



FED. ROAD DIST. NO.	STATE	FED. AID PROJ. NO.	FISCAL YEAR	SHEET NO.	TOTAL SHEETS
HAWAII	HAW.	1-11(57)18	1973	100	177


- NOTES:
- ALL PULLBOXES W/ BALLAST OR ISOLATING TRANSFORMER SHALL HAVE 4"x4"x16" CONC. BLOCK (C.M.U.).
 - SEE NOTE #1, SH. 9L
 - SEE NOTE #19 & #20, SH. 11L

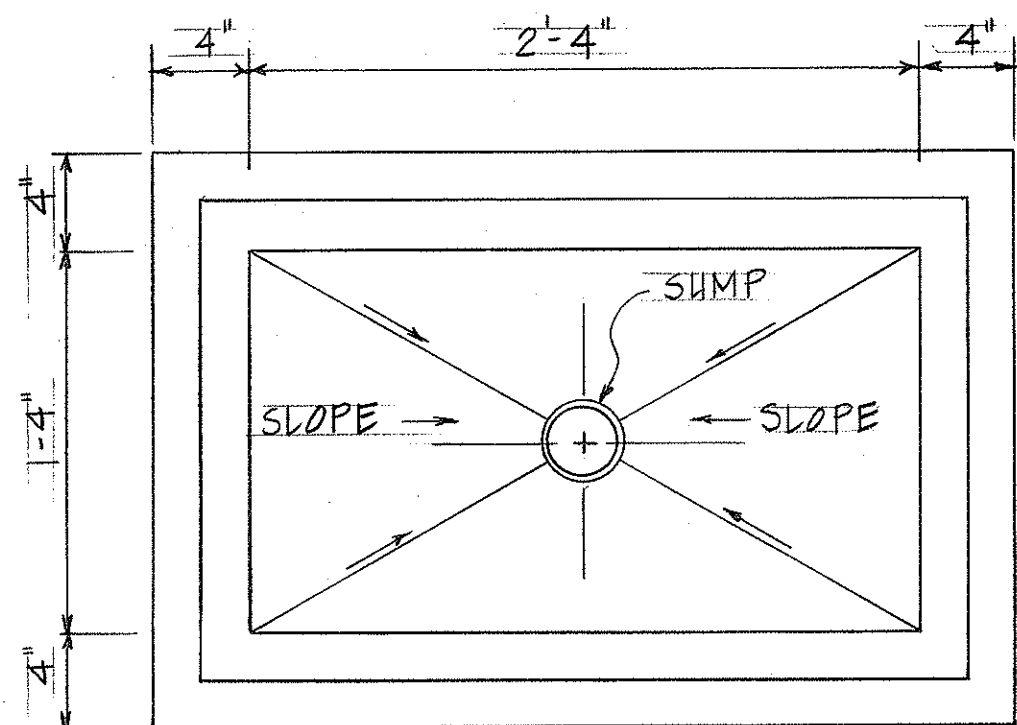


PLAN
SCALE: 1 1/2" = 1'-0"

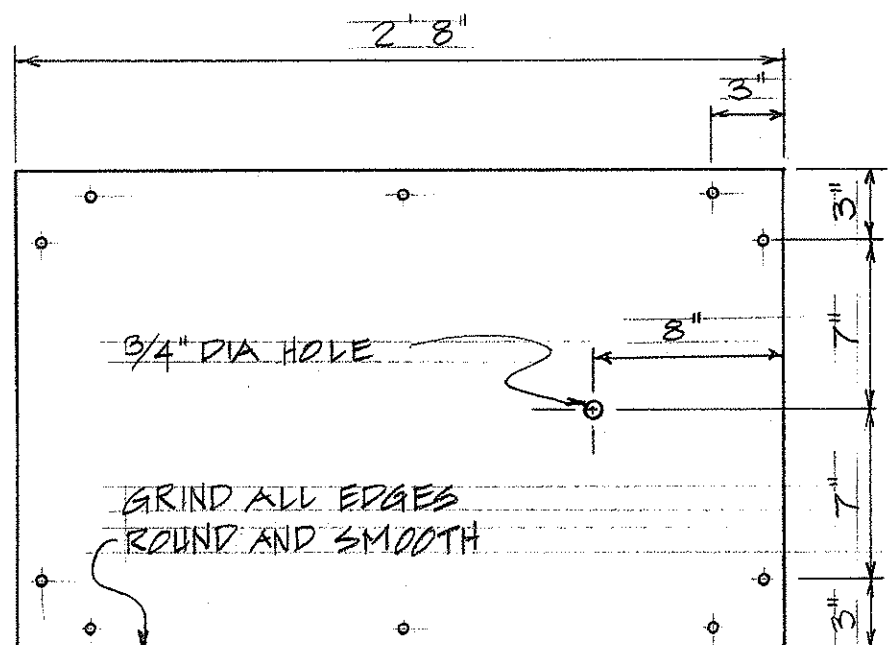

3/8" CHECKED PLATE COVER
(HOT DIP GALV. CHECKERED PL. AFTER DRILLING
COUNTERSINKING & GRINDING EDGES)
SCALE: 1 1/2" = 1'-0"

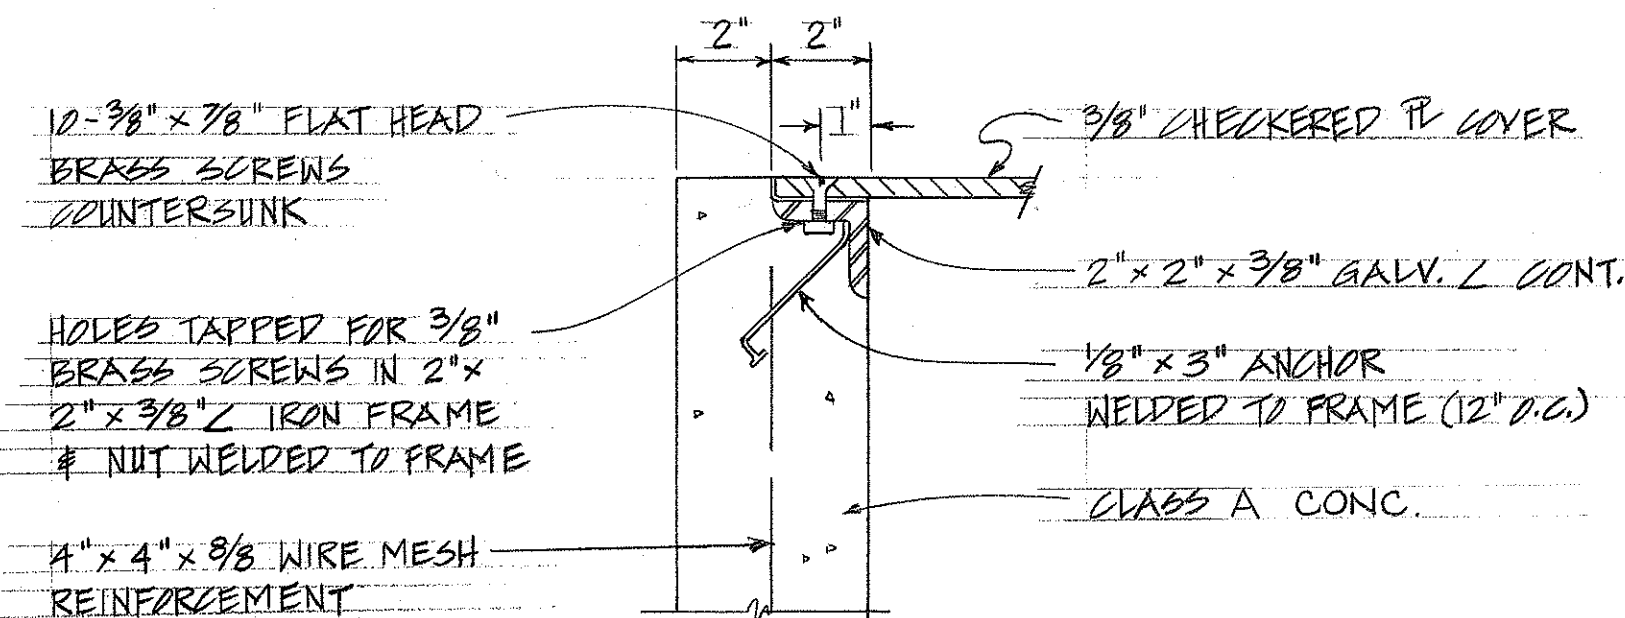

DETAIL "A"
SCALE: 3" = 1'-0"

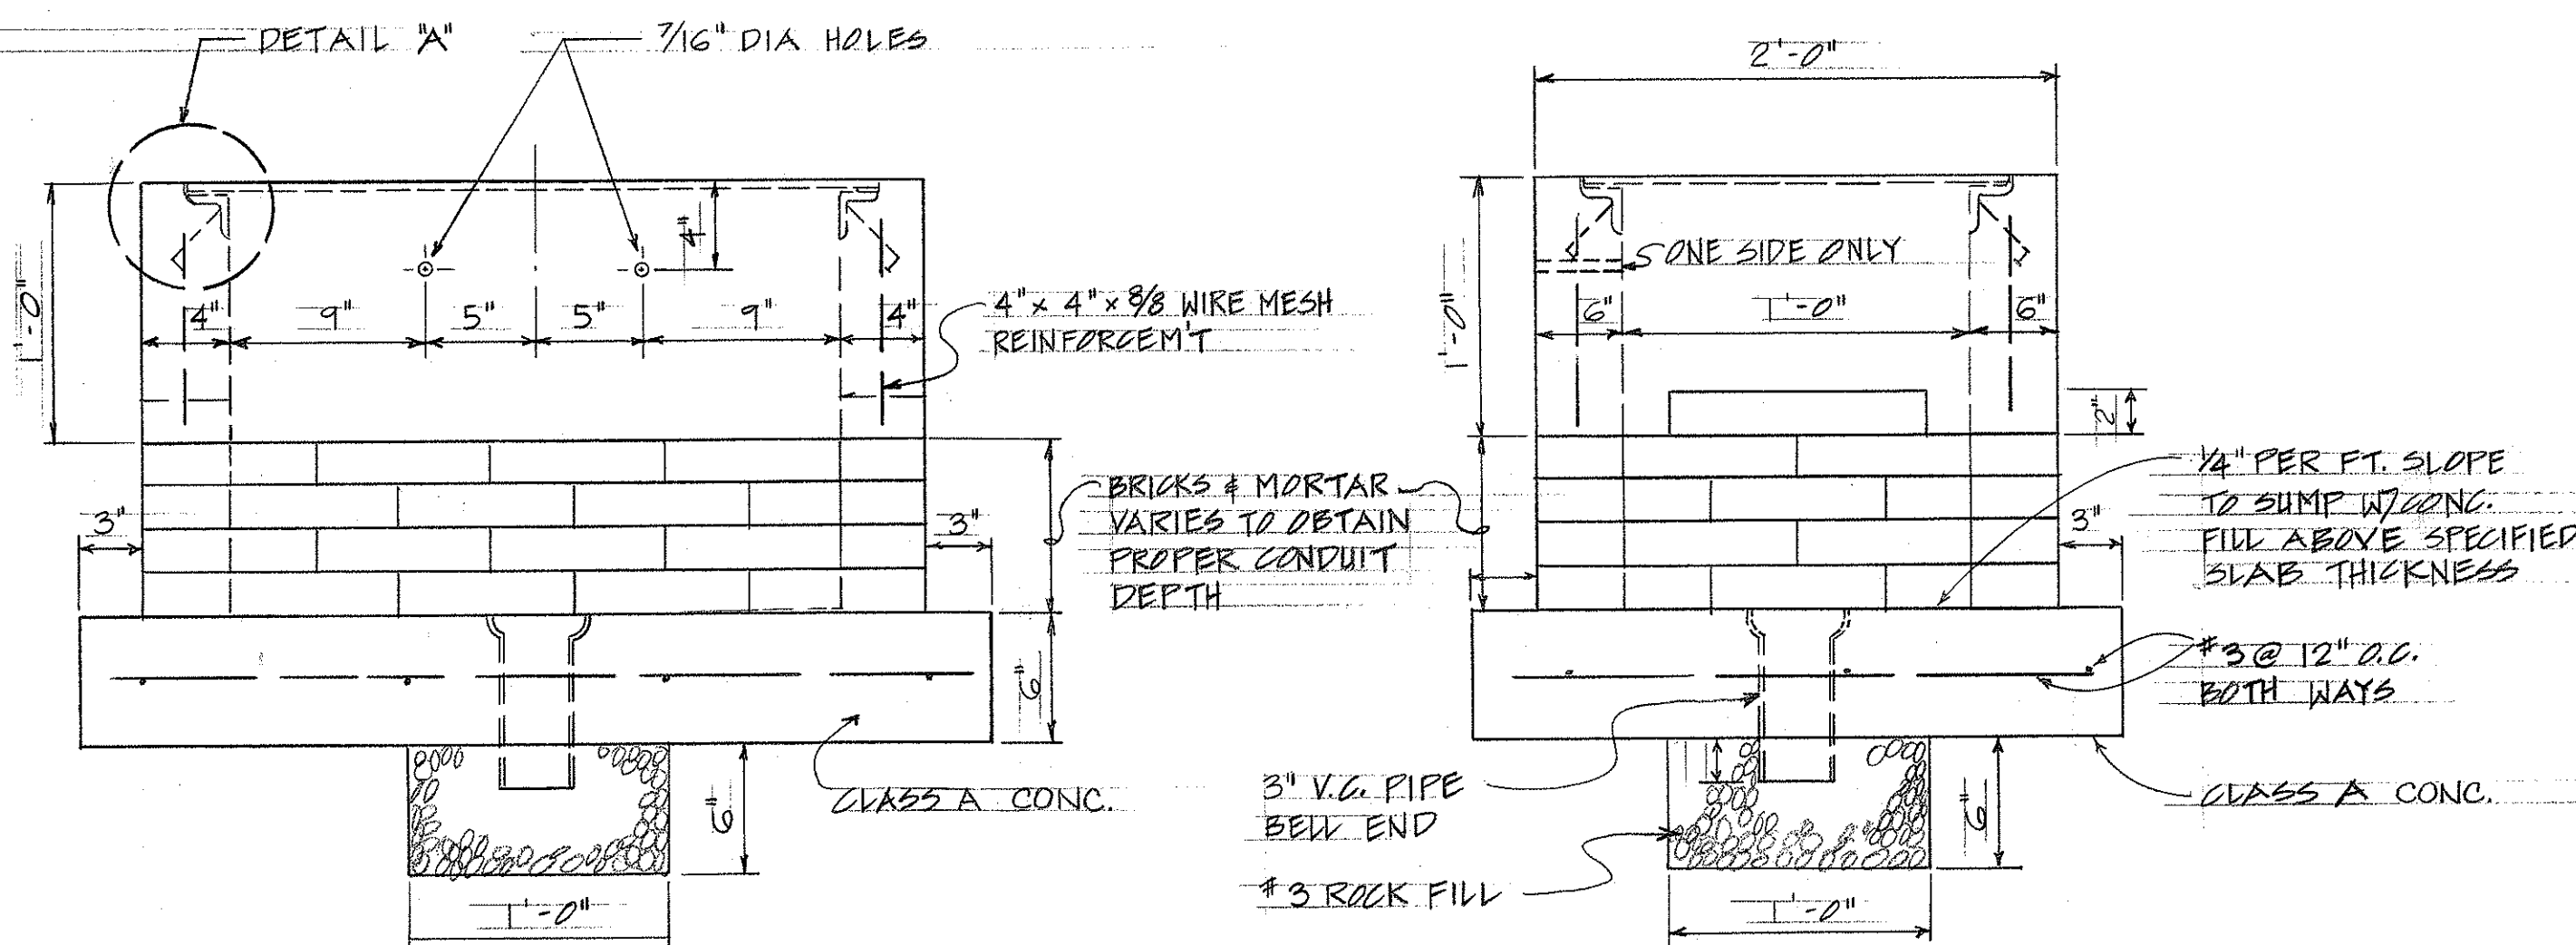

SIDE VIEW
SCALE: 1 1/2" = 1'-0"

END VIEW
SCALE: 1 1/2" = 1'-0"

2'-0" x 3'-0" CONCRETE PULLBOX
SEE NOTE NO. 1

STATE OF HAWAII
DEPARTMENT OF TRANSPORTATION
HIGHWAYS DIVISION

HIGHWAY LIGHTING
STANDARD DETAILS-PULLBOX
TYPE "X"
SAFETY IMPROVEMENT
MIDDLE STREET TO KALIHI STREET
F.A.I. PROJECT NO. I-HI-(57)18
SCALE: AS NOTED DATE: AUG., 1973

SHEET No. 102 OF SHEETS

PLAN	TRACED BY	CHECKED BY
NOTE BOOK	QUANTITIES BY	CHECKED BY
No.		