




FED. ROAD DIST. NO.	STATE	FED. AID PROJ. NO.	FISCAL YEAR	SHEET NO.	TOTAL SHEETS
HAWAII	HAW.	1H1-1(4G):B	1973	29	104

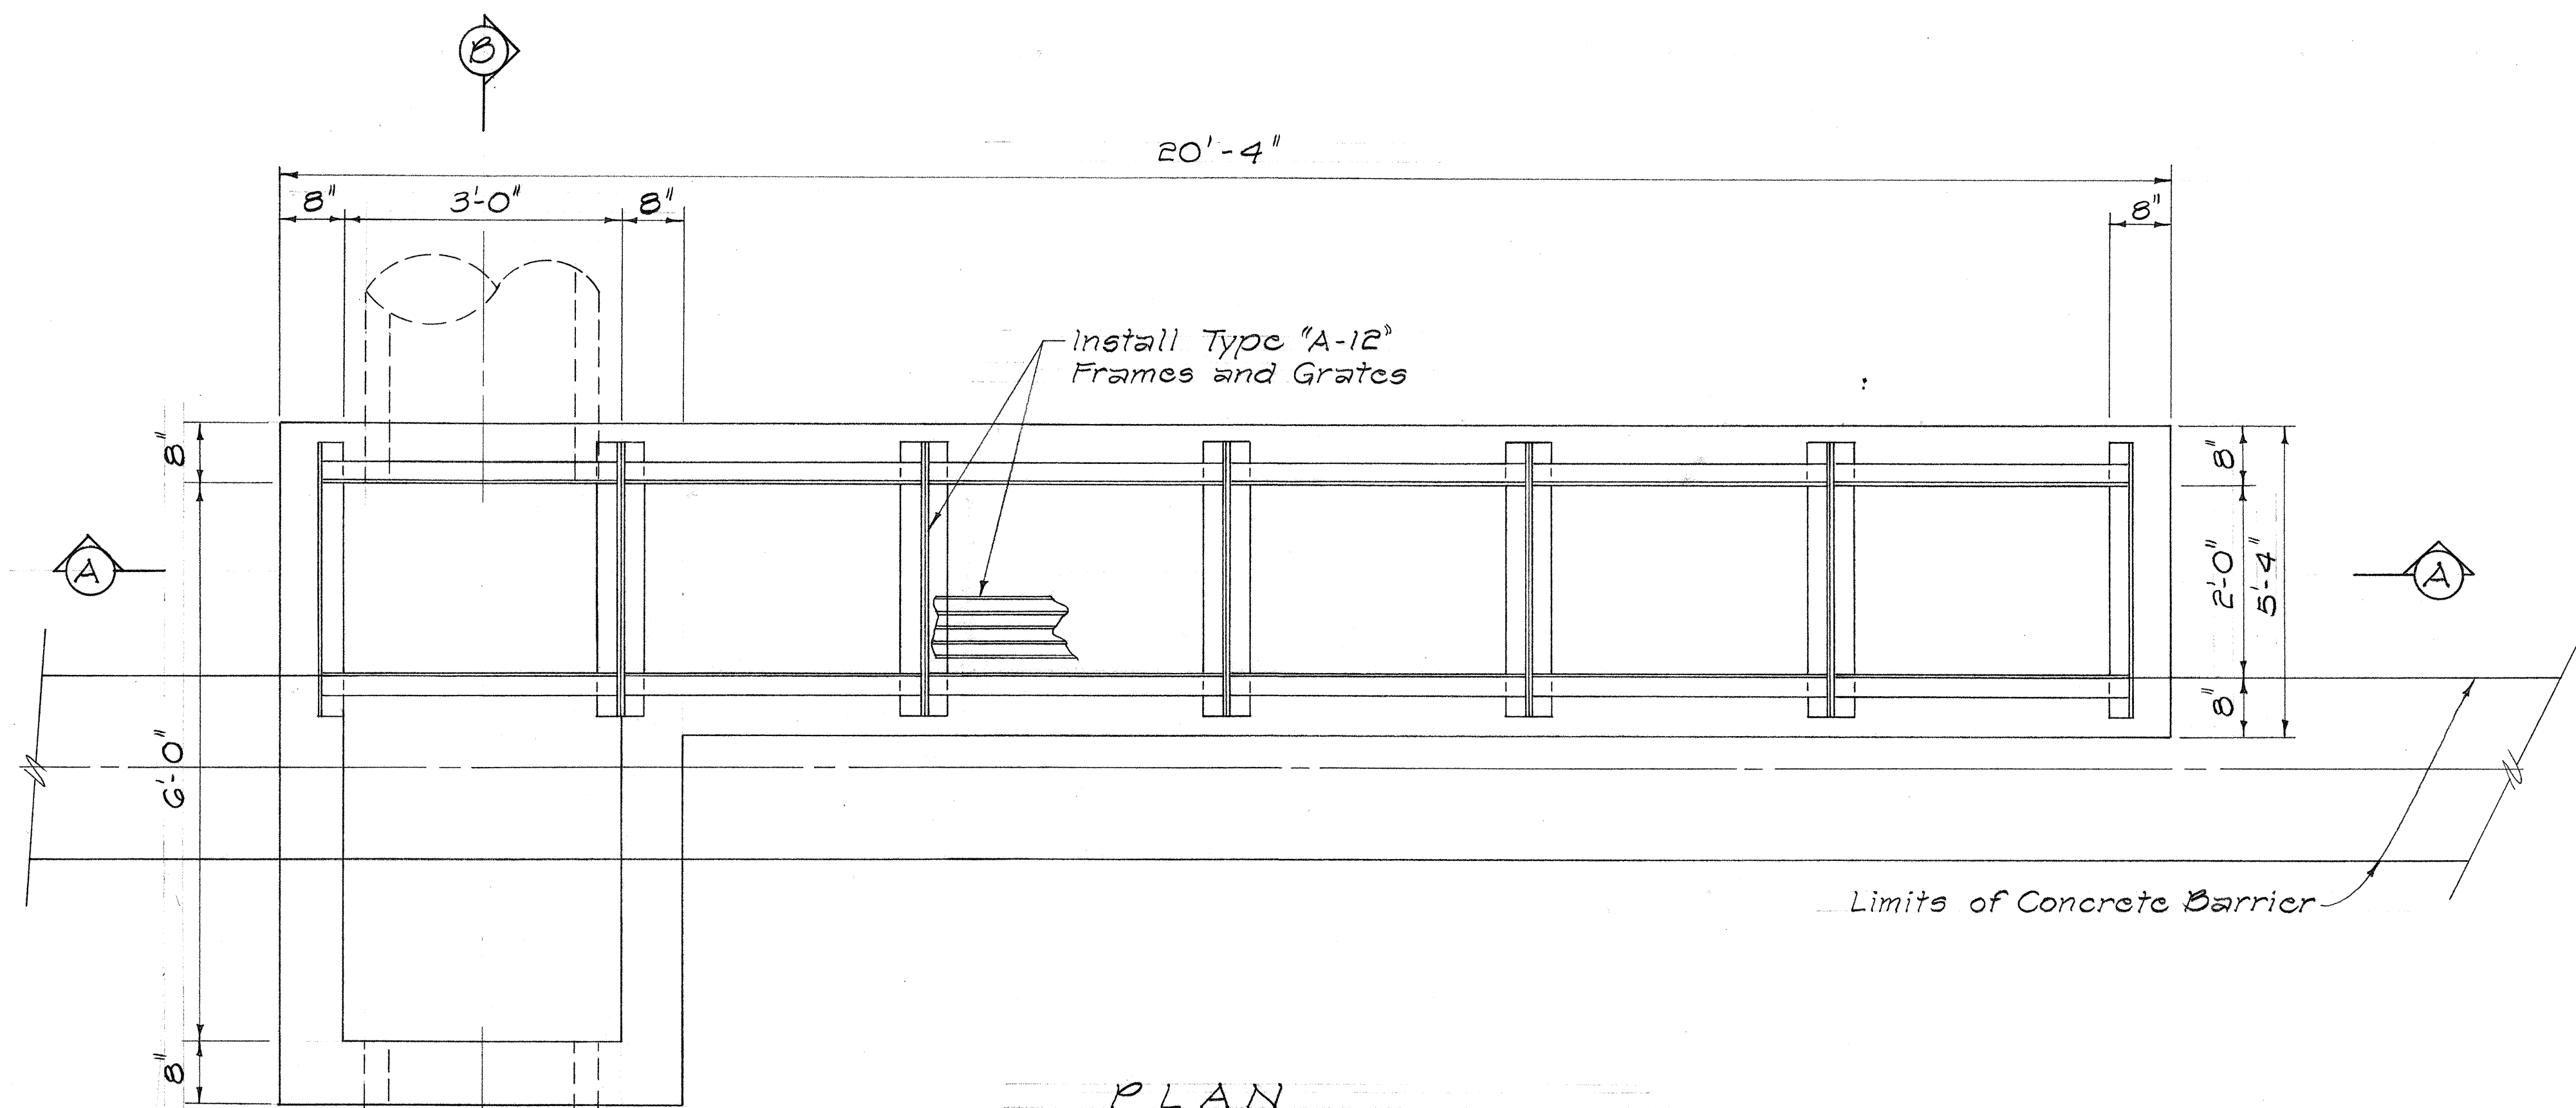

PLAN

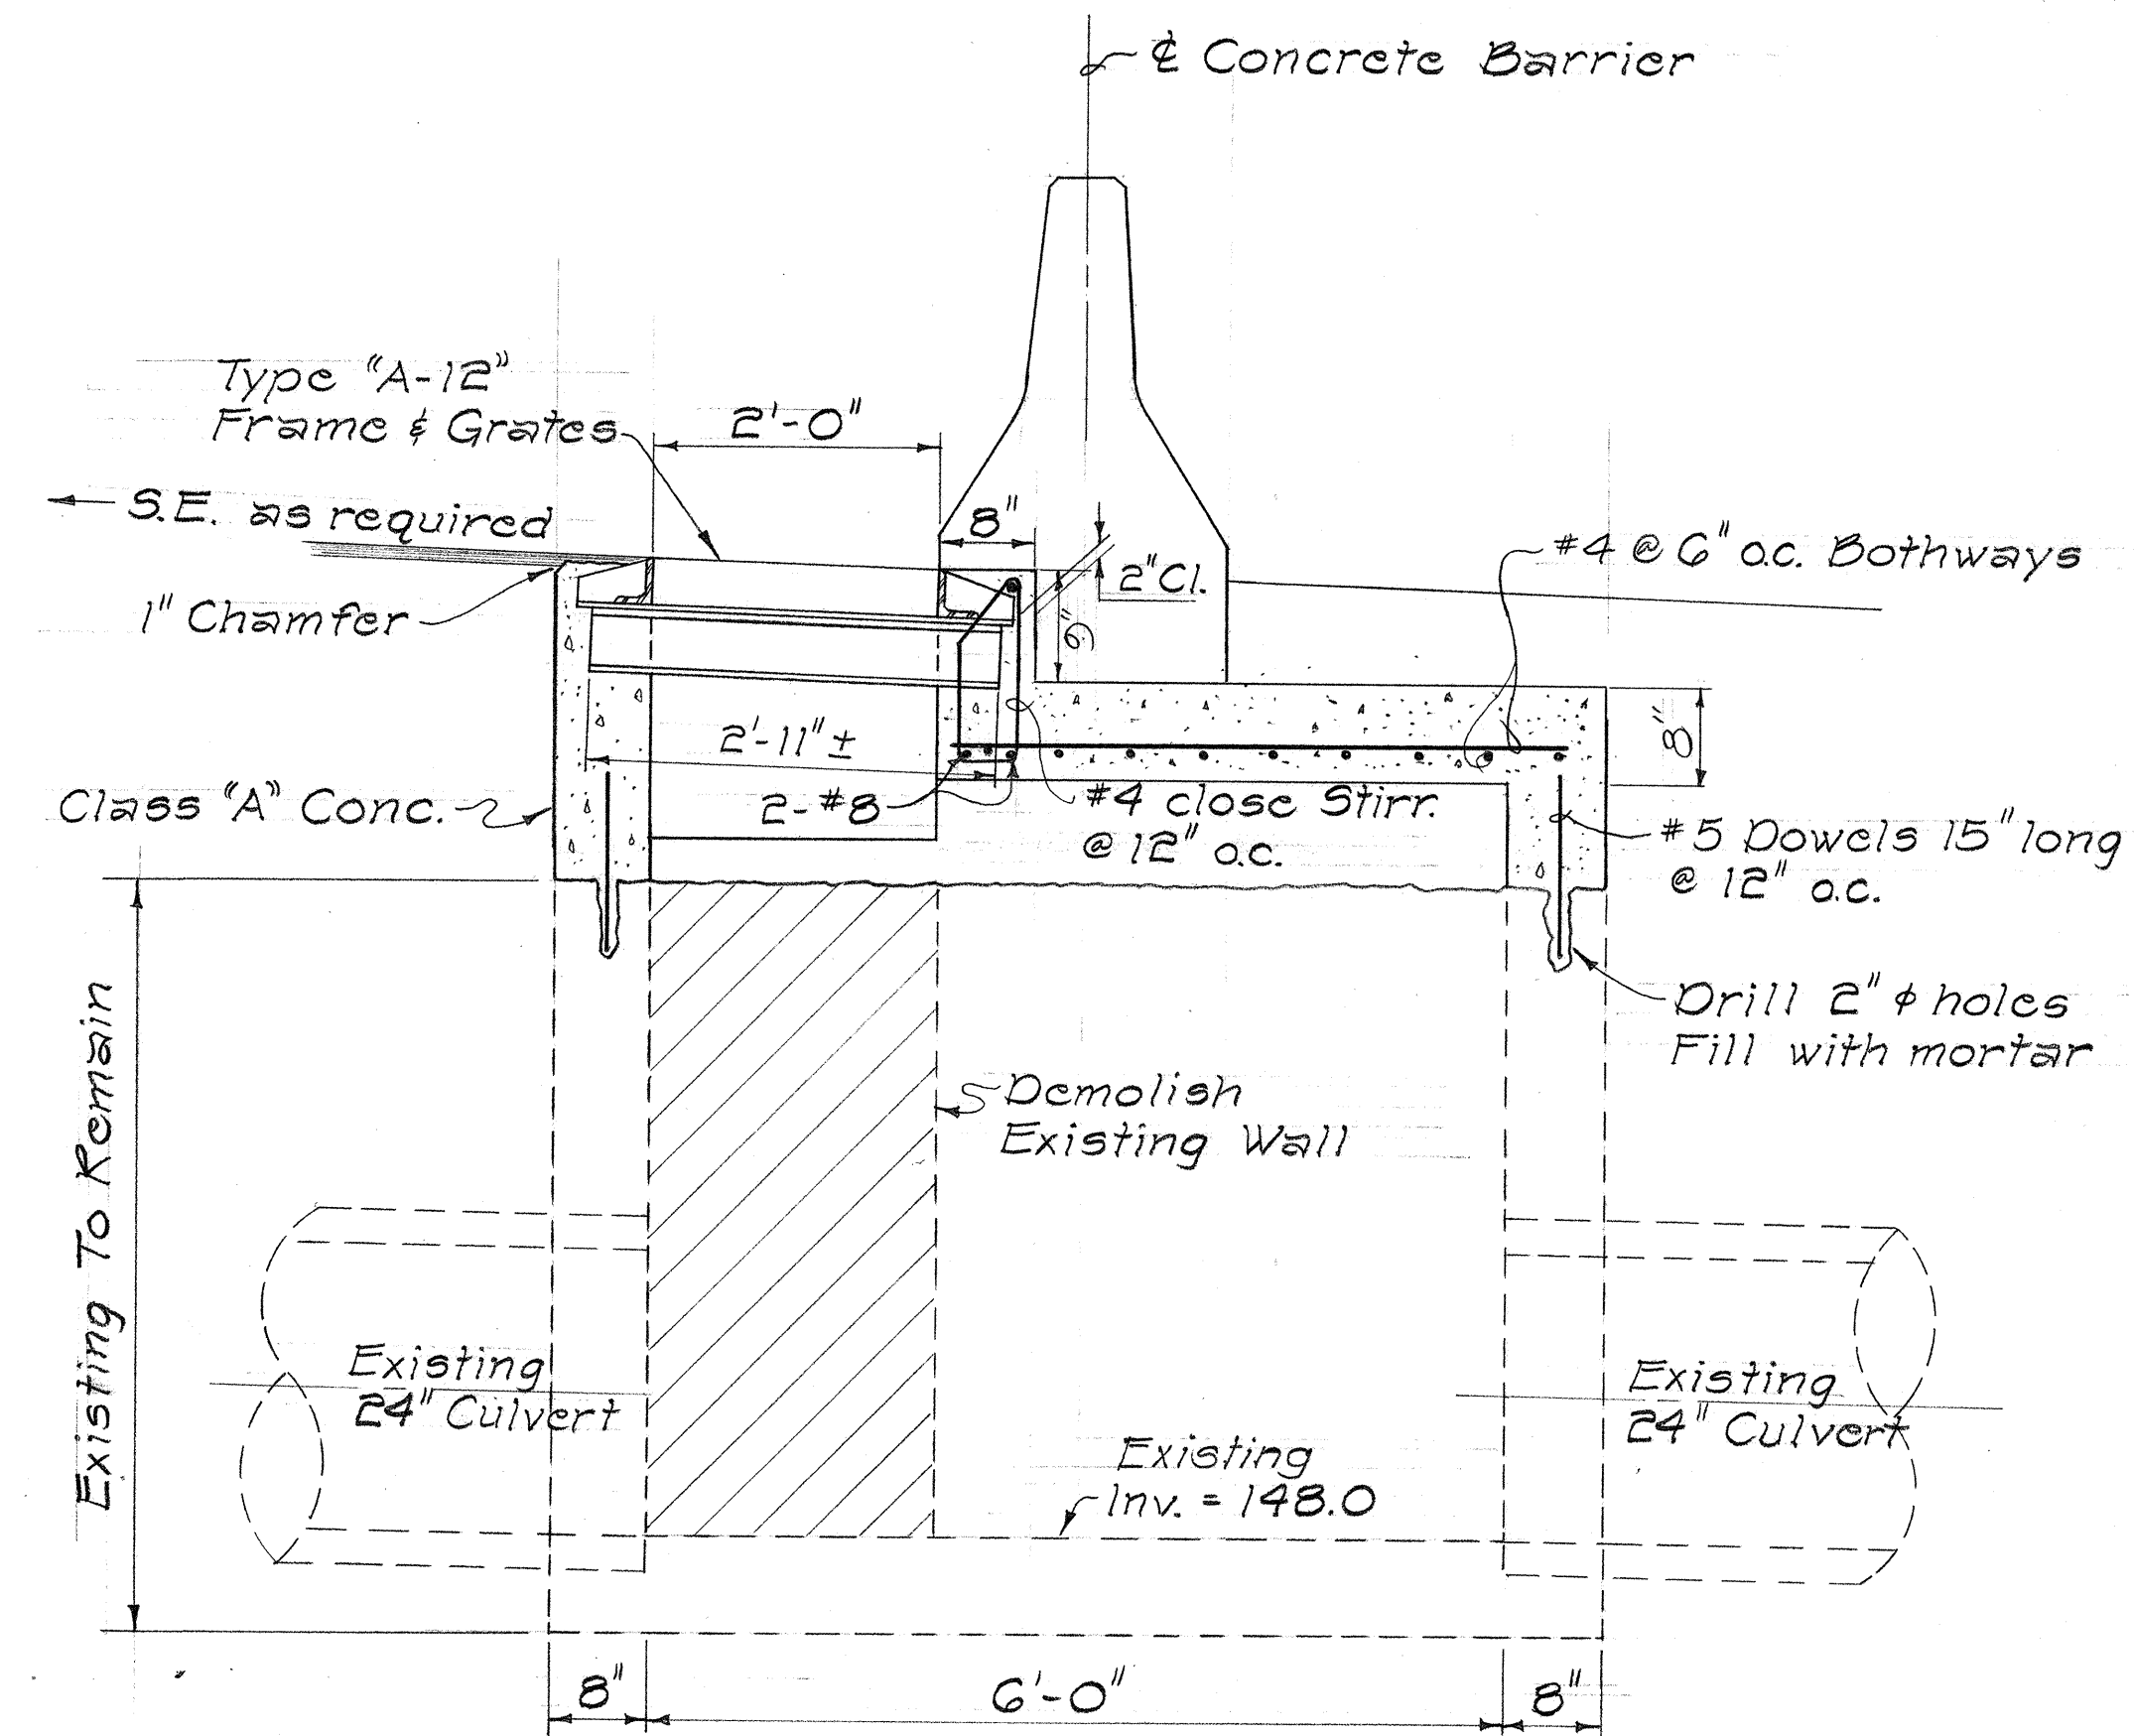

SECTION "B-B"

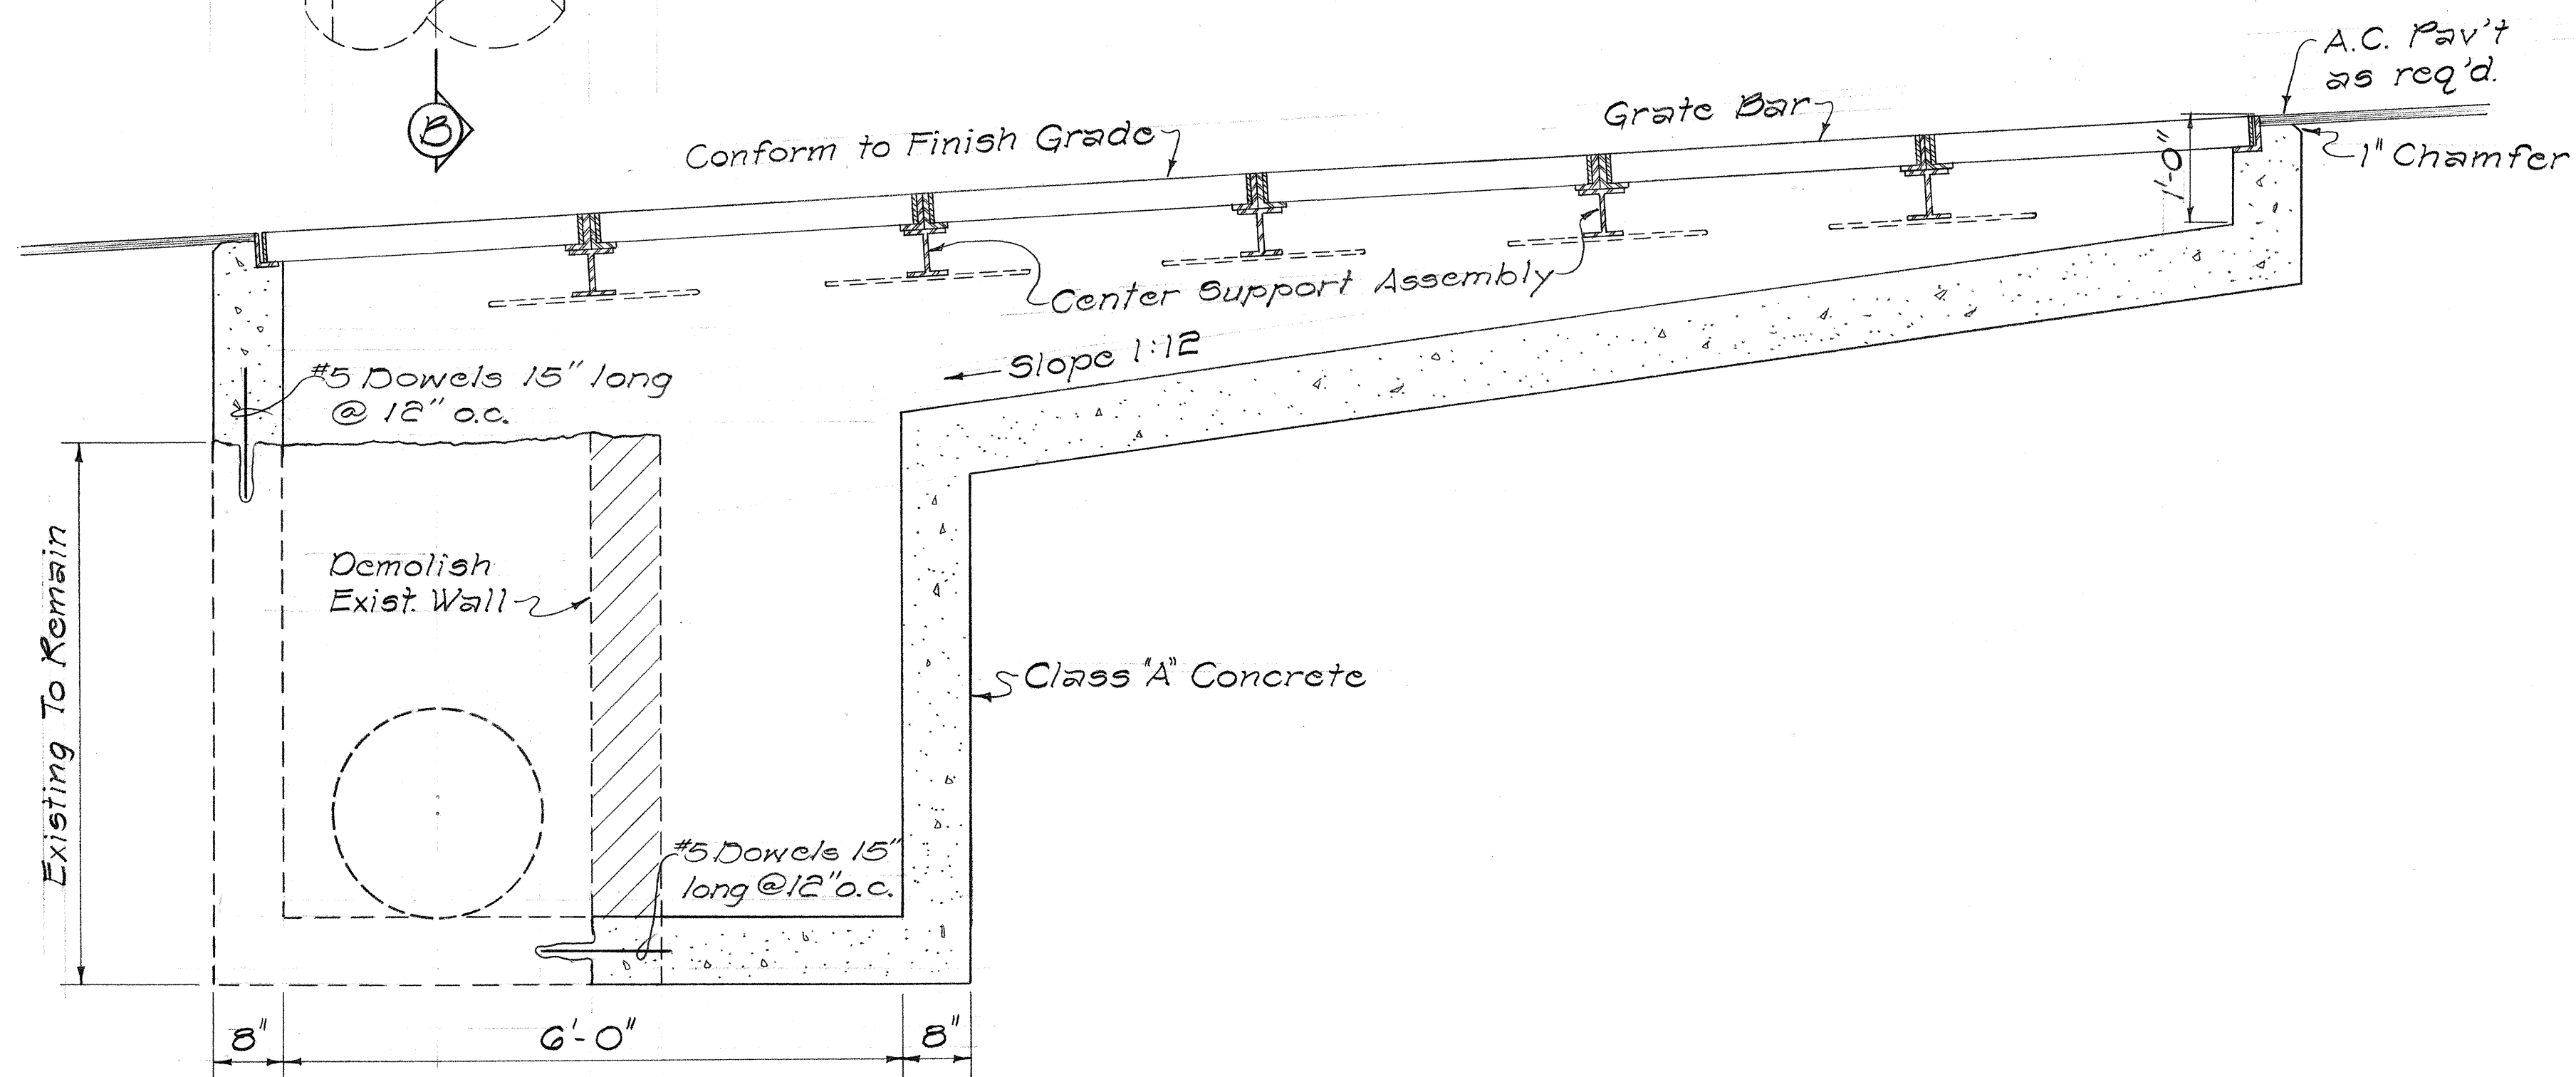

SECTION "A-A"


RECONSTRUCTED CDI AT O.B. STA. 440+00 RT.

STATE OF HAWAII
DEPARTMENT OF TRANSPORTATION
HIGHWAYS DIVISION
DRAINAGE DETAILS
INTERSTATE ROUTE H-1
Waiawa Interchange
F.A.I. Proj. No. I-H1-1(4G):B
(PAVING OF H-2 CONNECTION)
Scale: 3/4"=1'-0" Date: Feb., 1973
SHEET No. 1 OF 6 SHEETS


FED. ROAD DIST. NO.	STATE	FED. AID PROJ. NO.	FISCAL YEAR	SHEET NO.	TOTAL SHEETS
HAWAII	HAW.	I-HI-1(46)-2	1973	31	104

GENERAL NOTES


1. If the average grade of pavement for the distance from Section A-A to Section G-G exceeds 2% this distance shall be increased 6' for each 1% increase in grade.
2. Wire Mesh Reinforcement to be incidental to Class B Concrete or Shotcrete.
3. The gutter will be paid for at the contract unit price per linear foot for Asphalt Concrete Gutter, Type 7.
4. 4" Aggregate Base to be incidental to Asphalt Concrete Gutter.

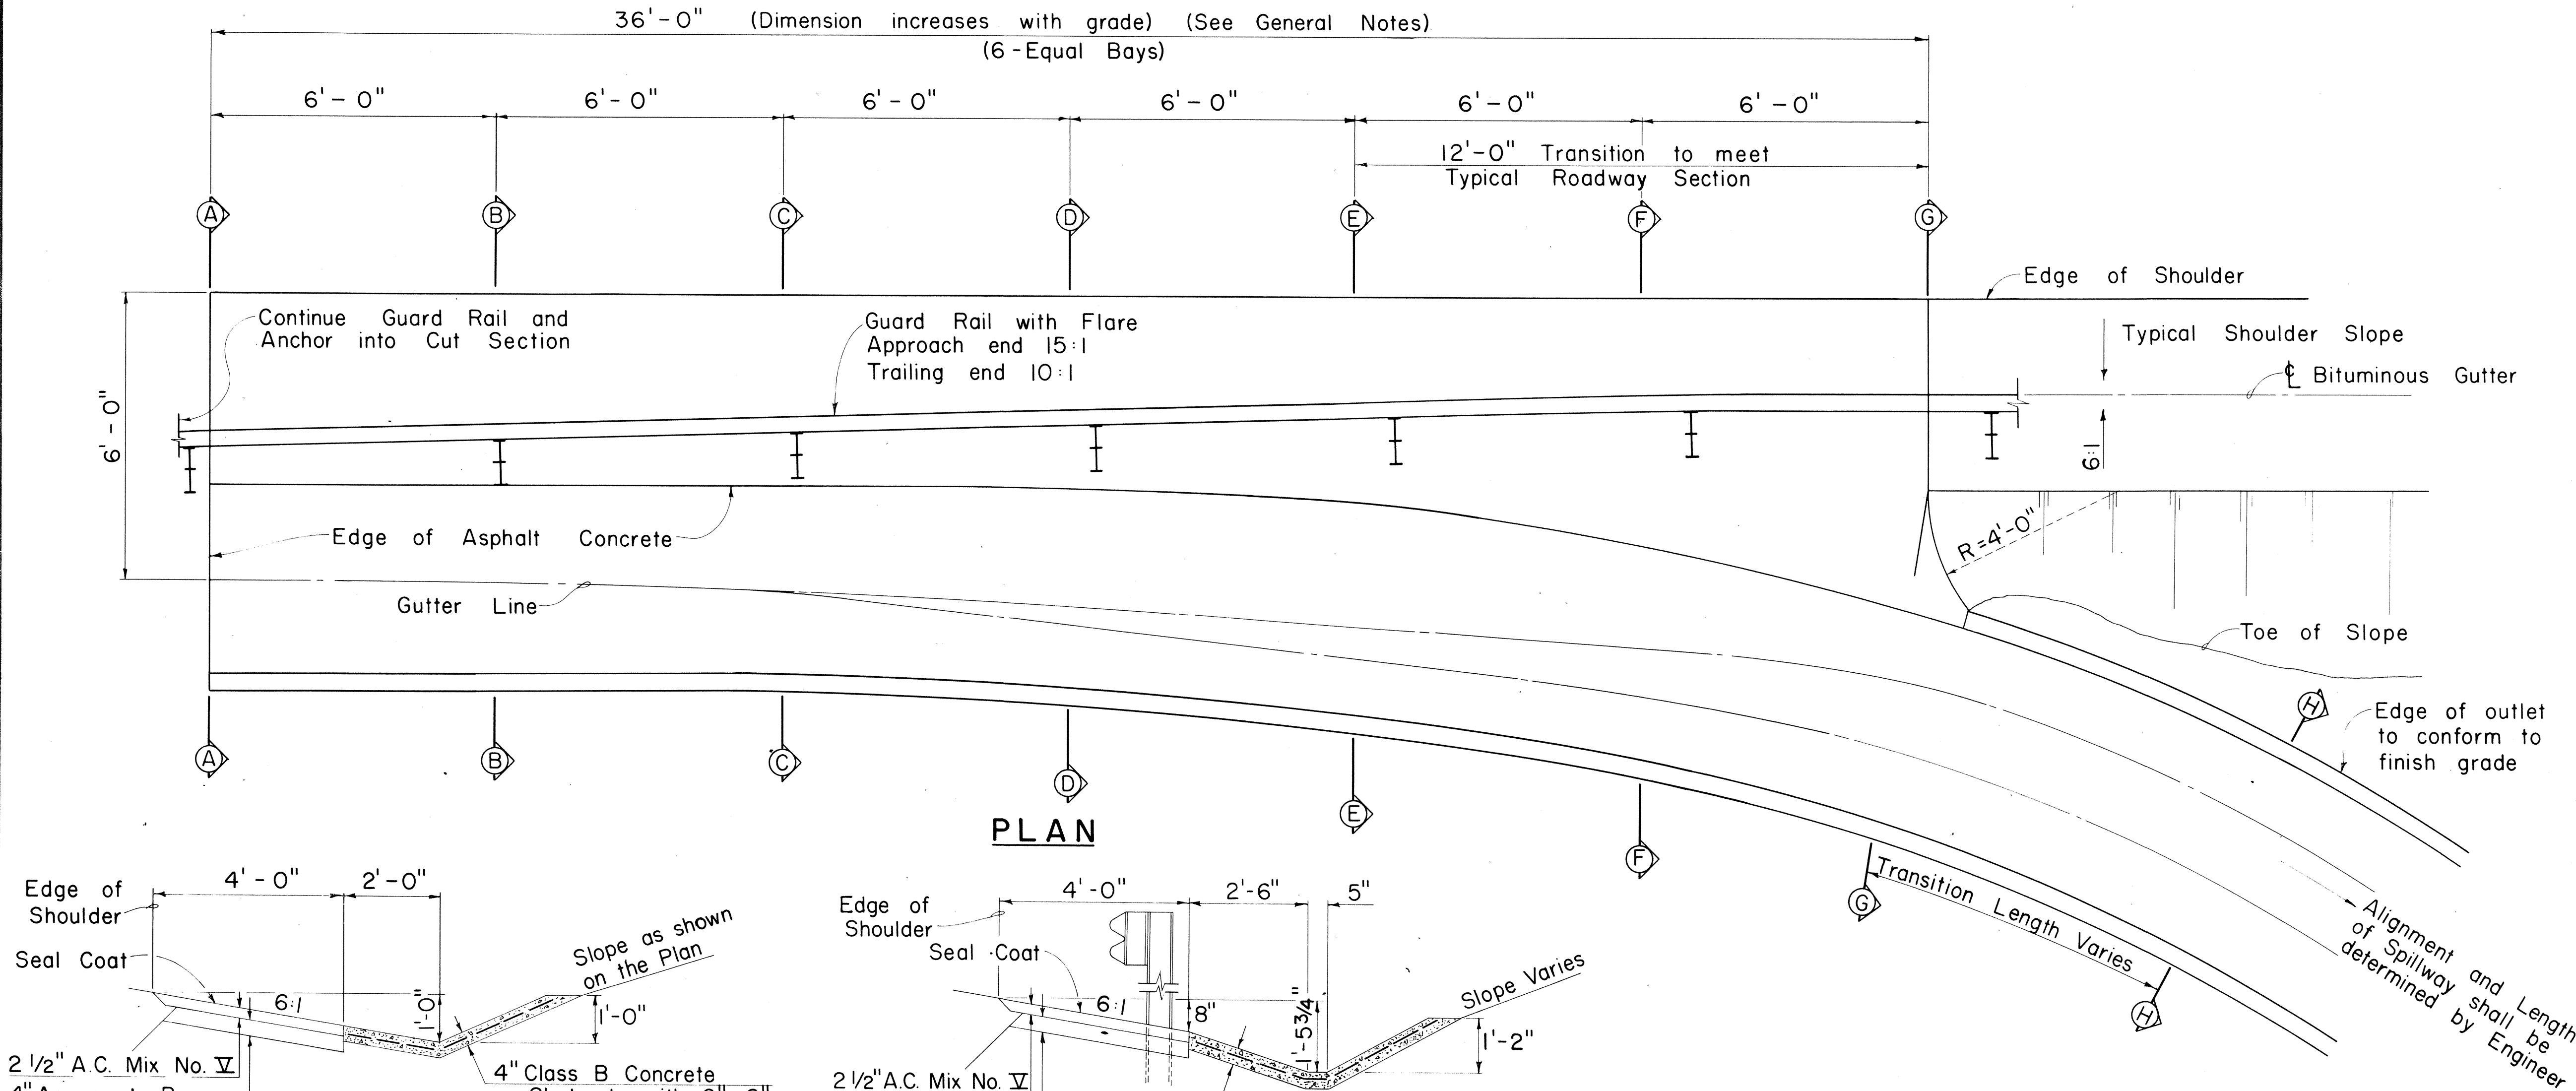


PLAN

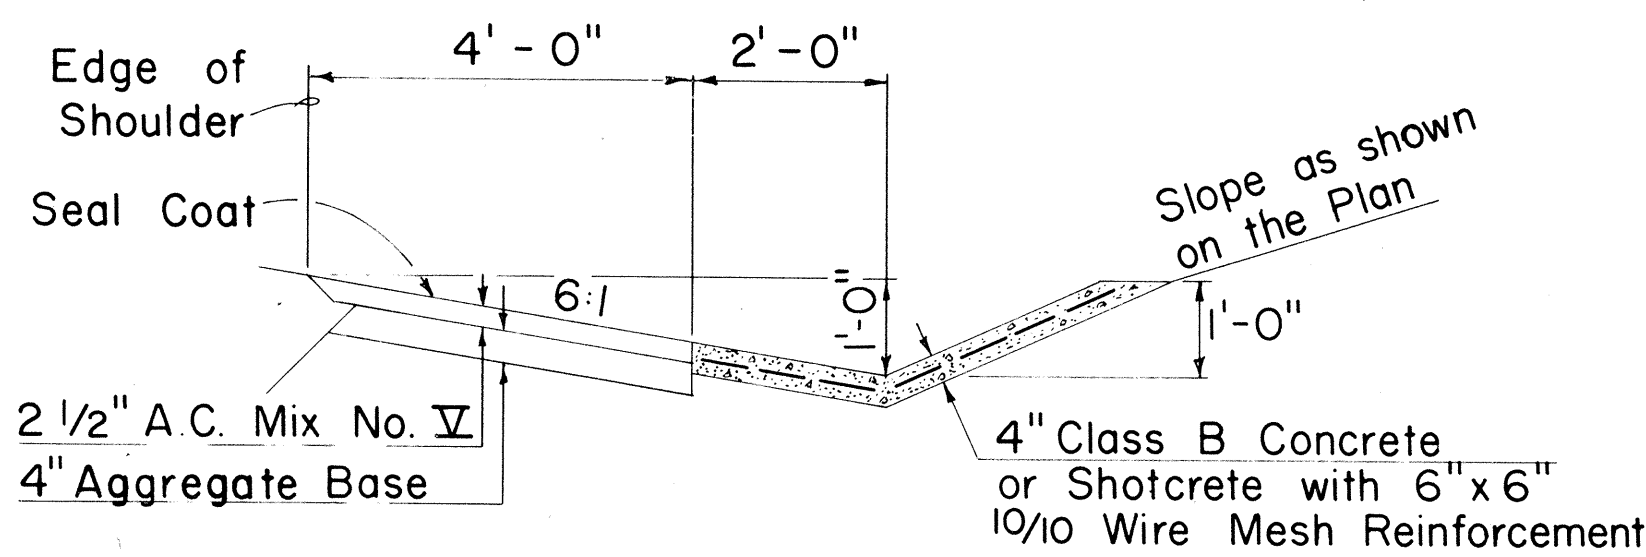


SECTION A-A

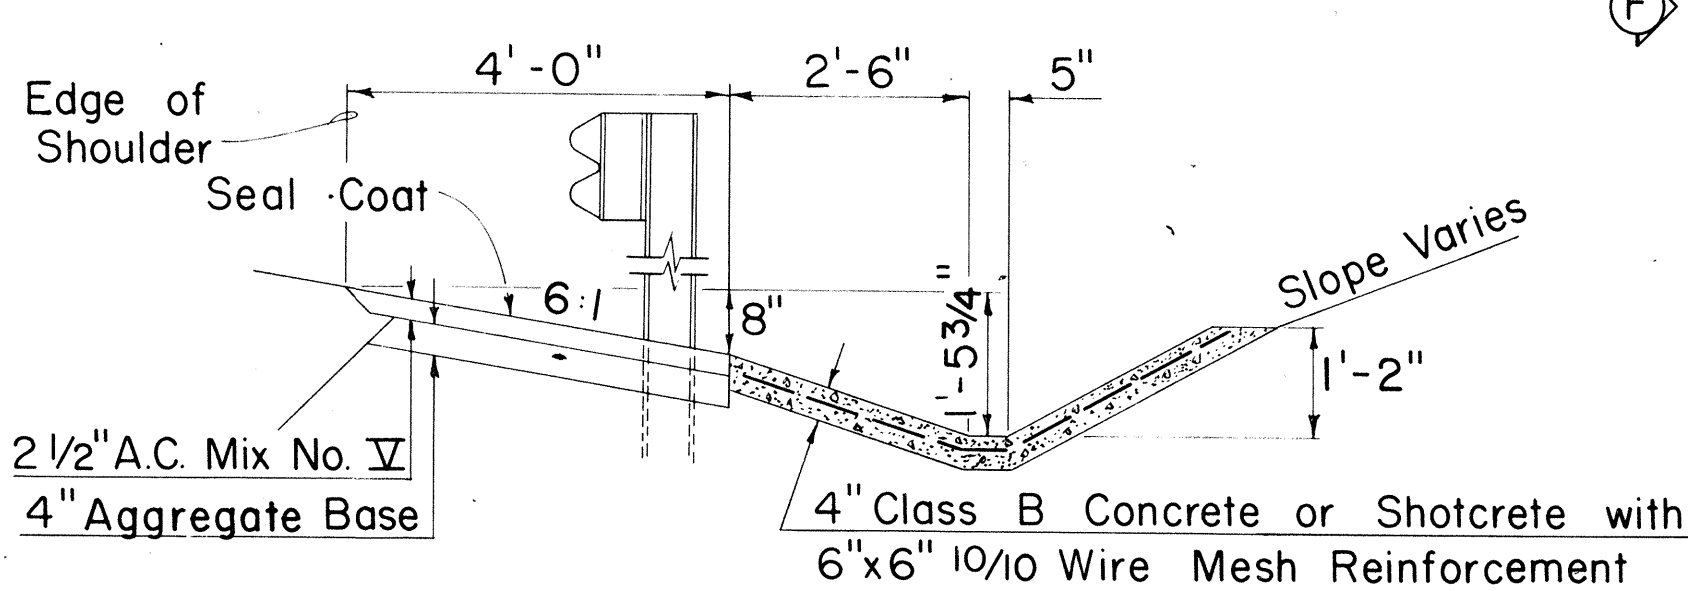


SECTION D-D

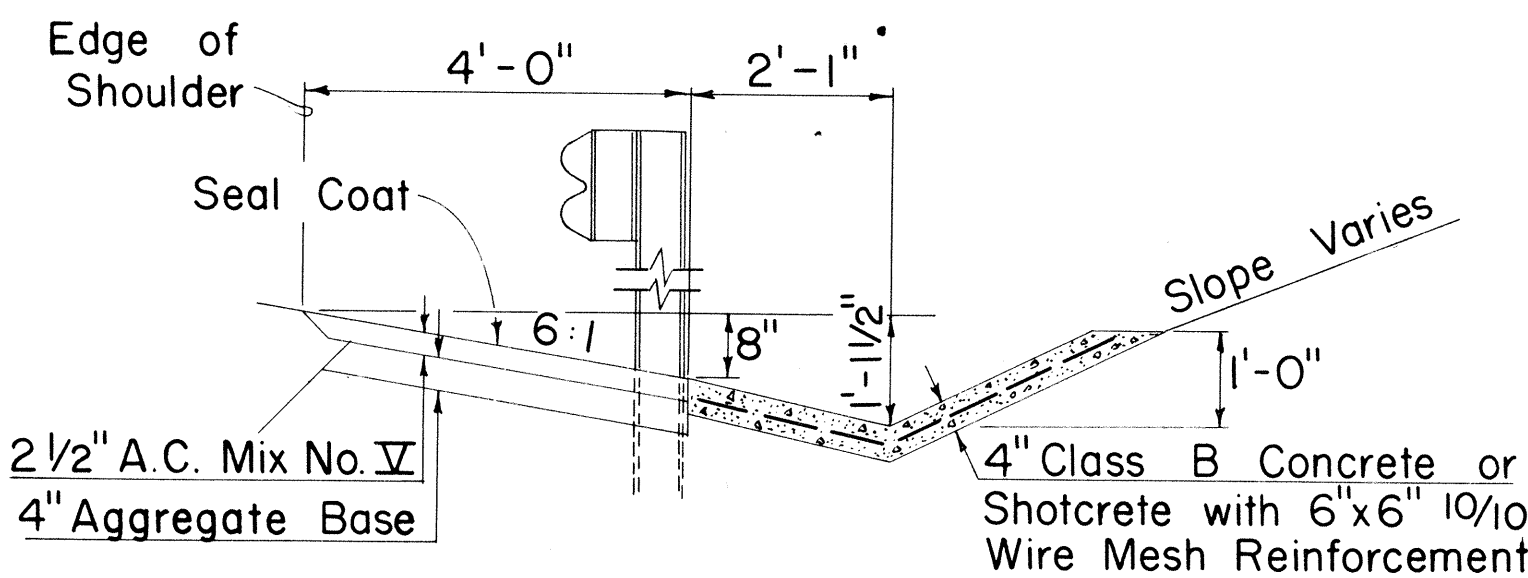


SECTION B-B

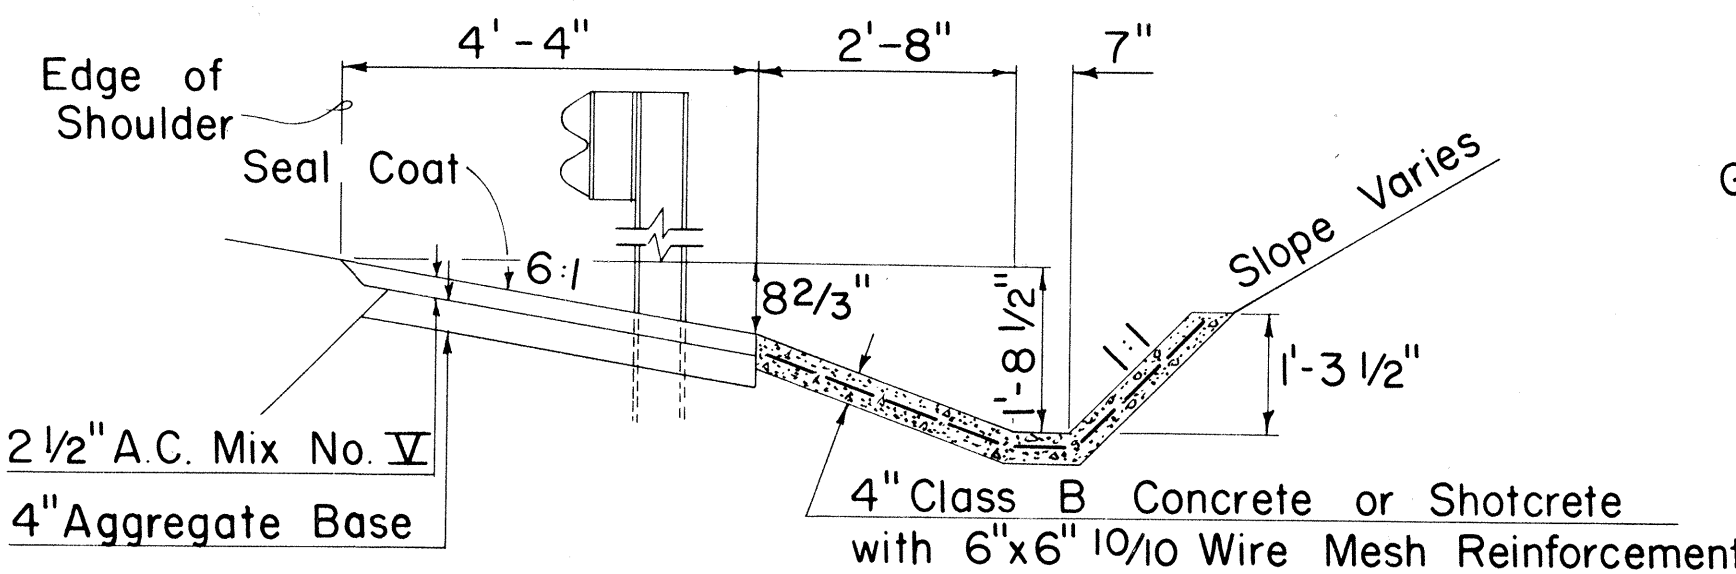


SECTION E-E

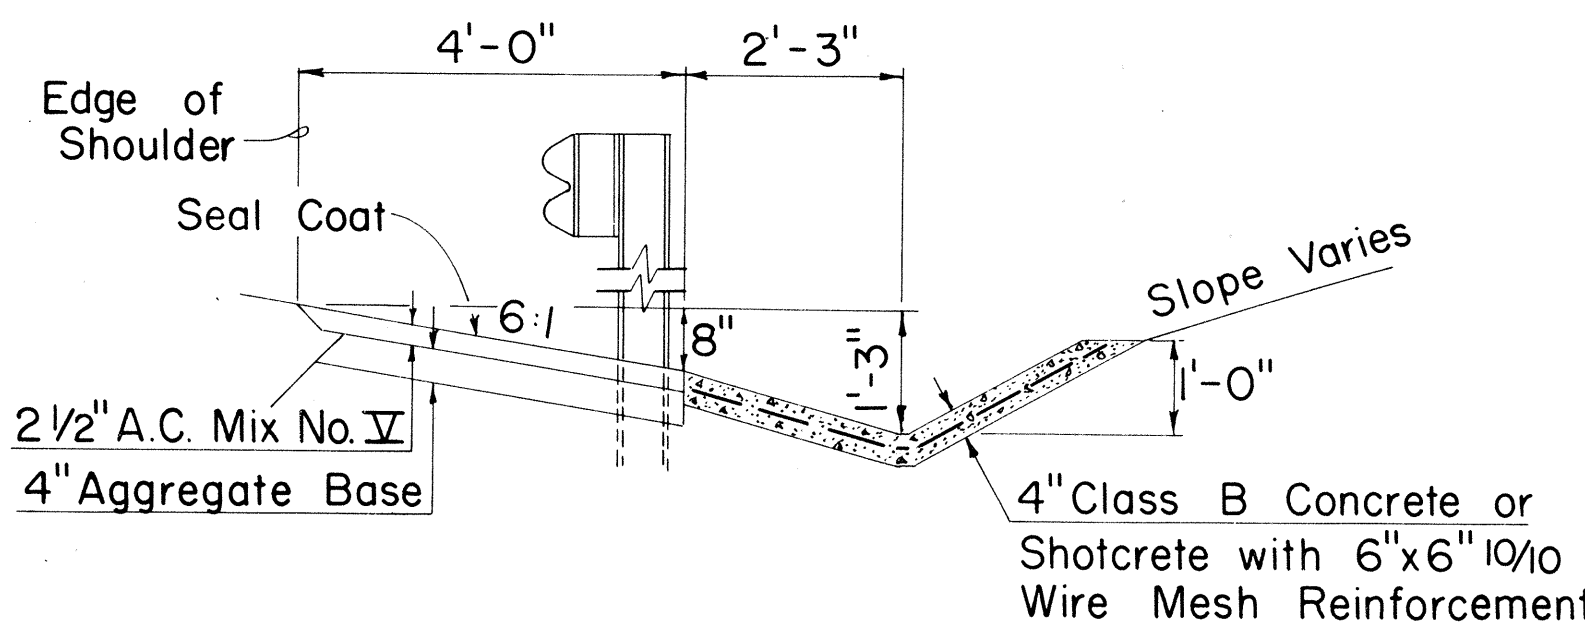


SECTION C-C

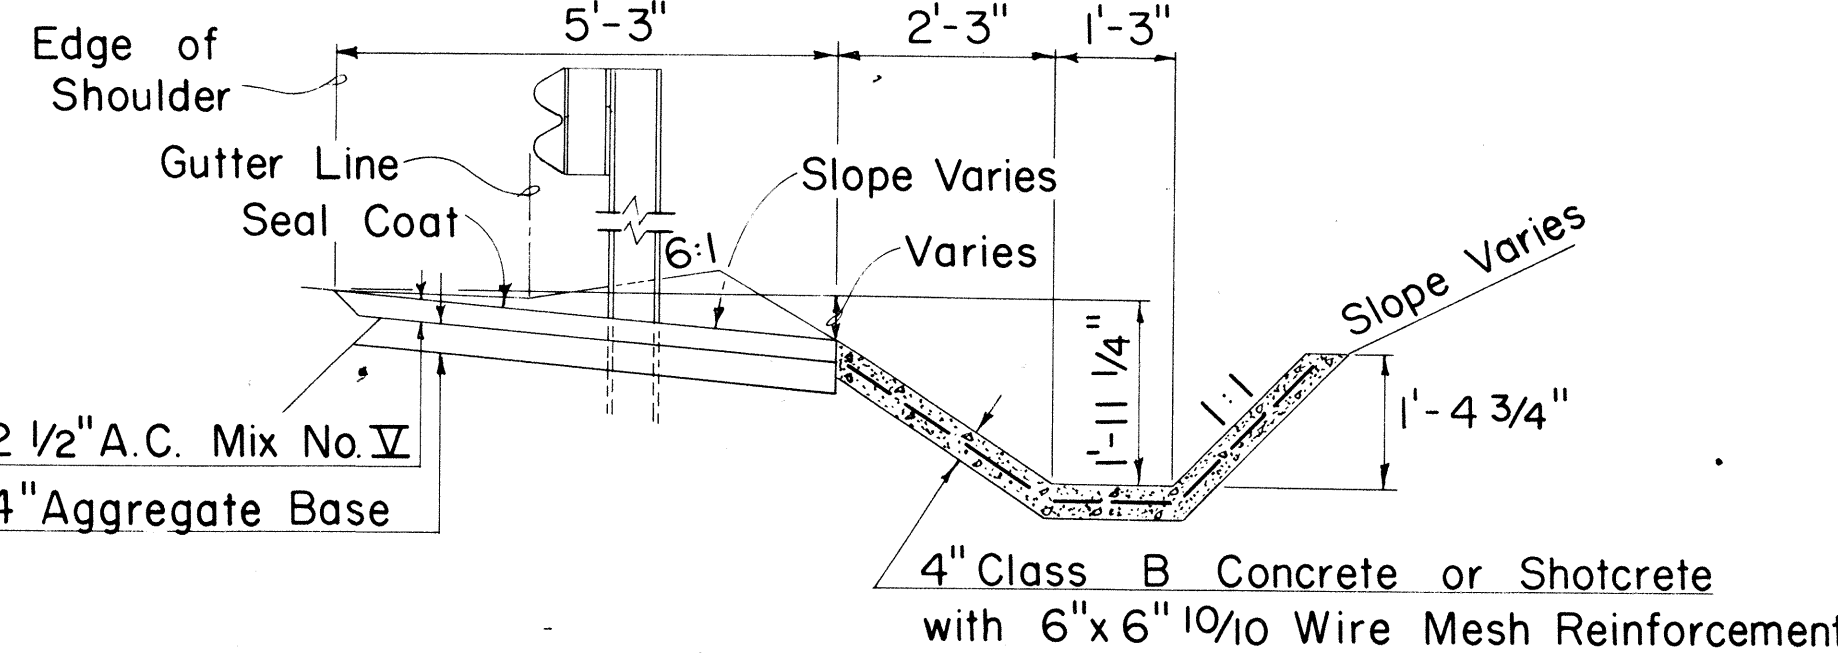

SECTION F-F

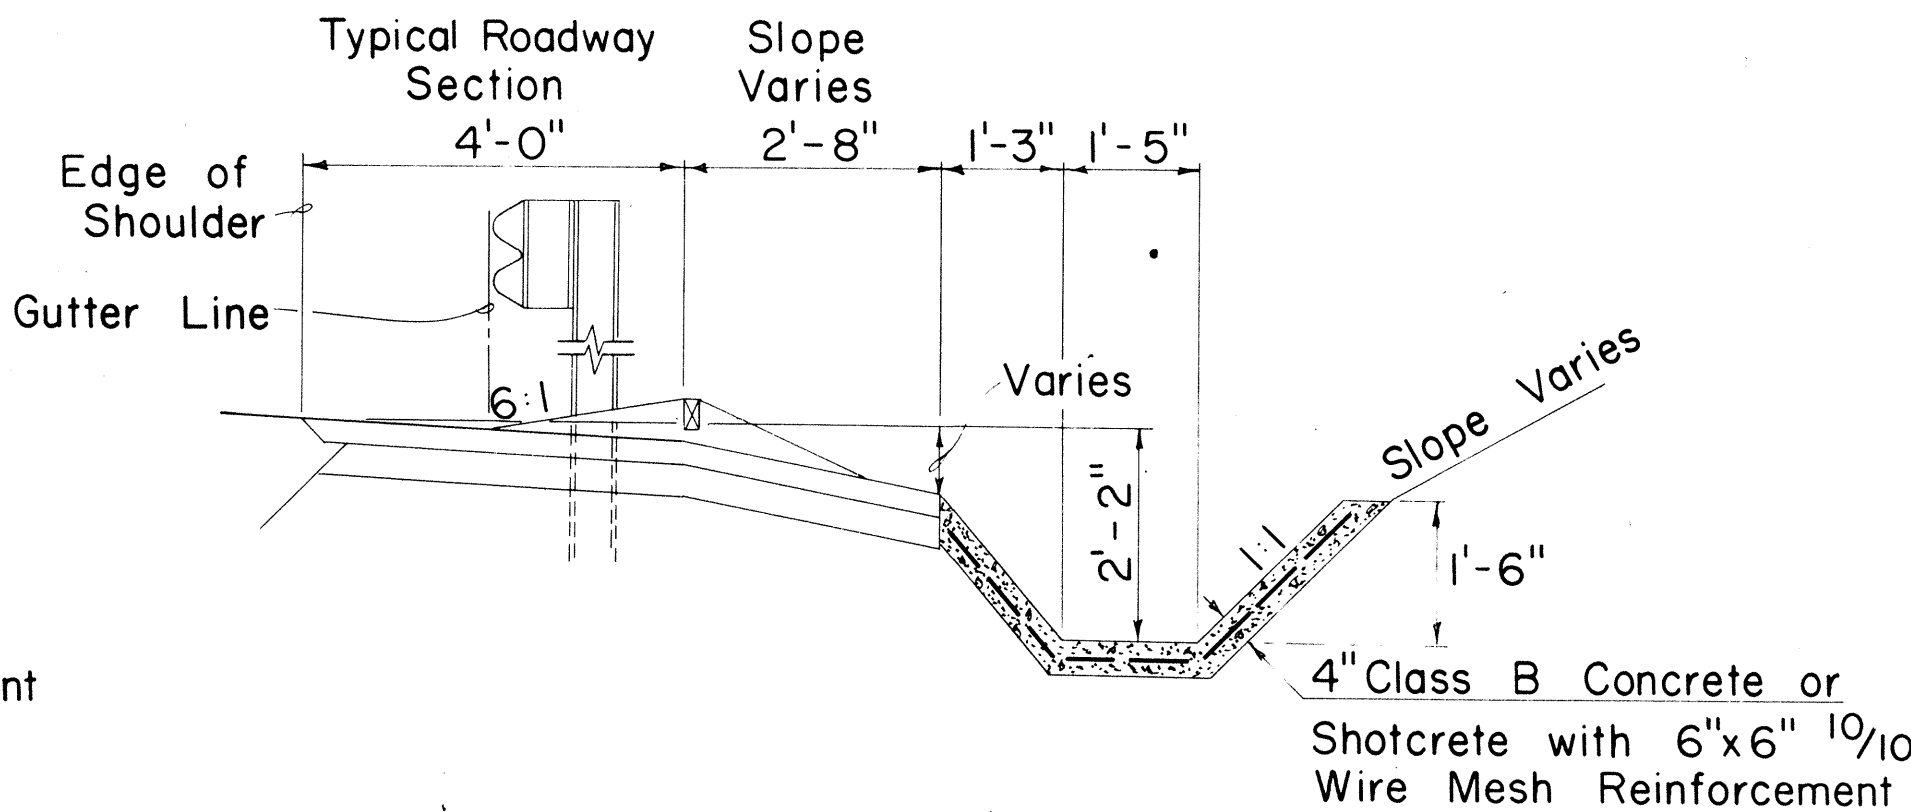

SECTION G-G

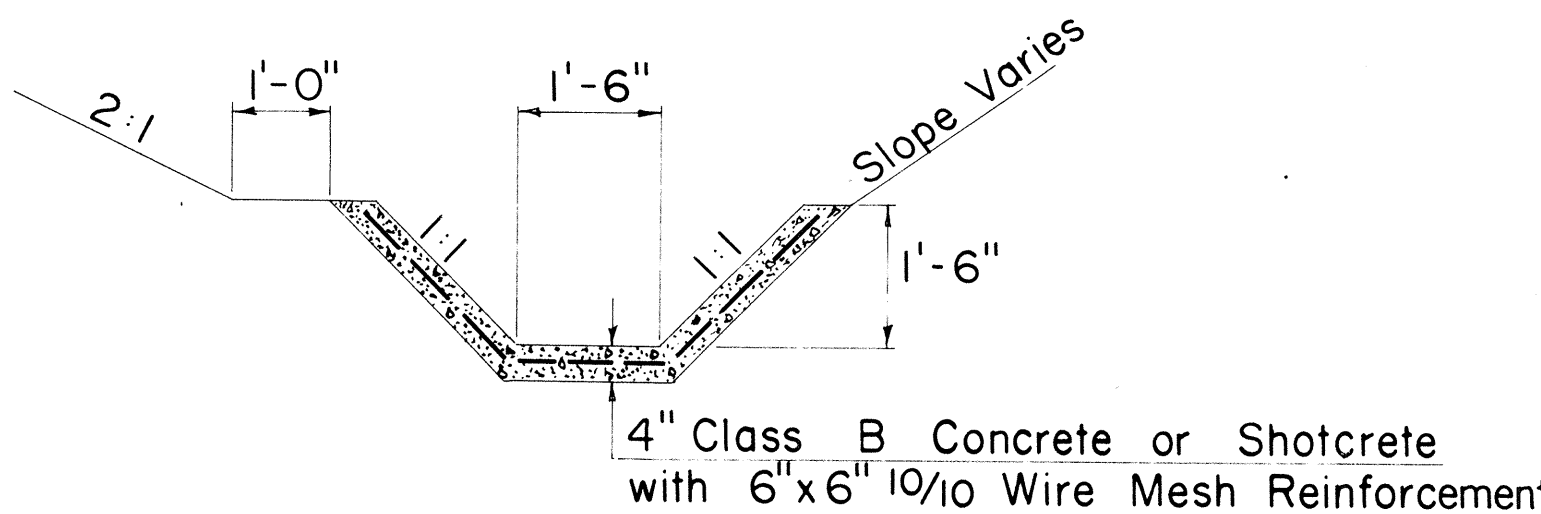

SECTION H-H


APPROVAL RECOMMENDED: *J. J. J.* 2-2-71
HYDRAULIC DESIGN ENGINEER DATE

APPROVED: *J. J. J.* 2-25-71
ASSISTANT CHIEF, ENGINEERING DATE

NO.	REVISION	APPROVED BY	DATE

STATE OF HAWAII
DEPARTMENT OF TRANSPORTATION
HIGHWAYS DIVISION
STANDARD DETAILS
CONCRETE SPILLWAY INLET


FED. ROAD DIST. NO.	STATE	FED. AID PROJ. NO.	FISCAL YEAR	SHEET NO.	TOTAL SHEETS
HAWAII	HAW.	I-HI-1(46):8	1973	33	104

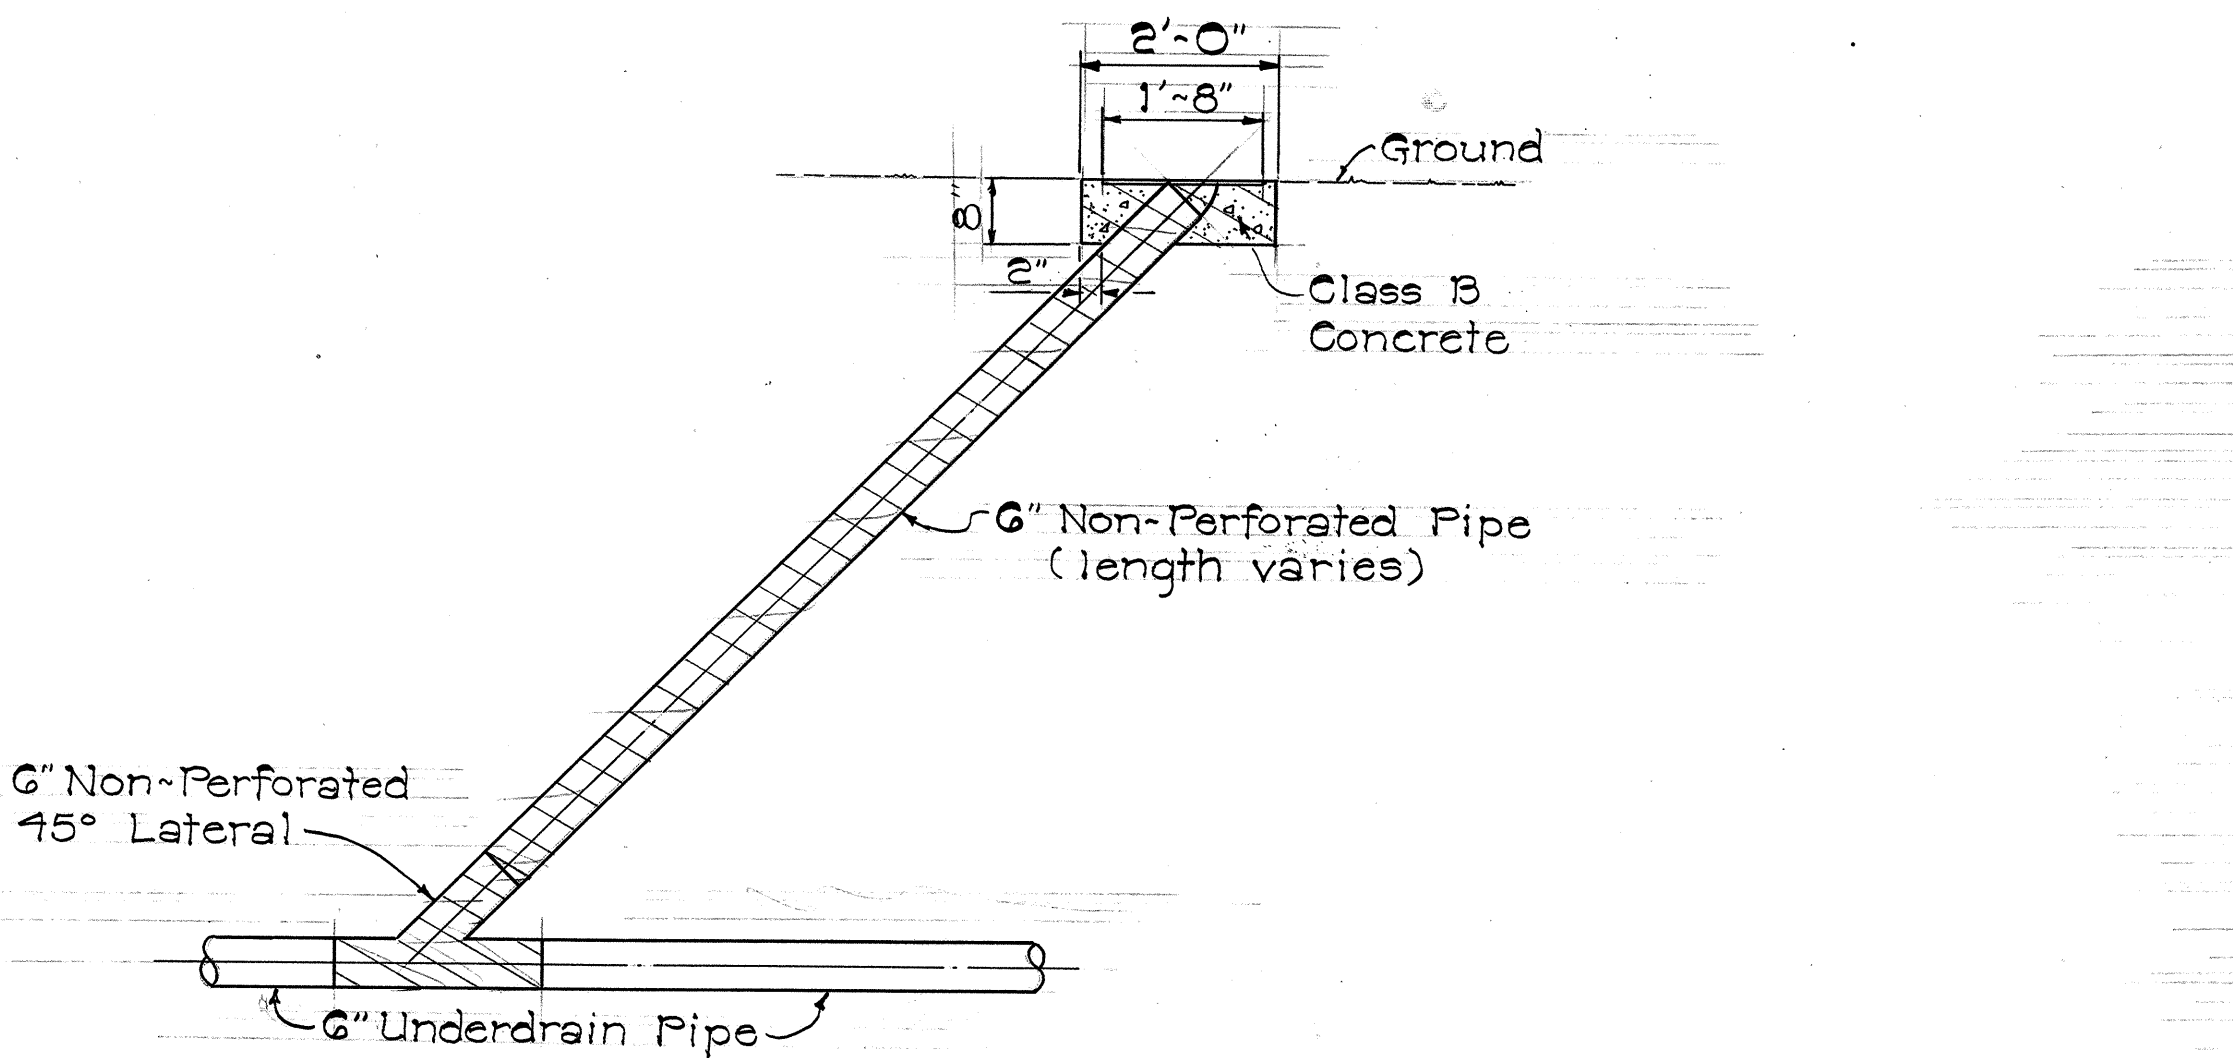


CLEANOUT AT INTERMEDIATE POINTS

NOTES:

- Steel plate shall be thoroughly cleaned and painted with one coat of high grade asphaltum.
- Hatched area denotes limit of payment for Cleanout.

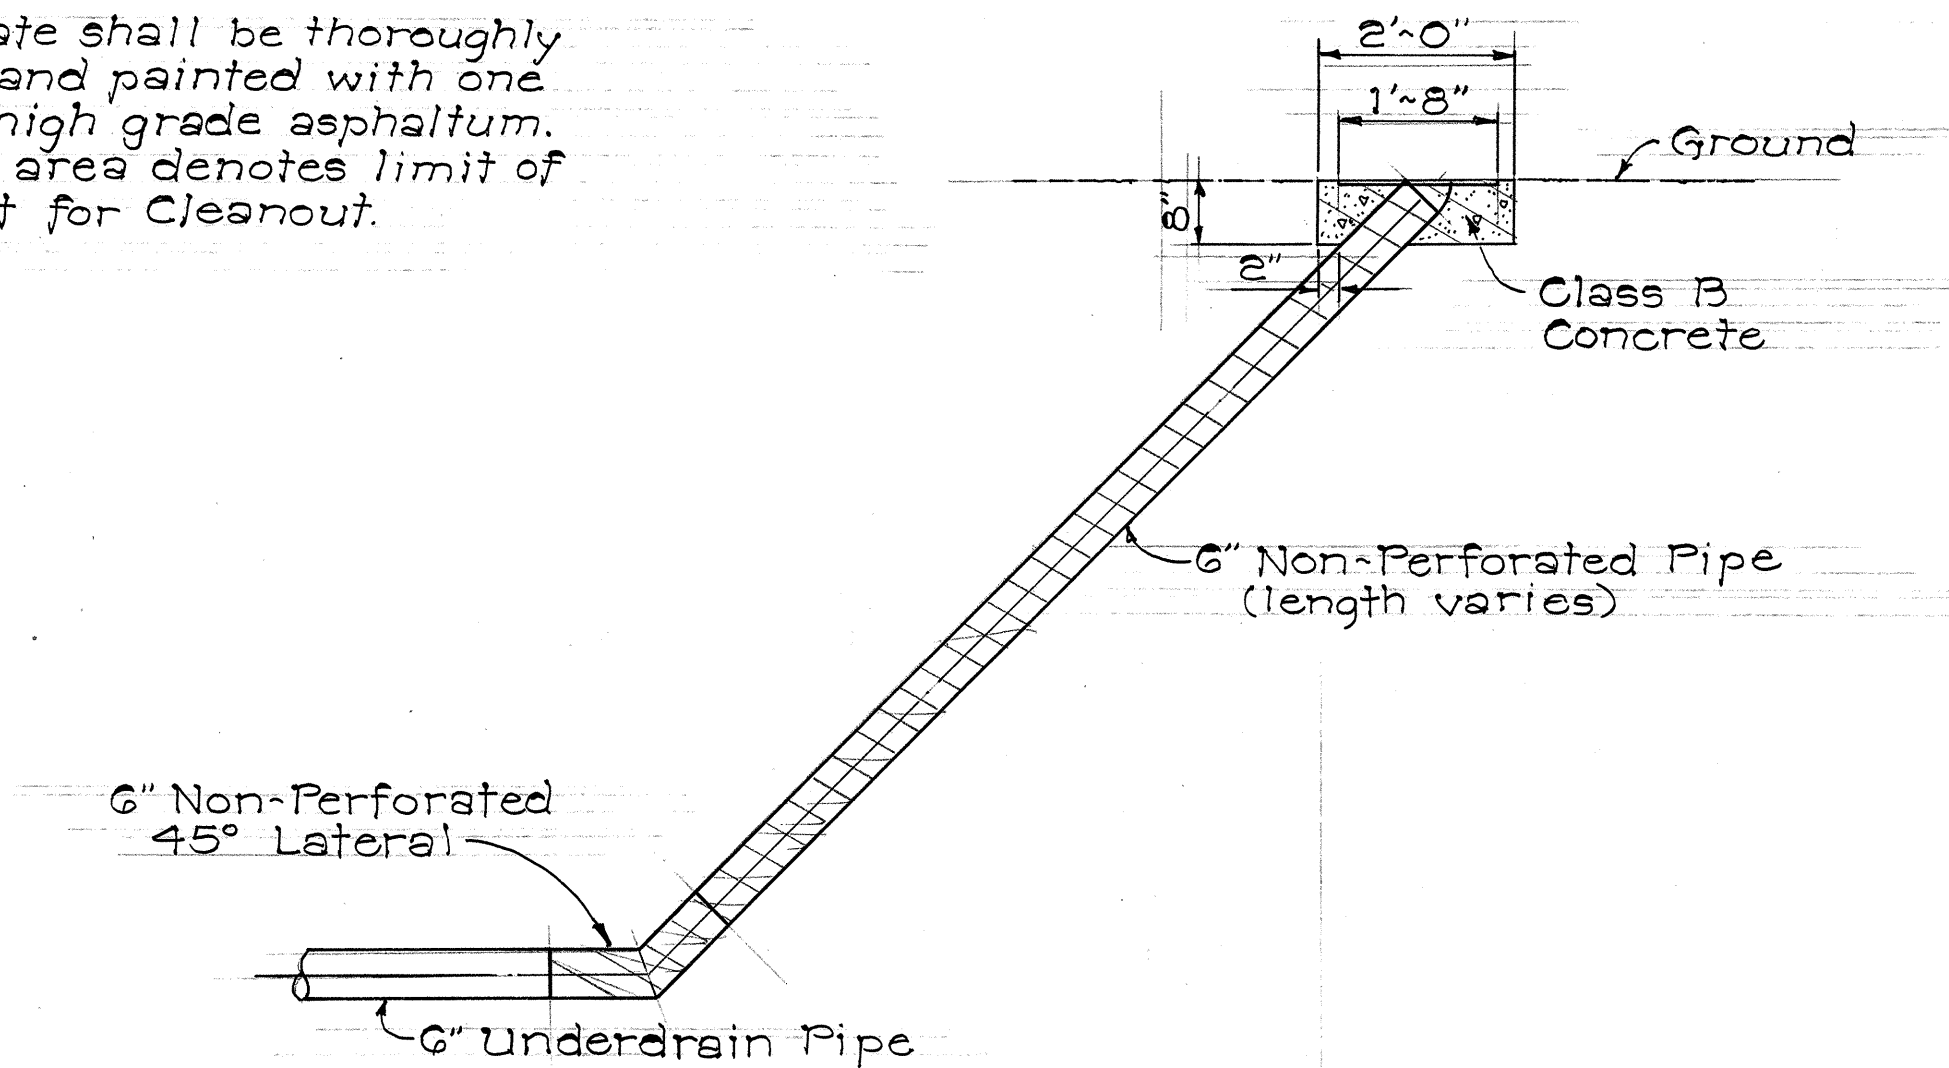

CLEANOUT AT END OF PIPE
ELEVATIONS

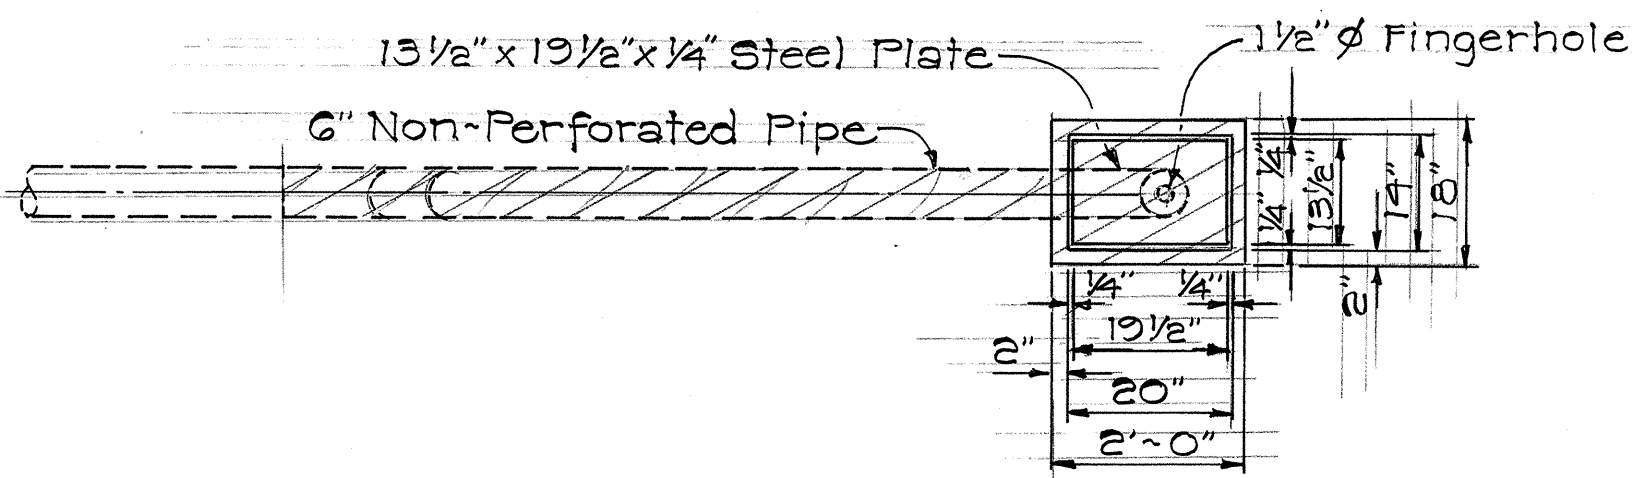

PLAN

DETAIL FOR CLEANOUT
& CONCRETE BLOCKS FOR UNDERDRAINS


Scale: 1/2" = 1'-0"

CONSTRUCTION NOTES:

- The State will furnish the total length of 6-inch (Perforated) Underdrain Pipe (270 L.F.) that is required to complete the work.
- The Contractor shall haul the furnished Perforated Pipe (270 L.F.) from the State Project Field Office located in the Waiawa Interchange to the jobsite.
- The Contract price paid under Item No. 605.0061, Installation of 6-inch Underdrain Pipe (furnished by the State), will be full compensation for the loading, hauling, unloading, cleaning, and installing of the State furnished 6-inch Perforated Asbestos Cement Pipe. Furthermore coupling fittings or bands and other appurtenances necessary for the installation of the 6-inch Perforated Asbestos Cement Pipe shall be considered incidental to Item No. 605.0061.
- The Contractor shall install three (3) Cleanouts (End of Pipe Type Only) at the highest ends of the three locations of 6-inch Perforated Underdrains shown on Plan Sht. No. 11. The Engineer will approve the final locations of the Cleanouts.
- Cleanouts shall be paid for under Item No. 605.200.
- For additional requirements, the Contractor shall refer to Section 605 of the Special Provisions.


ESTIMATED QUANTITIES

Item No. 605.0061	Installation of 6-inch Underdrain Pipe (Furnished by the State)	270 L.F.
Item No. 206.02	Structure Excavation for Drainage System	31 C.Y.
Item No. 206.83	Filter Material for Underdrain	21 C.Y.
Item No. 605.200	Cleanout	3 Ea.

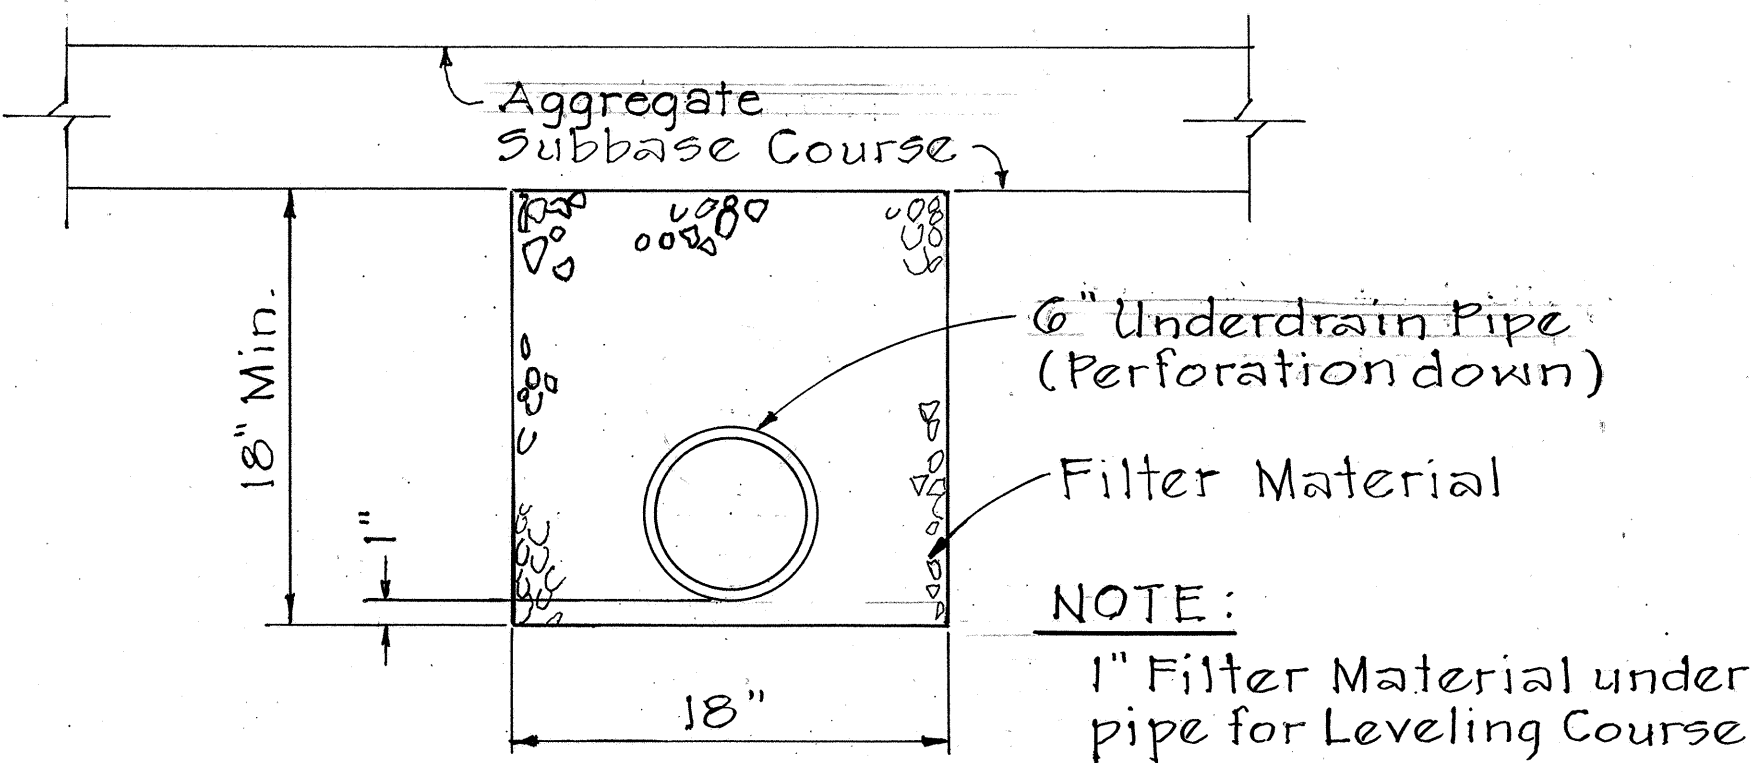

TYPICAL UNDERDRAIN DETAIL

Scale: 1 1/2" = 1'-0"

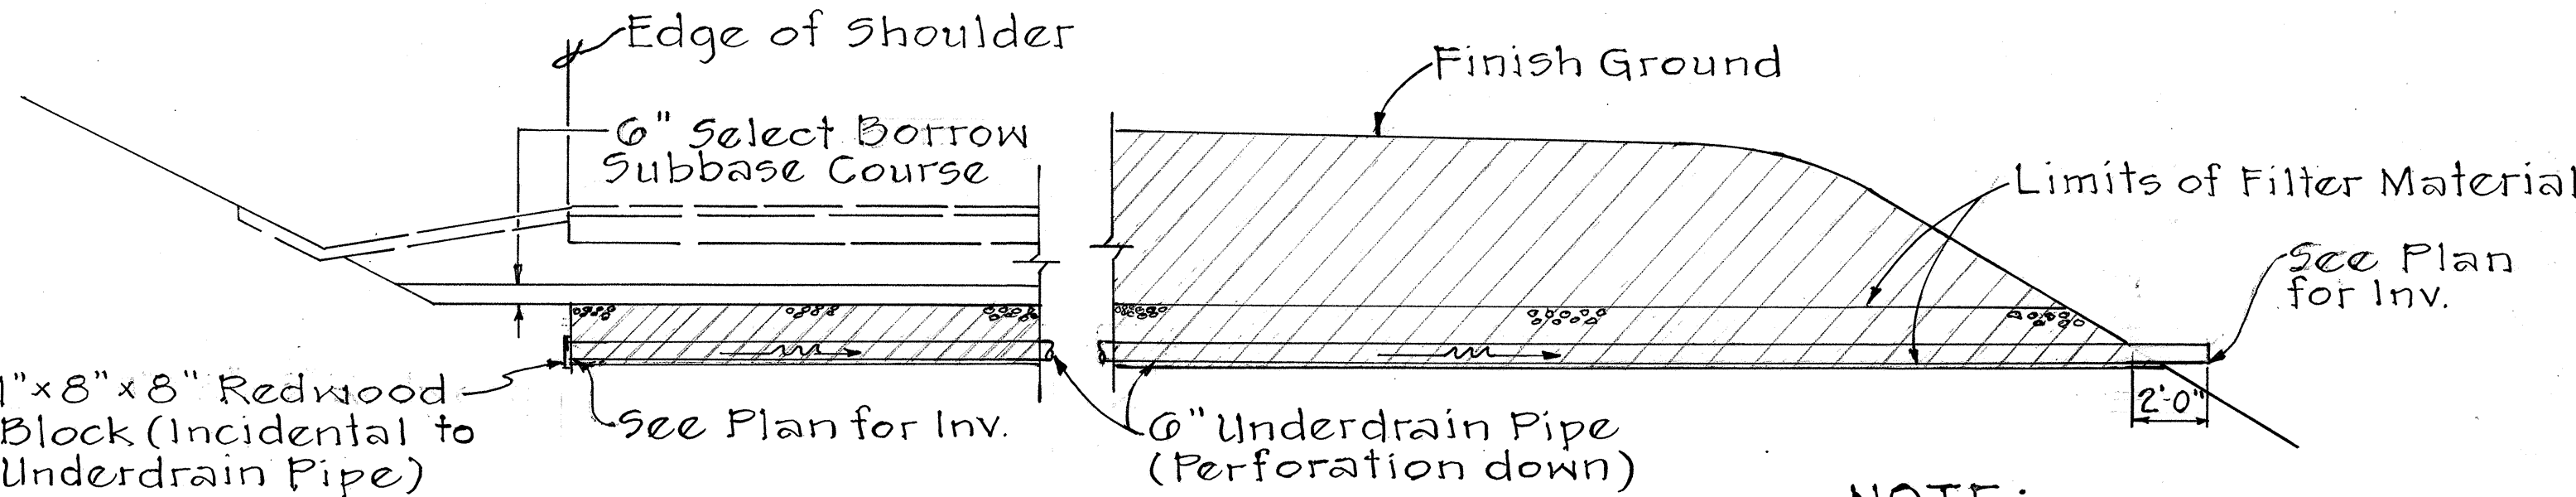

TYPICAL UNDERDRAIN PROFILE

Scale: 1/4" = 1'-0"

STATE OF HAWAII
DEPARTMENT OF TRANSPORTATION
HIGHWAYS DIVISION

DRAINAGE DETAILS

INTERSTATE ROUTE H-1
WAIAWA INTERCHANGE
F.A.I. PROJ. NO. I-HI-1(46):8
(PAVING OF H-2 CONNECTION)

Scale: As shown Date: April, 1973

SHEET No. 3 OF 6 SHEETS

DATE	_____
SURVEY PLOTTED BY	_____
DRAWN BY	_____
DESIGNED BY	_____
CHECKED BY	_____
ORIGINAL PLAN	_____
NOTE BOOK	_____
No.	_____

FED. ROAD DIST. NO.	STATE	FED. AID PROJ. NO.	FISCAL YEAR	SHEET NO.	TOTAL SHEETS
HAWAII	HAW.	1-11-1(46)	1973	34	104

GENERAL NOTES

- Grates and Frames shall be hot dip galvanized after fabrication, see specifications.
- All welds $\frac{3}{8}$ " unless otherwise noted.
- Refer to "Spacing Table" for Types 61614 & 61616 Drop Intake and Frame & Grates dimensions.
- The Frame & Grate materials shall conform to the specifications of ASTM Designation Structural Steel A283, Grade D and the Standard Specifications.
- Culvert shall leave Drop Intake from any position and any direction indicated by plans or ordered by the Engineer. Culverts may both enter and leave Drop Intake so that Drop Intake will act as manhole.
- Manhole Rungs (16" o.c.) are required when "H" is greater than 4 feet 6 inches. Only one rung (12 inches from the bottom) is required if "H" is 4 feet 6 inches or less. Manhole Rungs may be placed at any location as ordered by the Engineer.

SPACING TABLE

TYPE	NO. BARS	A	B	C	D
61614	11	2'-0"	1'-11½"	1¼"	1'-6"
61616	17	3'-0"	2'-11¾"	1⅛"	2'-0"

NO.	REVISION	APPROVED BY	DATE
1	Curb for Top of Fill Gutters	H.L.	6-5-11

APPROVAL RECOMMENDED:


Y. Palano
HYDRAULIC DESIGN ENGINEER 12-17-69
DATE

APPROVED:
John J. Delaney
ASSISTANT CHIEF, ENGINEERING 12-17-69
DATE

STATE OF HAWAII
DEPARTMENT OF TRANSPORTATION
HIGHWAYS DIVISION
STANDARD DETAILS
TYPE 61614 & 61616
GRADED DROP INTAKES


Scales: As Noted Date: Feb. 1969

SHEET No. 6 OF 6 SHEETS DH 8

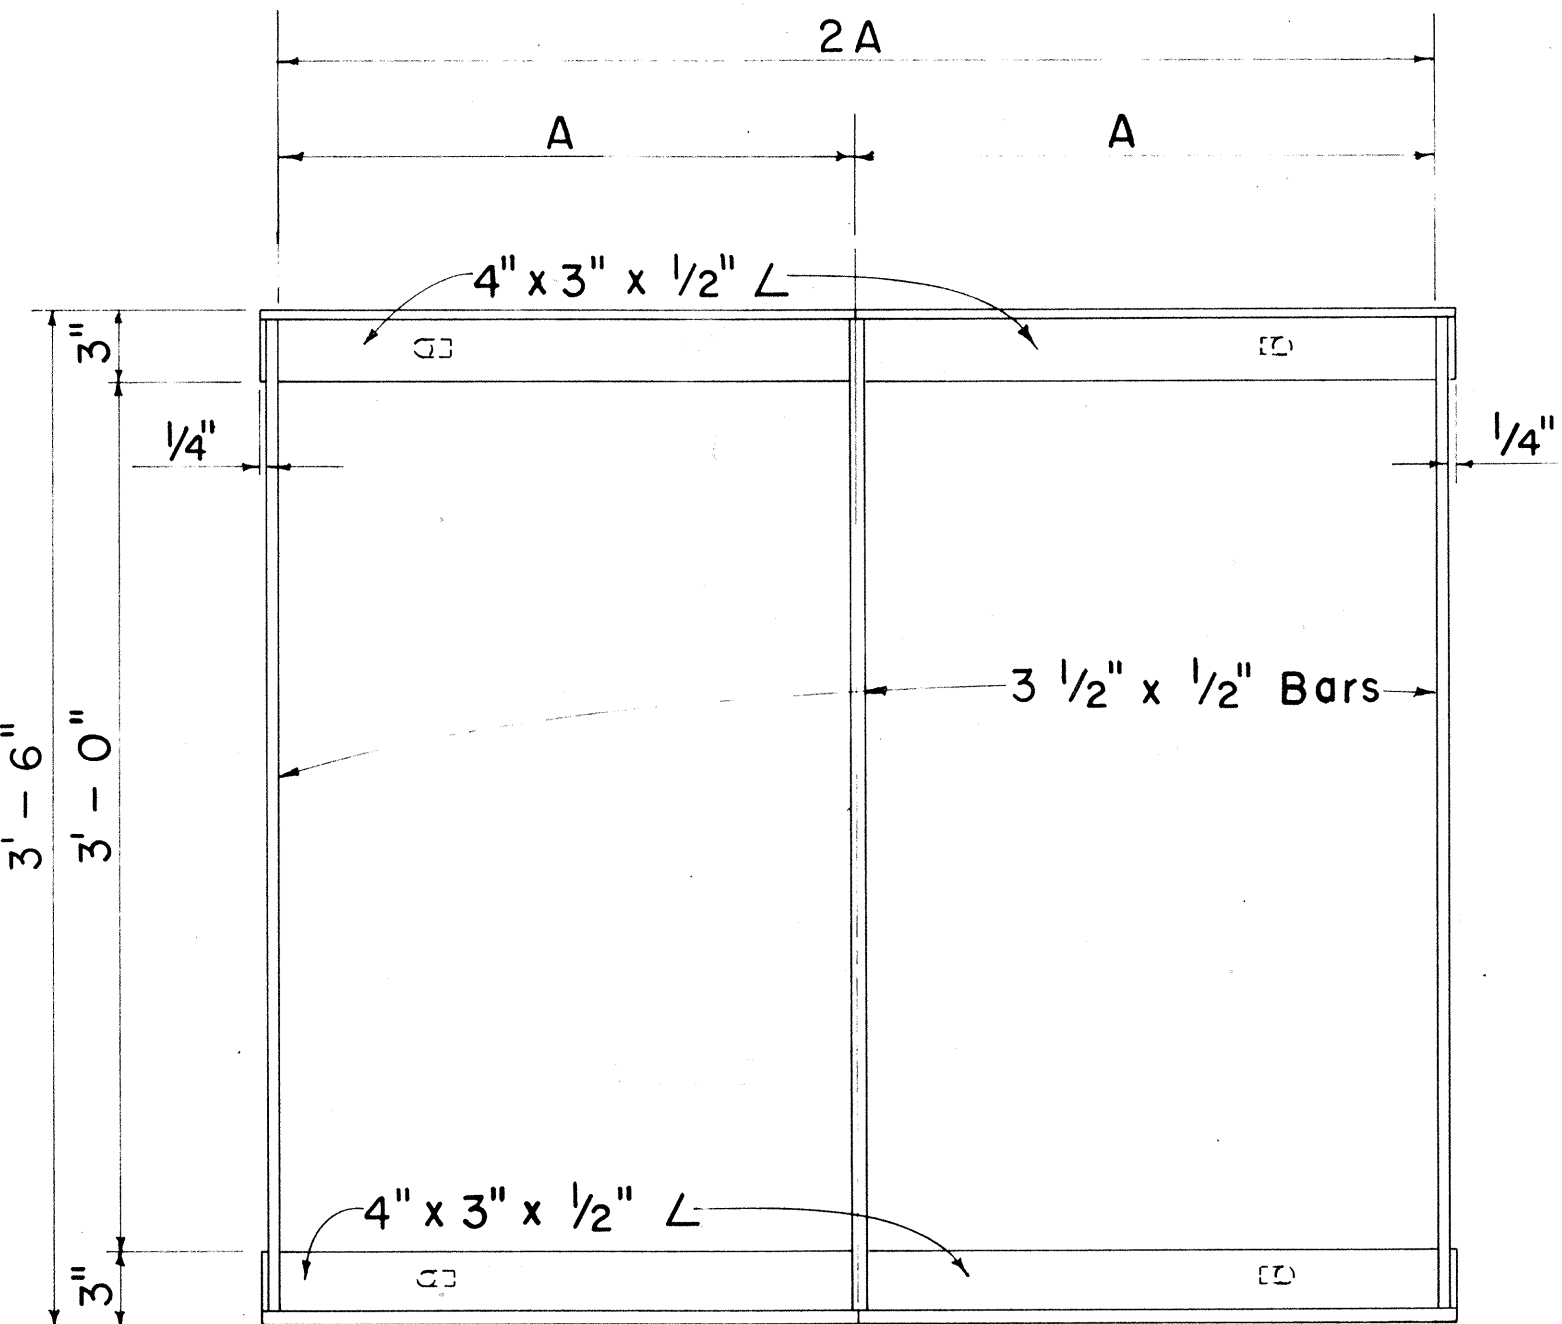


PLAN

Scale: 1 1/2" = 1'-0"

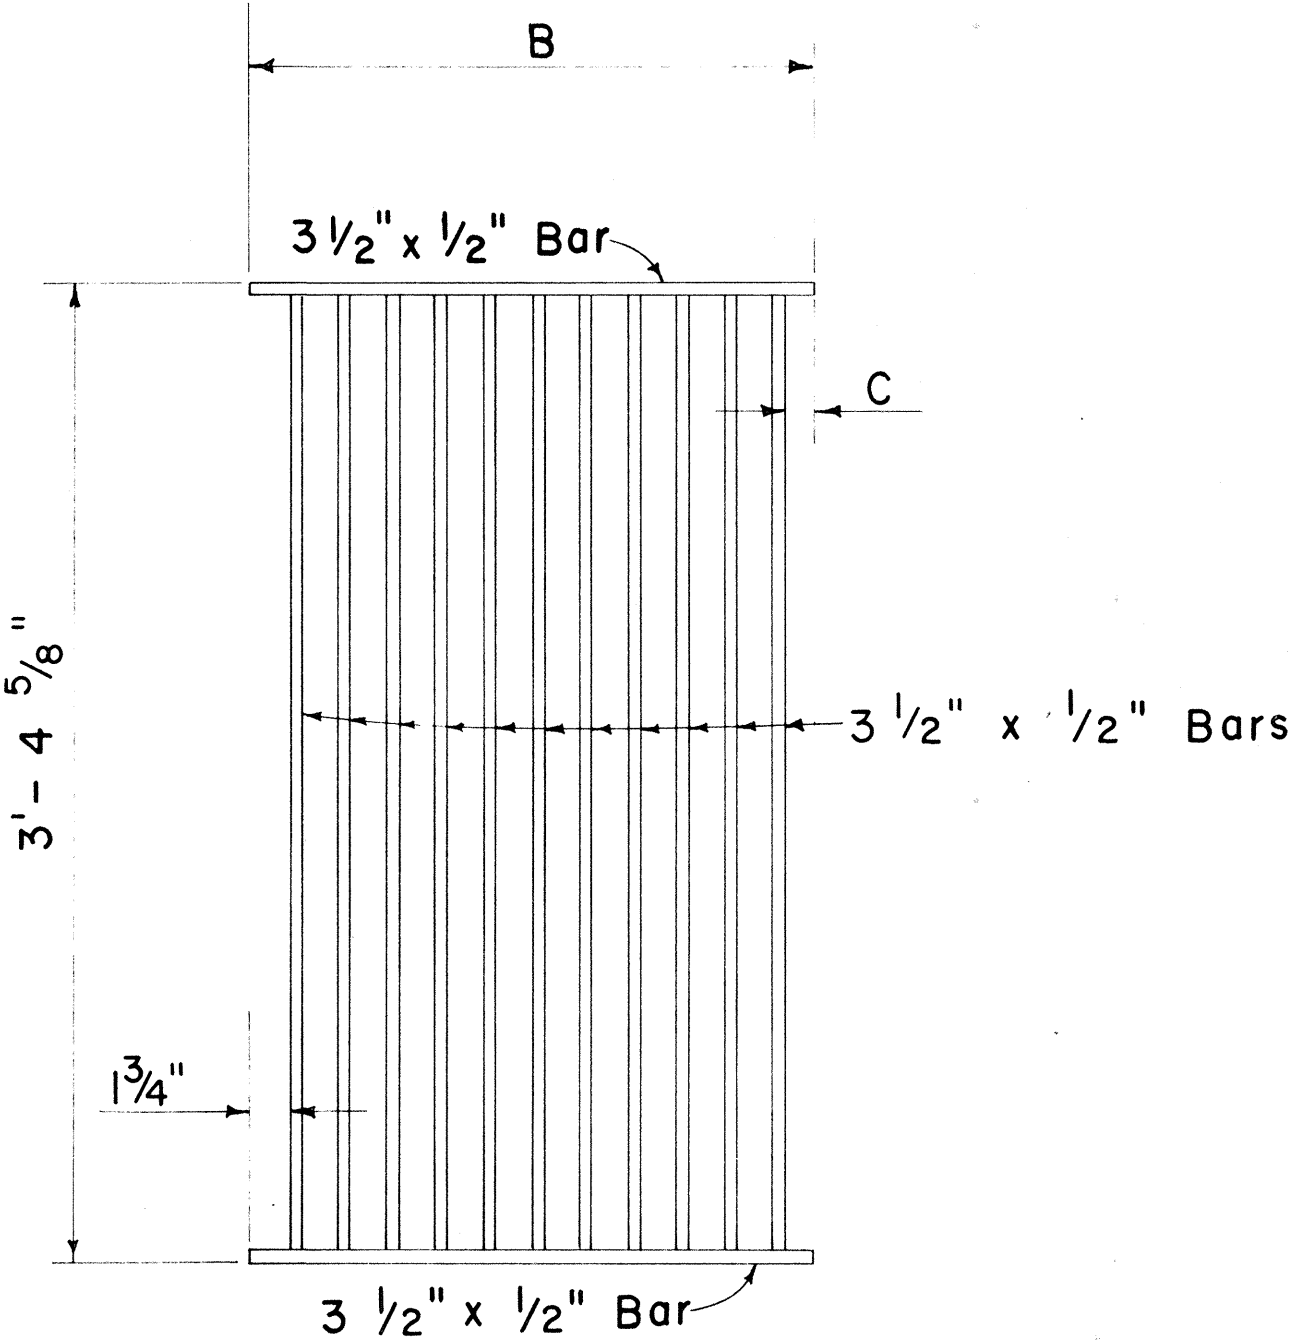


PLAN

Scale: 1 1/2" = 1'-0"

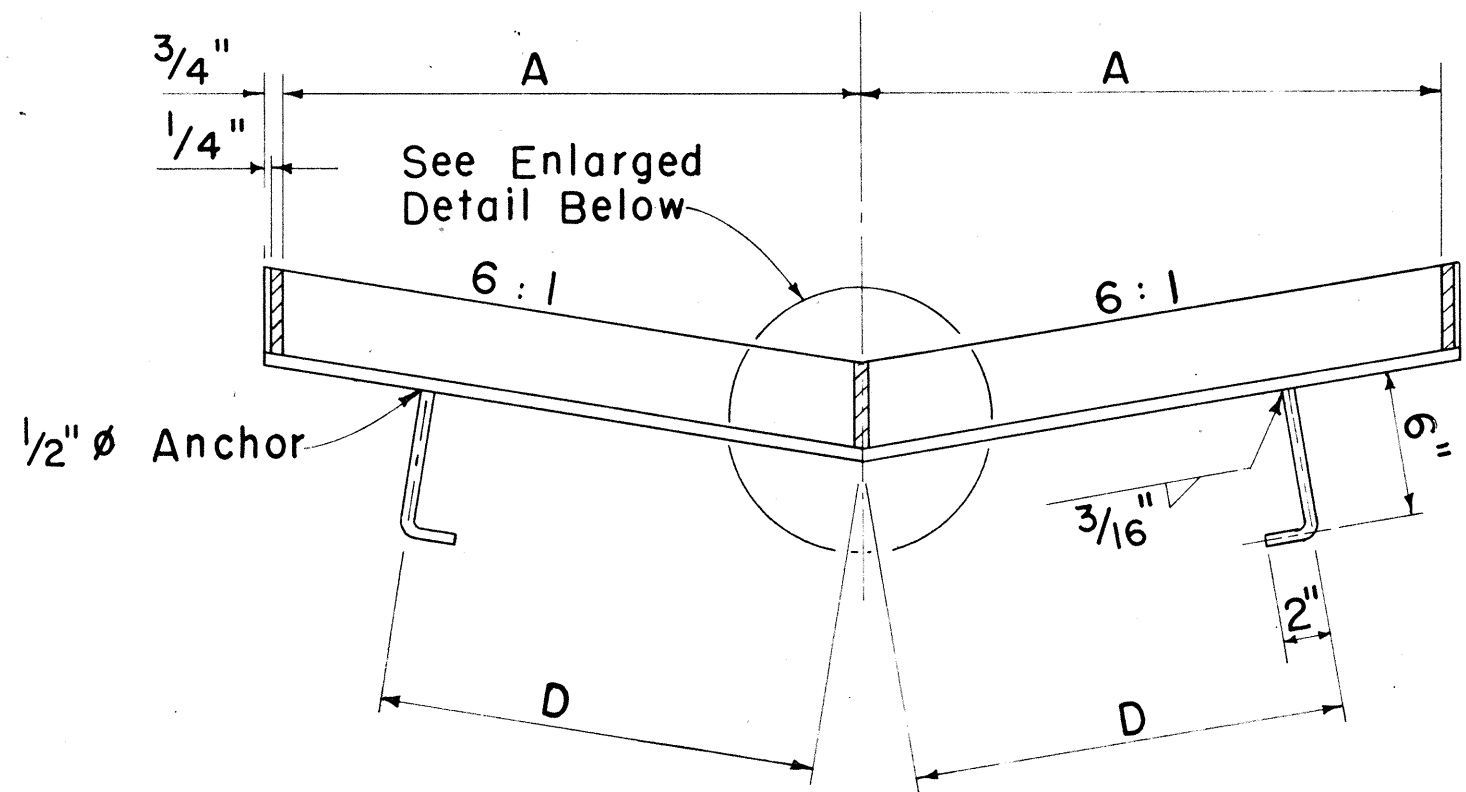


SECTION

Scale: 1 1/2" = 1'-0"

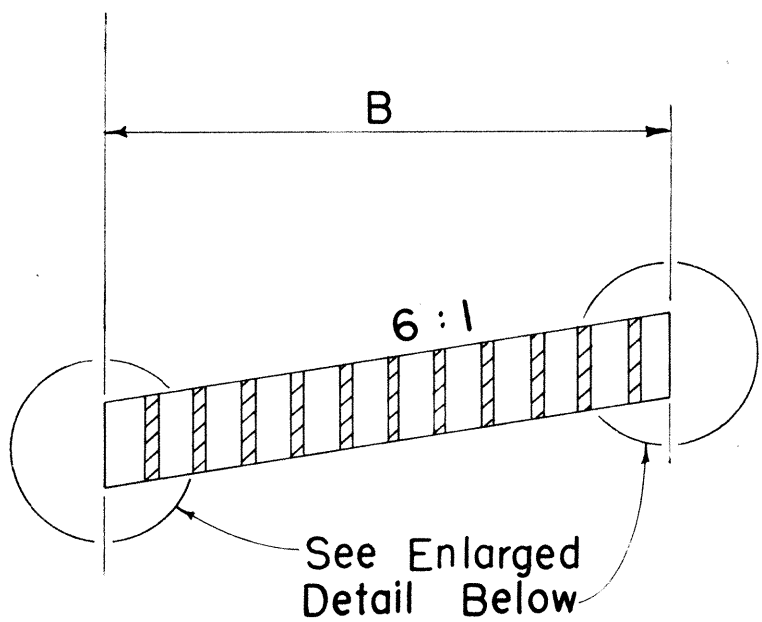


SECTION

Scale: 1 1/2" = 1'-0"

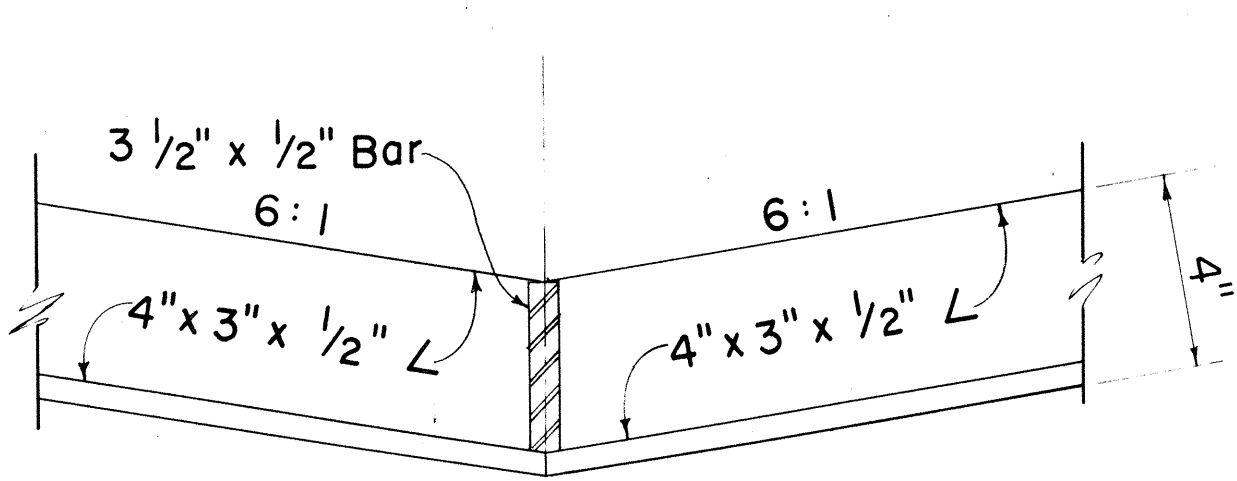

FRAME


Scale: 3" = 1'-0"

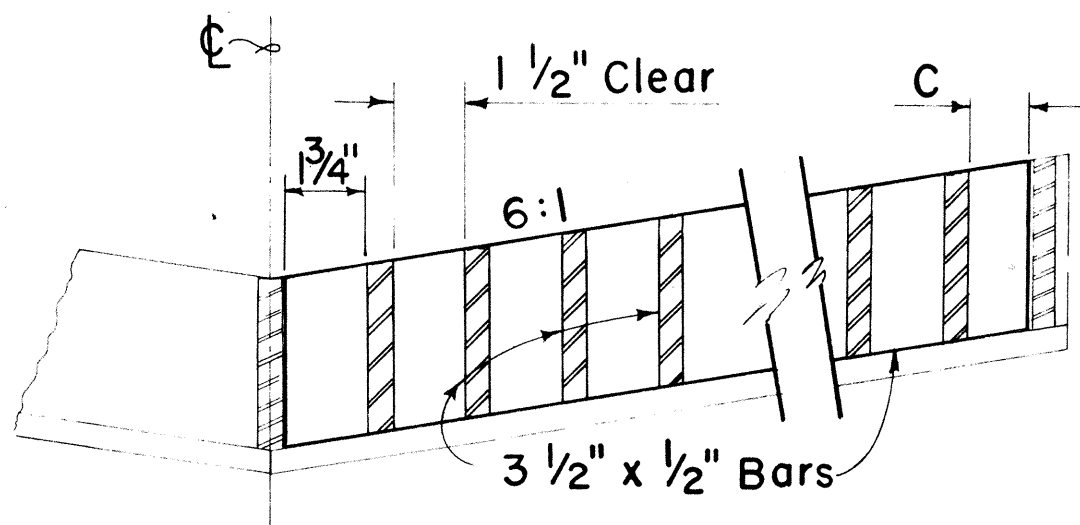


GRATE

Scale: 3" = 1'-0"


DETAILS OF TYPE 61614 OR 61616 STEEL FRAME AND GRATE

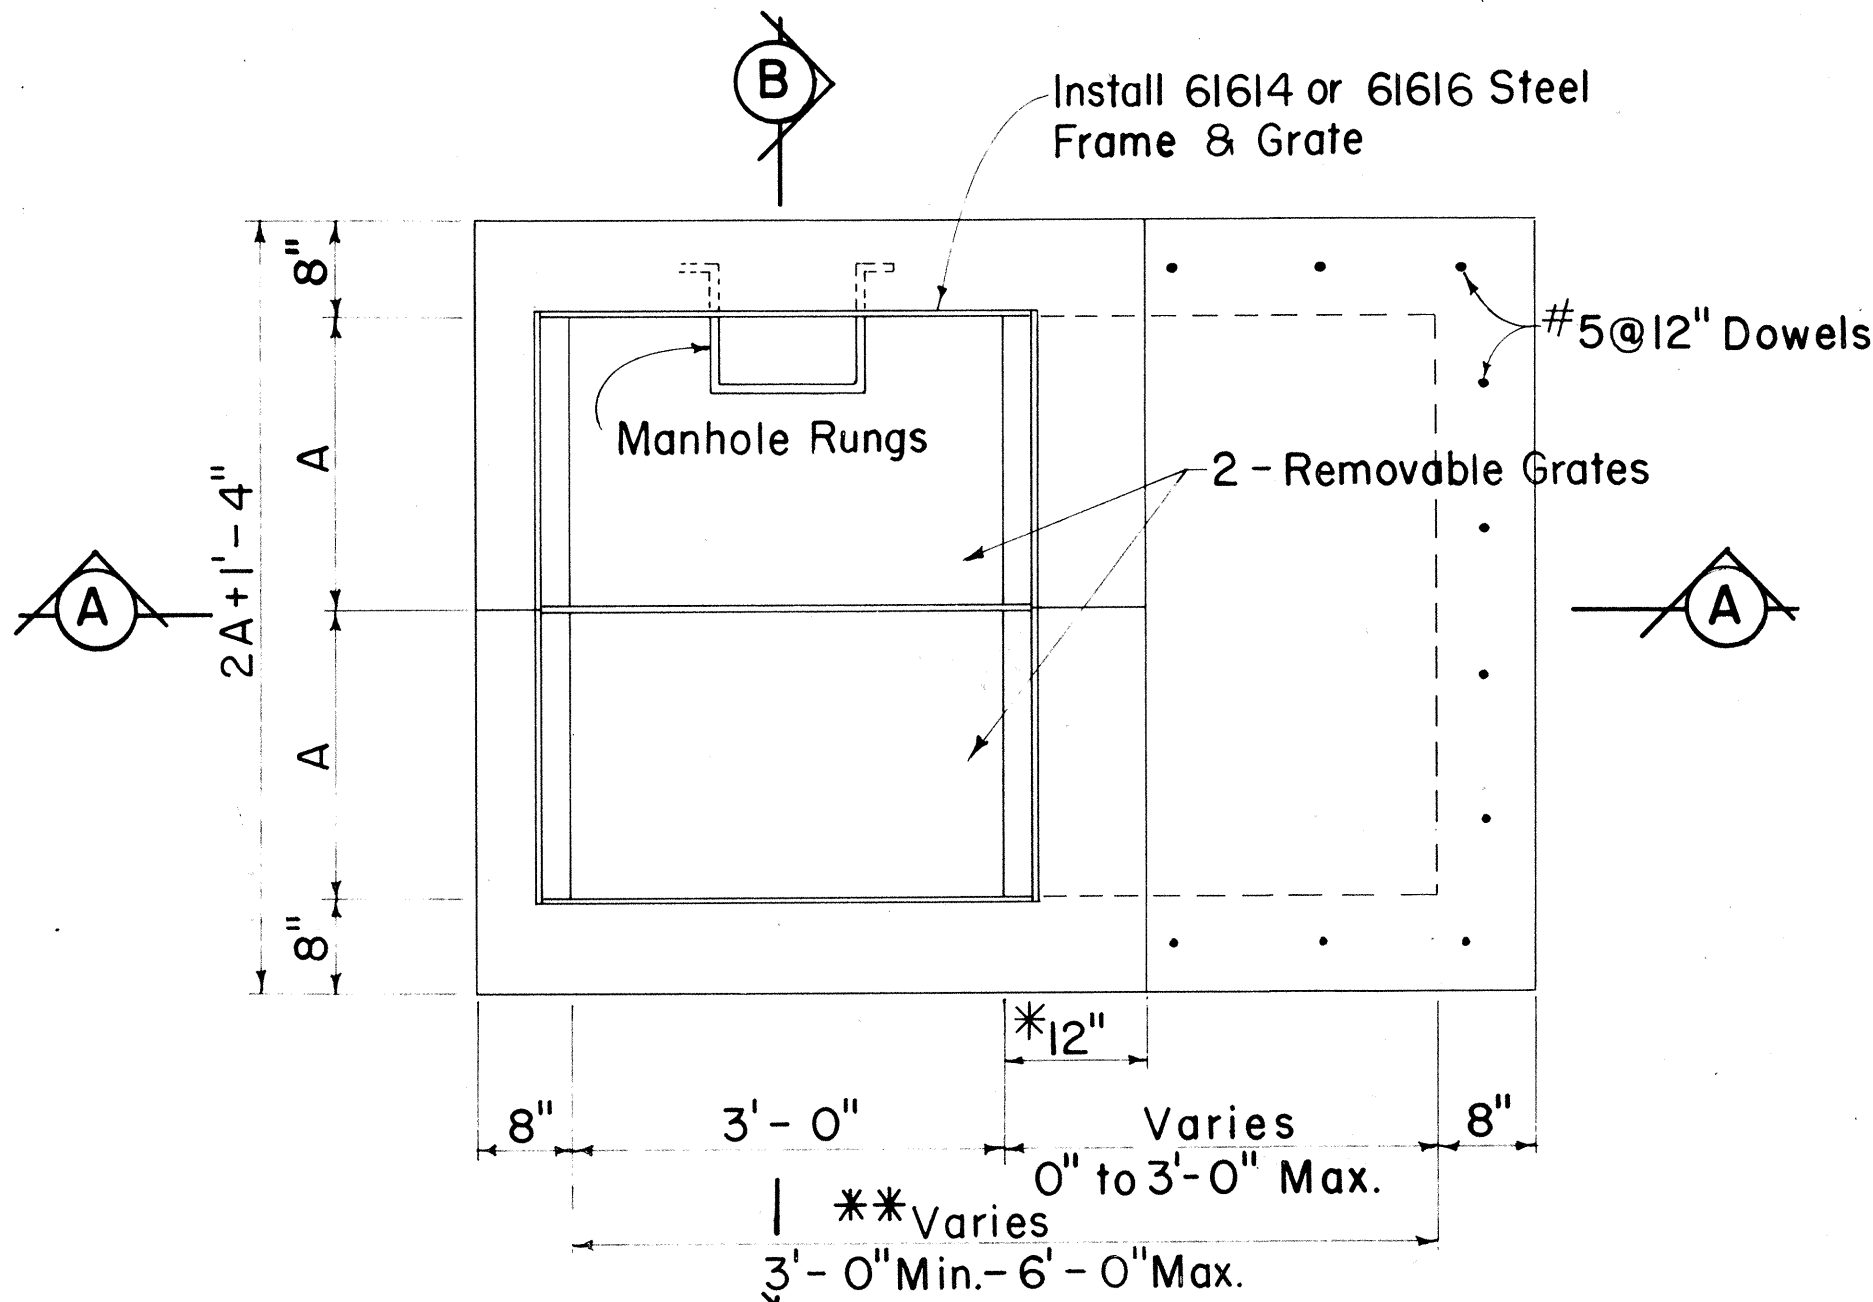

PLAN

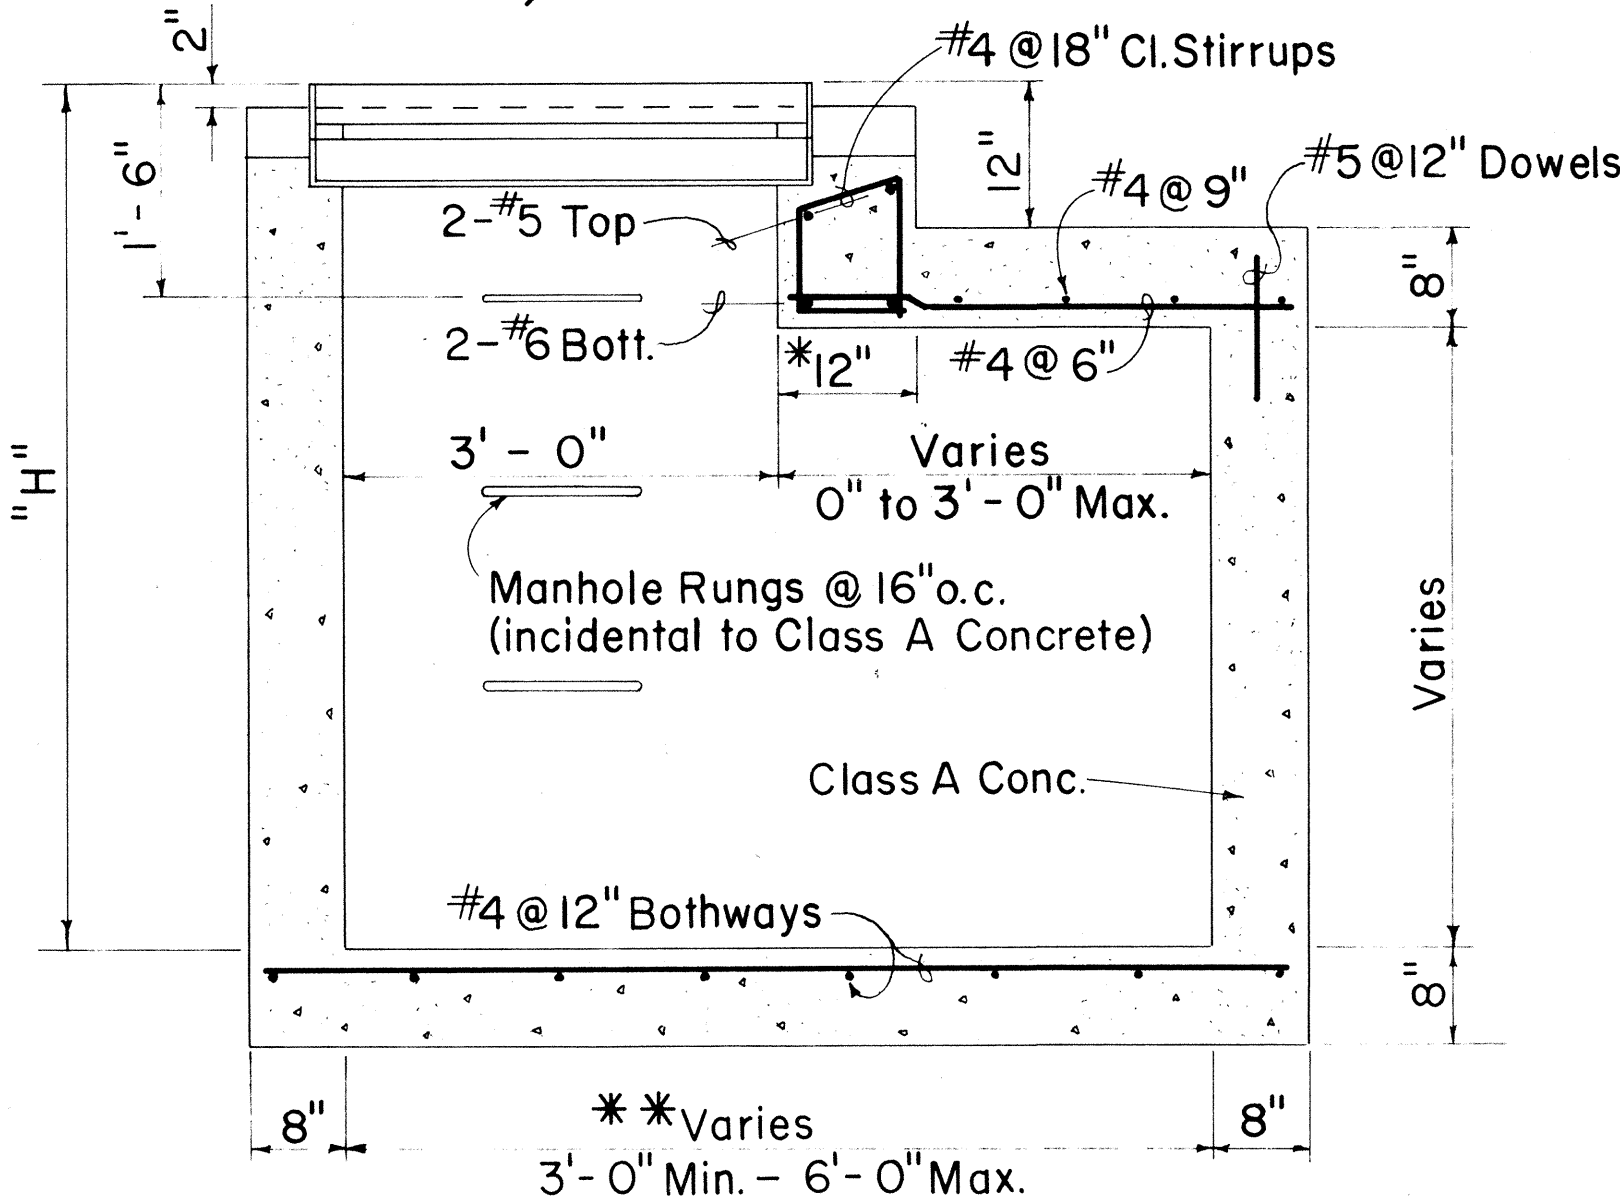

SECTION A - A

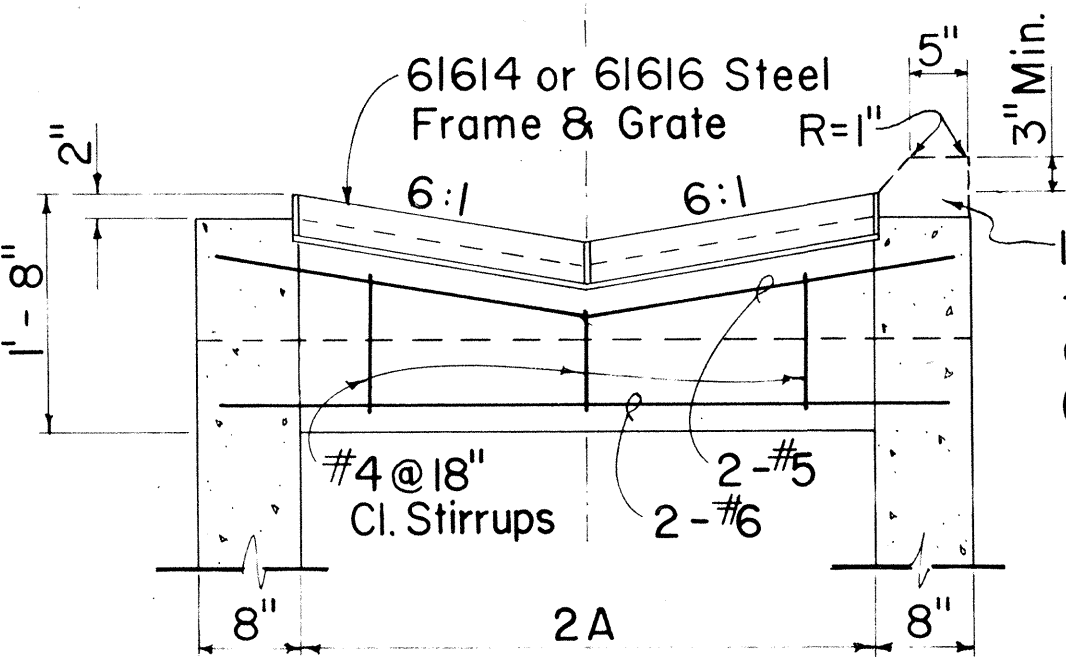

SECTION B - B

DETAILS OF 61614 OR 61616 DROP INTAKE

Scale: 3/4" = 1'-0"

- *For Minimum size box of 3'-0", use 8" and eliminate reinforcing steel shown in the top portion.
- **For Culverts larger than 30", the minimum dimension shall be D.

Install curb when Drop Intake is used to drain Top of Fill Gutters. Provide Gutter Transitions of 25 ft. (entering and leaving D.I.)