




FED. ROAD DIST. NO.	STATE	FED. AID PROJ. NO.	FISCAL YEAR	SHEET NO.	TOTAL SHEETS
HAWAII	HAW.	I-HI-1(115):13	1974	10	53

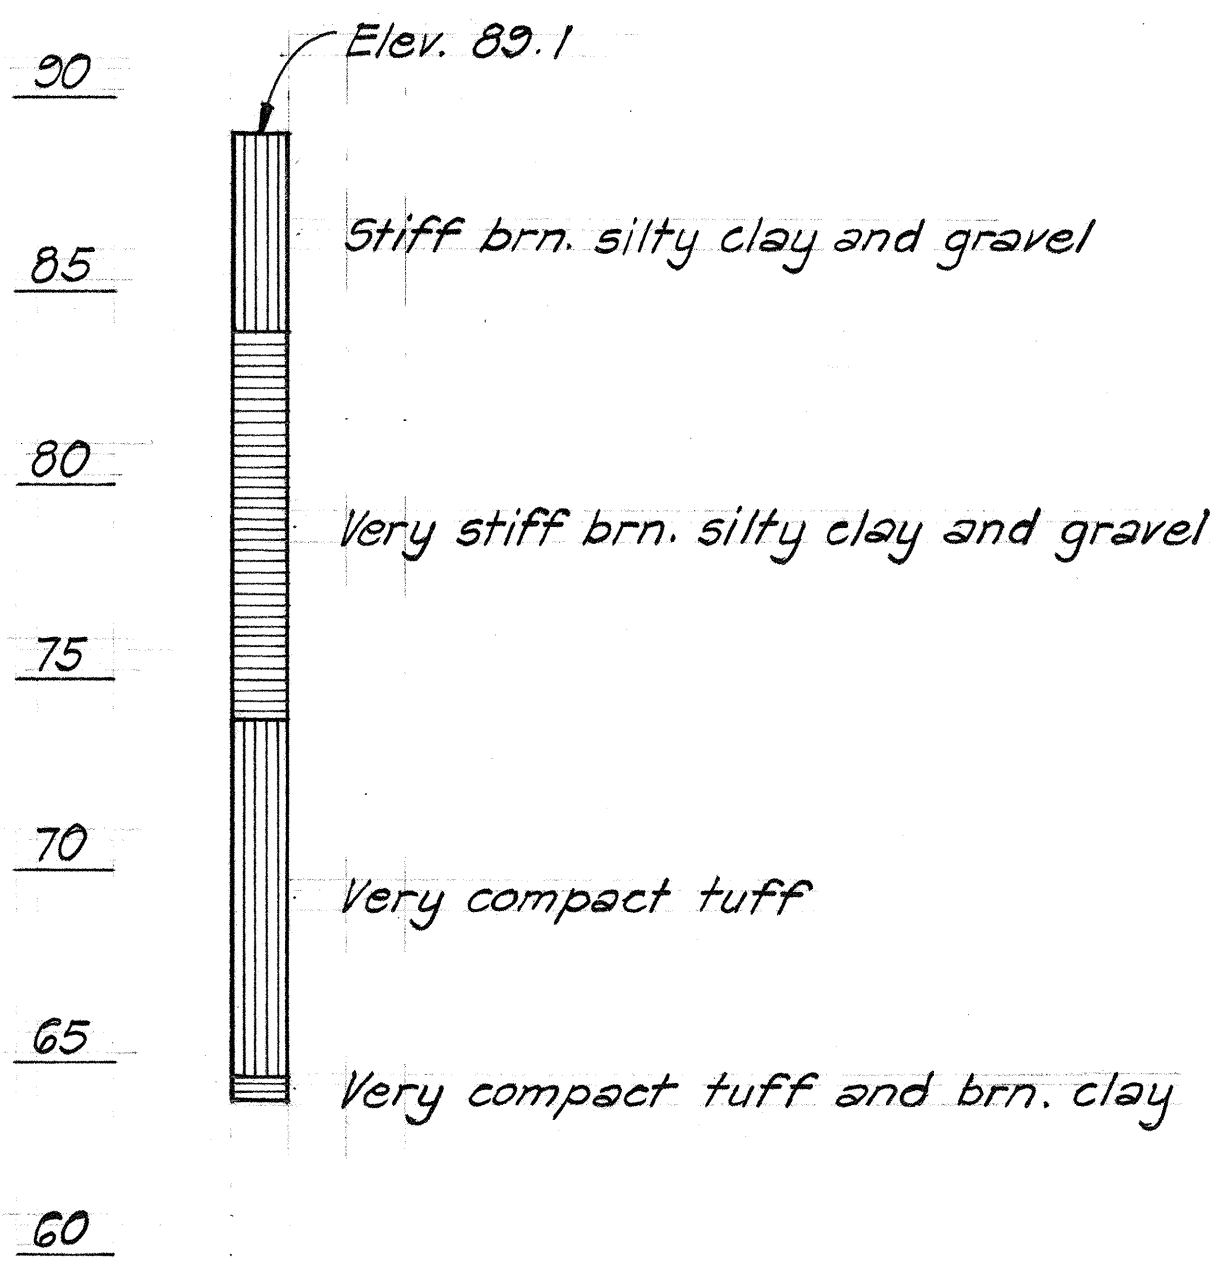


Sta. 35 + 00
 BORING No. B-1

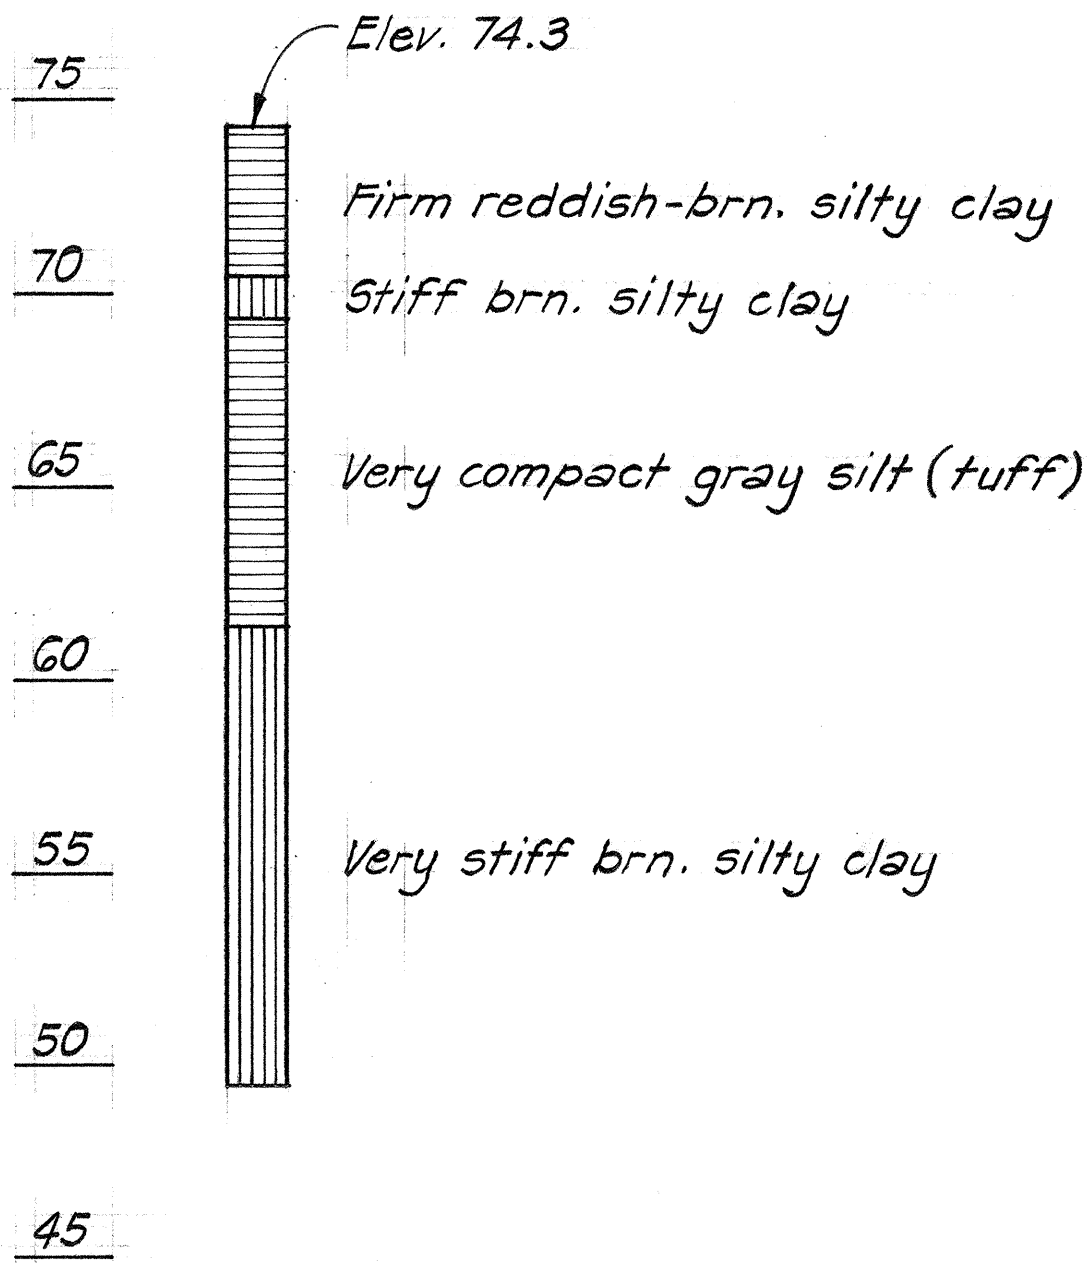


Sta. 50 + 00, %s 60' Rt.
 BORING No. B-3

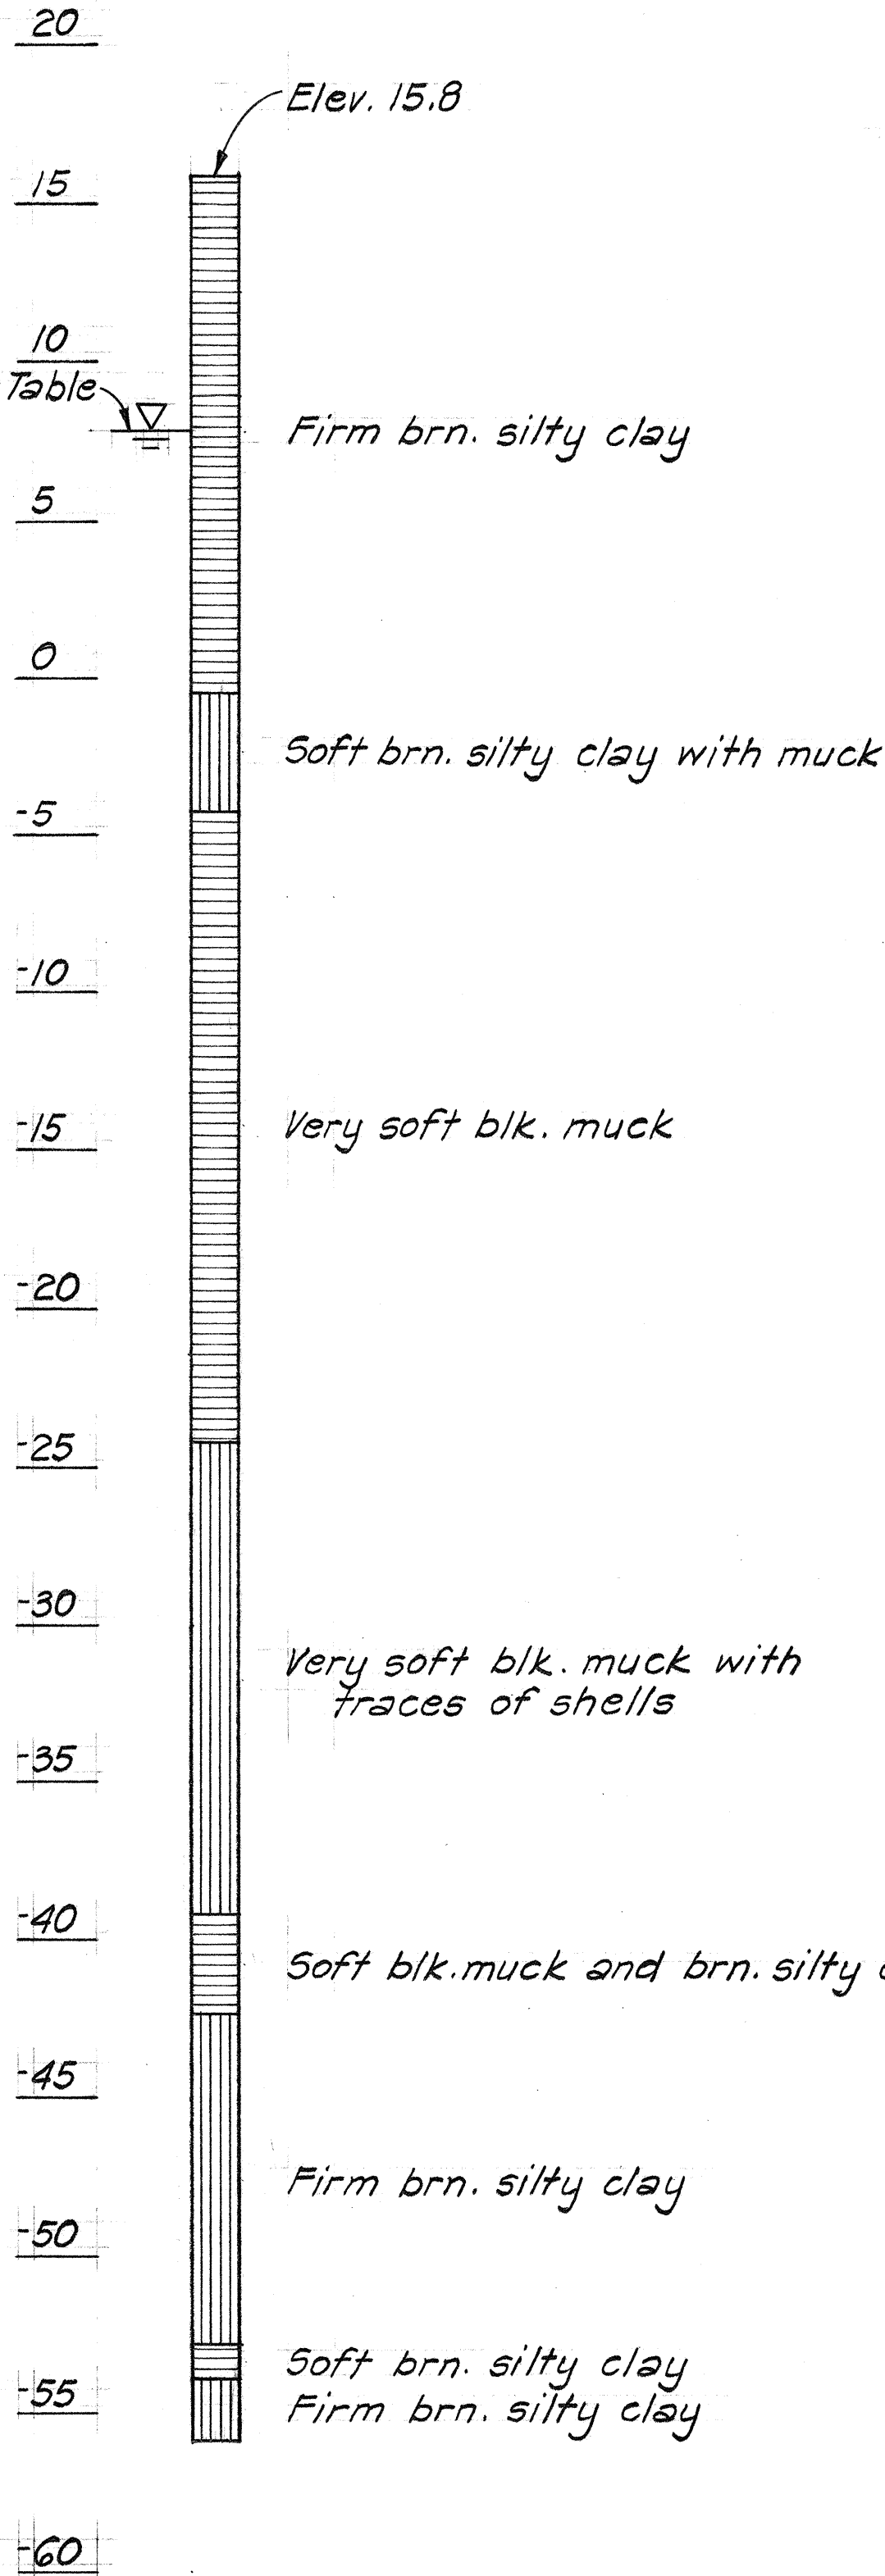


Sta. 55 + 50
 BORING No. B-4

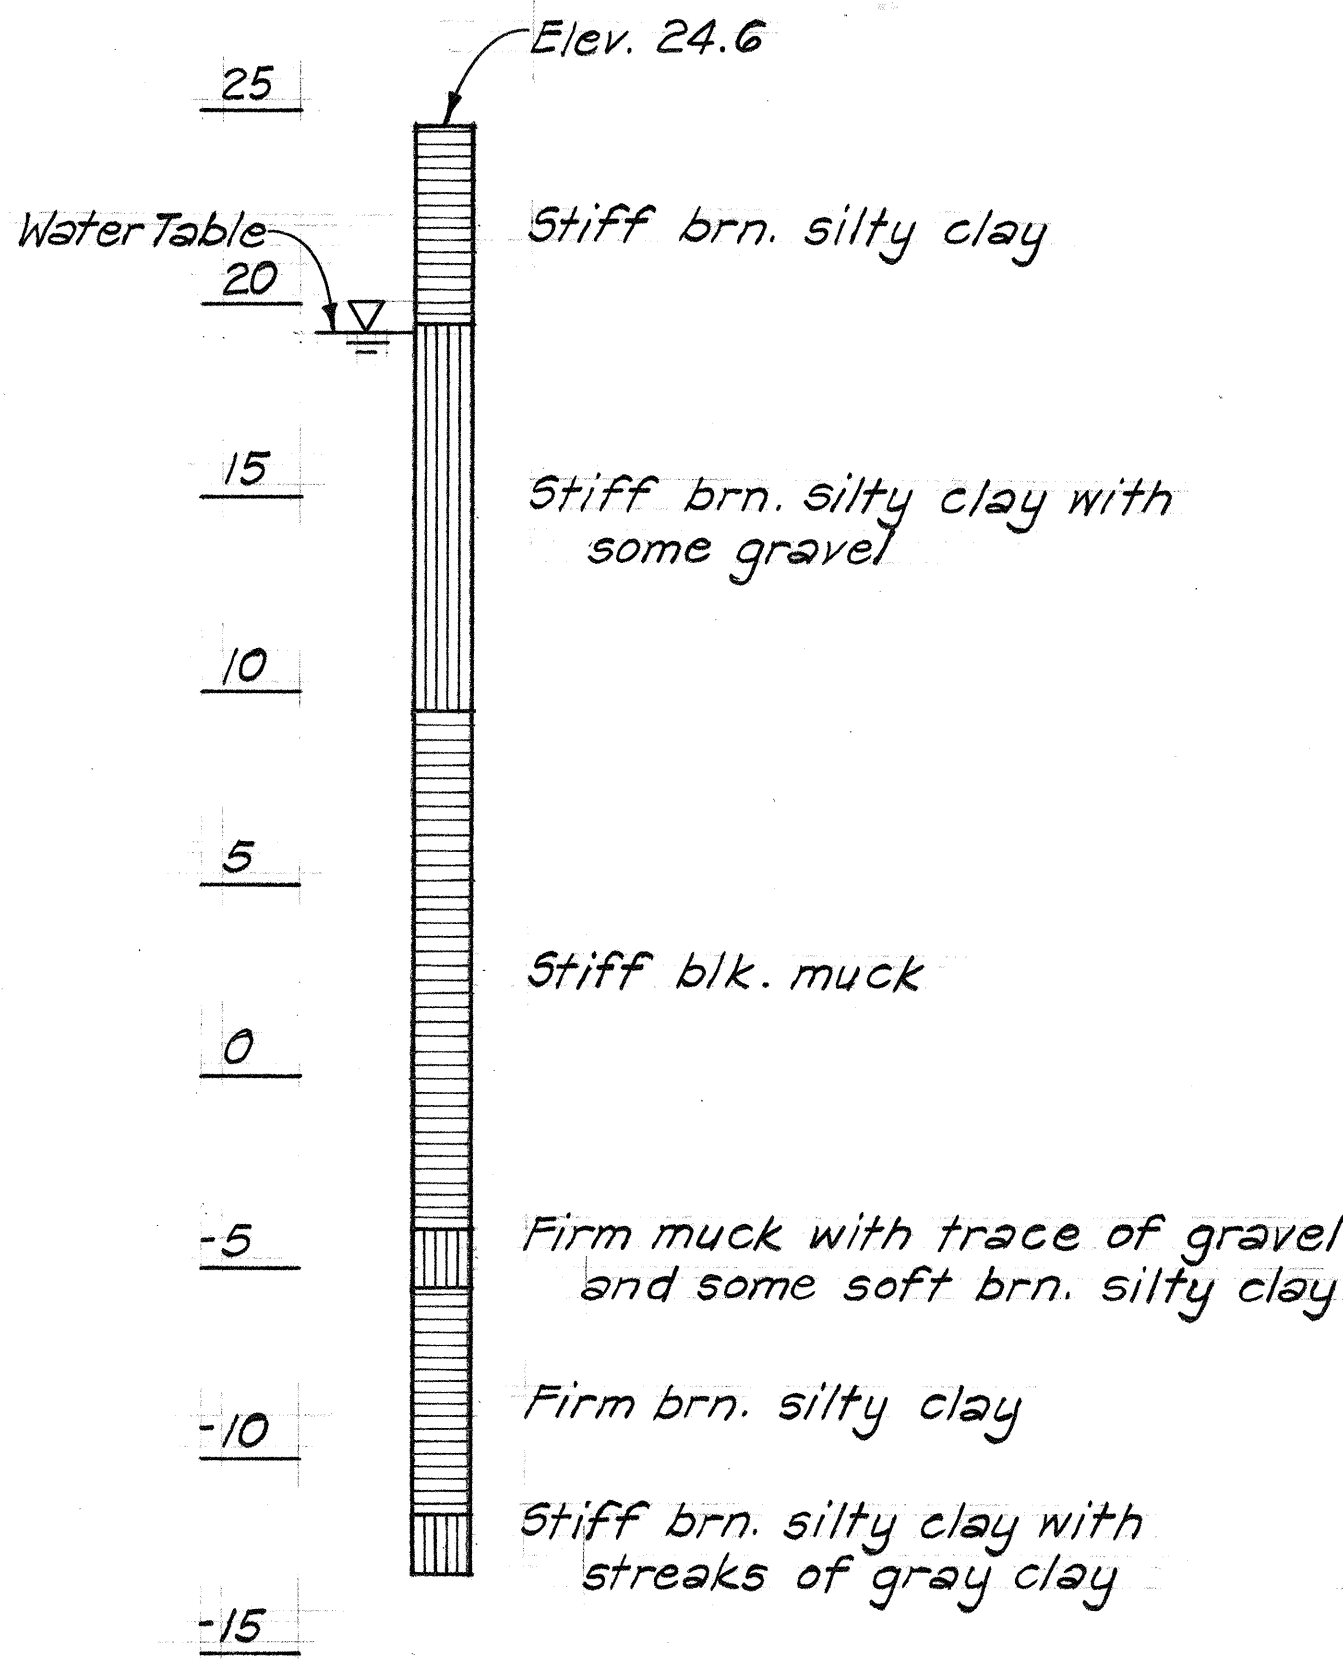

Sta. 51 + 50, %s 95' Lt.
 BORING No. B-5

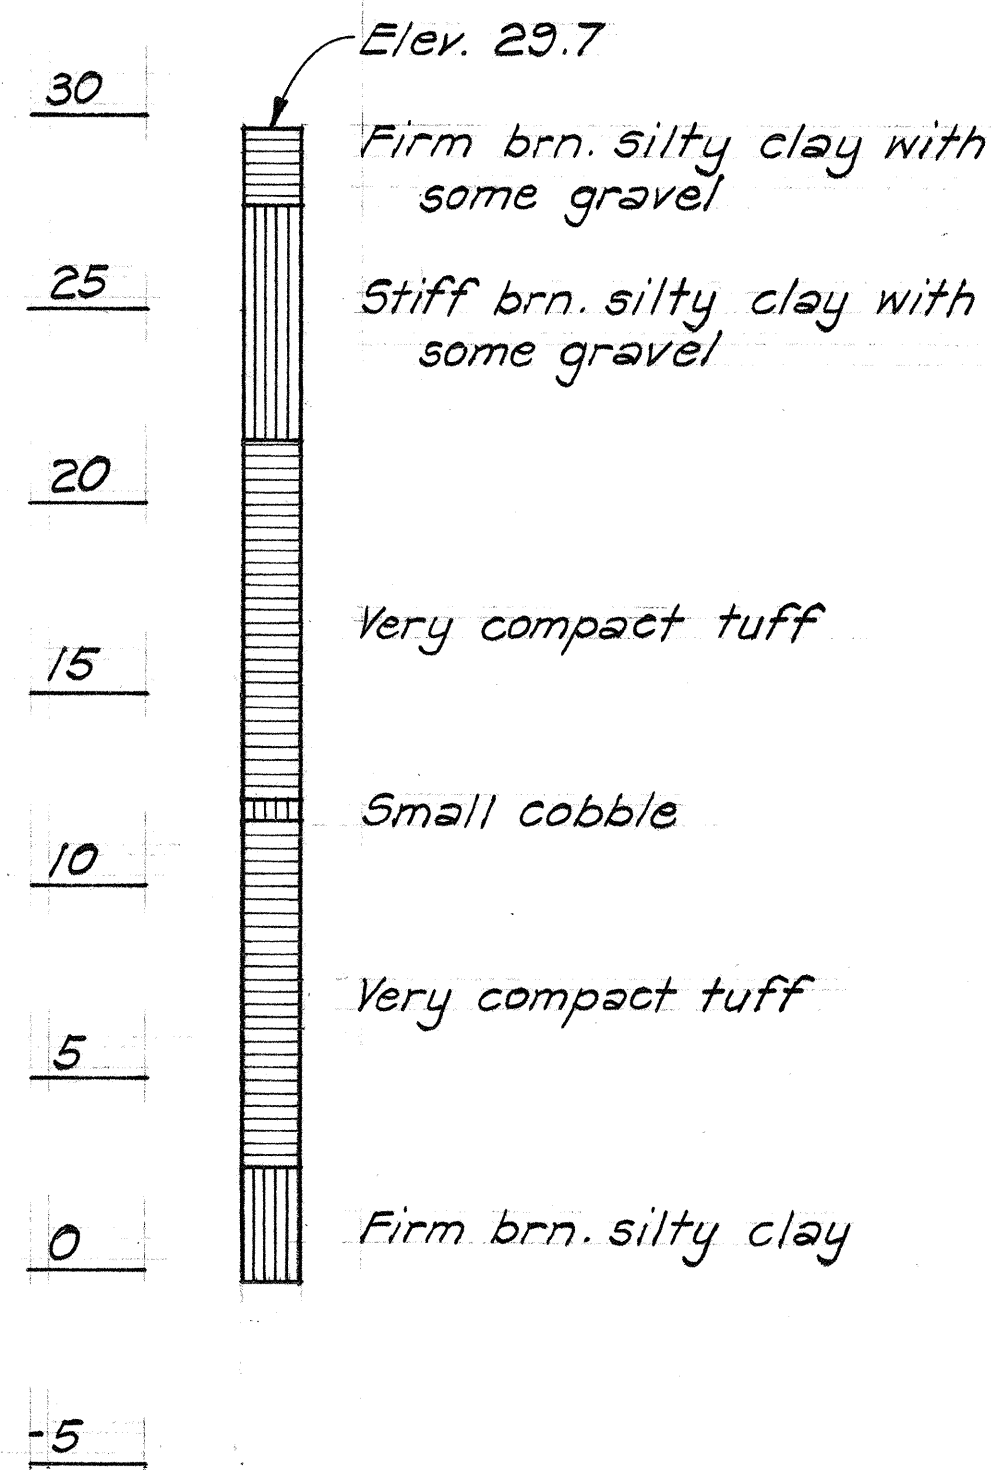

Sta. 47 + 50, %s 110' Lt.
 BORING No. B-6

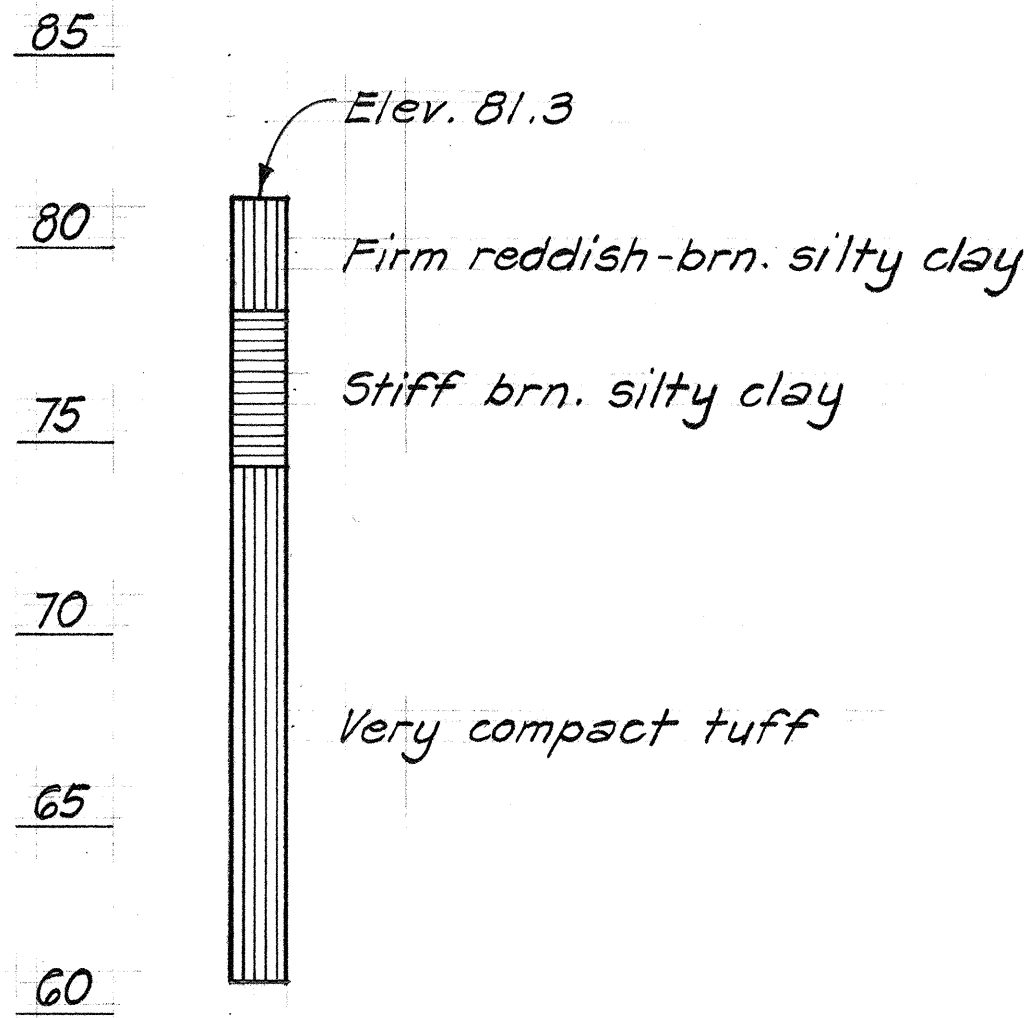

Sta. 38 + 85
 BORING No. B-2

NOTES

- The boring data shown hereon are for design purposes only and for the convenience of the Engineer in the control of earthwork.
- The borings were carefully taken, however the Department assumes no responsibility to the accuracy or sufficiency of borings or of the interpretation thereof, and will not make any guarantee of any of the same.

STATE OF HAWAII
 DEPARTMENT OF TRANSPORTATION
 HIGHWAYS DIVISION

BORING LOGS

INTERSTATE ROUTE H-1
 Halawa Heights Road
 F.A.I. Proj. No. I-HI-1(115):13

Scale: Vert. 1"=5' Date: July, 1973
 SHEET No. 1 OF 1 SHEETS

ORIGINAL PLAN	DATE
DRAWN BY	
CHECKED BY	
DESIGNED BY	
QUANTITIES BY	
CHECKED BY	
No.	