




FED. ROAD DIST. NO.	STATE	FED. AID PROJ. NO.	FISCAL YEAR	SHEET NO.	TOTAL SHEETS
HAWAII	HAW.	I-HI-1(108)	1975	2	100

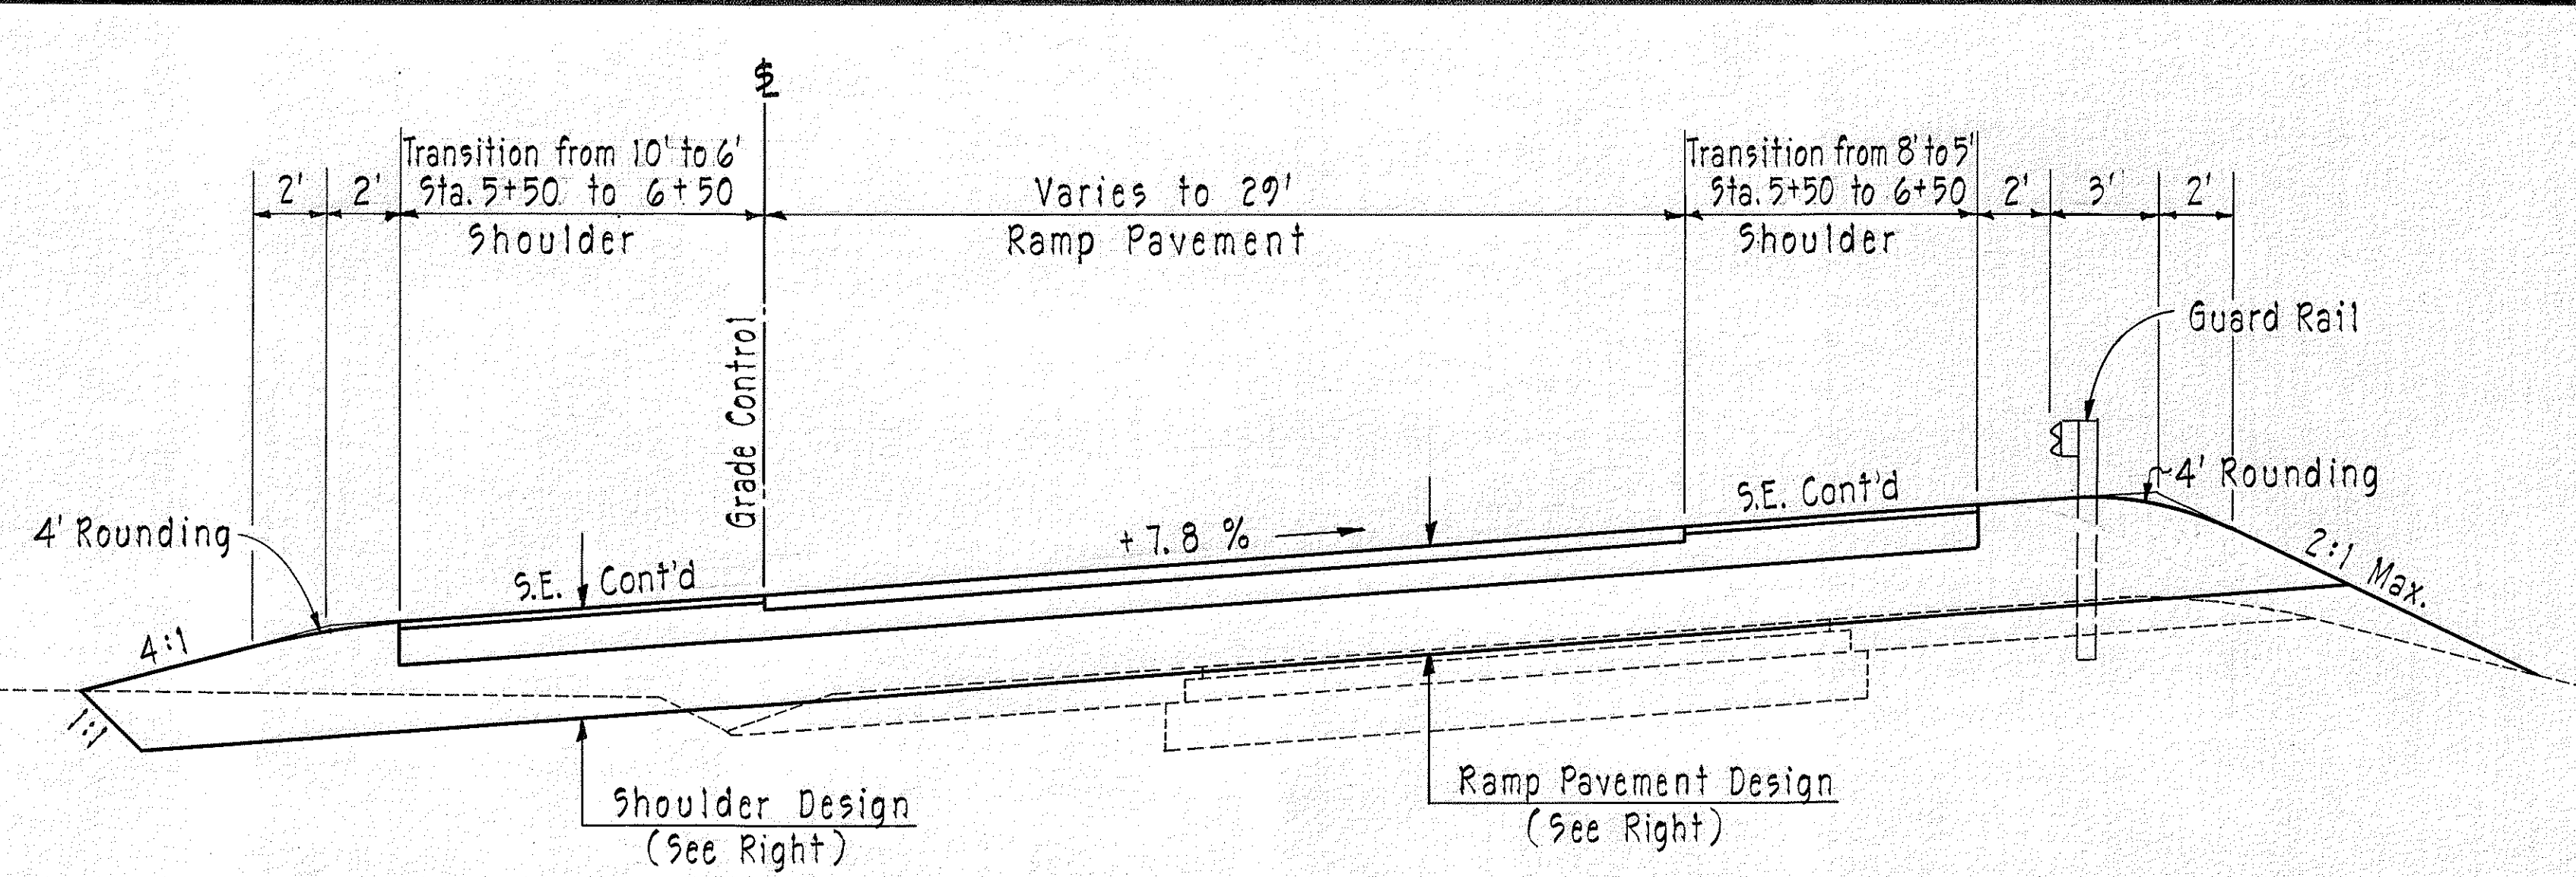


RAMP "C" STA. 3+68.21 TO 6+50
Scale: 1/4" = 1'-0"

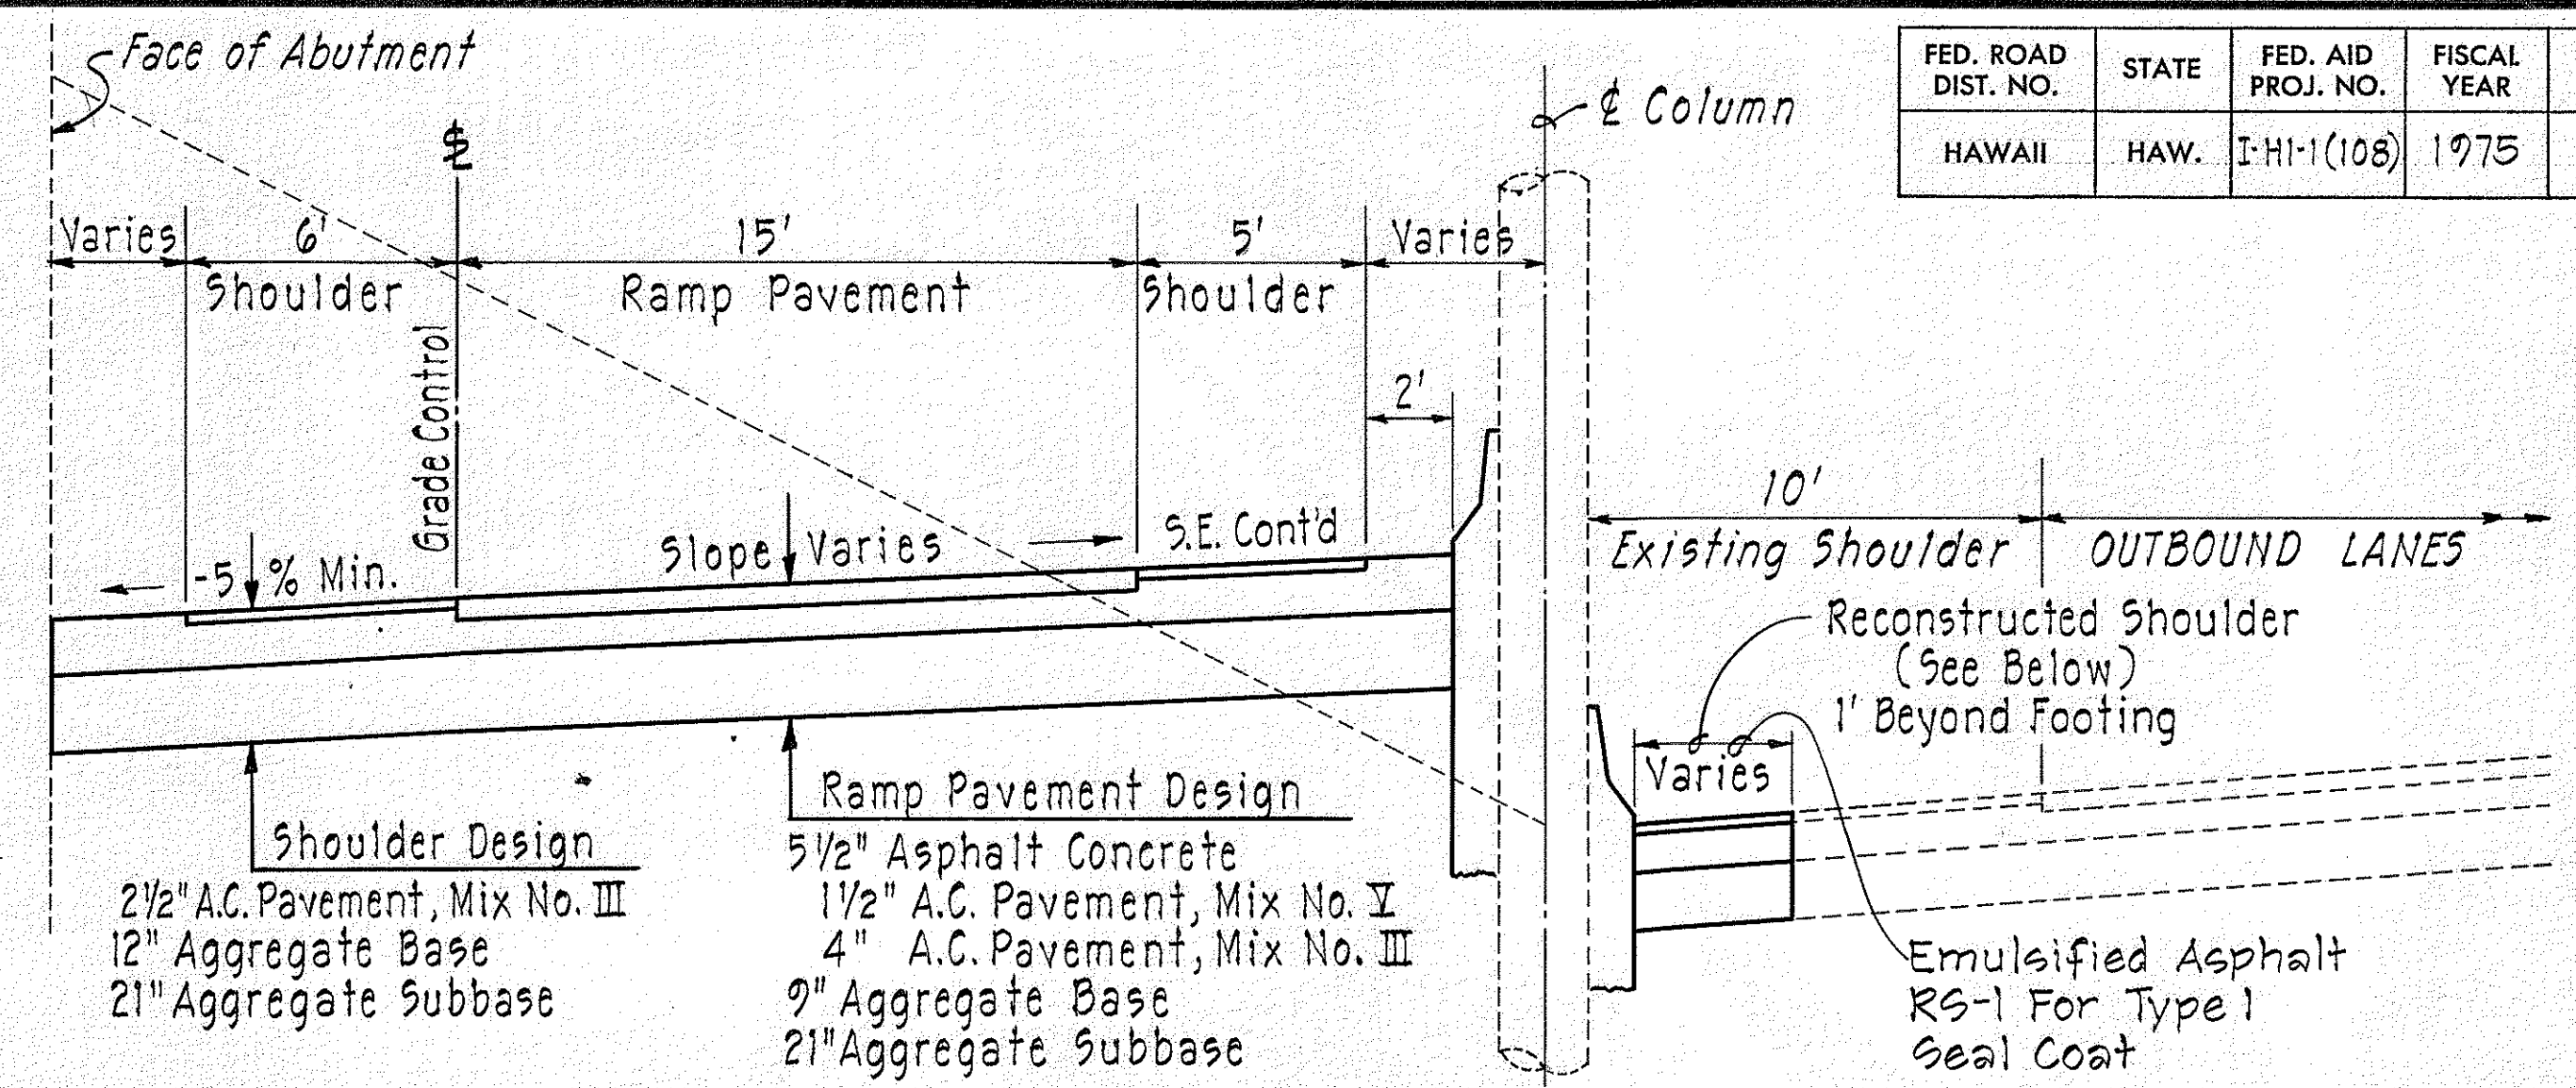


RAMP "C" AT STRUCTURE
Scale: 1/4" = 1'-0"

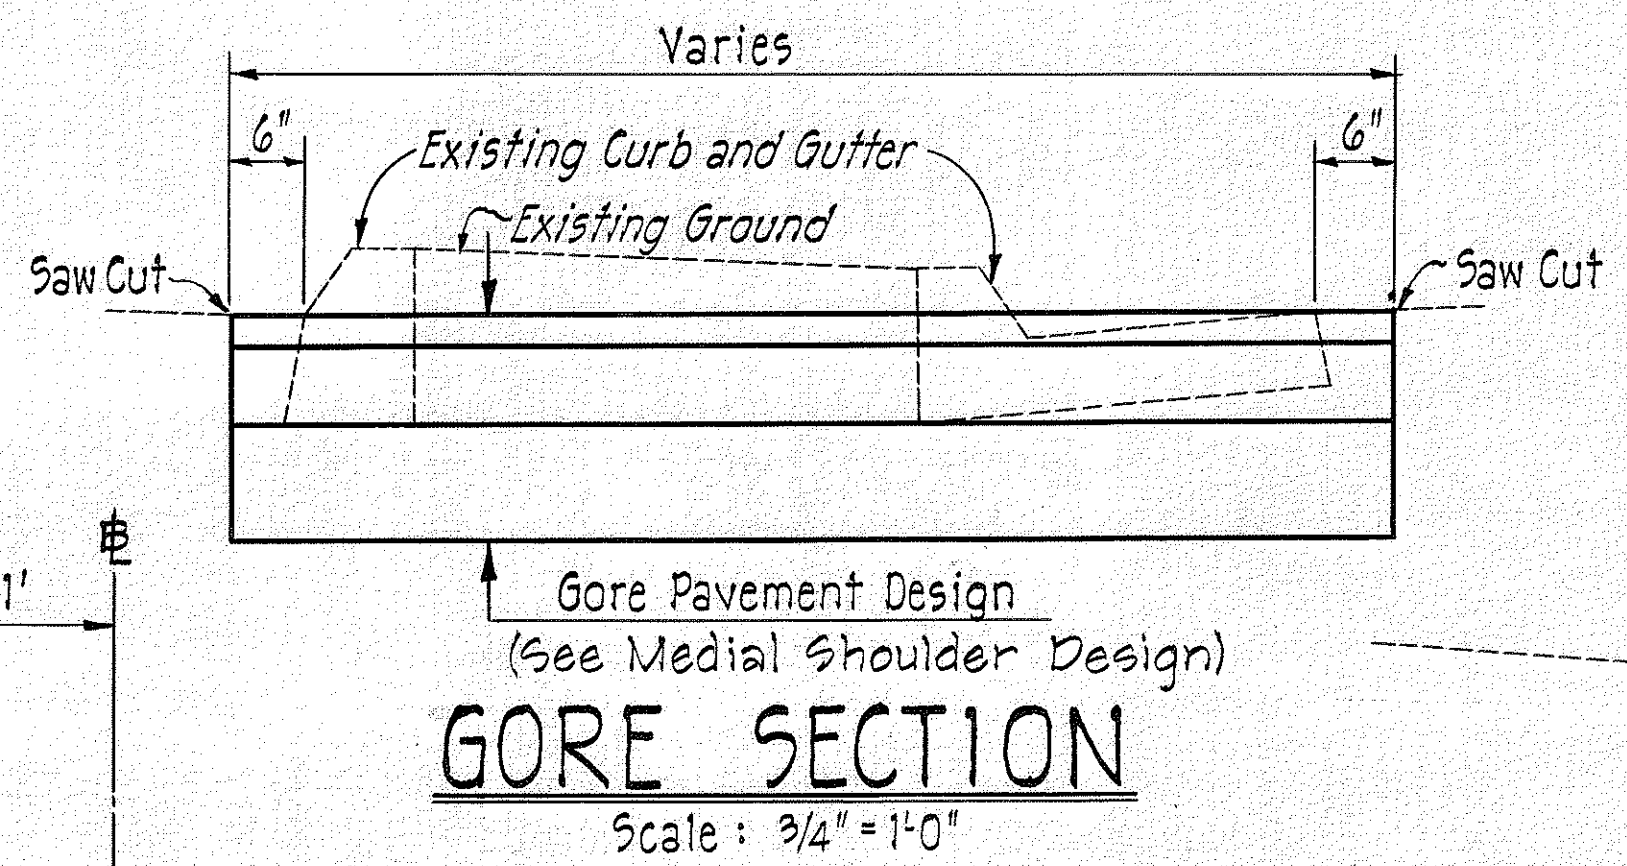


GORE SECTION
Scale: 3/4" = 1'-0"

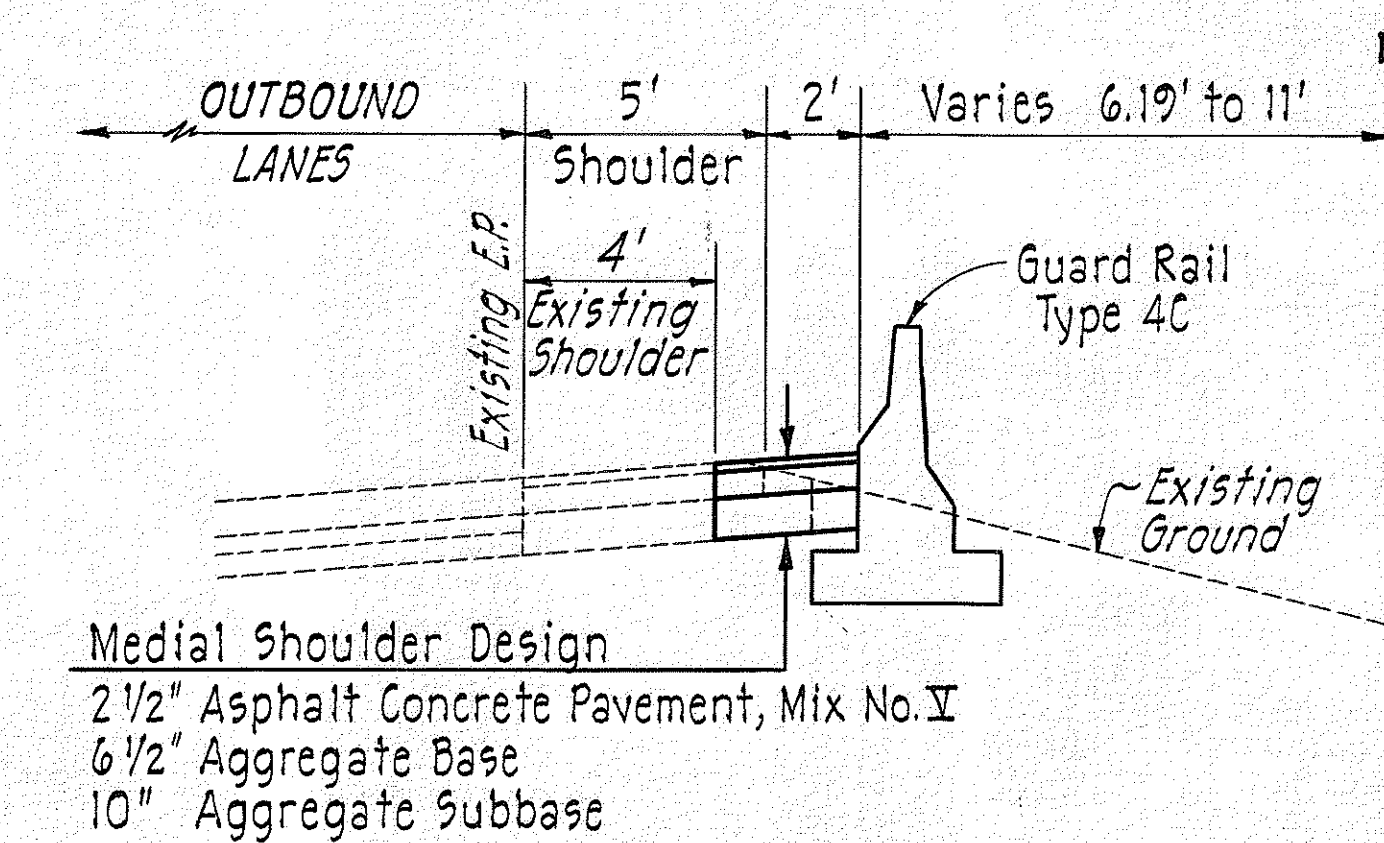


MEDIAN RIGID CONCRETE BARRIER SECTION
Scale: 1/4" = 1'-0"

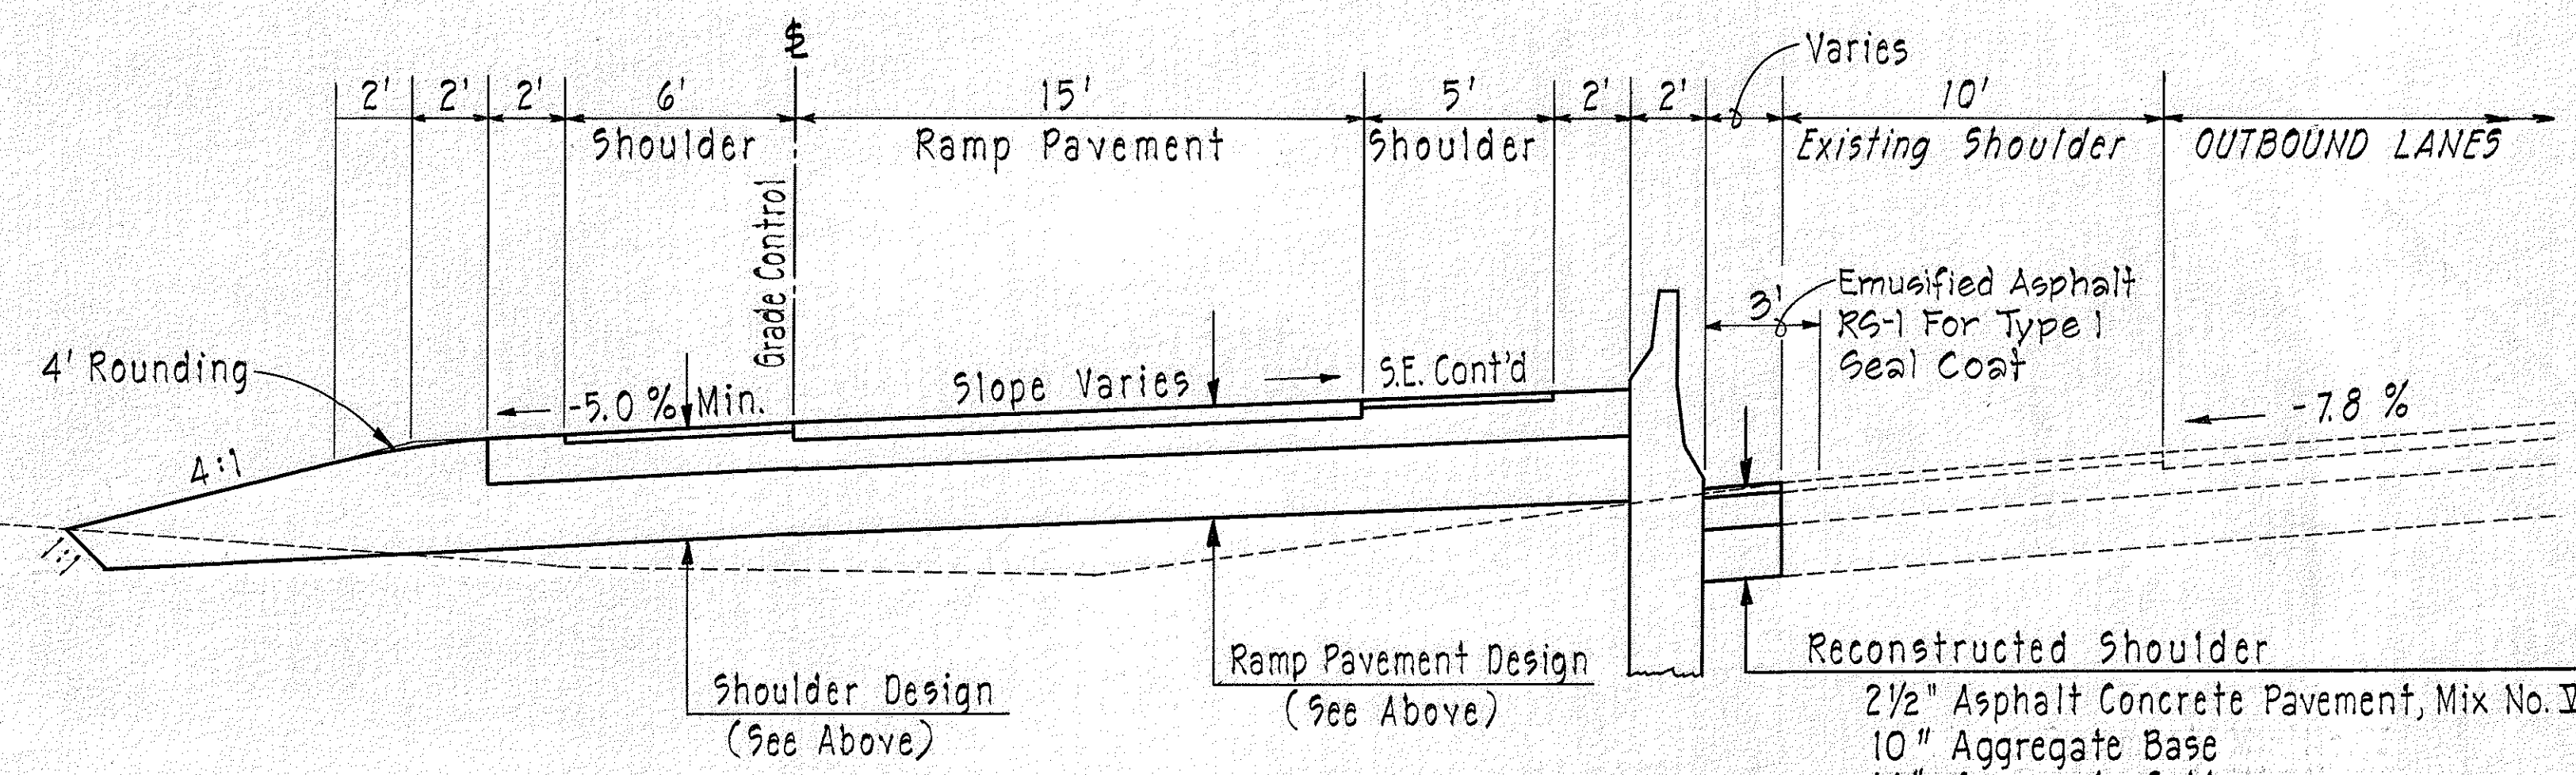

RAMP "C" WITH RETAINING WALL
Scale: 1/4" = 1'-0"

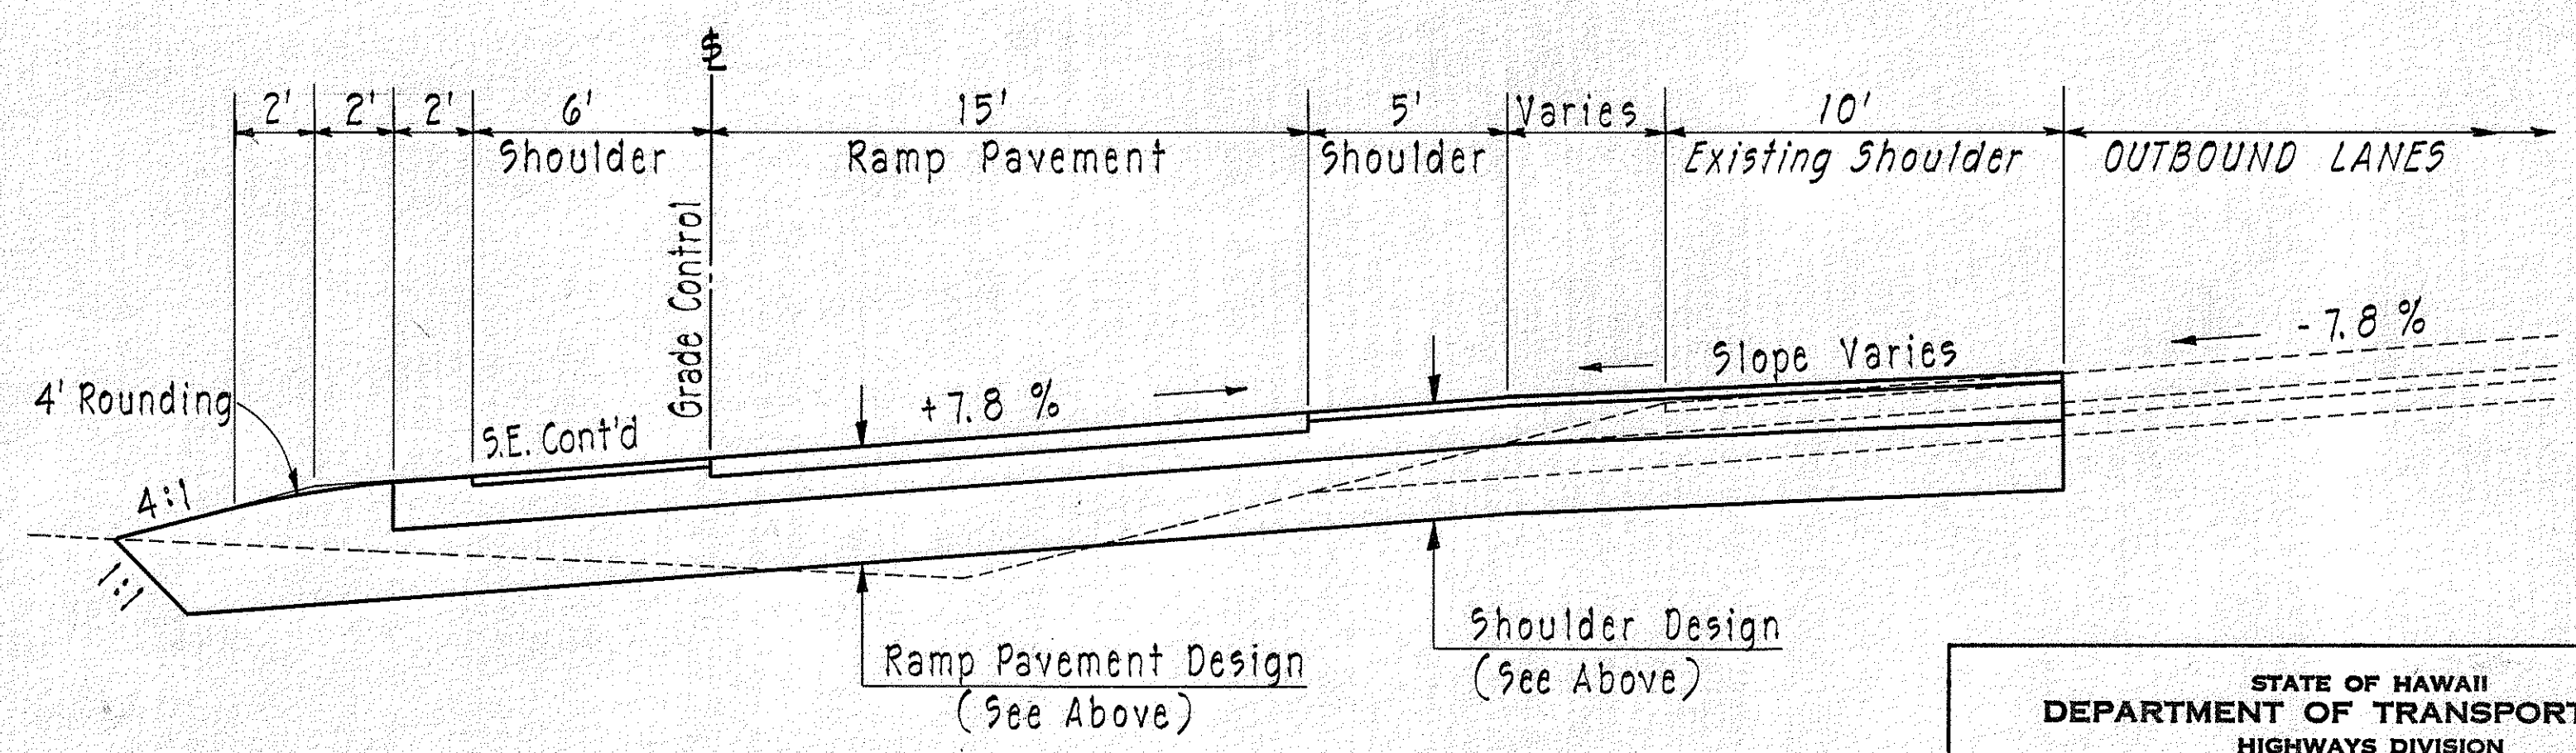

AT RAMP "C" EXIT
Scale: 1/4" = 1'-0"

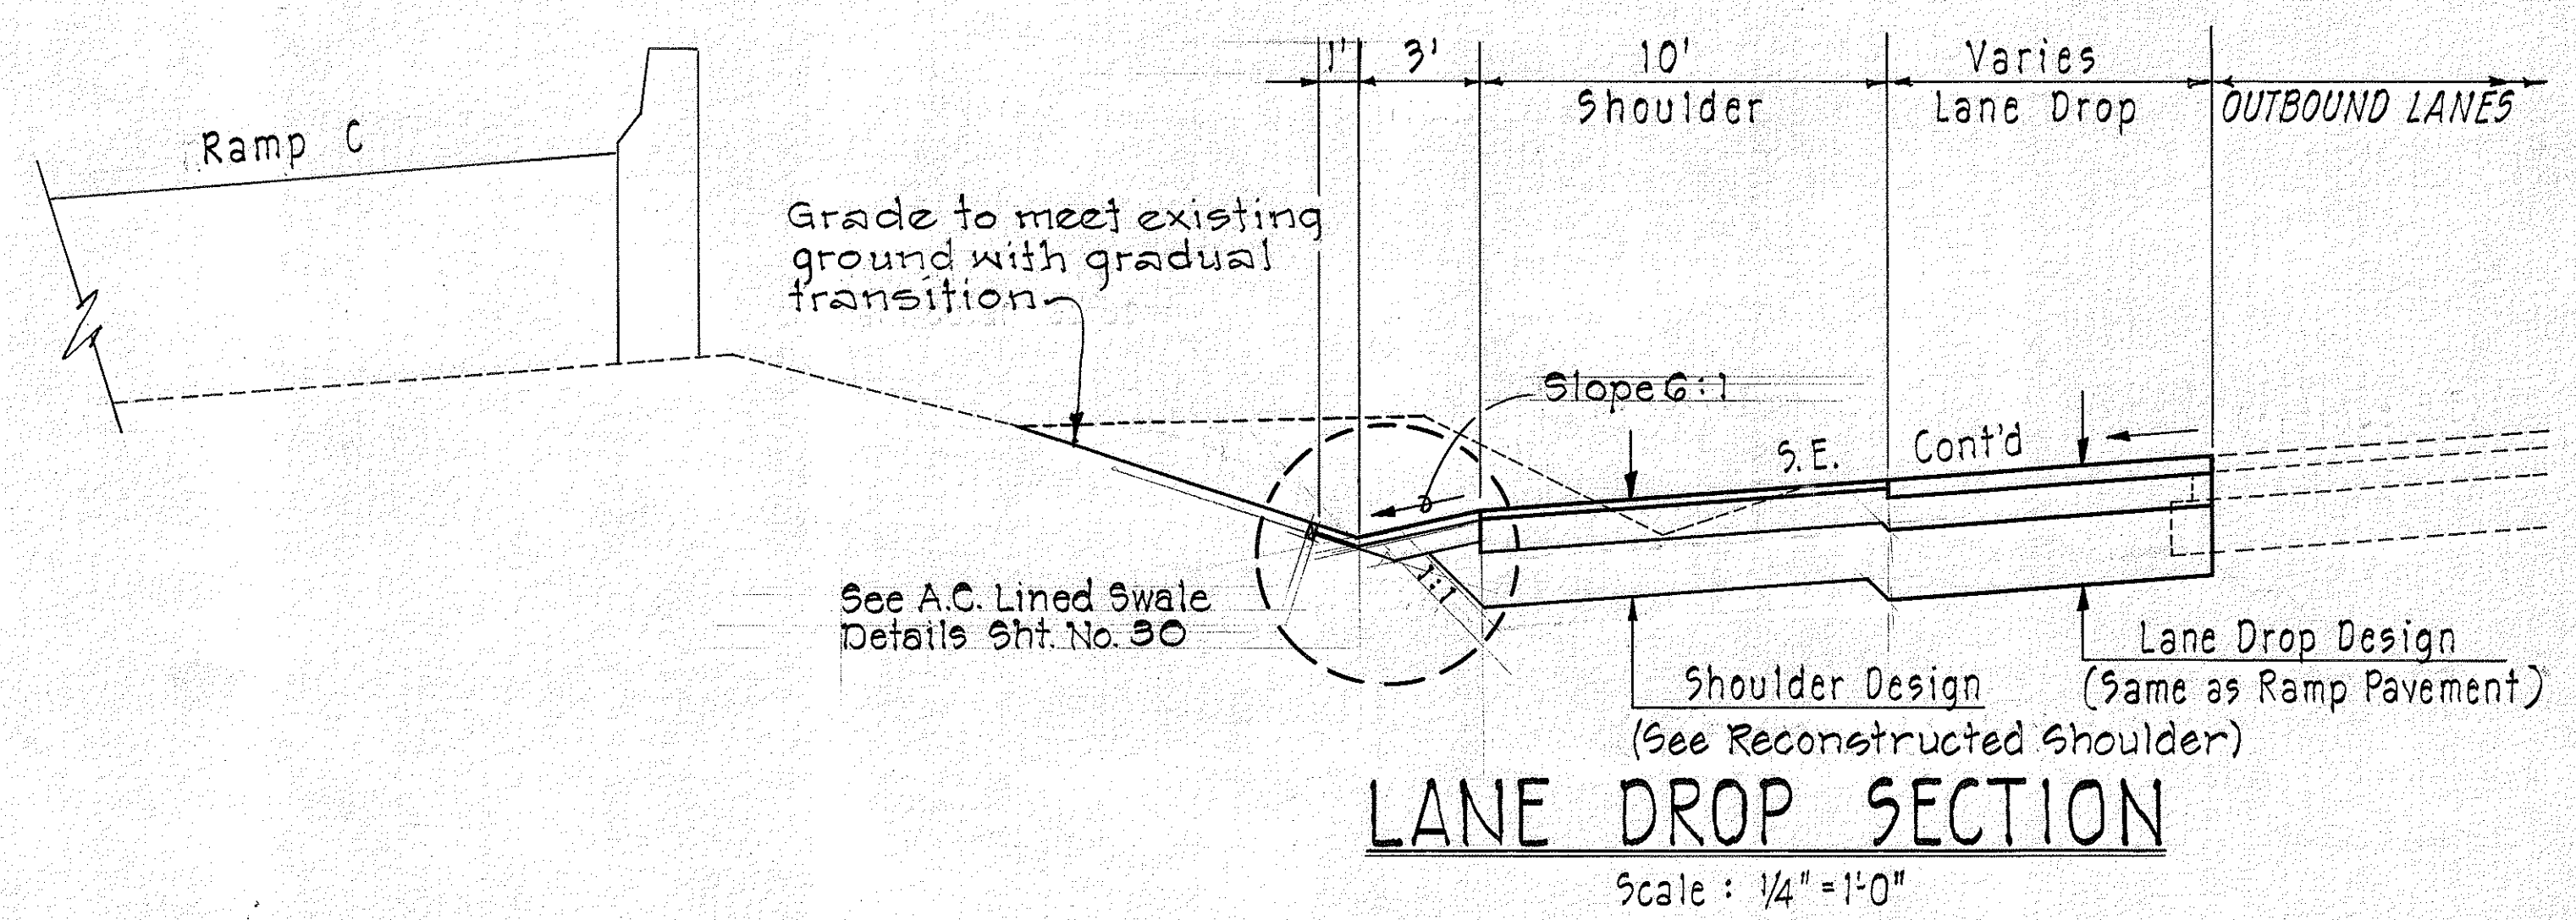

LANE DROP SECTION
Scale: 1/4" = 1'-0"

STATE OF HAWAII
DEPARTMENT OF TRANSPORTATION
HIGHWAYS DIVISION

TYPICAL SECTIONS

F.A.I. PROJ. NO. I-HI-1(108)

Scale: As noted Date: May, 1974

SHEET No. 1 OF 2 SHEETS

DESIGNED BY	DATE
DRAWN BY	
CHECKED BY	
APPROVED BY	
NOTED BY	
REVISIONS	