



FED. ROAD DIST. NO.	STATE	FED. AID PROJ. NO.	FISCAL YEAR	SHEET NO.	TOTAL SHEETS
HAWAII	HAW.	I-HI-1(19):6	1975	2	200

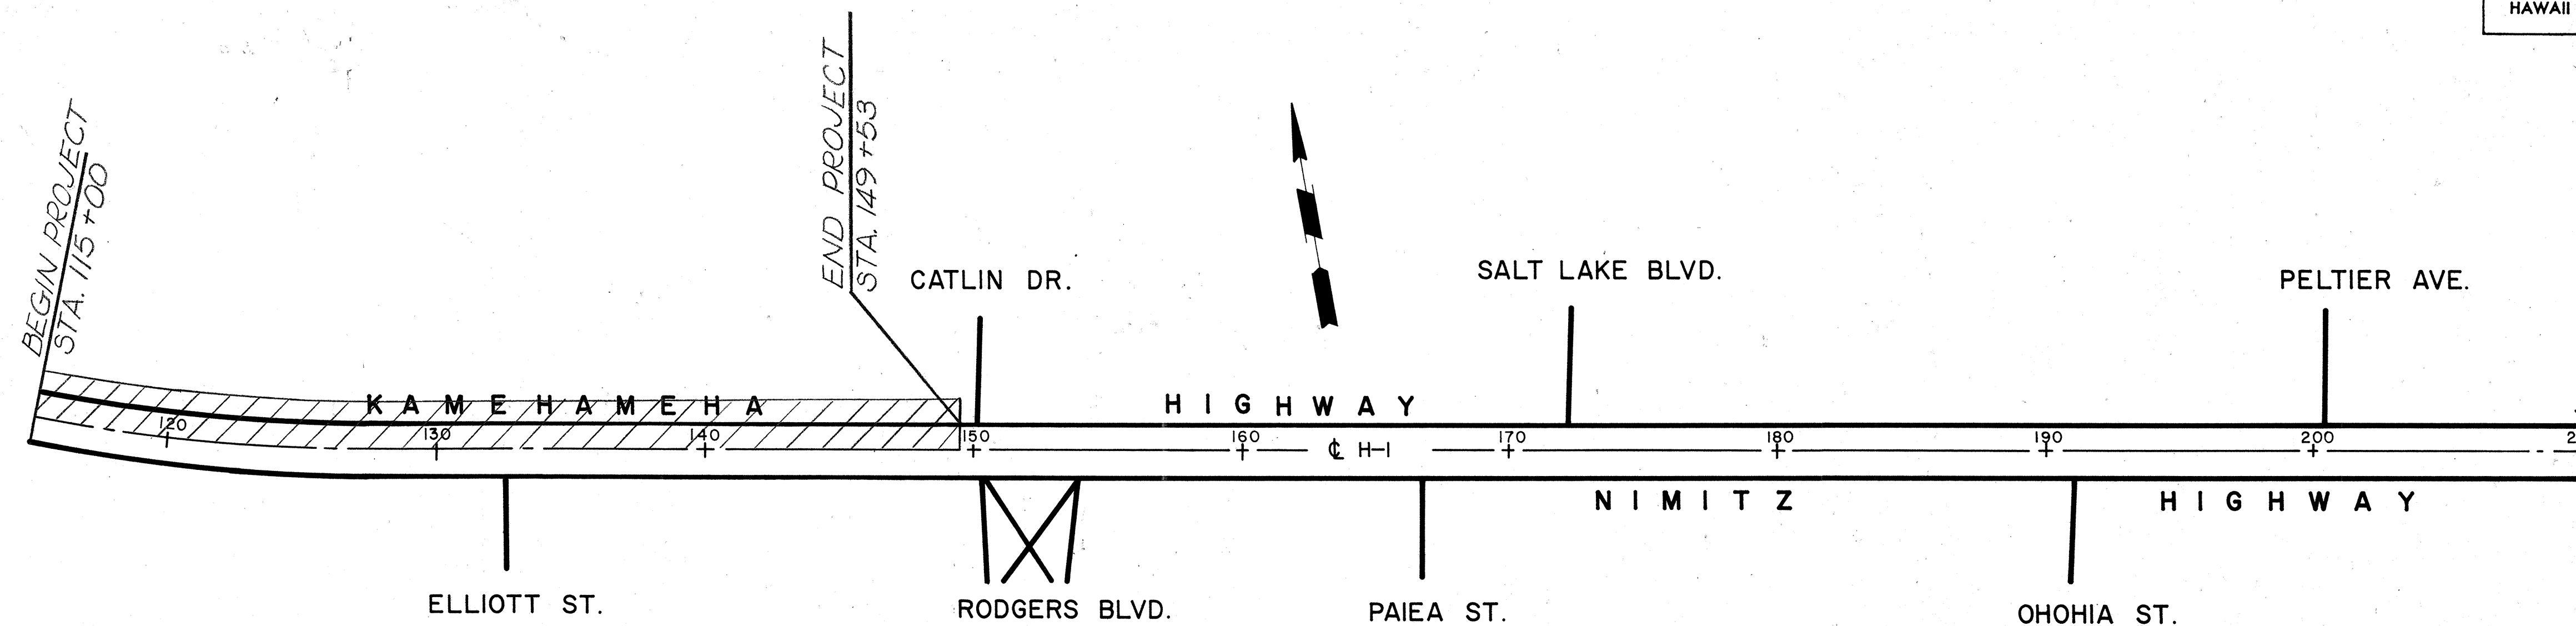

RECOMMENDED CONSTRUCTION PHASING

PHASE	WORK DESCRIPTION	WORKING DAYS																											
		40	80	120	160	200	240	280	320	360	400	440	480	520	560	600	640	680	720	760									
I	Clear & Grub Kam Hwy Median																												
	Kam Hwy Cross Drains & Makai Manhole																												
	Sprinkler Lines in Detour Area																												
	Kam Hwy Median Paving																												
	R.C. Box Culverts																												
II	Sign & Stripe Kam Hwy Median Detour																												
	Traffic on Detour																												
	Viaduct Footings @ H-1 @																												
	Viaduct Footings @ Mauka Side																												
III	Adjust Elliott St. Signals																												
	Sign, Stripe & Install Guard Rail - Makai Detour																												
	Traffic on Detour																												
	Viaduct Construction																												
	Mauka Drainage Ditch & Inlet																												
IV	Landscape Grading & Sprinkler System																												
	Bike Trail																												
	Landscape Planting																												
		CONTRACT LIMITS - 560 WORKING DAYS																											

3-7-75	Adjusted Phase II & III Time Periods.
Date	Revision

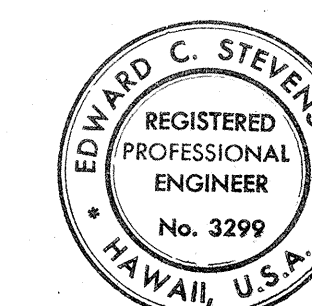

THIS WORK WAS PREPARED BY
ME OR UNDER MY SUPERVISION
Edward C. Steer
Signature

**STATE OF HAWAII
DEPARTMENT OF TRANSPORTATION
HIGHWAYS DIVISION**

CONSTRUCTION PHASING

AIRPORT INTERCHANGE
F.A.I. PROJ. NO. I-H-I-1(119)16

SCALE: NONE DATE: FEB. 1, 1975

SHEET No. 1 OF 1 SHEETS

APPENDIX