
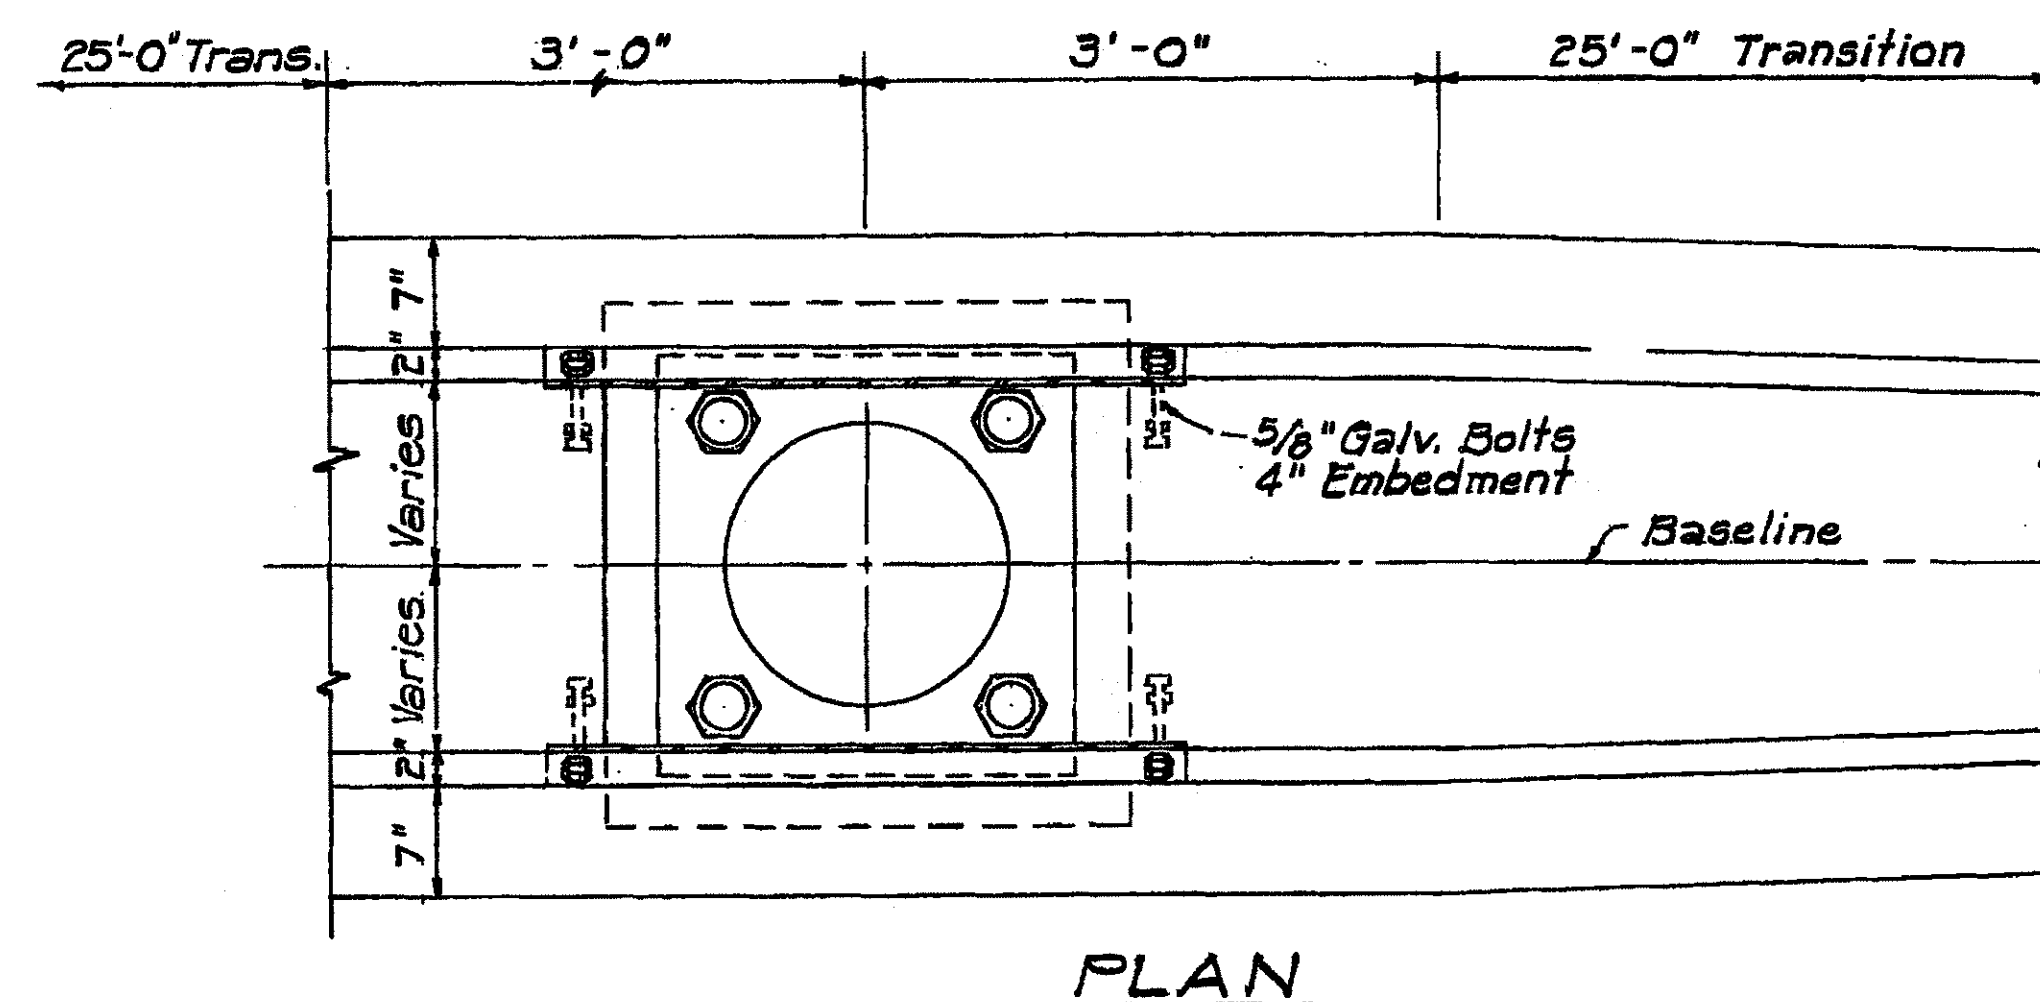
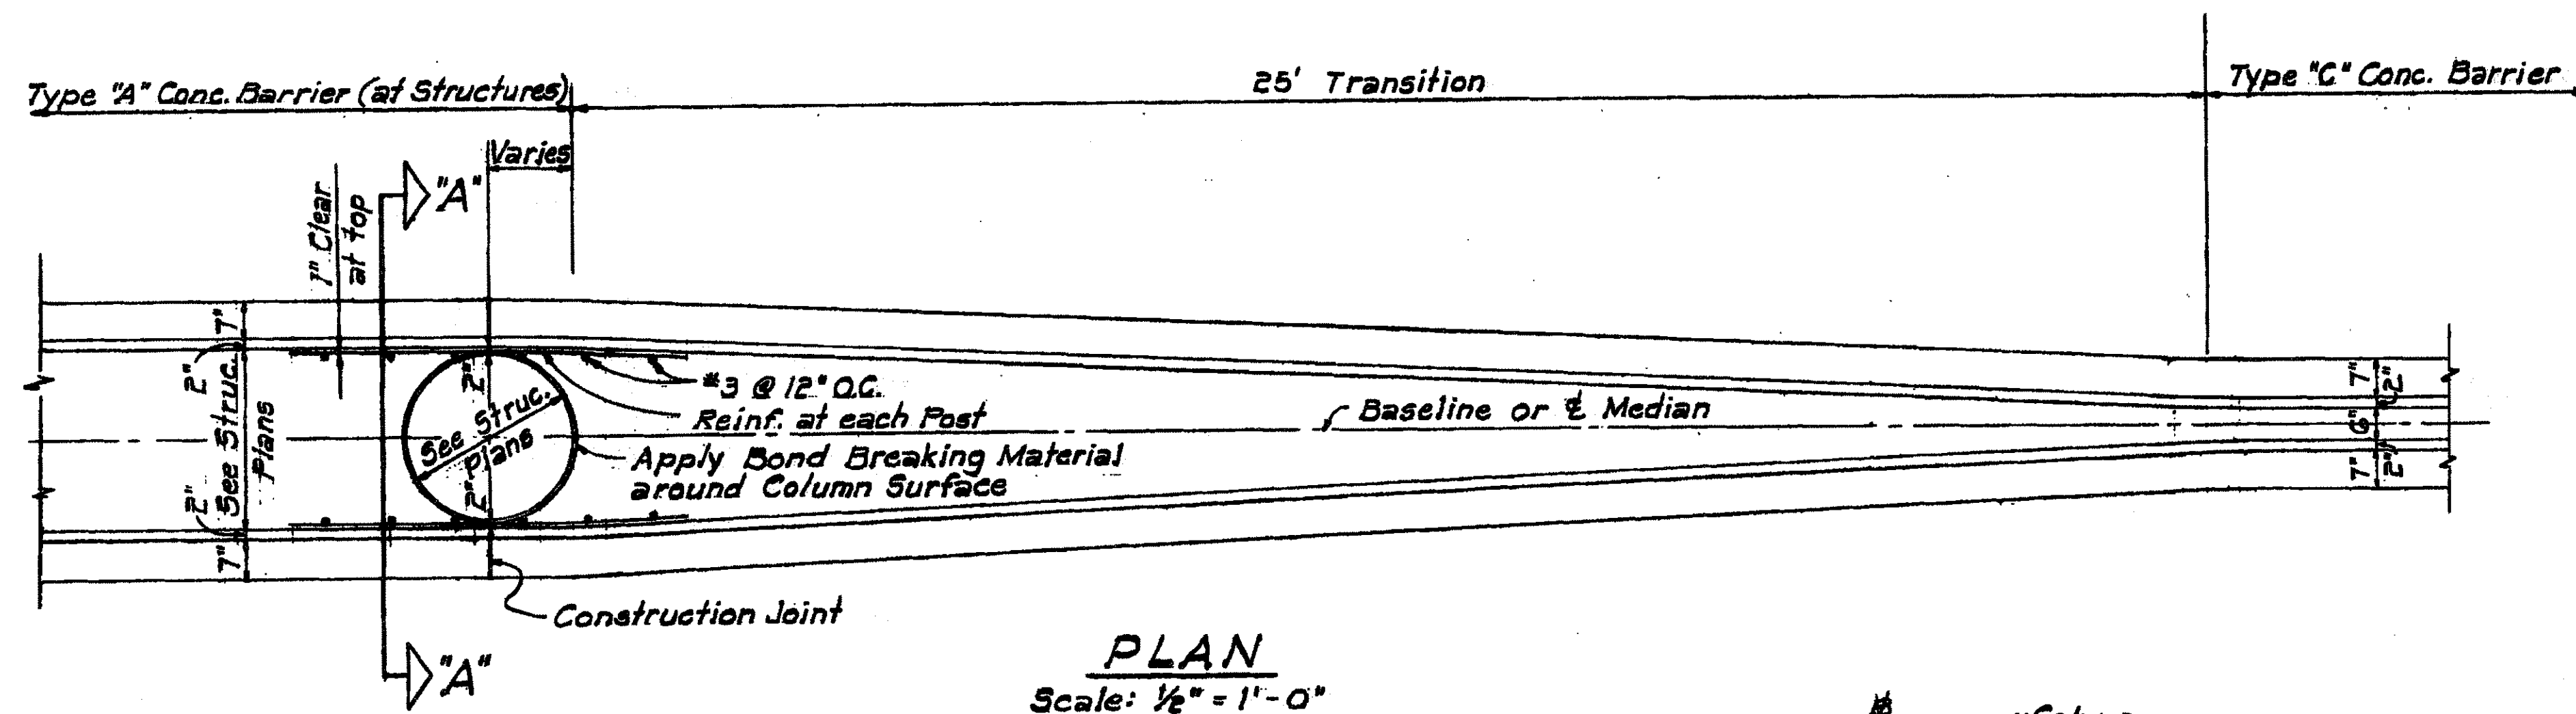
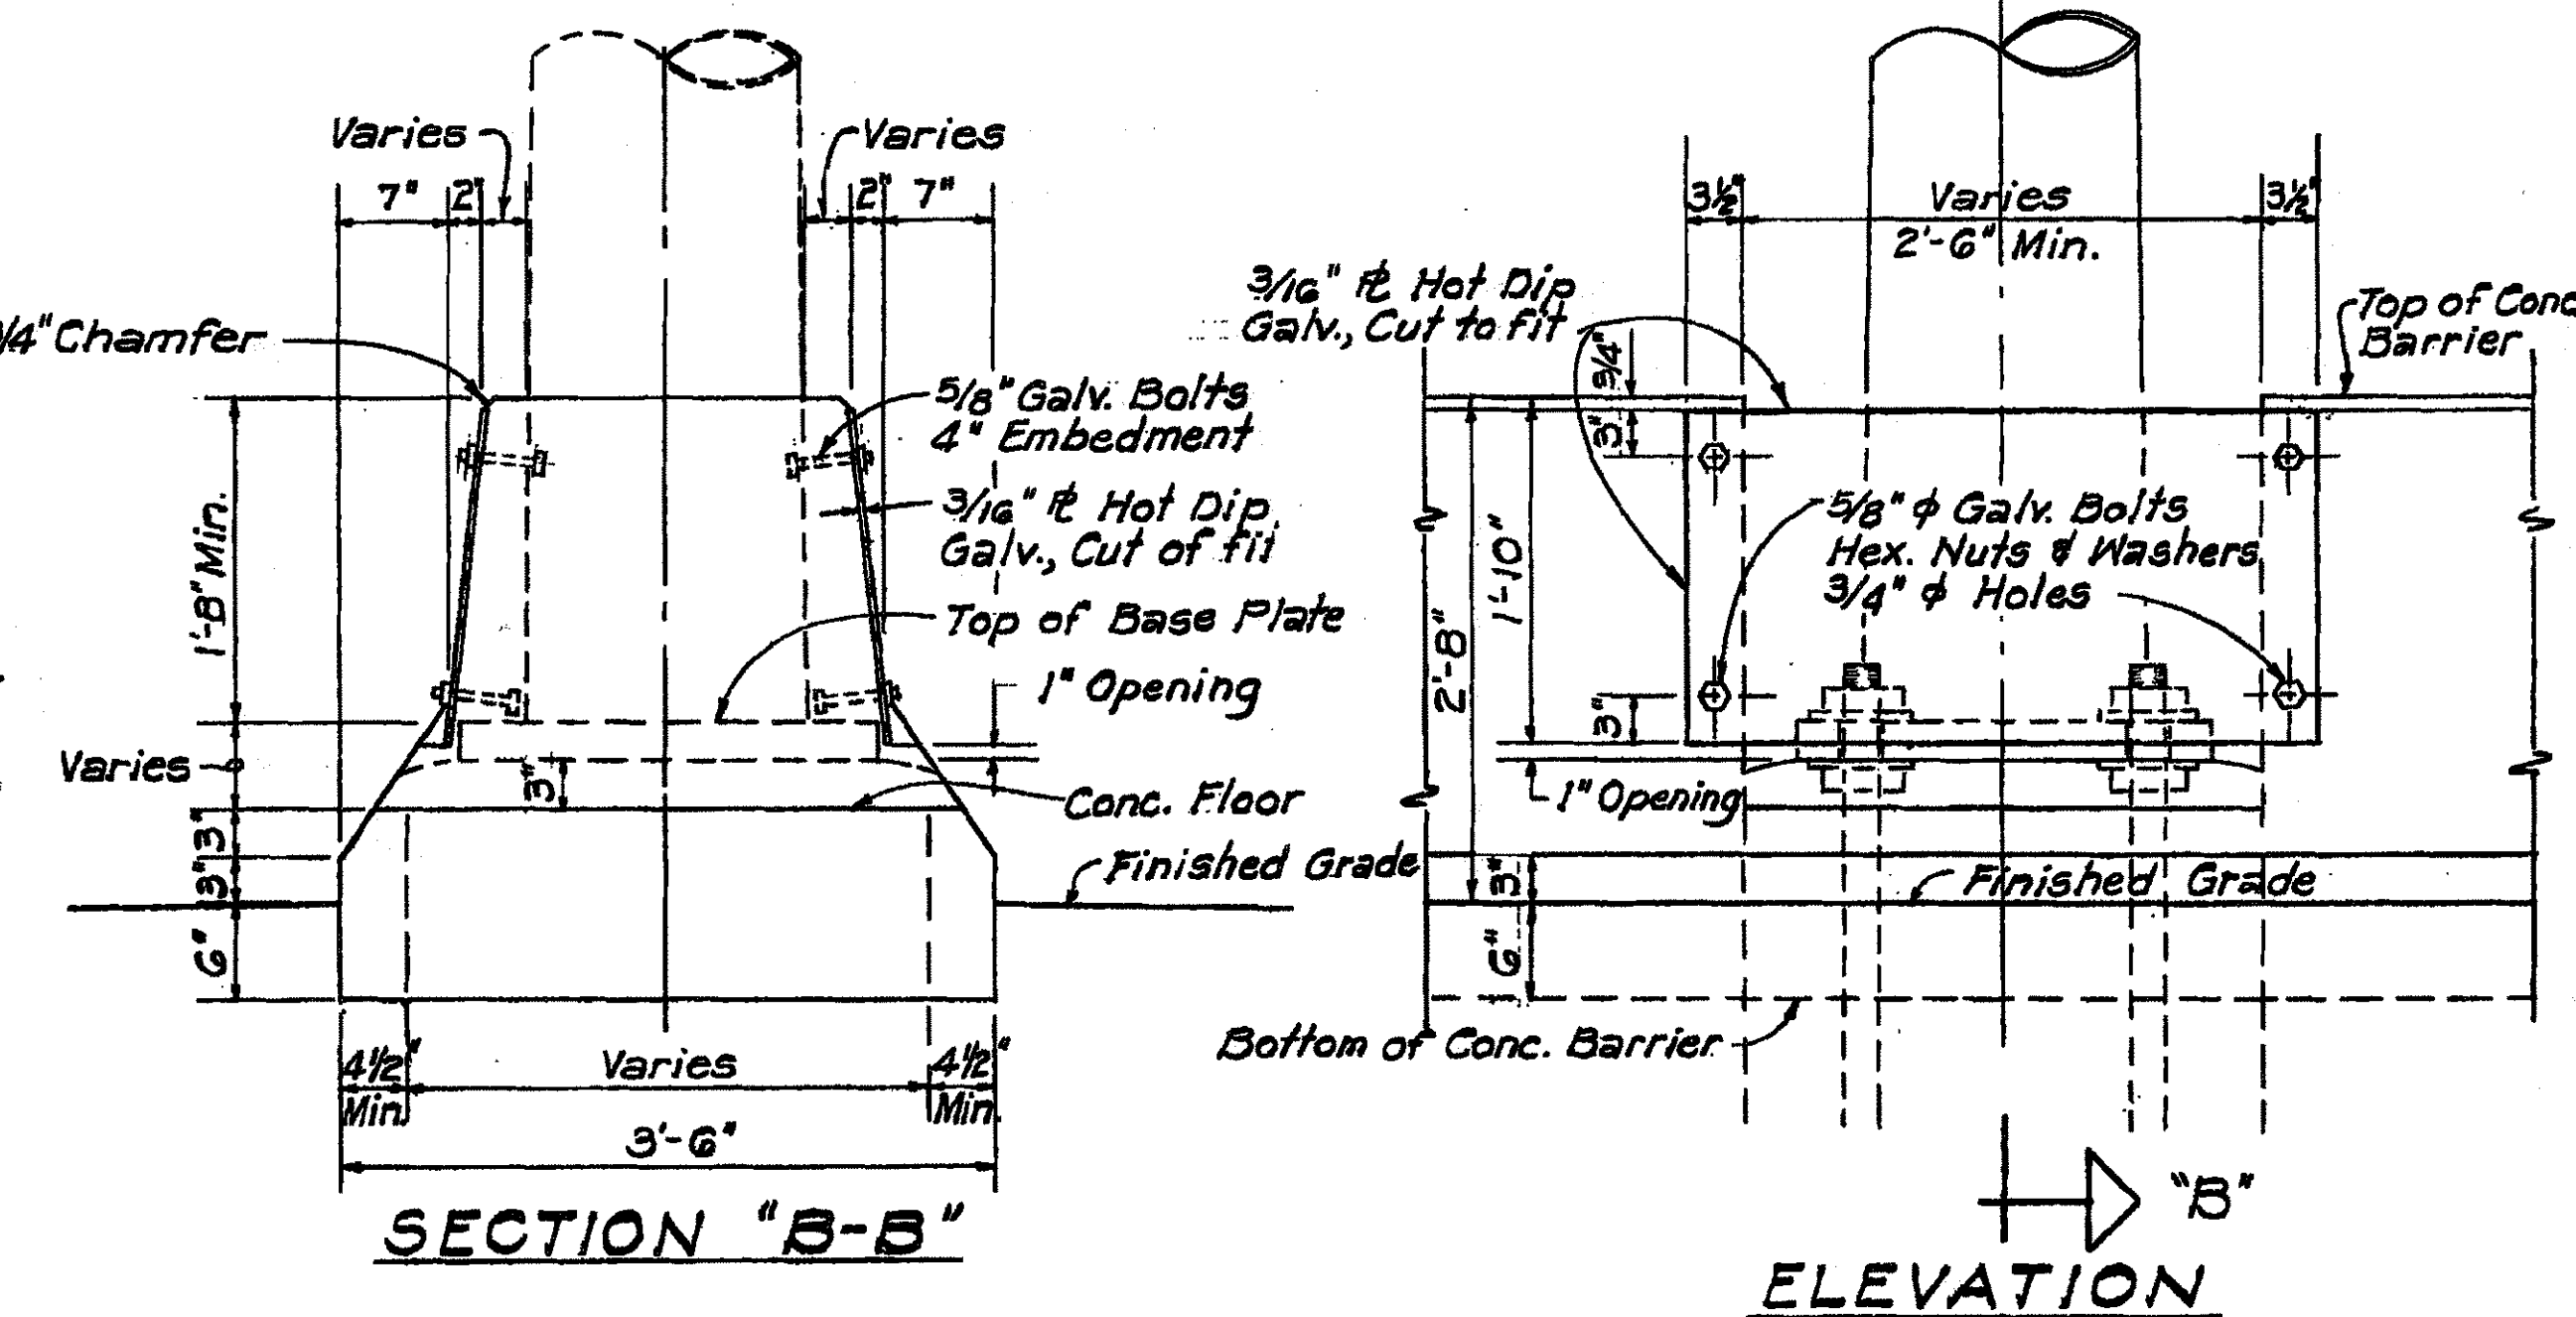


FED. ROAD DIST. NO.	STATE	FED. AID PROJ. NO.	FISCAL YEAR	SHEET NO.	TOTAL SHEETS
HAWAII	HAW.	BR-HI-1(225)	2000	32	37

BR-HI-1(225) 2000 32 37

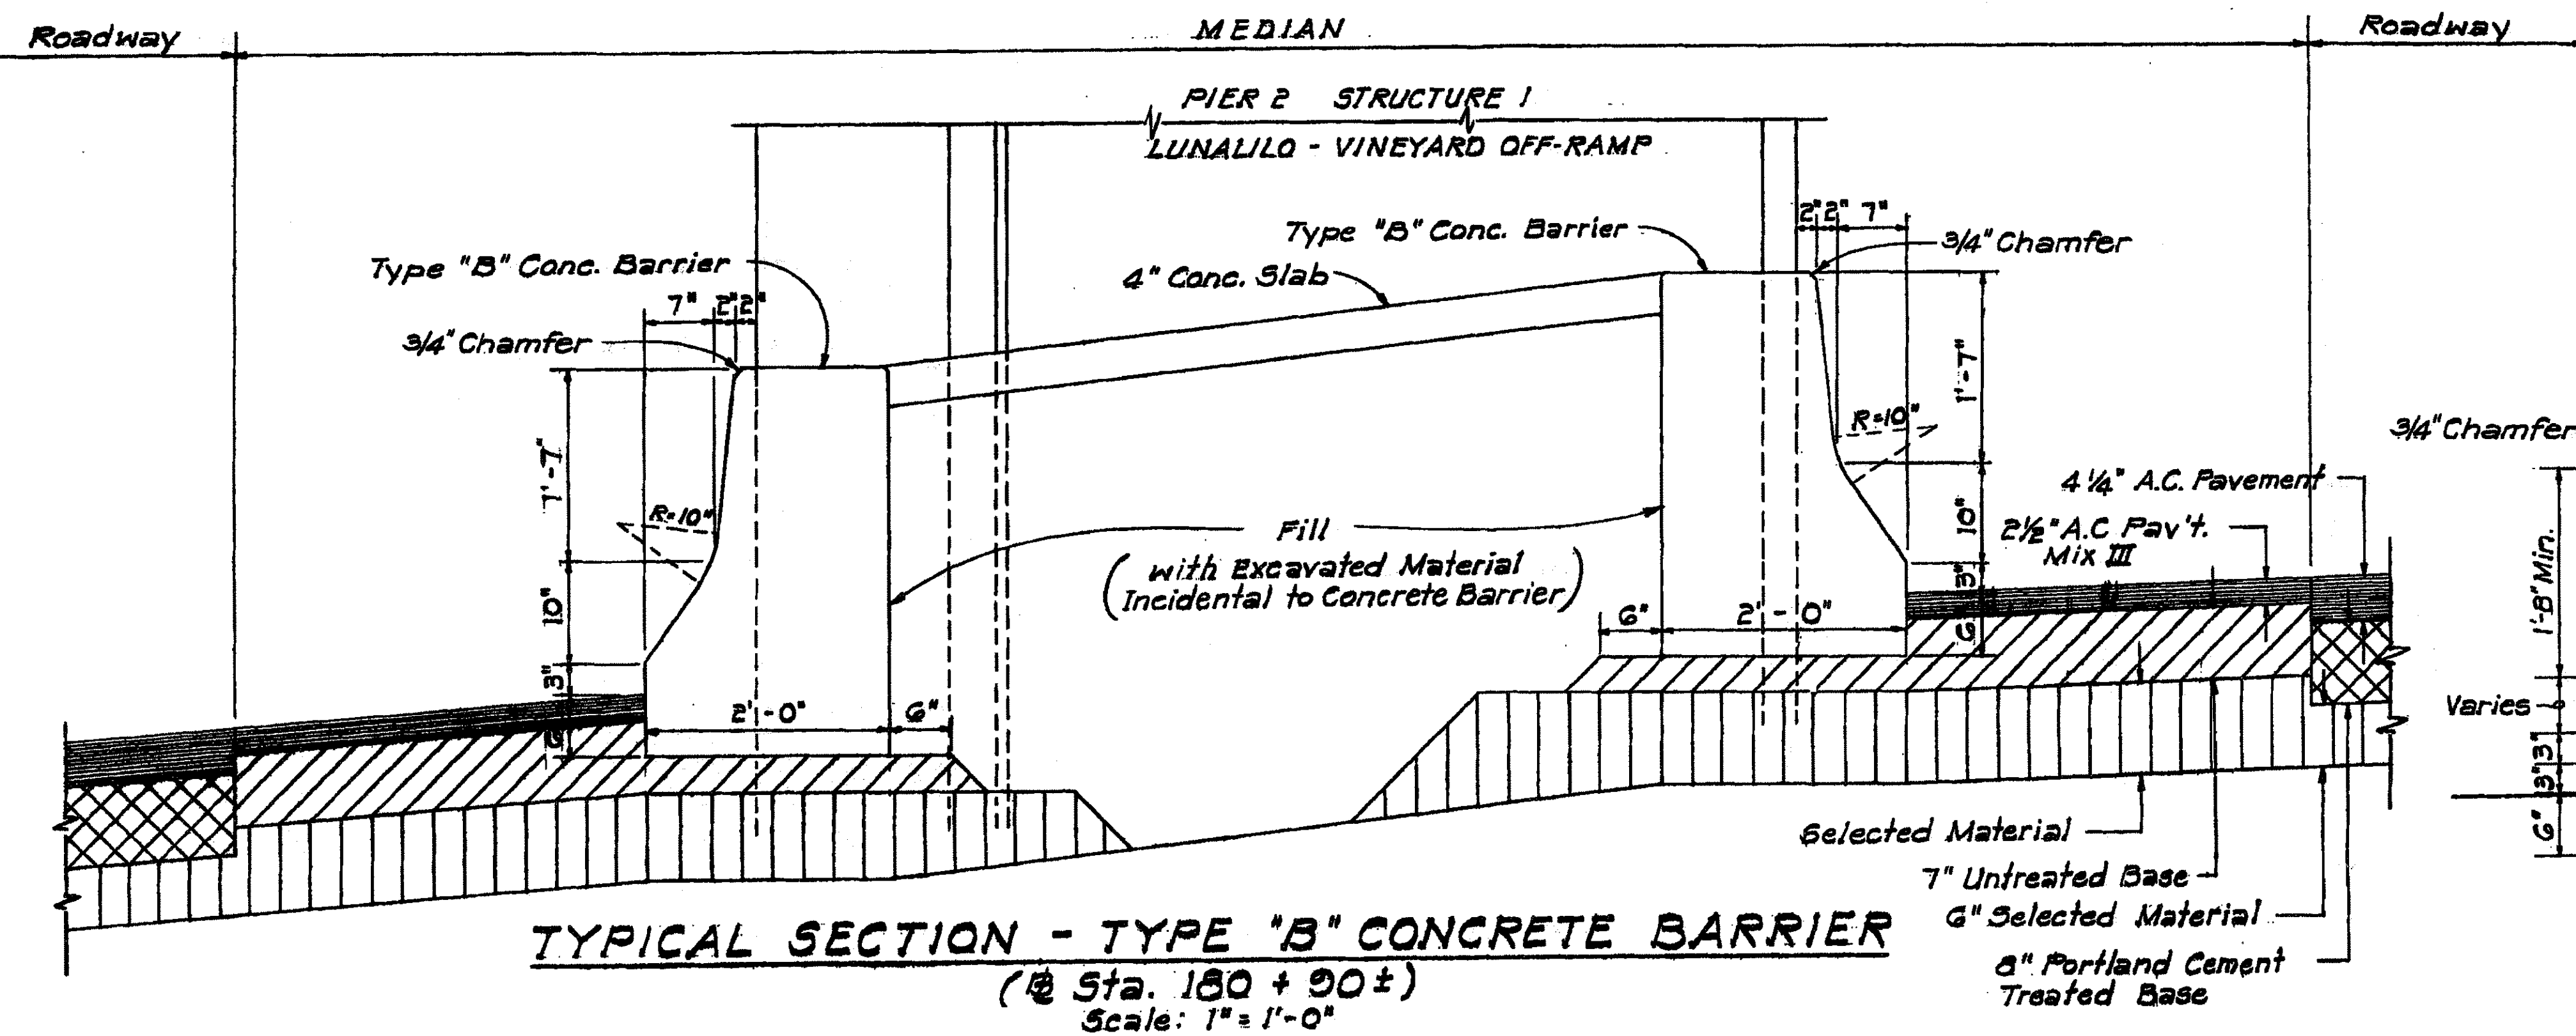

NOTE:

1. Constructing Concrete Barrier at Expressway Sign Pole including furnishing and installing steel plate, bolts, nuts and washers shall be considered incidental to Concrete Median Barrier and no extra payment shall be made.
2. The length of steel plate cover shall be determined in the field.
3. Refer to PLAN, TYPE 'A' CONCRETE BARRIER for transition details of Type 'C' Concrete Barrier at Expressway Sign Pole.
4. Constructing Concrete Barrier at Piers including furnishing and installing reinforcing steel shall be considered incidental to Concrete Median Barrier and no extra payment shall be made.

THIS DRAWING IS, IN PART, ORIGINAL CONTRACT PLANS OF EXISTING BRIDGE AND IS INTENDED FOR INFORMATION AND GUIDANCE ONLY. DRAWINGS ARE NOT TO SCALE.

THIS SHEET IS A SUPPLEMENT TO THE CONTRACT DRAWINGS

STATE OF HAWAII
DEPARTMENT OF TRANSPORTATION
HIGHWAYS DIVISION
SEISMIC RETROFIT
CONCRETE MEDIAN BARRIER
SEISMIC RETROFIT for LUNALILO-VINEYARD OFF-RAMP,
MAKII VIADUCT and PALAMA SEPARATION
INTERSTATE ROUTE H-1
(LUNALILO FREEWAY)
Pele Street to Victoria Street
Fed. Aid Proj. No. BR-HI-1(225)
Scale: As Shown Date: Aug., 1968
SHEET No. 32 OF 37