




FED. ROAD DIST. NO.	STATE	FED. AID PROJ. NO.	FISCAL YEAR	SHEET NO.	TOTAL SHEETS
HAWAII	HAW.	IM-H1-1(232)	2000	7	84

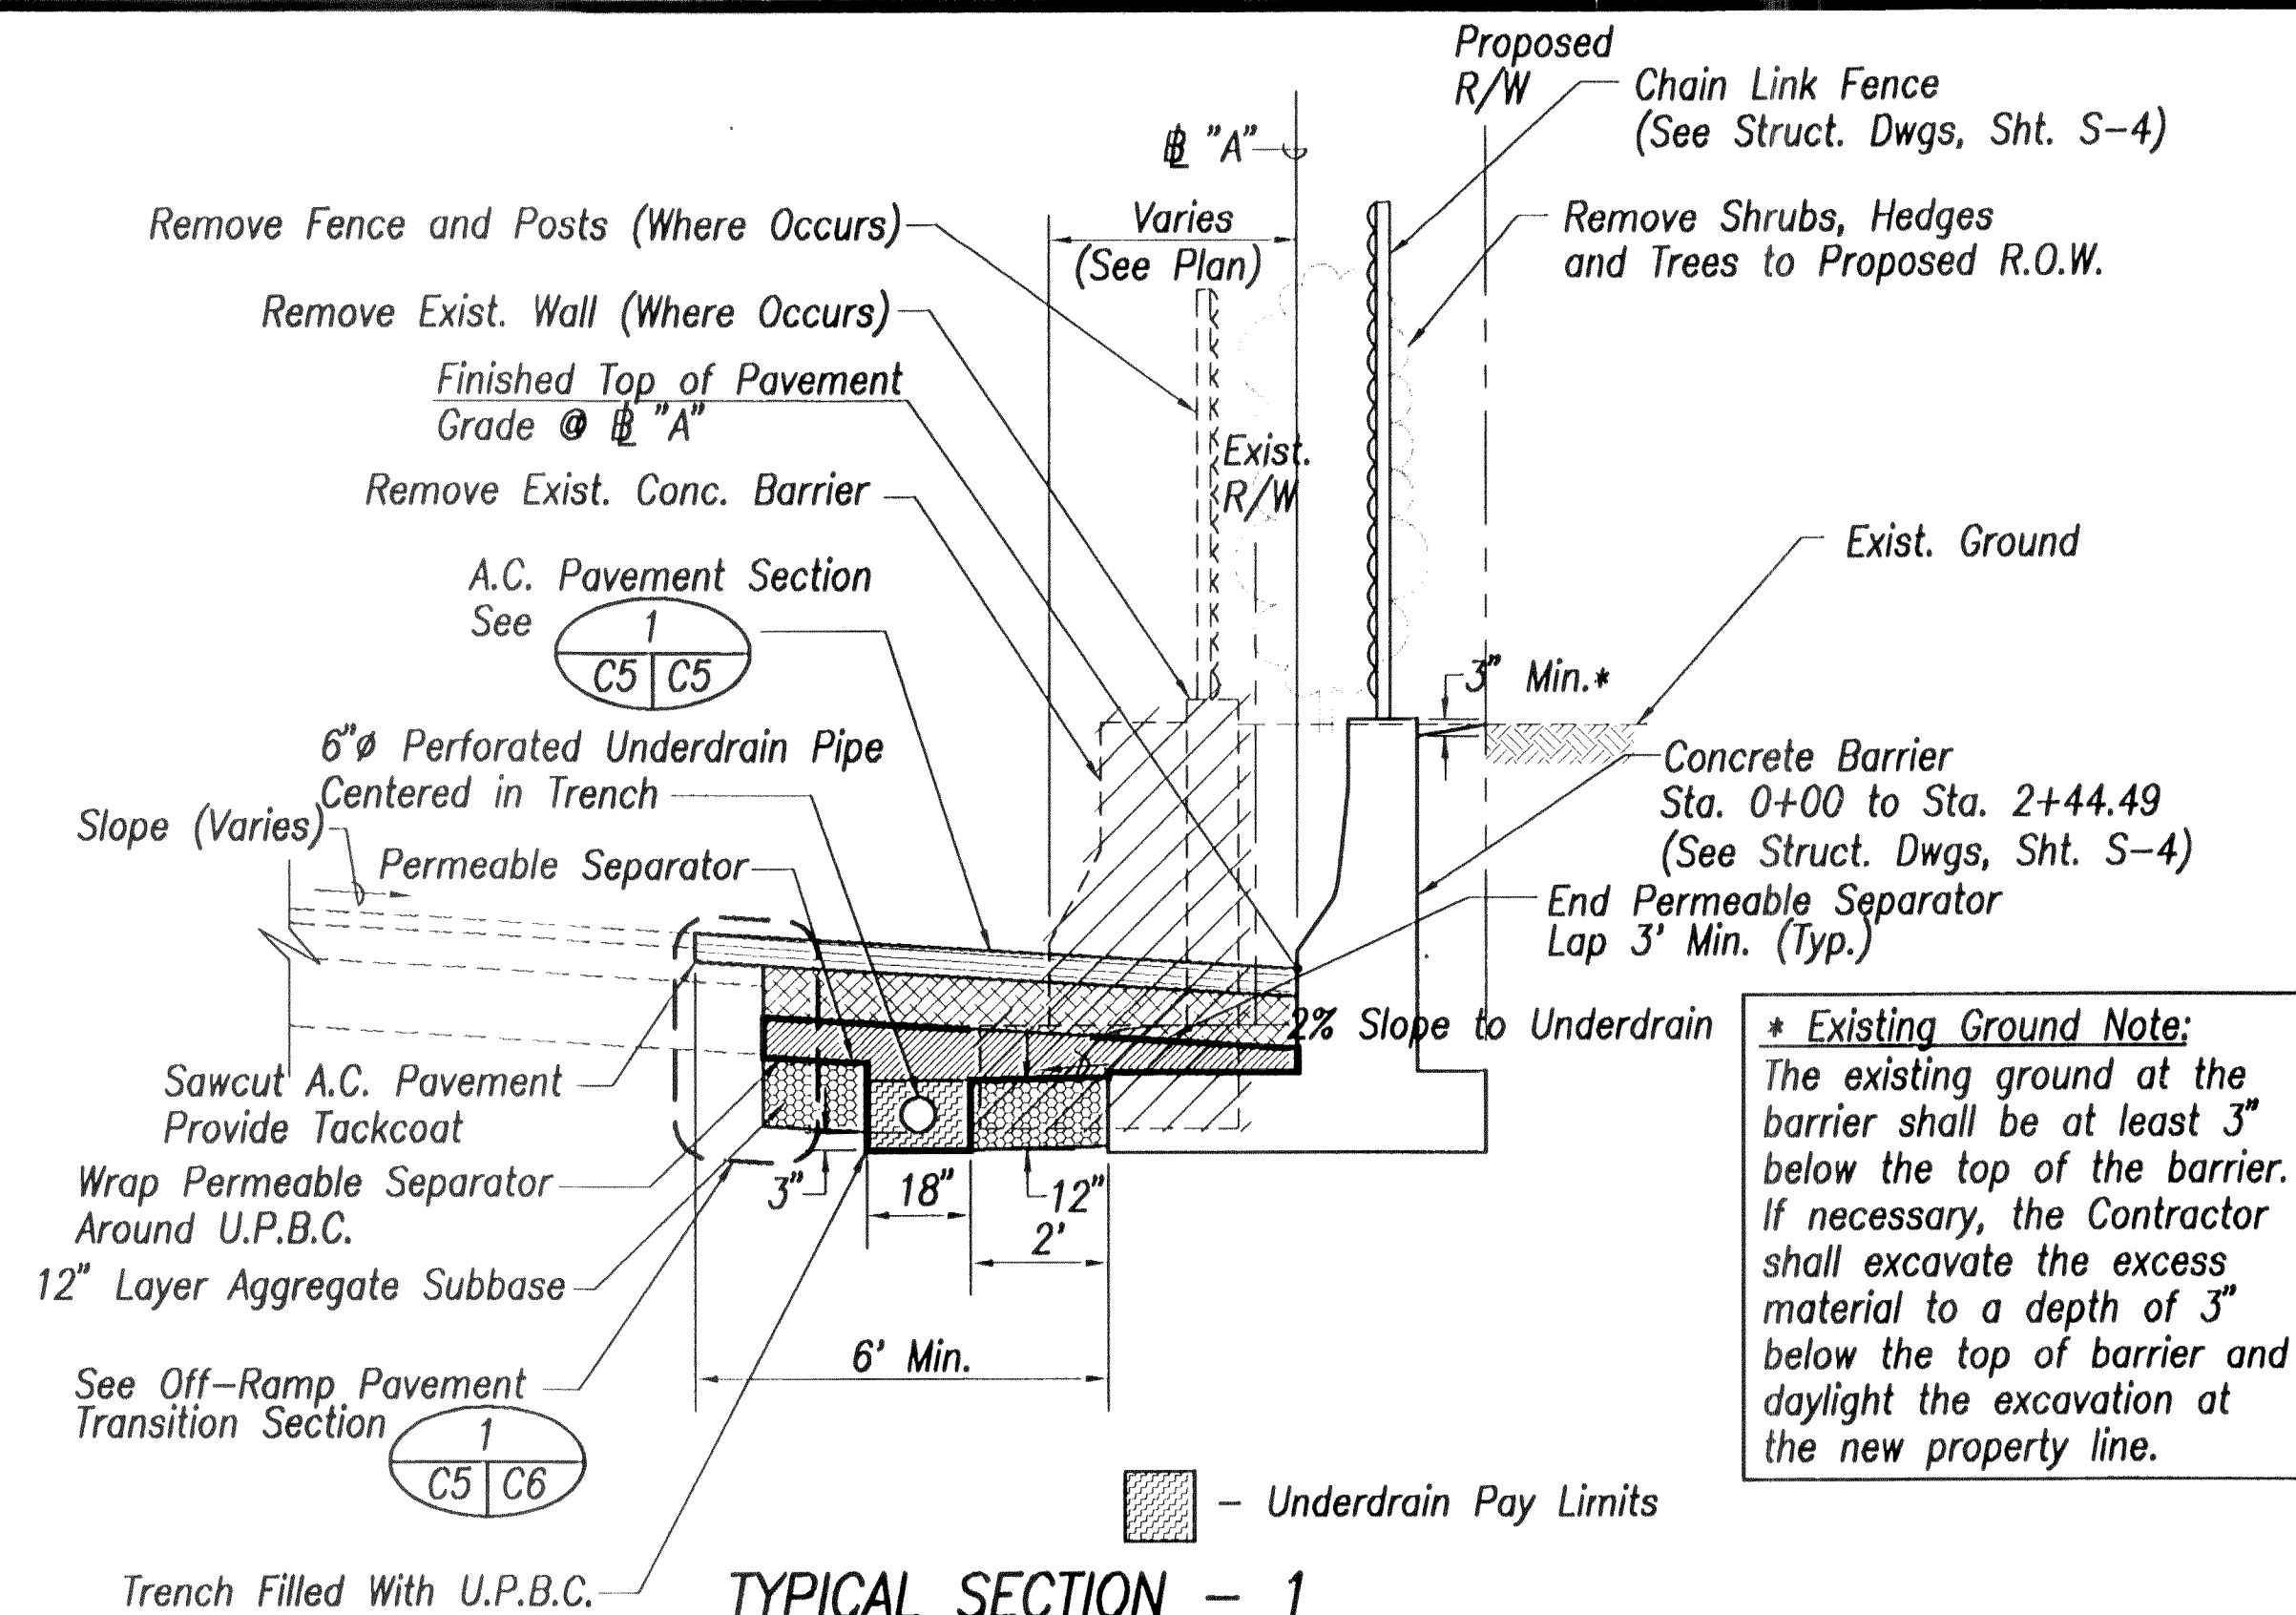


TYPICAL SECTION - 1
 (# "A" STA. 0+00 TO # "A" STA. 2+44.49)
 SCALE: 3/8" = 1'-0"

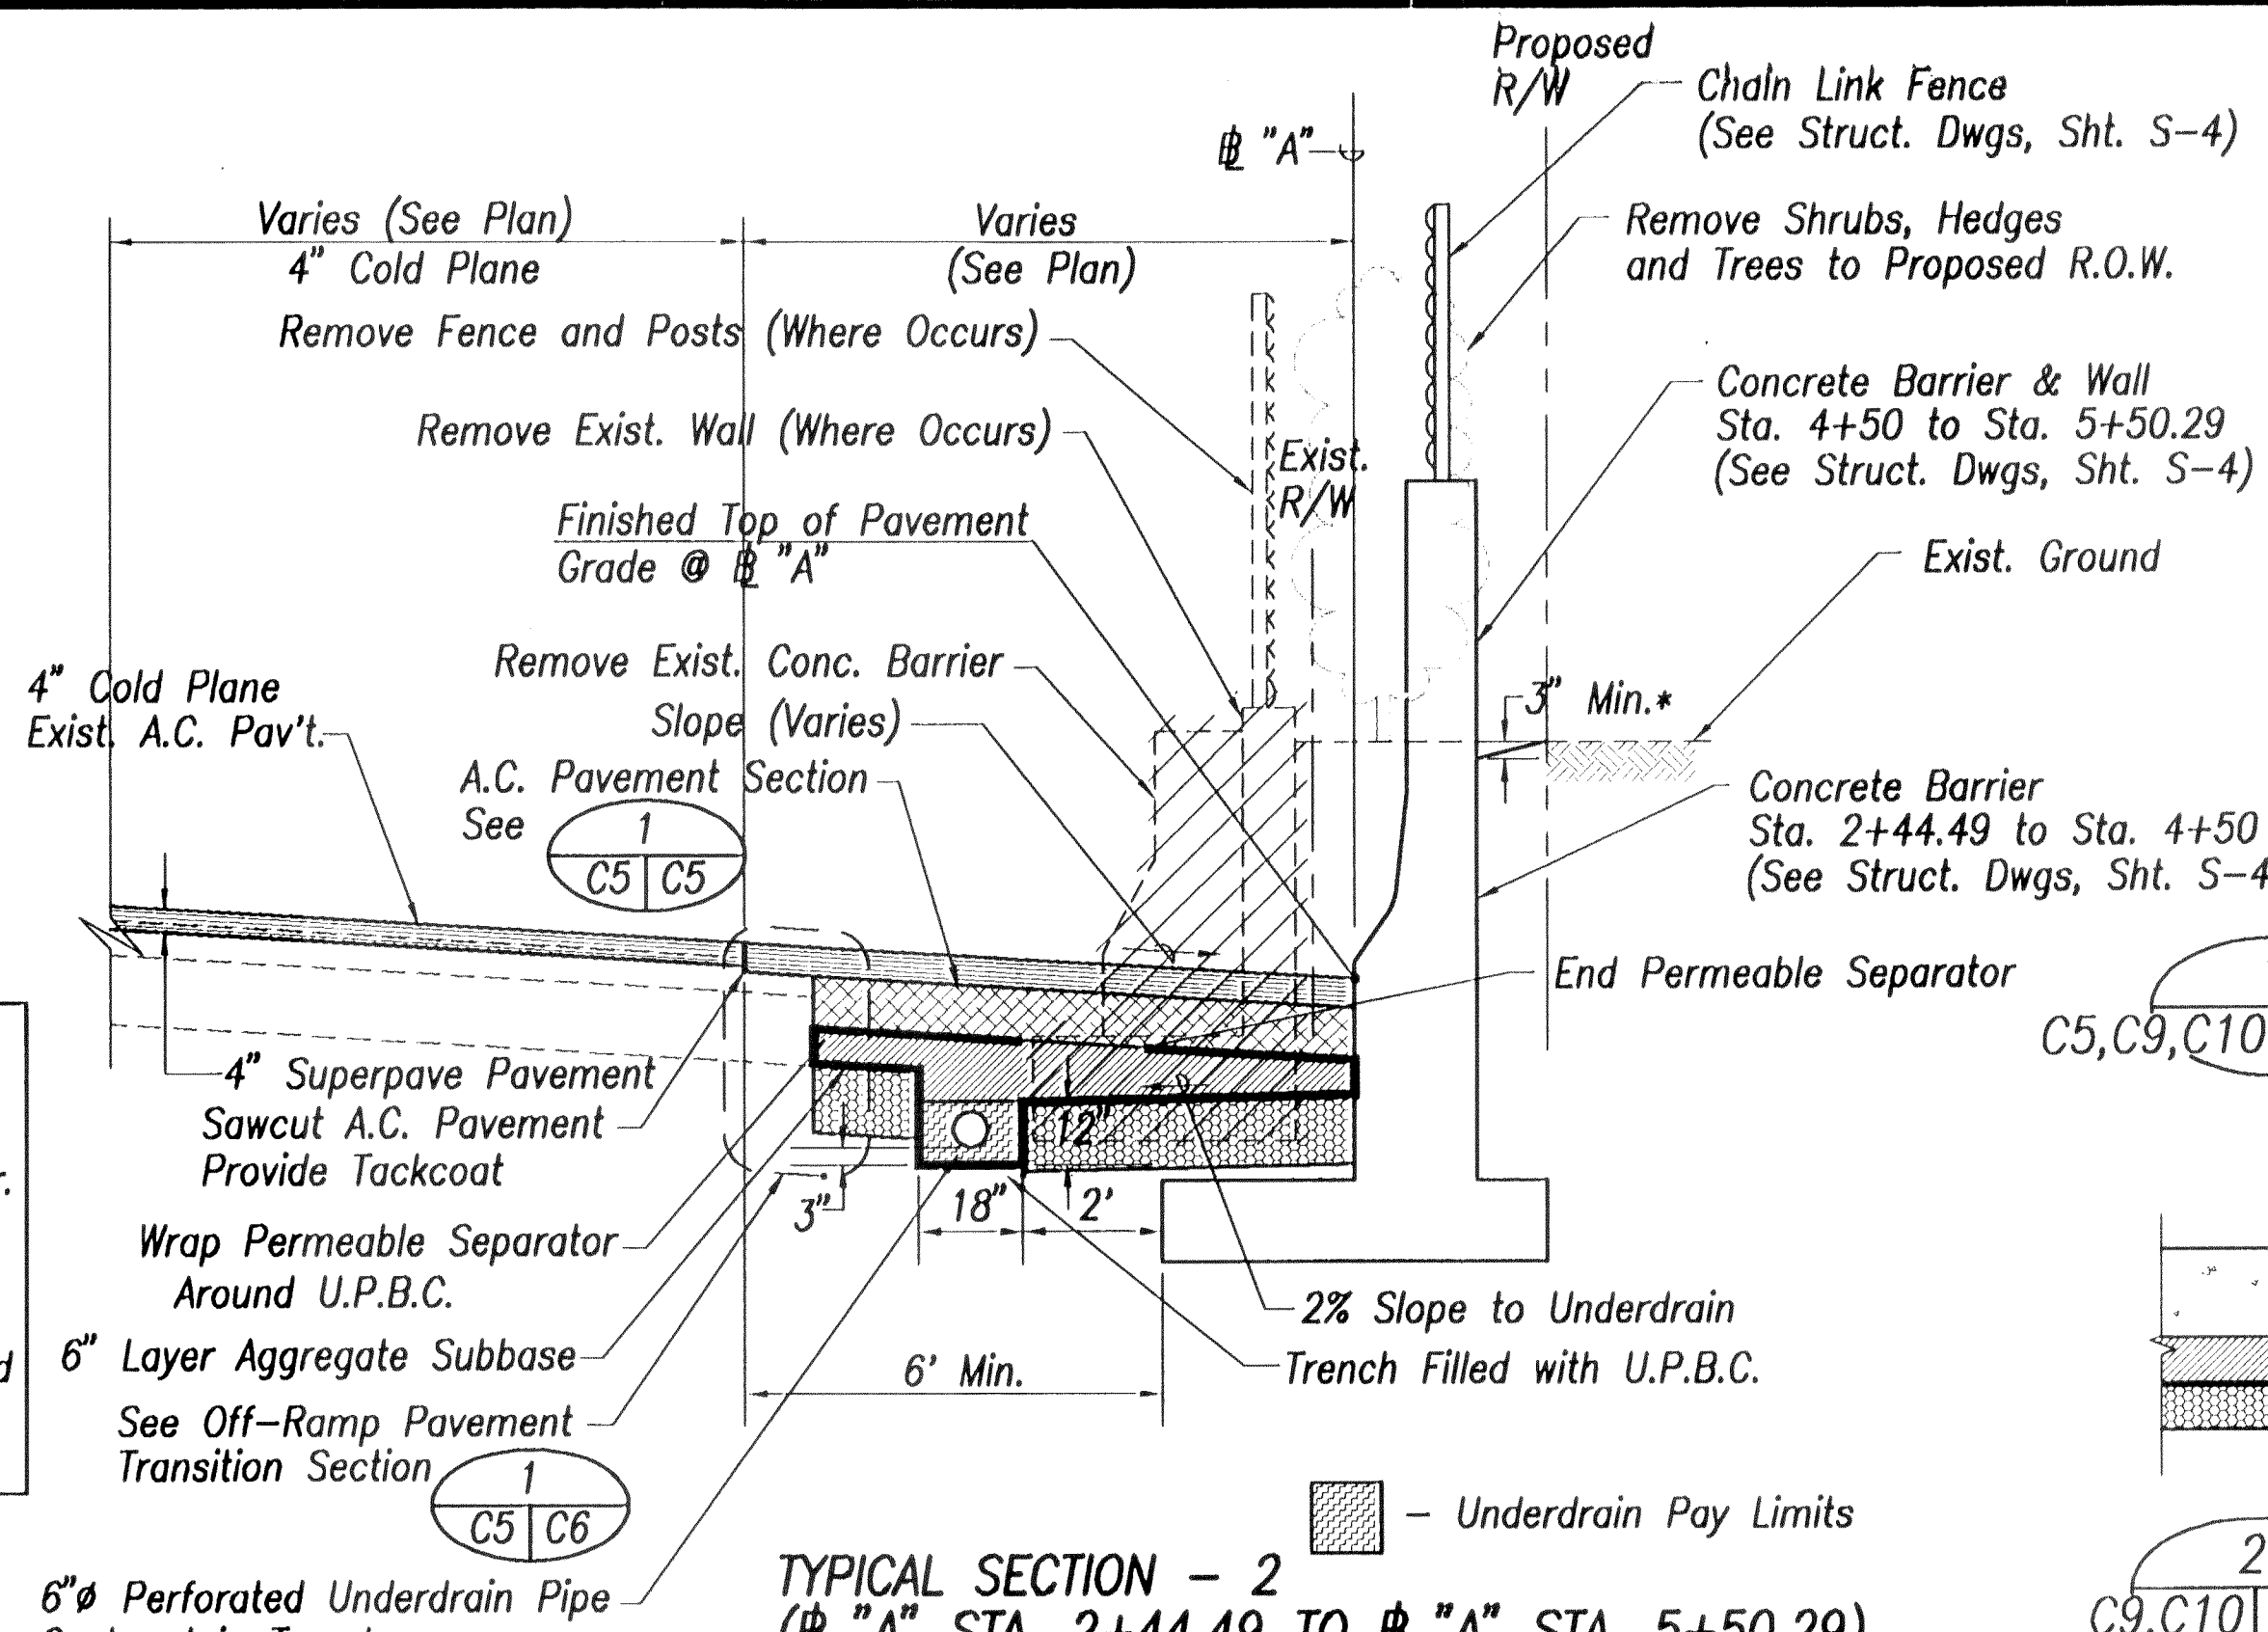



TYPICAL SECTION - 2
 (# "A" STA. 2+44.49 TO # "A" STA. 5+50.29)
 SCALE: 3/8" = 1'-0"

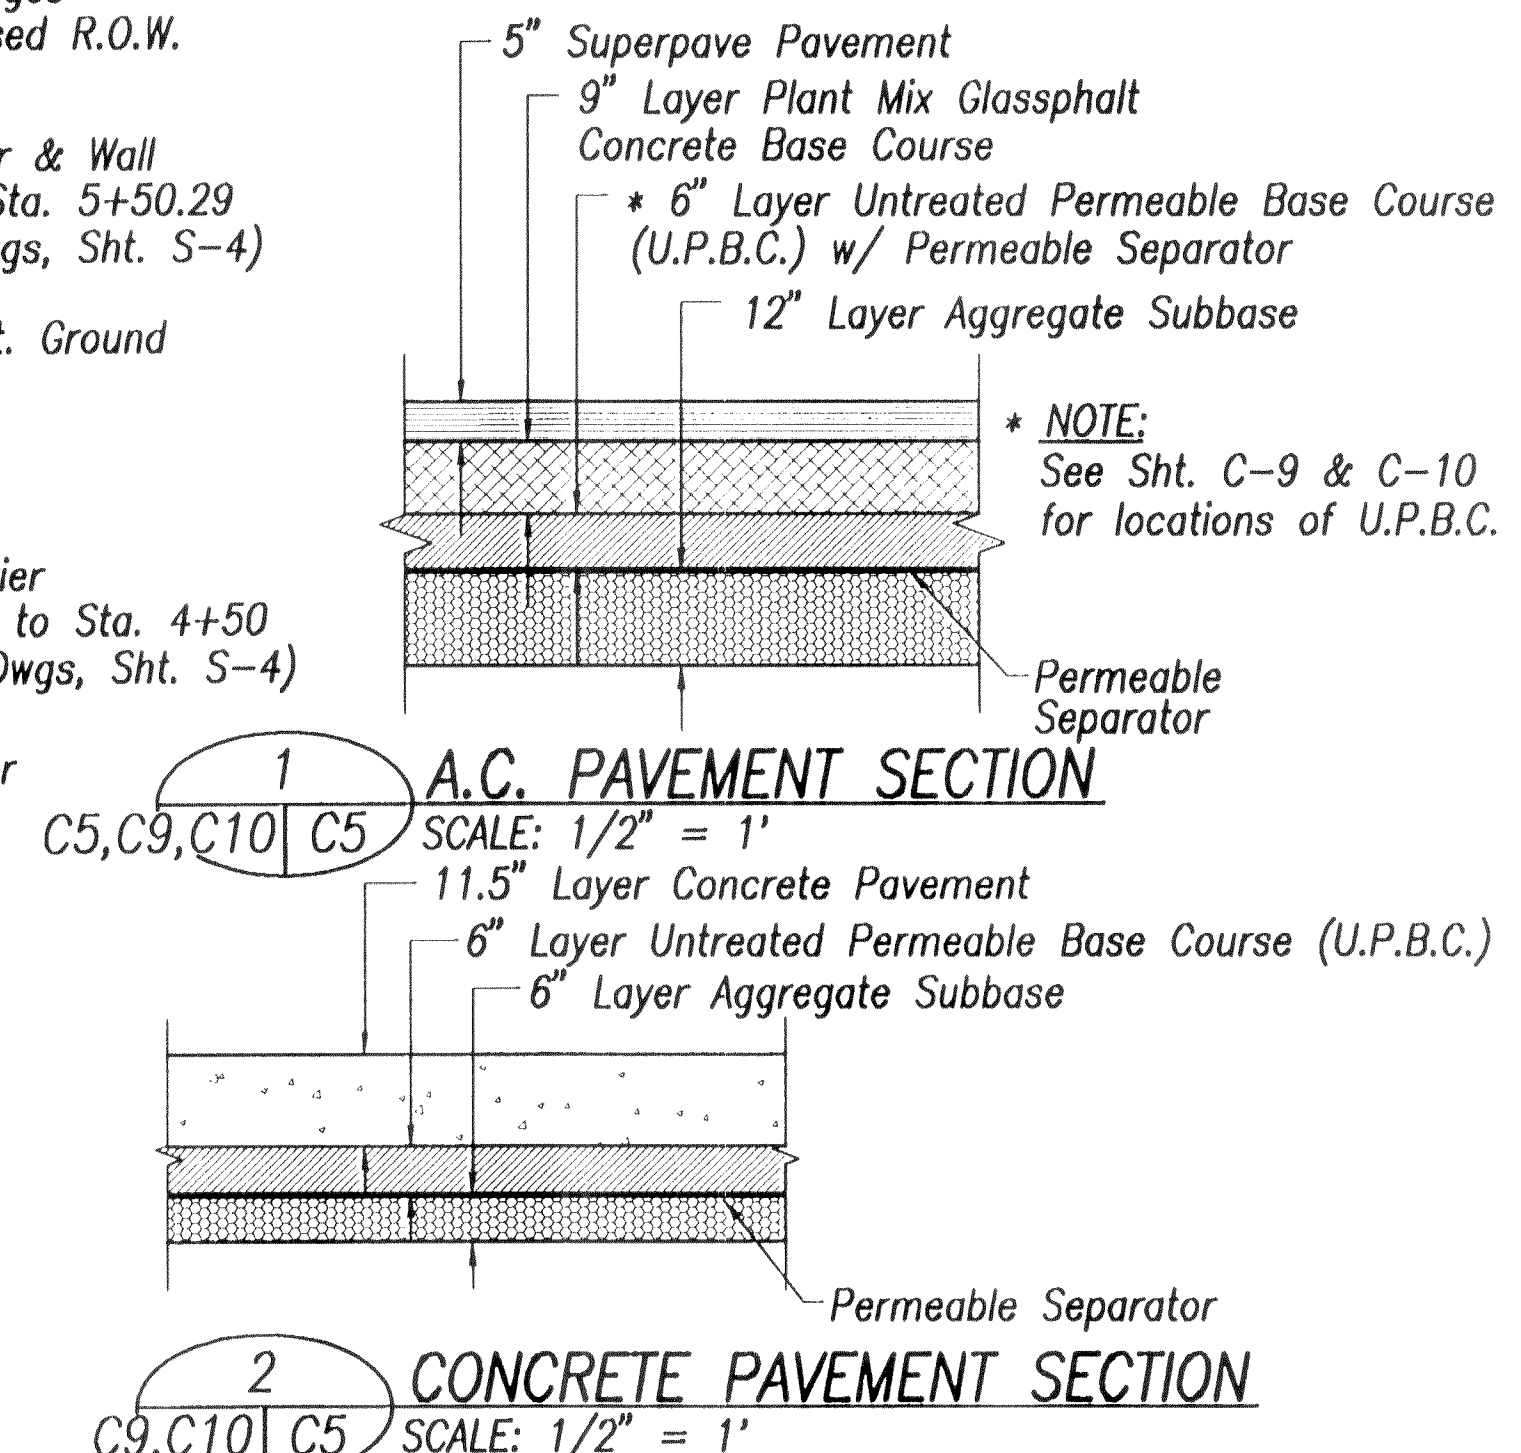

* NOTE:
 See Sht. C-9 & C-10
 for locations of U.P.B.C.

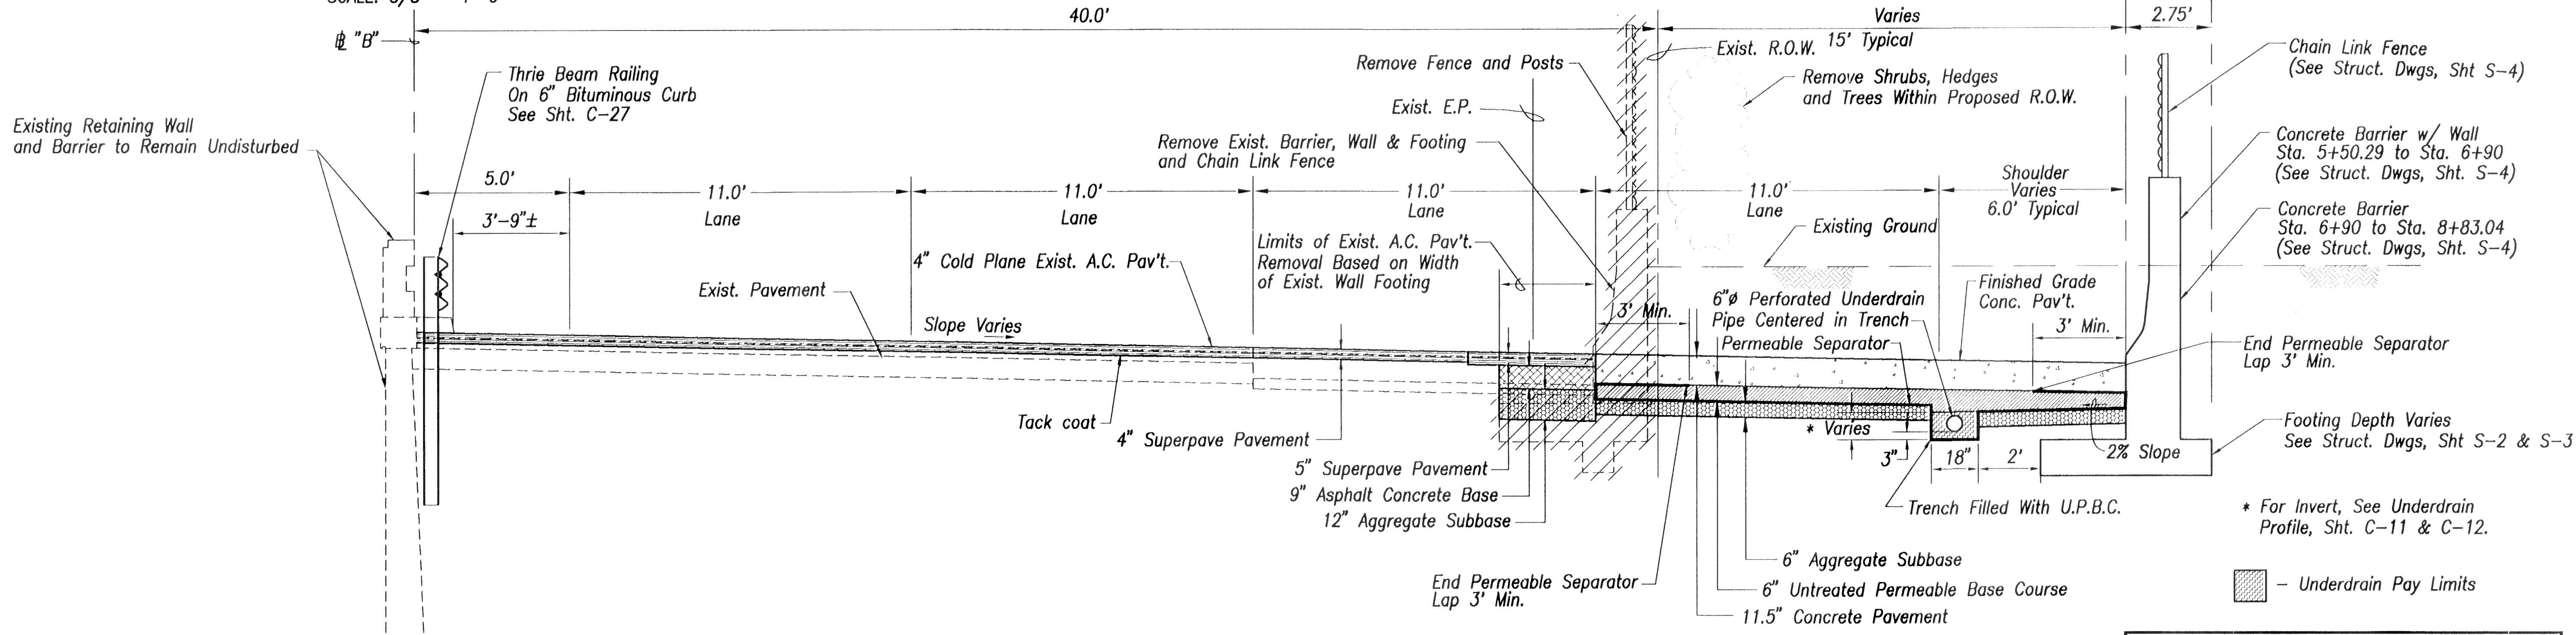

OFF-RAMP TYPICAL SECTION
 (# "A" STA. 5+50.29 TO # "A" STA. 8+83.04)
 SCALE: 3/8" = 1'-0"

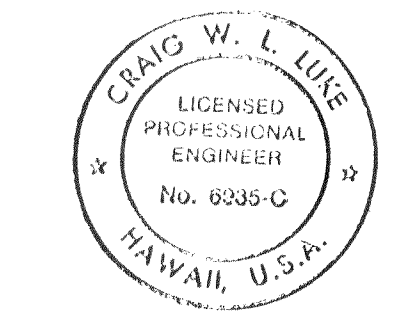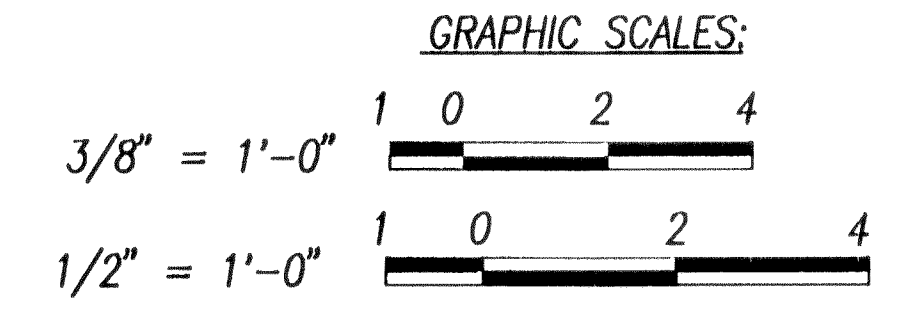

THIS WORK WAS PREPARED BY ME
 OR UNDER MY SUPERVISION.
 SIGNATURE: *[Signature]* DATE: 4/28/00

STATE OF HAWAII
 DEPARTMENT OF TRANSPORTATION
 HIGHWAYS DIVISION

TYPICAL SECTIONS - 1

INTERSTATE ROUTE H-1
 PUNAHOU ST. OFF-RAMP IMPROVEMENTS
 F.A.I. Proj. No. IM-H1-1(232)

Scale: As Shown Date: 4/28/00

SHEET No. C-5 OF 36 SHEETS

SURVEY PLOTTED BY	DATE
DRAWN BY	
CHECKED BY	
NOTE BOOK	
NO.	

