
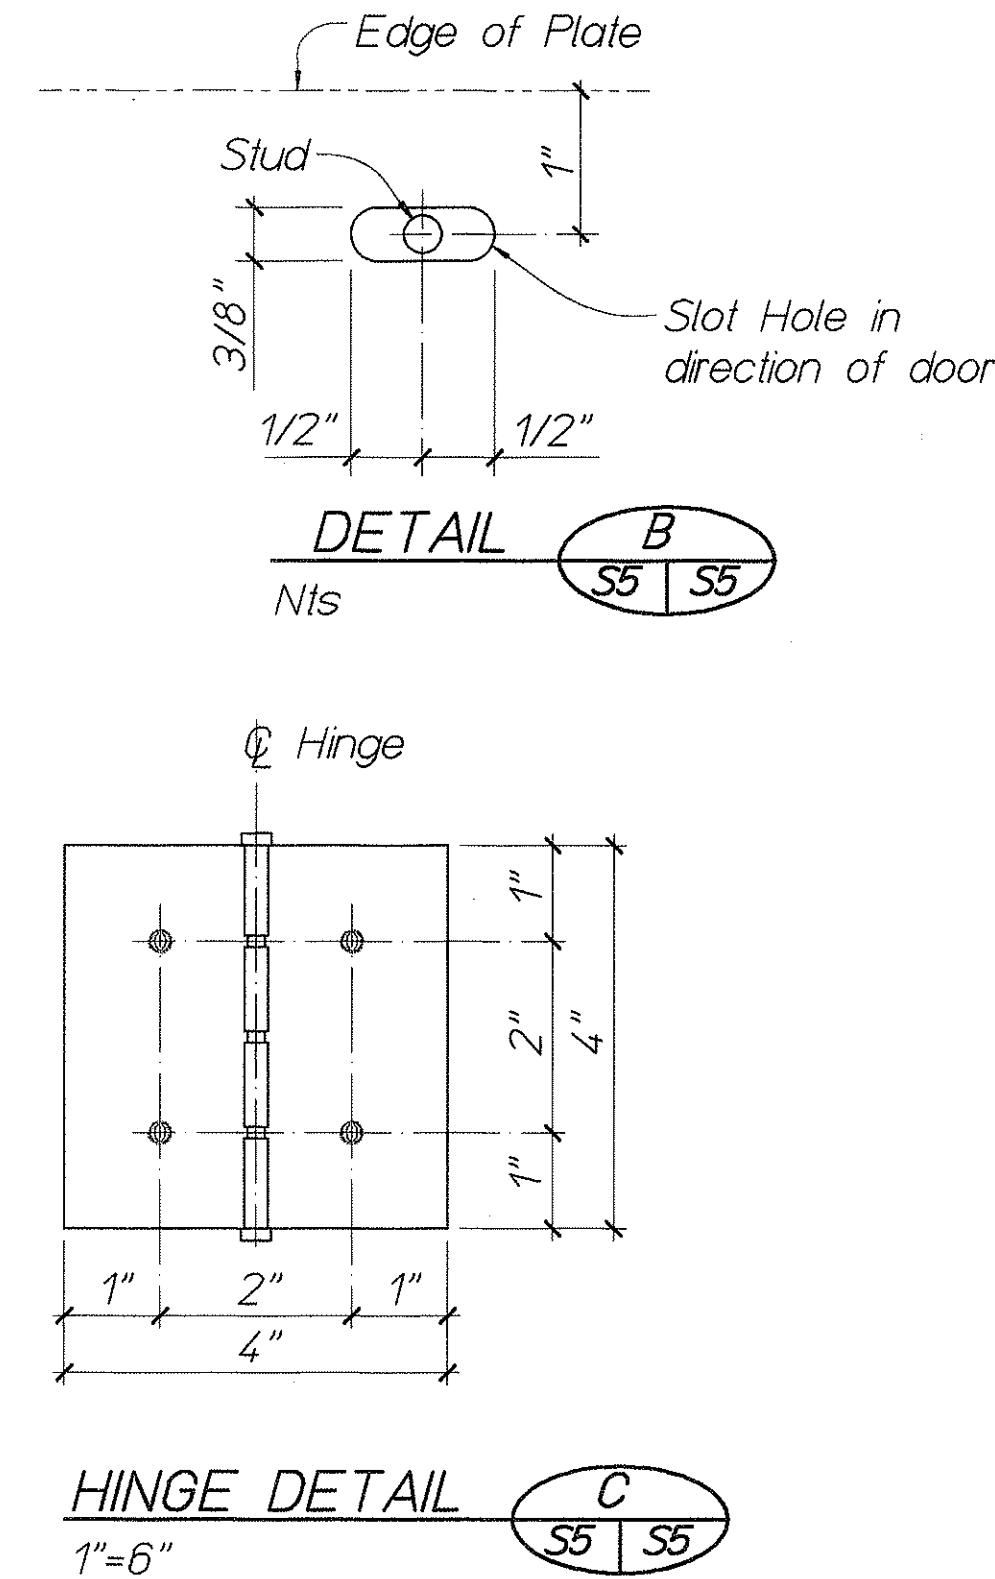
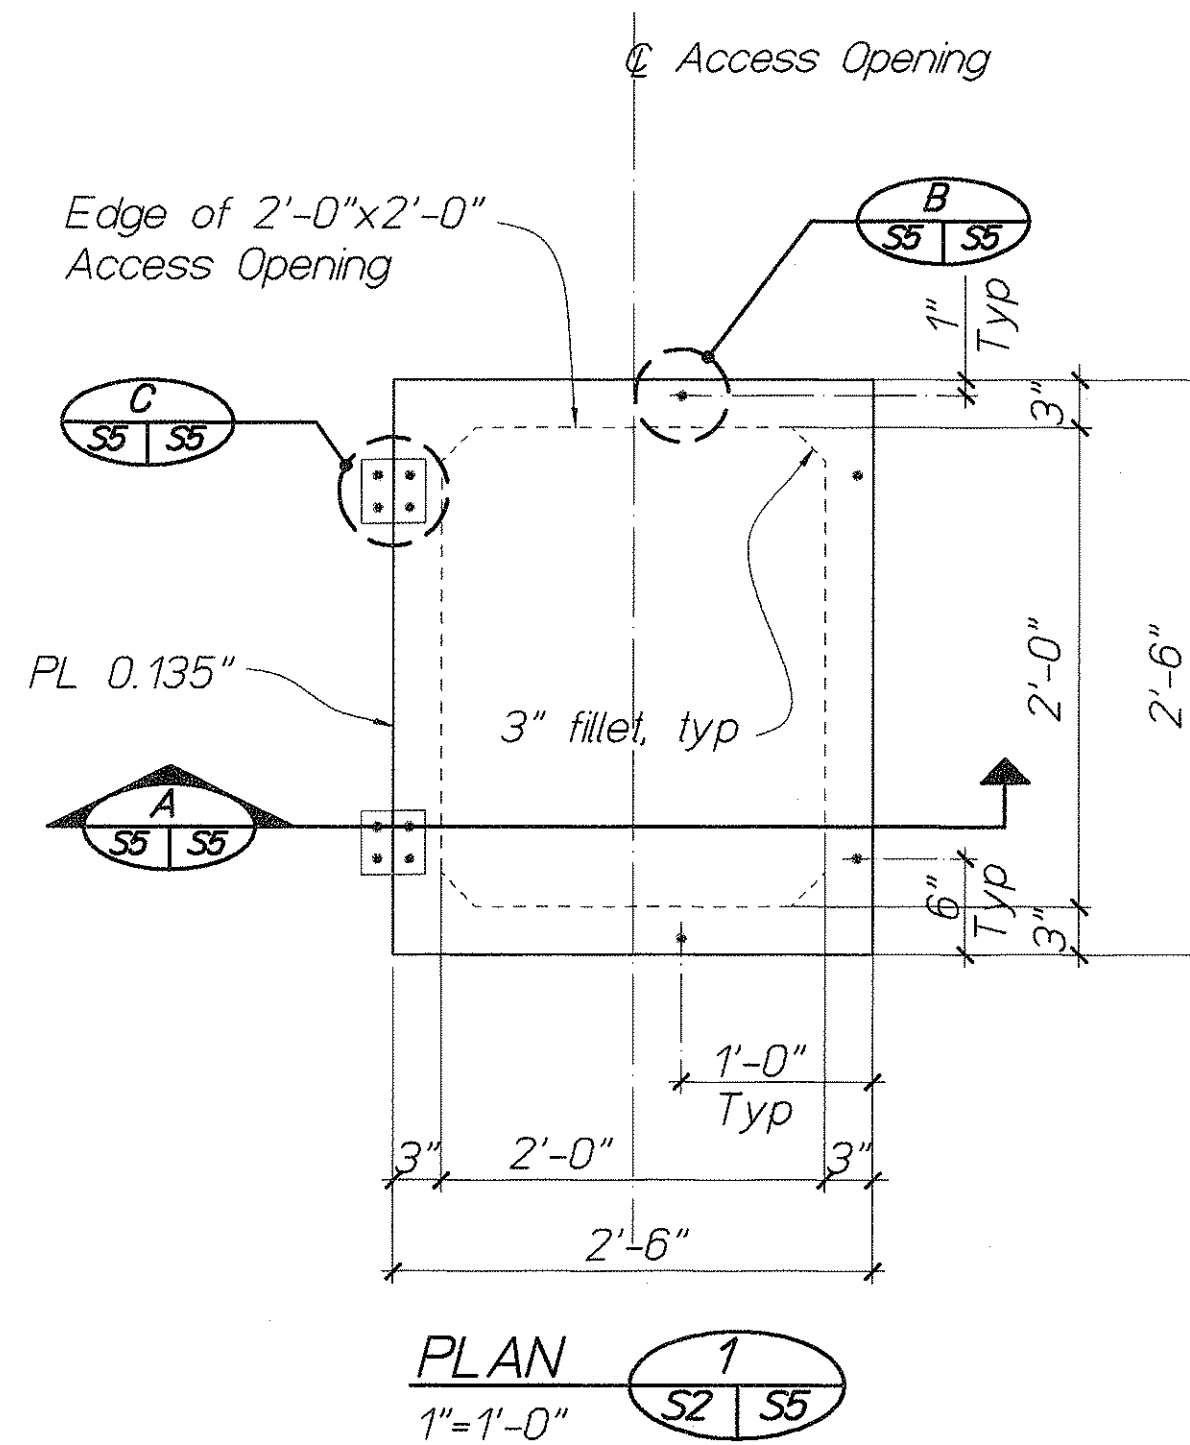



\\users\project\96025.02\ph2ki-s05

FED. ROAD DIST. NO.	STATE	FED. AID PROJ. NO.	FISCAL YEAR	SHEET NO.	TOTAL SHEETS
HAWAII	HAW.	BR-H1-1 (226)	2003	29	36

Remove Existing Reinforcement
Flush with Concrete and Coat
Ends with Zinc Rich Primer

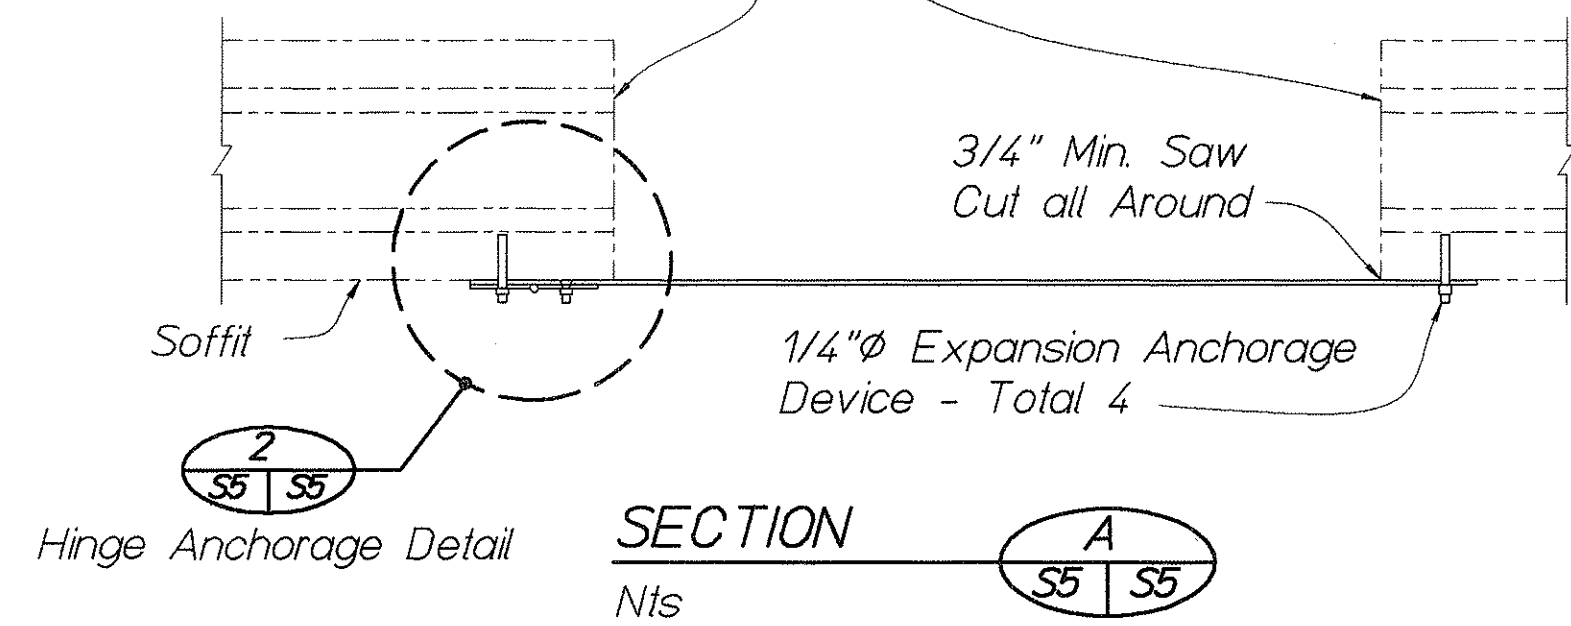



SOFFIT ACCESS DOOR ASSEMBLY

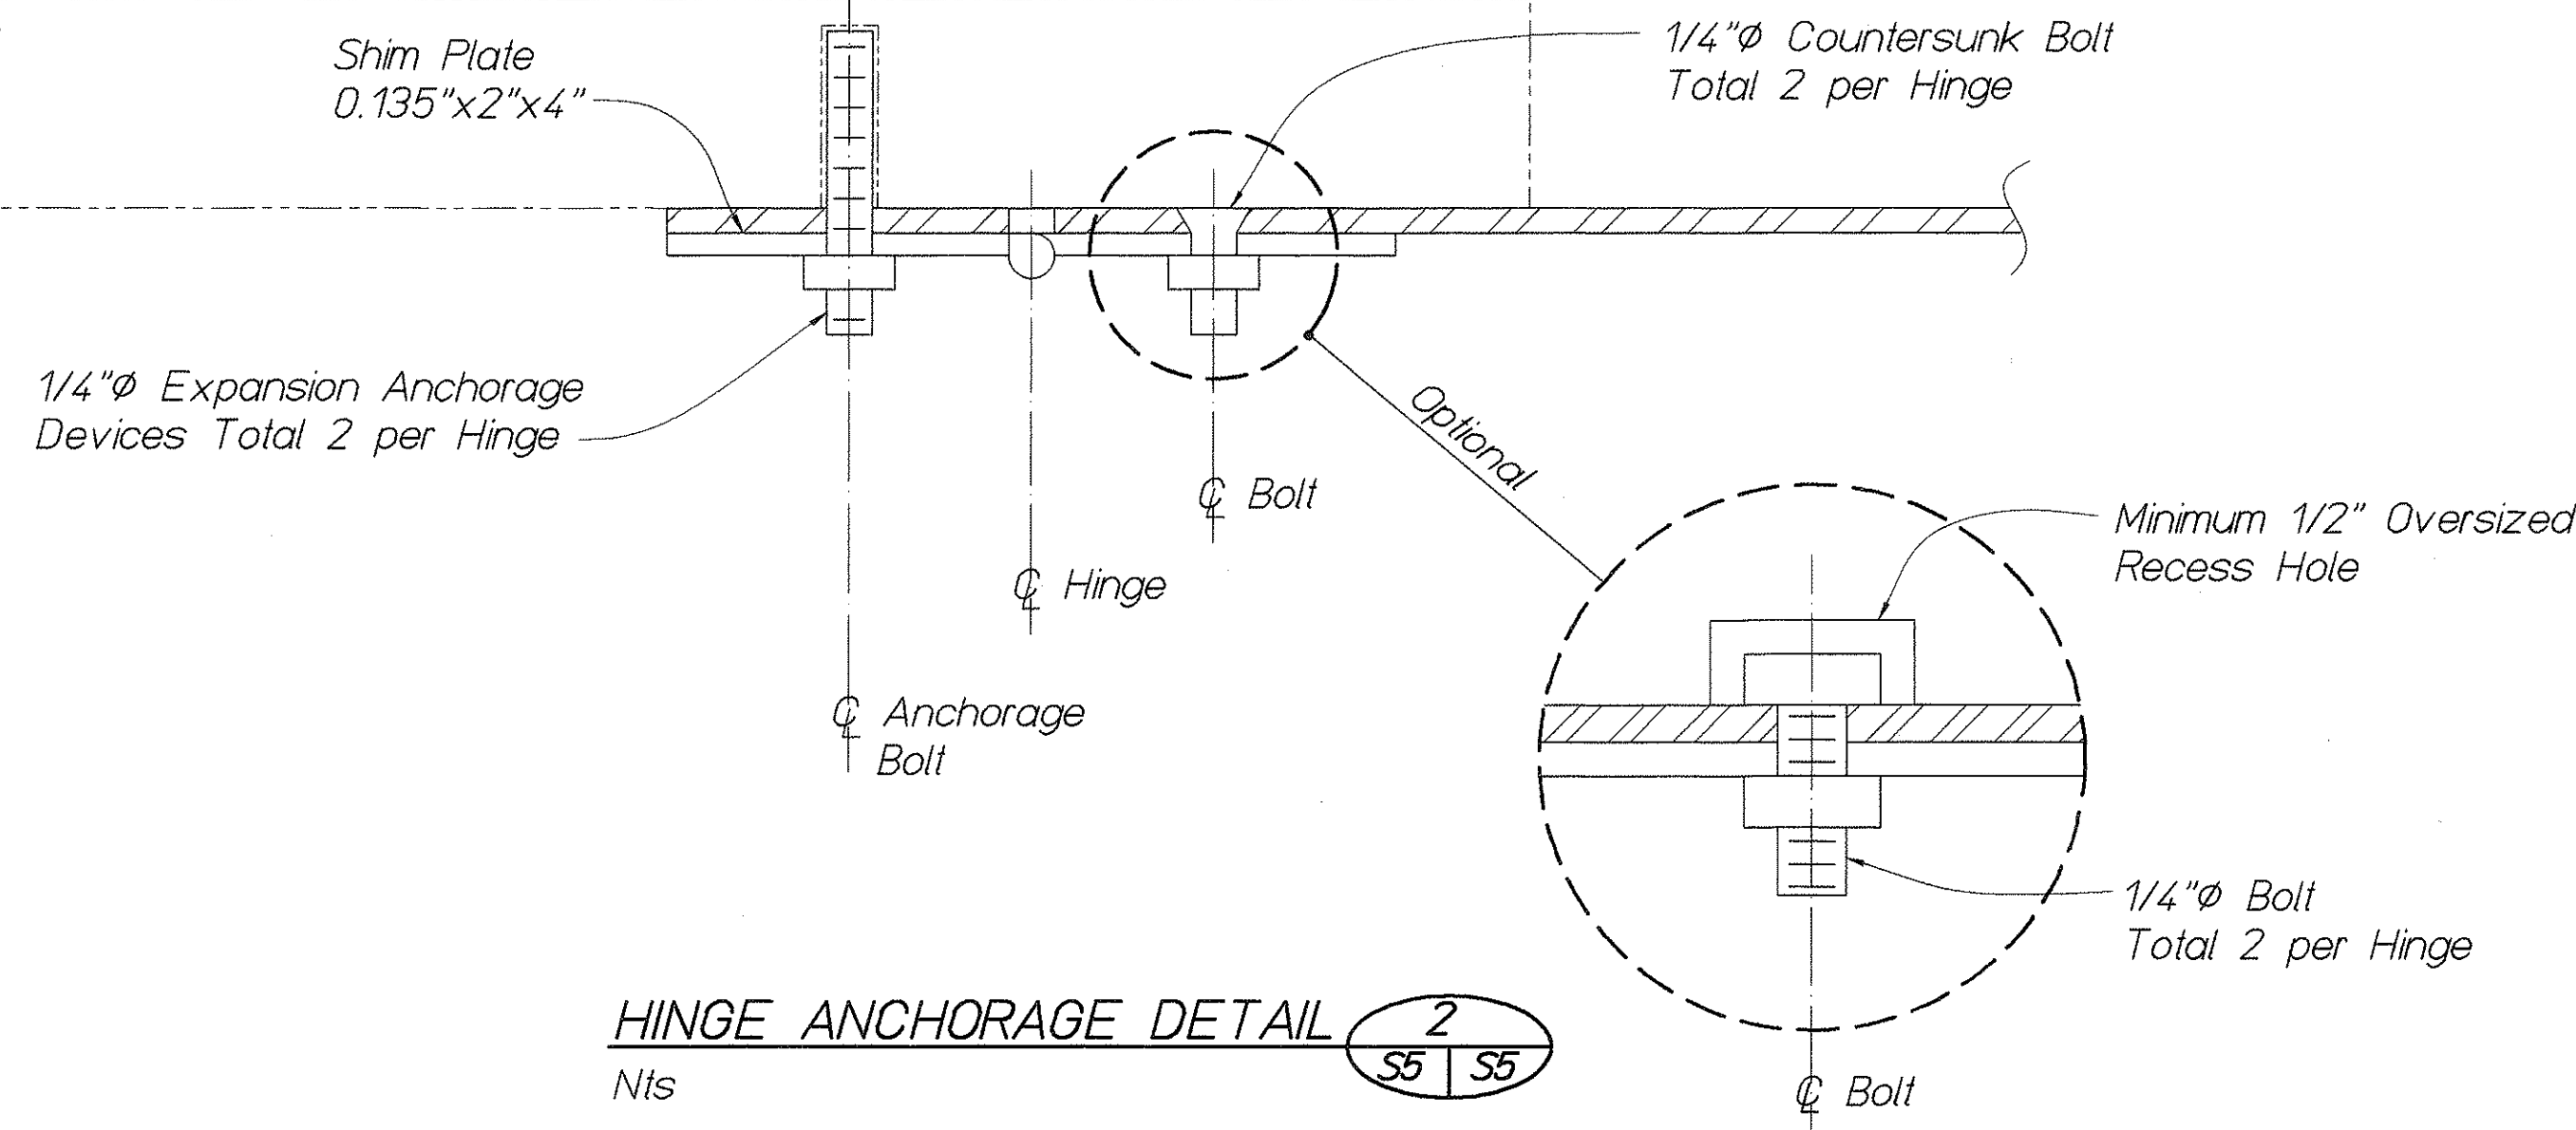

NOTES:

1. Non-Removable pin in Hinge.
2. Door & Hinge Assembly to be Galvanized, Brass, or Stainless Steel.
3. Use Thread Locking System for all Hinge nuts.
4. Hinge Assembly to be Minimum 1/8" Thick.

GRAPHIC SCALES:

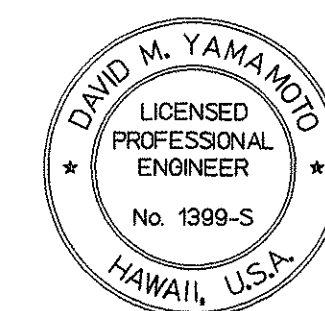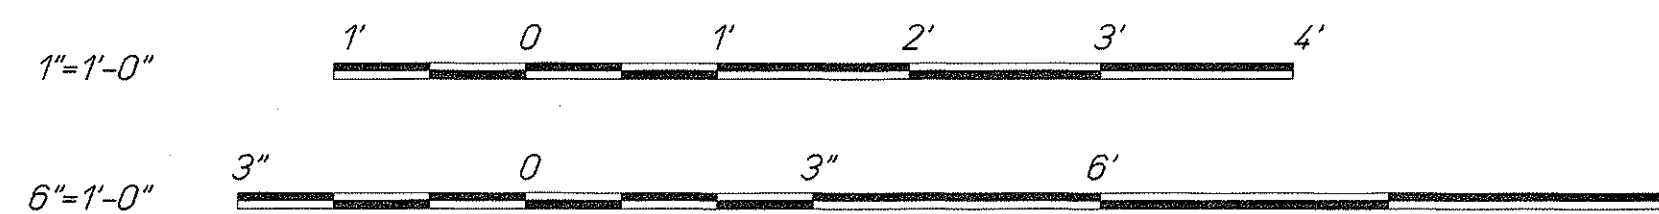

THIS WORK WAS PREPARED BY
ME OR UNDER MY SUPERVISION

David M. Yamamoto
SATO ASSOCIATES, INC.

STATE OF HAWAII
DEPARTMENT OF TRANSPORTATION
HIGHWAYS DIVISION

ACCESS HATCH DETAILS

INTERSTATE ROUTE H-1, SEISMIC RETROFIT
KAPOLANI INTERCHANGE, PHASE 2
FEDERAL AID PROJECT NO. BR-H1-1(226)

SCALE: AS NOTED DATE: SEPT 2002
SHEET No. S5 OF 9 SHEETS