
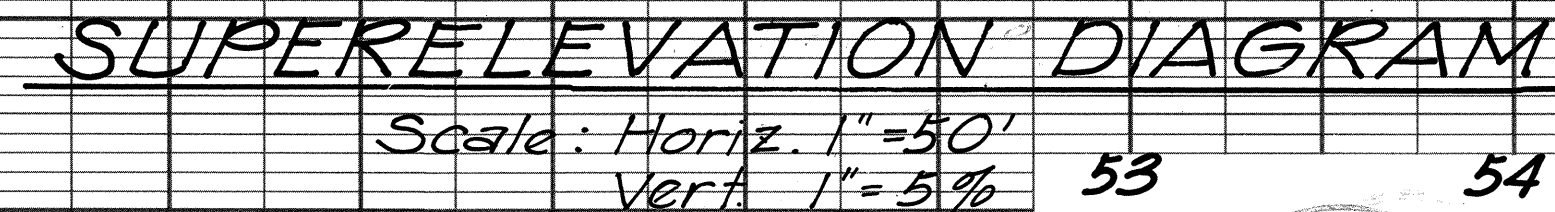


|                       |                                                                                        |          |            |
|-----------------------|----------------------------------------------------------------------------------------|----------|------------|
| PLAN                  | SURVEYED _____<br>PLOTTED _____<br>ALIGNMENT CHECKED _____<br>RT. OF WAY CHECKED _____ | BY _____ | DATE _____ |
| NOTE BOOK<br>NO _____ |                                                                                        |          |            |

| PROFILE                        | BY | DATE |
|--------------------------------|----|------|
| SURVEYED _____                 |    |      |
| PLOTTED _____                  |    |      |
| GRADES CHECKED _____           |    |      |
| B.M.'S NOTED _____             |    |      |
| NO _____                       |    |      |
| STRUCTURE NOTATIONS CHKO _____ |    |      |

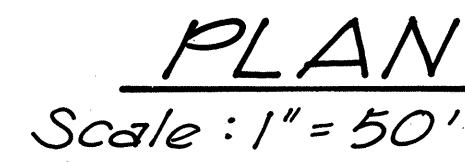

THIS WORK WAS PREPARED BY  
ME OR UNDER MY SUPERVISION.

*Harland C. Jacobson*

Signature

STATE OF HAWAII  
DEPARTMENT OF TRANSPORTATION  
HIGHWAYS DIVISION

COLUMNS EA41 & EA42  
TIES TO R-EA B


AIRPORT INTERCHANGE  
F.A.I. PROJ. NO. I-HI-1C(120):16

SCALE: AS SHOWN DATE: NOV. 1, 1975


SHEET No. 1 OF 2 SHEETS

| PLAN      |                          | BY | DATE |
|-----------|--------------------------|----|------|
|           | SURVEYED _____           |    |      |
|           | PLOTTED _____            |    |      |
| NOTE BOOK | ALIGNMENT CHECKED _____  |    |      |
| NO _____  | RT. OF WAY CHECKED _____ |    |      |

| PROFILE                     |  | BY | DATE |
|-----------------------------|--|----|------|
| SURVEYED                    |  |    |      |
| PLOTTED                     |  |    |      |
| GRADES CHECKED              |  |    |      |
| B.M.'s NOTED                |  |    |      |
| STRUCTURE NOTATIONS CHECKED |  |    |      |

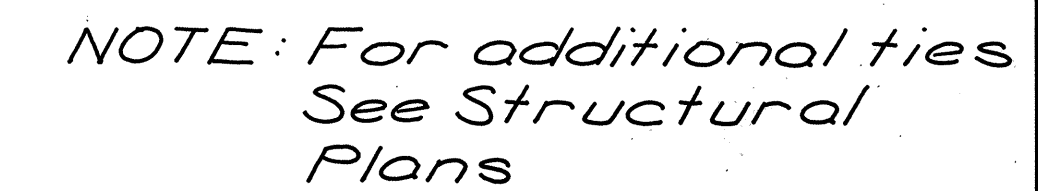

\* Pier numbers on subsequent Construction Dwgs.

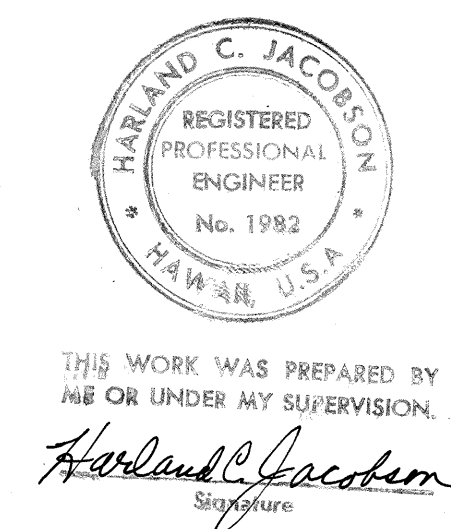

STATE OF MAHAW  
DEPARTMENT OF TRANSPORTATION  
HIGHWAYS DIVISION

COLUMNS 55a & 56a  
TIES TO R-IW/AW  $\frac{1}{2}$

AIRPORT INTERCHANGE  
F.A.I. PROJ. NO. 1-HI-1(120)16

SCALE: AS SHOWN DATE: NOV. 1, 1975

SHEET NO. 2 OF 2 SHEETS