



FED. ROAD DIST. NO.	STATE	FED. AID PROJ. NO.	FISCAL YEAR	SHEET NO.	TOTAL SHEETS
HAWAII	HAW.	IM-HI-1(242)	2016	76	354

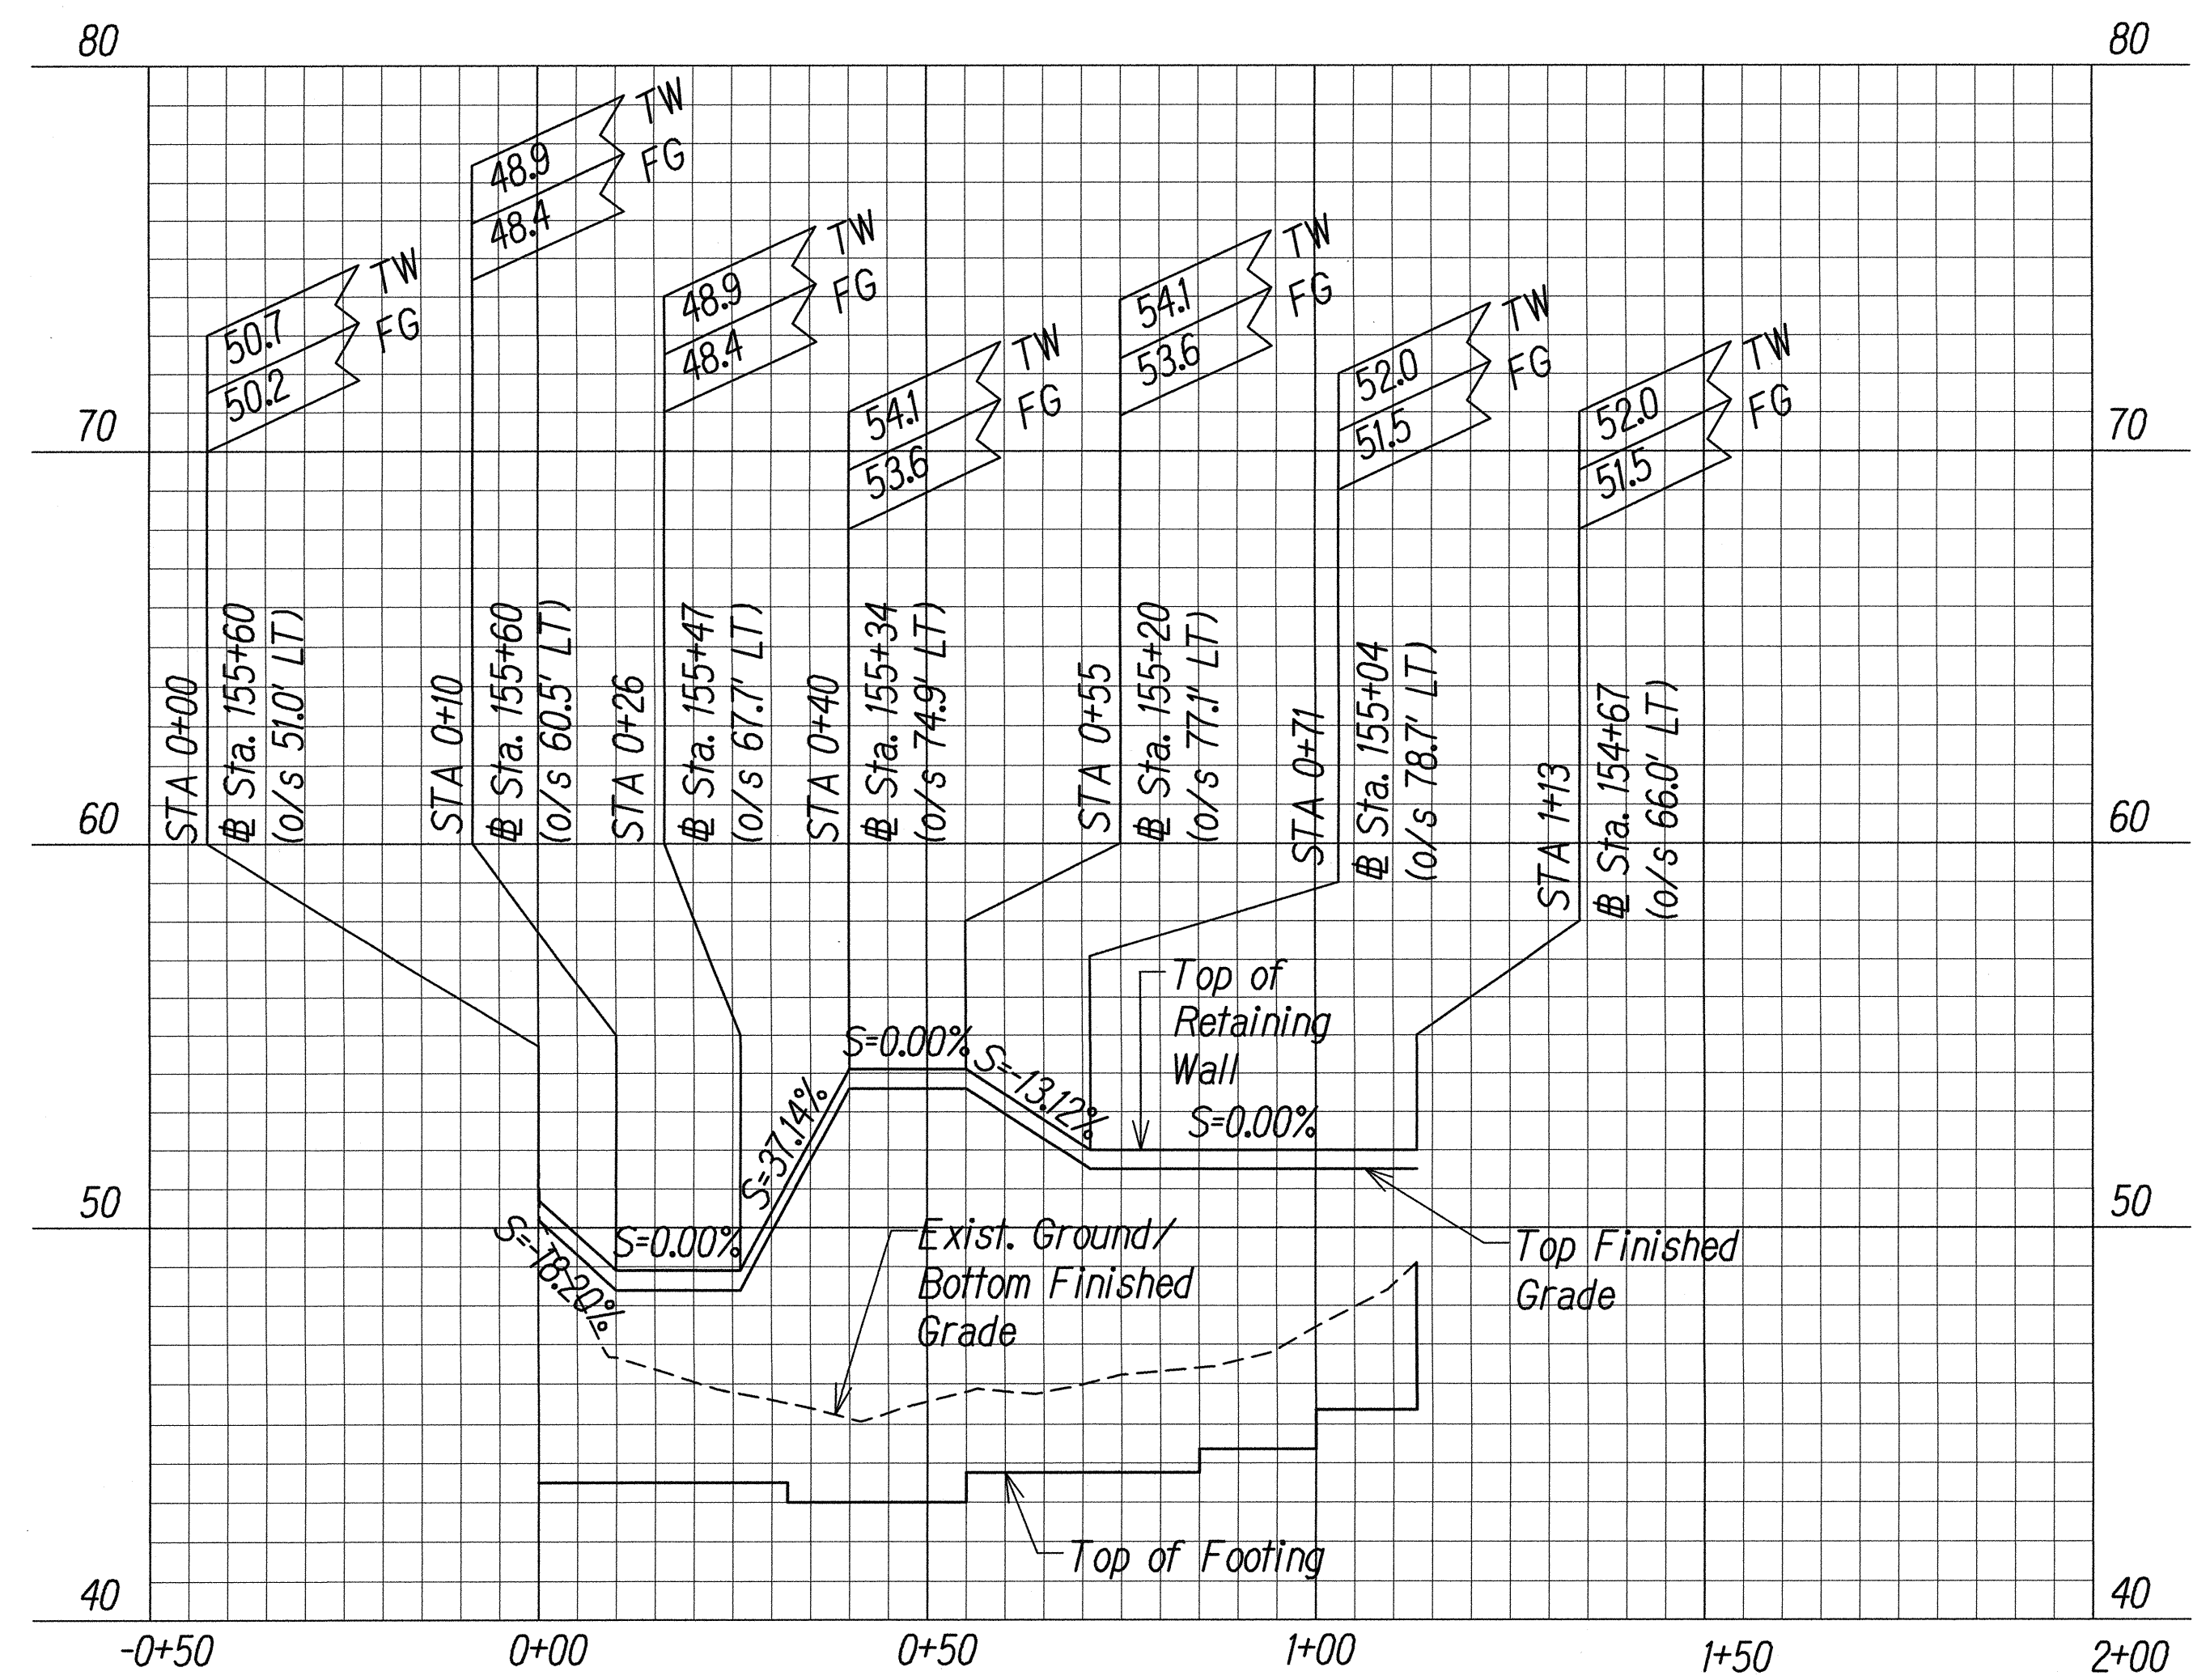


RETAINING WALL PROFILE STA. 155+60

SCALE: HORZ: 1" = 20'
VERT: 1" = 4'

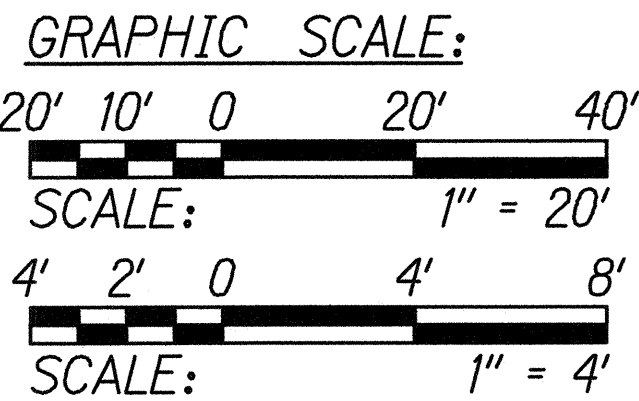

ORIGINAL PLAN	SURVEY PLOTTED BY	DATE
NOTE BOOK	DRAWN BY	
	DESIGNED BY	
	QUANTITIES BY	
	CHECKED BY	

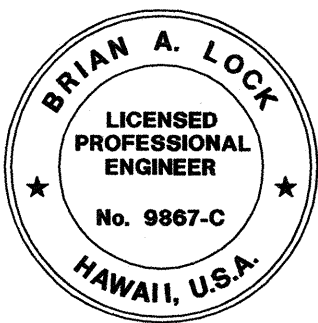

THIS WORK WAS PREPARED BY ME
OR UNDER MY SUPERVISION.
mick
WILSON OKAMOTO CORPORATION LIC. EXP. DATE APRIL 30, 2018

STATE OF HAWAII
DEPARTMENT OF TRANSPORTATION
HIGHWAYS DIVISION
PALI HIGHWAY OVERPASS
RETAINING WALL PROFILE
INTERSTATE ROUTE H-1
GUARDRAIL AND SHOULDER IMPROVEMENTS
Middle Street to Punchbowl Off-Ramp
Fed. Aid Project No. IM-HI-1(242)
Scale: 1" = 20' Date: Mar. 2016
SHEET No. RWP-1 OF 1 SHEETS