




FED. ROAD DIST. NO.	STATE	FED. AID PROJ. NO.	FISCAL YEAR	SHEET NO.	TOTAL SHEETS
HAWAII	HAW.	I-H-1(88)	1970	26	98

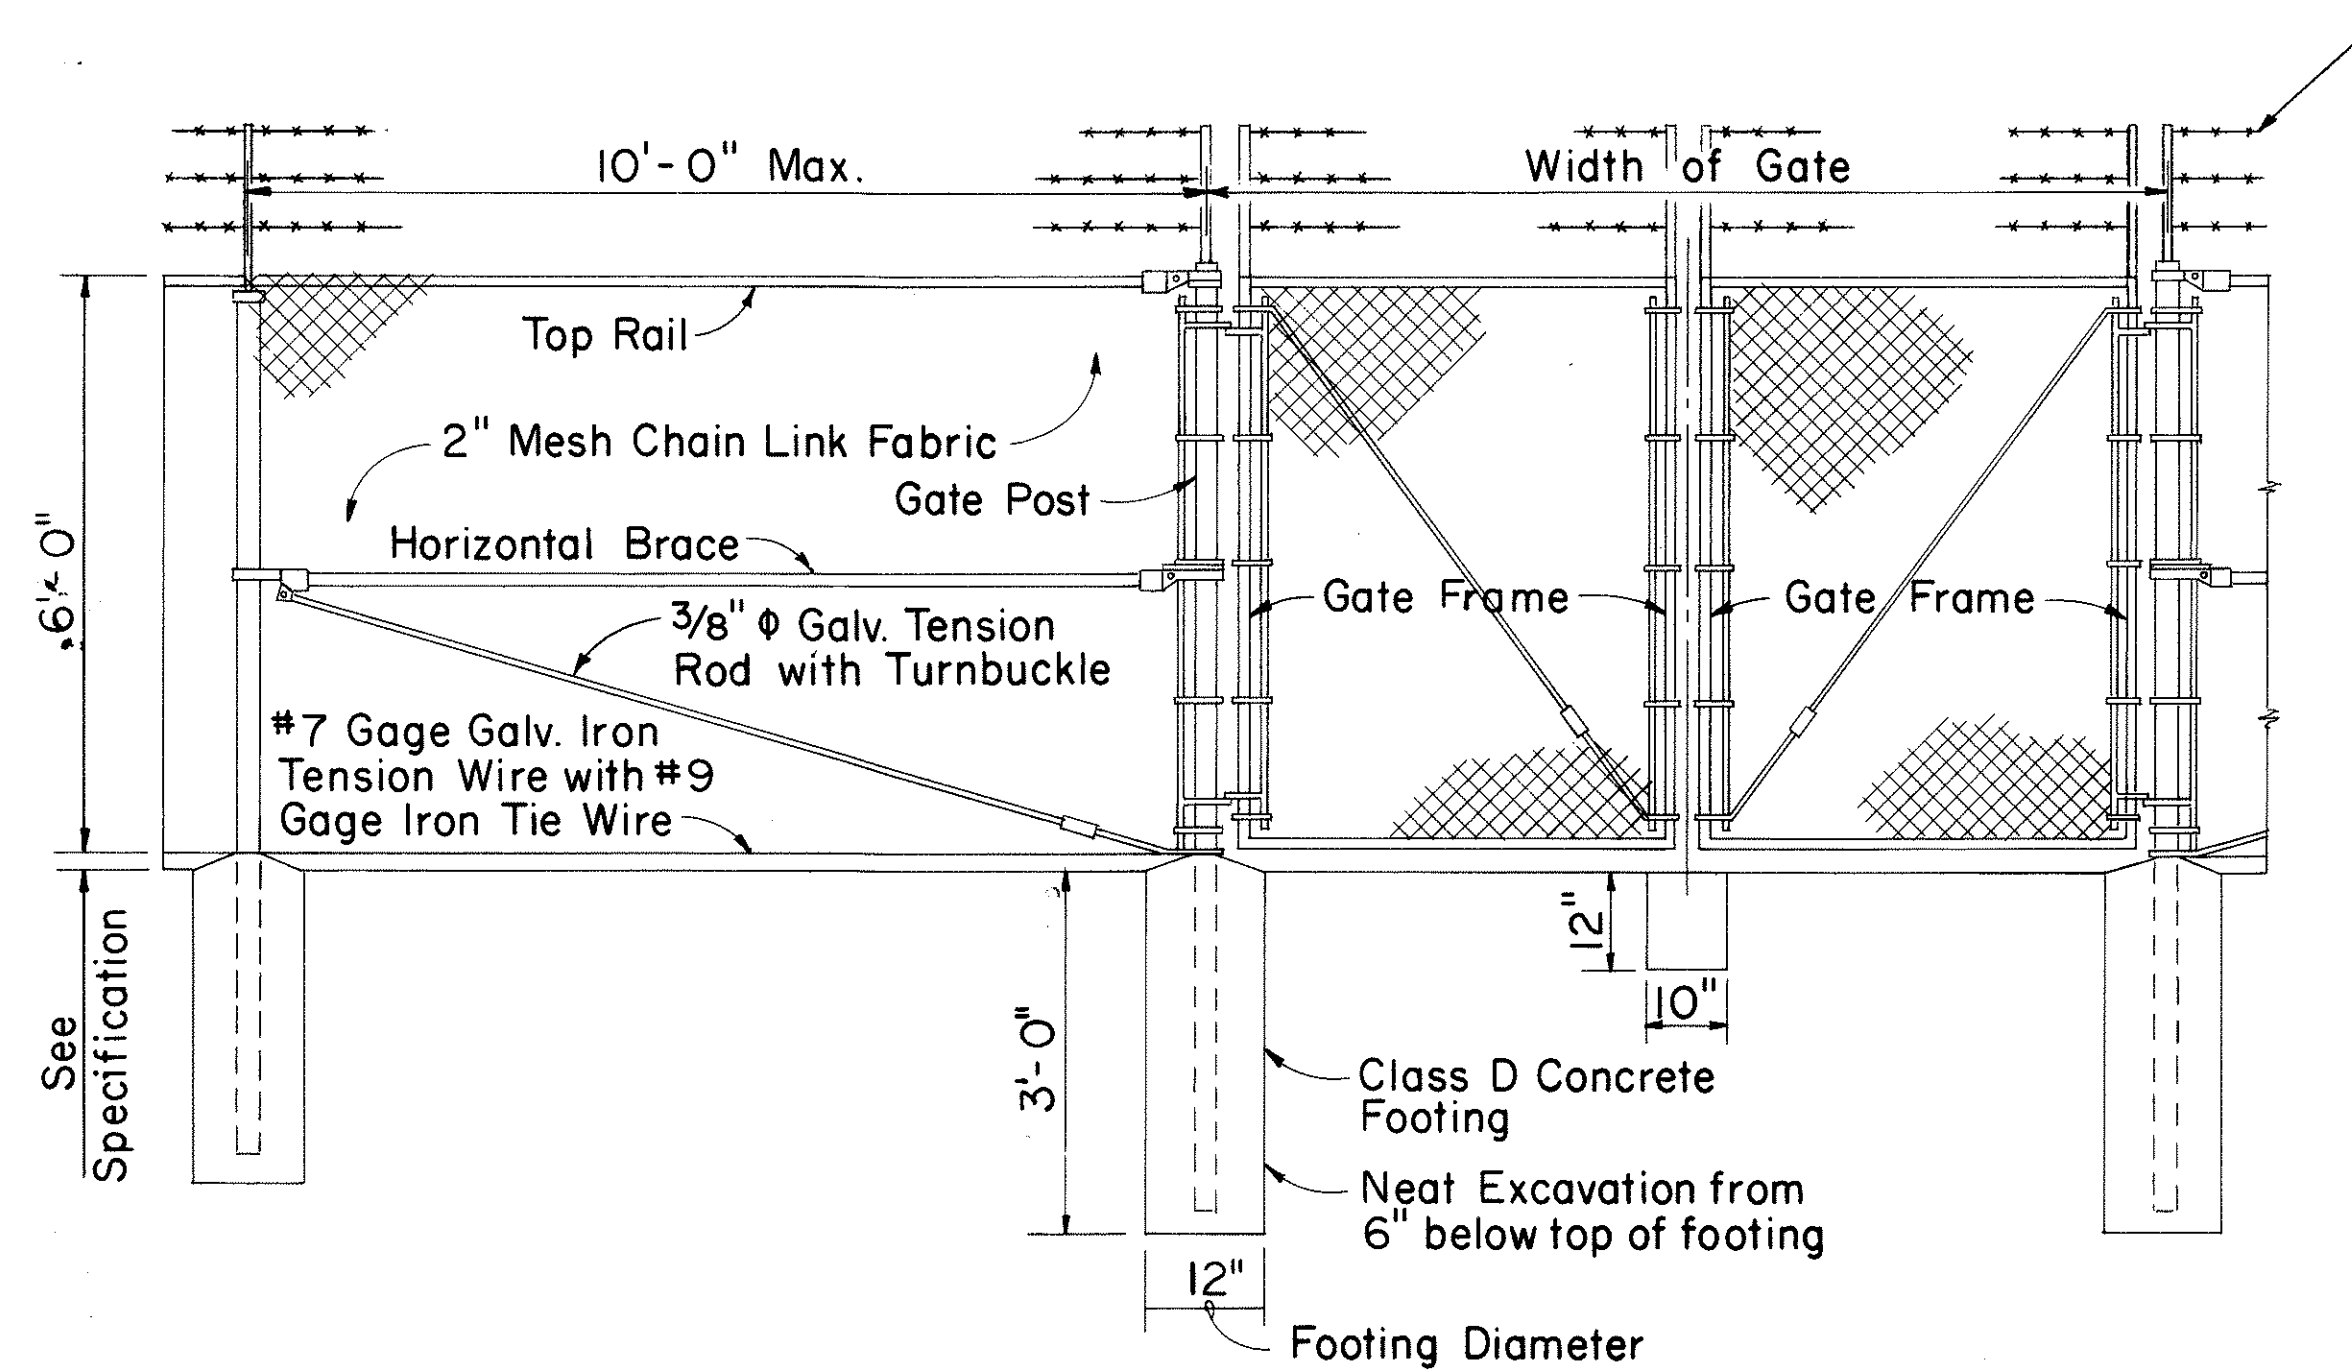

LINE POST      GATE POST      GATE POST

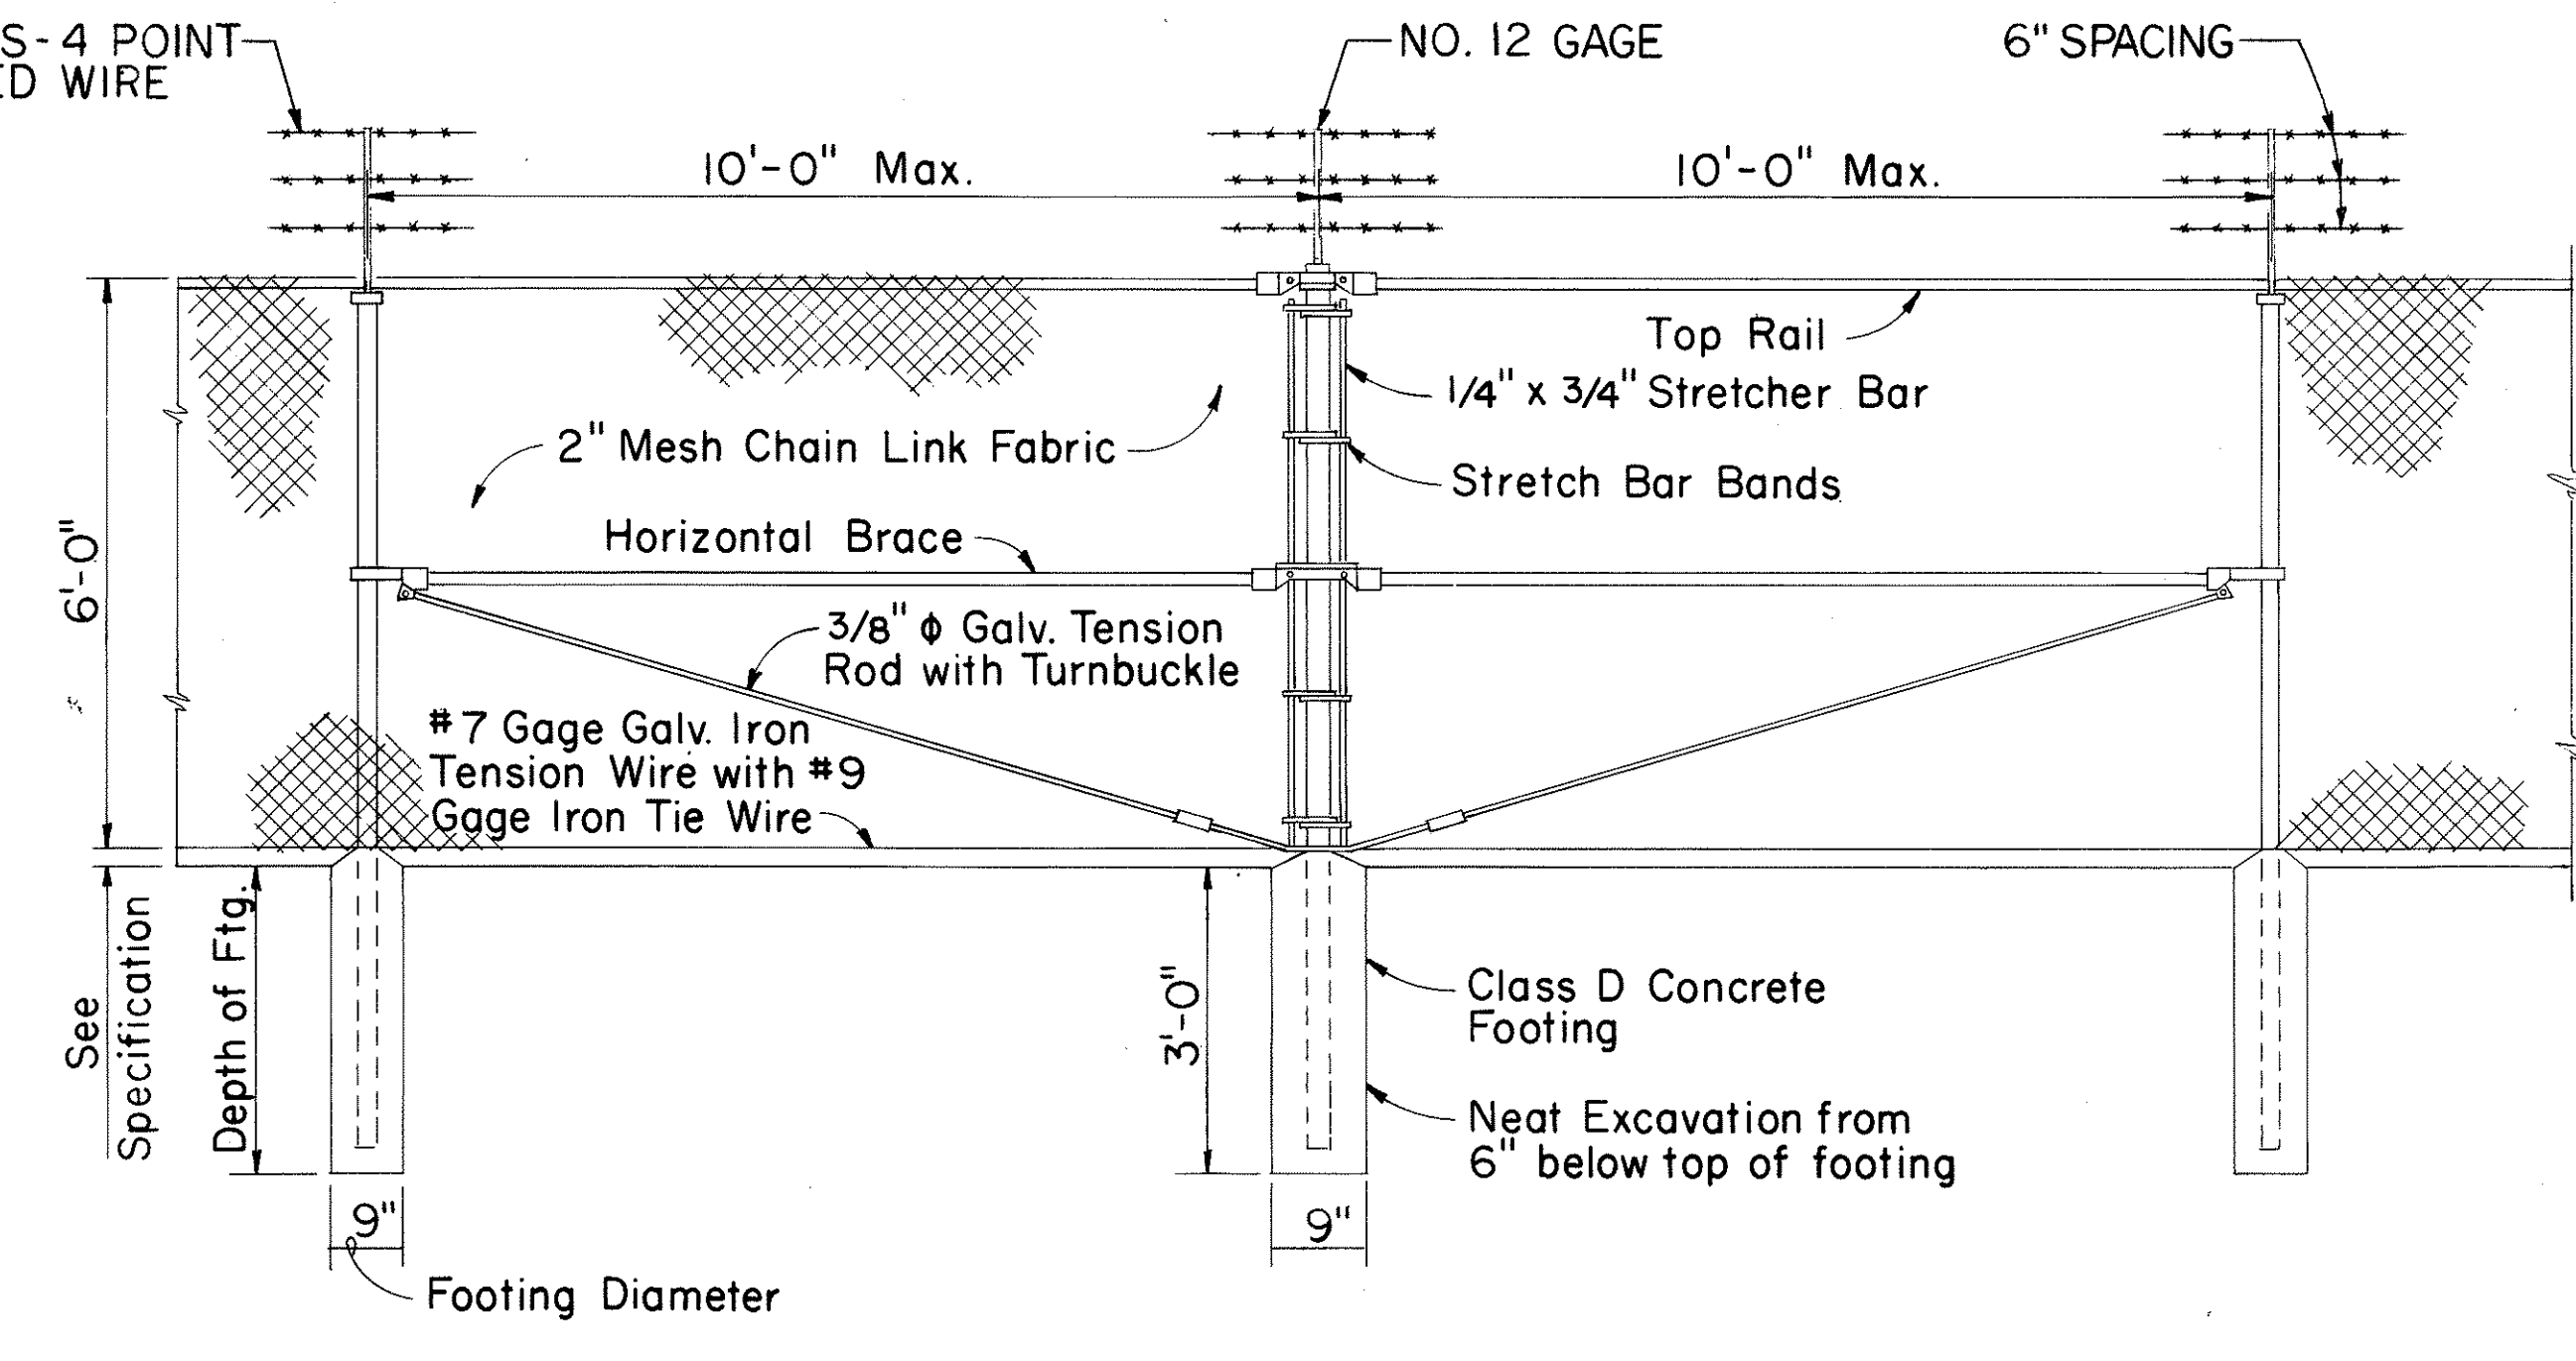


LINE POST      PULL POST      LINE POST

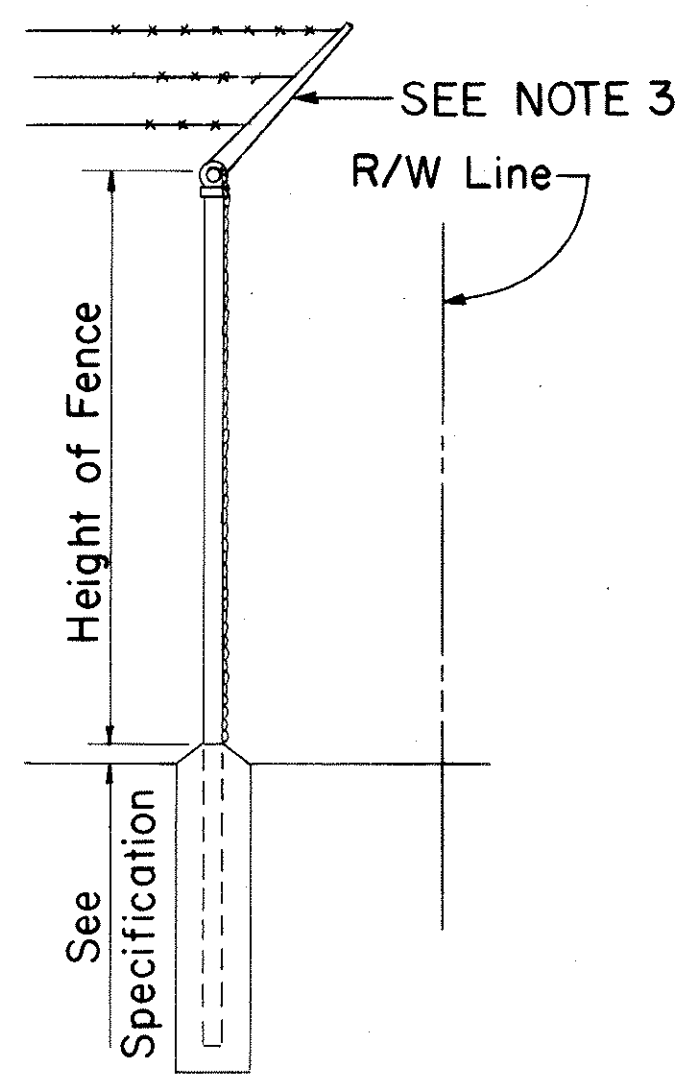

TYPICAL SECTION  
(WITH CONCRETE FOOTING)


### DETAIL OF CHAIN LINK GATE

- NOTE: 1. Gate fork latch and lock, flush plate and anchor, and plunger shall be installed with Gates, and shall be considered as incidental to Chain Link Fence Gate.  
2. Gate frames shall be mitered and welded at corners.  
3. Fence detail not shown shall be in accordance with the Standard Specifications.

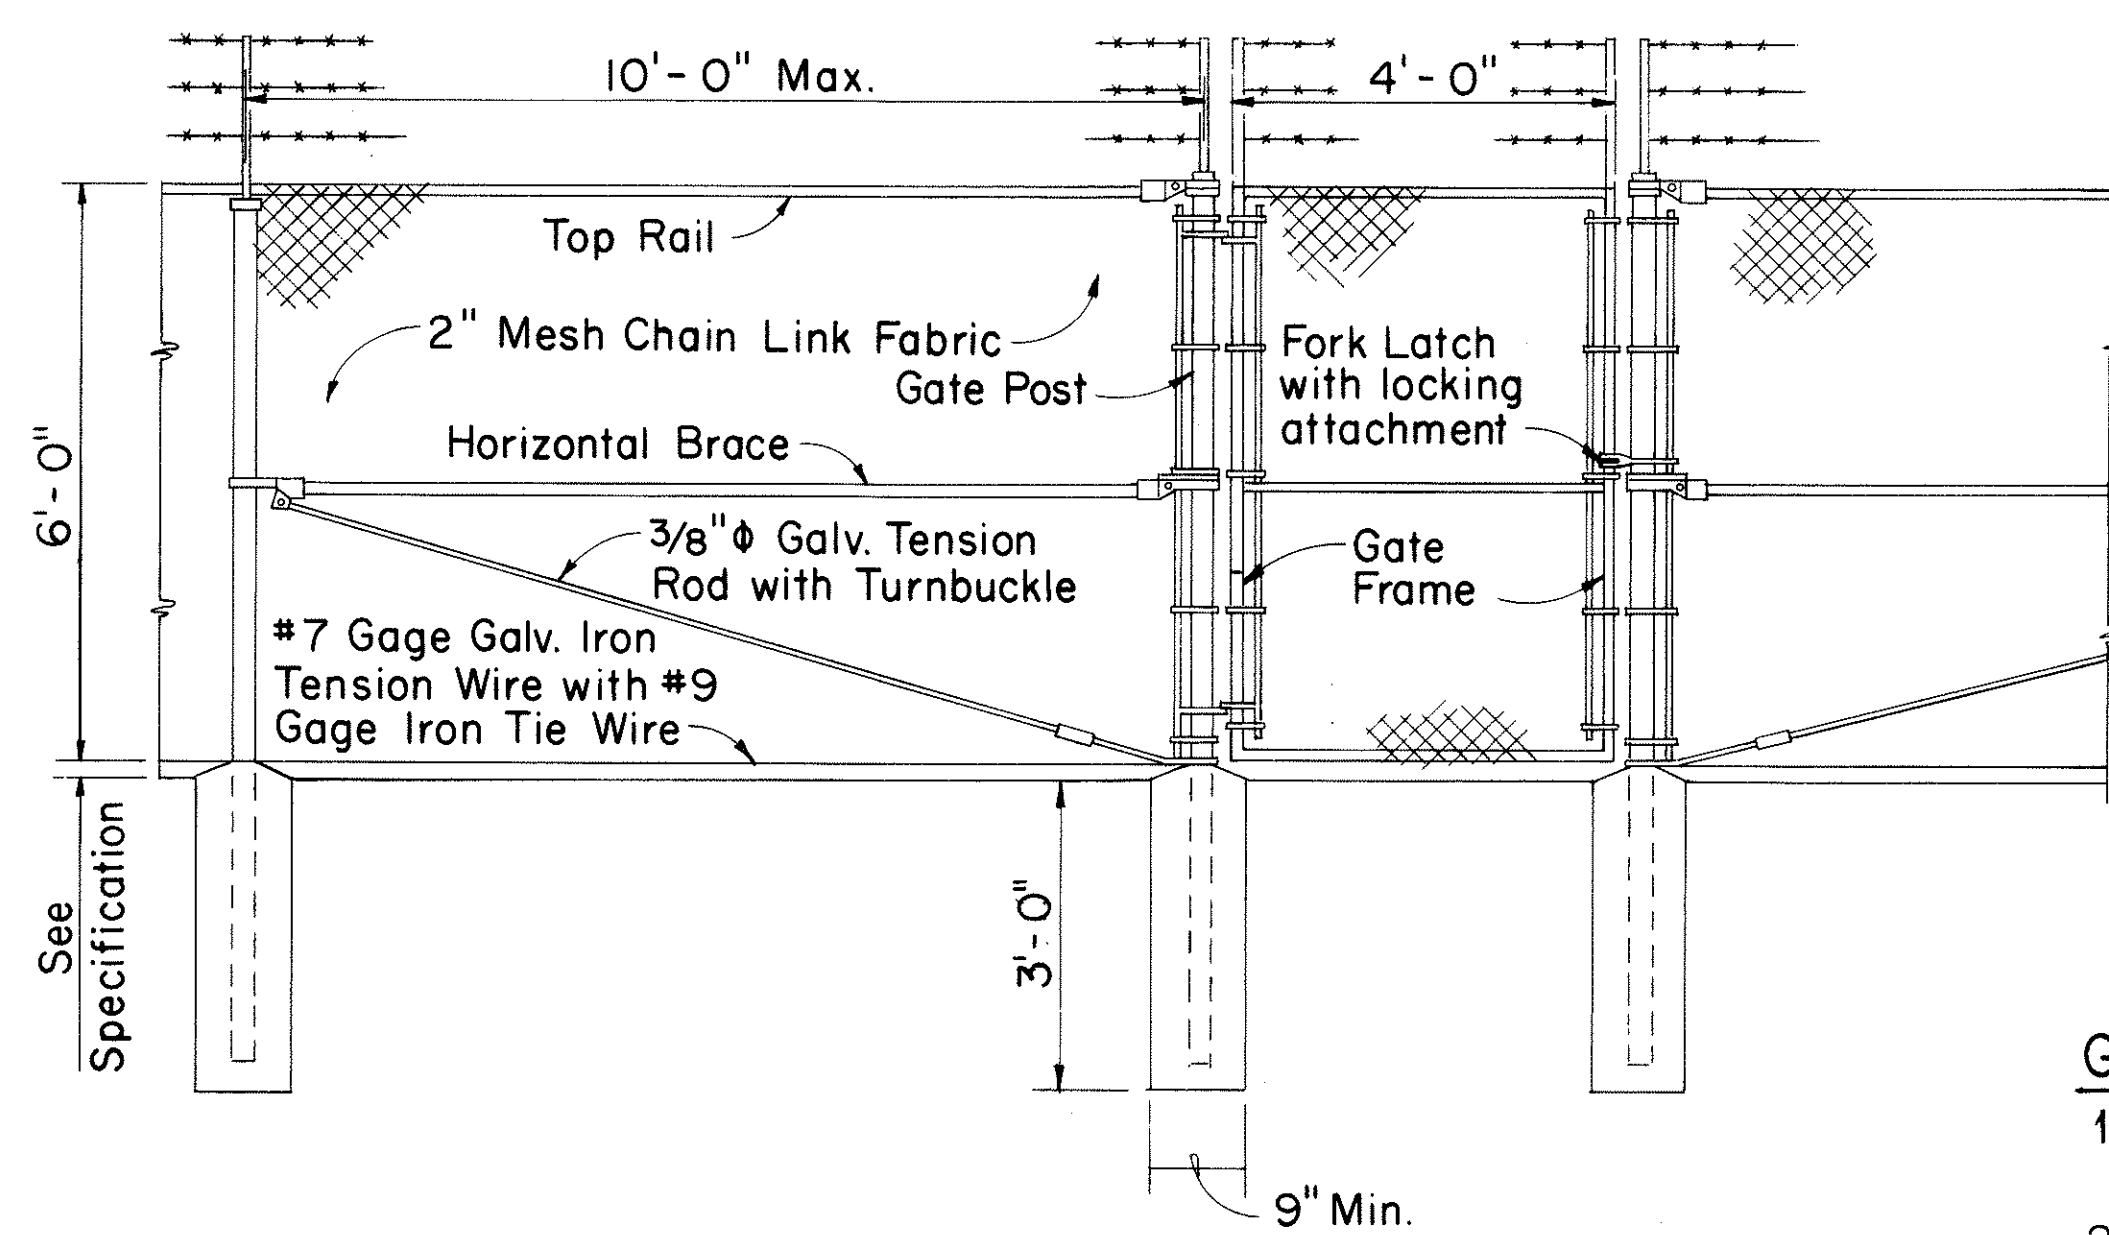

LINE POST      GATE POST      GATE POST

### DETAIL OF 4 FT. CHAIN LINK GATE

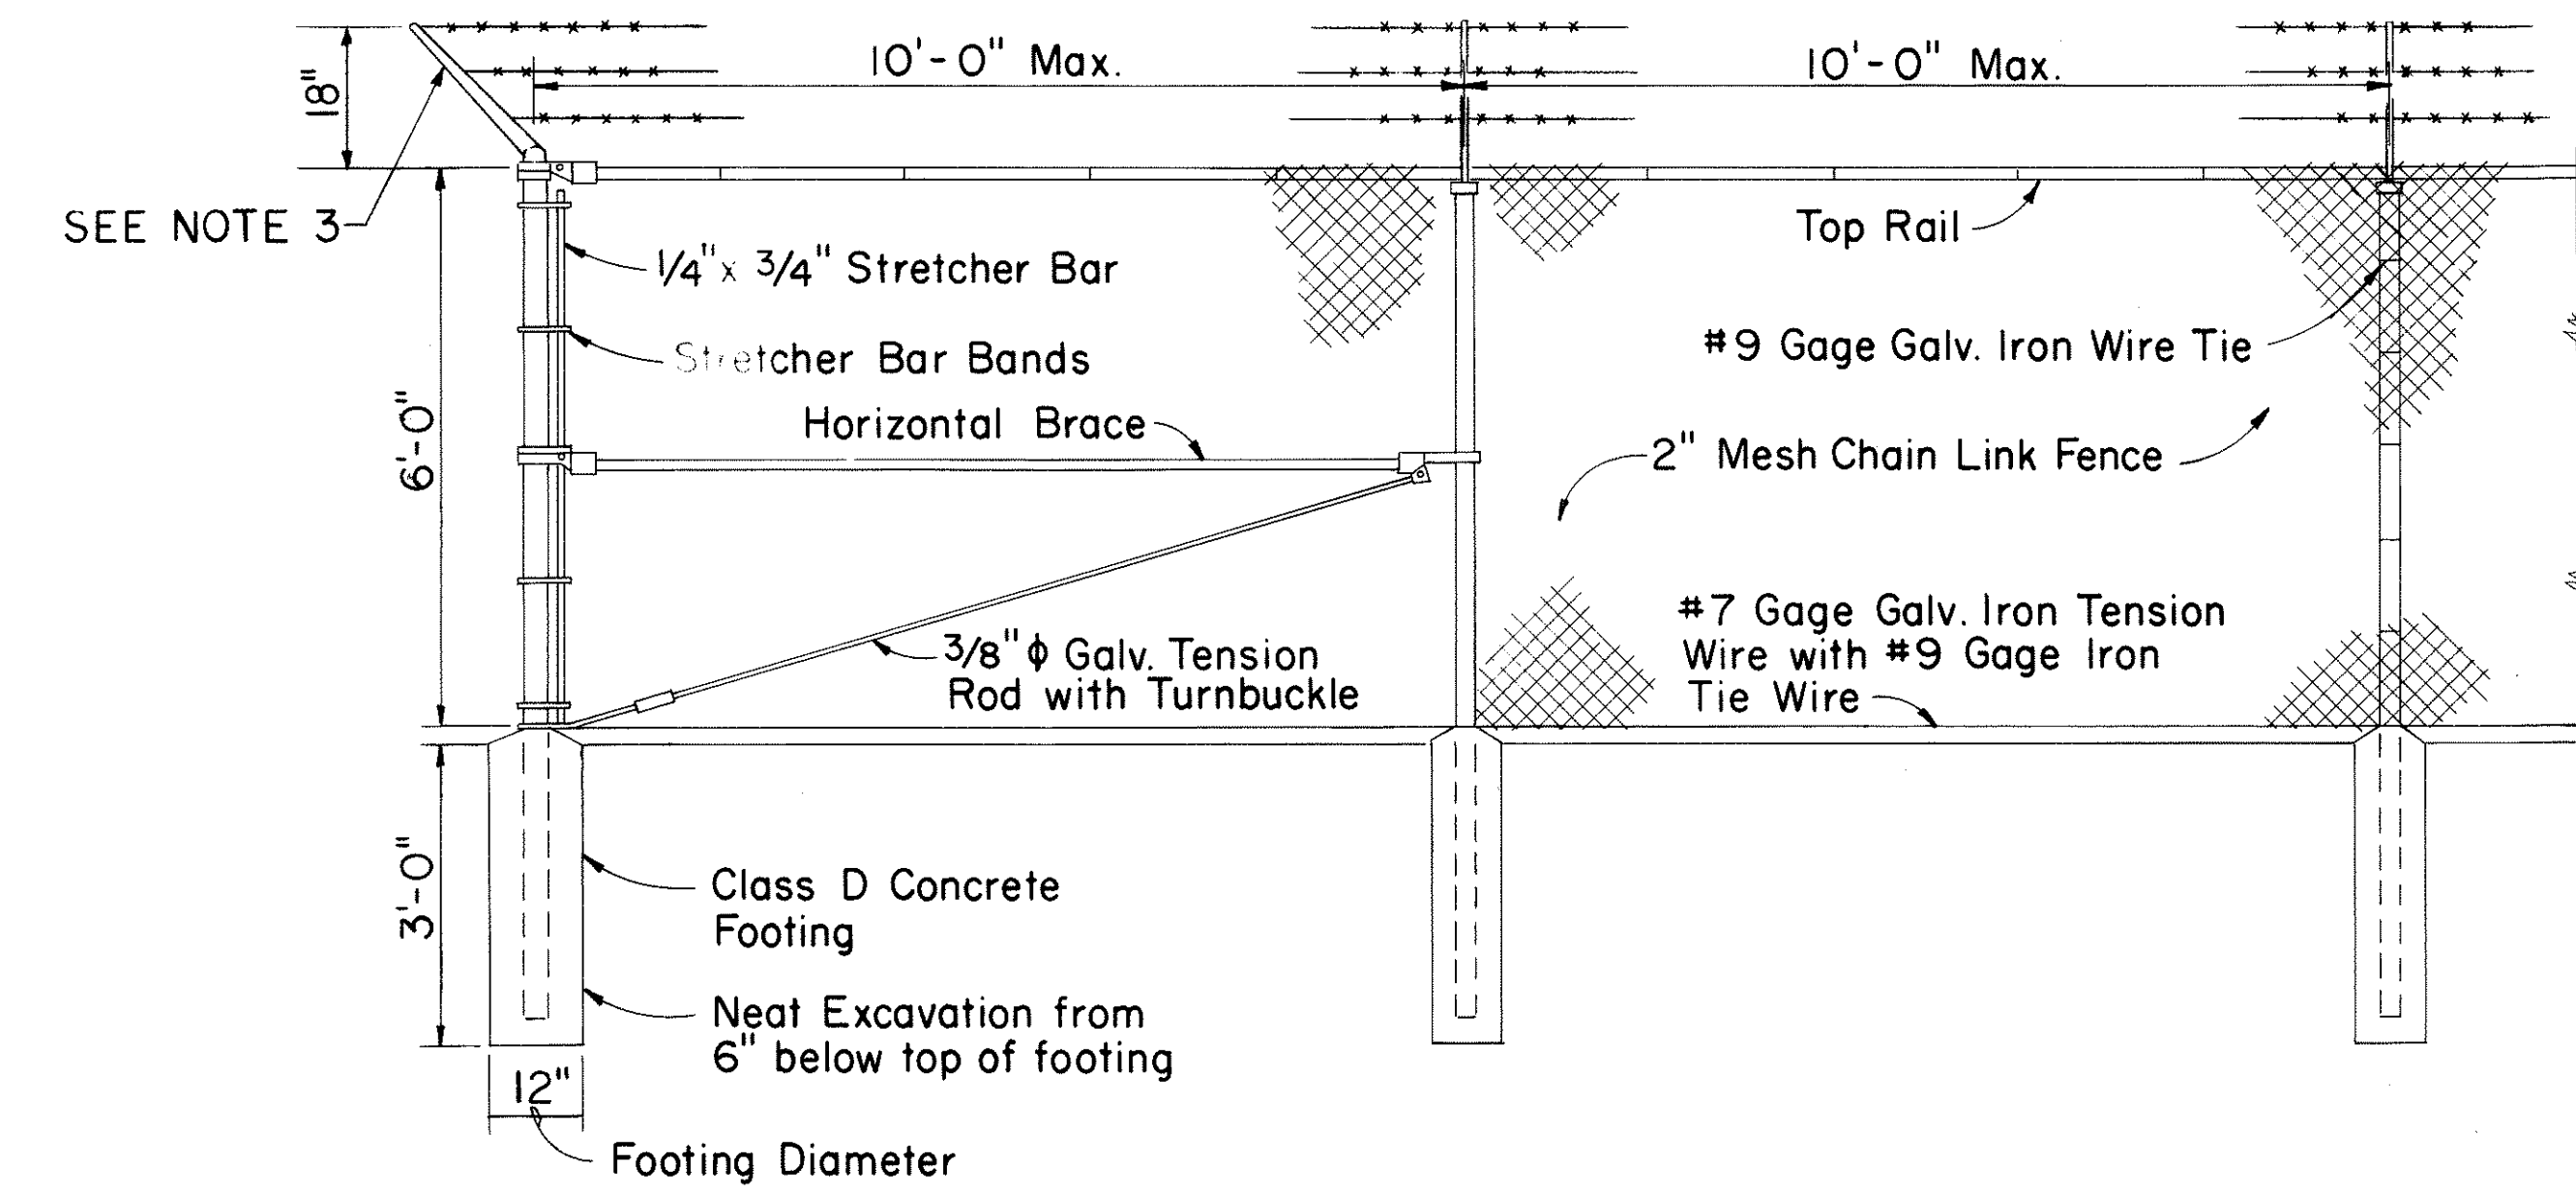


END POST      LINE POST      LINE POST

### CHAIN LINK FENCE DETAILS

#### GENERAL NOTES:

1. ALL MESH TO BE #9 GAGE WIRE, WOVEN IN A 2" MESH. FENCE TOP AND BOTTOM EDGE TO BE TWISTED AND BARBED.
2. HEIGHT OF FENCE TO BE 6'-0" WITH 3 STRANDS OF 4 POINT BARBED WIRE SECURELY ATTACHED TO SINGLE EXTENSION ARMS ALONG TOP OF FENCE, TOP STRAND TO BE 1'-6" ABOVE.
3. SINGLE EXTENSION ARMS SHALL POINT OUTWARD AT AN ANGLE OF 45°. ALL EXTENSION ARMS TO BE 12 GAGE PRESSED STEEL.
4. ALL POSTS SHALL BE LOCATED WITHIN THE FENCE.
5. WIDTHS AND LOCATIONS OF GATES IN SECURITY FENCE TO BE AT THE CONTRACTOR'S CHOICE.

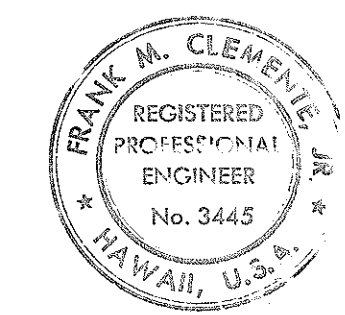

STATE OF HAWAII  
DEPARTMENT OF TRANSPORTATION  
HIGHWAYS DIVISION

DETAILS  
CHAIN LINK FENCE  
(WITH TOPRAIL)

Scale: 1/2" = 1'-0"      Date: 3/31/70

SHEET No. 26 OF 35 SHEETS

ORIGINAL	DATE
PLAN	
DESIGNED BY	
NOTED BY	
CHECKED BY	