


FED. ROAD DIST. NO.	STATE	FED. AID PROJ. NO.	FISCAL YEAR	SHEET NO.	TOTAL SHEETS
OAHU	HAWAII	NH-H1-1(271)	2016		162



Proposed Drainage Map
Scale: 1"=120'

Graphic Scale

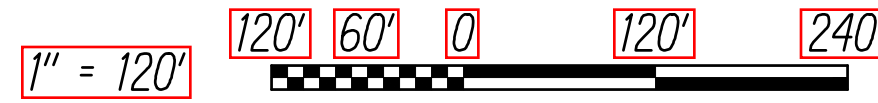

This work was prepared by me or under my supervision

MITSUNAGA & ASSOCIATES, INC. 4/30/2018
NOTE: Contractor to check and verify dimensions at job before proceeding with work.

NOI FORM C, FIGURE 5

STATE OF HAWAII
DEPARTMENT OF TRANSPORTATION
HIGHWAYS DIVISION

Proposed Drainage Map

INTERSTATE ROUTE H-1
ADDITION AND MODIFICATION OF FREEWAY ACCESS
(Kapolei Interchange Complex), Phase 3
Federal Aid Project No. NH-H1-1(271)

Scale: As Noted Date: November 2016

SHEET No. OF 162 SHEETS

DATE	_____
SURVEY OBTAINED BY	_____
DESIGNED BY	_____
TRACED BY	_____
QUANTITIES BY	_____
CHECKED BY	_____
ORIGINAL PLAN	_____
NOTE BOOK	_____
NO.	_____