




FED. ROAD DIST. NO.	STATE	FED. AID PROJ. NO.	FISCAL YEAR	SHEET NO.	TOTAL SHEETS
HAWAII	HAW.	I-HI-1(113):13	1976	2	63

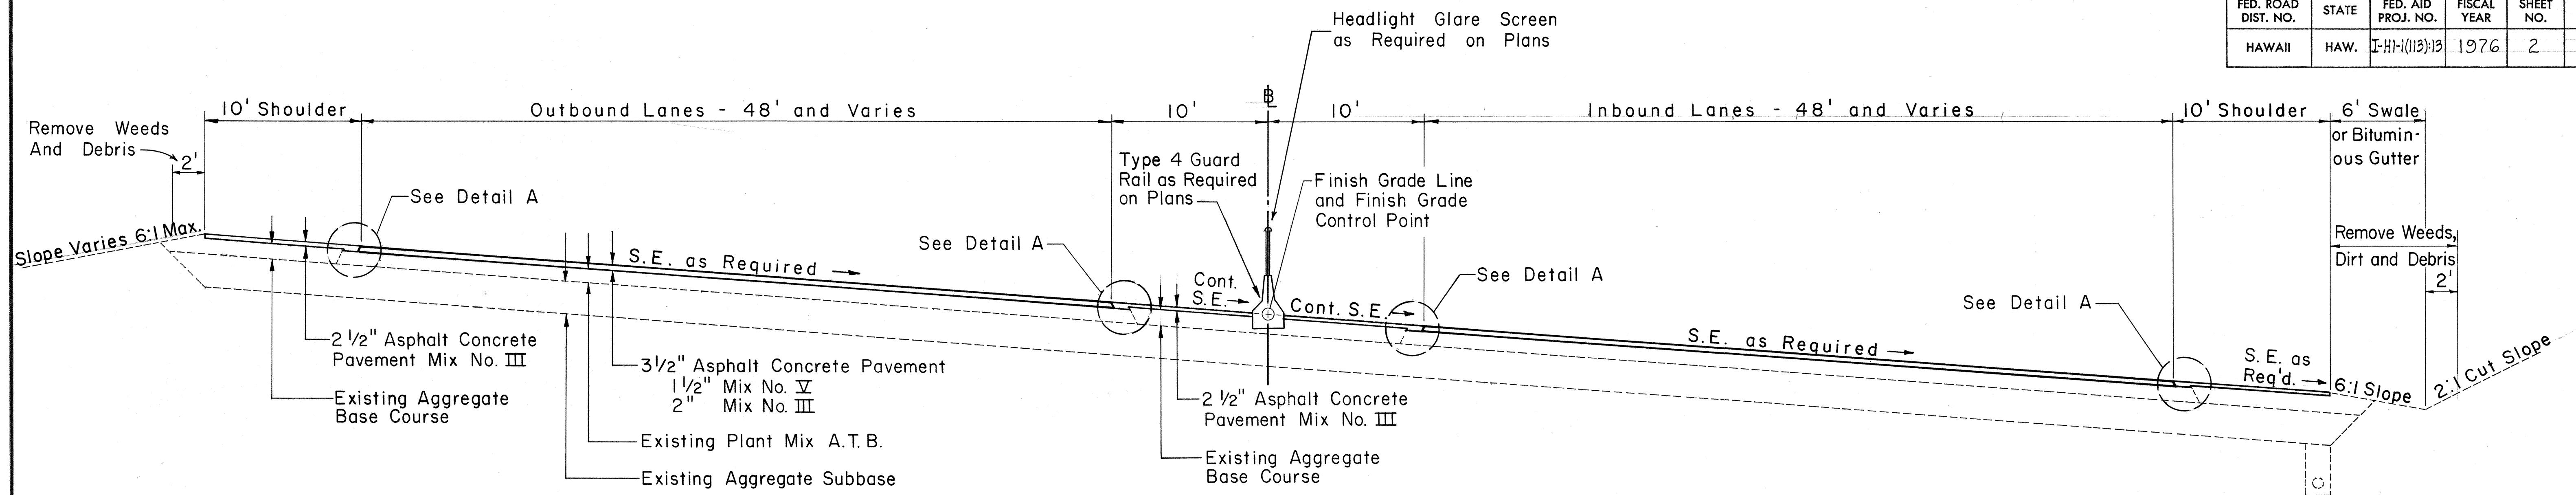

INTERSTATE ROUTE H-1 SUPERELEVATED SECTION

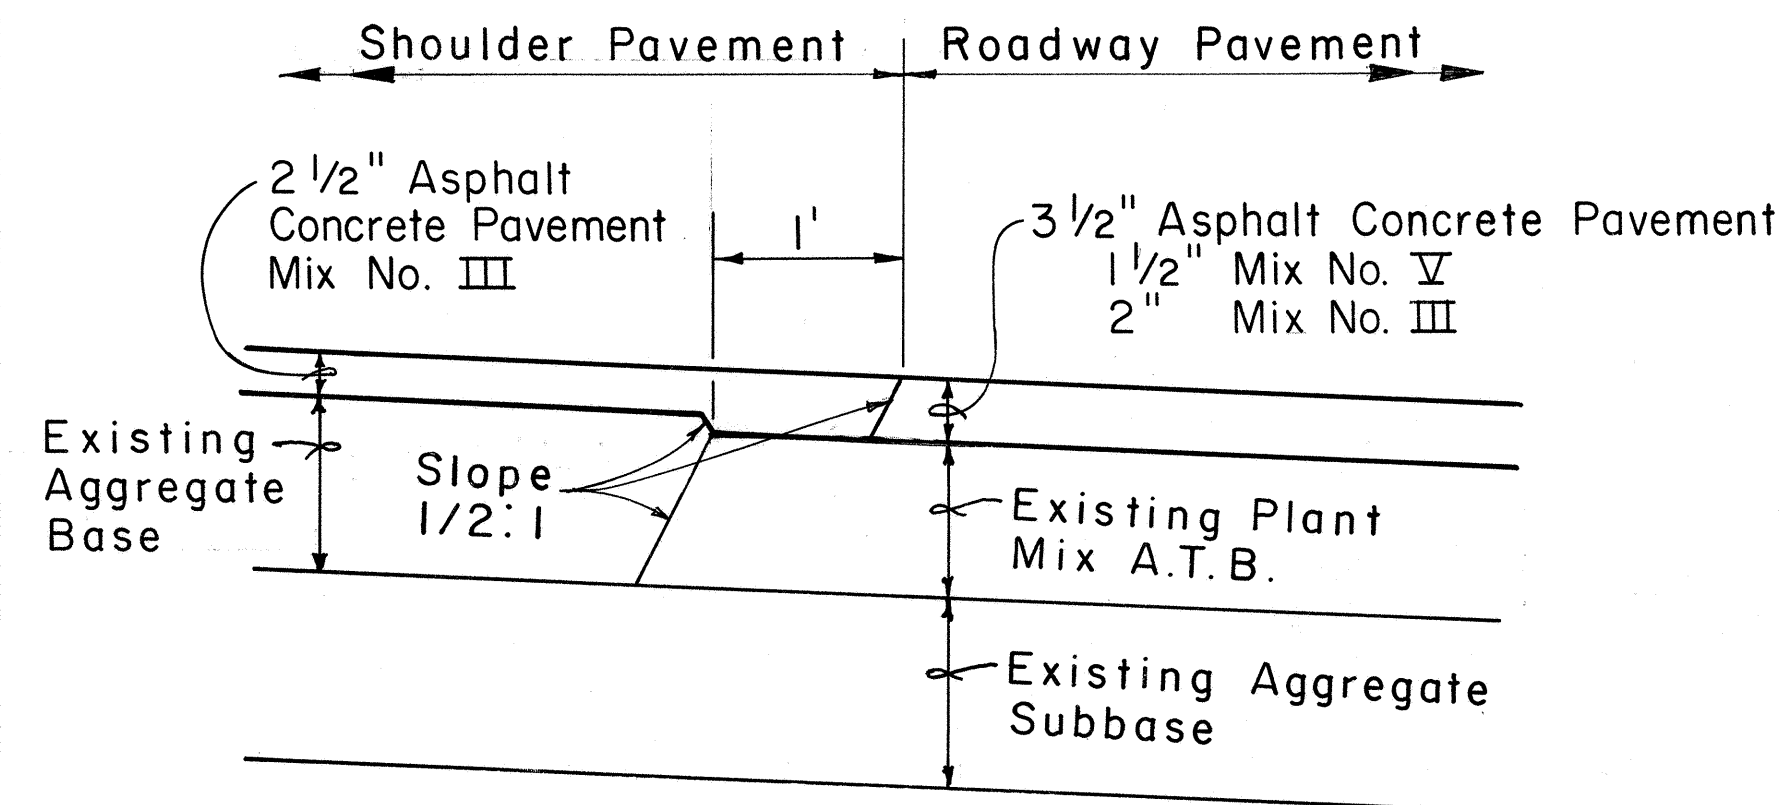

DETAIL A NO SCALE

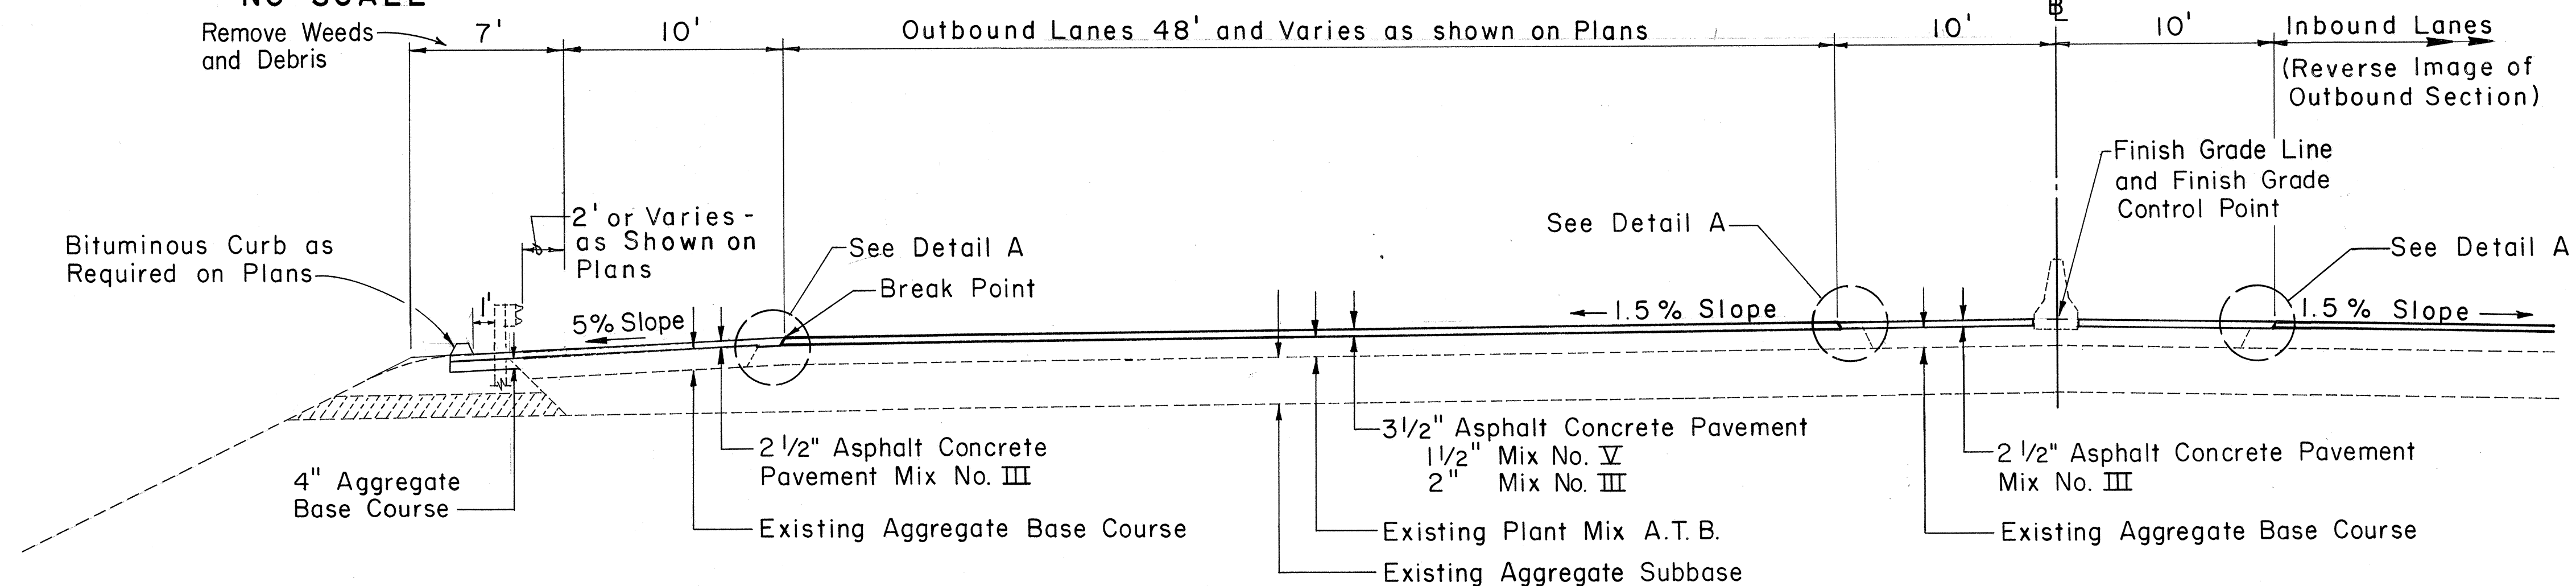

INTERSTATE ROUTE H-1 NORMAL HALF SECTION

STATE OF HAWAII
DEPARTMENT OF TRANSPORTATION
HIGHWAYS DIVISION

TYPICAL SECTIONS


INTERSTATE ROUTE H-1
PROJECT NO. I-HI-1(113):13

Scale: 1" = 5'


SHEET No. 1 OF 3 SHEETS

DATE	_____
SURVEY PLOTTED BY	_____
DESIGNED BY	_____
QUANTITIES BY	_____
CHECKED BY	_____
ORIGINAL PLAN	_____
NOTE BOOK	_____
No.	_____


FED. ROAD DIST. NO.	STATE	FED. AID PROJ. NO.	FISCAL YEAR	SHEET NO.	TOTAL SHEETS
HAWAII	HAW.	I-HI-1(113):13	1976	3	63

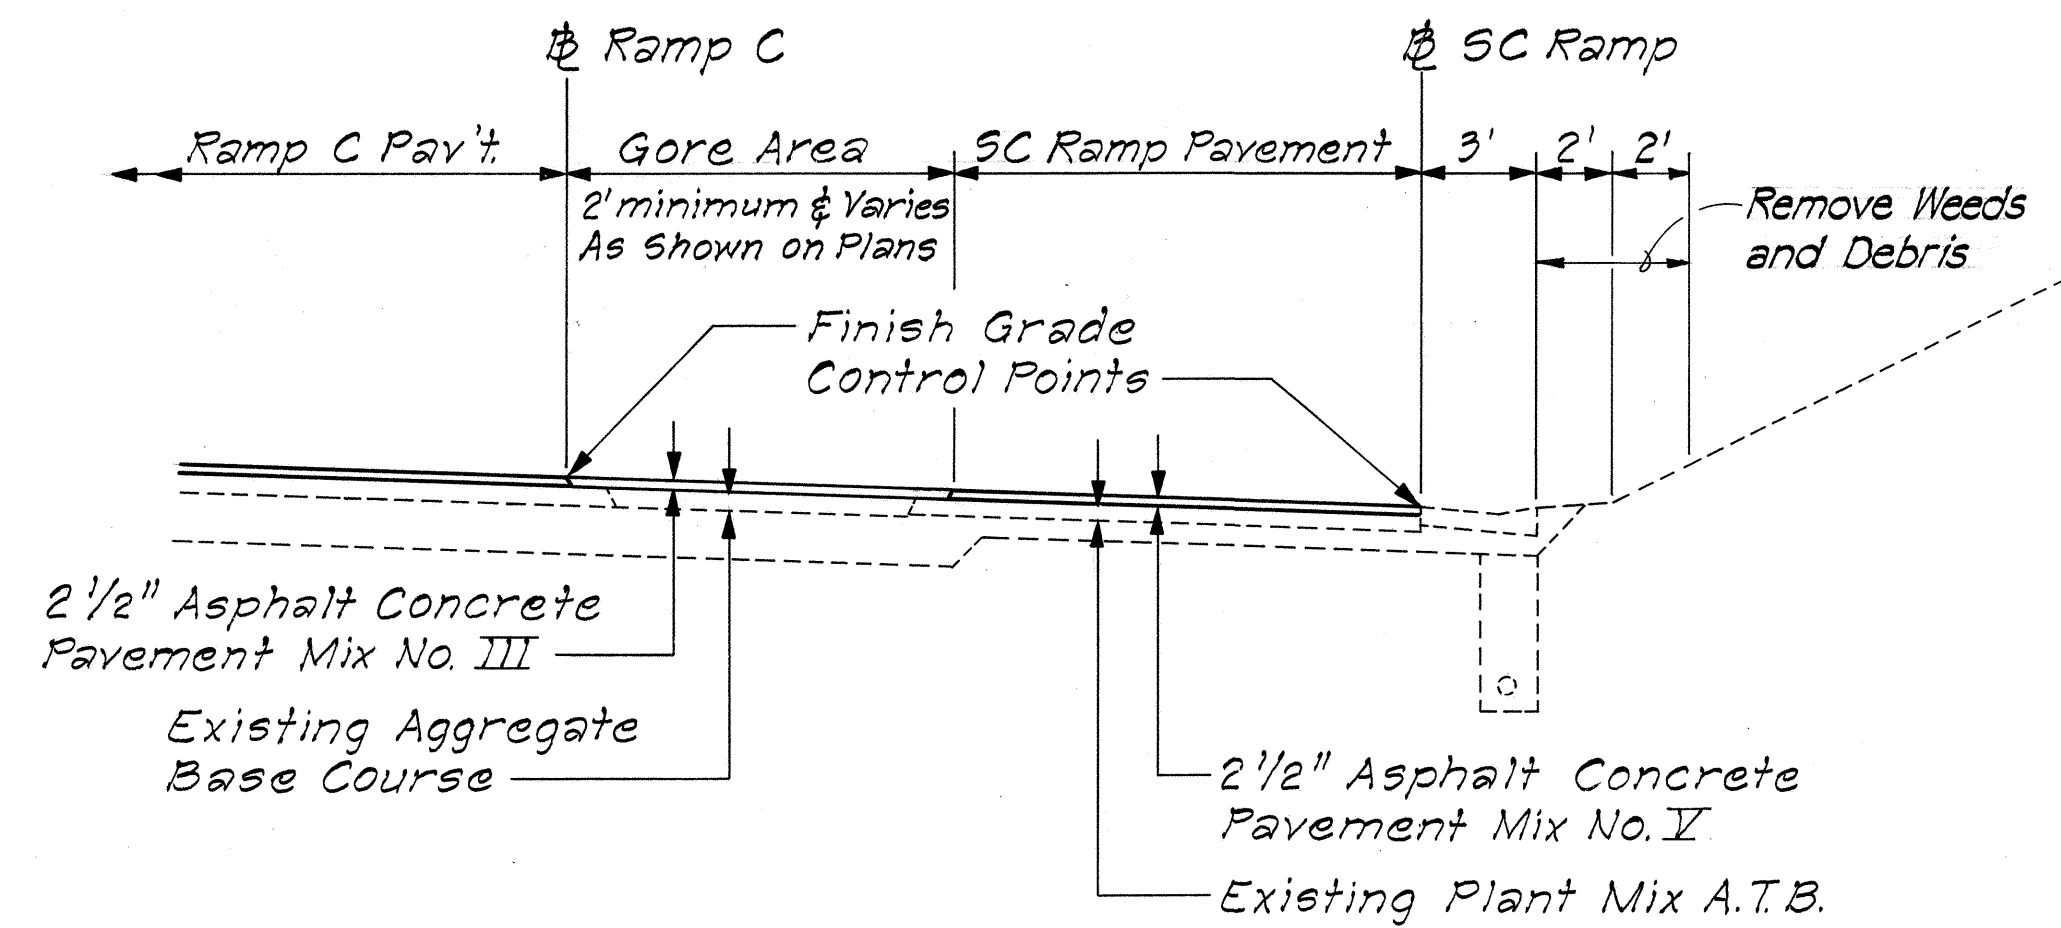


TYPICAL GORE AREA - RAMP C & SC RAMP

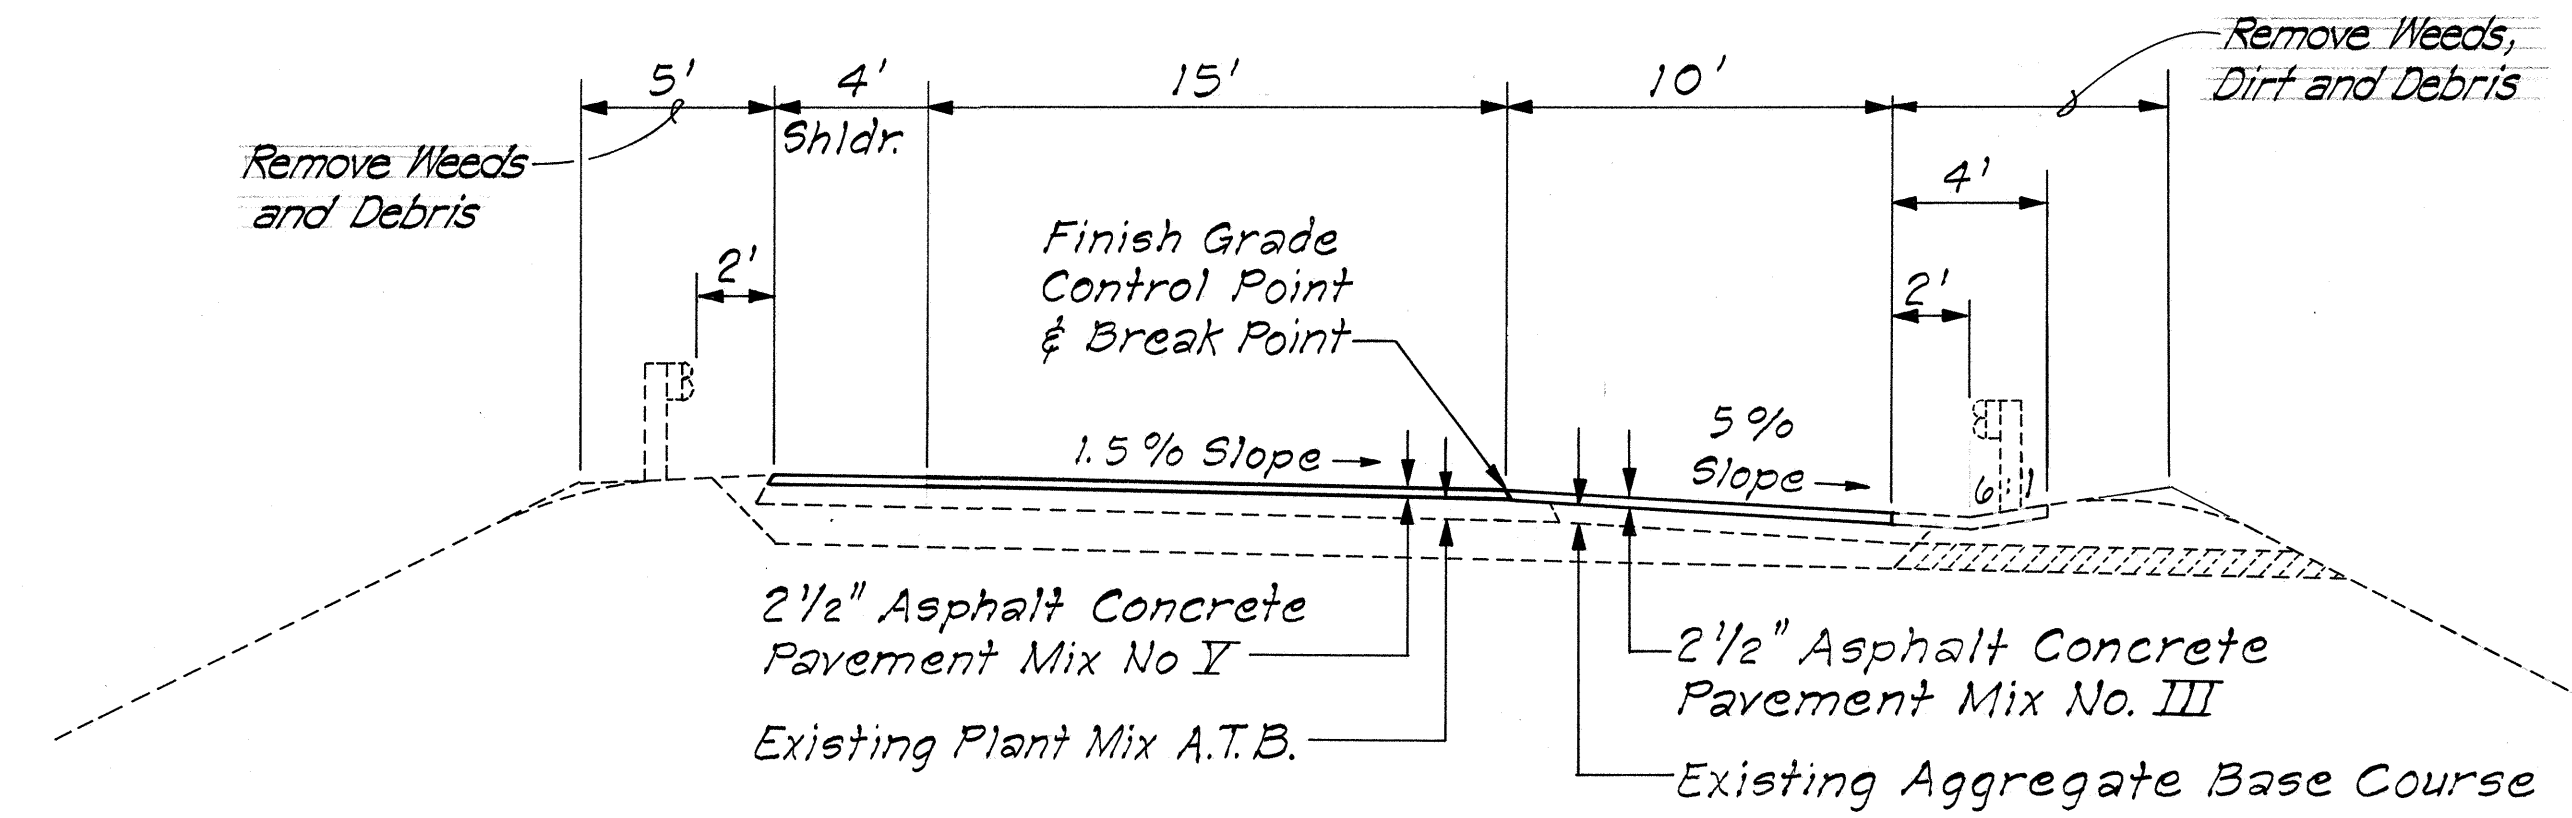


TYPICAL NORMAL SECTION - RAMPS SE & C

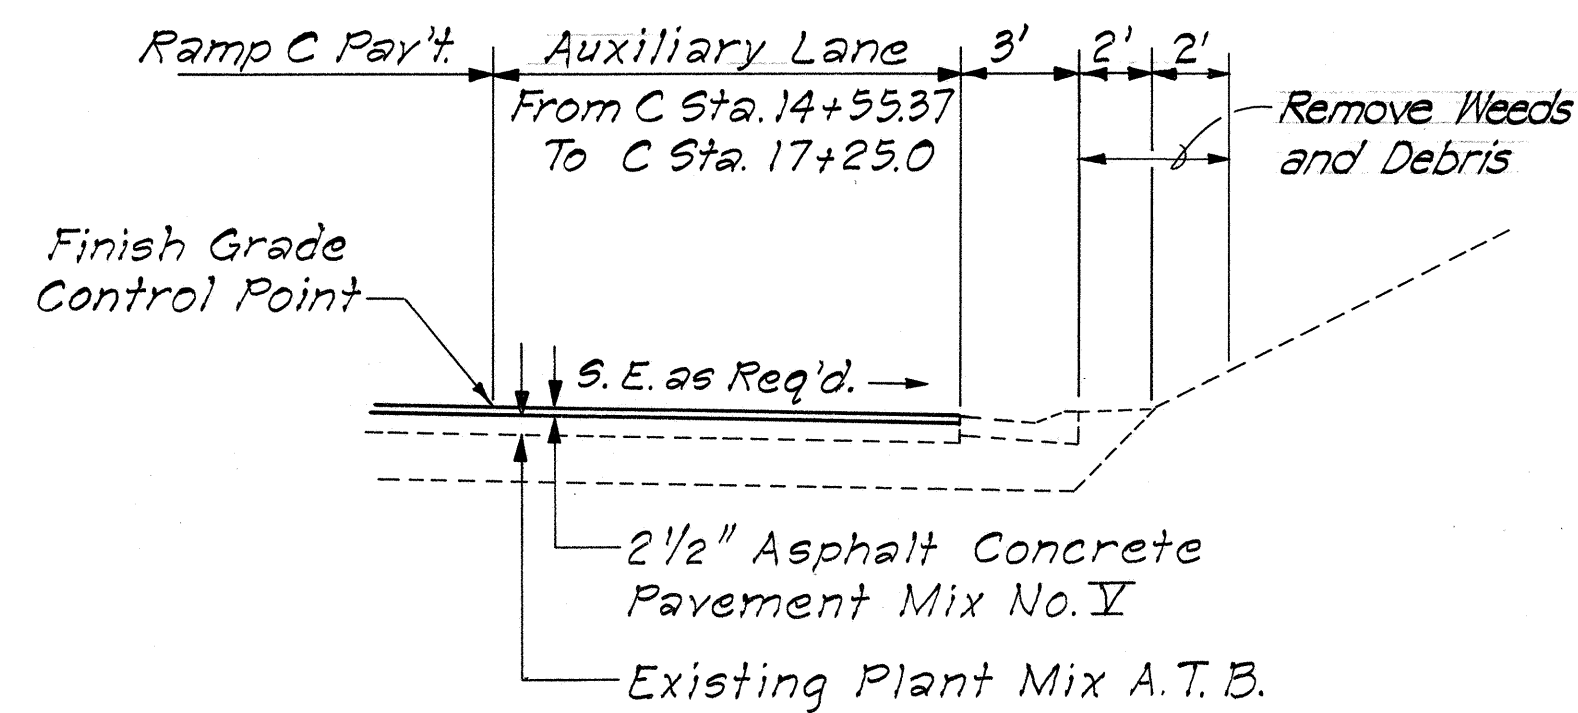


RAMP C AUXILIARY LANE FOR SC RAMP

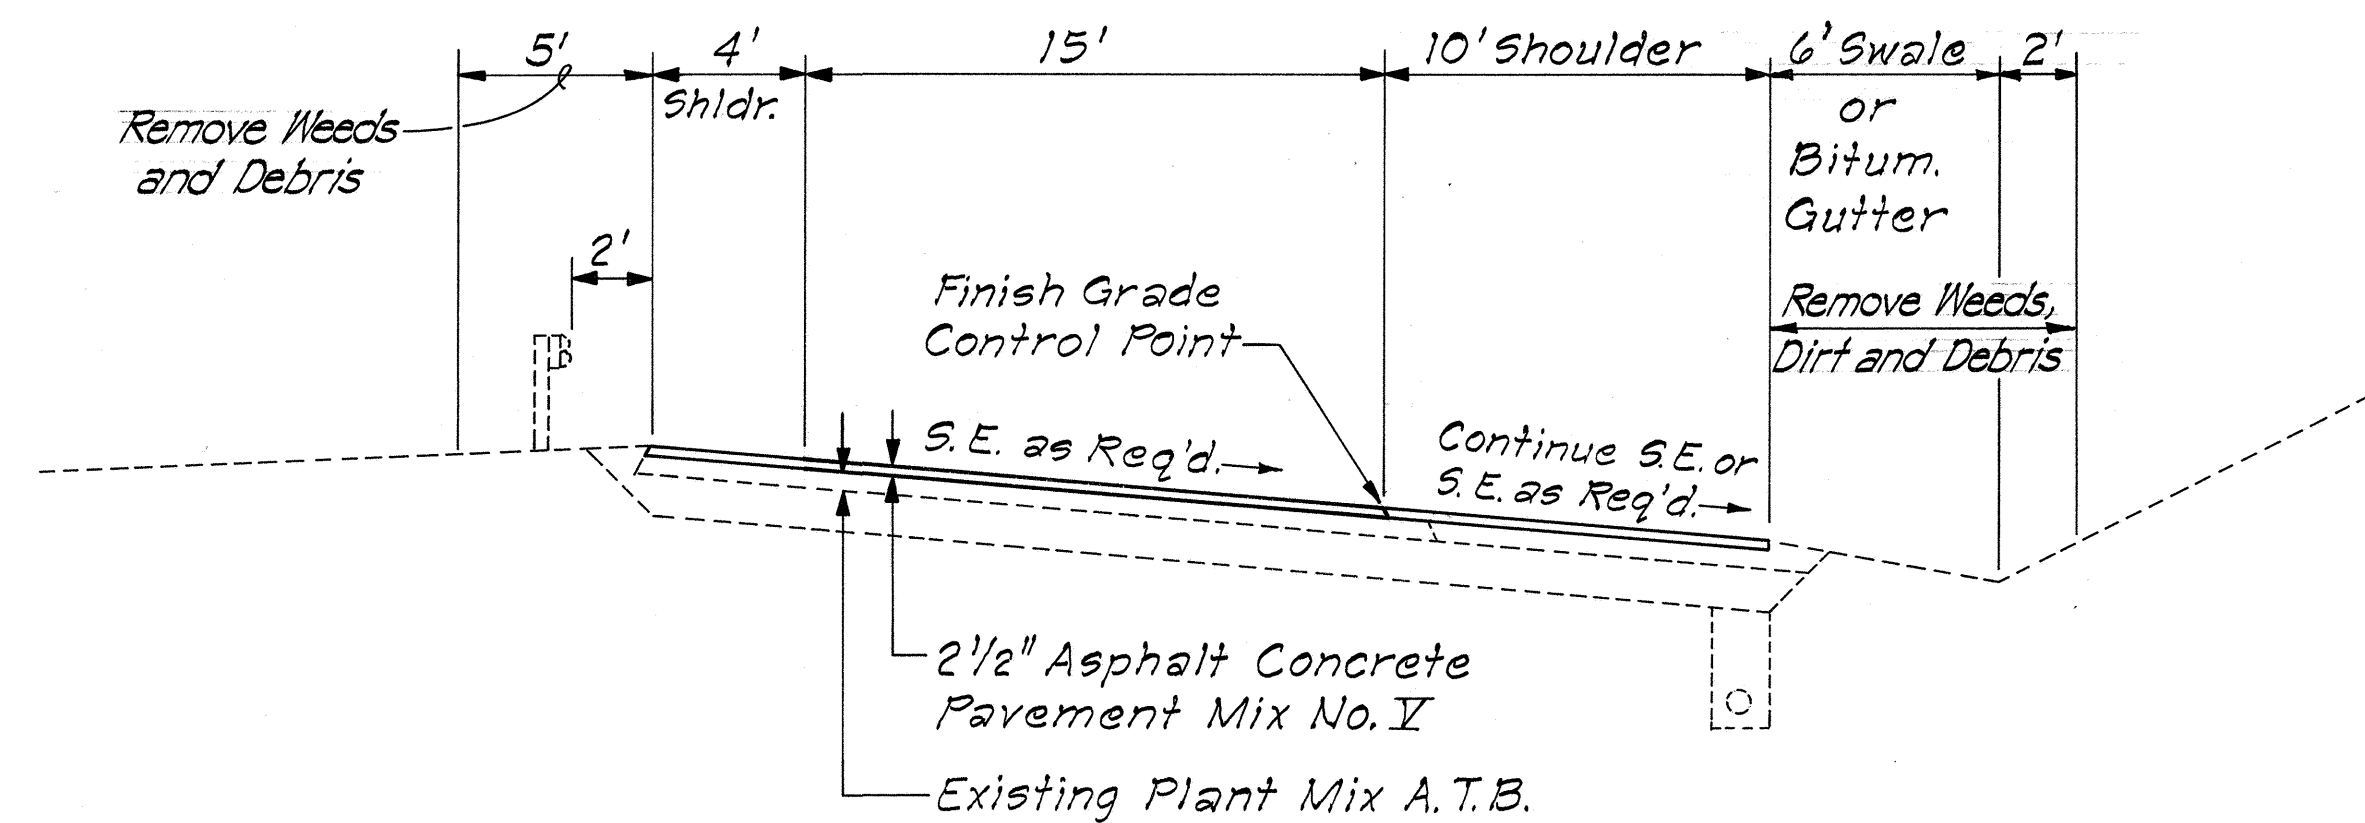

TYPICAL SUPERELEVATED SECTION - RAMPS SE & C

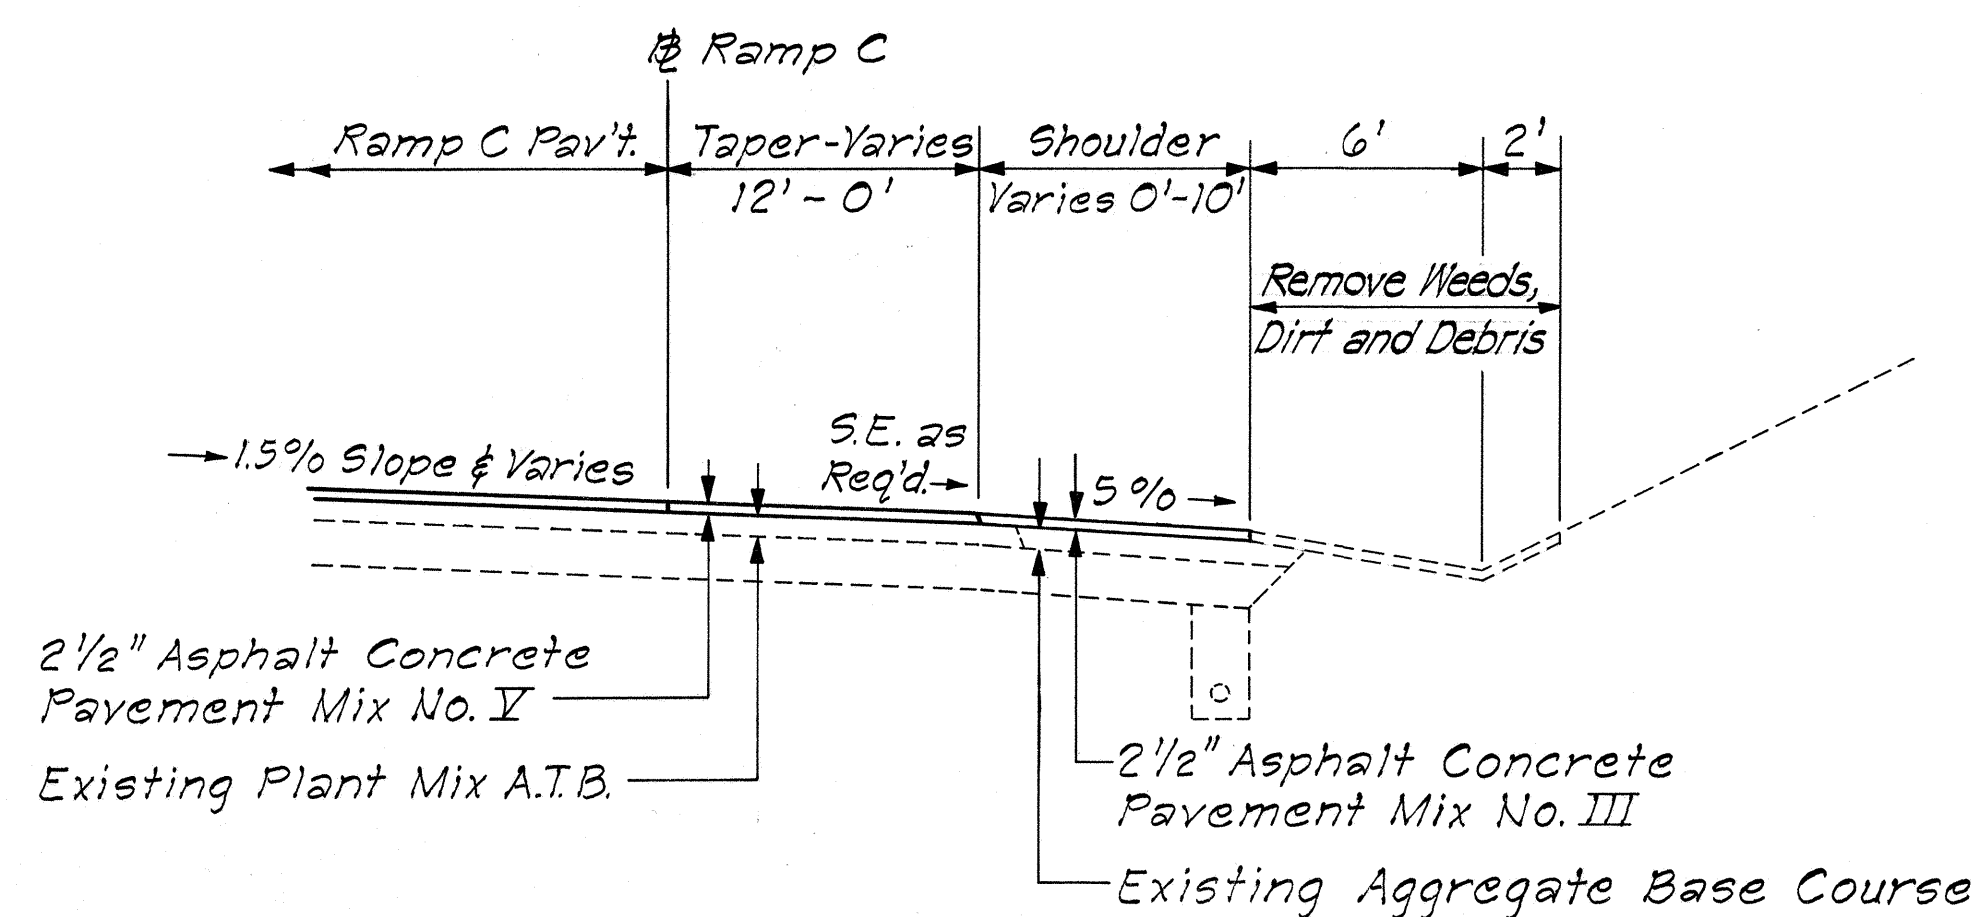

RAMP SC & RAMP C AUXILIARY LANE TAPER
RAMP C STA. 17+25 TO STA. 19+55

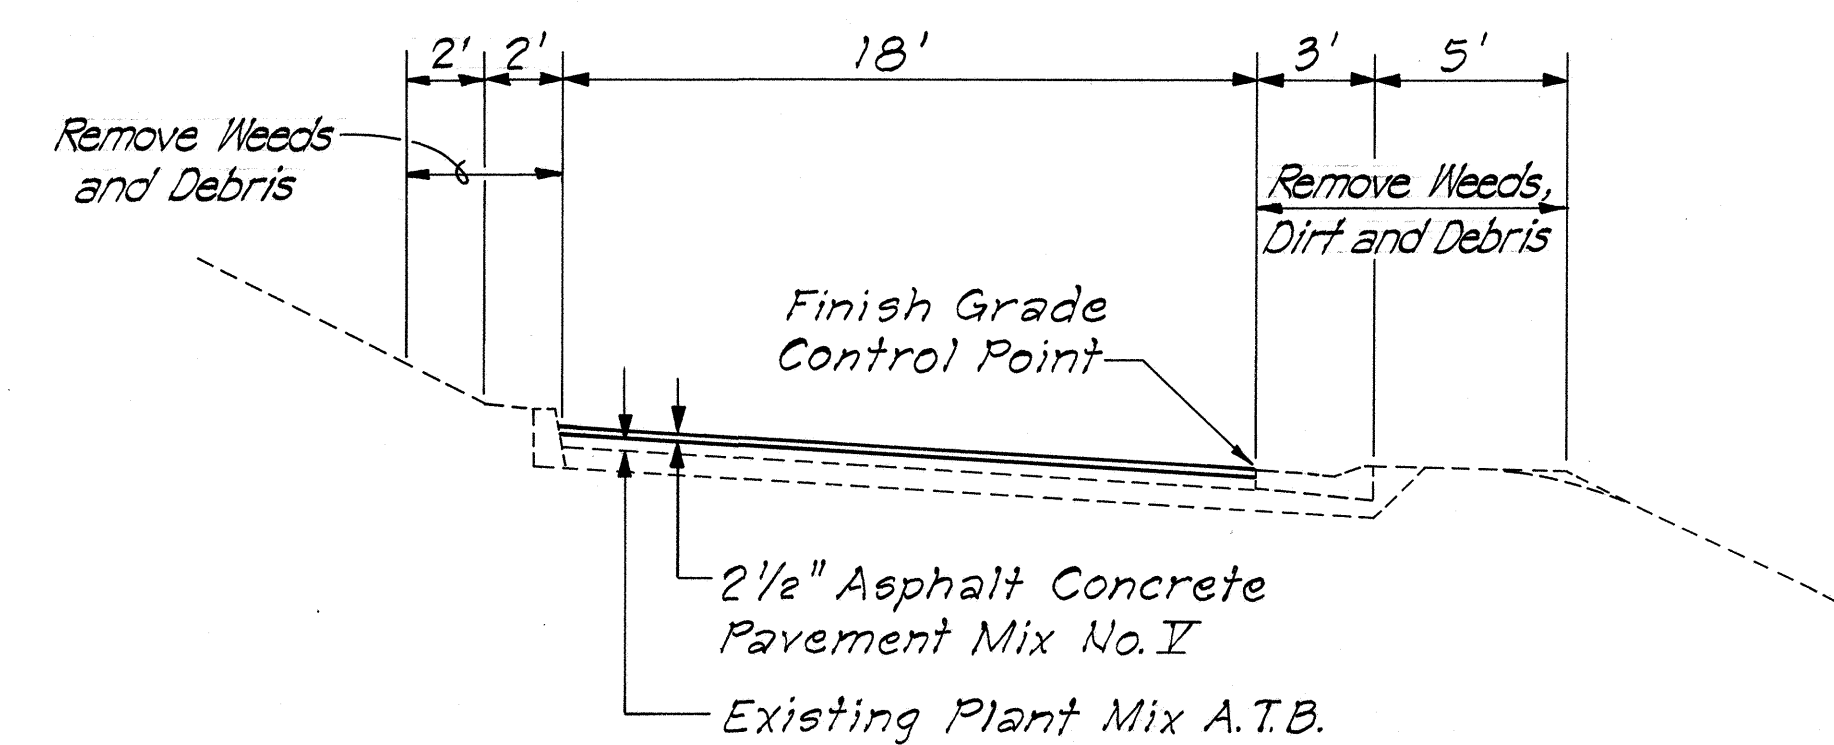

SC RAMP

STATE OF HAWAII
DEPARTMENT OF TRANSPORTATION
HIGHWAYS DIVISION


TYPICAL SECTIONS

INTERSTATE ROUTE H-1
PROJECT NO. I-HI-1(113):13
Scale: 1" = 5'


SHEET No. 2 OF 3 SHEETS

SURVEY PLOTTED BY	DATE
DRAWN BY	
CHECKED BY	
DESIGNED BY	
QUANTITIES BY	
CHECKED BY	
ORIGINAL PLAN	
NOTE BOOK	
No.	


FED. ROAD DIST. NO.	STATE	FED. AID PROJ. NO.	FISCAL YEAR	SHEET NO.	TOTAL SHEETS
HAWAII	HAW.	I-HI-1(113):13	1976	4	63

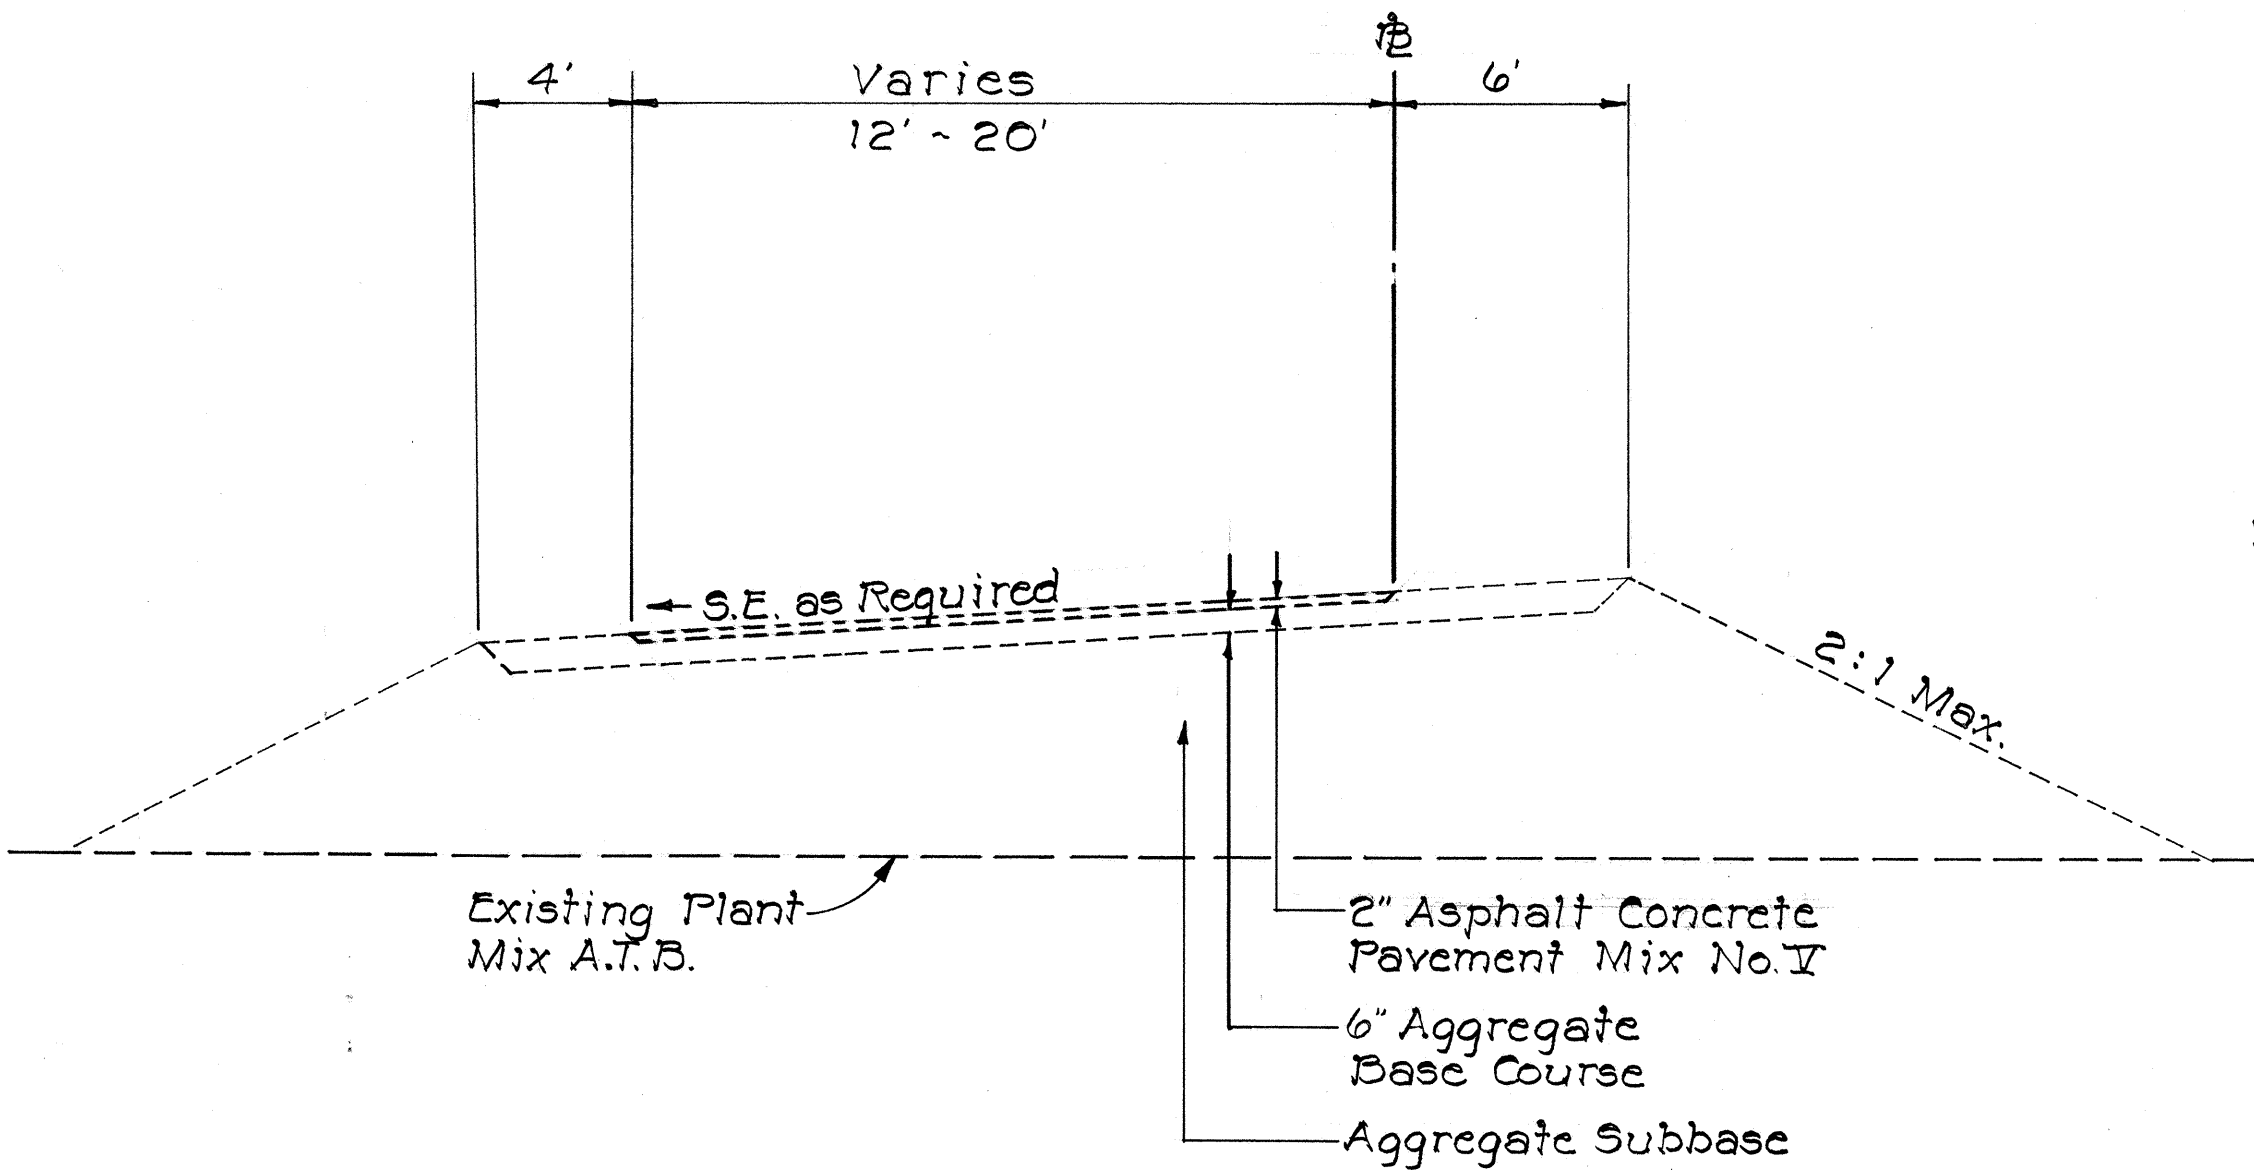

TYPICAL EXISTING TEMPORARY DETOUR SECTION

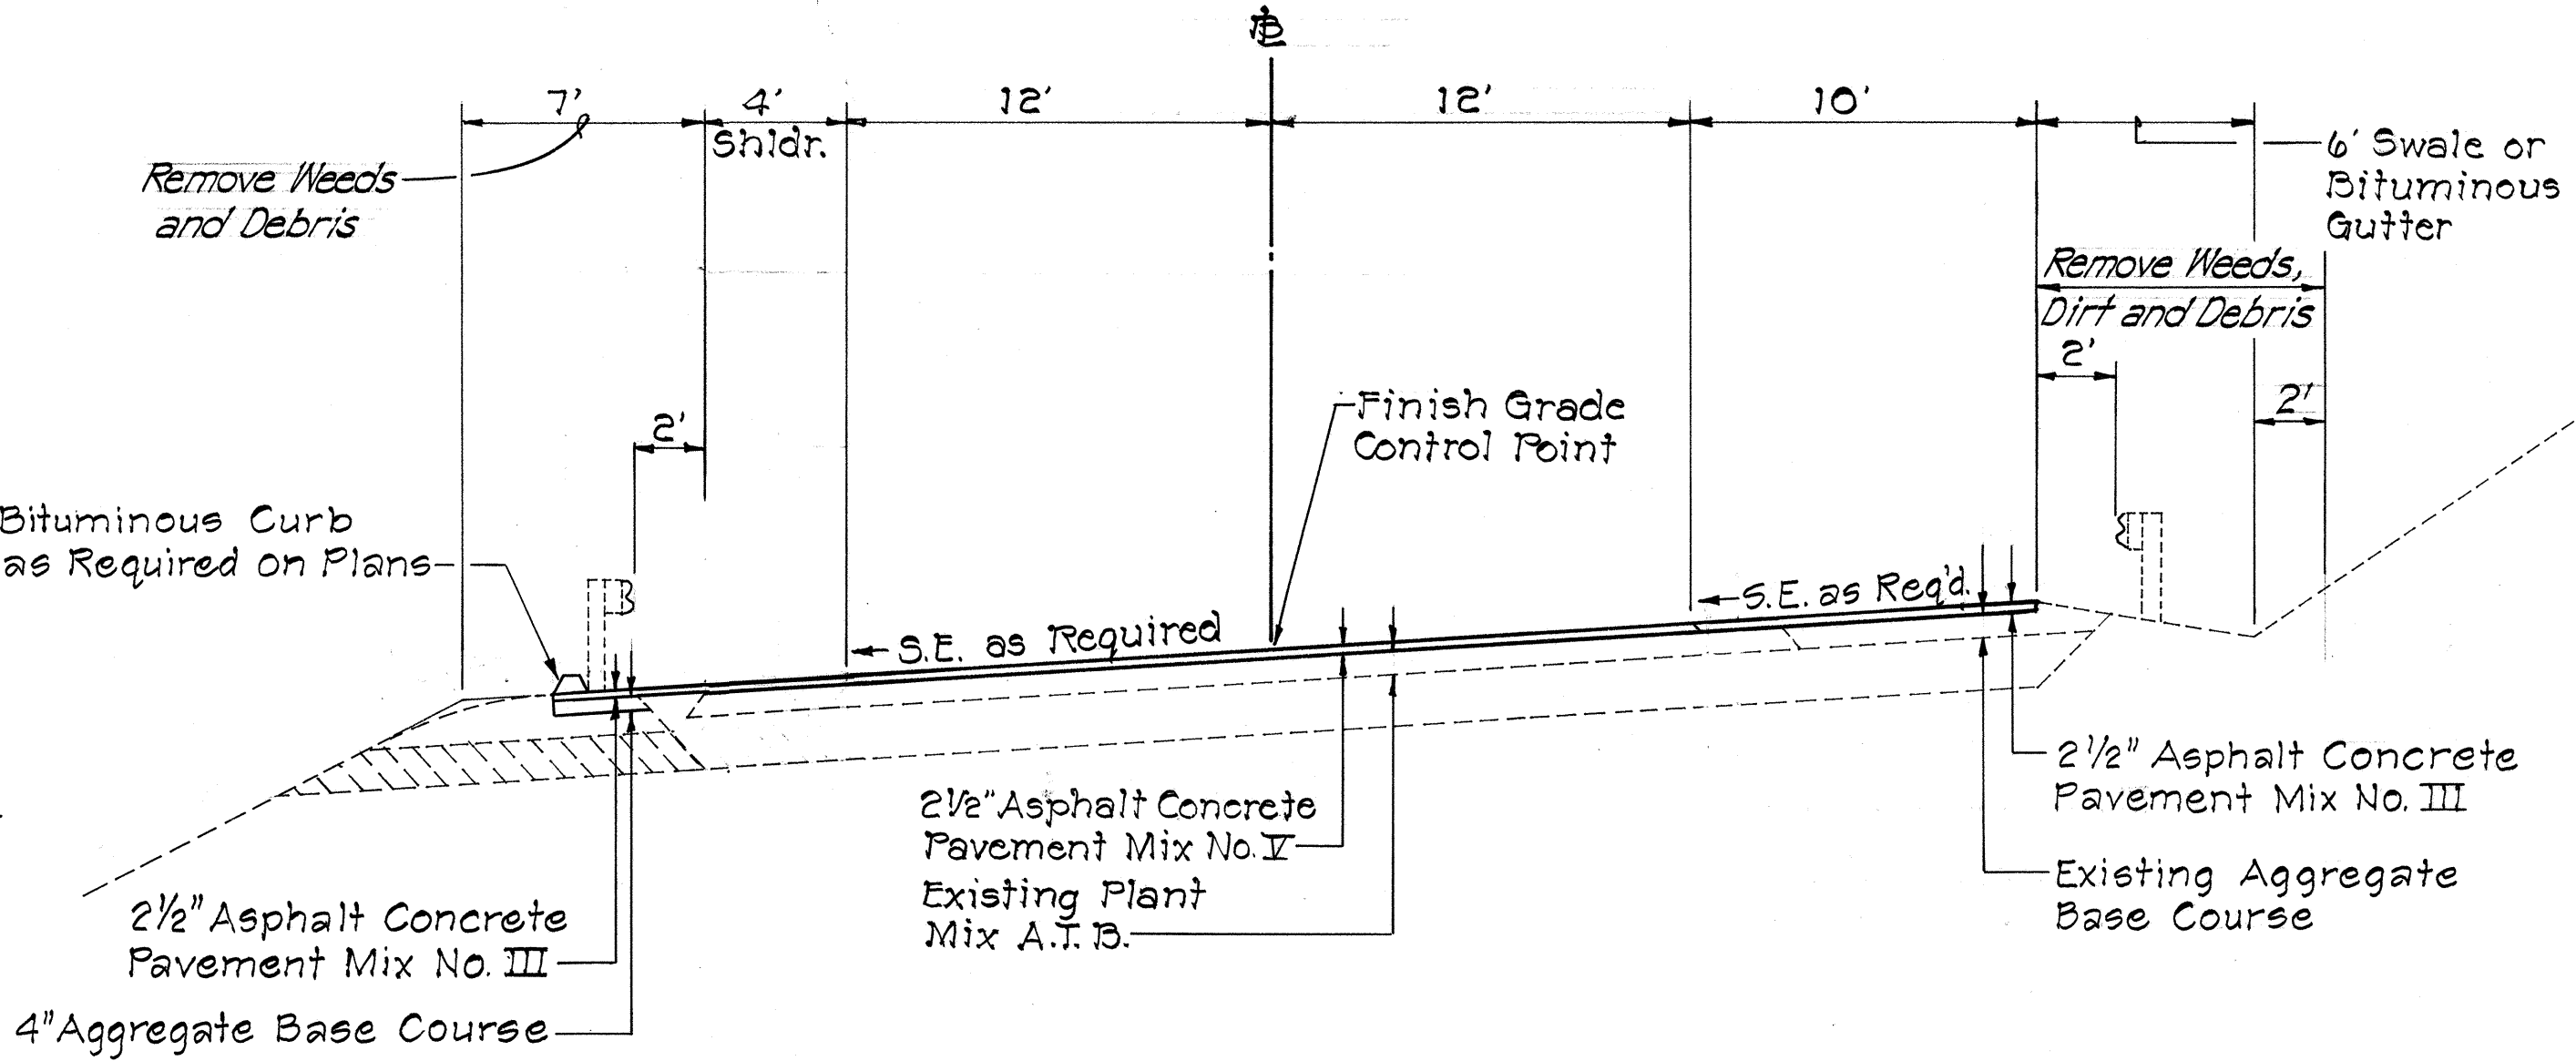

TYPICAL SUPERELEVATED SECTION - RAMP ES

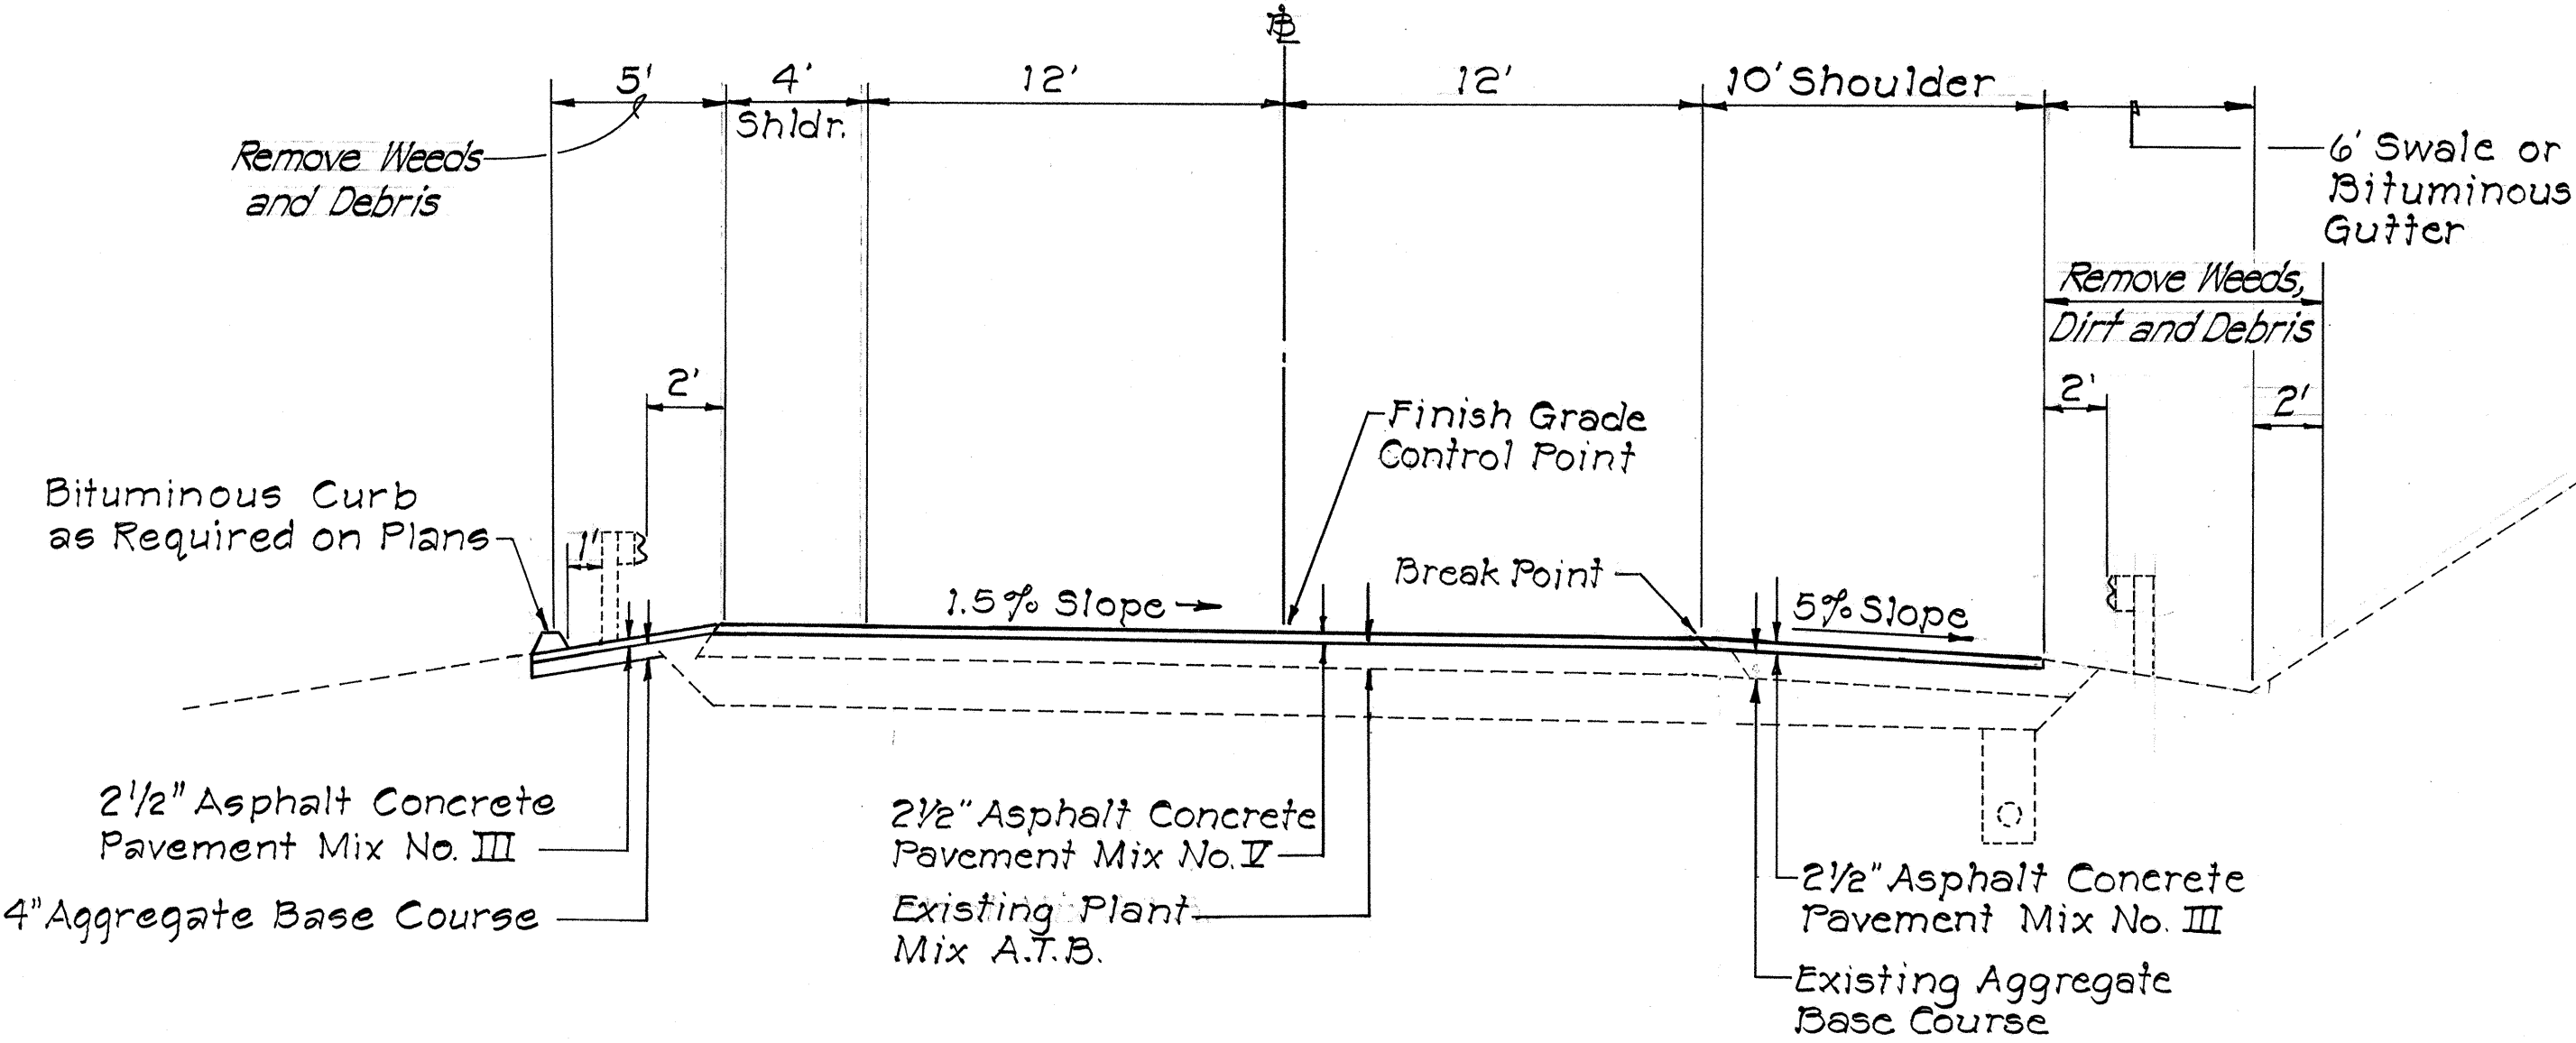

TYPICAL NORMAL SECTION - RAMP ES

ORIGINAL PLAN	SURVEY PLOTTED BY	DATE
DRAWN BY	DESIGNED BY	CHECKED BY
NOTE BOOK	QUANTITIES BY	
No.		

STATE OF HAWAII
DEPARTMENT OF TRANSPORTATION
HIGHWAYS DIVISION

TYPICAL SECTIONS

INTERSTATE ROUTE H-1
PROJECT NO. I-HI-1(113):13
Scale: 1" = 5'

SHEET No. 3 OF 3 SHEETS