

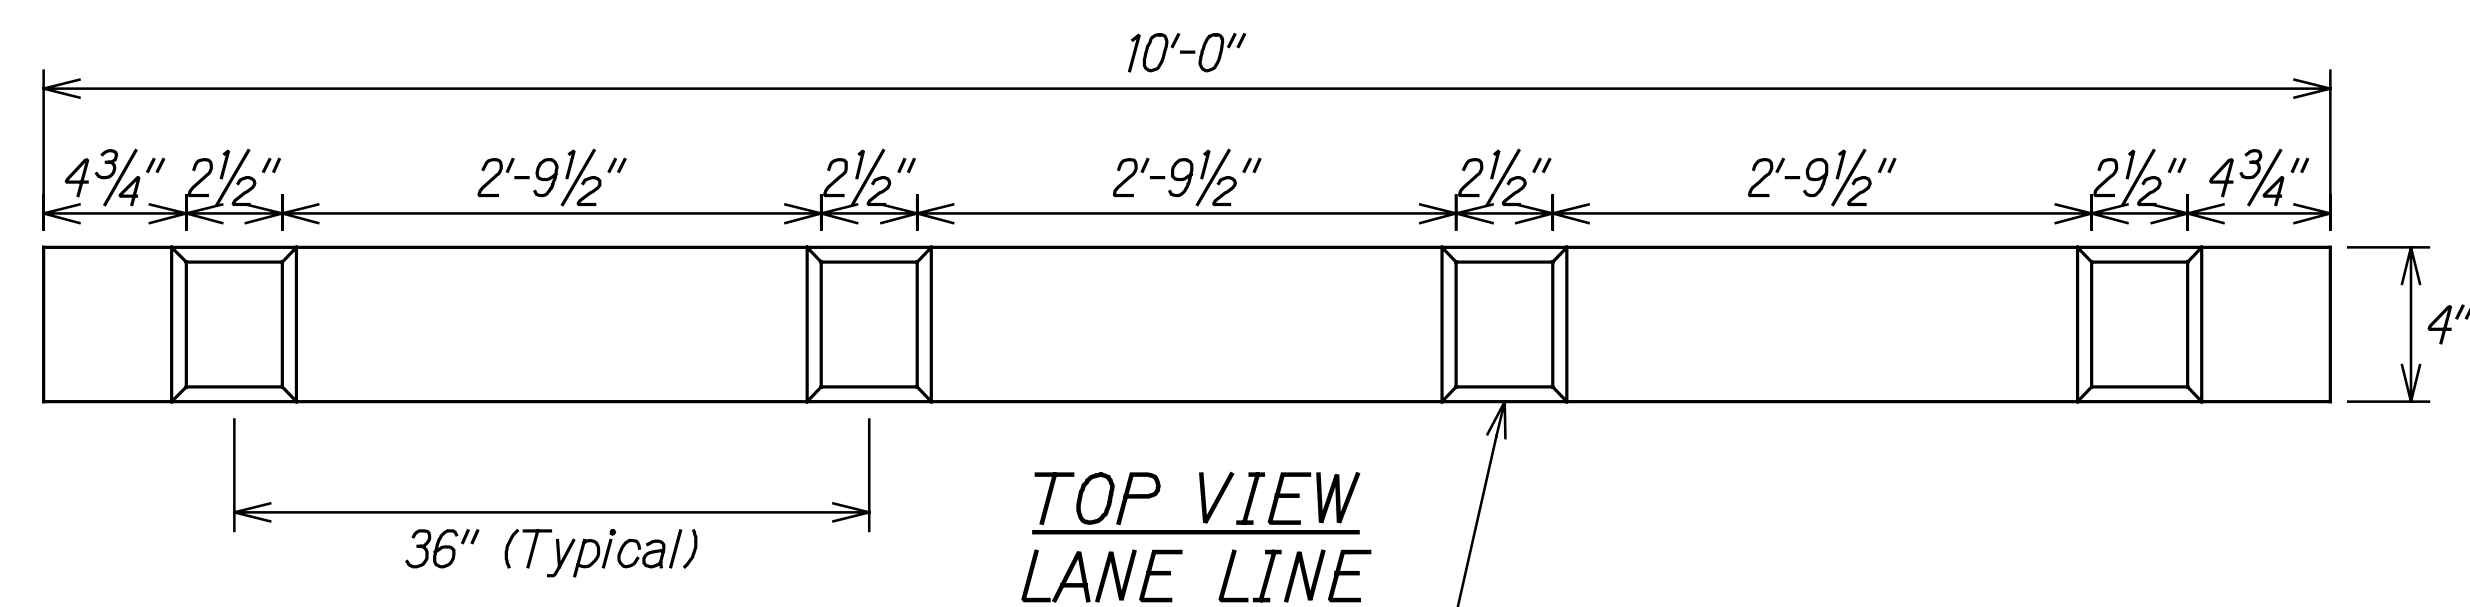


FED. ROAD DIST. NO.	STATE	FEDERAL AID PROJ. NO.	FISCAL YEAR	SHEET NO.	TOTAL SHEETS
HAWAII	HAW.	NH-HI-1(273)	2022	42	245

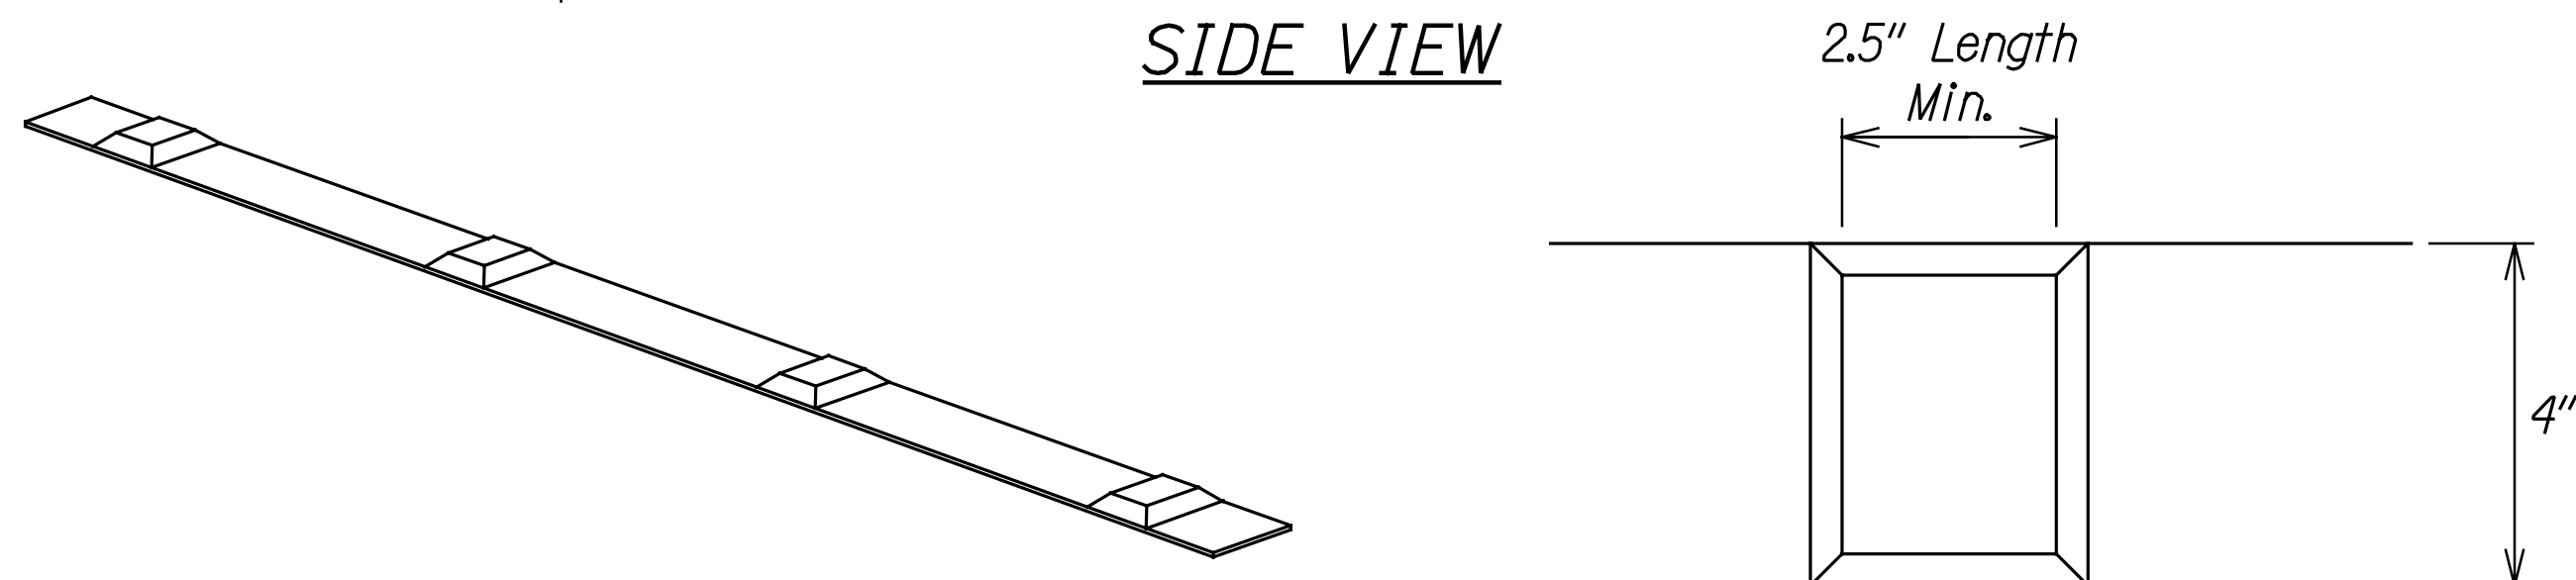

Profiles Placed on 36" o.c.
365 Mil. Height (min.), including 100 Mil. Baseline.
Width Equal to Approximately Baseline Width

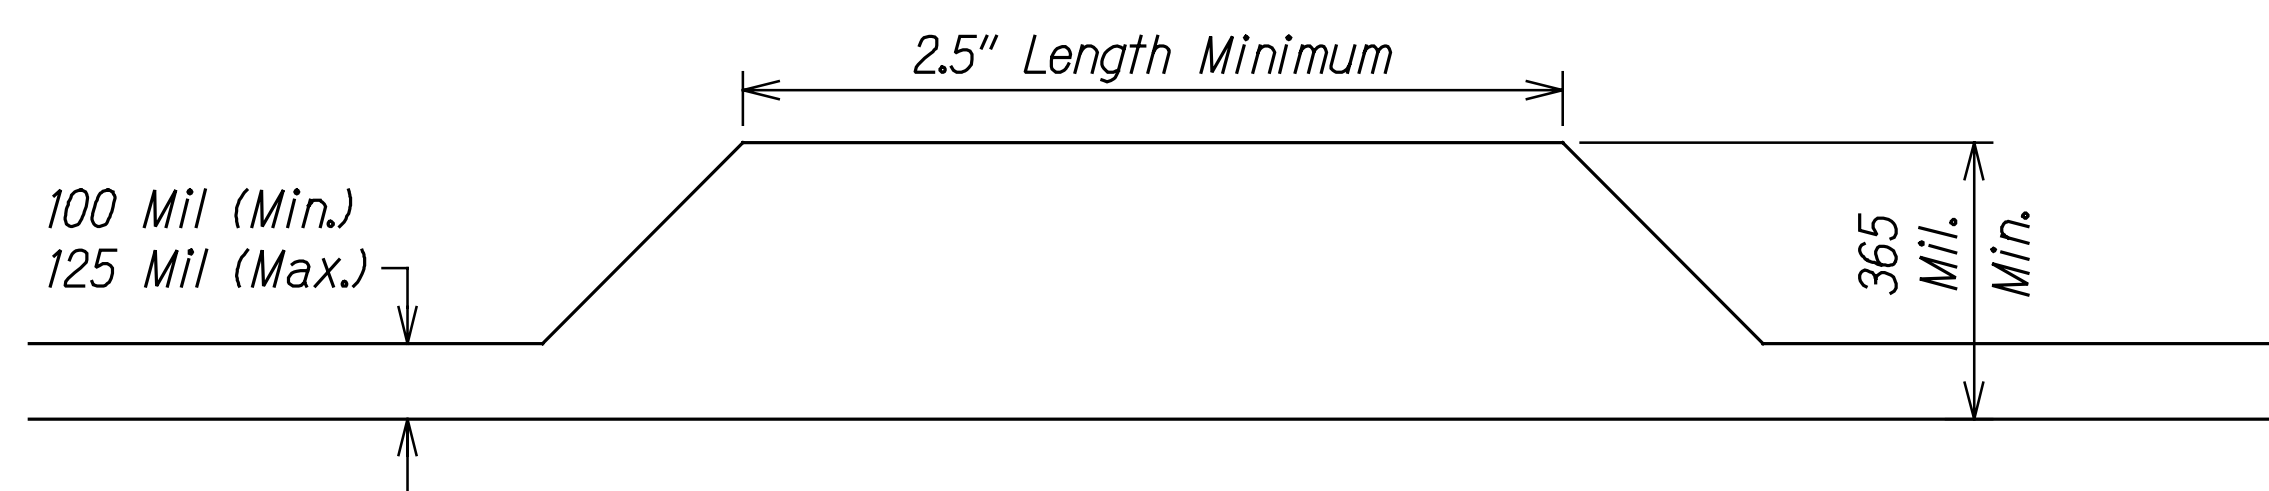

PERSPECTIVE VIEW


PROFIED THERMOPLASTIC STRIPING

Not to Scale

TOP VIEW

NOTES:

1. The thermoplastic material shall be alkyd-based compound formulated for profiled pavement marking. See specs subsection 629.03 for additional requirements.
2. The Engineer will include the longitudinal gaps for skip striping, up to thirty (30) feet long, in the measurement for payment.
3. Install white profiled thermoplastic stripes as lane line.

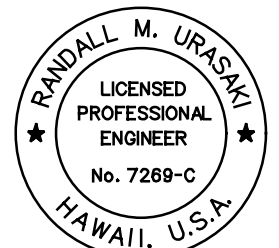 <p>THIS WORK WAS PREPARED BY ME OR UNDER MY SUPERVISION. <i>R. M. Urasaki</i> 04/30/24 SIGNATURE EXPIRATION DATE OF THE LICENSE</p>	<p>STATE OF HAWAII DEPARTMENT OF TRANSPORTATION HIGHWAYS DIVISION</p> <p>PAVEMENT MARKING DETAILS</p> <p>INTERSTATE ROUTE H-1 AIRPORT VIADUCT IMPROVEMENTS VICINITY OF VALKENBURGH ST. TO MIDDLE ST., PH. 3 FEDERAL-AID PROJECT NO. NH-HI-1(273)</p> <p>Scale: As Shown Date: Sept. 2022</p>
---	---