



|                        |       |                          |                |              |                 |
|------------------------|-------|--------------------------|----------------|--------------|-----------------|
| FED. ROAD<br>DIST. NO. | STATE | FEDERAL AID<br>PROJ. NO. | FISCAL<br>YEAR | SHEET<br>NO. | TOTAL<br>SHEETS |
| HAWAII                 | HAW.  | NH-HI-1(276)             | 2020           | 35           | 214             |


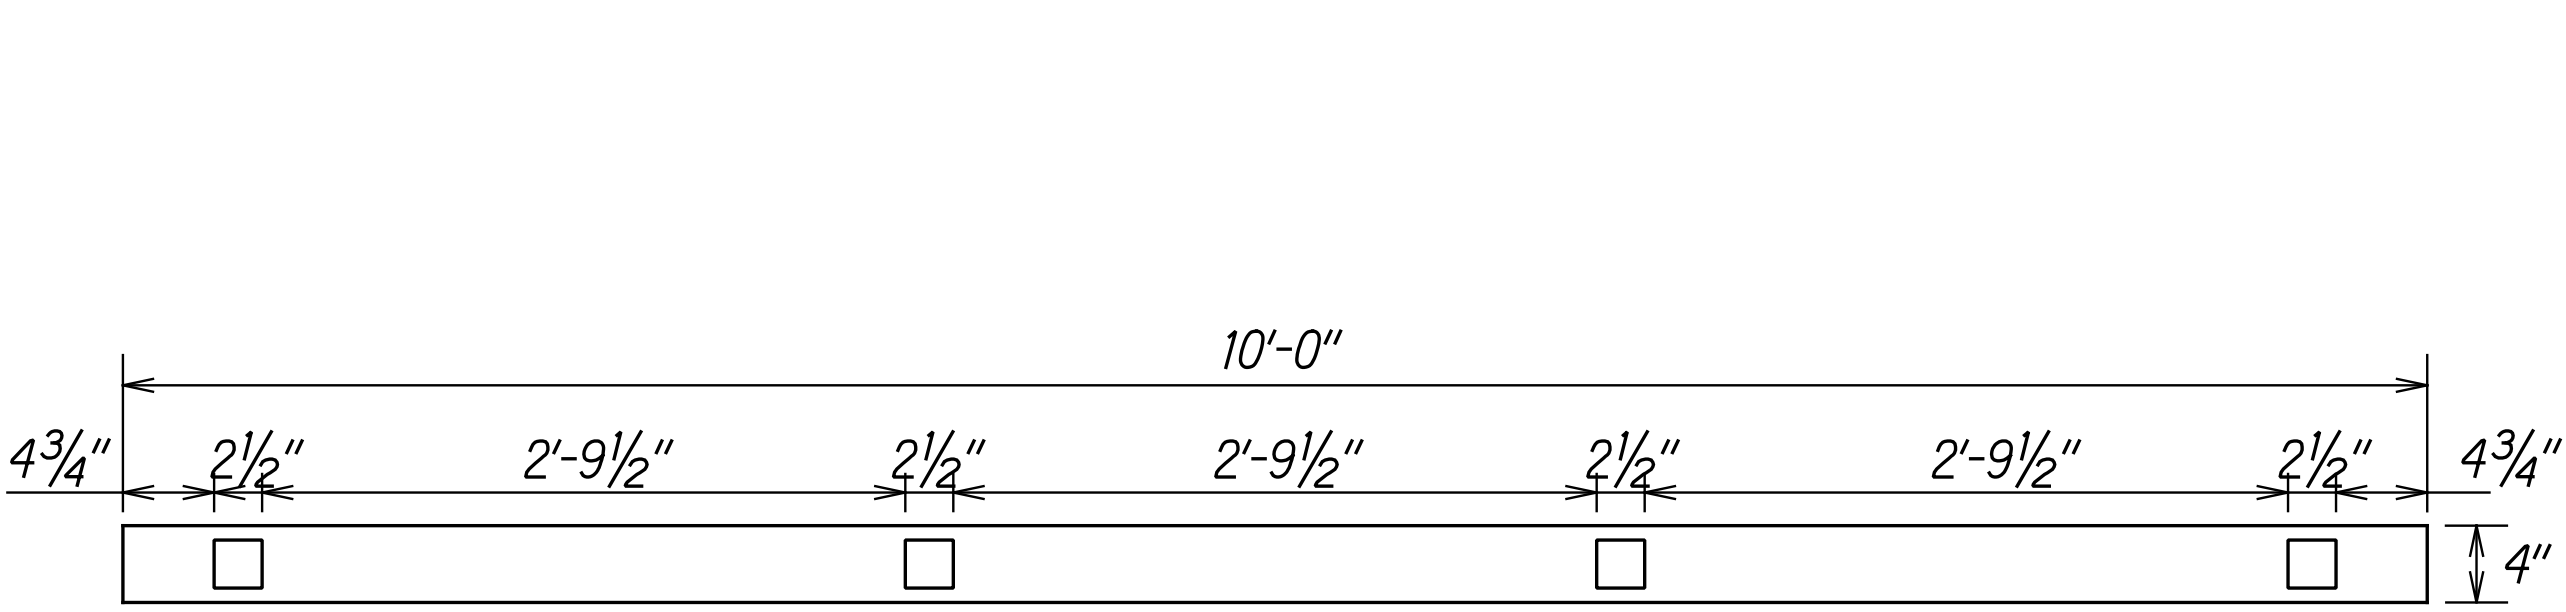


*Top View  
Lane Line*

Profiles placed on 36" o.c.  
365 mil height (min.), including 100-125 mil baseline.  
Width equal to approximately baseline width.

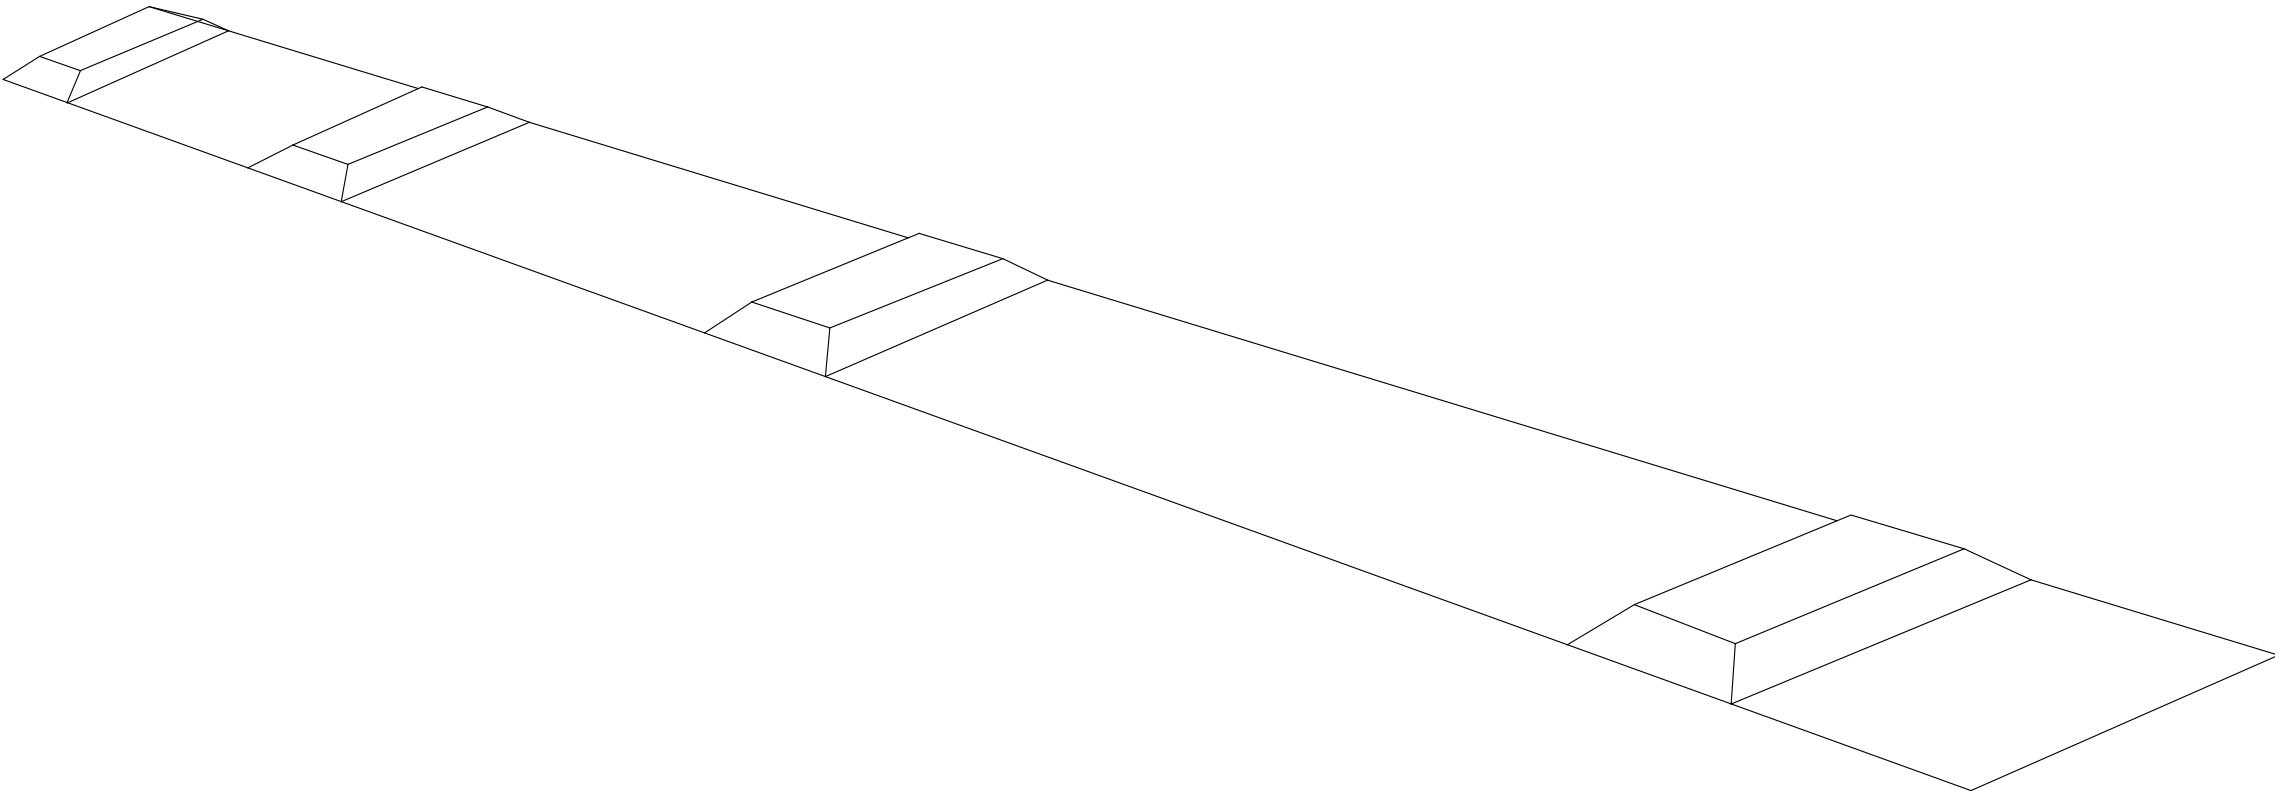

*Perspective View*

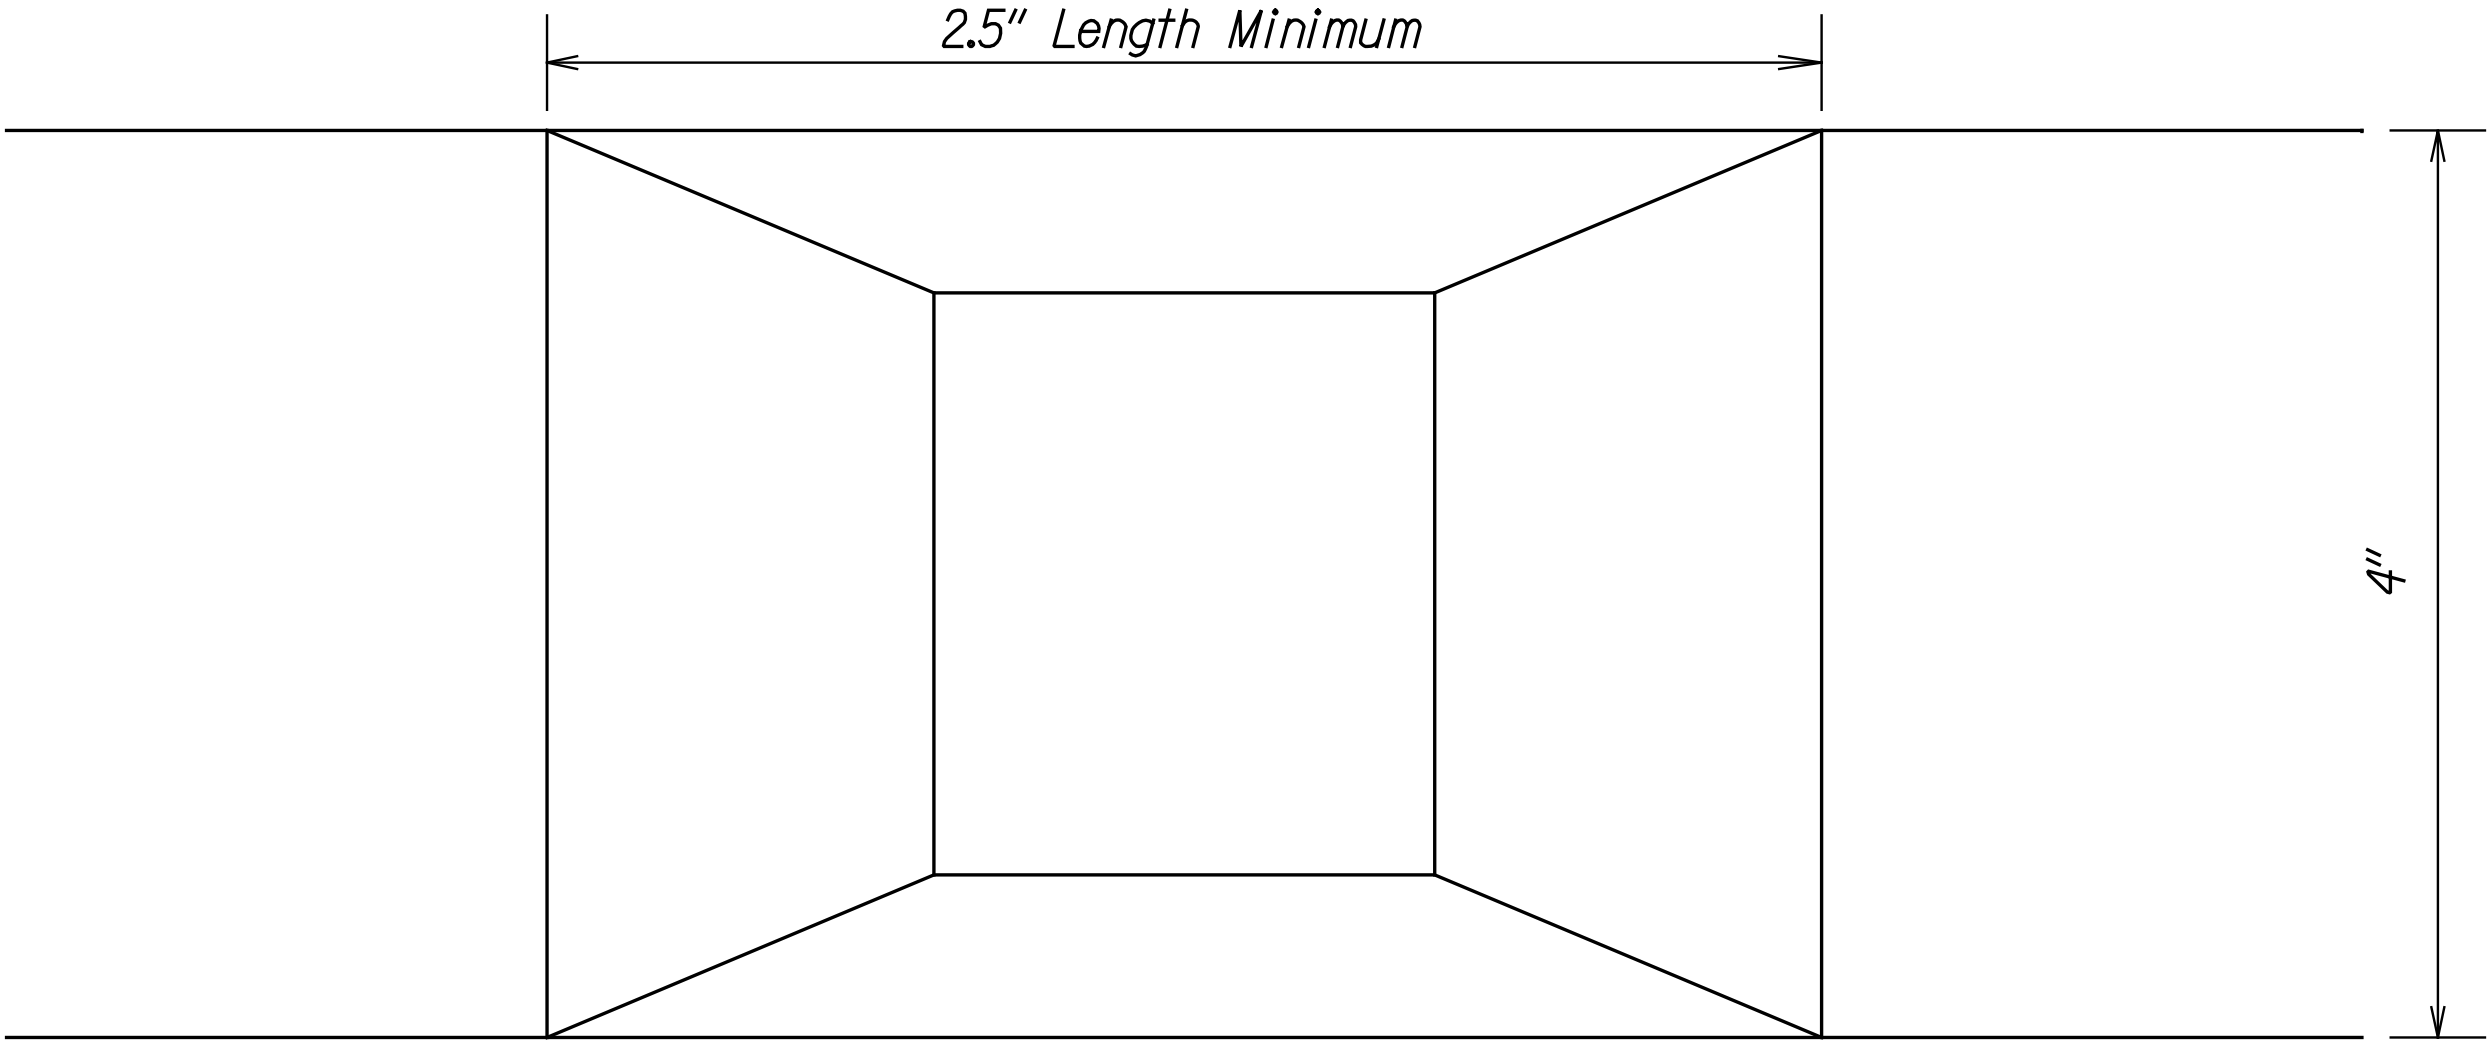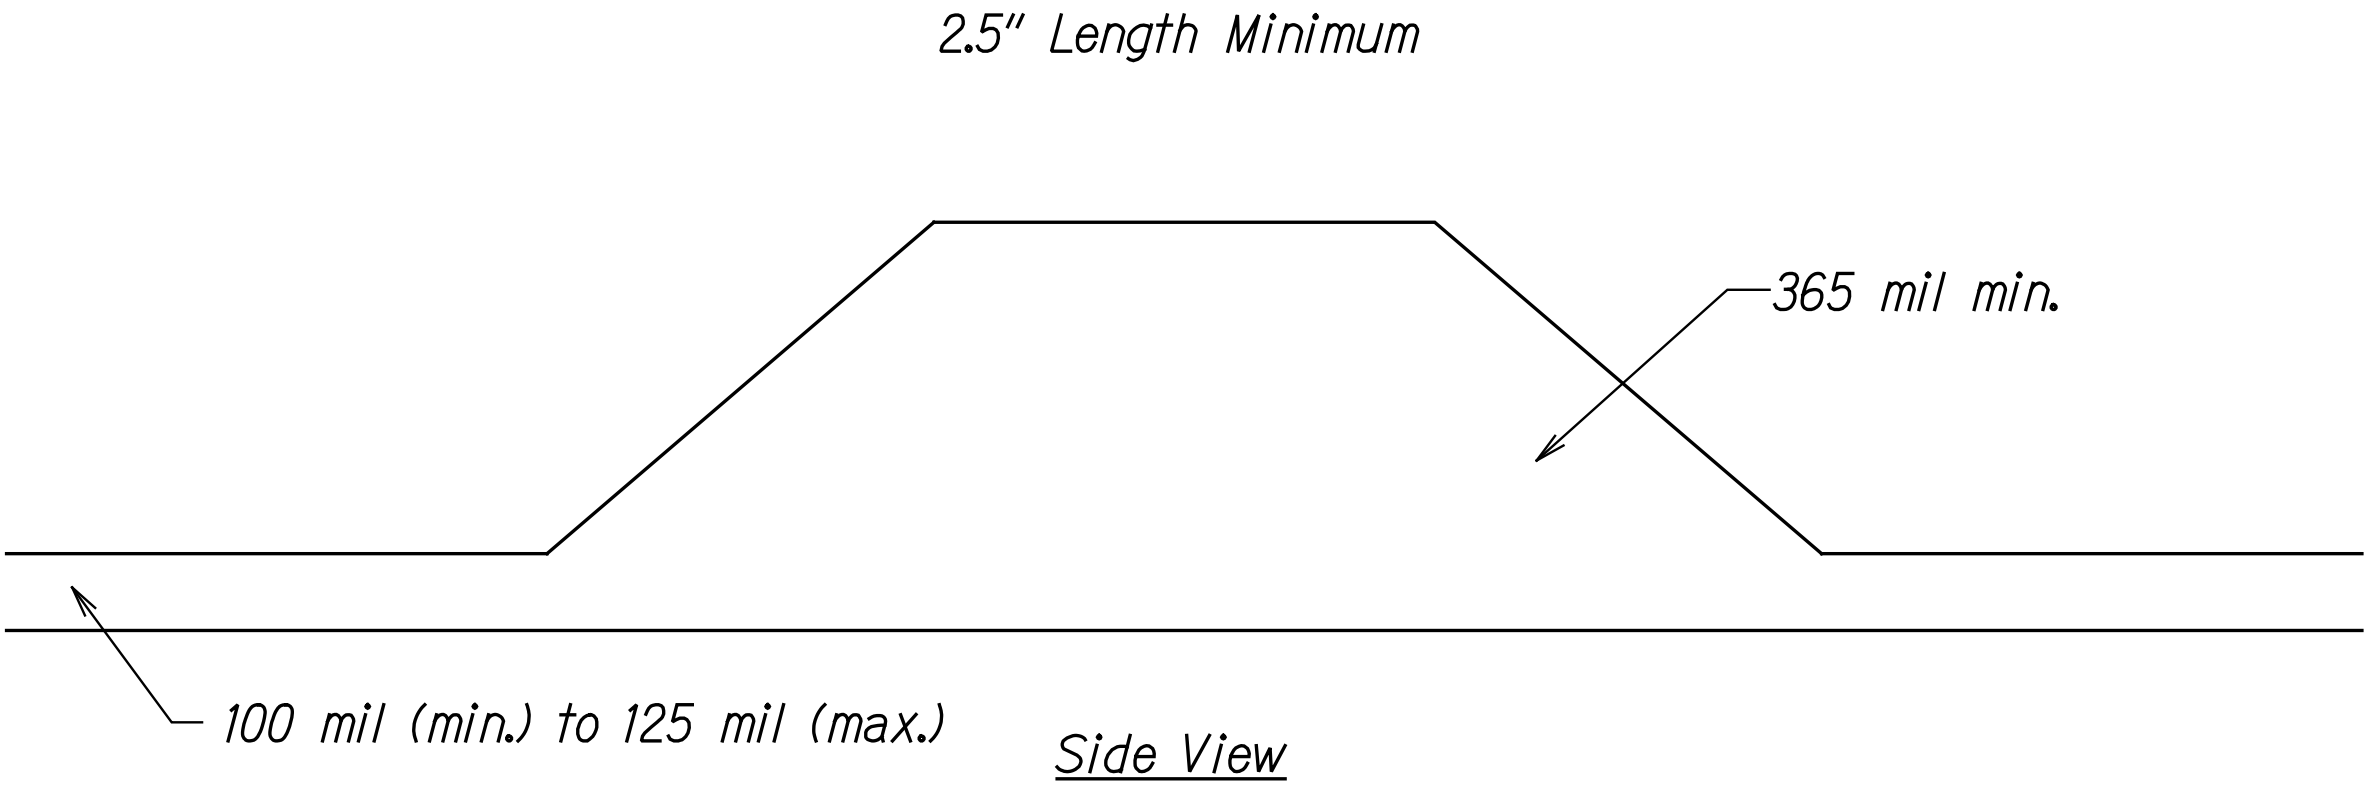

*Top View*

**PROFILED THERMOPLASTIC STRIPING**  
*Not to Scale*

|                  |                   |      |
|------------------|-------------------|------|
| ORIGINAL<br>PLAN | SURVEY PLOTTED BY | DATE |
| NOTE BOOK        | DRAWN BY          |      |
| DESIGNED BY      |                   |      |
| QUANTITIES BY    |                   |      |
| CHECKED BY       |                   |      |

THIS WORK WAS PREPARED BY ME  
OR UNDER MY SUPERVISION.

*R. M. Uragami*  
SIGNATURE

04/30/22  
EXPIRATION DATE  
OF THE LICENSE

STATE OF HAWAII  
DEPARTMENT OF TRANSPORTATION  
HIGHWAYS DIVISION



**PROFILED THERMOPLASTIC  
STRIPE DETAIL**

INTERSTATE ROUTE H-1 AIRPORT VIADUCT IMPROVEMENTS  
VICINITY OF VALKENBURGH ST. TO MIDDLE ST., PH. 2  
FEDERAL-AID PROJECT NO. NH-HI-1(276)

Scale: As Shown Date: Aug. 2020

| FED. ROAD DIST. NO. | STATE | FEDERAL AID PROJ. NO. | FISCAL YEAR | SHEET NO.  | TOTAL SHEETS |
|---------------------|-------|-----------------------|-------------|------------|--------------|
| HAWAII              | HAW.  | NH-HI-1(276)          | 2020        | ADD. 35S-1 | 214          |

TRUE NORTH  
SCALE: 1/4" = 1'

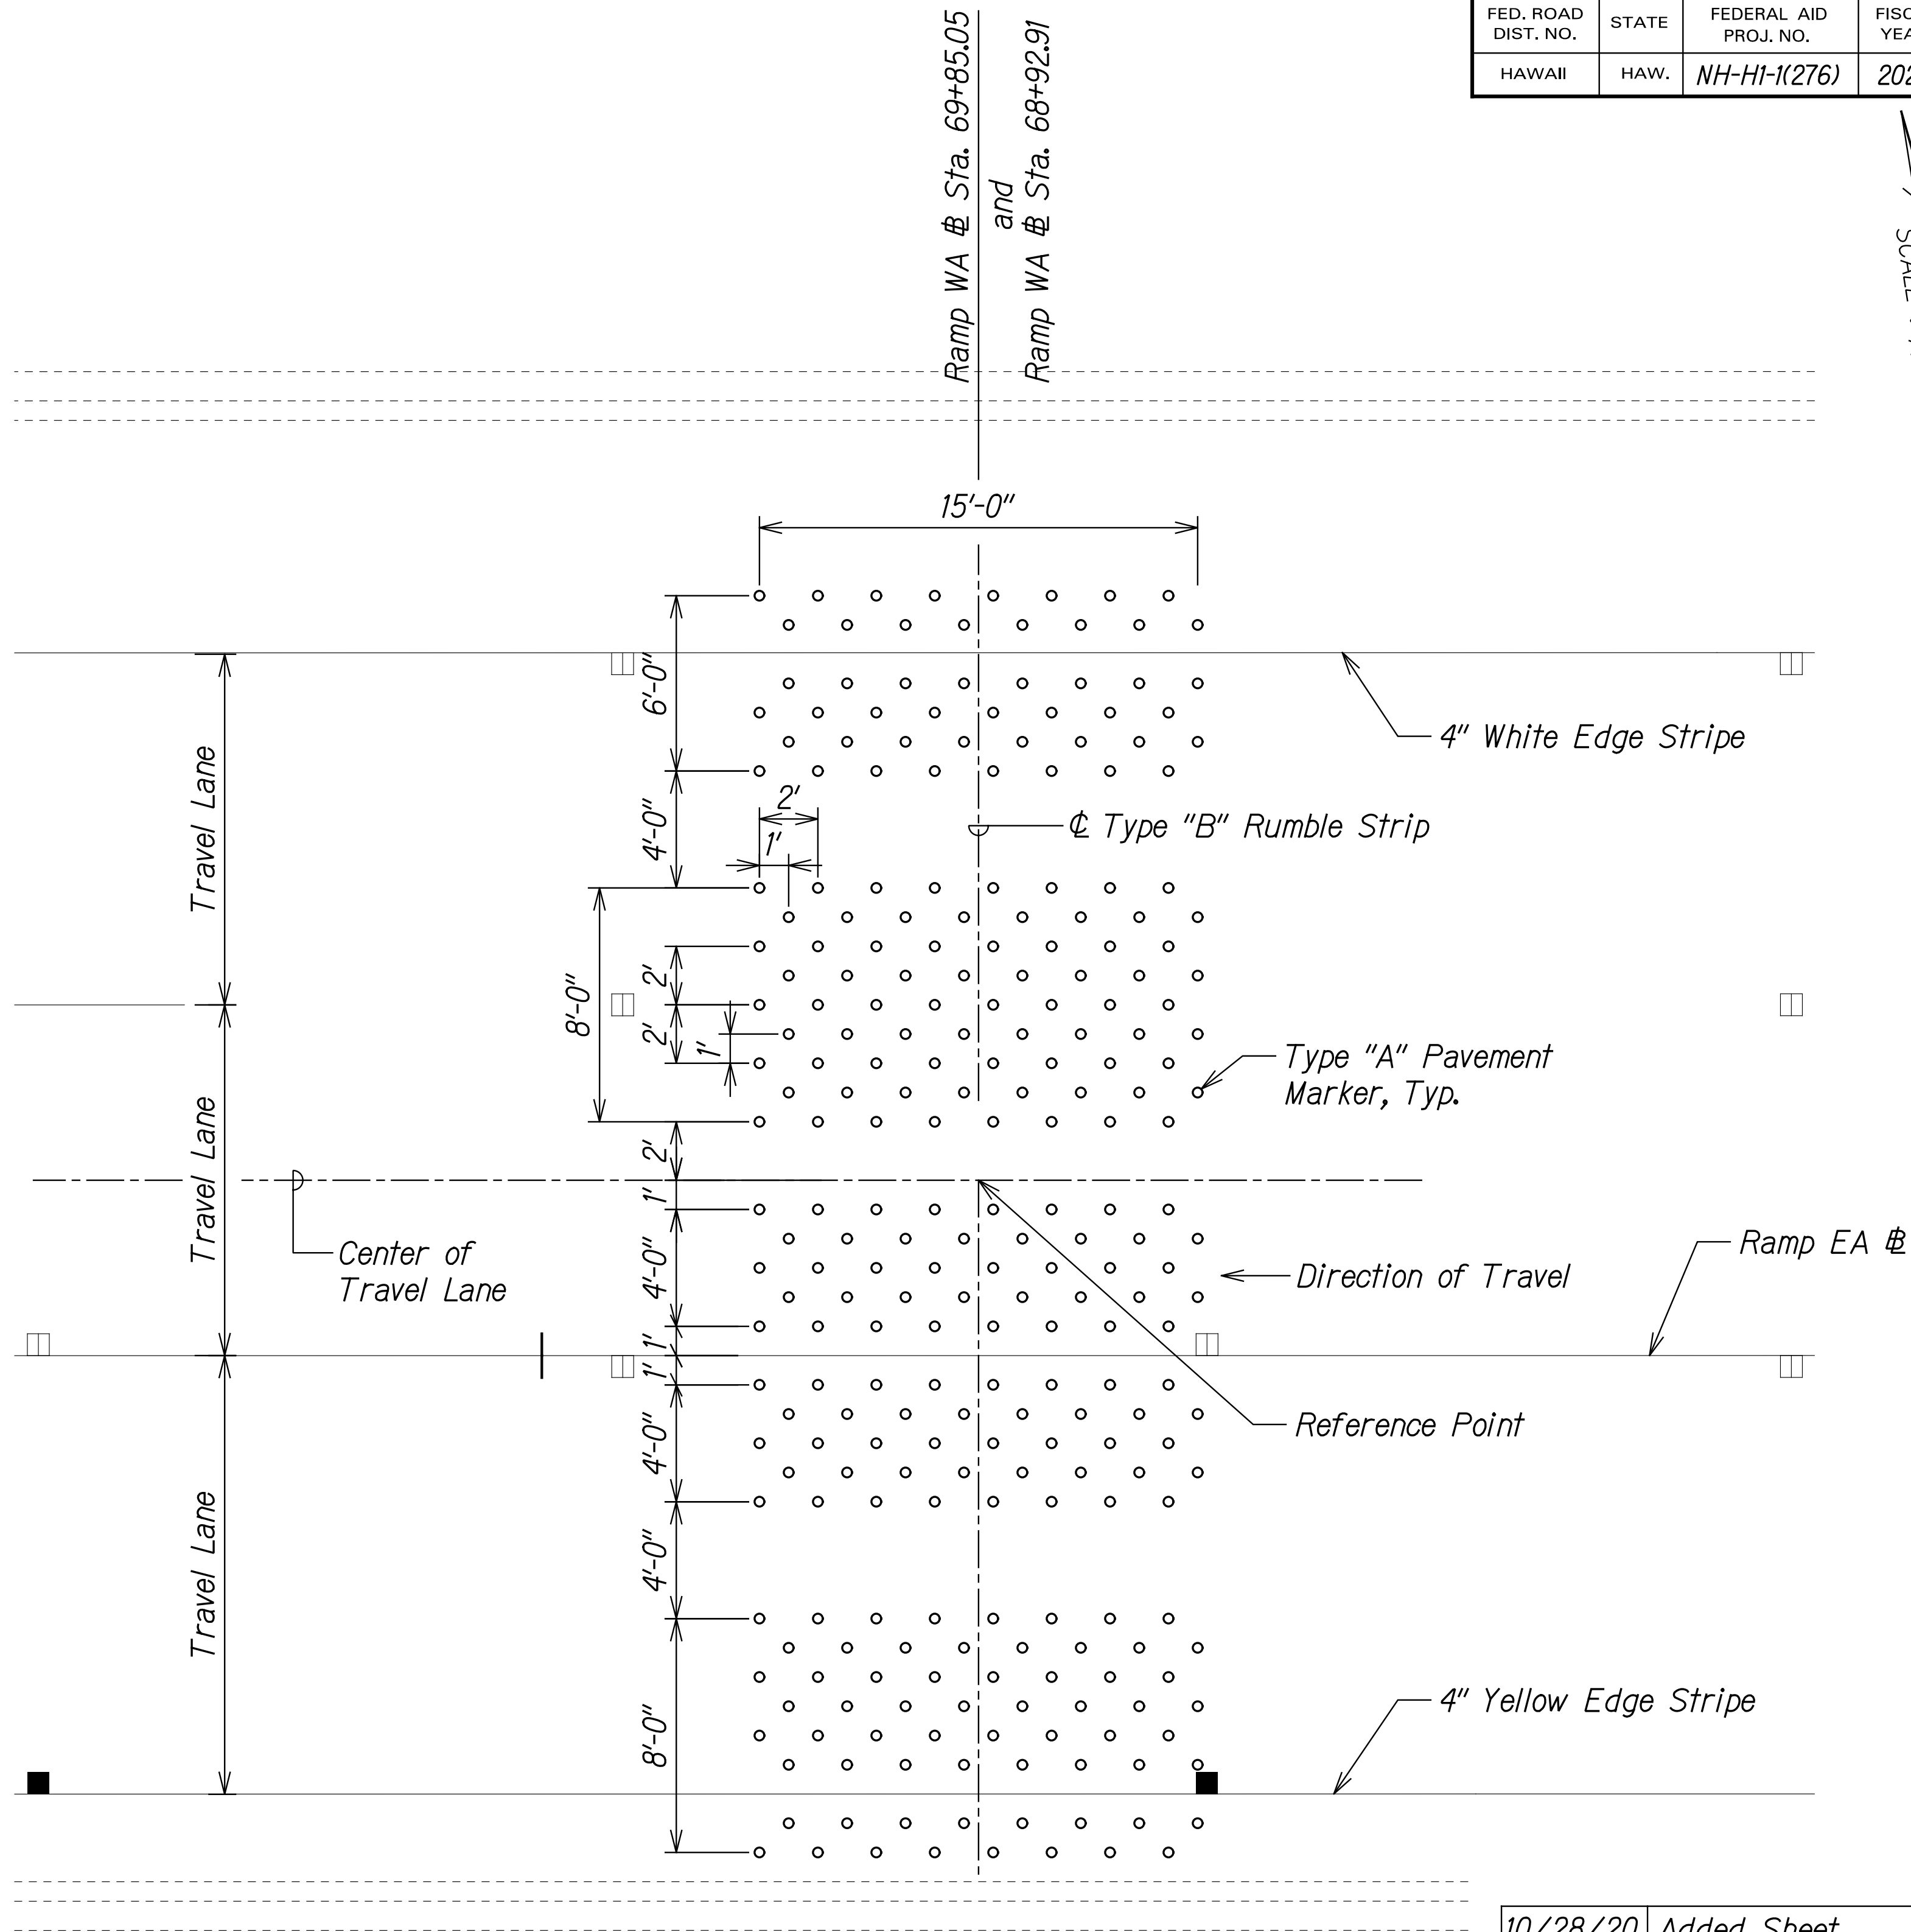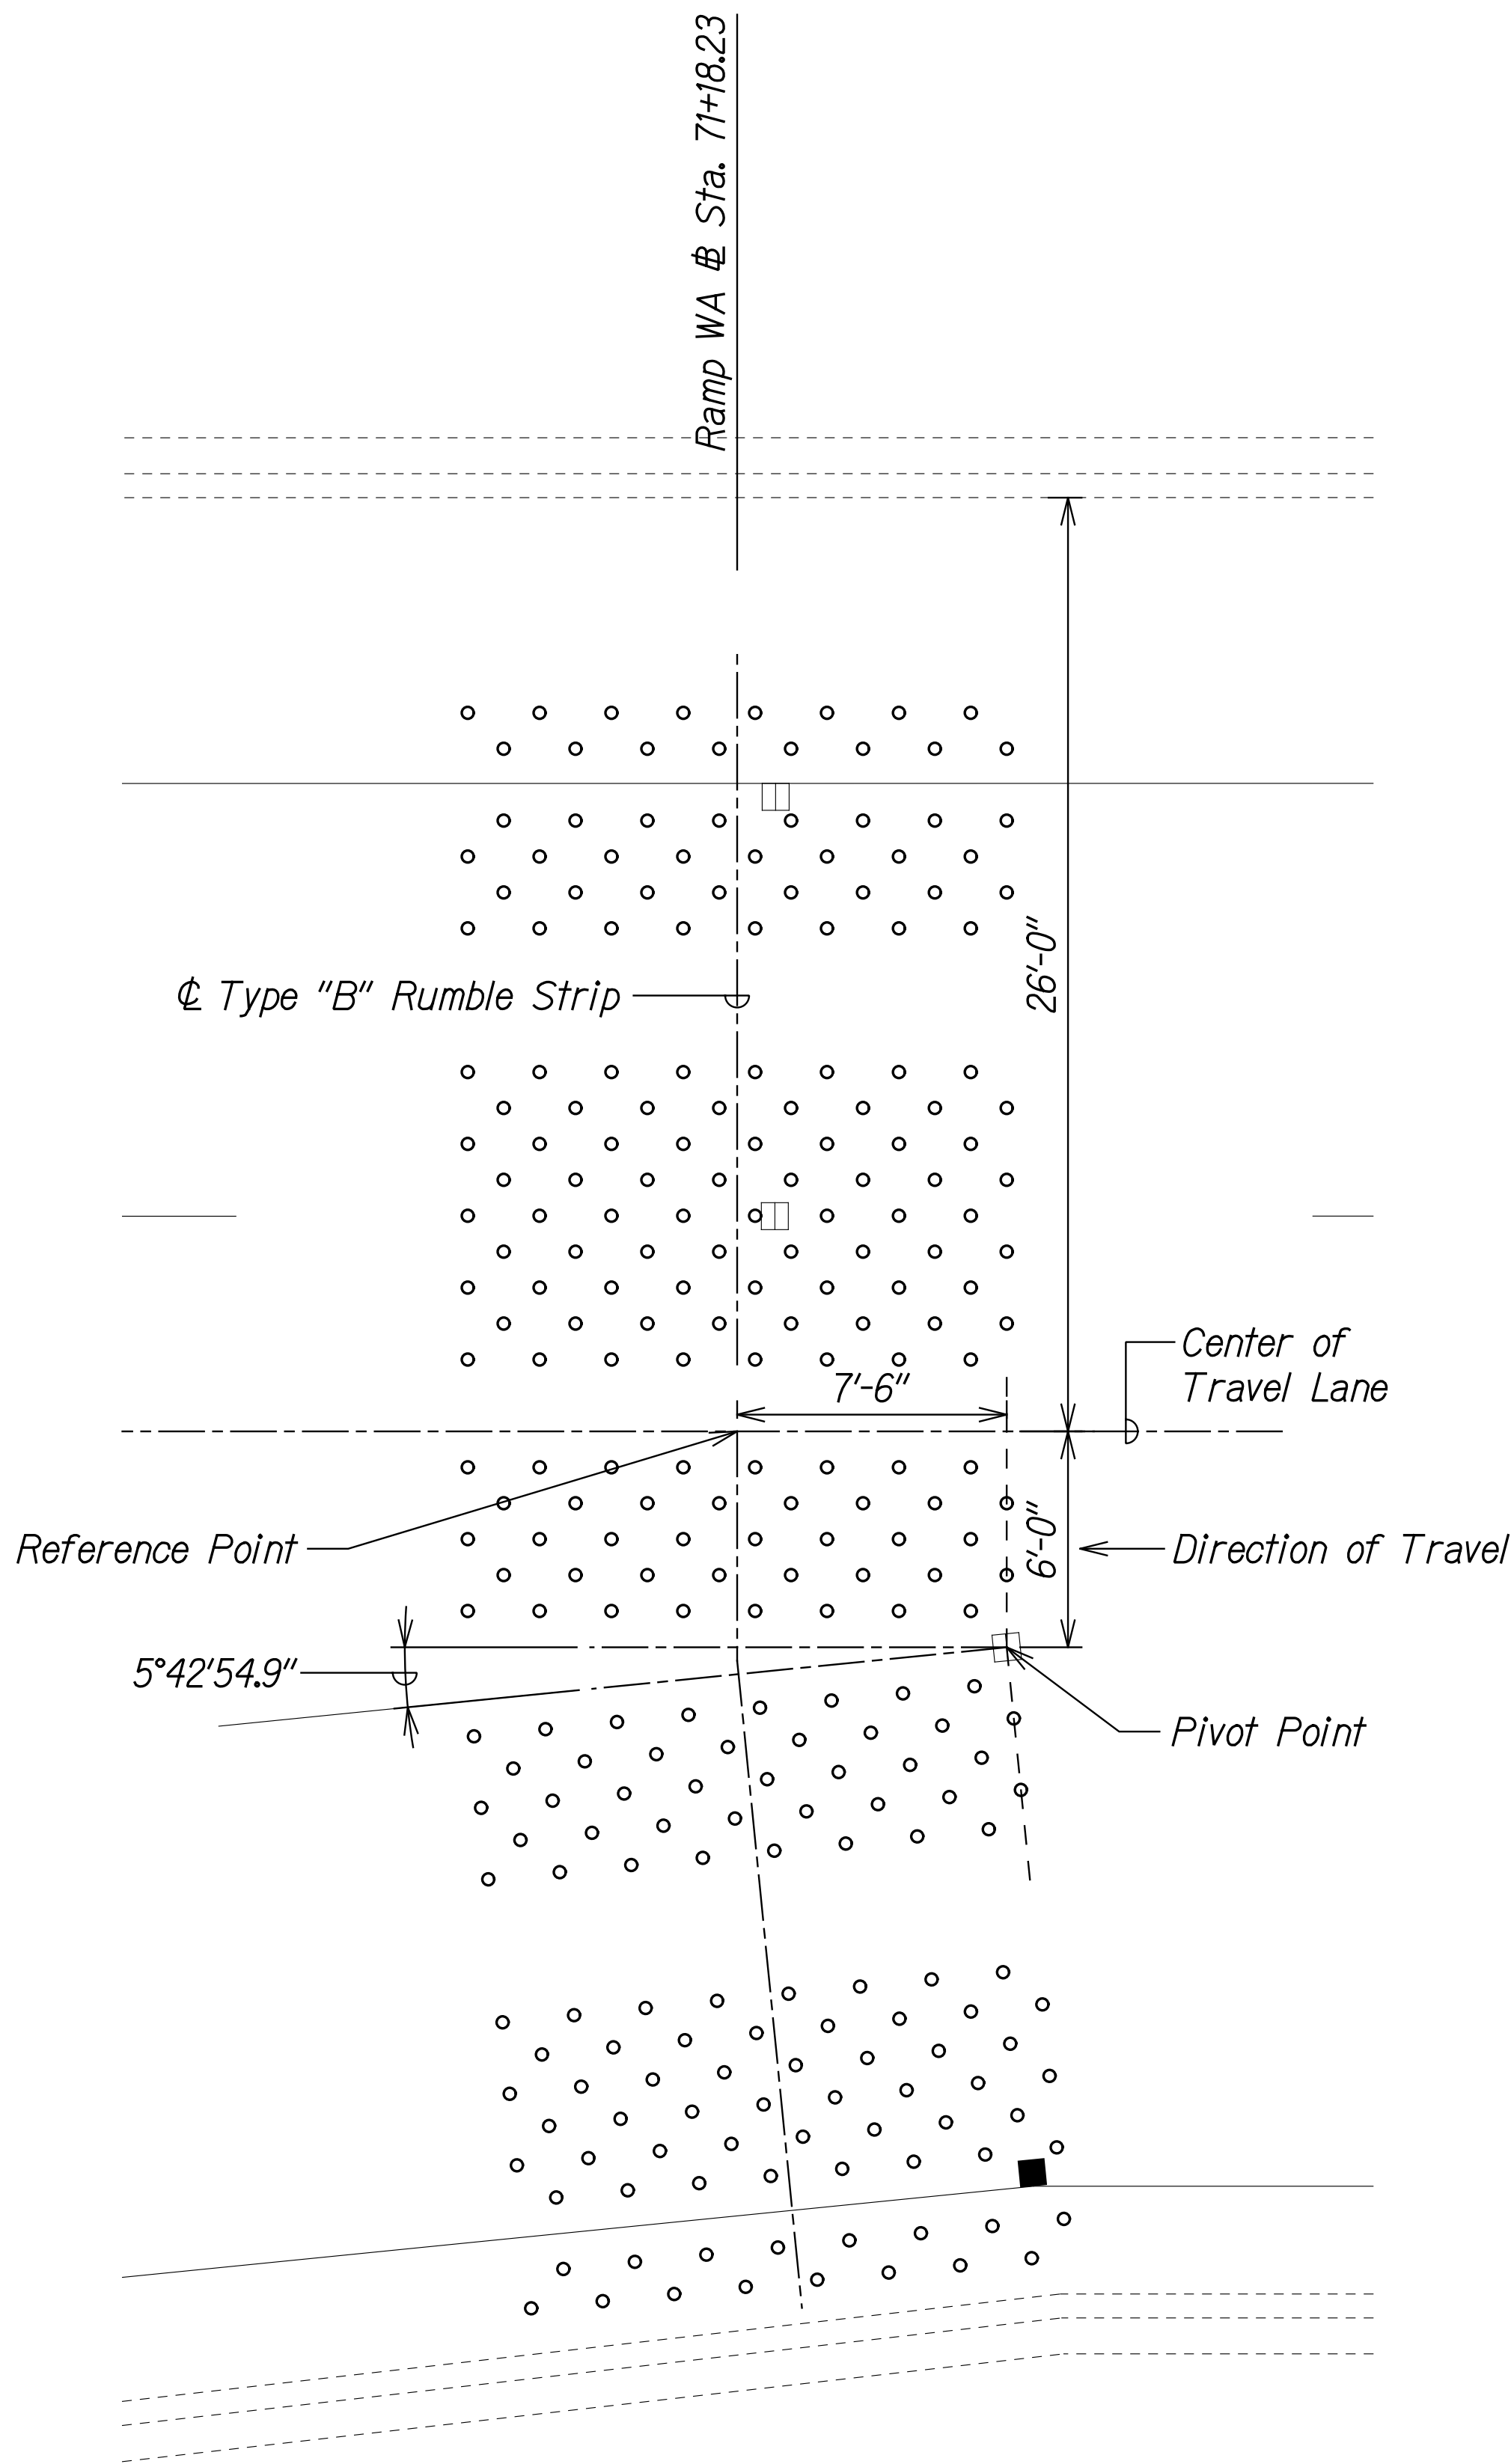

**NOTE:**  
Contractor to locate Rumble Strip based on the center line and reference point as shown on detail

### RUMBLE STRIP DETAIL (TYPE "B")

Scale: 1/4"=1'-0"

|                   |      |
|-------------------|------|
| SURVEY PLOTTED BY | DATE |
| DRAWN BY          |      |
| TRACED BY         |      |
| DESIGNED BY       |      |
| QUANTITIES BY     |      |
| CHECKED BY        |      |
| NO.               |      |

|          |              |
|----------|--------------|
| 10/28/20 | Added Sheet. |
| Date     | Revision     |

THIS WORK WAS PREPARED BY ME OR UNDER MY SUPERVISION.  
SIGNATURE: *R. Uragami* 04/30/22  
EXPIRATION DATE OF THE LICENSE

STATE OF HAWAII  
DEPARTMENT OF TRANSPORTATION  
HIGHWAYS DIVISION

**RUMBLE STRIP  
PAVEMENT MARKING DETAIL**

INTERSTATE ROUTE H-1 AIRPORT VIADUCT IMPROVEMENTS  
VICINITY OF VALKENBURGH ST. TO MIDDLE ST., PH. 2  
FEDERAL-AID PROJECT NO. NH-HI-1(276)

Scale: 1/4" = 1'-0" Date: Aug. 2020