



FED. ROAD DIST. NO.	STATE	FEDERAL AID PROJ. NO.	FISCAL YEAR	SHEET NO.	TOTAL SHEETS
HAWAII	HAW.	1M-HI-1(245)	2005	14	183

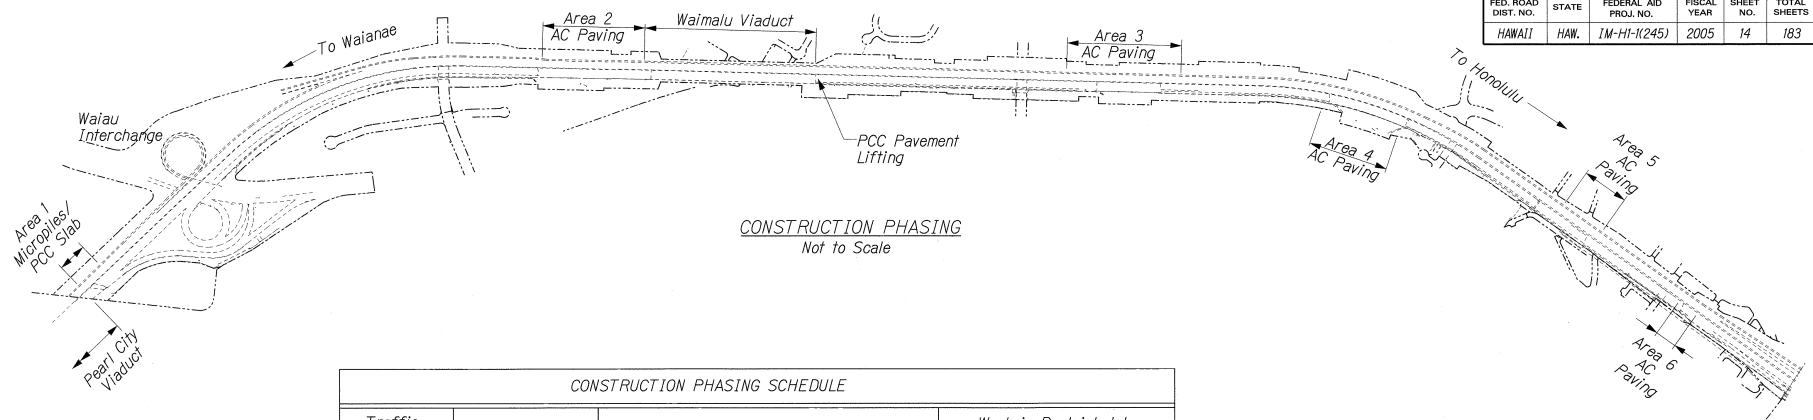

CONSTRUCTION PHASING
Not to Scale

CONSTRUCTION PHASING SCHEDULE			
Traffic Control Phase	Work Area	Construction Work Allowed	Work is Restricted to These Hours
G	All Lanes	Area 1 (Micropiles), Areas 2-6, PCC Pavement Lifting, Shoulder Lane AC Overlay and Reconstruction, Guardrail, Drainage Improvements, Highway Lighting, Communication Conduits, Signing, and Pavement Markings	Sun 10:00 p.m. to 12:00 a.m. M-Th 10:00 p.m. to 12:00 a.m. M-F 12:01 a.m. to 4:00 a.m.
F	Ramp C	Area 1 (Micropiles)	Sun 10:00 p.m. to 12:00 a.m. M-Th 10:00 p.m. to 12:00 a.m. M-F 12:01 a.m. to 4:00 a.m.
A	Lanes 1-3	Area 1 (Approach Slab), Cracked PCC Slabs in Lanes 1 & 2, Areas 2-6, Signing, and Pavement Markings	Sat 6:00 p.m. to Sun 10:00 a.m.
B	Lanes 1-4	Area 1 (Approach Slab), Cracked PCC Slabs in Lanes 1-3, Areas 2-6, Signing, and Pavement Markings	Sat 6:00 p.m. to Sun 10:00 a.m.
C	Lanes 3-6 Shoulder Lane	Area 1 (Approach Slab), Cracked PCC Slabs in Lanes 4-6, Areas 2-6, Shoulder Lane AC Overlay and Reconstruction, Guardrail, Drainage Improvements, Highway Lighting, Communication Conduits, Signing, and Pavement Markings	Sat 6:00 p.m. to Sun 10:00 a.m.
D	Lanes 4-6 Shoulder Lane	Area 1 (Approach Slab), Cracked PCC Slabs in Lanes 5 & 6, Areas 2-6, Shoulder Lane AC Overlay and Reconstruction, Guardrail, Drainage Improvements, Highway Lighting, Communication Conduits, Signing, and Pavement Markings	Sat 6:00 p.m. to Sun 10:00 a.m.
E	Shoulder Lane (Waimalu Viaduct)	Bridge Endpost, Parapet Upgrade & Highway Lighting (Each Endpost must be completed within one weekend) Note: This work may be combined with Traffic Control Phases C or D to maximize partial overlap of work areas and durations.	Fri 10:00 a.m. to Mon 4:00 a.m.
F	Ramp C	Area 1 (Approach Slab), Ramp C Overlay, Highway Lighting, Communication Conduits, Signing, and Pavement Markings	Sat 6:00 p.m. to Sun 10:00 a.m.

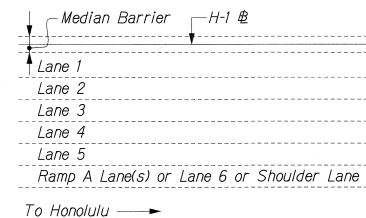

NOTES:

- The Contractor may request to combine Traffic Control Phases C or D with E where feasible during overlapping work hours to minimize lane closures. The Contractor shall obtain the Engineer's acceptance prior to combining traffic control phases and before proceeding with each phase of work.
- Work not listed in the Construction Phasing Schedule shall be requested to be done in one of the phases. The Contractor shall obtain the Engineer's acceptance to conduct the work under a particular phase.

DESIGNED BY	DATE
DRAWN BY	
CHECKED BY	
IN CHARGE	
NOTED BY	
DATE	

JACOBE HI REHAB/PHASING/2006

THIS WORK WAS PREPARED BY ME
OR UNDER MY SUPERVISION
Randall M. Lumbard
1/24/06

STATE OF HAWAII
DEPARTMENT OF TRANSPORTATION
HIGHWAYS DIVISION

CONSTRUCTION PHASING

INTERSTATE ROUTE H-1 REHABILITATION
EASTBOUND LANES
WAI'AU INTERCHANGE TO KAIMAKANI STREET

Scale: None Date: Jan. 24, 2006

SHEET No. 01 OF 39 SHEETS