

FED. ROAD DIST. NO.	STATE	FEDERAL AID PROJ. NO.	FISCAL YEAR	SHEET NO.	TOTAL SHEETS
HAWAII	HAW.	1M-HI-1(245)	2005	57	183

TRUE NORTH
SCALE: 1" = 80'

TRUE NORTH
SCALE: 1" = 80'

H-1 Sta. 489+75

H-1 Sta. 492+75

H-1 Sta. 196+00

CONSTRUCTION AREA 48"x24"

BEGIN 48"x18"

END 48"x18"


48"x48"
CW3-5(45)-A
SPEED LIMIT 45

48"x24"
R2-1(45)-A
SPEED LIMIT 45

48"x24"
R2-1(55)-A
SPEED LIMIT 55

48"x24"
\$ 250 FINE
HRS 291C-104

48"x24"
\$ 250 FINE
HRS 291C-104

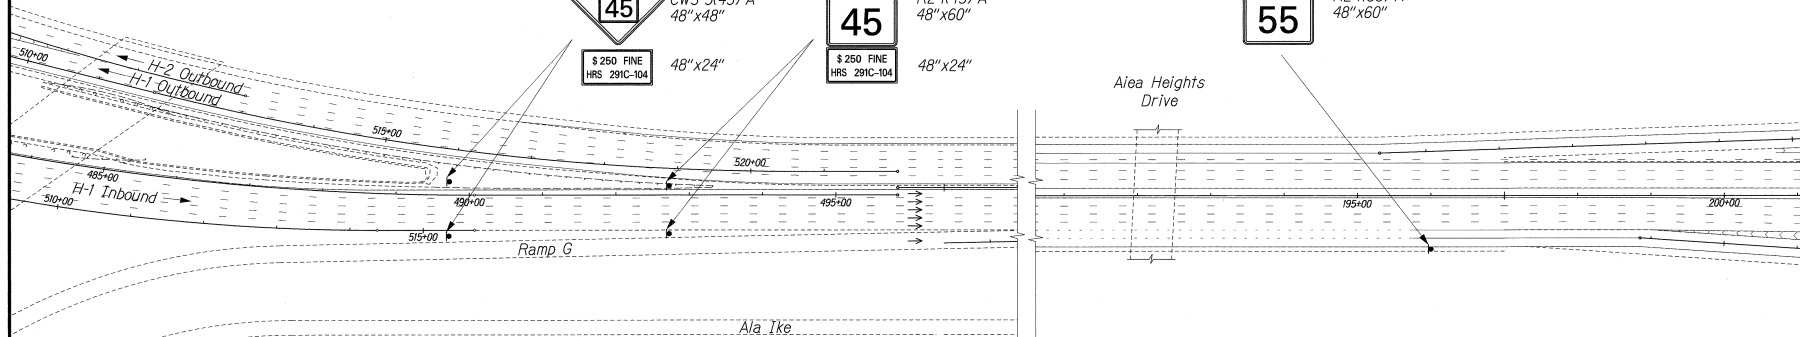

NOTE:

The Contractor shall install Construction Signs prior to construction. Construction Signs shall remain for the duration of the project. The Contractor is responsible for removing all Construction Signs and Posts at the end of the project or as directed by the Engineer. Payment for installation, maintenance, and removal of Construction Signs shall be under Item No. 645.1000 - Traffic Control.

DESIGNED BY	DATE
DRAWN BY	
CHECKED BY	
IN CHARGE	

THIS WORK WAS PREPARED BY ME OR UNDER MY SUPERVISION

Daniel M. Lippert

STATE OF HAWAII
DEPARTMENT OF TRANSPORTATION
HIGHWAYS DIVISION

**TRAFFIC CONTROL PLAN
CONSTRUCTION SIGNS**

INTERSTATE ROUTE H-1 REHABILITATION
EASTBOUND LANES
WAI'AU INTERCHANGE TO KAI'IA STREET

Scale: 1" = 80' Date: Jan. 24, 2006

SHEET No. TC5 OF 35 SHEETS