

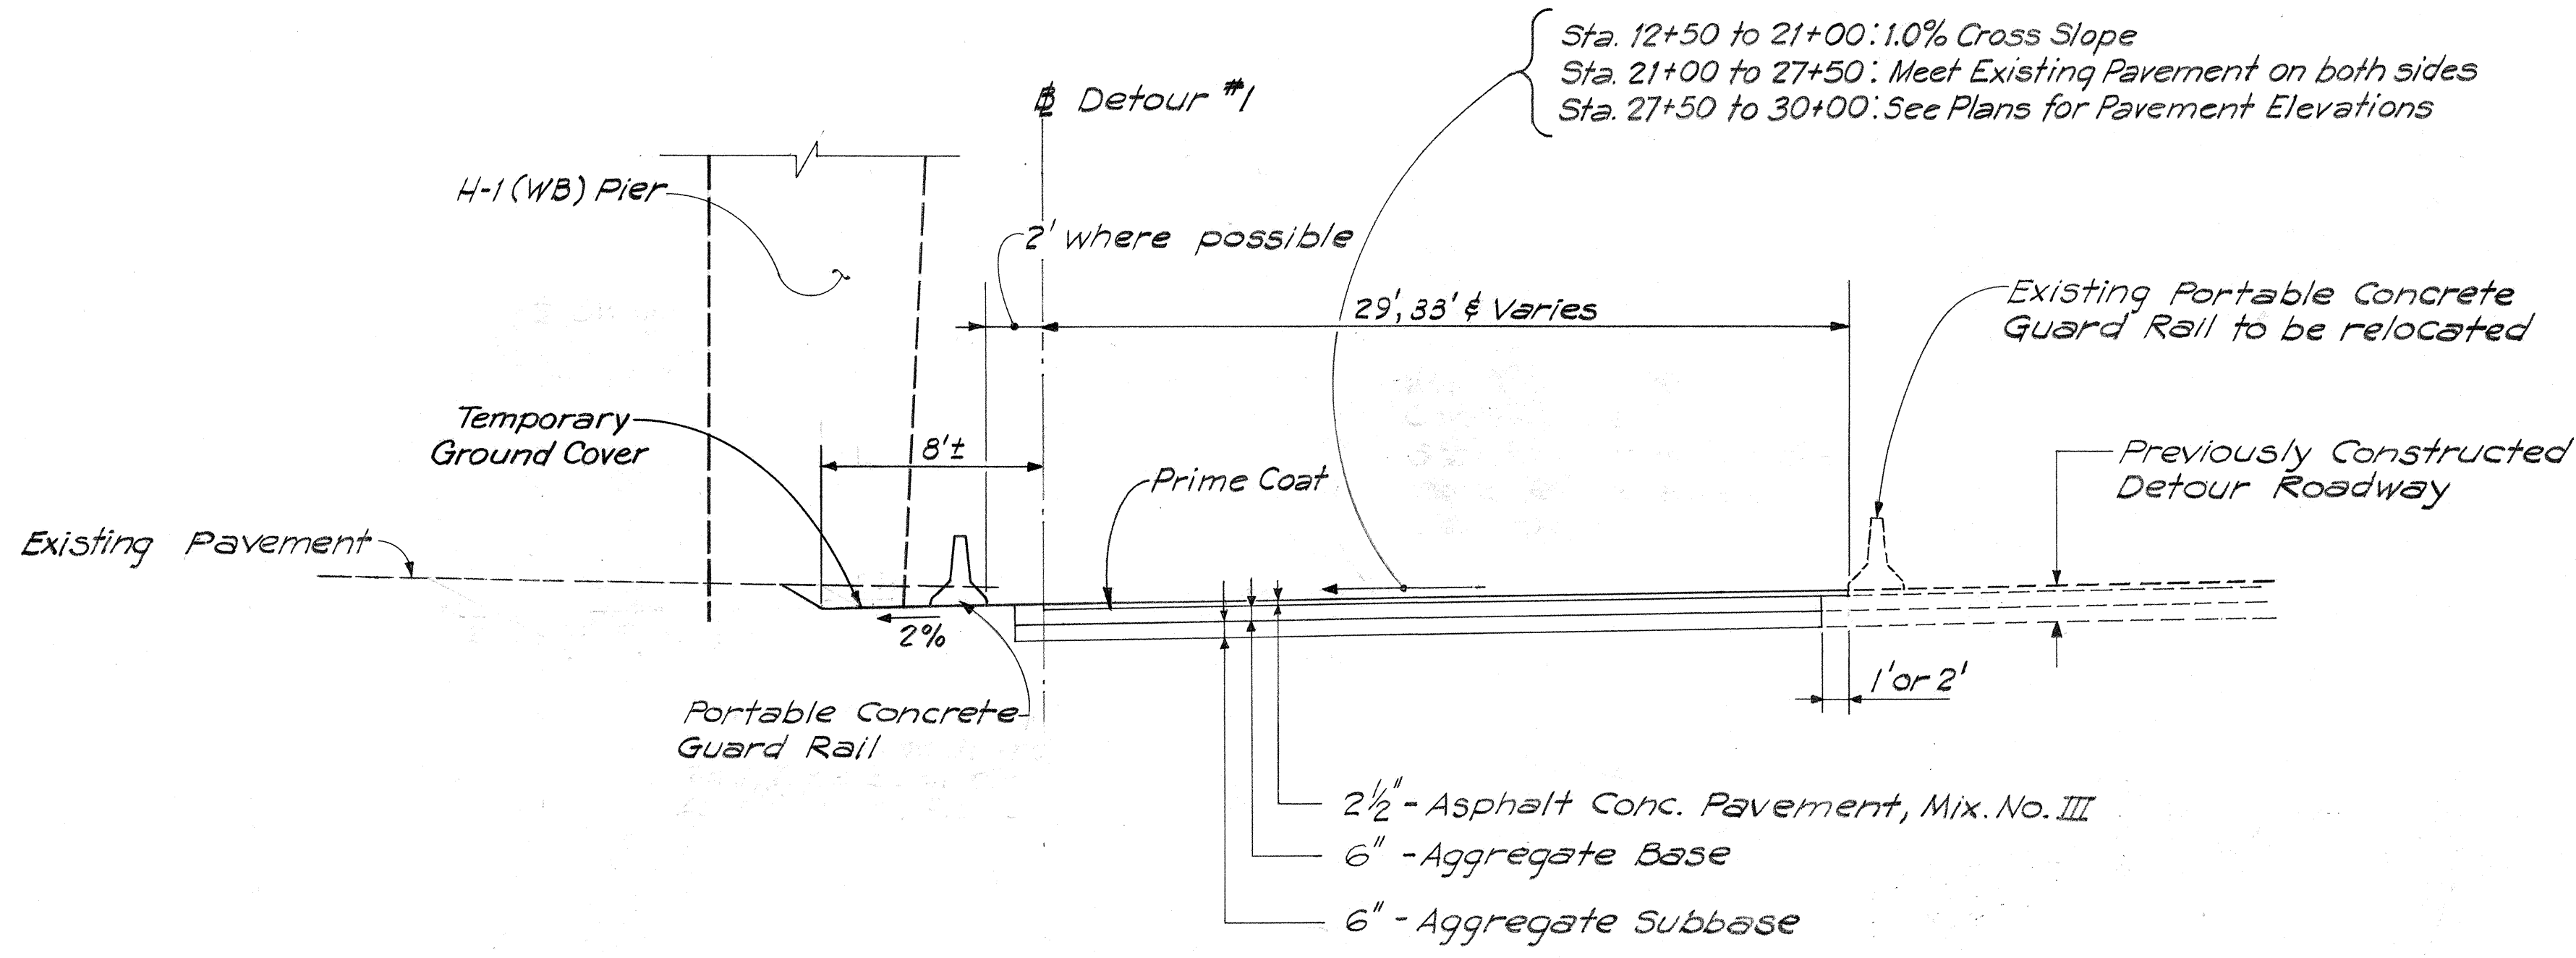



| FED. ROAD DIST. NO. | STATE | FED. AID PROJ. NO. | FISCAL YEAR | SHEET NO. | TOTAL SHEETS |
|---------------------|-------|--------------------|-------------|-----------|--------------|
| HAWAII              | HAW.  | I-HI(130):17       | 1976        | 3         | 174          |

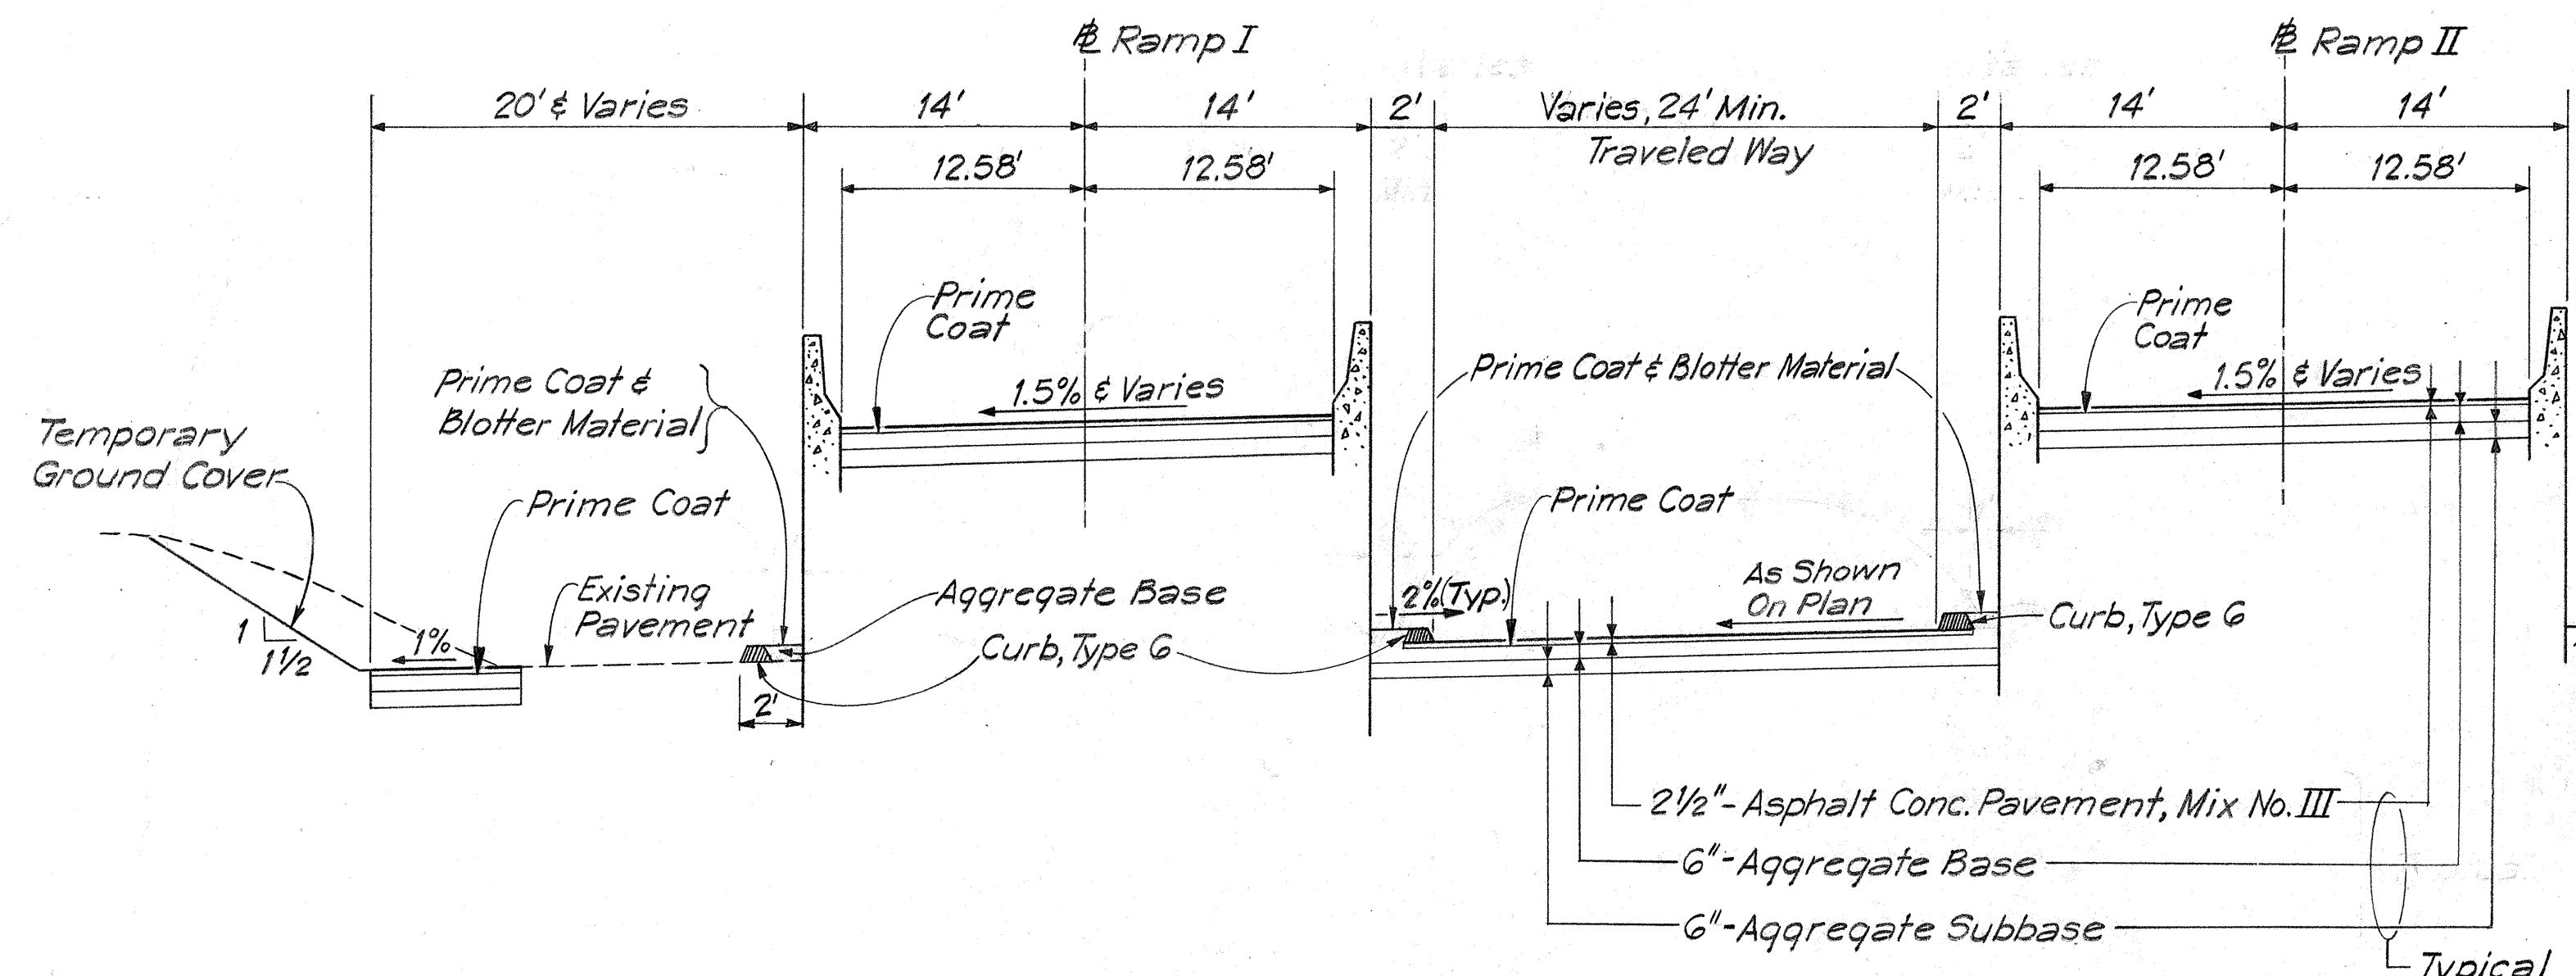


TYPICAL SECTION - DETOUR #1, STAGE I  
SCALE: 1" = 5'

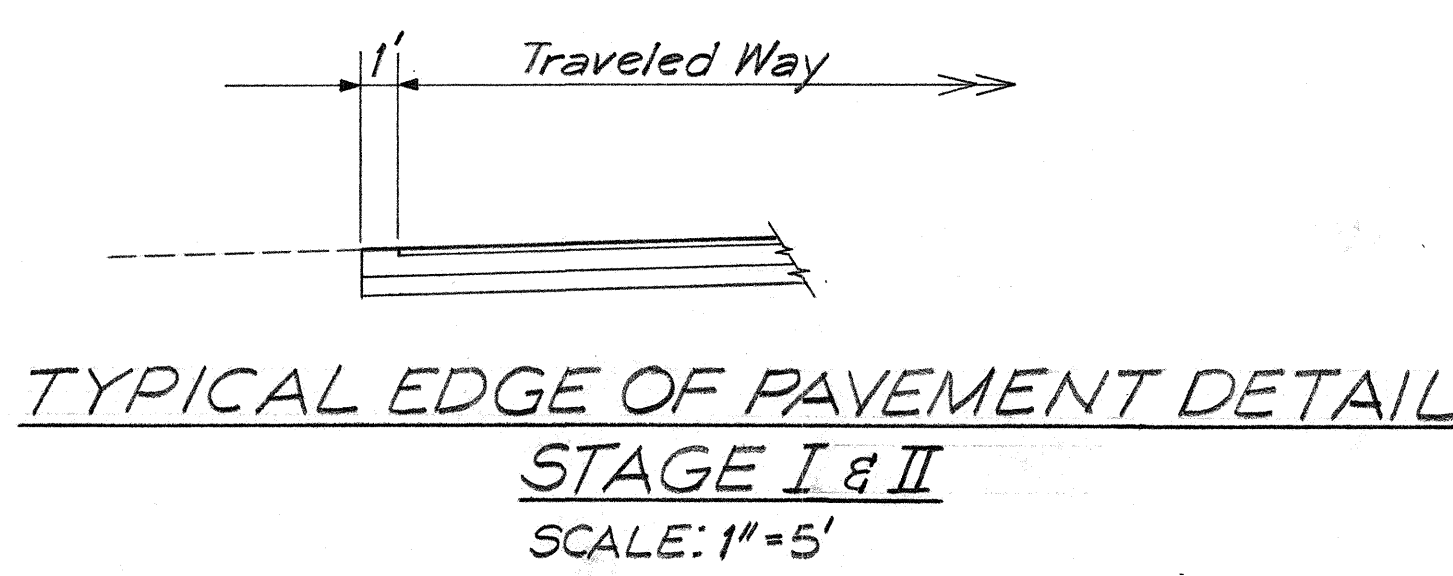

TYPICAL SECTION - STAGE II  
N.T.S.

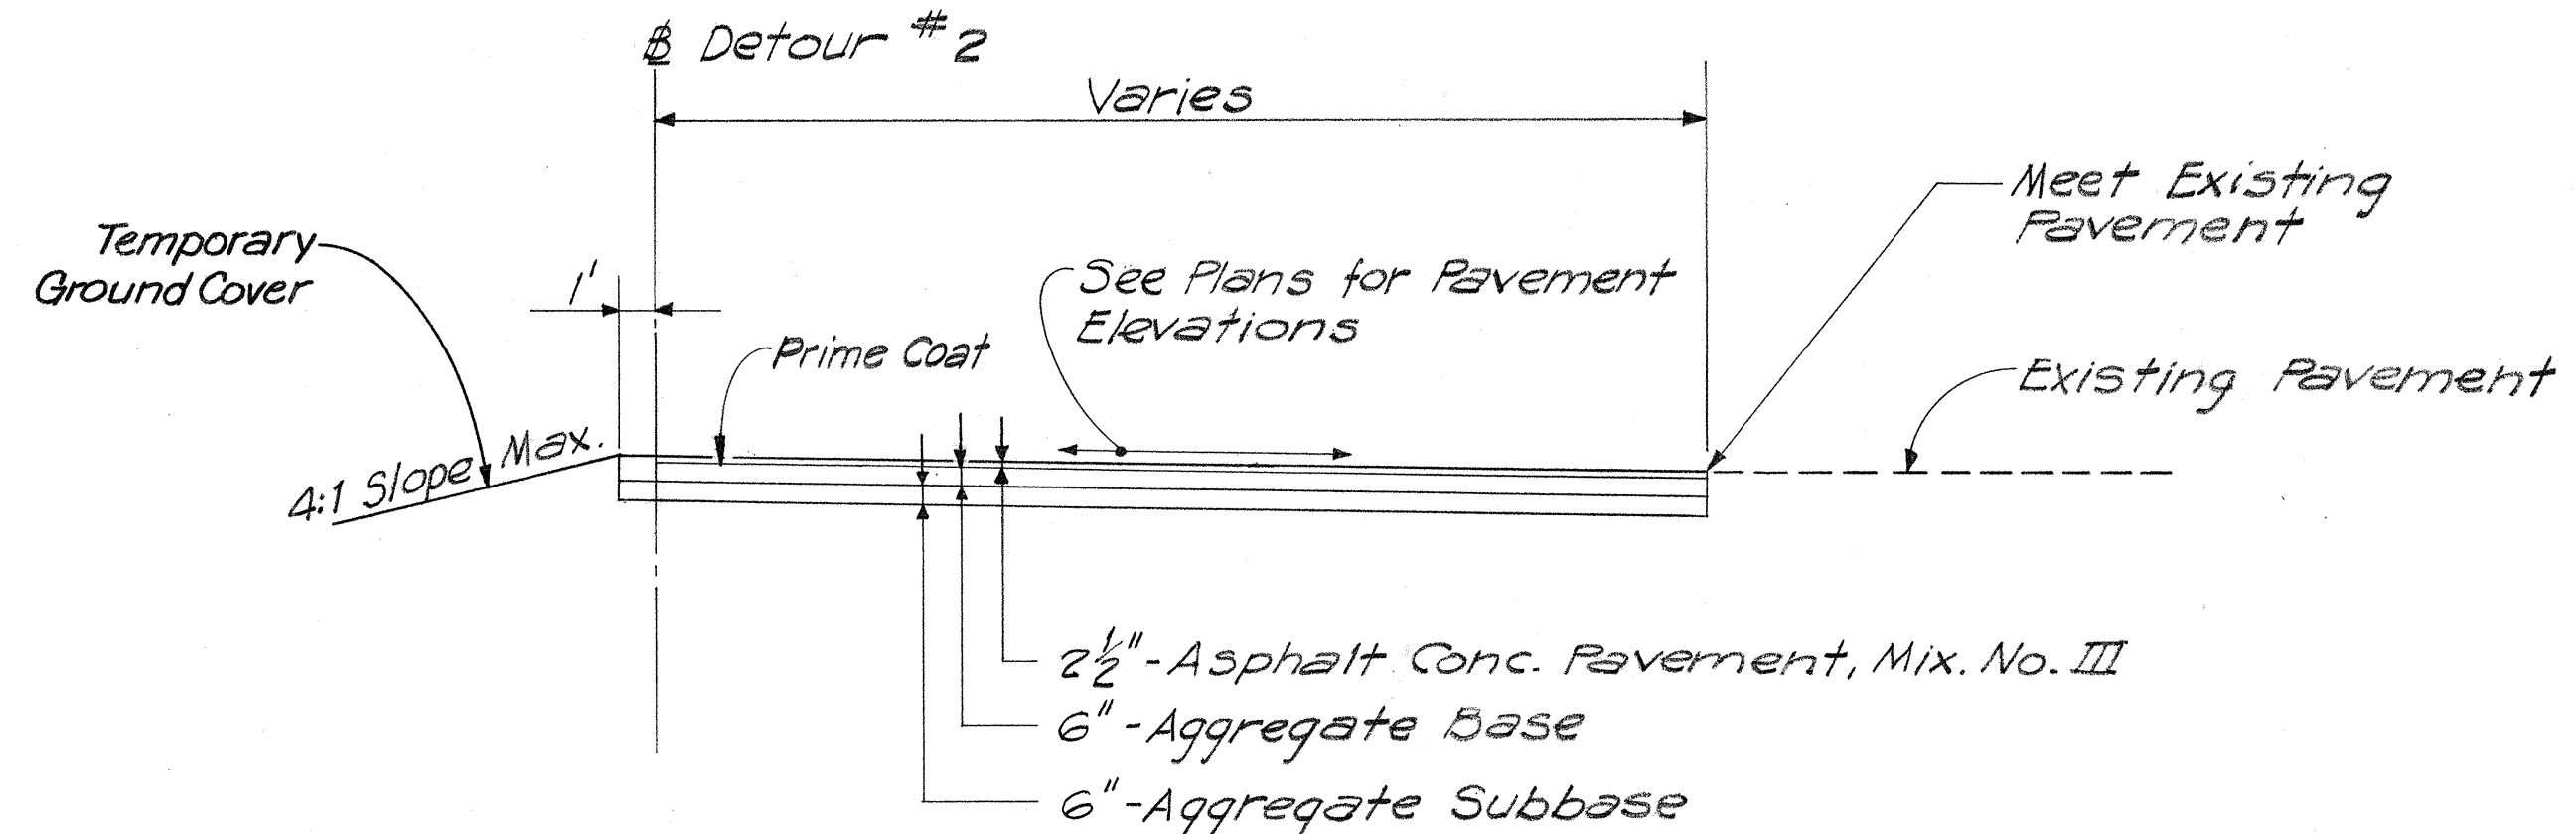

TYPICAL SECTION - DETOUR #2, STAGE I  
SCALE: 1" = 5'

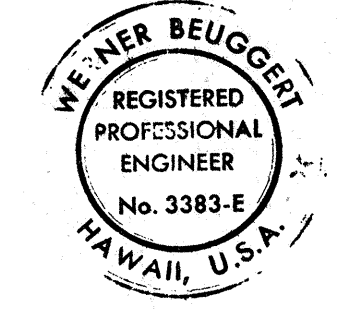

THIS WORK WAS PREPARED BY ME  
OR UNDER MY SUPERVISION.  
*Werner Beugger*

STATE OF HAWAII  
DEPARTMENT OF TRANSPORTATION  
HIGHWAYS DIVISION

TYPICAL SECTIONS  
INTERSTATE ROUTE H-1  
PROJECT NO. I-HI-1 (130):17  
SCALE: AS SHOWN      DATE: AUG. 16, 1976  
SHEET NO. 1 OF 1 SHEETS