



FED. ROAD DIST. NO.	STATE	PROJ. NO.	FISCAL YEAR	SHEET NO.	TOTAL SHEETS
HAWAII	HAW.	H11-01-14M	2014	3	42

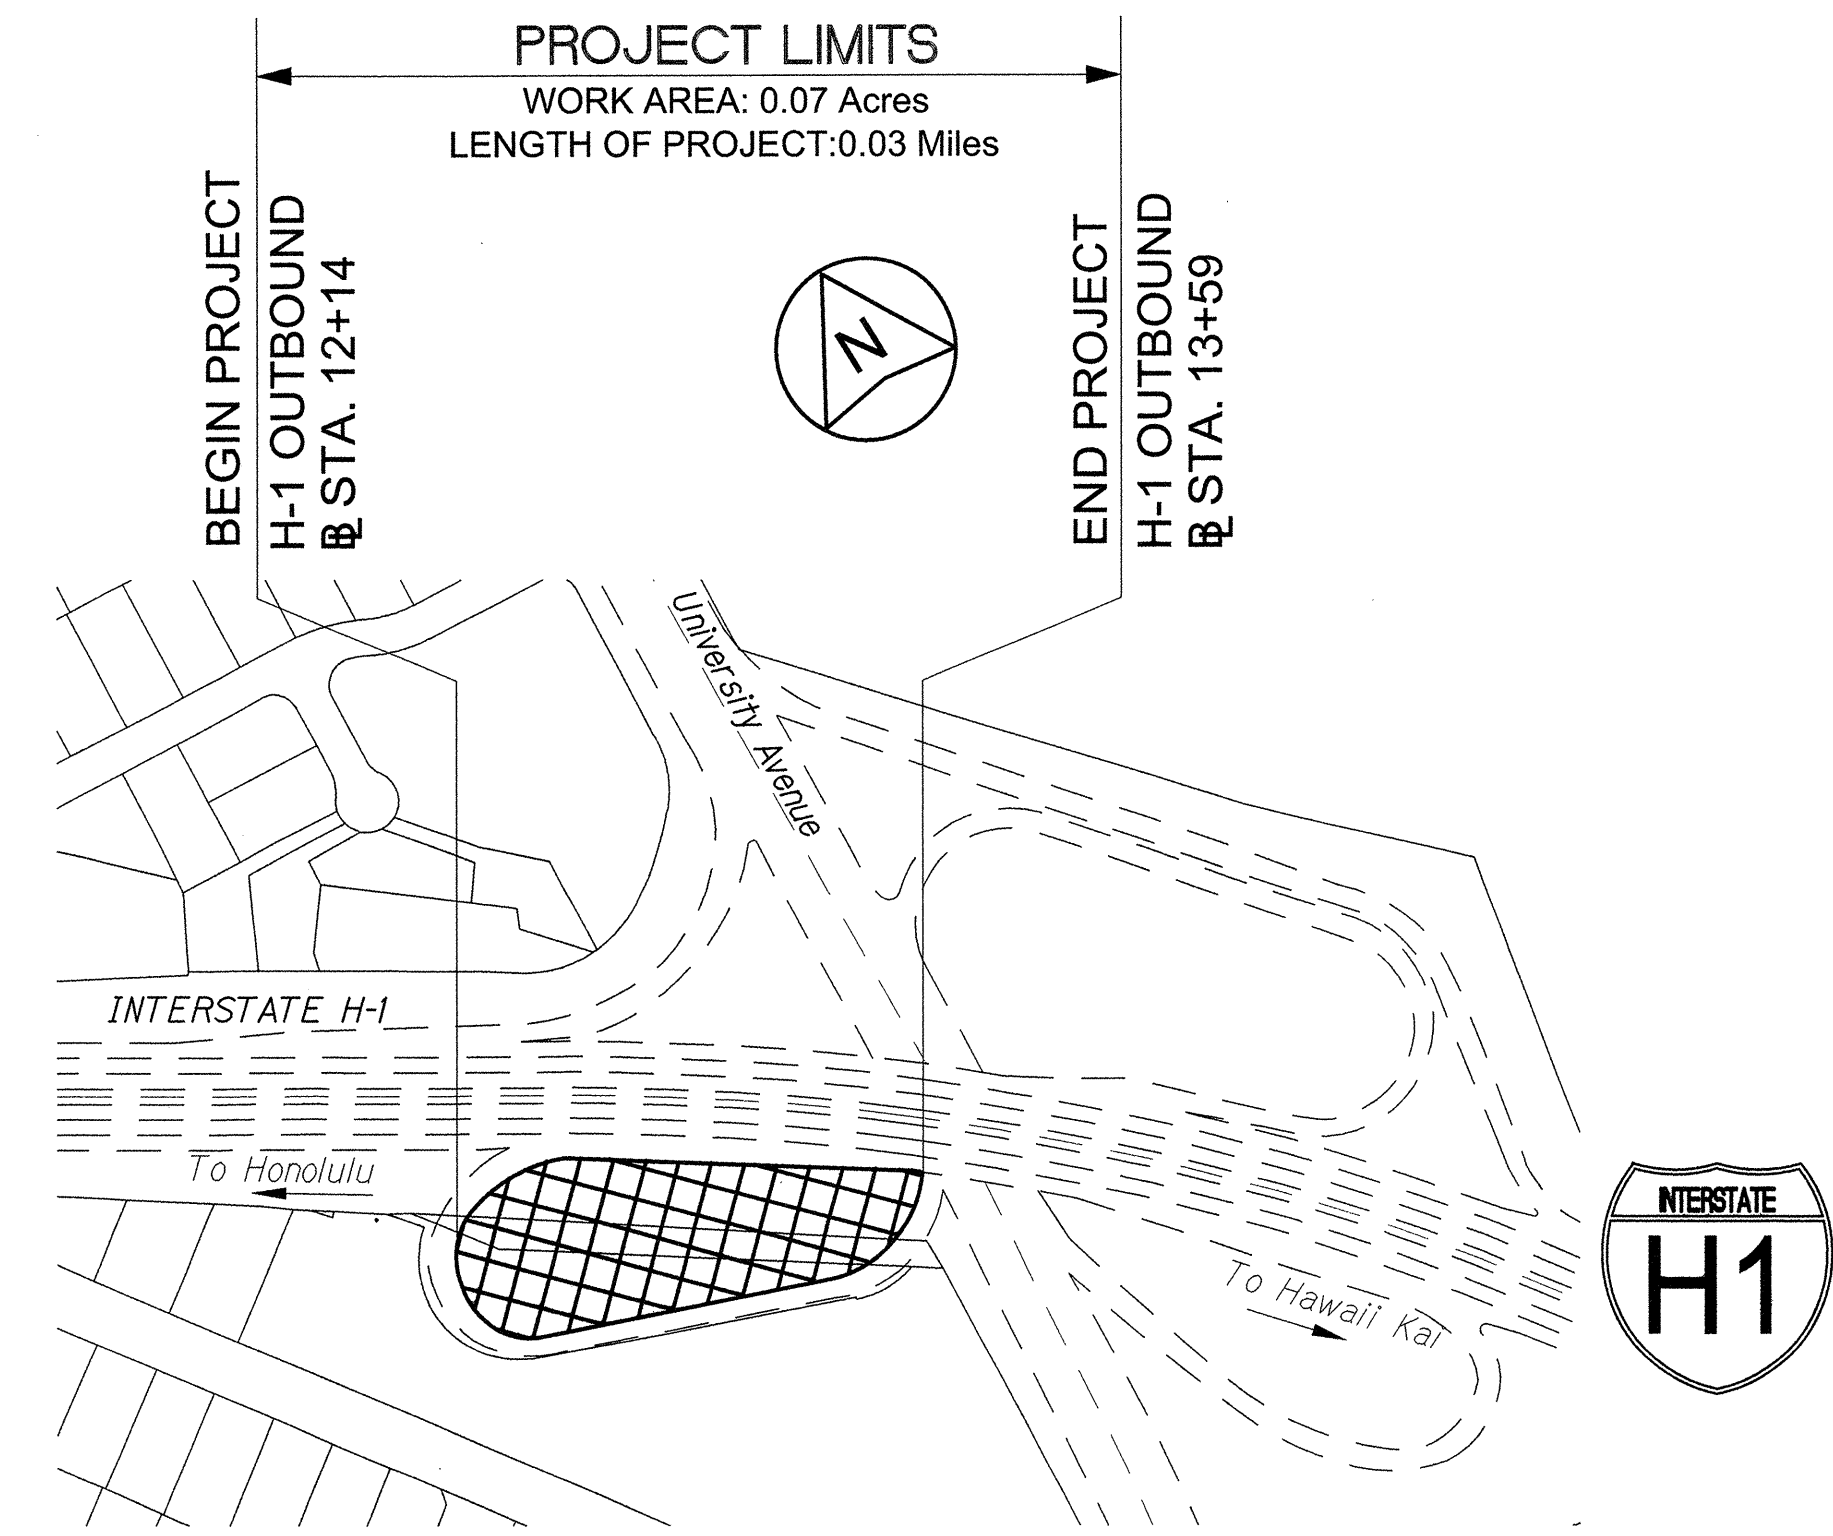

INTERSTATE ROUTE H-1  
LOCATION PLAN -  
UNIVERSITY AVE. CLOVERLEAF WEST

NOT TO SCALE

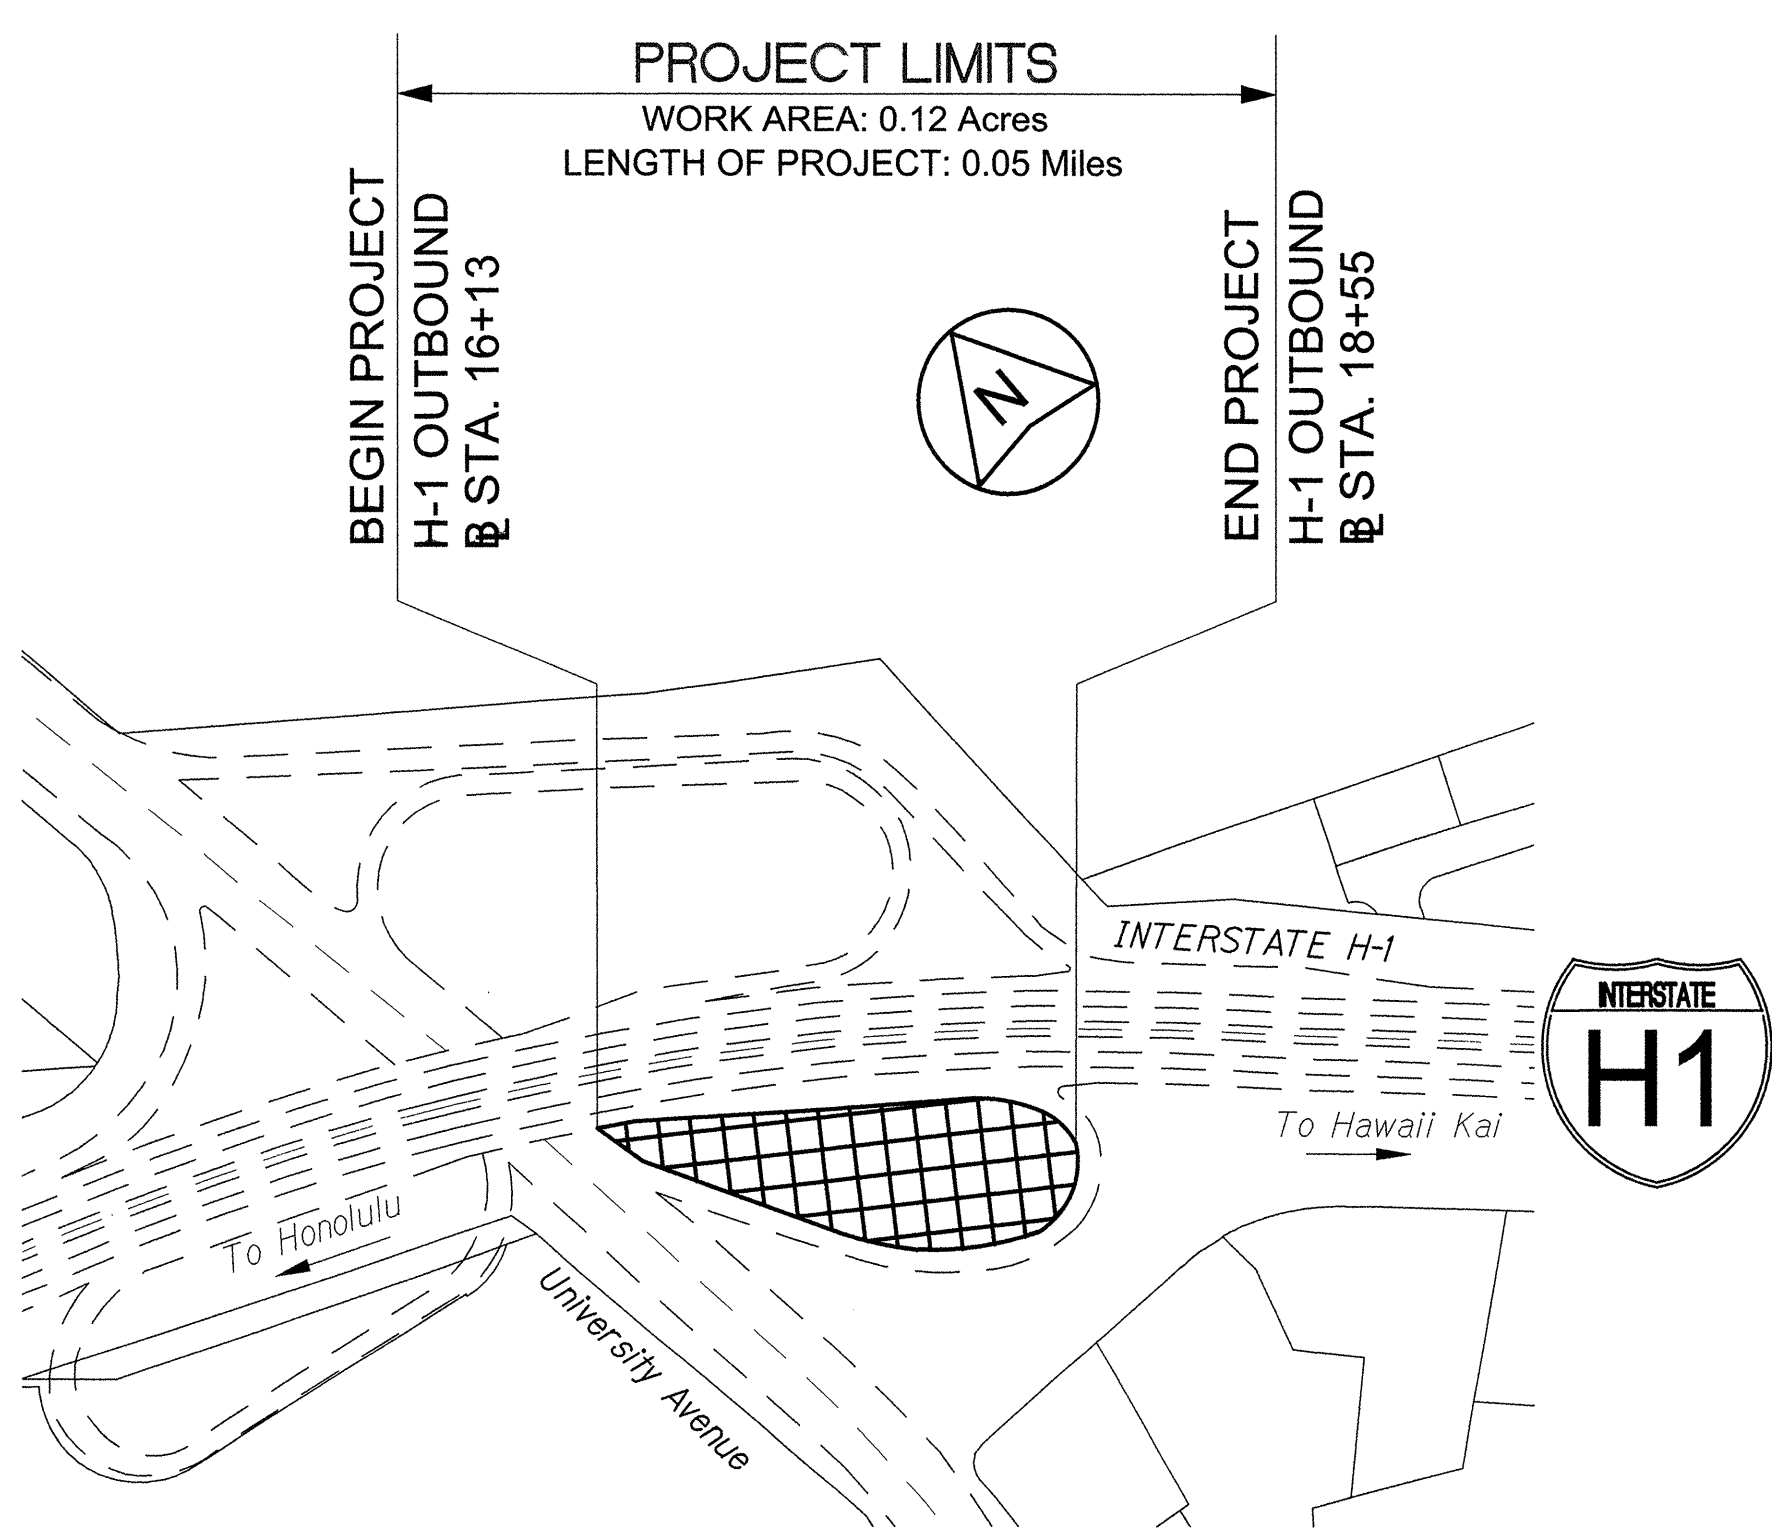

INTERSTATE ROUTE H-1  
LOCATION PLAN -  
UNIVERSITY AVE. CLOVERLEAF EAST

NOT TO SCALE

ORIGINAL PLAN	SURVEY PLOTTED BY	DATE
NOTE BOOK	DESIGNED BY	
	QUANTITIES BY	
	CHECKED BY	

01 LOCATION PLANS 4/23/2013 2:35:02 PM

4/30/14

This work was prepared by me or under my supervision.

STATE OF HAWAII  
DEPARTMENT OF TRANSPORTATION  
HIGHWAYS DIVISION

**LOCATION PLANS**

ALA WAI WATERSHED STORM WATER  
BEST MANAGEMENT PRACTICES ON OAHU  
Project No. H11-01-14M  
Scale: Not to Scale Date: January 2014

SHEET No. G-02 OF 2 SHEETS