



FED. ROAD DIST. NO.	STATE	FED. AID PROJ. NO.	FISCAL YEAR	SHEET NO.	TOTAL SHEETS
HAWAII	HAW.	I-HI-1(122):16	1977	2	181

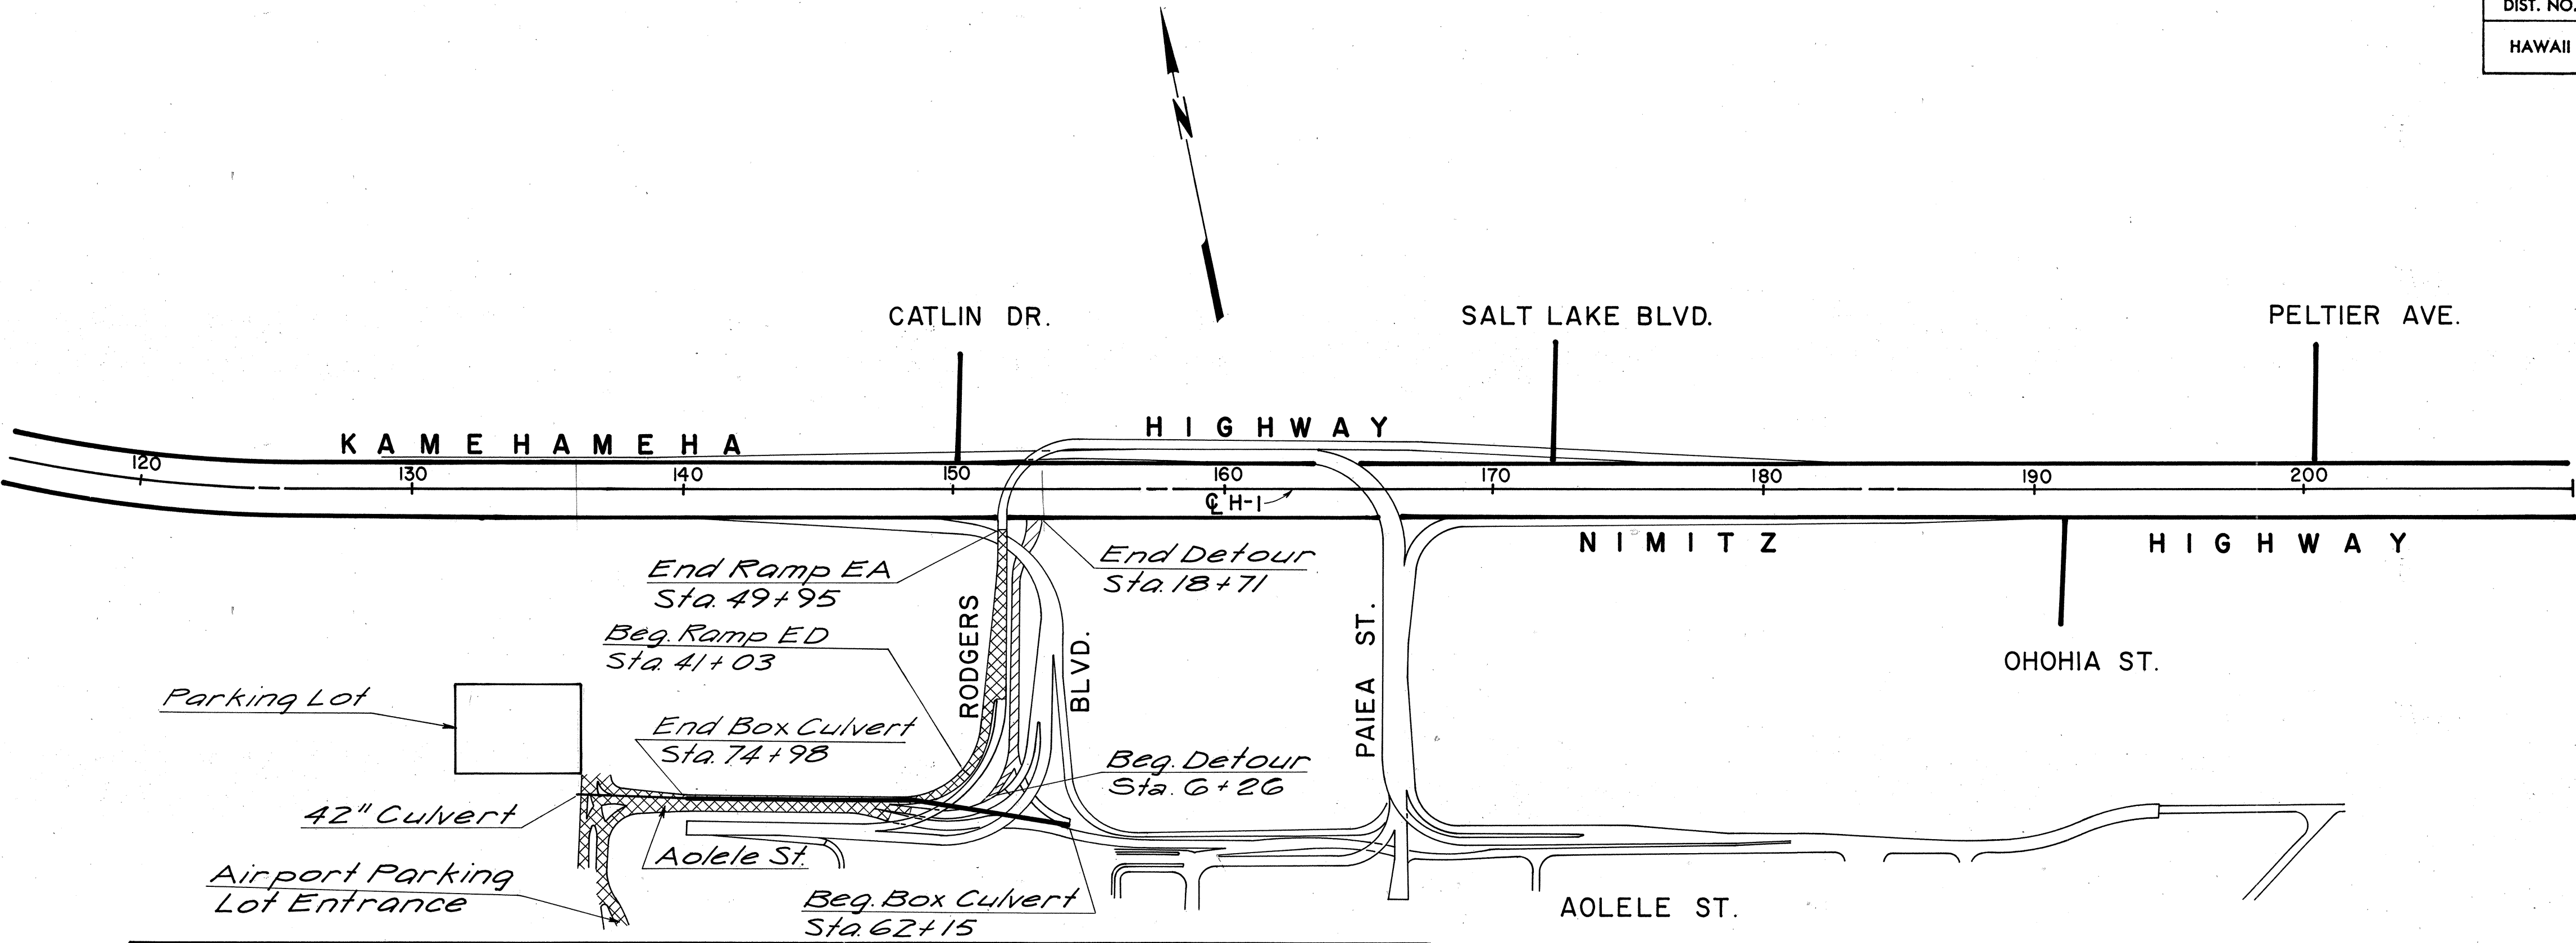


PHASE	WORK DESCRIPTION	WORKING DAYS						
		40	80	120	160	200	240	280
I	PARKING LOT	■						
	REMOVE FOUNTAIN	■						
	CONSTRUCT DETOUR AND ADJUST SIGNAL	■	■					
	CONSTRUCT RAMP FOOTINGS AND COLUMNS	■	■	■	■			
	CONSTRUCT BOX CULVERT - STA. 63+05 TO STA. 63+75	■	■	■	■			
	RELOCATE ARMY COMMUNICATIONS CABLE	■	■					
II	CONSTRUCT UTILITY LINES		■	■				
	CONSTRUCT DRAINAGE - STA. 63+75 TO STA. 77+08		■	■	■			
	TRAFFIC ON DETOUR		■	■	■	■	■	■
	CONSTRUCT RAMP EA AND RAMP ED		■	■	■	■	■	■
	CONSTRUCT RETAINING WALLS		■	■	■	■	■	■
	CONSTRUCT AOOLE ST		■	■	■	■	■	■
	CONSTRUCT AIRPORT PARKING LOT ENTRANCE		■	■				
III	LANDSCAPING (TRANSPLANT WHEN REQUIRED)				■	■	■	■
	HIGHWAY LIGHTING				■	■	■	■
	BOX CULVERT - STA. 62+15 TO STA. 63+05				■	■	■	■
	CONSTRUCT DETOUR					■	■	■
	CONTRACT LIMITS - 220 WORKING DAYS	■	■	■	■	■	■	■

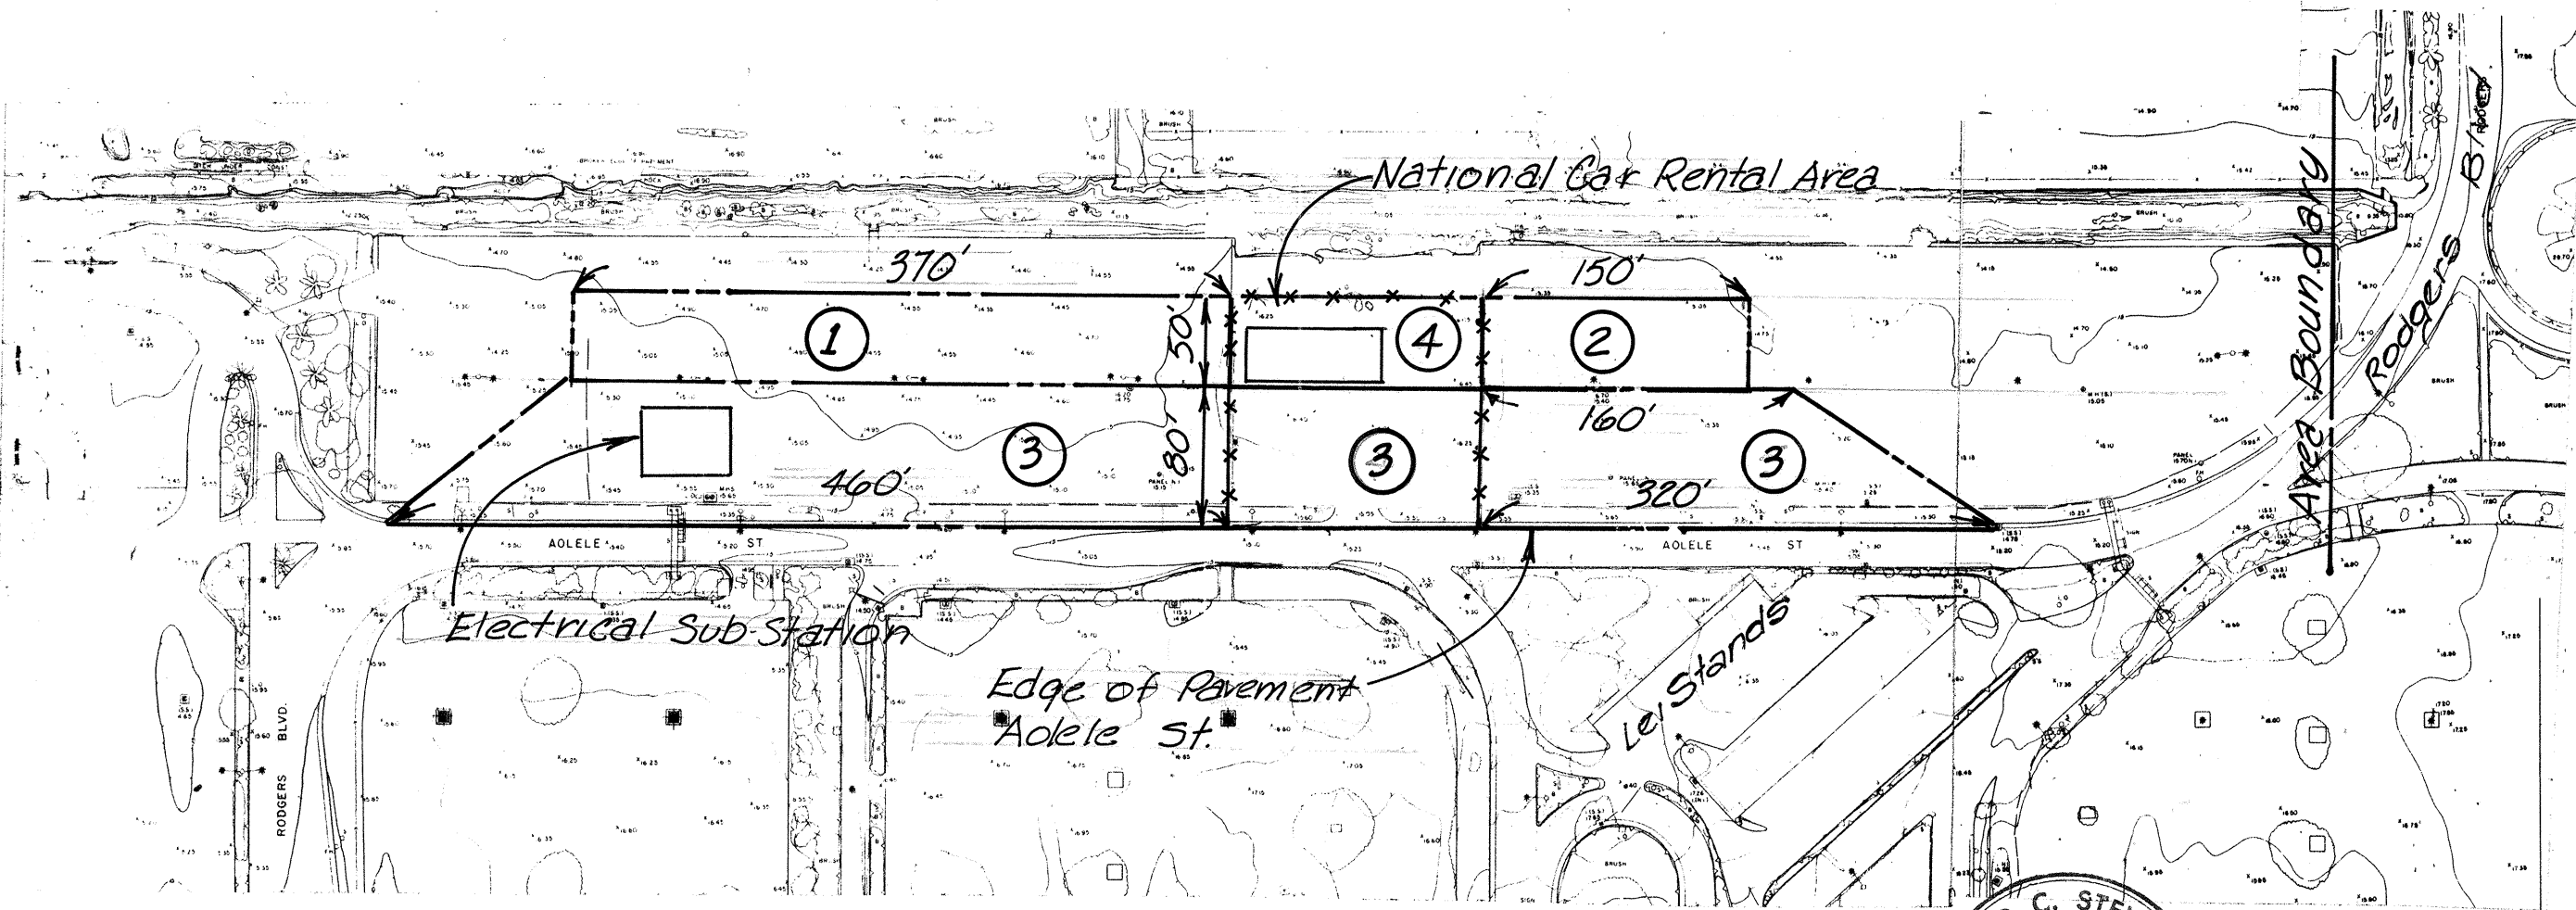

Construction Restriction along Aolele St.

- ENTIRE AREA ON EWA-SIDE OF BOUNDARY LINE IS UNAVAILABLE TO SEPTEMBER 6, 1977 OR FOR 40 WORKING DAYS AFTER NOTICE TO PROCEED WHICHEVER IS LATER. EXCEPTION IS RELOCATION OF ARMY COMMUNICATIONS CABLE.
- AREAS ① AND ② WILL BE AVAILABLE AFTER SEPTEMBER 6, 1977 OR 40 WORKING DAYS, AS NOTED ABOVE.
- AREA ③ WILL BE AVAILABLE FOR UTILITY RELOCATION OR OTHER CONSTRUCTION ONLY AFTER JANUARY 15, 1978. ADDITIONAL CONTRACT WILL BE AWARDED FOR AREAS ① ② ③ & ④ APPROXIMATELY JANUARY 1, 1978. NO STORAGE WILL BE PERMITTED IN AREAS.
- AREA ④ WILL BE AVAILABLE AFTER JANUARY 15, 1978.

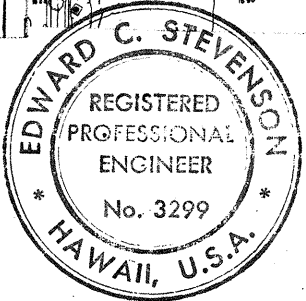

THIS WORK WAS PREPARED BY
ME OR UNDER MY SUPERVISION.
Edward C. Stevenson
Signature

STATE OF HAWAII
DEPARTMENT OF TRANSPORTATION
HIGHWAYS DIVISION

RECOMMENDED
CONSTRUCTION PHASING

AIRPORT INTERCHANGE
F.A.I. PROJ. NO. I-HI-1(122):16
NO SCALE DATE: FEB. 1, 1977
SHEET No. 1 OF 1 SHEETS