


FED. ROAD DIST. NO.	STATE	FED. AID PROJ. NO.	FISCAL YEAR	SHEET NO.	TOTAL SHEETS
HAWAII	HAW.	I-HI-1(122)-16	1977	97	181

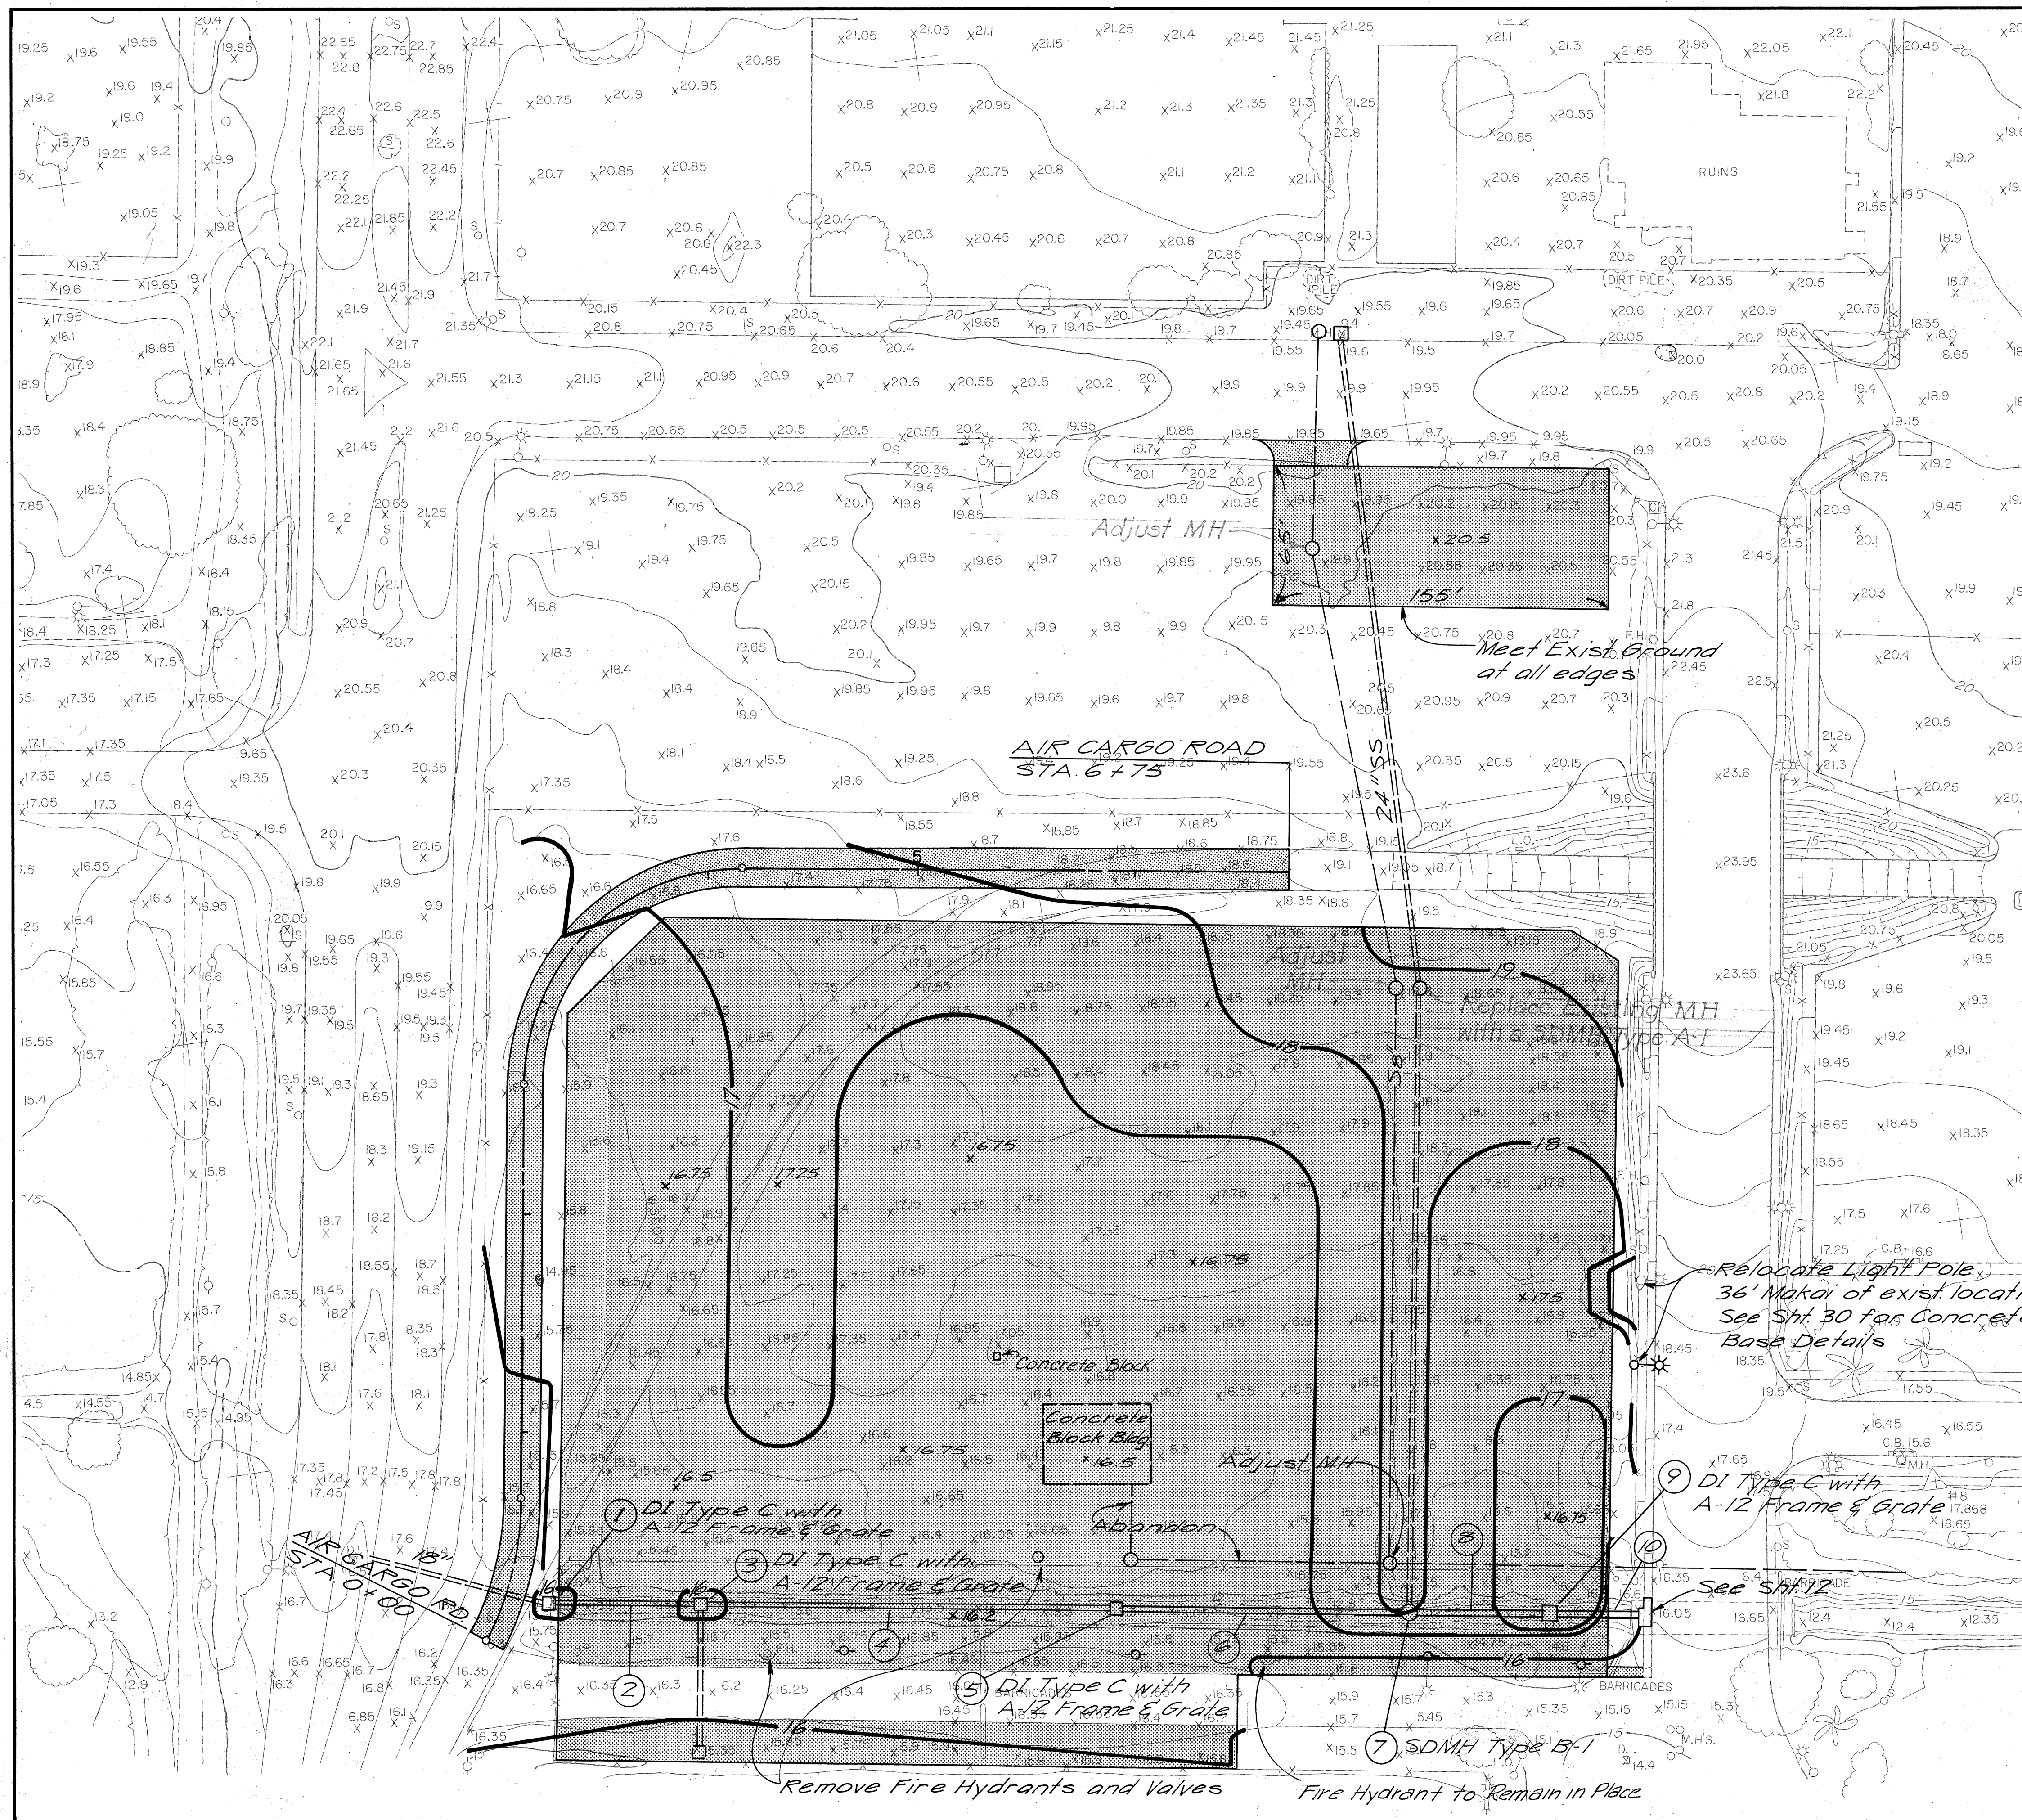


LEGEND


- A.C. Pavement - See Sht. 5
- Utility Pole
- Exist. Pipe

NOTES:

1. Exist. Fire Hydrants and valves shall be removed and transported to Airport Maintenance Base Yard. Cap Water Line and provide conc. reaction block.

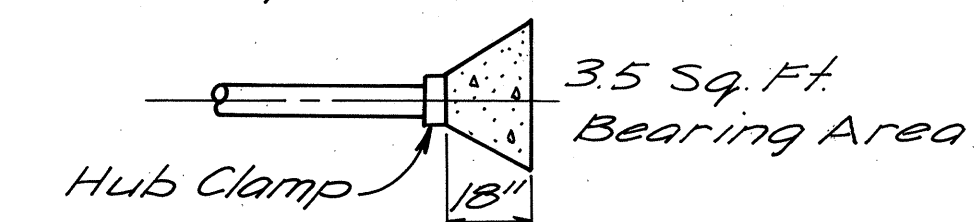

2. All utility poles shall remain in place.
3. Demolish concrete block building. Remove power service lines and plug sewer line. Payment shall be included in Contract Item 202.0100.
4. Clear all obstructions including trees, barricades, and headwalls in the paving area. Payment shall be included in Contract Item 202.0100.
5. See Cross Section Sheets 179, 180, & 181.
6. See Sheet P-5 for Drainage Profiles and Air Cargo Road Profile.
7. Extend existing pipe as necessary to enter M.H. or Inlets.

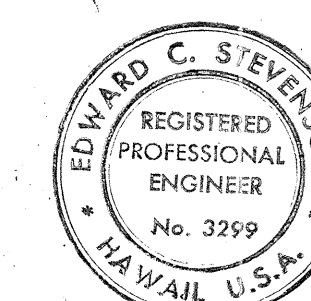


THIS WORK WAS PREPARED BY ME OR UNDER MY SUPERVISION.
Edward C. Stevenson
 Signature




NO.	DATE	REVISION
1	11-17-77	Revised Grading
		REVISION
STATE OF HAWAII DEPARTMENT OF TRANSPORTATION HIGHWAYS DIVISION		
PARKING LOT PAVING, GRADING, & DRAINAGE		
AIRPORT INTERCHANGE F.A.I. PROJ. NO. I-HI-1(122)-16		
SCALE: 1" = 40'		DATE: 5-1-77
SHEET No. P.2 OF 5 SHEETS		

FED. ROAD DIST. NO.	STATE	FED. AID PROJ. NO.	FISCAL YEAR	SHEET NO.	TOTAL SHEETS
HAWAII	HAW.	1-H-11(12)16	1977	98	181


NO	DATE	REVISION
1	11-1-77	Relocated & increased number of Cast Iron Guard Posts.
2	11-29-77	Revised Entrance-Exit Gate Details.

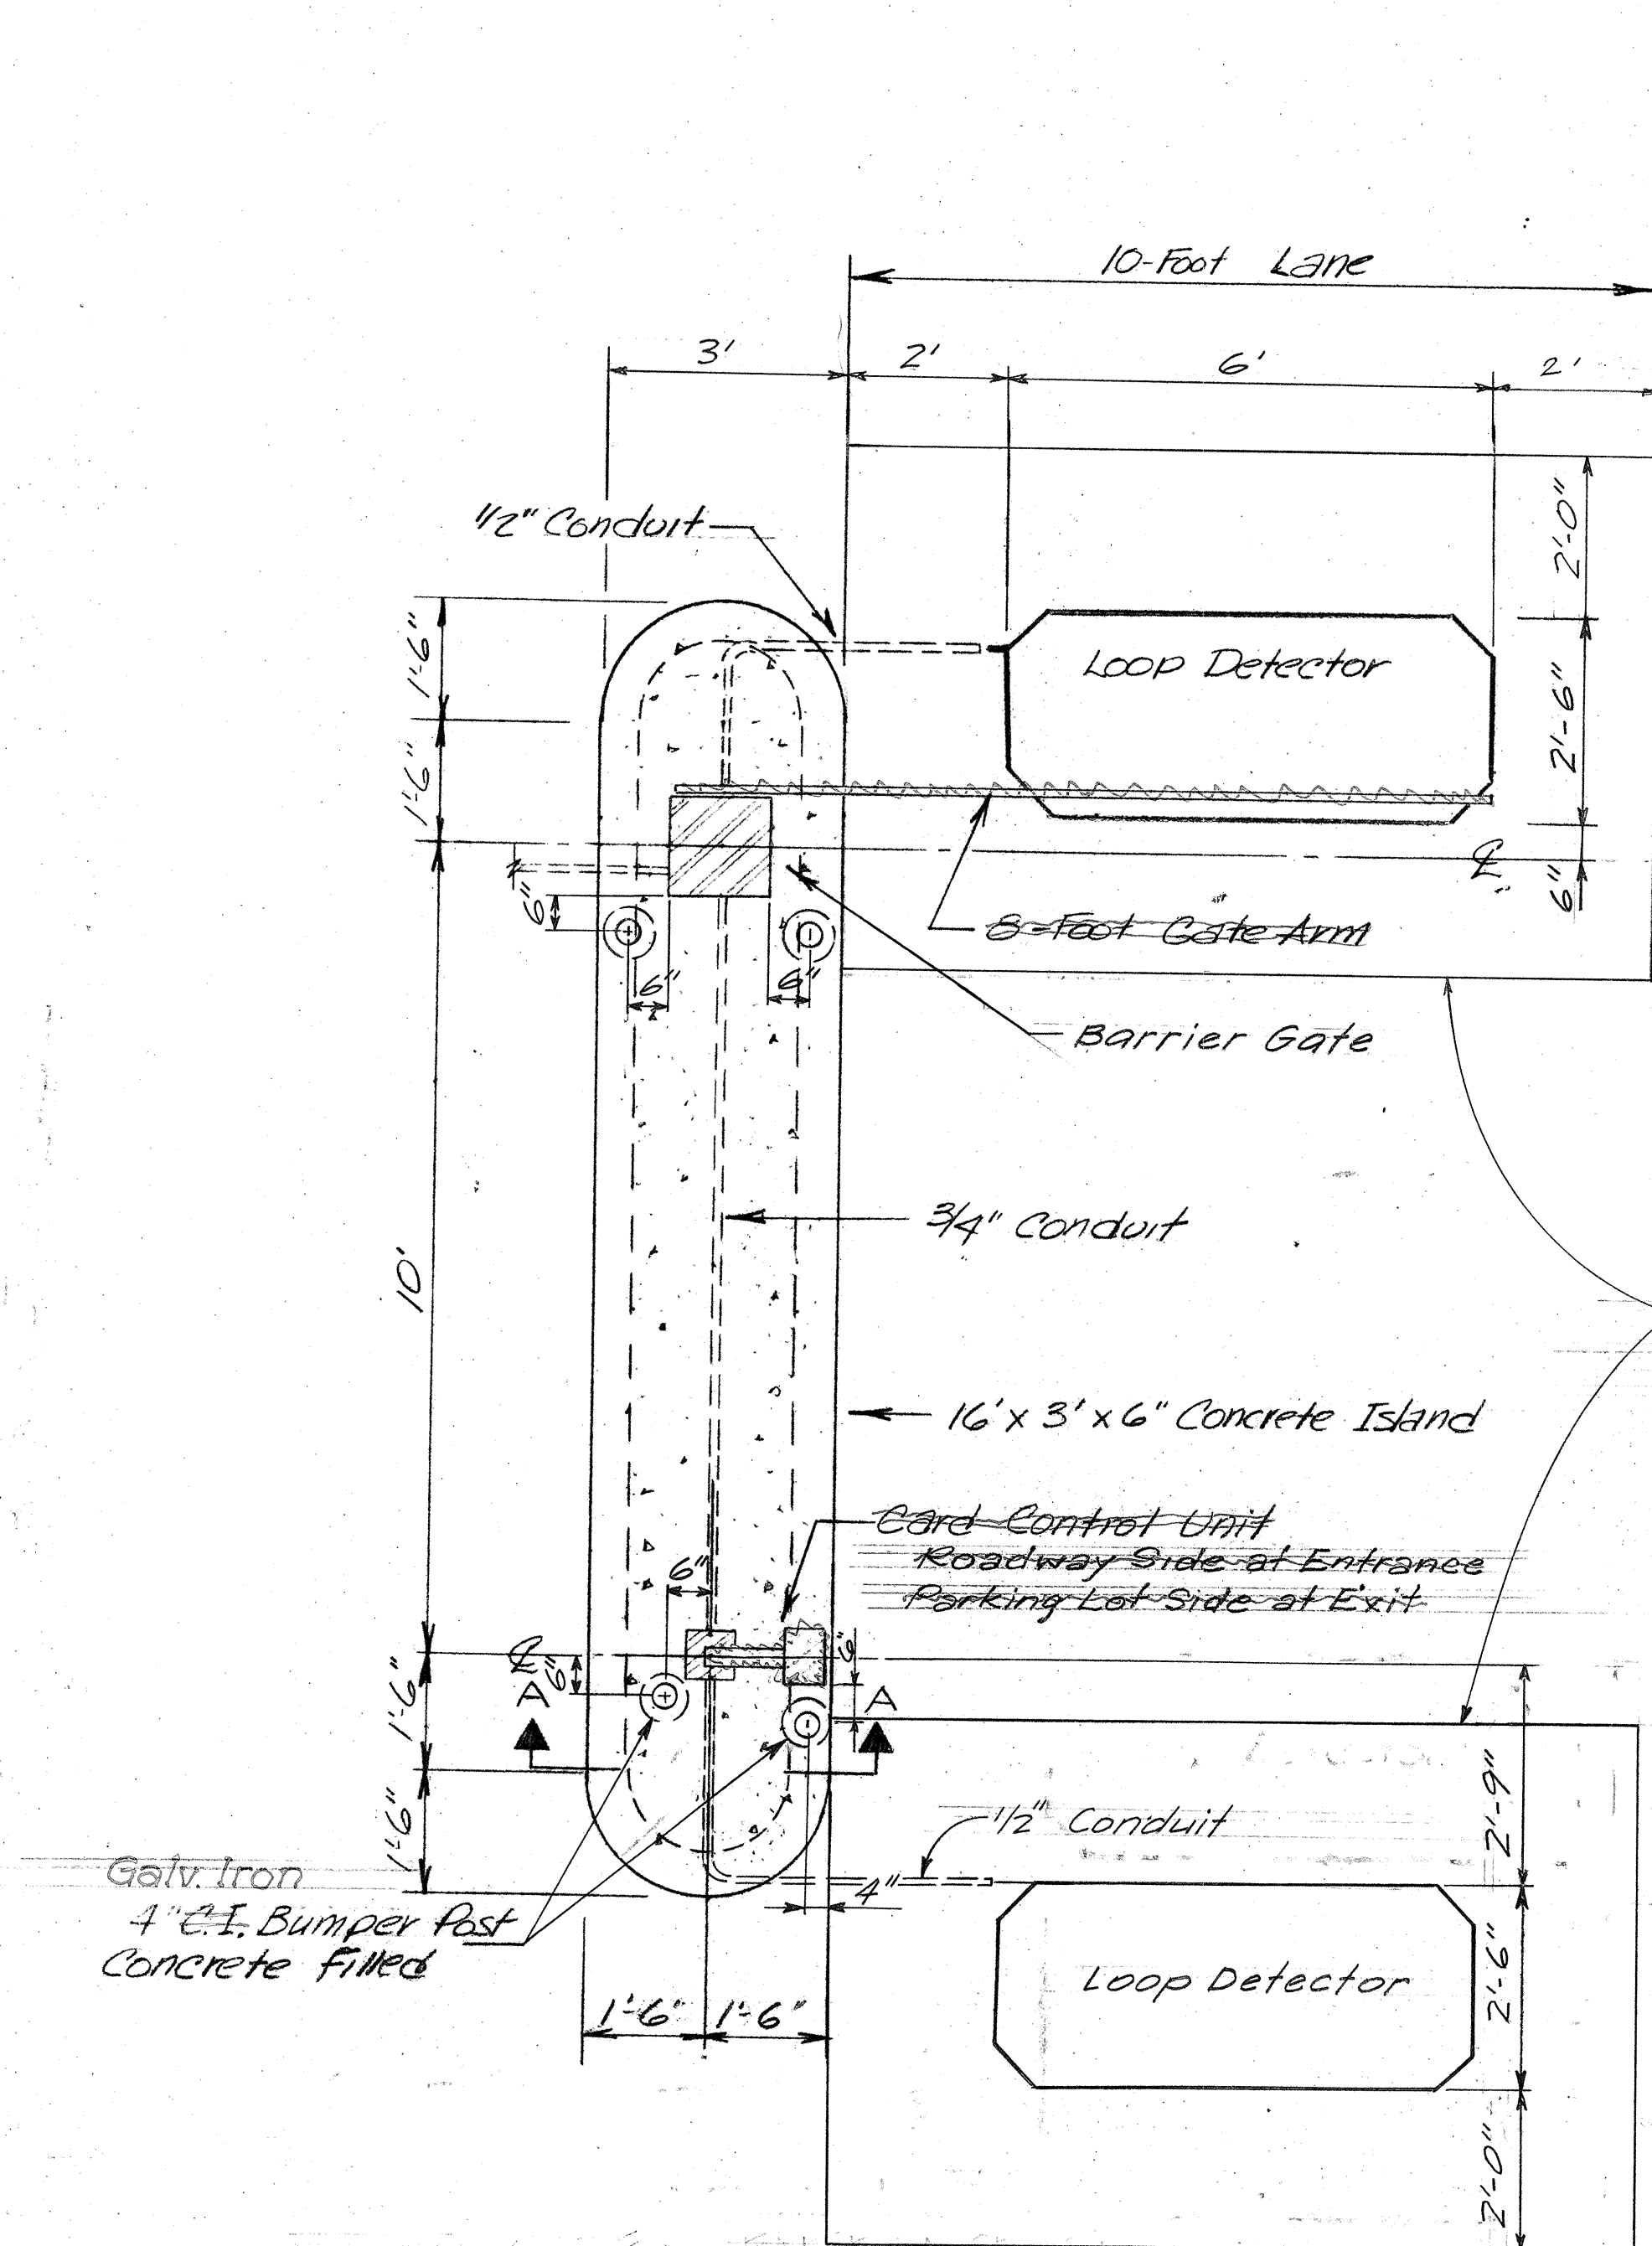


GATES-ENTRANCE (Z)
EXIT (Z)
SCALE: 1" = 2'-0"

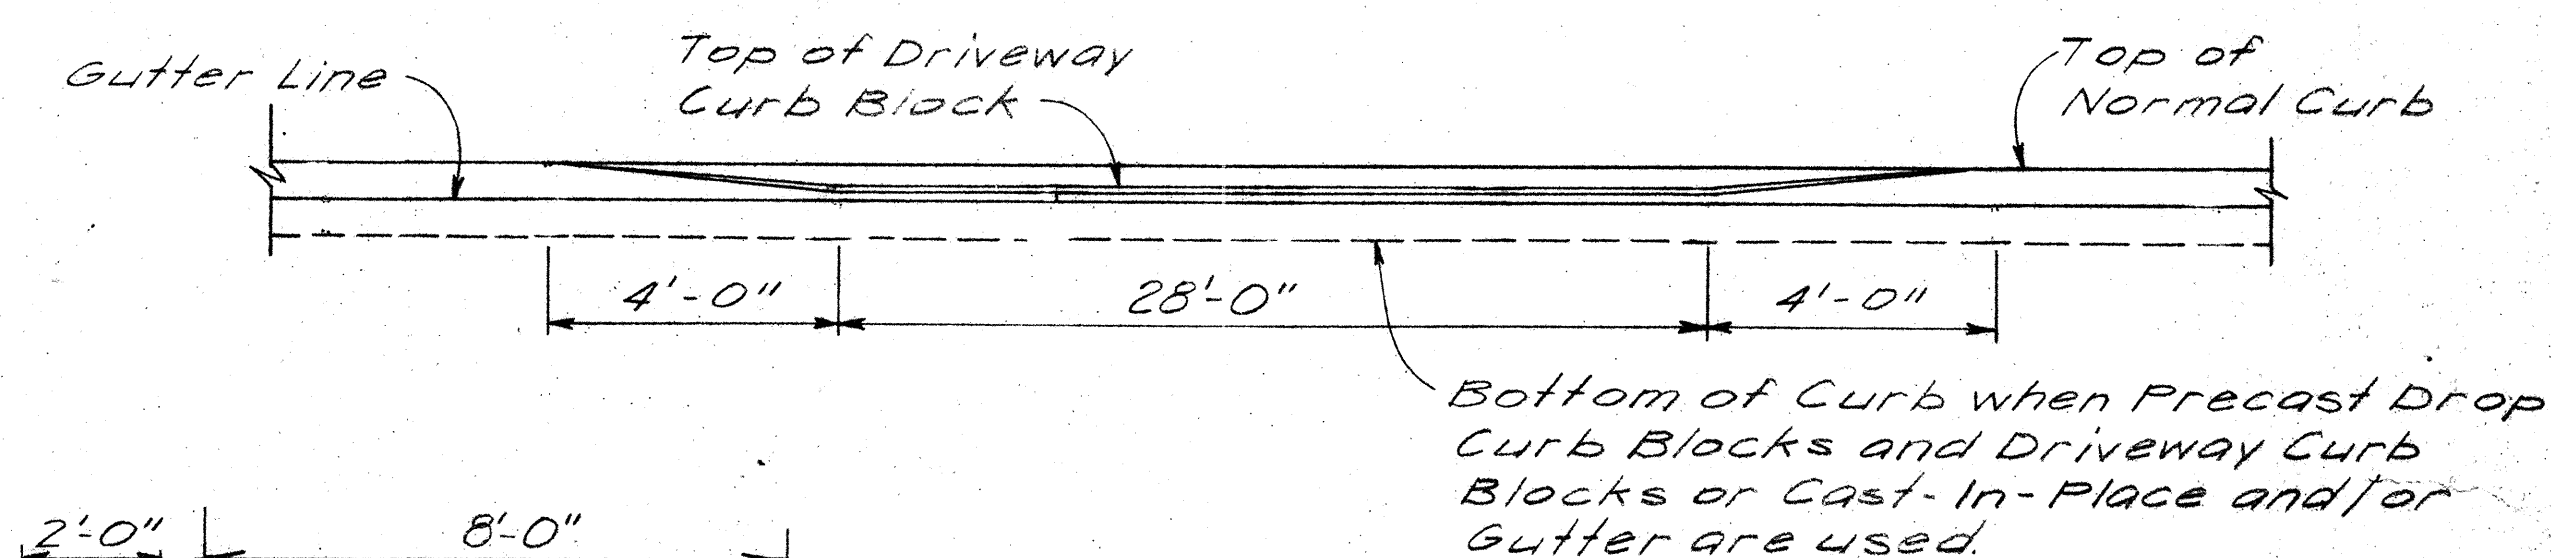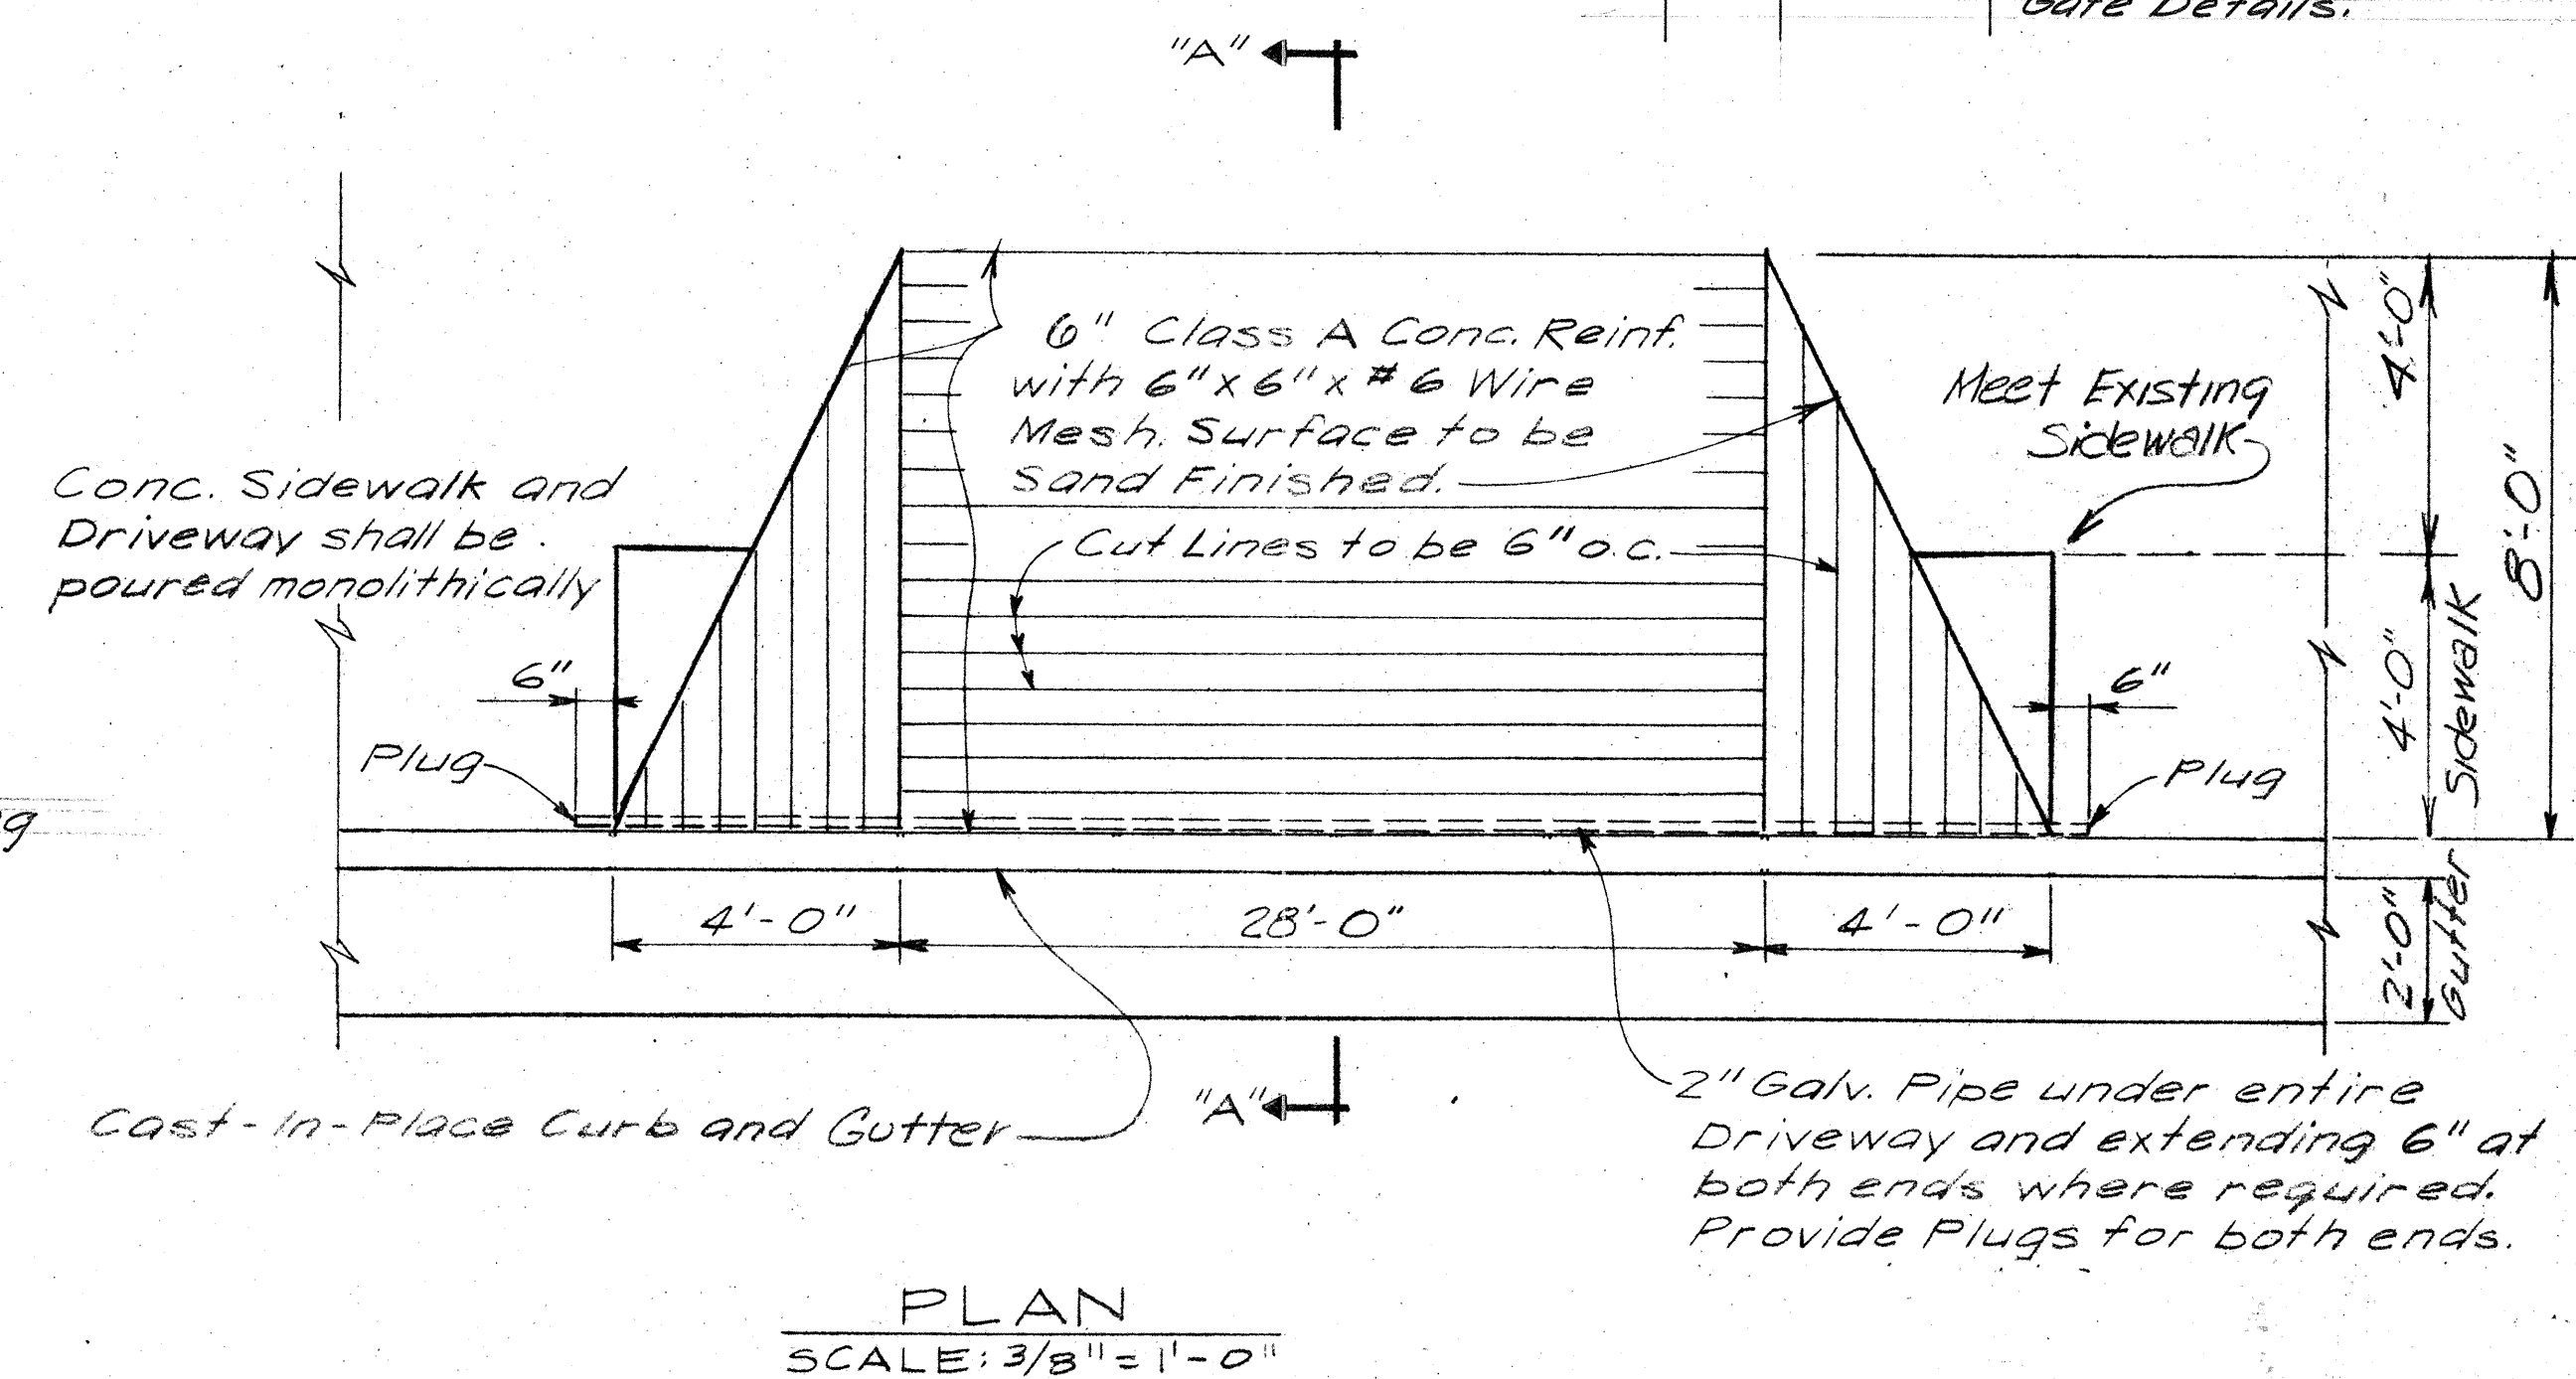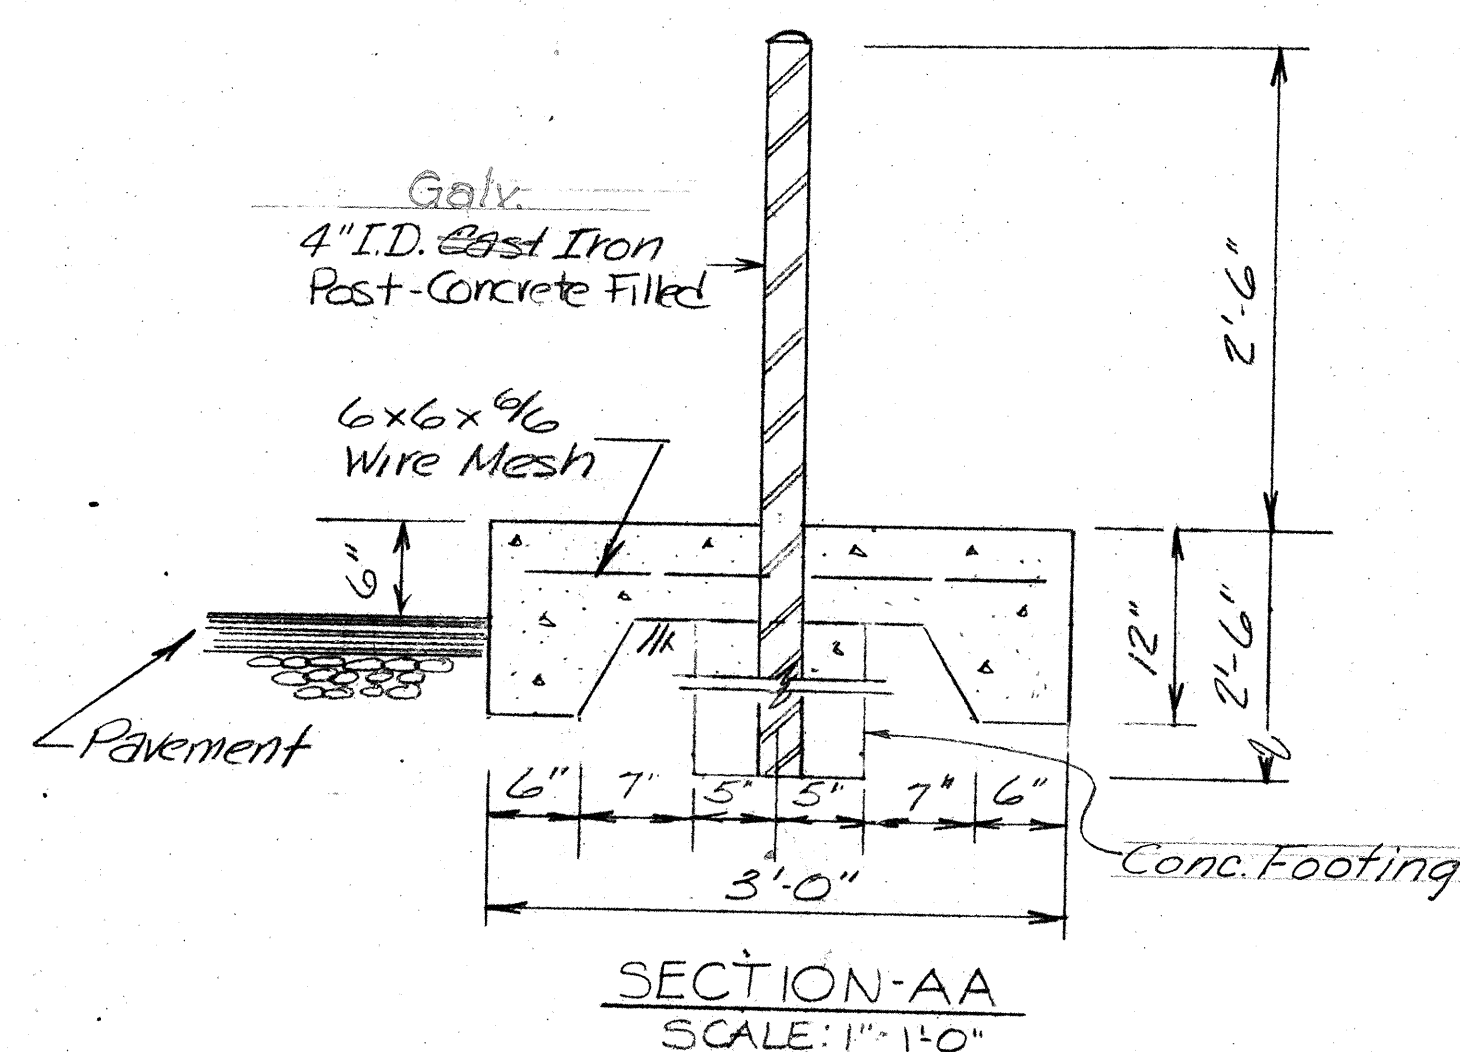


ELEVATION
SCALE: 3/8" = 1'-0"

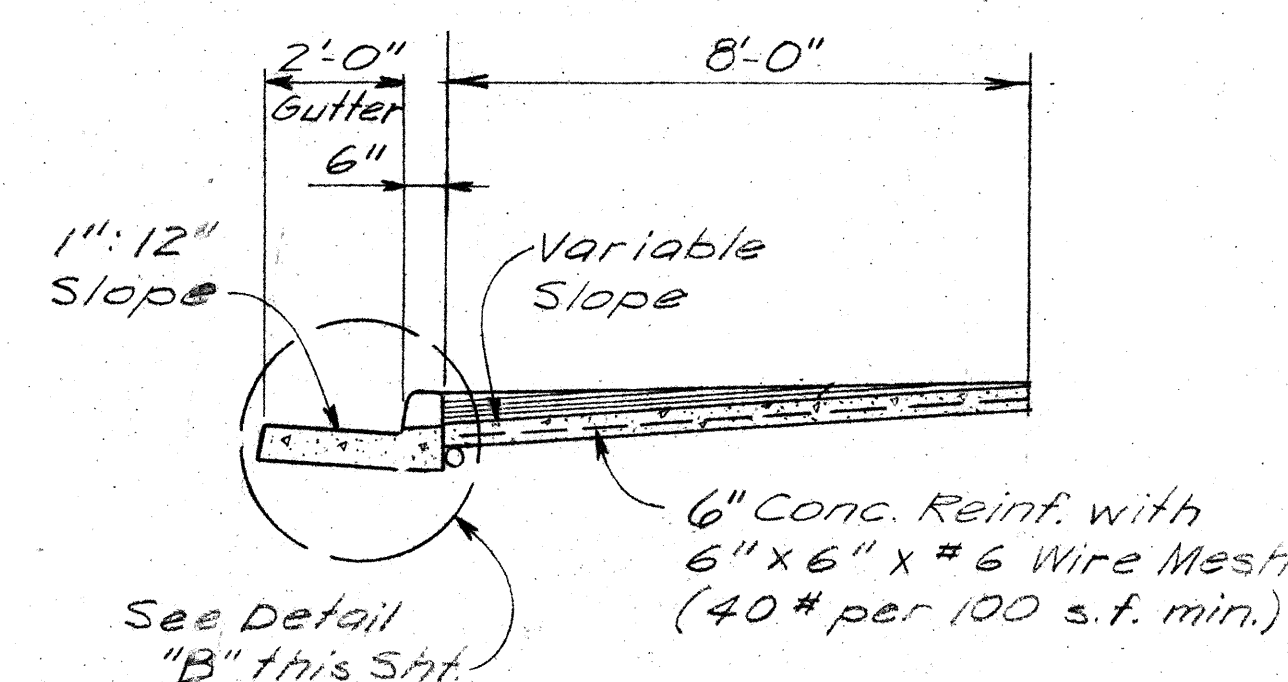

SECTION "A-A"
SCALE: $\frac{3}{8}'' = 1'-0''$

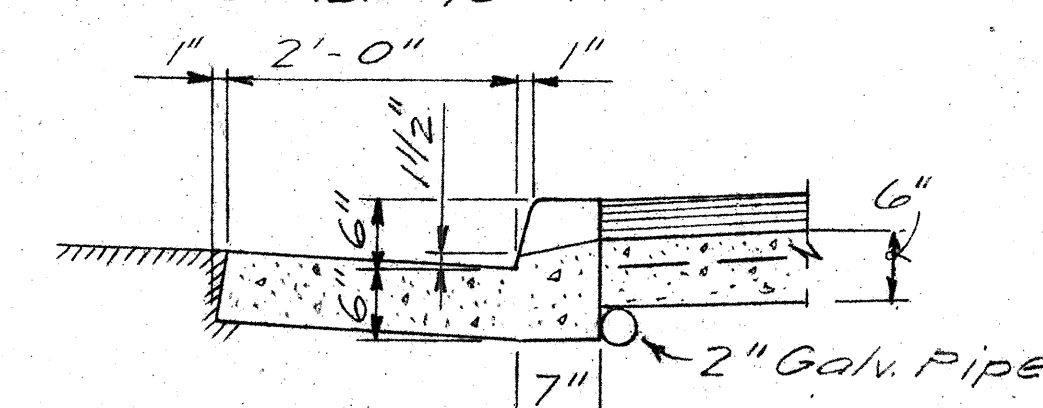

DETAIL "B"
SCALE: $\frac{3}{4}" = 1'-0"$

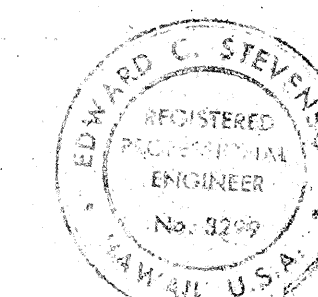


THIS INDEX WAS PREPARED
ME OR UNDER MY SUPERVISION
[Signature]
Signature

STATE OF HAWAII
DEPARTMENT OF TRANSPORTATION
HIGHWAYS DIVISION

PARKING LOT DETAILS

AIRPORT INTERCHANGE
F.A.I. PROJ. I-HI-1(122):16
SCALE: AS SHOWN DATE: MAY 1, 1977
SHEET NO. P-3 OF 5 SHEETS


FED. ROAD DIST. NO.	STATE	FED. AID PROJ. NO.	FISCAL YEAR	SHEET NO.	TOTAL SHEETS
HAWAII	HAW.	I-HI-1(122)A	1977	99	181

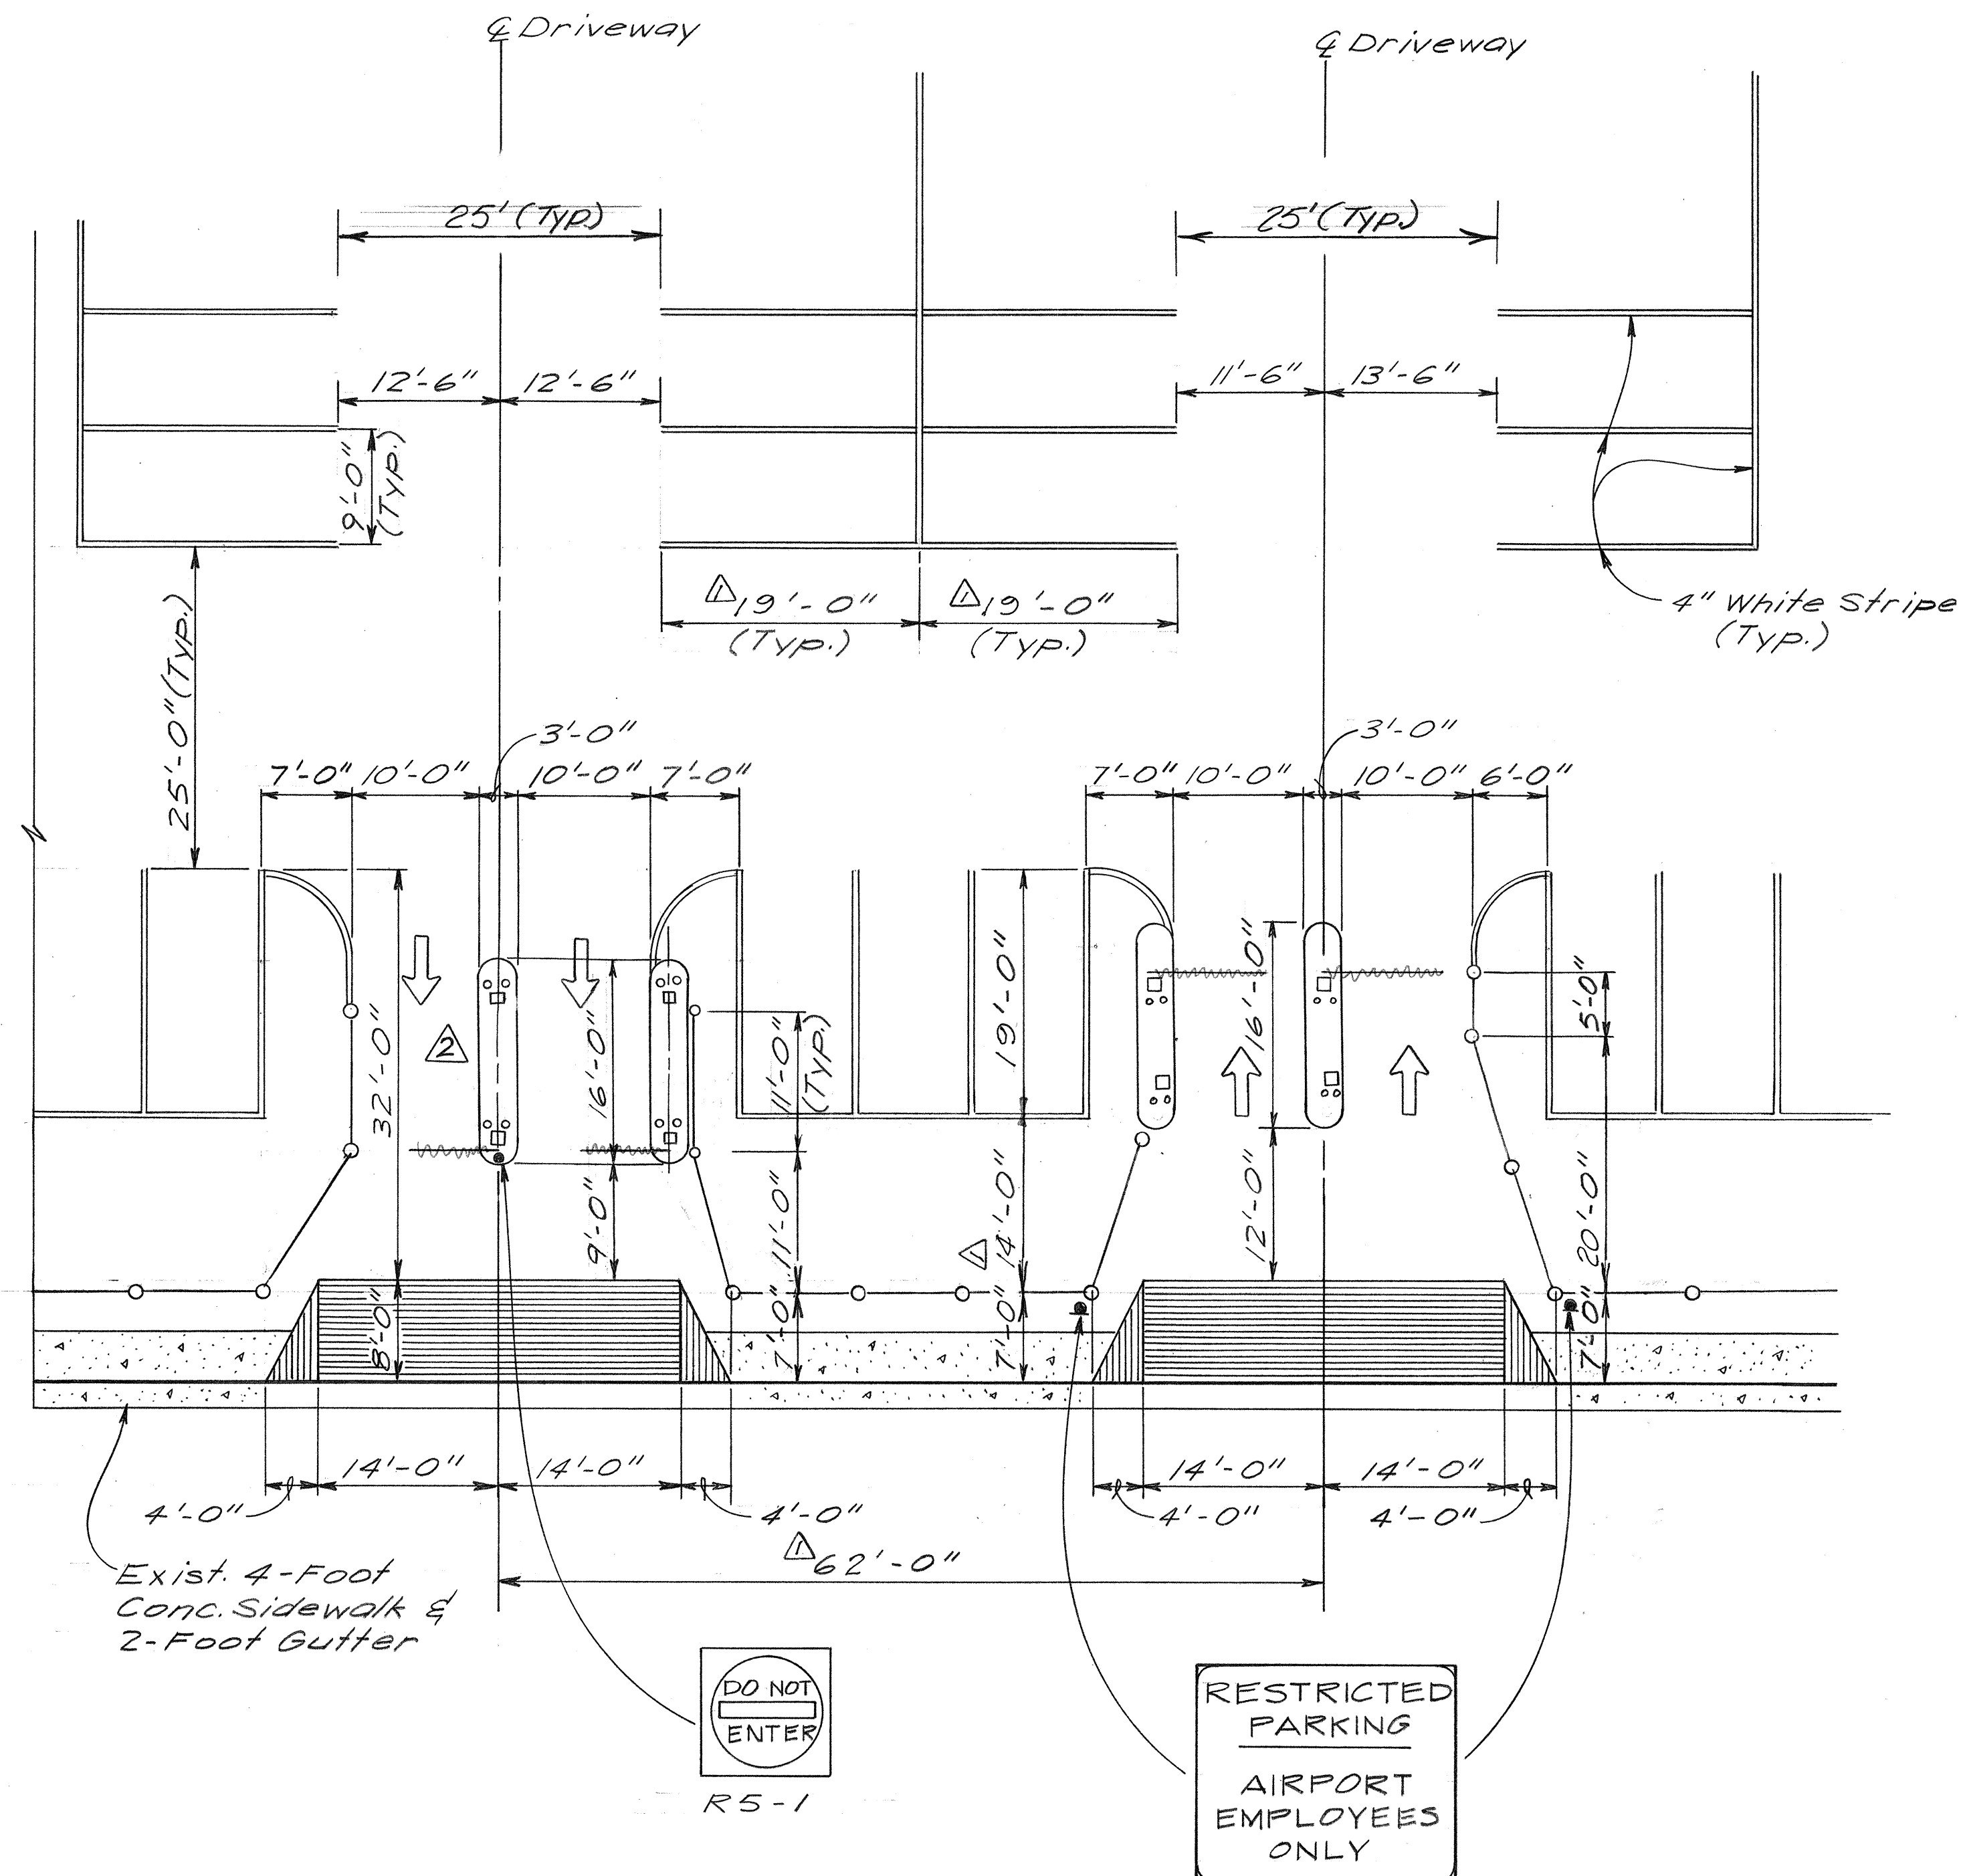

DETAIL 'A'
SCALE: 1" = 10'

D-4
See Sht. 25

NO.	DATE	REVISION
11-28-77		Revised exit gate layout
11-15-77		Revised dimensions.

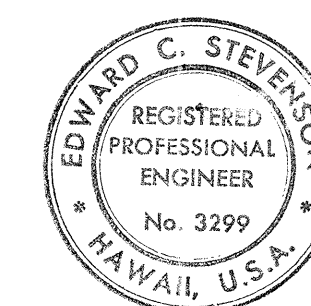

THIS WORK WAS PREPARED BY
ME OR UNDER MY SUPERVISION.
Signature

STATE OF HAWAII
DEPARTMENT OF TRANSPORTATION
HIGHWAYS DIVISION


PARKING LOT
DETAILS

AIRPORT INTERCHANGE
F.A.I. PROJ I-HI-1(122):16
SCALE: AS SHOWN DATE: MAY, 1977
SHEET NO. P4 OF 5 SHEETS

C099


ORIGINAL PLAN	DATE
SURVEY PLOTTED BY	
DRAWN BY	
TRACED BY	
NOTED BY	
CHECKED BY	
NO.	

FED. ROAD DIST. NO.	STATE	FED. AID PROJ. NO.	FISCAL YEAR	SHEET NO.	TOTAL SHEETS
HAWAII	HAW.	F-HI-1(122):16	1977	100	181

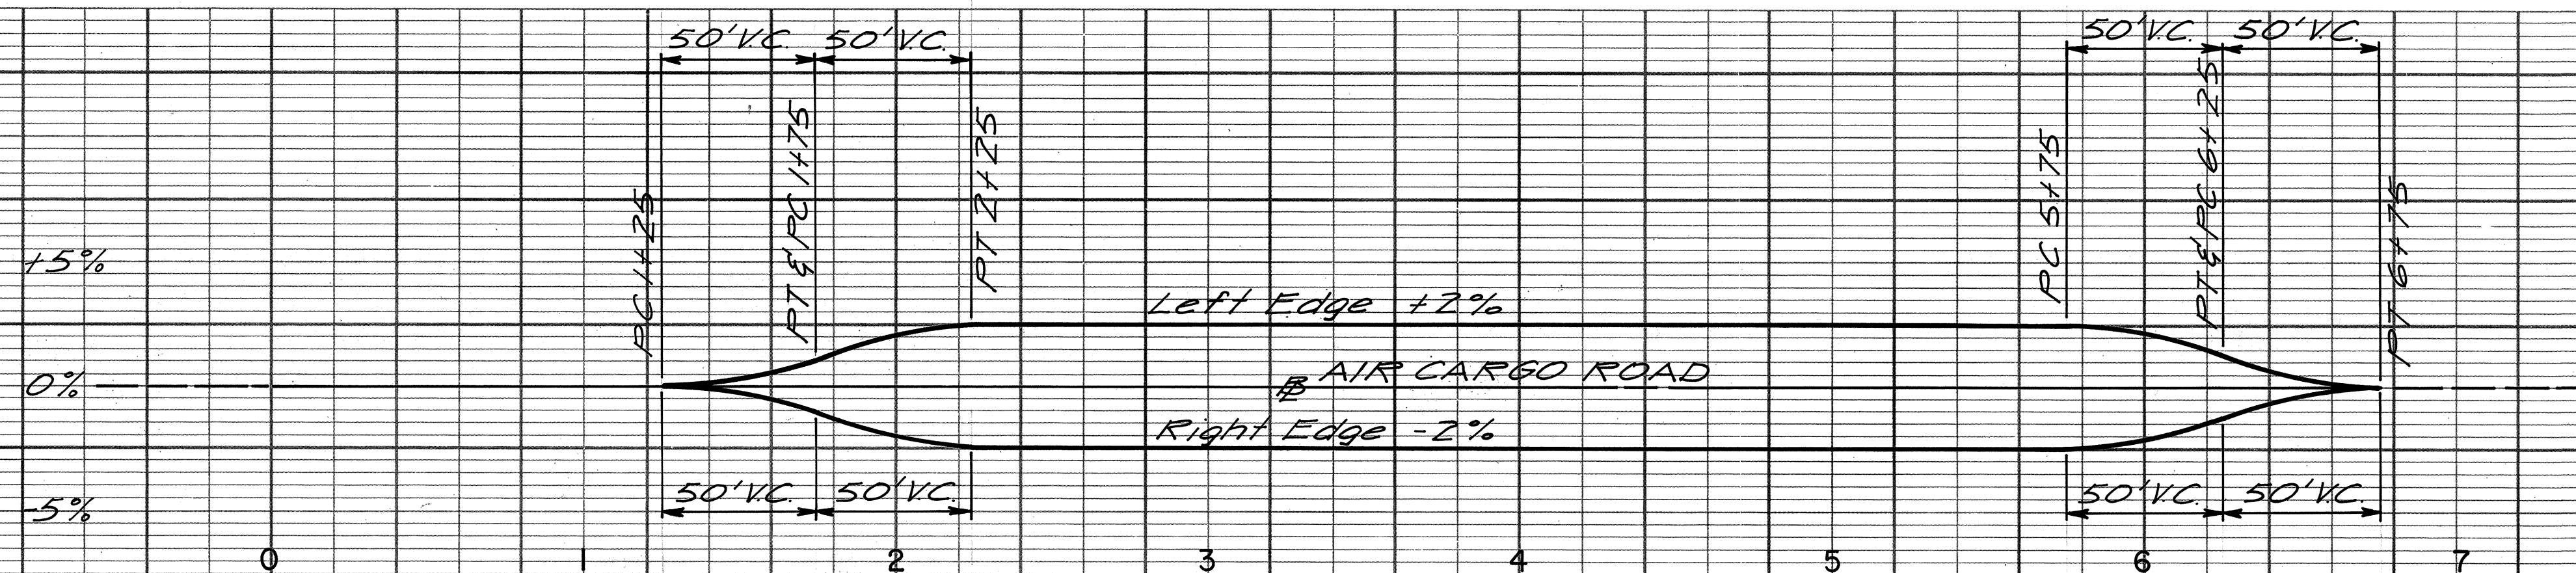


SUPERELEVATION AIR CARGO ROAD

SCALE: HORIZ. 1" = 40'

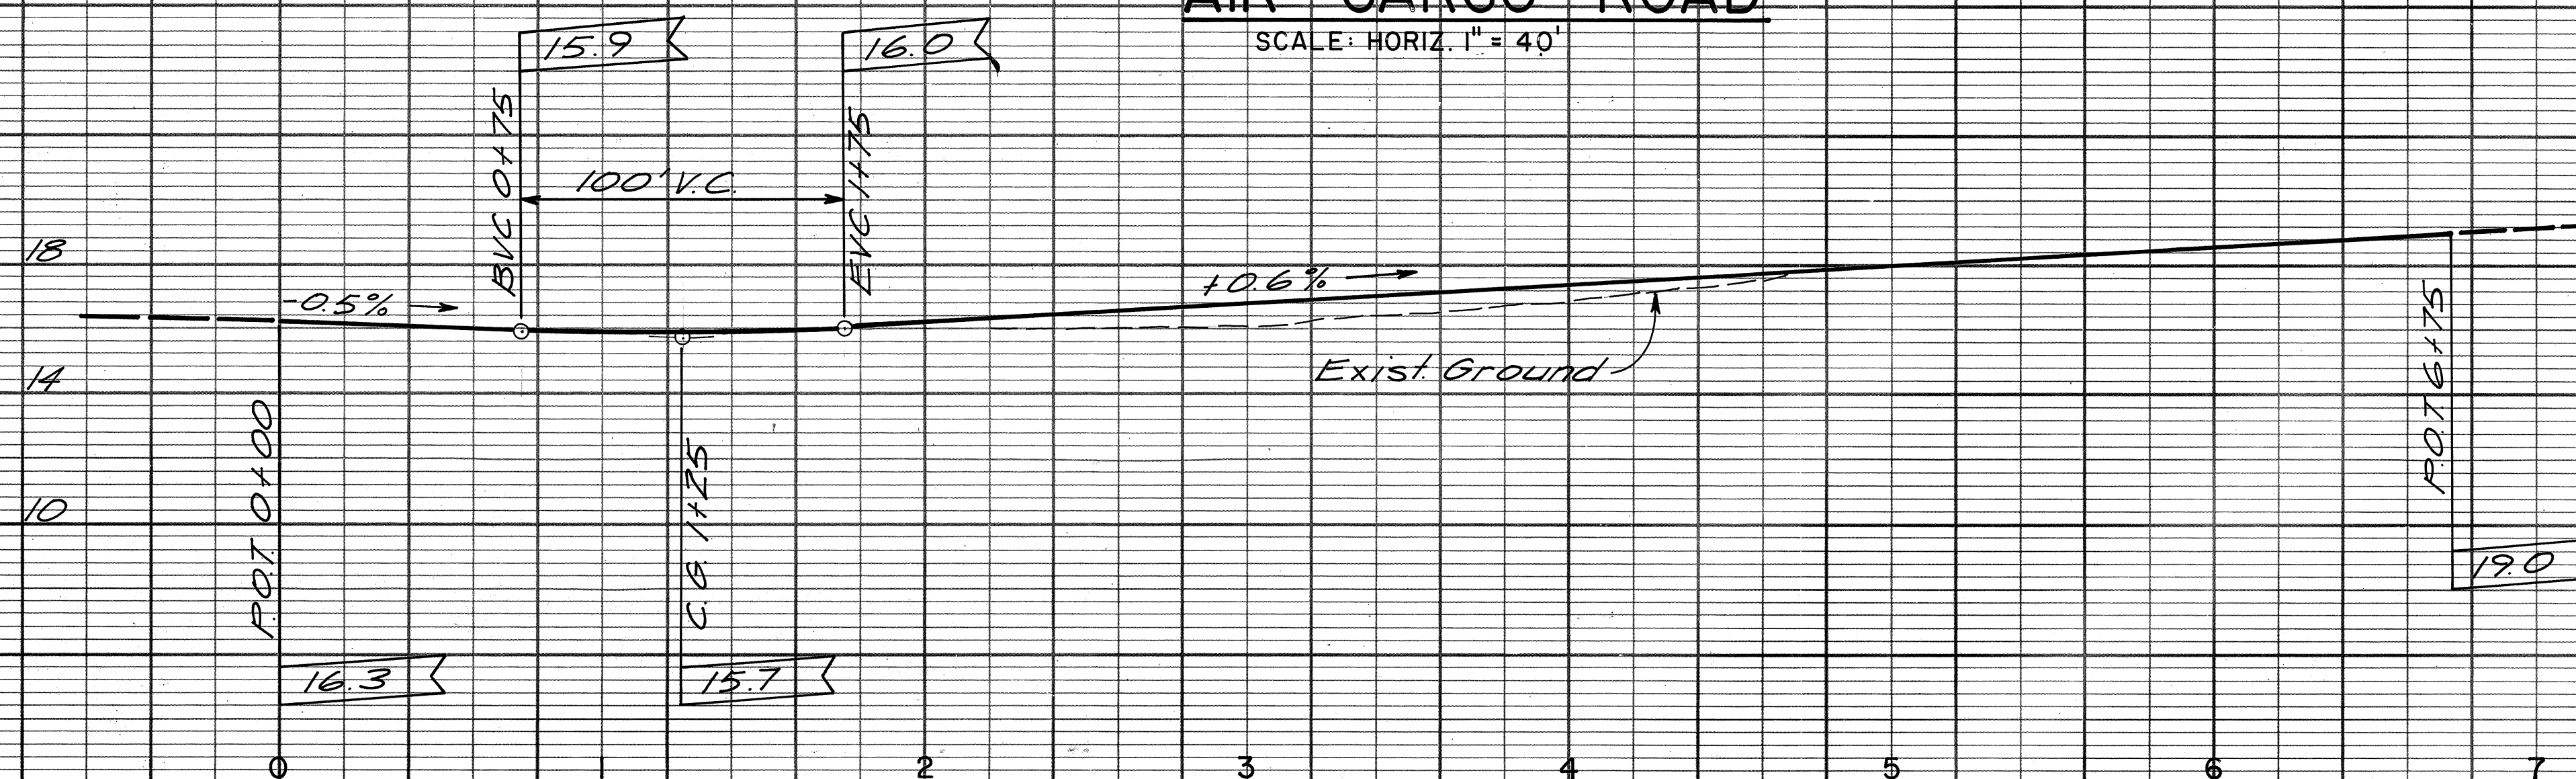

PROFILE - AIR CARGO ROAD

SCALE: HORIZ. 1" = 40'
VERT. 1" = 4'

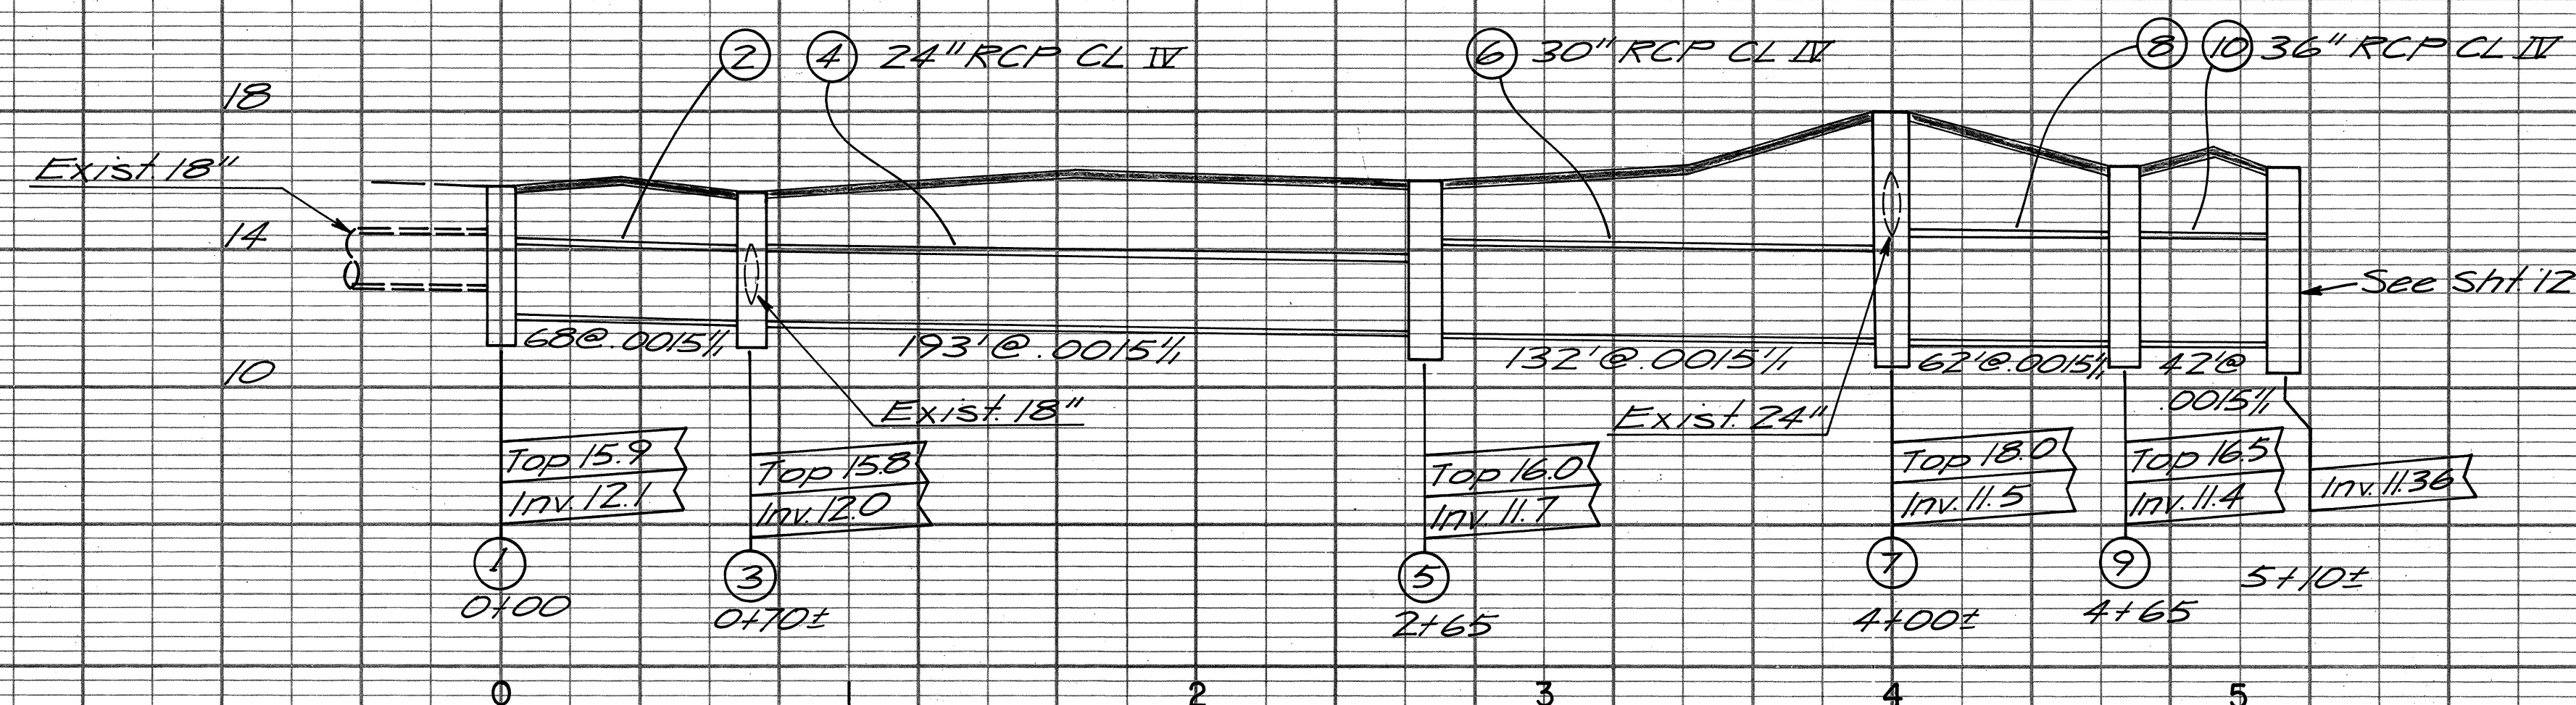

DRAINAGE LINE

SCALE: HORIZ. 1" = 40'
VERT. 1" = 4'



THIS WORK WAS PREPARED BY
ME OR UNDER MY SUPERVISION.
Edward C. Stevenson
Signature

STATE OF HAWAII
DEPARTMENT OF TRANSPORTATION
HIGHWAYS DIVISION


PARKING LOT PROFILES

AIRPORT INTERCHANGE
F.A.I. PROJ. NO. I-HI-1(122):16


SCALE AS SHOWN DATE: 5-1-77

SHEET No. P.5 OF 5 SHEETS

FED. ROAD DIST. NO.	STATE	FED. AID PROJ. NO.	FISCAL YEAR	SHEET NO.	TOTAL SHEETS
HAWAII	HAW.	I-H-1(122)16	1977	100A	181

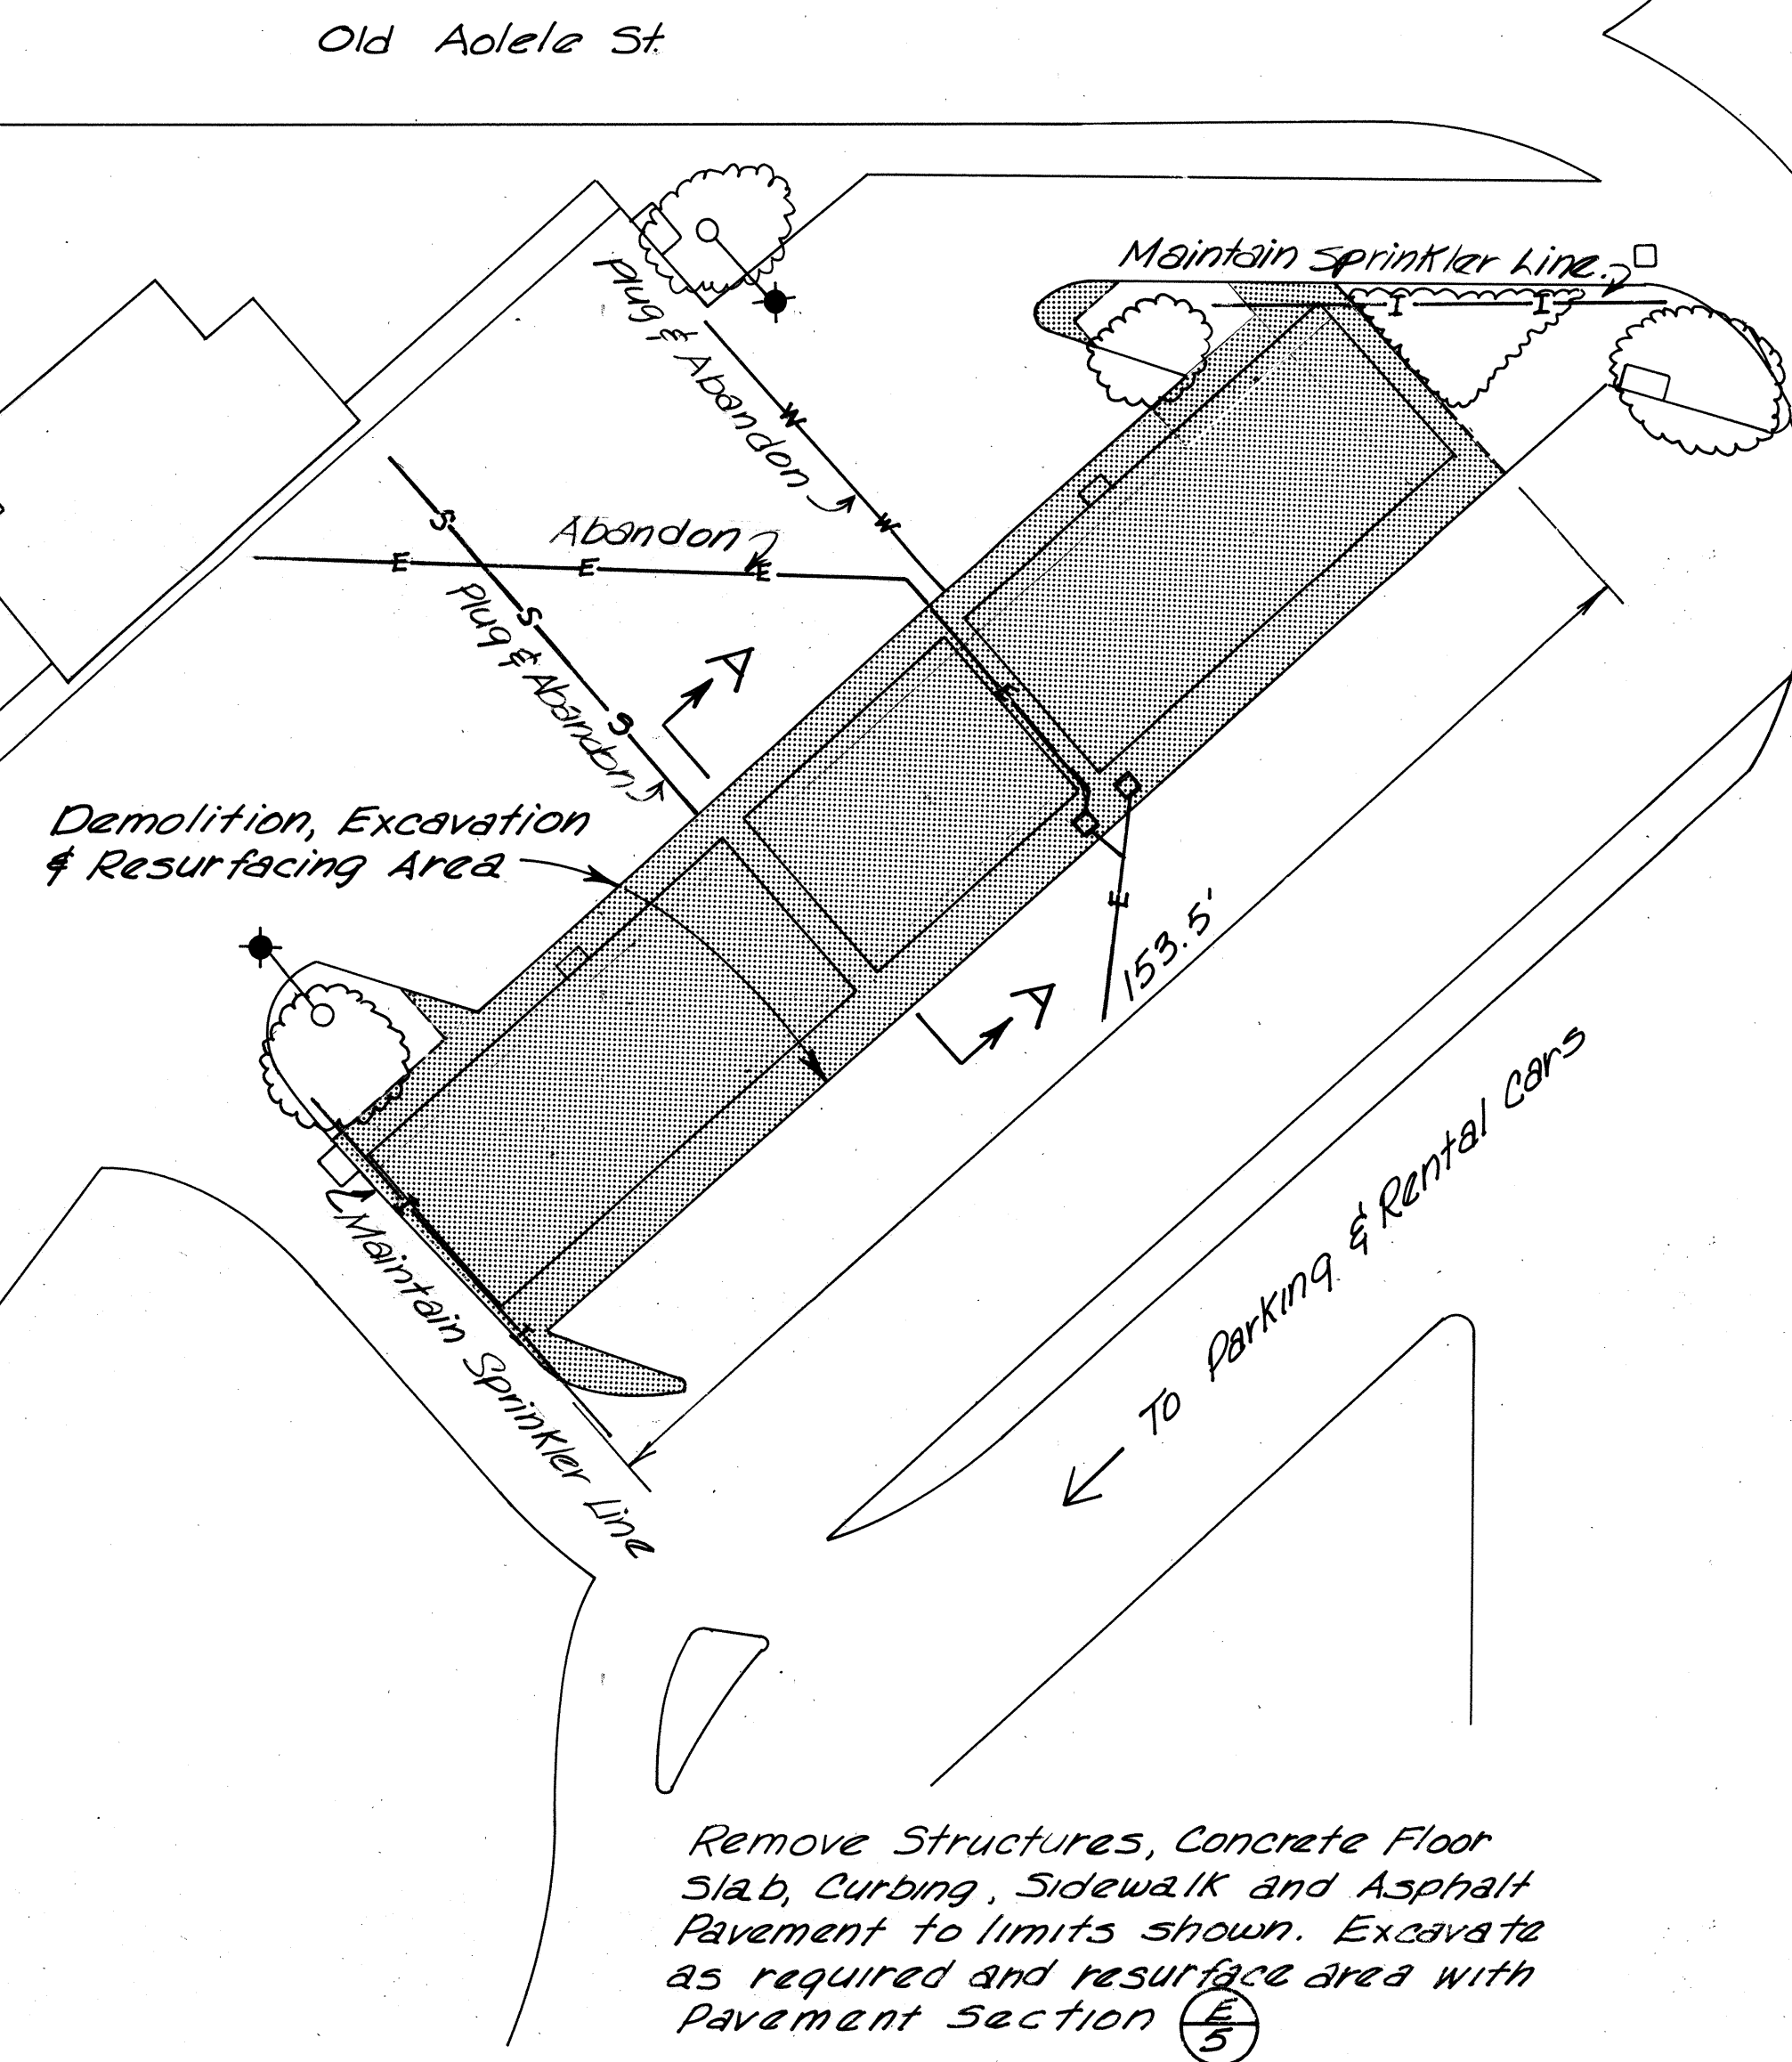


DEMOLITION PLAN
SCALE: 1" = 20'

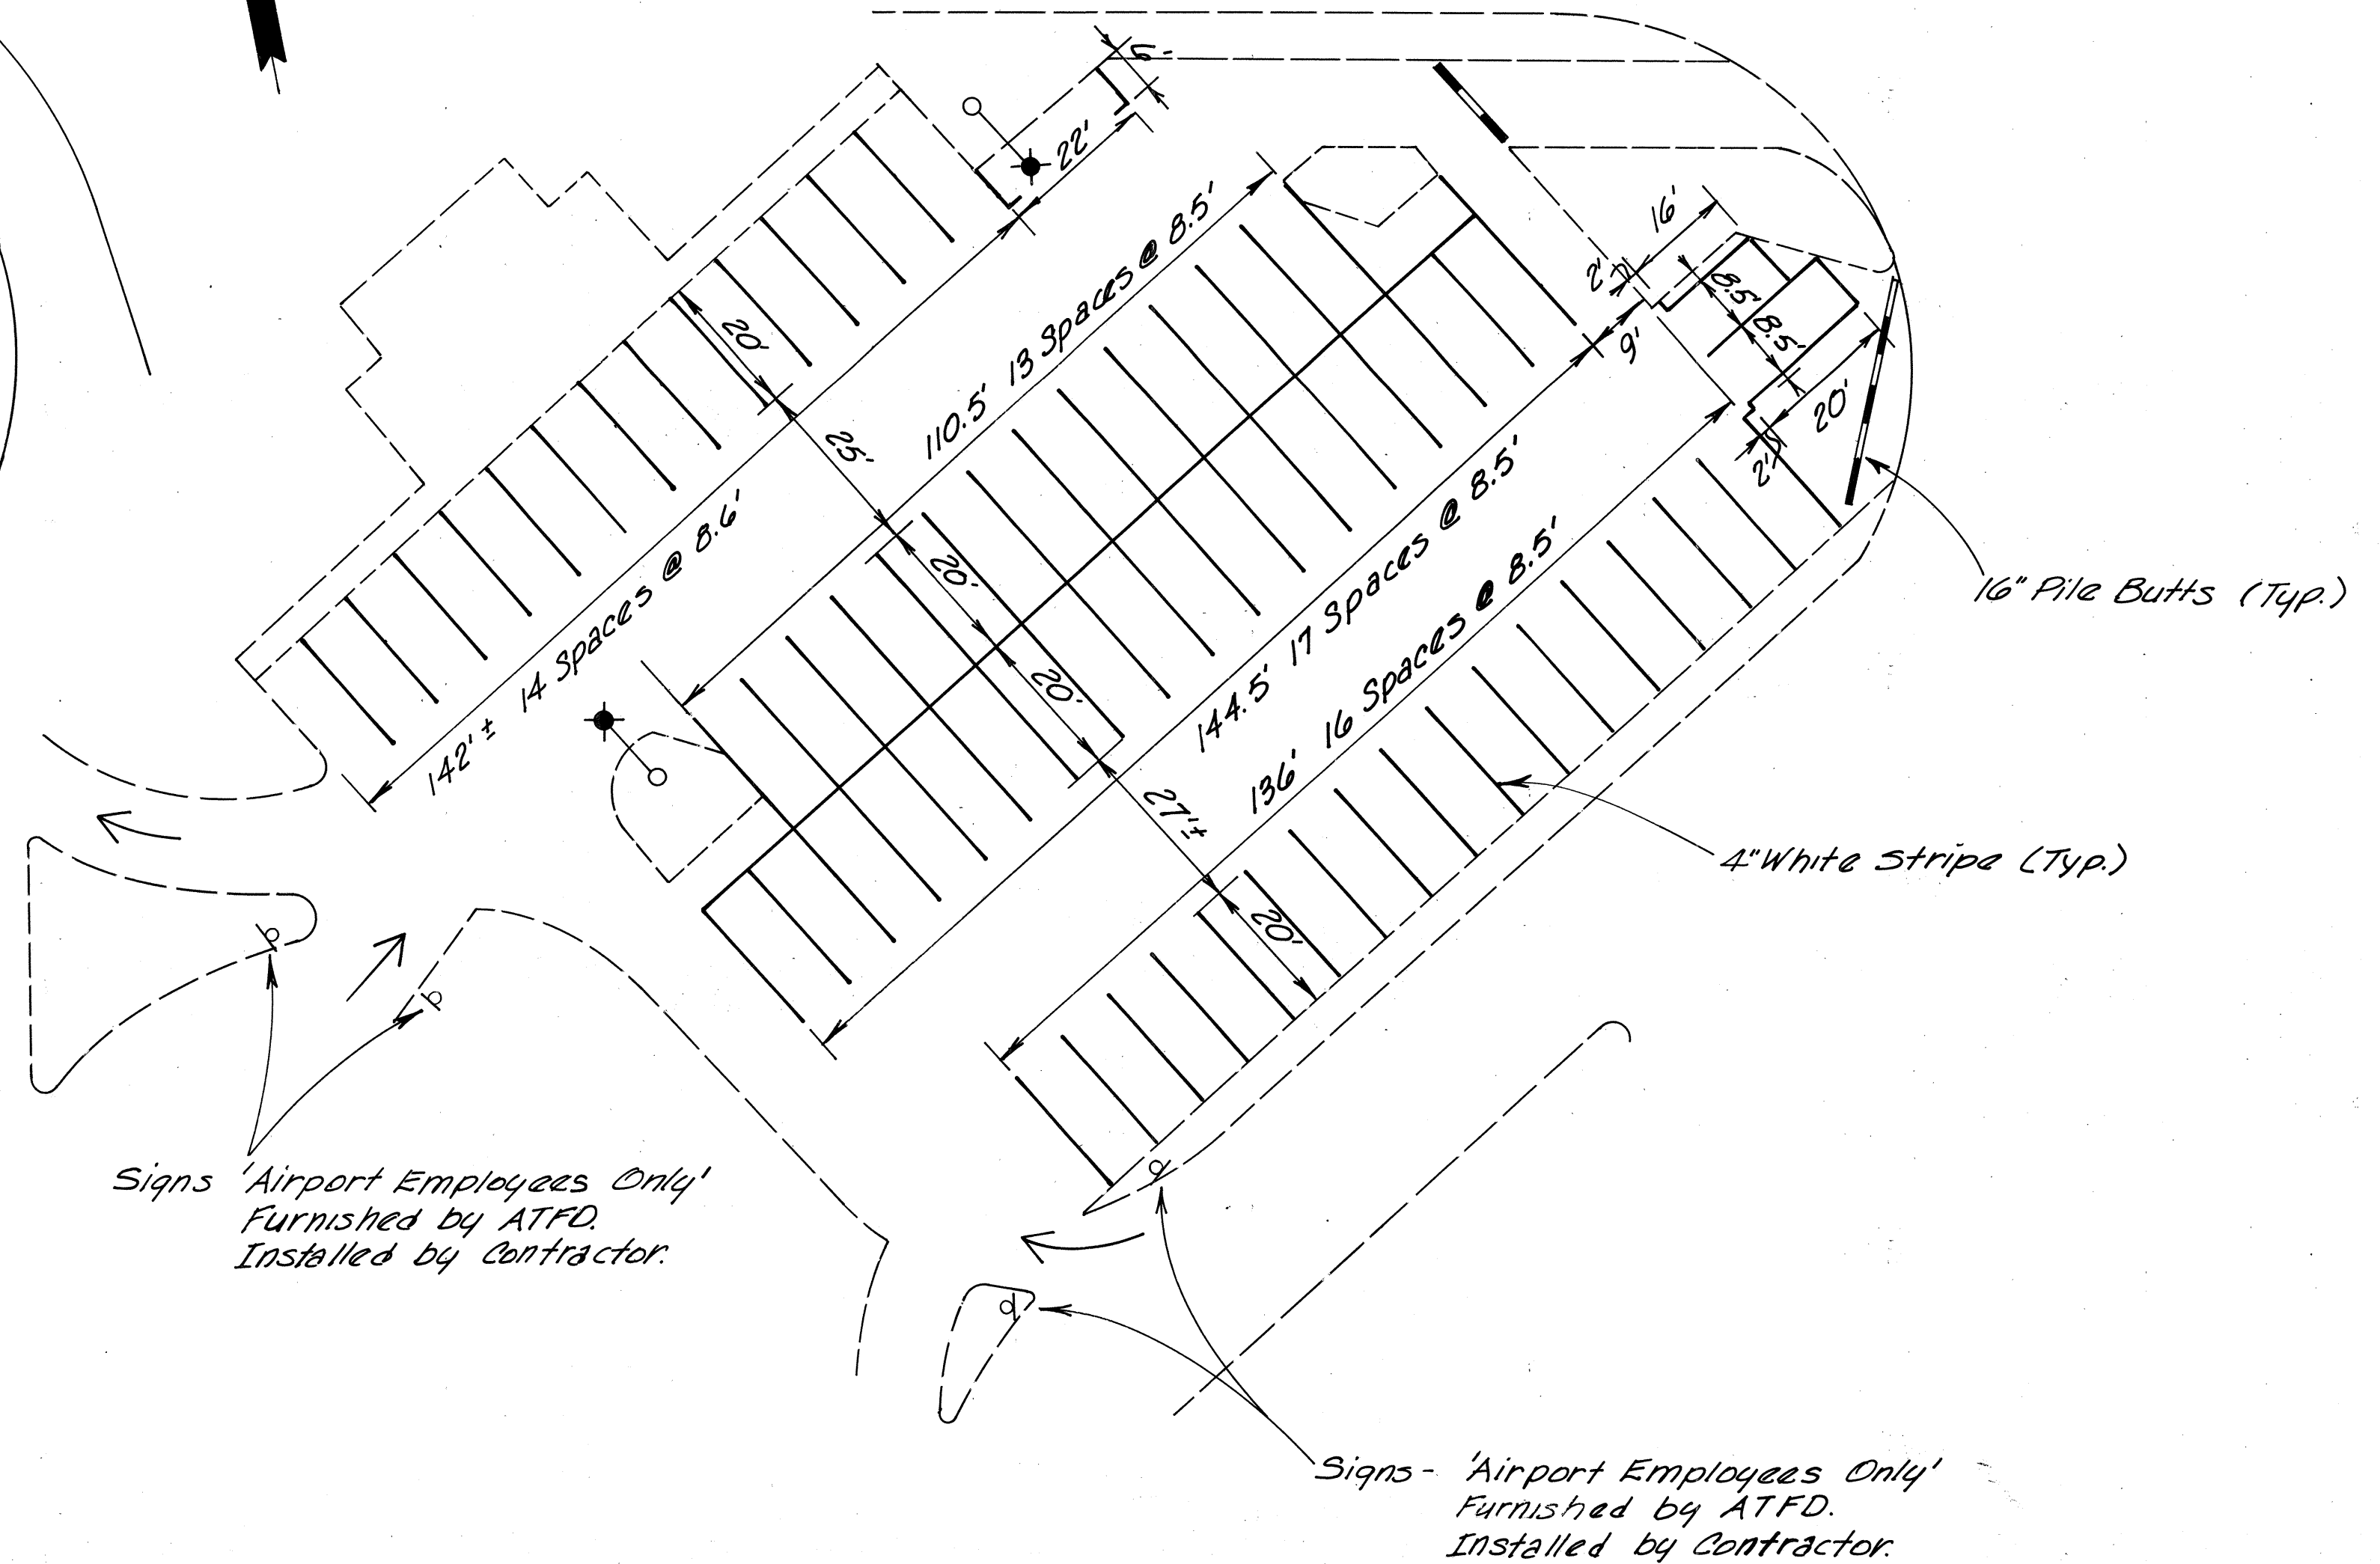


STRIPING PLAN
SCALE: 1" = 20'

Note: Remove Existing Striping.

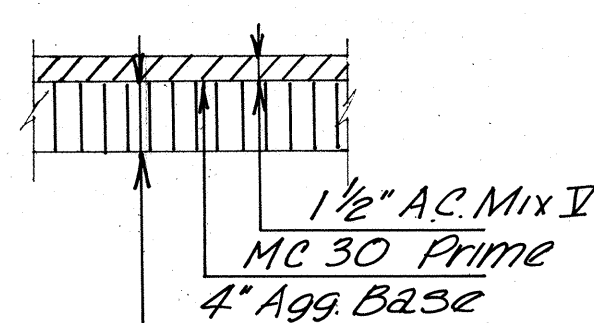


PARKING LOT PAVING
E 5

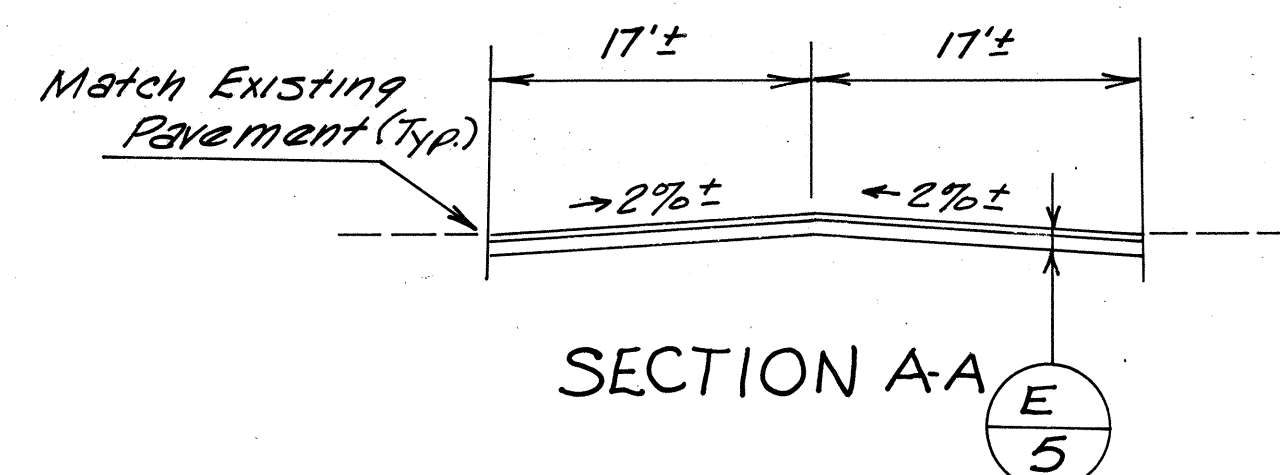

SECTION AA
E 5

- LEGEND**
- W — 1 1/2" Water Line
 - E — Electric & Communications Lines
 - S — 4" Sanitary Line
 - I — Sprinkler Line

Note: This work was done under Proj No. I-H-1(84):16 Plan sh. no. 22A.

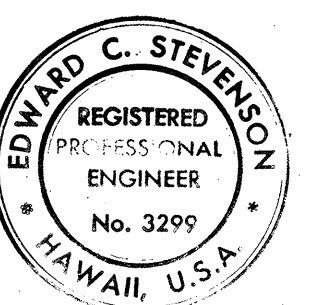

THIS WORK WAS PREPARED BY ME OR UNDER MY SUPERVISION.

Signature

12-4-78	Added Sheet.
DATE	REVISION

STATE OF HAWAII
DEPARTMENT OF TRANSPORTATION
LAND TRANSPORTATION FACILITIES DIVISION

DEMOLITION AND RESURFACING OF LEI STAND AREA
AIRPORT INTERCHANGE
F.A.I. PROJECT I-H-1(122):16

SCALE: AS SHOWN DATE: DEC. 1978
SHEET NO. 1 OF 1 SHEETS

CO 100A

ORIGINAL PLAN	DATE
DESIGNED BY	
NOTED BY	
CHECKED BY	
NO.	