



FED. ROAD DIST. NO.	STATE	FED. AID PROJ. NO.	FISCAL YEAR	SHEET NO.	TOTAL SHEETS
HAWAII	HAW.	1-HI-1(124)-16	1978	37	223


57

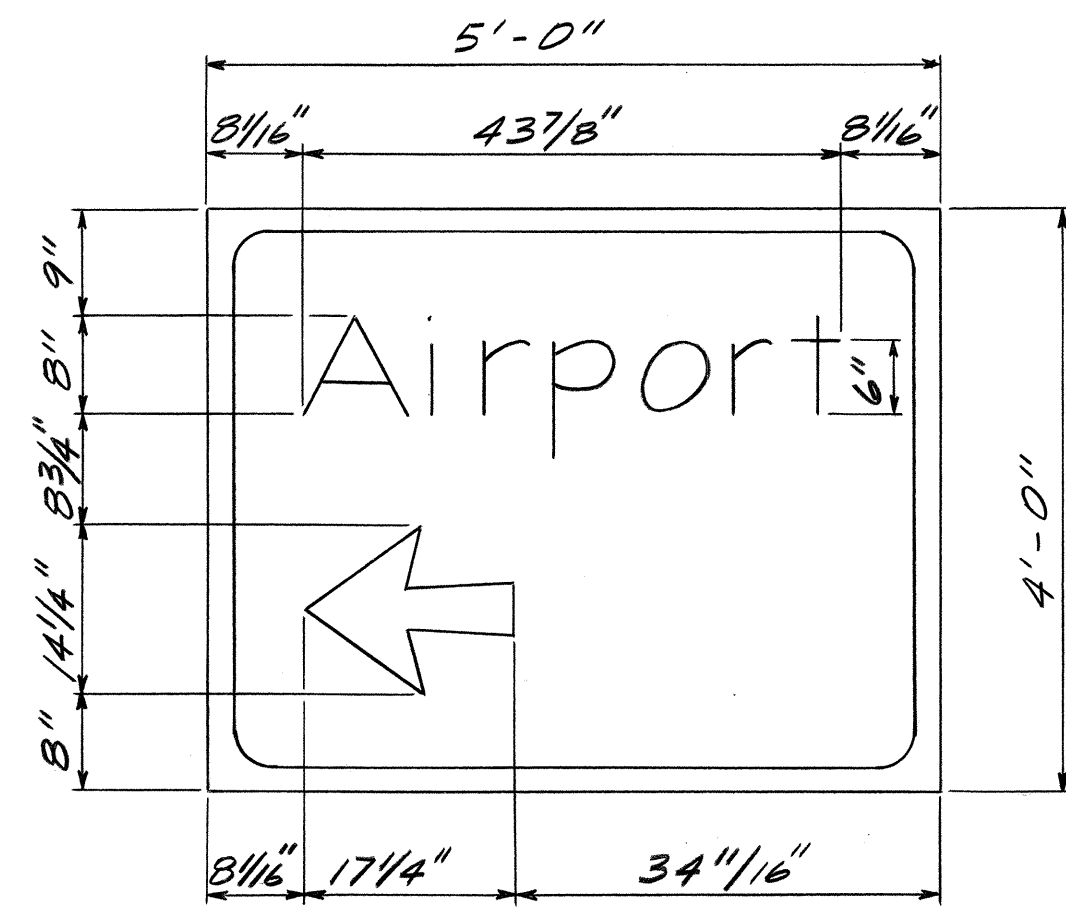


D-1

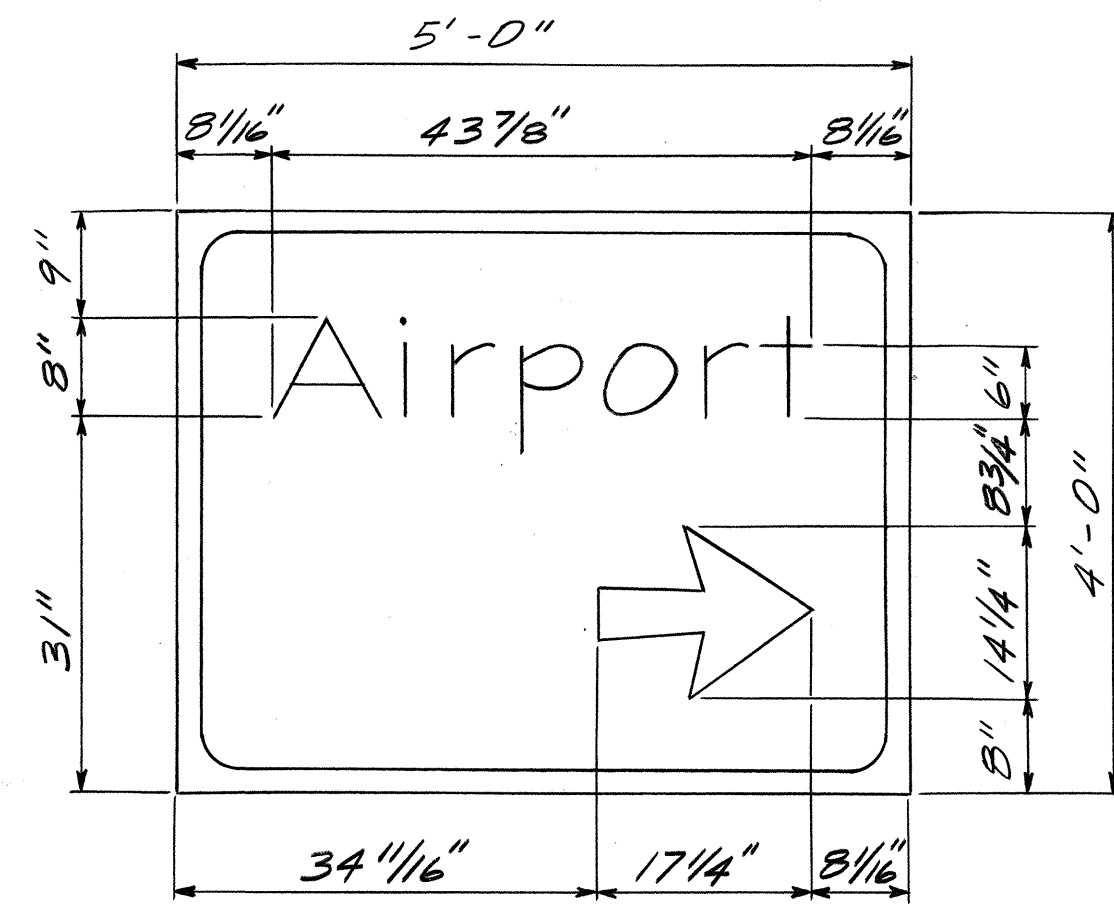


D-2

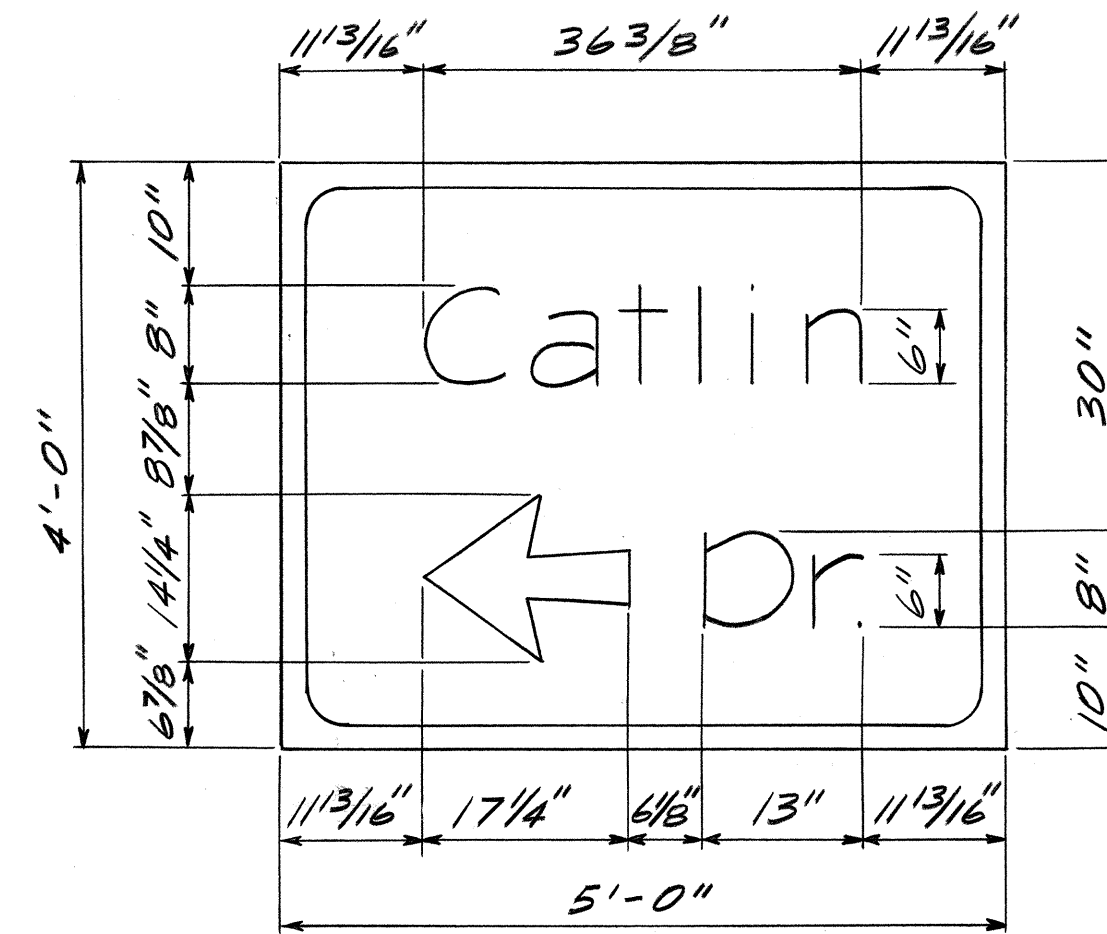

D-3

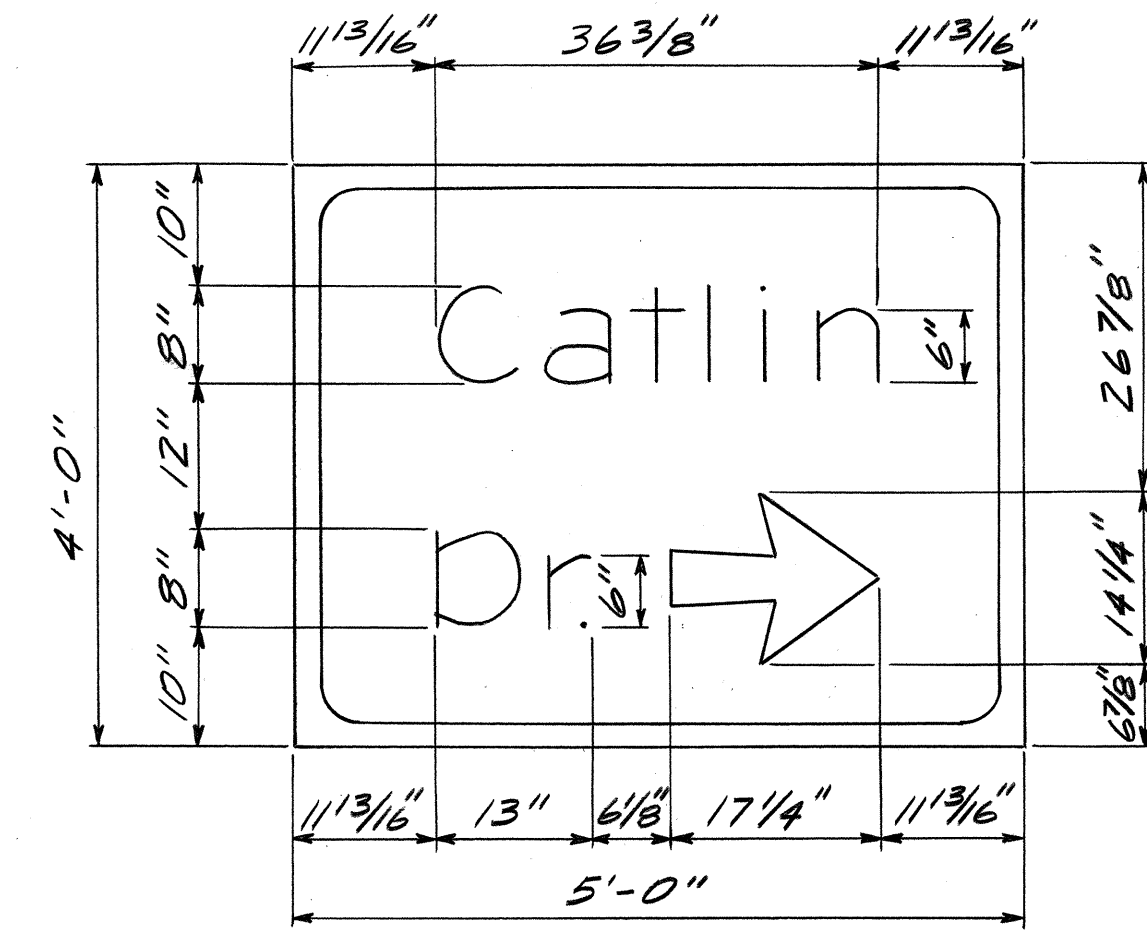


D-4

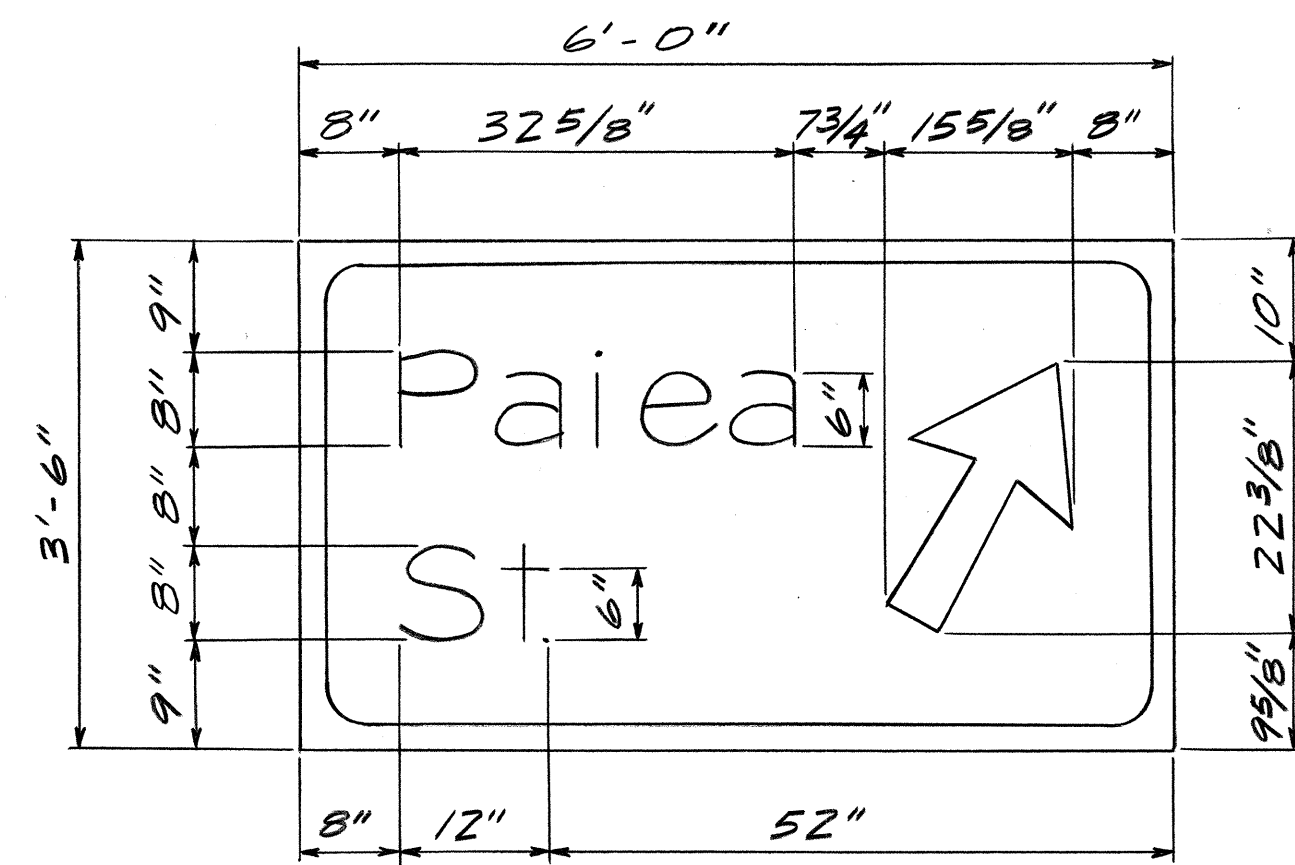

D-5

ORIGINAL PLAN	SURVEY PLOTTED BY	DATE
NOTE BOOK	DRAWN BY	"
No.	DESIGNED BY	"
	QUANTITIES BY	"
	CHECKED BY	"

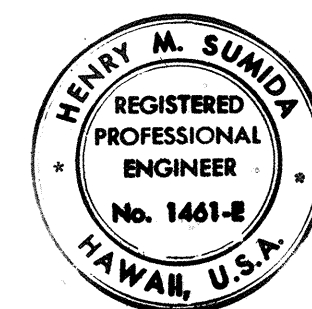














THIS WORK WAS PREPARED BY
ME OR UNDER MY SUPERVISION
Henry M. Sumida

STATE OF HAWAII
DEPARTMENT OF TRANSPORTATION
LAND TRANSPORTATION FACILITIES DIVISION

PANEL LAYOUT

AIRPORT INTERCHANGE
F.A.I. PROJ. NO. 1-HI-1(124)-16
SCALE: 3/4" = 1'-0" DATE: AUG. 15, 1978
SHEET NO. 55-4 OF 7 SHEETS

FED. ROAD DIST. NO.	STATE	FED. AID PROJ. NO.	FISCAL YEAR	SHEET NO.	TOTAL SHEETS
HAWAII	HAW.	I-H-1(124)16	1978	38	223

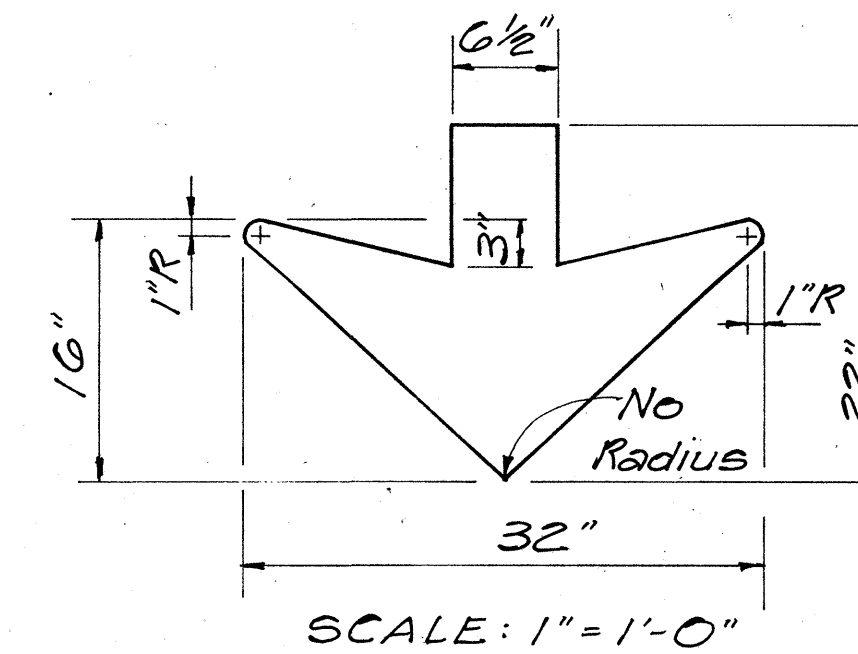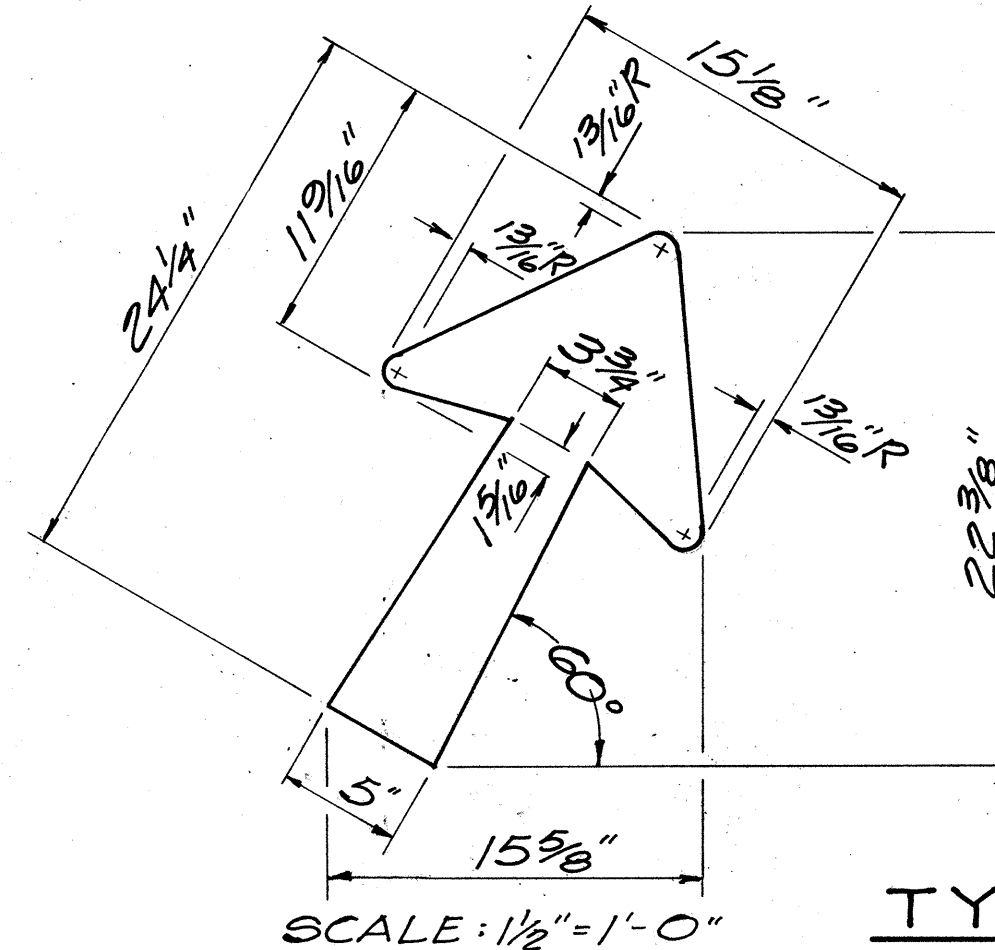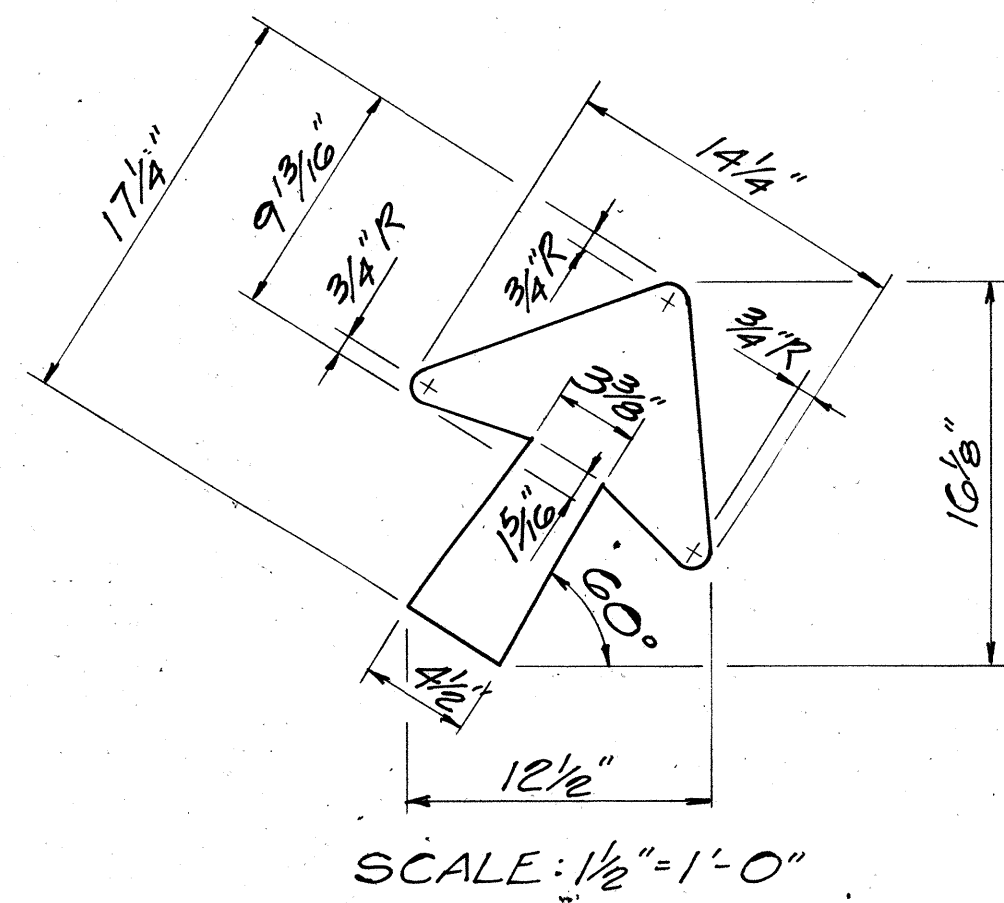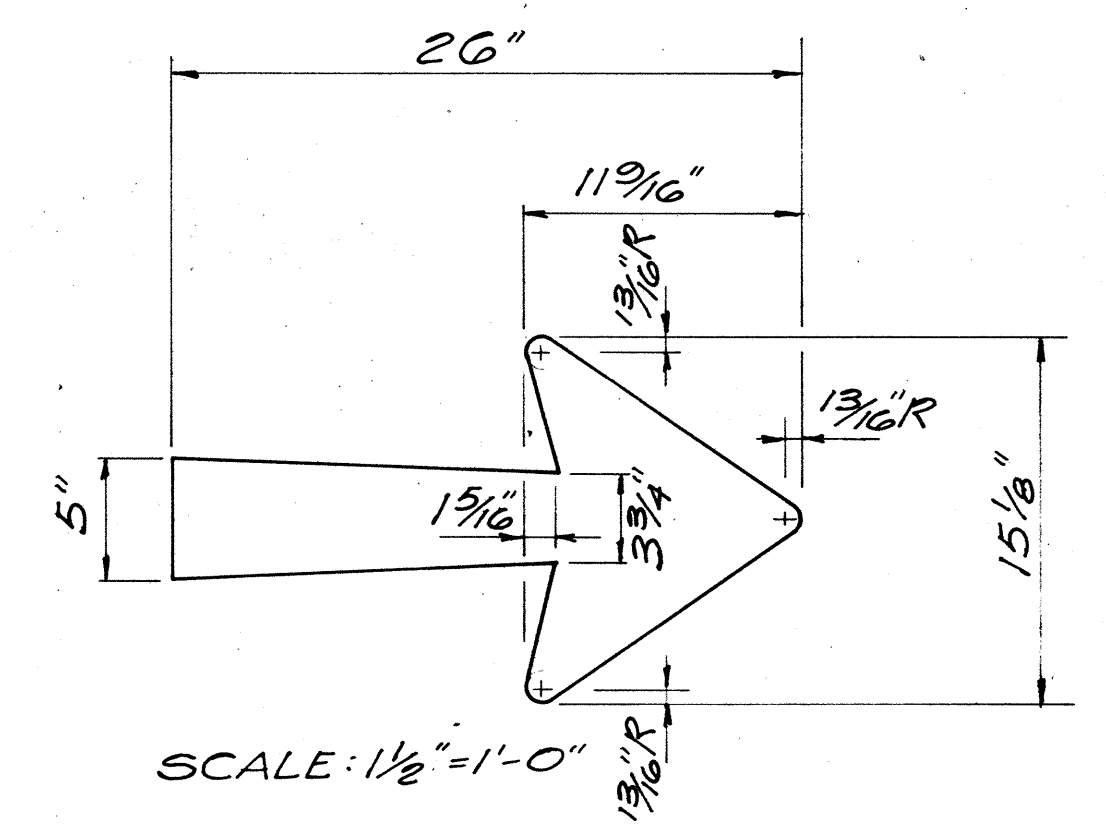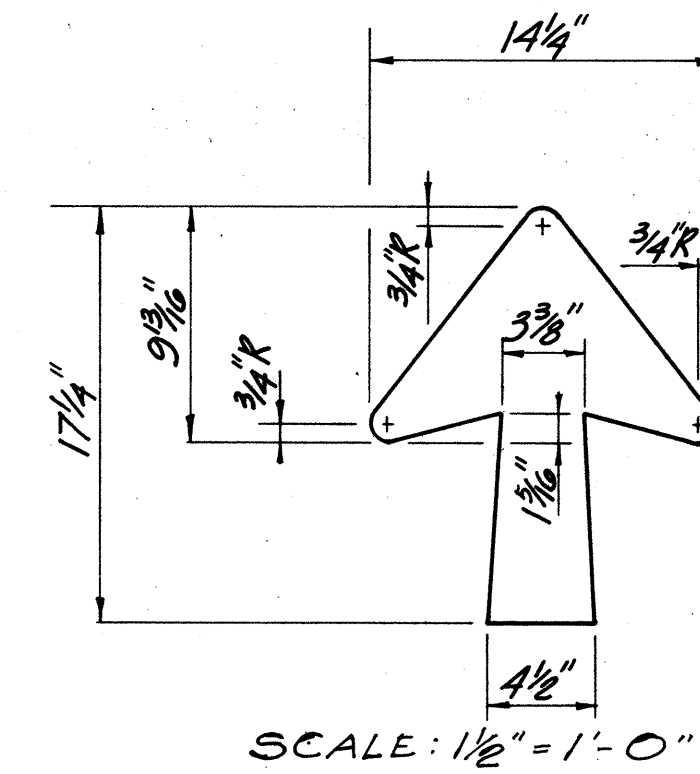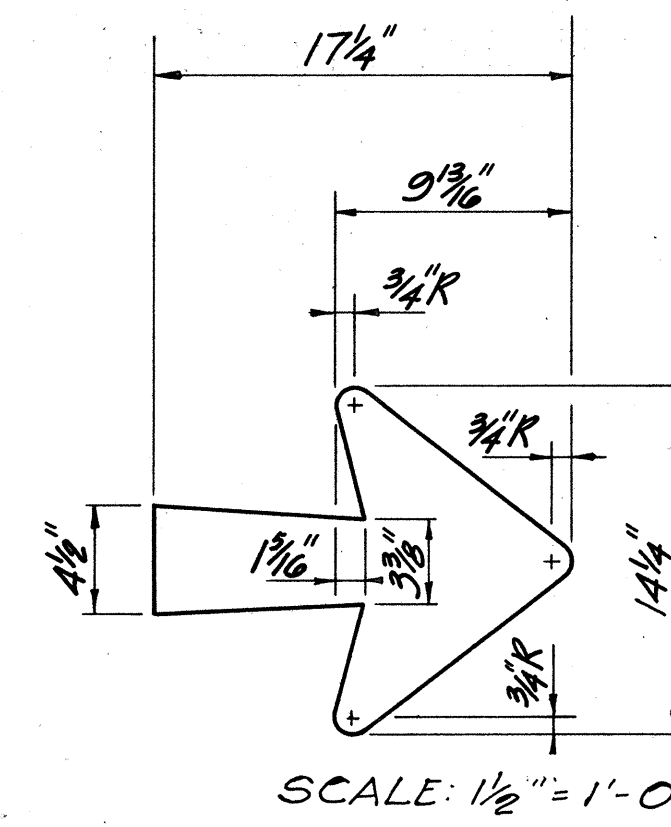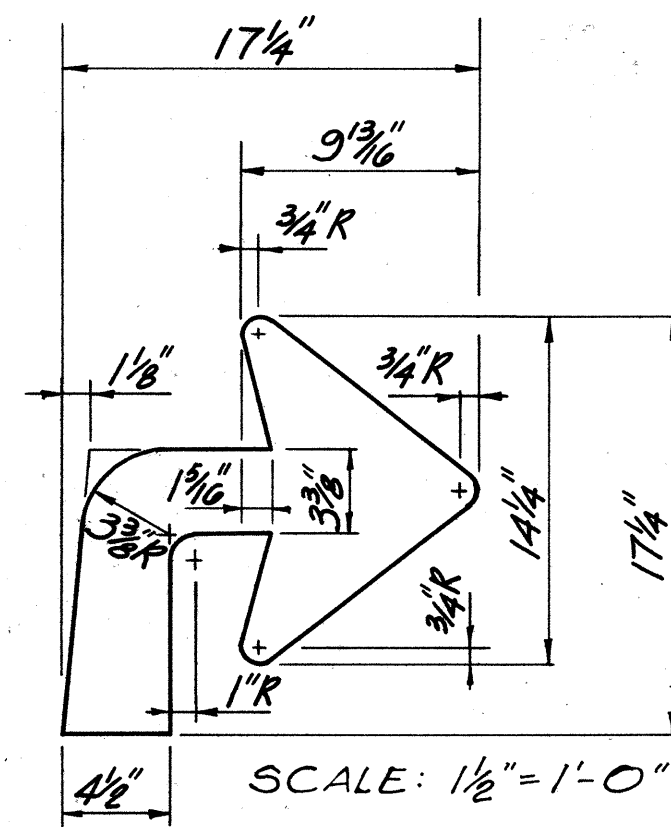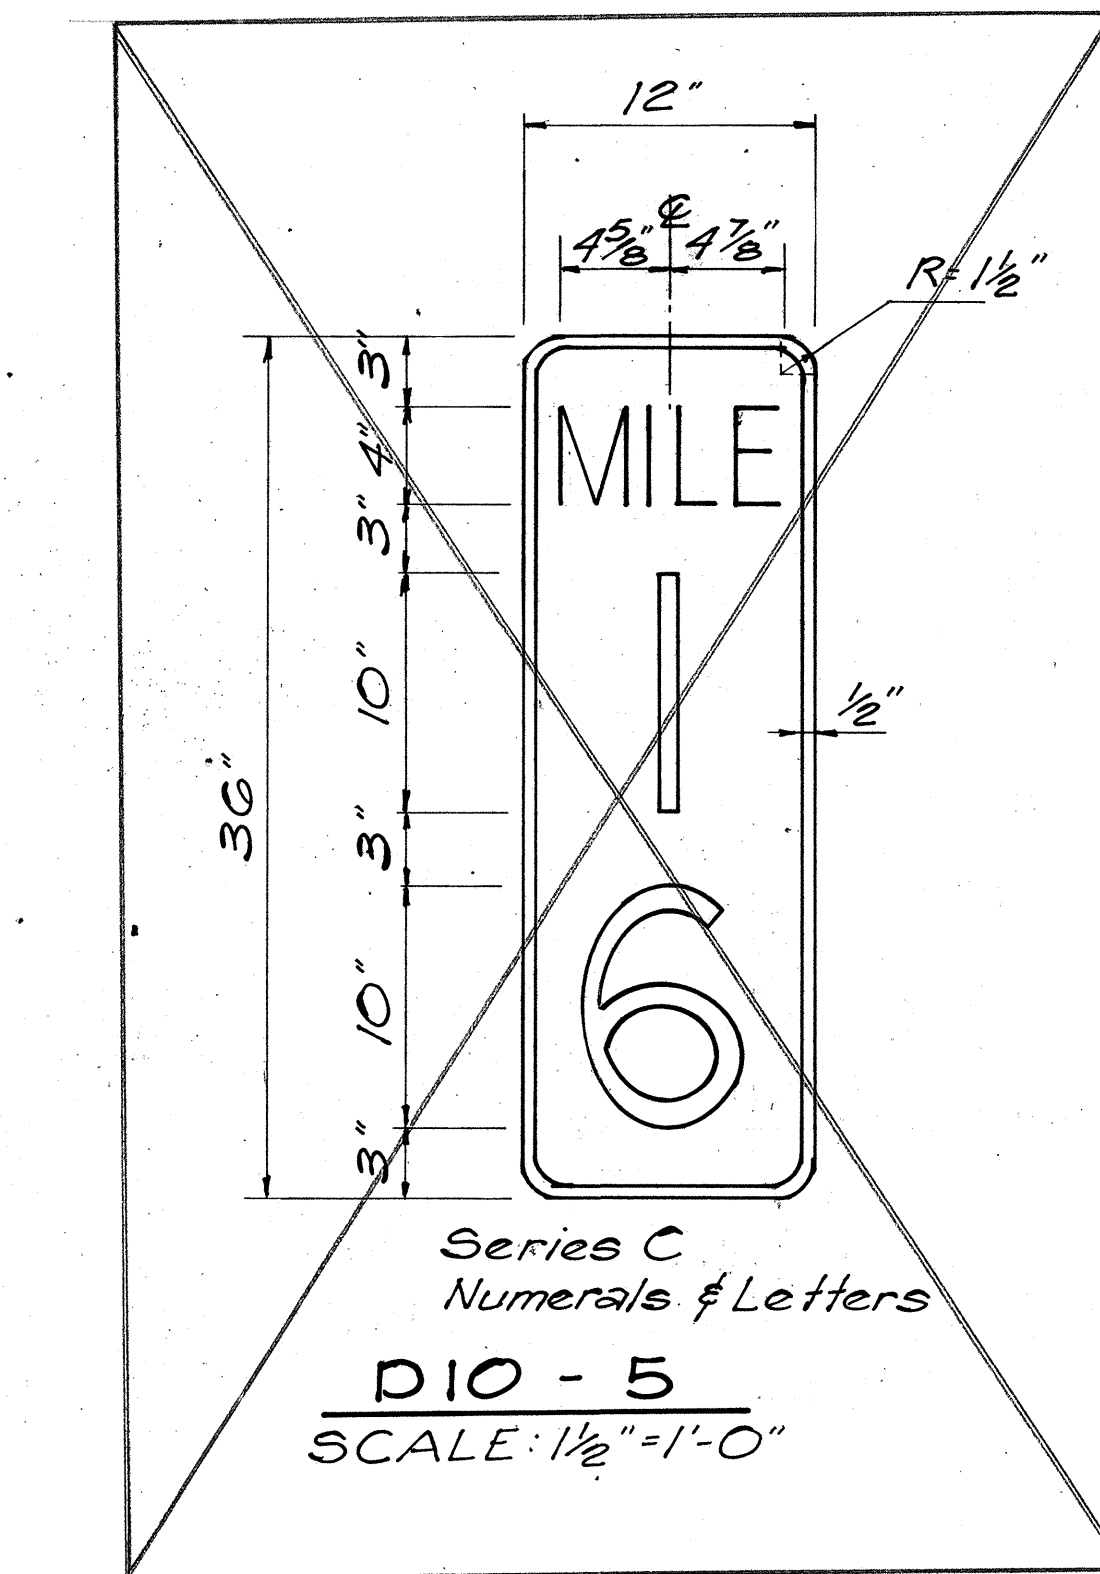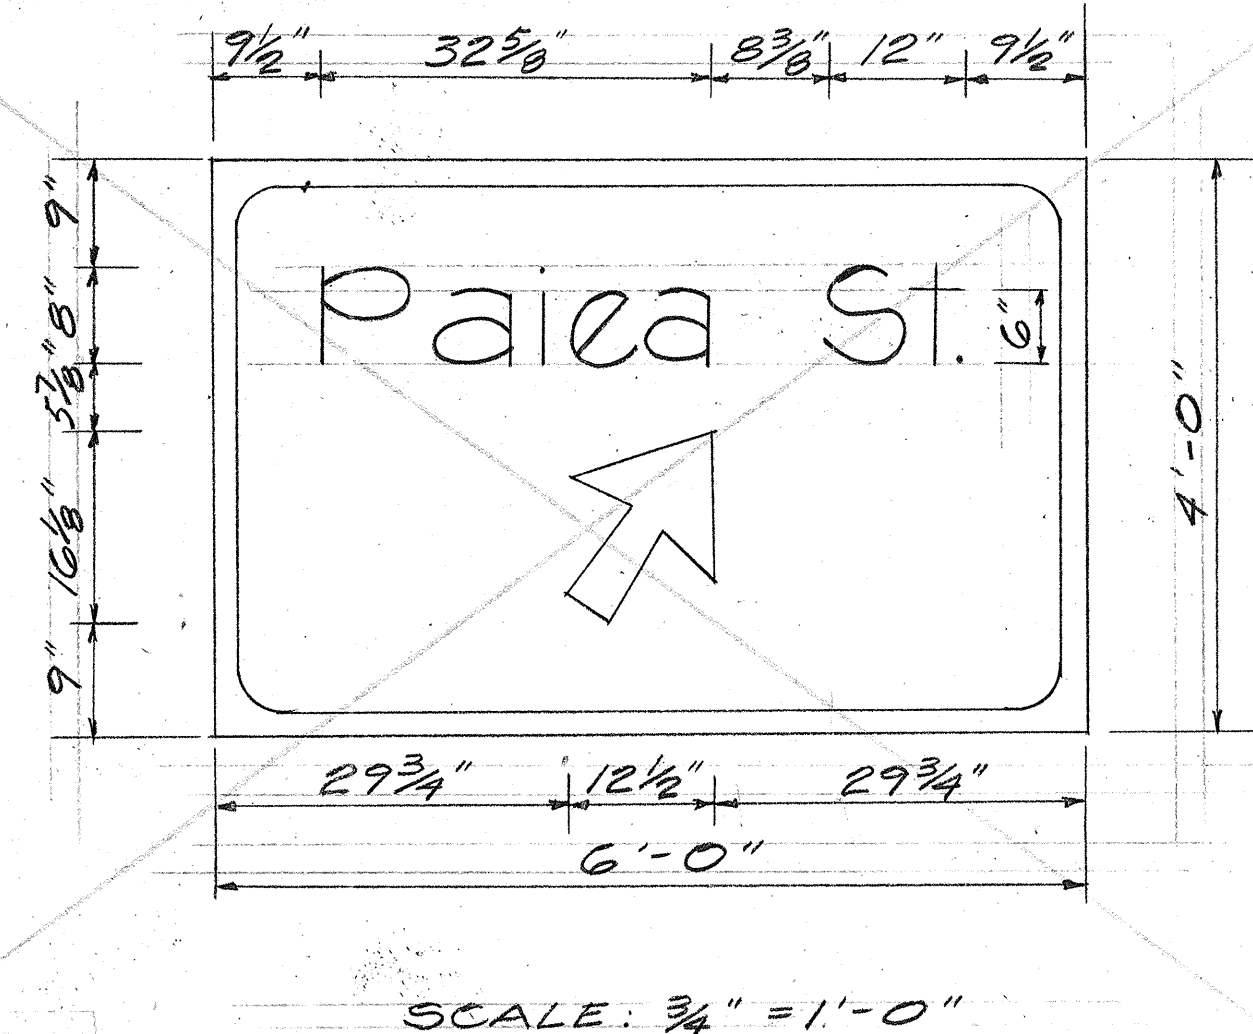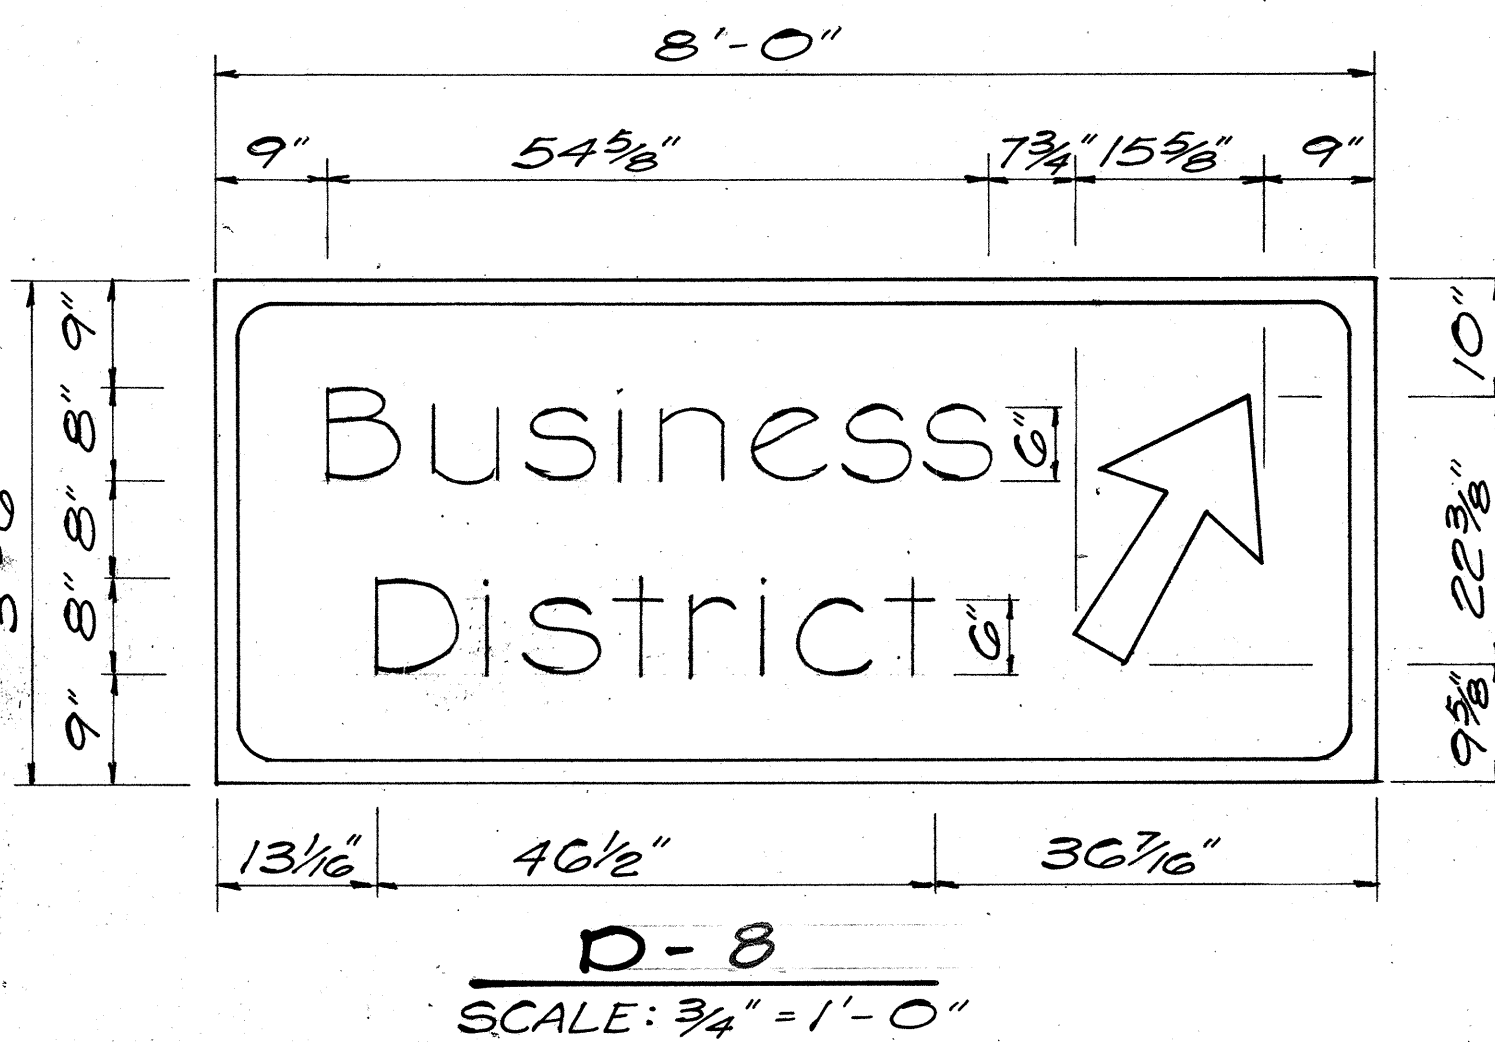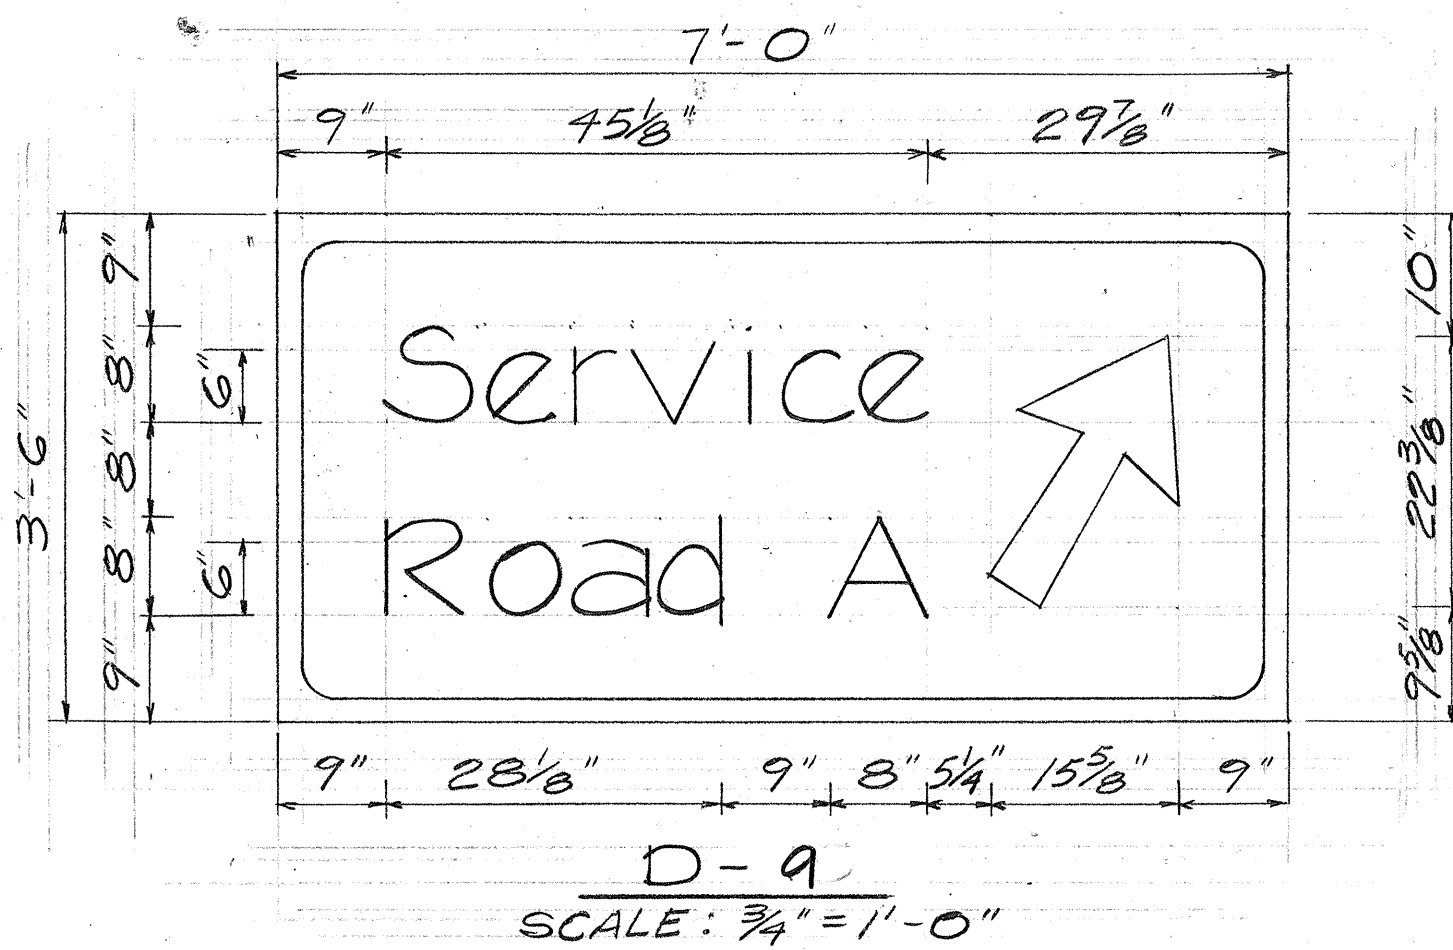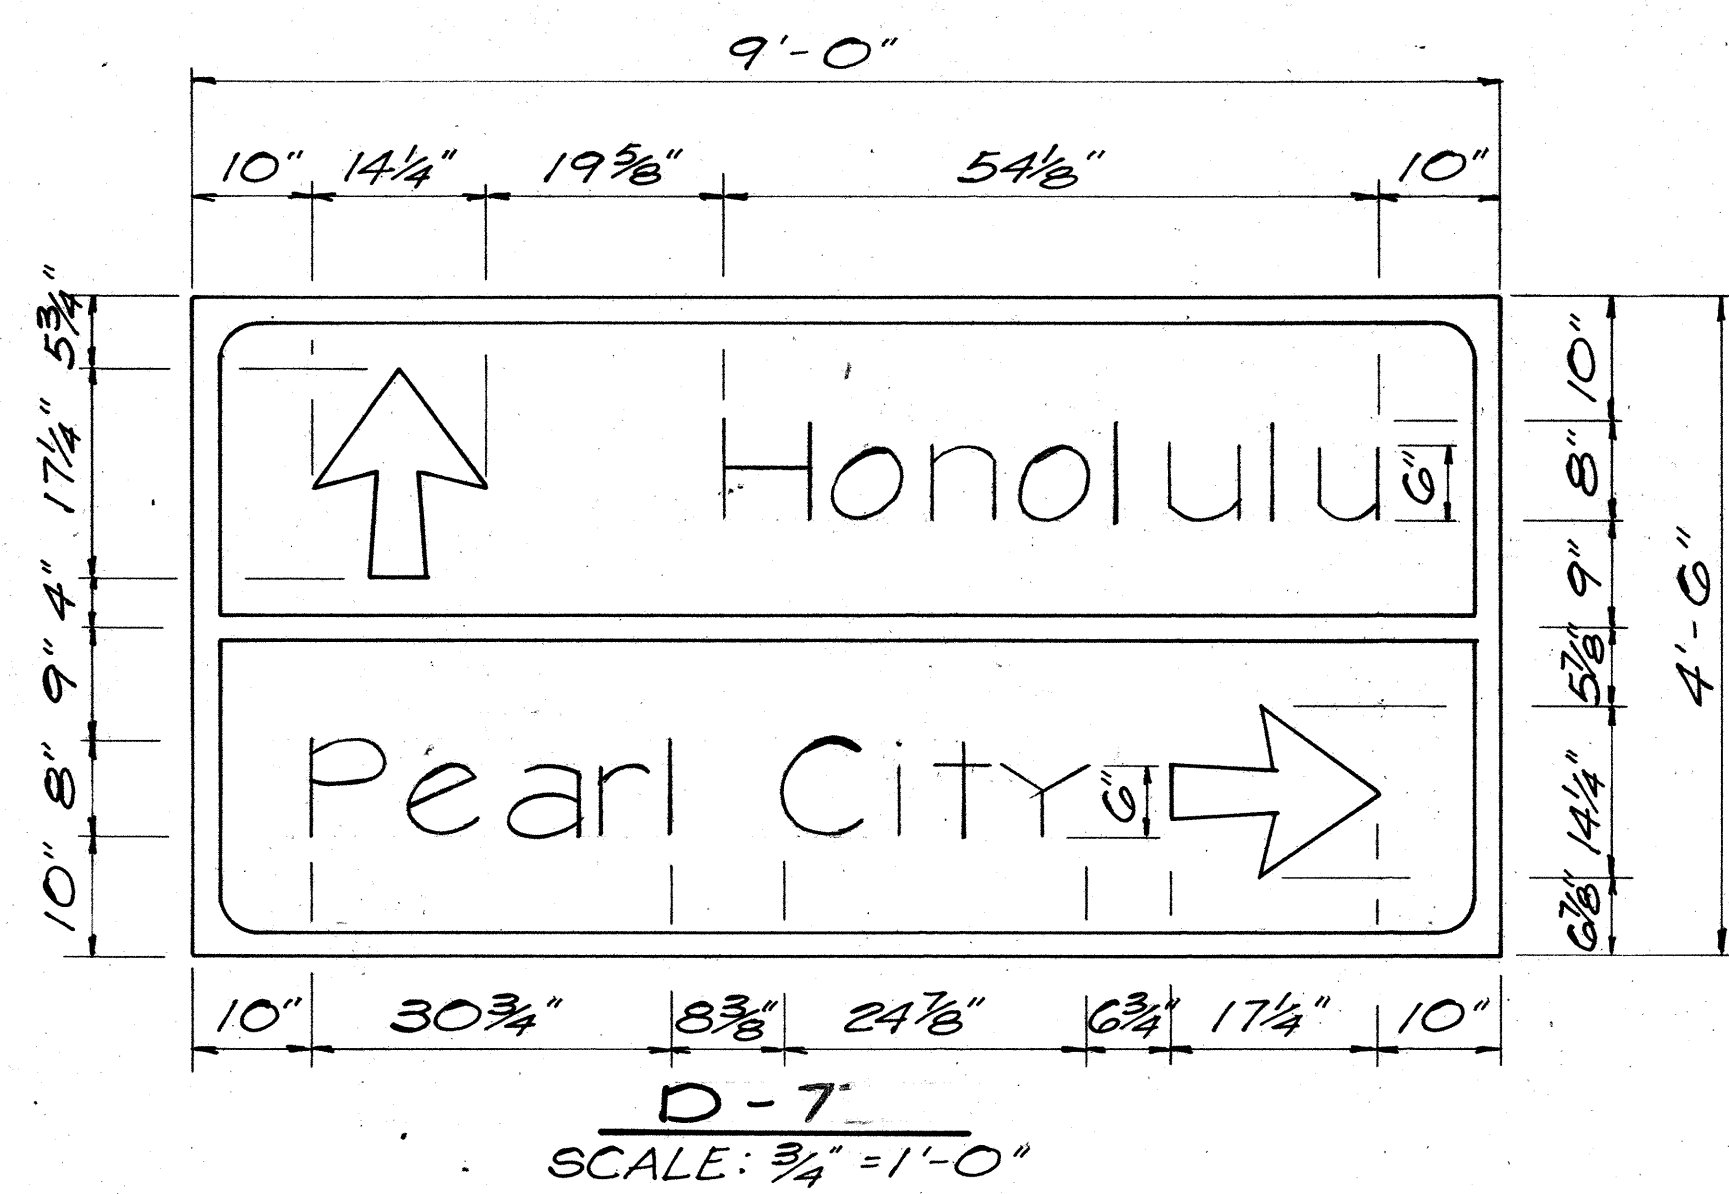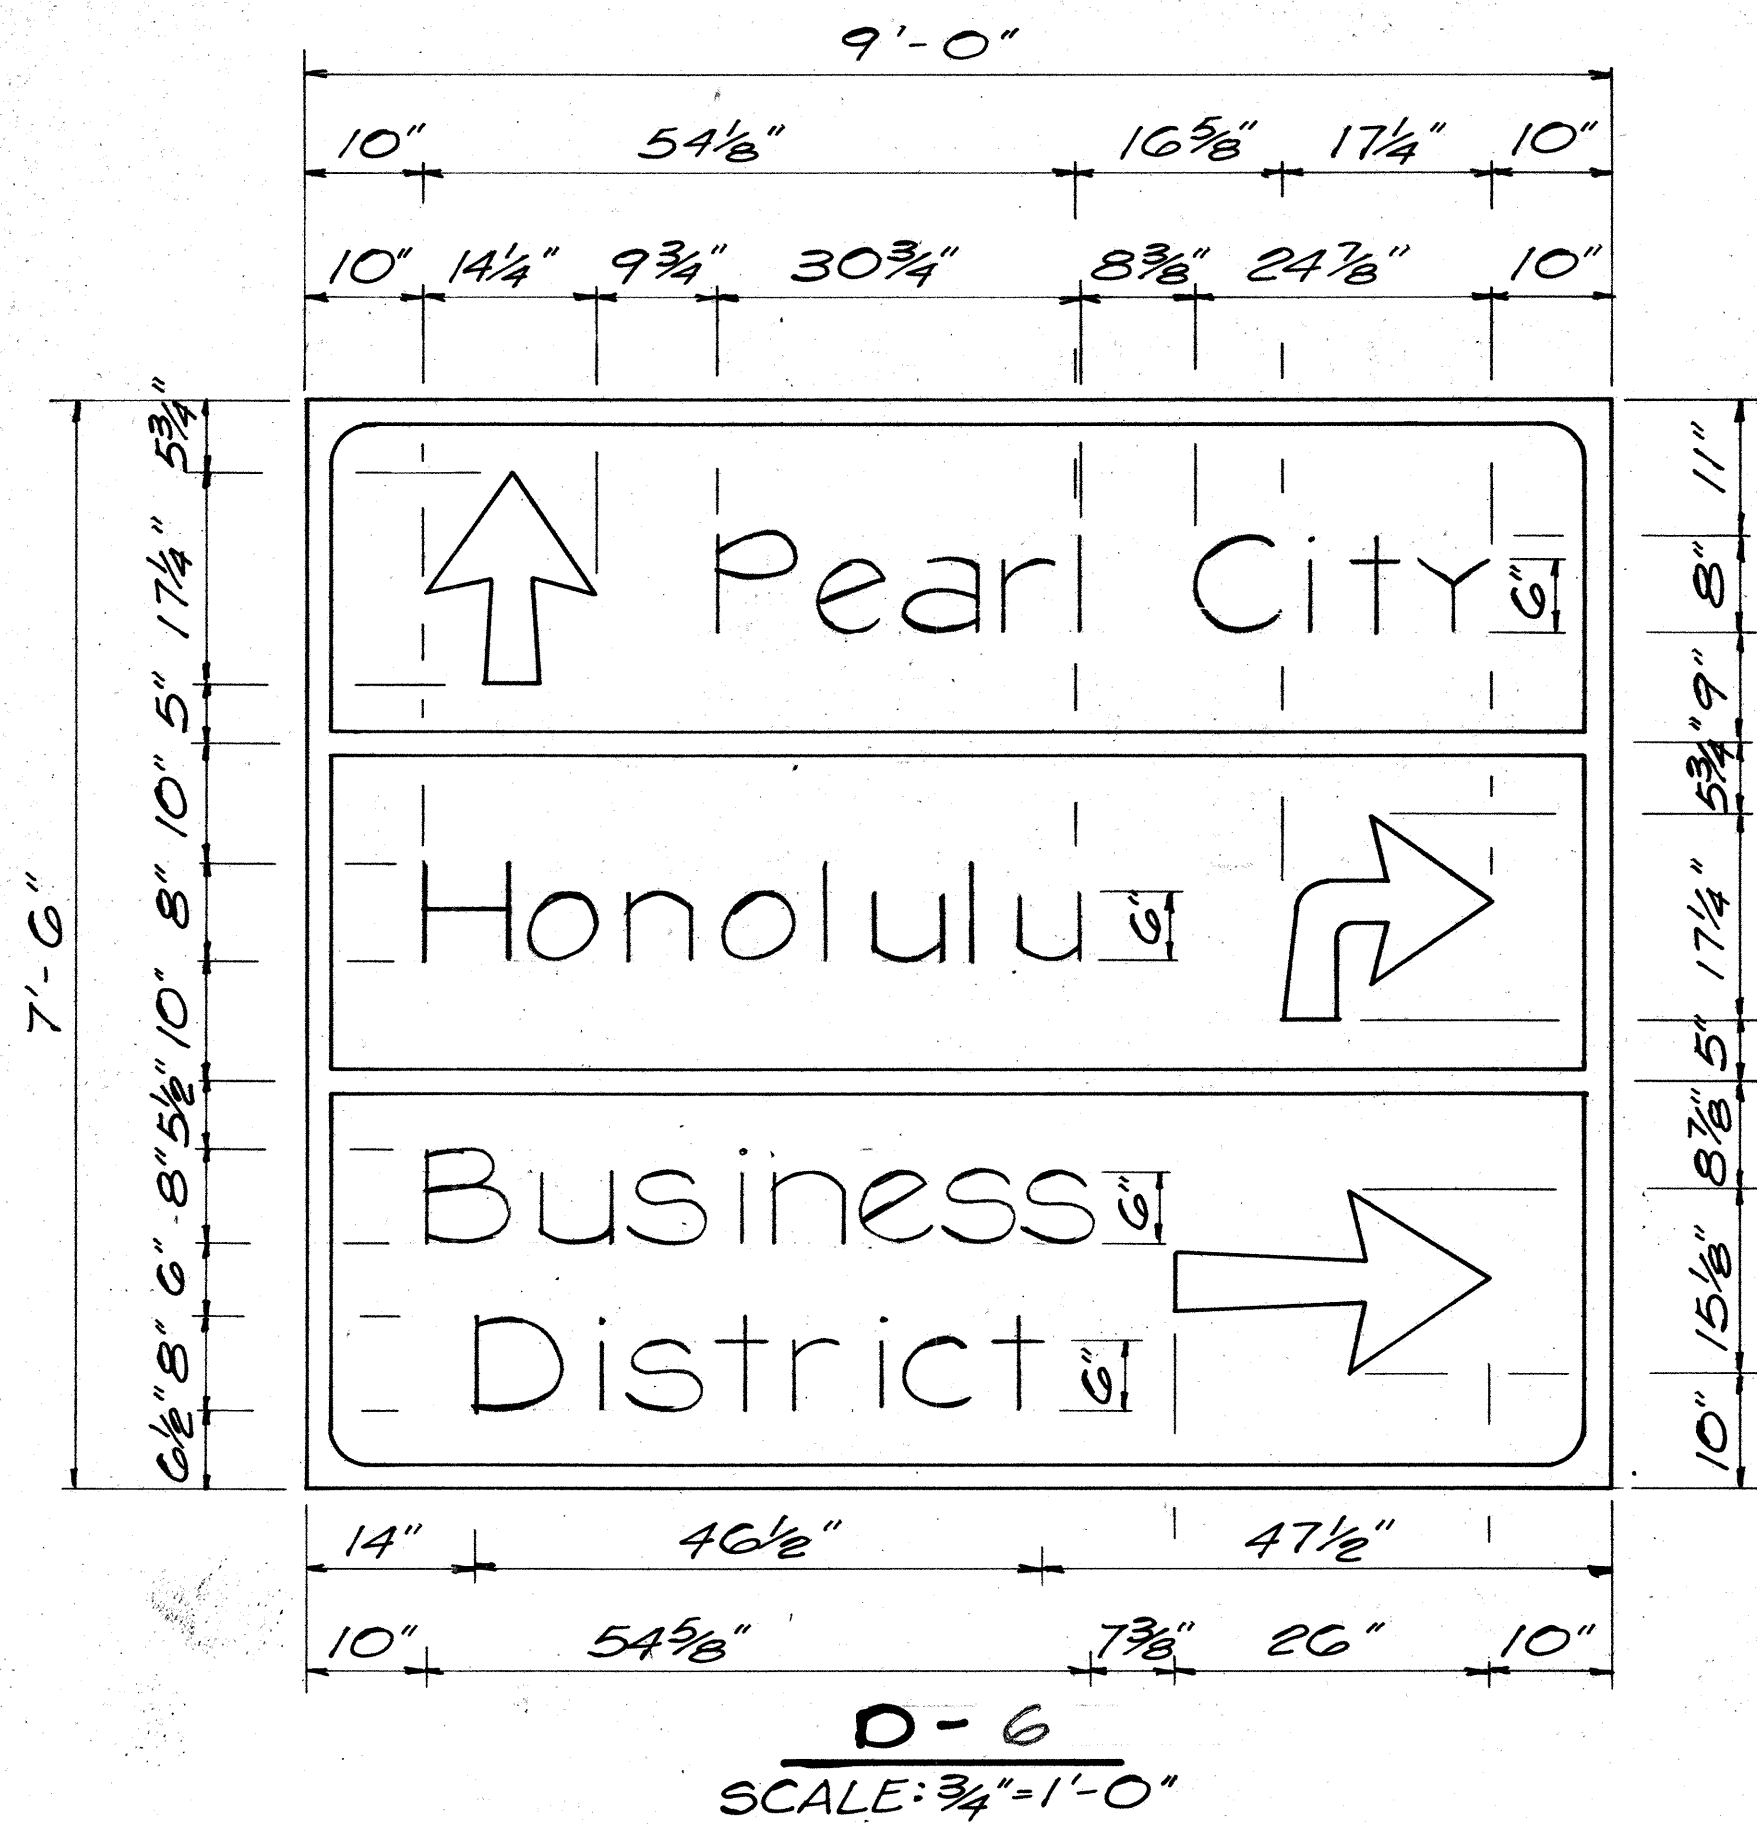

TYPICAL ARROW DETAIL



THIS WORK WAS PREPARED BY
ME OR UNDER MY SUPERVISION
Henry M. Sumida

STATE OF HAWAII
DEPARTMENT OF TRANSPORTATION
HIGHWAYS DIVISION


PANEL LAYOUT

AIRPORT INTERCHANGE
F.A.I. PROJ. NO. I-H-1(124)16


SCALE: AS SHOWN DATE: AUG. 9, 1977

SHEET No. 38 OF 7 SHEETS


FED. ROAD DIST. NO.	STATE	FED. AID PROJ. NO.	FISCAL YEAR	SHEET NO.	TOTAL SHEETS
HAWAII	HAW.	[H-1(24):16]	1978	34	223

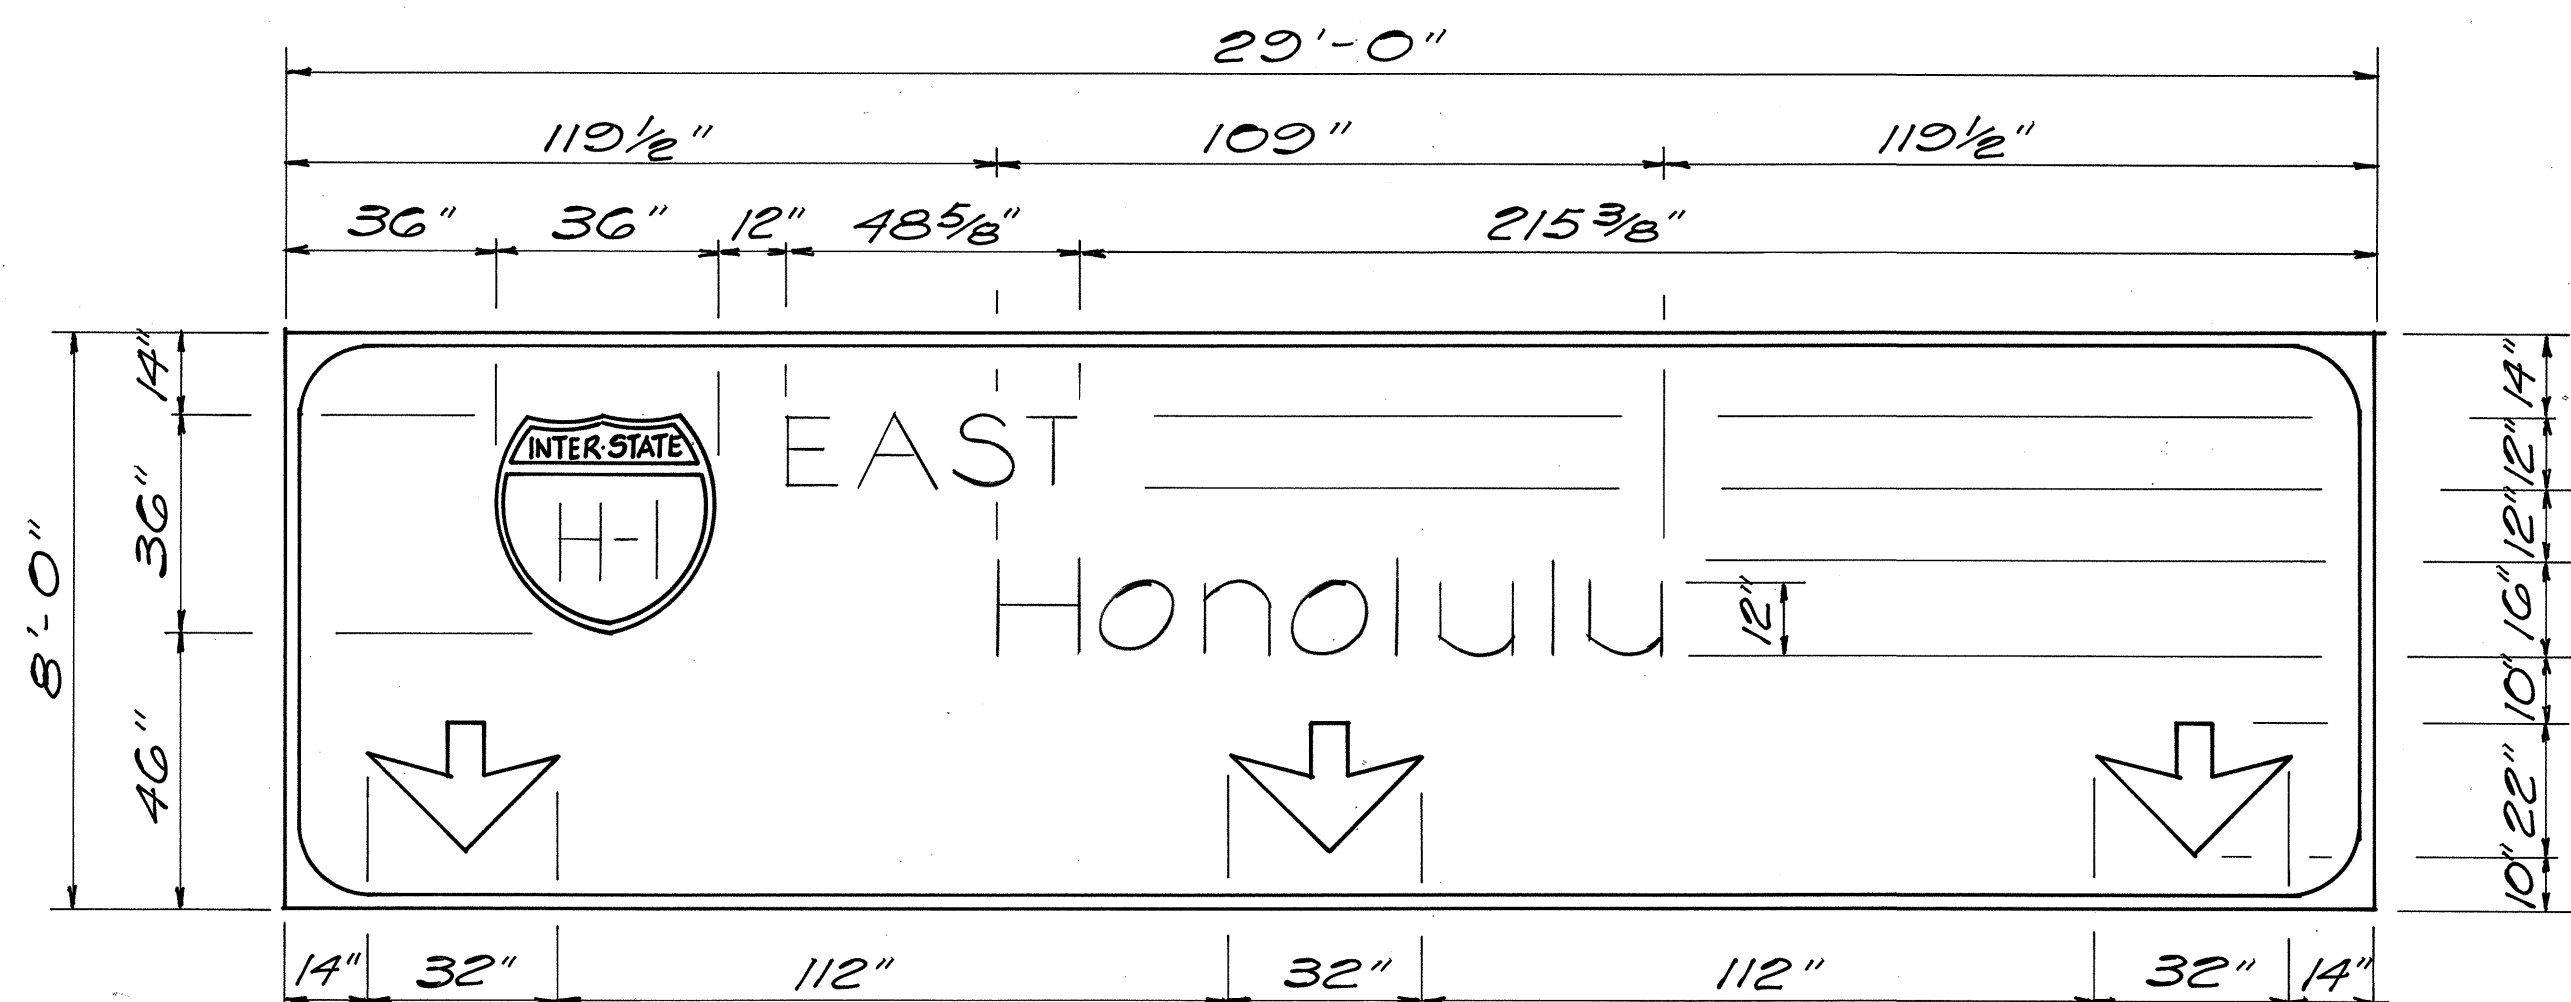

SIGN E-4(L)
Scale: $\frac{3}{8}$ " = 1'-0"

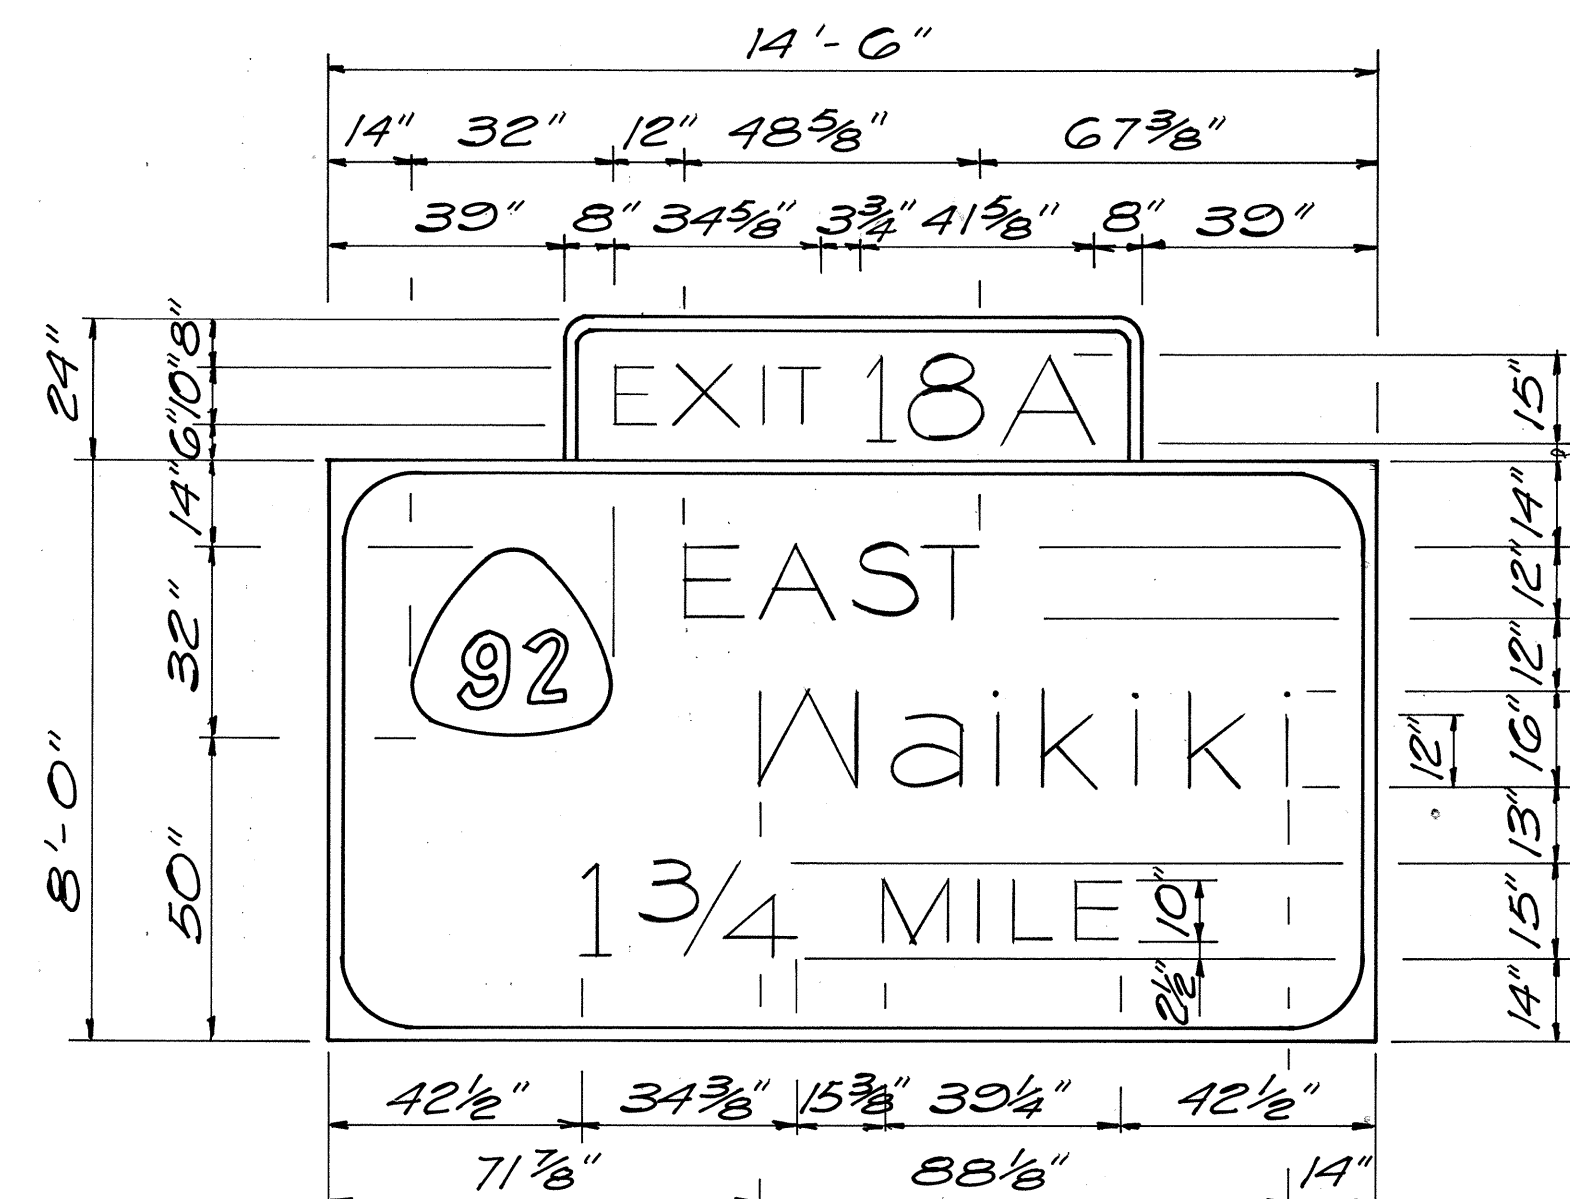


SIGN E-4(C)
Scale: $\frac{3}{8}$ " = 1'-0"

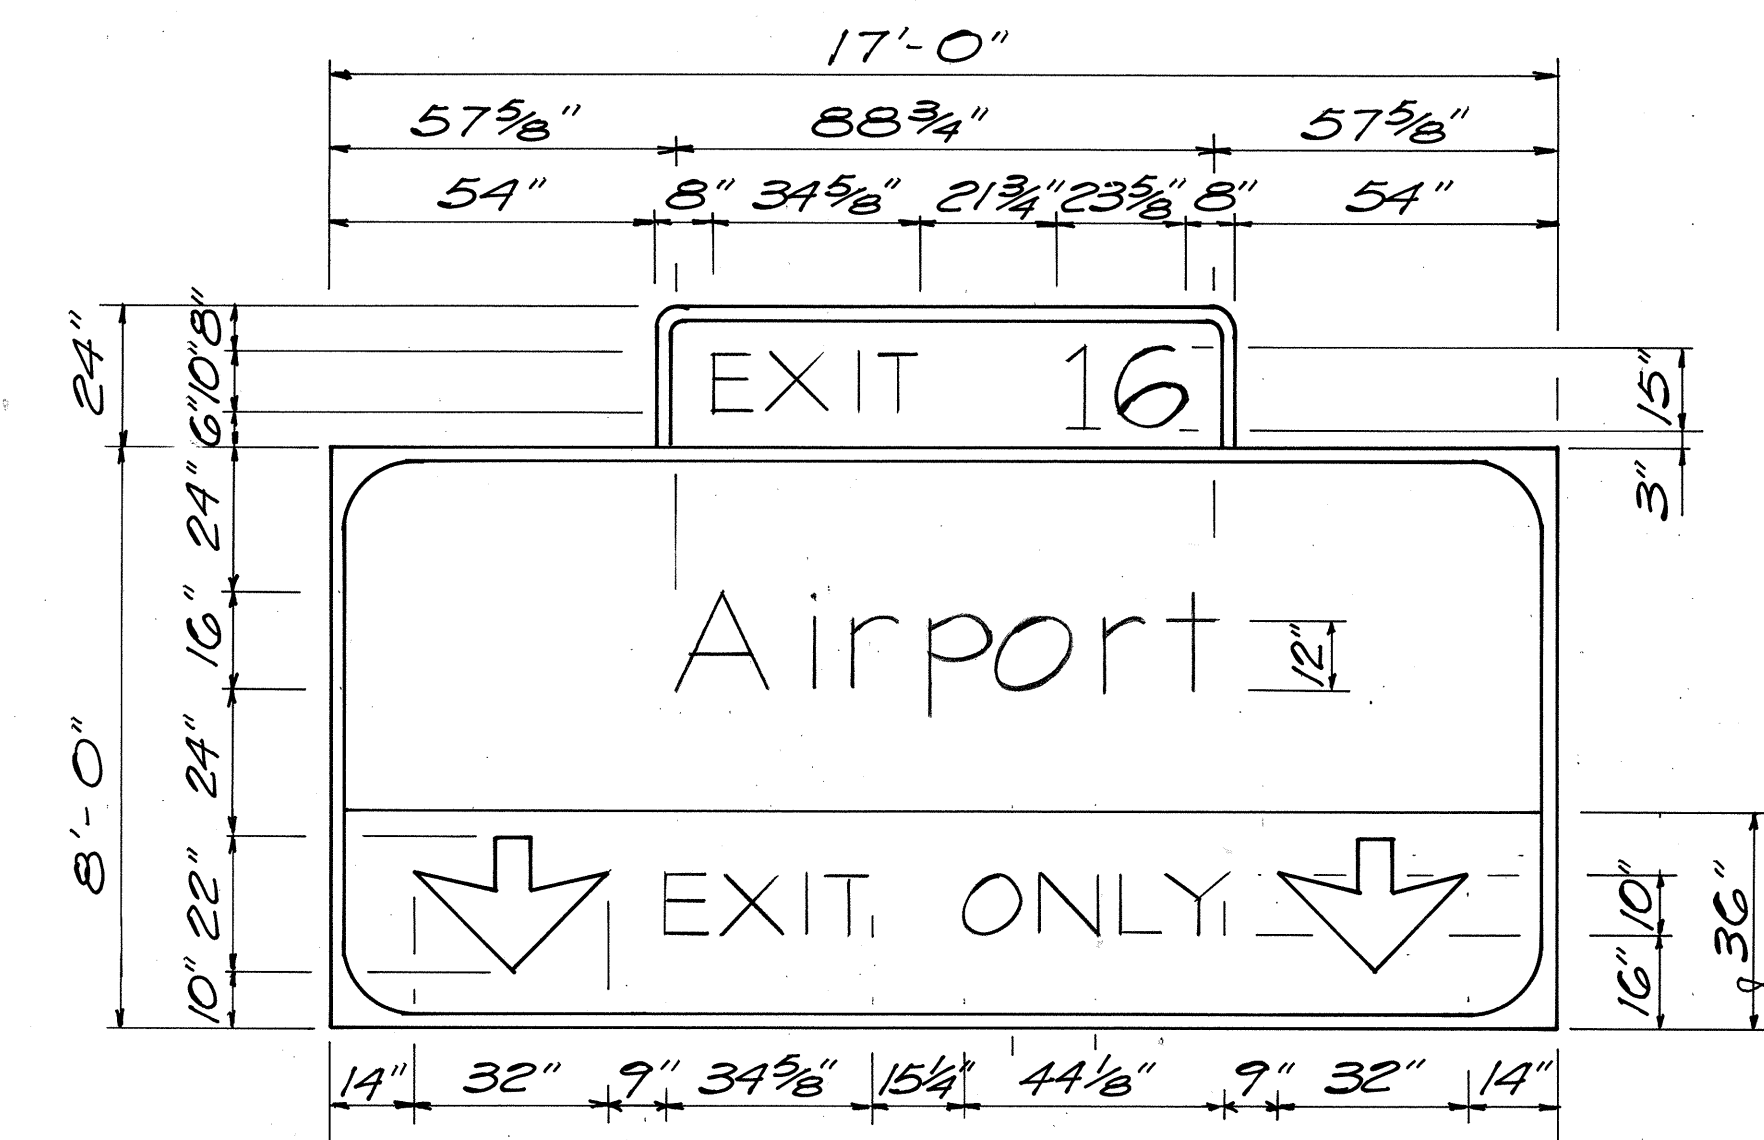


SIGN E-4(R)
Scale: $\frac{3}{8}$ " = 1'-0"


Black Letters & Arrows on Yellow Panel

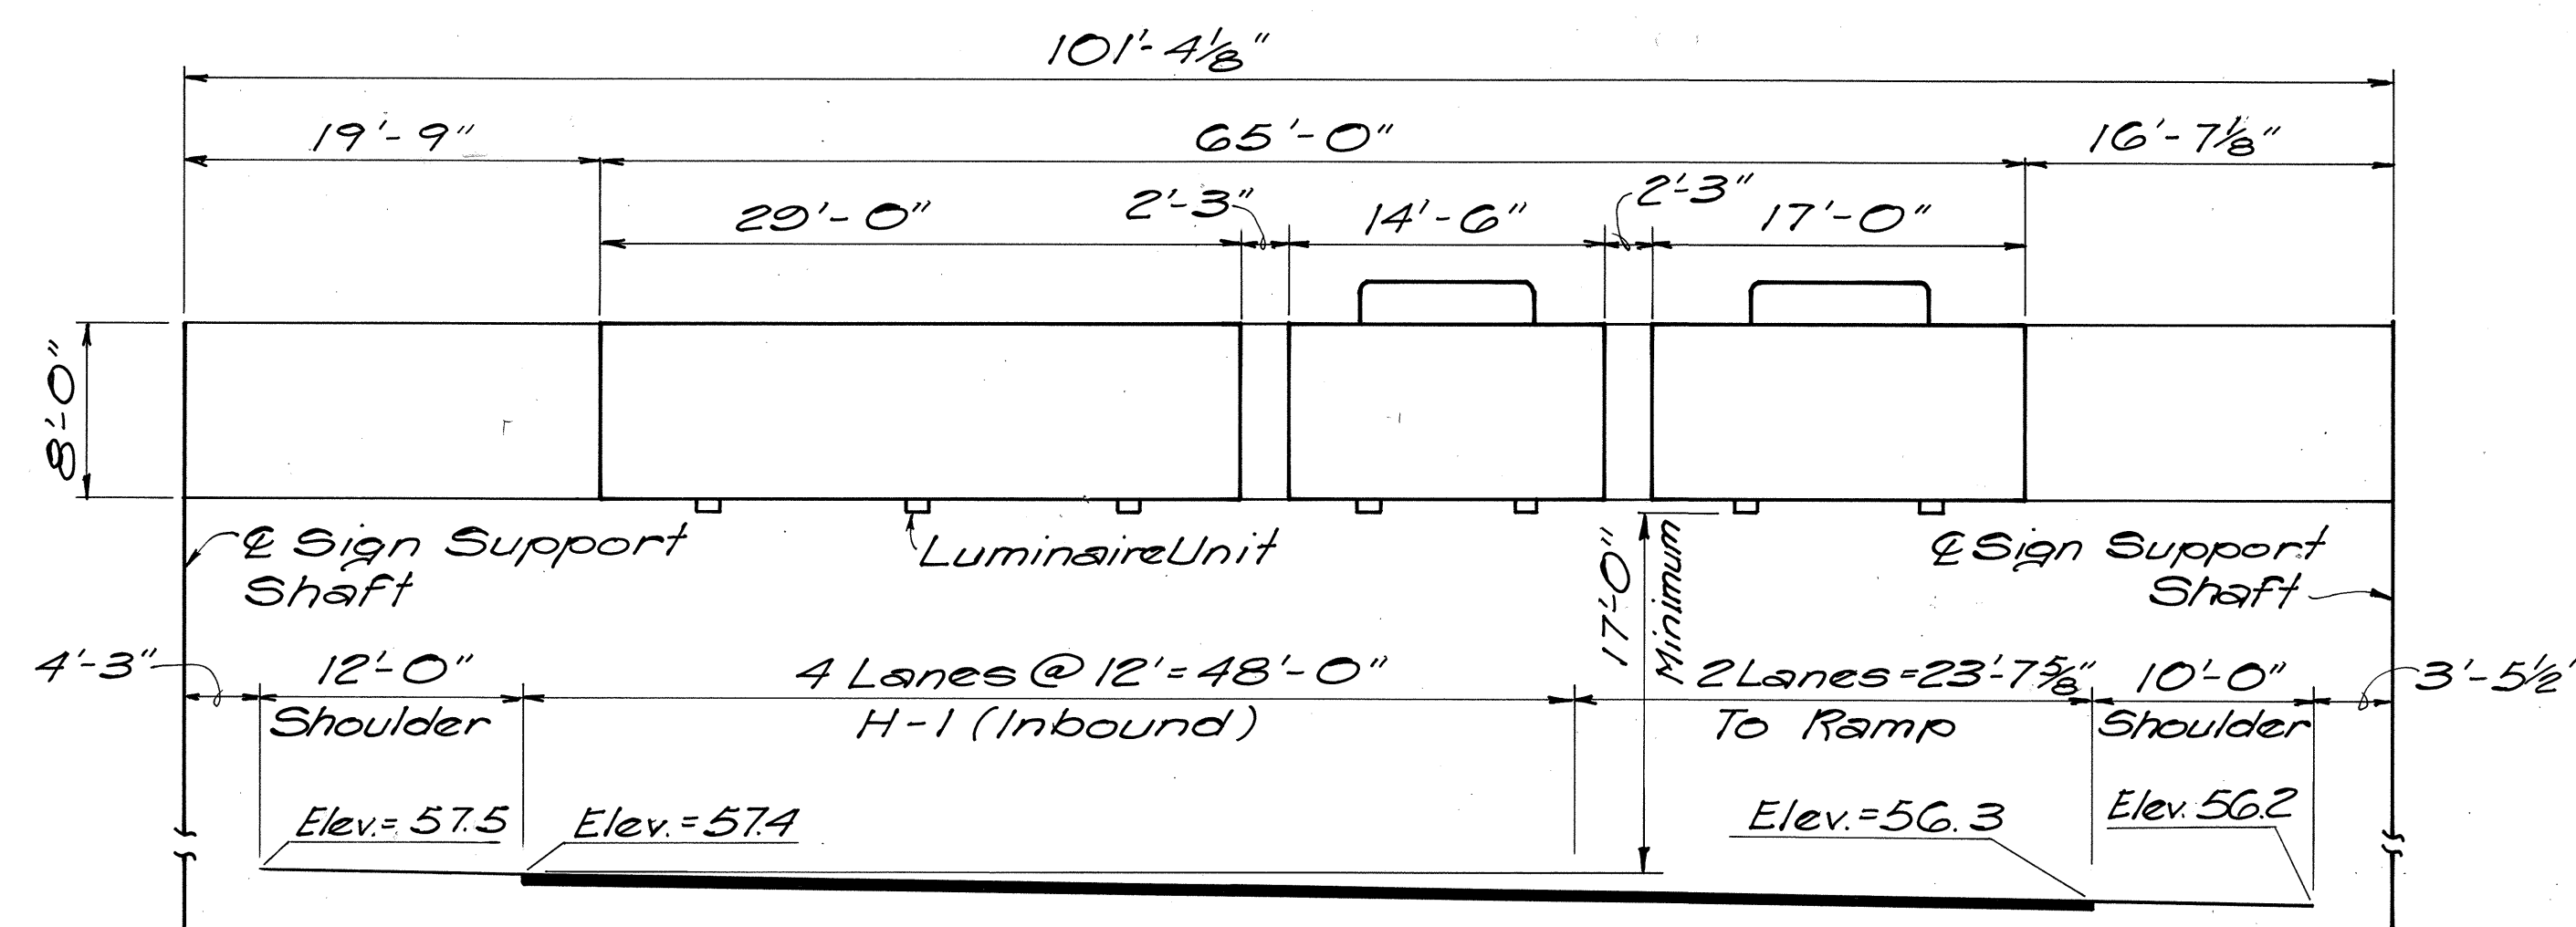

SIGN E-4
Sta. 141+18 (Inbound)
Panel Height = 8'-0"
Scale: $\frac{1}{8}$ " = 1'-0"

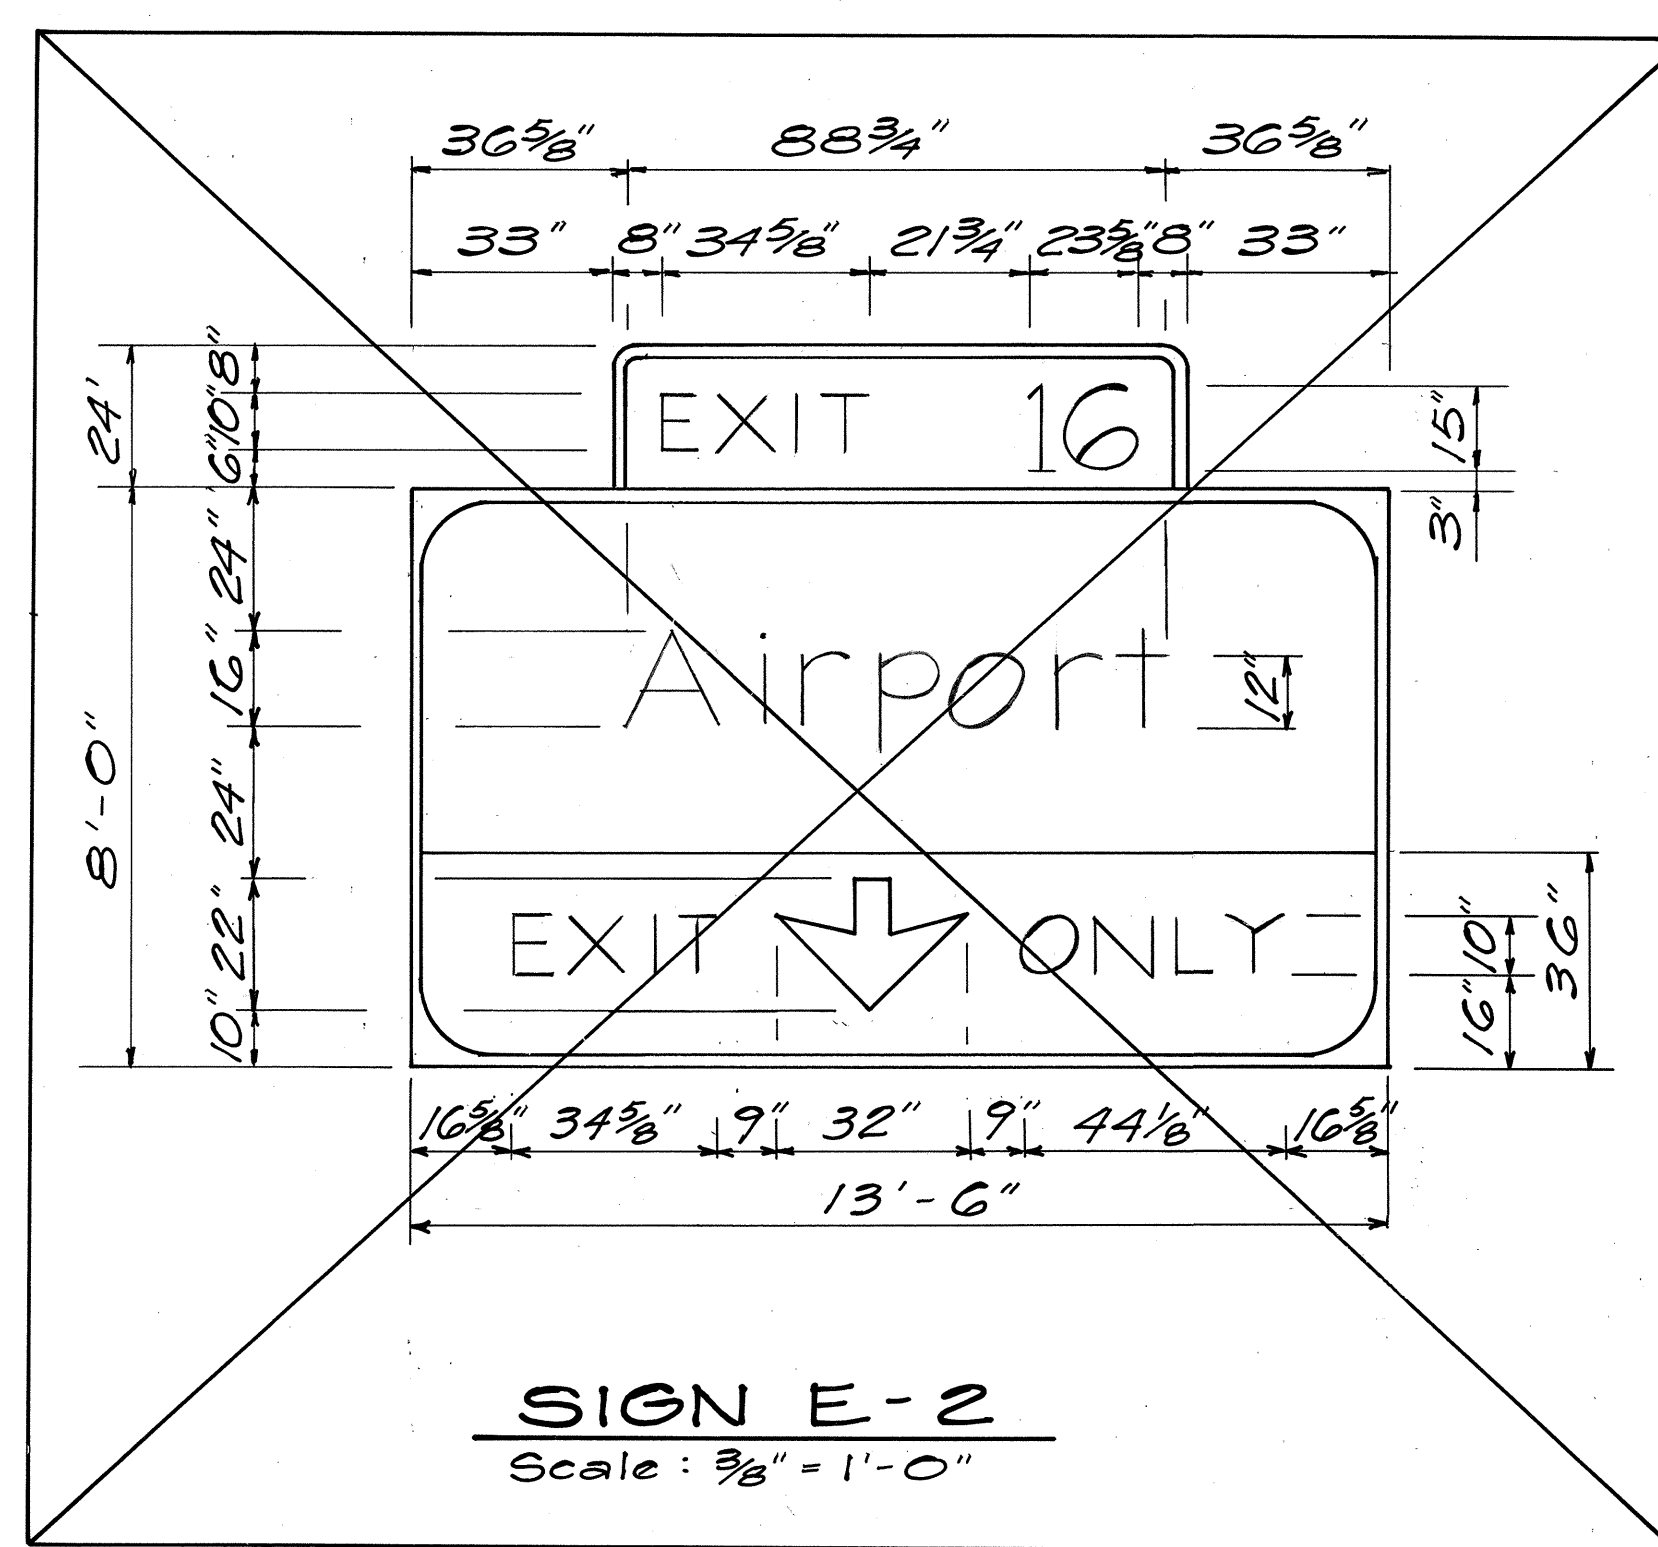


SIGN E-2
Scale: $\frac{3}{8}$ " = 1'-0"

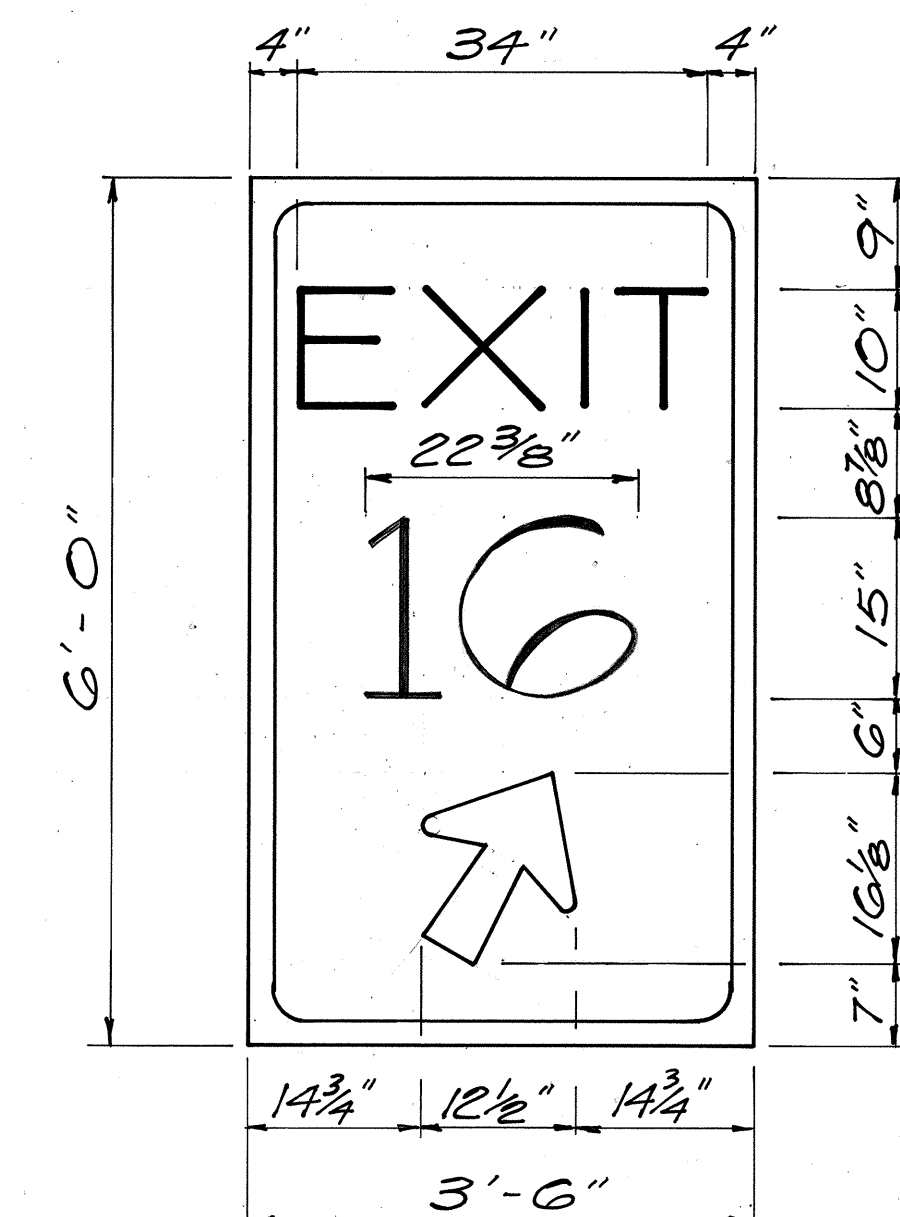


SIGN D-10
Scale: $\frac{3}{4}$ " = 1'-0"

Note: See Sheet SS-5 for Arrow Details.

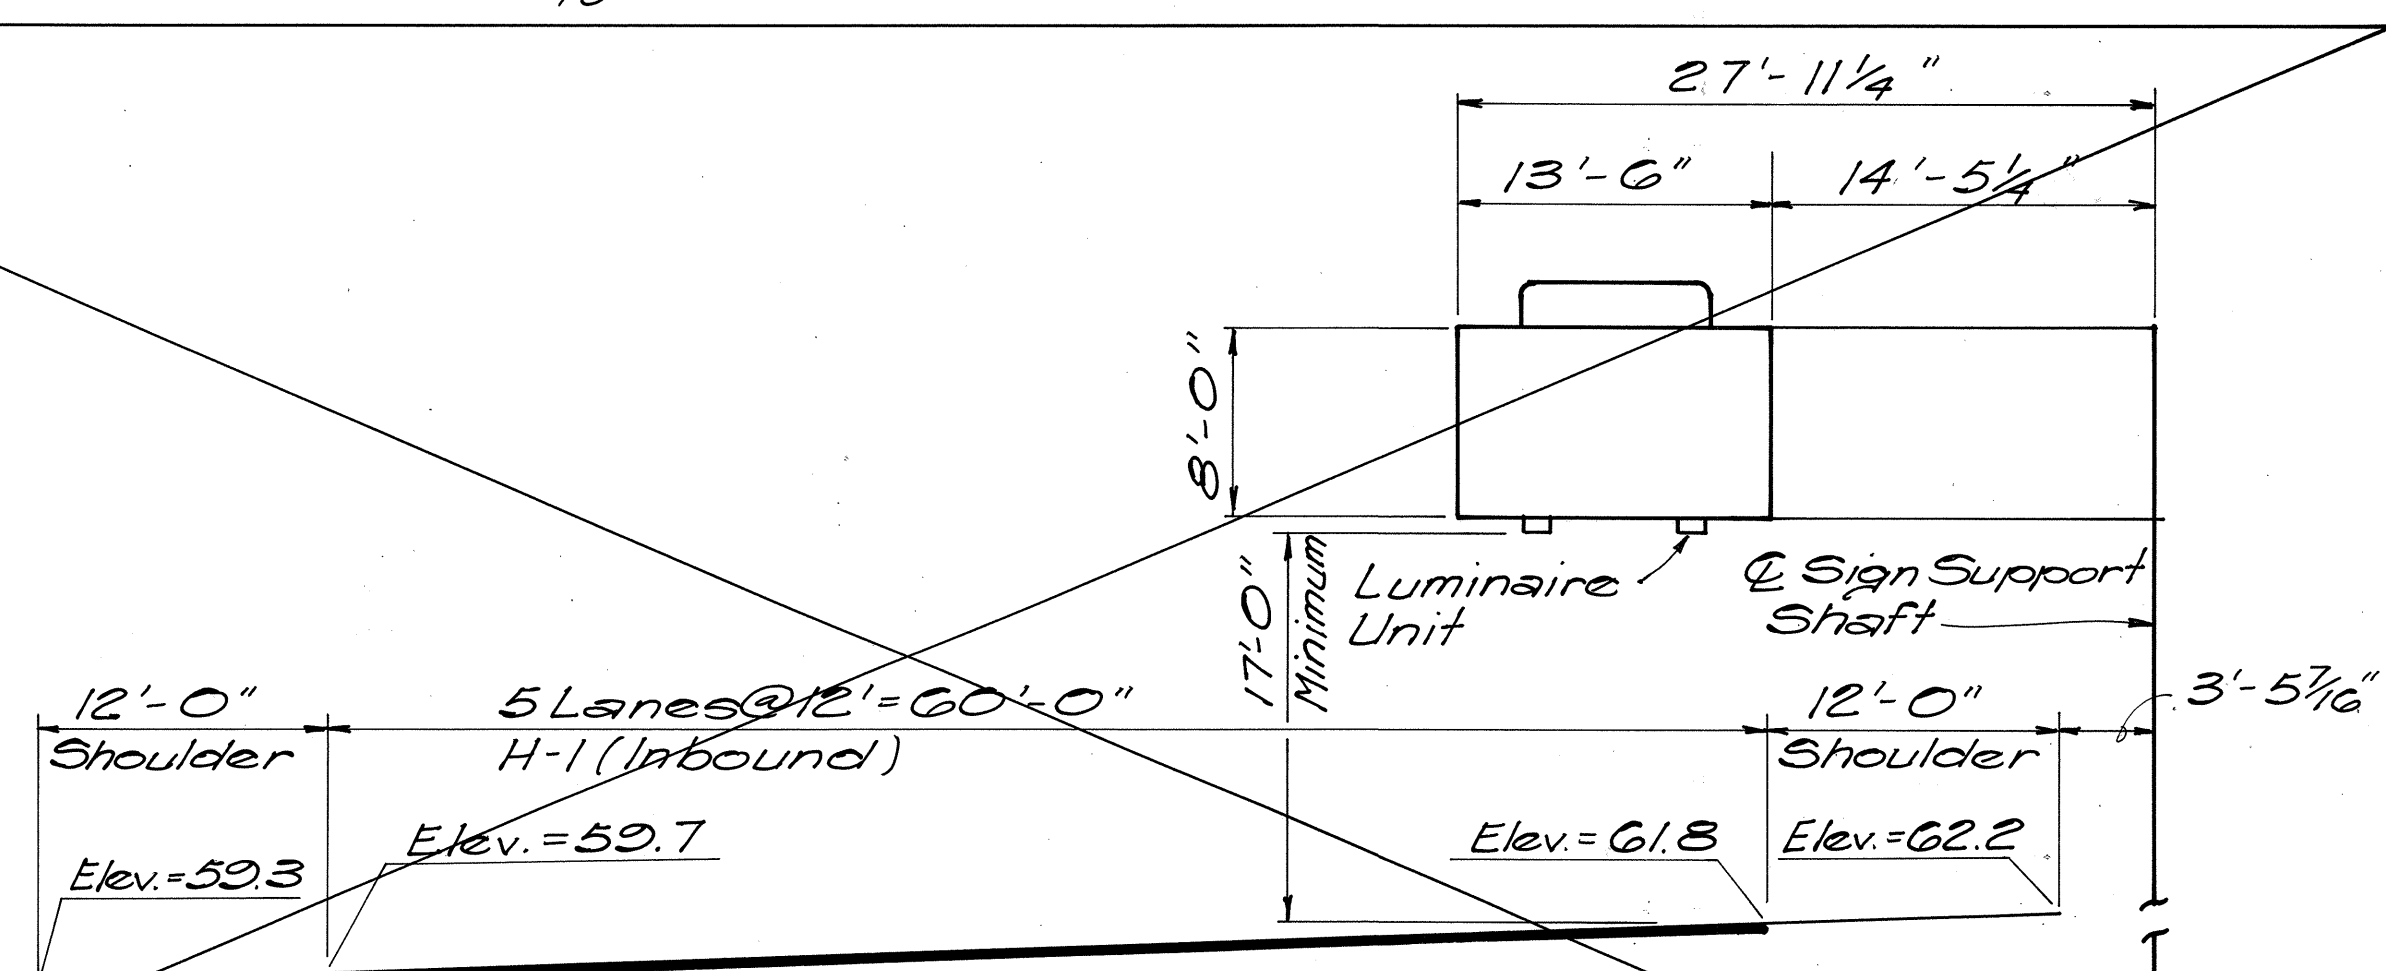

SIGN E-2
Sta. 126+82 (Inbound)
Panel Height 8'-0"
Scale: $\frac{1}{8}$ " = 1'-0"

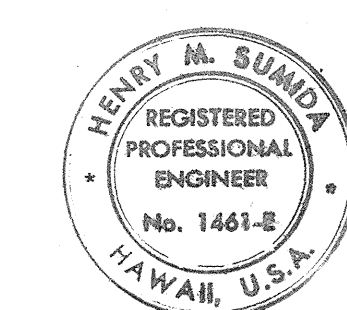

THIS WORK WAS PREPARED BY ME OR UNDER MY SUPERVISION

Henry M. Sumida

NO.	DATE	REVISION
1	10-11-79	Revised Sign E-4 (R)

STATE OF HAWAII
DEPARTMENT OF TRANSPORTATION
HIGHWAYS DIVISION

PANEL AND FRAME LAYOUT

AIRPORT INTERCHANGE
F.A.I. PROJ. NO. I - HI - 1(124):16

SCALE: AS SHOWN DATE: AUG. 9, 1977

SHEET No. 35 OF 7 SHEETS