



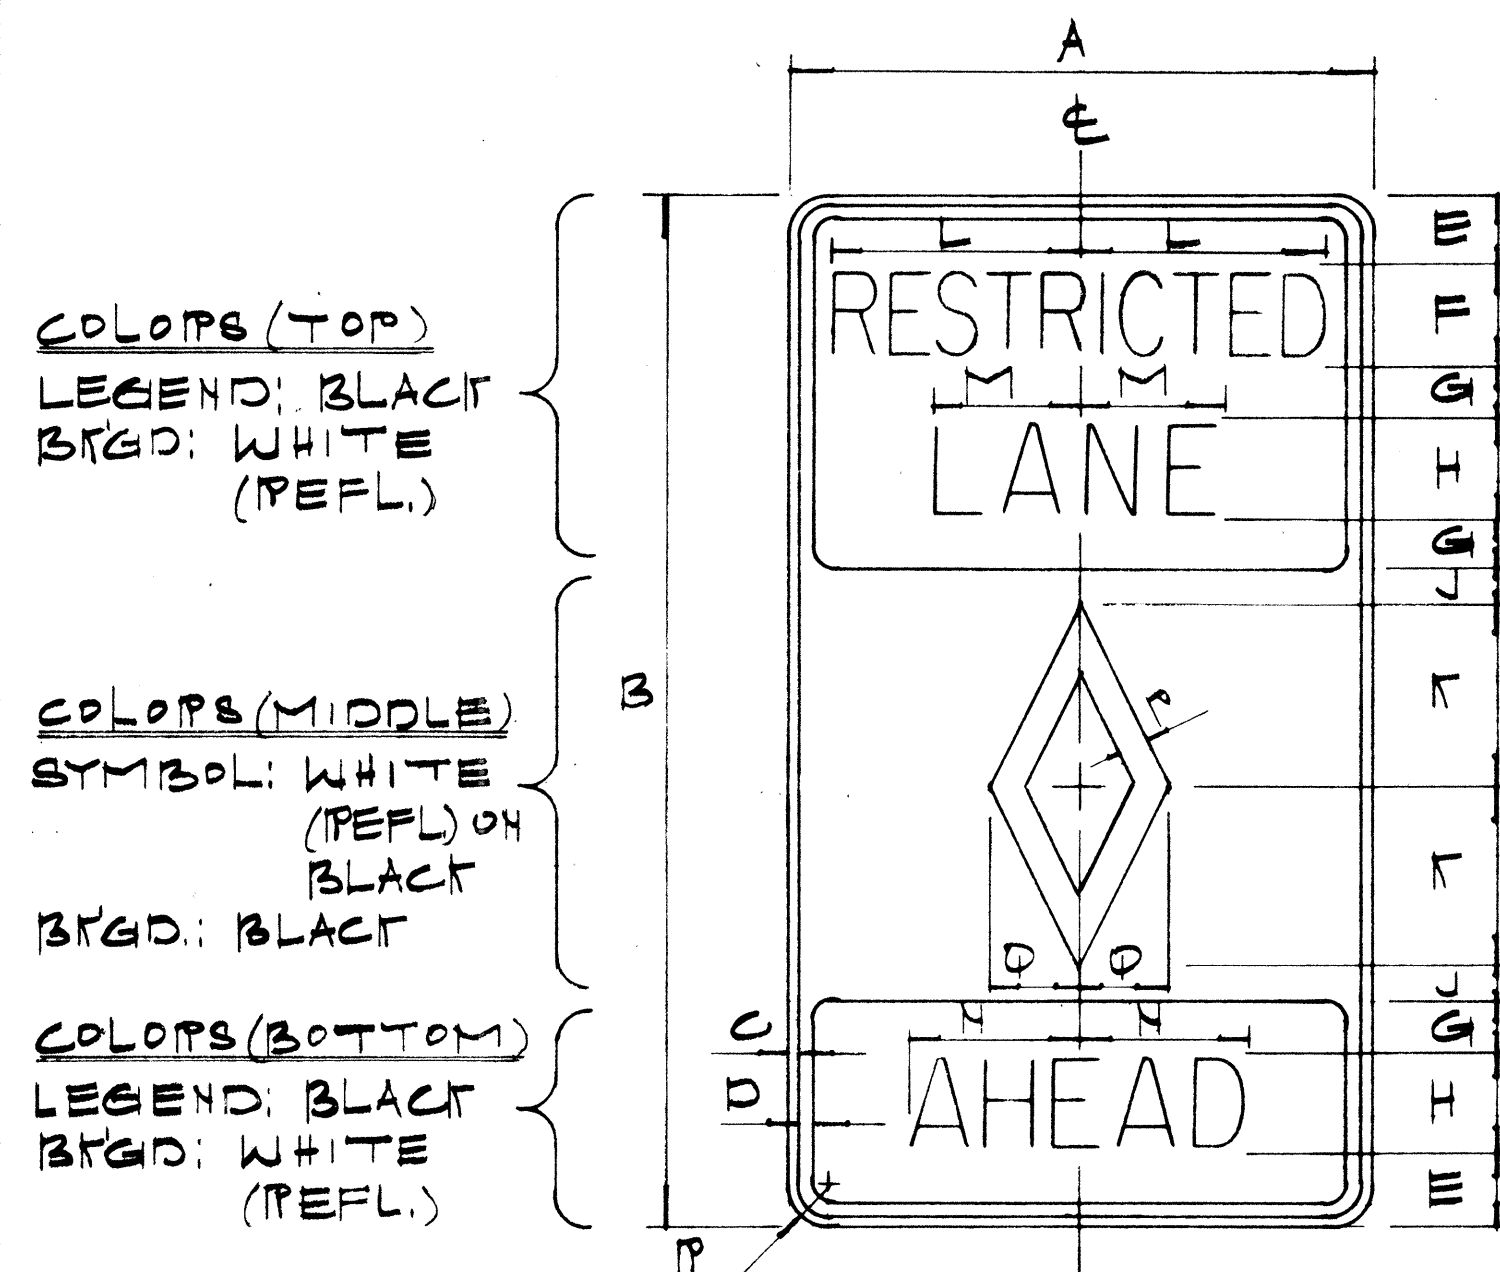


P3-10

NOTE:
DRILL $\frac{3}{8}$ " ϕ BOLT HOLES
APPROPRIATE LOCATIONS.

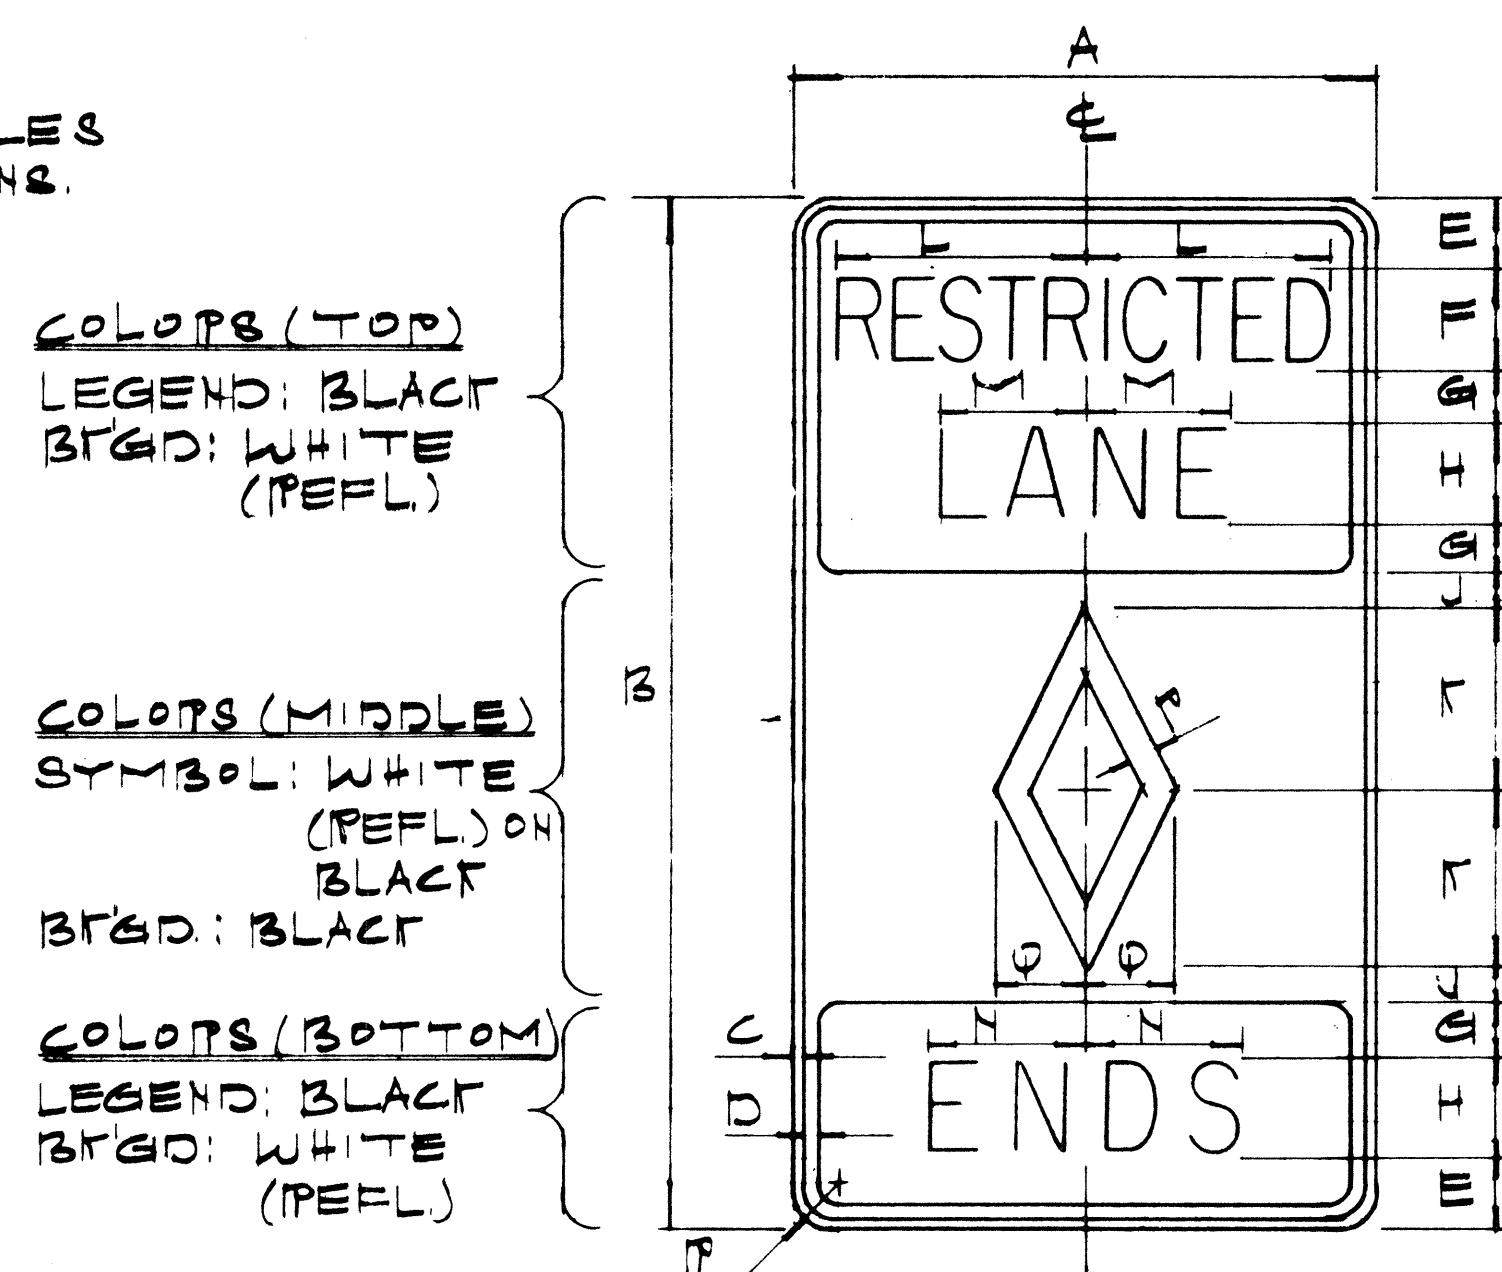

P3-12

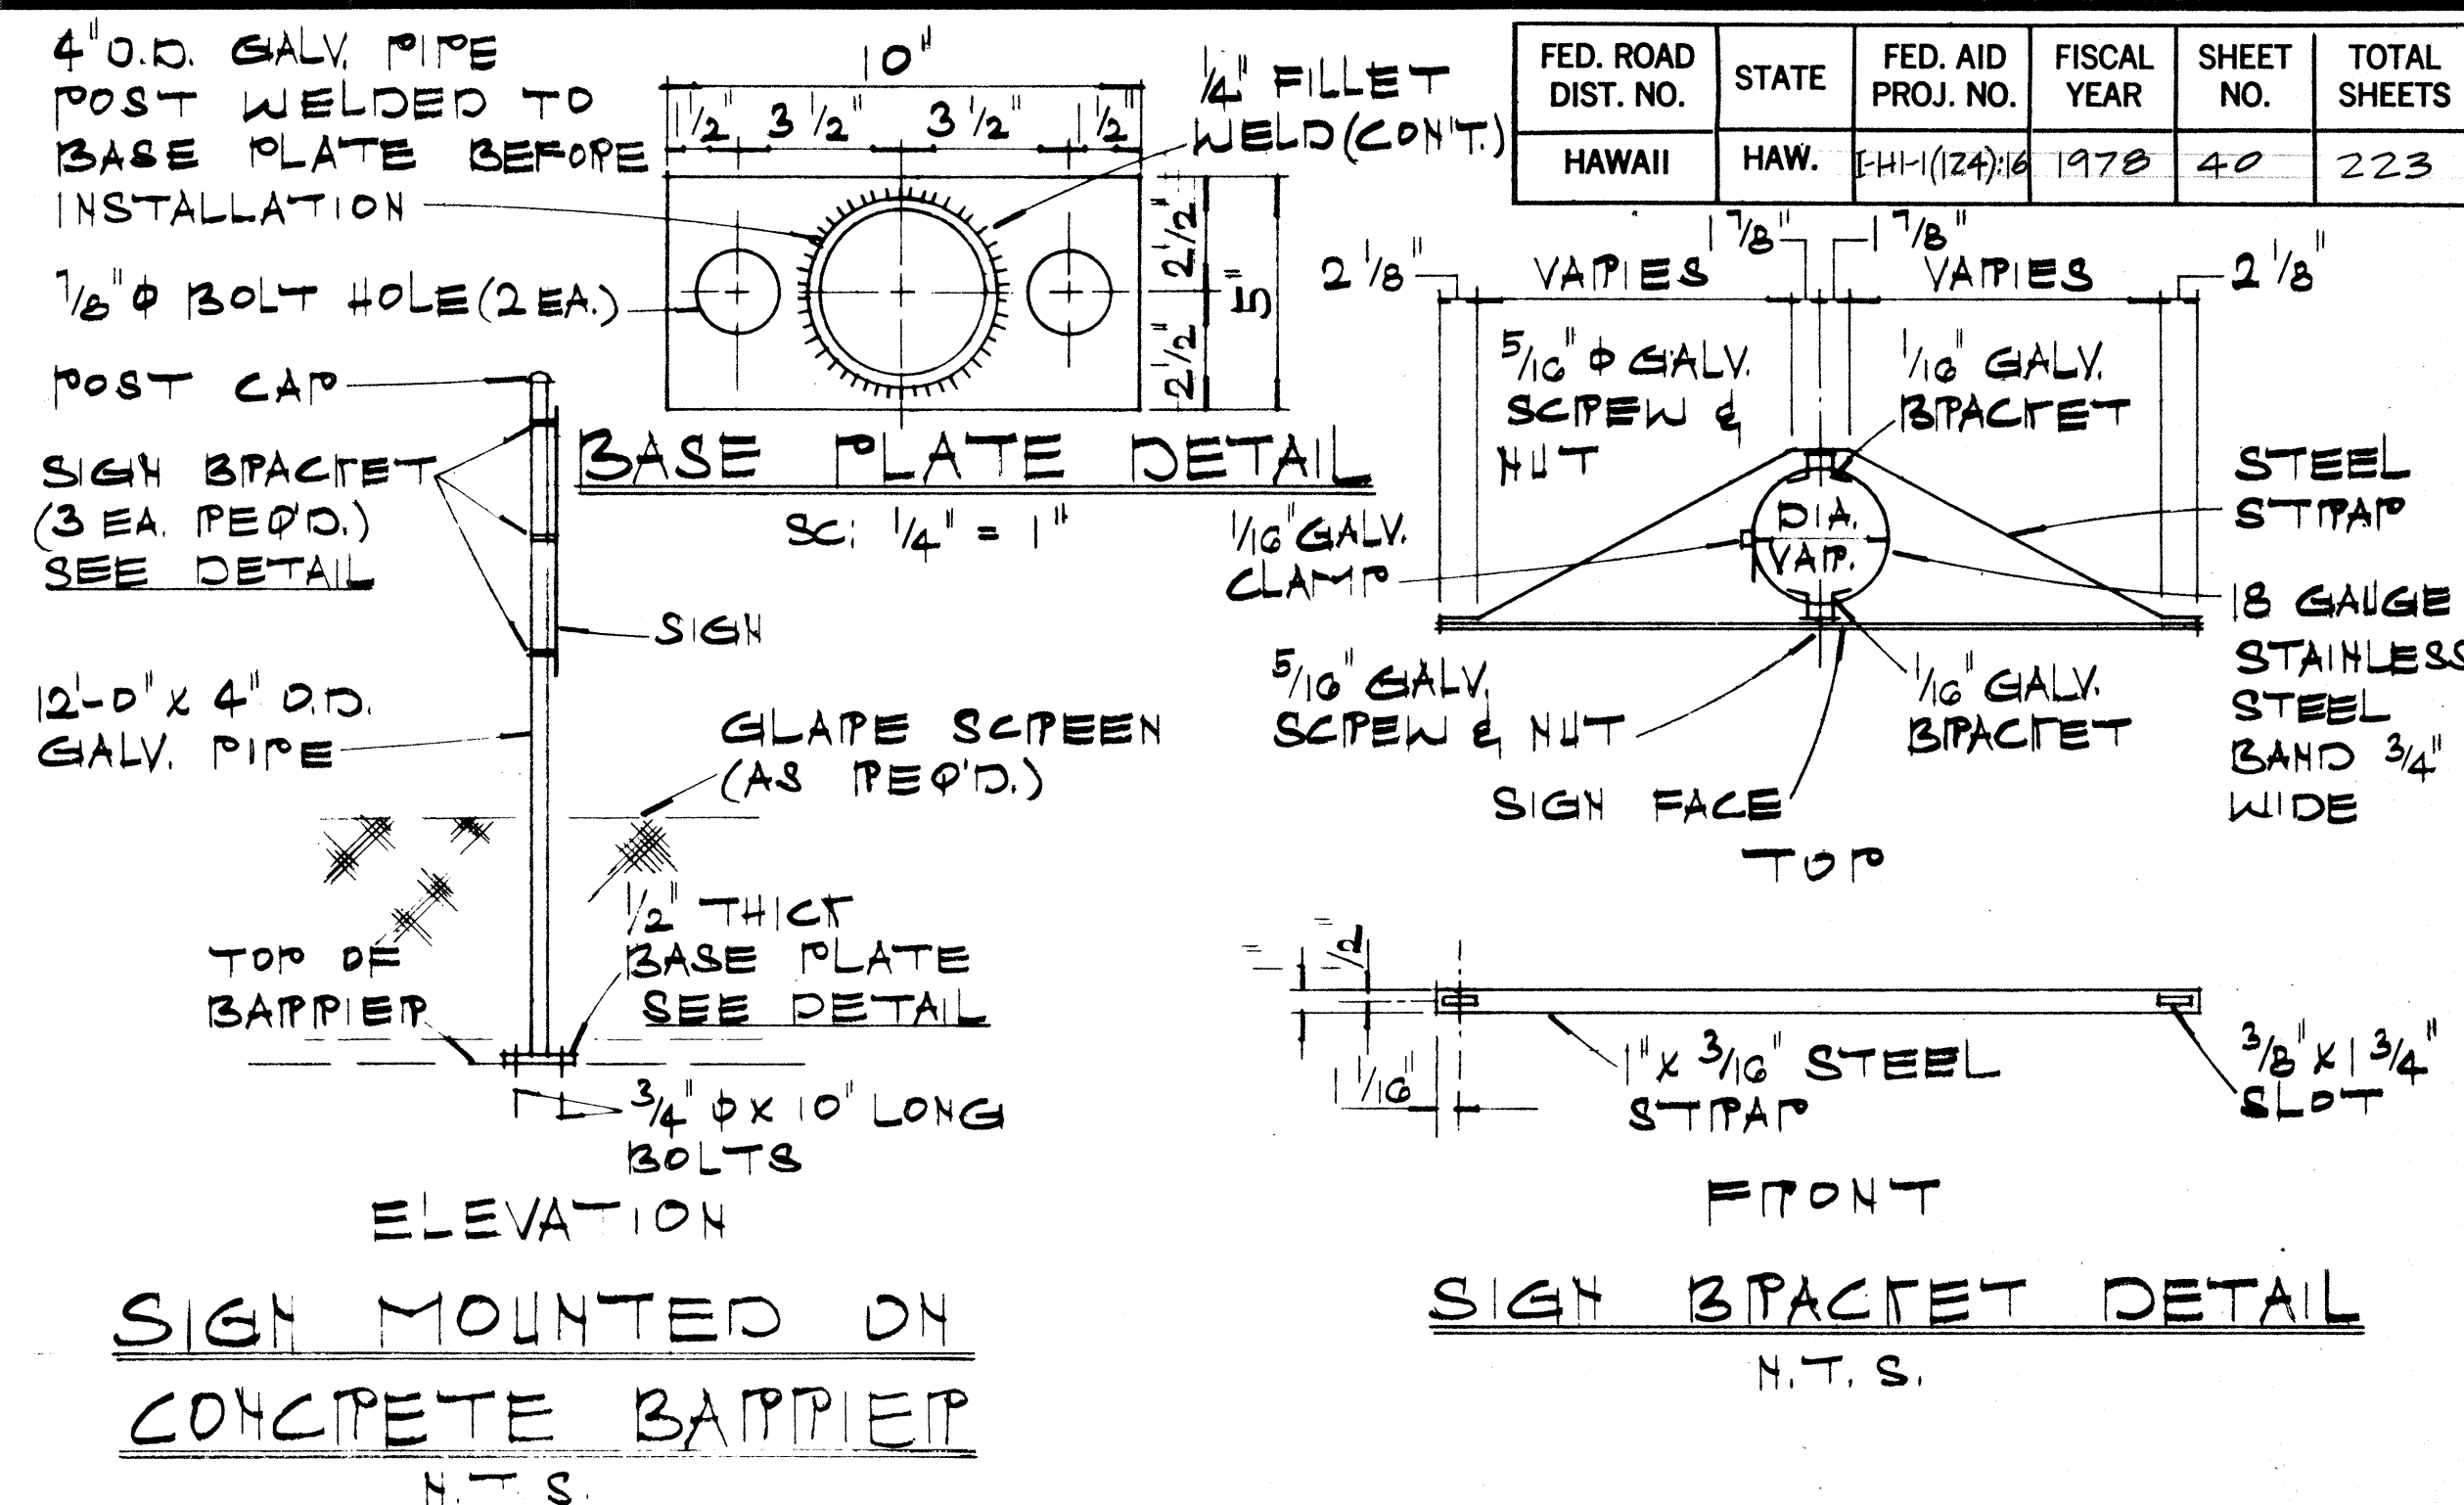


SIGN	DIMENSIONS (INCHES)															
	A	B	C	D	E	F	G	H	J	K	L	M	N	P	Q	R
P3-10	30	42	$\frac{1}{2}$	$\frac{3}{4}$	$\frac{3}{4}$	4B	2	4C	$1\frac{1}{4}$	$7\frac{1}{2}$	$10\frac{3}{8}$	G	$8\frac{3}{4}$	$1\frac{1}{8}$	$3\frac{3}{4}$	$1\frac{7}{8}$
P3-10-A	36	60	$\frac{5}{8}$	$\frac{7}{8}$	$4\frac{1}{2}$	6B	3	6C	2	10	$15\frac{1}{2}$	9	$10\frac{1}{2}$	$1\frac{1}{2}$	5	$2\frac{1}{4}$


SIGN	DIMENSIONS (INCHES)															
	A	B	C	D	E	F	G	H	J	K	L	M	N	P	Q	R
P3-12	30	42	$\frac{1}{2}$	$\frac{3}{4}$	$\frac{3}{4}$	4B	2	4C	$1\frac{1}{4}$	$7\frac{1}{2}$	$10\frac{3}{8}$	G	$8\frac{3}{4}$	$1\frac{1}{8}$	$3\frac{3}{4}$	$1\frac{7}{8}$
P3-12-A	36	60	$\frac{5}{8}$	$\frac{7}{8}$	$4\frac{1}{2}$	6B	3	6C	2	10	$15\frac{1}{2}$	9	$10\frac{1}{2}$	$1\frac{1}{2}$	5	$2\frac{1}{4}$

GENERAL NOTES:

- SIGN DETAILS SHALL CONFORM TO THE LATEST EDITION OF THE FOLLOWING FHWA PUBLICATIONS: "MANUAL ON UNIFORM TRAFFIC CONTROL DEVICES FOR STREETS & HIGHWAYS," "STANDARD HIGHWAY SIGNS," & "STANDARD ALPHABETS FOR HIGHWAY SIGNS."
- FOR ADDITIONAL DETAILS, SEE SHT. #DT 100.
- SIGN PANELS SHALL BE ONE CONTINUOUS SHEETS AND NO SPLICING WILL BE ALLOWED.

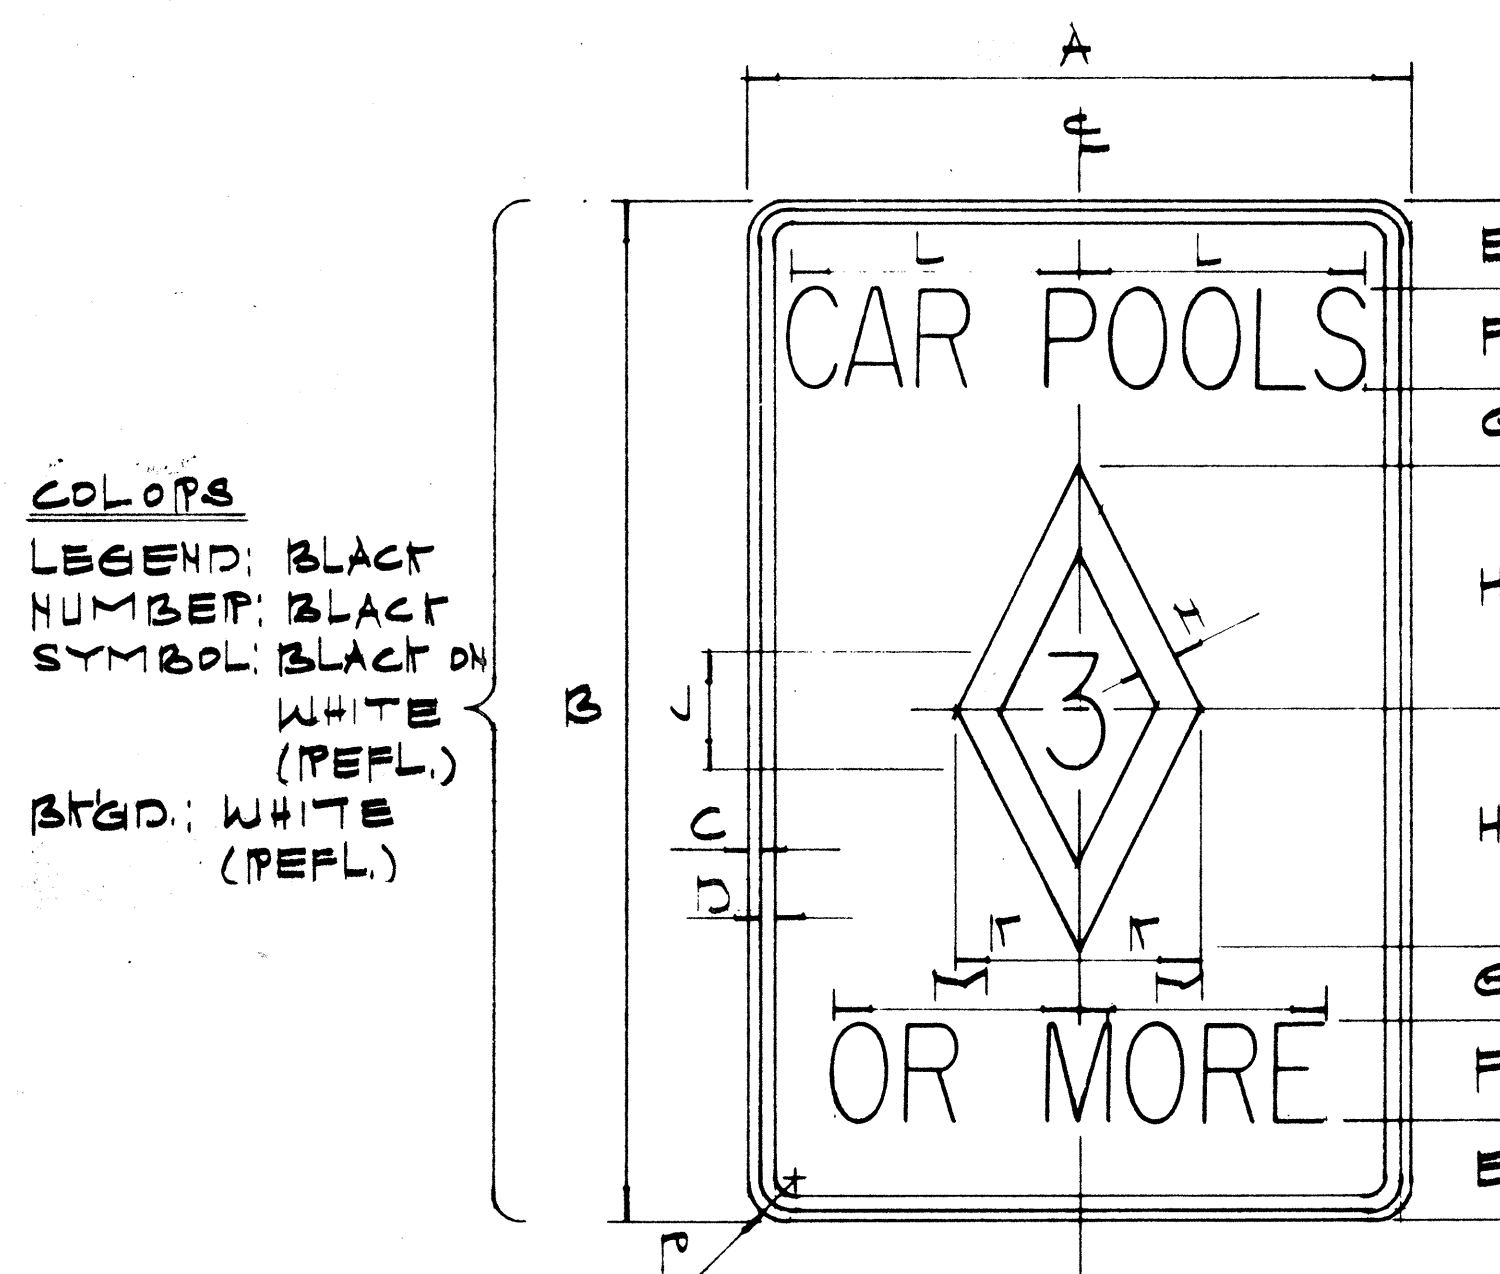

P3-16

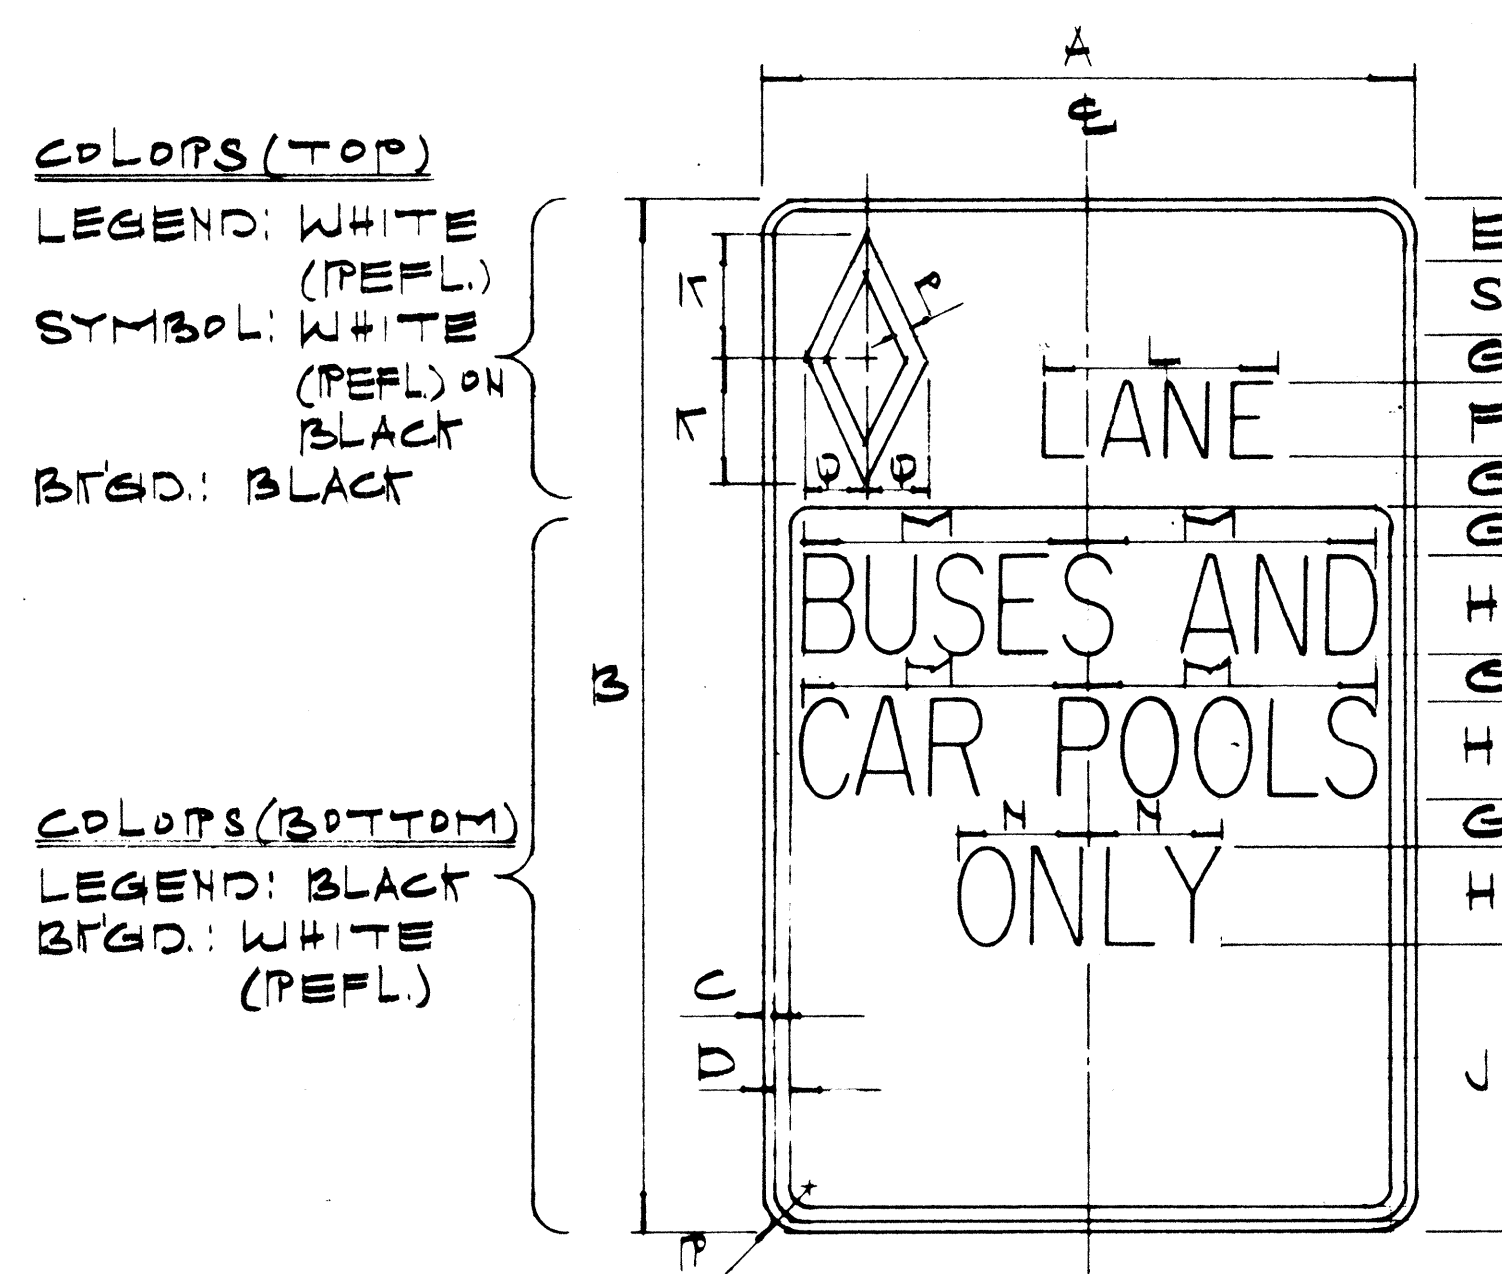

P3-17

ALTERNATE MESSAGE	SPACE	P3-17		P3-17-A	
		SERIES	DIM.	SERIES	DIM.
LEFT	S	3"D	8 $\frac{7}{8}$ "	4"D	11 $\frac{3}{4}$ "
CONED	S	3"D	12 $\frac{1}{2}$ "	4"D	16 $\frac{3}{4}$ "
SIGNED	S	3"D	13 $\frac{3}{4}$ "	4"D	18 $\frac{1}{2}$ "
WHEN CONED	J	4"B	24"	6"B	36 $\frac{3}{4}$ "
WHEN SIGNED	J	4"B	24"	6"B	38 $\frac{3}{4}$ "
24 HRS	J	4"C	17 $\frac{1}{2}$ "	6"C	27"
6-8:30 AM	J	2"C		3"C	
3:30-5:30 PM		2"C		3"C	
EXCEPT SAT SUN & HOL		1"C		2"C	

NOTE:
ALL ALTERNATE MESSAGES SHALL BE VISUALLY
CENTERED WITHIN AREAS AS SPECIFIED.

*INSERT ALTERNATE
MESSAGE.
(SEE SCHEDULE)

SIGN	DIMENSIONS (INCHES)															
	A	B	C	D	E	F	G	H	J	K	L	M	N	P	Q	R
P3-16	30	42	$\frac{1}{2}$	$\frac{3}{4}$	4	4C	3	10	5C	5	12	10 $\frac{1}{4}$	$1\frac{1}{2}$	$1\frac{7}{8}$		
P3-16-A	42	60	$\frac{5}{8}$	$\frac{7}{8}$	5	6C	4	15	8D	$7\frac{1}{2}$	18	16	2	$2\frac{1}{4}$		

SIGN	DIMENSIONS (INCHES)															
	A	B	C	D	E	F	G	H	J	K	L	M	N	P	Q	R
P3-17	30	42	$\frac{1}{2}$	$\frac{3}{4}$	$2\frac{1}{2}$	3D	2	4C	$11\frac{1}{2}$	5	$9\frac{5}{8}$	12	$5\frac{1}{2}$	$3\frac{1}{4}$	$2\frac{1}{2}$	$1\frac{7}{8}$
P3-17-A	42	60	$\frac{5}{8}$	$\frac{7}{8}$	4	4D	3	6C	15	$7\frac{1}{2}$	$12\frac{3}{4}$	18	$8\frac{1}{4}$	$1\frac{1}{8}$	$3\frac{3}{4}$	$2\frac{1}{4}$

STATE OF HAWAII
DEPARTMENT OF TRANSPORTATION
HIGHWAYS DIVISION

TYPICAL DETAILS
BUS-CAR POOL SIGNS

NOT TO SCALE JAN. 1979

SHEET NO. OF SHEETS