

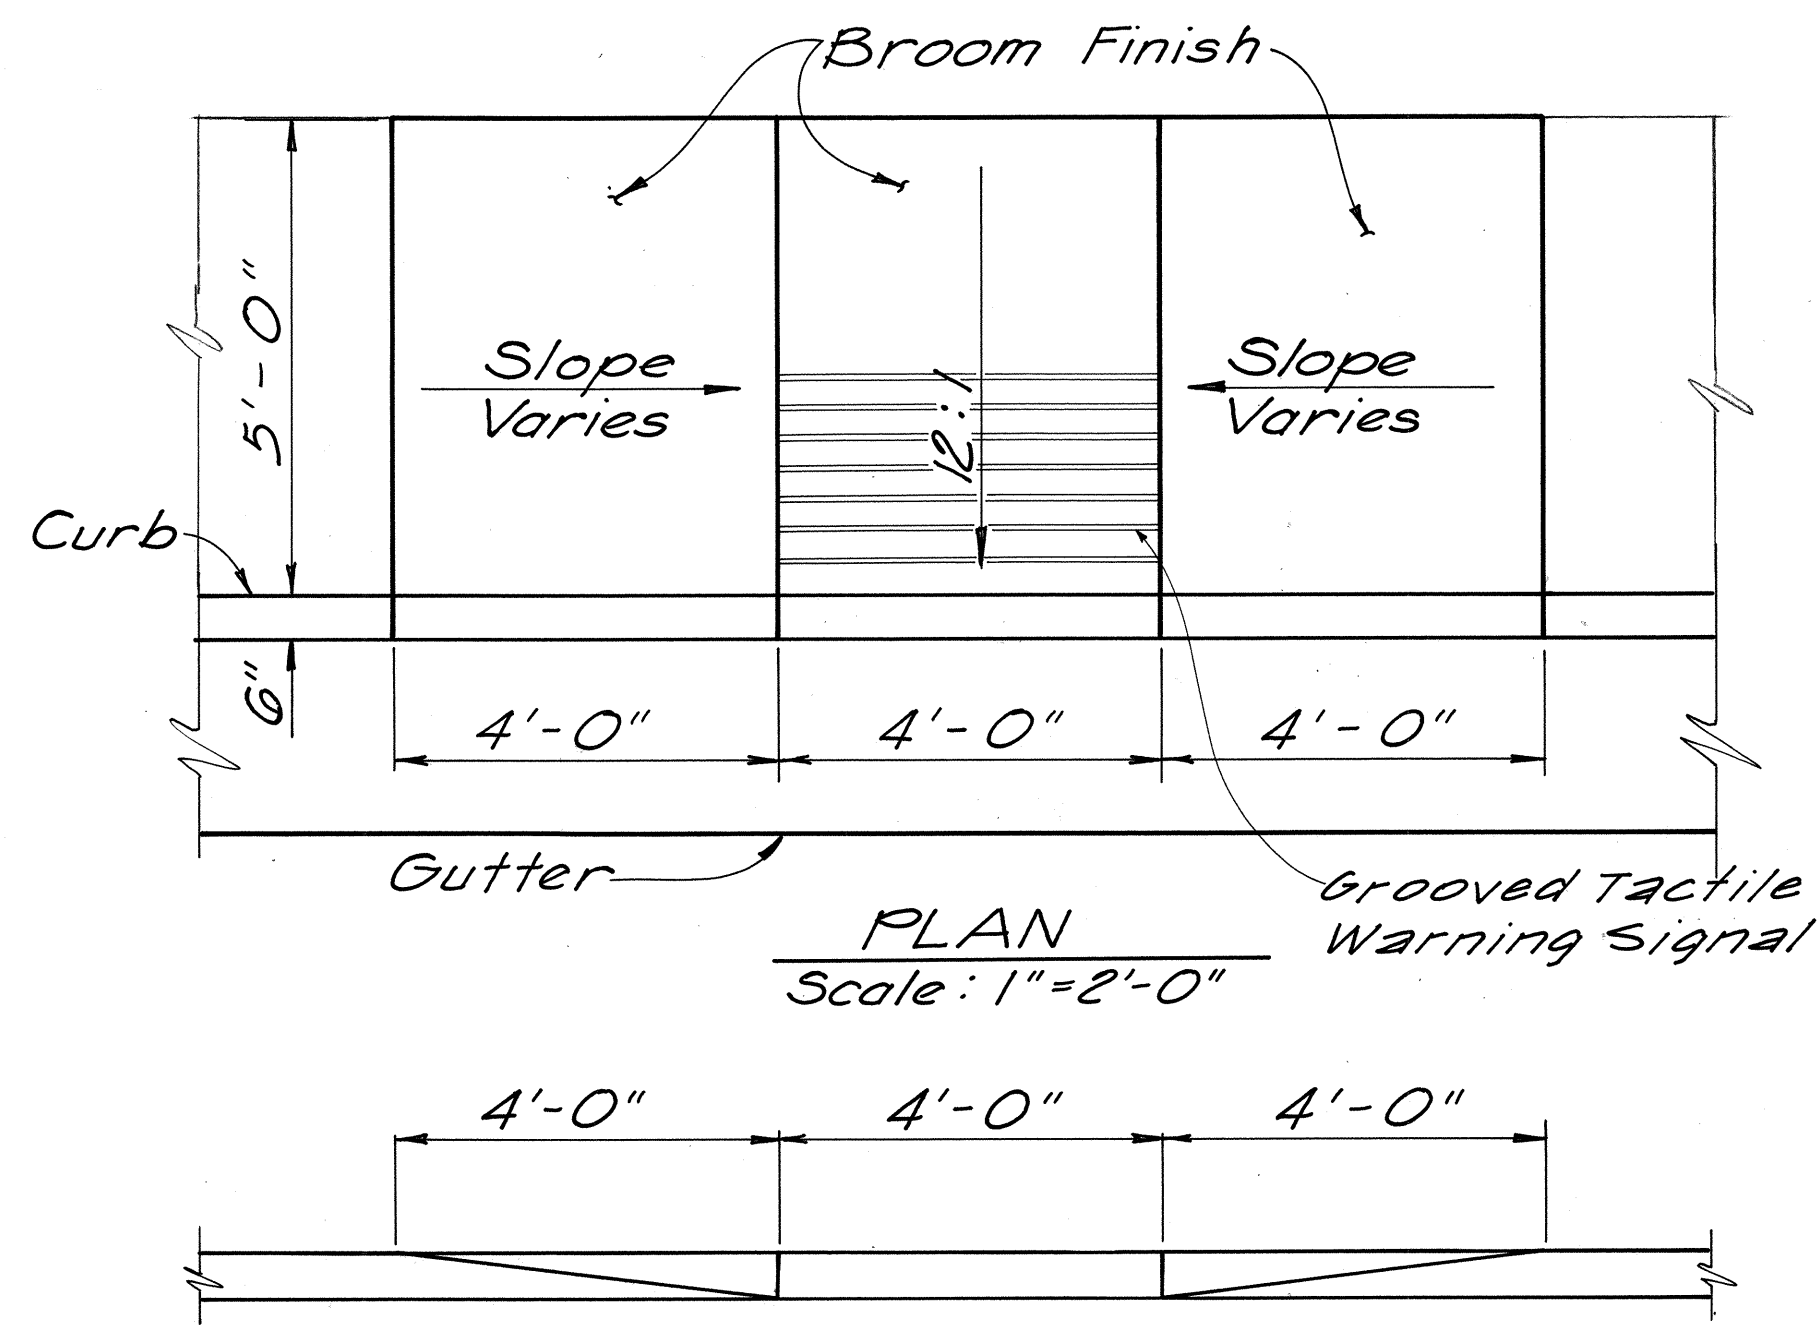
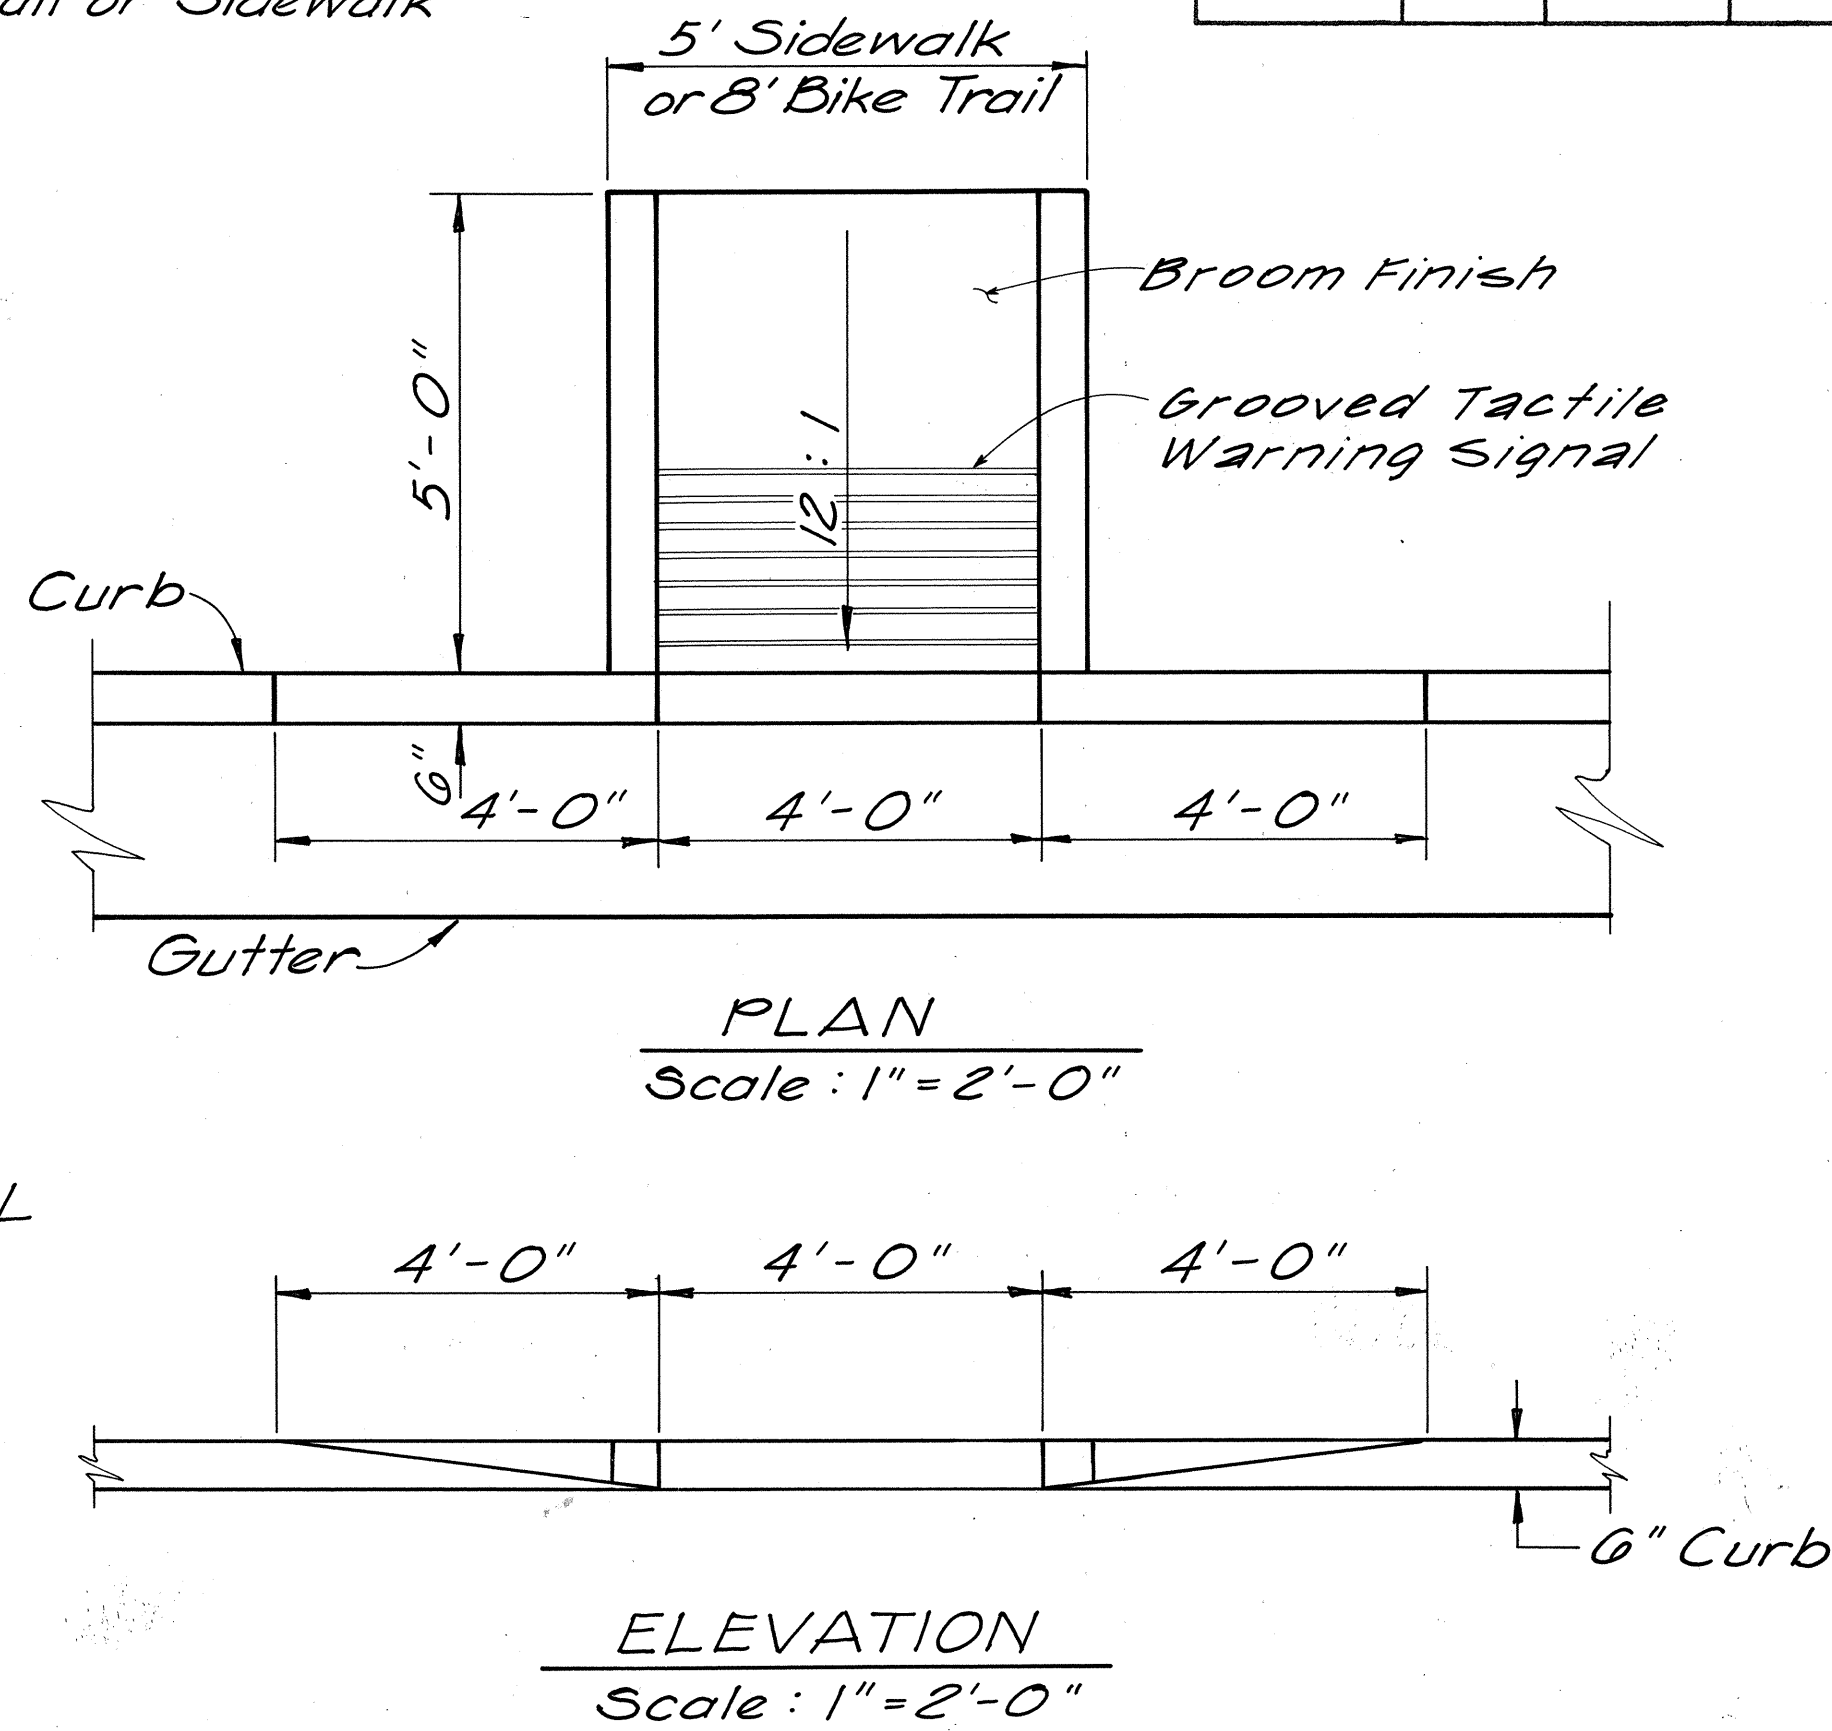



FED. ROAD DIST. NO.	STATE	FED. AID PROJ. NO.	FISCAL YEAR	SHEET NO.	TOTAL SHEETS
HAWAII	HAW.	1H-1(124)16	1978	18	223

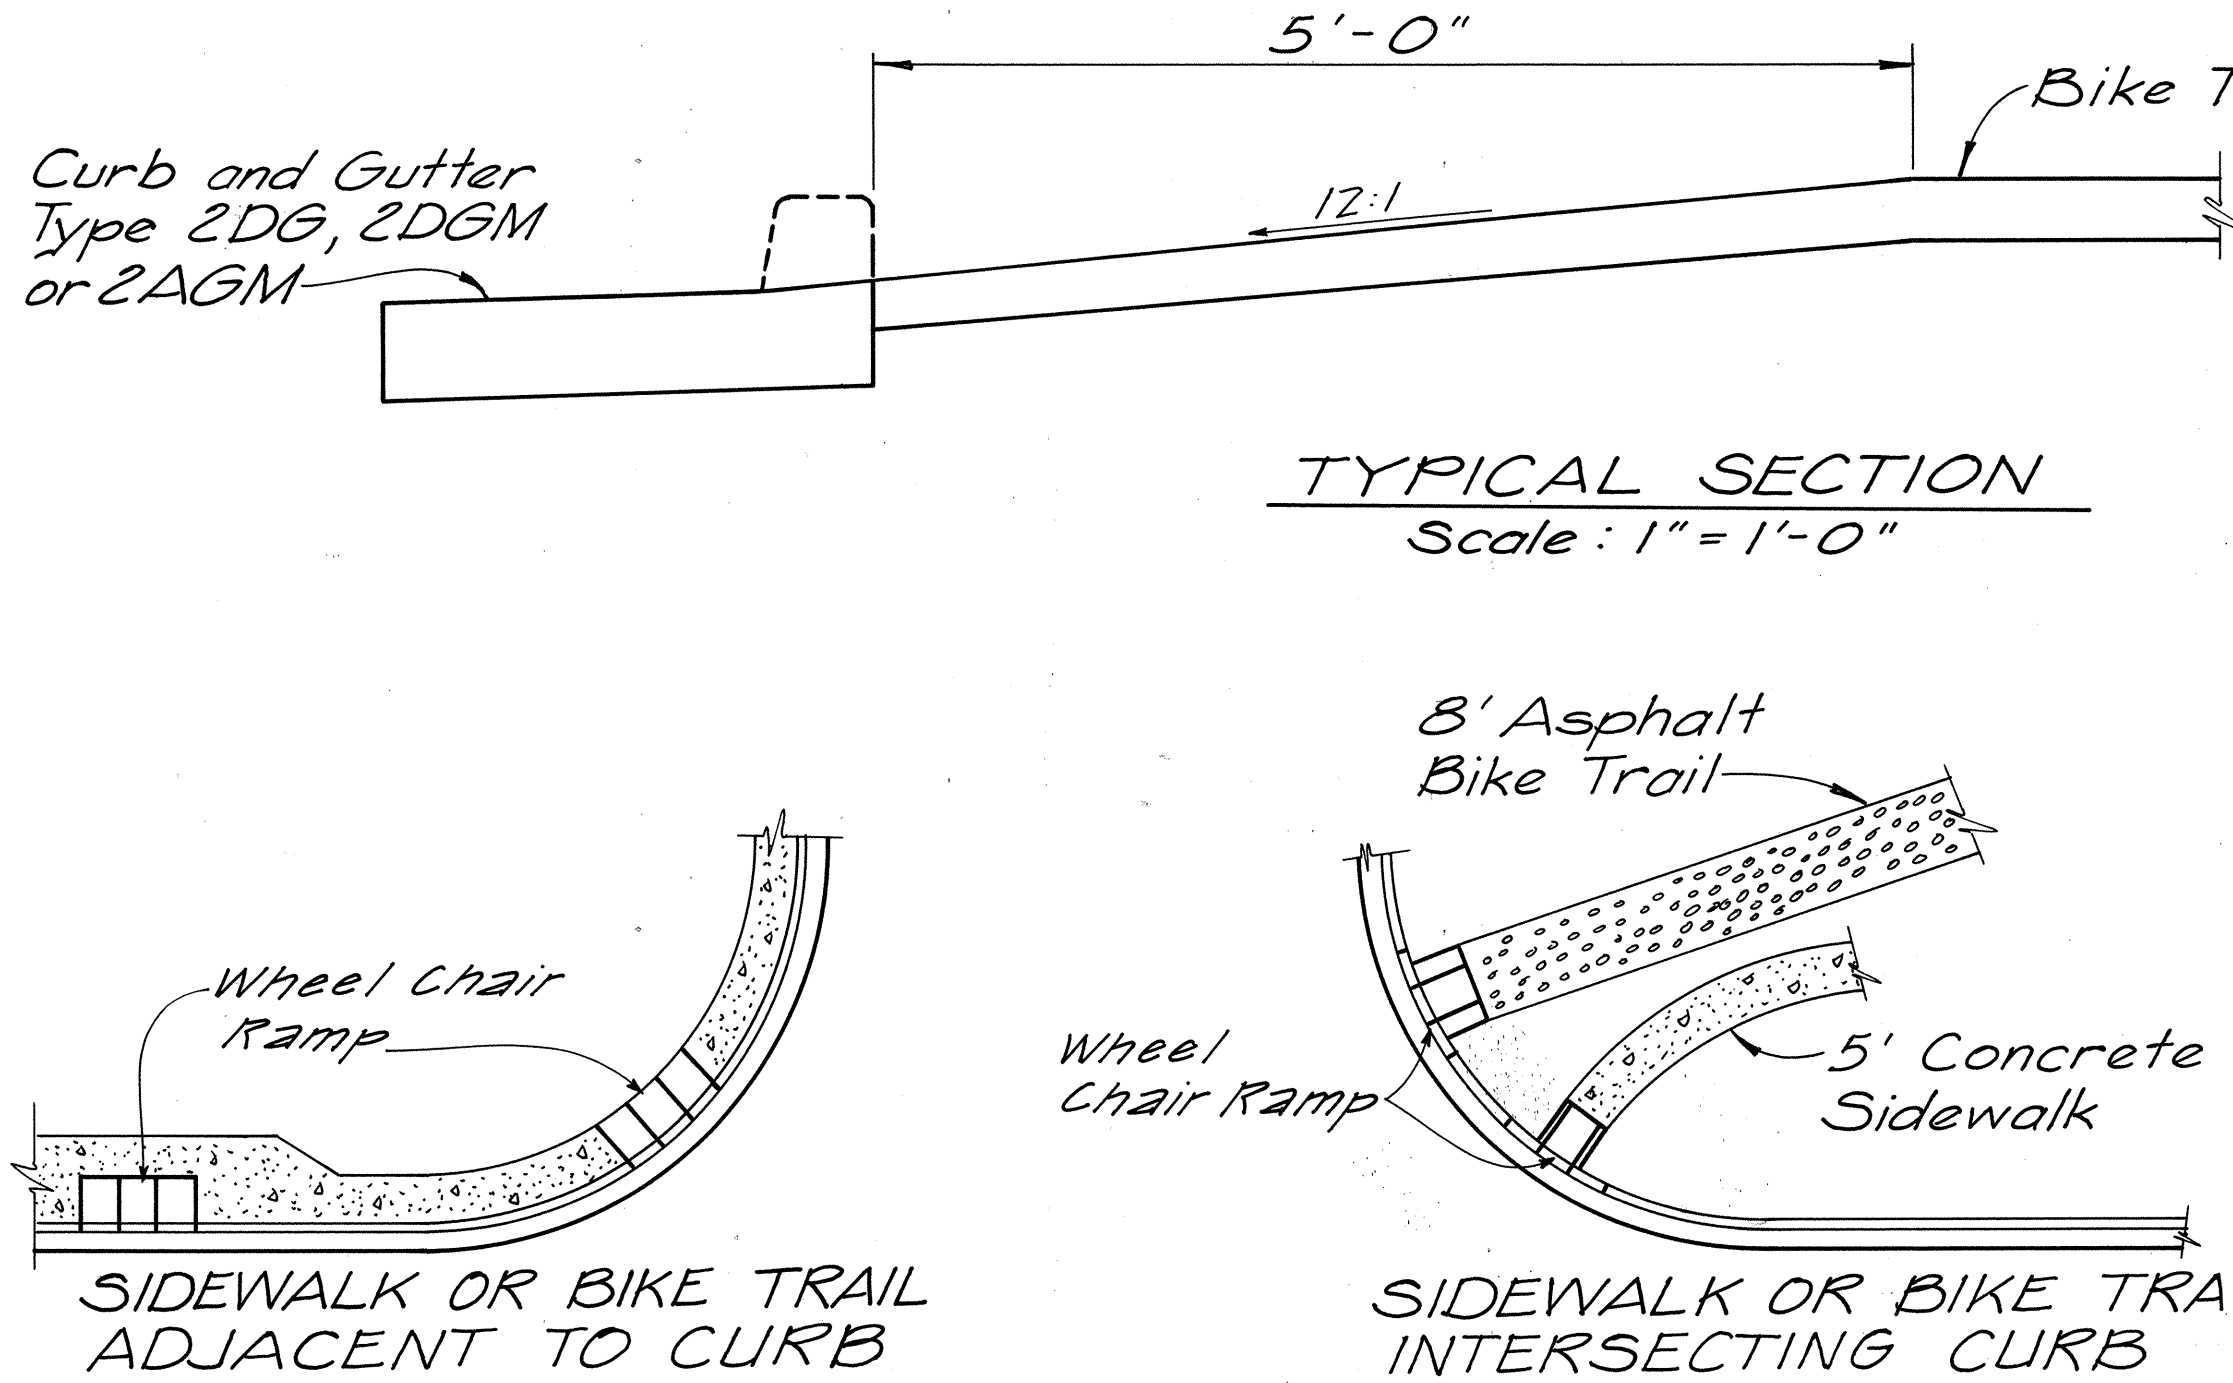


ELEVATION
Scale: 1"=2'-0"

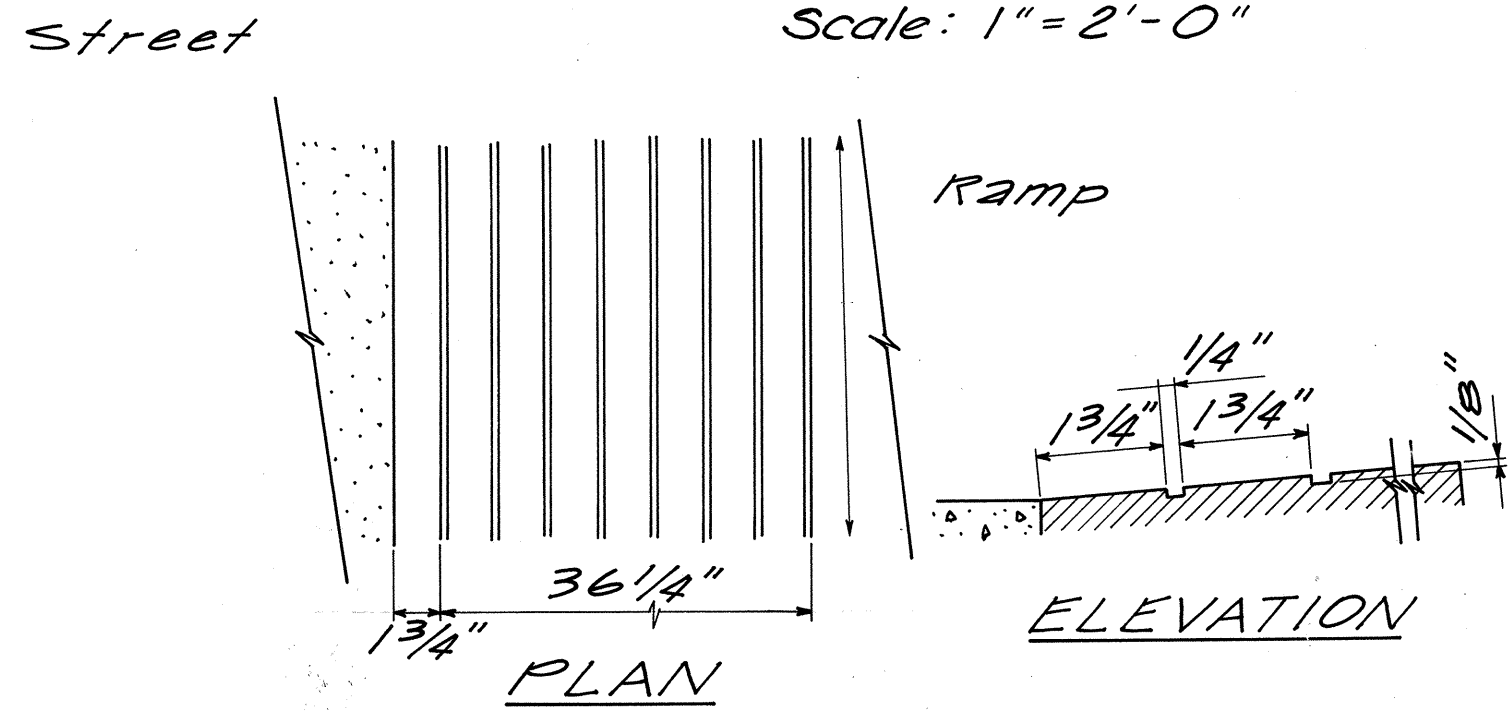


ELEVATION
Scale: 1"=2'-0"

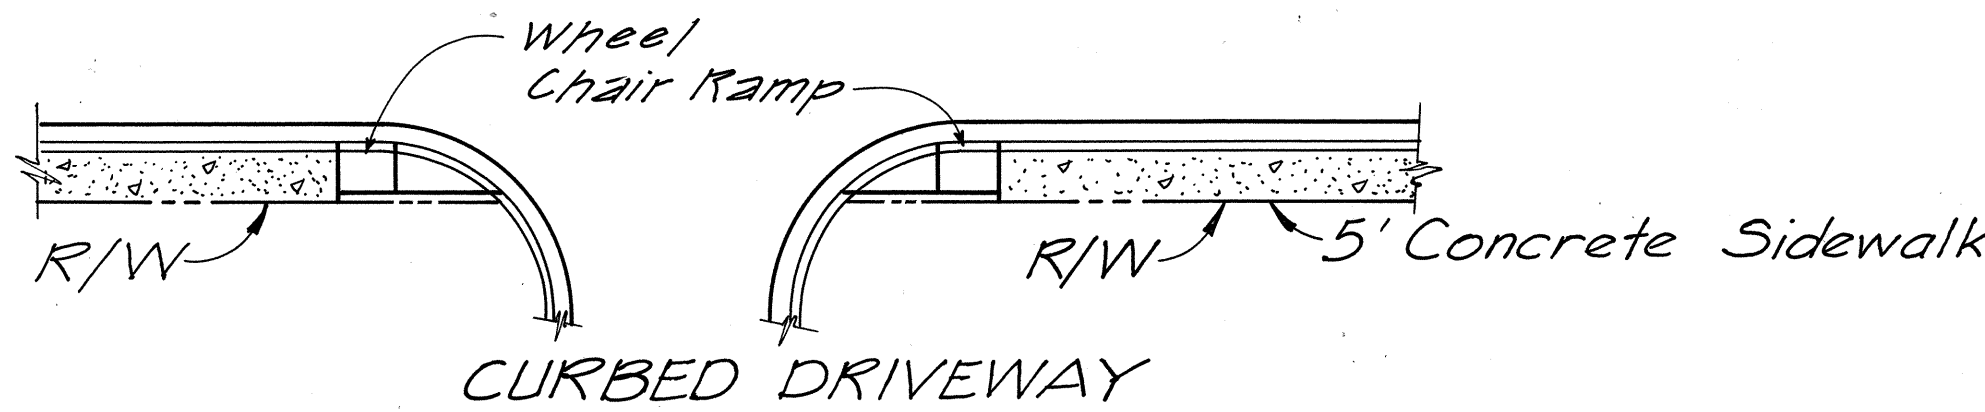

GROOVED TACTILE WARNING SIGNAL

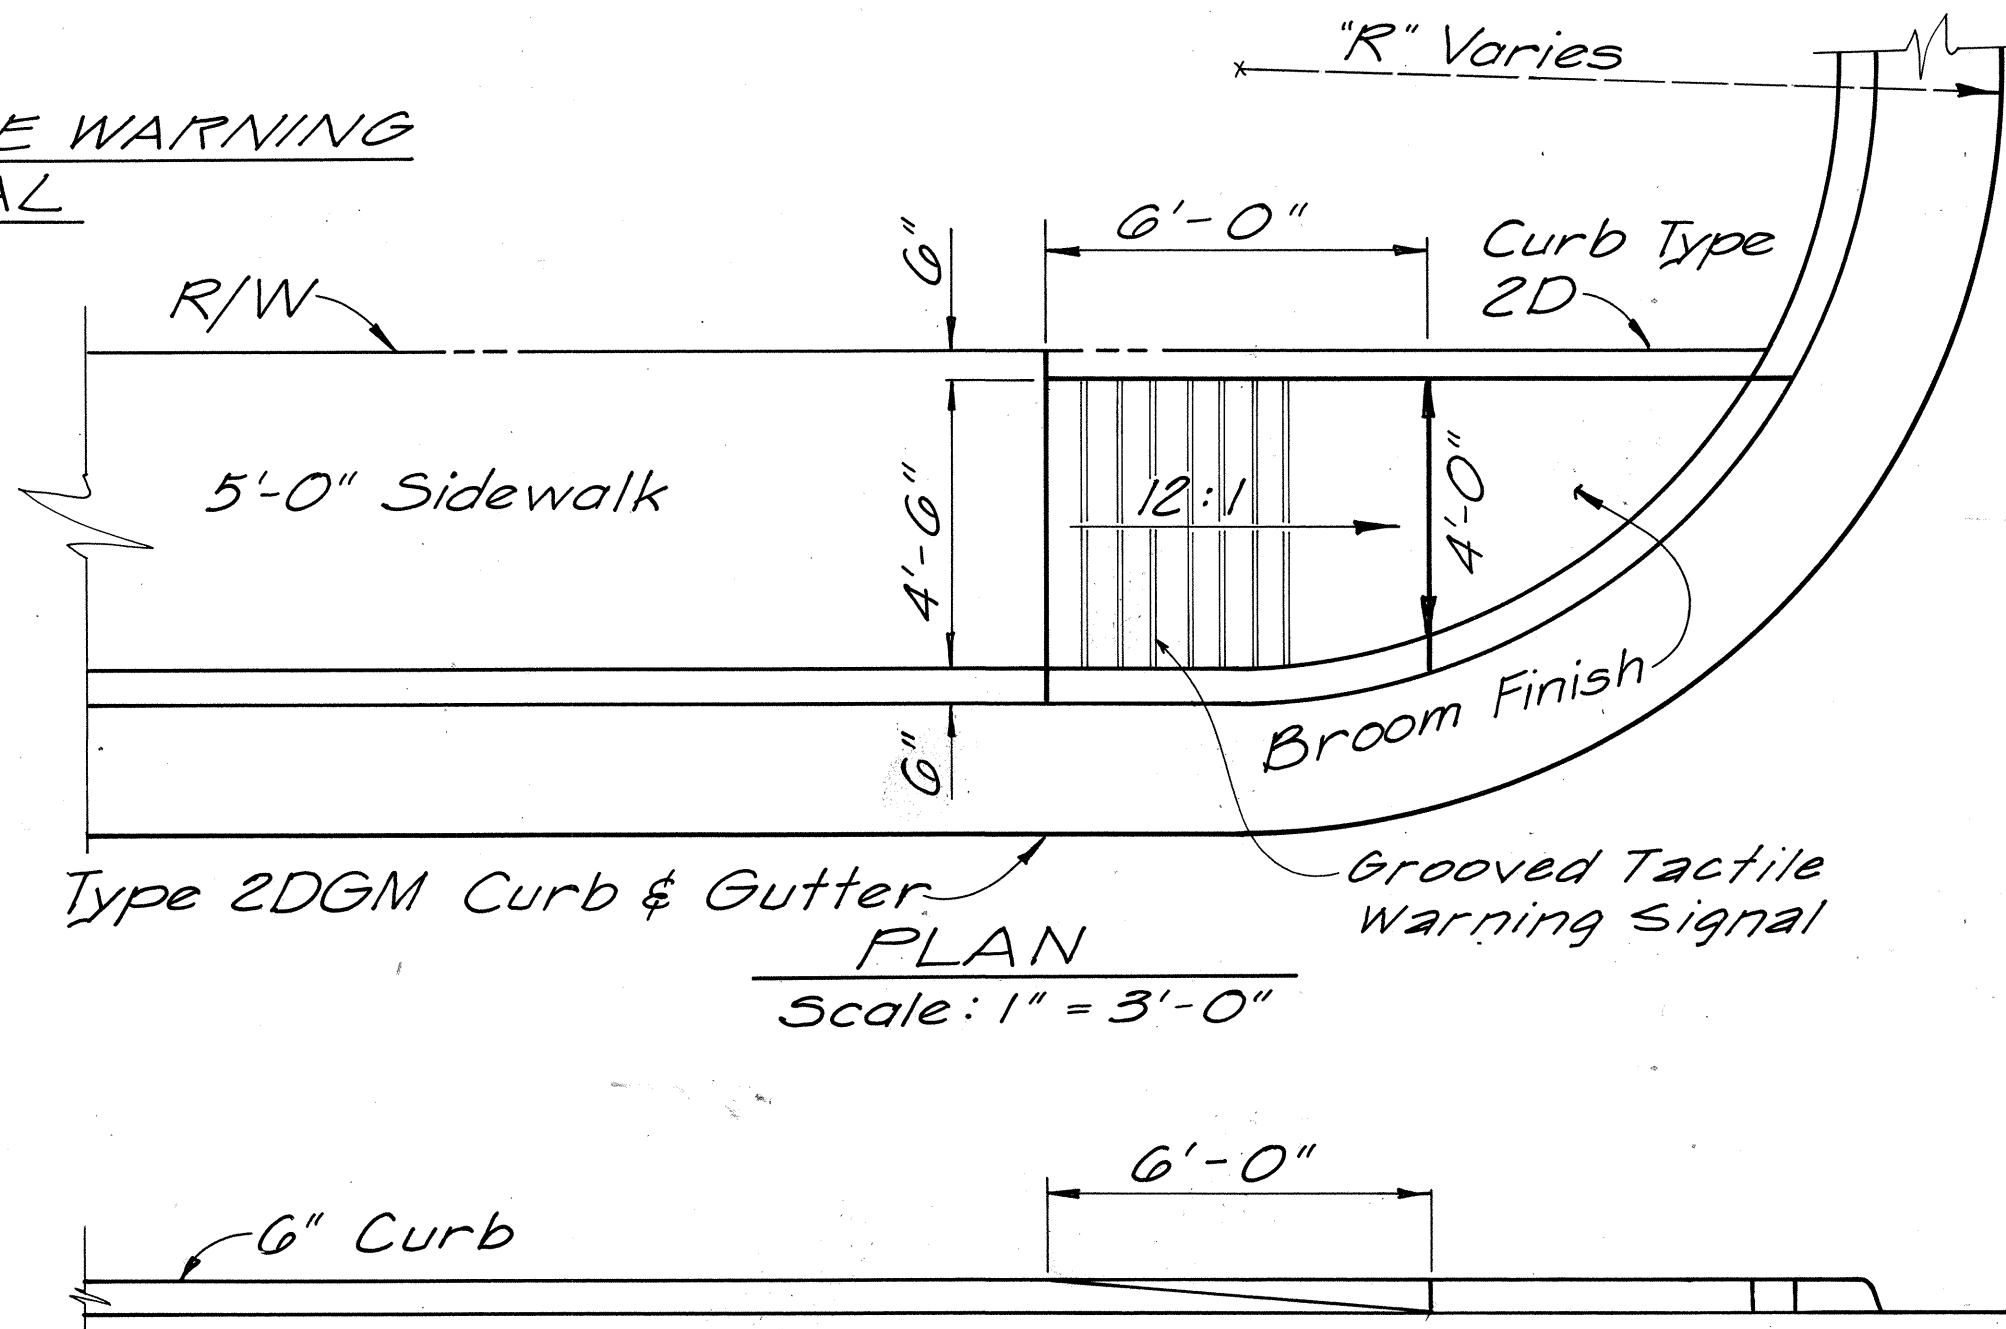


ELEVATION
Scale: 1"=3'-0"

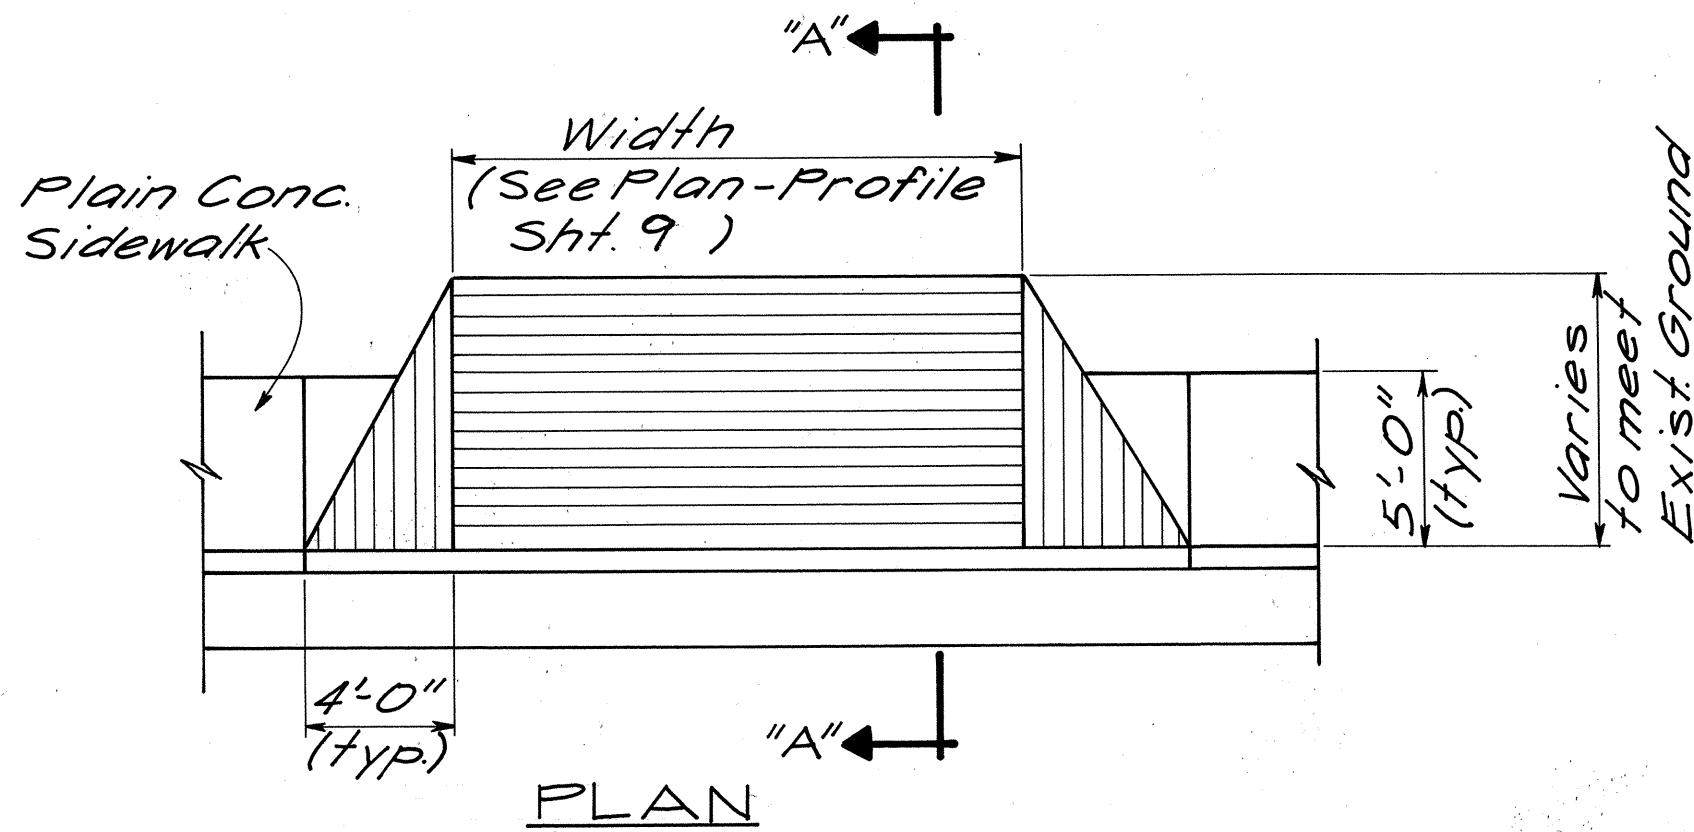

Note:
Wheel Chair Ramp Costs shall be incidental to Item 608.0200, Concrete Sidewalk.

NO.	DATE	REVISION
1	8-28-79	Added Tactile Warning Signal at Wheel Chair Ramp

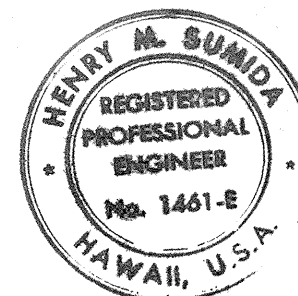

STATE OF HAWAII
DEPARTMENT OF TRANSPORTATION
HIGHWAYS DIVISION
TYPICAL INSTALLATION
OF
WHEEL CHAIR RAMPS AND
REINFORCED CONC. DRIVEWAYS
AIRPORT INTERCHANGE
F.A.I. PROJ. NO. 1-H-1(124)-1G
SCALE: AS SHOWN DATE: AUG. 9, 1977
SHEET No. / OF / SHEETS