



FED. ROAD DIST. NO.	STATE	FED. AID PROJ. NO.	FISCAL YEAR	SHEET NO.	TOTAL SHEETS
HAWAII	HAW.	HI-HWY-78-1	1979	3	4

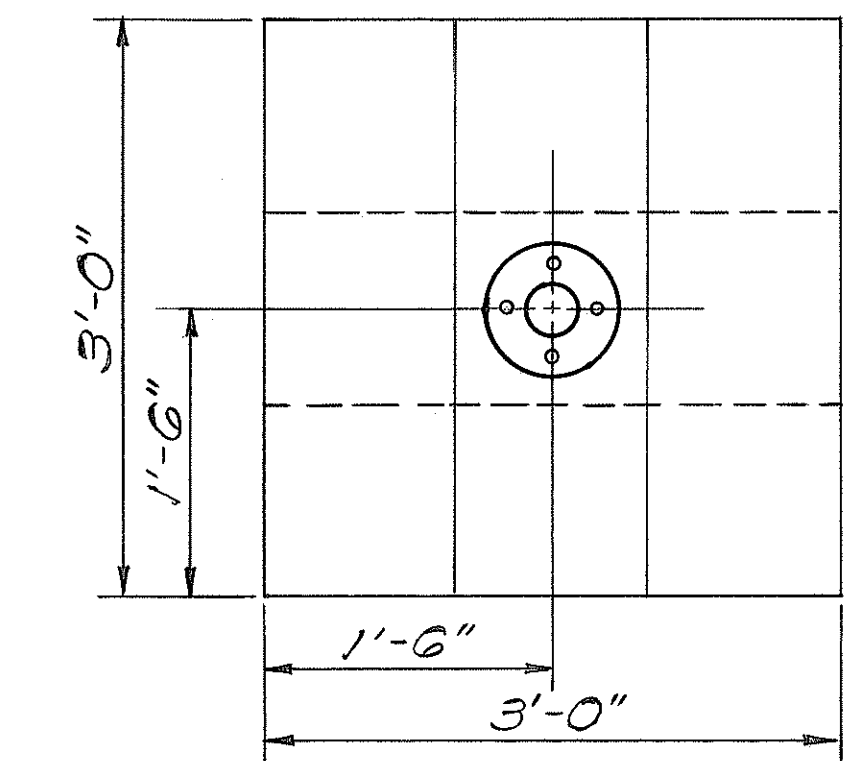


PLAN

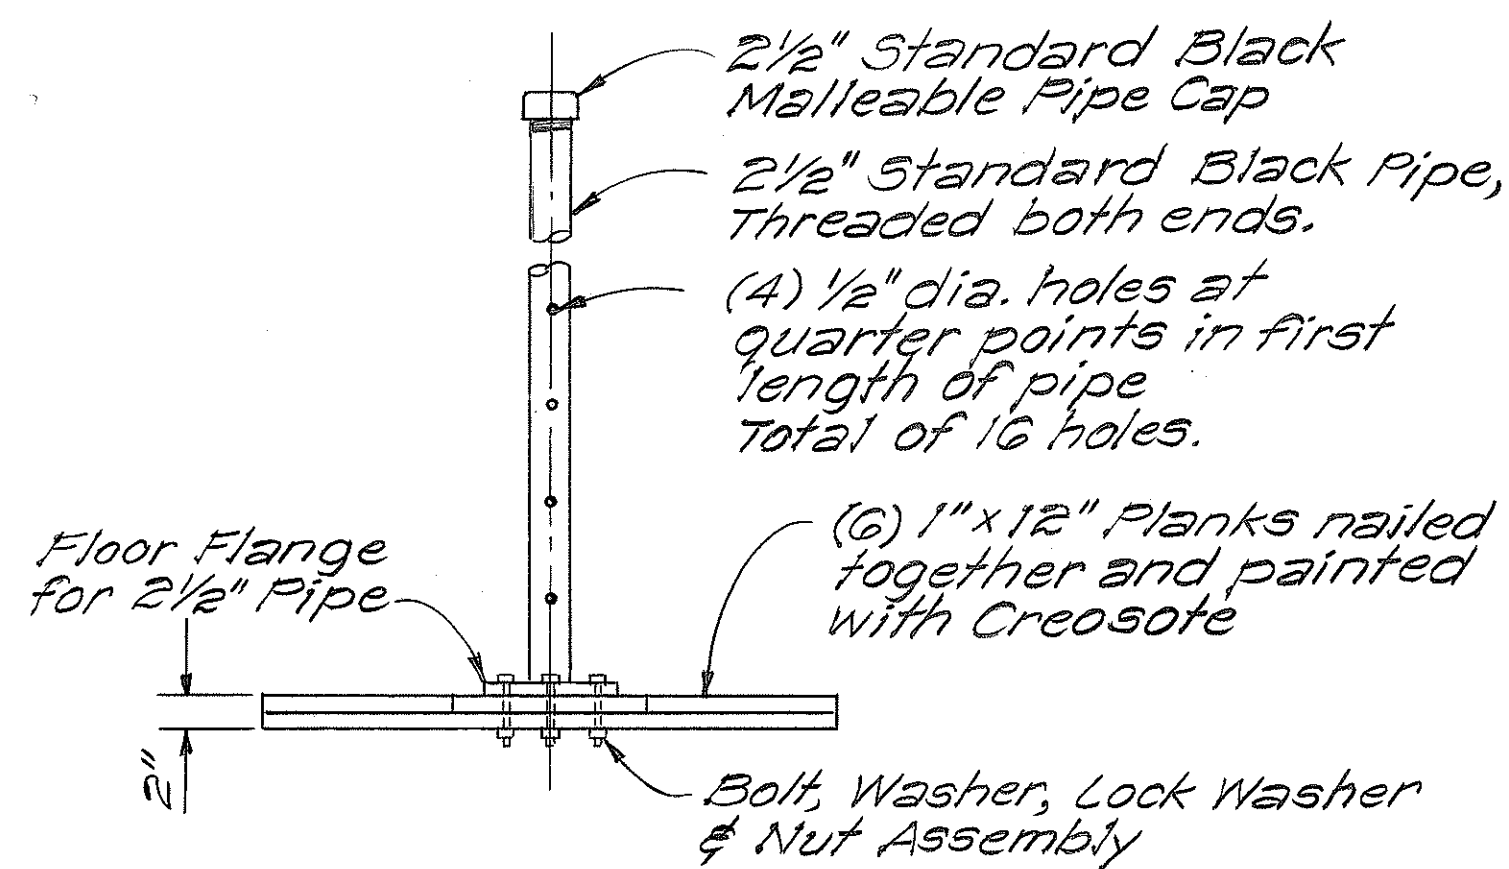


ELEVATION
WOOD BASE PLATFORM


EXISTING SETTLEMENT PLATFORM DETAIL
Scale: 1"=1'-0"

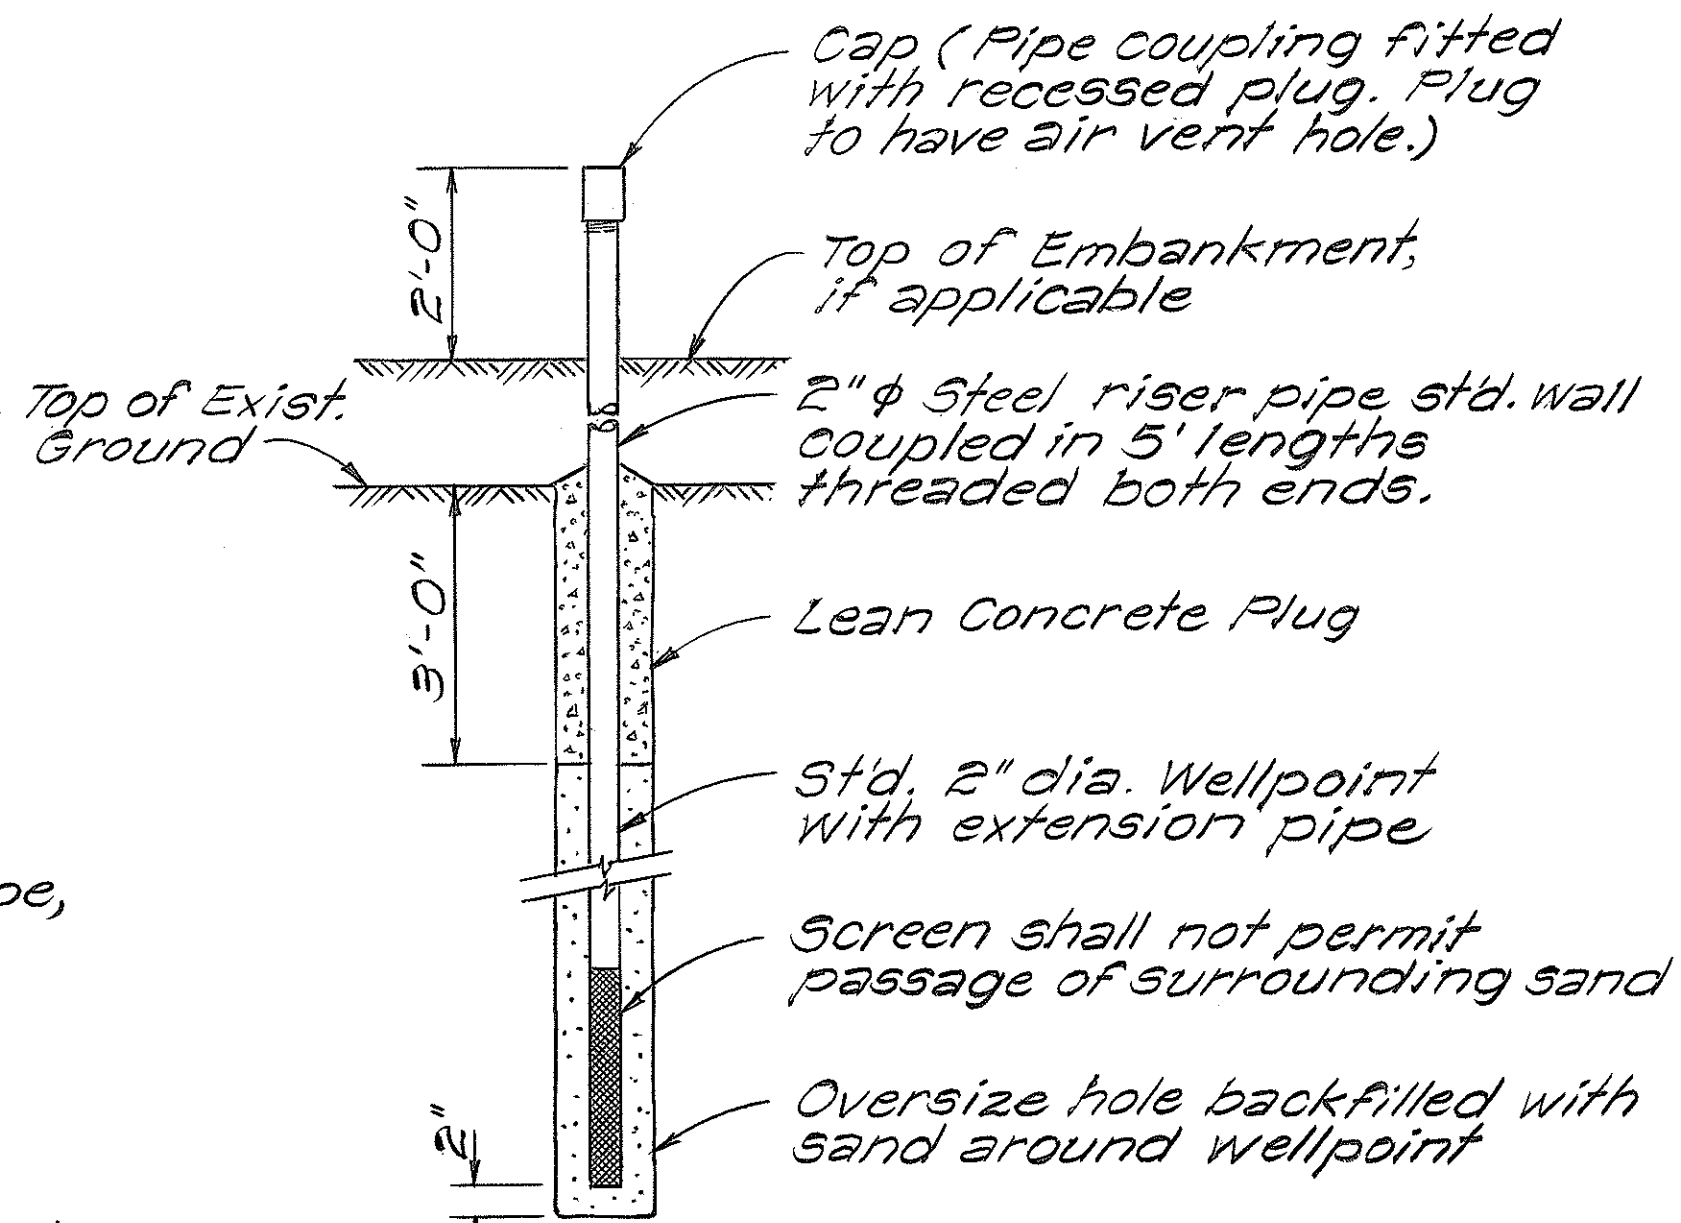

GROUND WATER
OBSERVATION WELL DETAIL
Not to Scale

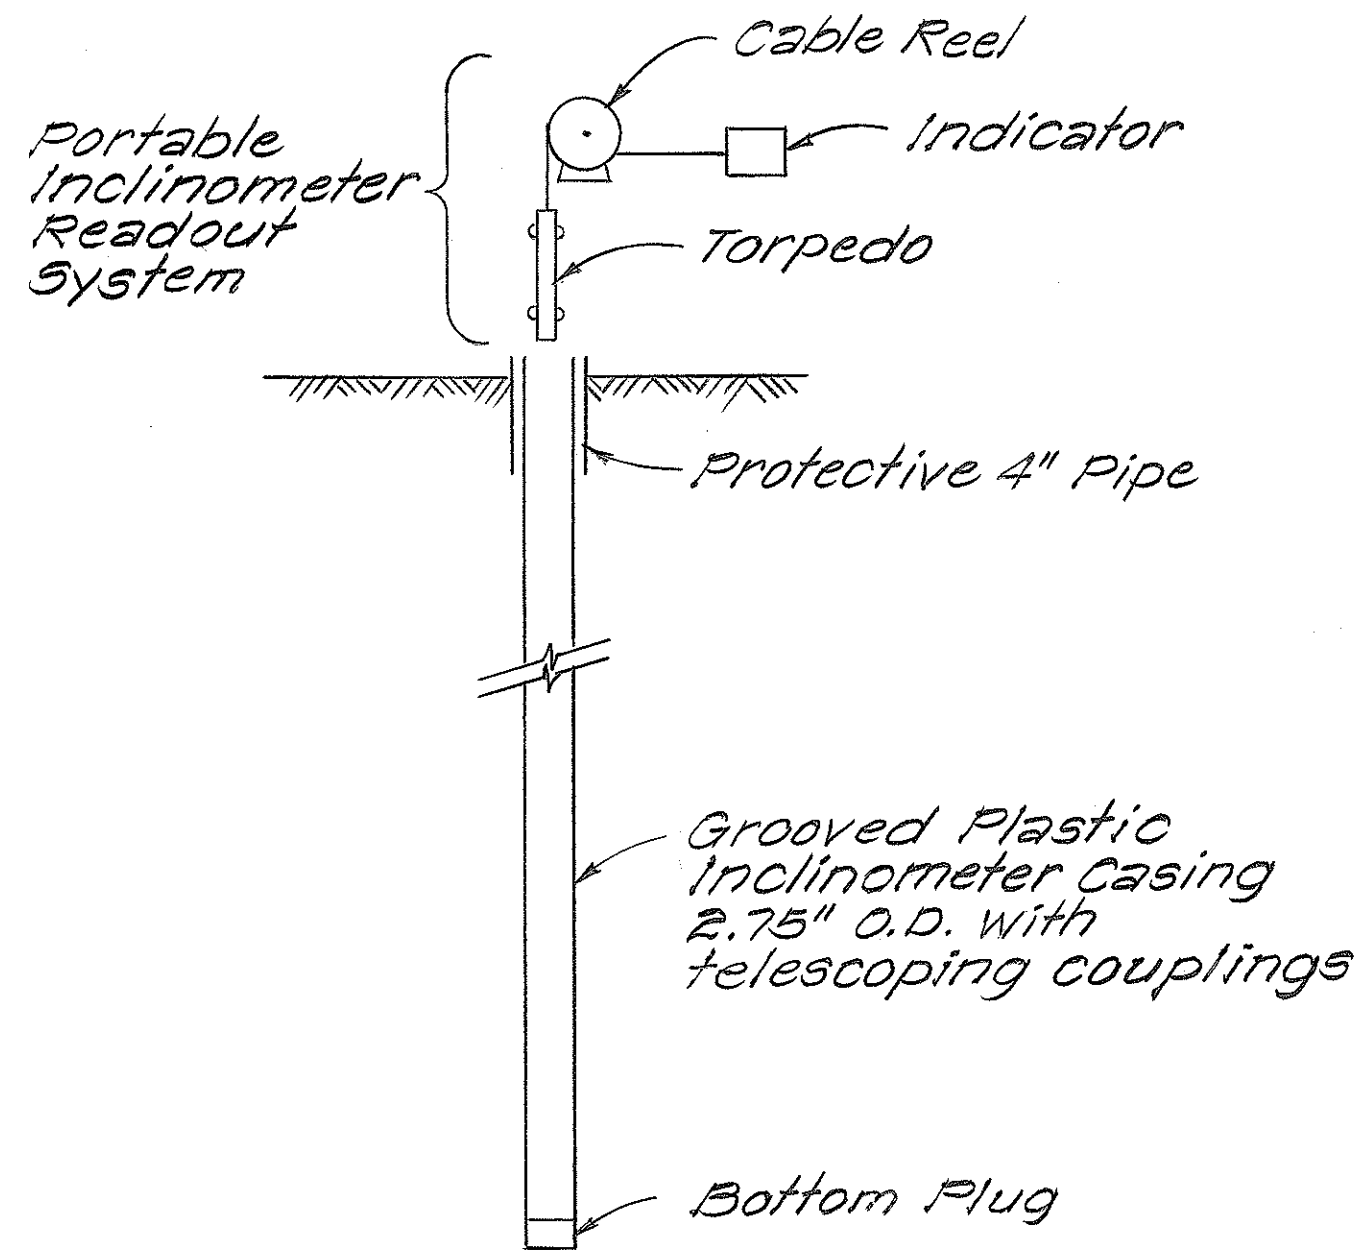

INCLINOMETER IN SOIL
Not to Scale

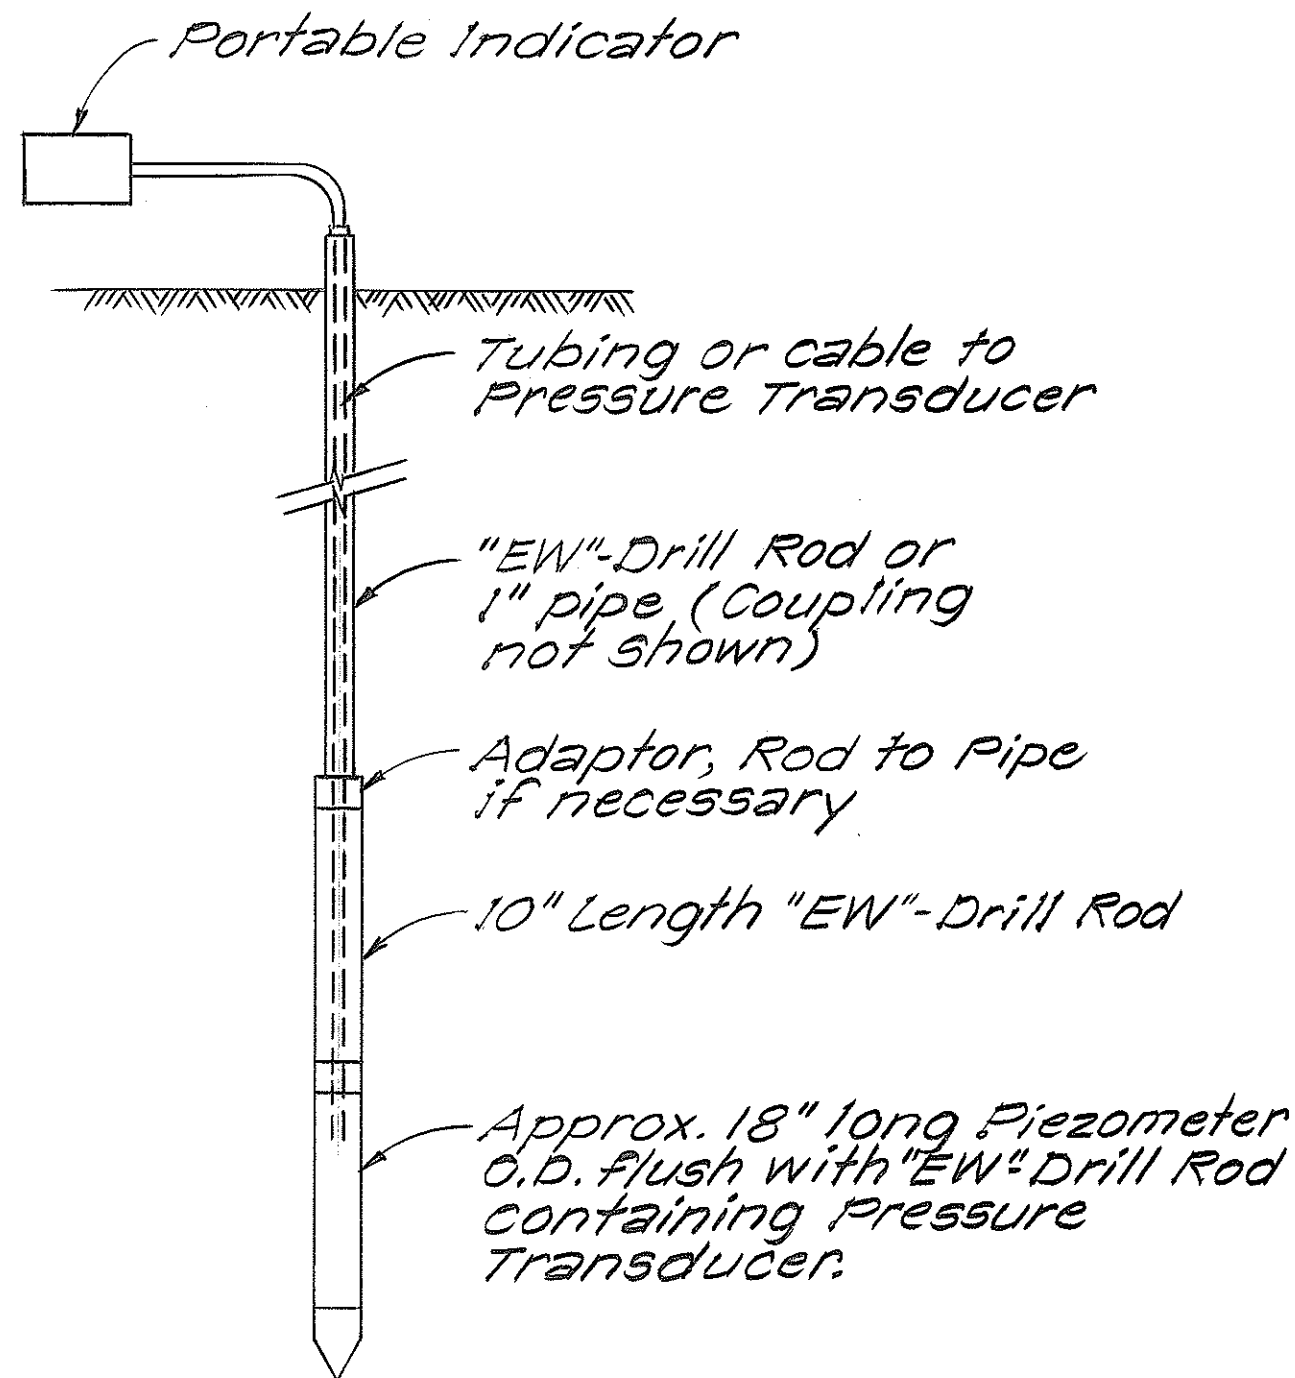

PIEZOMETER
Not to Scale

ORIGINAL PLAN	DATE
SURVEY PLOTTED BY	
DRAWN BY	
DESIGNED BY	
QUANTITIES BY	
CHECKED BY	
NO.	

STATE OF HAWAII
DEPARTMENT OF TRANSPORTATION
LAND TRANSPORTATION FACILITIES DIVISION

SOIL INSTRUMENTATION DEVICES

SETTLEMENT STUDY OF
WAIMALU EMBANKMENT
H-1 FREEWAY
FED. AID PROJ. NO. HI-HWY-78-1
Scale: As Shown Date: Oct., 1978
SHEET No. 1 OF 1 SHEETS