


FED. ROAD DIST. NO.	STATE	PROJ. NO.	FISCAL YEAR	SHEET NO.	TOTAL SHEETS
HAWAII	HAW.	HIE-01-80M	1980	5	7


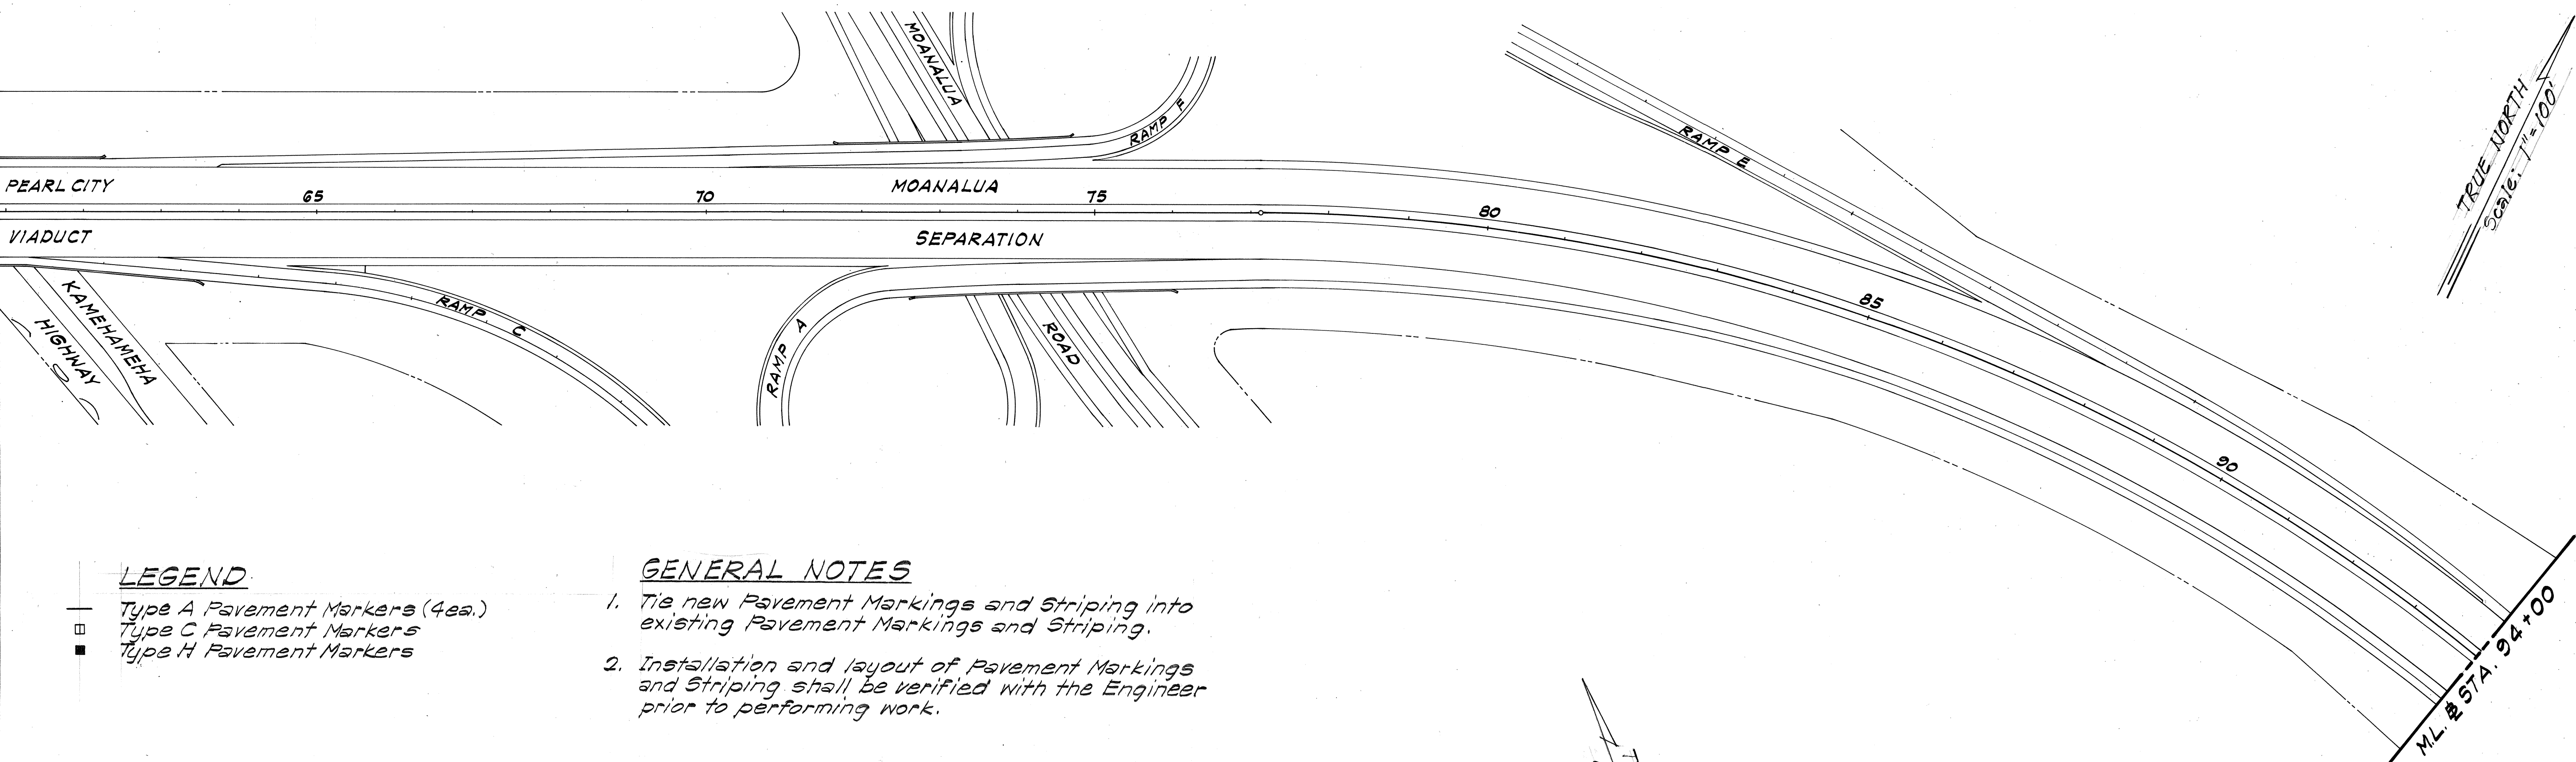


LEGEND

- Type A Pavement Markers (4ea.)
- Type C Pavement Markers
- Type H Pavement Markers

GENERAL NOTES

1. Tie new Pavement Markings and Striping into existing Pavement Markings and Striping.
2. Installation and layout of Pavement Markings and Striping shall be verified with the Engineer prior to performing work.

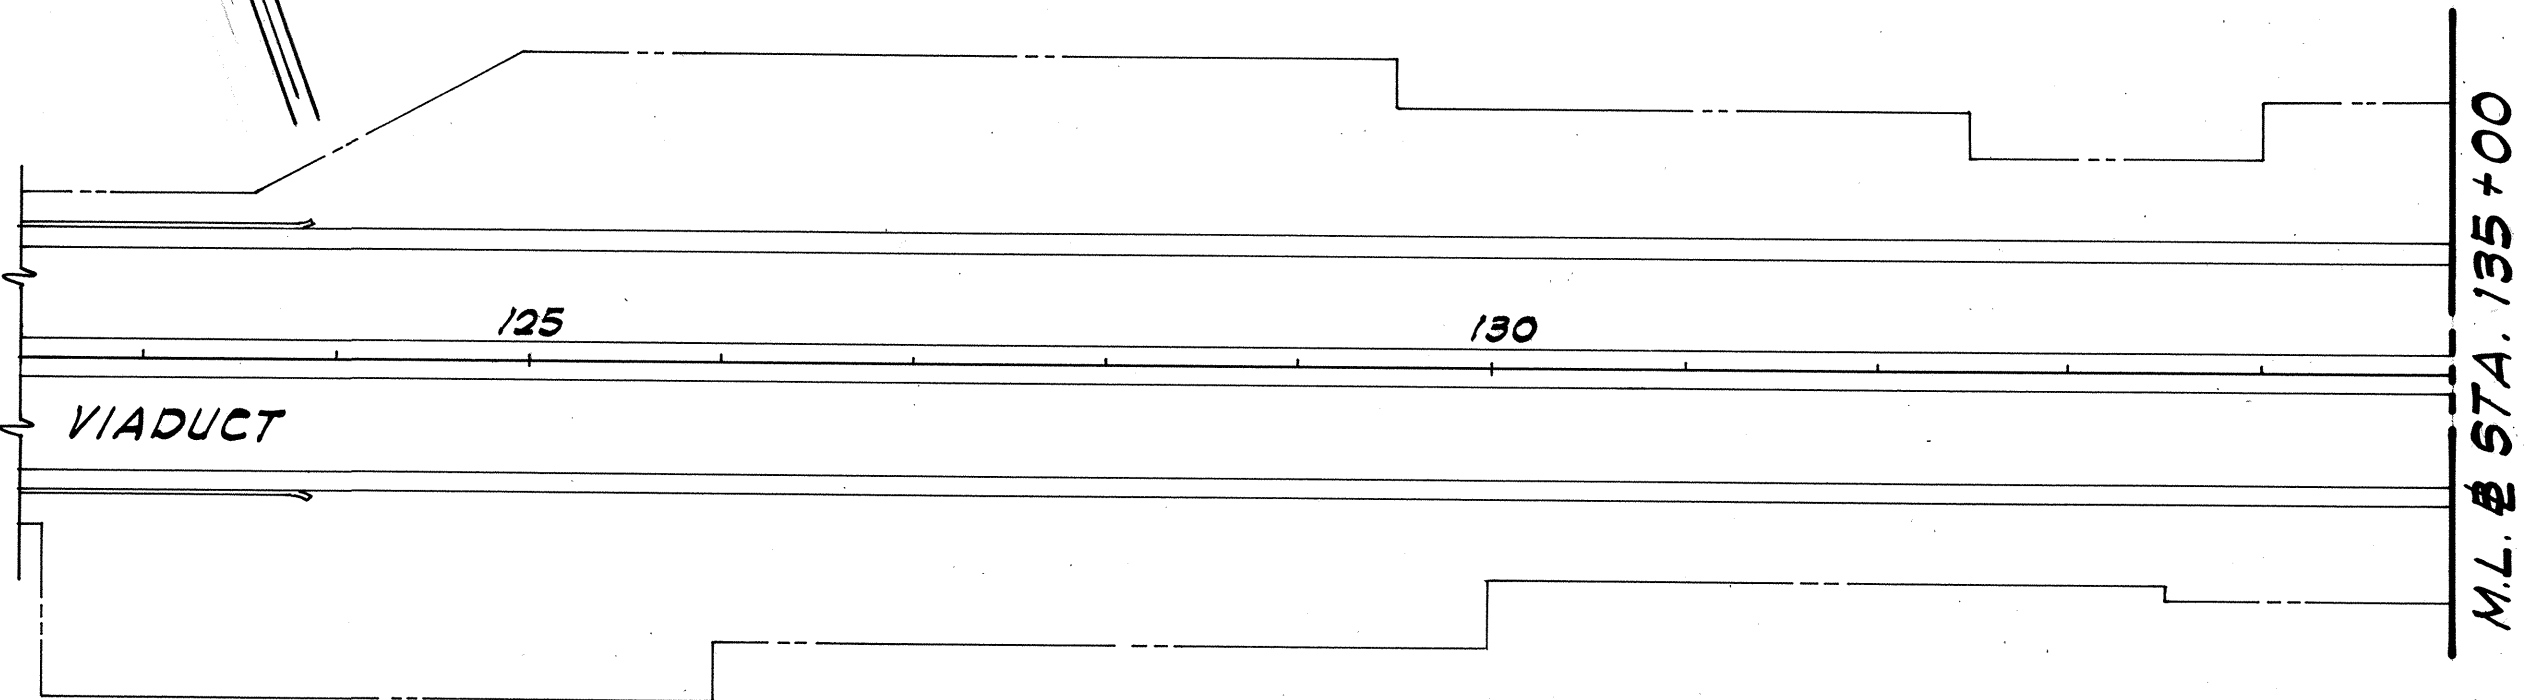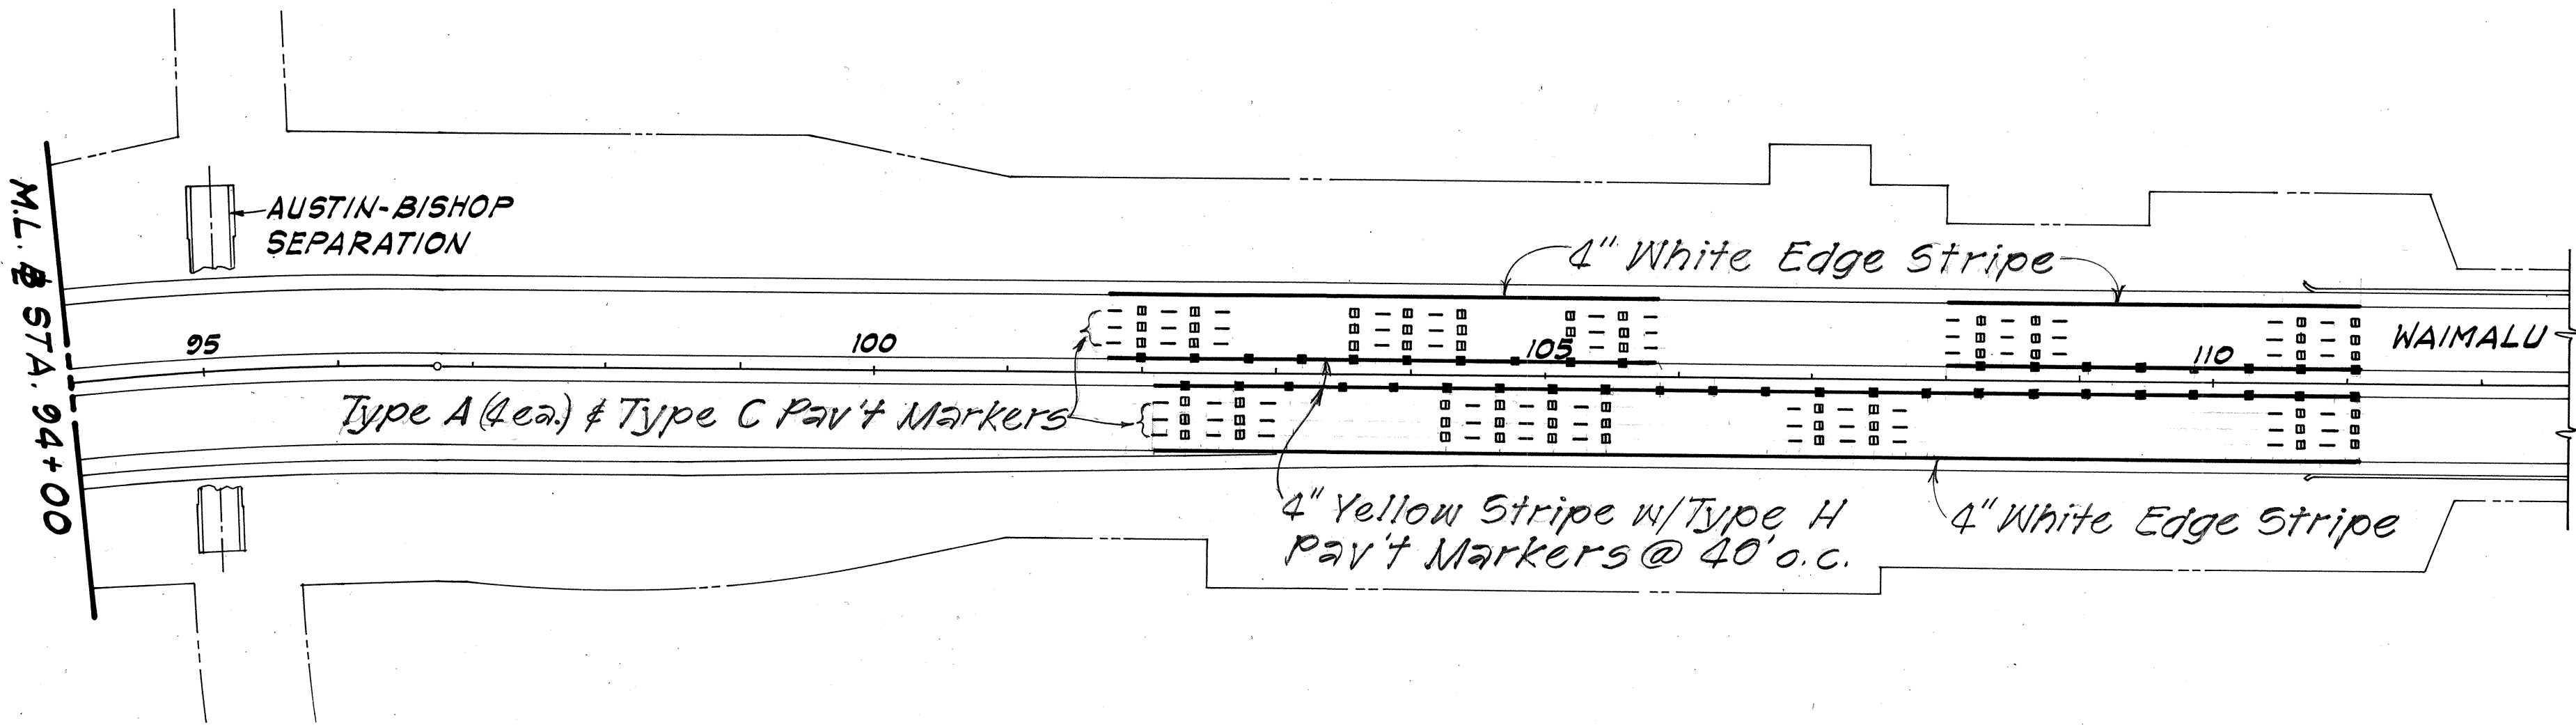

ORIGINAL PLAN	SURVEY PLOTTED BY	DATE
NOTE BOOK	DRAWN BY	
No.	TRACED BY	
	QUANTITIES BY	
	CHECKED BY	


STATE OF HAWAII
DEPARTMENT OF TRANSPORTATION
LAND TRANSPORTATION FACILITIES DIVISION

PAVEMENT MARKINGS PLAN


INTERSTATE ROUTE H-1
H-1 RESURFACING
WAI'AU I.C. TO HALAWA I.C.
PROJECT NO. HIE-01-80M
Scale: 1"=100' Date: Sept, 1979
SHEET No. 1 OF 3 SHEETS

FED. ROAD DIST. NO.	STATE	PROJ. NO.	FISCAL YEAR	SHEET NO.	TOTAL SHEETS
HAWAII	HAW.	HIE-01-80M	1980	6	7

TRUE NORTH
Scale: 1"=100'

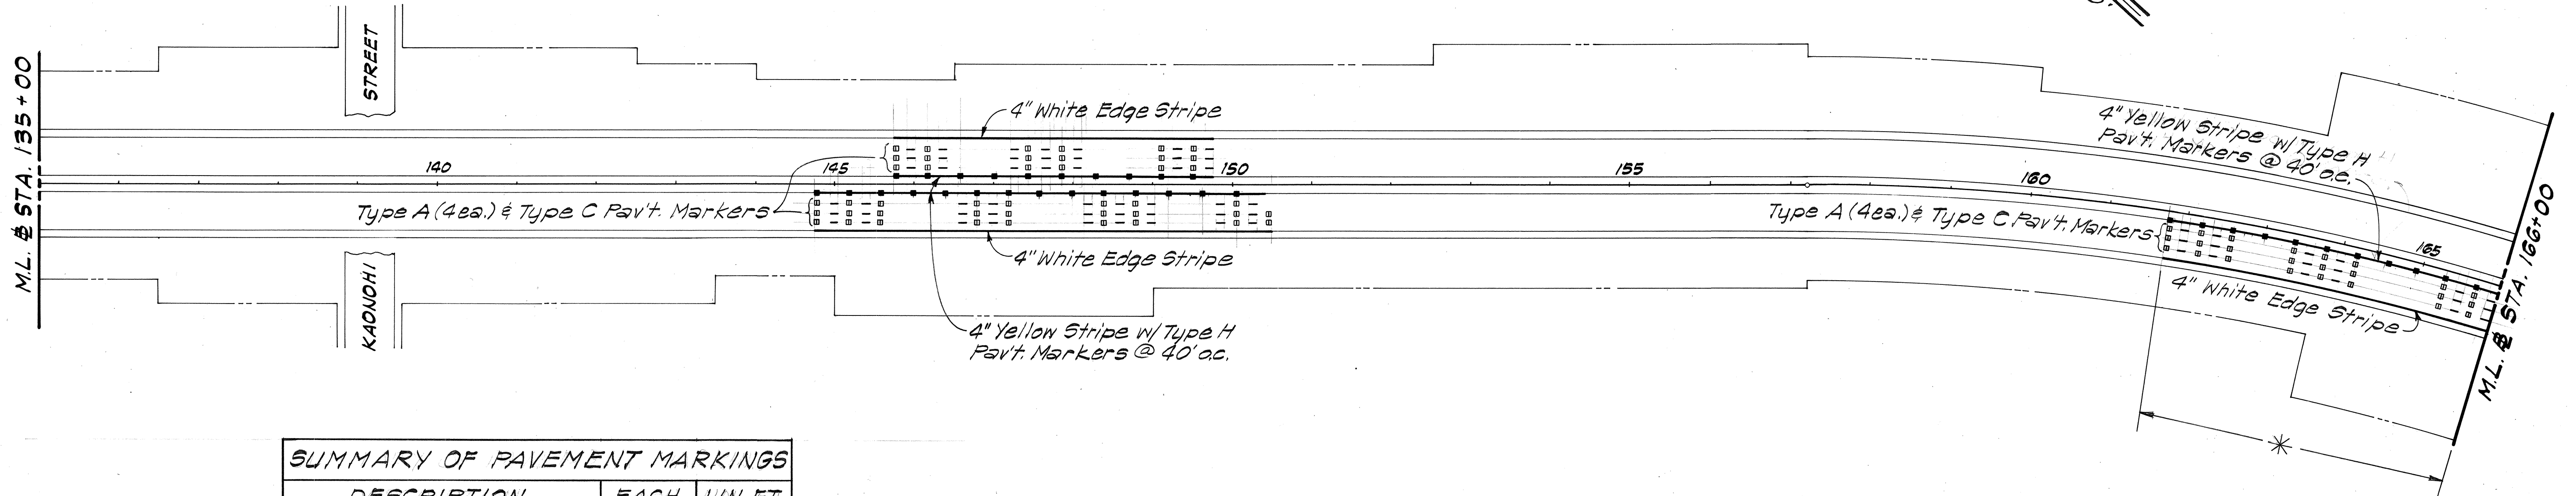

ORIGINAL PLAN	DATE
DESIGNED BY	
TRACED BY	
NOTE BOOK	
QUANTITIES BY	
CHECKED BY	

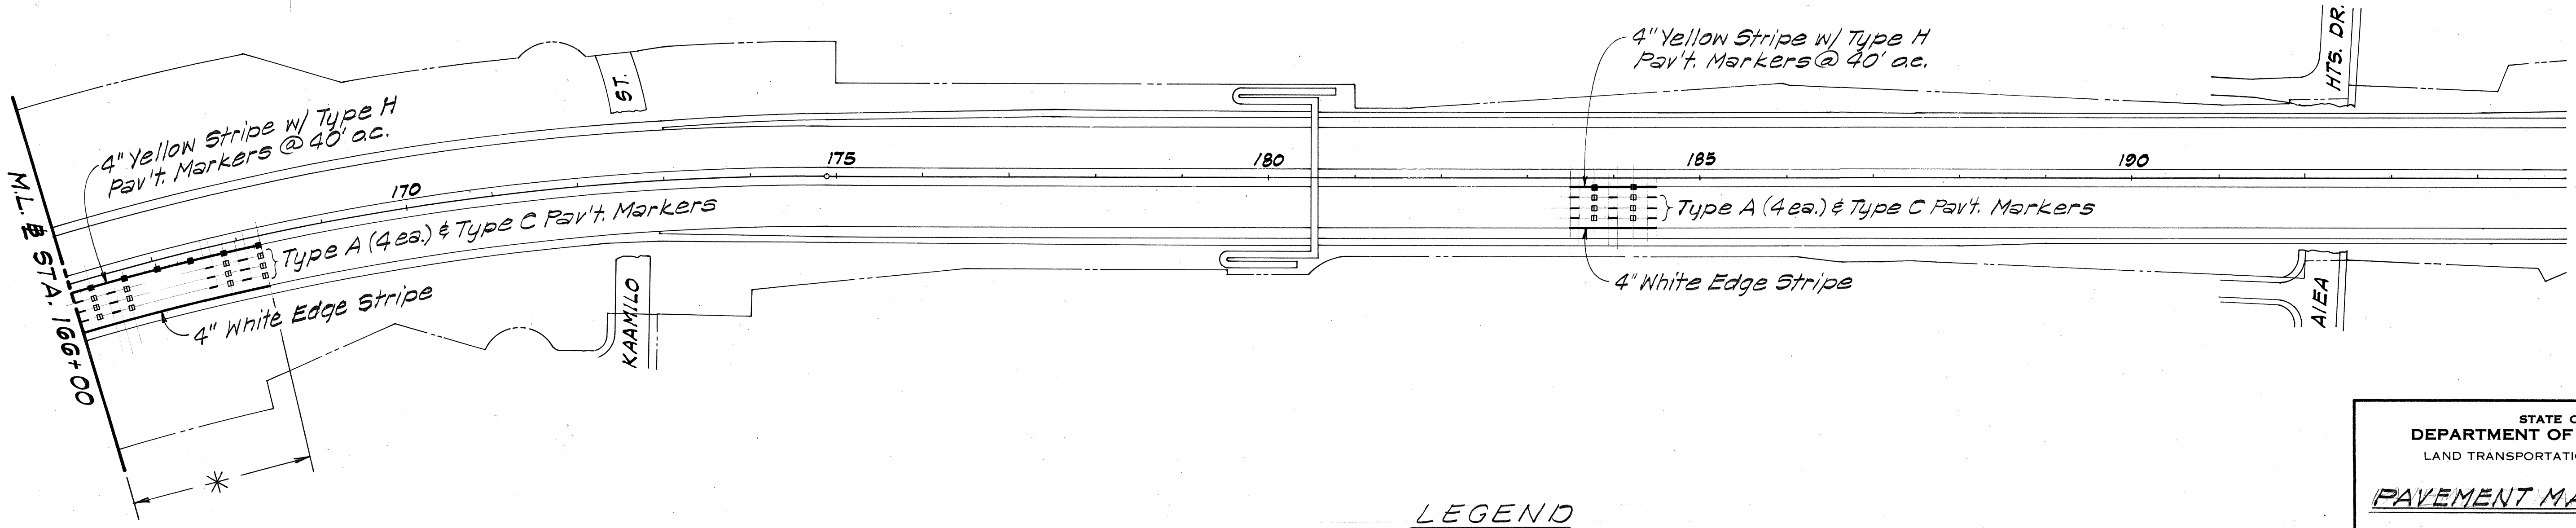

LEGEND

* Denotes "NOT IN CONTRACT"


STATE OF HAWAII
DEPARTMENT OF TRANSPORTATION
LAND TRANSPORTATION FACILITIES DIVISION

PAVEMENT MARKINGS PLAN

INTERSTATE ROUTE H-1
H-1 RESURFACING
WAI'AU I.C. TO HALAWA I.C.
PROJECT NO. HIE-01-80M
Scale: 1"=100' Date: Sept, 1979


SHEET No. 2 OF 3 SHEETS

FED. ROAD DIST. NO.	STATE	PROJ. NO.	FISCAL YEAR	SHEET NO.	TOTAL SHEETS
HAWAII	HAW.	HIE-01-80M	1980	7	7

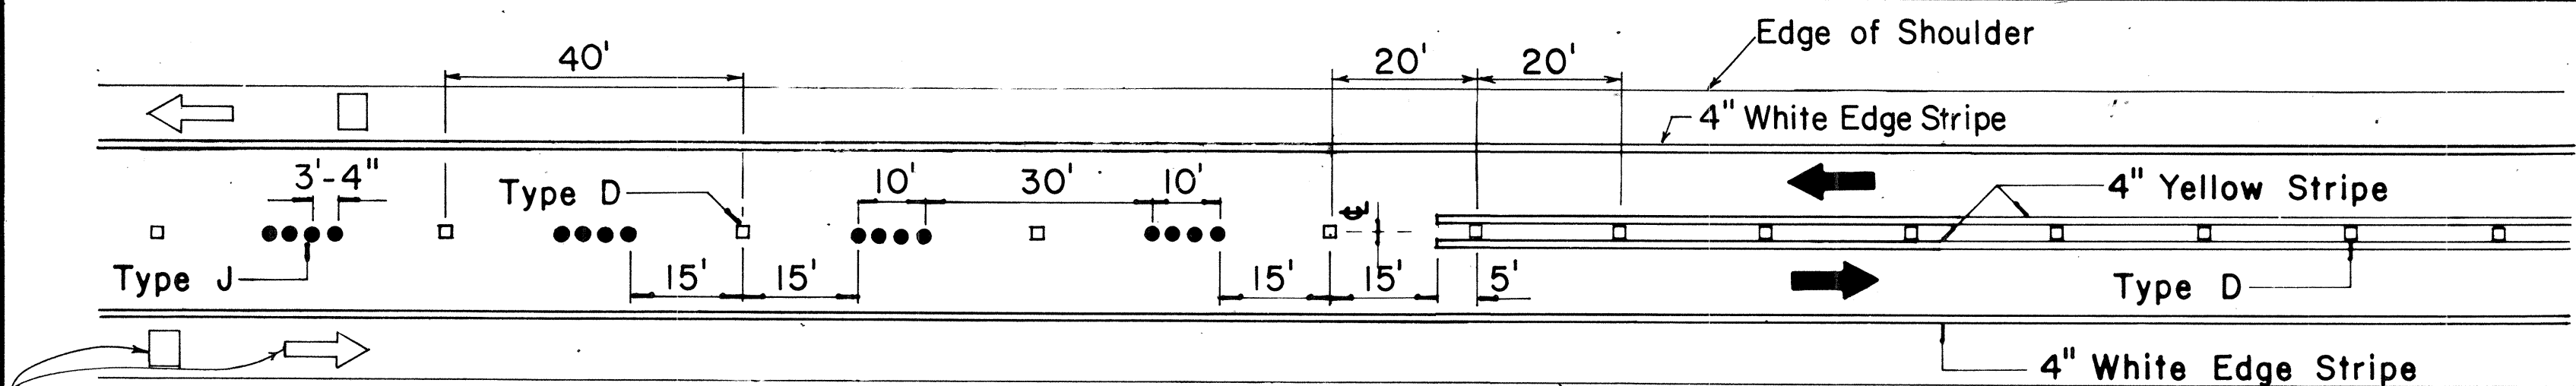


Pavement Symbols, Words, Arrows, and Legends for Bike Route as Required on Plans.

PASSING PERMITTED AND PASSING PROHIBITED

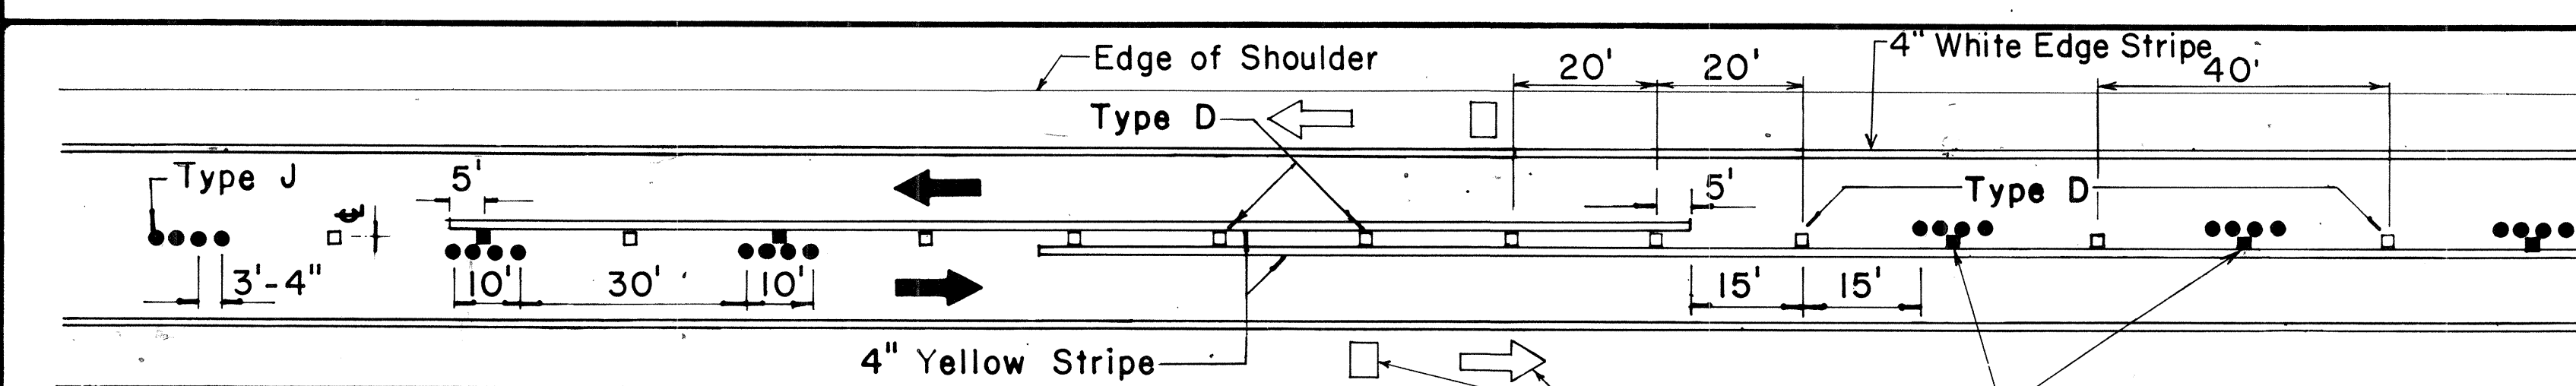


Pavement Symbols, Words, Arrows, and Legends for Bike Route as Required on Plans.


PASSING PROHIBITED ZONES

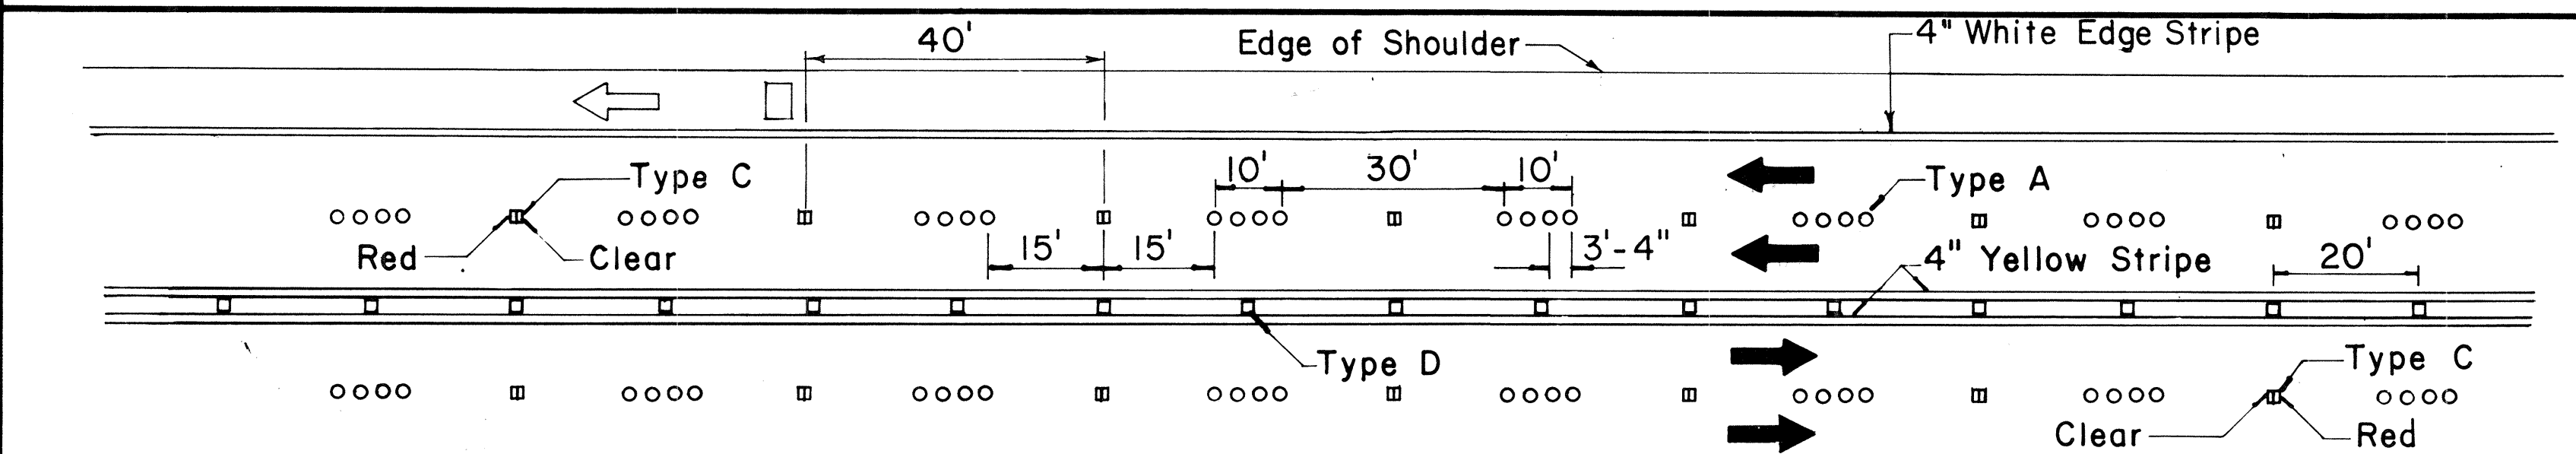


Pavement Symbols, Words, Arrows, and Legends for Bike Route as Required on Plans.

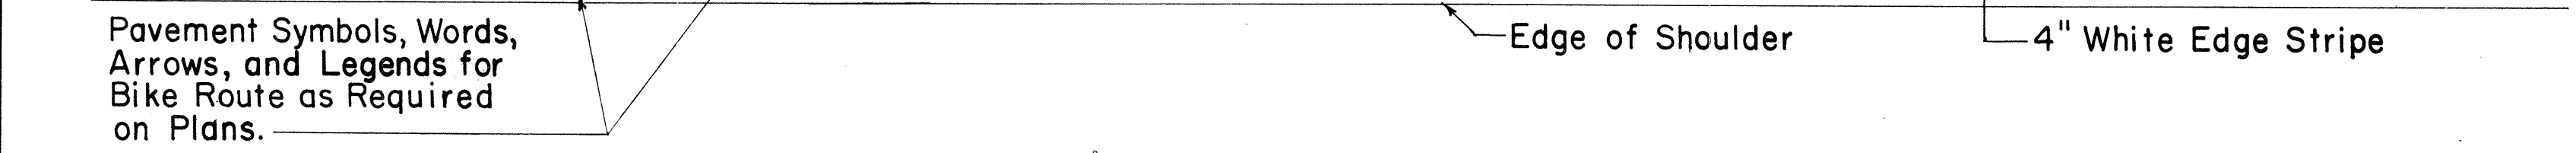

NOTE: Type H (Reflective Surface facing oncoming traffic)

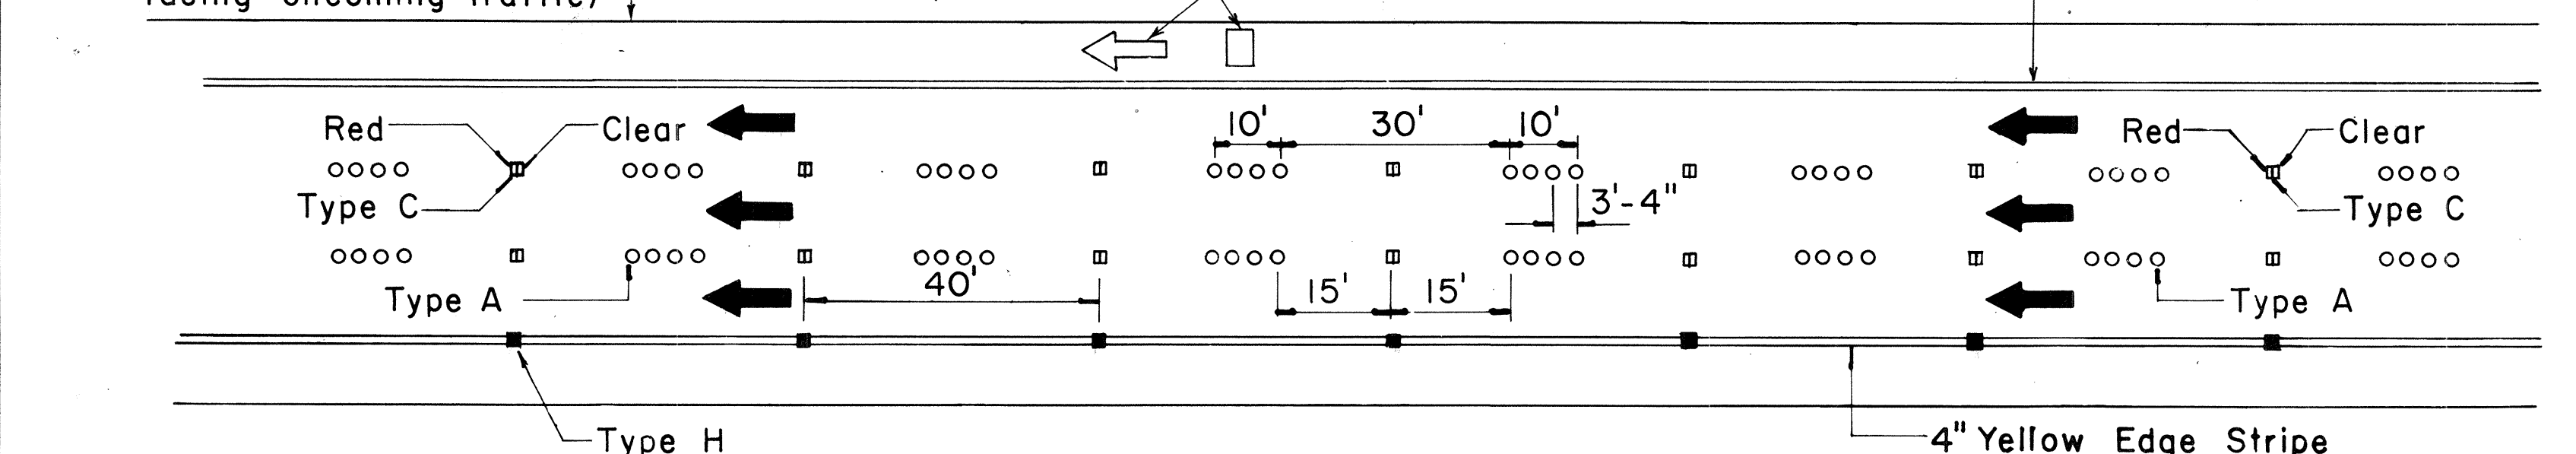


Pavement Symbols, Words, Arrows, and Legends for Bike Route as Required on Plans.

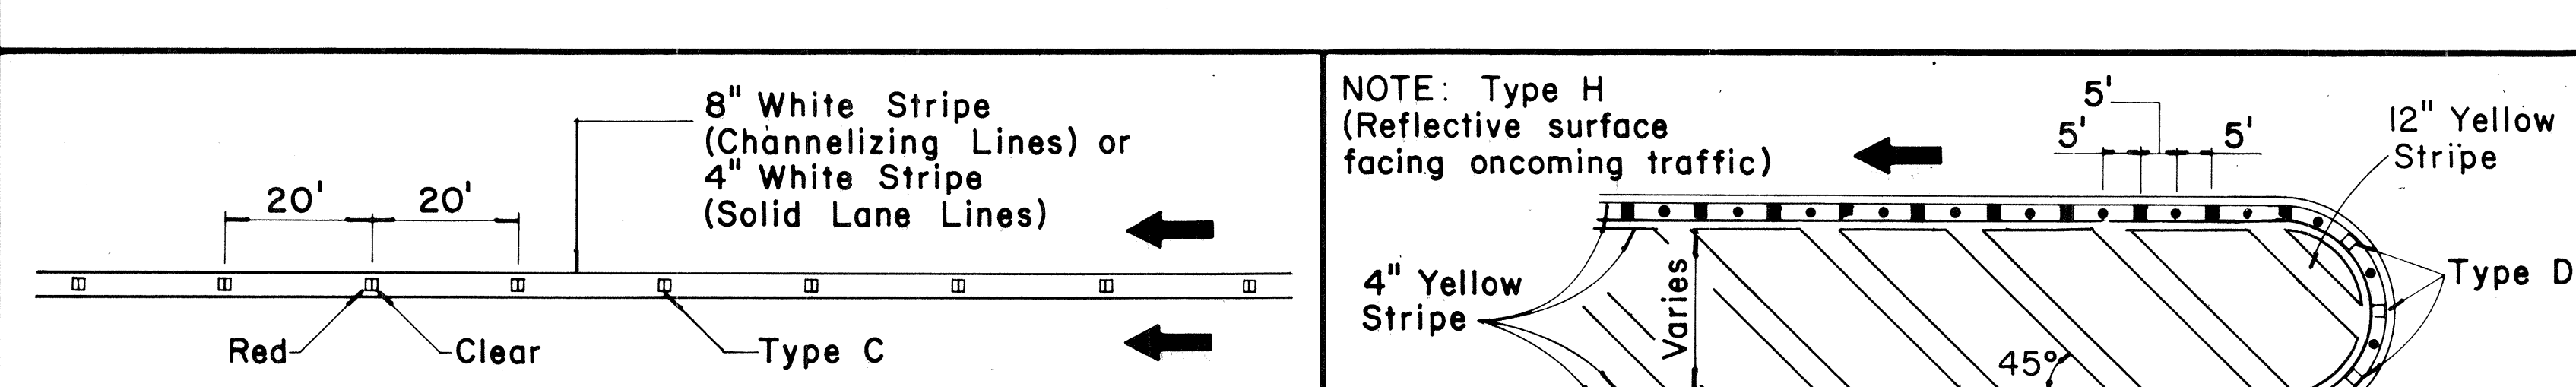

NOTE: Type H (Reflective surface facing oncoming traffic)



NOTE: Type H (Reflective surface facing oncoming traffic)

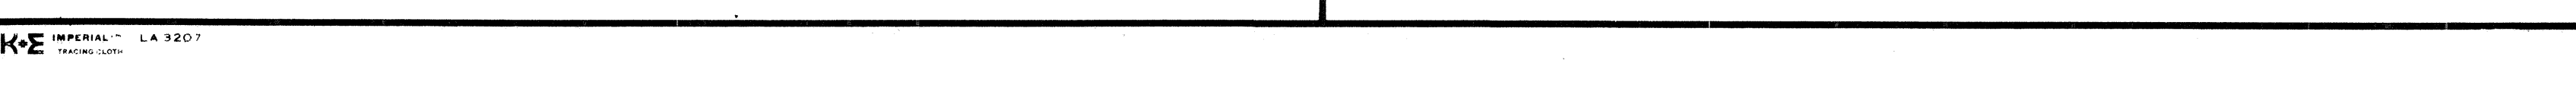


TWO - LANE

MULTI - LANE


DIVIDED HIGHWAY AND FREEWAY

MISCELLANEOUS

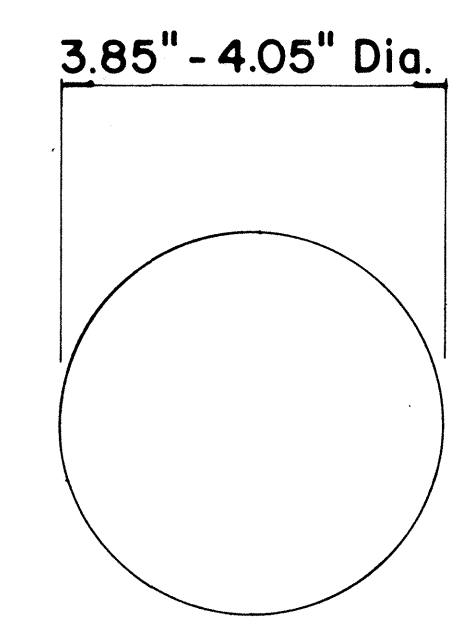


TYPE A

NON - REFLECTIVE WHITE MARKER

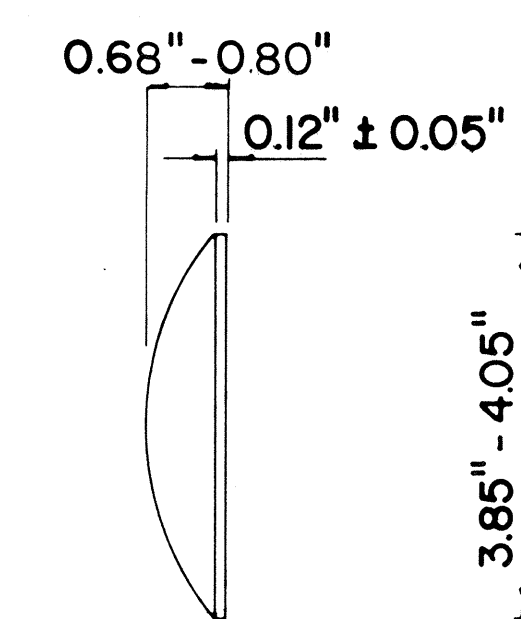


TYPE J

NON - REFLECTIVE YELLOW MARKER

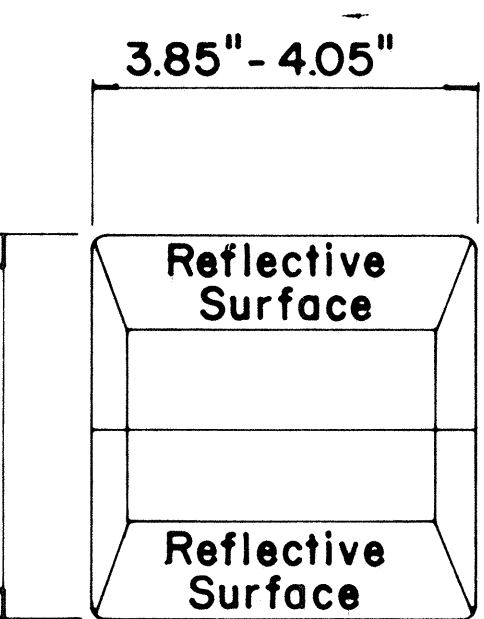


TYPE C

RED - CLEAR REFLECTIVE MARKER

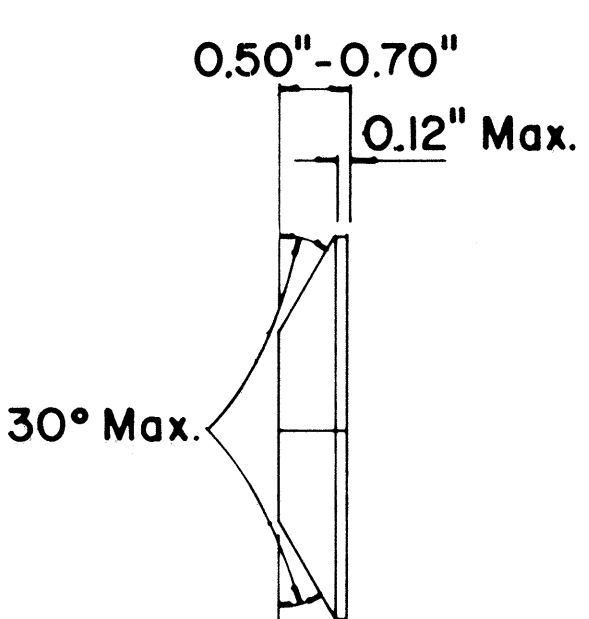


TYPE H

ONE - WAY YELLOW REFLECTIVE MARKER

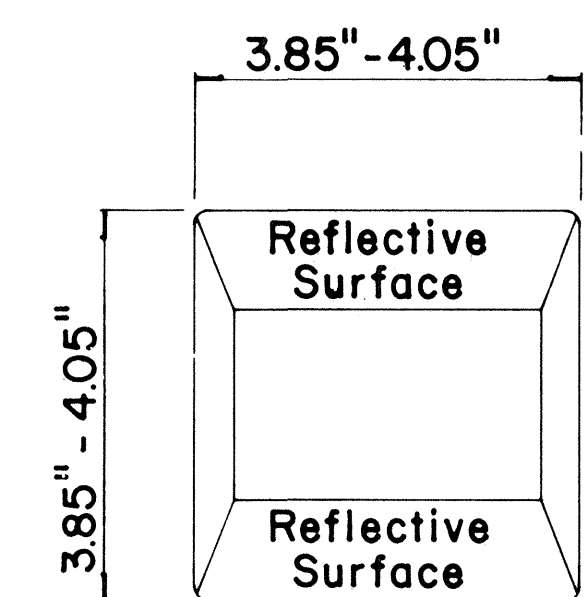

TYPE D

TWO - WAY YELLOW REFLECTIVE MARKER

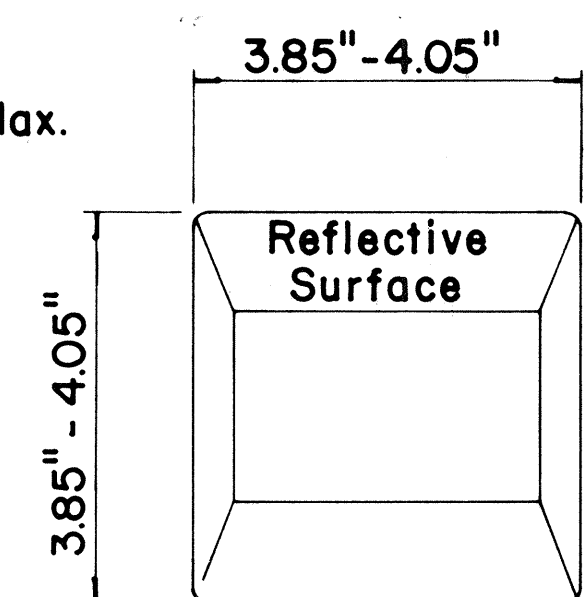

TYPE H

ONE - WAY YELLOW REFLECTIVE MARKER

GENERAL NOTES

- Pavement marking and striping shall conform to the latest "Manual on Uniform Traffic Control Devices for Streets and Highways," and as amended.
- Layout and installation of pavement marking and striping shall be done by the Contractor. The Contractor shall check the layouts with the Engineer prior to performing work.

LEGEND

- Type A
- Type C
- Type D
- Type H
- Type J

APPROVAL RECOMMENDED:

Erick Tanaka
TRAFFIC ENGINEER

7/21/78
DATE

APPROVED:

Herbert J. Zalewski
ASSISTANT CHIEF, ENGINEERING

1/24/78
DATE

No.	REVISION	APPROVED BY	DATE
1	Supersedes DT 300 approved 11/18/71.	H.T.	1/24/78
2	Delete Type A Markers from Bike Route Delineation.	H.T.	10/15/79

STATE OF HAWAII
DEPARTMENT OF TRANSPORTATION
LAND TRANSPORTATION FACILITIES DIVISION

STANDARD DETAILS
RAISED PAVEMENT MARKERS
AND STRIPING

Not to Scale July 1978

SHEET No. 3 OF 3 SHEETS DT 300

SURVEY PLOTTED BY	DATE
DRAWN BY	
DESIGNED BY	
NOTED BY	
CHECKED BY	
ORIGINAL PLAN	
NOTE BOOK	
NO.	