


BORING NOTES:

- Boring data indicated are only represented as accurate for the location where the borings were made since variations in ground conditions may be expected to occur in adjacent areas. The State will not be responsible for any deductions, assumptions, or interpretations made by the Contractor of these borings.
- Original boring logs may be reviewed by the Contractor at the Highway Division Material Laboratory, 2530 Likelike Highway, Honolulu, Hawaii 96819.
- Boring data taken from report by Material Testing & Research Branch, Department of Transportation.

FED. ROAD DIST. NO.	STATE	FED. AID PROJ. NO.	FISCAL YEAR	SHEET NO.	TOTAL SHEETS
HAWAII	HAW.	I-HI-1(157):24	1979	66	146


HIK-8

Elev. 11.8

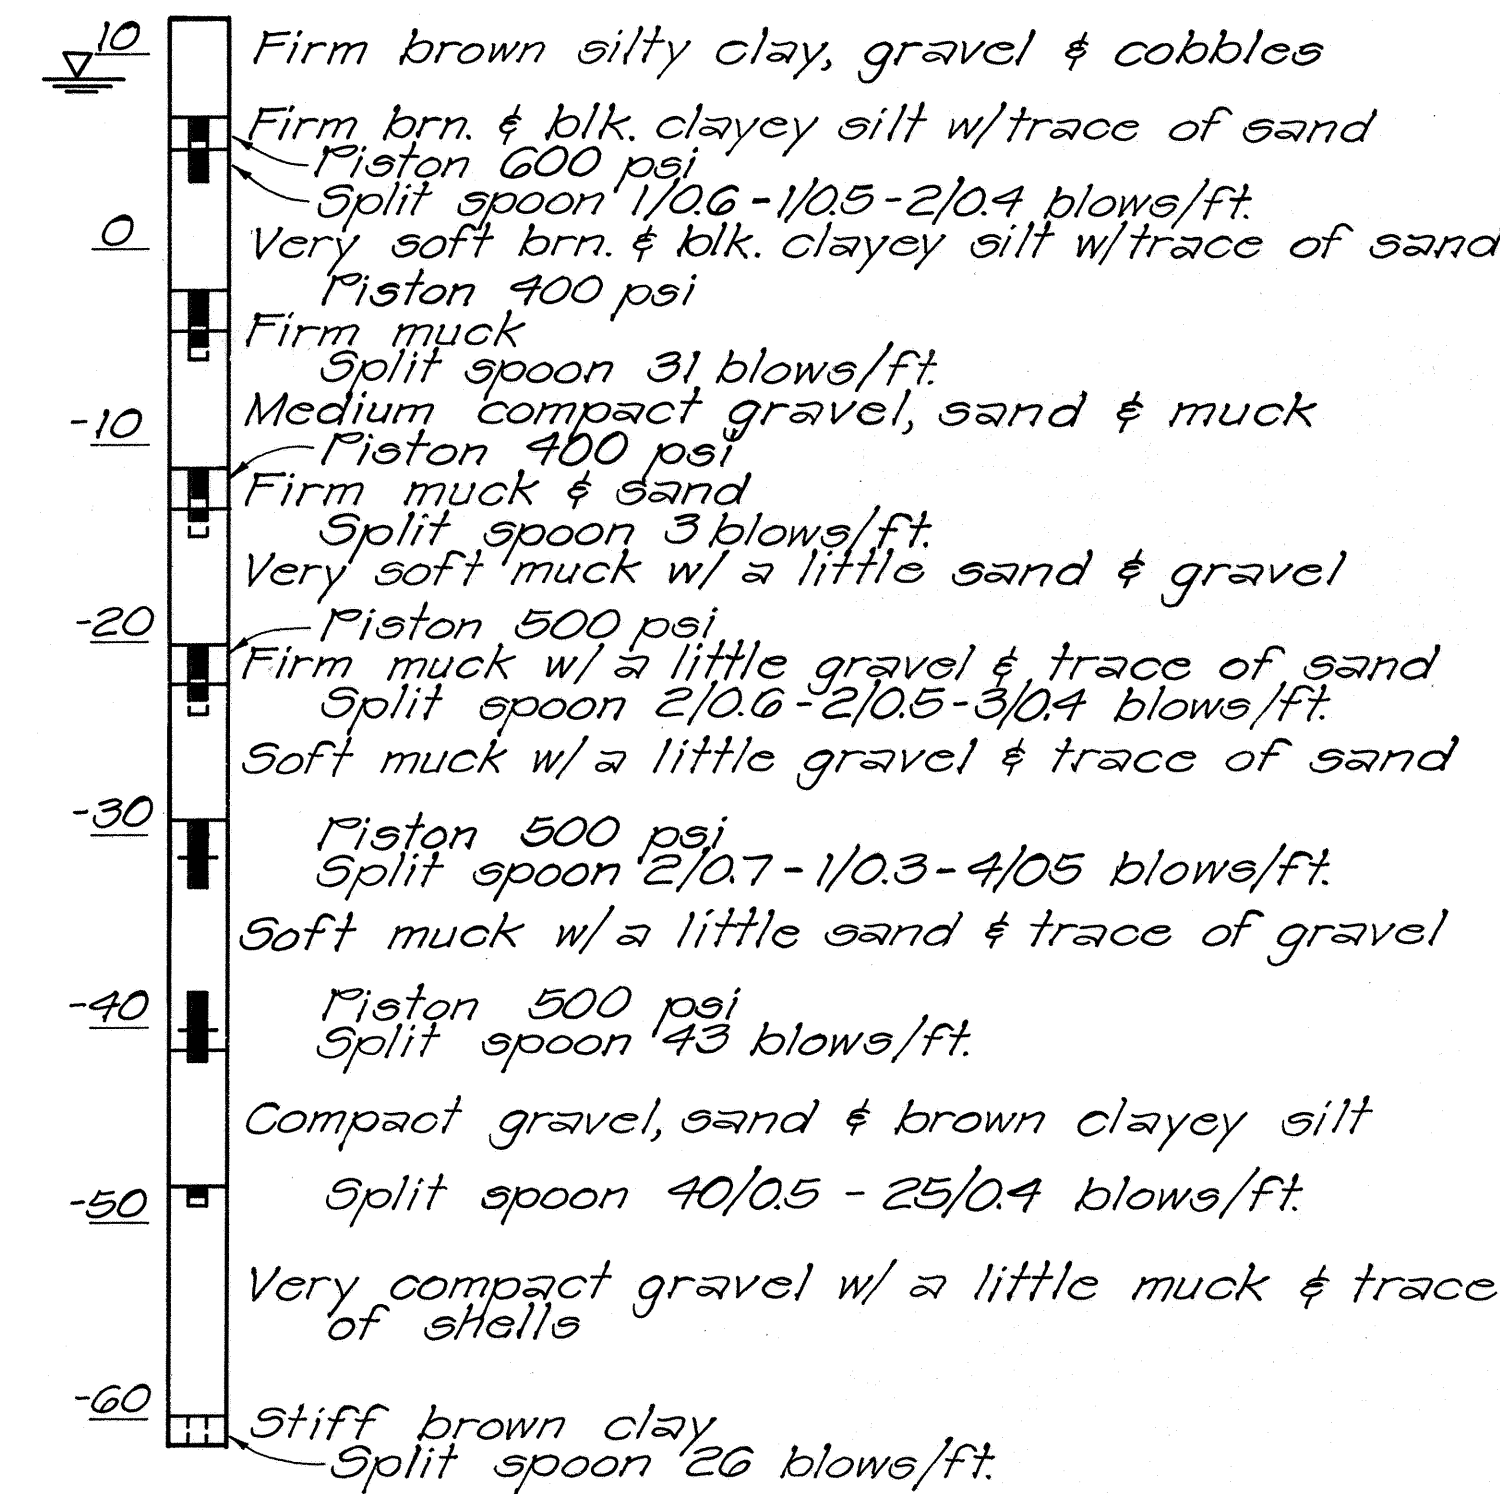


HIK-9

Elev. 7.3

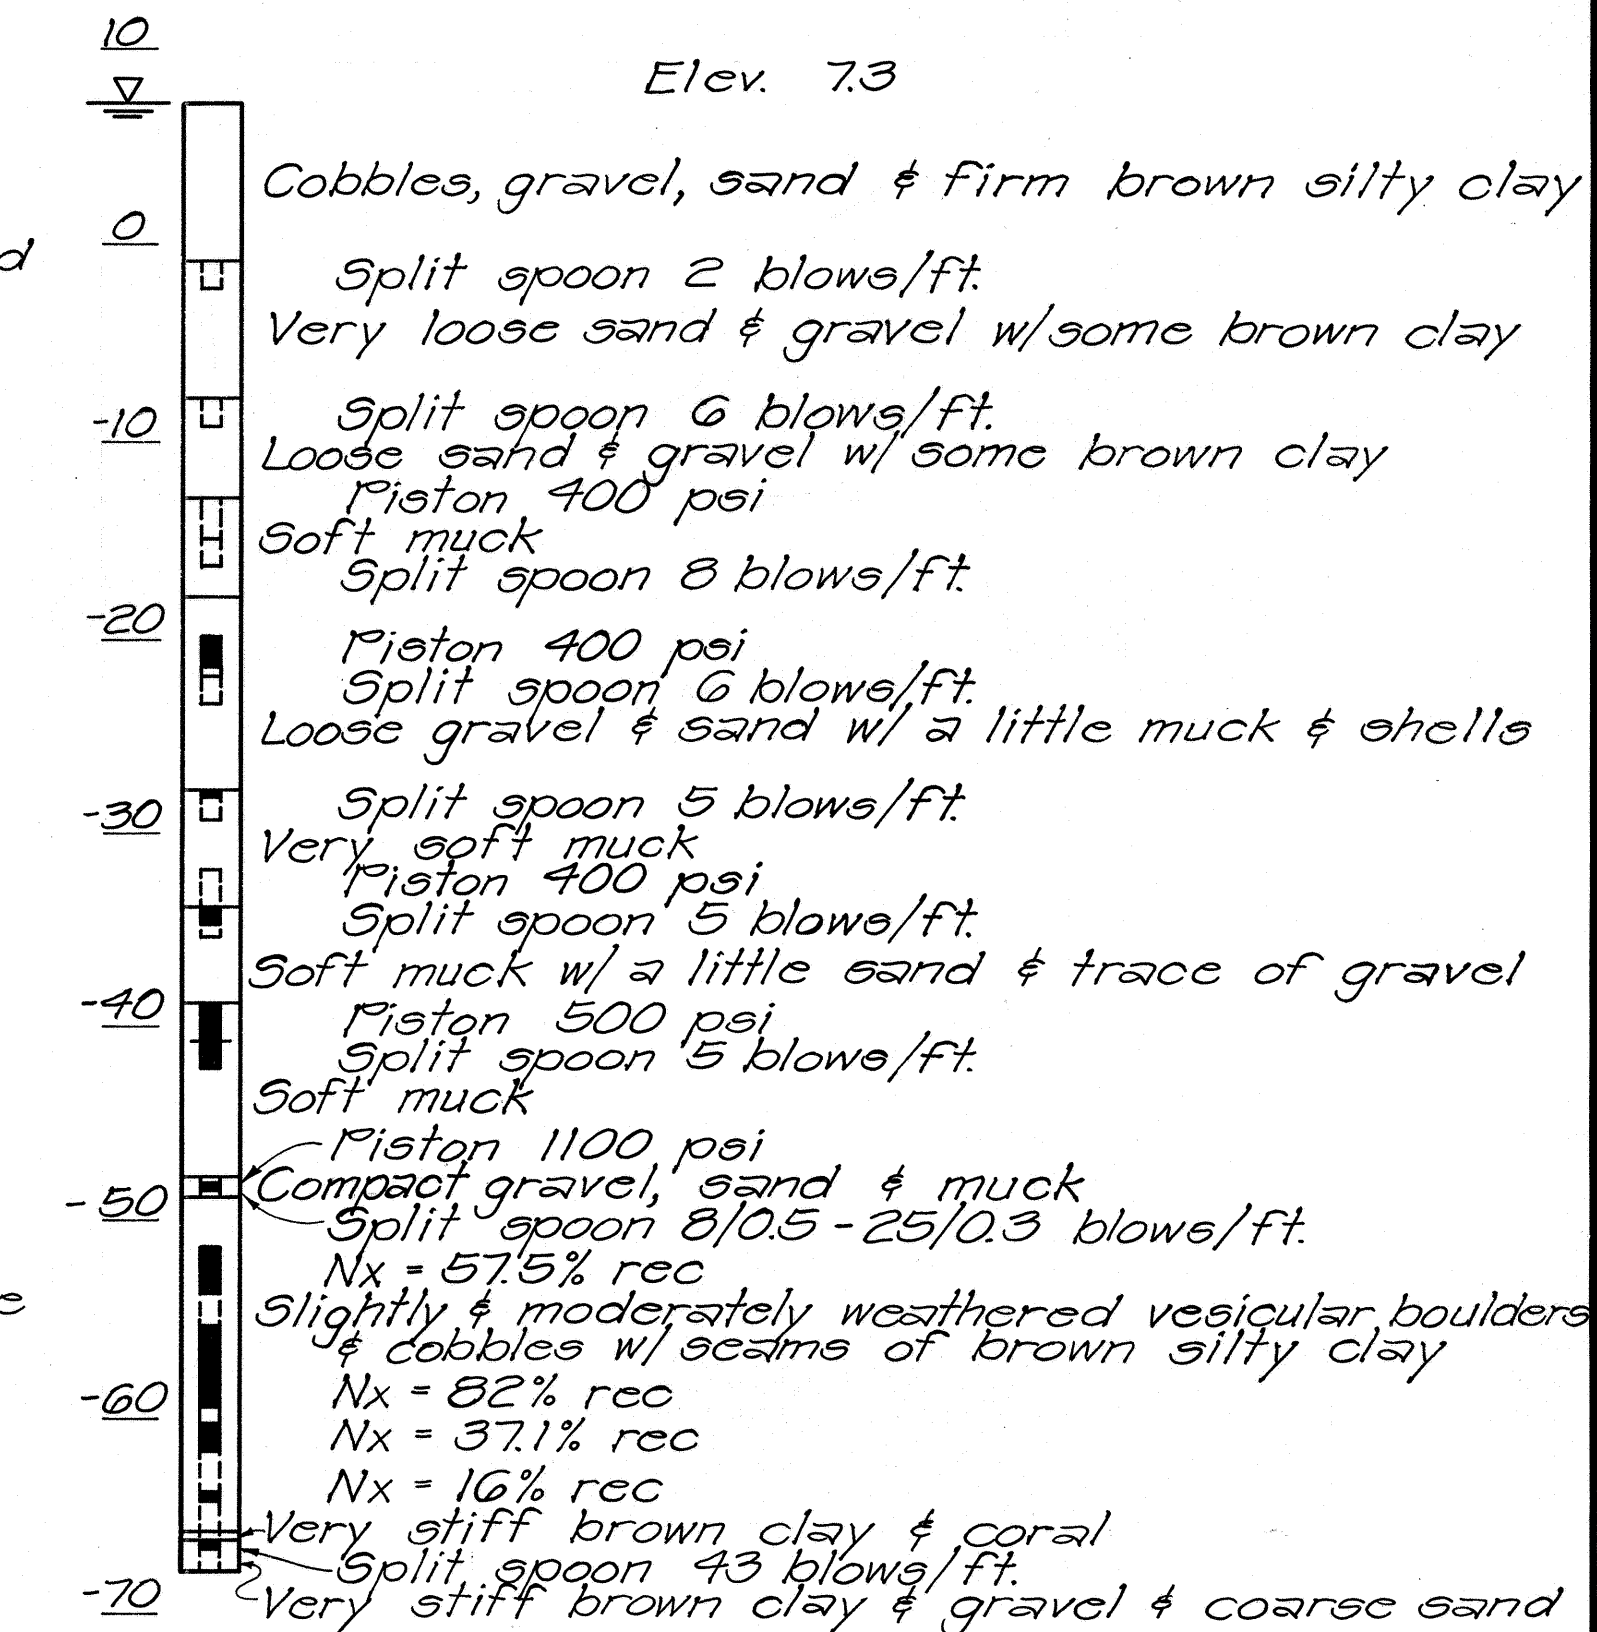


LEGEND:

HIK-1-120 } Boring Location with Designation Number

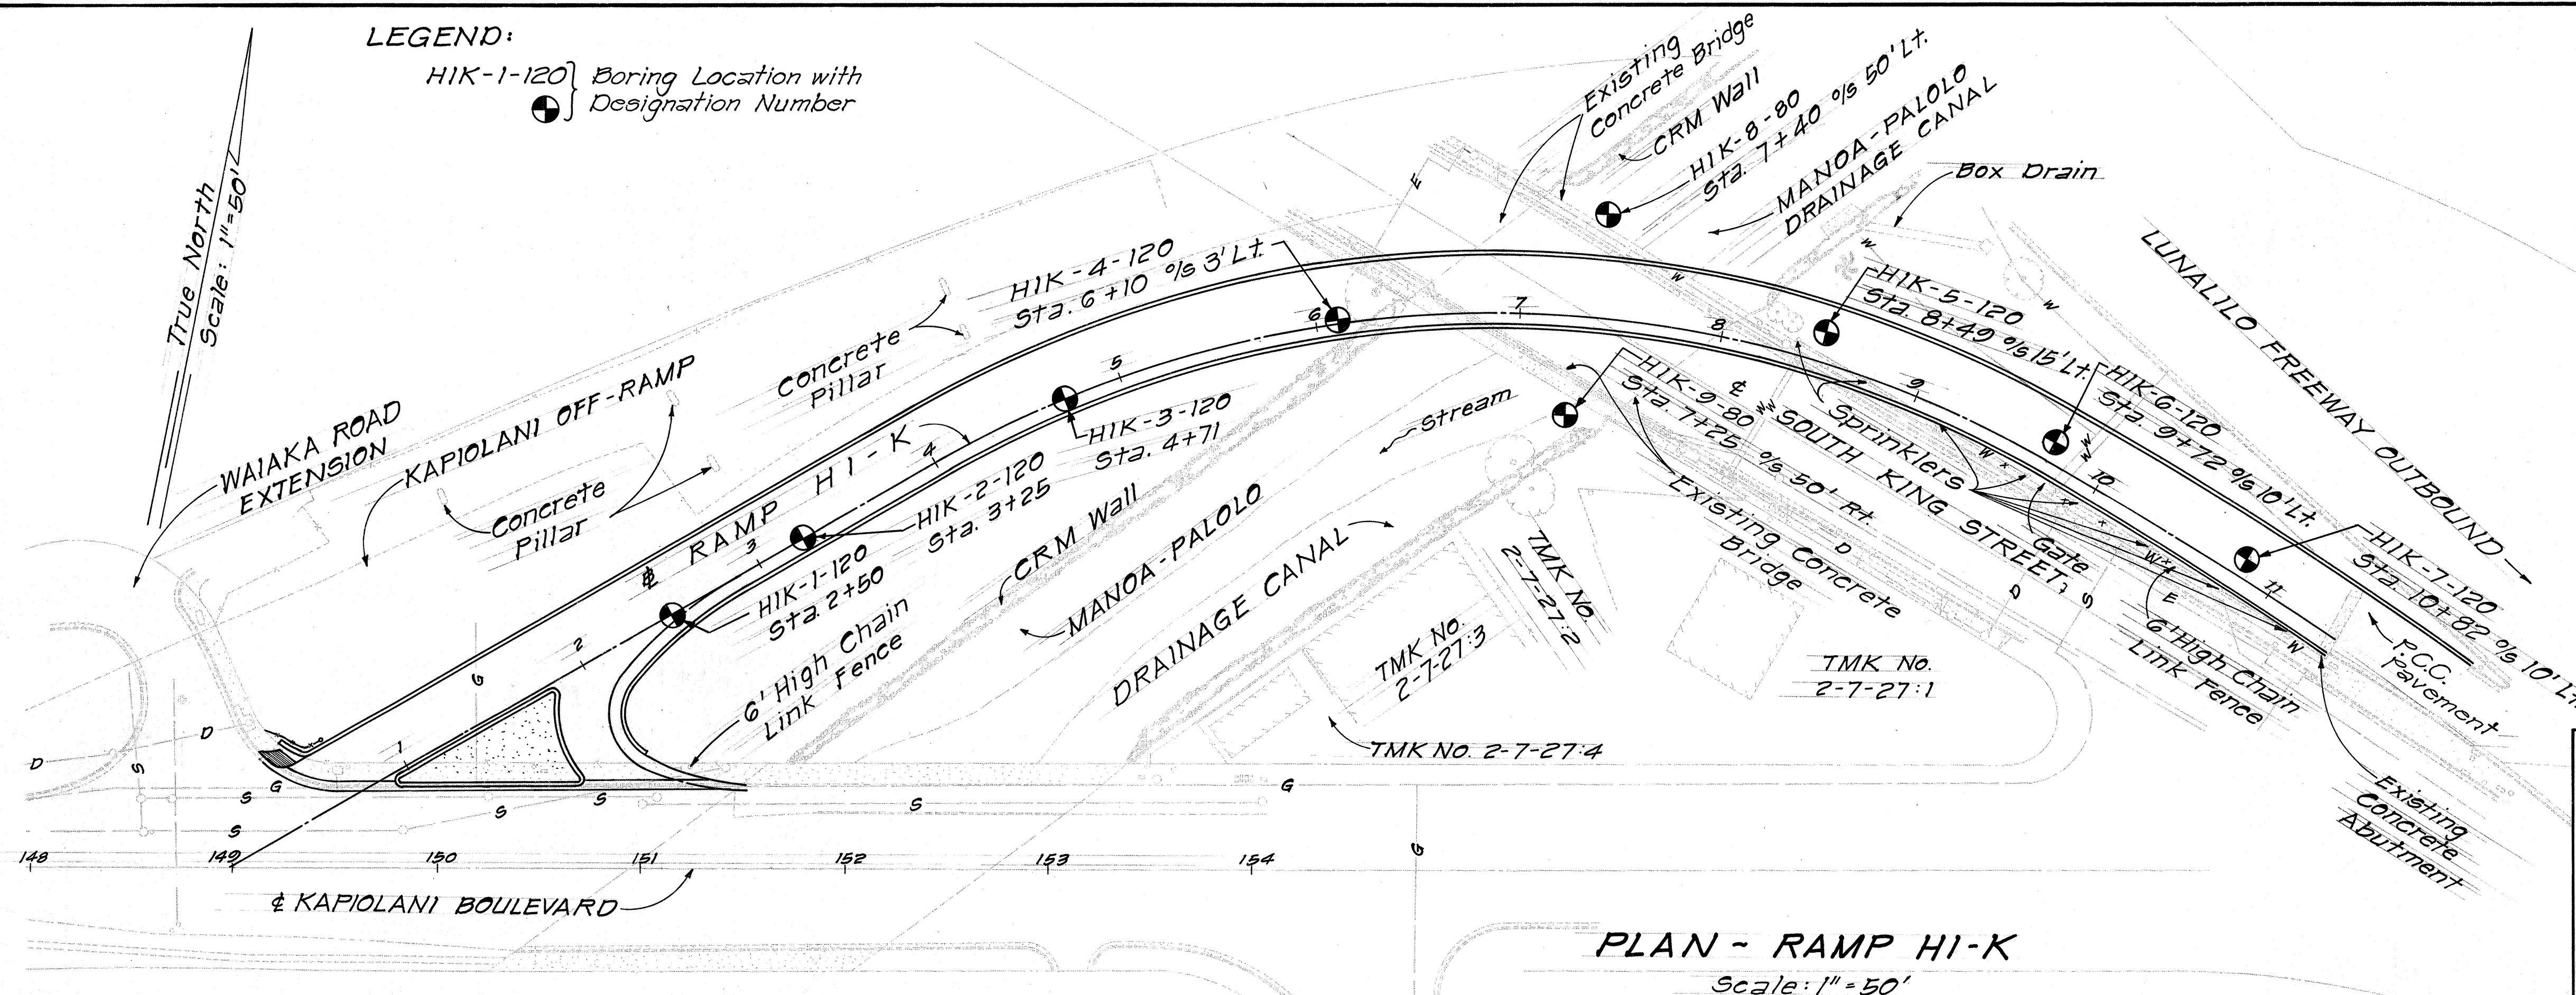

PLAN - RAMP HI-K

Scale: 1" = 50'

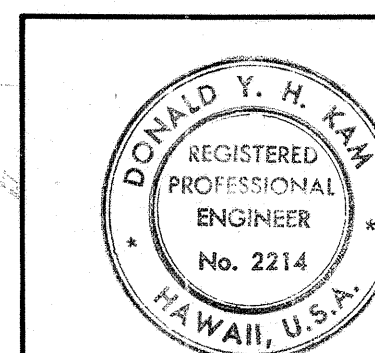


THIS WORK WAS PREPARED BY ME OR UNDER MY SUPERVISION
 Donald Y. H. K.M.

STATE OF HAWAII
 DEPARTMENT OF TRANSPORTATION
 LAND TRANSPORTATION FACILITIES DIVISION
SOIL BORINGS
LOCATIONS AND LOGS
 KAPIOLANI ON-RAMP HI-K
 INTERSTATE ROUTE HI-1
 KAPIOLANI INTERCHANGE ON-RAMP
 F.A.I. PROJ. NO. I-HI-1(157):24
 Scale: AS NOTED Date: 10-18-79
 SHEET NO. 1 OF 2 SHEETS

FED. ROAD DIST. NO.	STATE	FED. AID PROJ. NO.	FISCAL YEAR	SHEET NO.	TOTAL SHEETS
HAWAII	HAW.	I-HI-1(157)-24	1979	67	146


HIK-1

Elev. 21.6

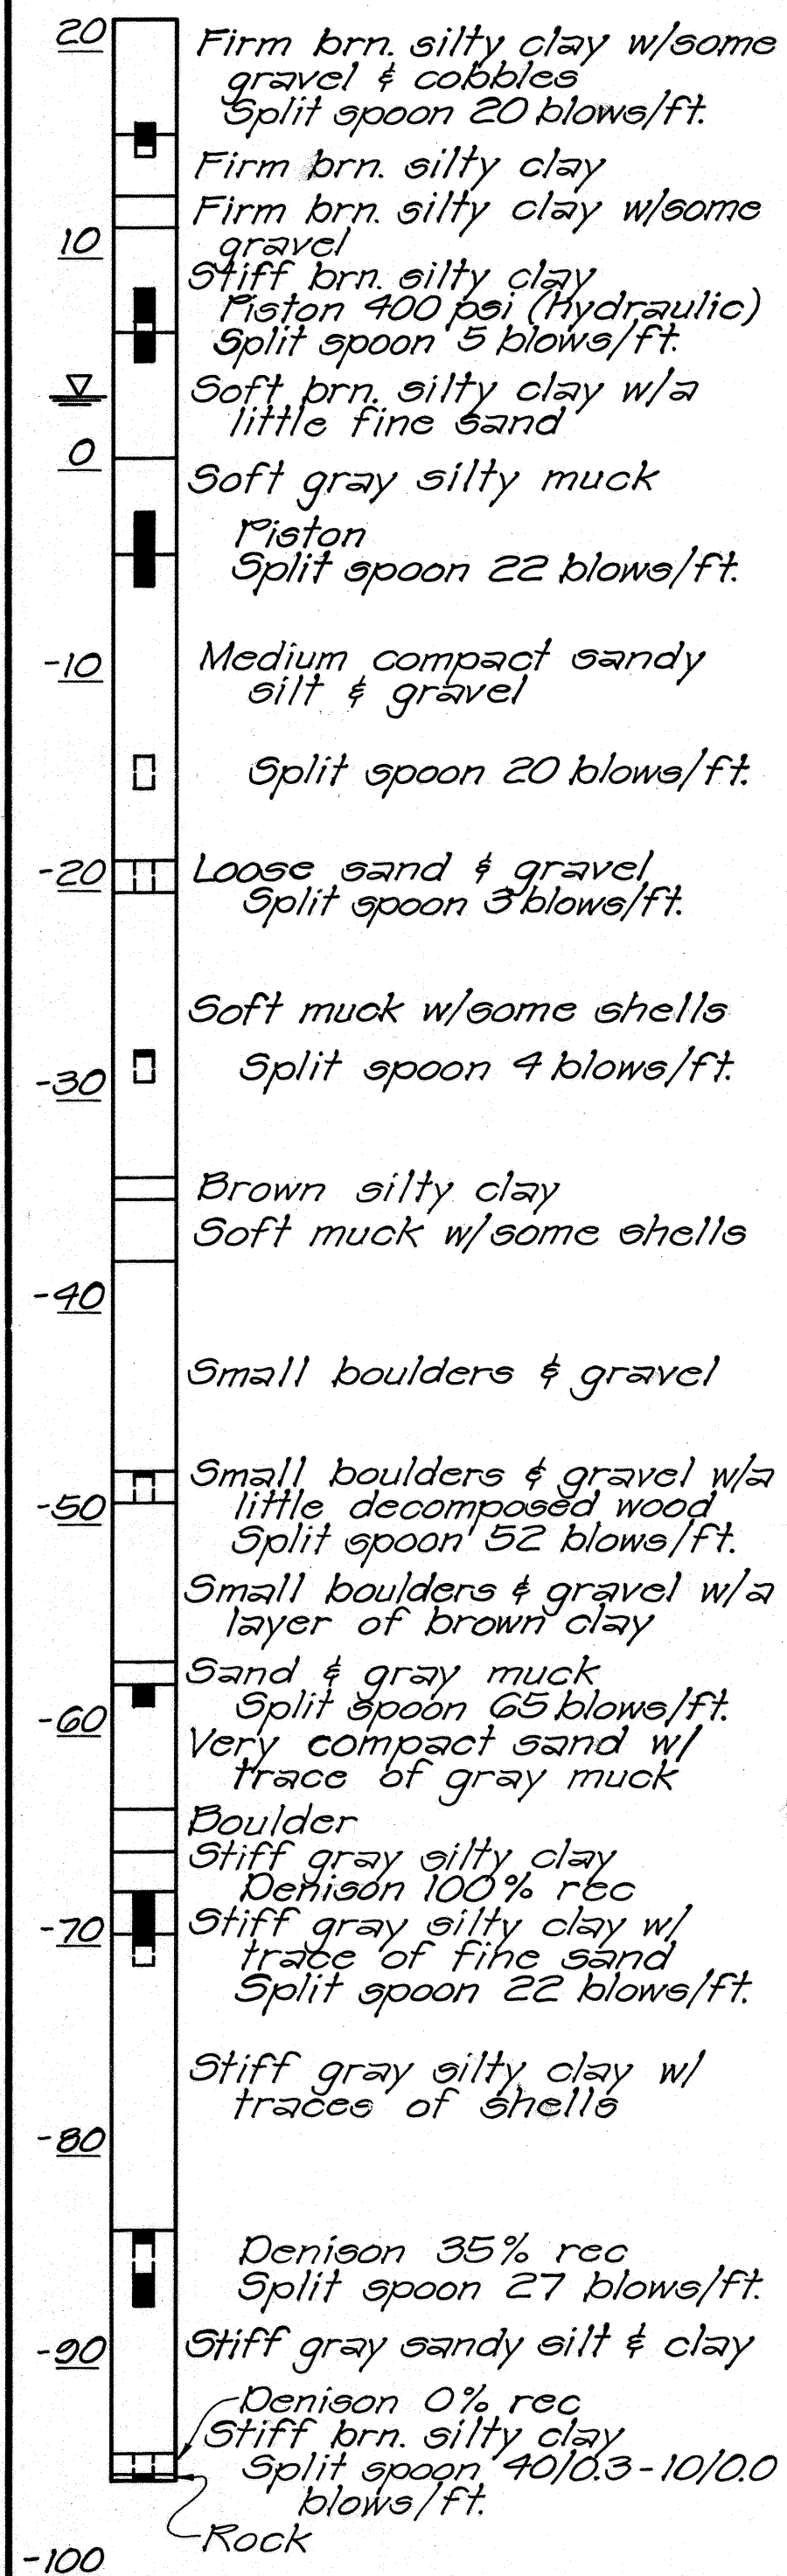


HIK-2

Elev. 19.6

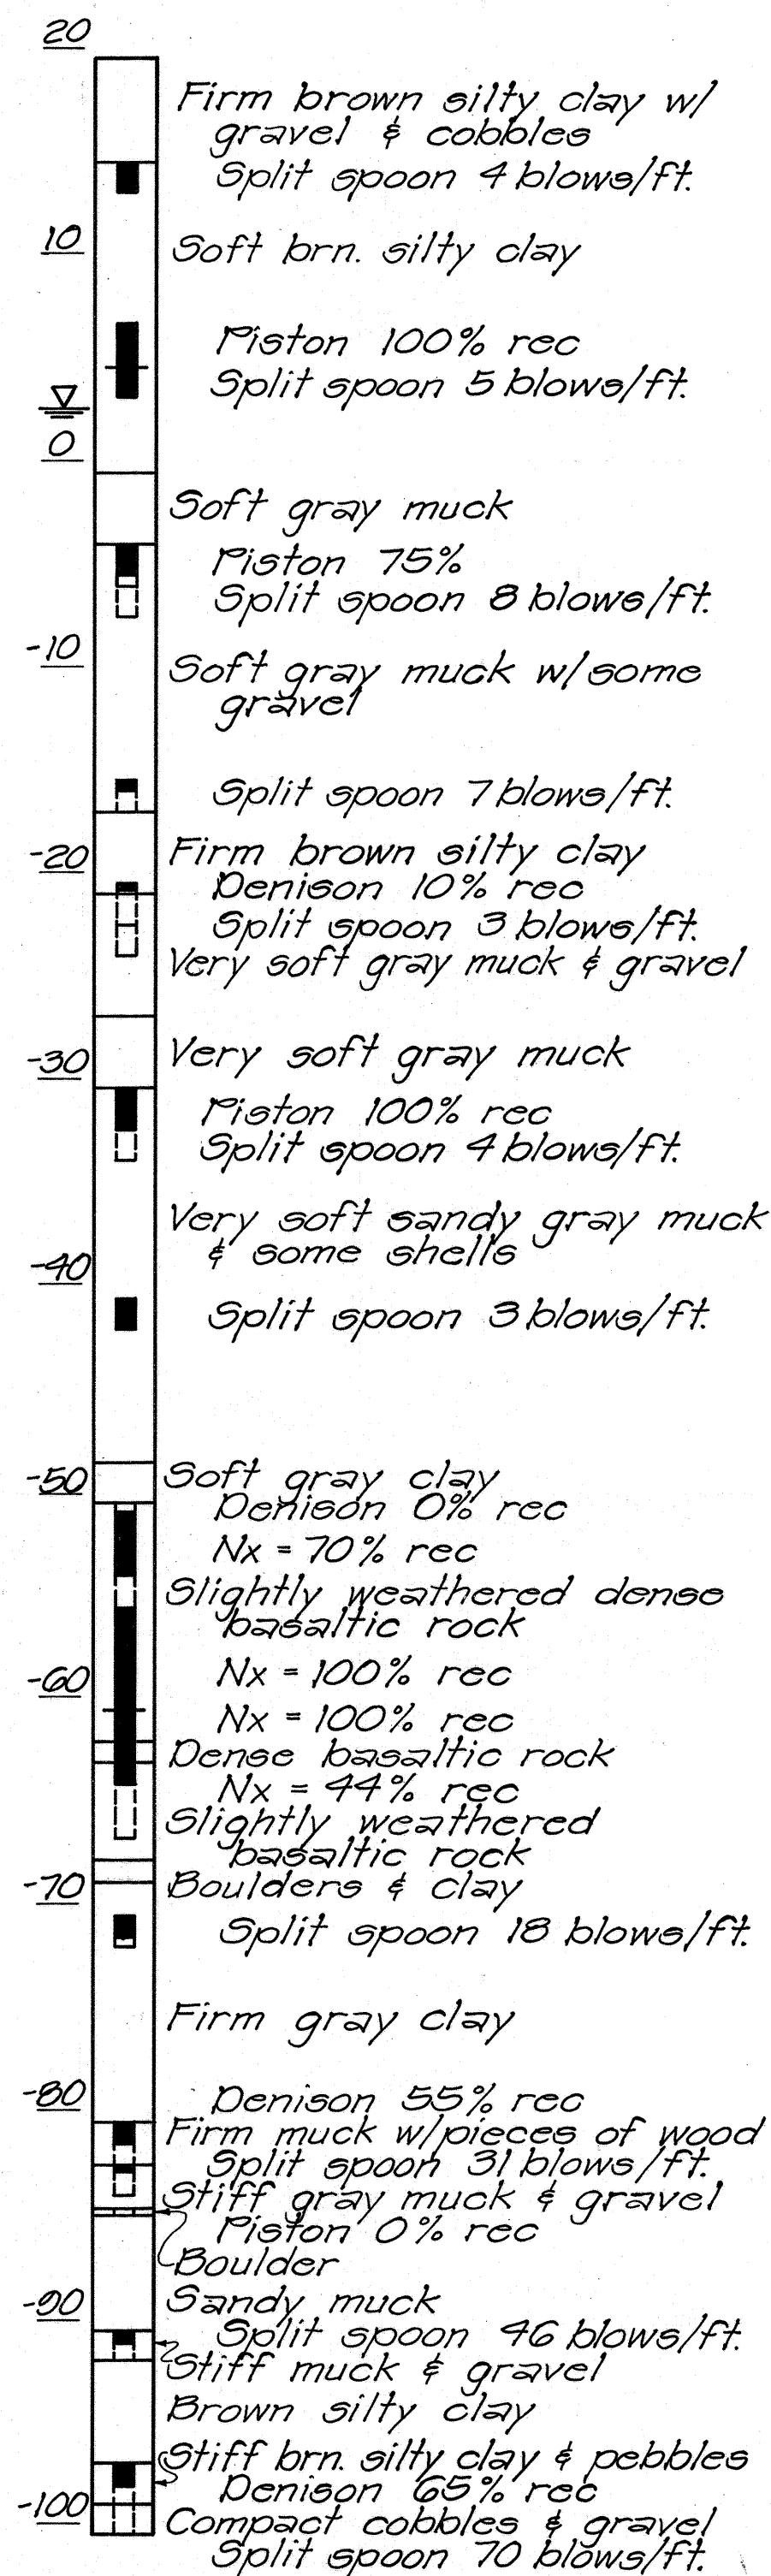


HIK-3

Elev. 19.7

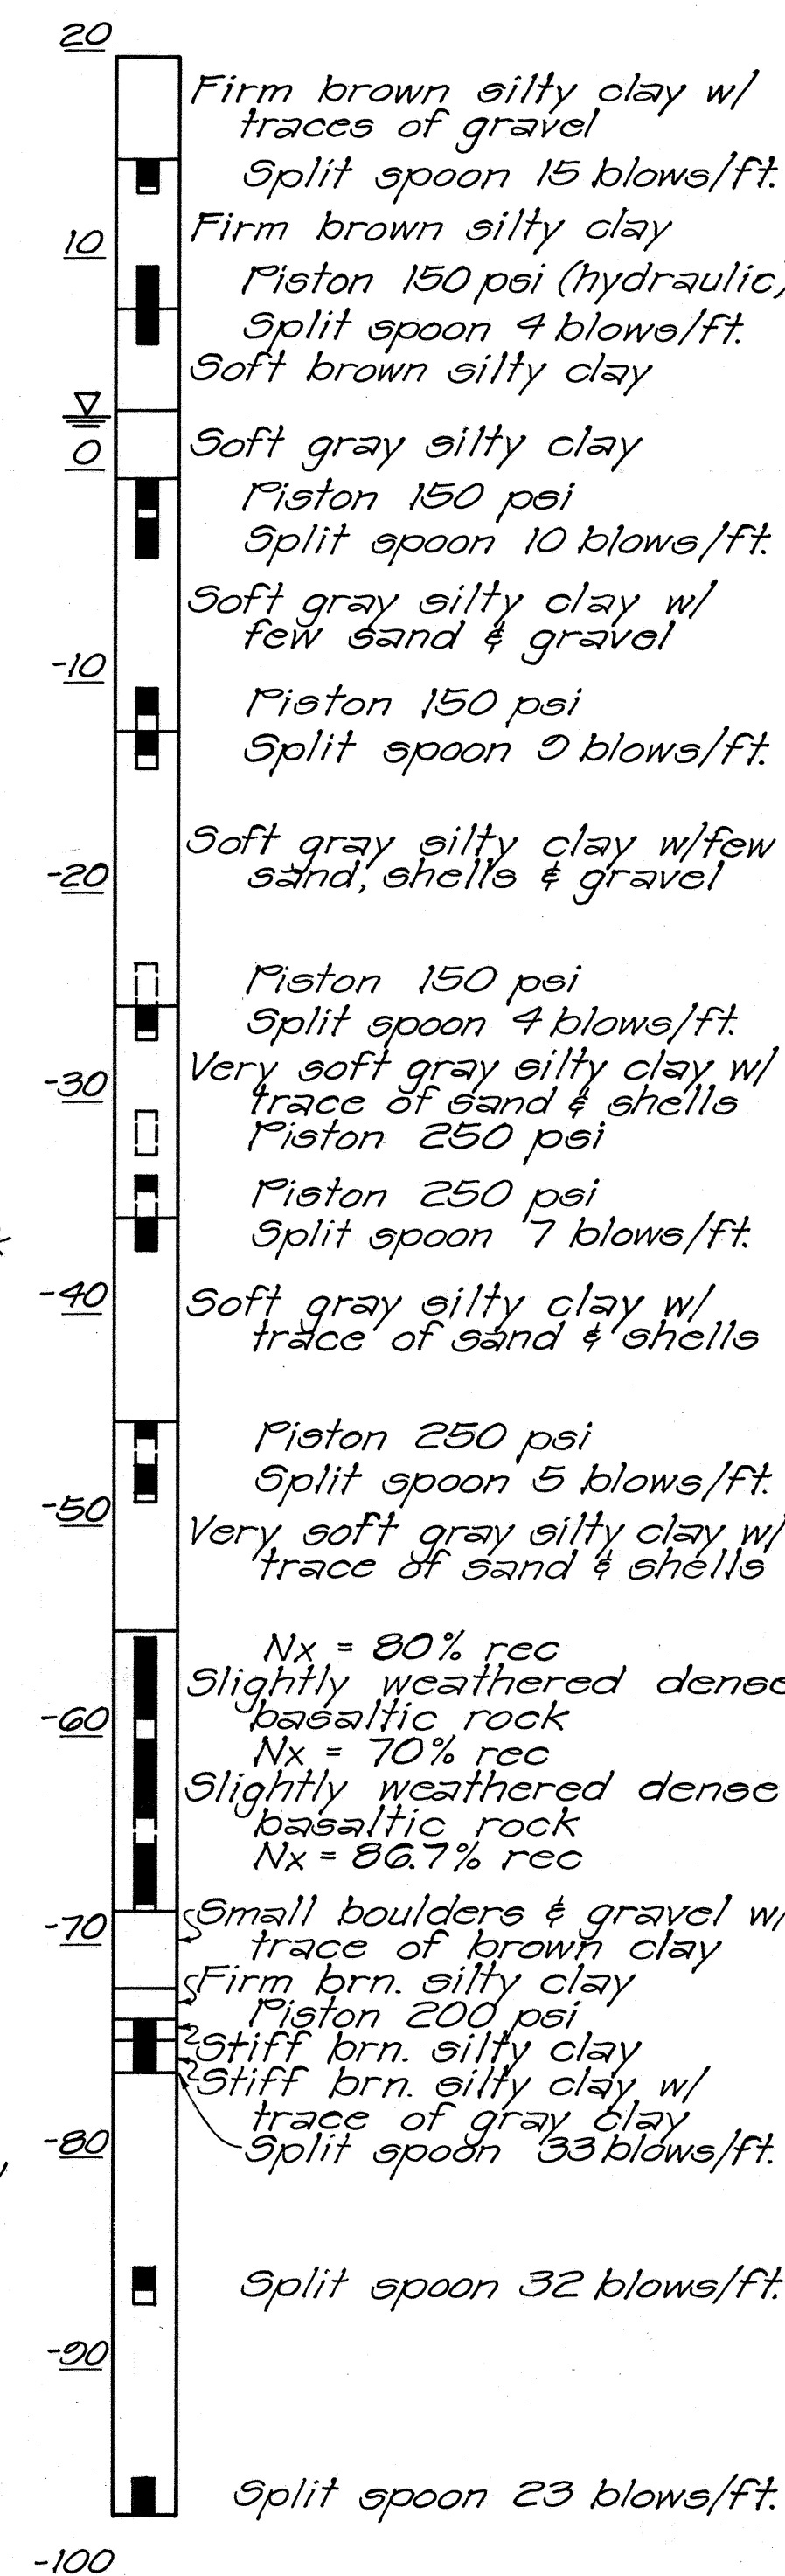


HIK-4

Elev. 20.0

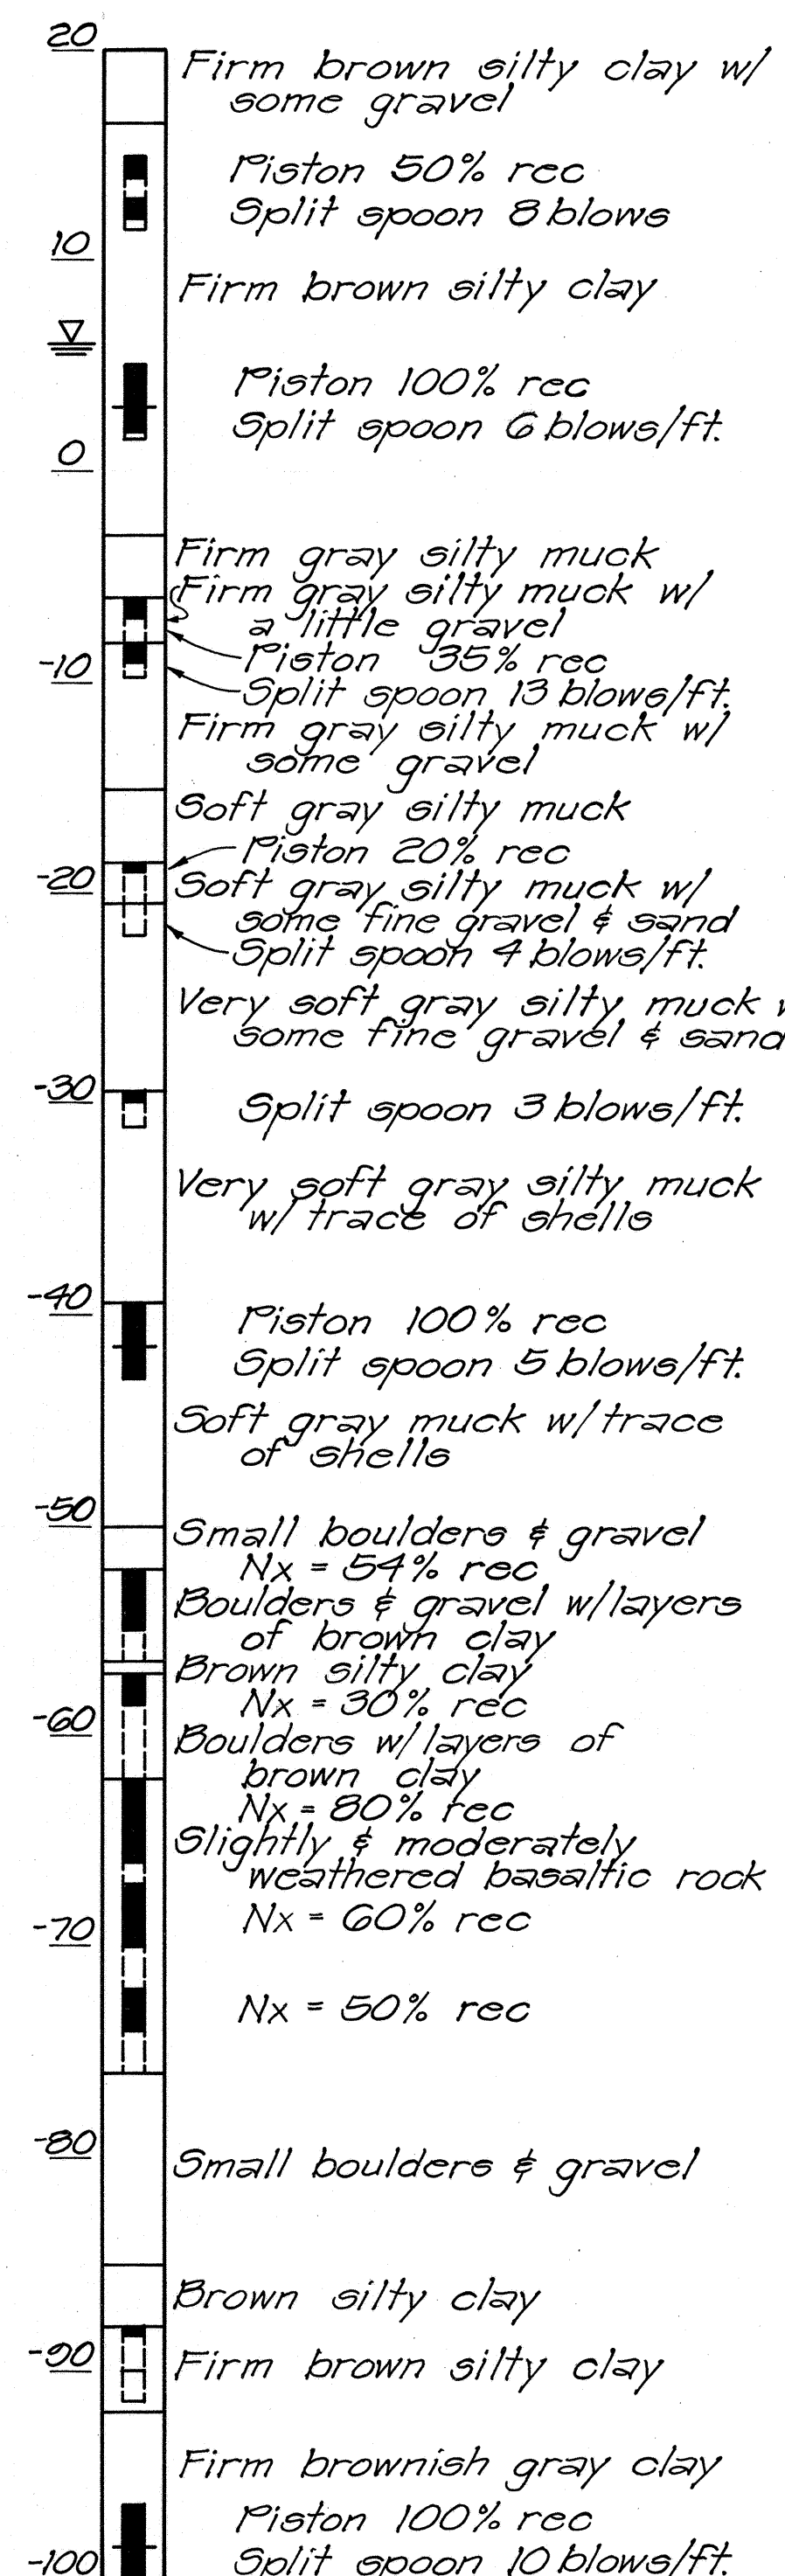


HIK-5

Elev. 27.2

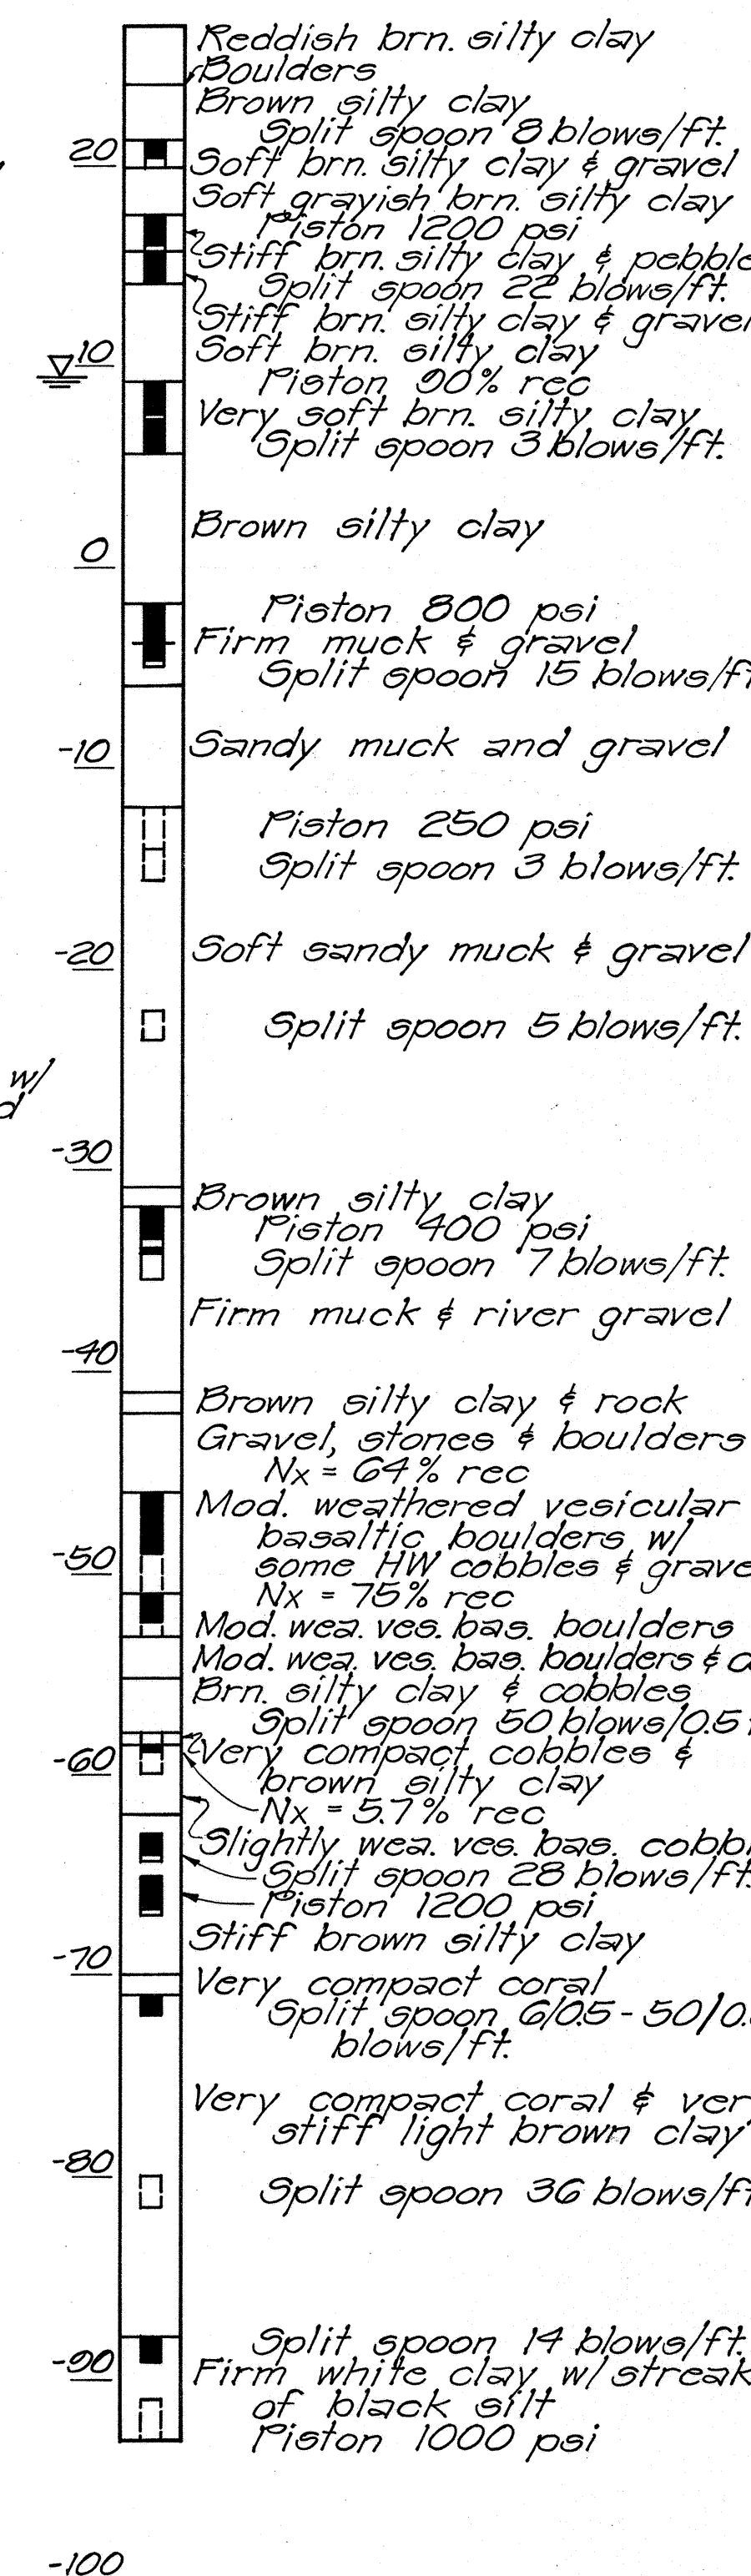



HIK-6

Elev. 27.4

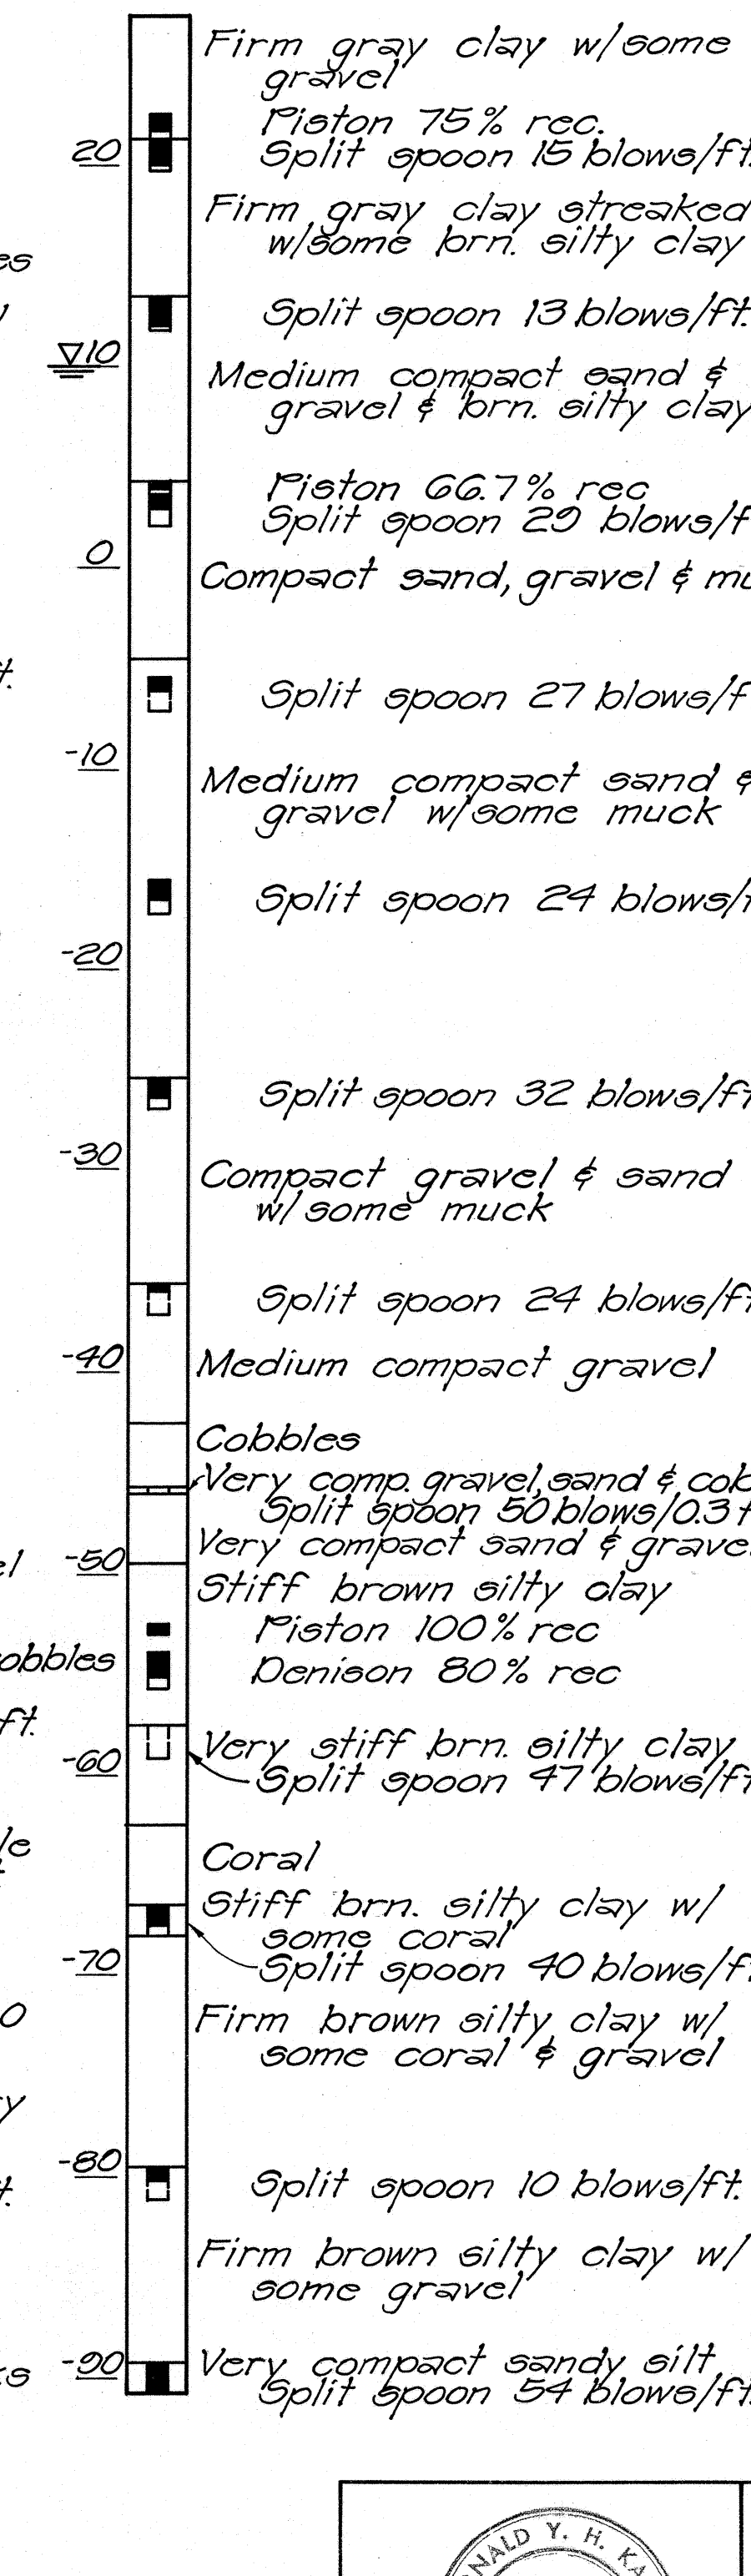

HIK-7

Elev. 27.6

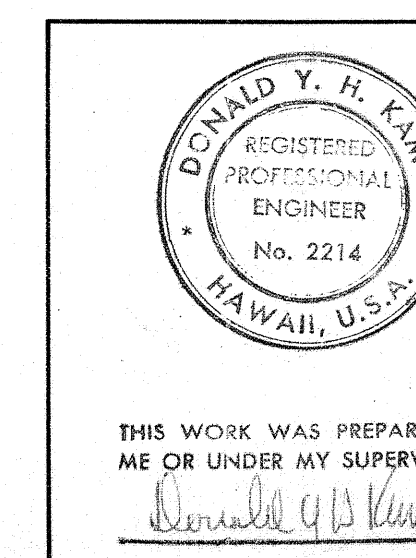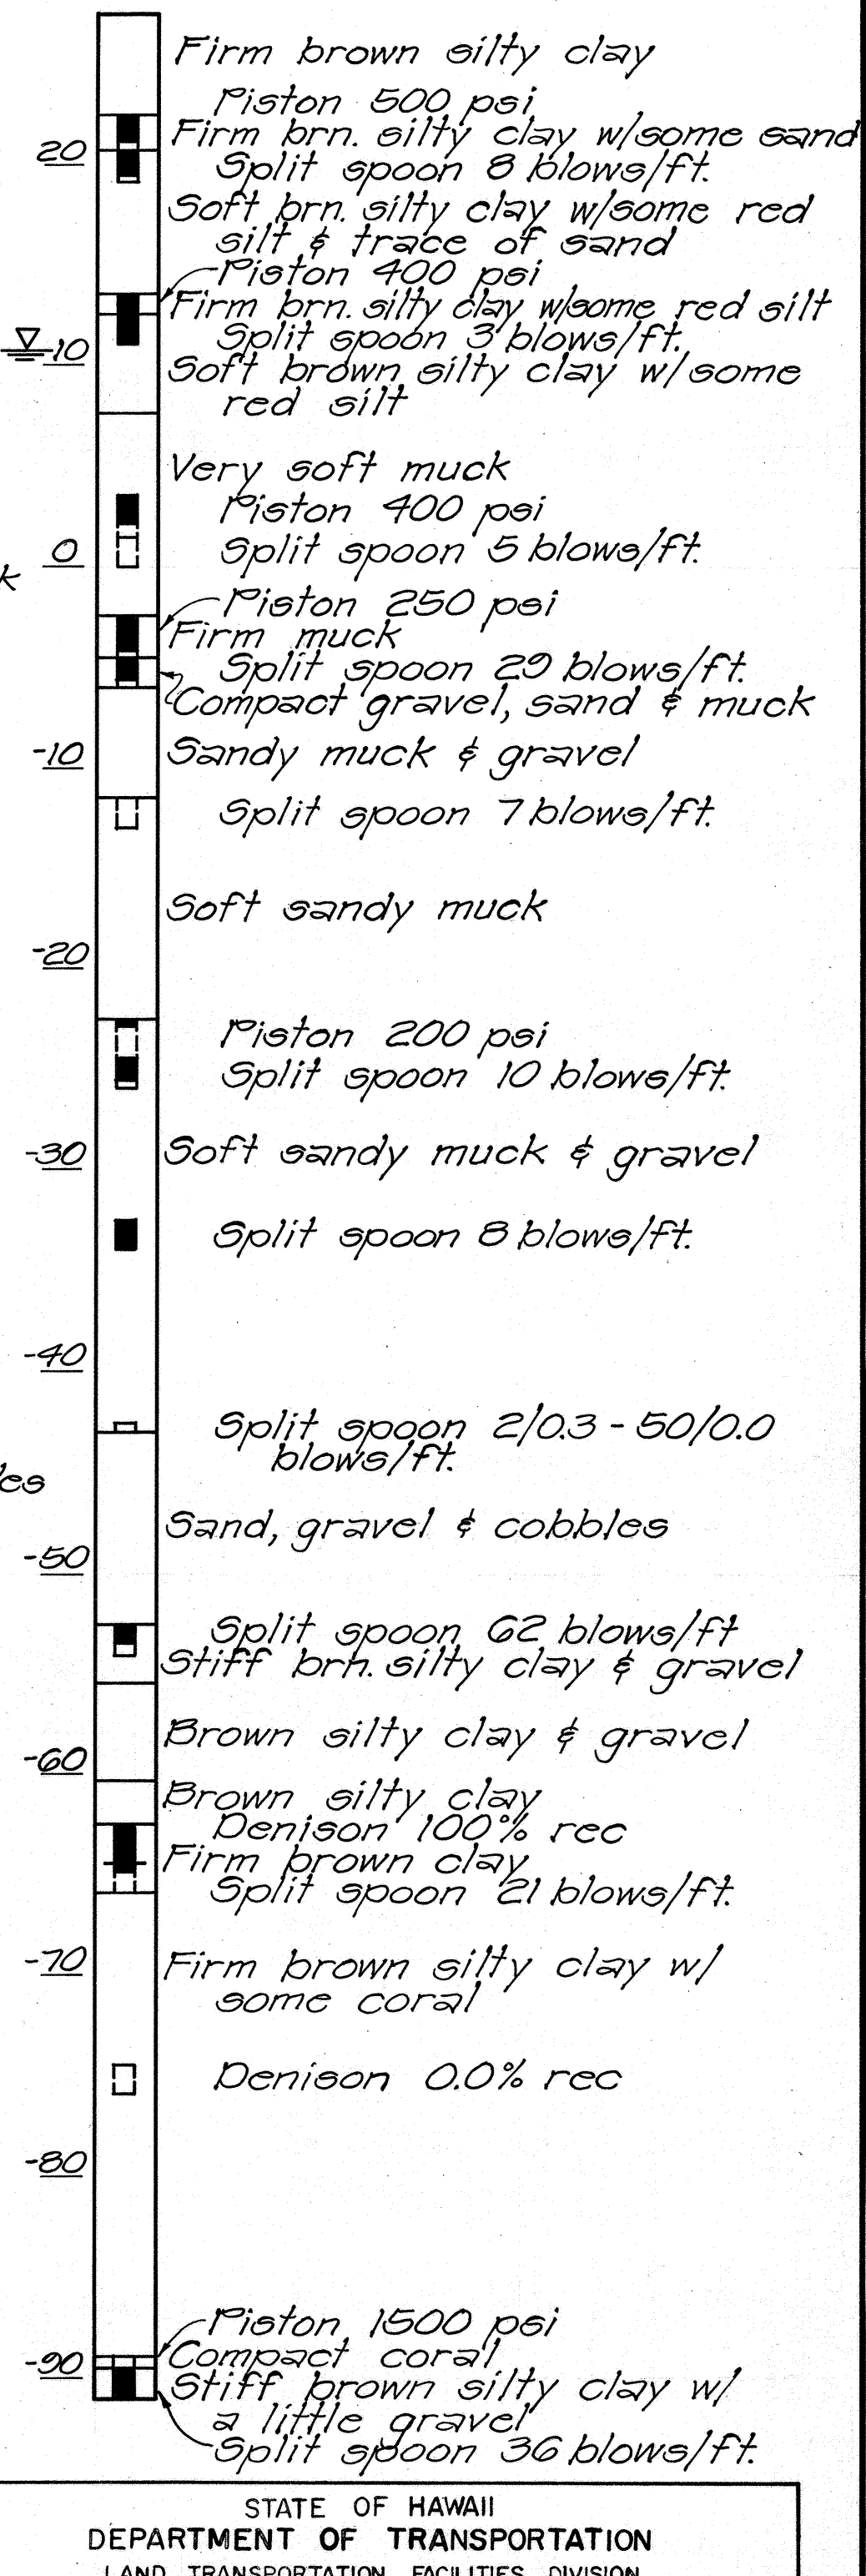

THIS WORK WAS PREPARED BY ME OR UNDER MY SUPERVISION
Donald Y. H. Kim

STATE OF HAWAII
DEPARTMENT OF TRANSPORTATION
LAND TRANSPORTATION FACILITIES DIVISION
**SOIL BORINGS
LOCATIONS AND LOGS**
KAPIOLANI ON-RAMP HI-K
INTERSTATE ROUTE HI-1
KAPIOLANI INTERCHANGE ON-RAMP
F.A.I. PROJ. NO. I-HI-1(157)-24
Not to Scale Date: 10-15-79
SHEET NO. 2 OF 2 SHEETS