



FED. ROAD DIST. NO.	STATE	FED. AID PROJ. NO.	FISCAL YEAR	SHEET NO.	TOTAL SHEETS
HAWAII	HAW.	IR-HI-1(159)	1980	2	25

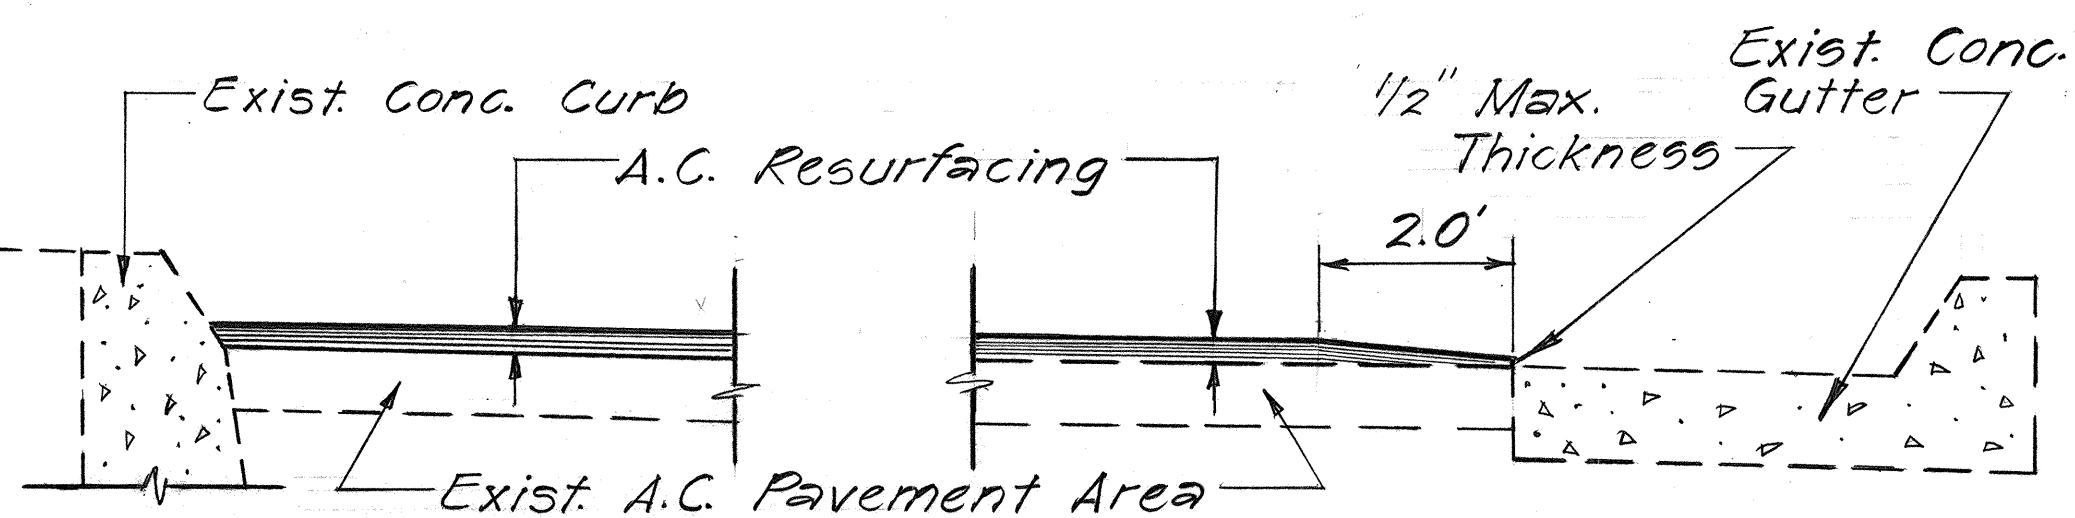

**TYPICAL SECTION ALONG
CONC. CURB & CONC. GUTTER AREAS
AT PALAILAI & KUNIA INTERCHANGES**
Not to Scale

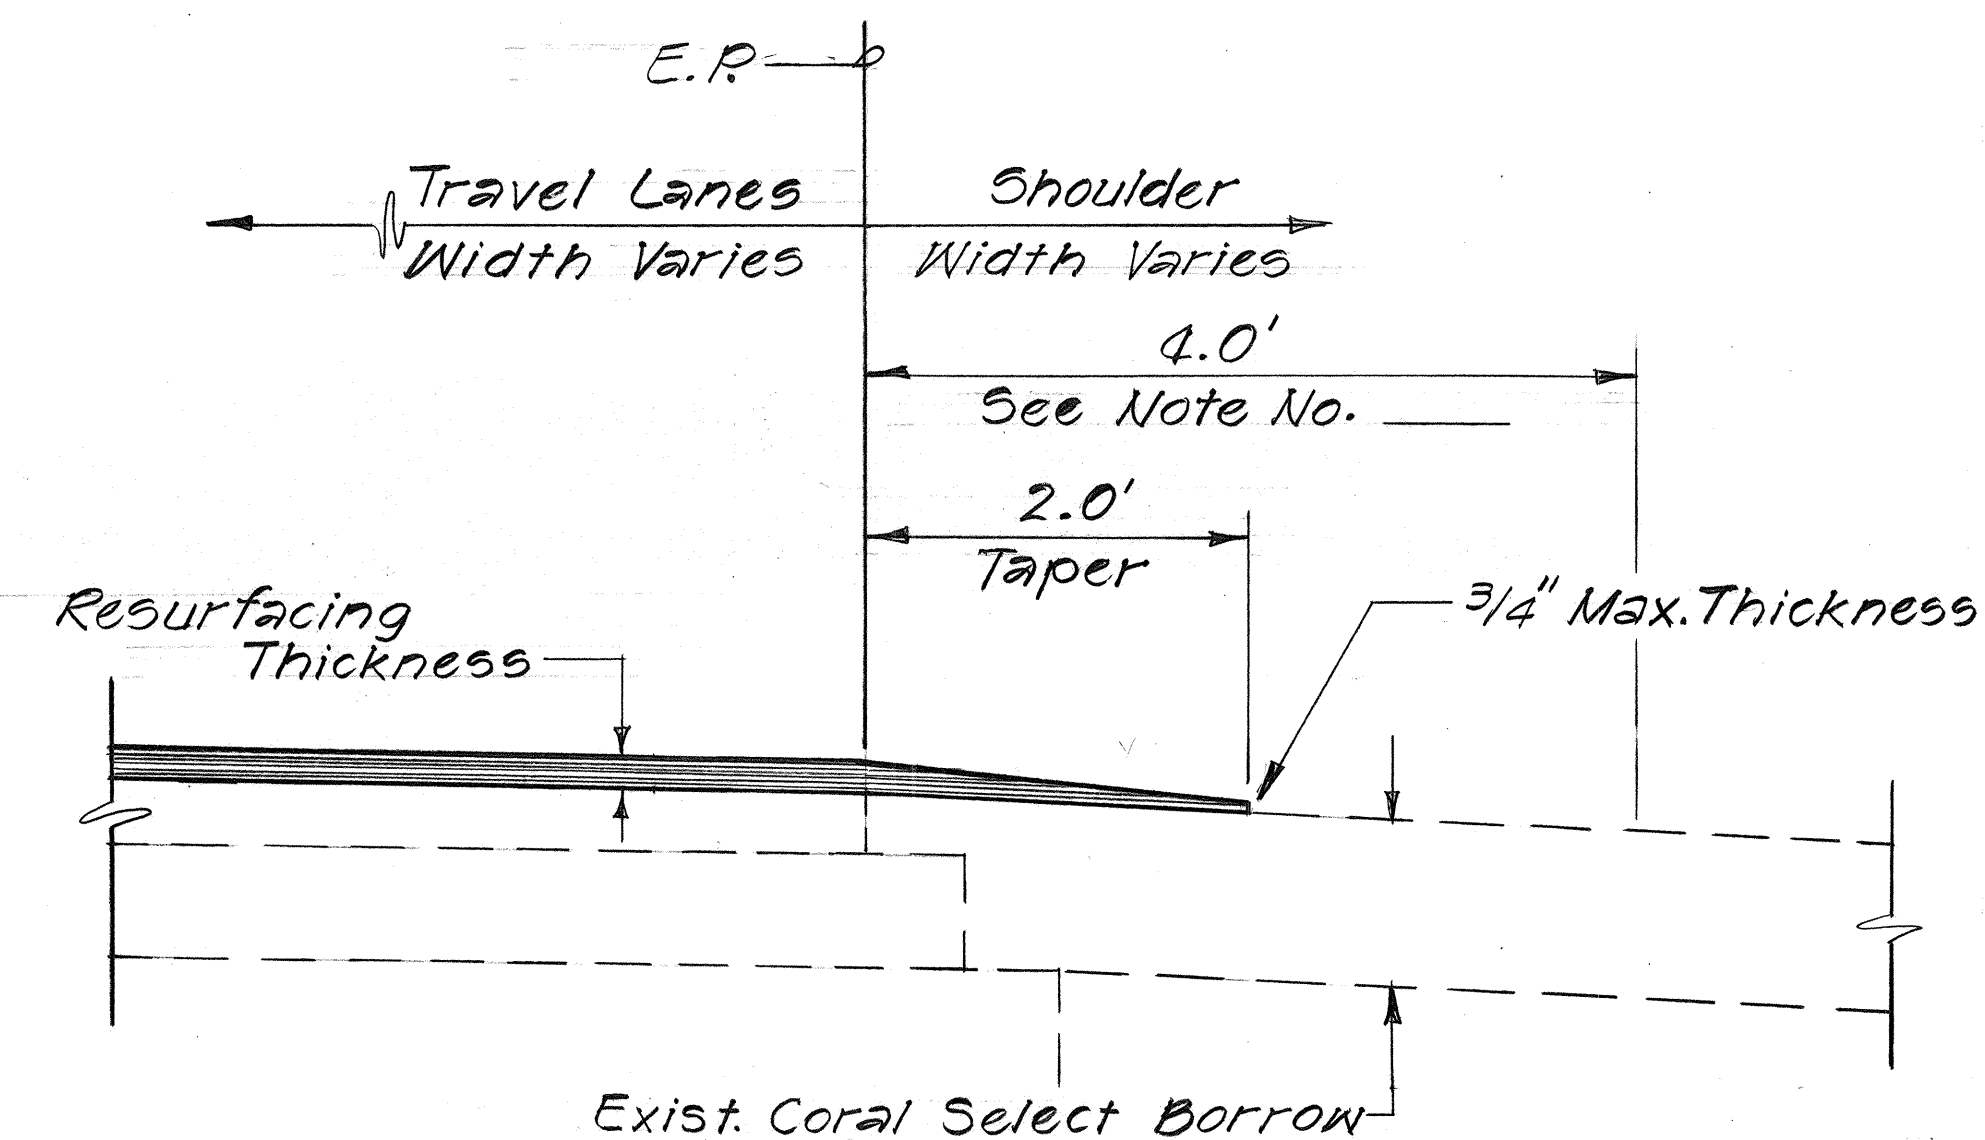

**TYPICAL SECTION AT CORAL SHOULDERS
RAMPS A, B, C, CI & FARRINGTON HWY.
AT PALAILAI INTERCHANGE**
Not to Scale


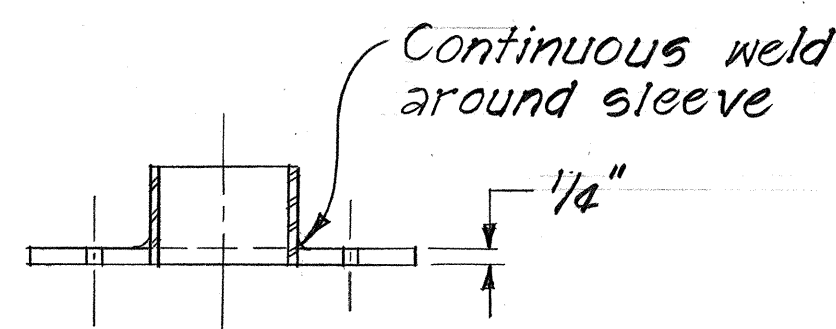


PLATE ELEVATION

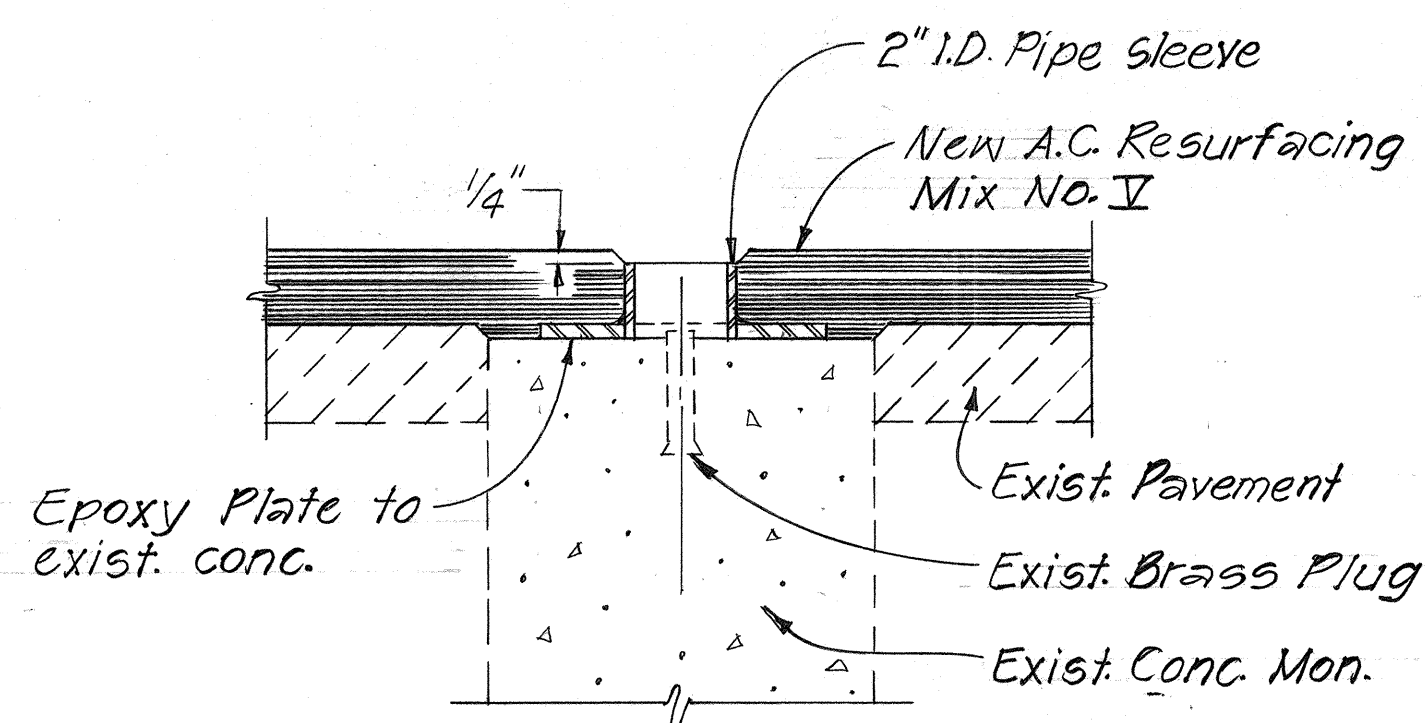

SECTION THRU MONUMENT

**DETAIL FOR ADJUSTMENT OF MONUMENT
AT PALAILAI INTERCHANGE**
Not to Scale



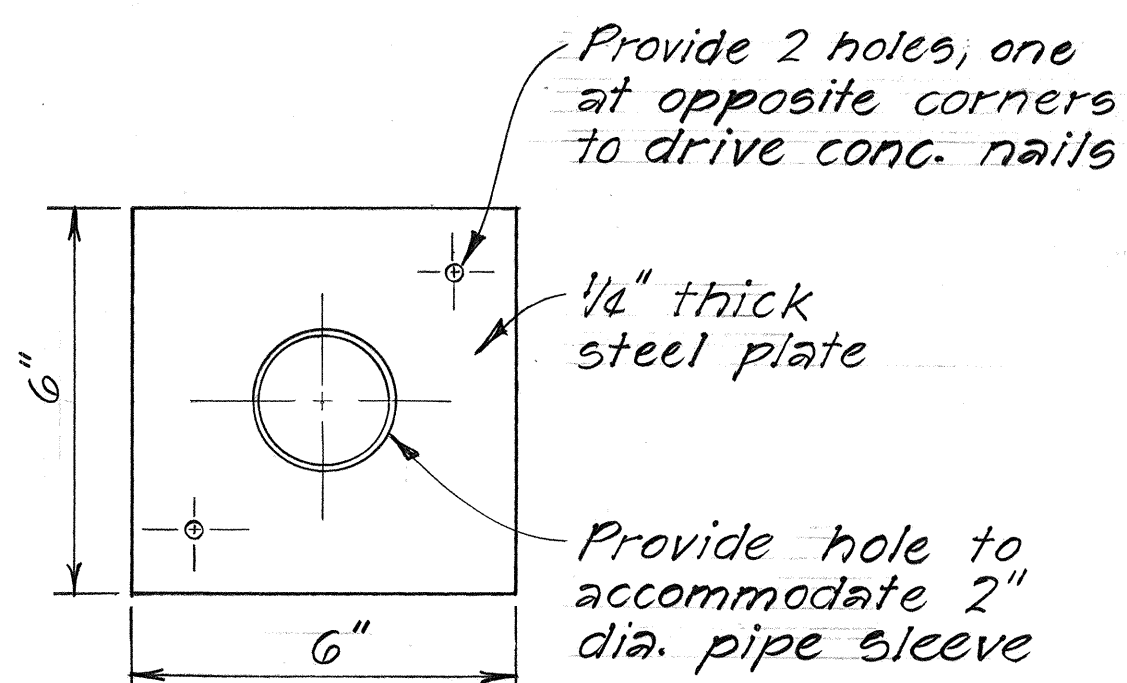


PLATE PLAN

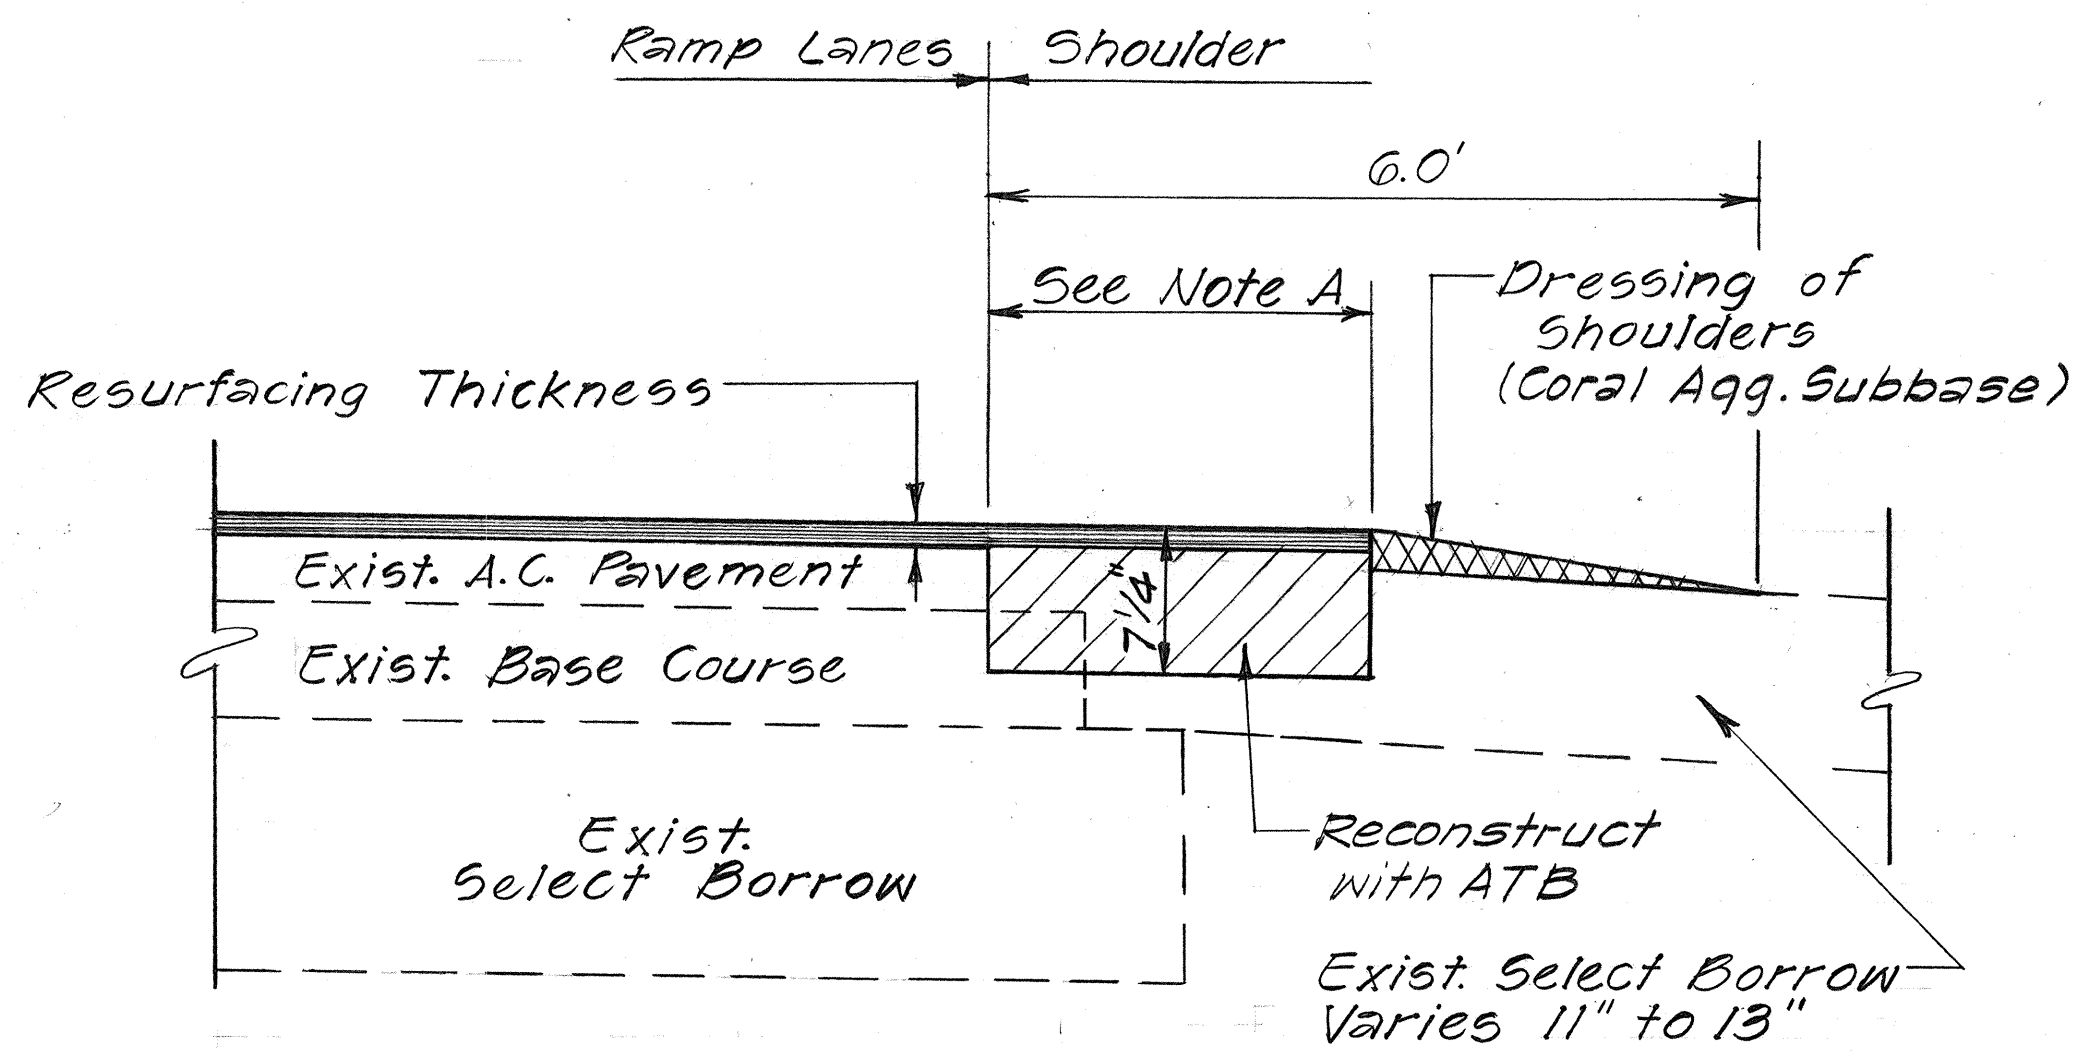


Note A
For Ramp CI, width is 2.0' - Sta. 2+41.59 to Sta. 10+82
For Ramp B, width is 4.0' - Sta. 9+00 to Sta. 10+13.71


**RAMP SHOULDER RECONSTRUCTION
FOR PALAILAI INTERCHANGE**
Not to Scale

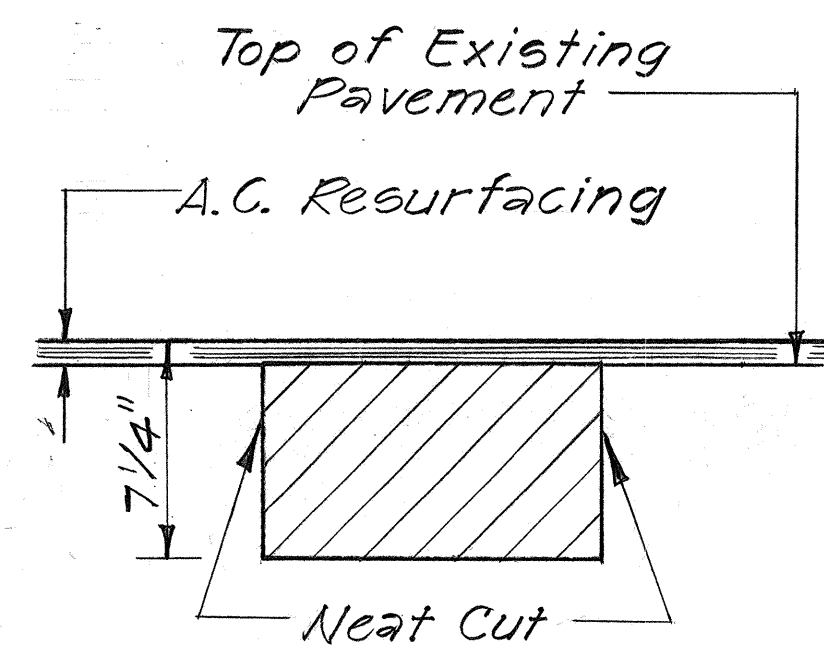


TYPICAL RECONSTRUCTION AREA
Not to Scale

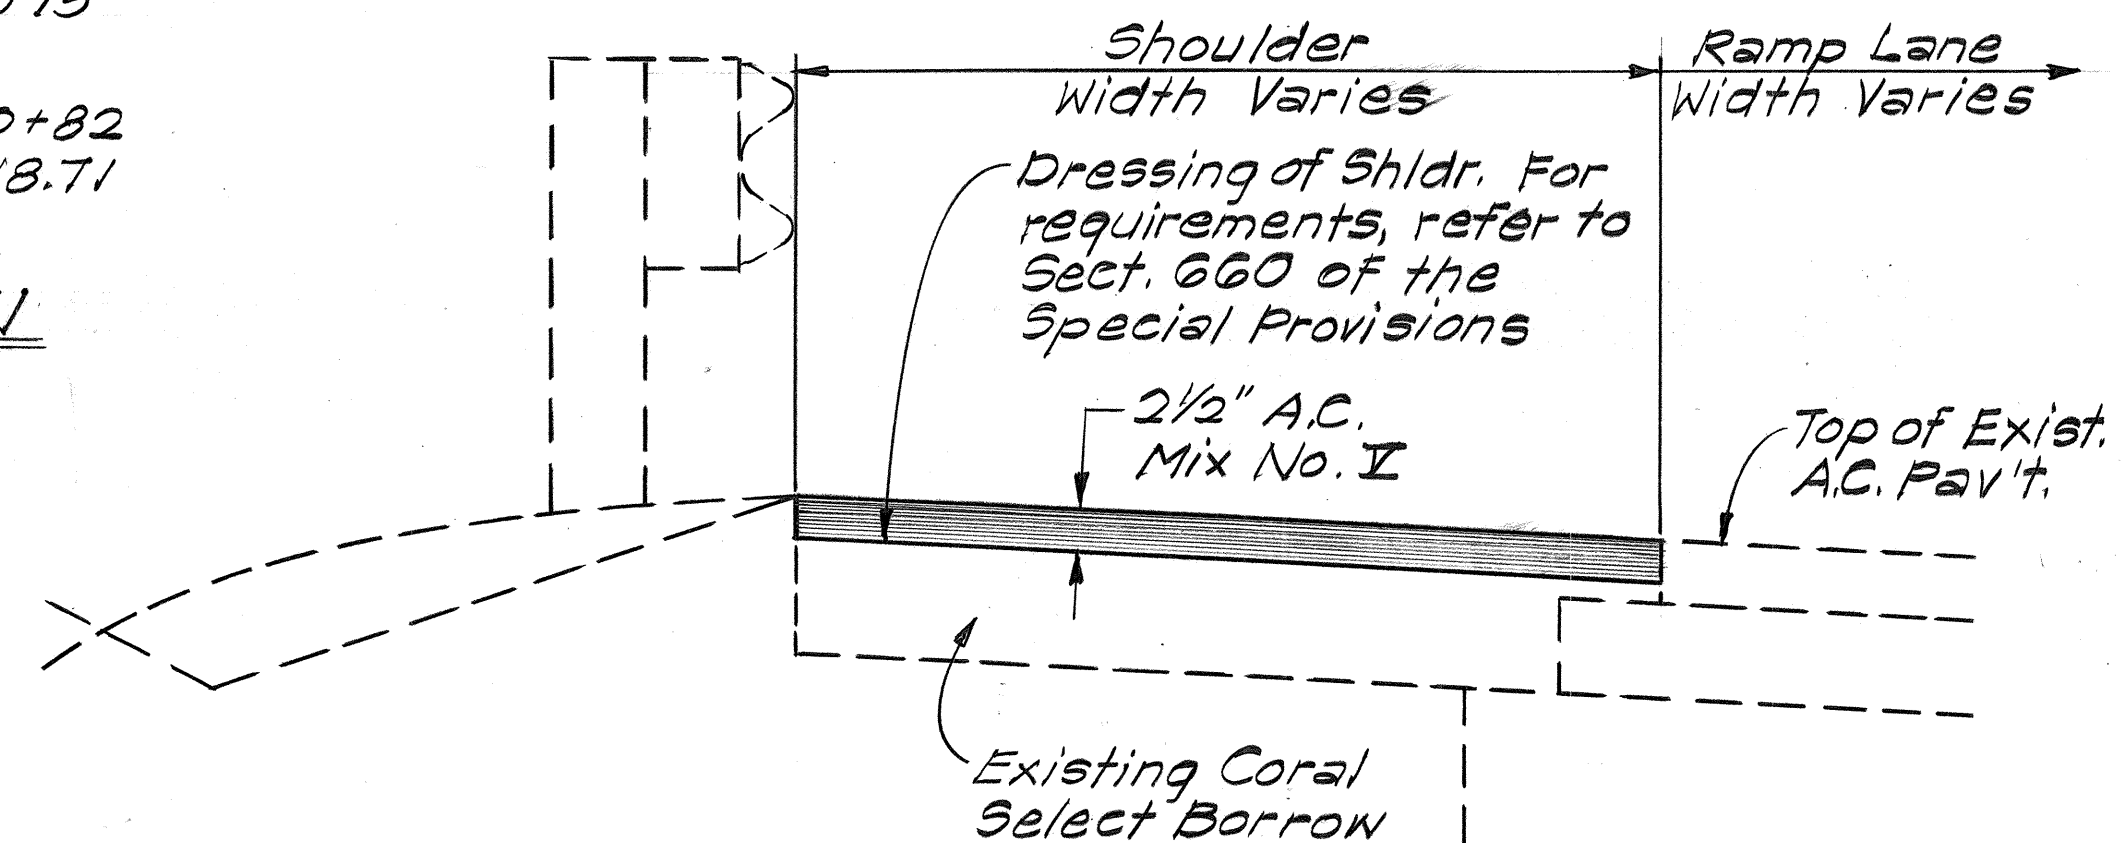

**TYPICAL SECTION ~ PAVING OF SHOULDERS
RAMPS KB, KC & KC-1 AT KUNIA INTERCHANGE**
Not to Scale

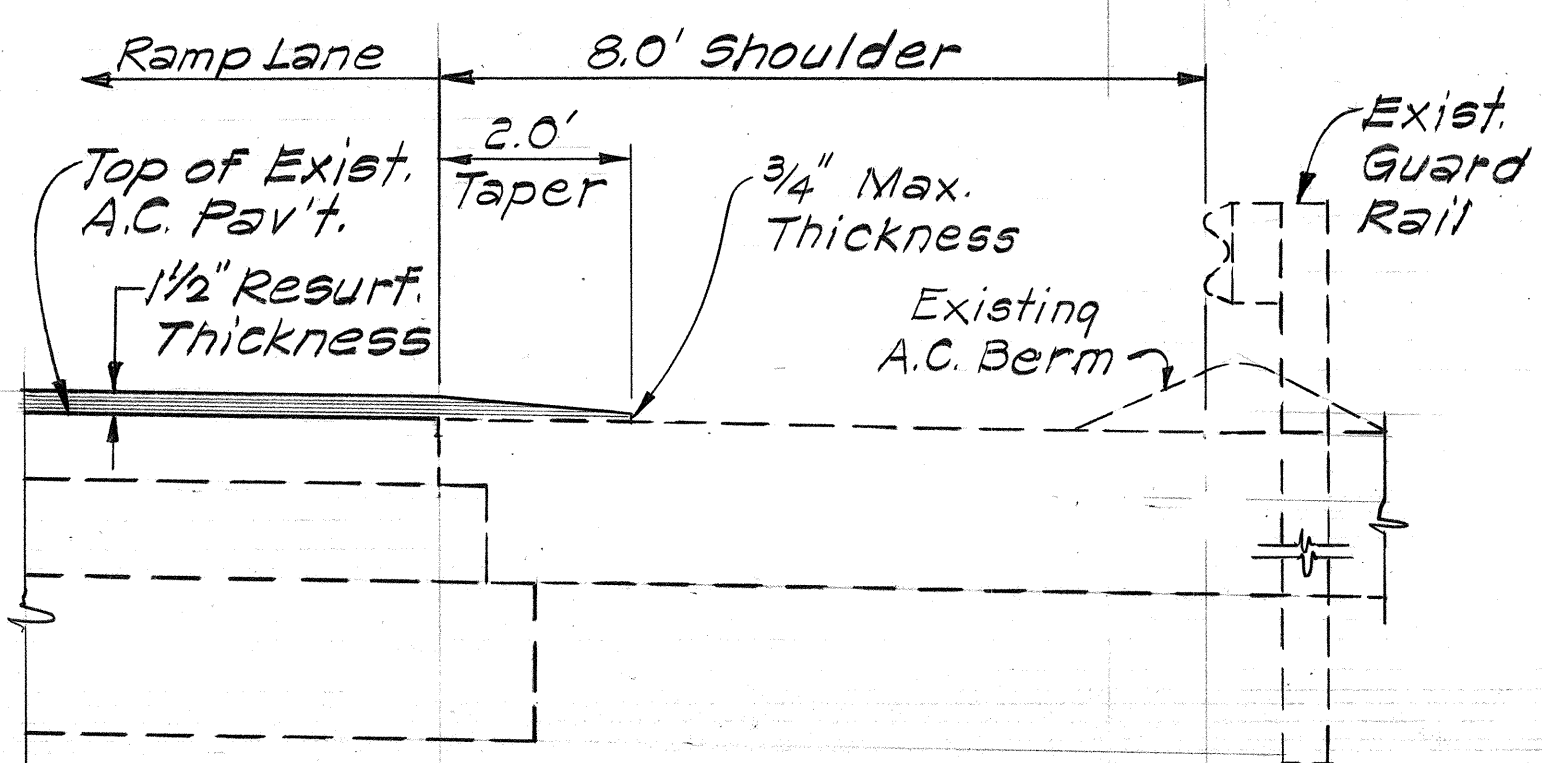

**TYPICAL SECTION ~ RAMP KA
AT KUNIA INTERCHANGE**
Not to Scale

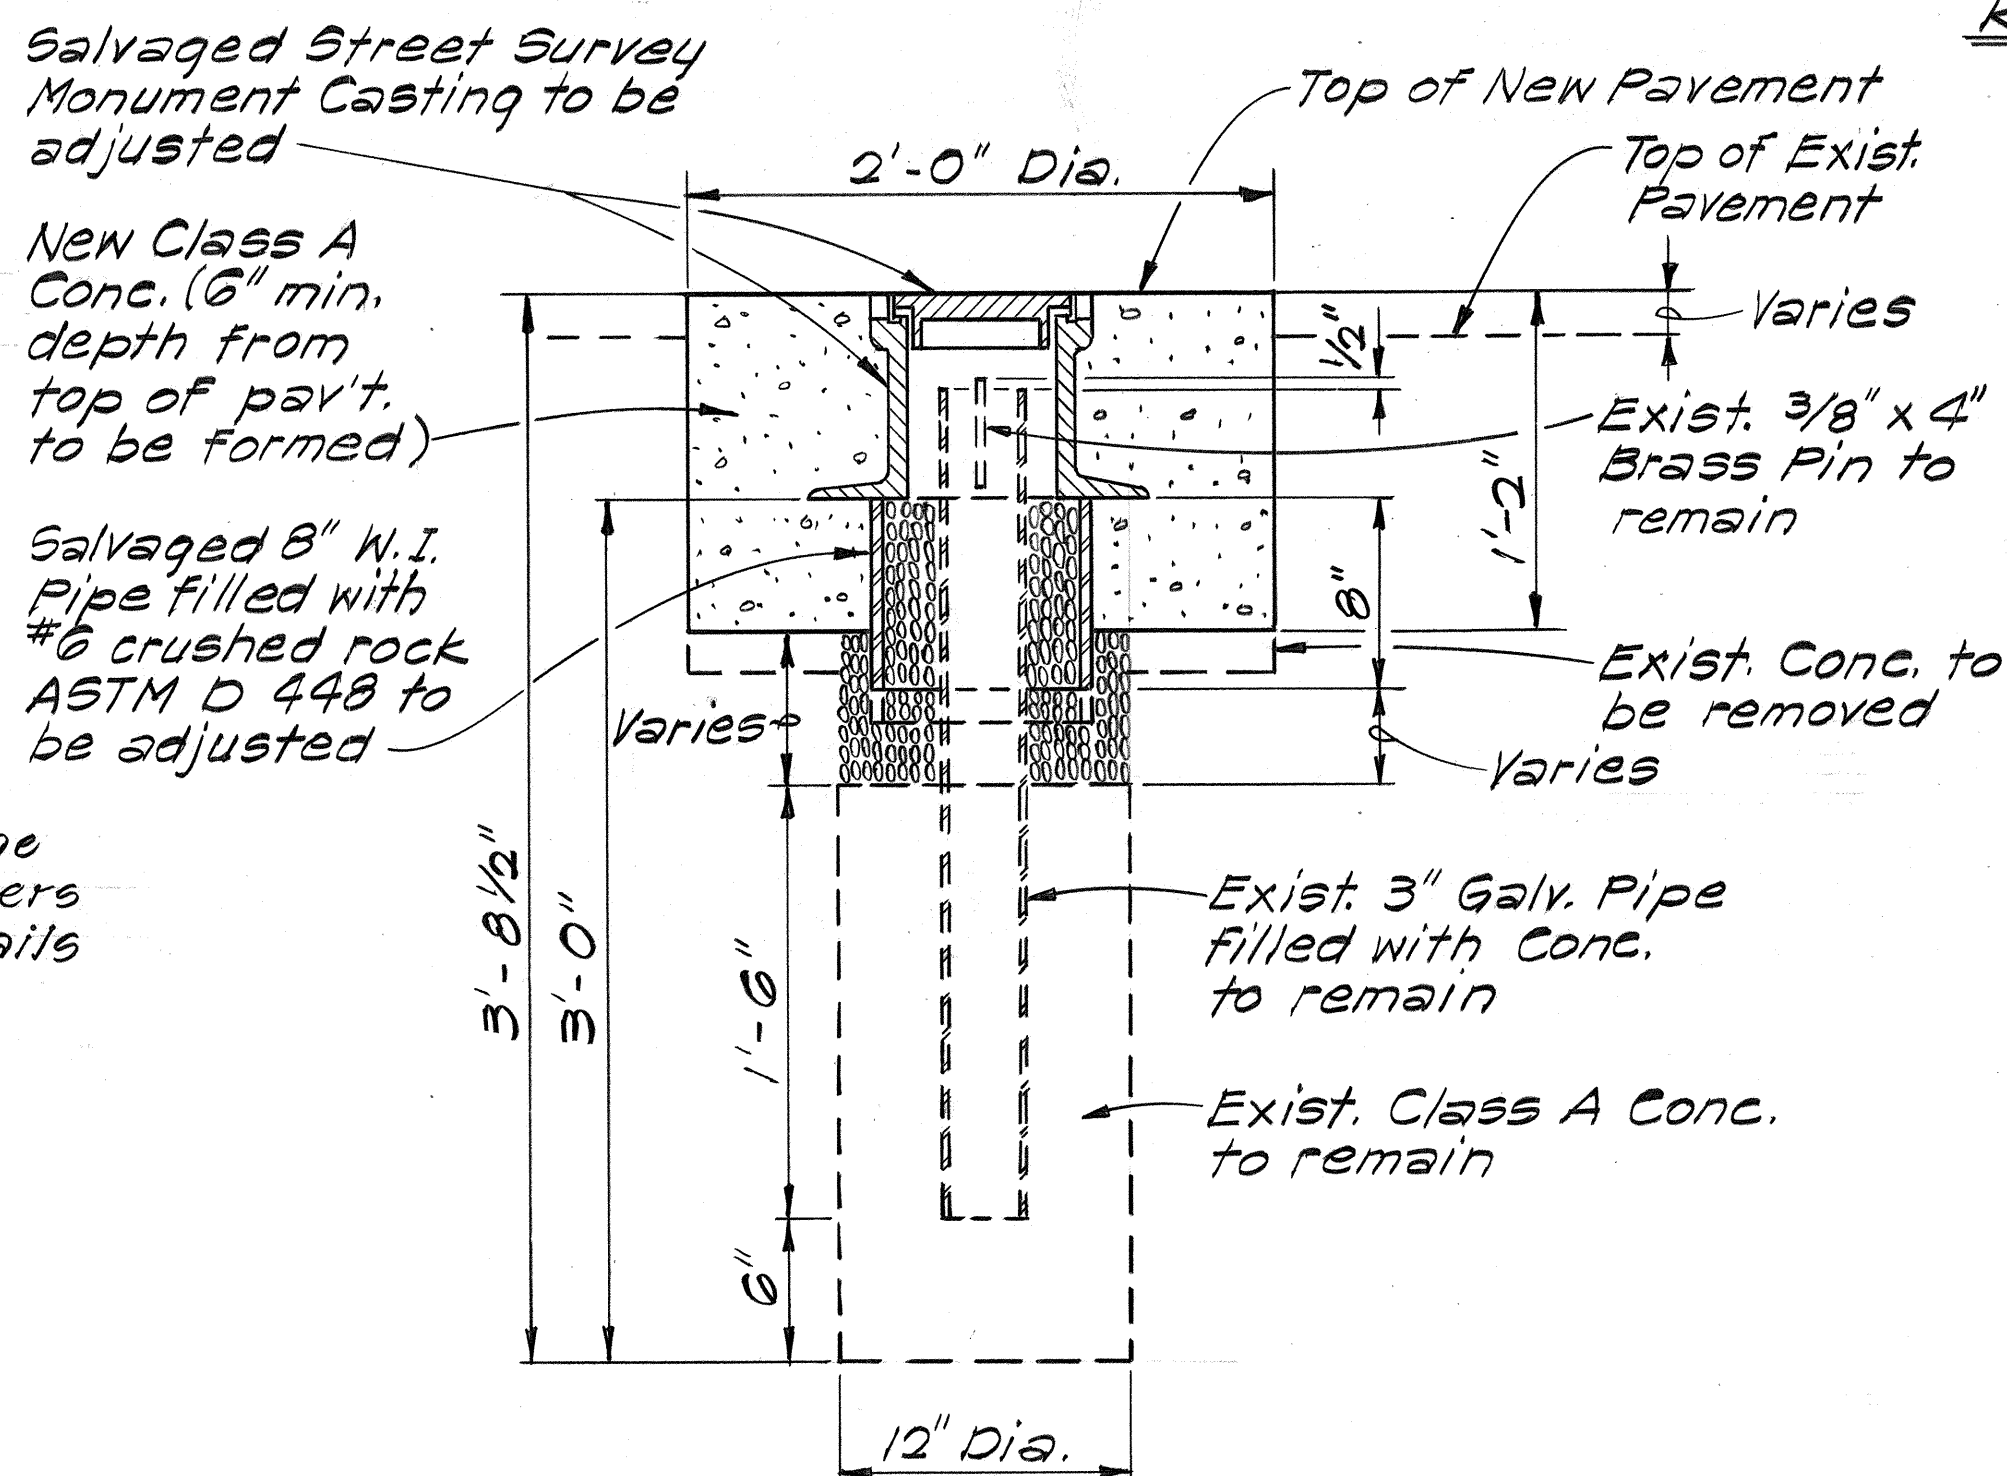

**RECONSTRUCTION OF
C & C STREET SURVEY MONUMENT
AT PALAILAI INTERCHANGE**
Not to Scale

STATE OF HAWAII

DEPARTMENT OF TRANSPORTATION

LAND TRANSPORTATION FACILITIES DIVISION

TYPICAL SECTIONS & DETAILS

FOR PALAILAI & KUNIA INTERCHANGES

F.A.I. PROJECT NO. I-IR-HI-1(159)

Scale: As Shown Date: May 1980

SHEET NO. 1 OF 1 SHEETS

SURVEY PLOTTED BY	DATE
DRAWN BY	
DESIGNED BY	
CHECKED BY	
ORIGINAL PLAN	
NOTE BOOK	
No.	