




FED. ROAD DIST. NO.	STATE	FED. AID PROJ. NO.	FISCAL YEAR	SHEET NO.	TOTAL SHEETS
HAWAII	HAW.	I-HI-1(133):17	1981	3	159

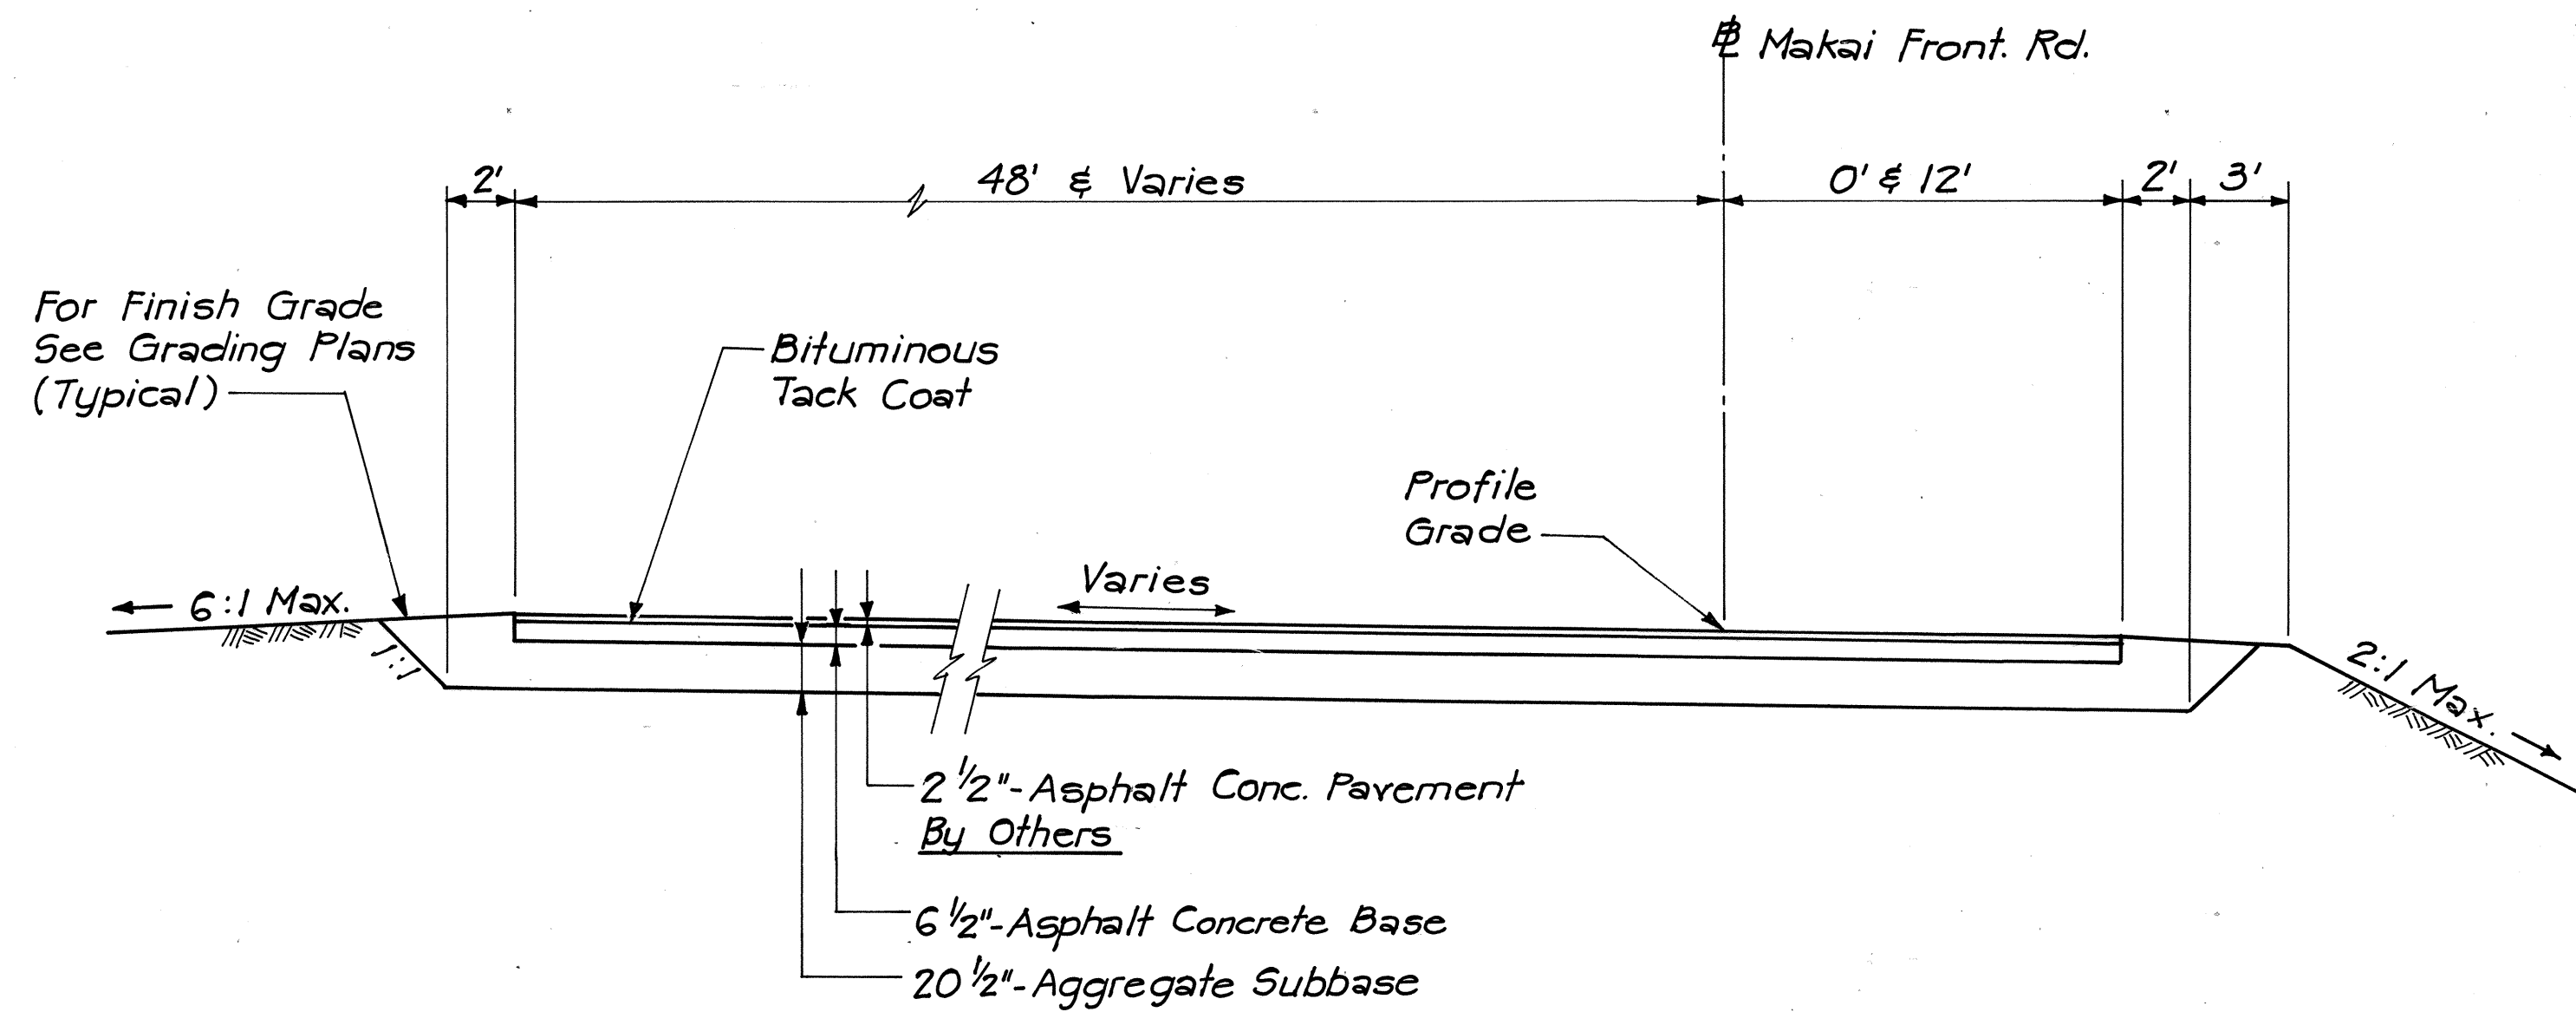


TYPICAL SECTION - MAKAI FRONTAGE ROAD
FROM STA. 228+24 TO STA. 233+97
SCALE: 1" = 5'

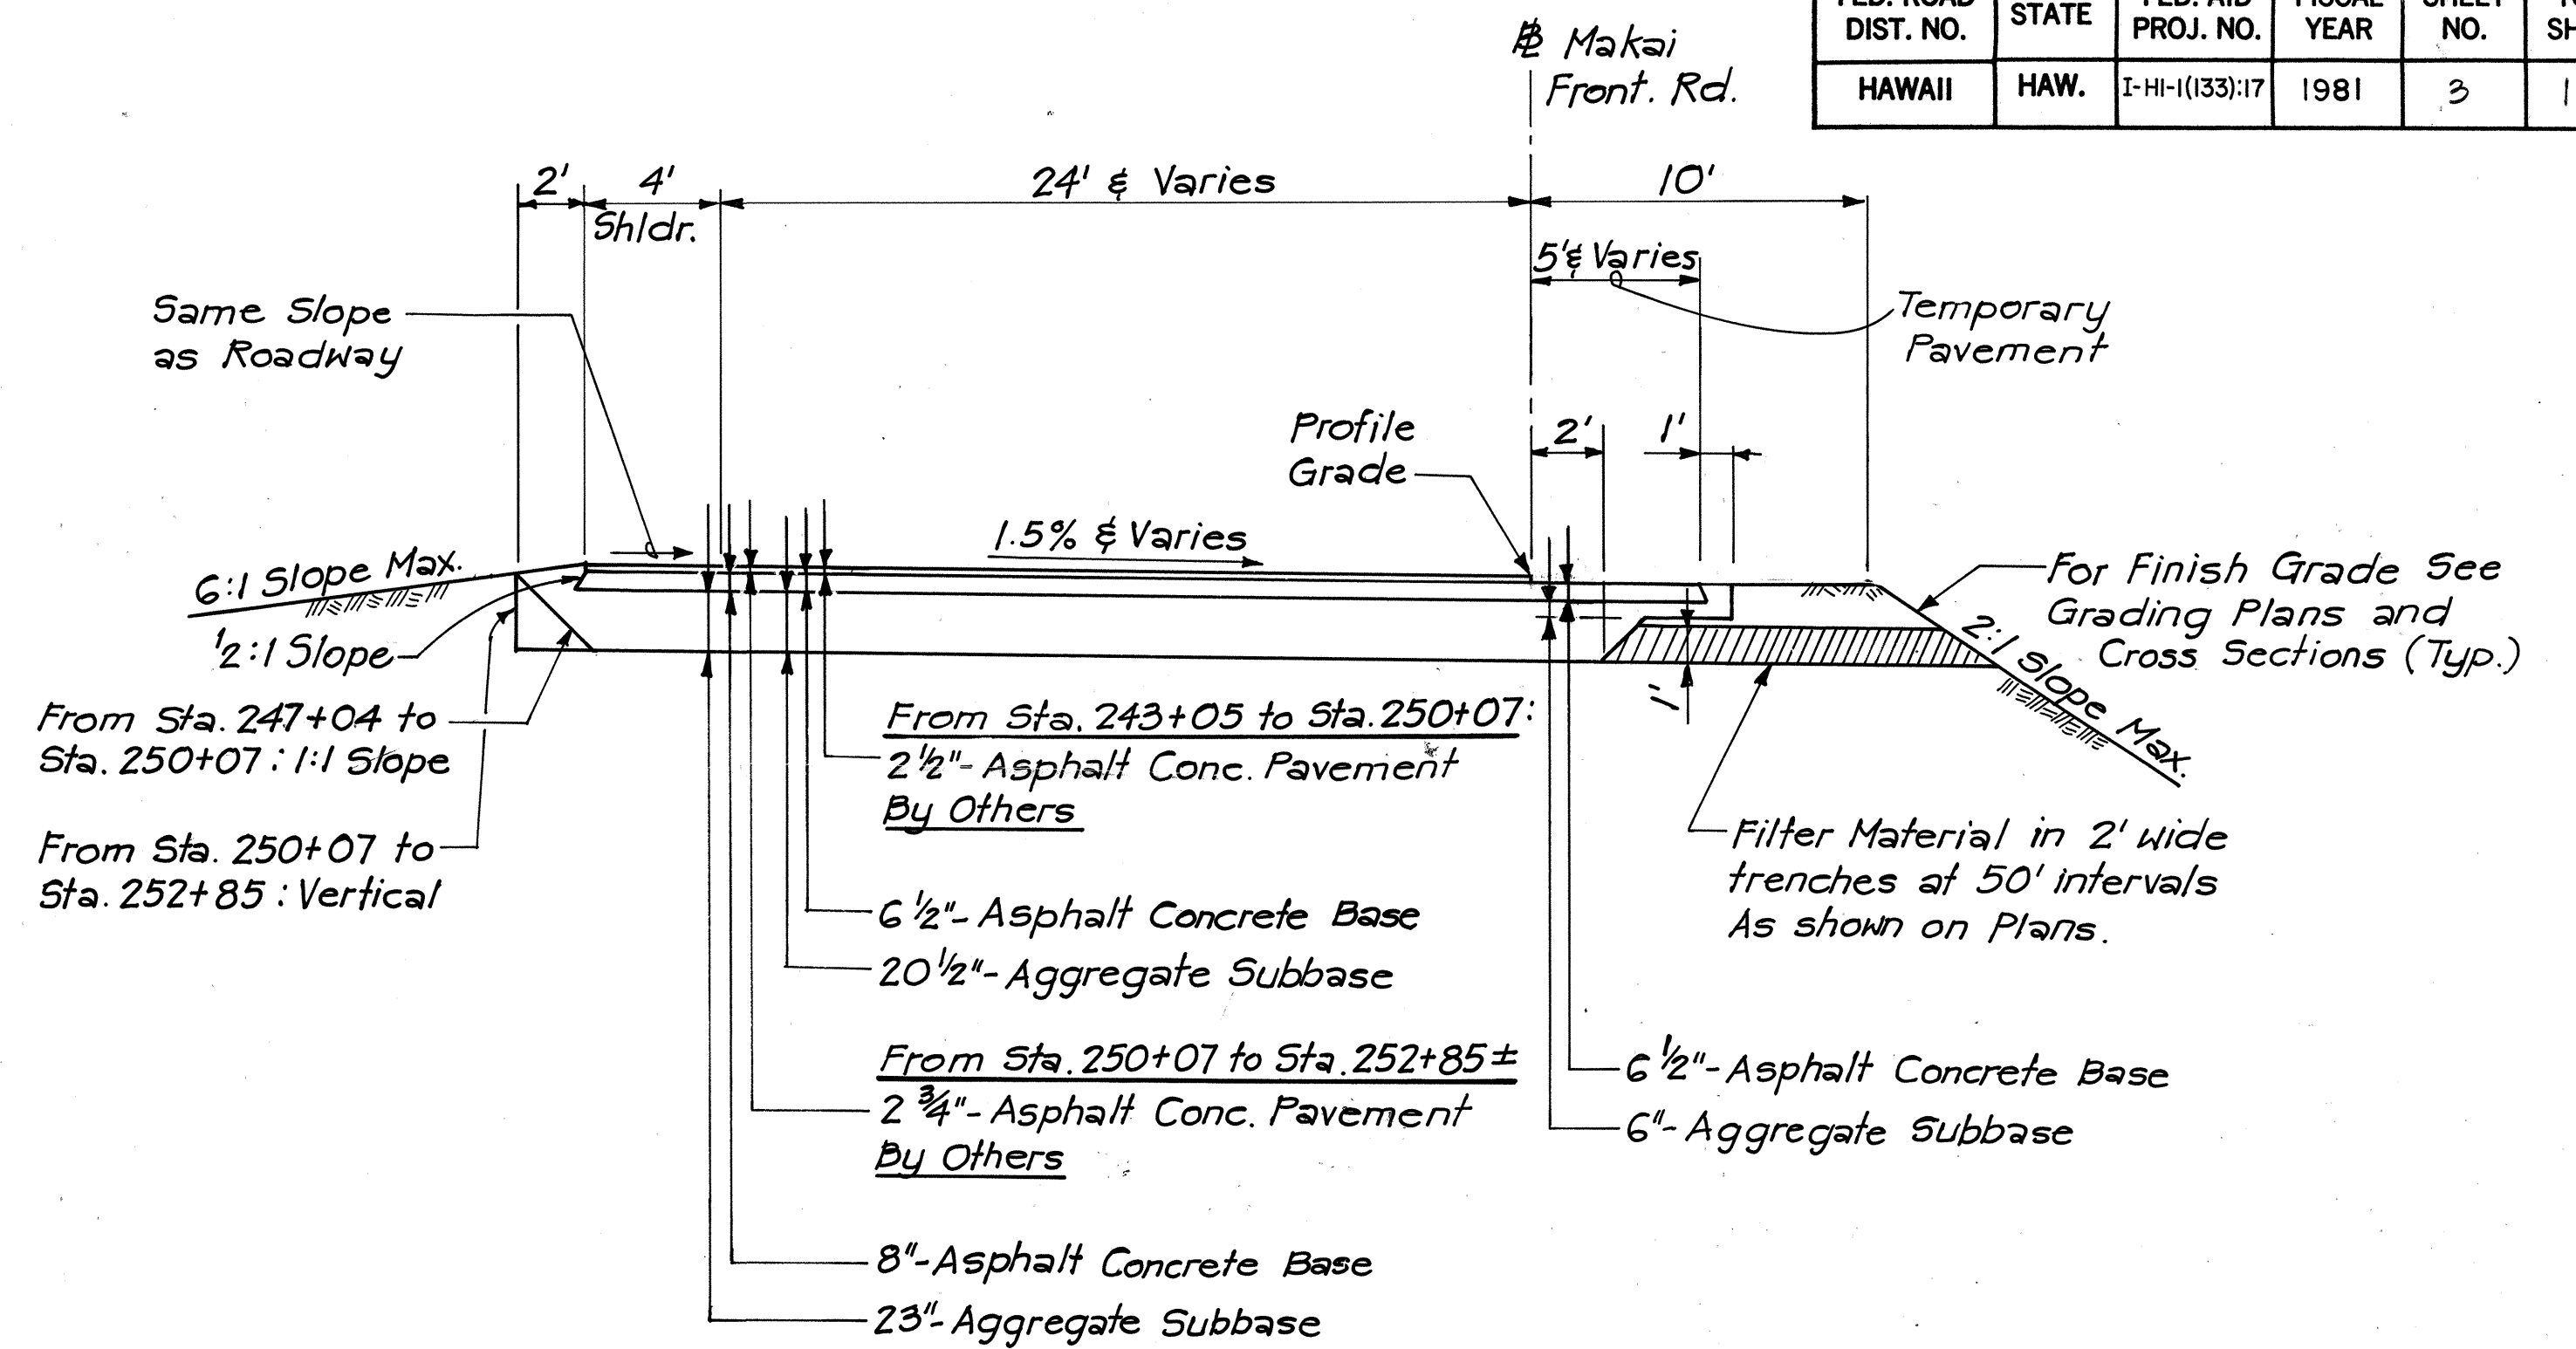


TYPICAL SECTION - MAKAI FRONTAGE ROAD
FROM STA. 246+62 TO STA. 252+85±
SCALE: 1" = 5'

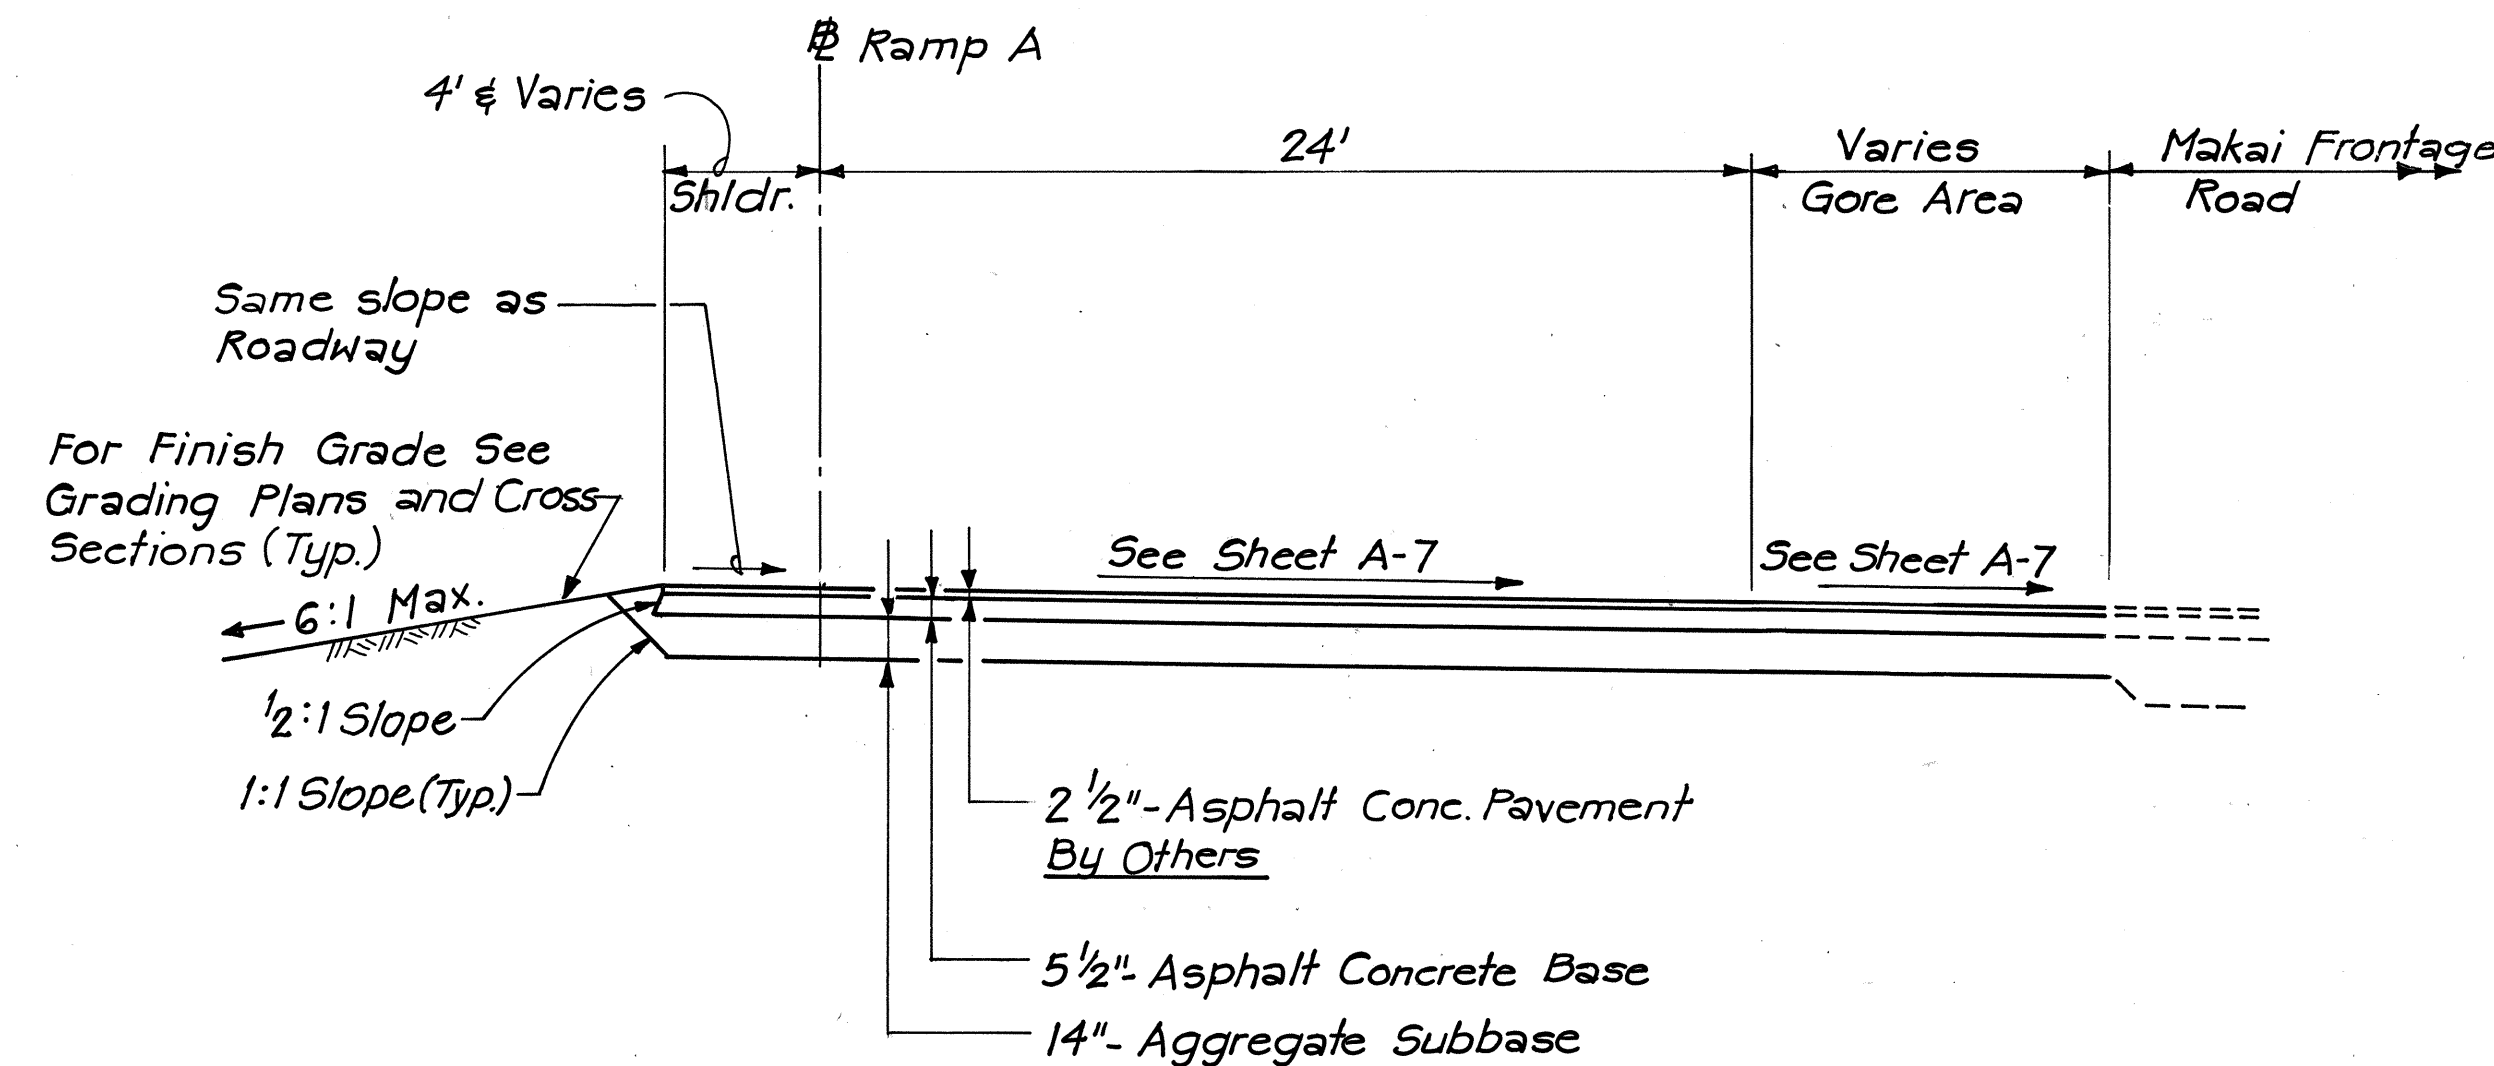


TYPICAL SECTION - RAMP A
RAMP A STA. 13+00 TO 14+13
SCALE: 1" = 5'

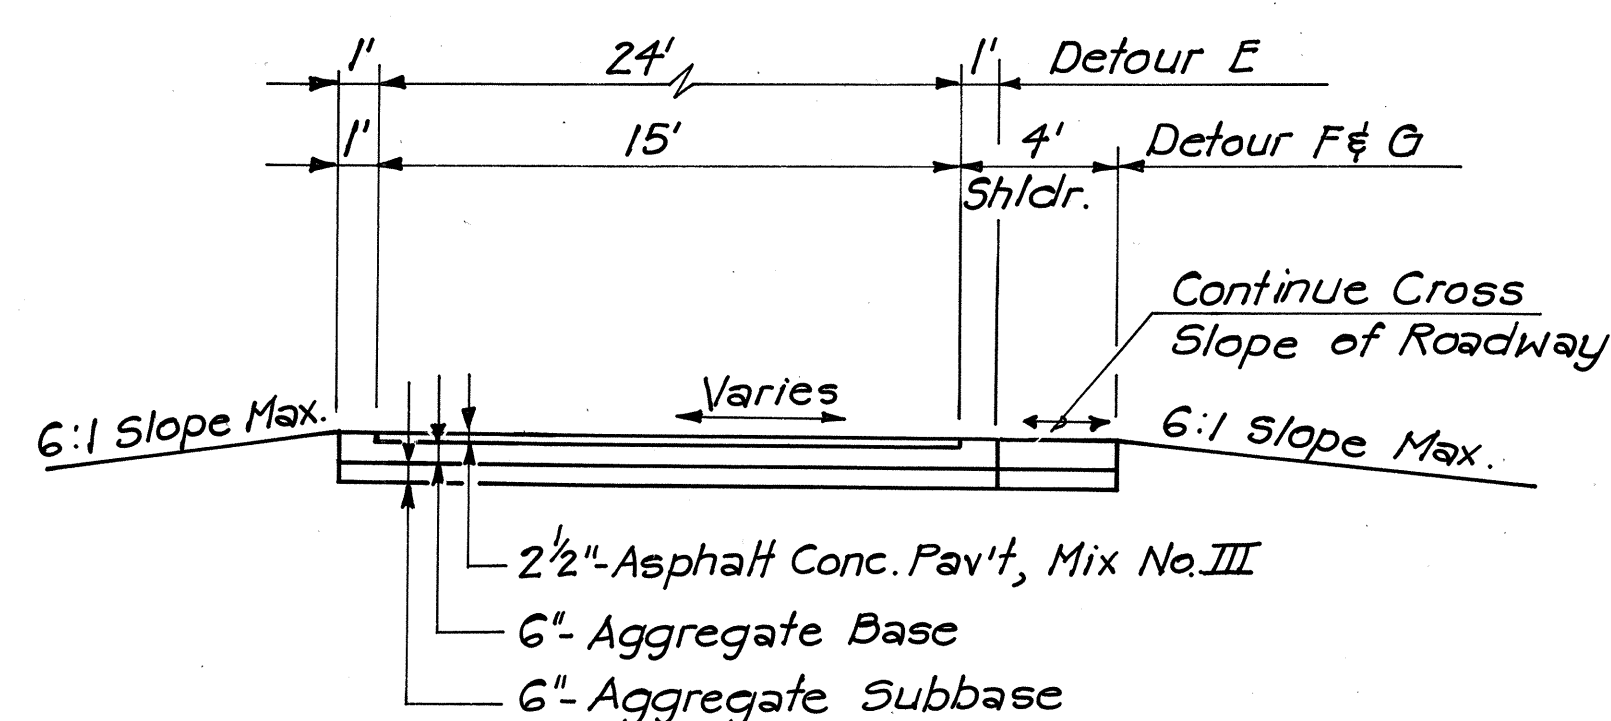


TYPICAL SECTION - DETOURS
SCALE: 1" = 5'

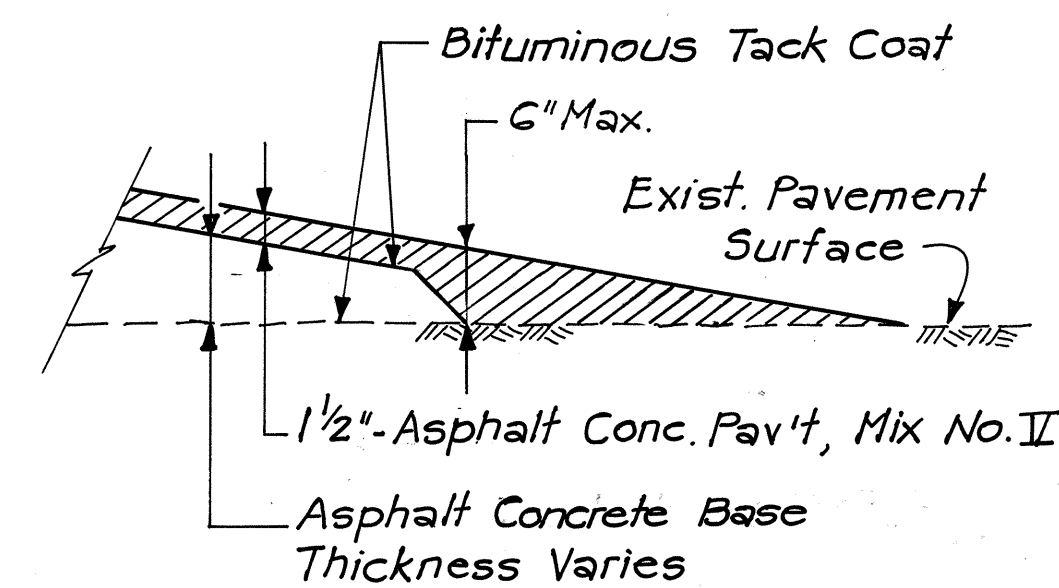

TYPICAL SECTION - SMOOTH RIDING CONNECTION
N. T. S.

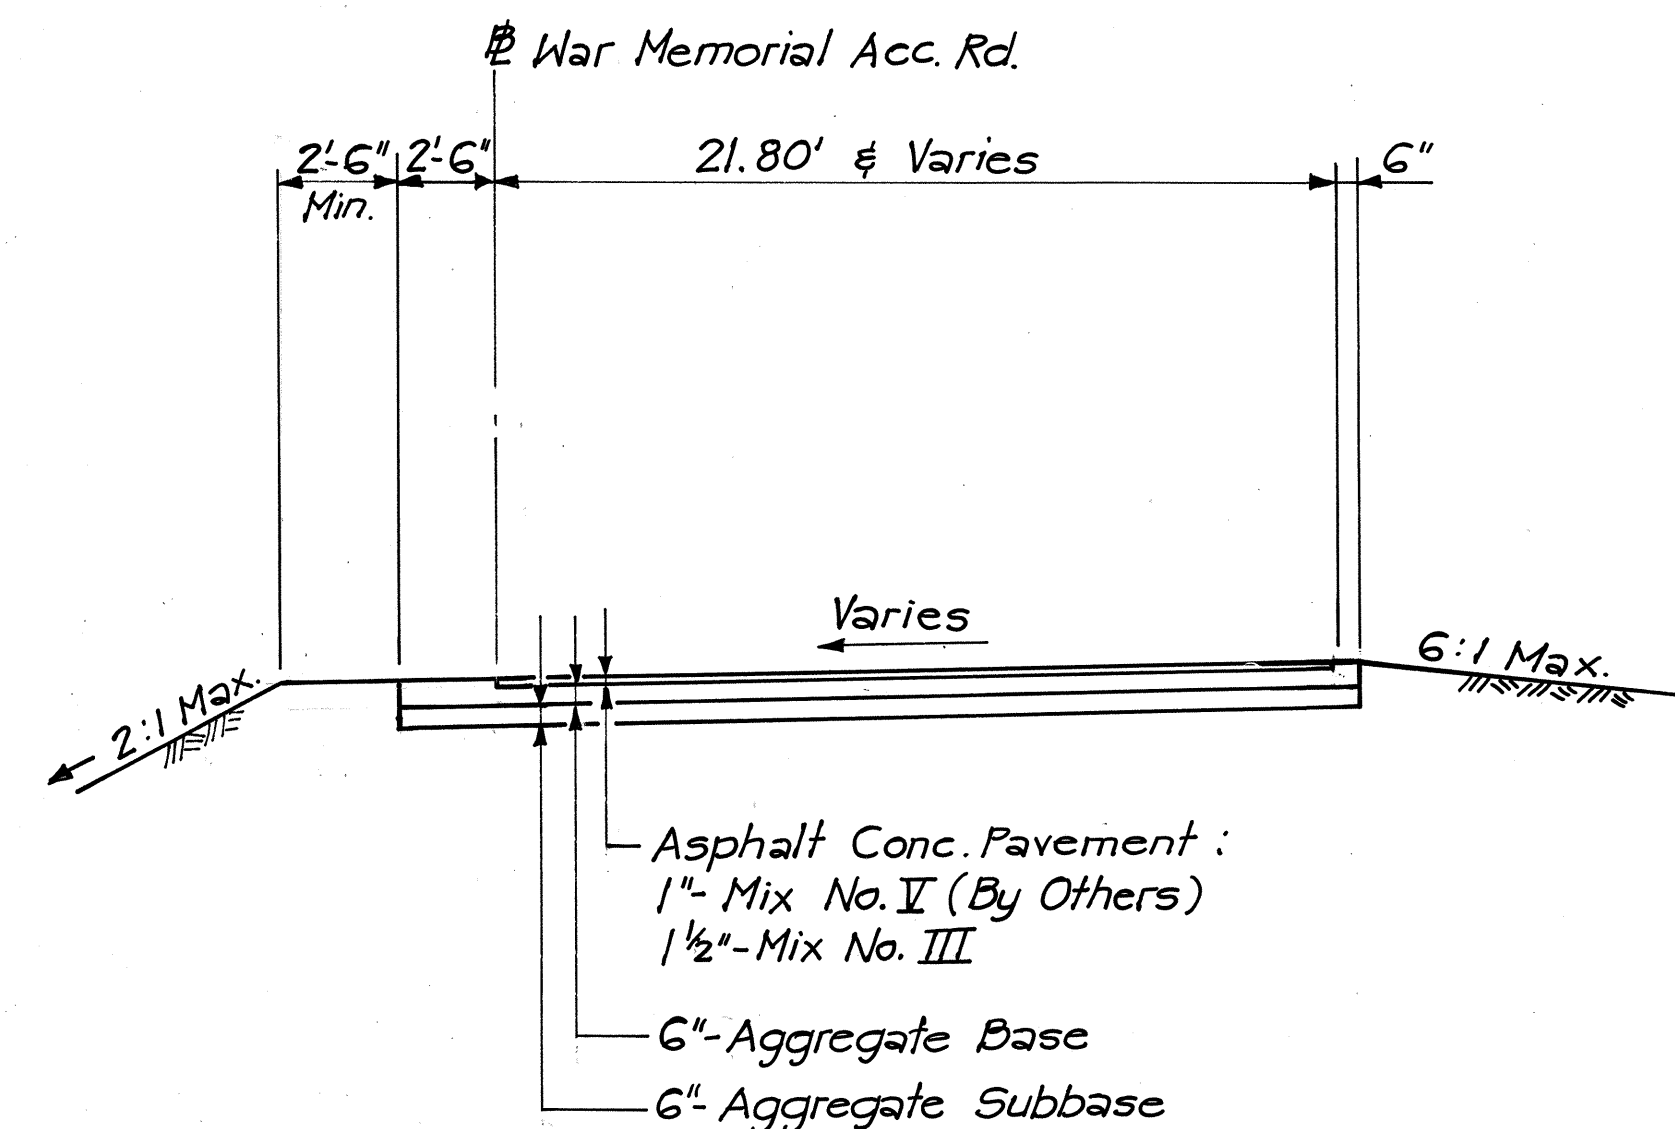

TYPICAL SECTION - WAR MEMORIAL ACCESS ROAD
SCALE: 1" = 5'

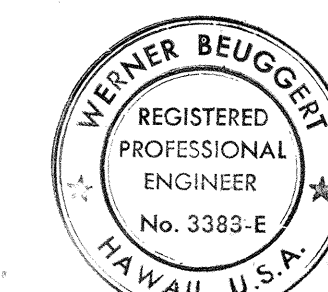

THIS WORK WAS PREPARED BY
ME OR UNDER MY SUPERVISION.
Werner Beugnot

STATE OF HAWAII
DEPARTMENT OF TRANSPORTATION
HIGHWAYS DIVISION

TYPICAL SECTIONS

INTERSTATE ROUTE H-1
PROJECT NO. I-HI-1(133):17

SCALE: AS SHOWN DATE: 4/30/81
SHEET NO. T-1 OF 1 SHEETS