


FED. ROAD DIST. NO.	STATE	FED. AID PROJ. NO.	FISCAL YEAR	SHEET NO.	TOTAL SHEETS
HAWAII	HAW.	IR-HI-1(183) HI-1-02-83M	1983	20	30

SUMMARY OF PAVEMENT MARKINGS & STRIPING PROJECT NO. HI-1-02-83M		
ITEM NO.	DESCRIPTION	QUANTITY
622.1012	4-Inch Pavement Striping (Tape)	4,270 L.F.
622.1013	Double 4-Inch Pavement Striping (Tape)	2,700 L.F.
622.1014	4-Inch Pavement Edge Stripe (Tape)	1,980 L.F.
622.1015	8-Inch Pavement Striping (Tape)	1,340 L.F.
622.1016	12-Inch Pavement Striping (Tape)	630 L.F.
622.1017	Paint Curbs Red	1,230 L.F.
622.1021	Crosswalk Marking (Tape)	31 LANE
622.1030	Pavement Arrows (Tape)	5 EA.
622.2010	Type A Pavement Markers	331 EA.
622.2030	Type C Pavement Markers	78 EA.
622.2040	Type D Pavement Markers	100 EA.
622.2070	Type H Pavement Markers	138 EA.


SUMMARY OF PAVEMENT MARKINGS & STRIPING F.A. PROJECT NO. IR-HI-1(183)		
ITEM No.	DESCRIPTION	QUANTITY
621.5100	Regulatory and Warning Sign w/Post (10 Sq.Ft.or less)	1 Ea.
622.1012	4-Inch Pavement Striping (Tape)	4,370 L.F.
622.1013	Double 4-Inch Pavement Striping (Tape)	1,480 L.F.
622.1014	4-Inch Pavement Edge Stripe (Tape)	3,800 L.F.
622.1015	8-Inch Pavement Striping (Tape)	1,300 L.F.
622.1016	12-Inch Pavement Striping (Tape)	20 L.F.
622.2010	Type A Pavement Markers	68 L.F.
622.2030	Type C Pavement Markers	155 L.F.
622.2070	Type H Pavement Markers	71 EA.

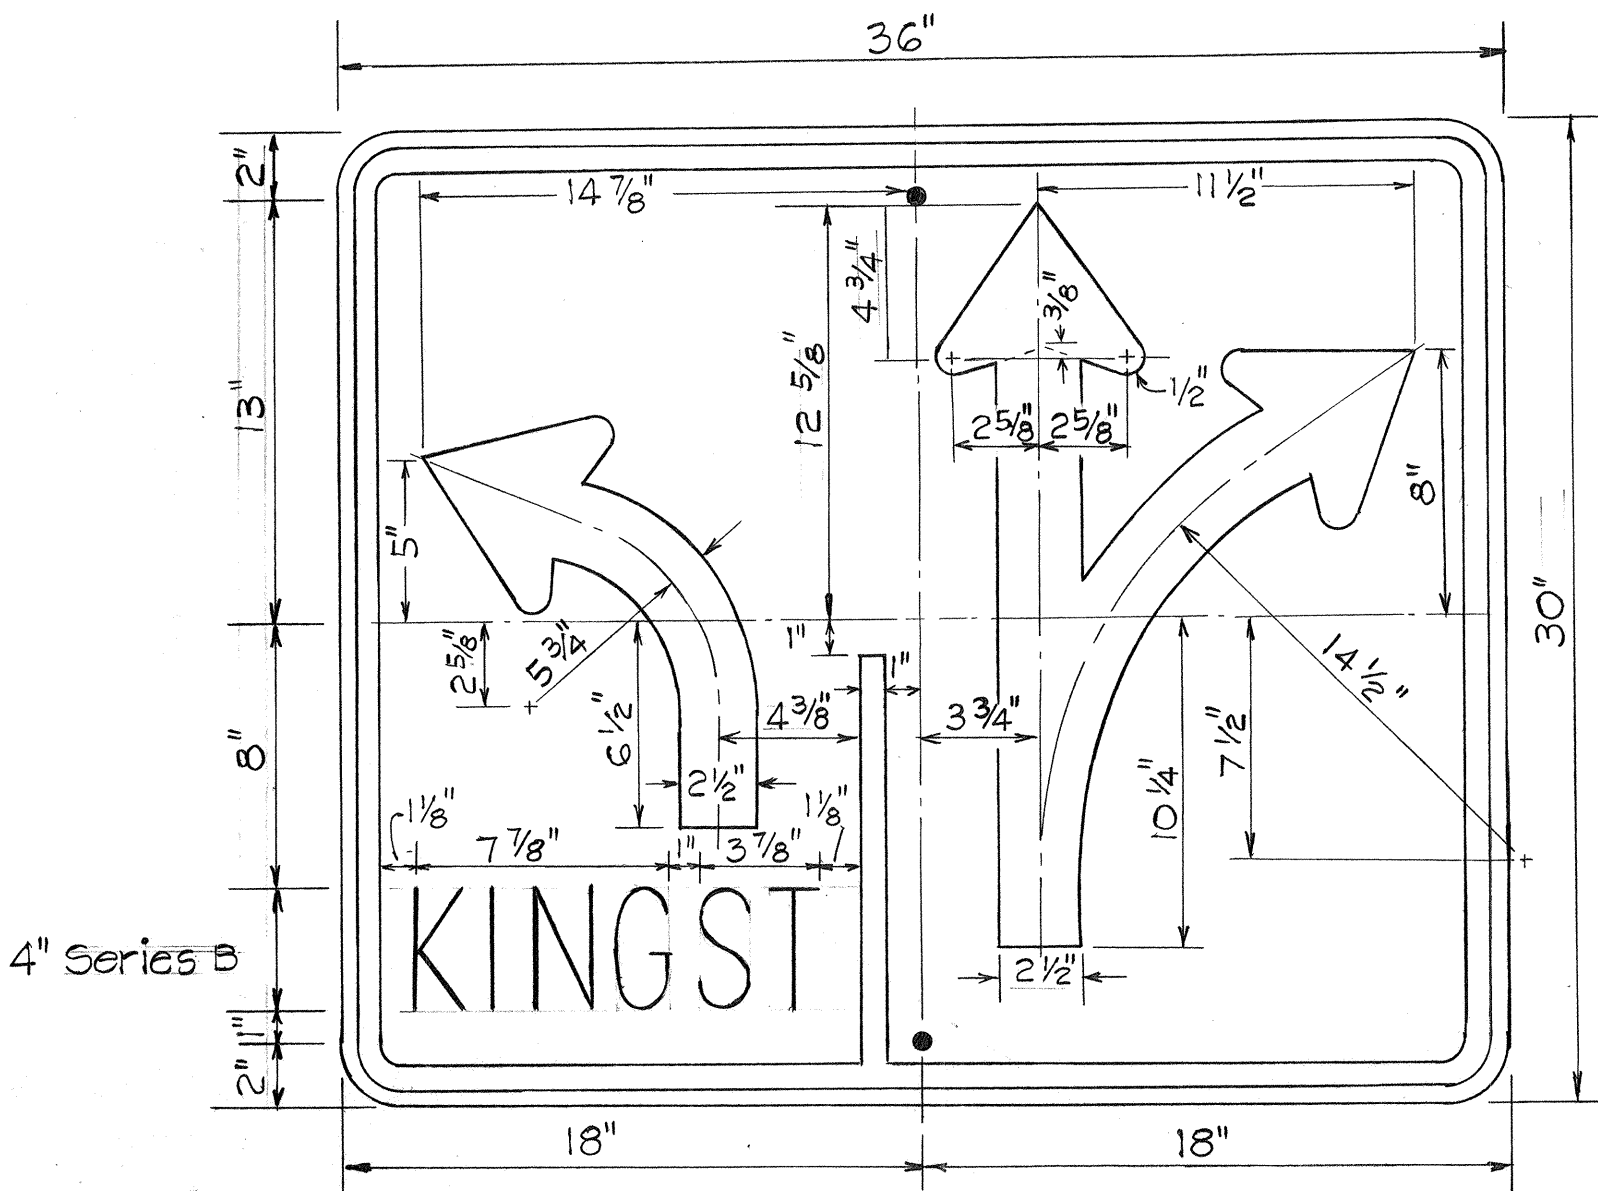

SIGN R3-24M
Black Legends and Borders
On ReflectORIZED White Background

PAVEMENT MARKING NOTES

- Locations of all new Pavement Markers shall be staked out in the field by the Contractor for approval by the the Engineer prior to installation.
- Existing pavement markings not incorporated in the final traffic pattern shall be removed as directed by the Engineer. Costs shall be incidental to the various contract items.
- Raised pavement marking shall not be placed within crosswalks.
- For additional pavement marking details, see plan sheet nos. 27 to 30 inclusive.

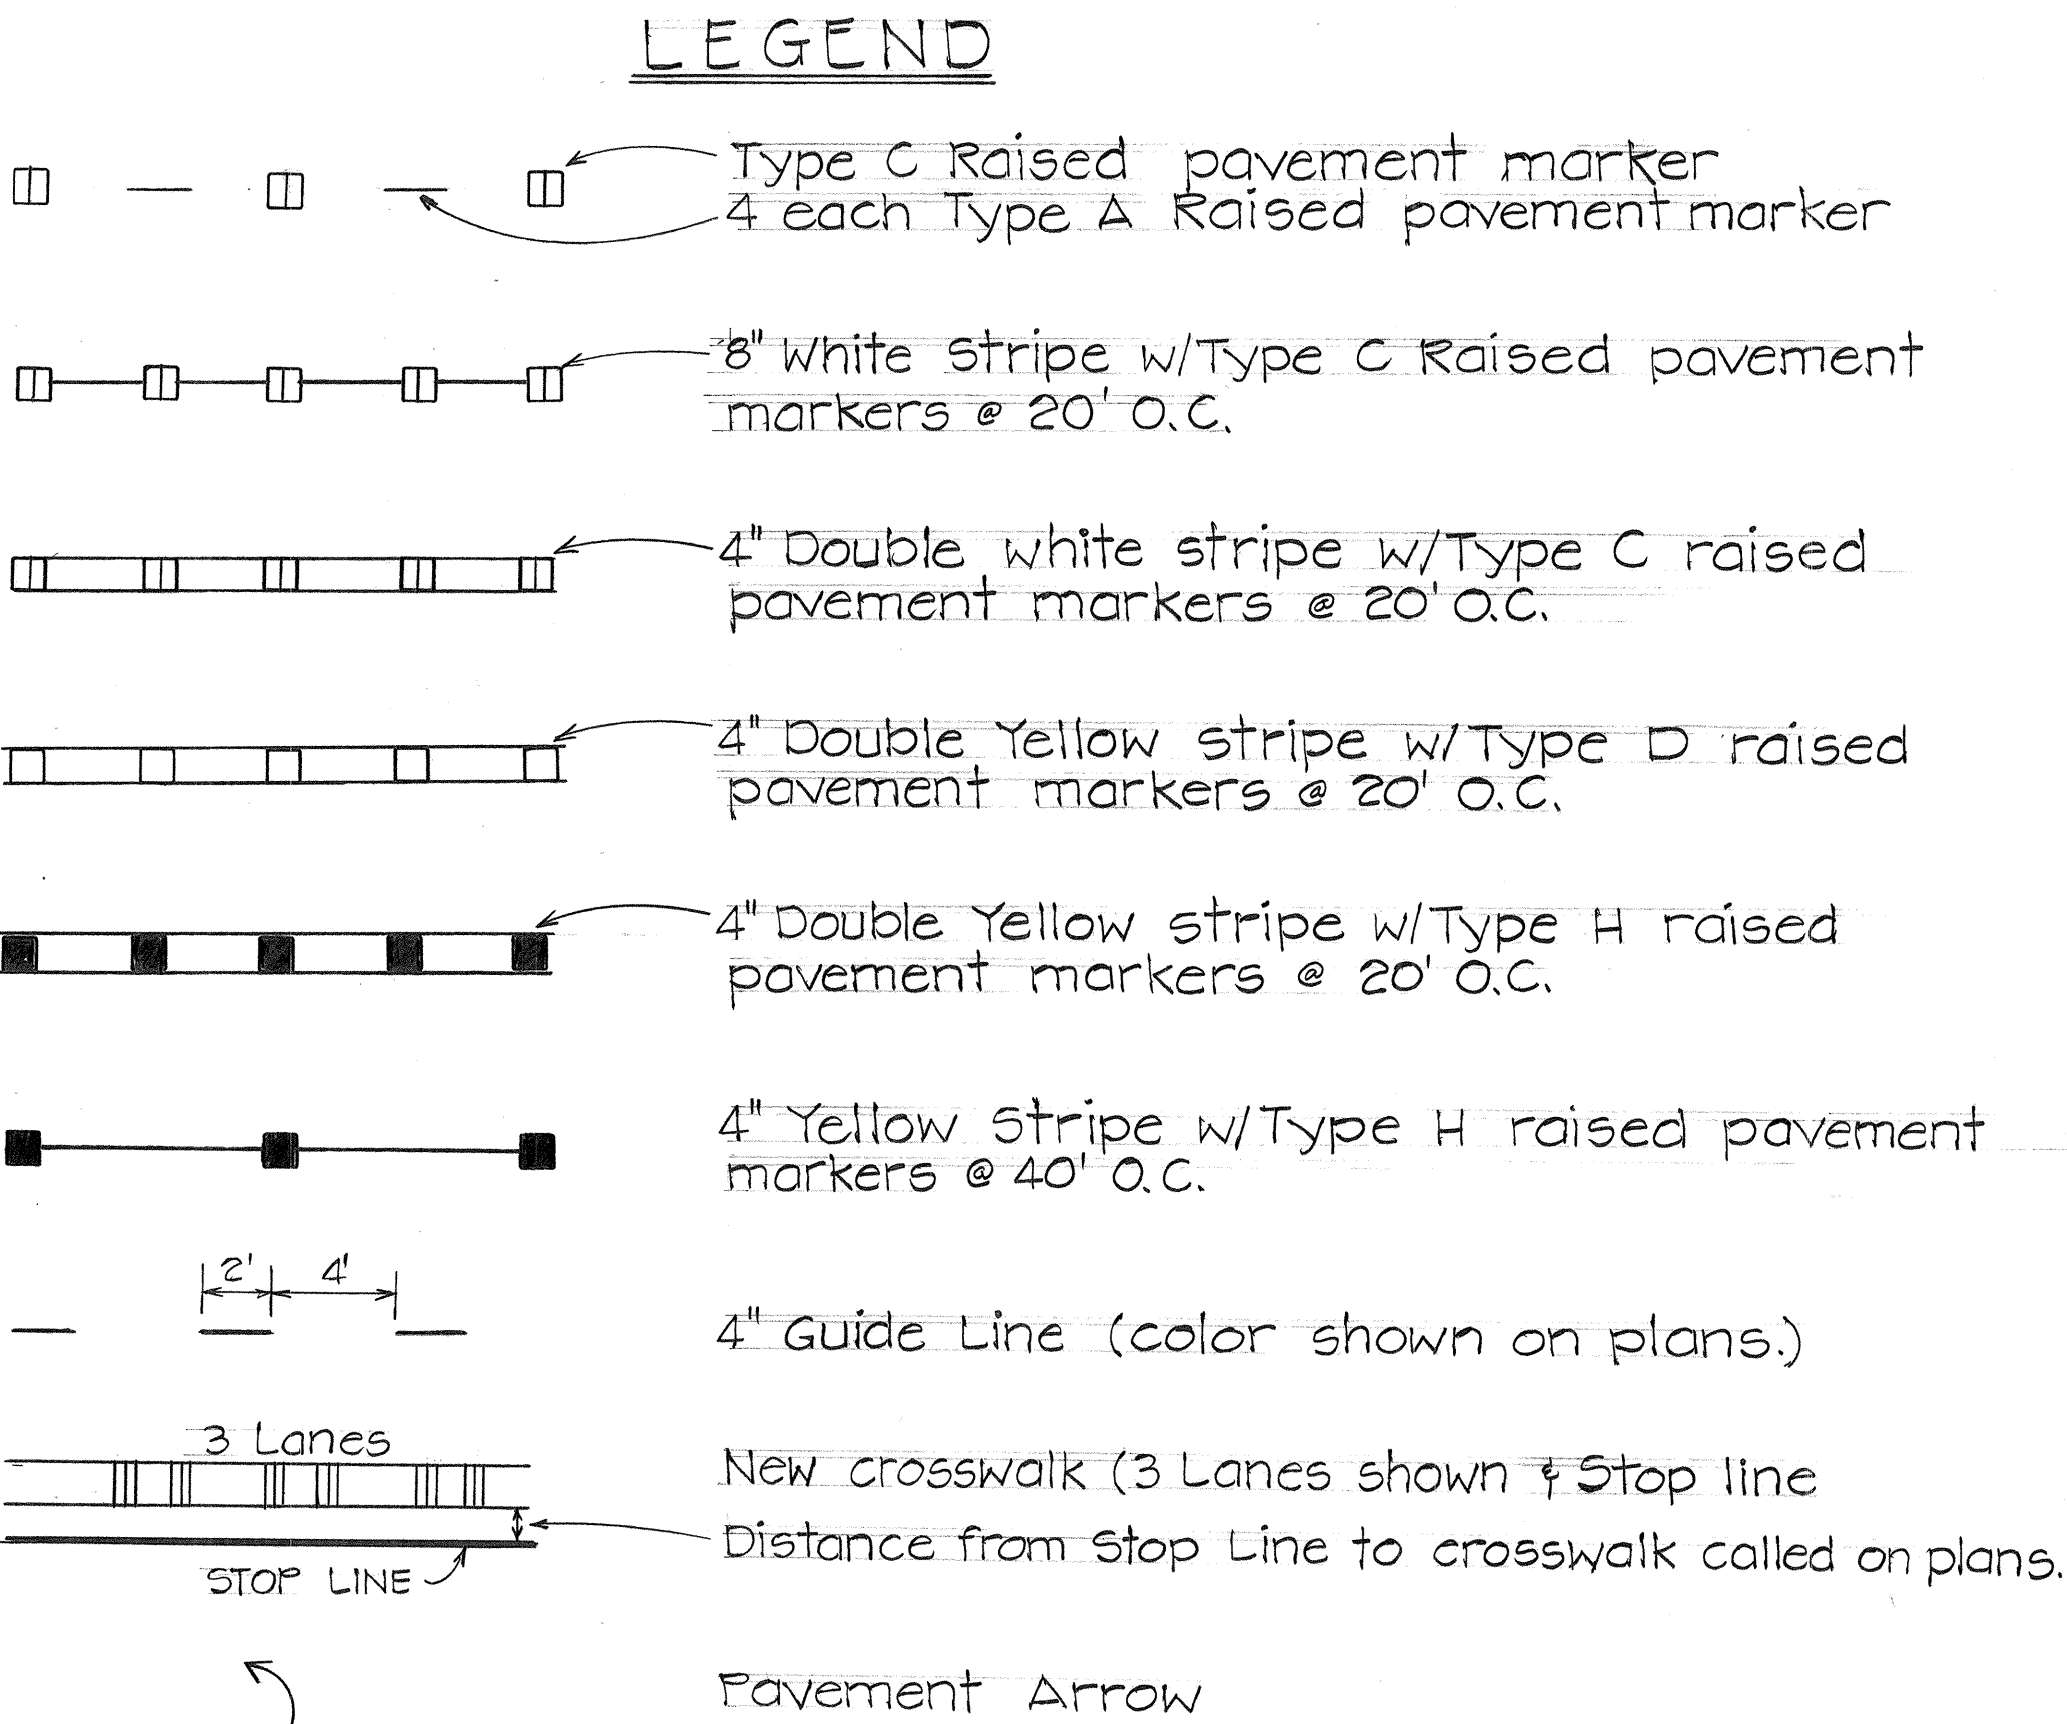

DATE	_____
SURVEY PLOTTED BY	_____
DESIGNED BY	_____
NOTED BY	_____
CHECKED BY	_____
ORIGINAL PLAN	_____
NOTE BOOK	_____
No.	_____

STATE OF HAWAII
DEPARTMENT OF TRANSPORTATION
LAND TRANSPORTATION FACILITIES DIVISION

MISCELLANEOUS DETAILS
INTERSTATE ROUTE HI RESURFACING

F.A. PROJECT No. IR-HI-1(183)
PROJECT No. HI-1-02-83M
Scale: Not to scale Date: May, 1983

SHEET NO. 1 OF 1 SHEETS