
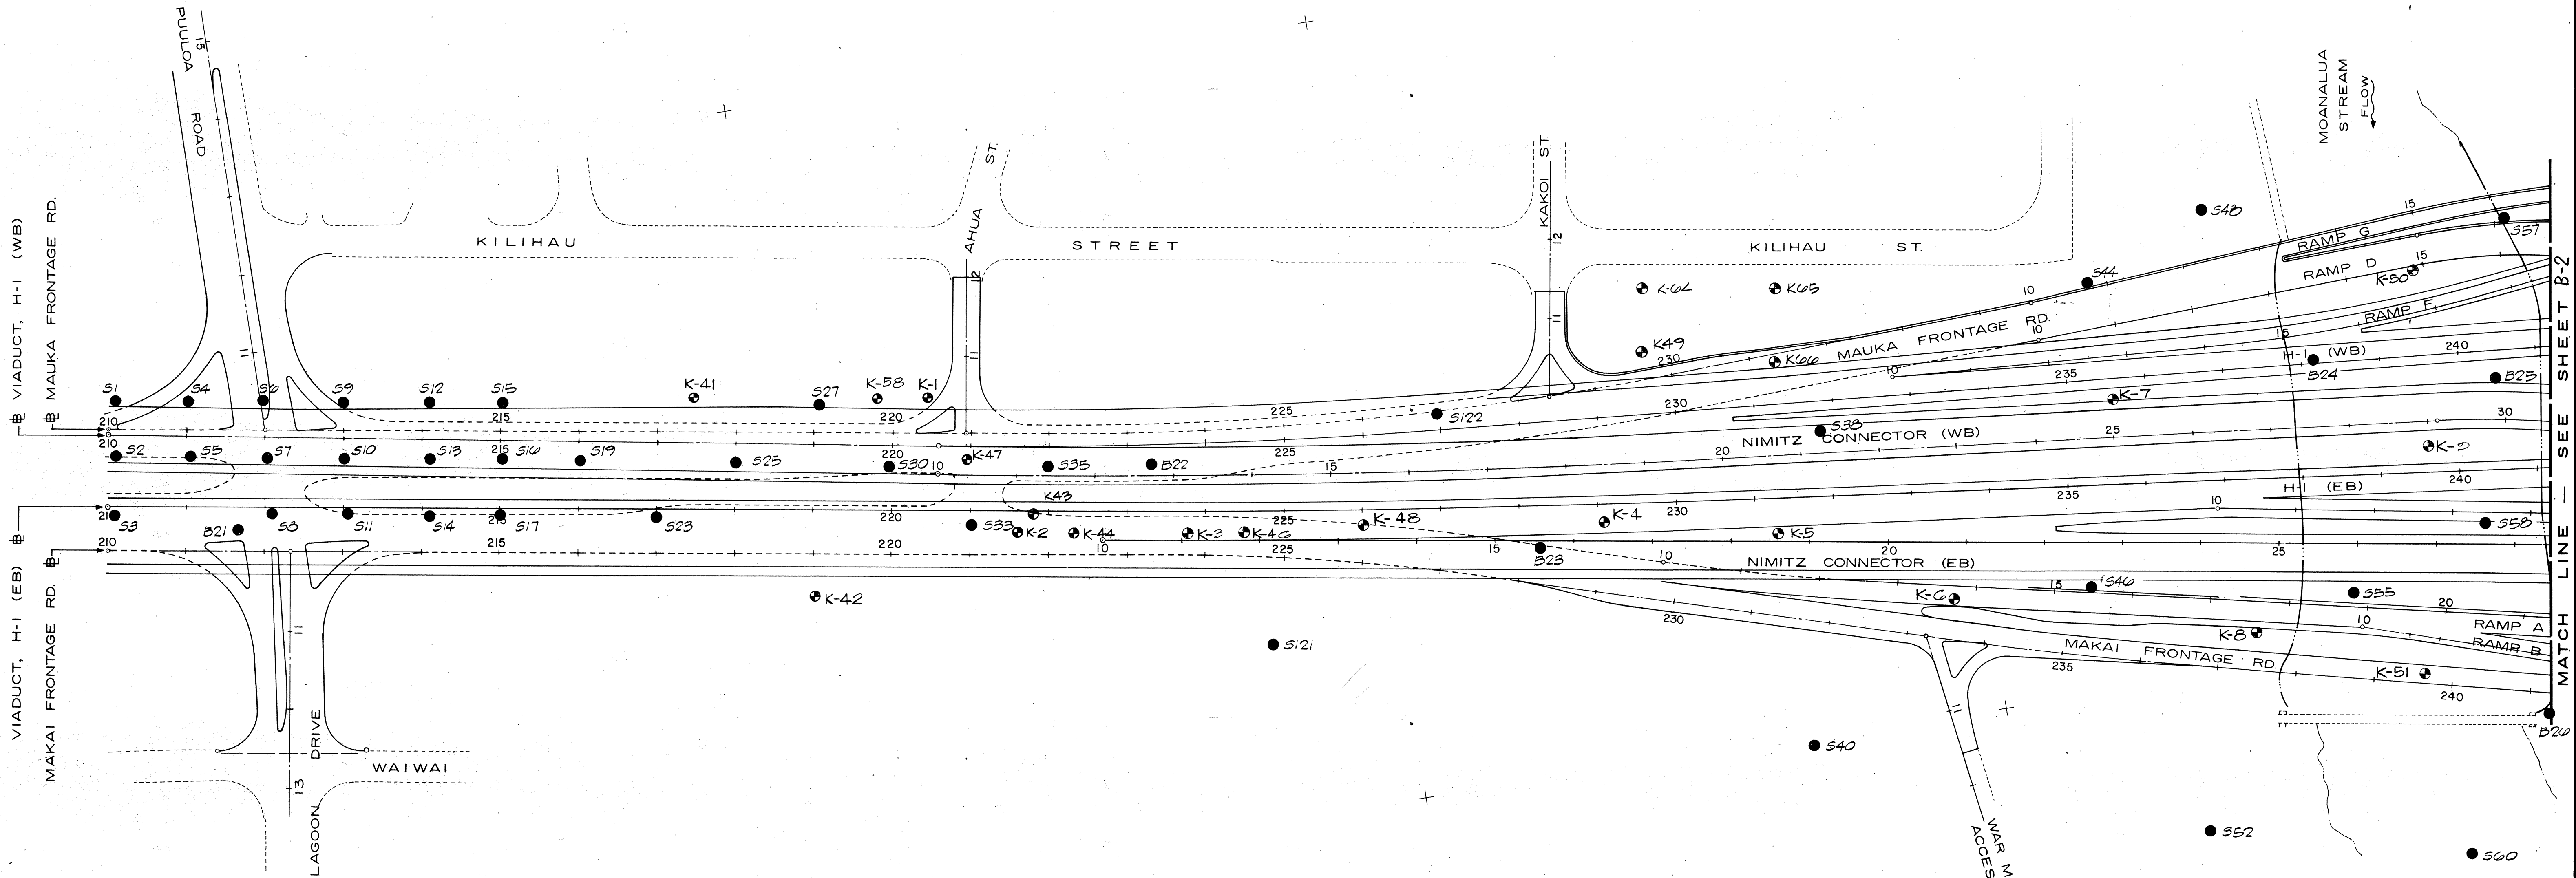


FED. ROAD DIST. NO.	STATE	FED. AID PROJ. NO.	FISCAL YEAR	SHEET NO.	TOTAL SHEETS
HAWAII	HAW.	I-HI-1(132):17	1983	68	192

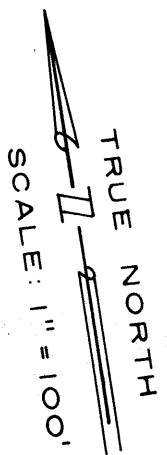

LEGEND

- VIADUCT STRUCTURE
- BELOW VIADUCT ON GRADE
- EXISTING

BORING LOCATIONS

- "B" SERIES BORINGS DRILLED IN 1967
- "S" SERIES BORINGS DRILLED IN 1970
- "K" SERIES BORINGS DRILLED IN 1974

STATE OF HAWAII
DEPARTMENT OF TRANSPORTATION
HIGHWAYS DIVISION
KEEHI INTERCHANGE
BORING LOCATION PLAN


INTERSTATE ROUTE H-1
PROJECT NO. I-HI-1 (132):17
SCALE: 1" = 100' DATE: 4/30/81
SHEET No. B-1 OF B-14 SHEETS

C-3-7

ORIGINAL PLAN	DATE
SURVEY PLOTTED BY	
DRAWN BY	
DESIGNED BY	
CHECKED BY	
NOTED BY	
NO.	

FED. ROAD DIST. NO.	STATE	FED. AID PROJ. NO.	FISCAL YEAR	SHEET NO.	TOTAL SHEETS
HAWAII	HAW.	I-HI-1(132)17	1983	69	172

DATE	_____
SURVEY PLOTTED BY	_____
DRAWN BY	_____
DESIGNED BY	_____
CHECKED BY	_____
ORIGINAL PLAN	_____
NOTE BOOK	_____
No.	_____

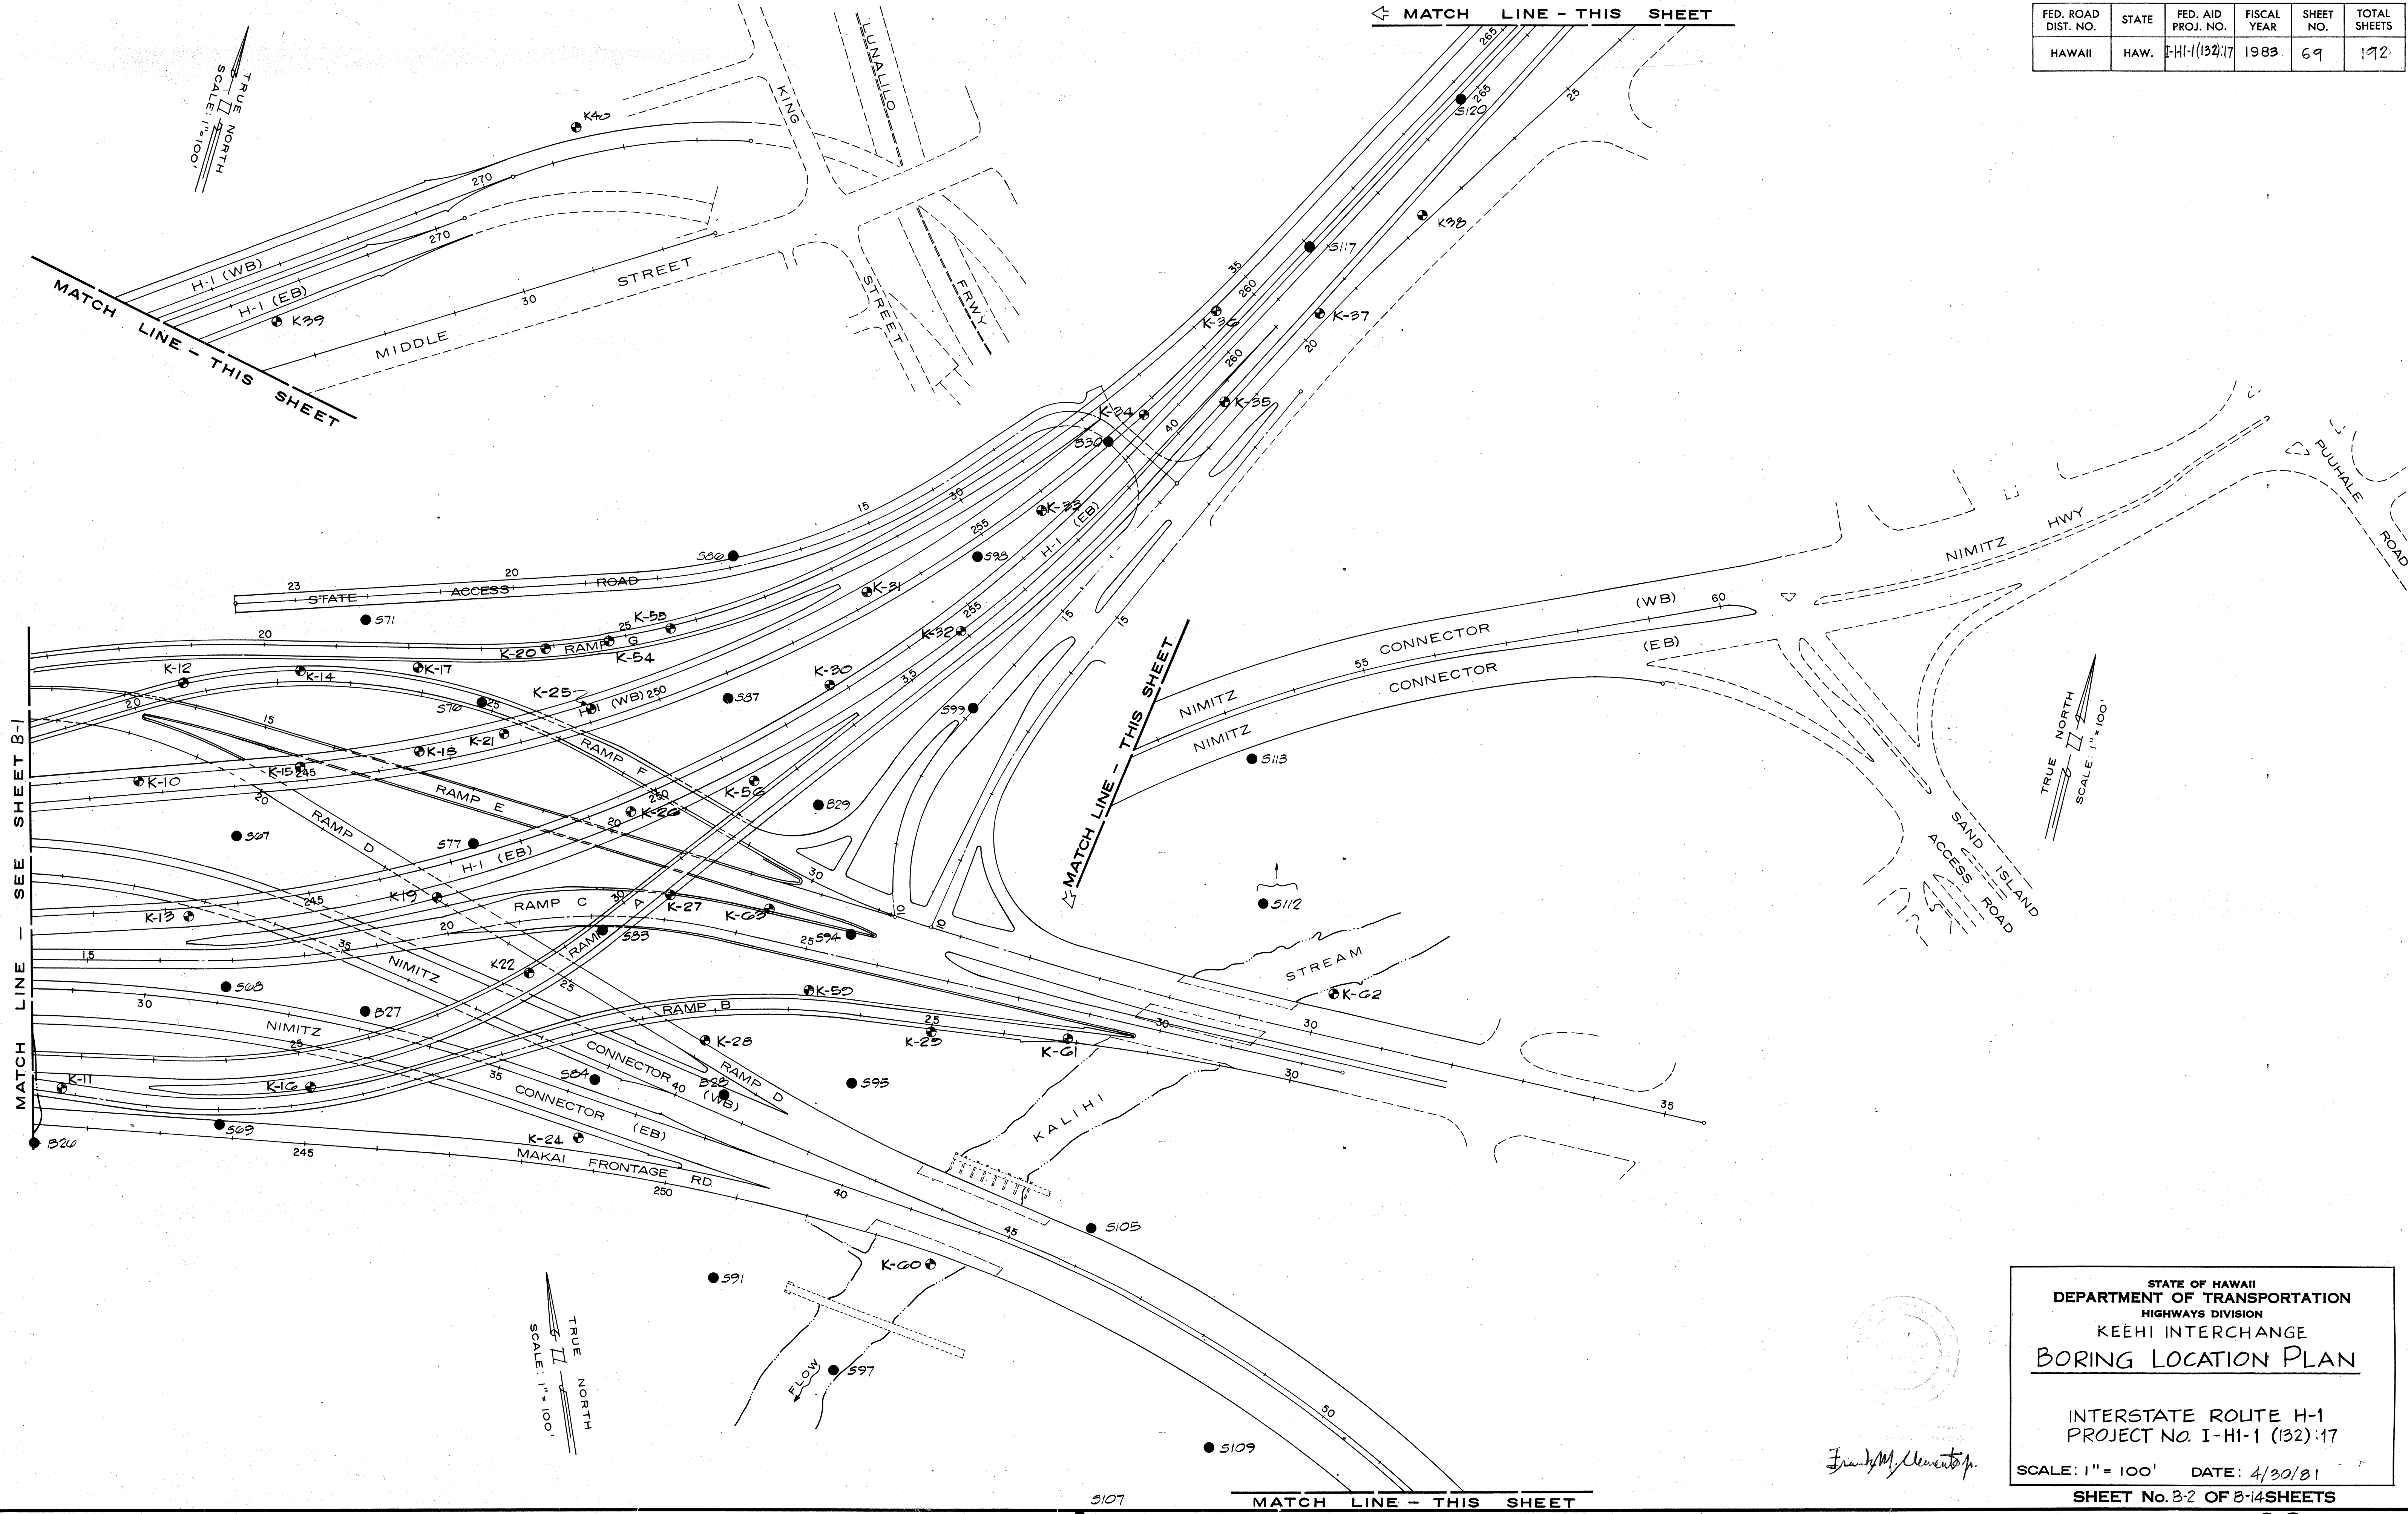

STATE OF HAWAII
DEPARTMENT OF TRANSPORTATION
HIGHWAYS DIVISION
KĒHI INTERCHANGE
BORING LOCATION PLAN

INTERSTATE ROUTE H-1
PROJECT No. I-HI-1 (132) 17
SCALE: 1" = 100' DATE: 4/30/81
SHEET No. B-2 OF B-14 SHEETS

FED. ROAD DIST. NO.	STATE	FED. AID PROJ. NO.	FISCAL YEAR	SHEET NO.	TOTAL SHEETS
HAWAII	HAW.	I-HI-1(132):17	1983	70	192

GENERAL NOTES
AND LEGEND FOR
S & B BORINGS

S-24 ← BORING NUMBER

0.2' ORIGINAL GROUND SURFACE ELEVATION
92% PERCENT OF ROCK CORE RUN RECOVERED

BASALT
CLINKER
TUFF
WEATHERED ROCK
CINDERS
BOULDERS
GRAVEL
CORAL
SAND
SILT
MUCK (ORGANIC SILT)
CLAY
CORAL N/ SAND
SAND N/ CORAL
SILTY CLAY
CLAYEY SILT

SH. SHELBY TUBE
HYD. HYDRAULICALLY PRESSED

← WATER LEVEL

N - NUMBER OF BLOWS OF 140 LB. HAMMER FALLING 30" PER FOOT OF PENETRATION OF SAMPLER, EITHER SPLIT SPOON (2" O.D., 1 3/8" I.D.) OR SHELBY TUBE (SH.). WHERE SH. IS NOT LISTED, USE OF SPLIT SPOON SAMPLER IS UNDERSTOOD.

SOIL SYMBOLS REPRESENT A GENERALIZED CLASSIFICATION. FOR INSTANCE "TRACE" QUANTITIES ARE NOT DEPICTED IN GRAPHIC LOG. THE PENETRATION OF DENSITIES OF GRANULAR MATERIALS (LOOSE, MEDIUM, ETC.) AND CONSISTENCIES OF COHESIVE SOILS (SOFT, FIRM, STIFF, ETC.) ARE NOT SHOWN OTHER THAN THE N VALUES GIVEN. AT SPECIFIC DEPTHS SOIL COLORS ARE NOT GIVEN. SEE INSPECTOR'S LOGS FOR DETAILED CLASSIFICATION. INSPECTOR'S LOGS AND LABORATORY TEST DATA ARE AVAILABLE FOR CONTRACTORS USE UPON REQUEST.

BORING LOGS AND TEST DATA ARE SUPPLIED FOR THE CONVENIENCE OF BIDDERS ONLY AND THEIR USE IS SUBJECT TO ALL THE CONDITIONS AND LIMITATIONS SET FORTH IN SUBSECTION 102.05 OF THE STANDARD SPECIFICATIONS.



















STATE OF HAWAII
DEPARTMENT OF TRANSPORTATION
HIGHWAYS DIVISION

KEEHI INTERCHANGE
BORING LOGS

INTERSTATE ROUTE H-1
PROJECT NO. I-HI-1 (132):17


SCALE: 1"=20' VERT. DATE: 4/30/81

SHEET No. B-3 OF B-14 SHEETS

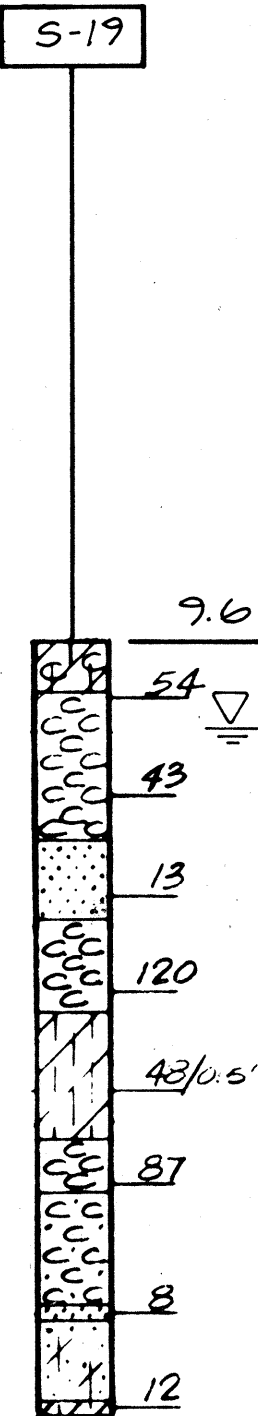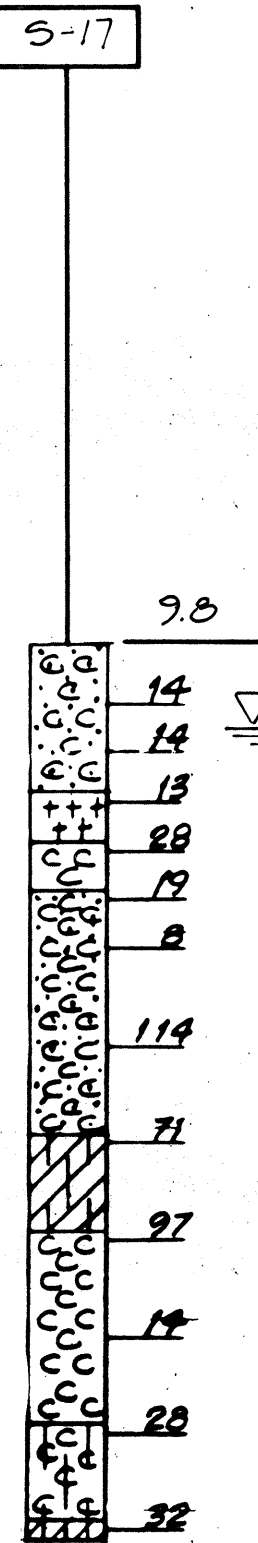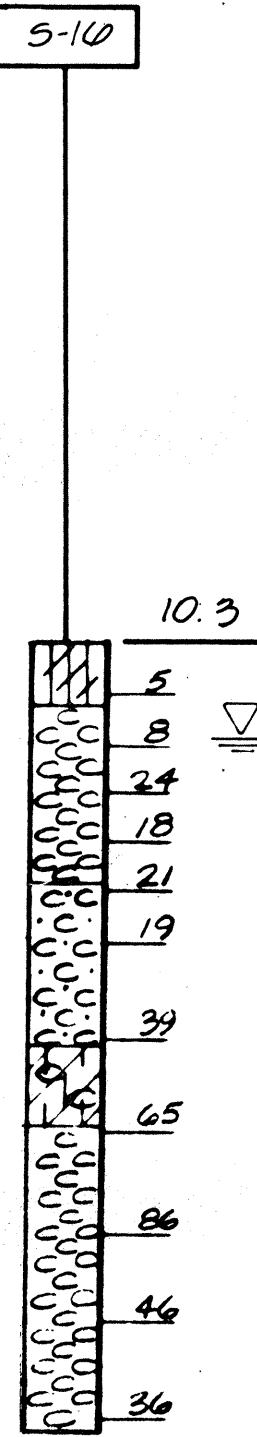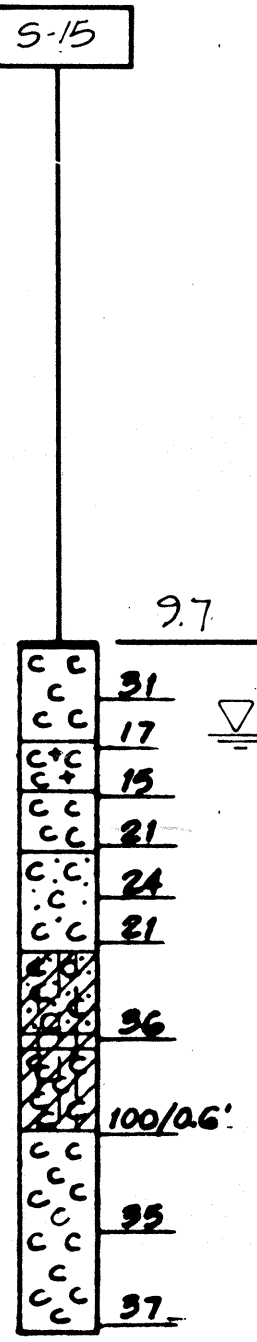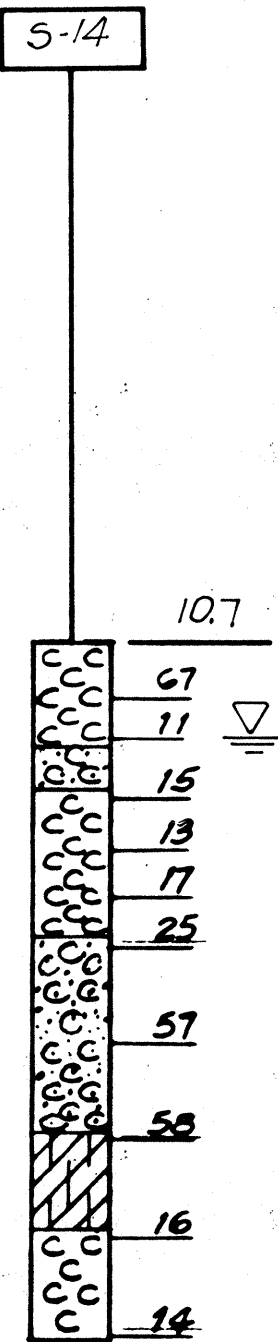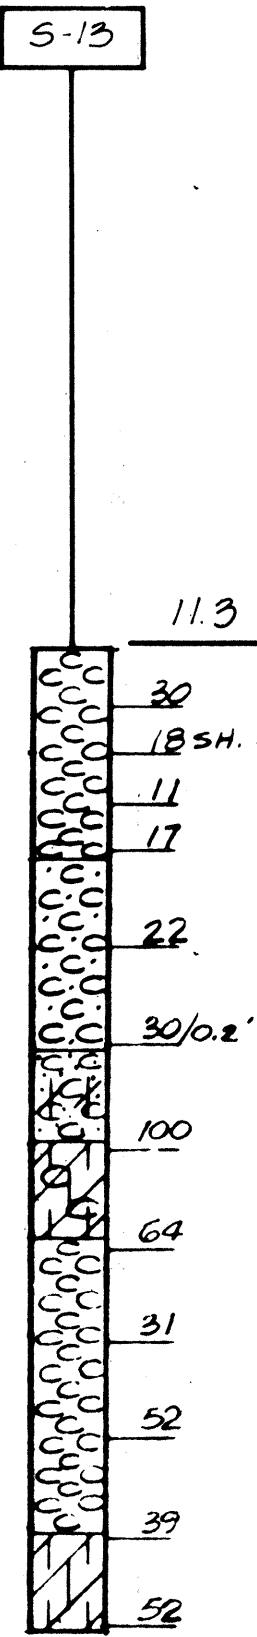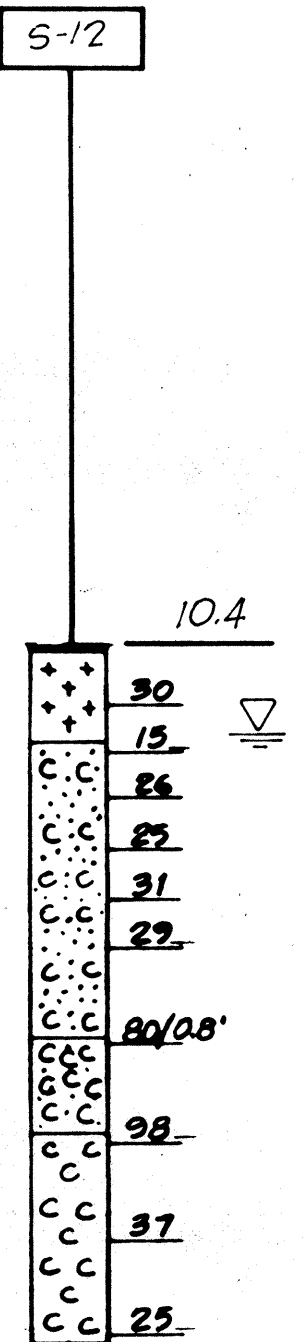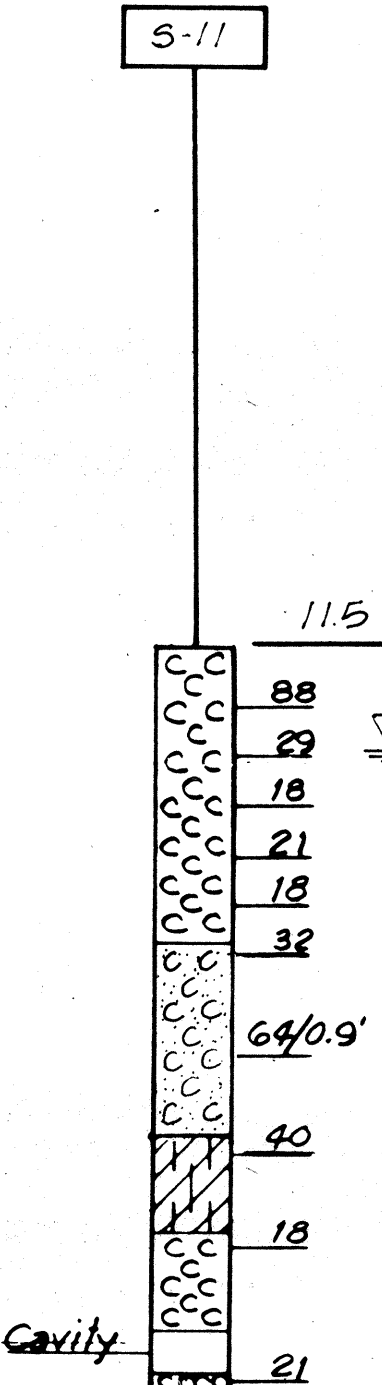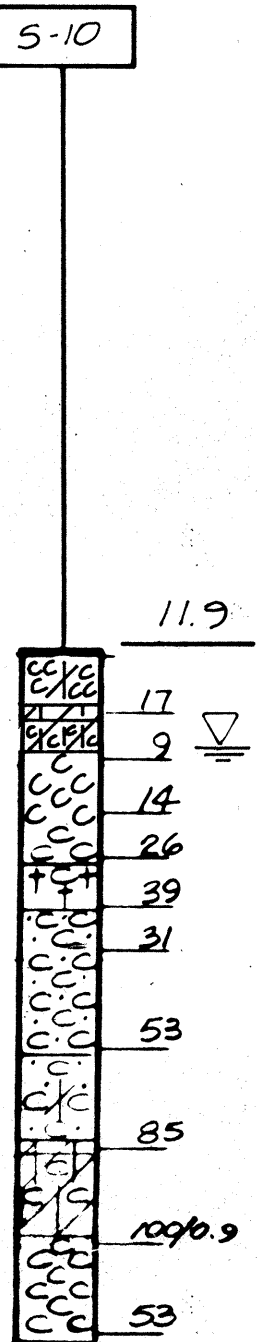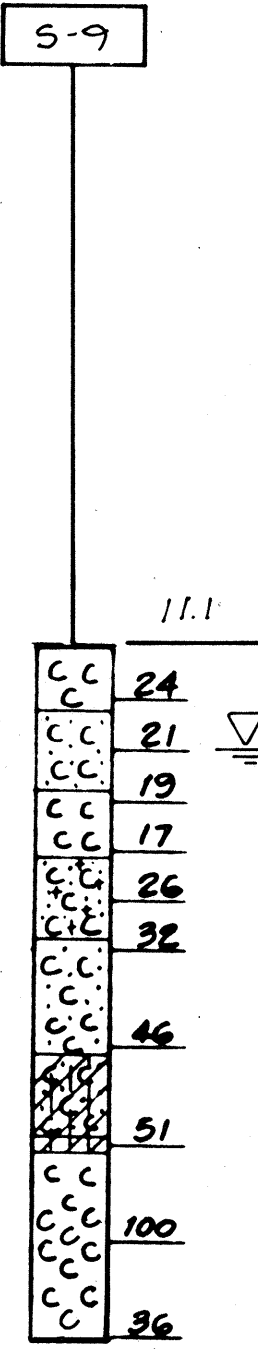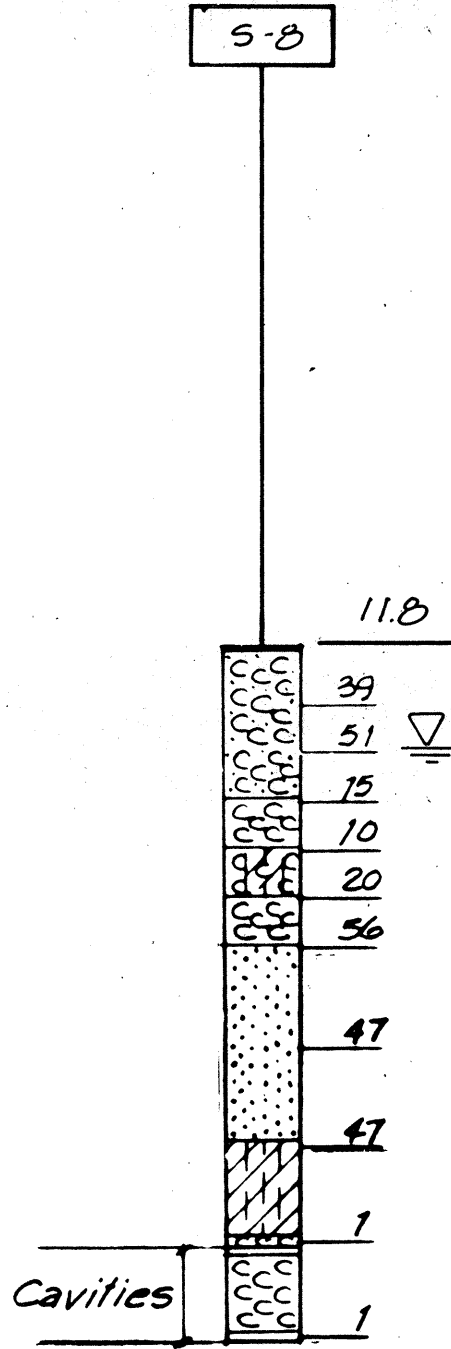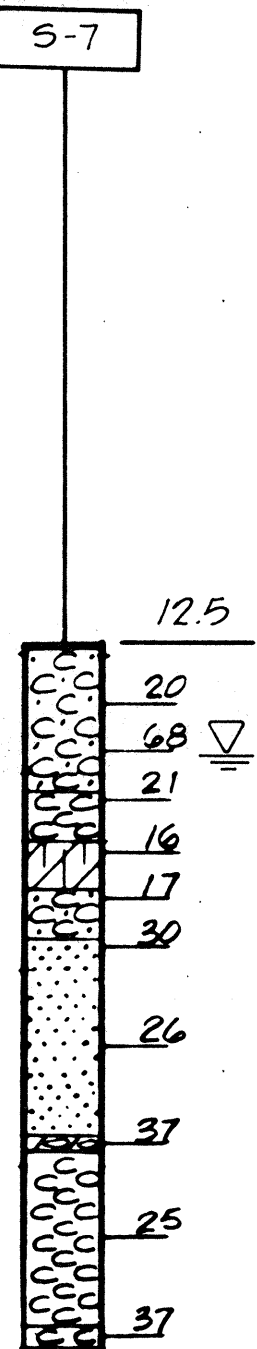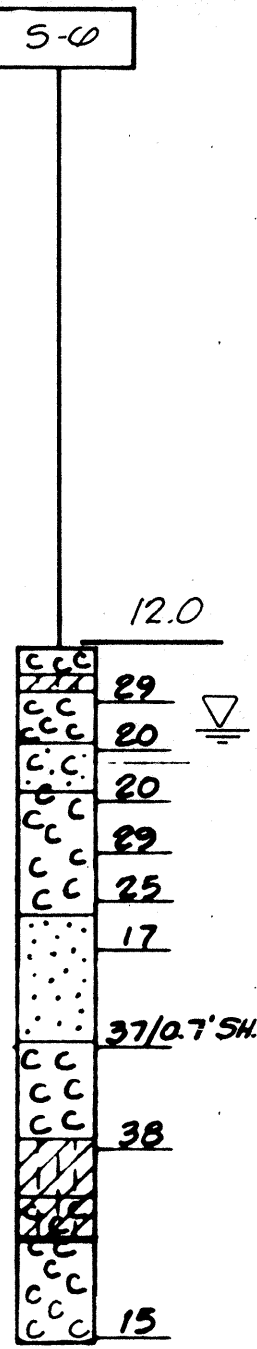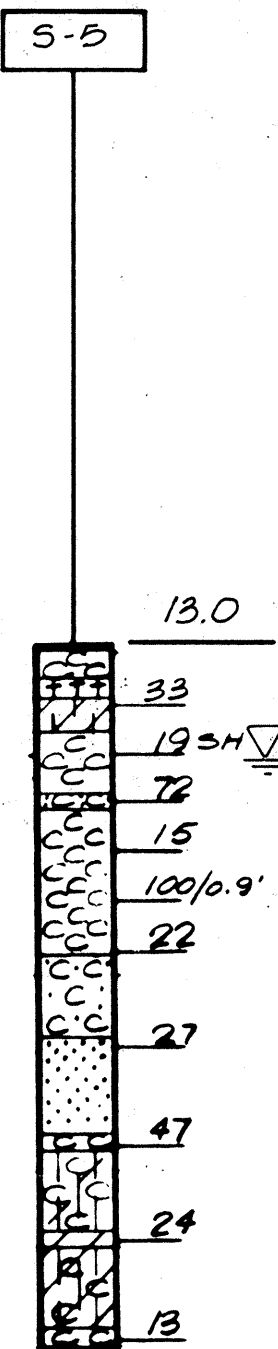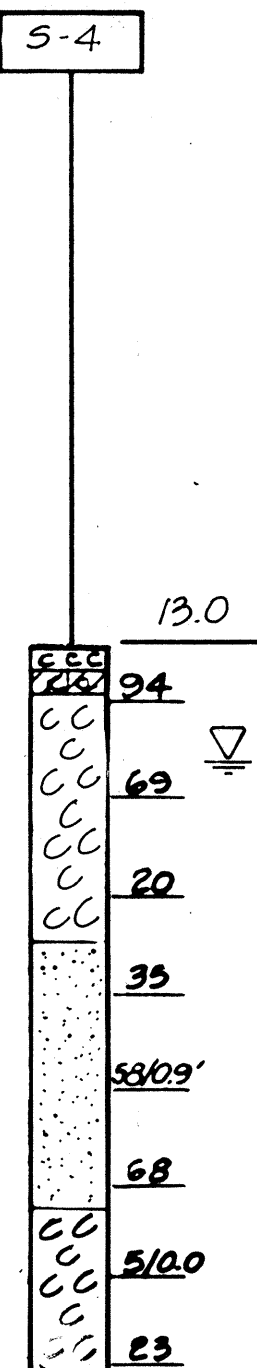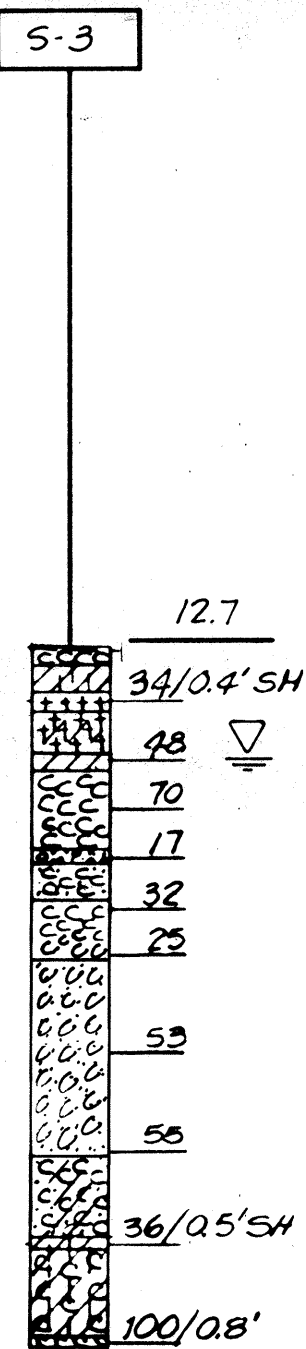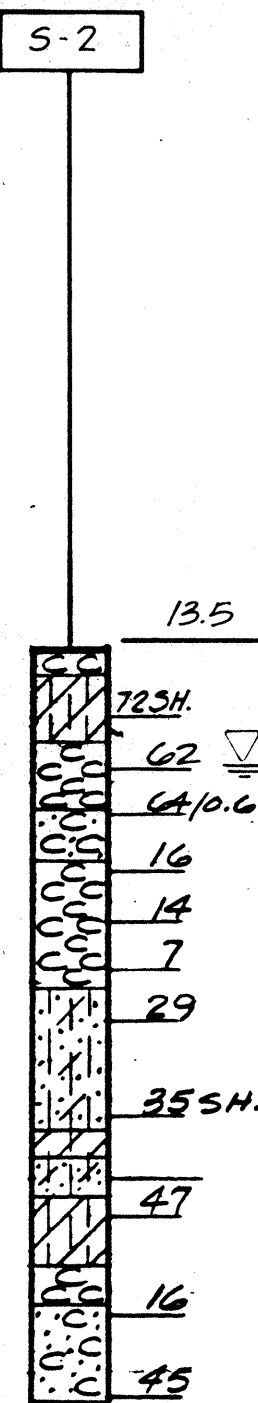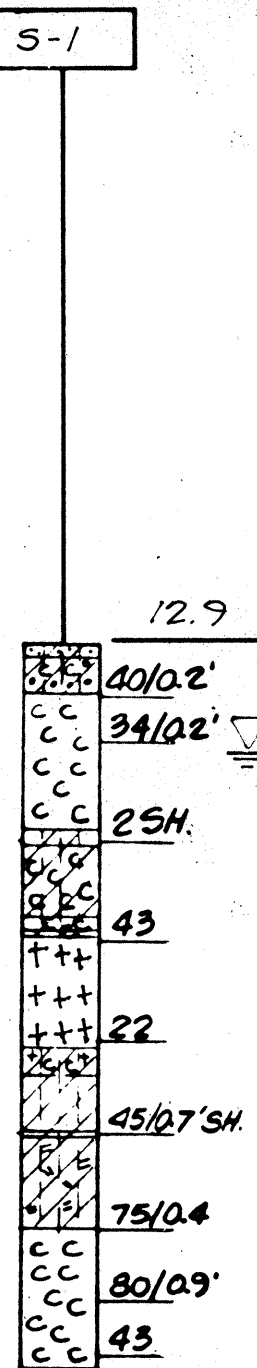

DATE	_____
DESIGNED BY	_____
CHECKED BY	_____
QUANTITIES BY	_____
DESIGNED BY	_____
TRACED BY	_____
ORIGINAL PLAN	_____
NOTE BOOK	_____

FED. ROAD DIST. NO.	STATE	FED. AID PROJ. NO.	FISCAL YEAR	SHEET NO.	TOTAL SHEETS
HAWAII	HAW.	I-HI-1(132).17	1983	71	192

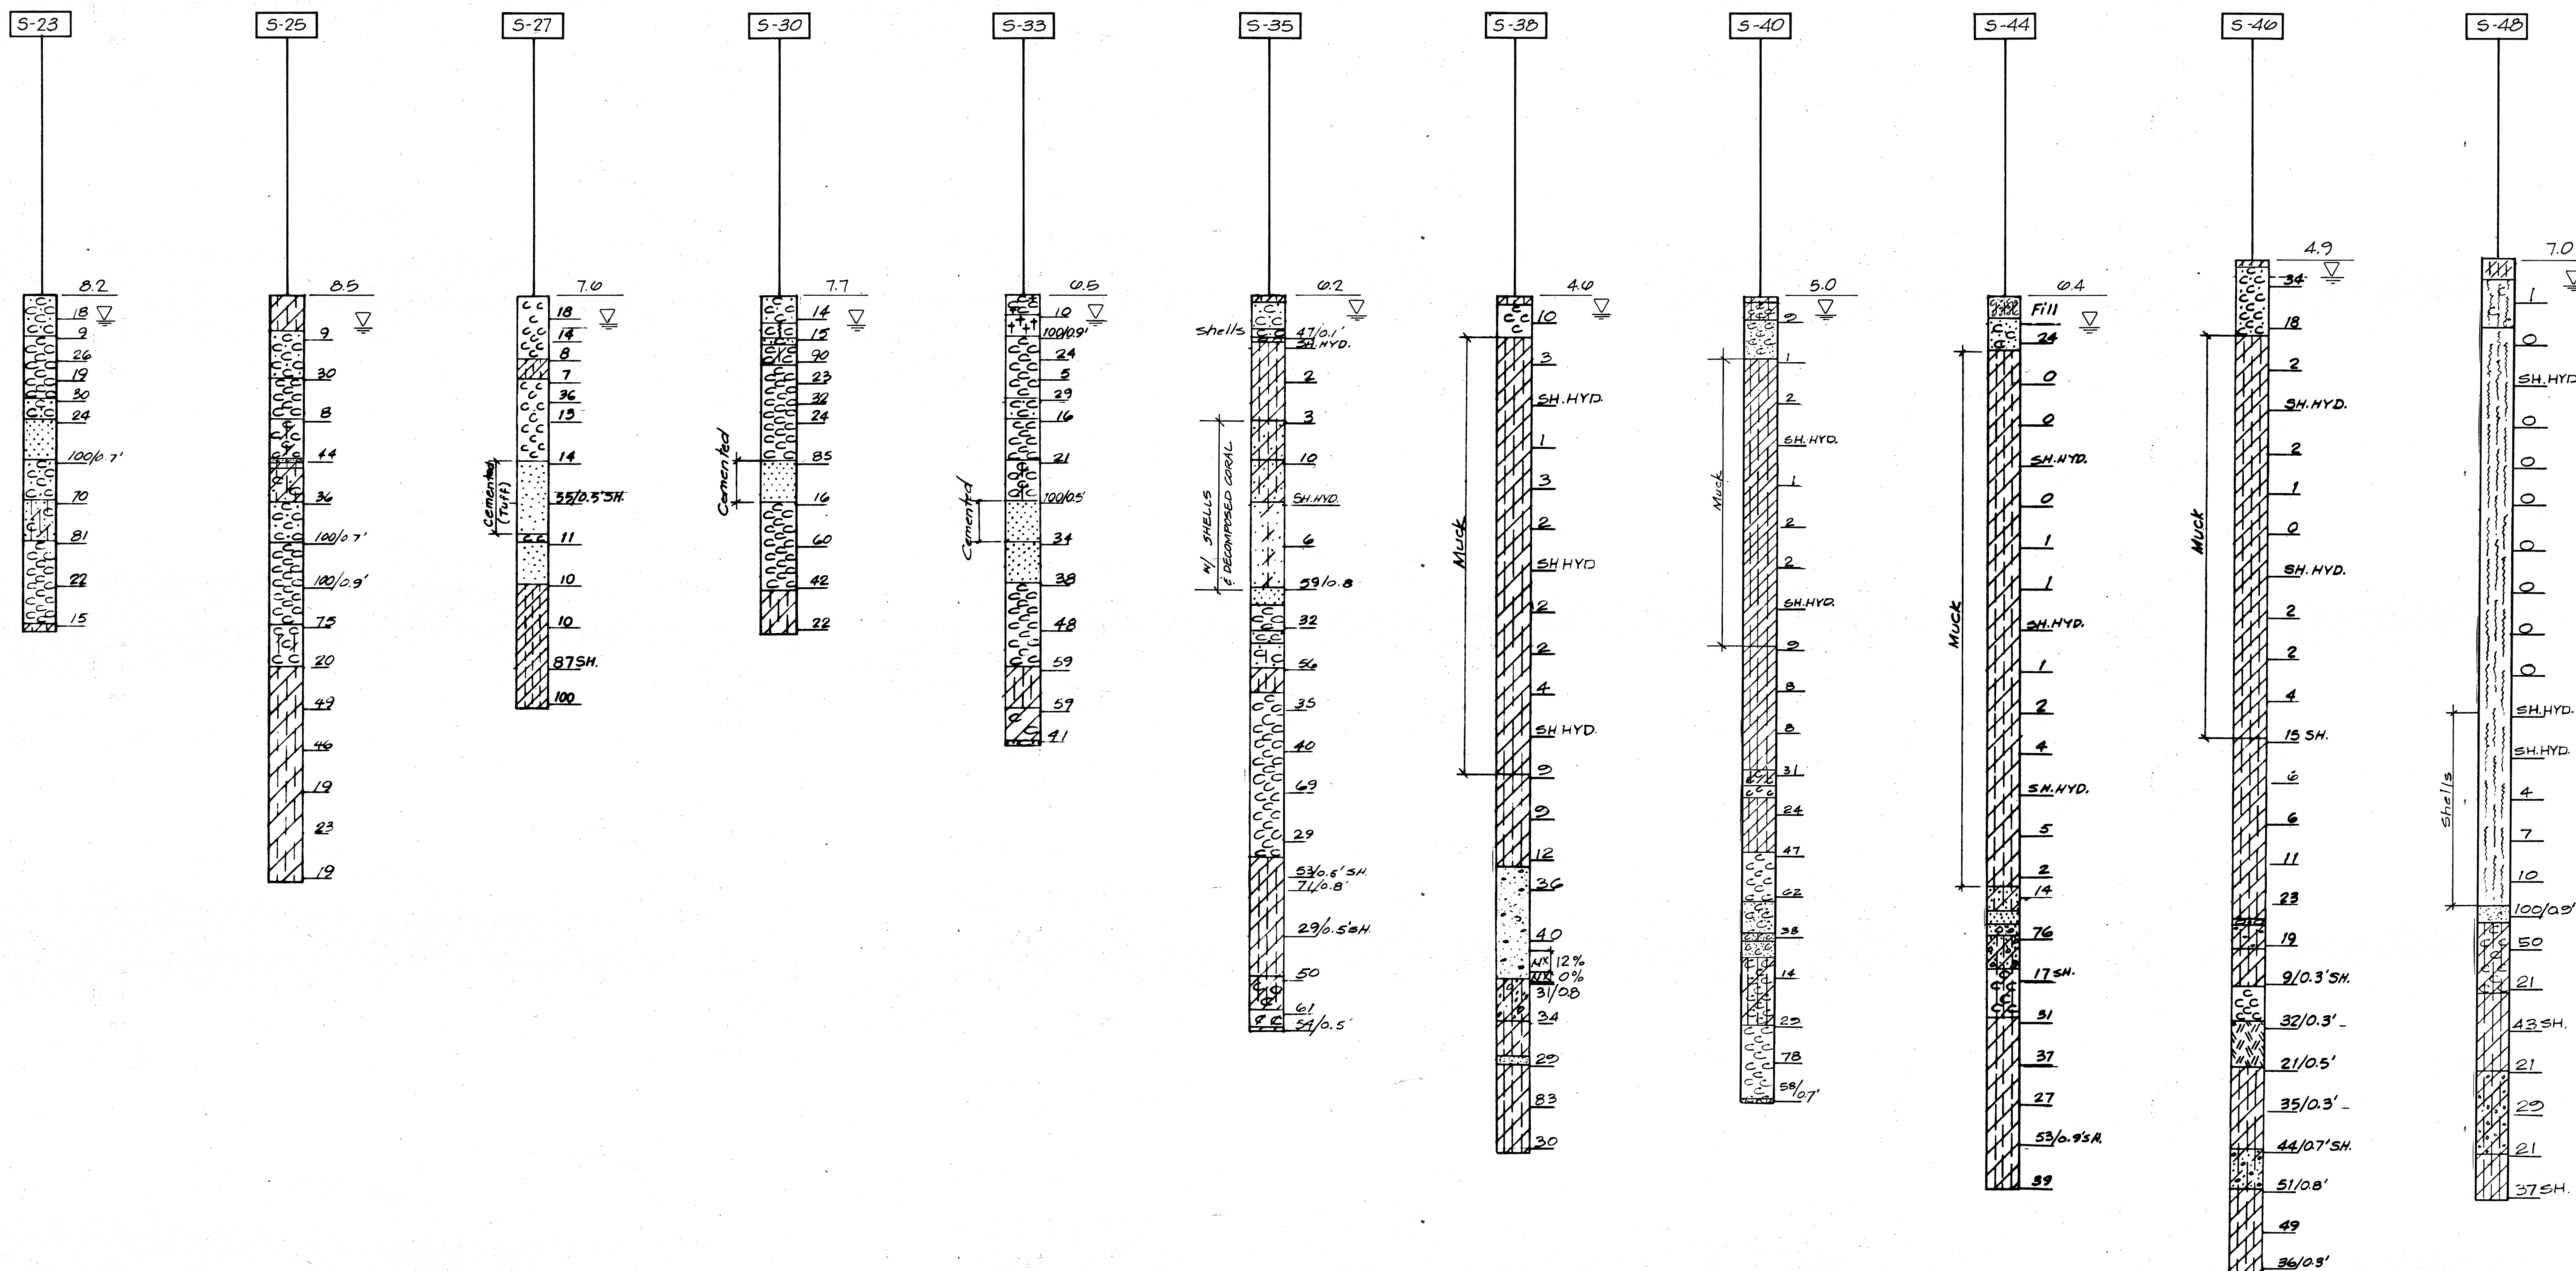


STATE OF HAWAII
DEPARTMENT OF TRANSPORTATION
HIGHWAYS DIVISION

KEEHI INTERCHANGE
BORING LOGS


INTERSTATE ROUTE H-1
PROJECT No. I-HI-1 (132):17
SCALE: 1"=20' VERT. DATE: 4/30/81
SHEET No. B-4 OF B-14 SHEETS



FED. ROAD DIST. NO.	STATE	FED. AID PROJ. NO.	FISCAL YEAR	SHEET NO.	TOTAL SHEETS
HAWAII	HAW.	I-HI-1(132):17	1983	74	192

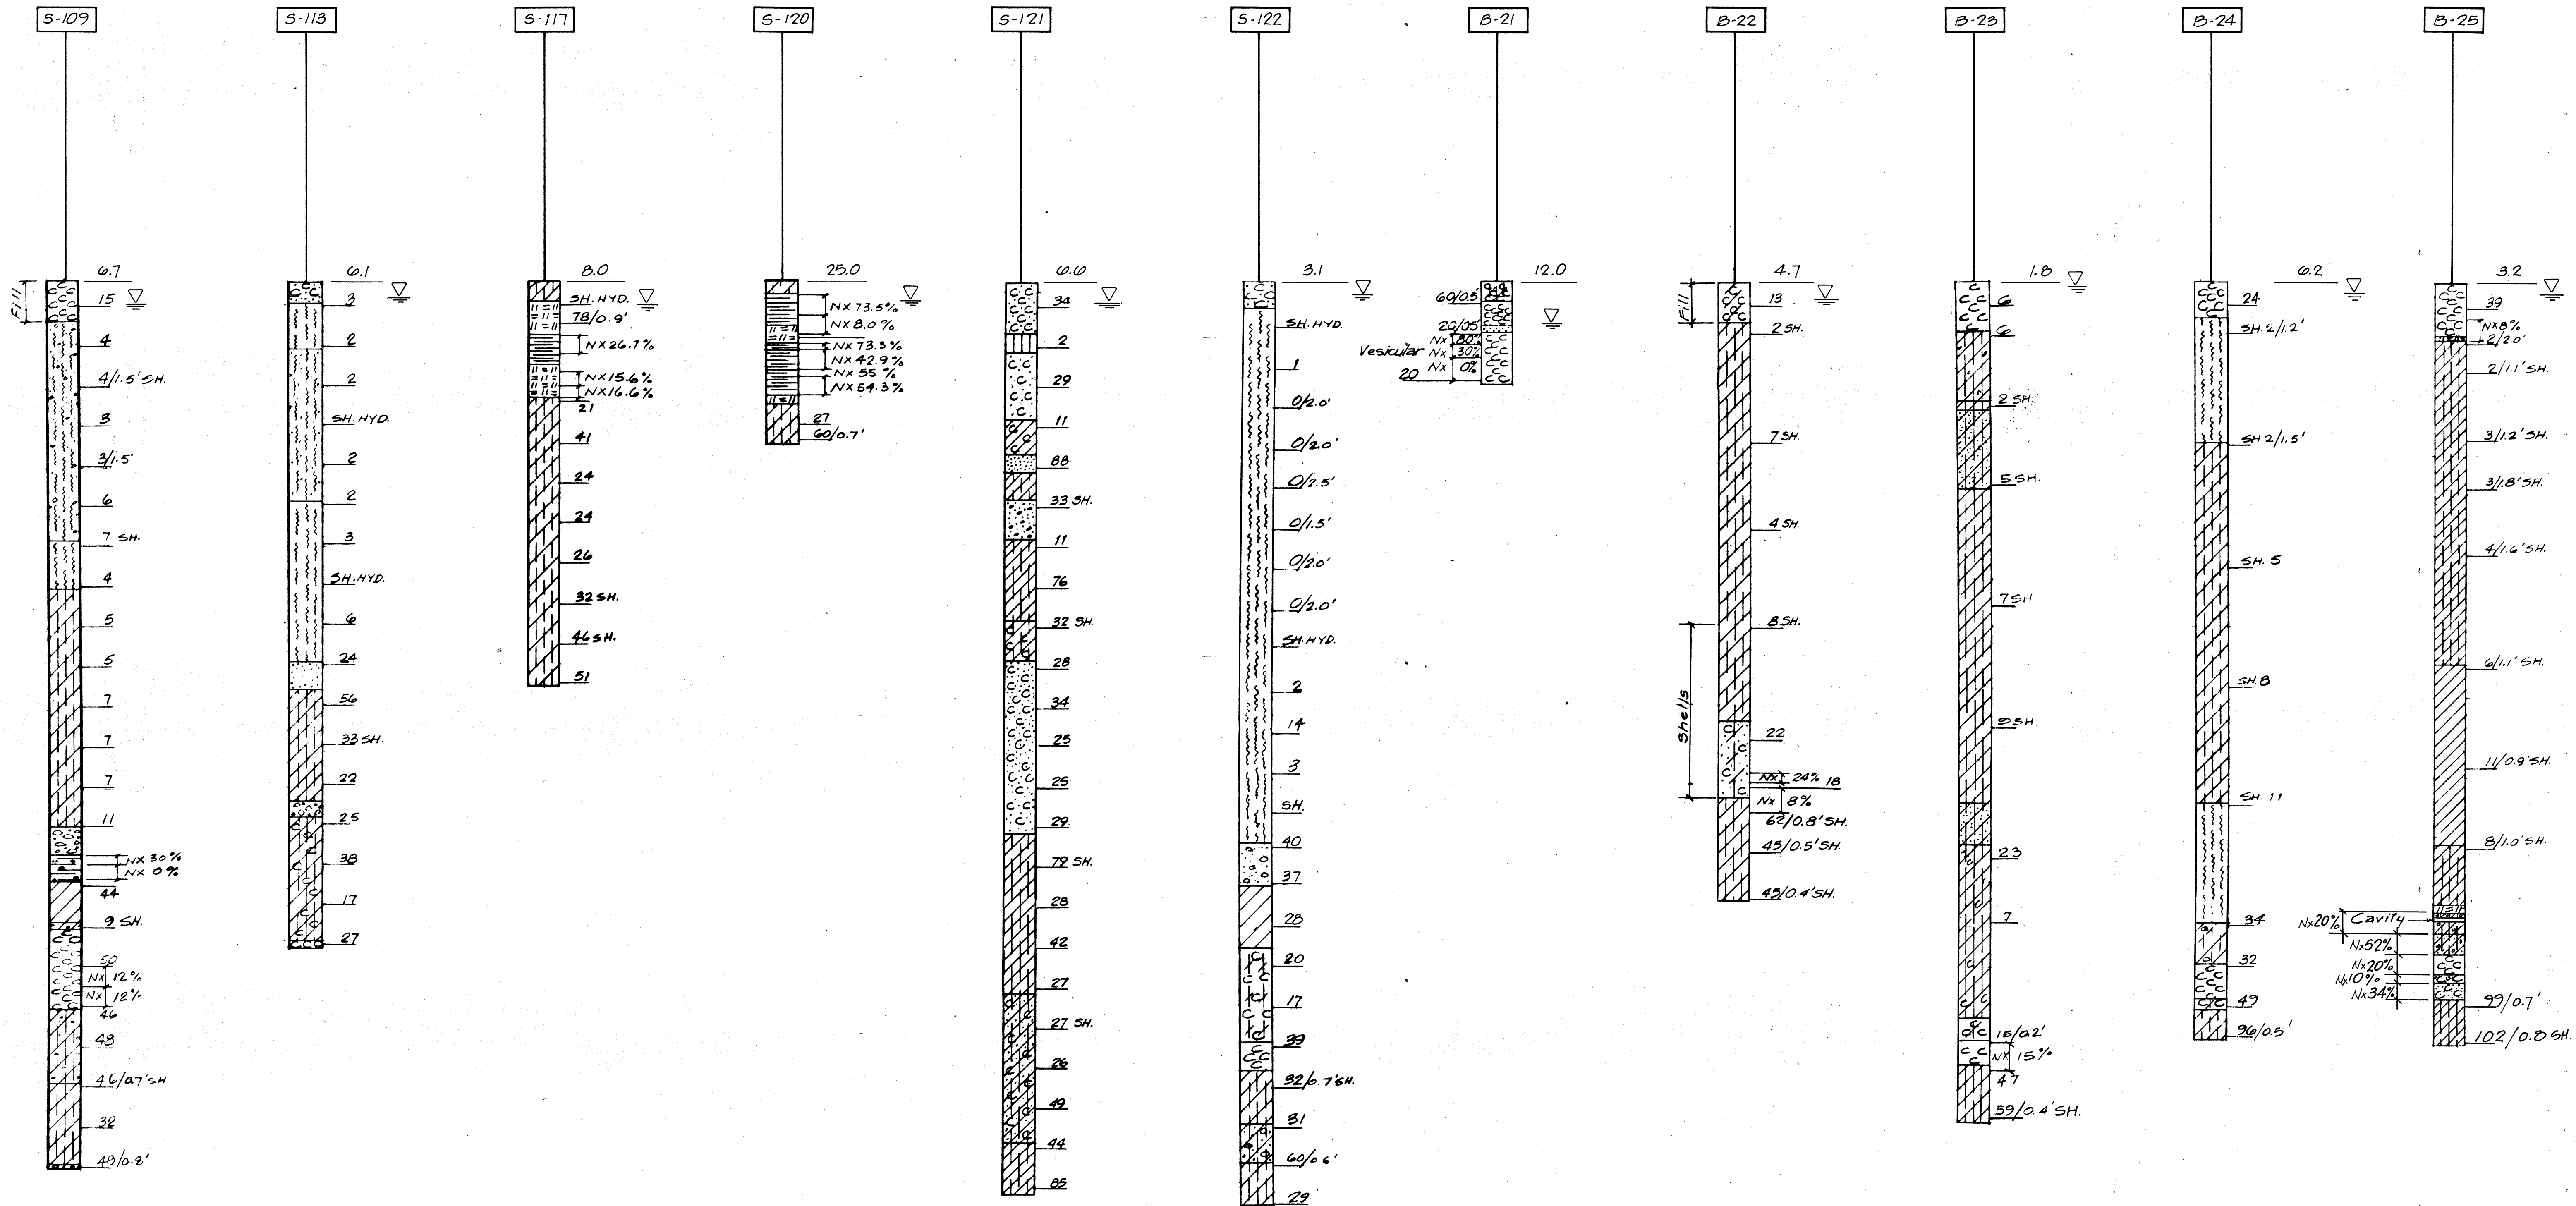

SURVEY PLOTTED BY	DATE
DESIGNED BY	
TRACED BY	
NOTE BOOK	
QUANTITIES BY	
CHECKED BY	

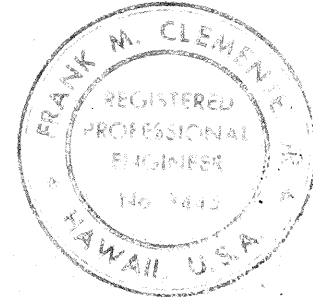


THIS WORK WAS PREPARED BY
J. M. Clewin
Professional Engineer

STATE OF HAWAII
DEPARTMENT OF TRANSPORTATION
HIGHWAYS DIVISION


**KEEHI INTERCHANGE
BORING LOGS**

INTERSTATE ROUTE H-1
PROJECT NO. I-HI-1 (132):17
SCALE: 1"=20' VERT. DATE: 4/30/81
SHEET NO. B-7 OF B-14 SHEETS

FED. ROAD DIST. NO.	STATE	FED. AID PROJ. NO.	FISCAL YEAR	SHEET NO.	TOTAL SHEETS
HAWAII	HAW.	I-HI-1(132):17	1983	75	192

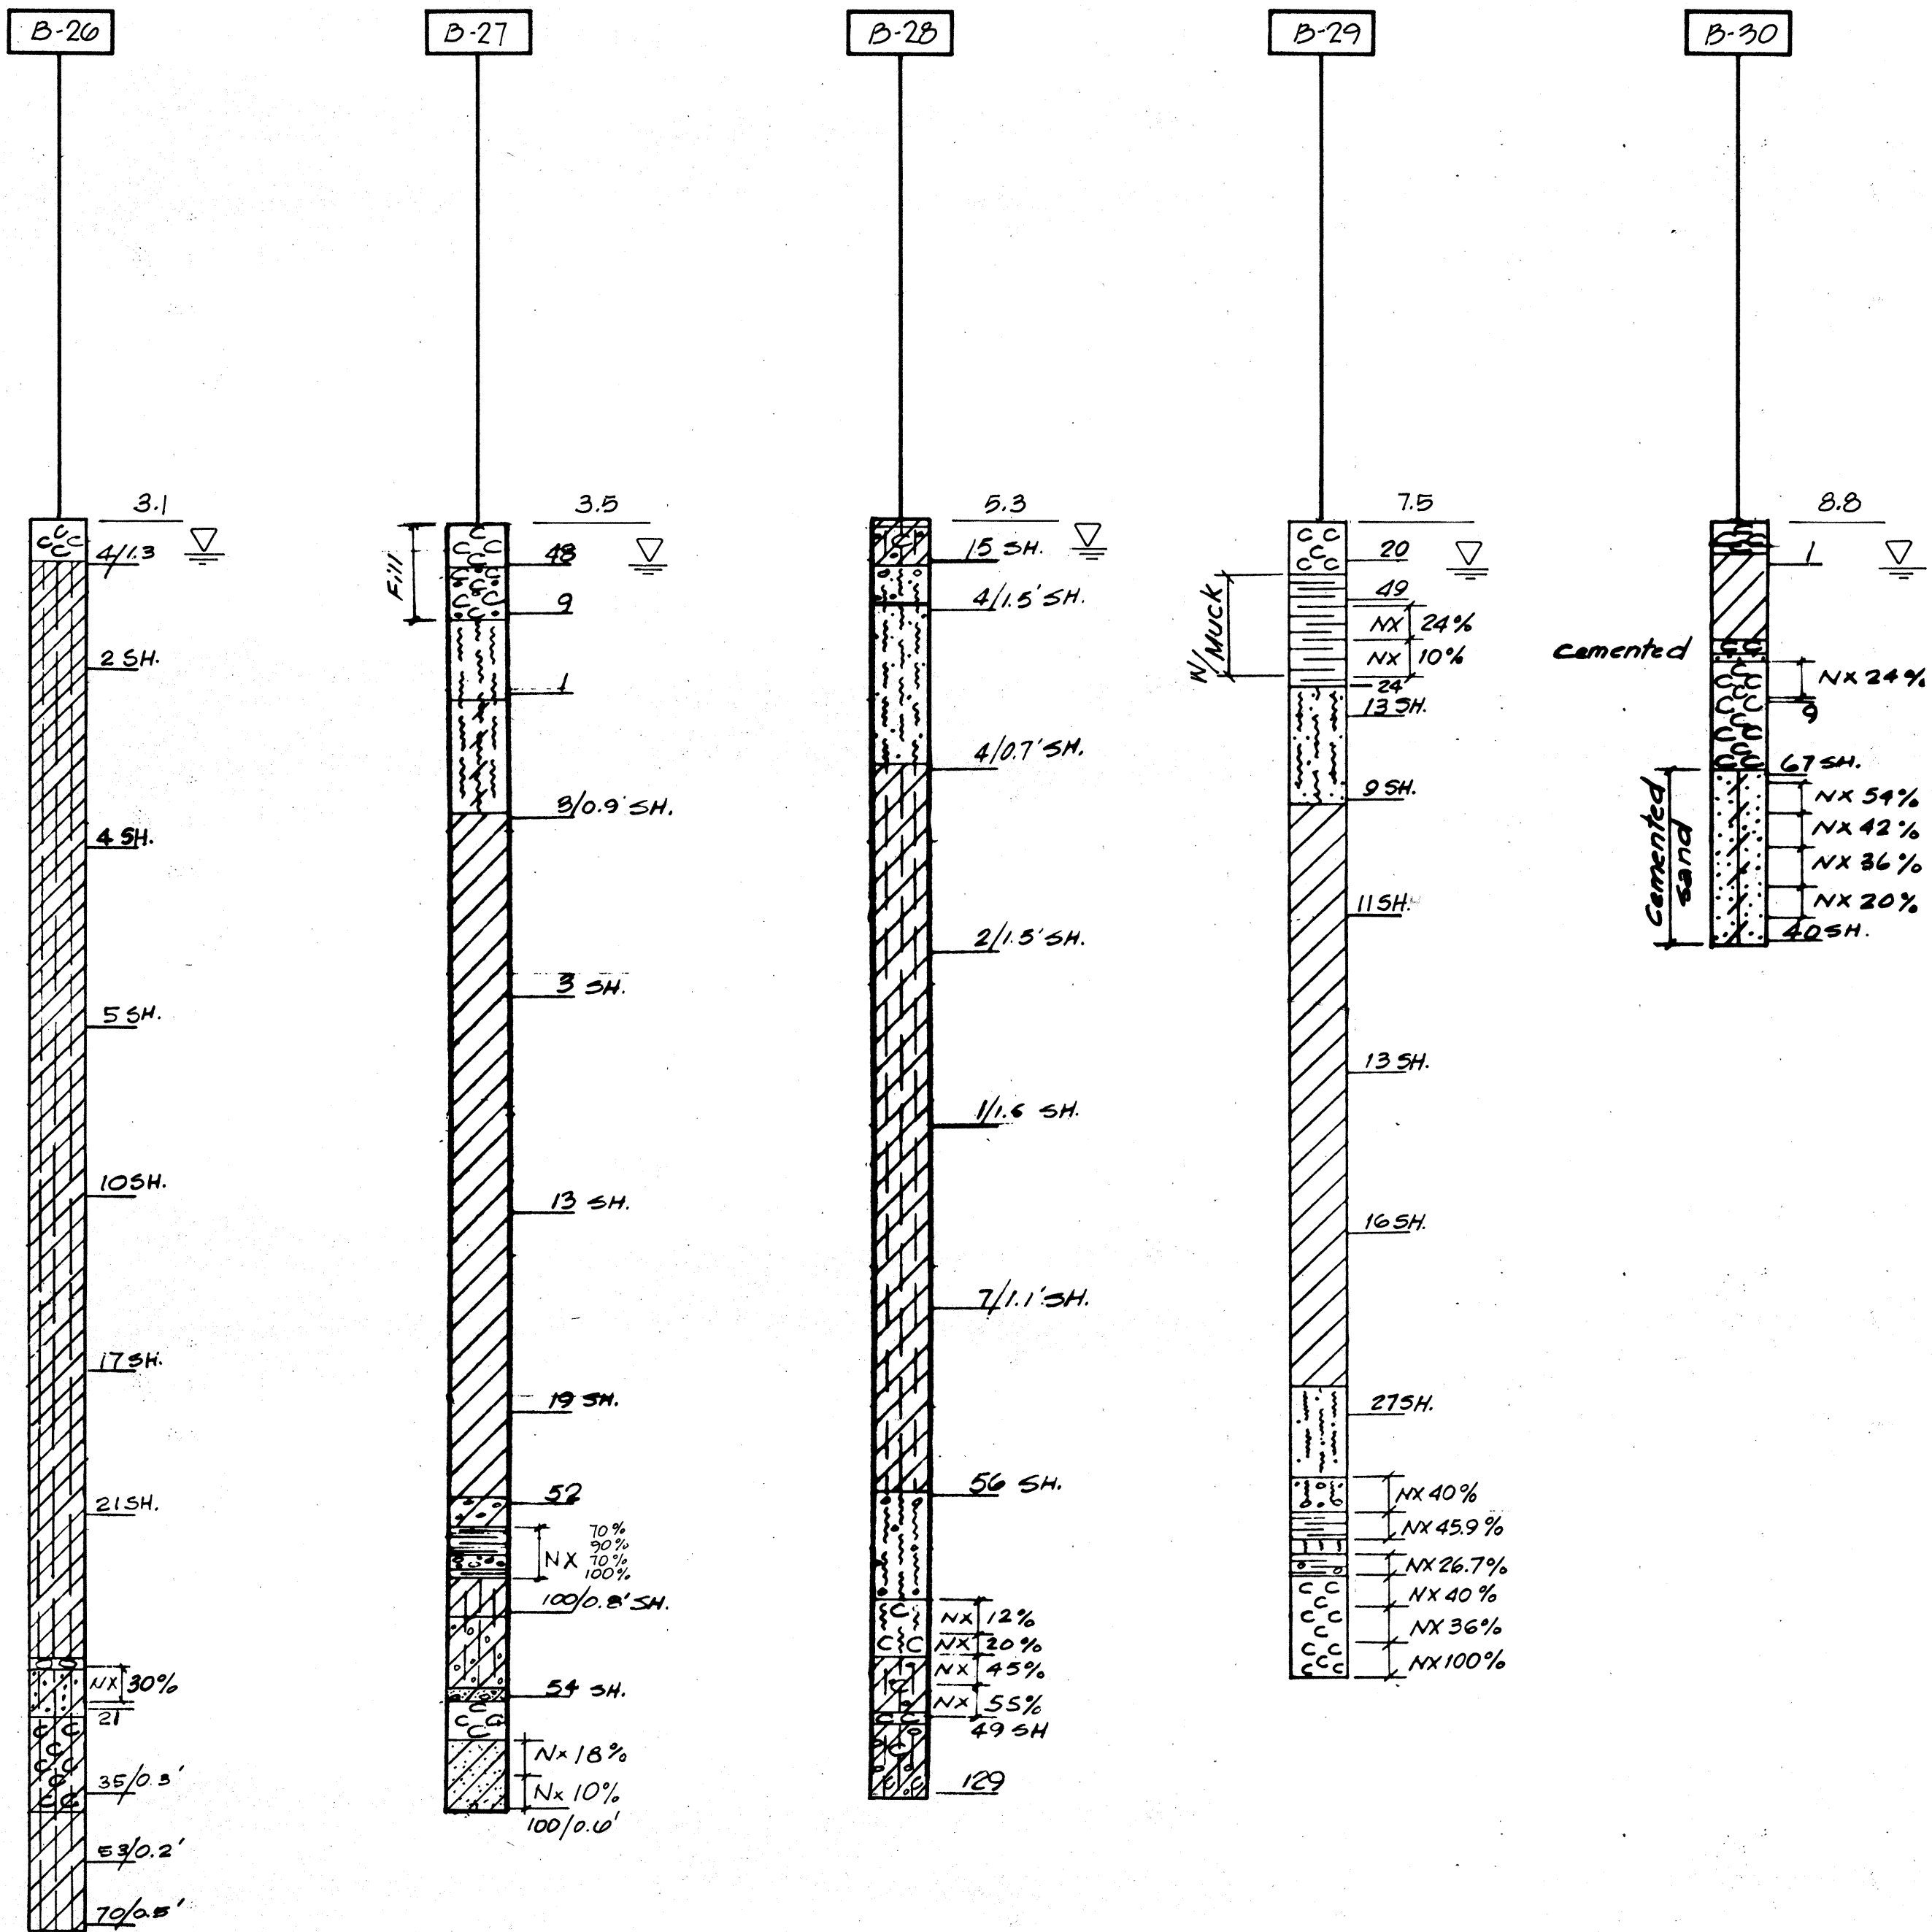

SURVEY PLOTTED BY	DATE
DESIGNED BY	
TRACED BY	
NOTE BOOK	
QUANTITIES BY	
CHECKED BY	
NO.	

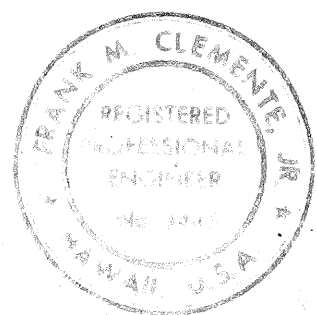

THIS PROJECT WAS PREPARED BY
ME UNDER MY SUPERVISION
Frank M. Clemente

STATE OF HAWAII
DEPARTMENT OF TRANSPORTATION
HIGHWAYS DIVISION












KEEHI INTERCHANGE
BORING LOGS

INTERSTATE ROUTE H-1
PROJECT No. I-HI-1 (132):17
SCALE: 1"=20' VERT. DATE: 4/30/81

FED. ROAD DIST. NO.	STATE	FED. AID PROJ. NO.	FISCAL YEAR	SHEET NO.	TOTAL SHEETS
HAWAII	HAW.	I-HI-1(132):17	1983	76	192

GENERAL NOTES AND LEGEND FOR K BORINGS

K-24 BORING NUMBER

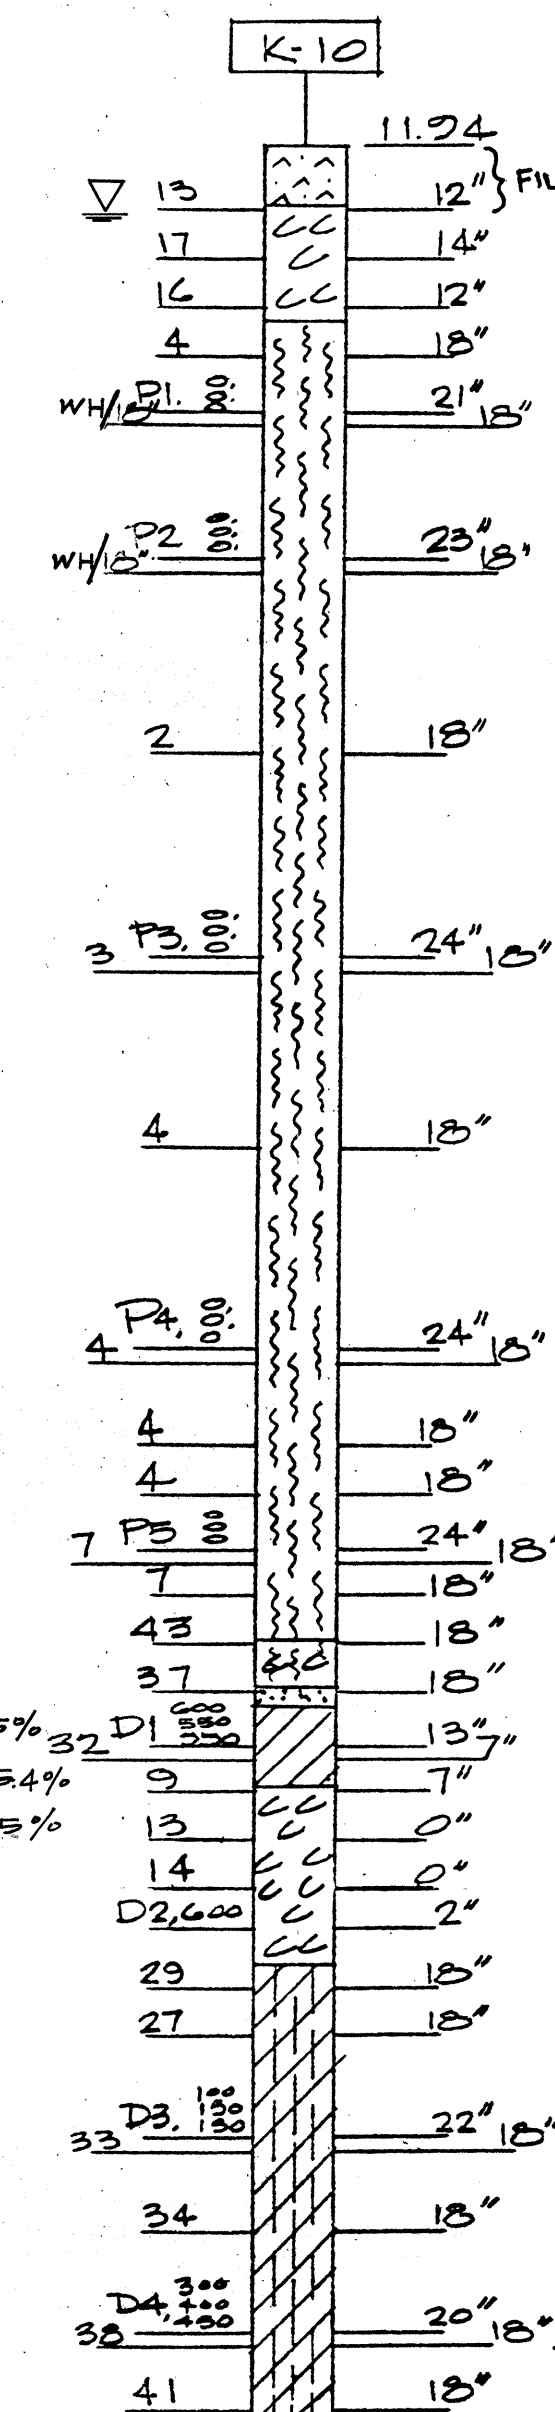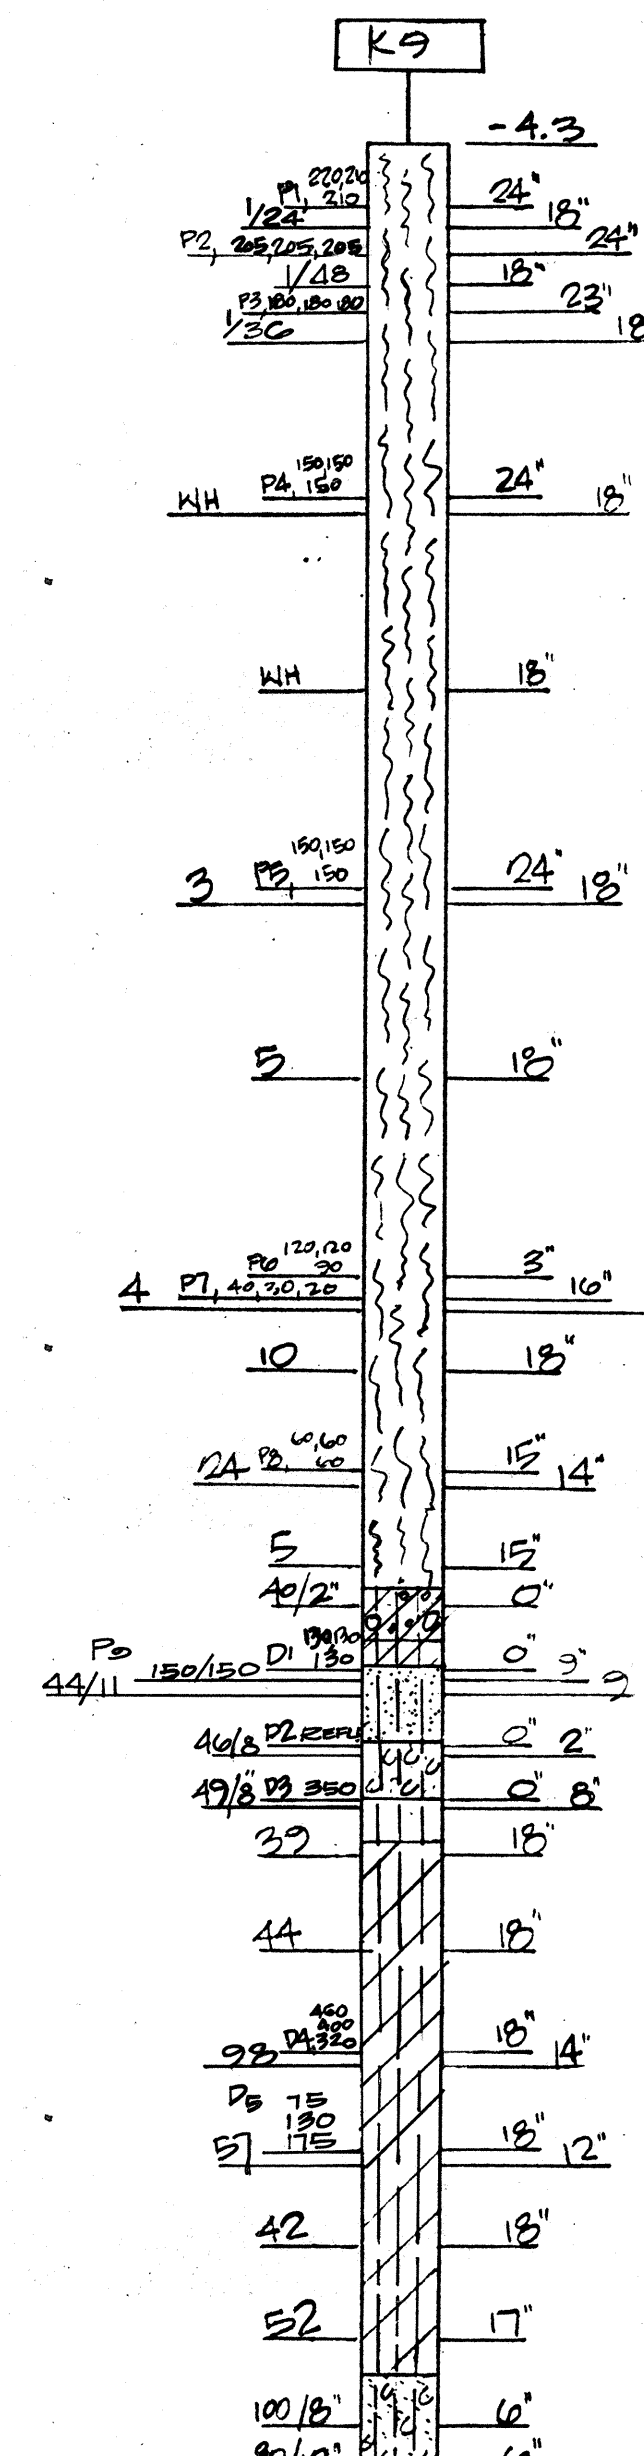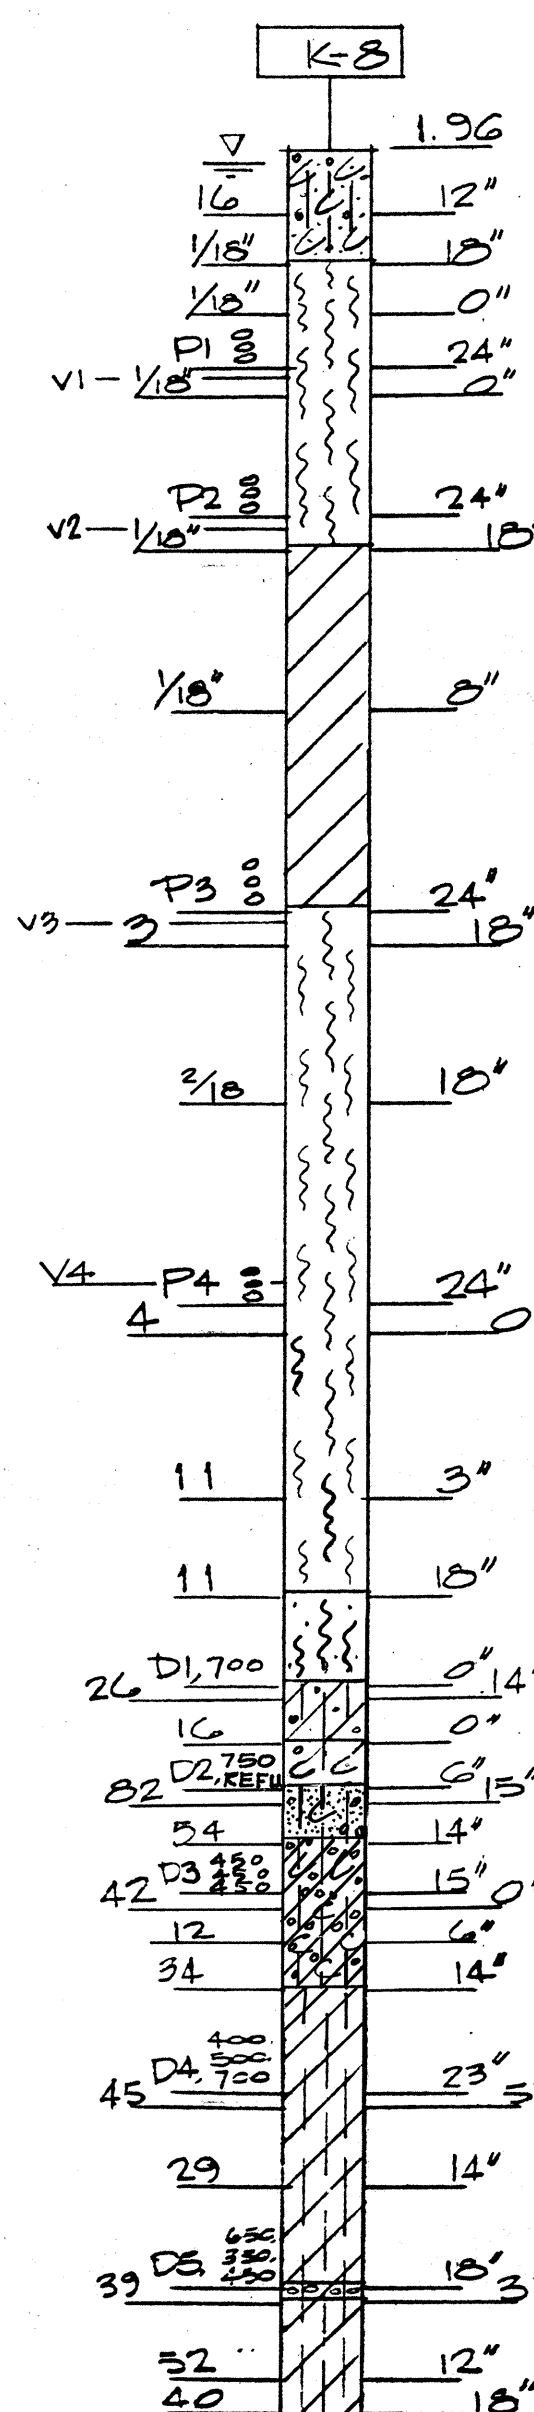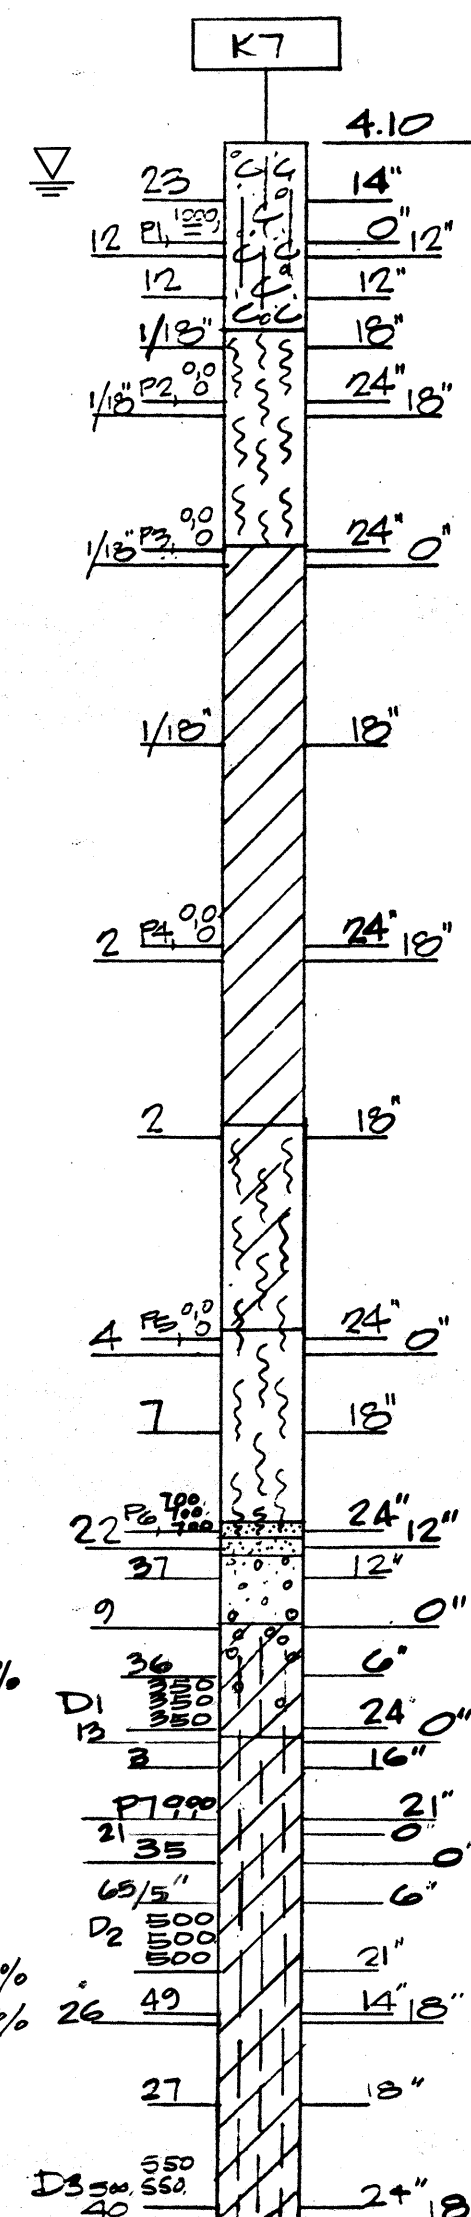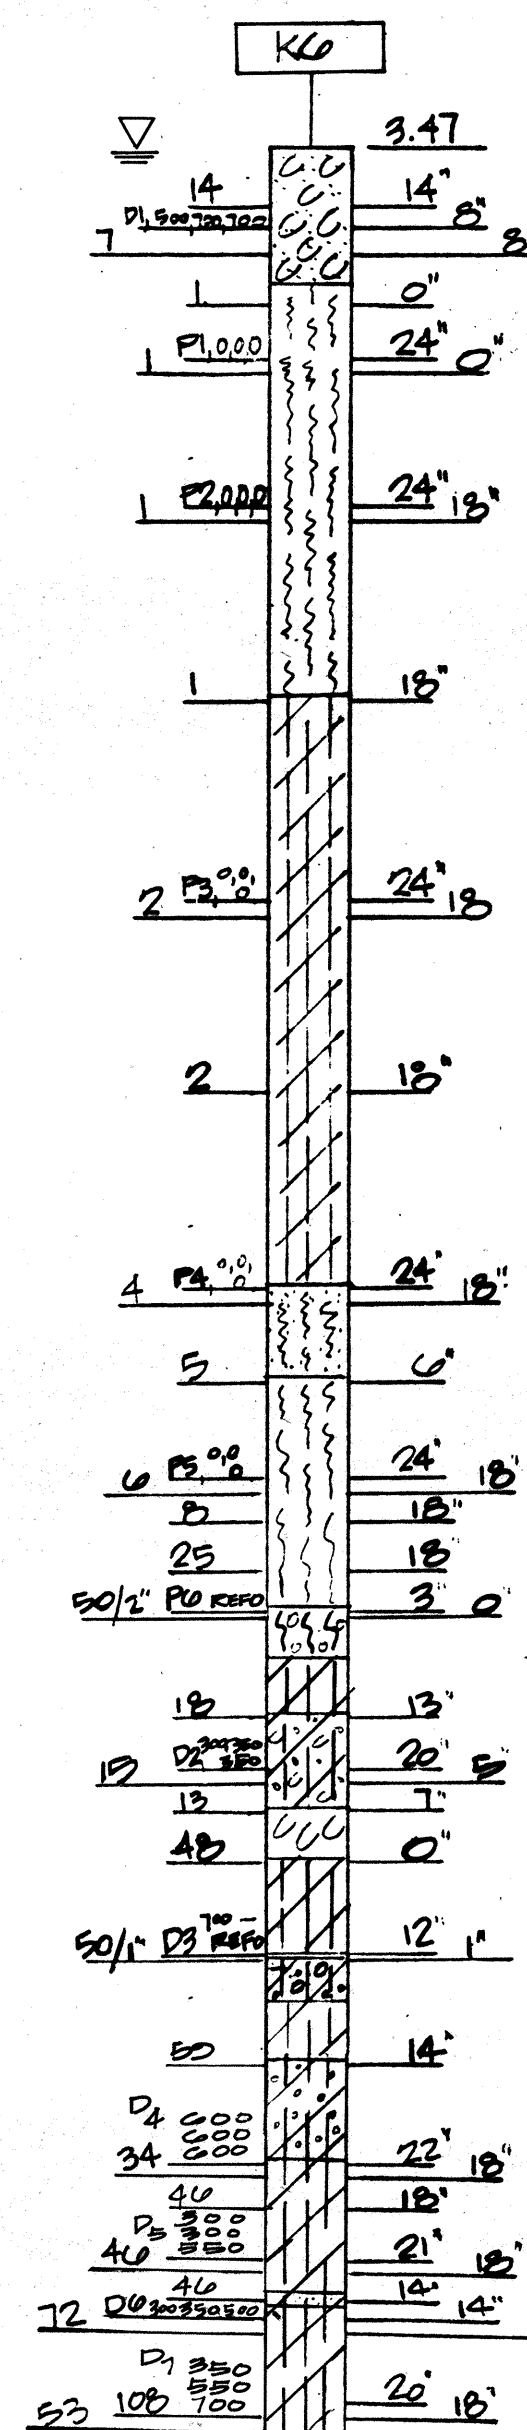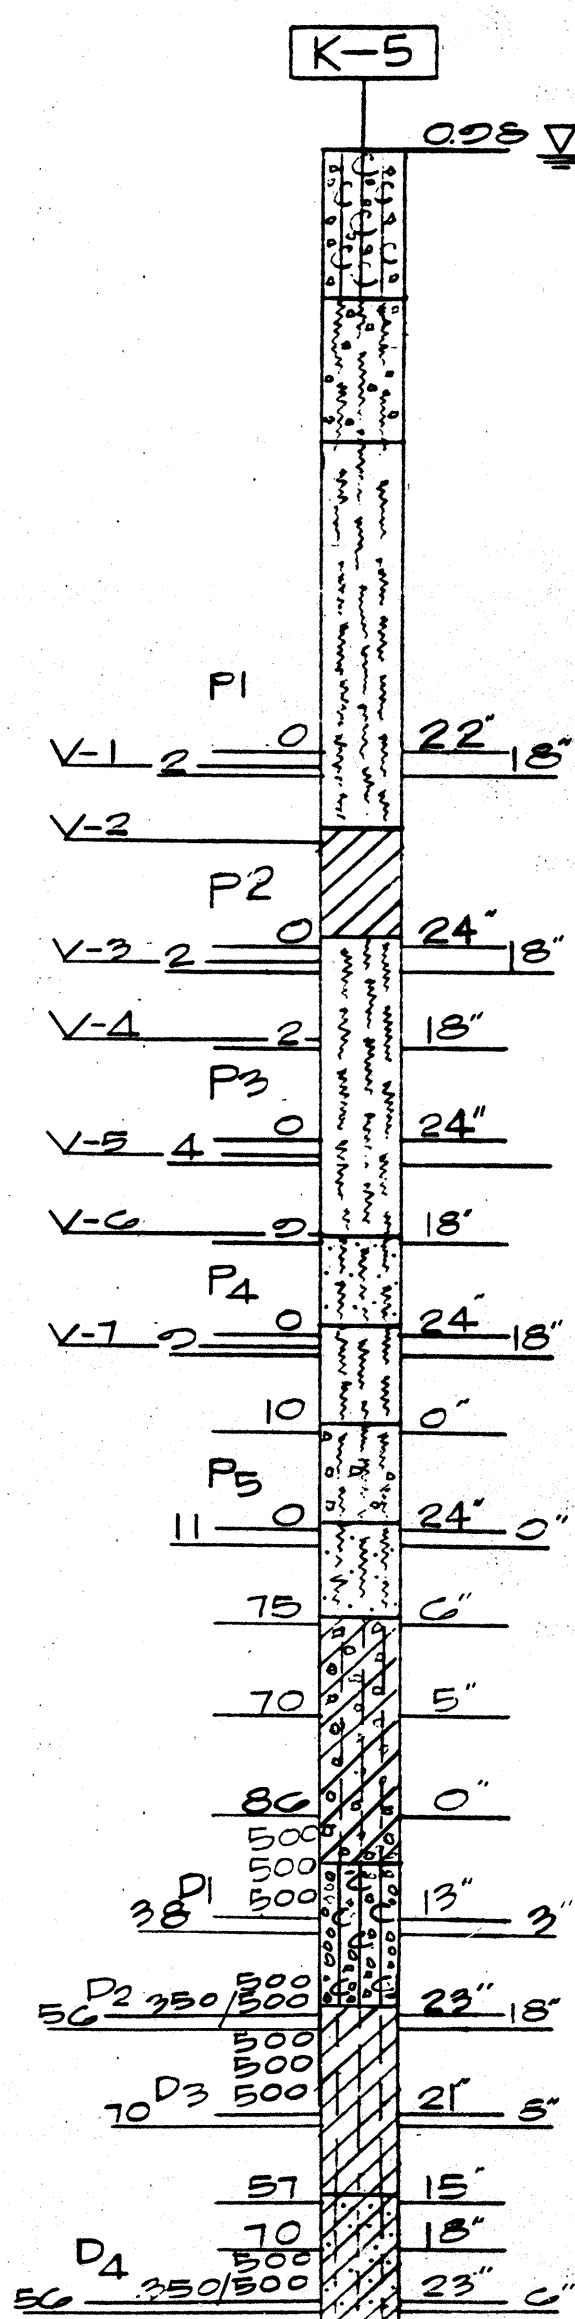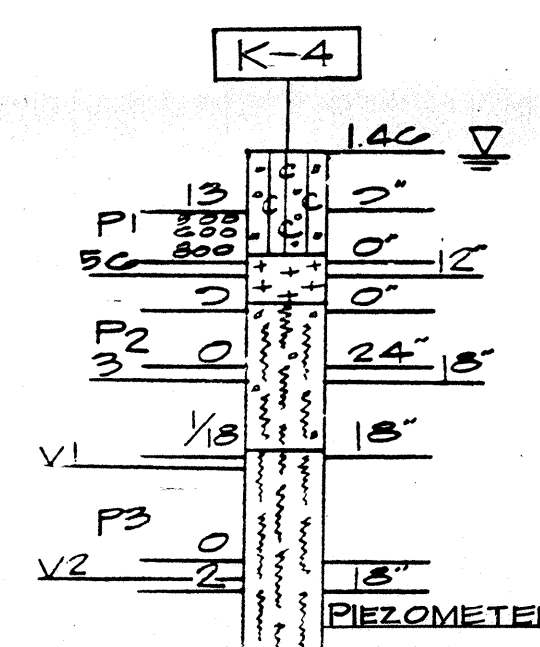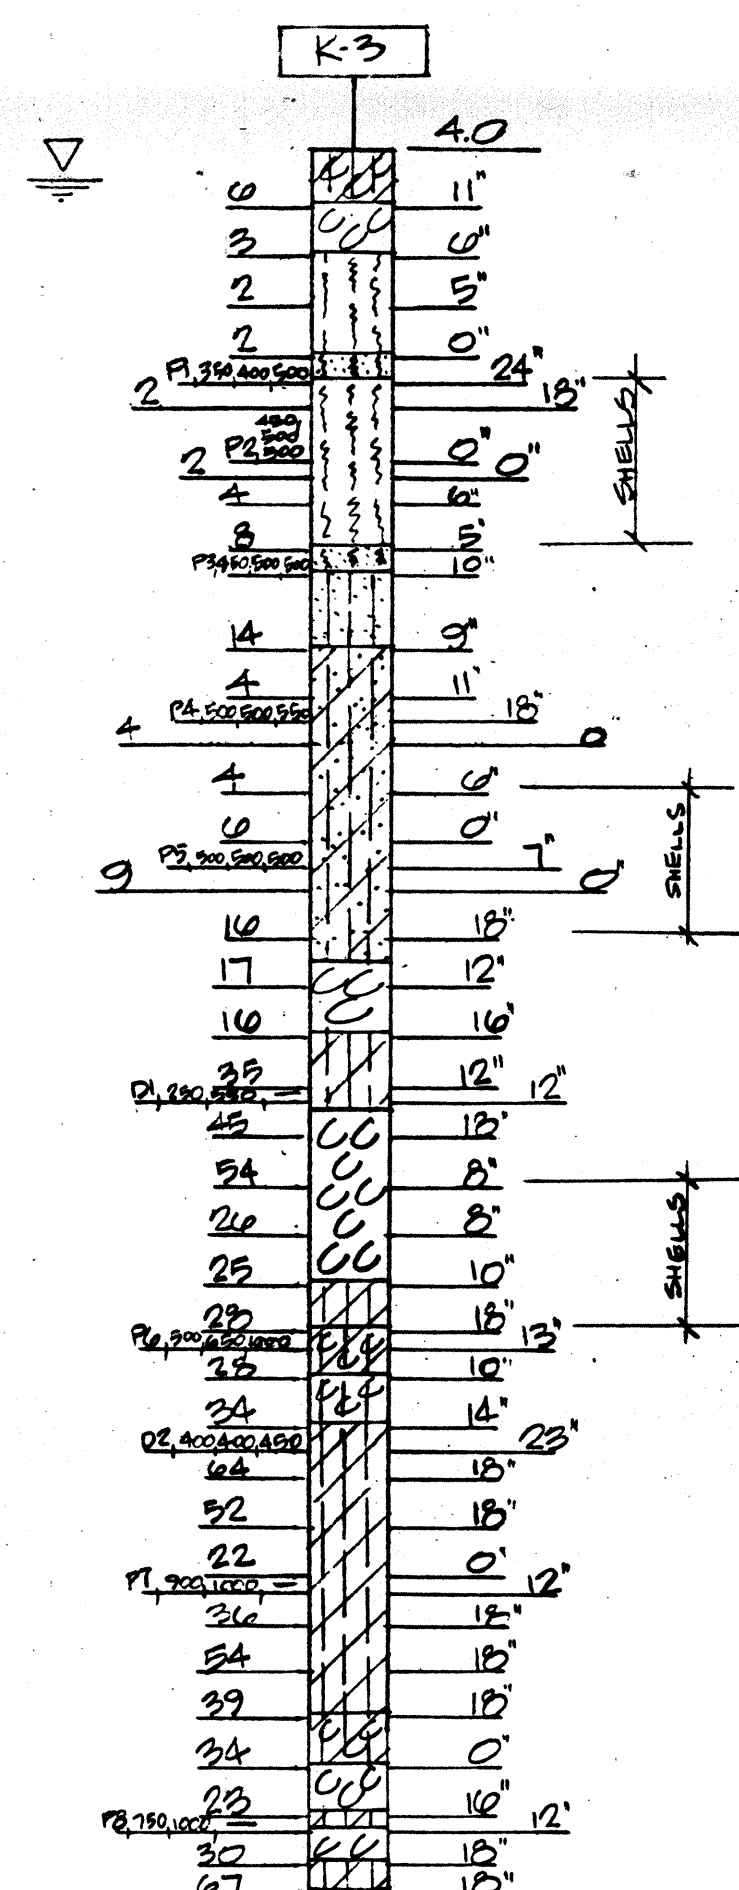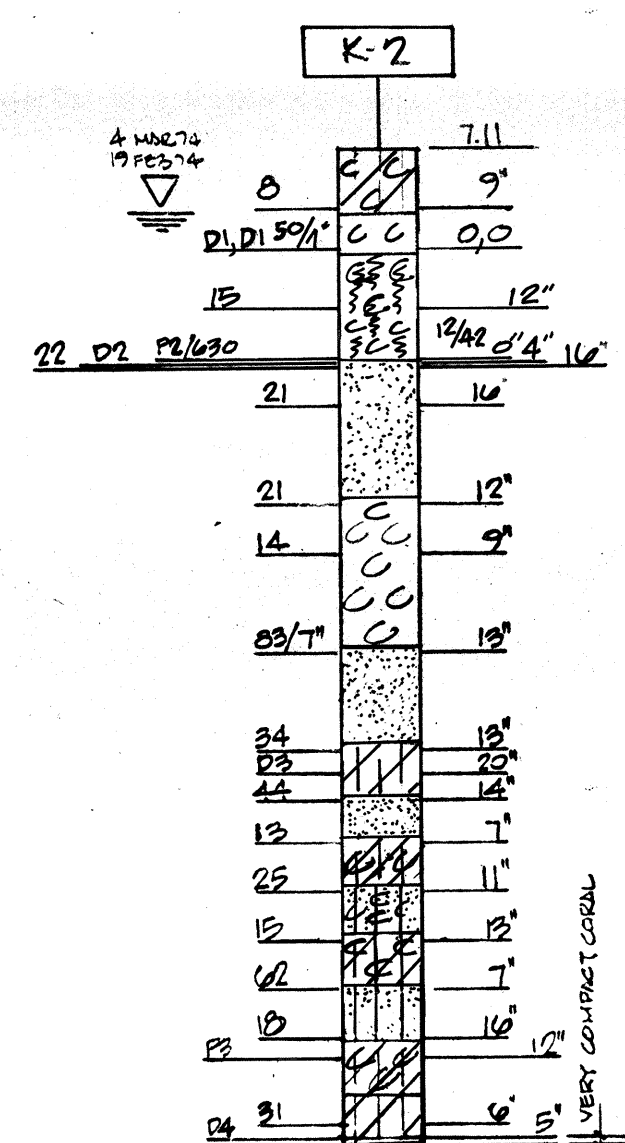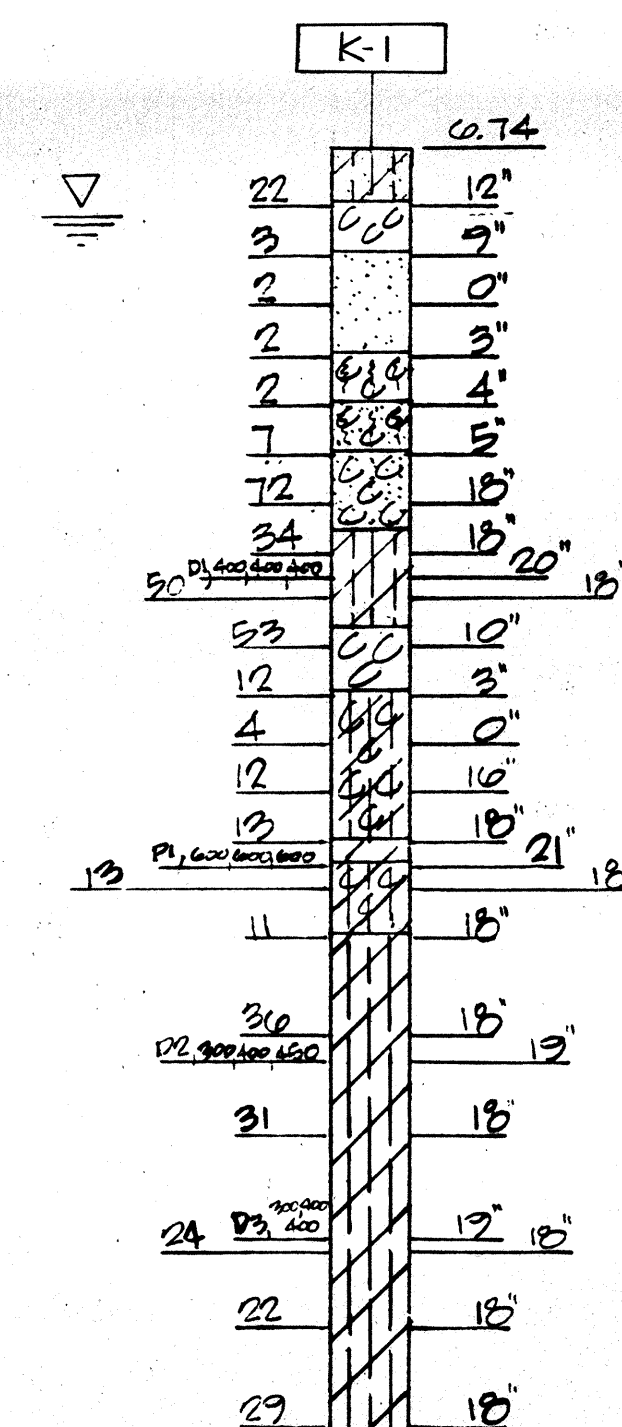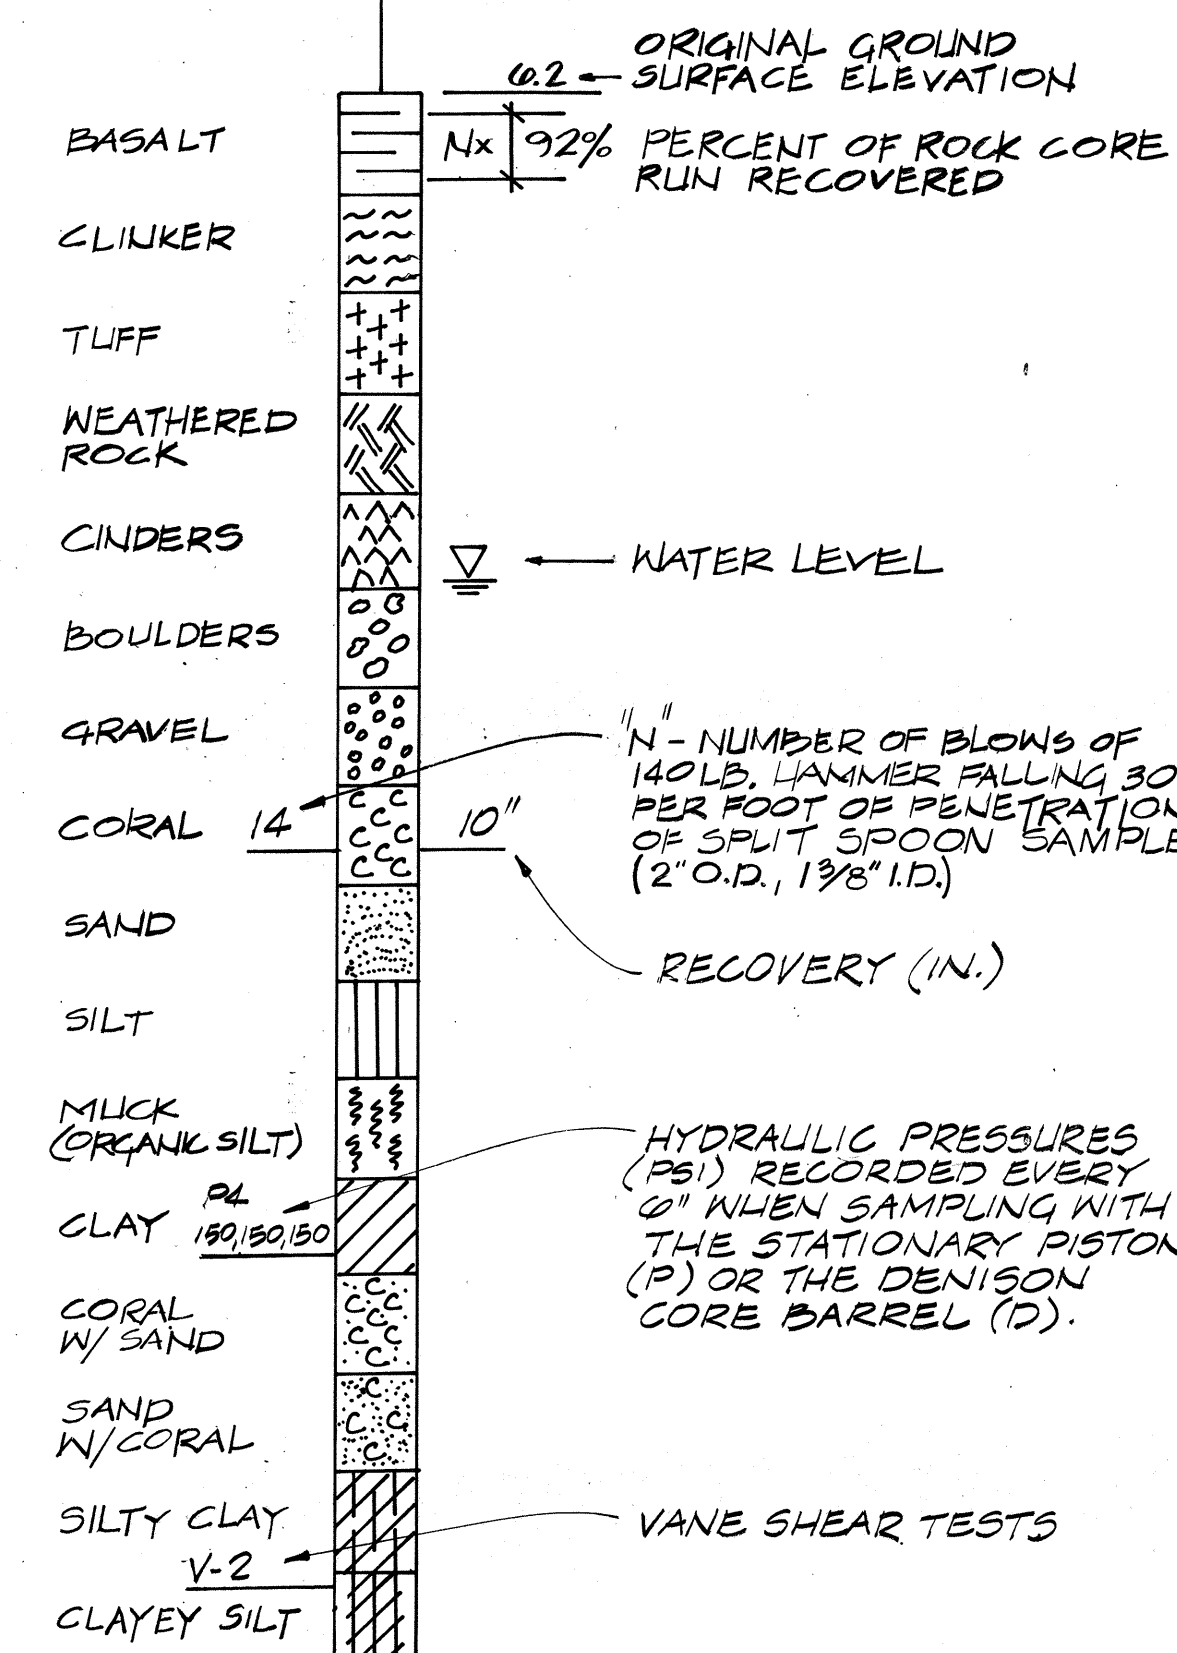

STATE OF HAWAII
DEPARTMENT OF TRANSPORTATION
HIGHWAYS DIVISION


KEEHI INTERCHANGE
BORING LOGS

INTERSTATE ROUTE H-1
PROJECT NO. I-HI-1 (132):17

SCALE: 1"=20' VERT. DATE: 4/30/81


SHEET No. B-9 OF B-14 SHEETS

FED. ROAD DIST. NO.	STATE	FED. AID PROJ. NO.	FISCAL YEAR	SHEET NO.	TOTAL SHEETS
HAWAII	HAW.	I-HI-1(132):17	1983	77	190

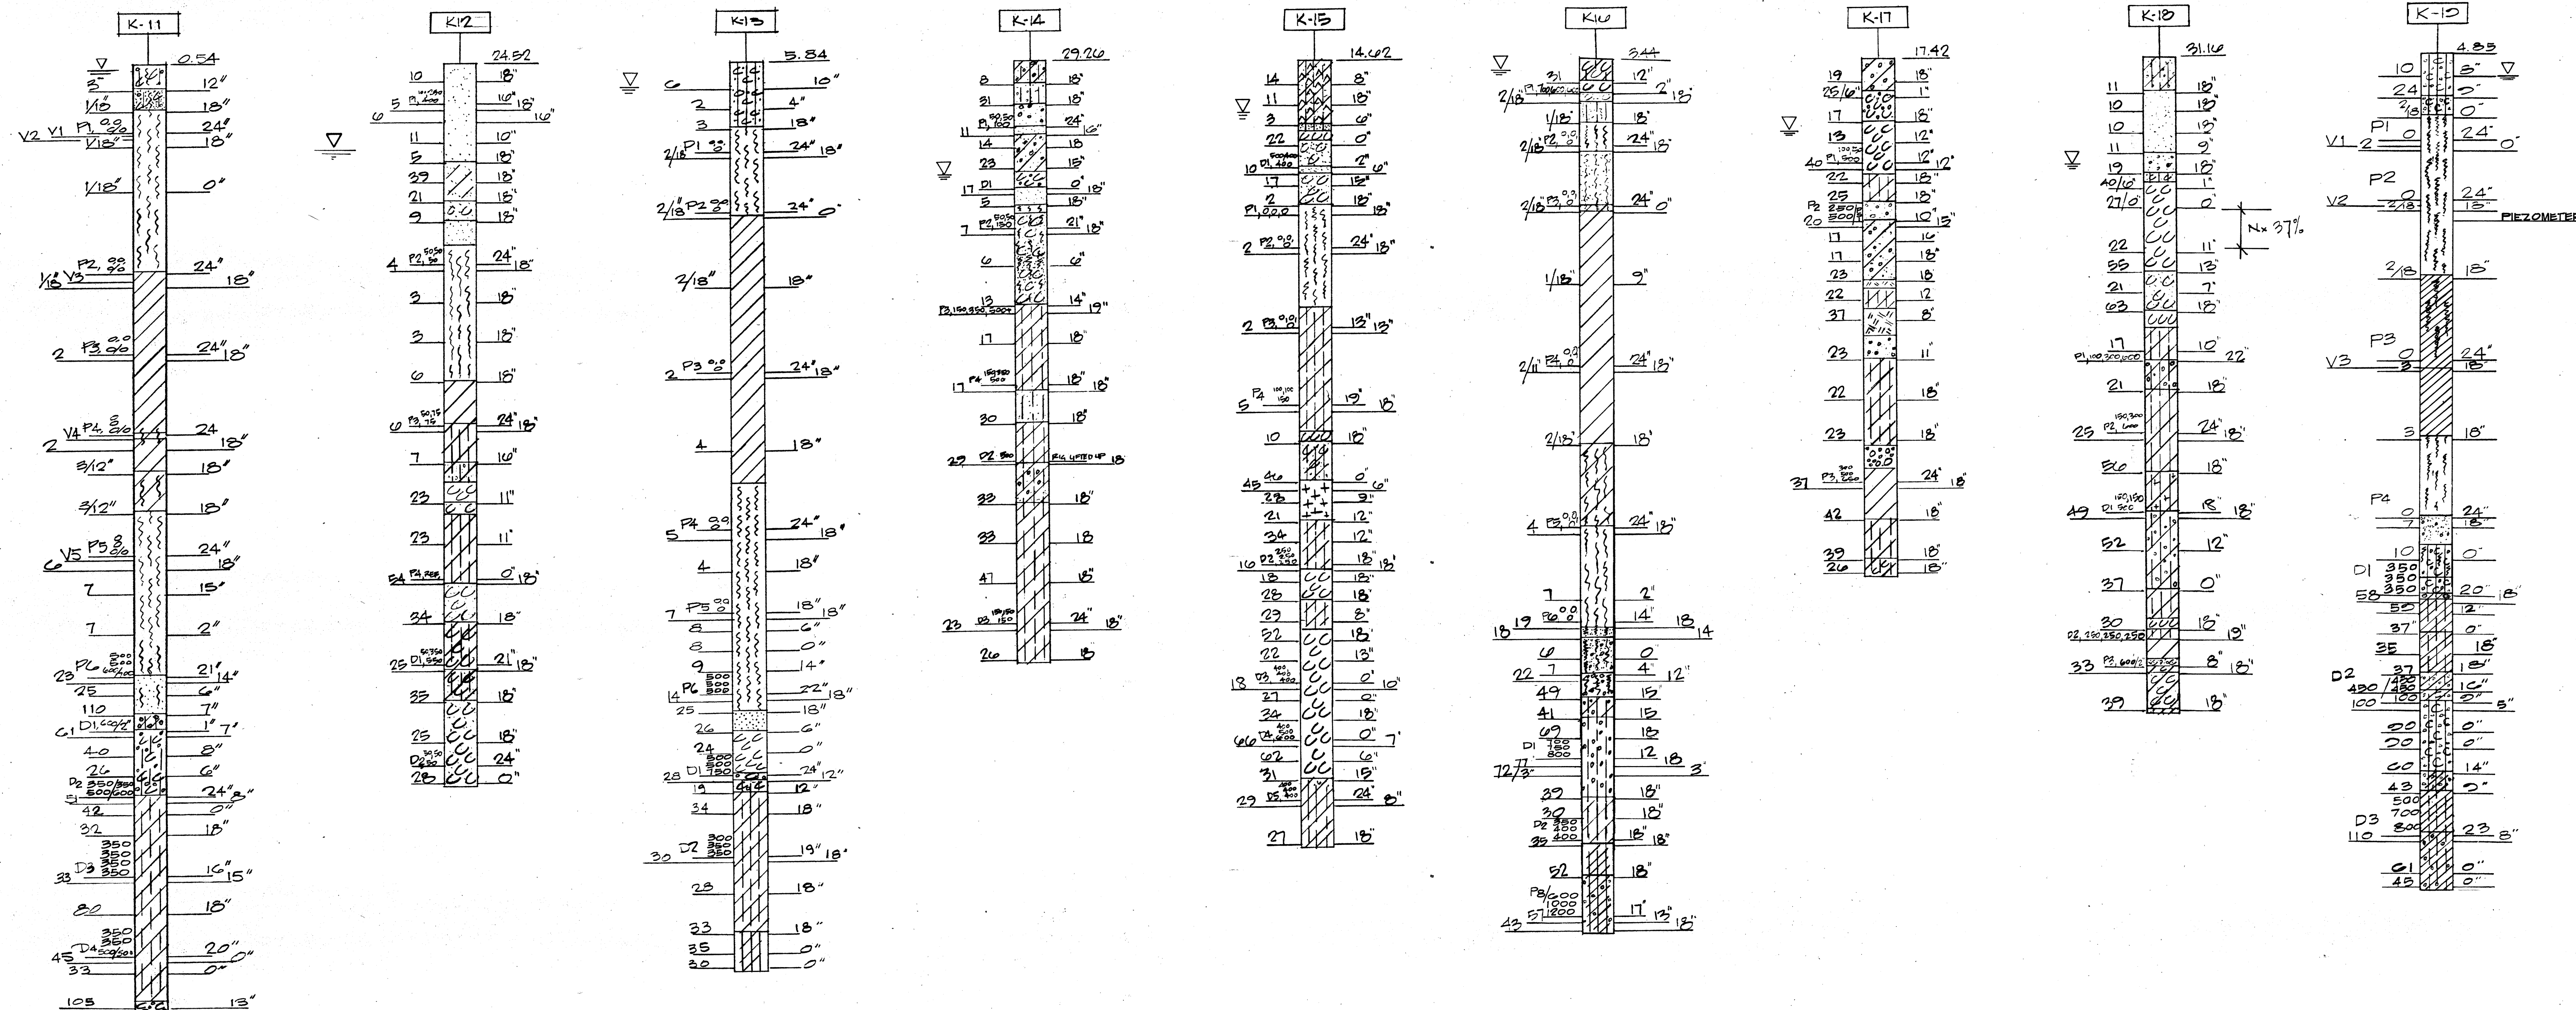

ORIGINAL PLAN	SURVEY PLOTTED BY	DATE
NOTE BOOK	DRAWN BY	
	DESIGNED BY	
	QUANTITIES BY	
	CHECKED BY	

PRINTED ON NO. 1000H CLEARPRINT

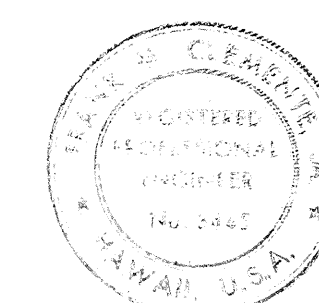

Frank M. Clements

STATE OF HAWAII
DEPARTMENT OF TRANSPORTATION
HIGHWAYS DIVISION


KEEHI INTERCHANGE BORING LOGS

INTERSTATE ROUTE H-1
PROJECT No. I-HI-1 (132):17


SCALE: 1" = 20' VERT. DATE: 4/30/81

SHEET No. B-10 OF B-14 SHEETS

FED. ROAD DIST. NO.	STATE	FED. AID PROJ. NO.	FISCAL YEAR	SHEET NO.	TOTAL SHEETS
HAWAII	HAW.	I-H-1(132):17	1983	78	192

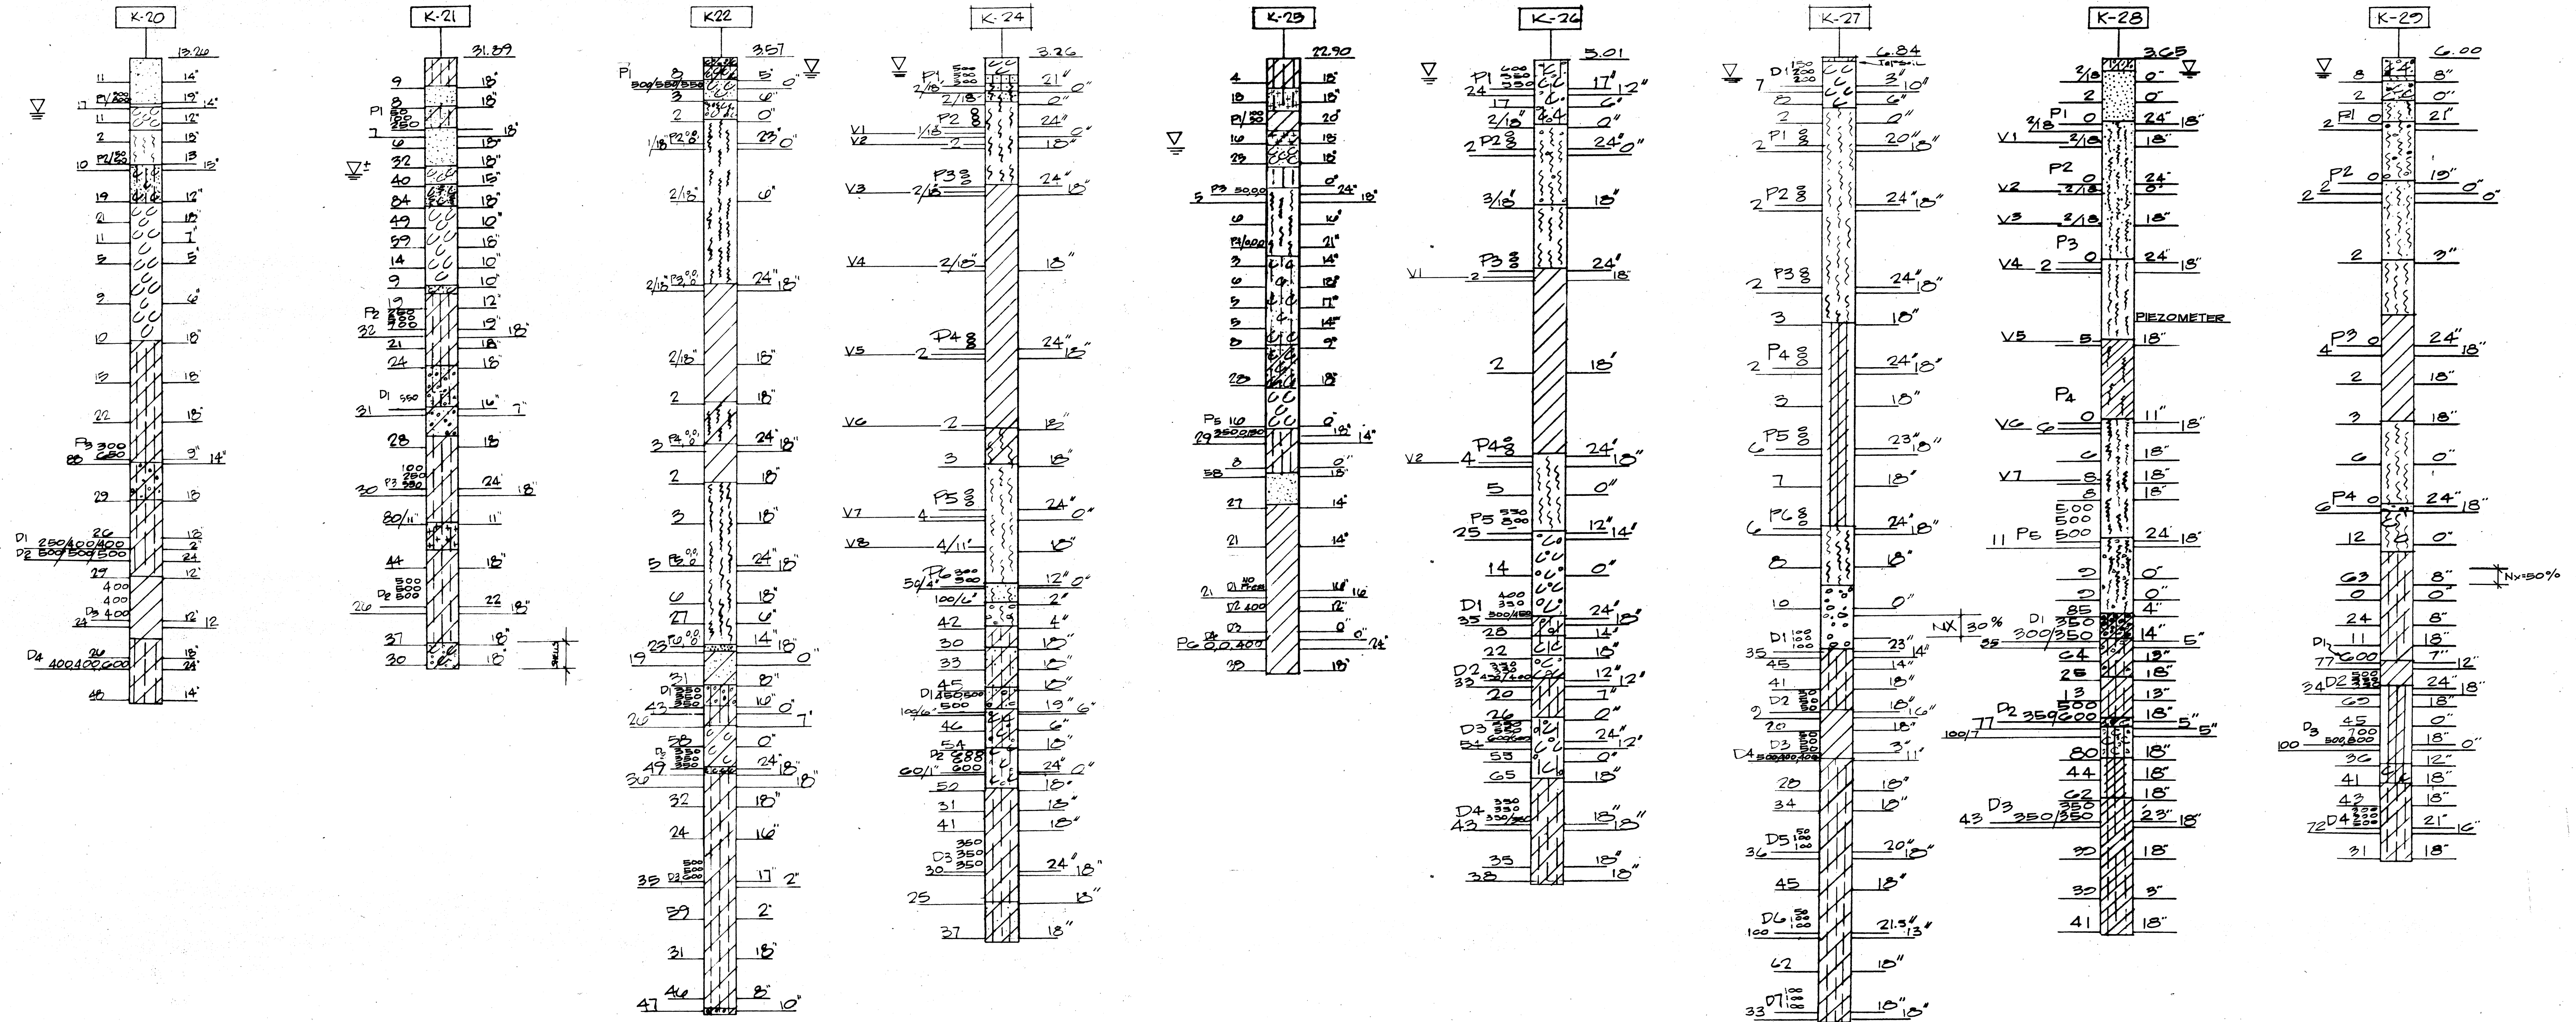

DATE
SURVEY PLOTTED BY
DRAWN BY
TRACED BY
DESIGNED BY
CHECKED BY
NO.

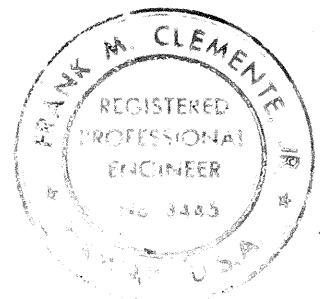

THIS WORK WAS PREPARED
BY ME OR UNDER MY SUPERVISION
Frank M. Clemente

STATE OF HAWAII
DEPARTMENT OF TRANSPORTATION
HIGHWAYS DIVISION


KEEHI INTERCHANGE
BORING LOGS

INTERSTATE ROUTE H-1
PROJECT NO. I-H-1 (132):17


SCALE: 1"=20' VERT. DATE: 4/30/81

SHEET No. 8-11 OF 8-14 SHEETS

FED. ROAD DIST. NO.	STATE	FED. AID PROJ. NO.	FISCAL YEAR	SHEET NO.	TOTAL SHEETS
HAWAII	HAW.	I-HI-1(132):17	1983	79	192

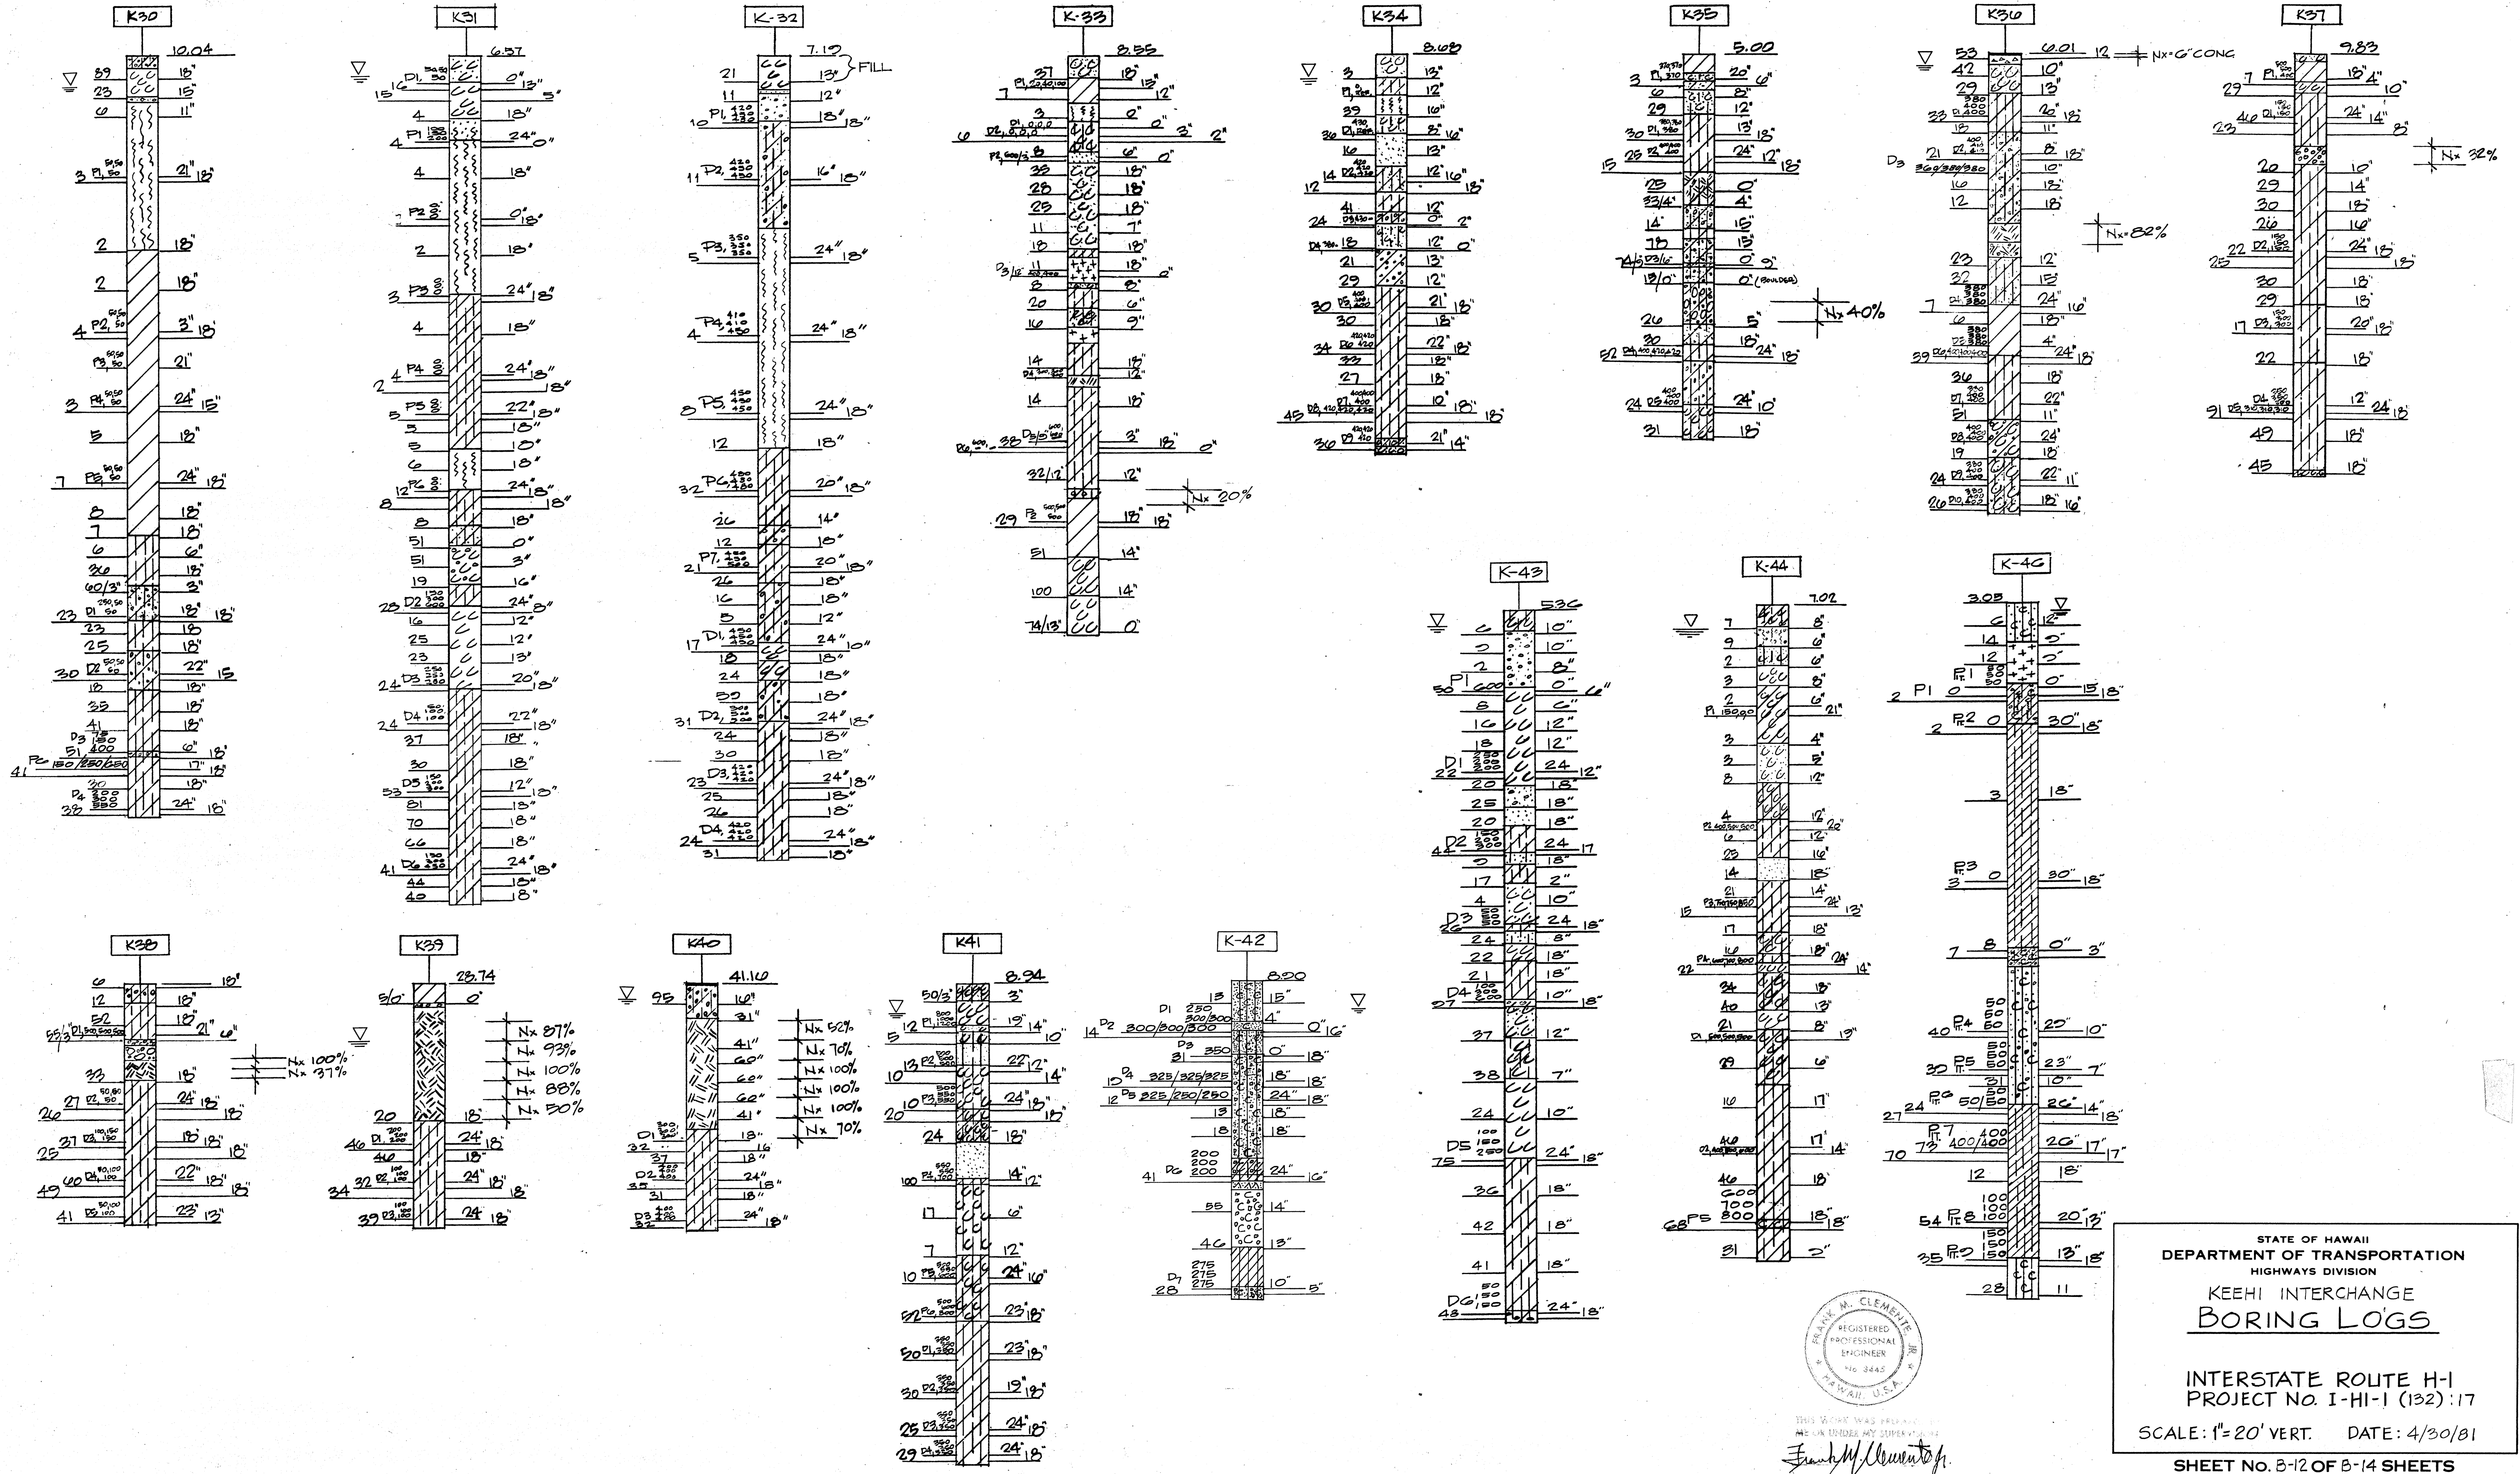


DATE _____
SURVEY PLOTTED BY _____
DRAWN BY _____
DESIGNED BY _____
NOTED BY _____
CHECKED BY _____

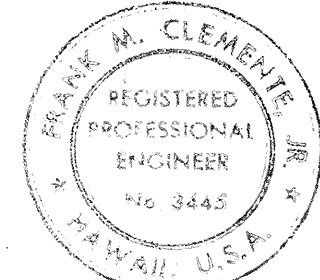

THIS WORK WAS PREPARED
BY ME OR UNDER MY SUPERVISION
Frank M. Clemente

FED. ROAD DIST. NO.	STATE	FED. AID PROJ. NO.	FISCAL YEAR	SHEET NO.	TOTAL SHEETS
HAWAII	HAW.	I-HI-1(132)17	1983	80	192

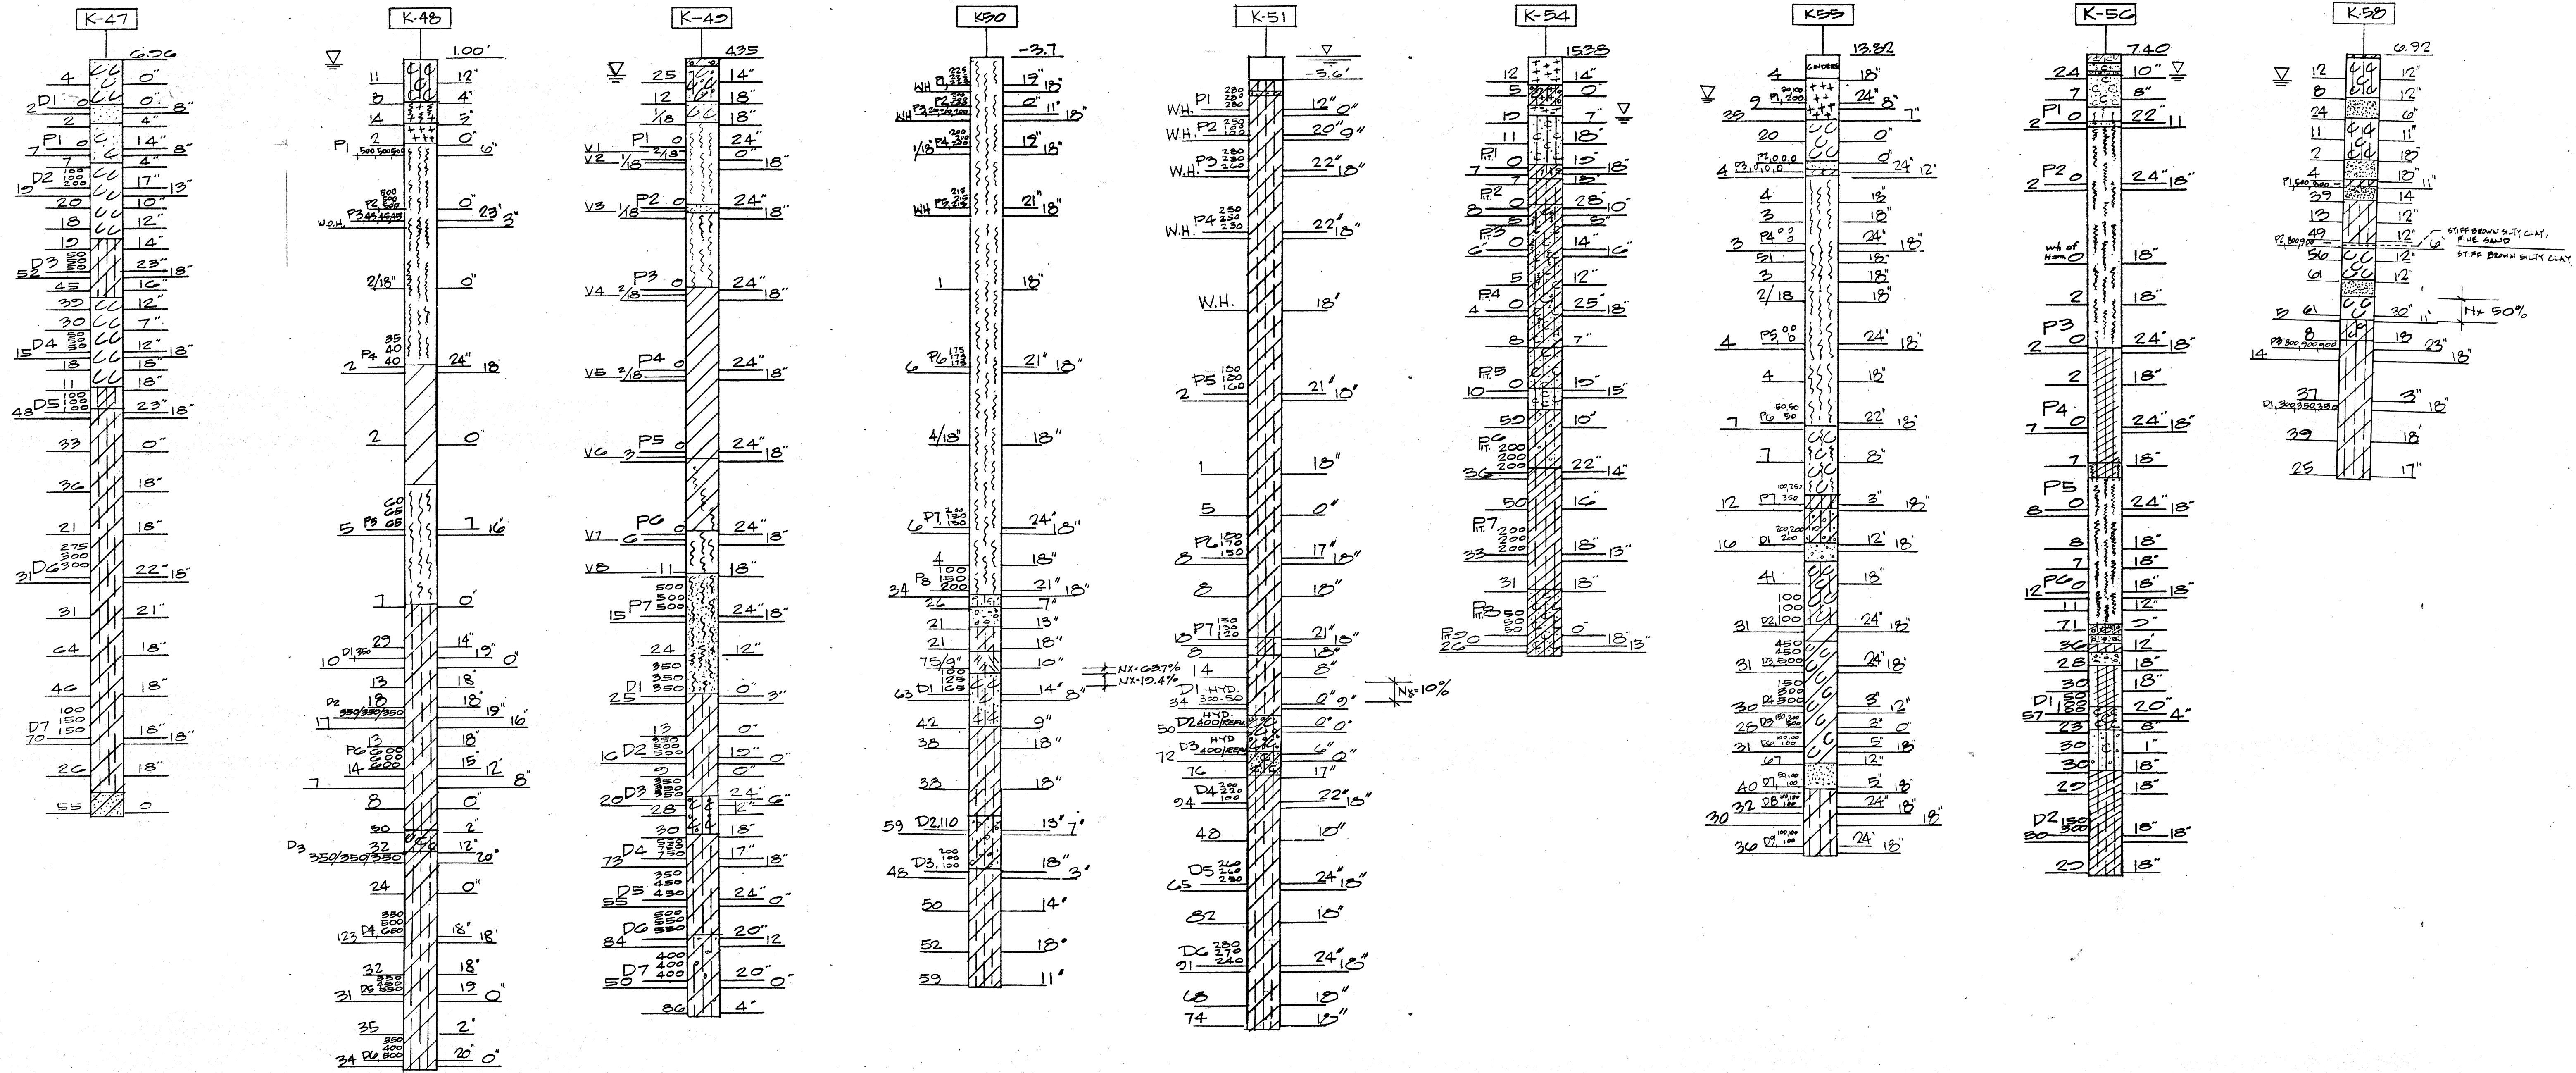

DATE	_____
SURVEY PLOTTED BY	_____
DESIGNED BY	_____
QUANTITIES BY	_____
CHECKED BY	_____
ORIGINAL PLAN	_____
NOTE BOOK	_____
NO.	_____



THIS WORK WAS PREPARED BY
MEJOR UNDER MY SUPERVISION
Frank M. Clemente

STATE OF HAWAII
DEPARTMENT OF TRANSPORTATION
HIGHWAYS DIVISION


KEEHI INTERCHANGE
BORING LOGS

INTERSTATE ROUTE H-1
PROJECT NO. I-HI-1 (132)17


SCALE: 1"=20' VERT. DATE: 4/30/81

SHEET NO. 8-13 OF 8-14 SHEETS

FED. ROAD DIST. NO.	STATE	FED. AID PROJ. NO.	FISCAL YEAR	SHEET NO.	TOTAL SHEETS
HAWAII	HAW.	I-HI-1(132)17	1983	81	192

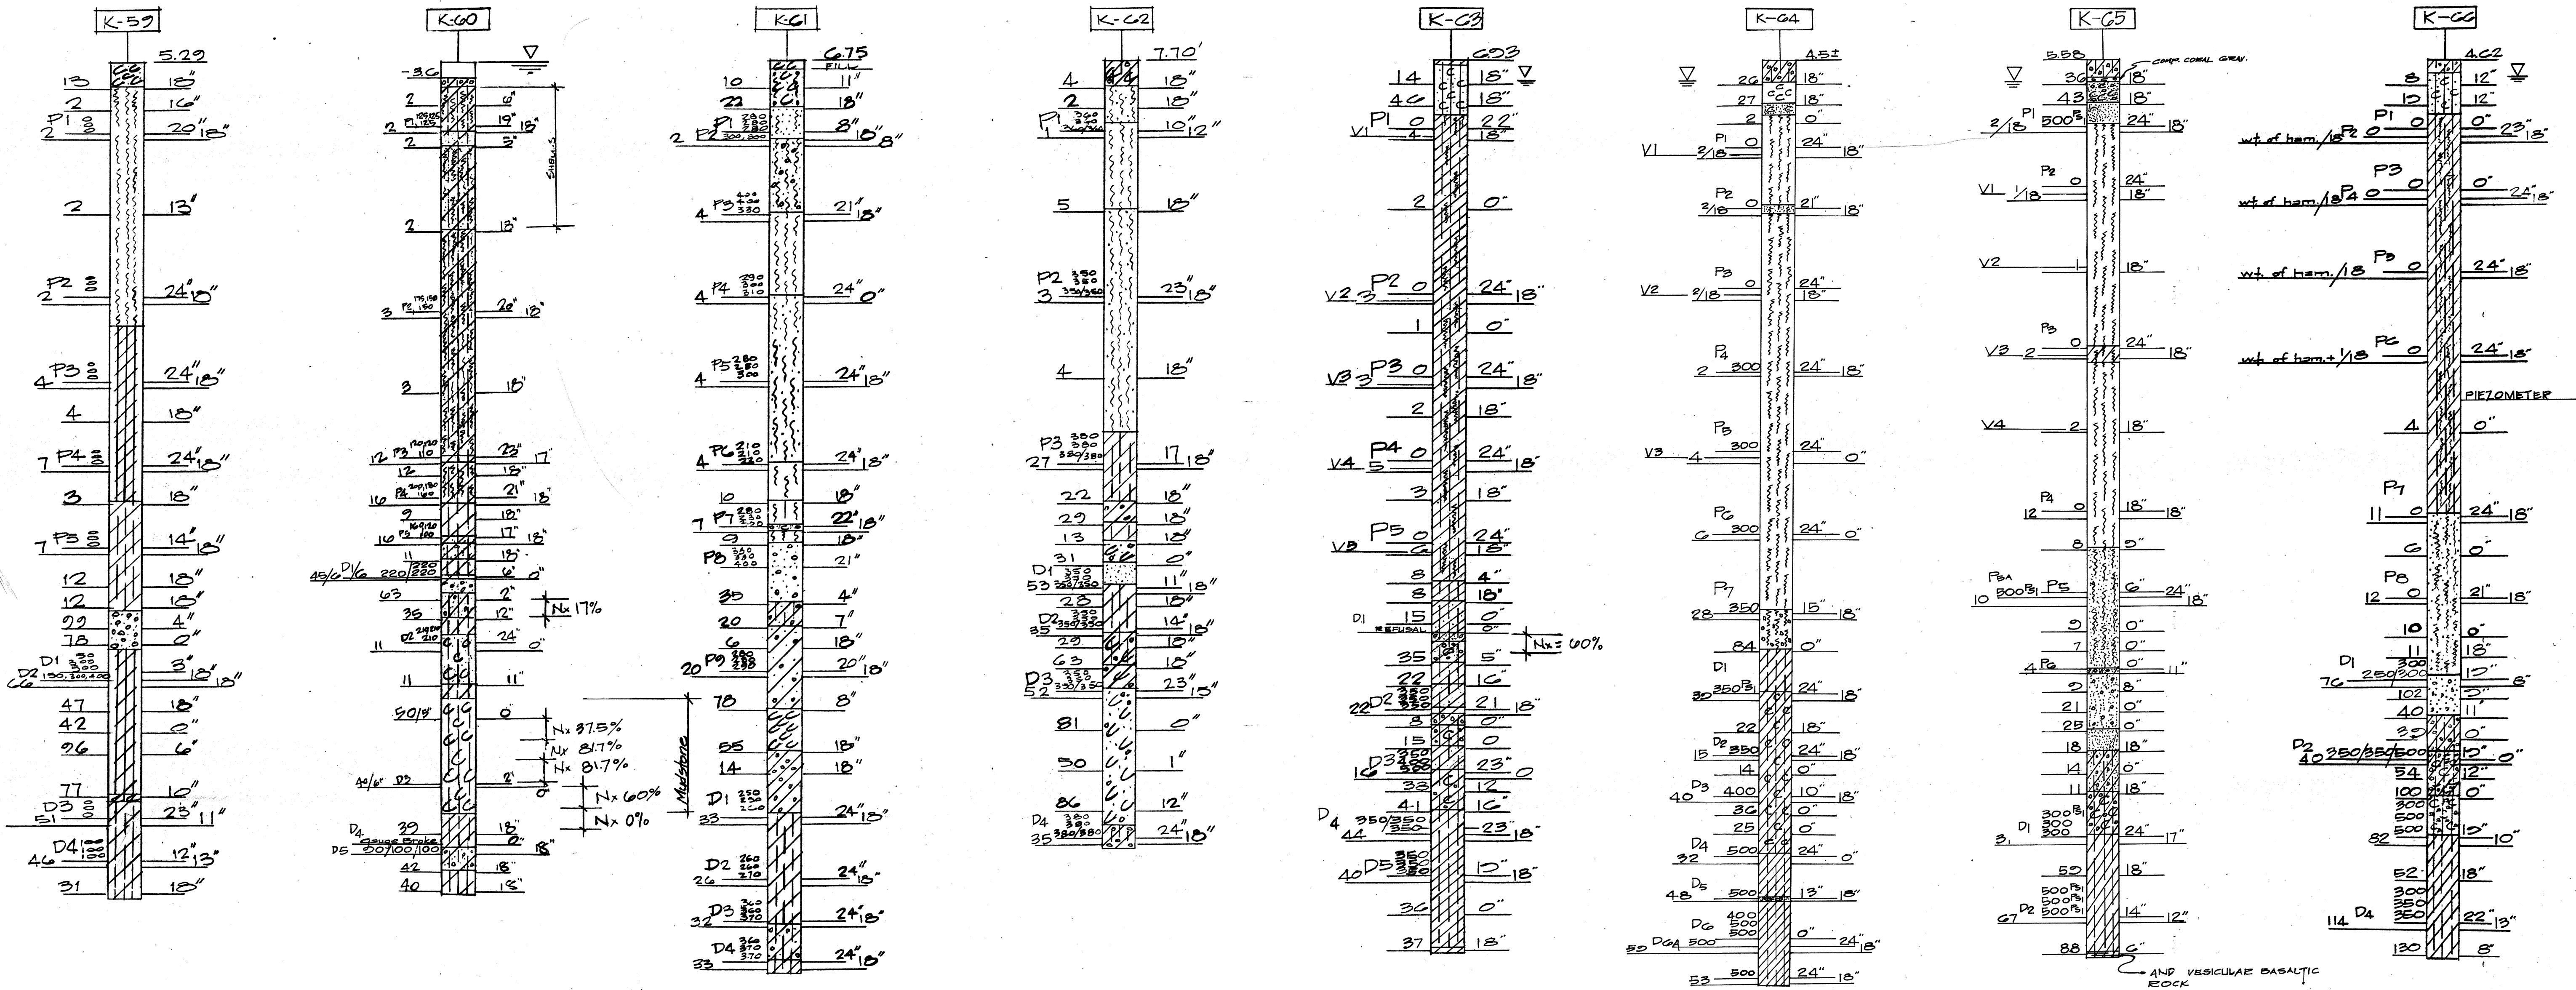

ORIGINAL PLAN	DATE
SURVEY PLOTTED BY	
DRAWN BY	
DESIGNED BY	
CHECKED BY	
NO.	

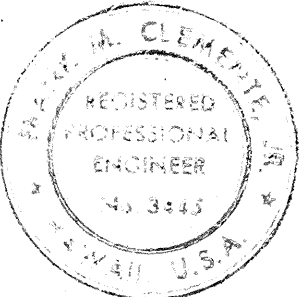

THIS WORK WAS PREPARED BY
JAMES M. CLEMENTS
REGISTERED PROFESSIONAL ENGINEER
HAWAII, U.S.A.

STATE OF HAWAII
DEPARTMENT OF TRANSPORTATION
HIGHWAYS DIVISION

KEEHI INTERCHANGE BORING LOGS

INTERSTATE ROUTE H-1
PROJECT NO. I-HI-1 (132):17

SCALE: 1"=20' VERT. DATE: 4/30/81

SHEET NO. 8-14 OF 8-14 SHEETS