

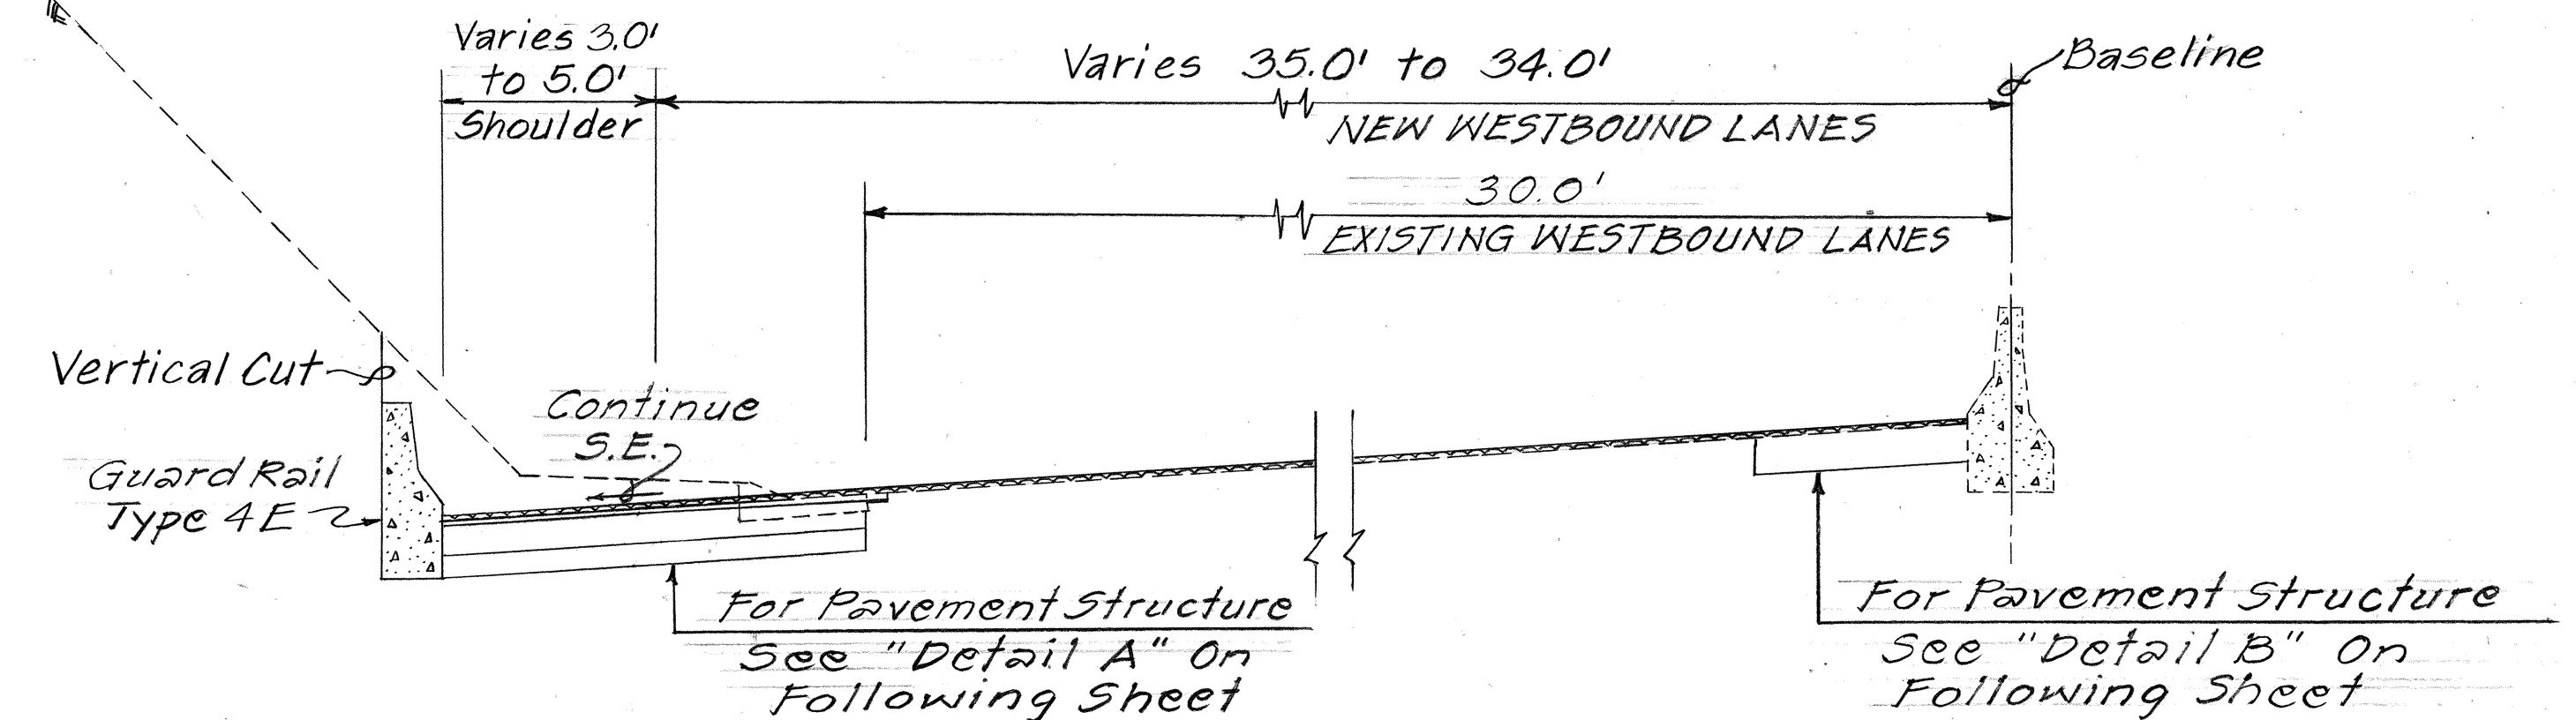
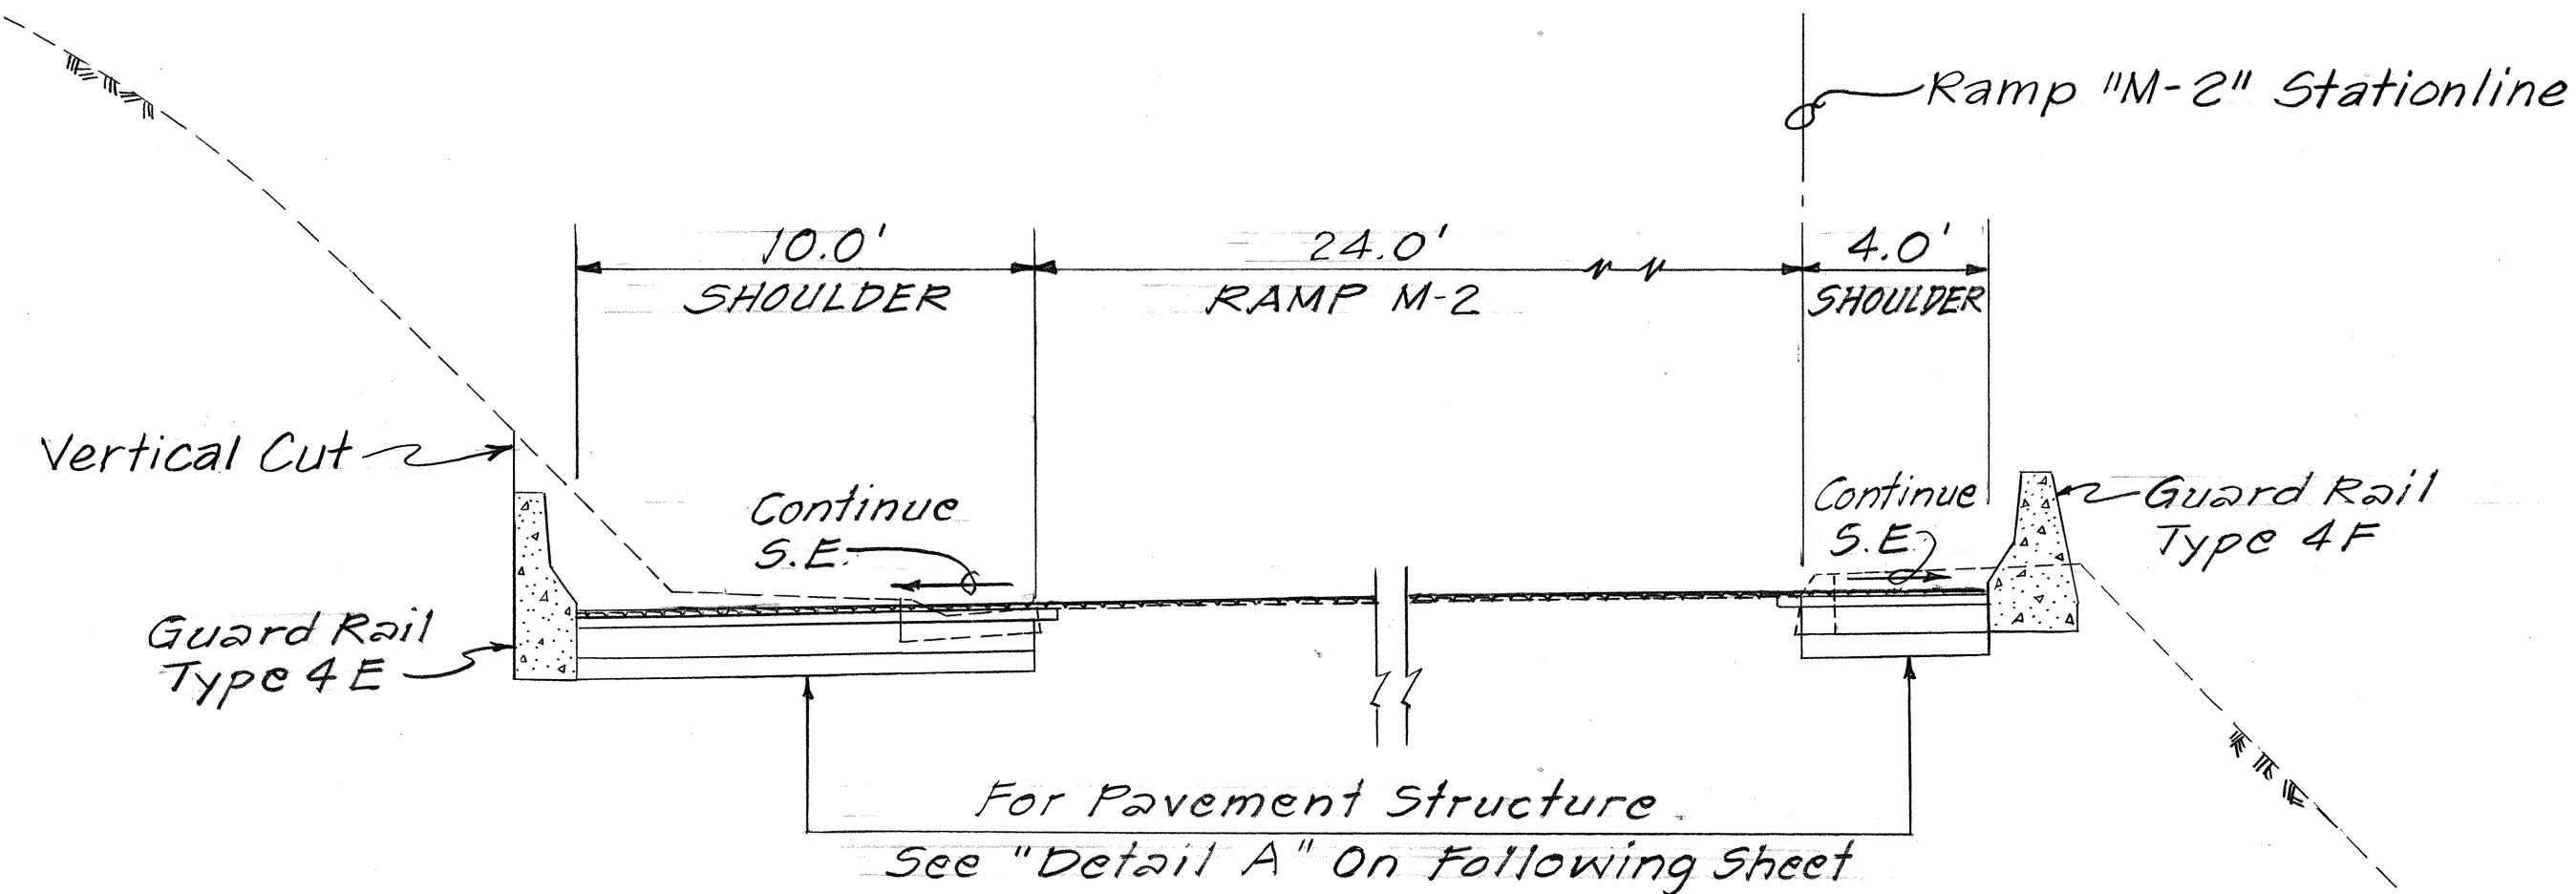


FED. ROAD DIST. NO.	STATE	FED. AID PROJ. NO.	FISCAL YEAR	SHEET NO.	TOTAL SHEETS
HAWAII	HAW.	I-HI-1(187)	1984	2	107

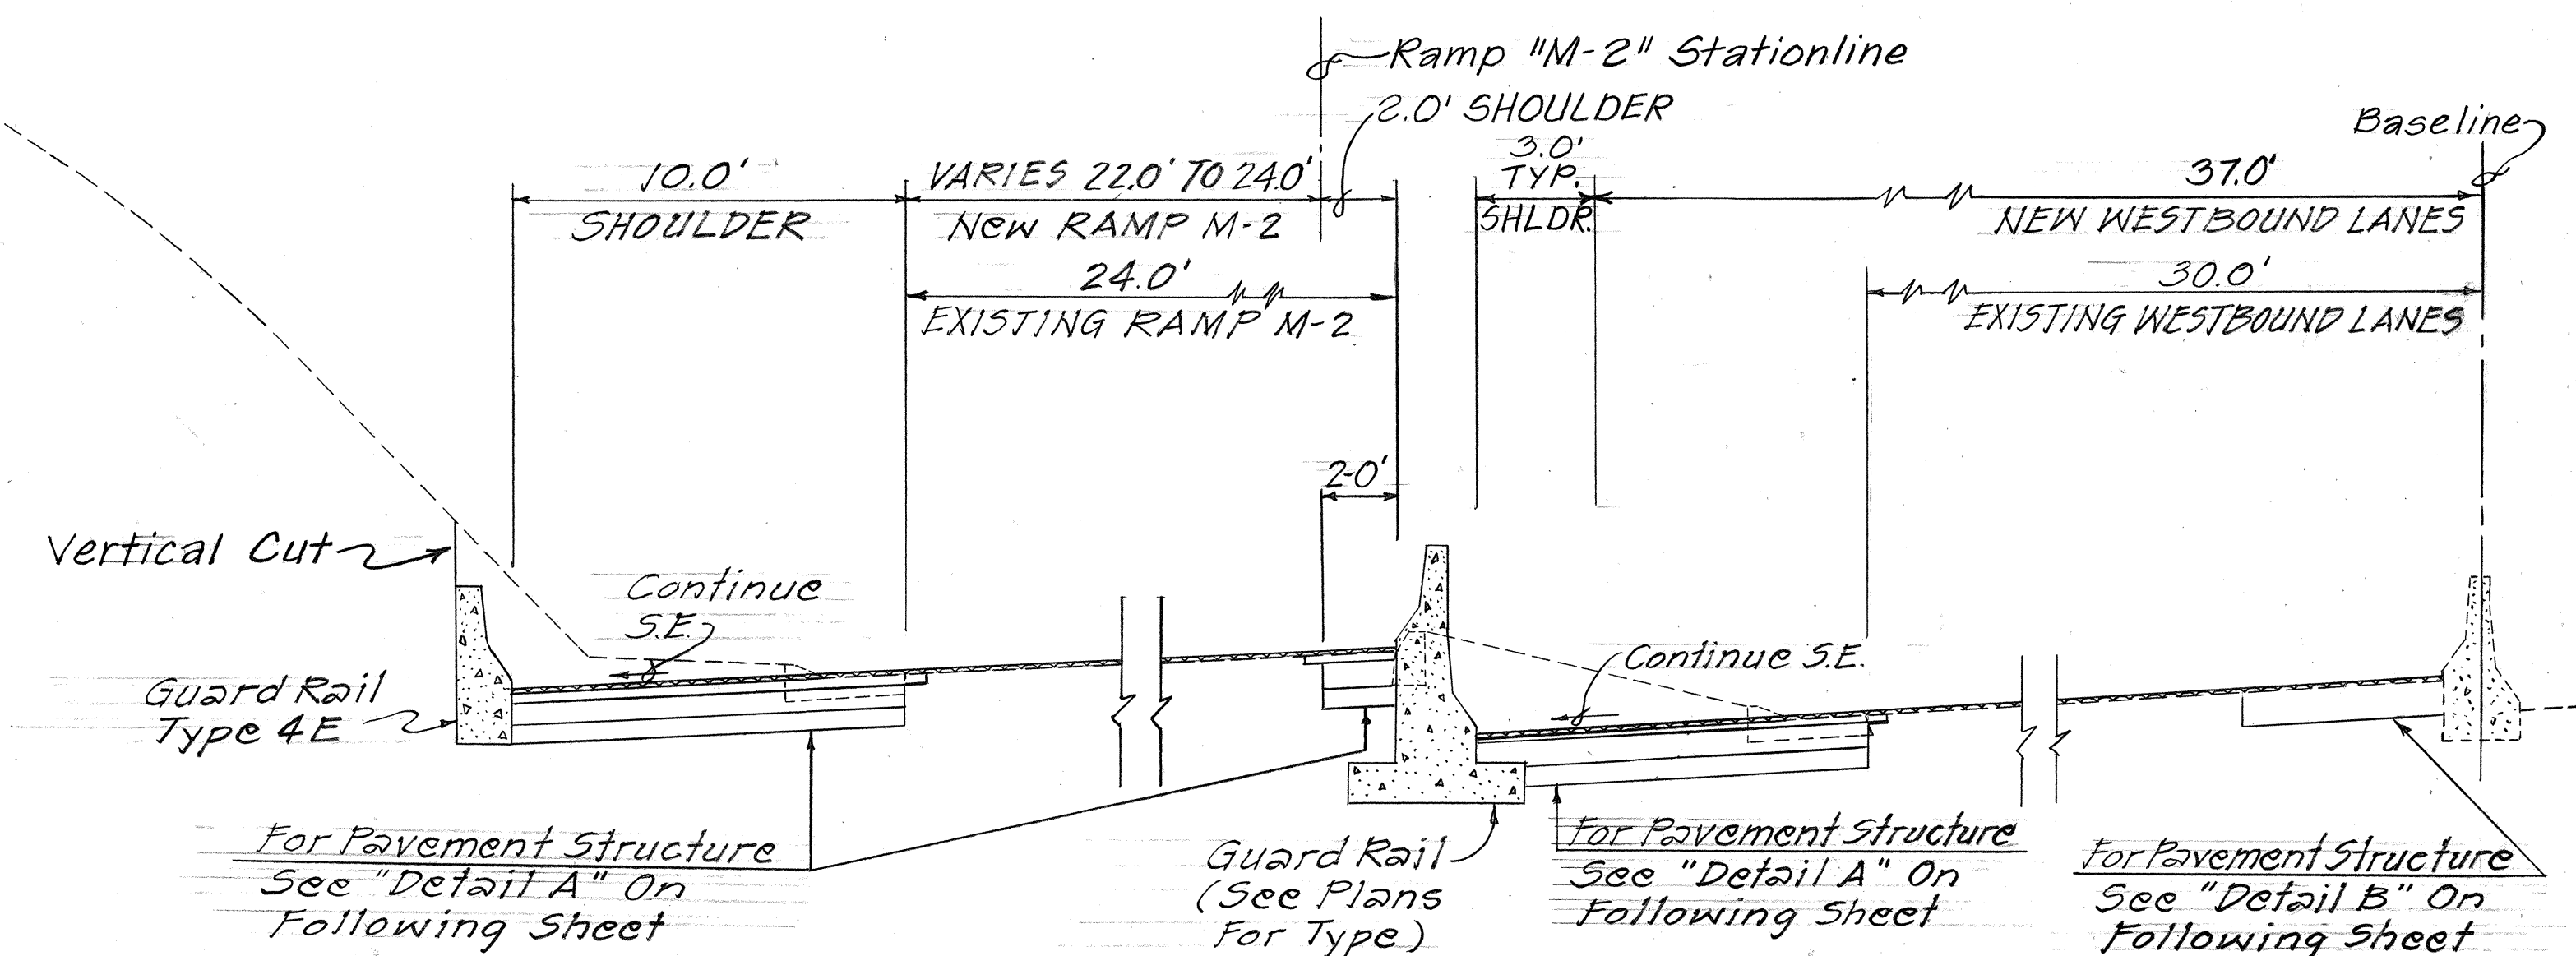

TYPICAL SECTION-MIDDLE STREET TO OLA LANE
Scale: 1/4" = 1'-0"

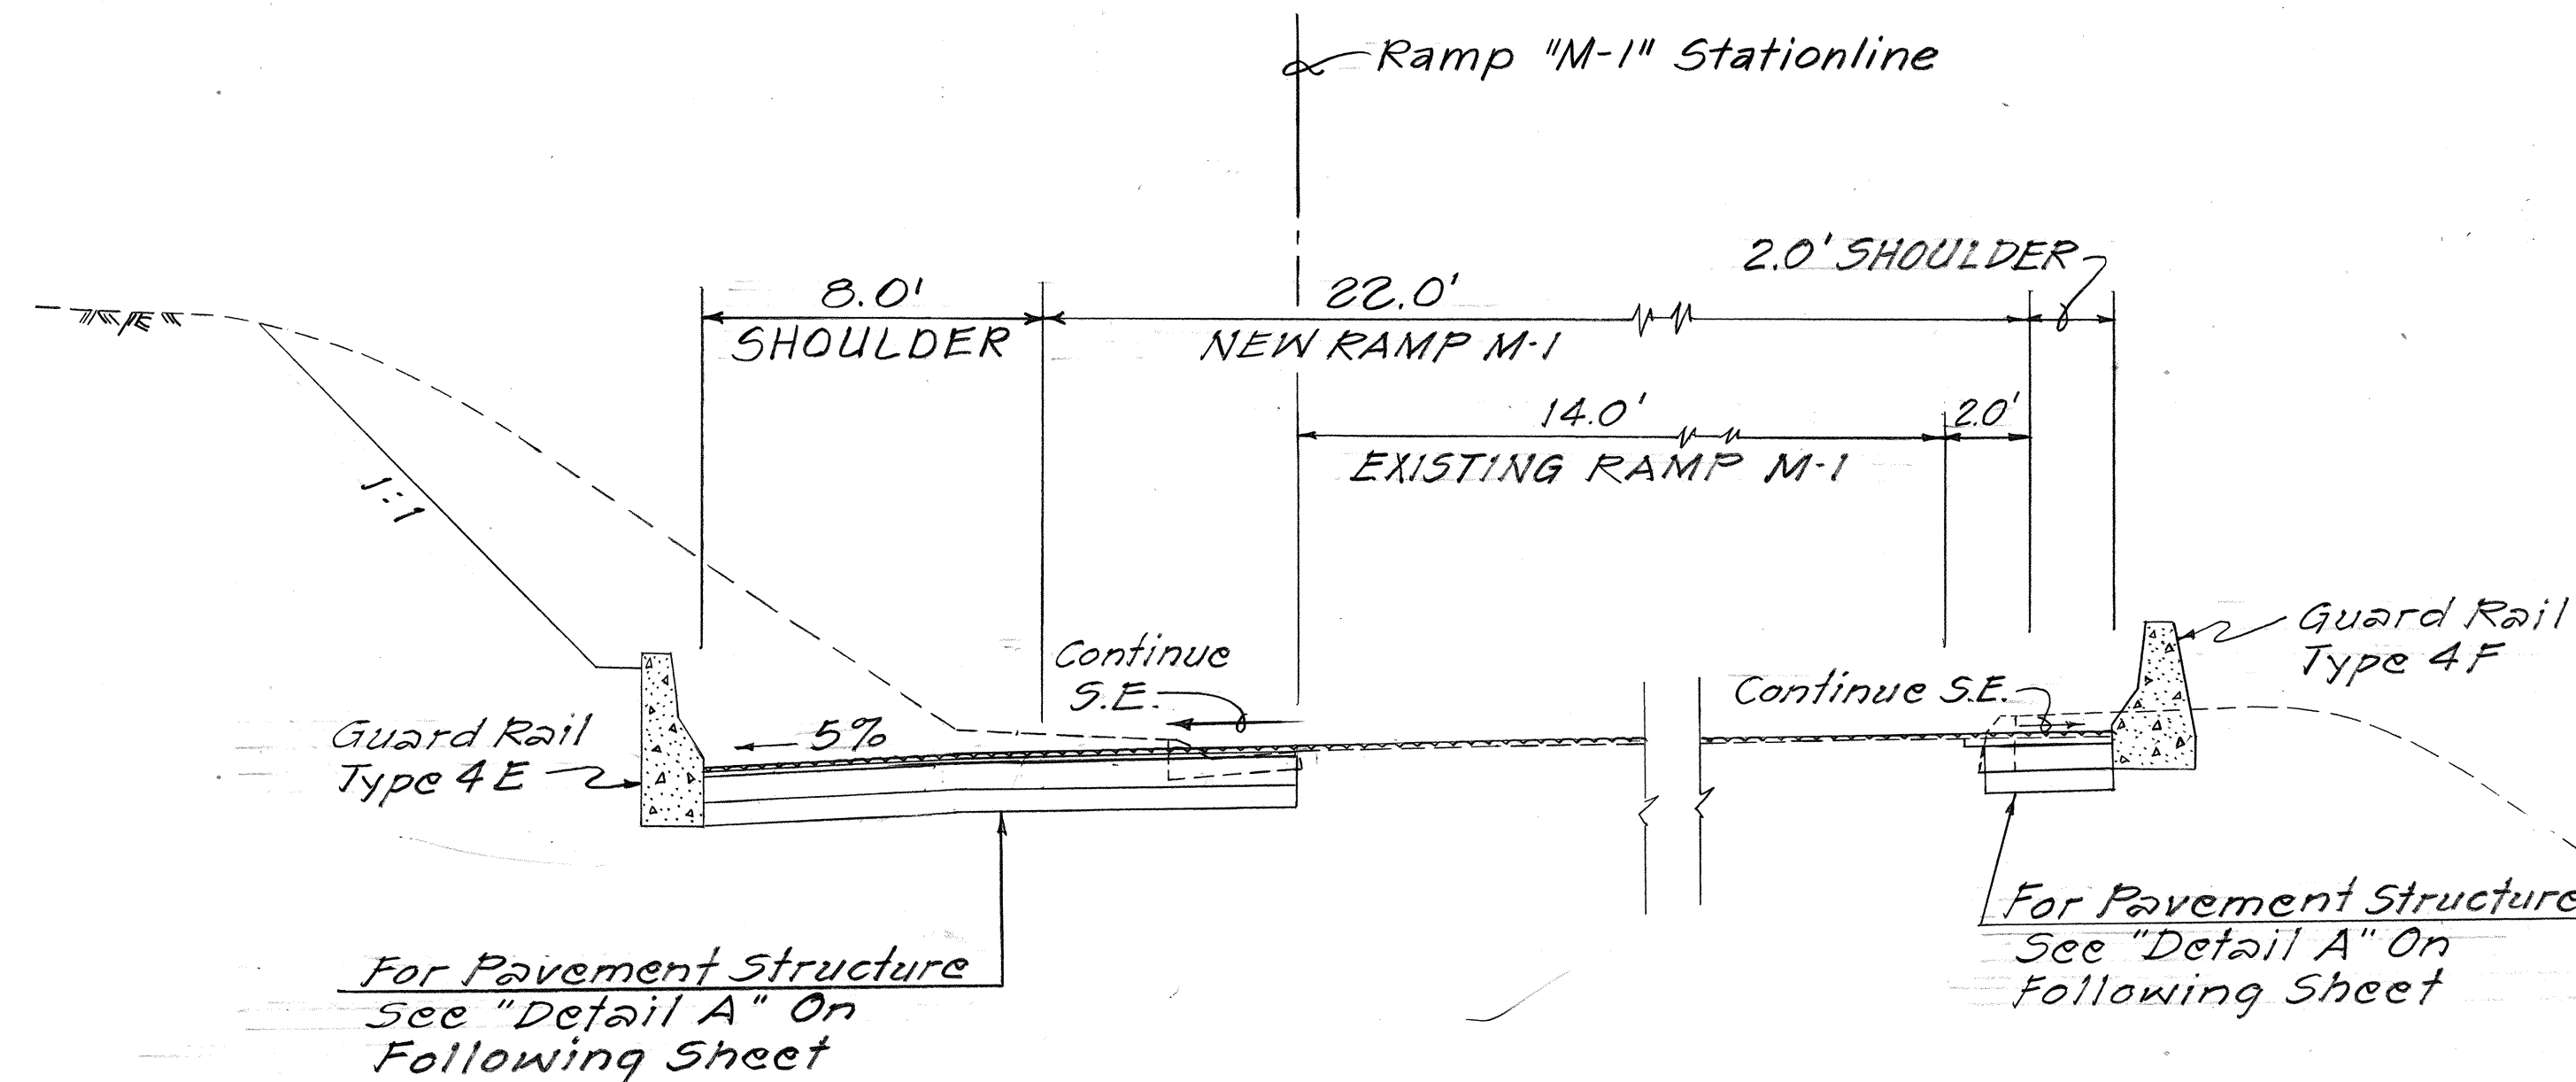

TYPICAL SECTION-OLA LANE TO KALIHI STREAM
Scale: 1/4" = 1'-0"


STATE OF HAWAII
DEPARTMENT OF TRANSPORTATION
HIGHWAYS DIVISION

TYPICAL SECTIONS
INTERSTATE ROUTE H-1
IMPROVEMENTS
MIDDLE STREET TO KALIHI INTERCHANGE
WESTBOUND LANES
F.A.I. PROJECT NO. I-HI-1(187)
Scale: As Shown Date: June, 1983


SHEET No. 1 OF 2 SHEETS

SURVEY PLOTTED BY	DATE
DRAWN BY	
DESIGNED BY	
CHECKED BY	
ORIGINAL PLAN	
NOTE BOOK	
No.	

FED. ROAD DIST. NO.	STATE	FED. AID PROJ. NO.	FISCAL YEAR	SHEET NO.	TOTAL SHEETS
HAWAII	HAW.	I-HI-1(187)	1984	3	107

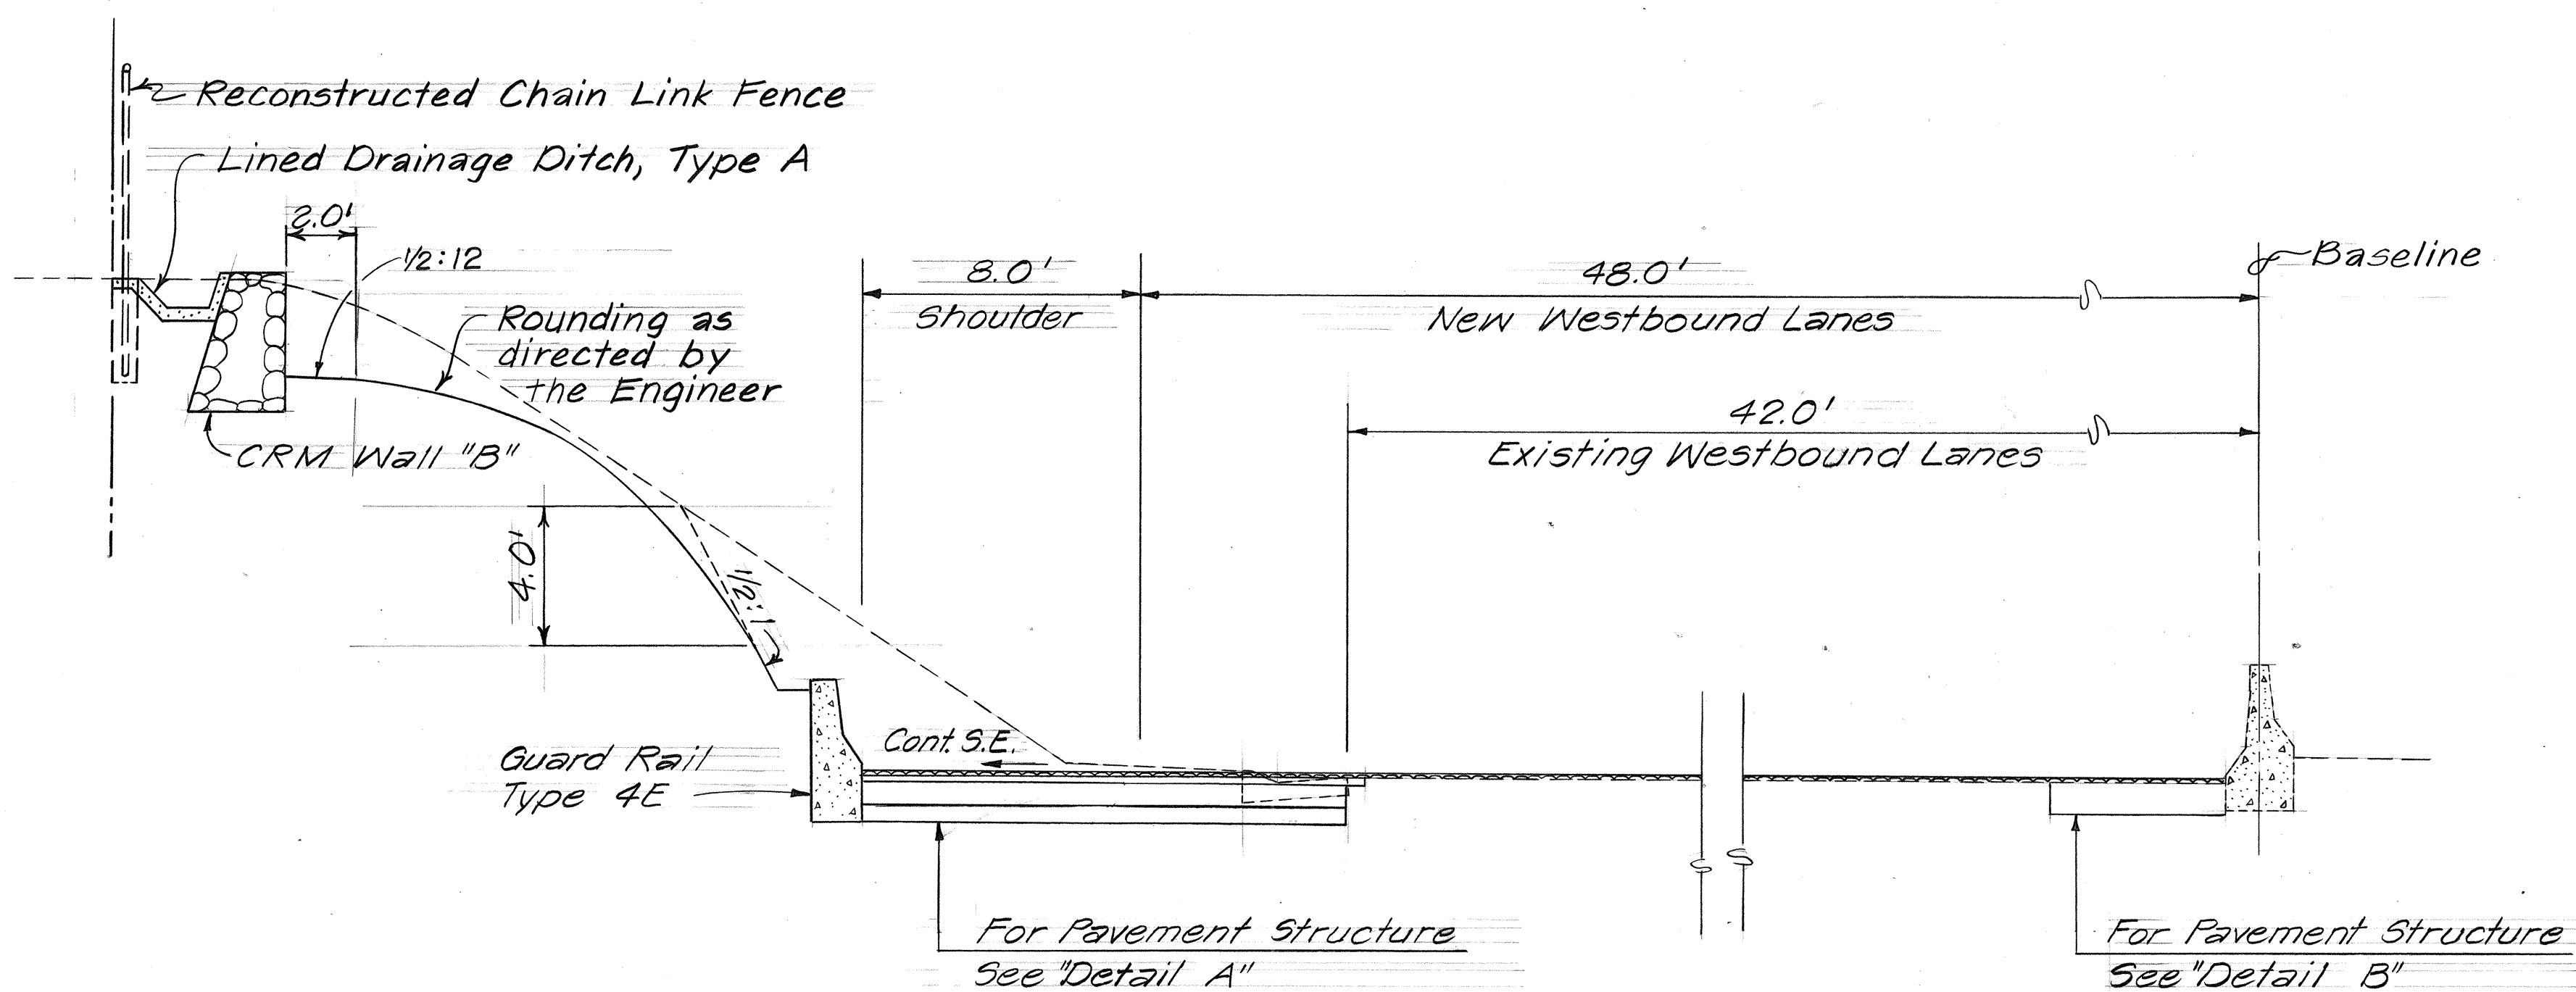


TYPICAL SECTION - KALIHU STREAM TO GULICK AVENUE
Scale: 1/4" = 1'-0"

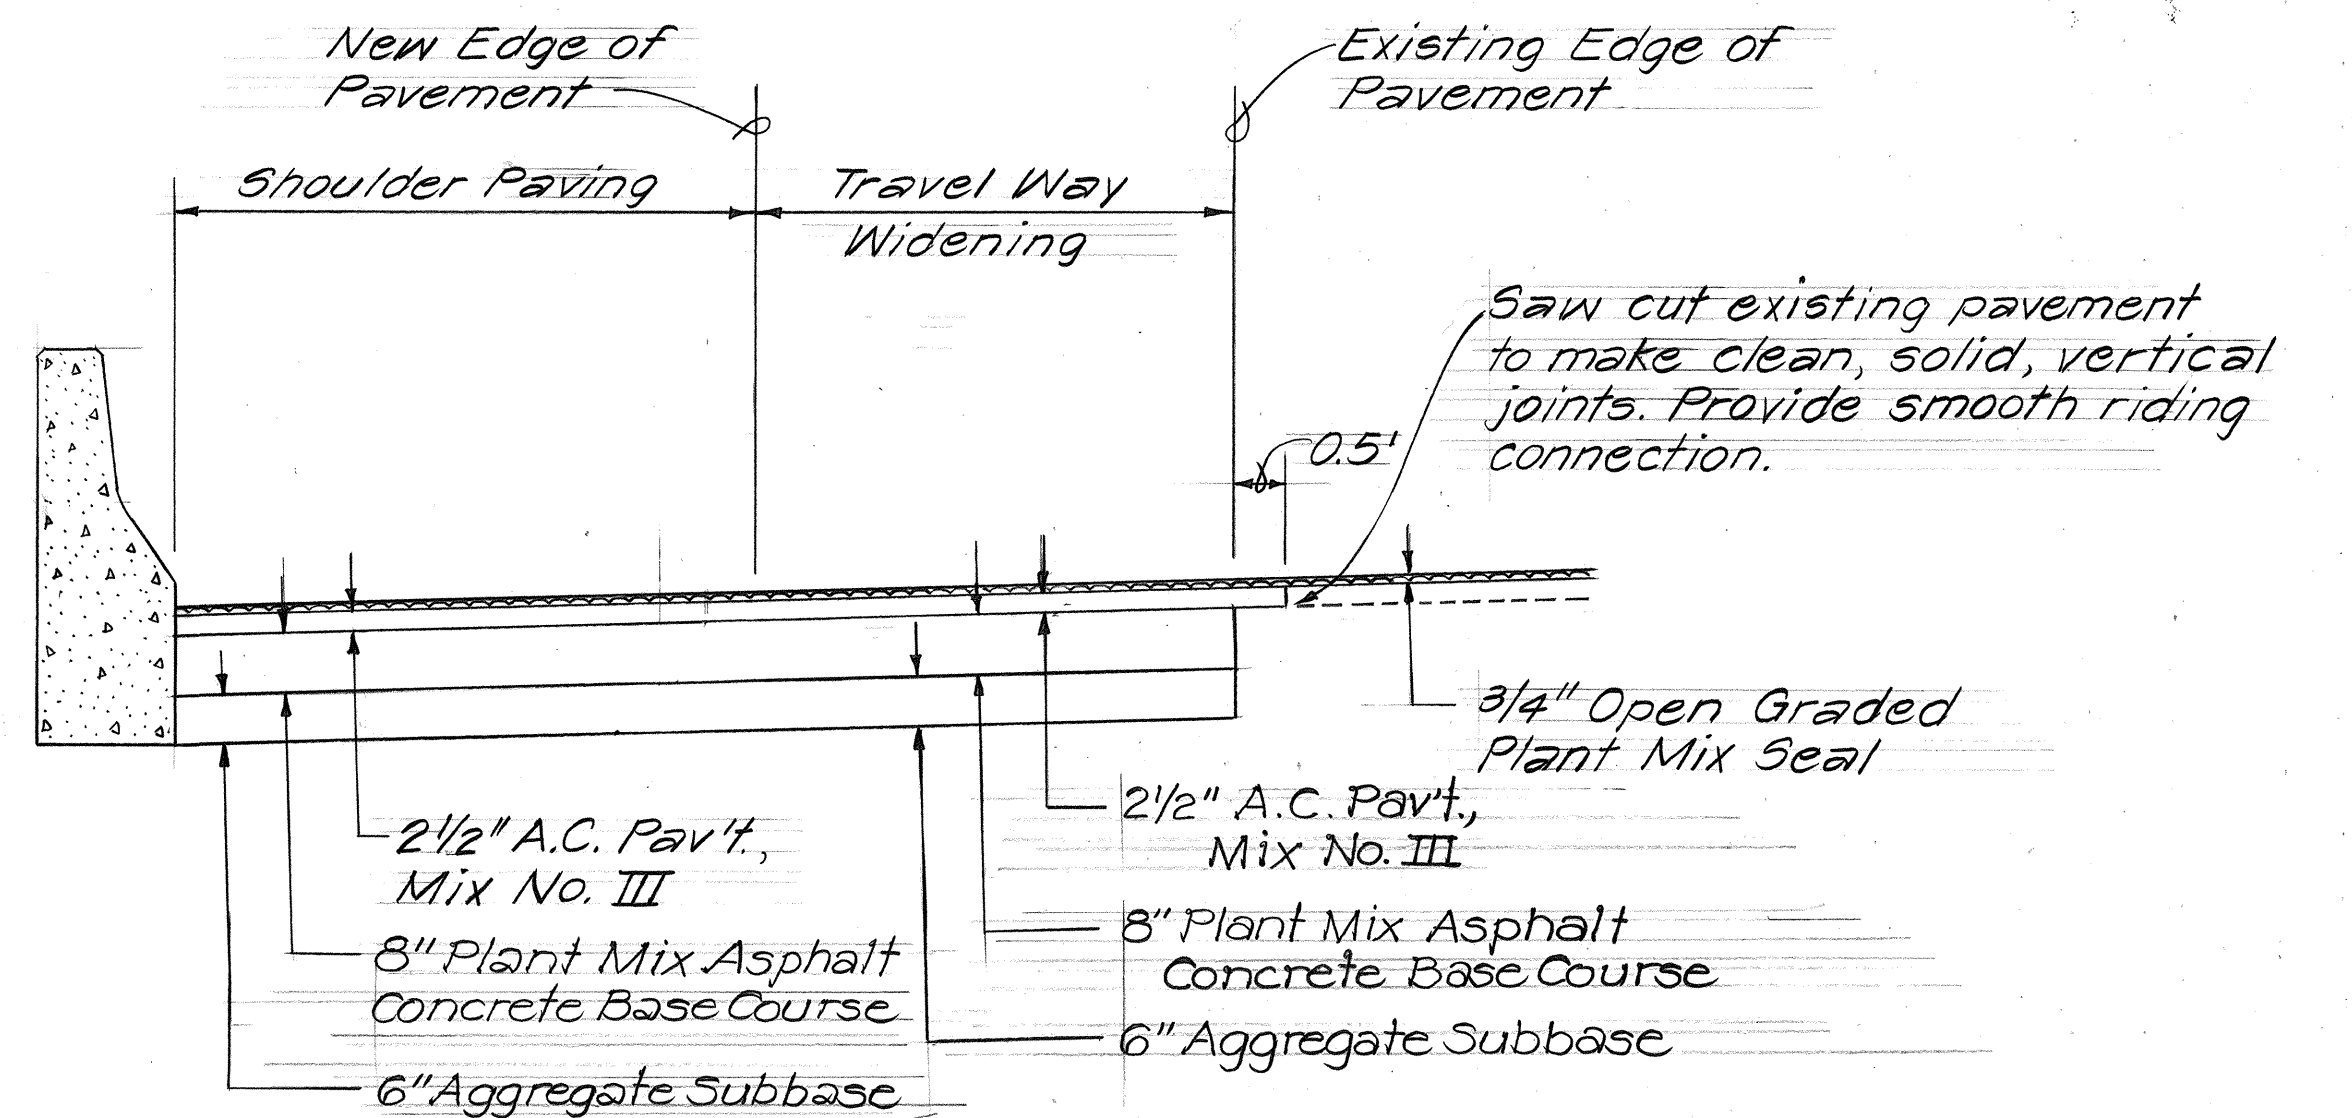


DETAIL A
Scale: 1/2" = 1'-0"

NOTE: For Detail of Median Grate Adjustment see Sheet No. 77

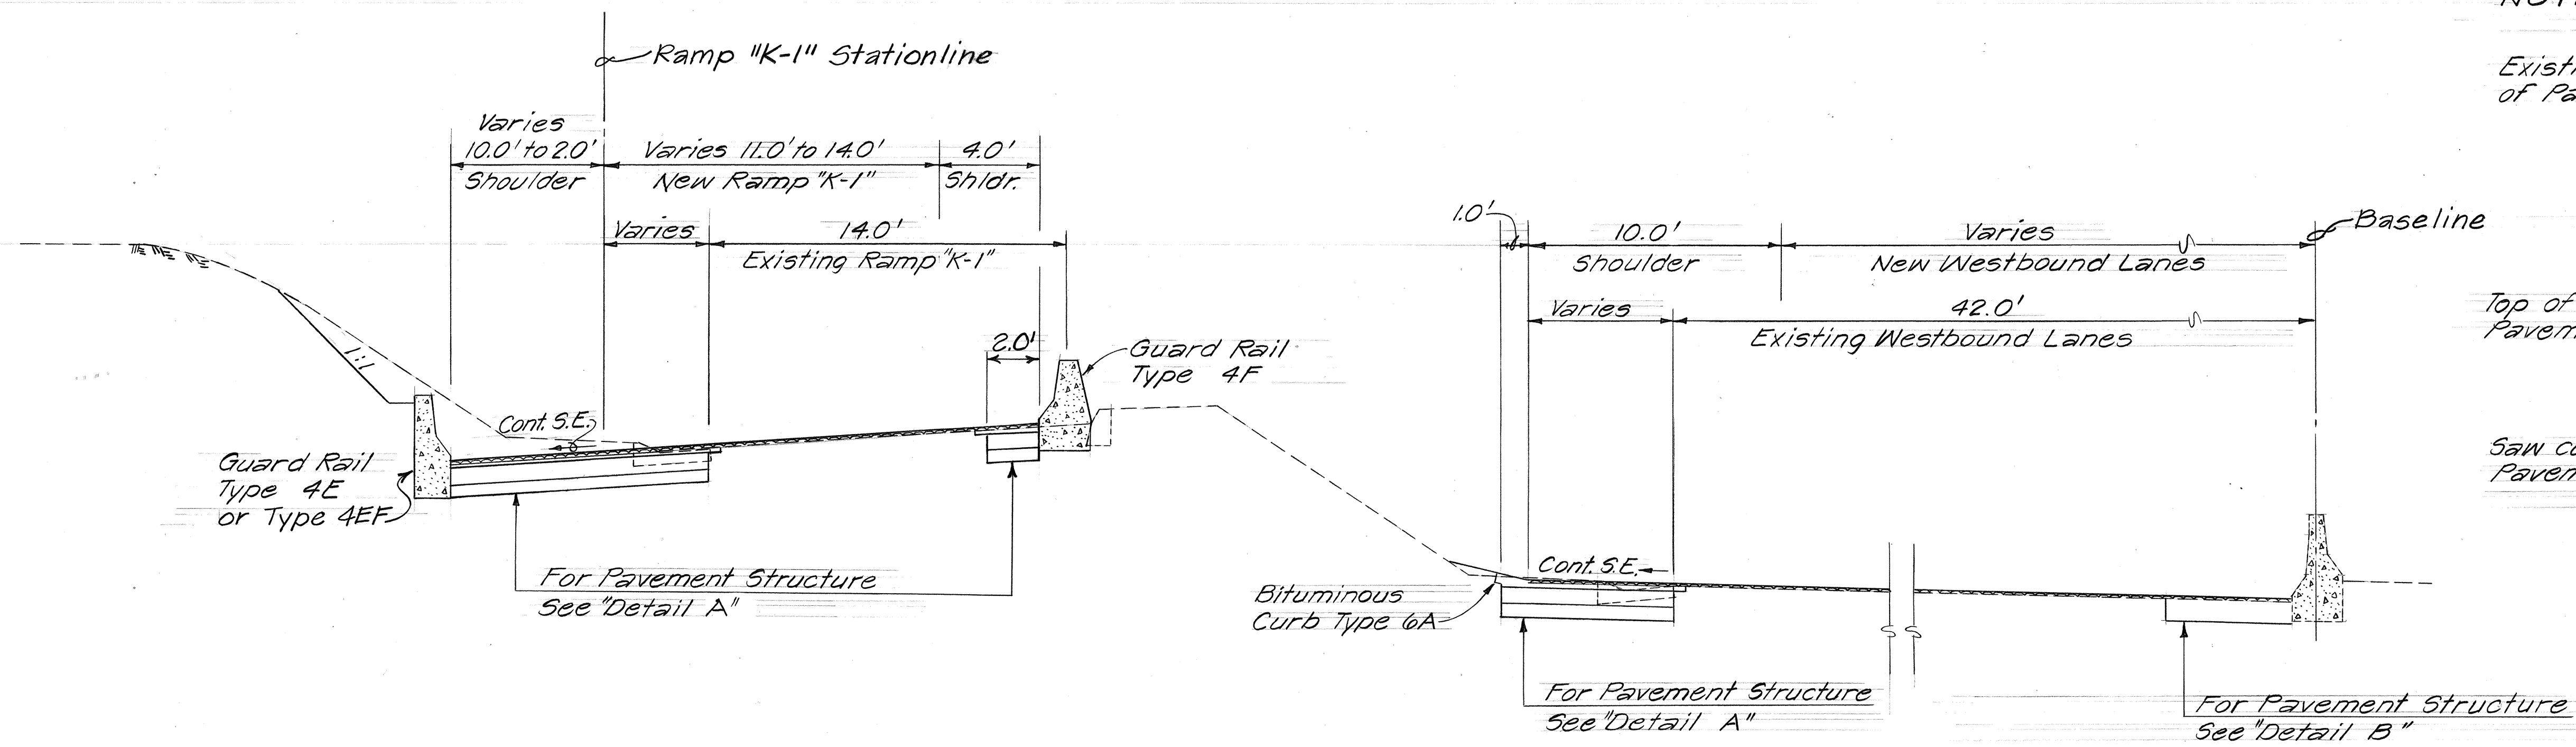

TYPICAL SECTION - GULICK AVENUE TO KALIHU INTERCHANGE
Scale: 1/4" = 1'-0"

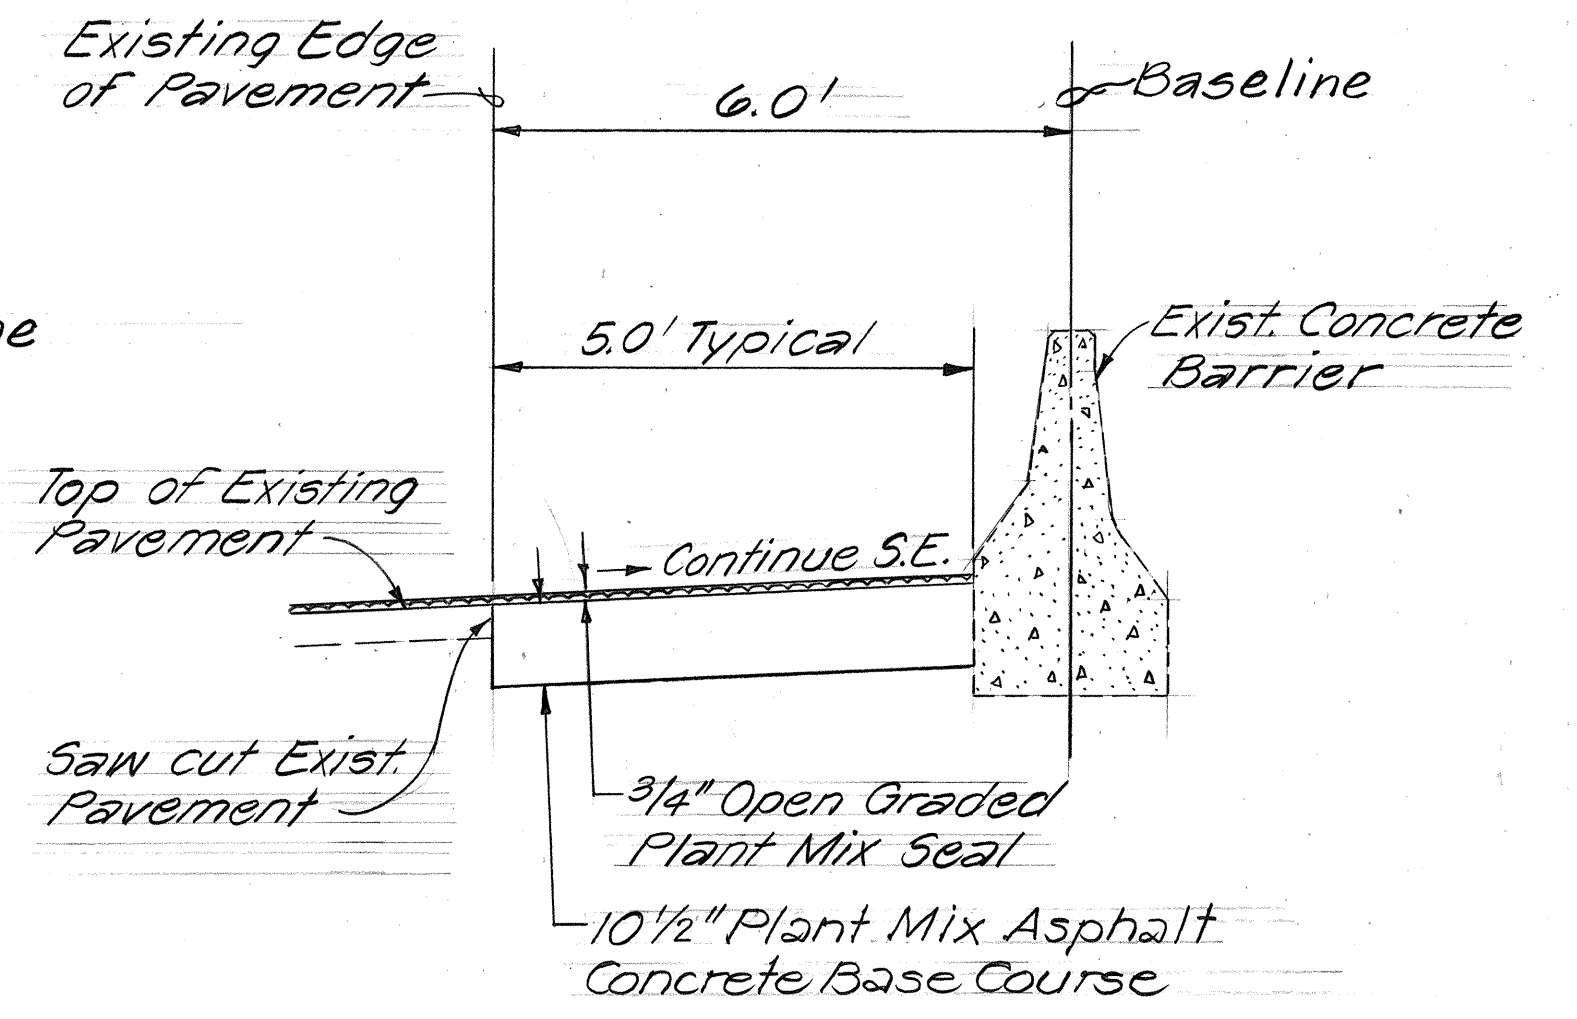

DETAIL B
Scale: 1/2" = 1'-0"











STATE OF HAWAII
DEPARTMENT OF TRANSPORTATION
HIGHWAYS DIVISION

TYPICAL SECTIONS
INTERSTATE ROUTE H-1
IMPROVEMENTS
MIDDLE STREET TO KALIHU INTERCHANGE
WESTBOUND LANES
F.A.I. PROJECT NO. I-HI-1(187)
Scale: As Shown Date: June, 1983

SHEET NO. 2 OF 2 SHEETS

SURVEY PLOTTED BY	DATE
DRAWN BY	
CHECKED BY	
NOTED BY	
NO.	

FED. ROAD DIST. NO.	STATE	FED. AID PROJ. NO.	FISCAL YEAR	SHEET NO.	TOTAL SHEETS
HAWAII	HAW.	I-HI-1(187)	1984	4	197

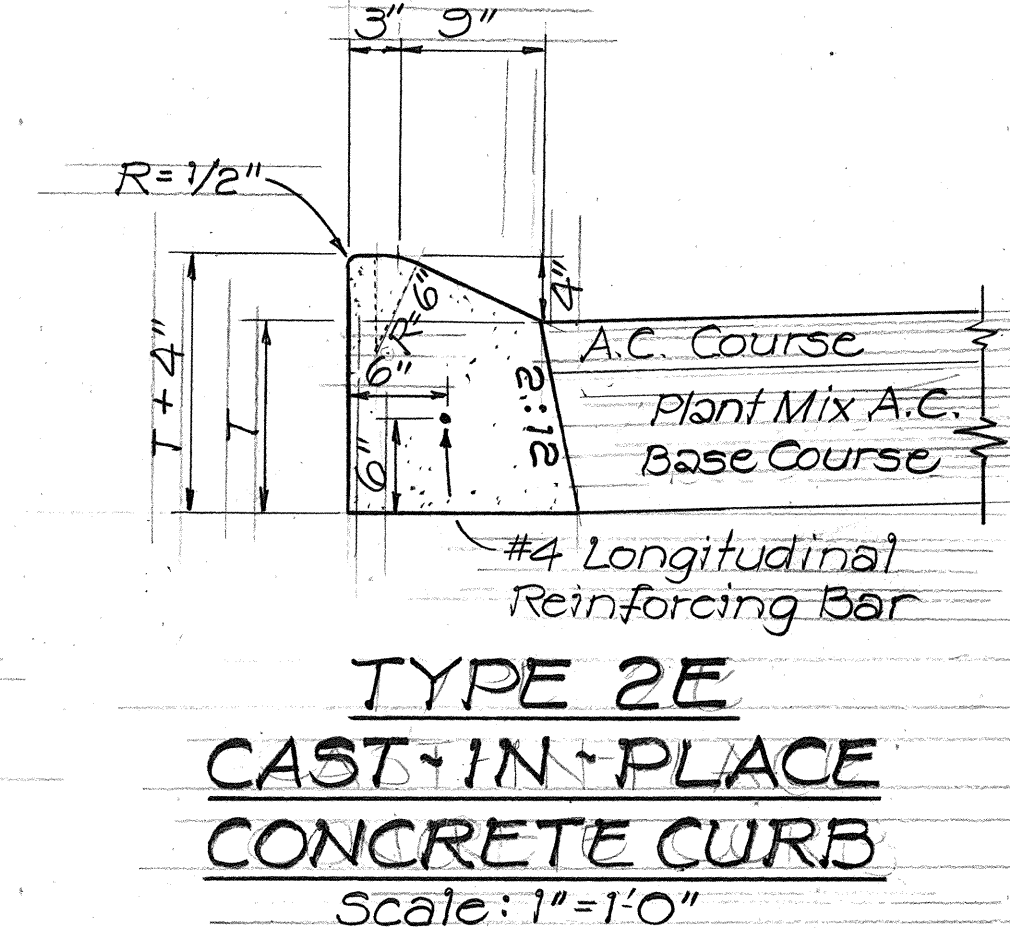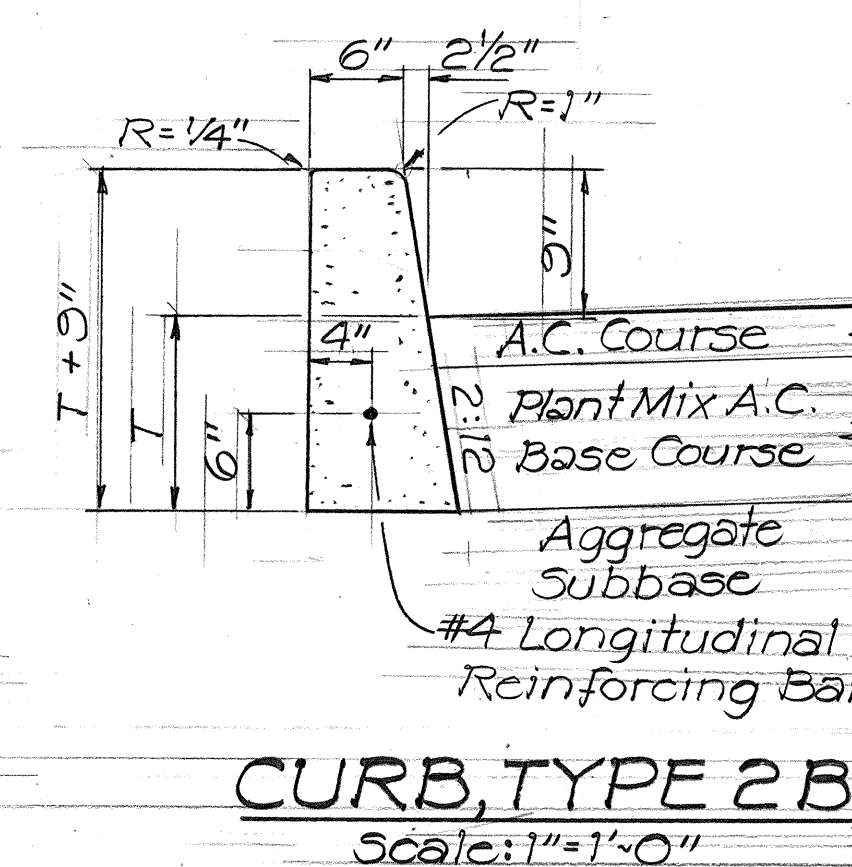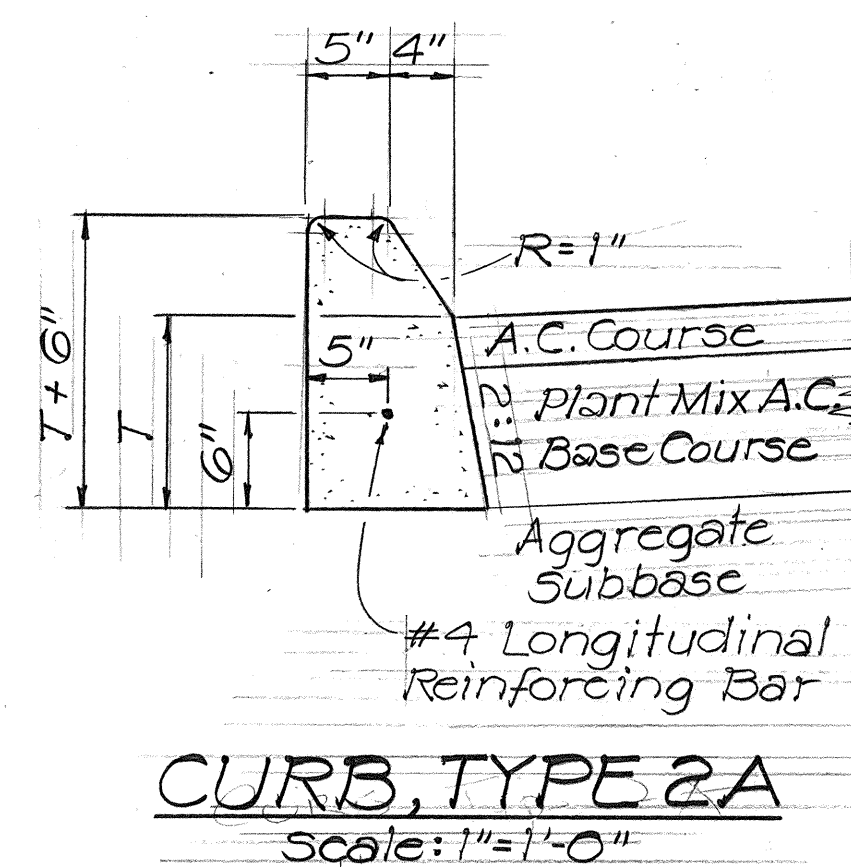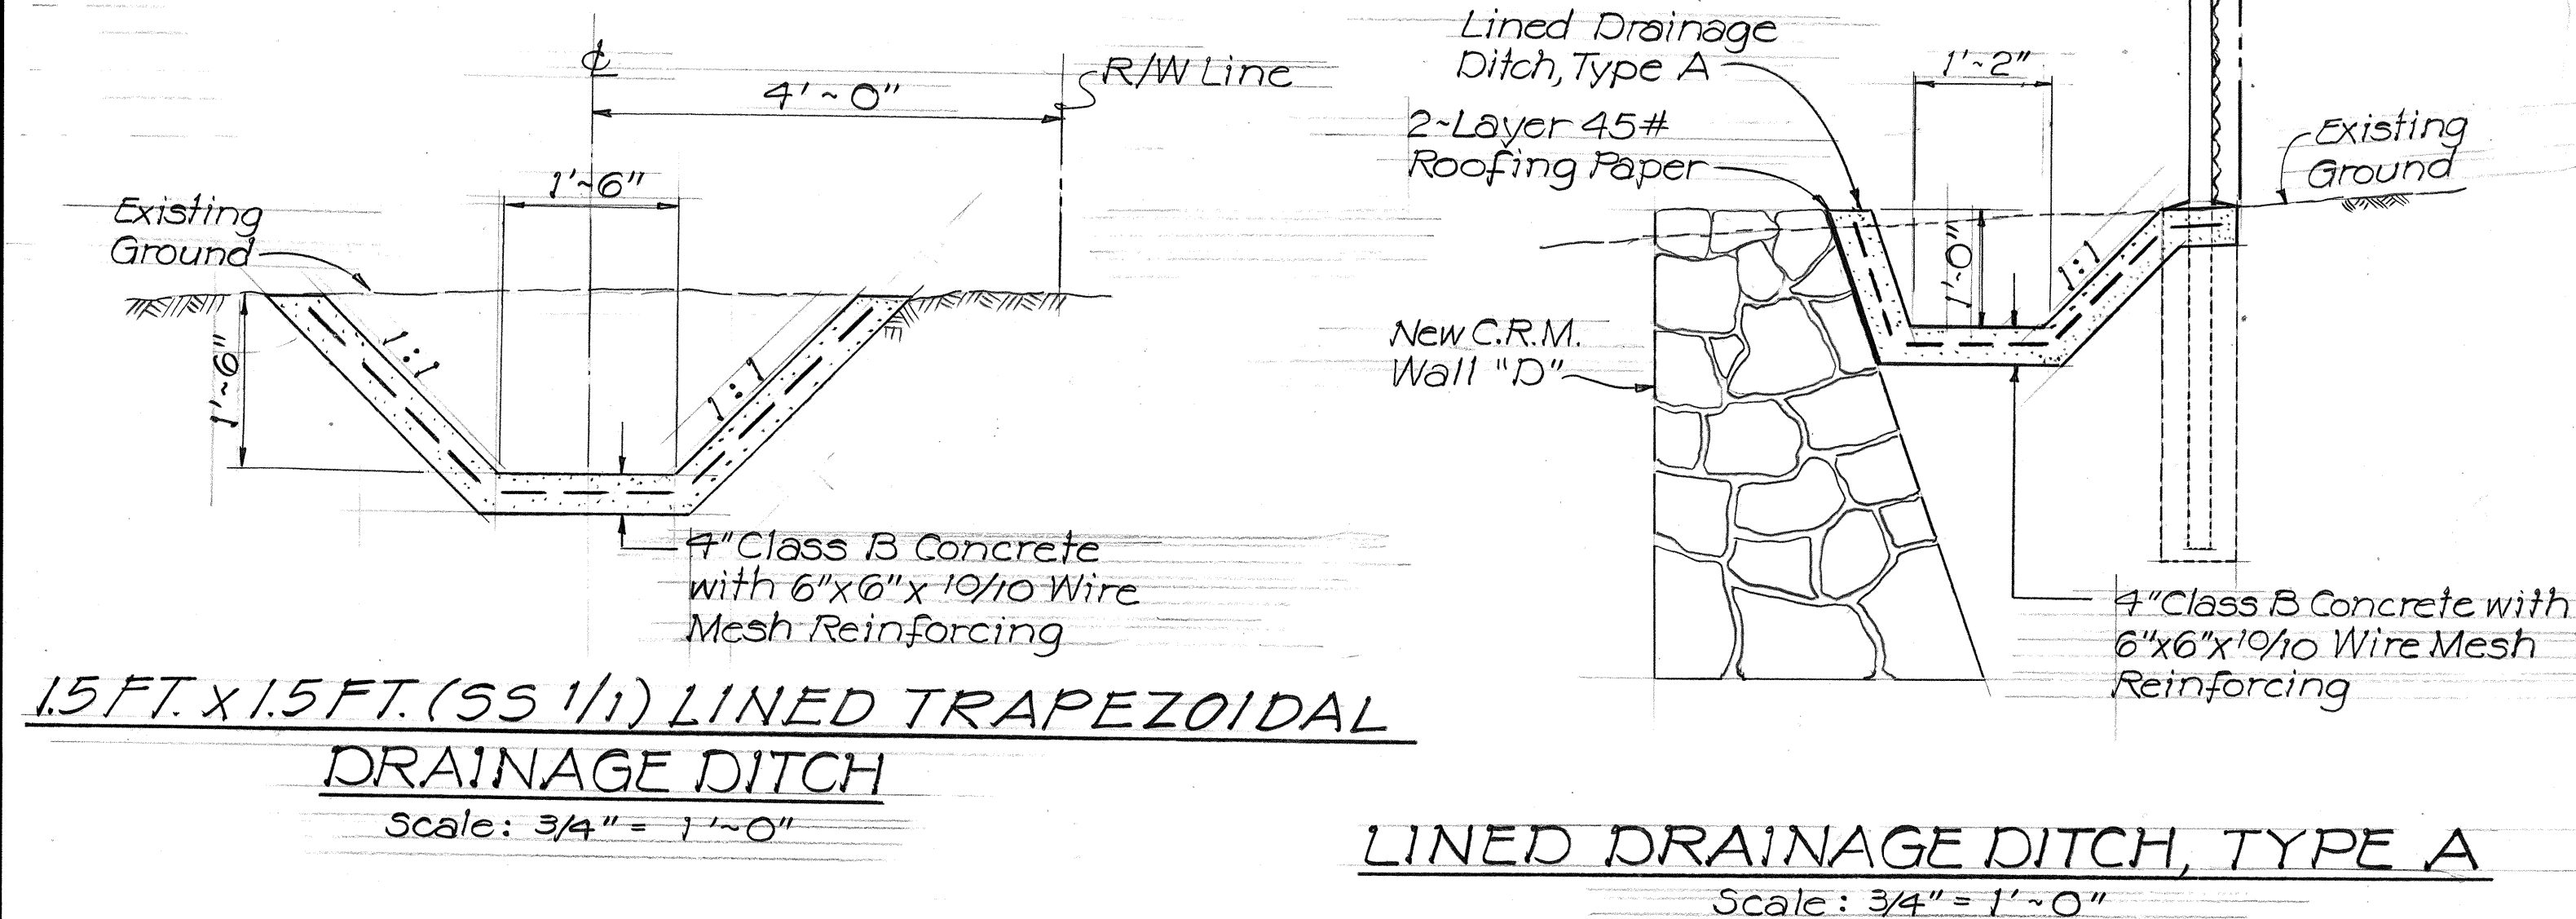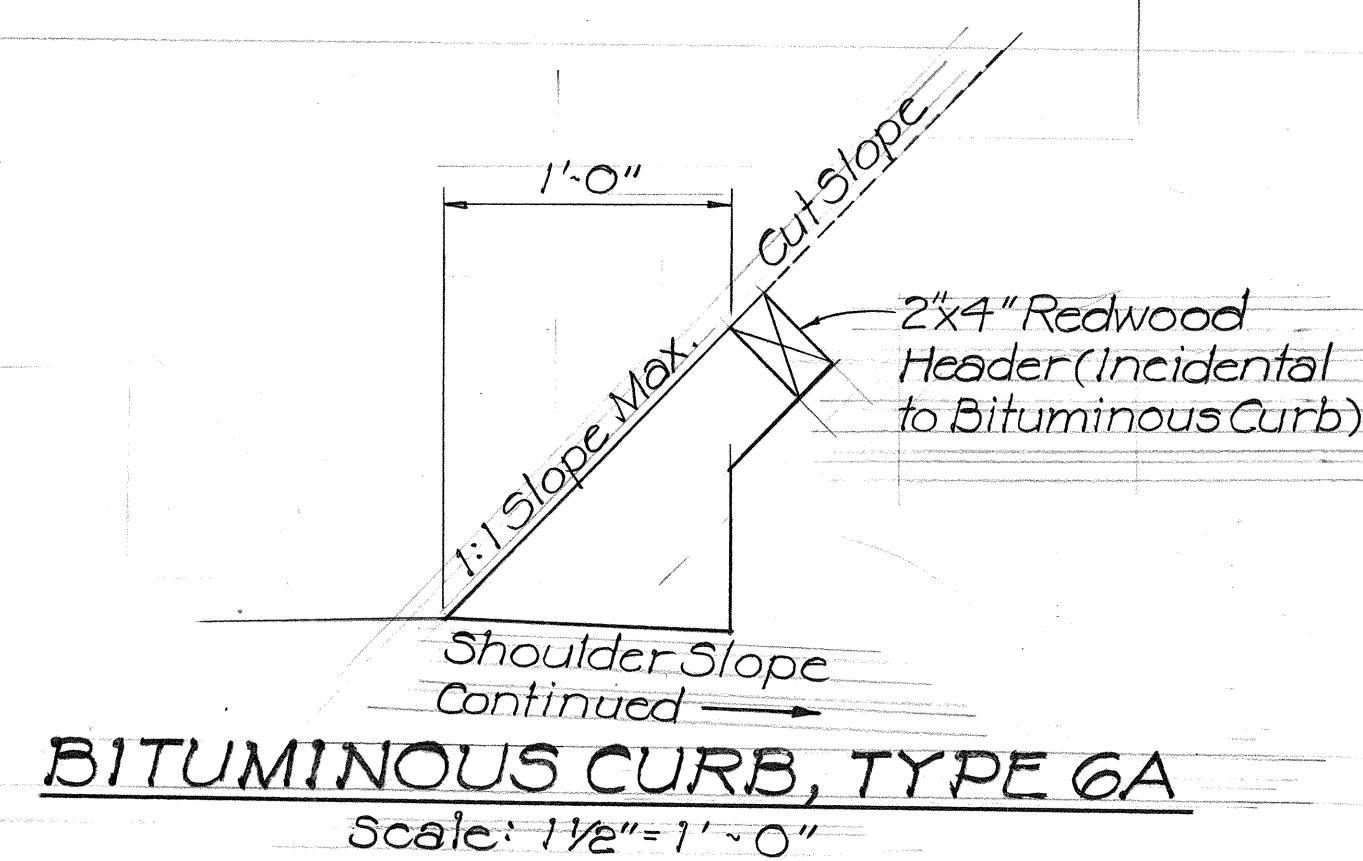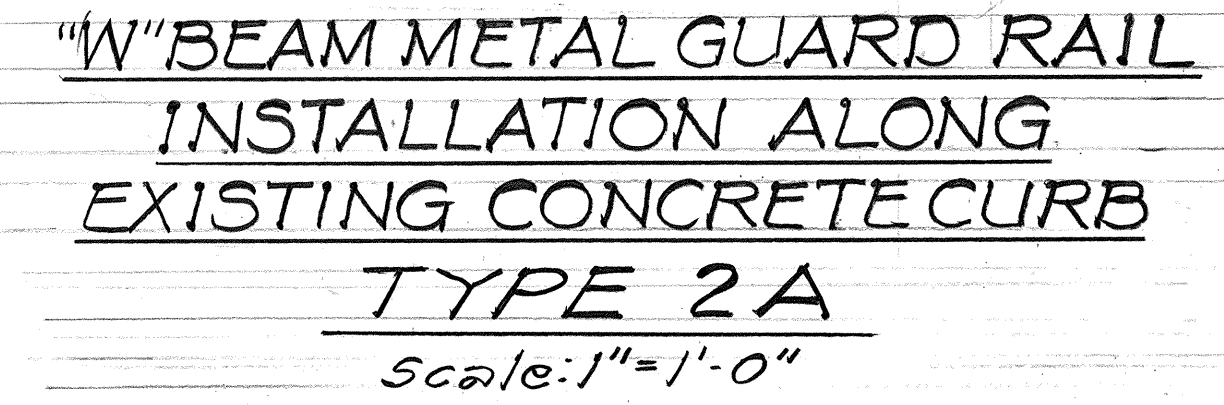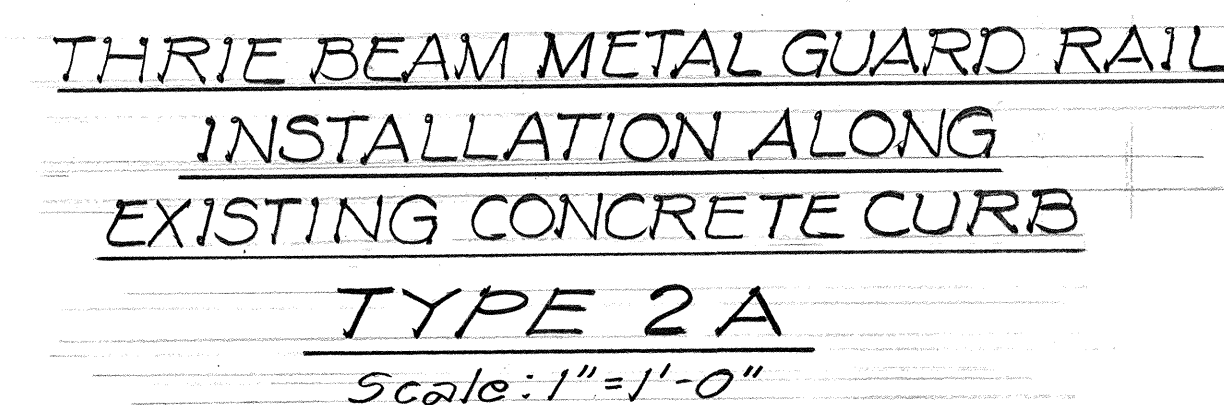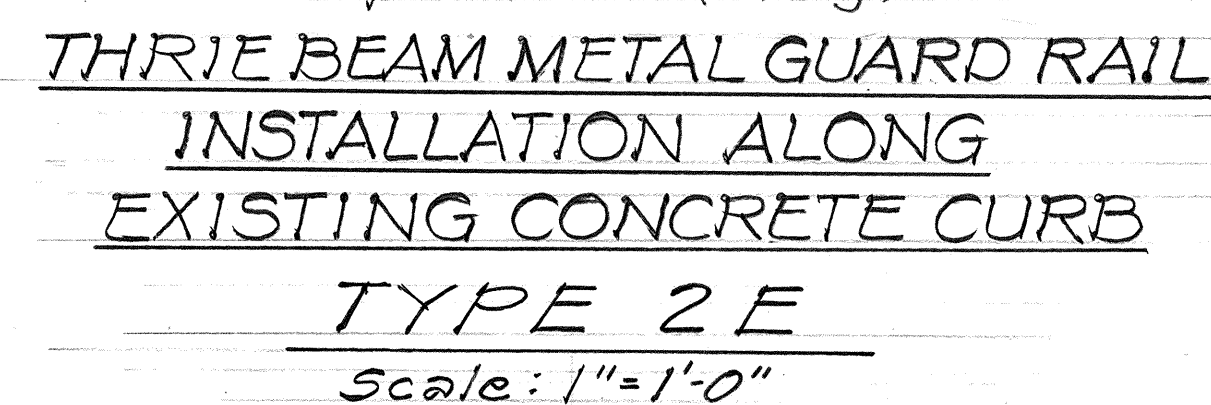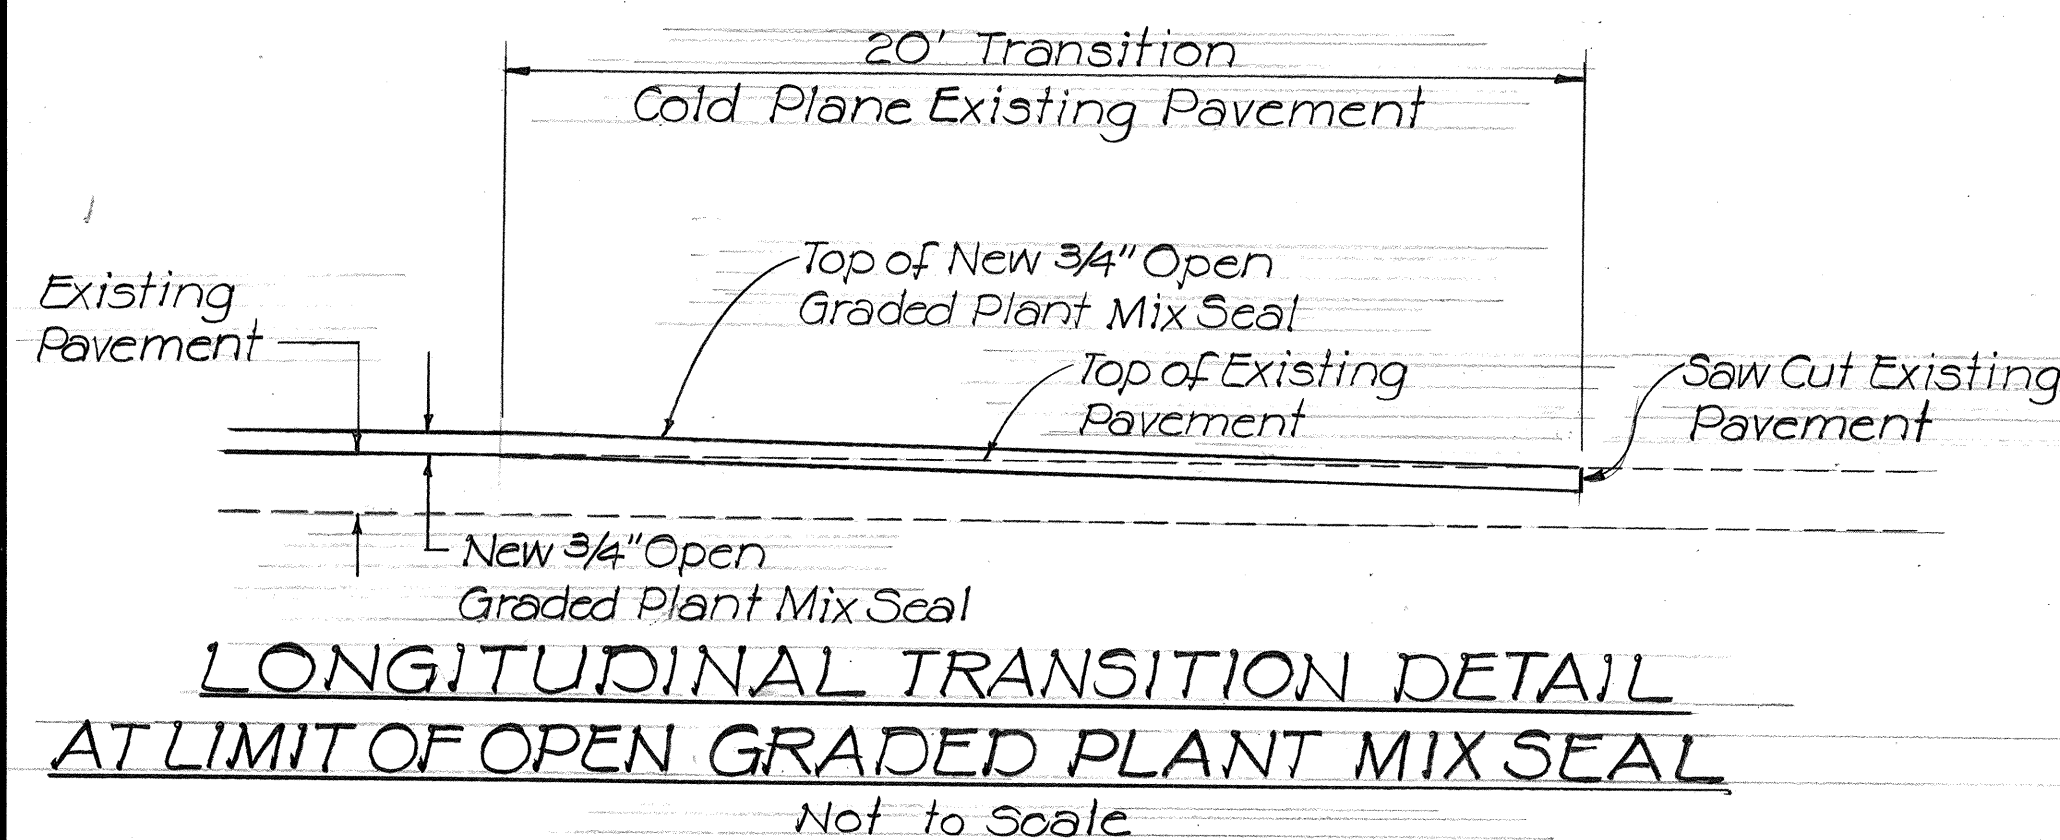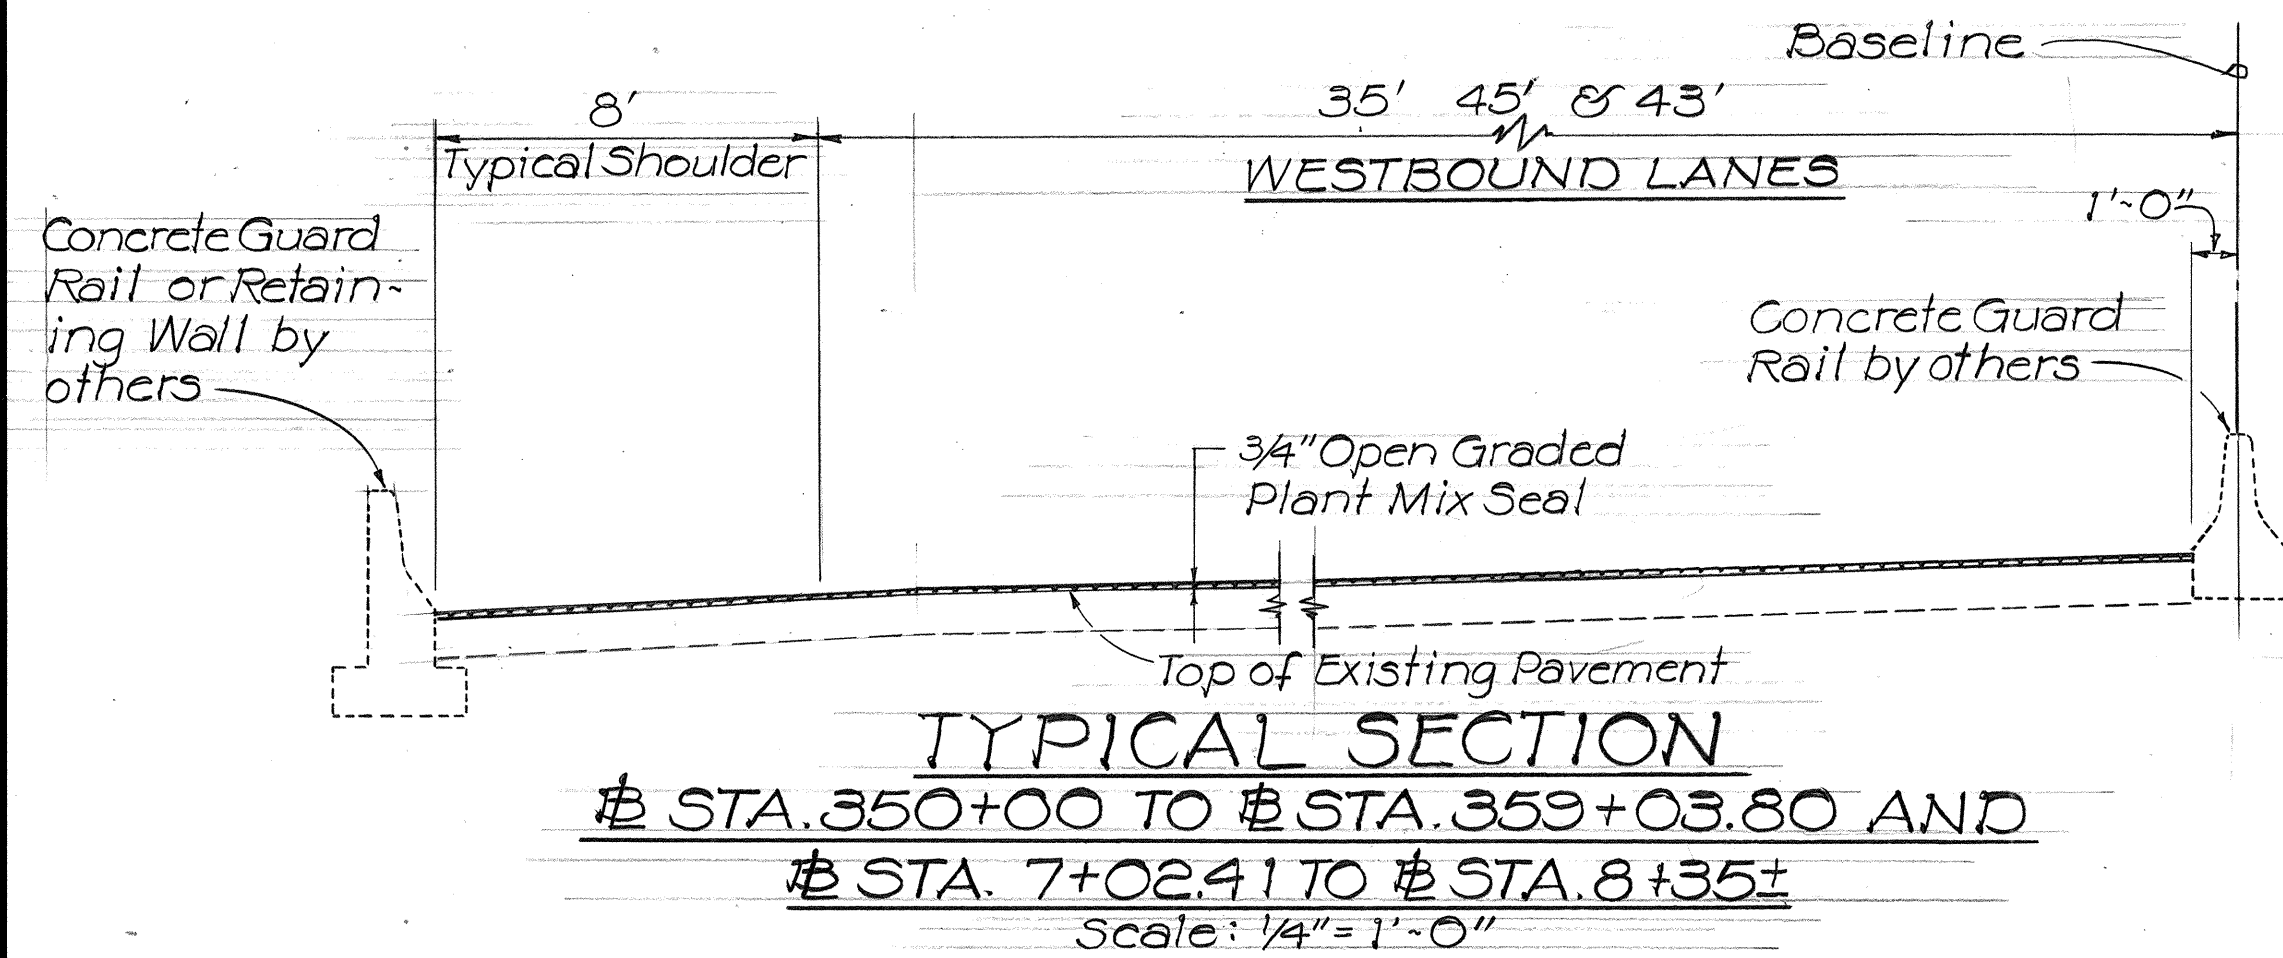

STATE OF HAWAII

DEPARTMENT OF TRANSPORTATION

HIGHWAYS DIVISION

MISCELLANEOUS SECTIONS

INTERSTATE ROUTE H-1 IMPROVEMENTS

MIDDLE STREET TO KALIHI INTERCHANGE

WESTBOUND LANES

F.A.I. PROJ. No. I-HI-1(187)

Scale: As Shown

SHEET No. / OF / SHEETS

4