

INDEX TO DRAWINGS	
SHEET NO.	DESCRIPTION
1	TITLE SHEET
2	CONSTRUCTION PHASING FOR PROJECT I-HI-1 (182):17
3-5	TRAFFIC PATTERNS B & C
6	INDEX TO DRAWINGS & ESTIMATED QUANTITIES
7-21	H-1 VIADUCT (EB)
22-34	MAKAI FRONTAGE ROAD
35-42	TYPICAL DETAILS

FED. ROAD DIST. NO.	STATE	FED. AID PROJ. NO.	FISCAL YEAR	SHEET NO.	TOTAL SHEETS
HAWAII	HAW.	I-HI-1 (182):17	1982	1	42

STATE OF HAWAII

DEPARTMENT OF TRANSPORTATION



HIGHWAYS DIVISION

HONOLULU, HAWAII

PLANS FOR
MANUFACTURE AND DELIVERY OF PRESTRESSED CONCRETE GIRDERS
FOR A PORTION OF
INTERSTATE ROUTE H-1
KEEHI INTERCHANGE

FEDERAL AID INTERSTATE PROJECT NO. I-HI-1 (182): 17

DISTRICT OF HONOLULU
ISLAND OF OAHU

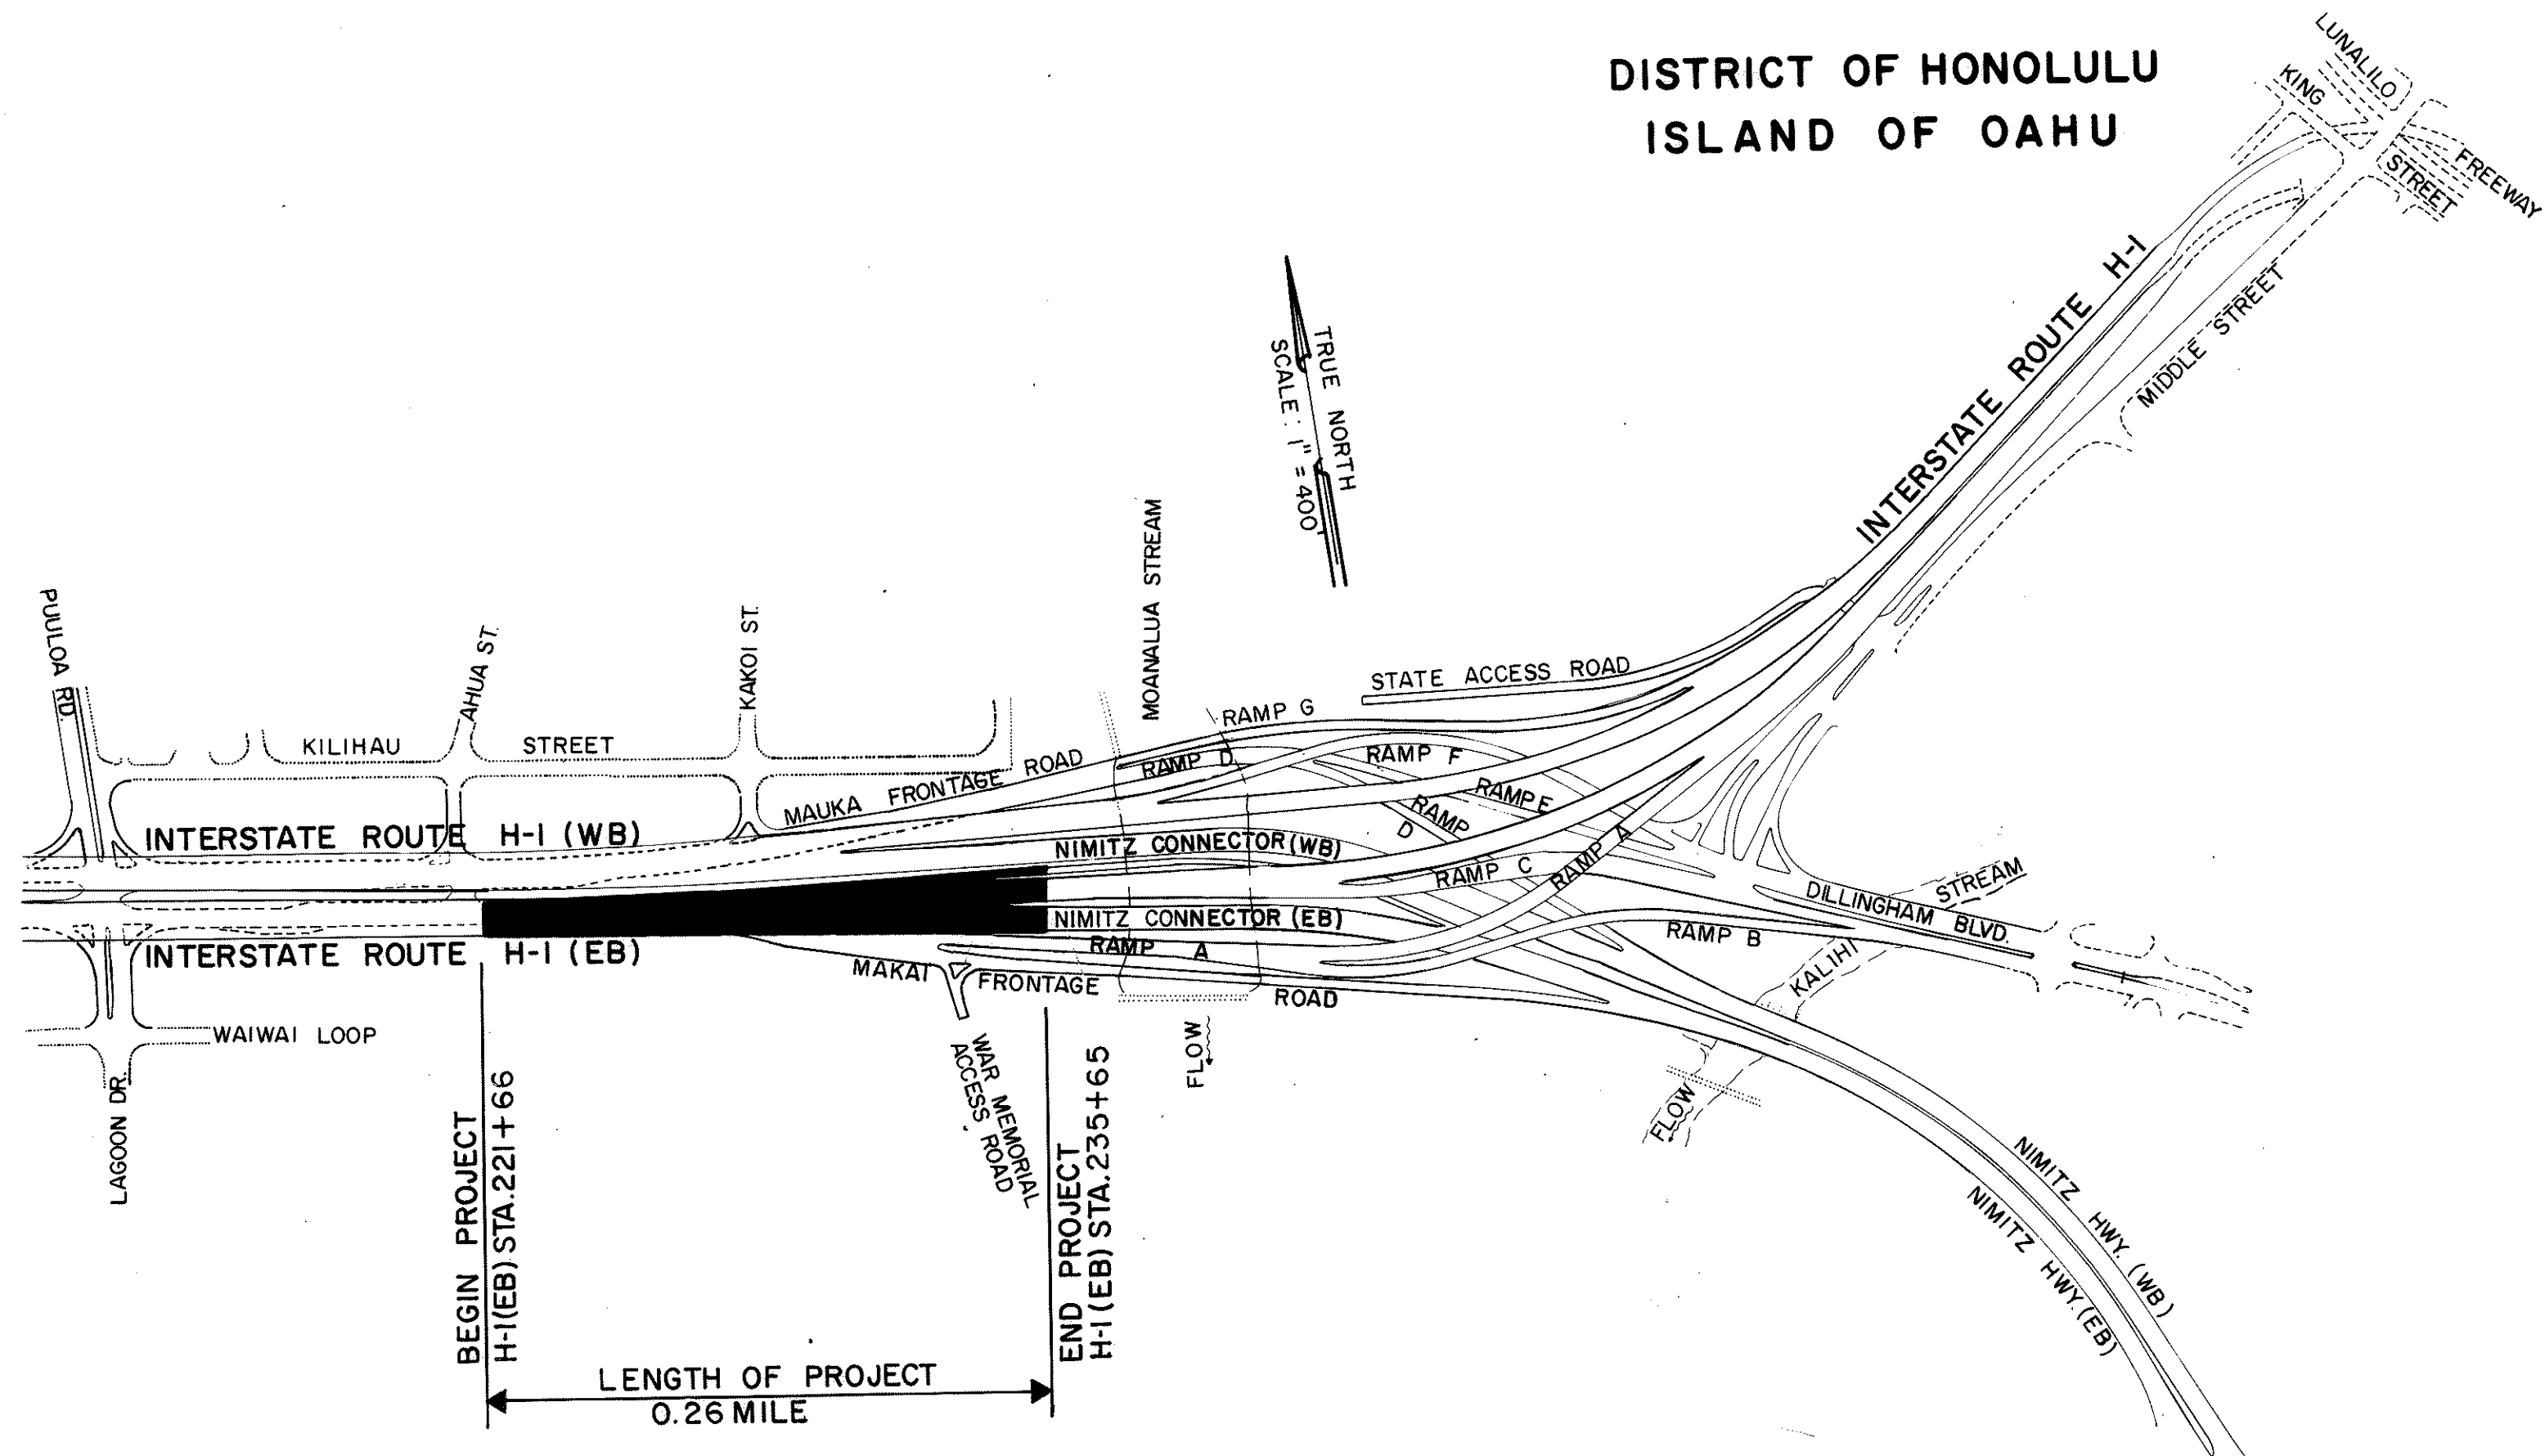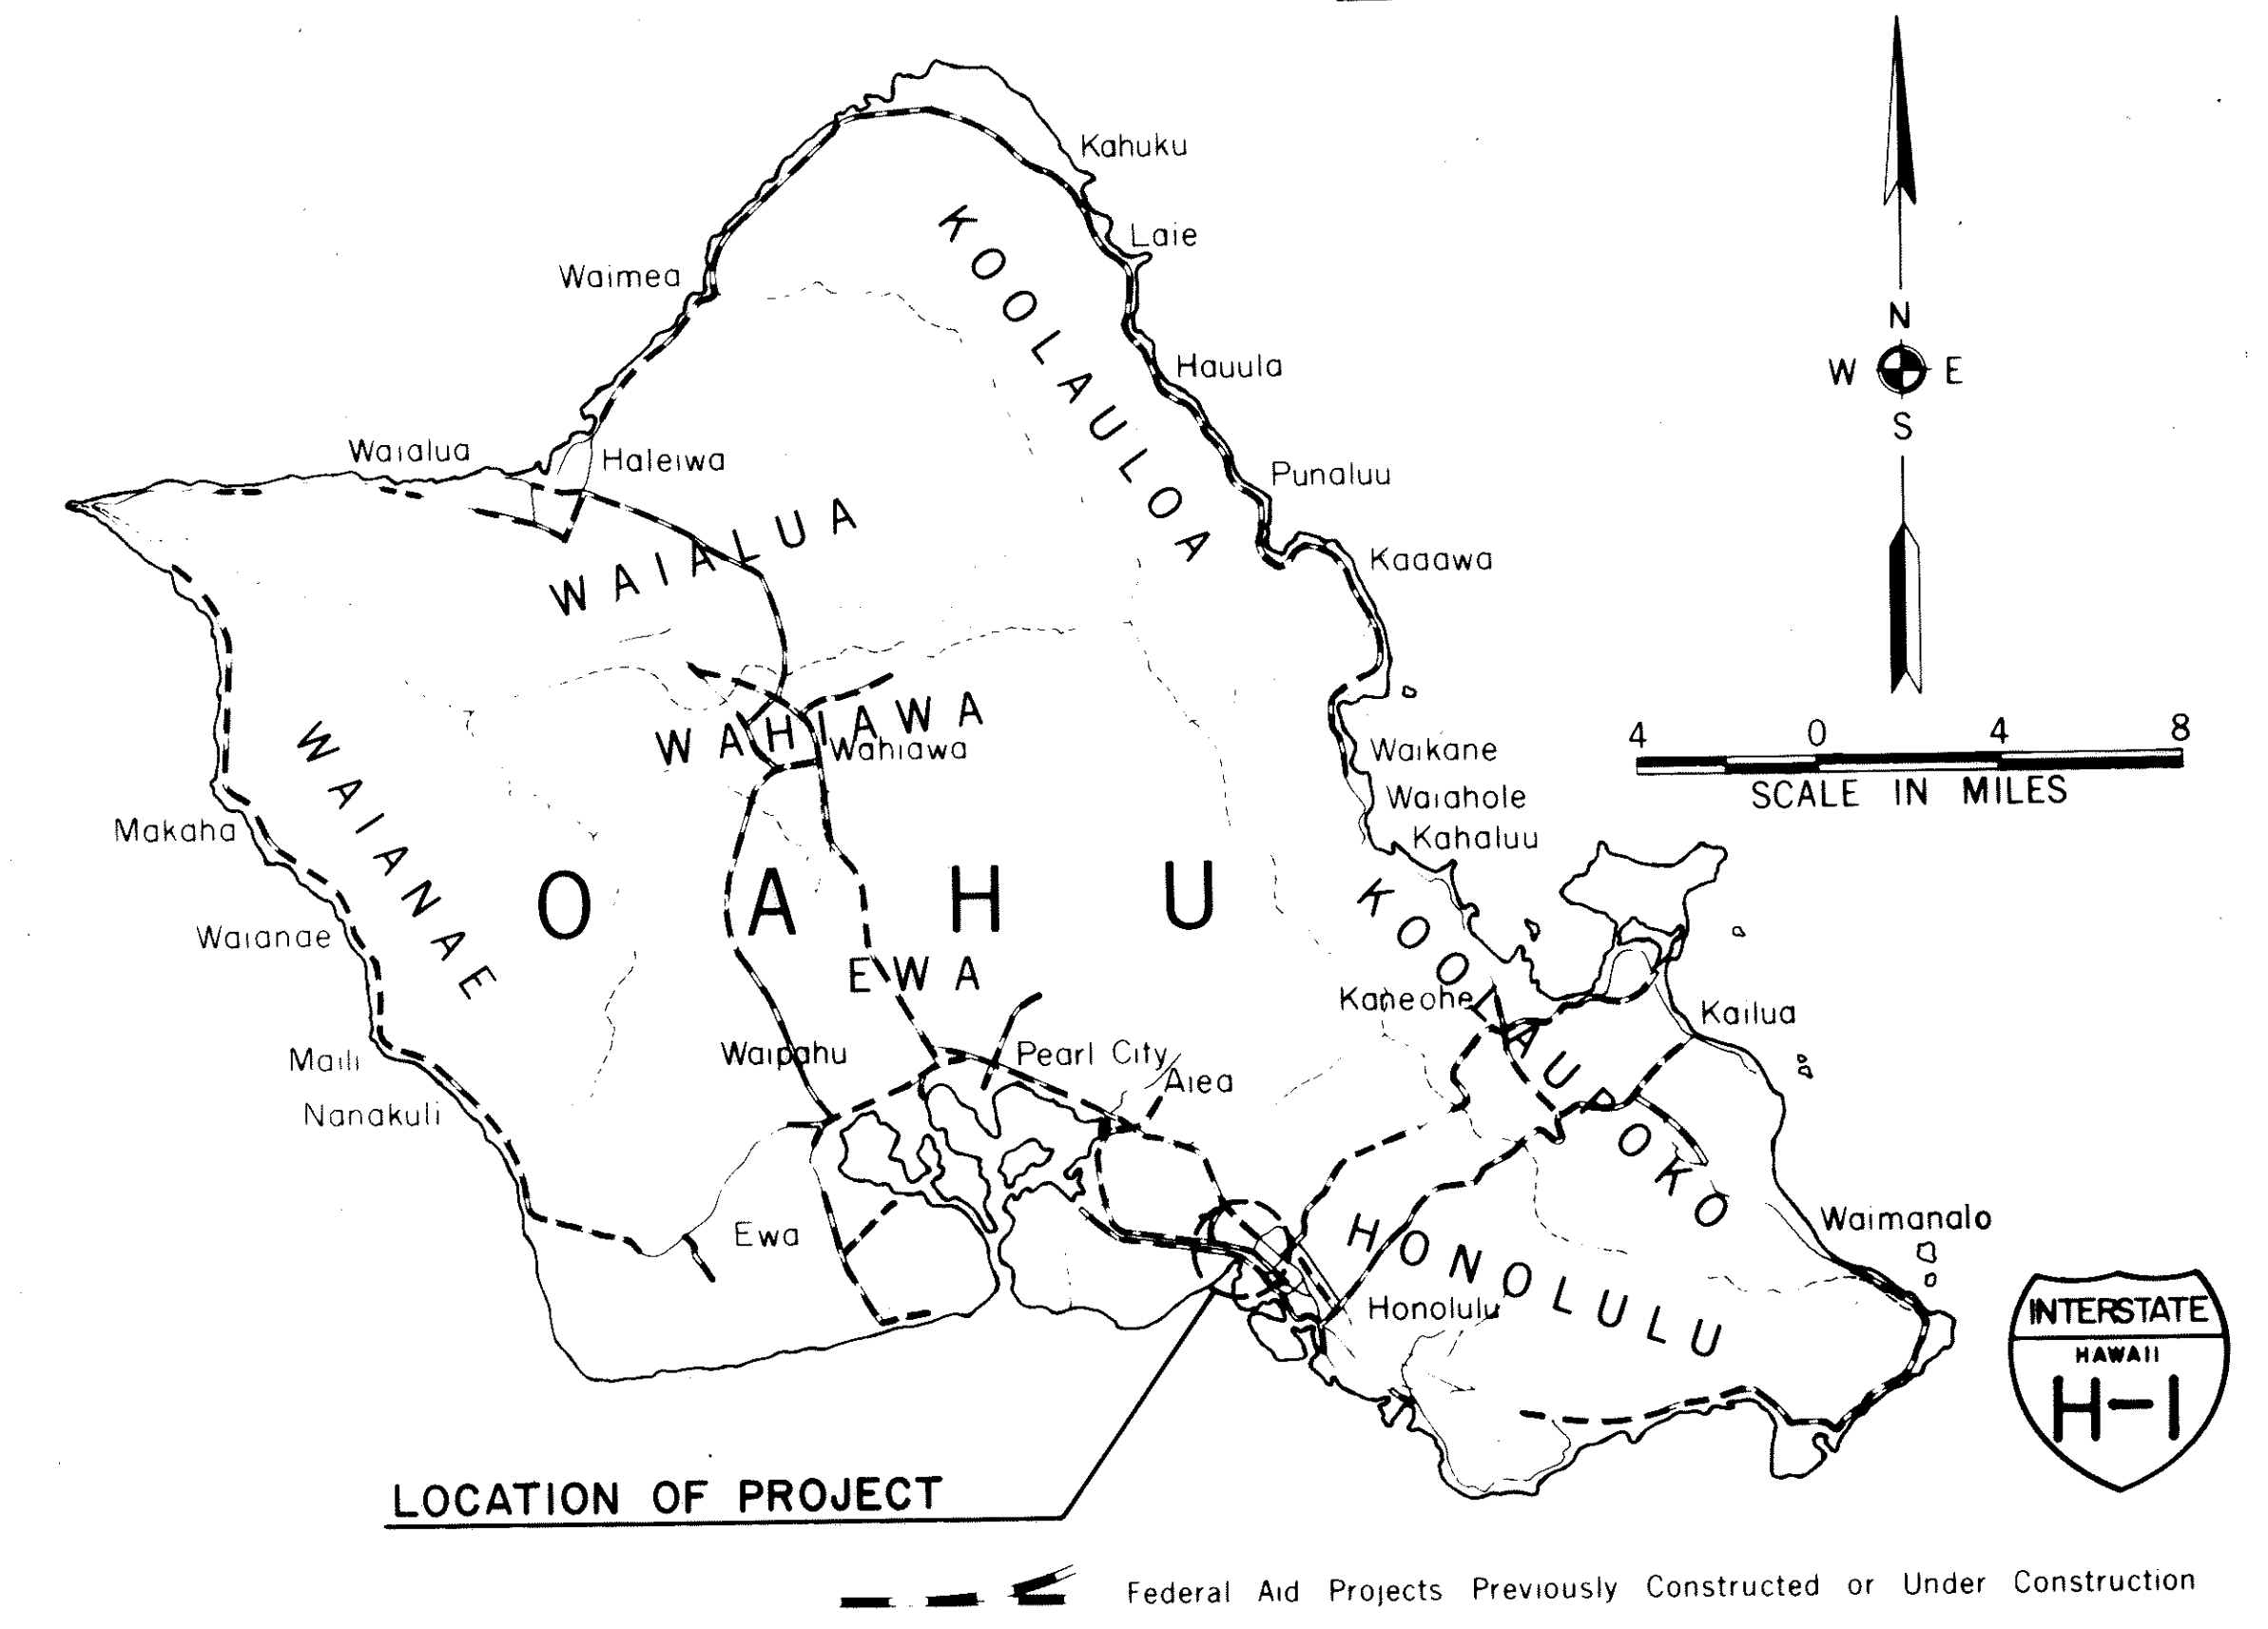

DESIGN CLASSIFICATION

DESIGN ADT (1994).....98,000
 DHV.....10,800
 D.....60/40
 T.....5%
 V.....60 MPH

DD-C-3-6
 PARSONS BRINCKERHOFF-HIROTA ASSOCIATES
 DESIGNED BY
 PAUL WOLF
 P S & E BY
 521-3051
 PHONE
 3-1-83
 DATE

DEPARTMENT OF TRANSPORTATION
FEDERAL HIGHWAY ADMINISTRATION

APPROVED: *W. Arthur* 5/26/83
DIVISION ADMINISTRATOR DATE

DEPARTMENT OF TRANSPORTATION
STATE OF HAWAII

APPROVED: *R. Higashimura* May 19, 83
DIR. OF TRANSPORTATION DATE