



FED. ROAD DIST. NO.	STATE	PROJ. NO.	FISCAL YEAR	SHEET NO.	TOTAL SHEETS
HAWAII	HAW.	HI-02-85	1985	3	15

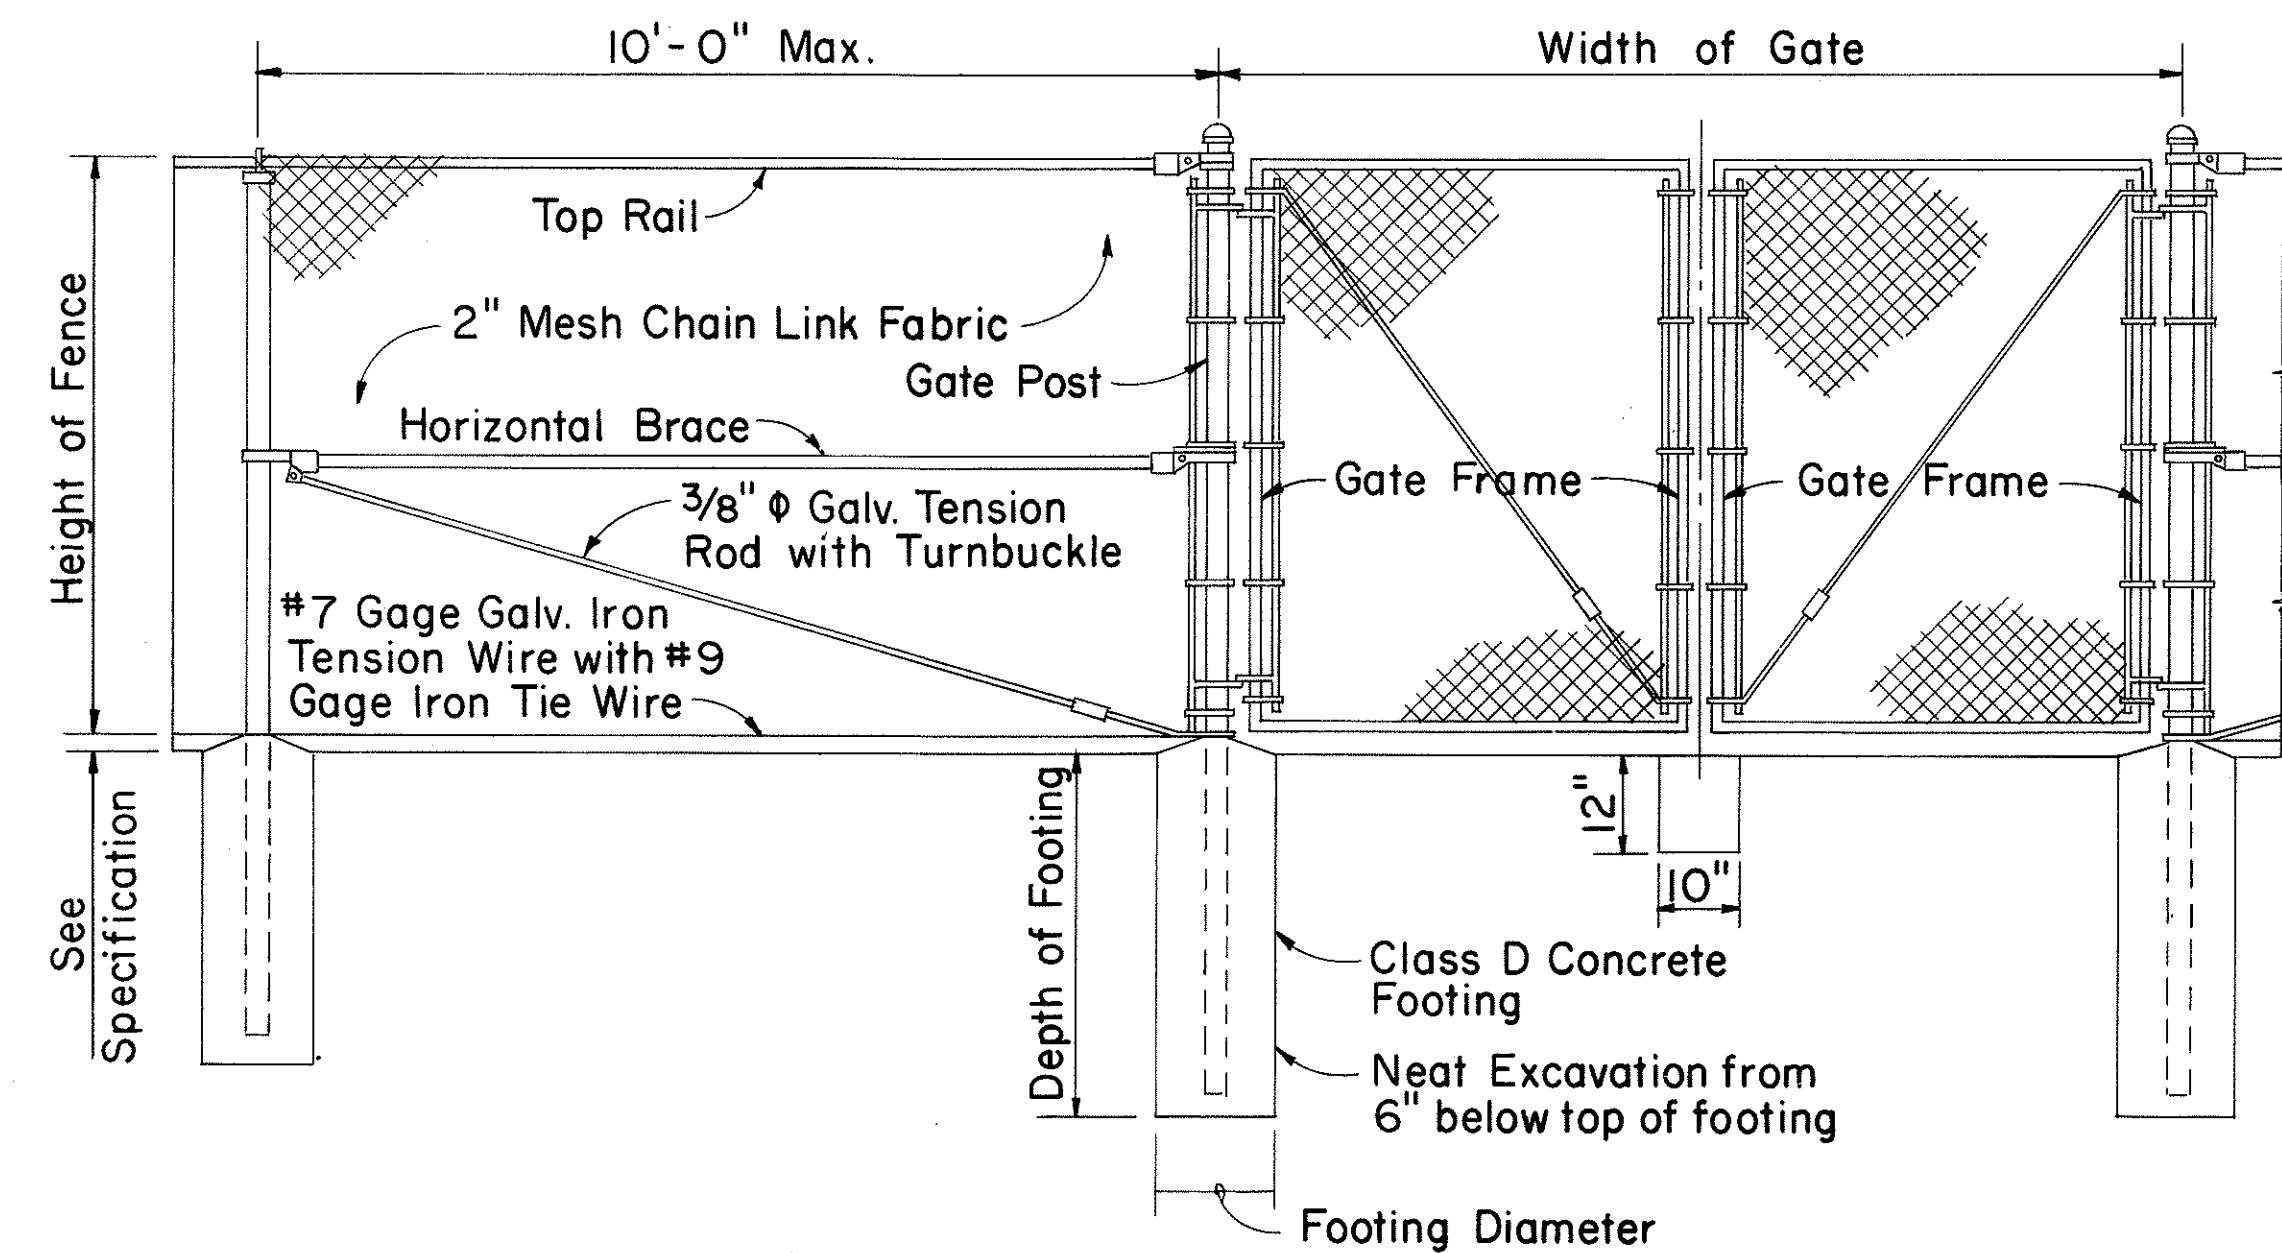

LINE POST GATE POST GATE POST

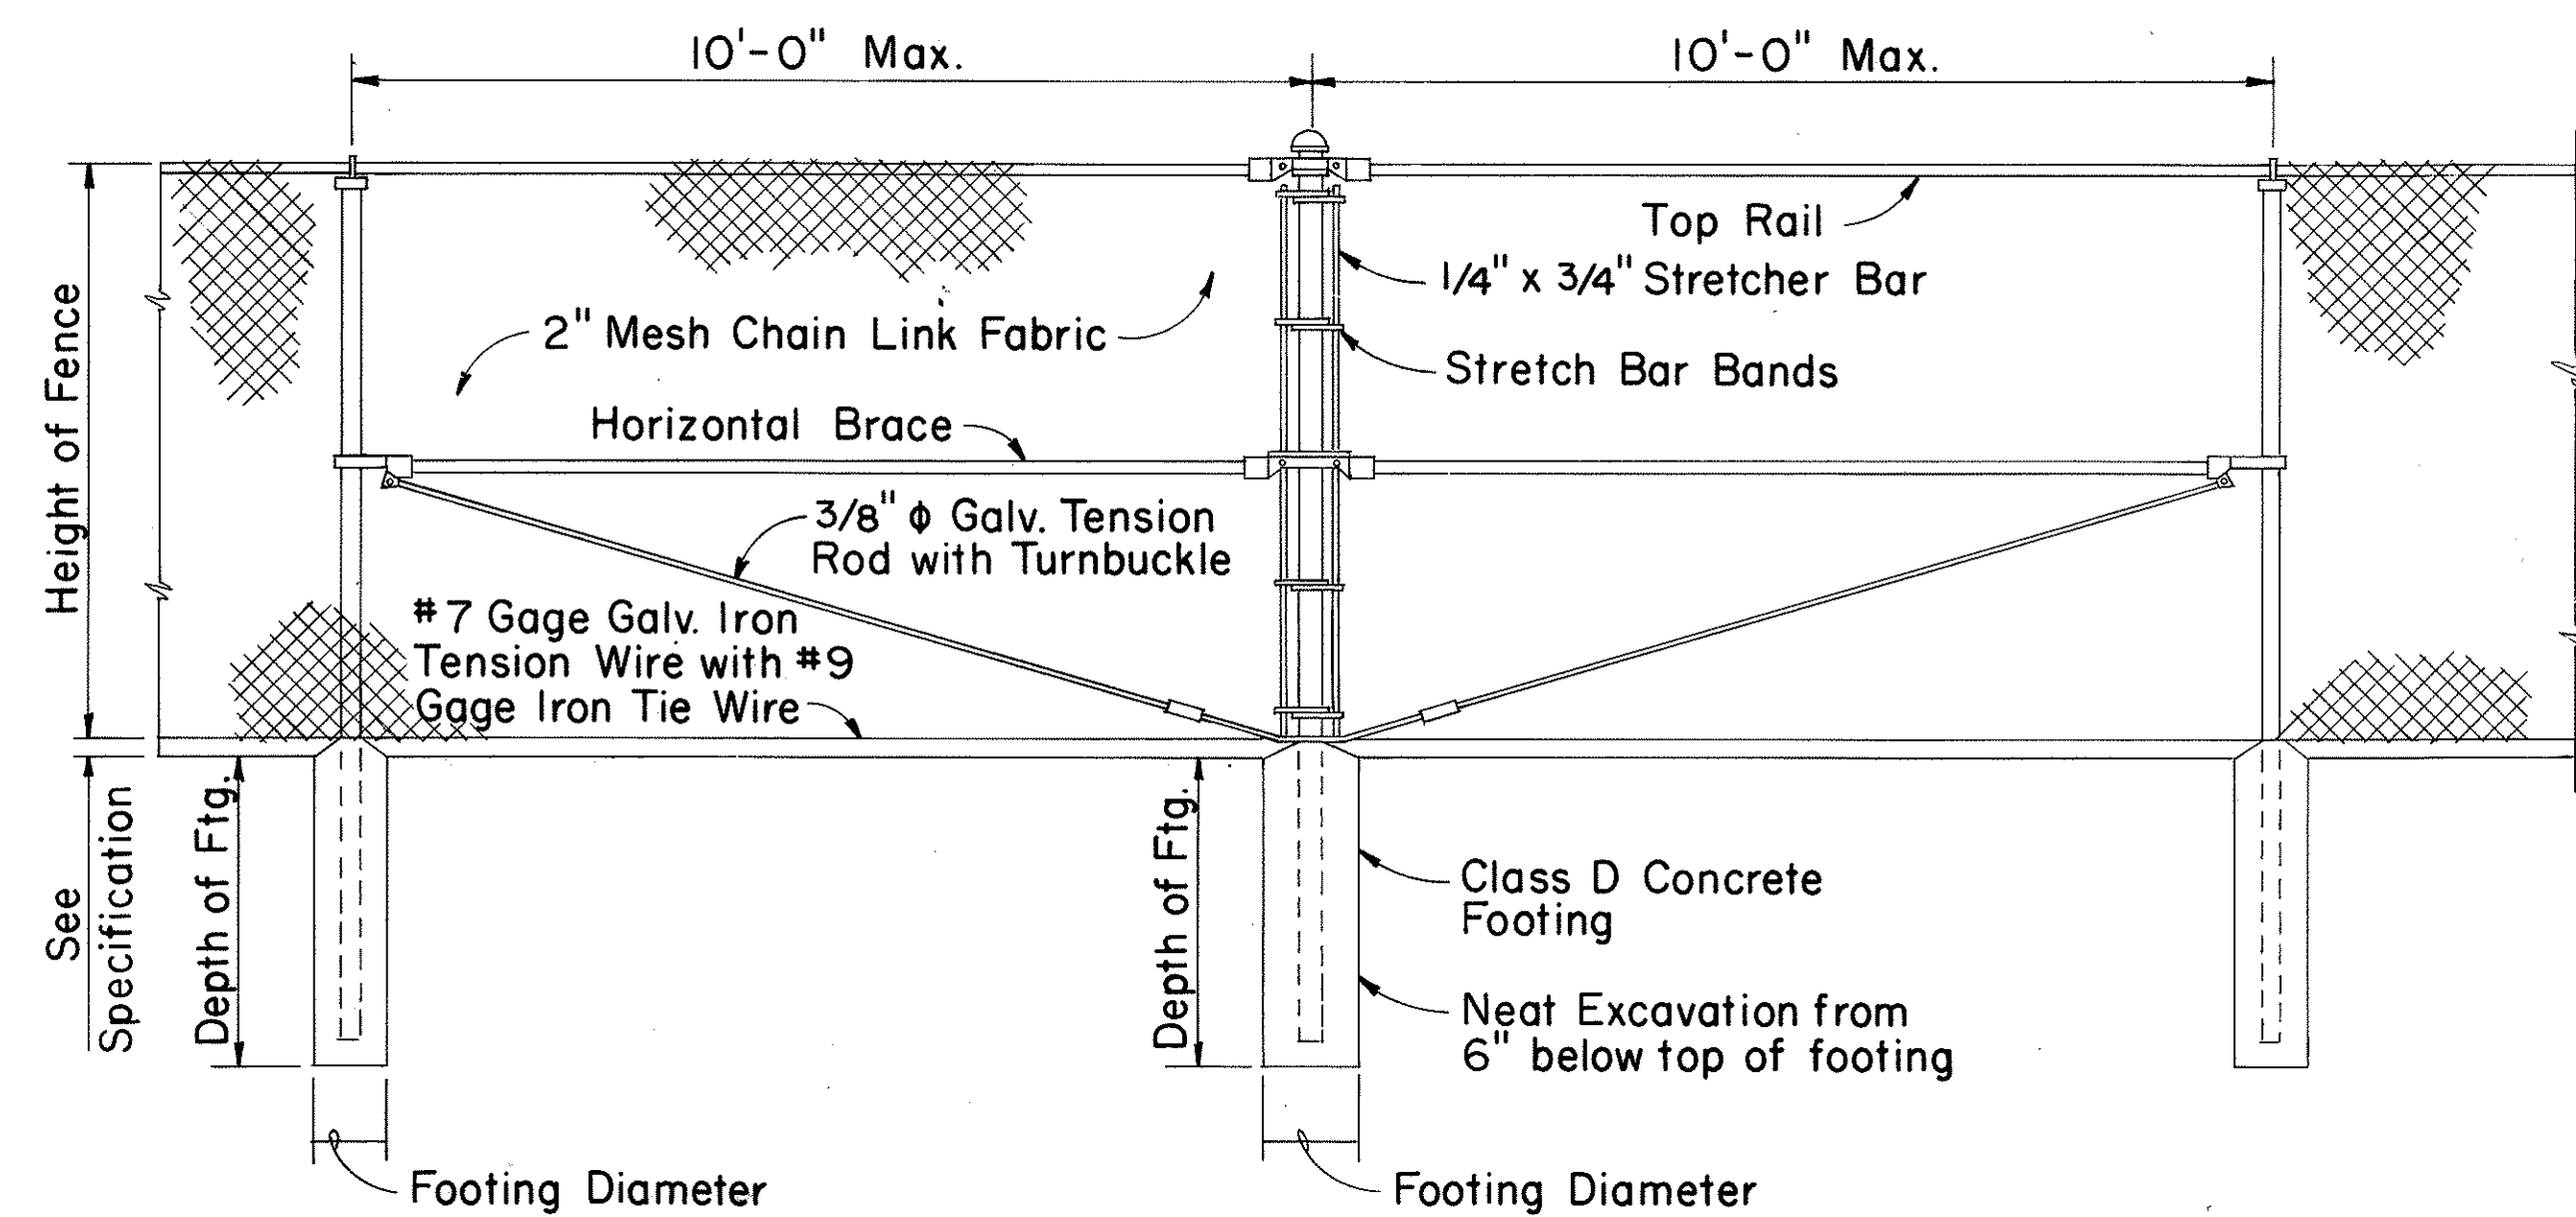


LINE POST PULL POST LINE POST

TYPICAL SECTION
(WITH CONCRETE FOOTING)


DETAIL OF CHAIN LINK GATE

- NOTE: 1. Gate fork latch and lock, flush plate and anchor, and plunger shall be installed with Gates, and shall be considered as incidental to Chain Link Fence Gate.
2. Gate frames shall be mitered and welded at corners.
3. Fence detail not shown shall be in accordance with the Standard Specifications.

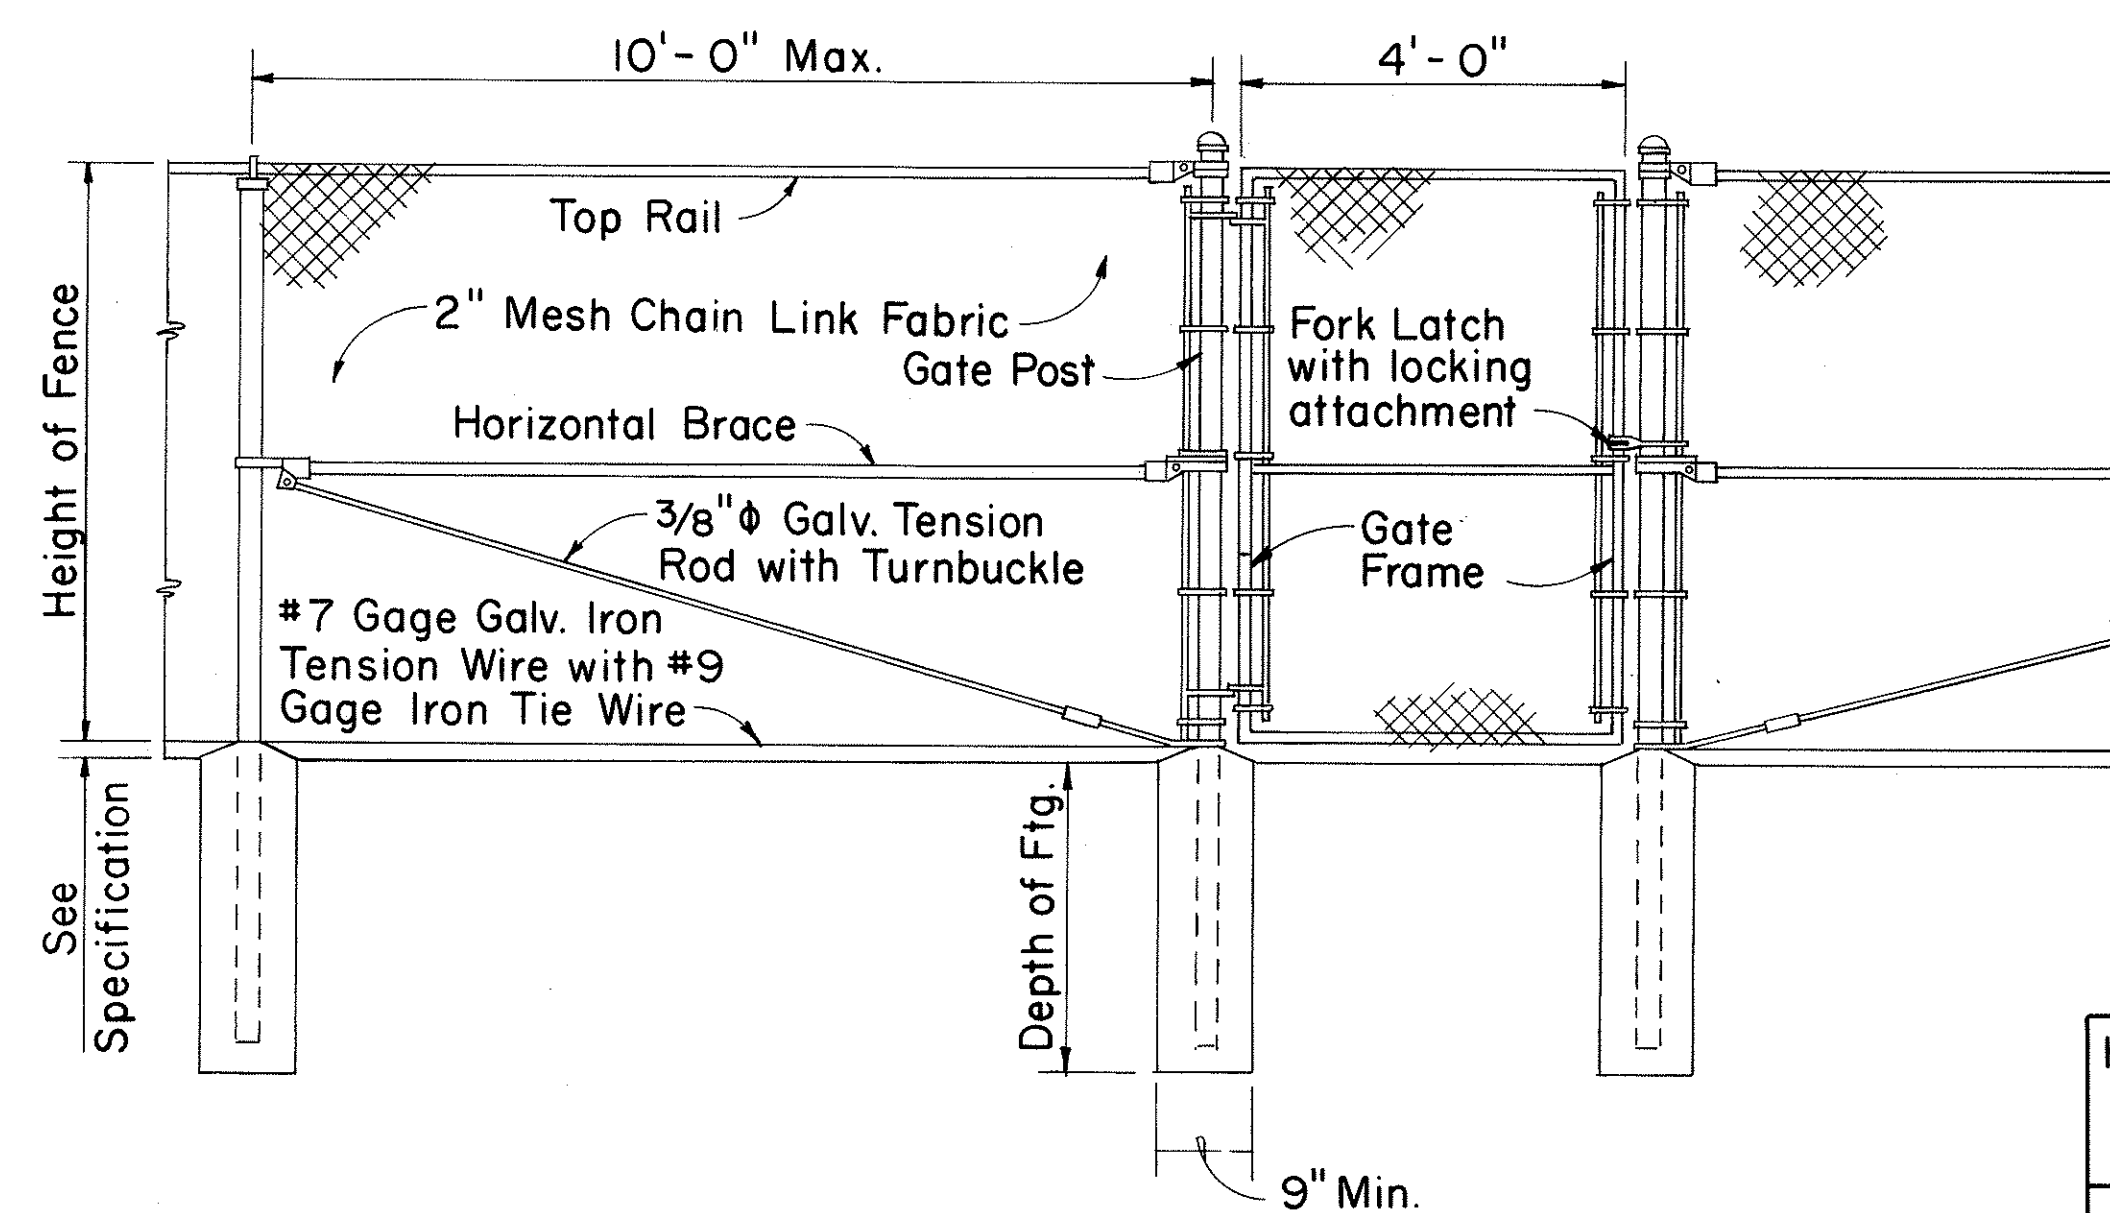

LINE POST GATE POST GATE POST


DETAIL OF 4 FT. CHAIN LINK GATE

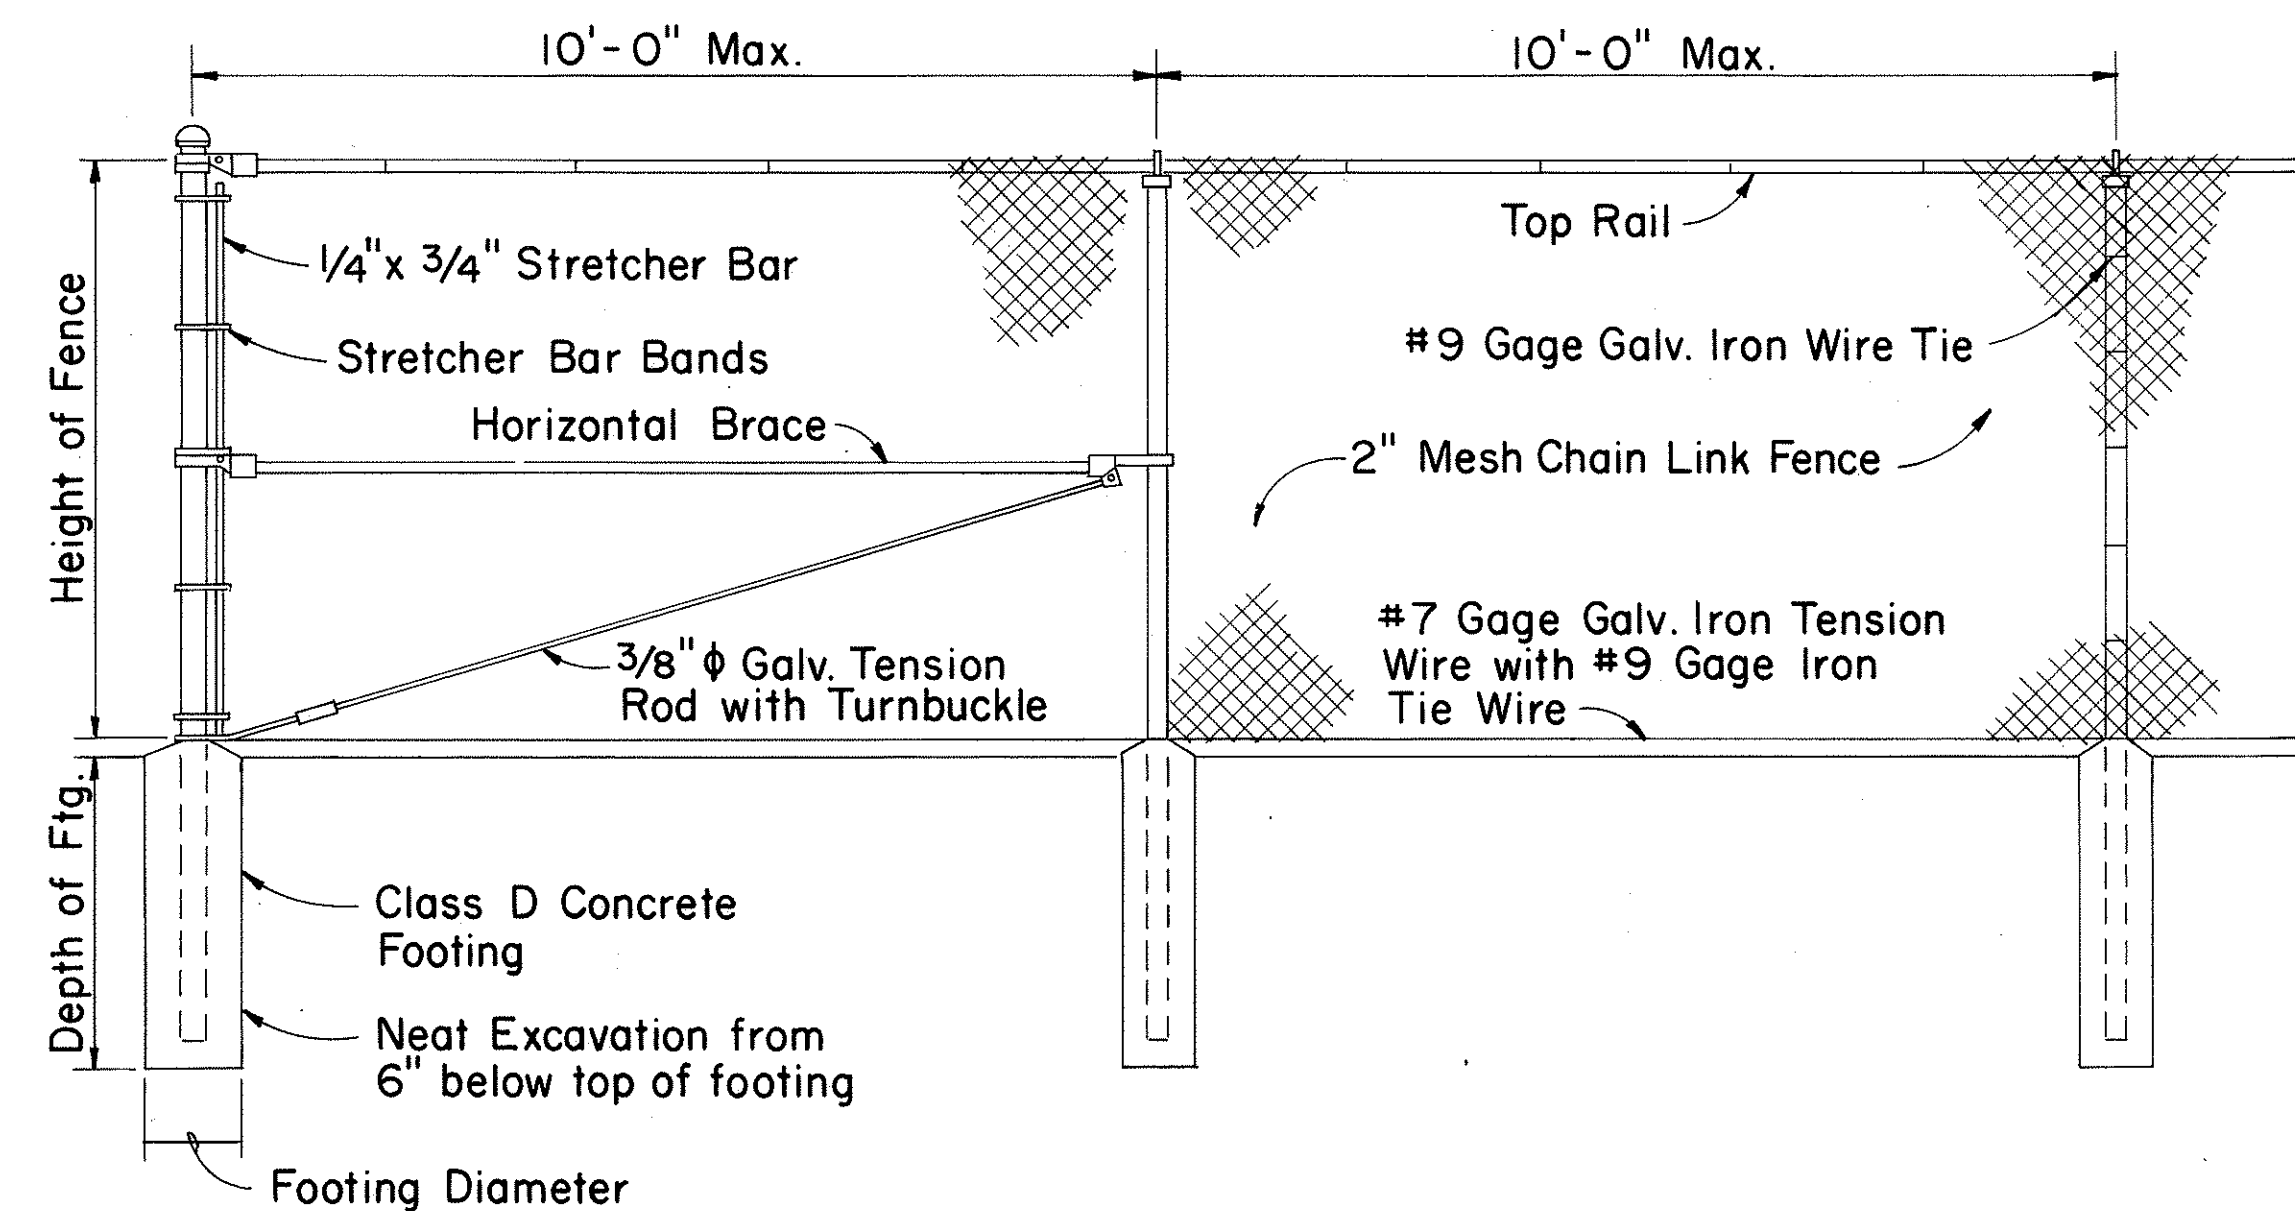

END POST LINE POST LINE POST

CHAIN LINK FENCE DETAILS

Height of Fence	Minimum Depth of Footing		Minimum Footing Diameter	
	Line Post	Corner, Pull, End and Gate Posts	Line Post	Corner, Pull and End Posts
3'	2'-0"	2'-6"	8"	8"
4'	2'-6"	2'-6"	8"	8"
5'	3'-0"	3'-0"	8"	8"
6'	3'-0"	3'-0"	8"	9"

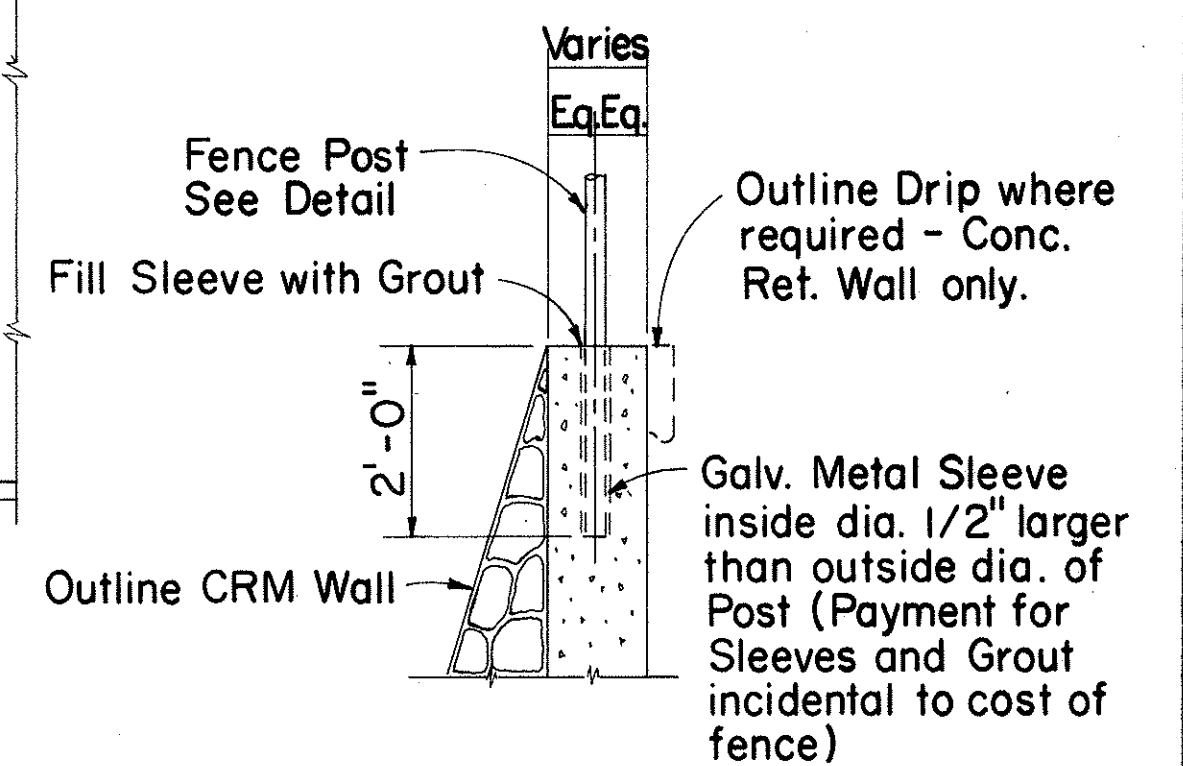

TYPICAL SECTION
(ON CRM & CONC. RET. WALL)

APPROVAL RECOMMENDED:
HIGHWAY DESIGN ENGINEER 12-4-69
DATE

APPROVED:
ASSISTANT CHIEF, ENGINEERING 12-10-69
DATE

NO	REVISION	APPROVED BY	DATE

STATE OF HAWAII
DEPARTMENT OF TRANSPORTATION
HIGHWAYS DIVISION

STANDARD DETAILS
CHAIN LINK FENCE
(WITH TOPRAIL)

Scale: 1/2" = 1'-0" Date: 3

SHEET No. 02 OF 2 SHEETS DD 607.1