



FED. ROAD DIST. NO.	STATE	FED. AID PROJ. NO.	FISCAL YEAR	SHEET NO.	TOTAL SHEETS
HAWAII	HAW.	IR-HI-1(198)	1985	C.O.60	59

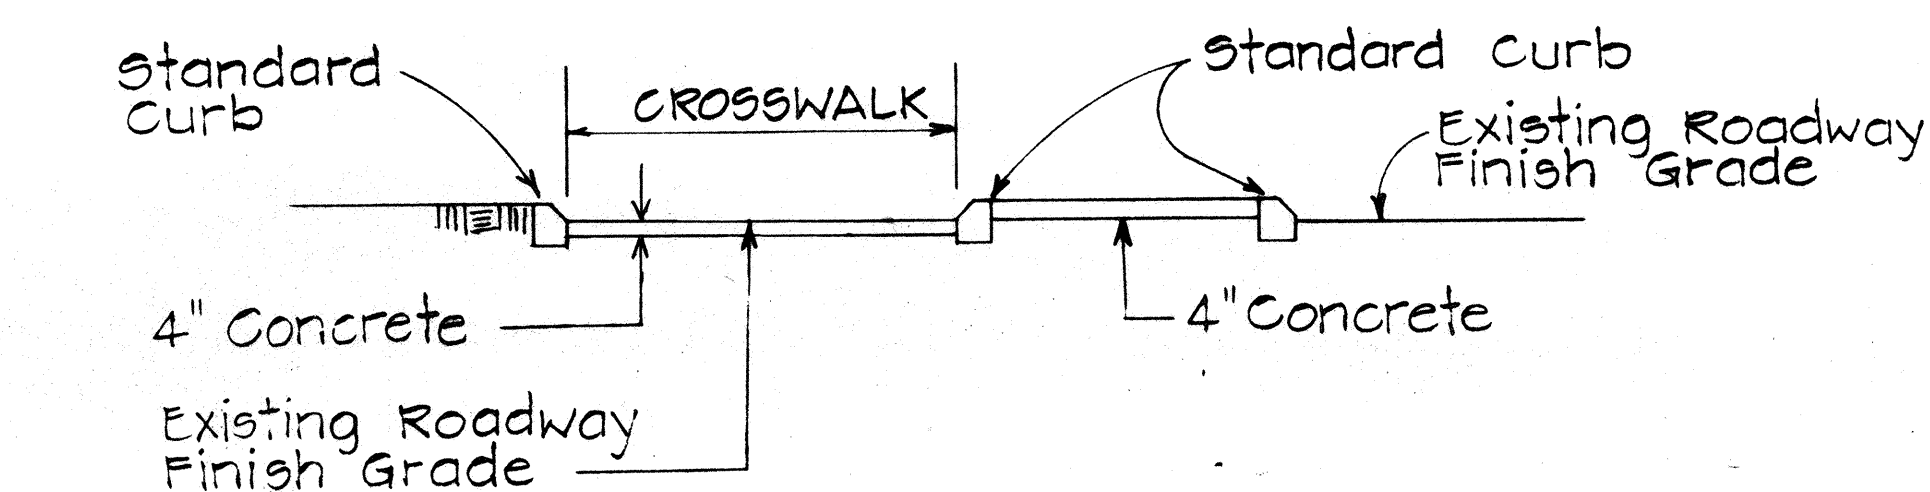

SECTION "A-A"


Use at Median Nose Crossings
Scale: 1"=5'

For Additional Details, See Type "C" Wheel Chair Ramp

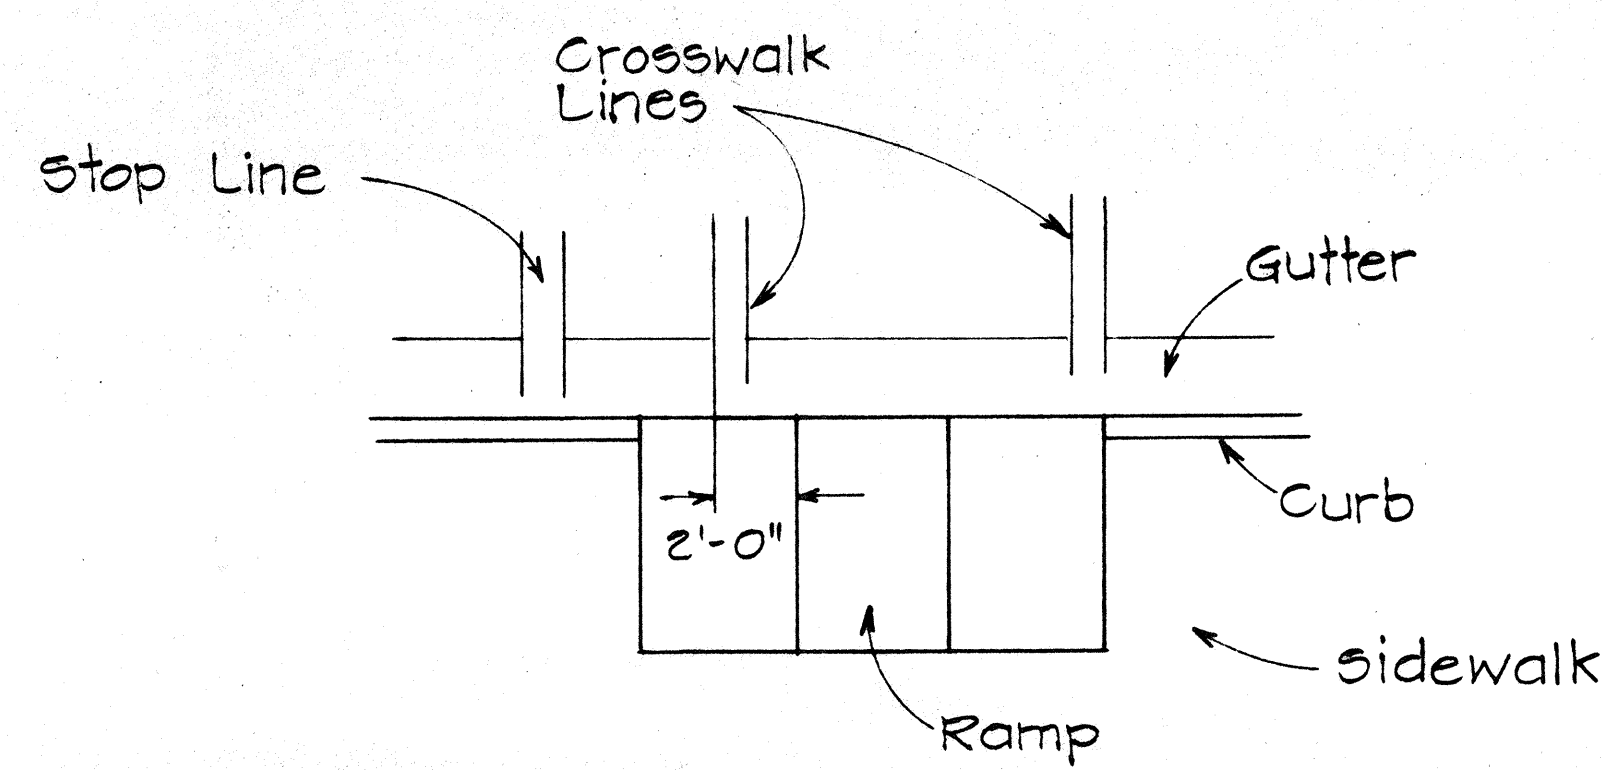

TYPICAL INSTALLATION AT CROSSWALKS

Scale: 1"=5'

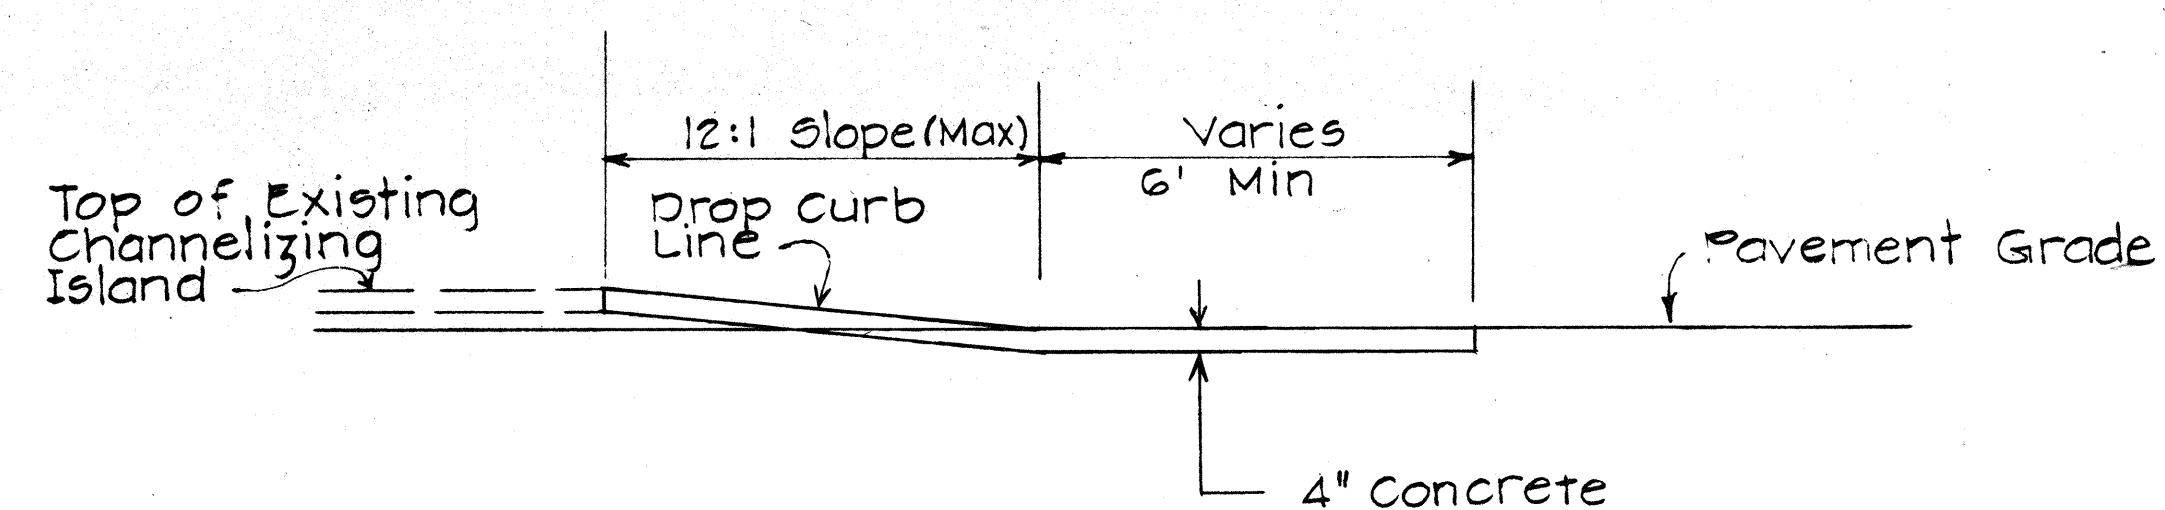

SECTION "B-B"


TYPE "B" MODIFIED WHEEL CHAIR RAMP

Use at Intersection of 2 Crosswalks on Channelizing Island
Scale: 3/8"=1'

For Additional Details See Type "B" Wheelchair Ramp

NOTES

1. When necessary by existing physical conditions, alternate Wheel Chair Ramps may be used subject to Engineers approval.
2. Subject to field conditions, the Engineer shall determine final location of Wheel Chair Ramp.
3. Where necessary pullboxes, handholes manholes etc. shall be adjusted to match Wheel Chair Ramp grade. Adjustments shall be considered incidental to Wheel Chair Ramp construction, unless otherwise noted.

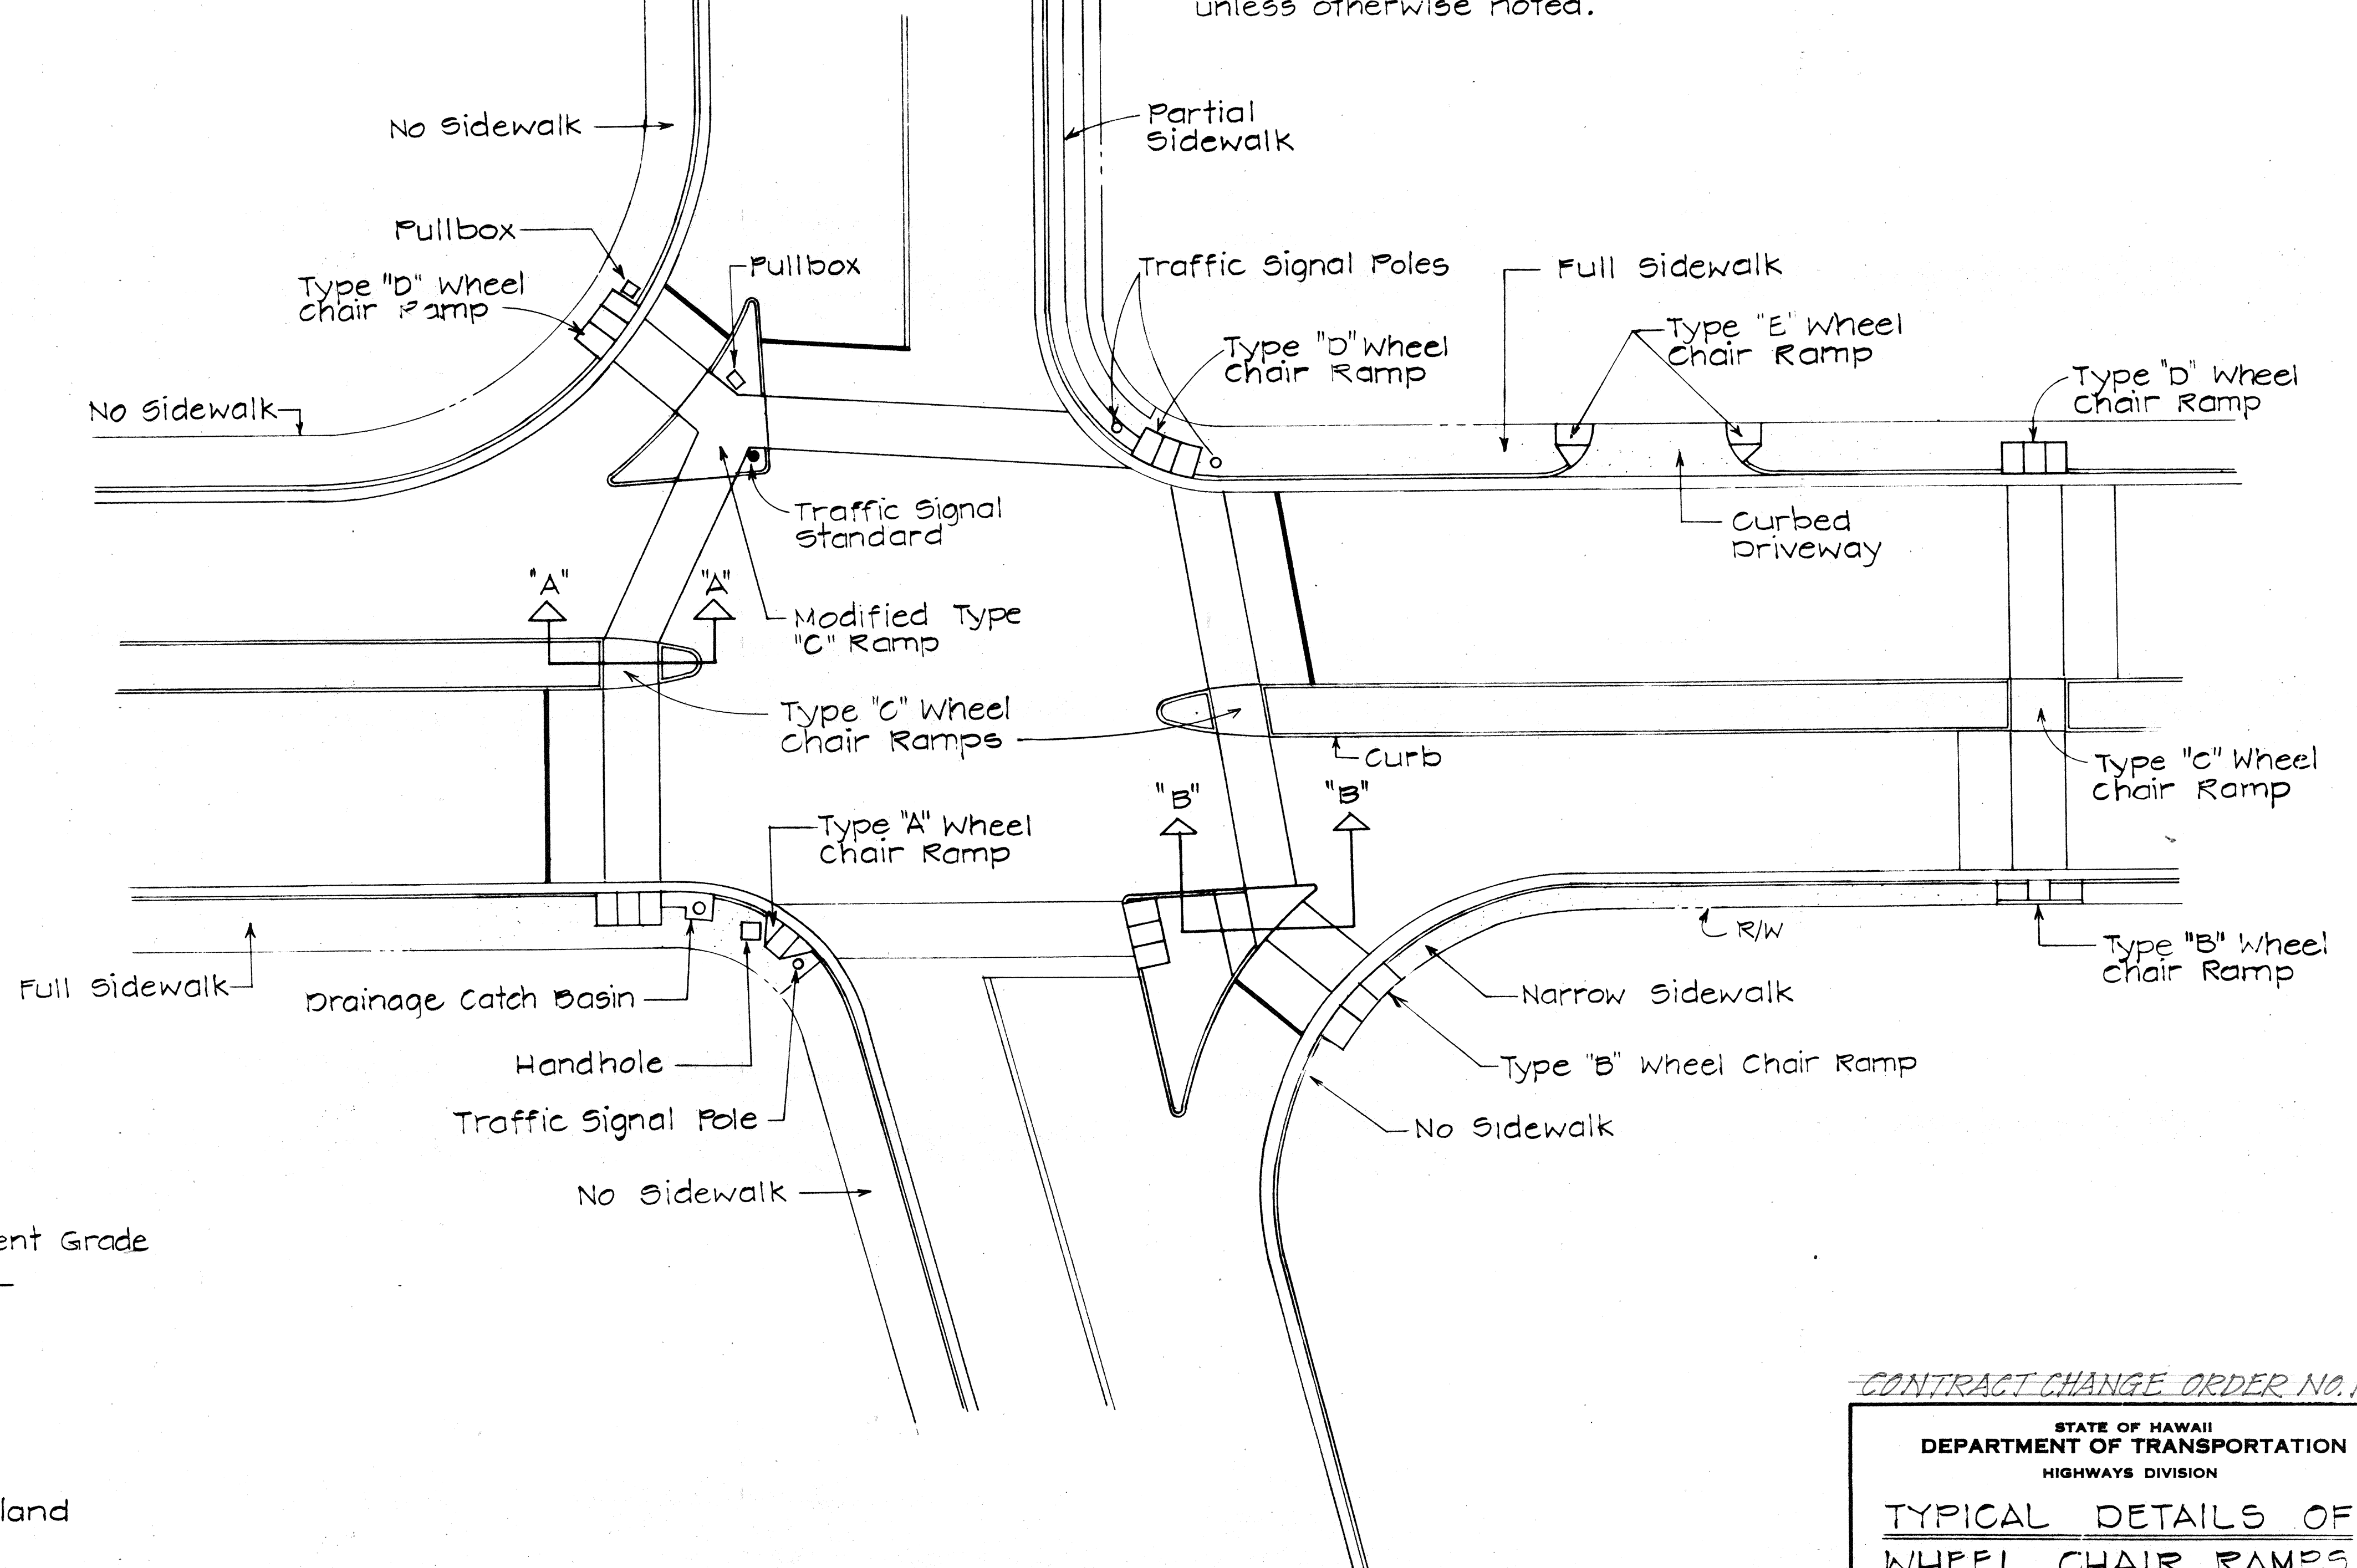

TYPICAL WHEELCHAIR RAMPS

Scale: 1"=20'

CONTRACT CHANGE ORDER NO. 1

STATE OF HAWAII
DEPARTMENT OF TRANSPORTATION
HIGHWAYS DIVISION


TYPICAL DETAILS OF WHEEL CHAIR RAMPS

Scale: As Shown May, 1978

SHEET NO. 1 OF 2 SHEETS


C.O. 60

FED. ROAD DIST. NO.	STATE	FED. AID PROJ. NO.	FISCAL YEAR	SHEET NO.	TOTAL SHEETS
HAWAII	HAW.	RHI-1(198)	1985	C.O. 61	59

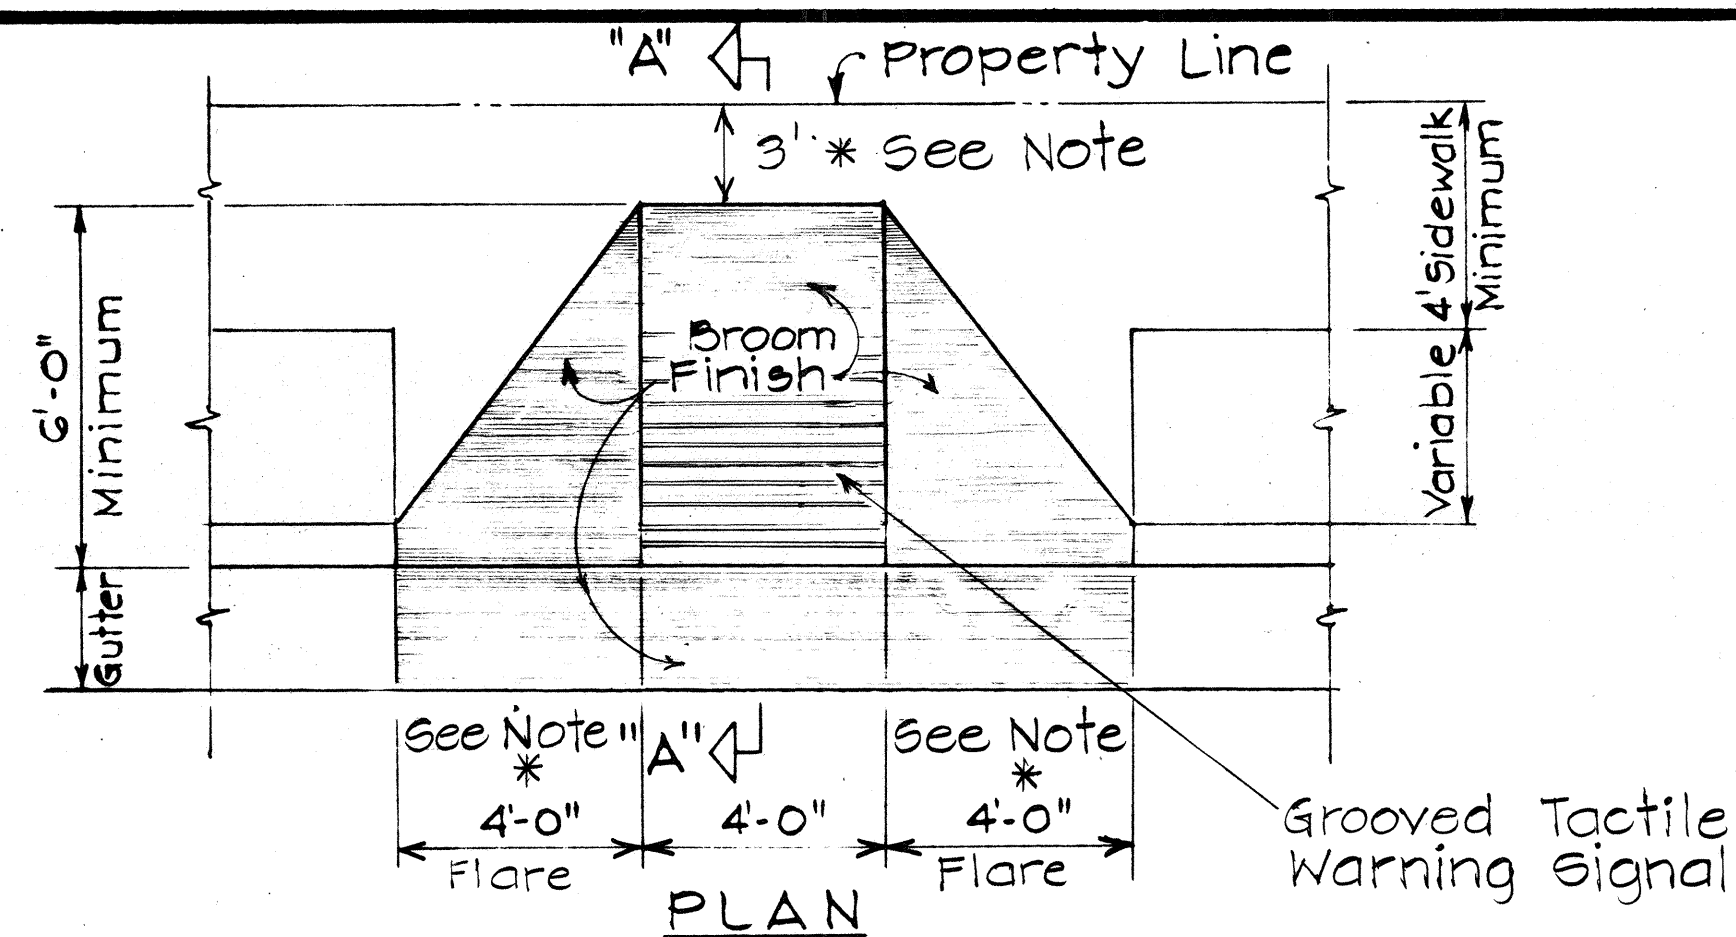


ELEVATION


* Where dimension is less than 3', Flare width shall be 5'

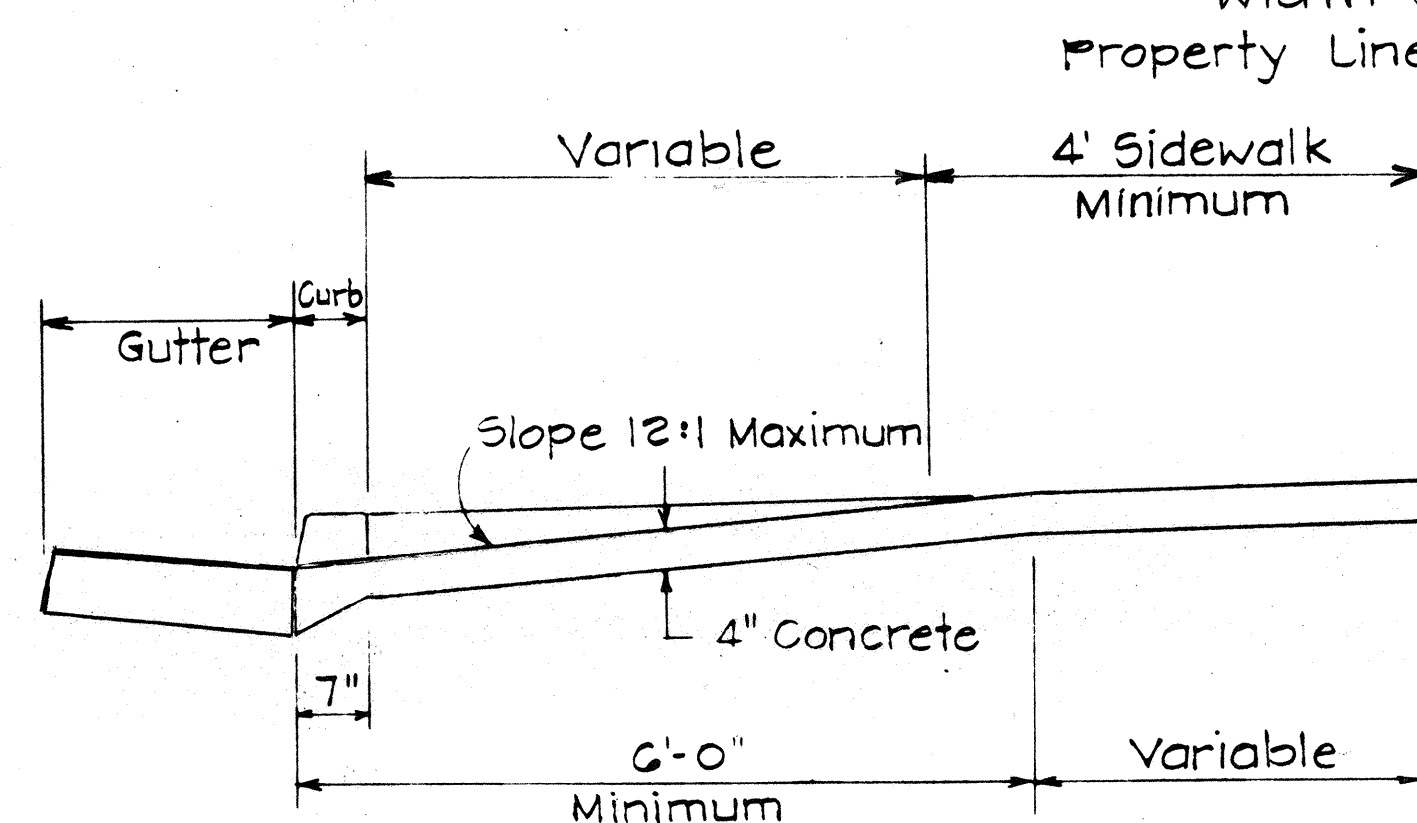

SECTION "A-A"
WHEELCHAIR RAMP - TYPE "A"
USE WHERE OBSTRUCTIONS EXIST

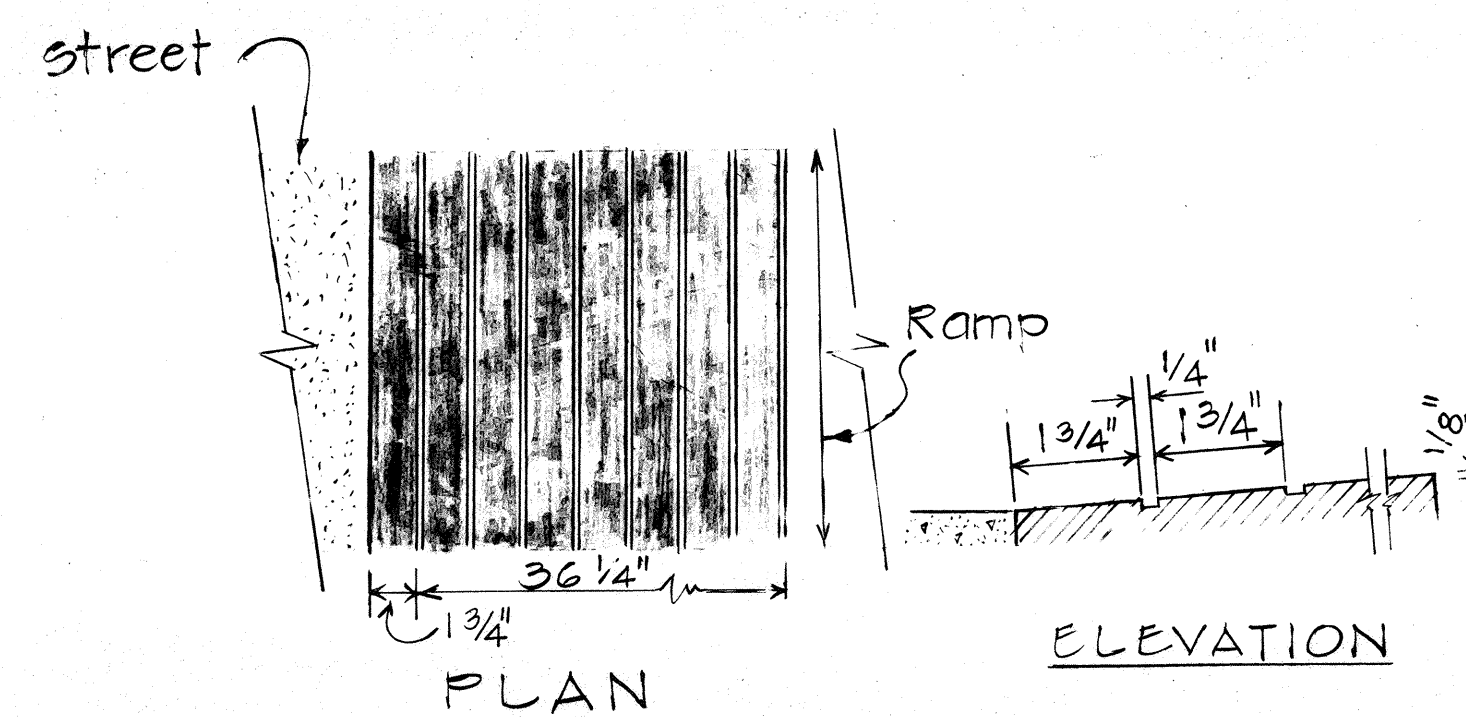


GROOVED TACTILE WARNING SIGNAL

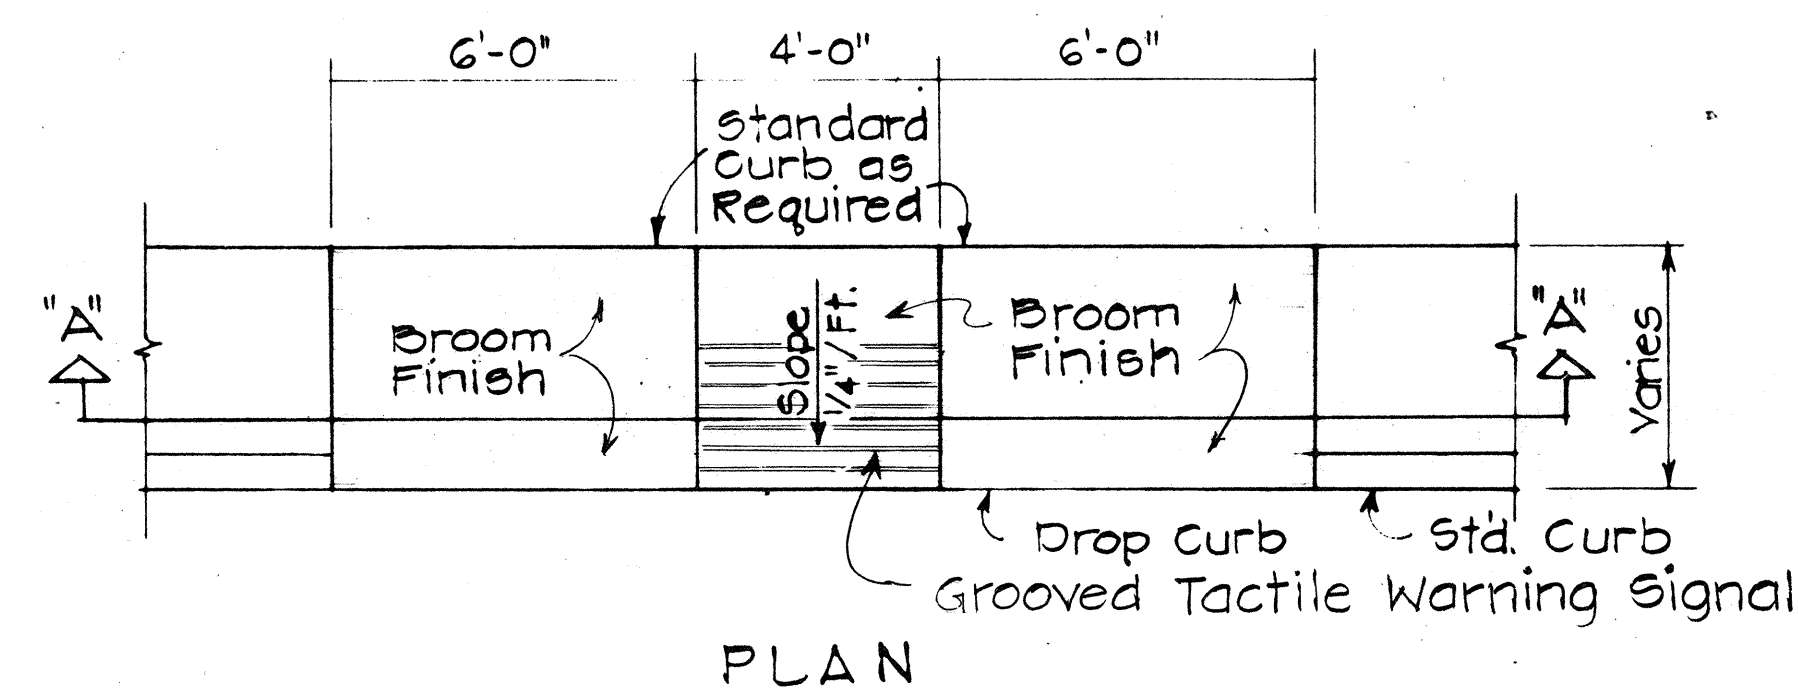

ELEVATION
SECTION "A-A"


WHEELCHAIR RAMP - TYPE "B"
USE AT SIDEWALKS WITH LESS THAN 6'-0" WIDTH

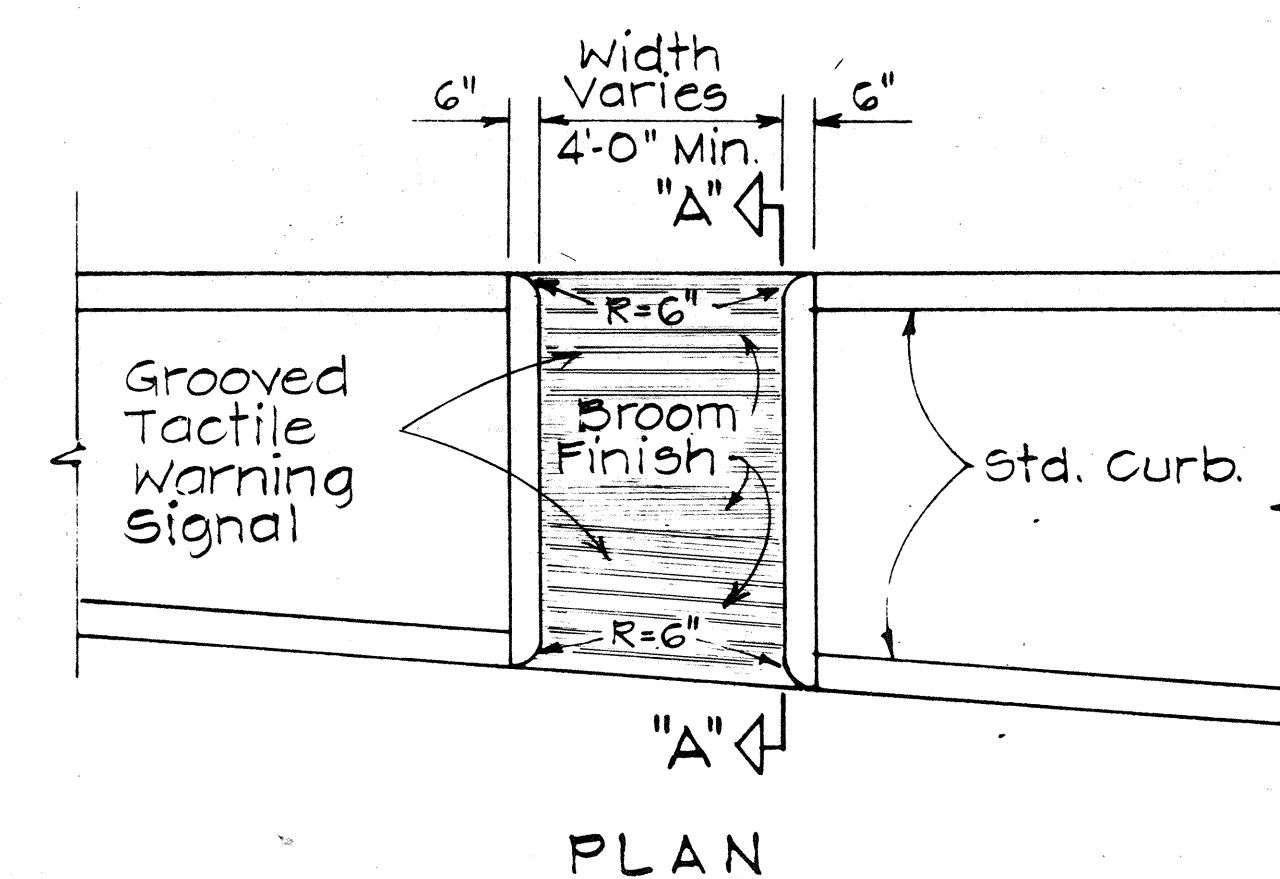


ELEVATION

SECTION "A-A"


WHEELCHAIR RAMP - TYPE "C"
USE AT MEDIAN CROSSINGS, ISLANDS

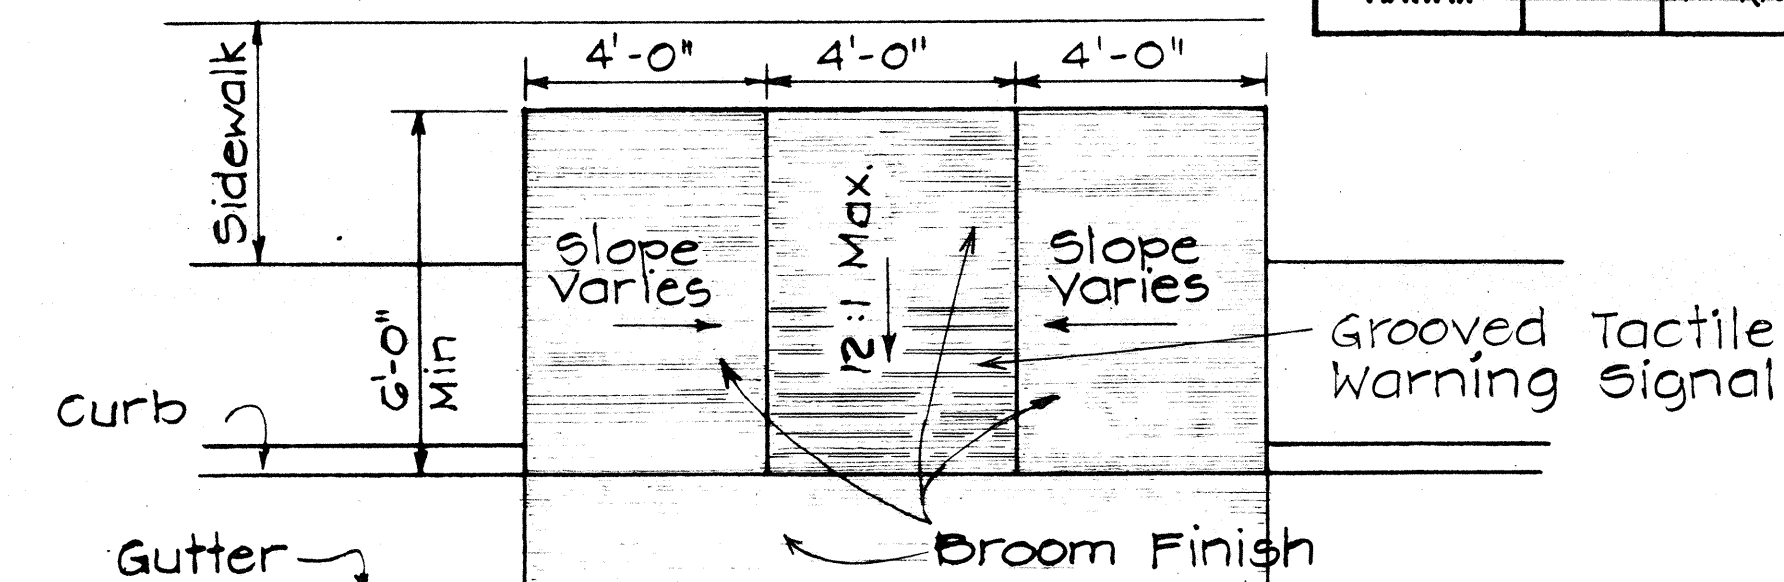

PLAN
Scale: 3/8" = 1'-0"

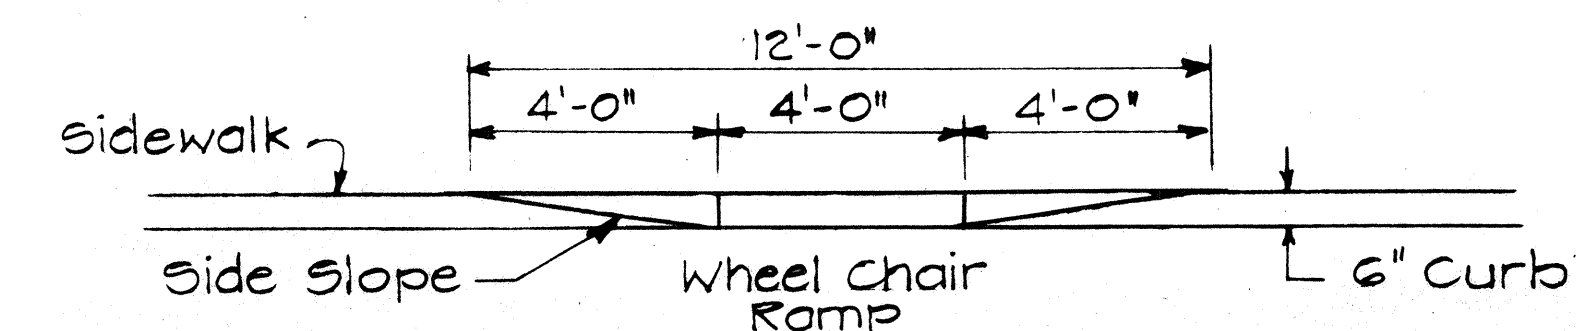


ELEVATION
Scale: 3/8" = 1'-0"

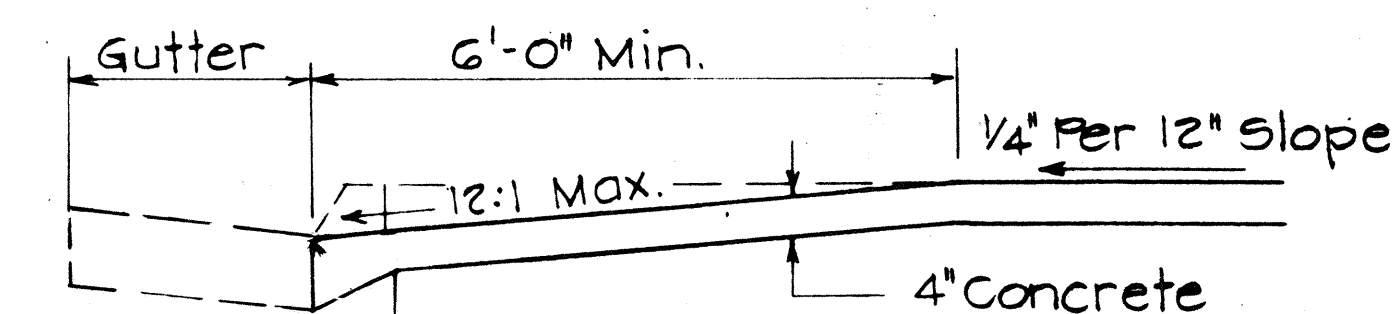

TYPICAL SECTION
Scale: 3/4" = 1'-0"

WHEELCHAIR RAMP - TYPE "D"
USE WHEN IDEAL CONDITIONS EXIST

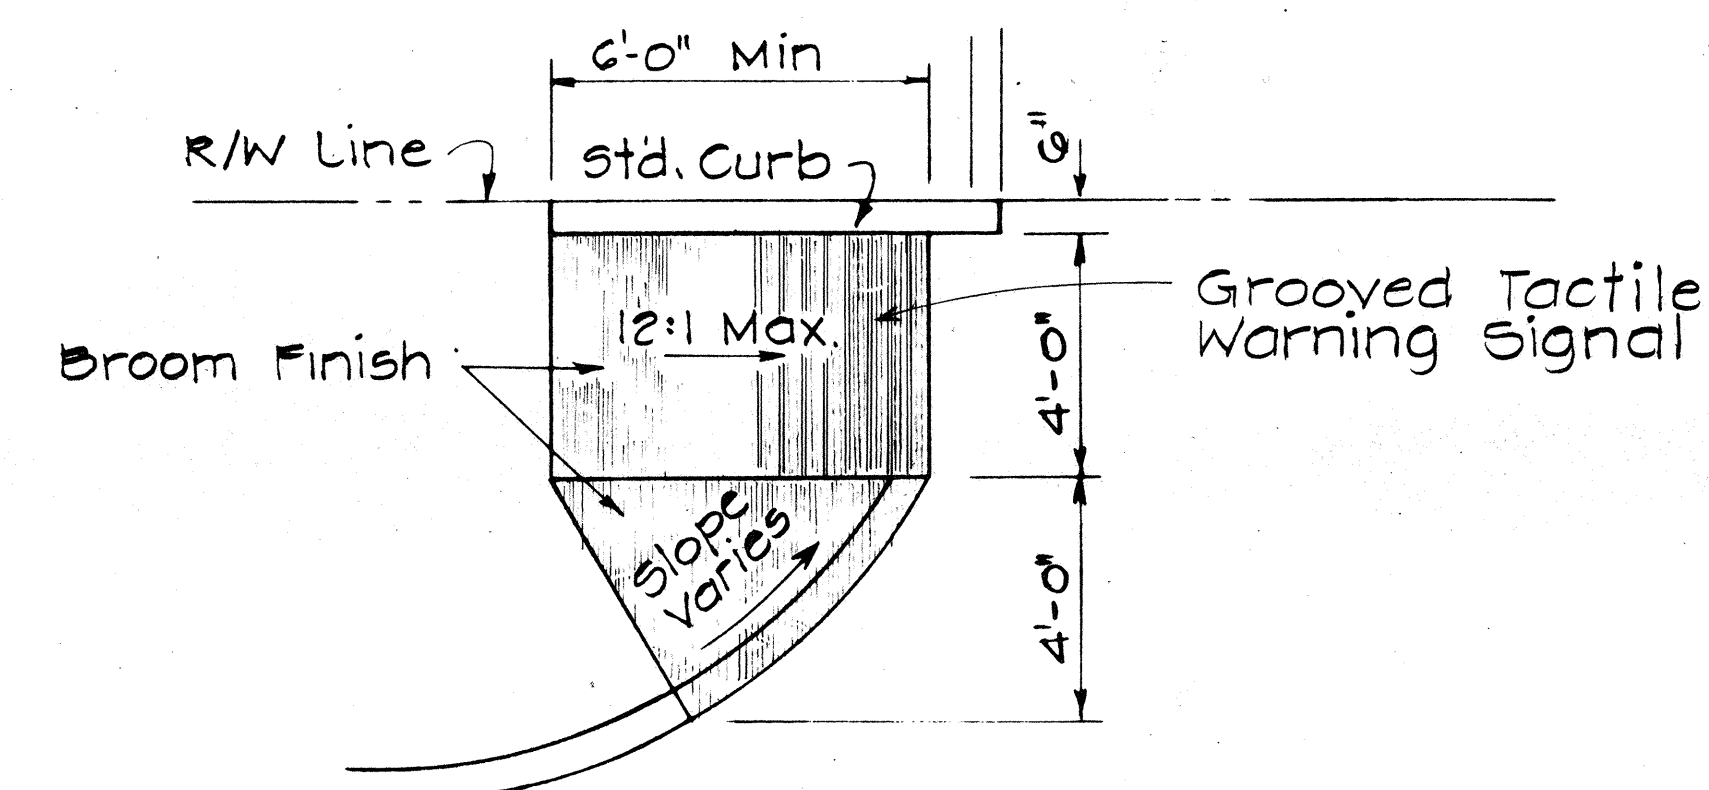

WHEELCHAIR RAMP - TYPE "E"
USE AT CURBED DRIVEWAYS
Scale: 3/8" = 1'-0"

CONTRACT CHANGE ORDER NO. 1

STATE OF HAWAII
DEPARTMENT OF TRANSPORTATION
HIGHWAYS DIVISION

TYPICAL DETAILS OF
WHEEL CHAIR RAMPS

Scale: As Shown May, 1978

SHEET NO. 2 OF 2 SHEETS

C.O. 61