
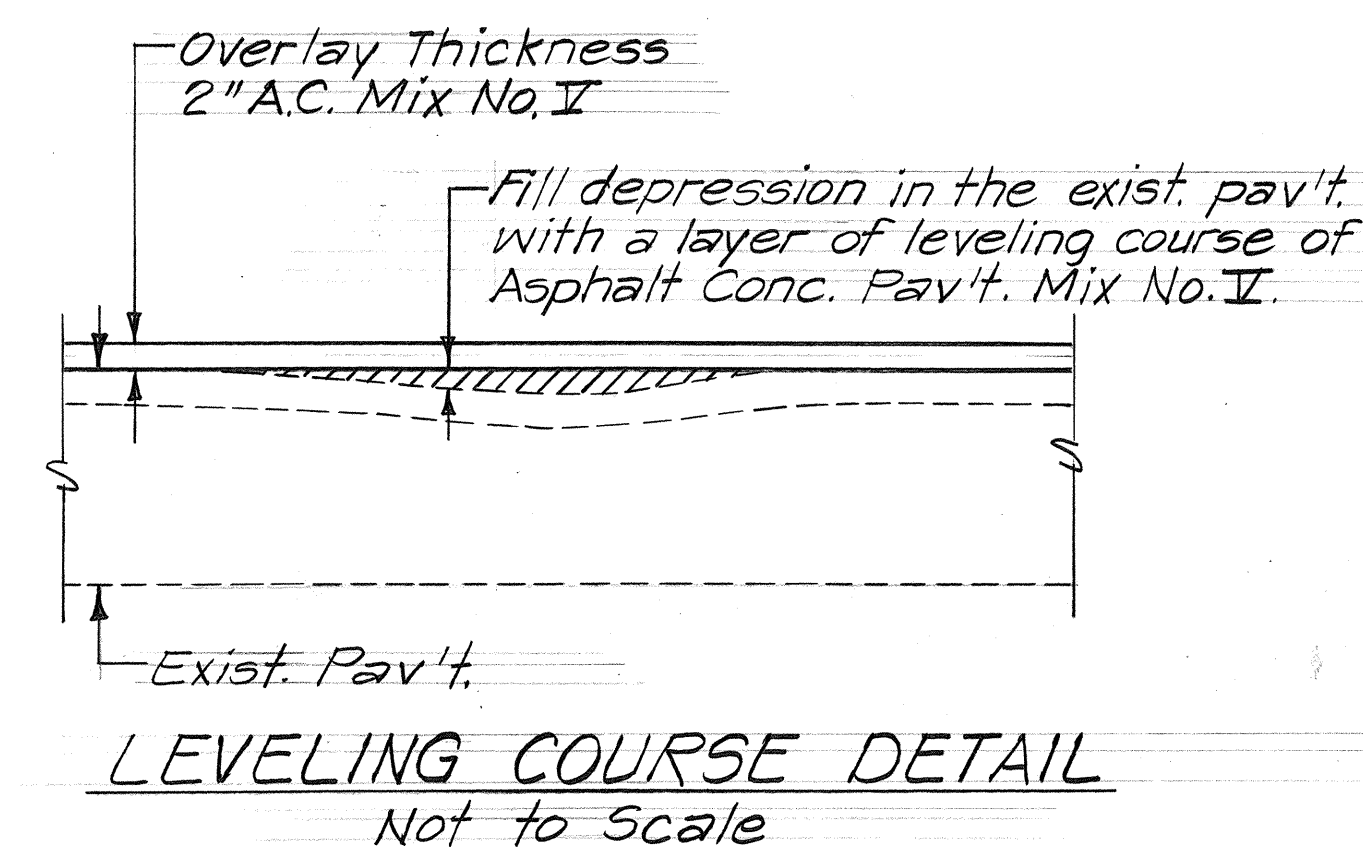
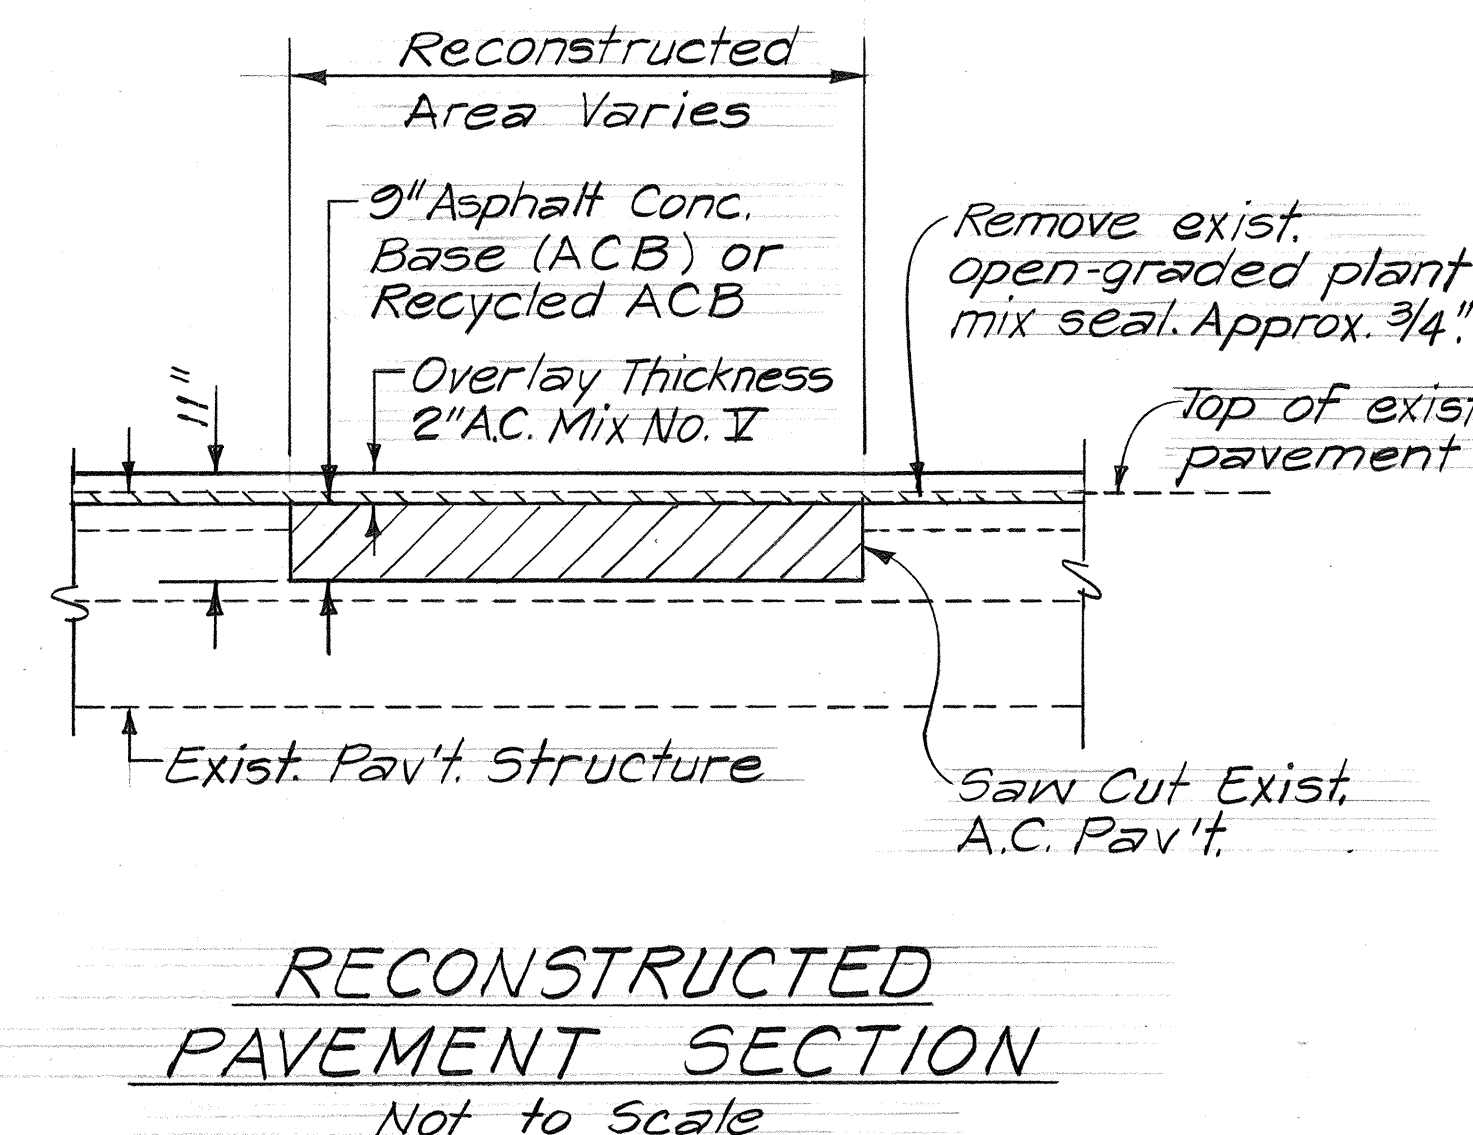
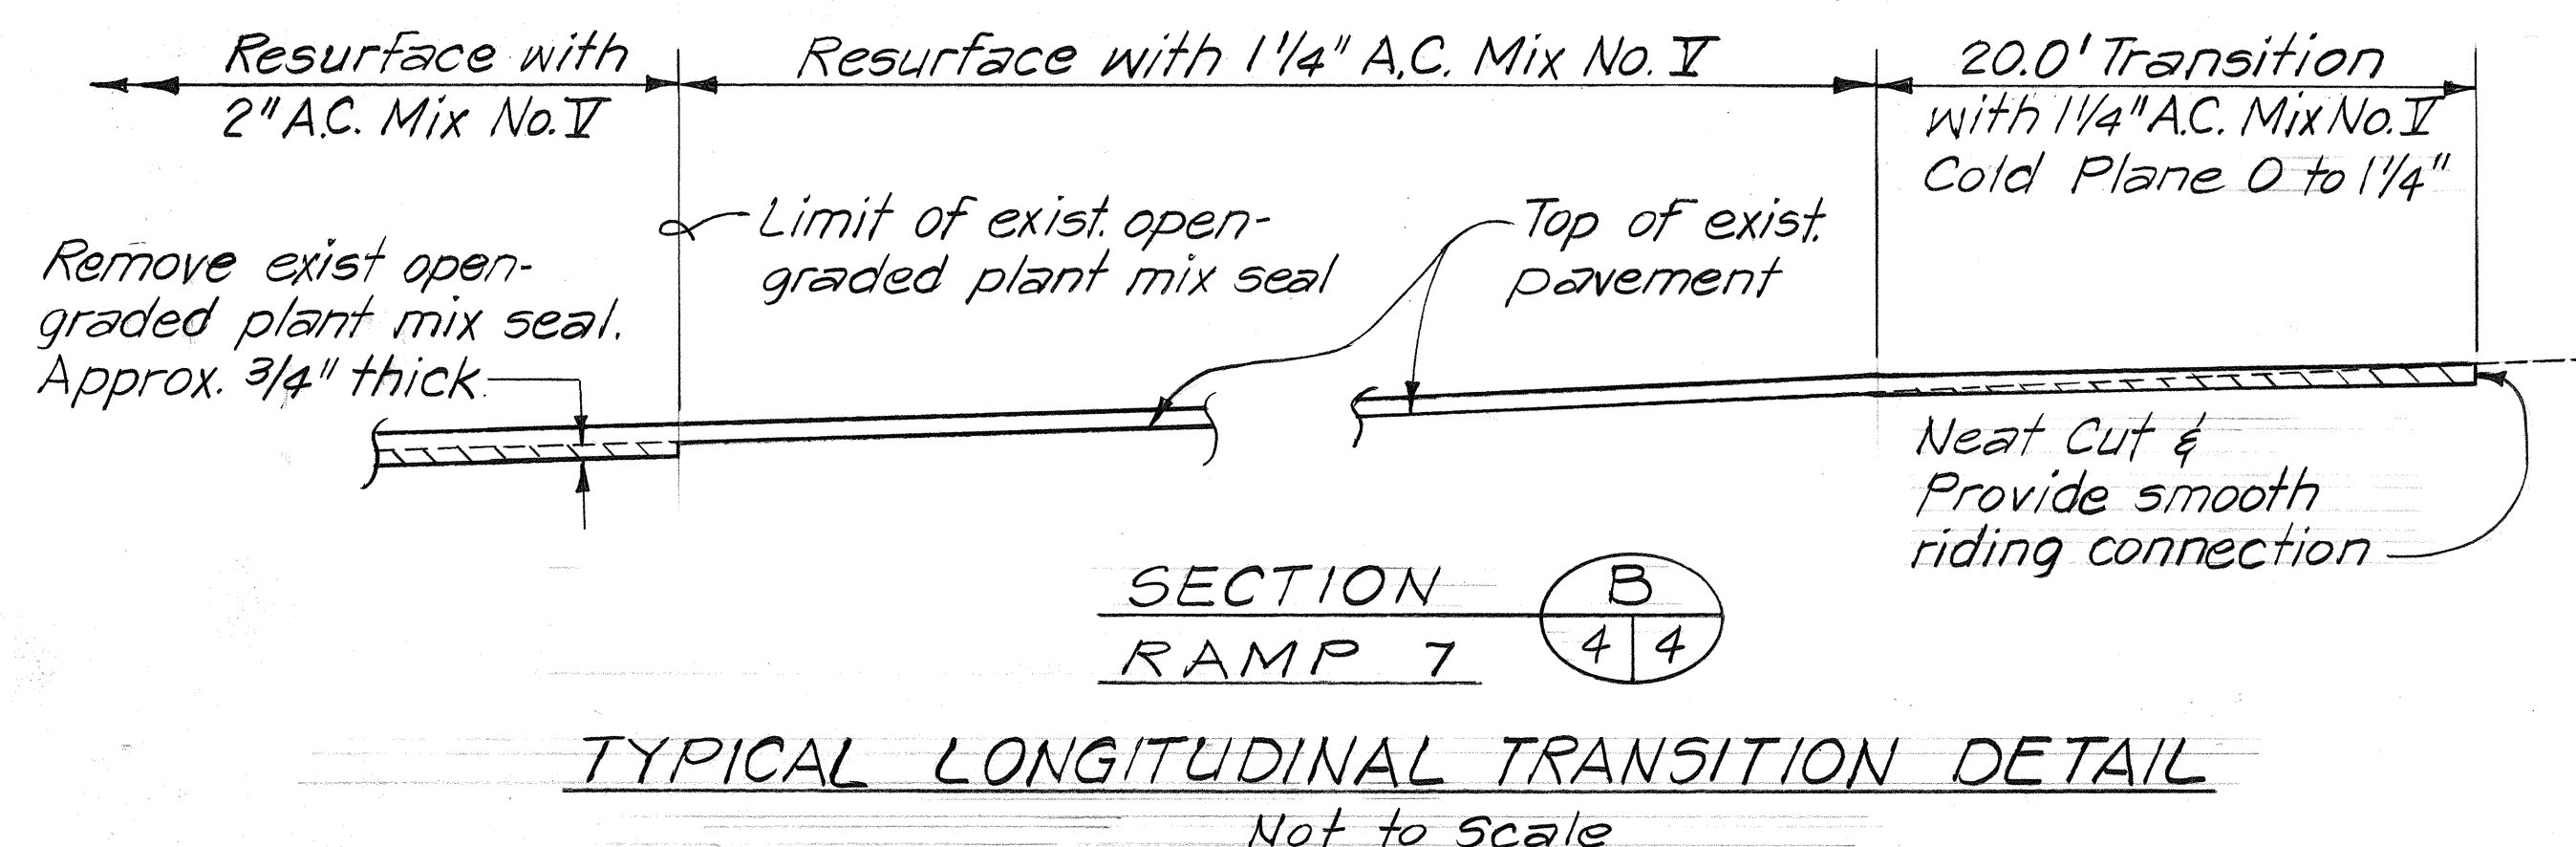
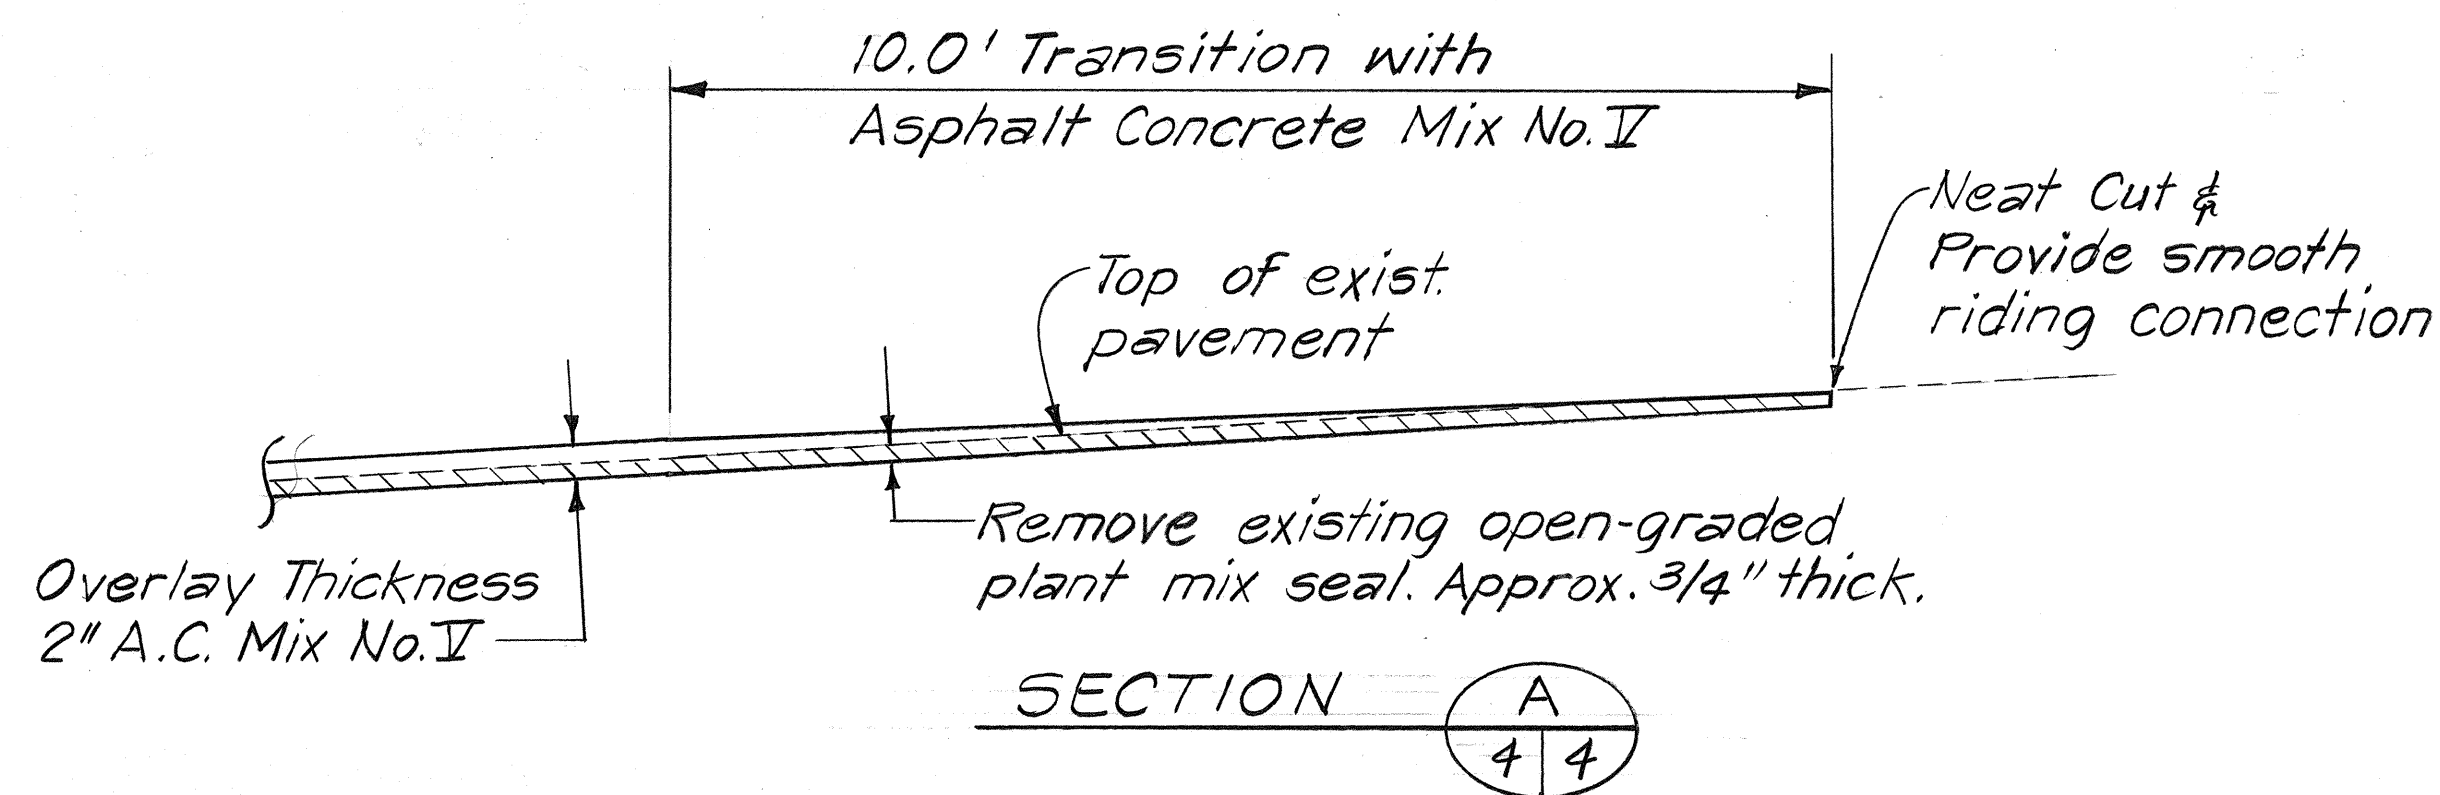
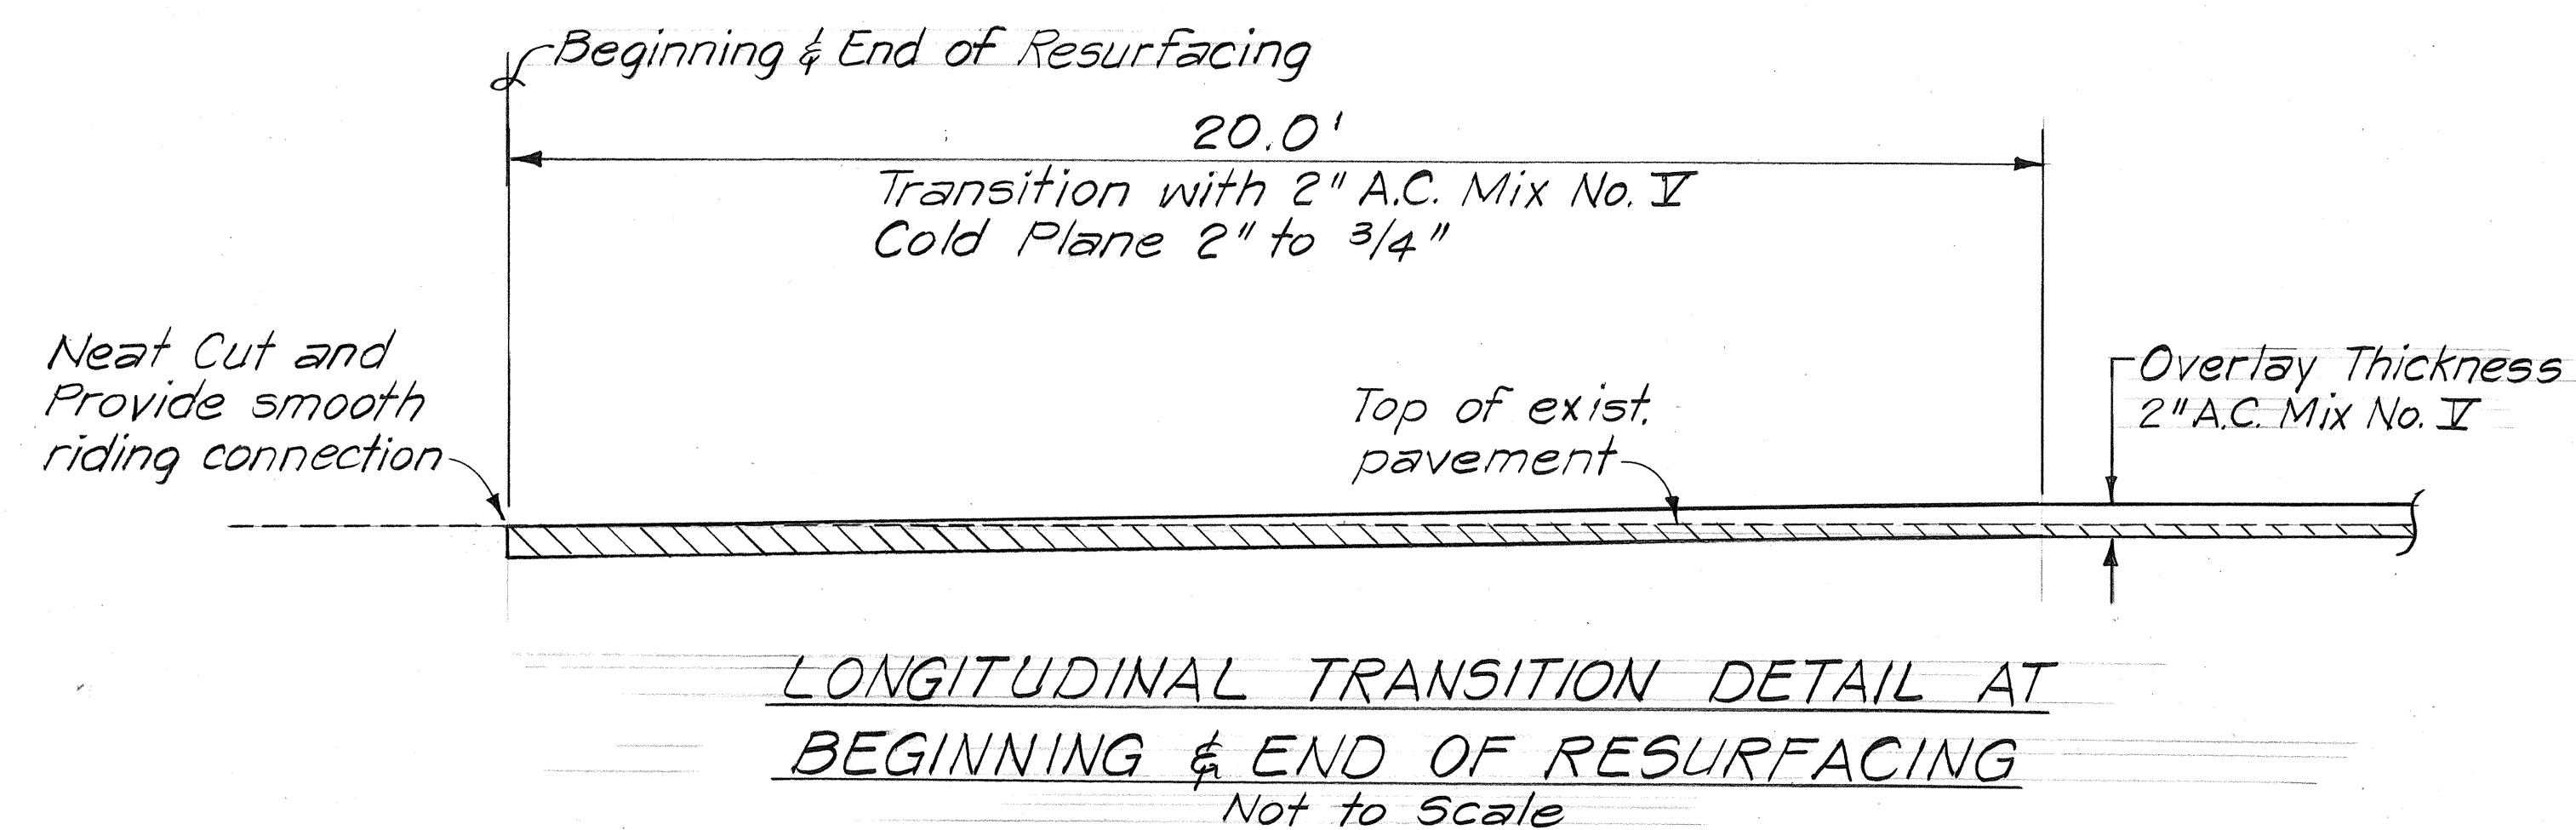
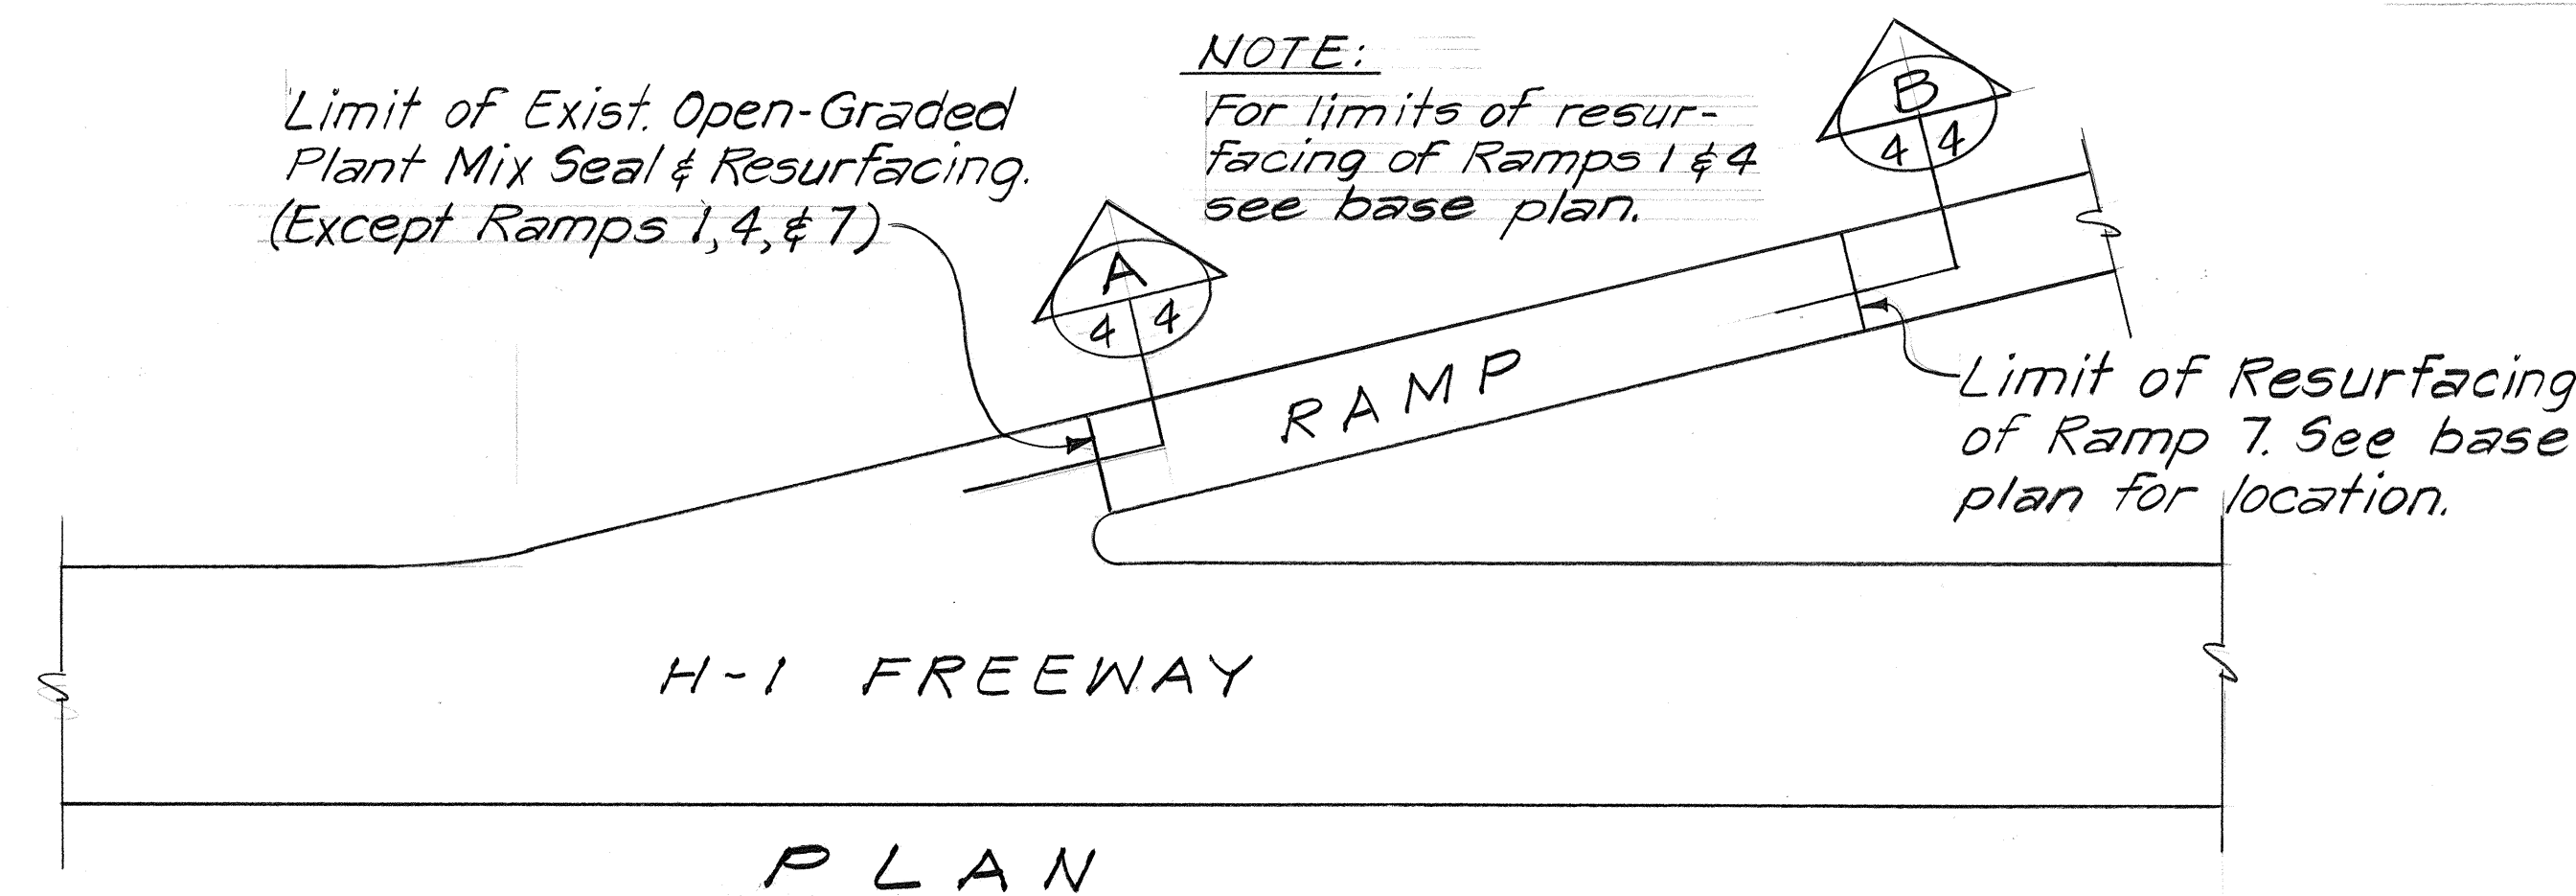


FED. ROAD DIST. NO.	STATE	FED. AID PROJ. NO.	FISCAL YEAR	SHEET NO.	TOTAL SHEETS
HAWAII	HAW.	IR-HI-1(198)	1985	4	59

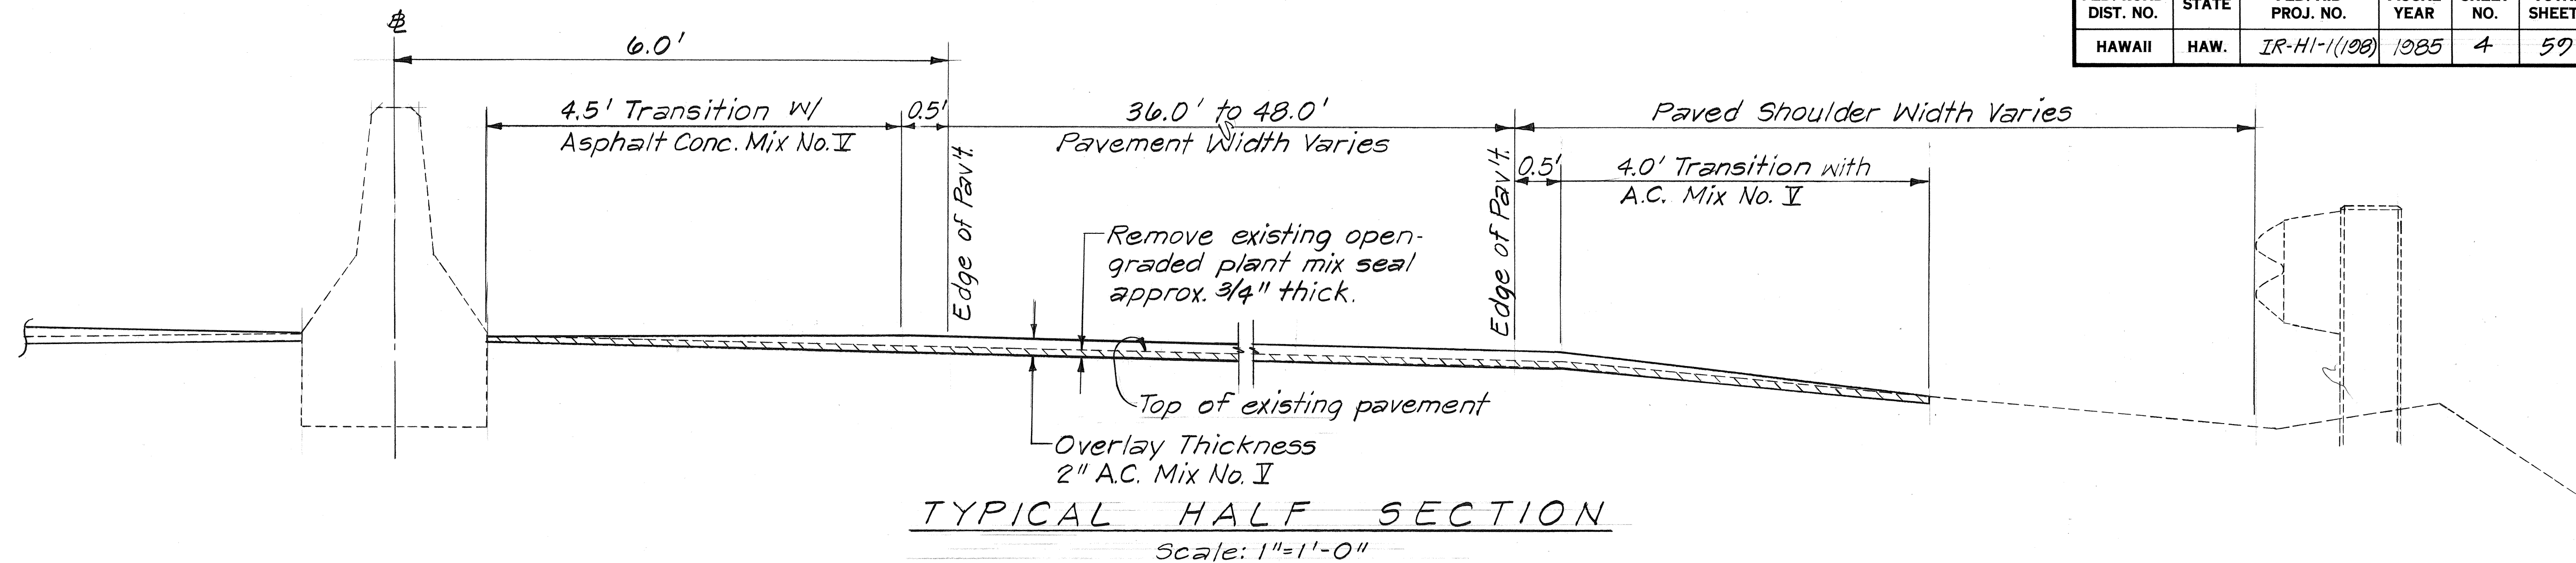

STATE OF HAWAII
DEPARTMENT OF TRANSPORTATION
HIGHWAYS DIVISION

TYPICAL SECTION

INTERSTATE RTE. H-1 RESURFACING,
Kalihi Interchange to
Queen Emma Separation


F.A.I. PROJECT No. IR-HI-1(198)

Scale: As Noted Date: May 1985


SHEET NO. 1 OF 2 SHEETS

SURVEY PLOTTED BY	DATE
DRAWN BY	
TRACED BY	
NOTED BY	
CHECKED BY	
ORIGINAL PLAN	
NOTE BOOK	
NO.	


FED. ROAD DIST. NO.	STATE	FED. AID PROJ. NO.	FISCAL YEAR	SHEET NO.	TOTAL SHEETS
HAWAII	HAW.	IR-HI-1(198)	1985	5	59

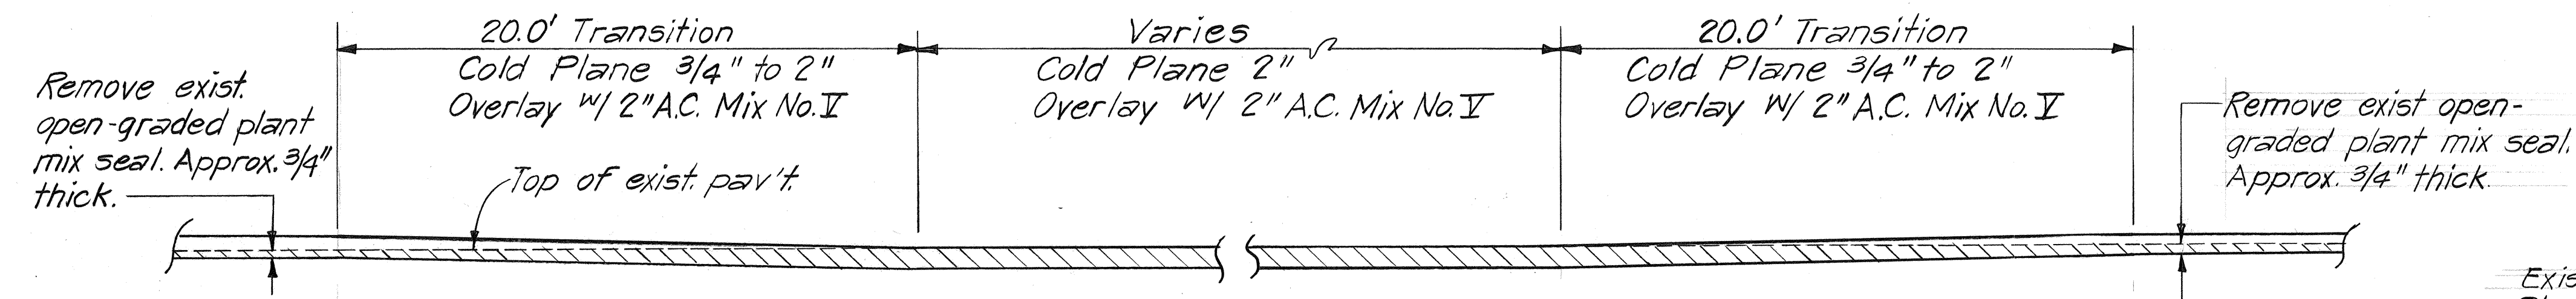


**TYPICAL TRANSITION DETAILS
OVER AND UNDER STRUCTURES**
Not to Scale

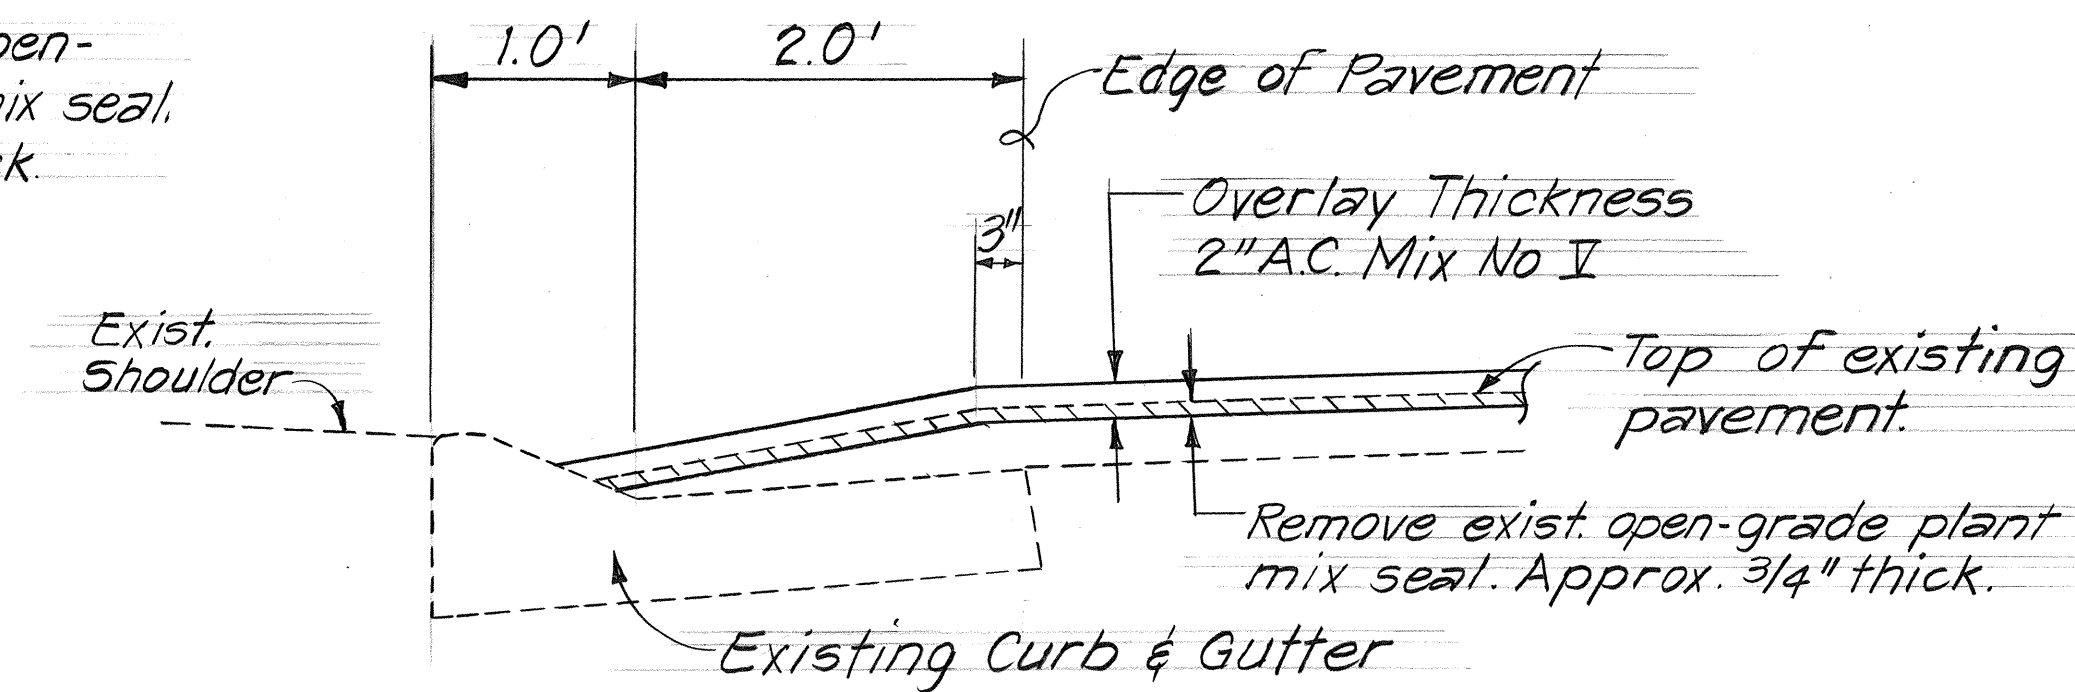


**CURB & GUTTER SECTION
FREEWAY & RAMPS WITH PRIOR RESURFACING**
Not to Scale

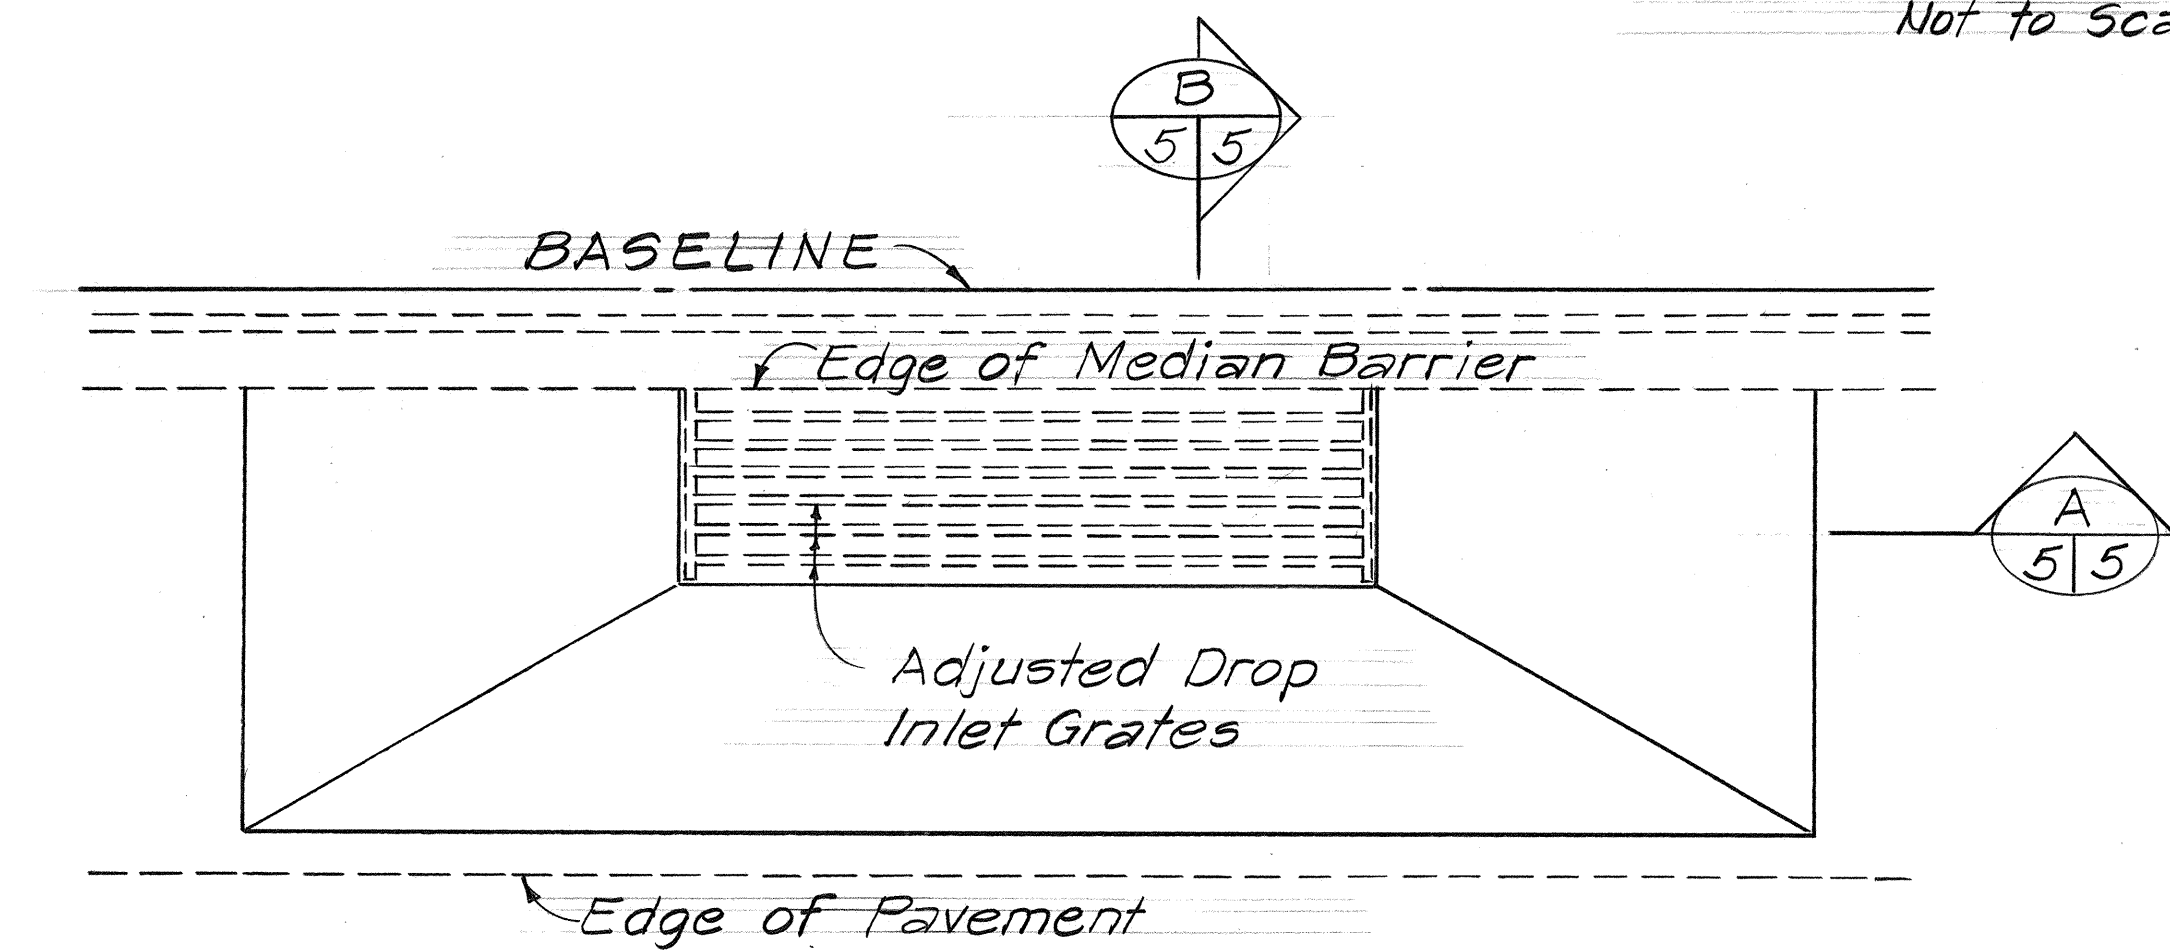


PLAN

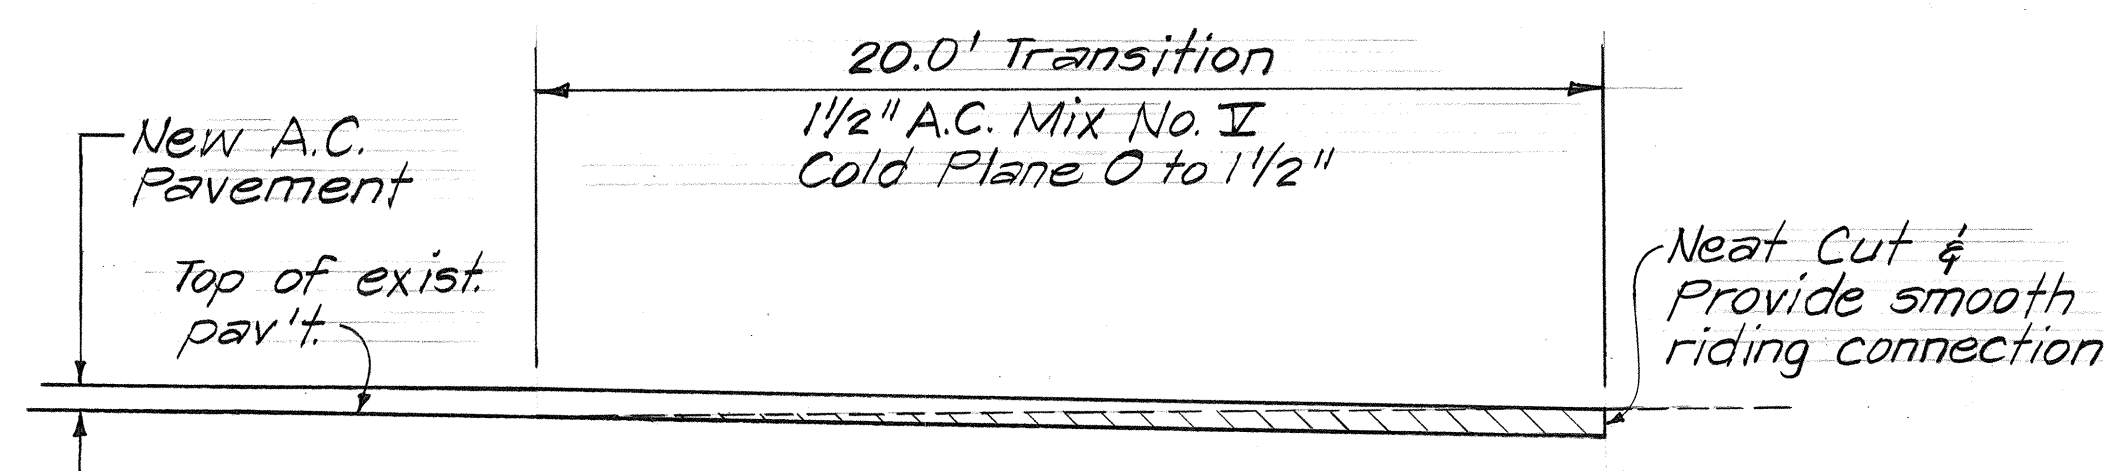


**LONGITUDINAL TRANSITION
OLOMEA & HALONA STS.**
Not to Scale

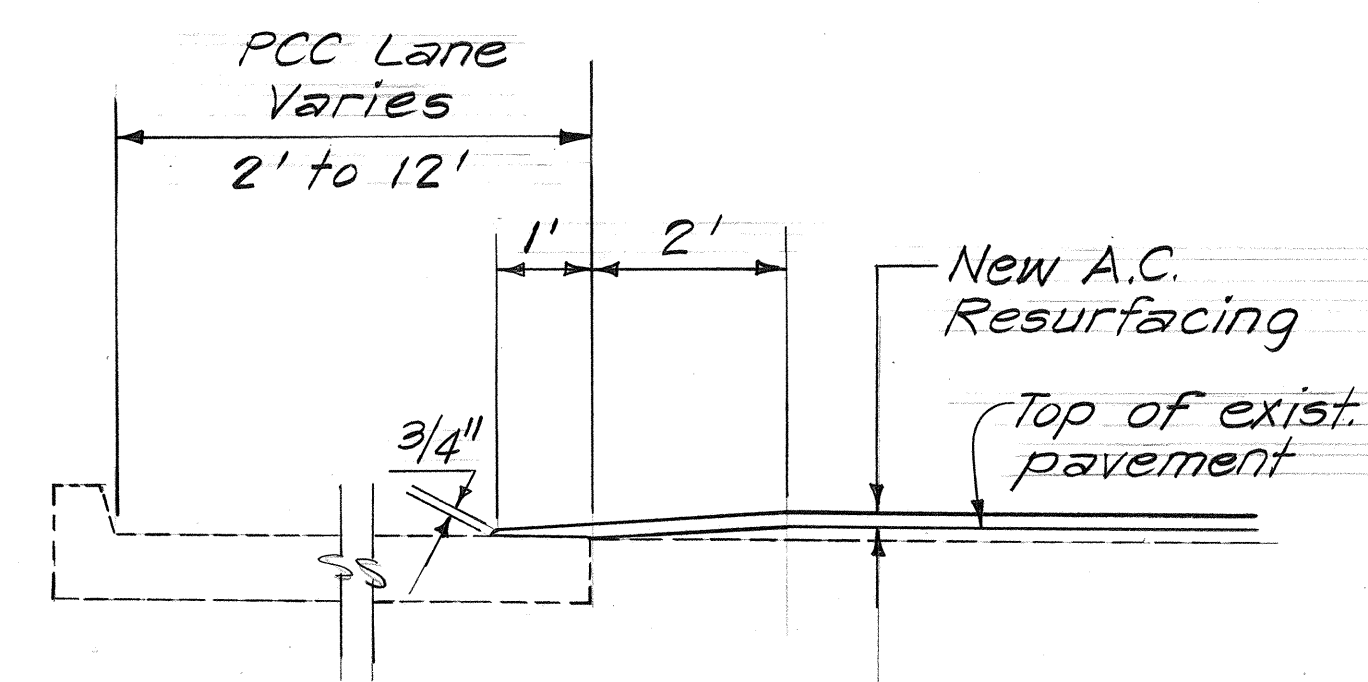


**A.C. TRANSITION AT
OLOMEA ST. PCC LANE SECTION**

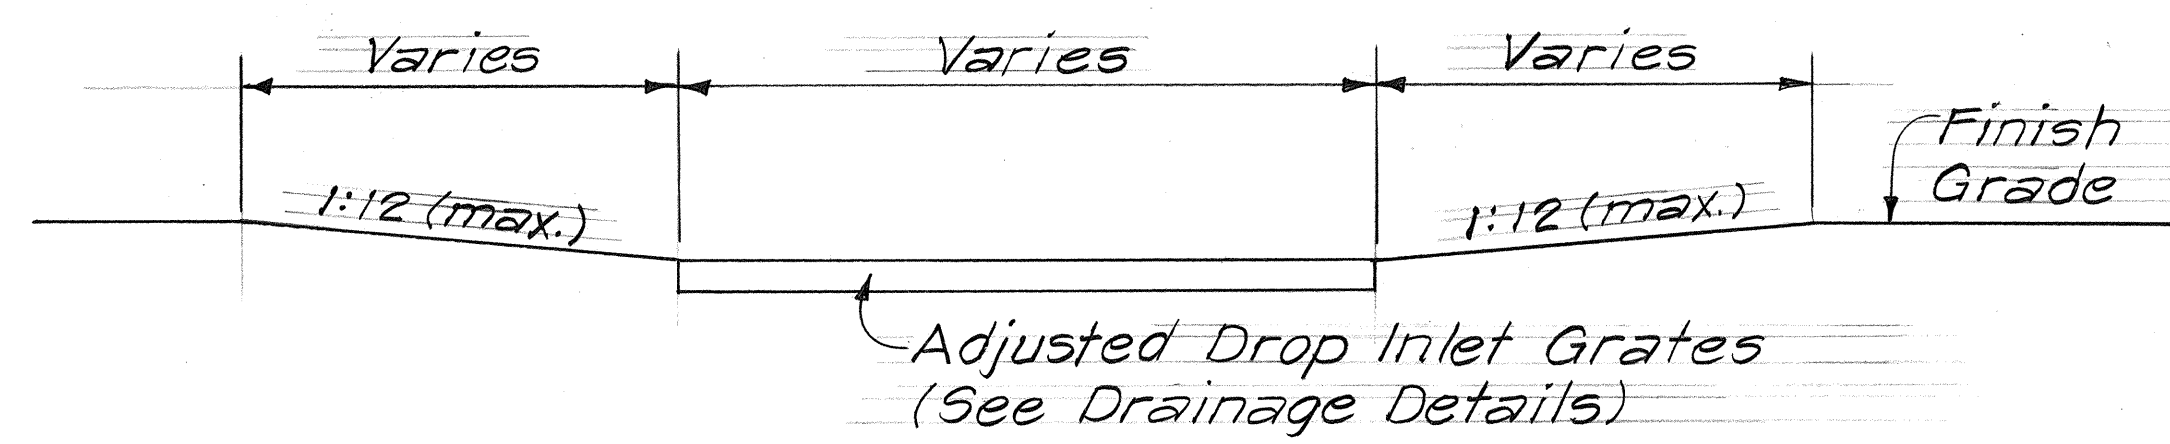


SECTION A
5/5

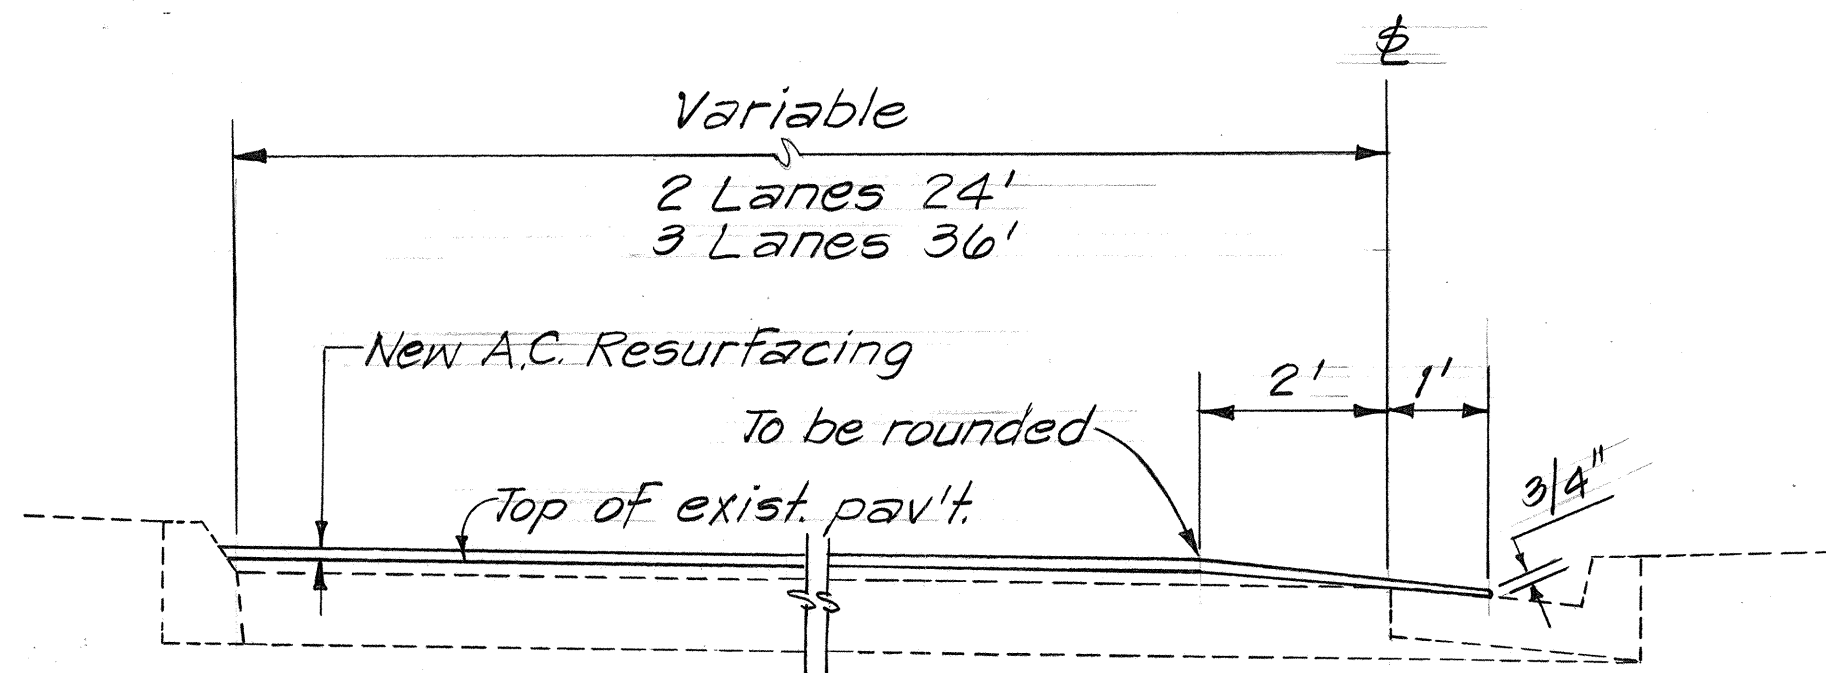

TYPICAL SECTION - OLOMEA & HALONA STS.
Not to Scale

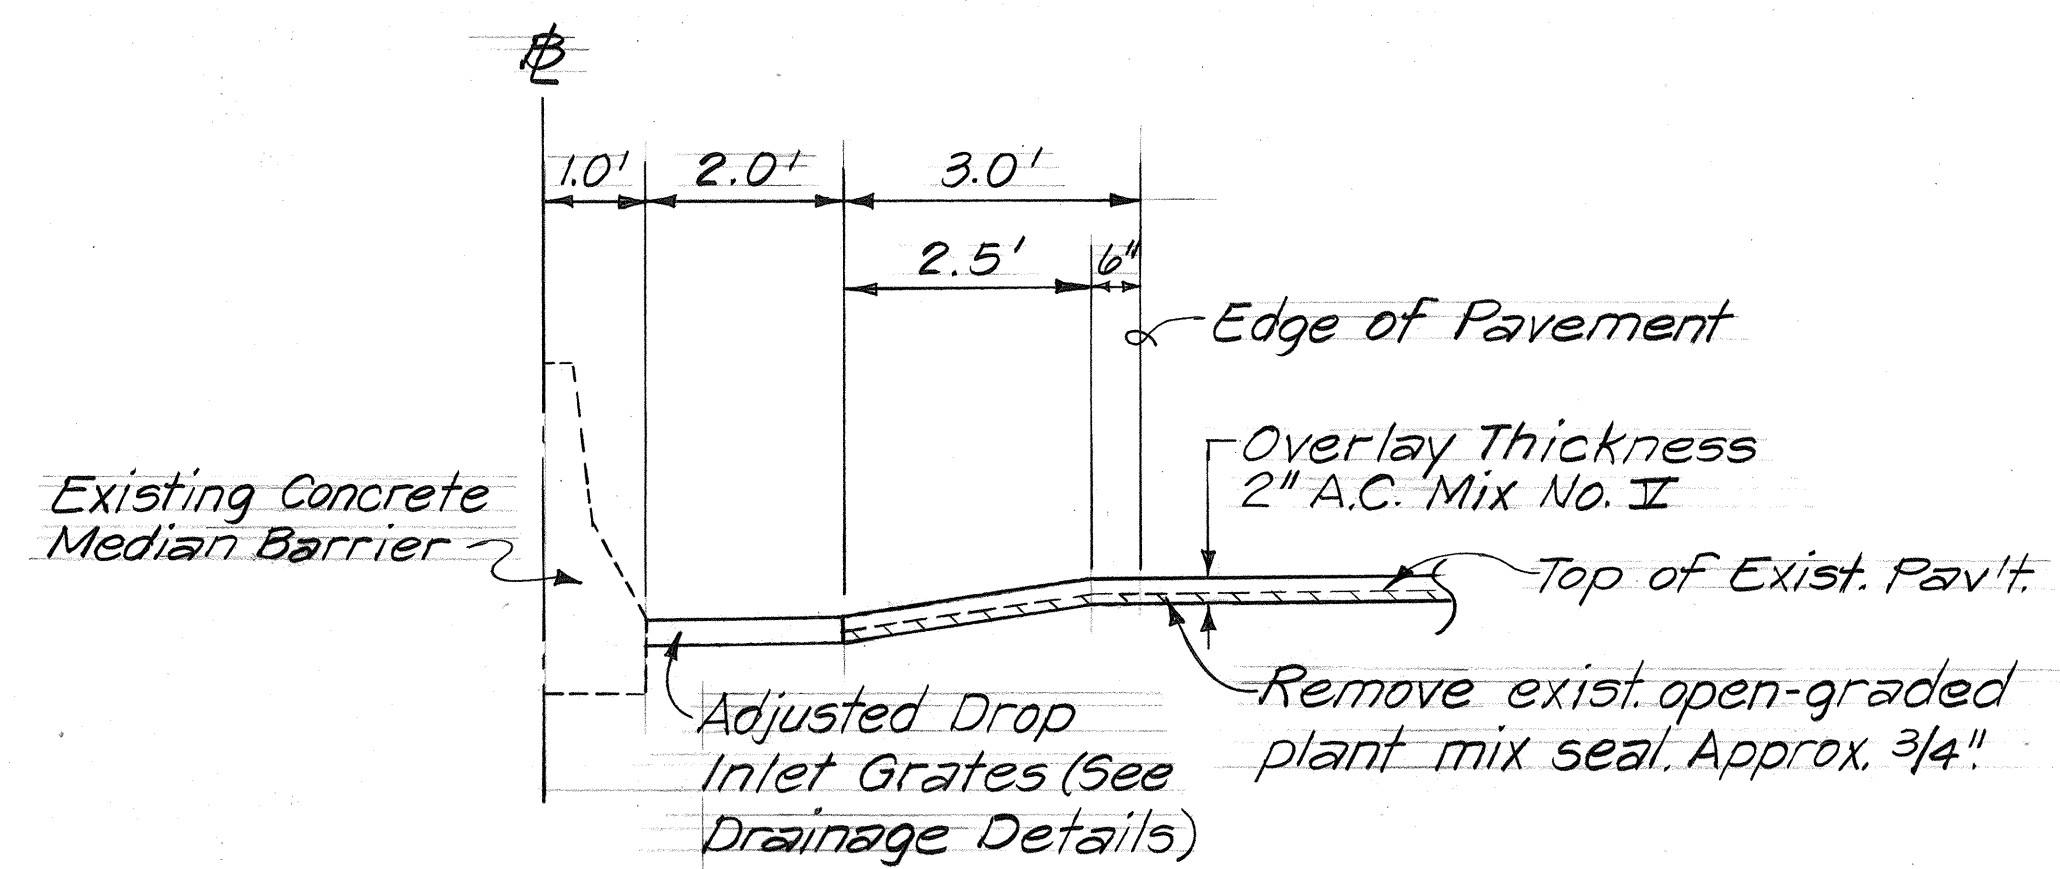

SECTION B
5/5
MEDIAN DROP INLET SECTION
Not to Scale

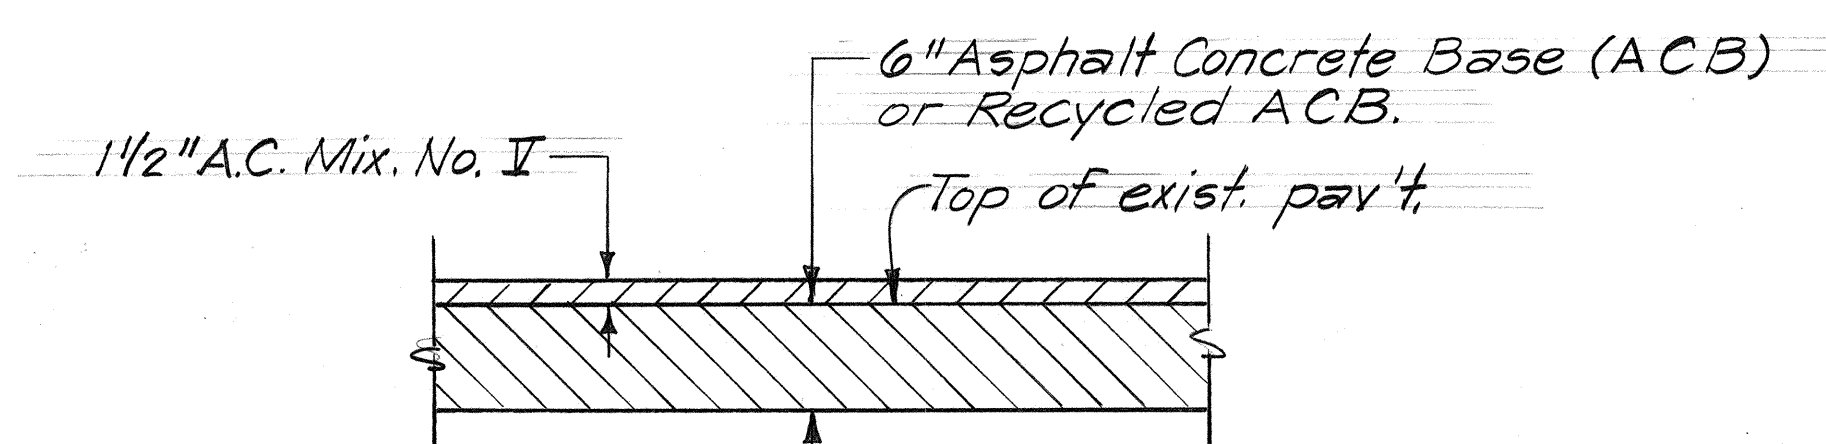

**TYPICAL RECONSTRUCTED AREA
OLOMEA & HALONA STS.**
Not to Scale

STATE OF HAWAII
DEPARTMENT OF TRANSPORTATION
HIGHWAYS DIVISION

TYPICAL SECTION
INTERSTATE RTE. H-1 RESURFACING,
Kalihi Interchange to
Queen Emma Separation
F.A.I. PROJECT No. IR-HI-1(198)
Scale: As Noted Date: May 1985
SHEET NO. 2 OF 2 SHEETS

SURVEY PLOTTED BY	DATE
DRAWN BY	
TRACED BY	
NOTED BY	
CHECKED BY	
ORIGINAL PLAN	
NOTE BOOK	
NO.	