


FED. ROAD DIST. NO.	STATE	FED. AID PROJ. NO.	FISCAL YEAR	SHEET NO.	TOTAL SHEETS
HAWAII	HAW.	IR-HI-1(181)	1986	5	67

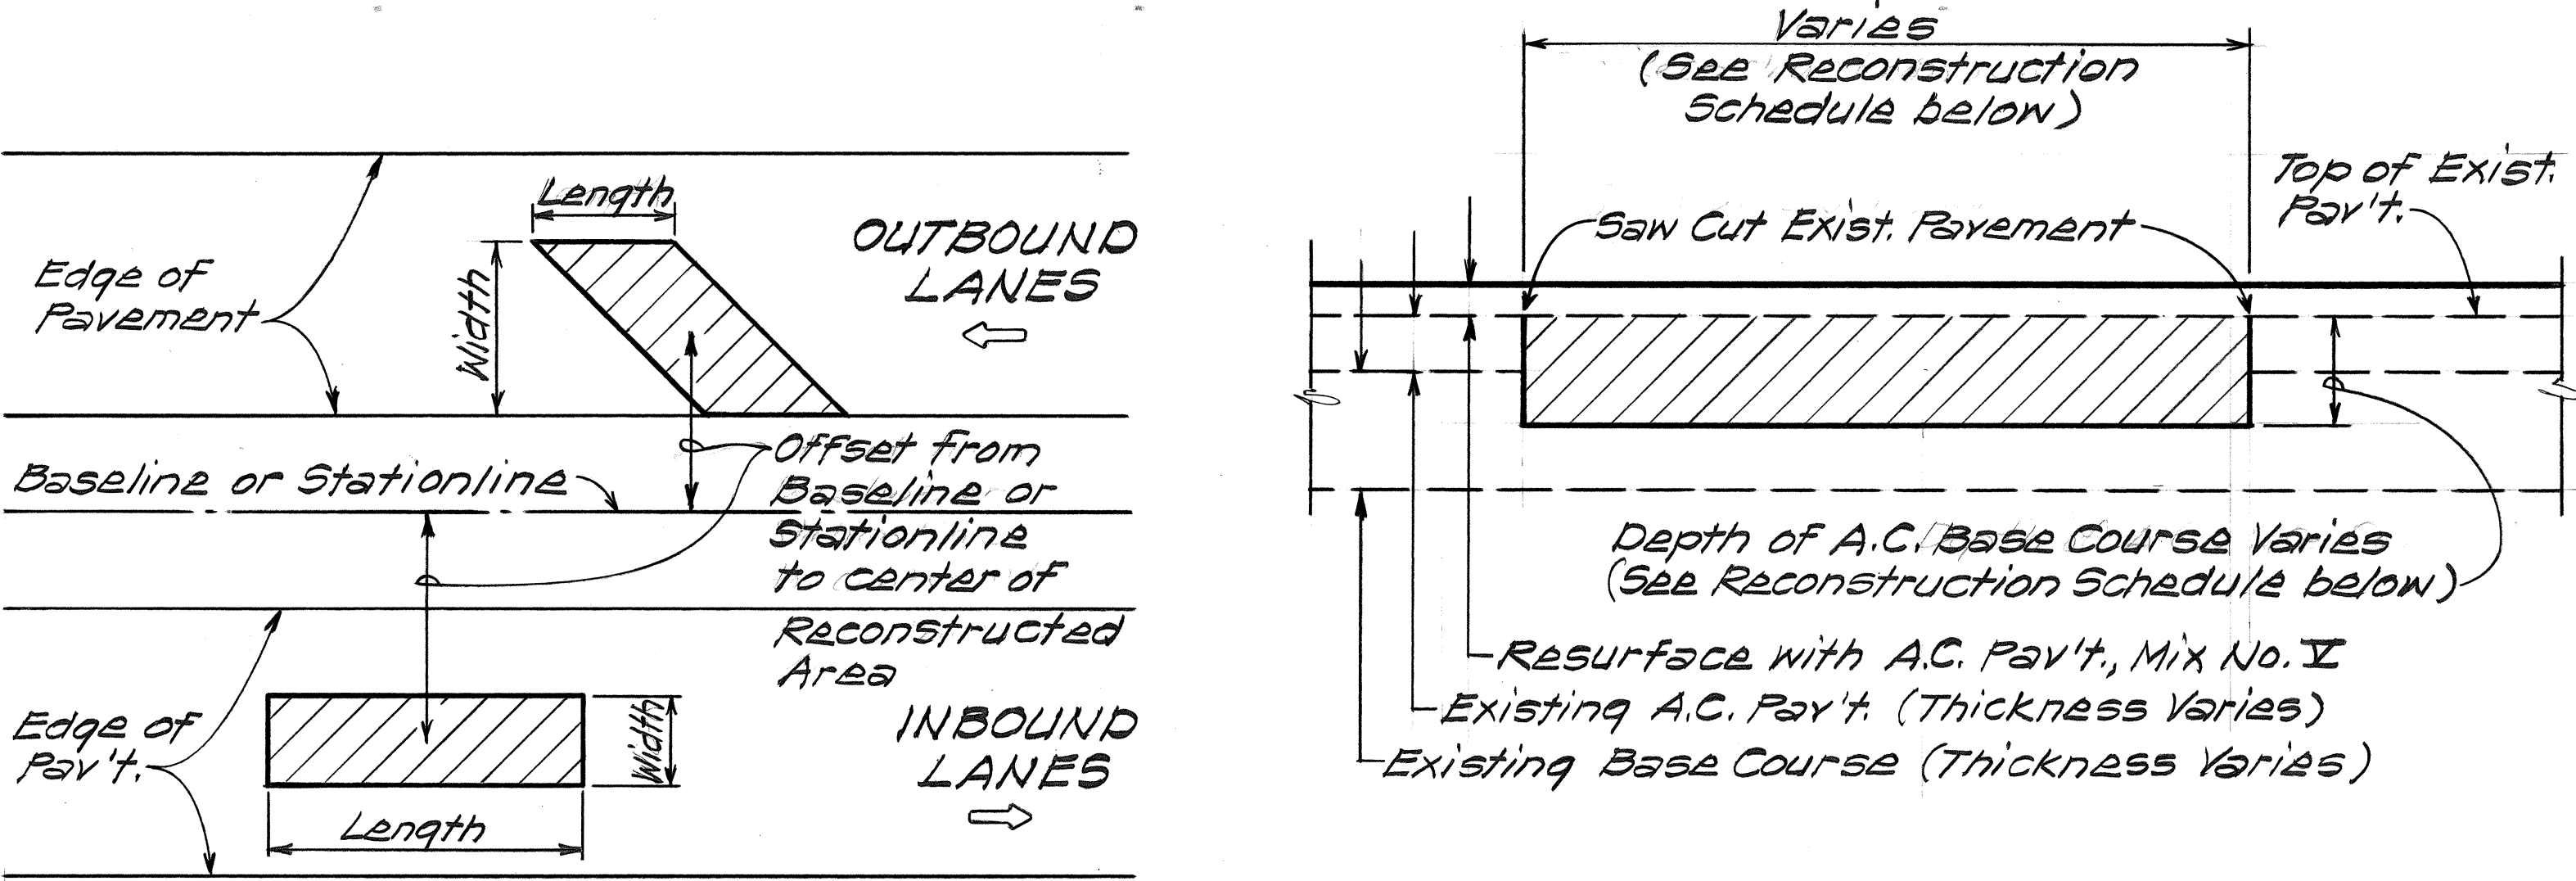

TYPICAL LOCATION PLAN
FOR RECONSTRUCTED AREAS
Not to Scale

RECONSTRUCTION OF
WEAKENED PAVEMENT AREAS DETAIL
Not to Scale

SCHEDULE ~ RECONSTRUCTION OF WEAKENED PAYEMENT AREAS							
LOCATION	STATION	OFFSET	LENGTH x WIDTH (Feet x Feet)	AREA (Sq. Ft.)	DEPTH (Inches)	EXCAVATION (Cu. Yd.)	A.C.B. (Ton)
Ramp "KA"	± 3+30	3' Lt.	120 x 6	720	10	23	48
" "	± 6+50	2' Lt.	392 x 4	1,568	10	49	105
Ramp "KB"	± 3+15	8' Rt.	165 x 16	2,640	10	82	176
H-1	± 361+00	40' Rt.	6 x 48	288	4 1/2	4	9
"	± 375+95	45' Rt.	10 x 48	480	4 1/2	7	15
"	± 376+33	45' Lt.	14 x 48	672	4 1/2	10	20
"	± 384+75	45' Lt.	6 x 48	288	4 1/2	4	9
"	± 413+70	45' Rt.	4 x 48	192	4 1/2	3	6
"	± 416+00	45' Rt.	8 x 48	384	4 1/2	6	12
"	± 416+15	45' Rt.	3 x 48	144	4 1/2	2	5
"	± 416+30	35' Lt.	4 x 36	144	4 1/2	2	5
"	± 450+05	25' Rt.	10 x 15	150	4 1/2	2	5
"	± 450+05	45' Lt.	20 x 48	960	4 1/2	14	29
Ramp "B"	± 12+48	7' Lt.	50 x 14	700	8 1/2	19	40
Ramp "N"	± 12+48	7' Lt.	50 x 14	700	8 1/2	19	40
Ramp "C"	± 19+20	6' Rt.	150 x 12	1,800	8	45	96
TOTAL						291	620

SURVEY PLOTTED BY	DATE
DRAWN BY	
DESIGNED BY	
NOTED BY	
CHECKED BY	
NO.	

STATE OF HAWAII
DEPARTMENT OF TRANSPORTATION
HIGHWAYS DIVISION

PAVEMENT RECONSTRUCTION
DETAILS AND SCHEDULE
INTERSTATE ROUTE H-1 RESURFACING
Kunia I.C. to Waiawa I.C.
F.A.I. Proj. No. IR-HI-1(181)
Scale: As Shown Date: Aug, 1985
SHEET No. 1 OF 1 SHEETS