



FED. ROAD DIST. NO.	STATE	FED. AID PROJ. NO.	FISCAL YEAR	SHEET NO.	TOTAL SHEETS
HAWAII	HAW.	IR-HI-1(181)	1986	3	67

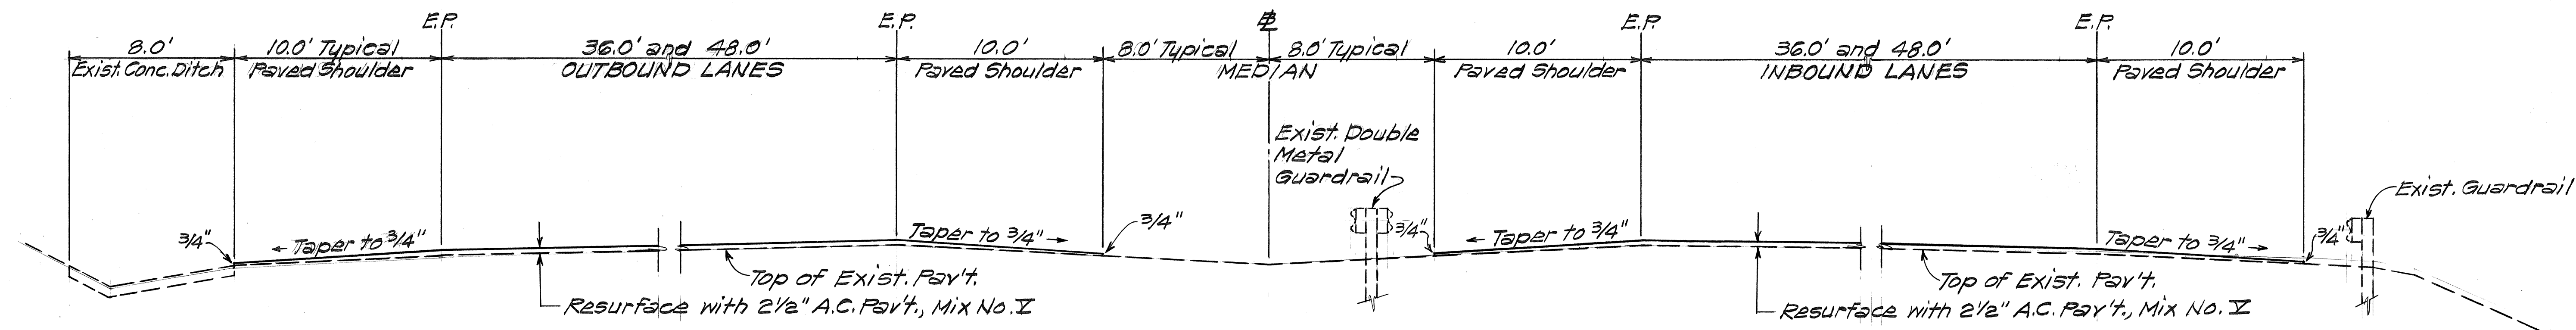

TYPICAL SECTION OF INTERSTATE ROUTE H-1 RESURFACING
Scale: 1/4" = 1'-0"

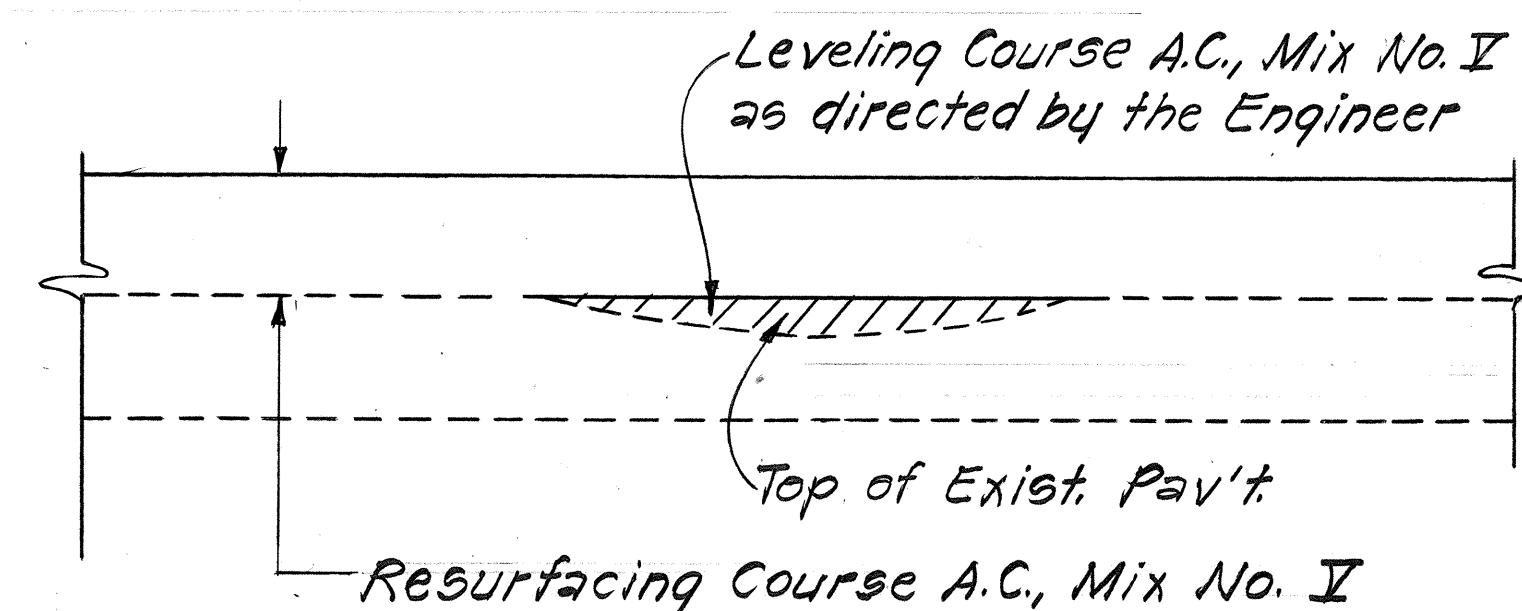

LEVELING COURSE DETAIL
Not to Scale

ORIGINAL PLAN	DATE
DESIGNED BY	
TRACED BY	
DESIGNED BY	
QUANTITIES BY	
CHECKED BY	
No.	

STATE OF HAWAII
DEPARTMENT OF TRANSPORTATION
HIGHWAYS DIVISION


TYPICAL SECTION AND DETAIL

INTERSTATE ROUTE H-1 RESURFACING
Kunia I.C. to Waiawa I.C.
F.A.I. Proj. No. IR-HI-1(181)


Scale: As Shown Date: Aug, 1985

SHEET No. 1 OF 2 SHEETS

FED. ROAD DIST. NO.	STATE	FED. AID PROJ. NO.	FISCAL YEAR	SHEET NO.	TOTAL SHEETS
HAWAII	HAW.	IR-HI-1(181)	1986	4	67

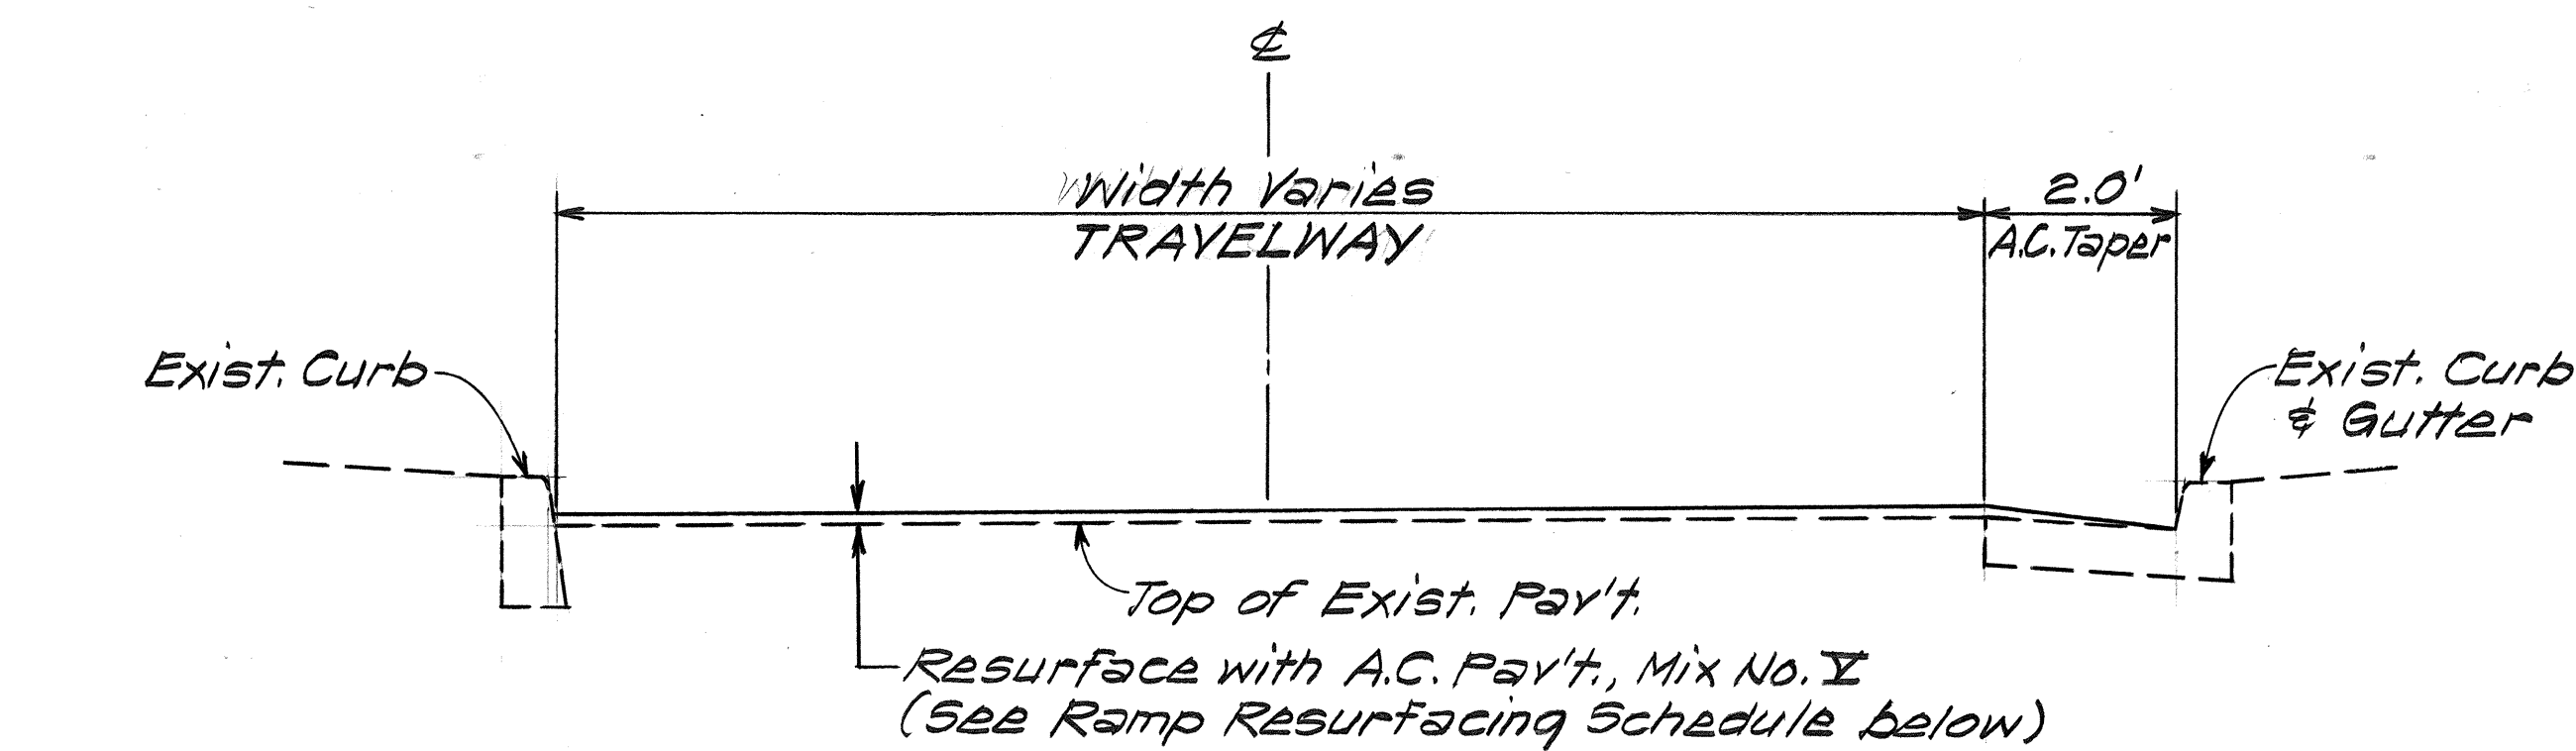


TYPICAL RAMP SECTION WITH CURB AND/OR GUTTER
Scale: 1/2"=1'-0"

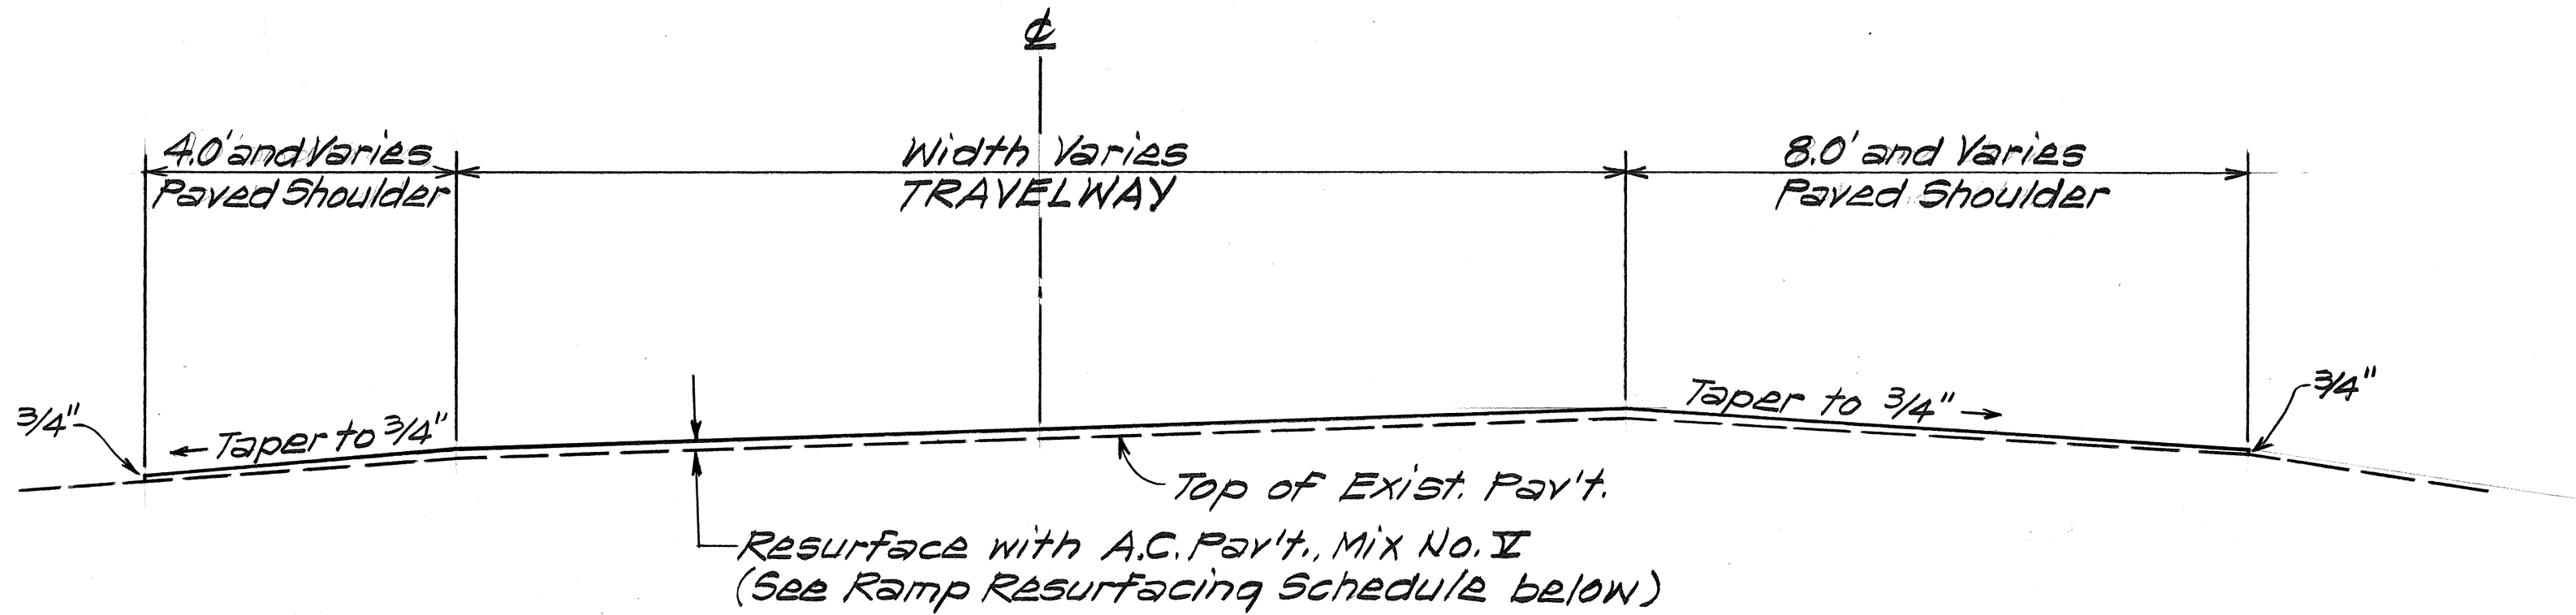

TYPICAL RAMP SECTION WITH PAVED SHOULDERS
Scale: 1/2"=1'-0"

SCHEDULE ~ RAMP RESURFACING				
LOCATION	LEFT SHOULDER	TRAVELWAY	RIGHT SHOULDER	OVERLAY THICKNESS
"KA"	Curb	14' to 16'	8'	1 1/2"
"KA-1"	Curb	14'	Curb & Gutter	1 1/2"
"KB"	8'	16'	Curb	2 1/2"
"KC"	8'	16'	4.5'	1 1/2"
"KC-1"	8'	16'	Curb	1 1/2"
"KI"	Curb	16' and 24'	8'	2 1/2"
"KI-A"	Curb	26'	Curb & Gutter	2 1/2"
"D"	4'	15'	8'	2 1/2"
"B"	8'	15'	4'	1 1/2"
"C"	4'	15'	8'	1 1/2"
Loop 4	4'	15' and 16'	8'	2 1/2"
"N"	8'	15'	4'	1 1/2"
H10.B-H20.B.	10'	24'	4'	1 1/2"
H11.B-H20.B.	4'	14'	10'	1 1/2"
"G" & "H-G"	4'	15'	8'	1 1/2"

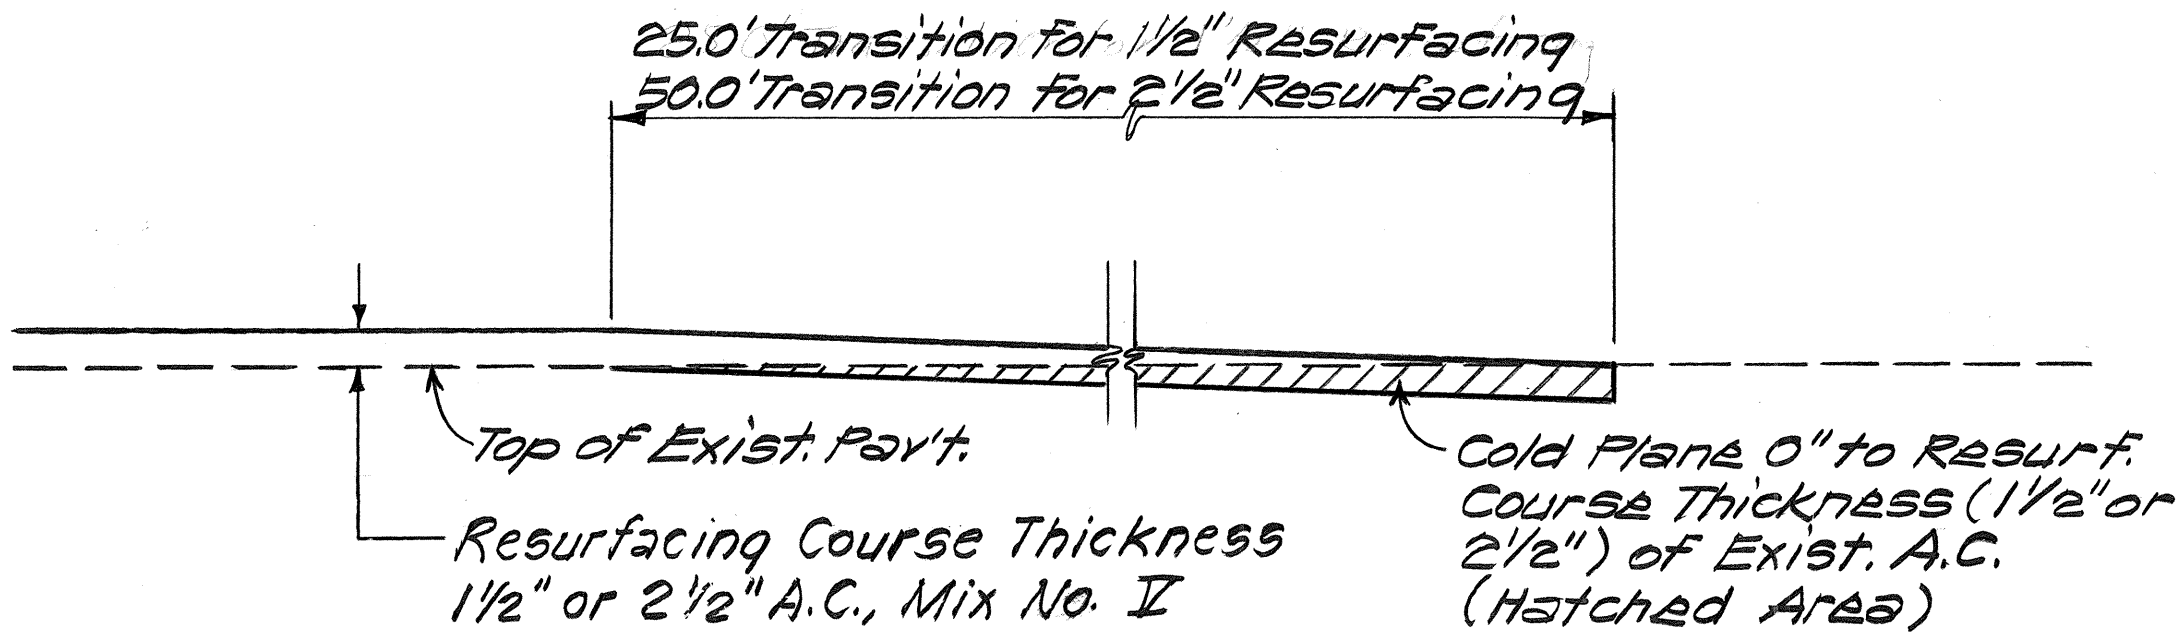

TYPICAL DETAIL ~ RESURFACING TRANSITION OF RAMPS
Scale: 1/2"=1'-0"

STATE OF HAWAII
DEPARTMENT OF TRANSPORTATION
HIGHWAYS DIVISION

TYPICAL SECTIONS &
RESURF. SCHEDULE FOR RAMPS
INTERSTATE ROUTE H-1 RESURFACING
Kunia I.C. to Waiawa I.C.
F.A.I. Proj. No. IR-HI-1(181)
Scale: As Shown Date: Aug. 1985
SHEET NO. 2 OF 2 SHEETS

SURVEY PLOTTED BY
DATE
DRAWN BY
CHECKED BY
NOTE BOOK
NO.