



FED. ROAD DIST. NO.	STATE	FED. AID PROJ. NO.	FISCAL YEAR	SHEET NO.	TOTAL SHEETS
HAWAII	HAW.	1R-H1-1(197)	1986	6	38

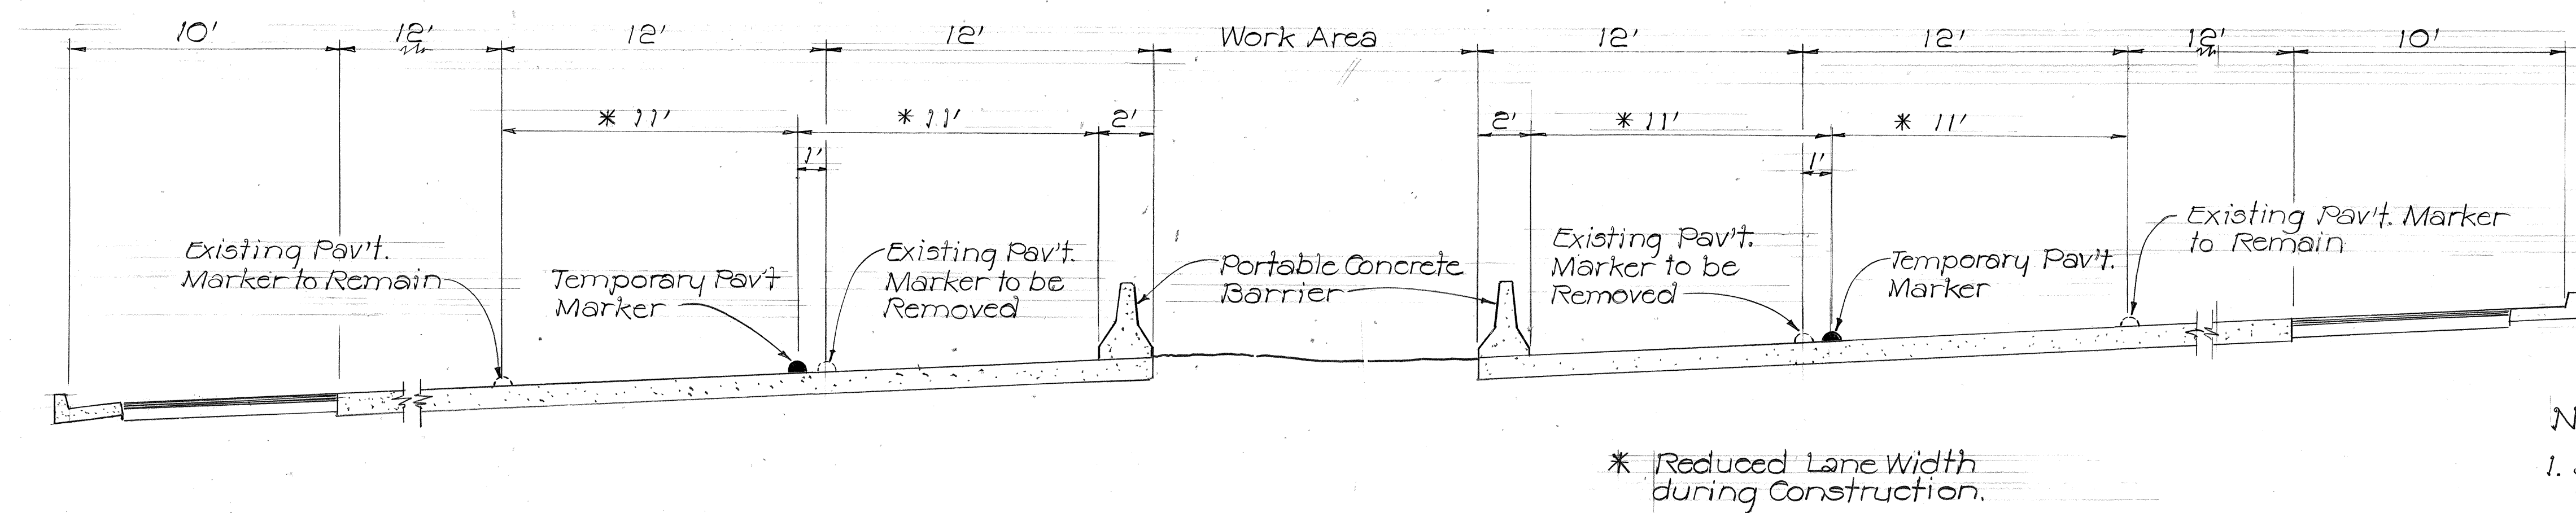


TYPICAL MEDIAN SECTION DURING CONSTRUCTION
Not to Scale

- NOTES:
1. State furnished Portable Concrete Barrier will be provided in the quantity as shown in the proposal schedule. See Section 606~ Guardrails of the Special Provisions for details.
 2. Installation of Temporary Pavement Markers shall meet the requirements of Section 629~ Pavement Markers, Striping and Markings; of the Specifications and/or Special Provisions. Removal of existing and temporary pavement markers will not be measured and paid for separately but shall be considered incidental to the Temporary Pavement Markers.
 3. When all work within the median area is completed and that construction zone traffic control is no longer required, the Contractor with the approval of the Engineer, shall remove the temporary pavement marker and striping, and install permanent pavement marker. See Sheet No. 32 for layout of permanent striping and pavement markers.
 4. Portable concrete barriers shall not be relocated from one work area to another area without the approval of the Engineer.

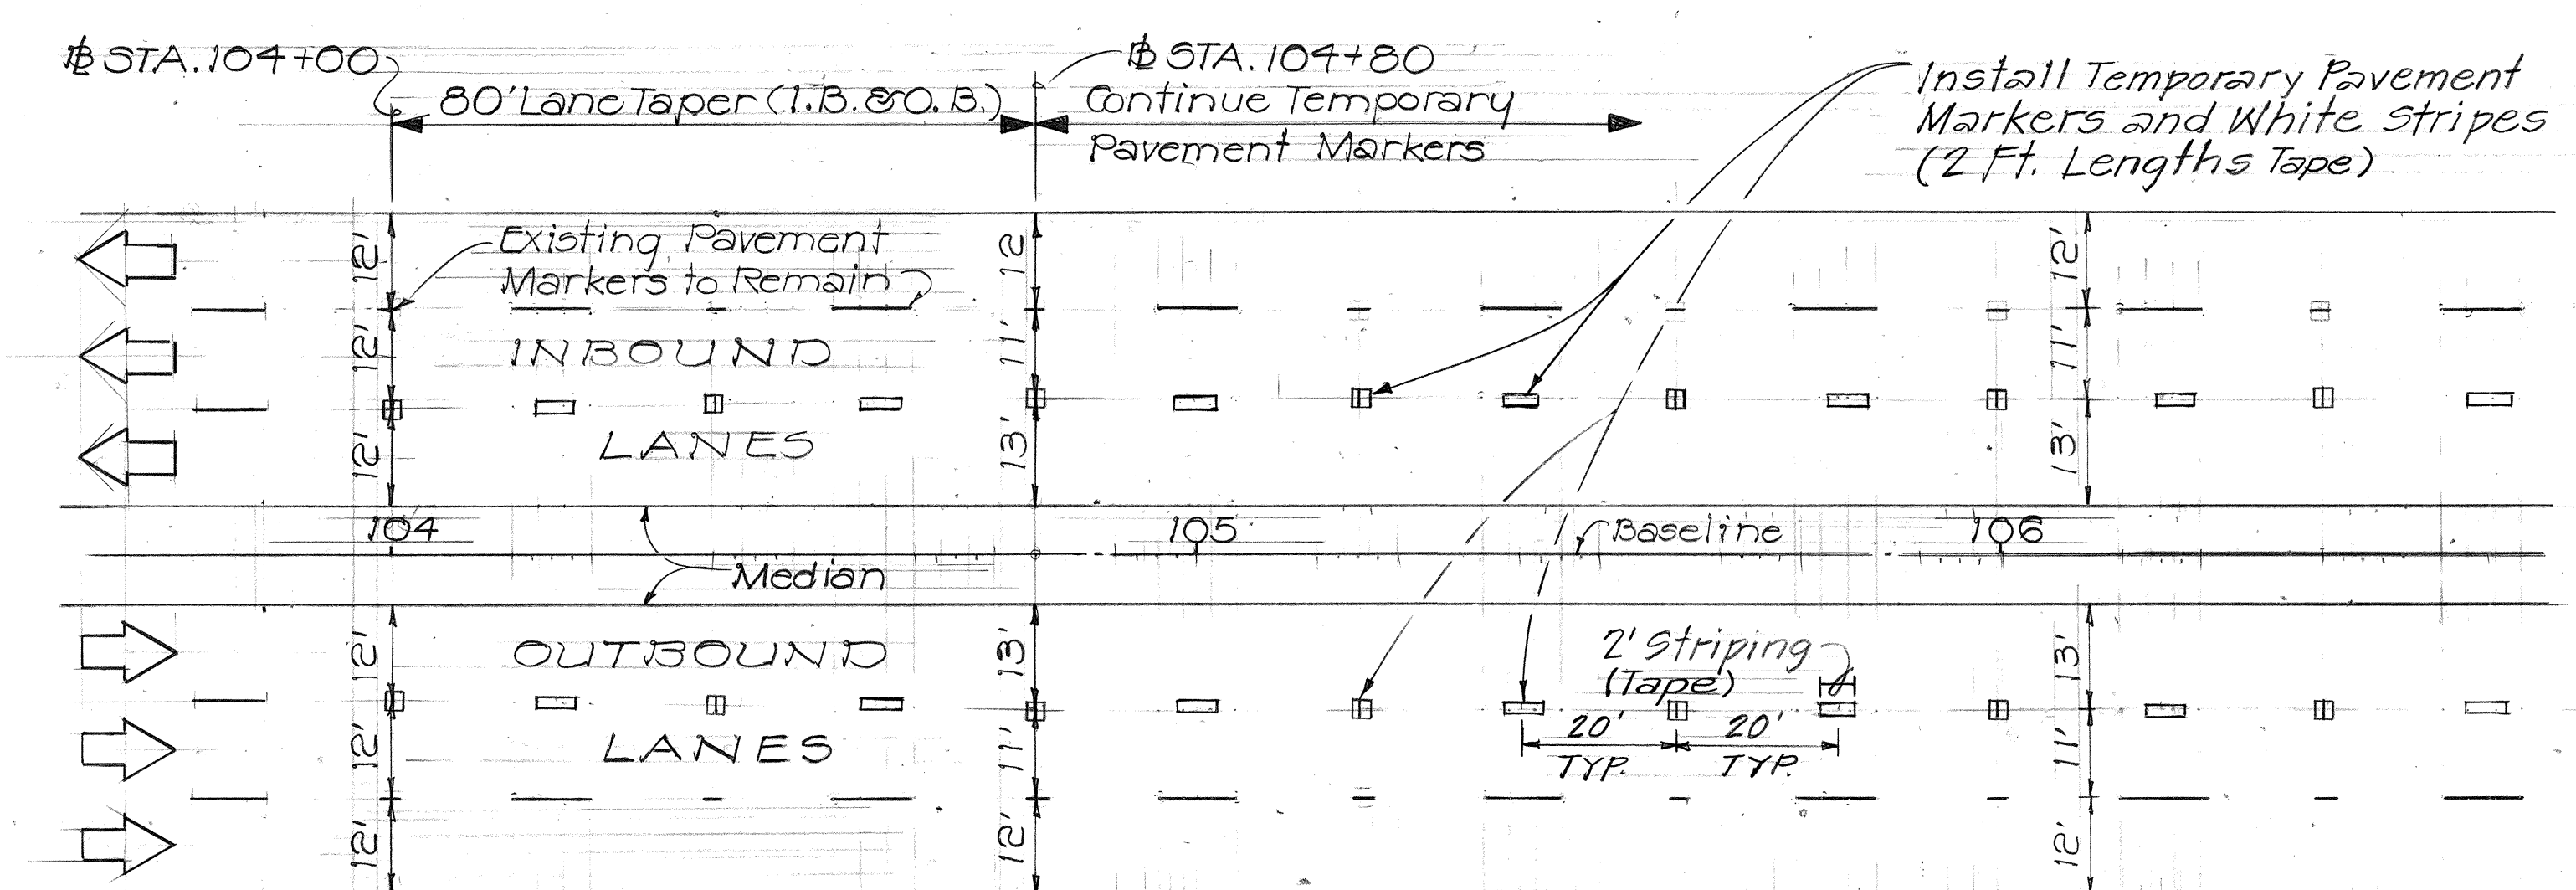

WEST END TEMPORARY CONNECTION

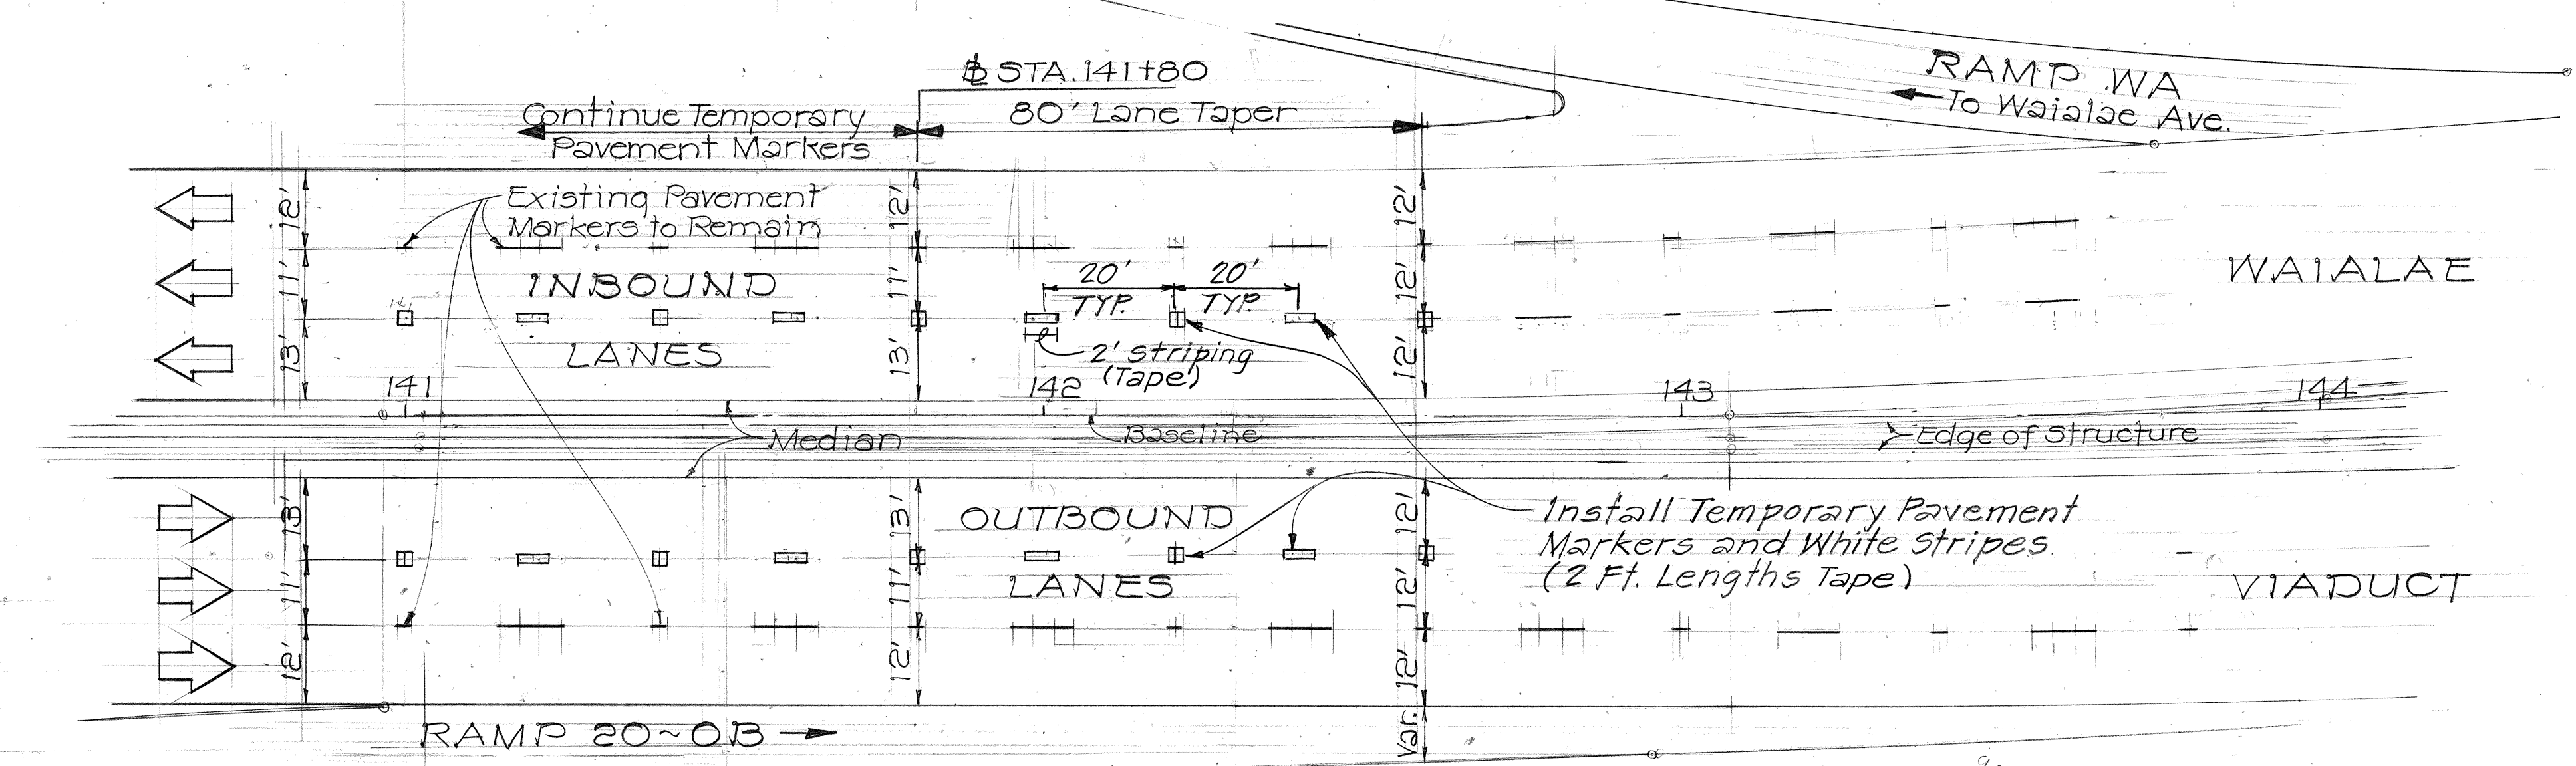

EAST END TEMPORARY CONNECTION

TEMPORARY PAVEMENT MARKING & STRIPING SUMMARY		
ITEM NO.	DESCRIPTION	APPROX. QUANTITY
629.3004	Temp. Preformed Pav't. Marking Tape	320 Lin. Ft.
629.3030	Pav't. Marker Type C	161 Each

STATE OF HAWAII
DEPARTMENT OF TRANSPORTATION
HIGHWAYS DIVISION
CONSTRUCTION ZONE
TRAFFIC CONTROL
INTERSTATE ROUTE H-1
SAFETY IMPROVEMENTS
Koko Head Ave. To Wai'ale Viaduct
F.A.I. PROJ. No. 1R-H1-1(197)
Scale: As Noted Date: July, 1985
SHEET No. OF SHEETS

DATE	_____
DESIGNED BY	_____
TRACED BY	_____
NOTED BY	_____
CHECKED BY	_____
ORIGINAL PLAN No.	_____