



| FED. ROAD DIST. NO. | STATE | FED. AID PROJ. NO. | FISCAL YEAR | SHEET NO. | TOTAL SHEETS |
|---------------------|-------|--------------------|-------------|-----------|--------------|
| HAWAII              | HAW.  | IR-HI-1(189)       | 1986        | 7         | 29           |

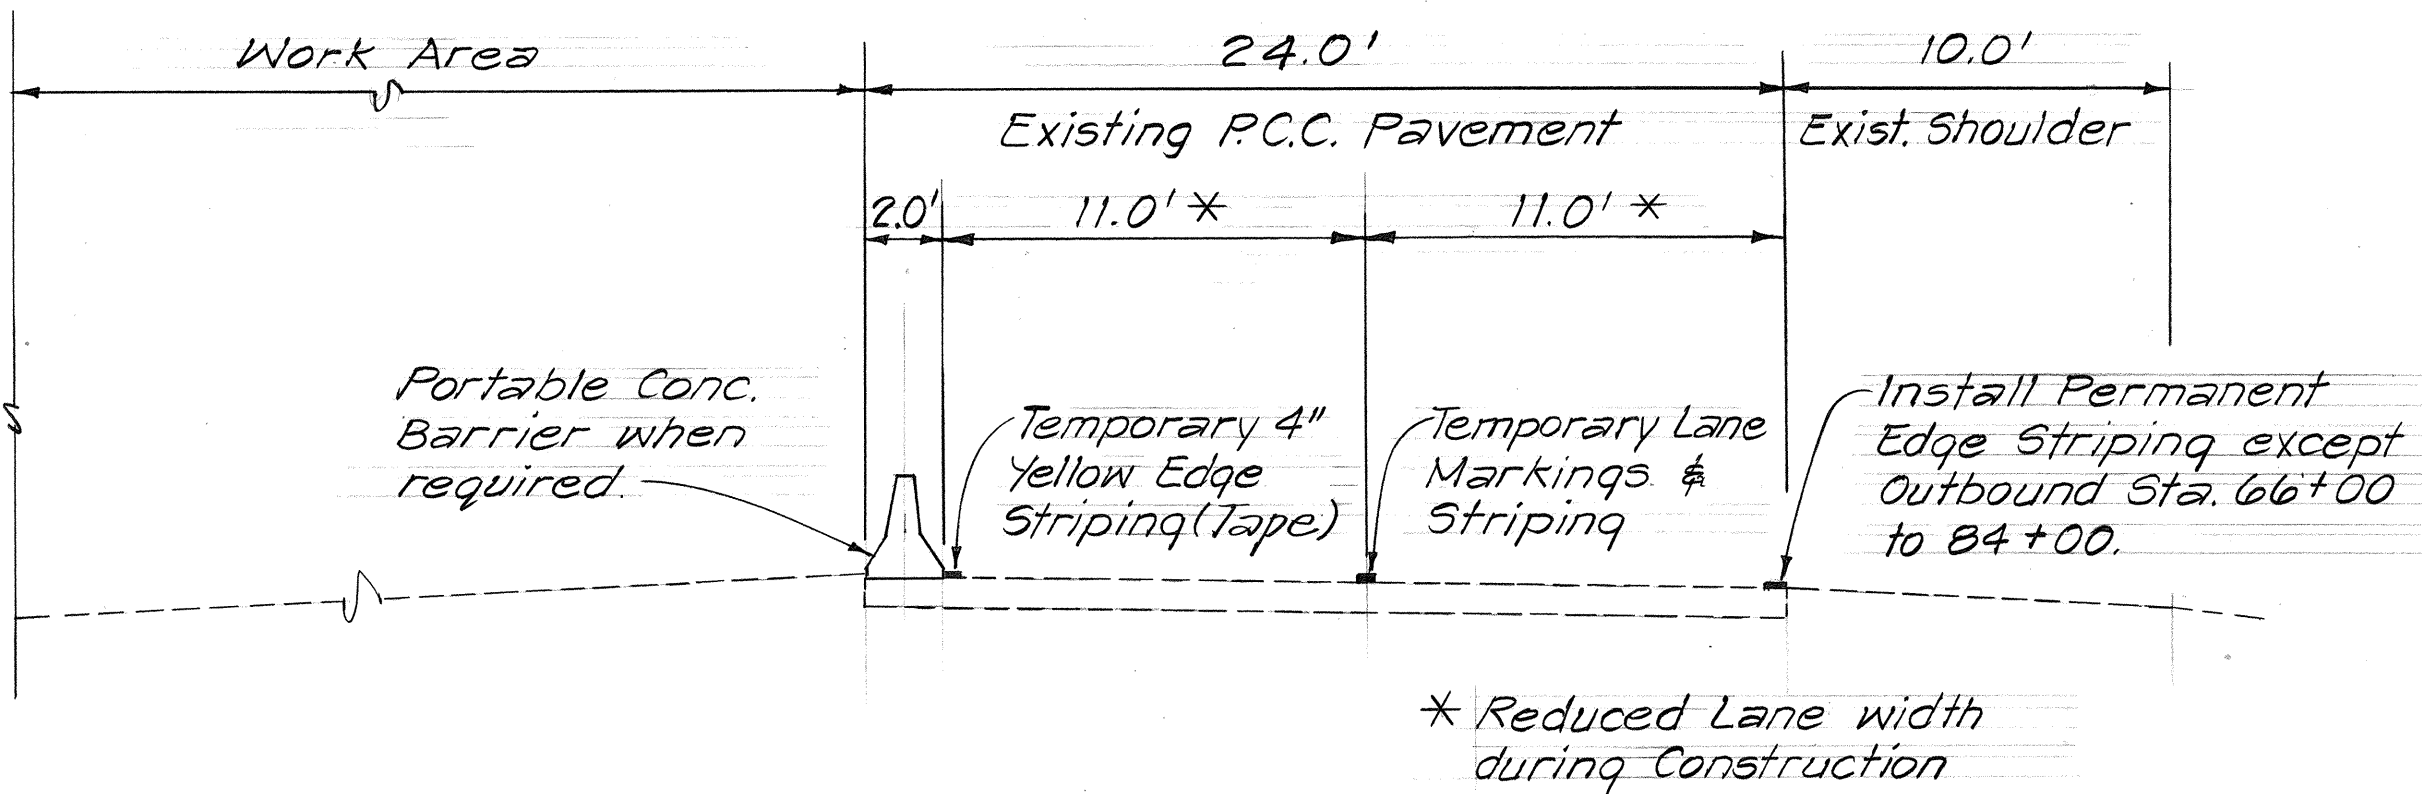


TYPICAL HALF-SECTION DURING CONSTRUCTION  
(AFTER PAVEMENT GRINDING)  
Not to Scale

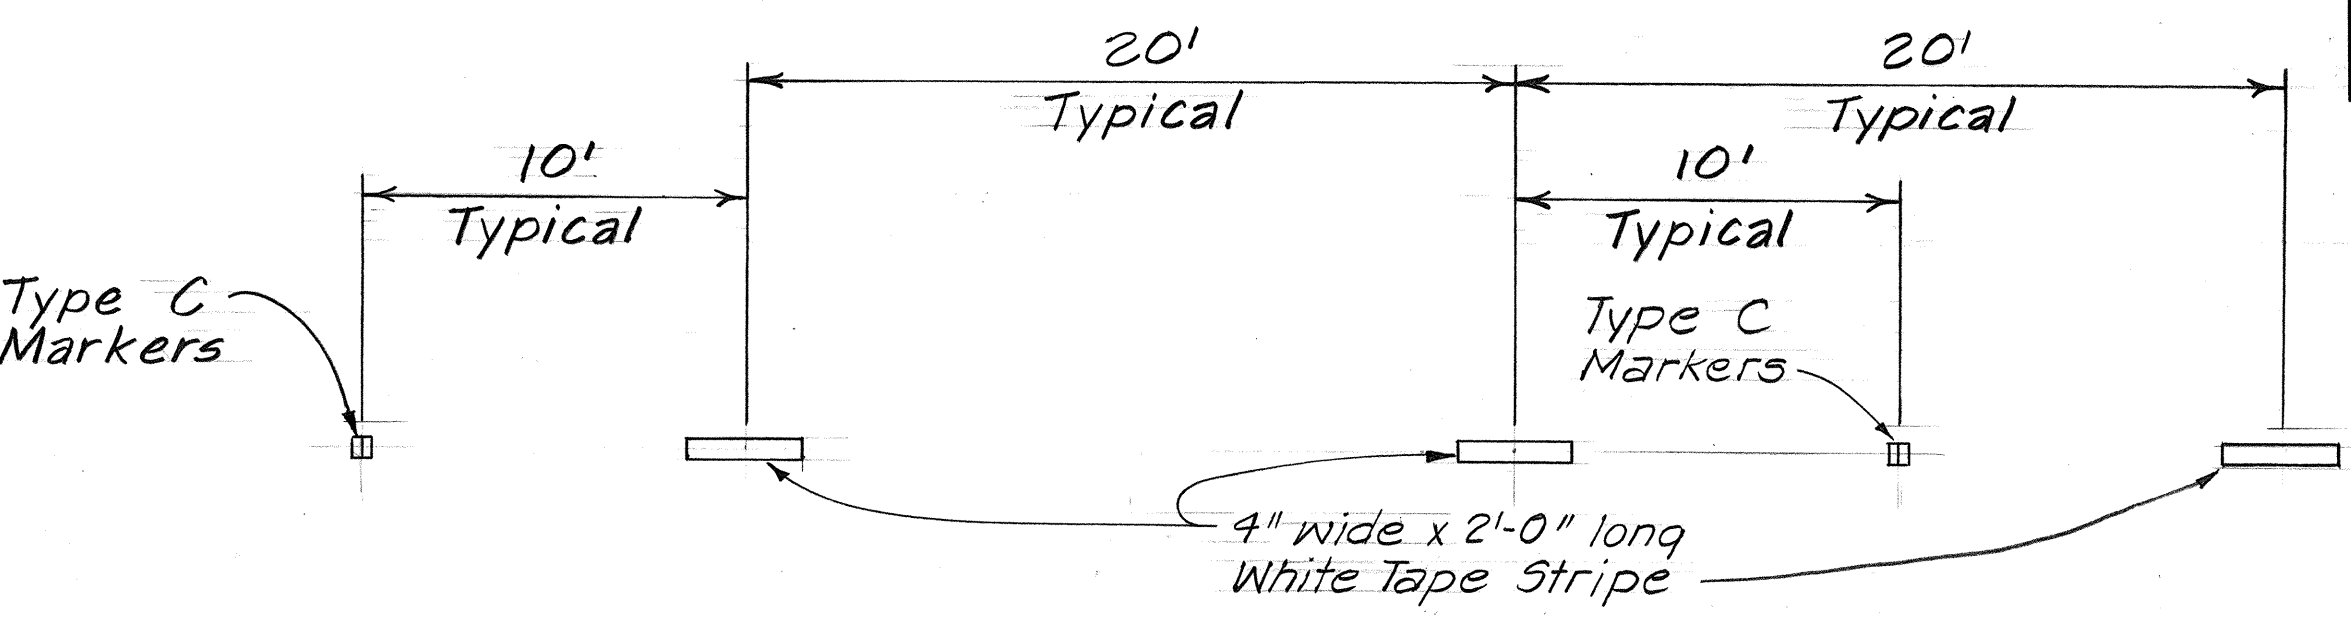


TYPICAL TEMPORARY LANE MARKING & STRIPING  
Not to Scale

NOTES:

1. Temporary markings and striping shall be installed after pavement grinding.
2. State furnished Portable Concrete Barrier will be provided in the quantity as shown in the proposal schedule. See Section 606 - Guardrails of the Special Provisions for details.
3. Installation and removal of temporary pavement markers shall meet the requirements of Section 629 - Pavement Markers, Striping and Markings; of the specifications and/or special provisions. Removal of existing and temporary pavement markers will not be measured and paid for separately but shall be considered incidental to the various items of paving.
4. When all work within the median area is completed and that construction zone traffic control is no longer required, the Contractor, with the approval of the Engineer, shall remove the temporary pavement markers including adhesive and striping, and install permanent markers. See signing and pavement marking plans for layout of permanent striping and pavement markers.
5. Portable concrete barriers shall not be relocated from one work area to another area without the approval of the Engineer.

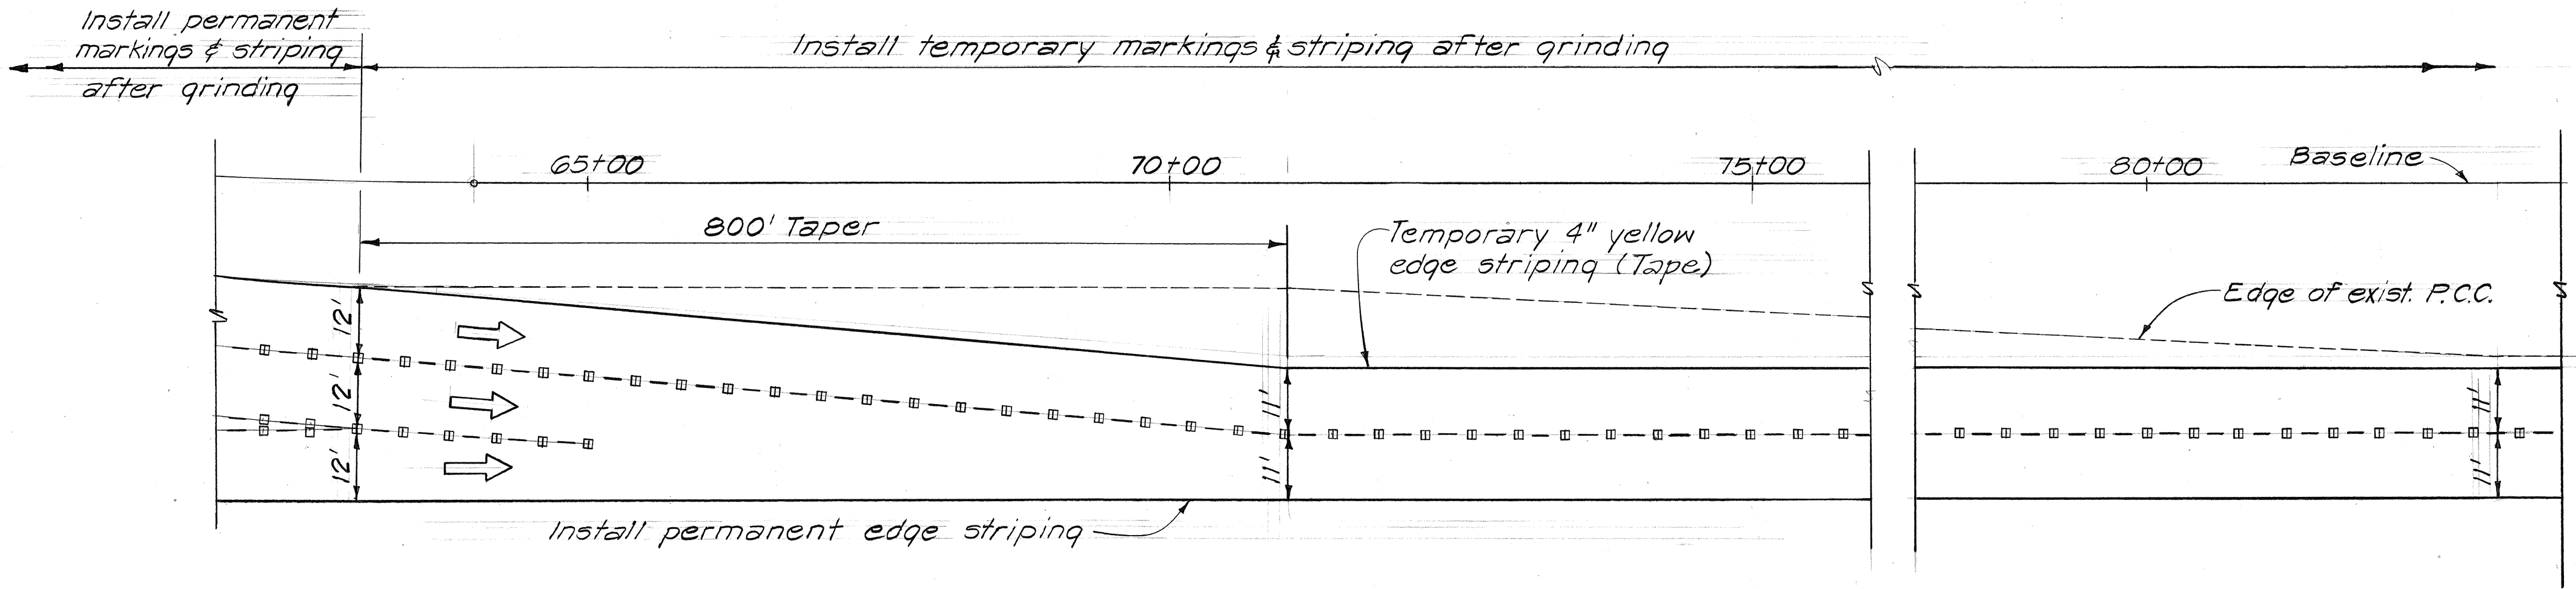

INBOUND - BEGINNING TEMPORARY MARKINGS & STRIPING  
Not to Scale

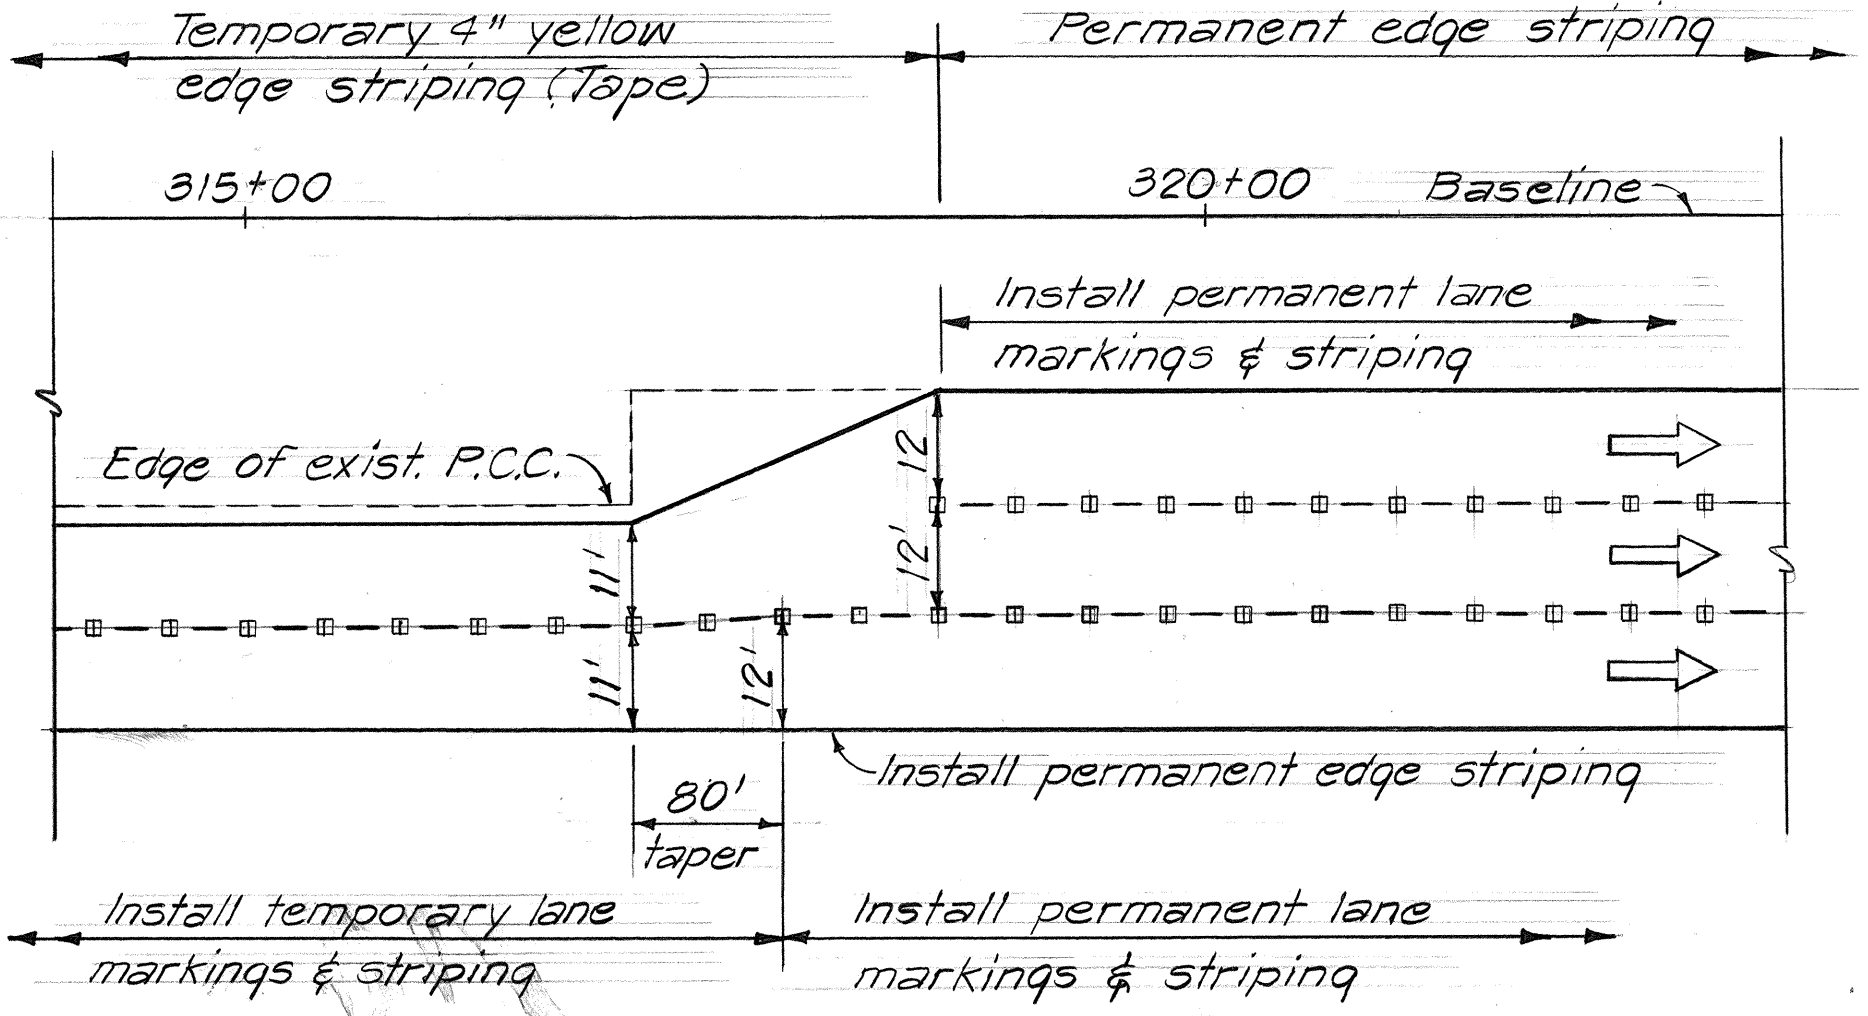

INBOUND - END TEMPORARY MARKINGS & STRIPING  
Not to Scale

| TEMPORARY PAVEMENT MARKINGS & STRIPING SUMMARY |                                                   |                  |
|------------------------------------------------|---------------------------------------------------|------------------|
| ITEM NO.                                       | DESCRIPTION                                       | APPROX. QUANTITY |
| 629.3010                                       | Pavement Striping (Temporary Lane Marking - Tape) | 5,000 lin. ft.   |
| 629.3020                                       | Pavement Striping (Temporary Edge Marking - Tape) | 50,000 lin. ft.  |
| 629.3030                                       | Pavement Marker (Temporary)                       | 1,250 each       |

STATE OF HAWAII

DEPARTMENT OF TRANSPORTATION

HIGHWAYS DIVISION

CONSTRUCTION ZONE

TRAFFIC CONTROL

INTERSTATE ROUTE H-1

Palailai Interchange to Kunia Interchange

Construction of Additional Lanes

F.A.I. PROJ. No. IR-HI-1(189)

Scale: As Noted Date: Aug, 1985


SHEET No. 1 OF 2 SHEETS

7


|                   |      |
|-------------------|------|
| SURVEY PLOTTED BY | DATE |
| DRAWN BY          |      |
| TRACED BY         |      |
| QUANTITIES BY     |      |
| CHECKED BY        |      |
| ORIGINAL PLAN     |      |
| NOTE BOOK         |      |
| No.               |      |



| FED. ROAD DIST. NO. | STATE | FED. AID PROJ. NO. | FISCAL YEAR | SHEET NO. | TOTAL SHEETS |
|---------------------|-------|--------------------|-------------|-----------|--------------|
| HAWAII              | HAW.  | IR-HI-1(189)       | 1986        | 8         | 99           |

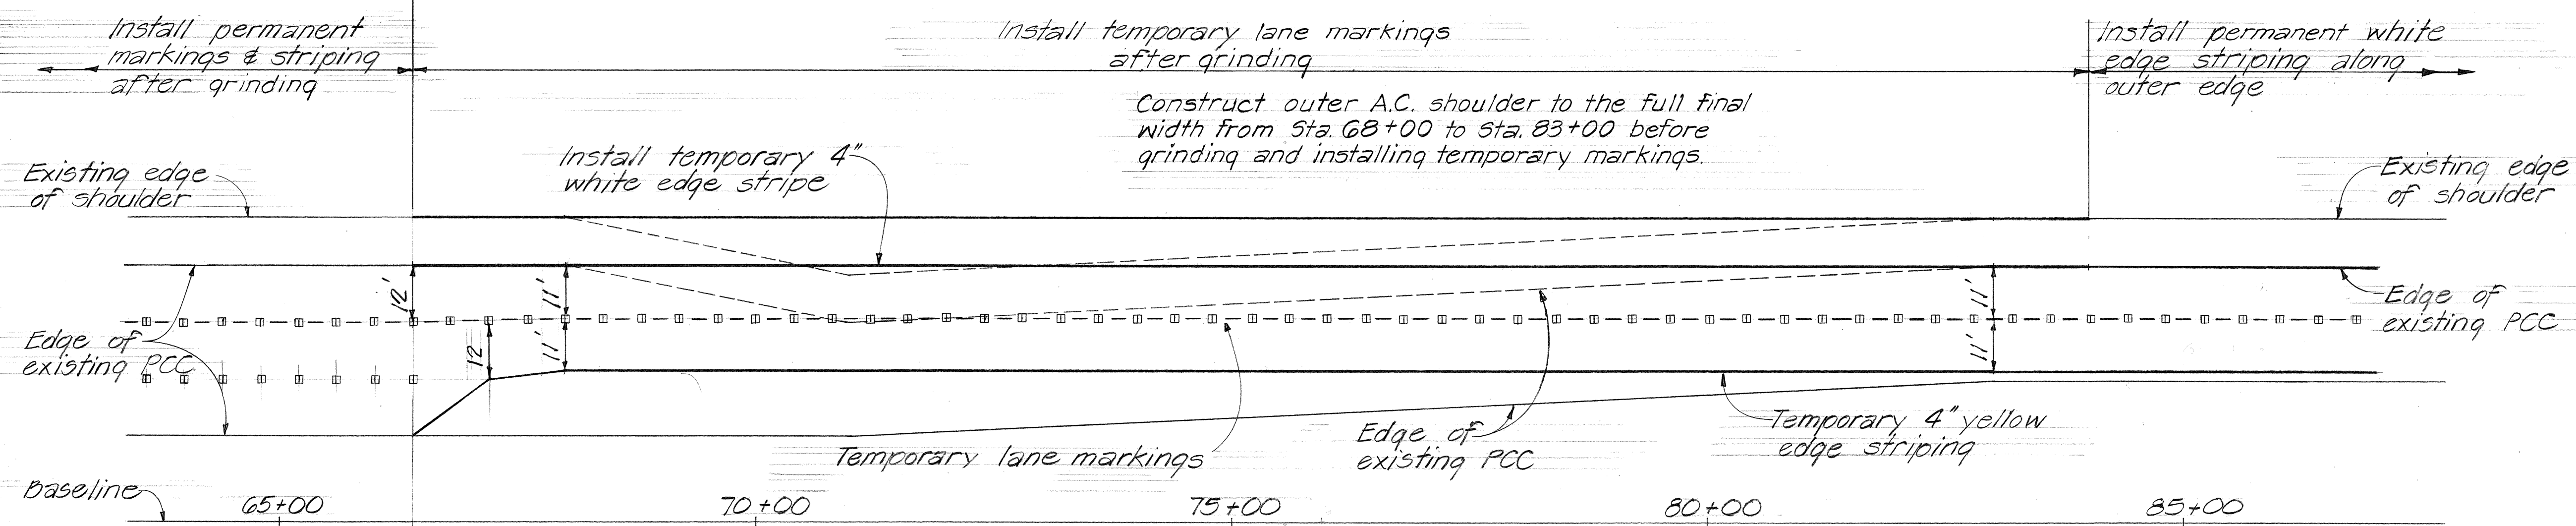

### PHASE I

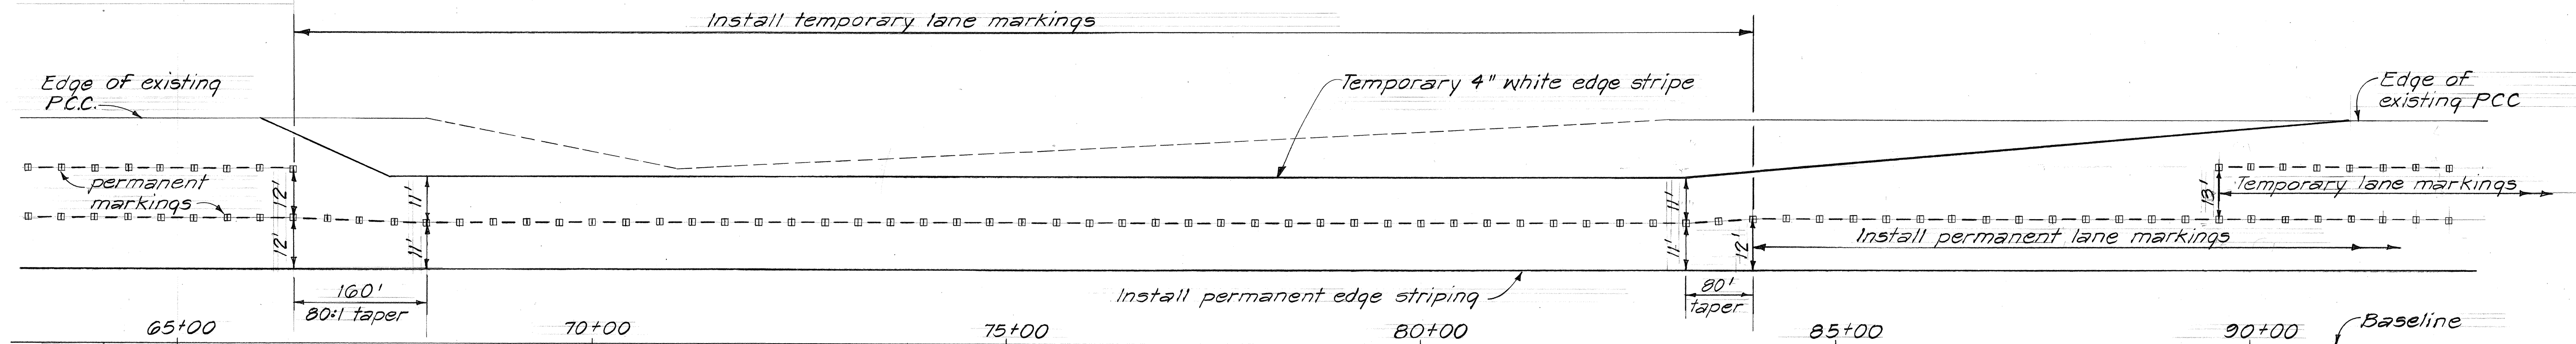


### PHASE II (After median lane constructed)

### OUTBOUND-BEGINNING OF TEMPORARY MARKINGS & STRIPING

Not to scale

Note: The Contractor may install permanent lane markings from baseline station 84+00± before beginning Phase II if approved by the Engineer.

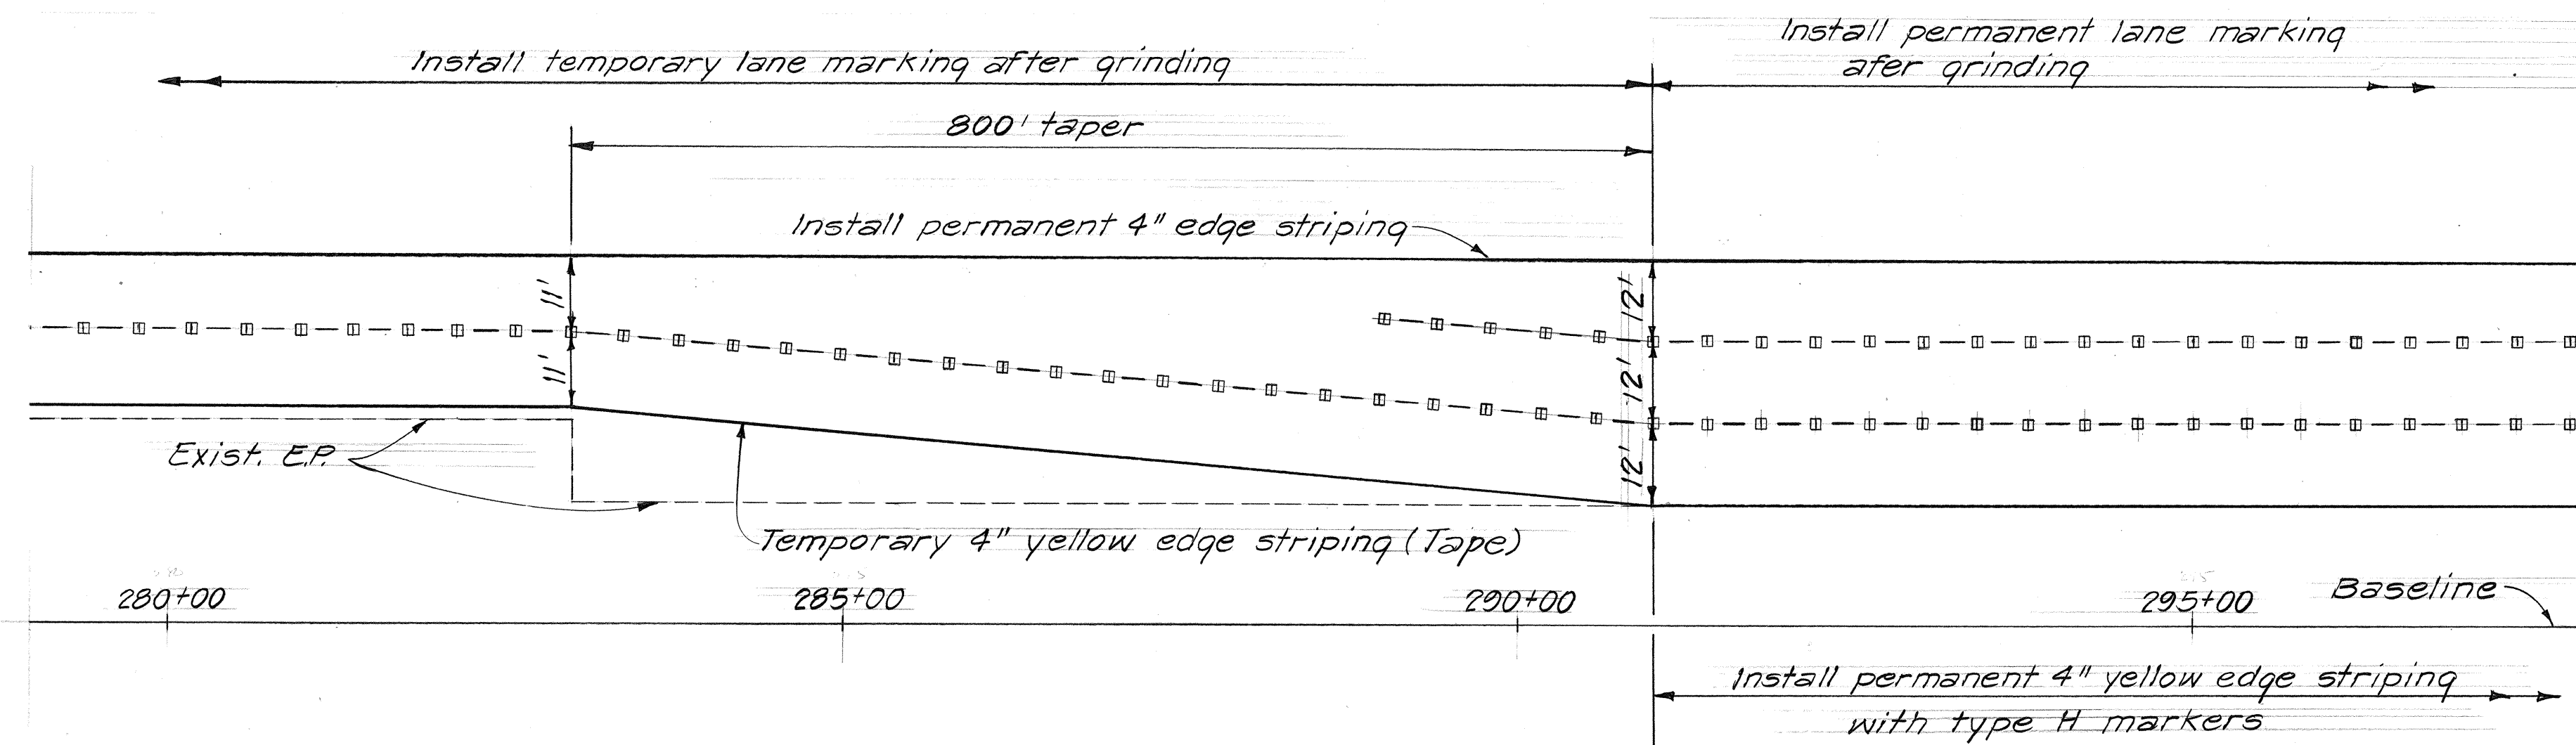

### PHASE I

### OUTBOUND-END OF TEMPORARY MARKINGS & STRIPING

Not to scale

STATE OF HAWAII  
DEPARTMENT OF TRANSPORTATION  
HIGHWAYS DIVISION

**CONSTRUCTION ZONE**  
**TRAFFIC CONTROL**  
**INTERSTATE ROUTE H-1**

Palailai Interchange to Kunia Interchange  
Construction of Additional Lanes  
F.A.I. PROJ. No. IR-HI-1(189)  
Scale: As Noted Date: Aug. 1985

**SHEET NO. 2 OF 2 SHEETS**