

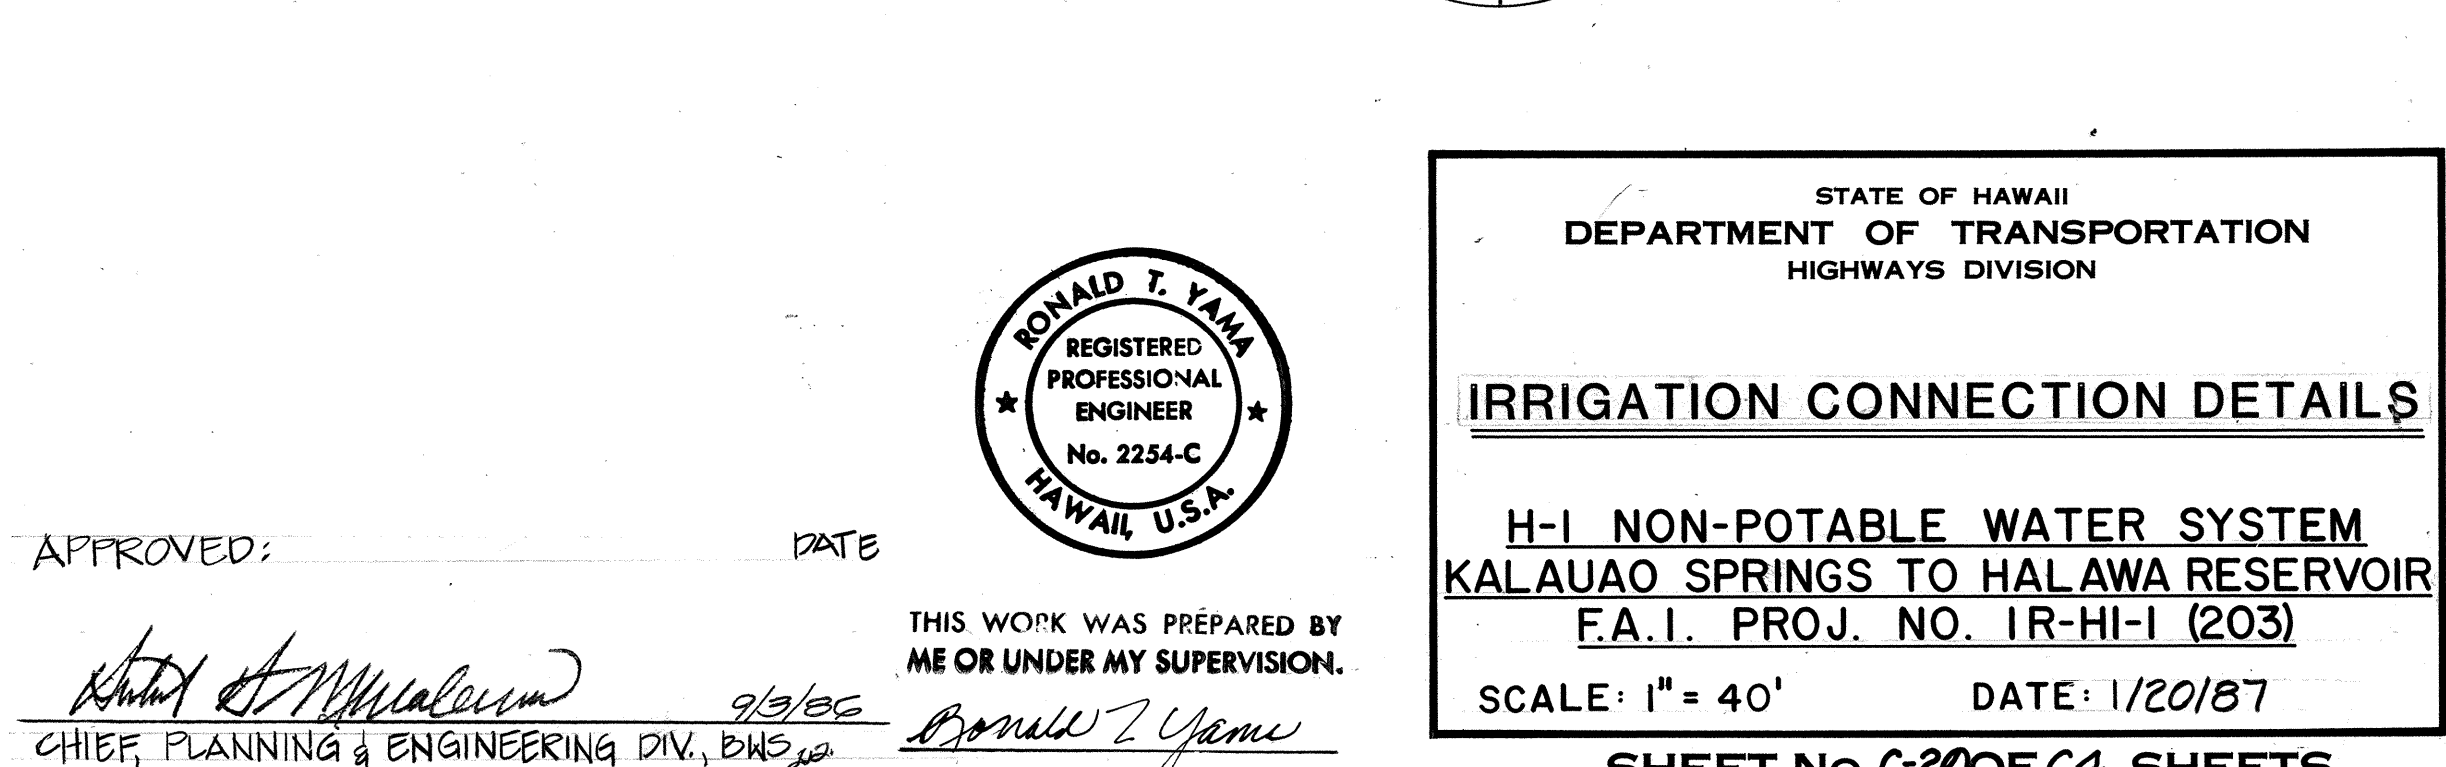
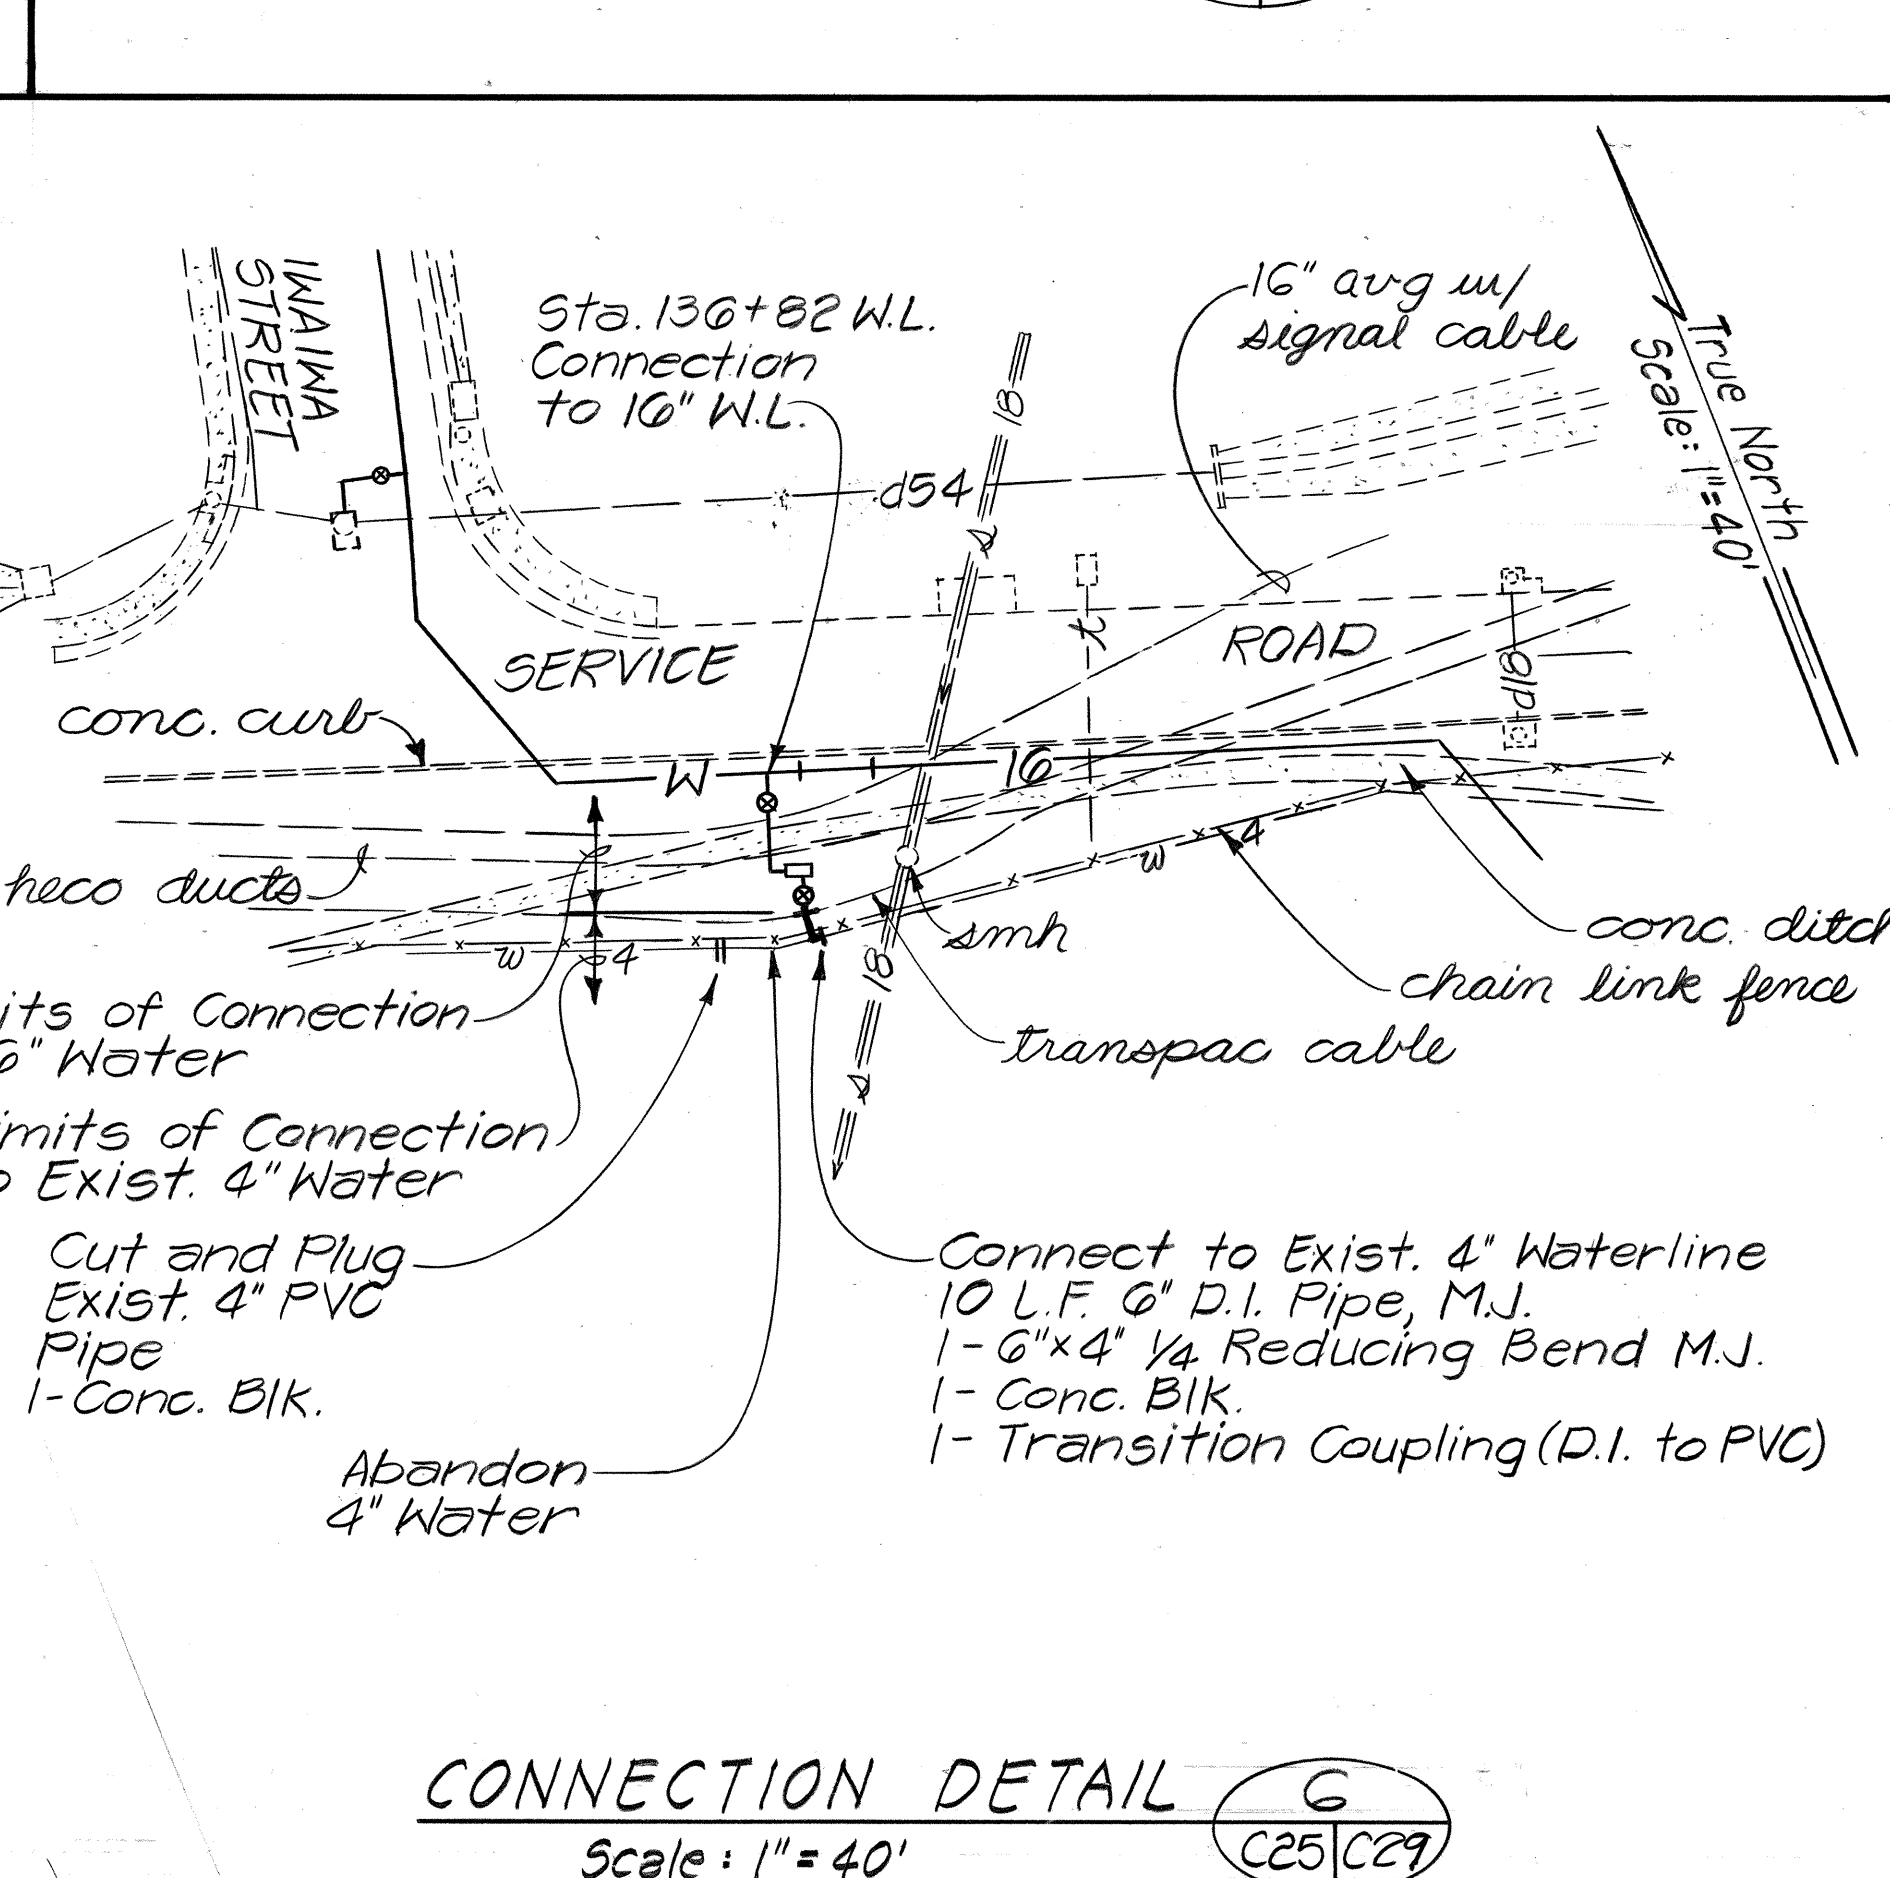
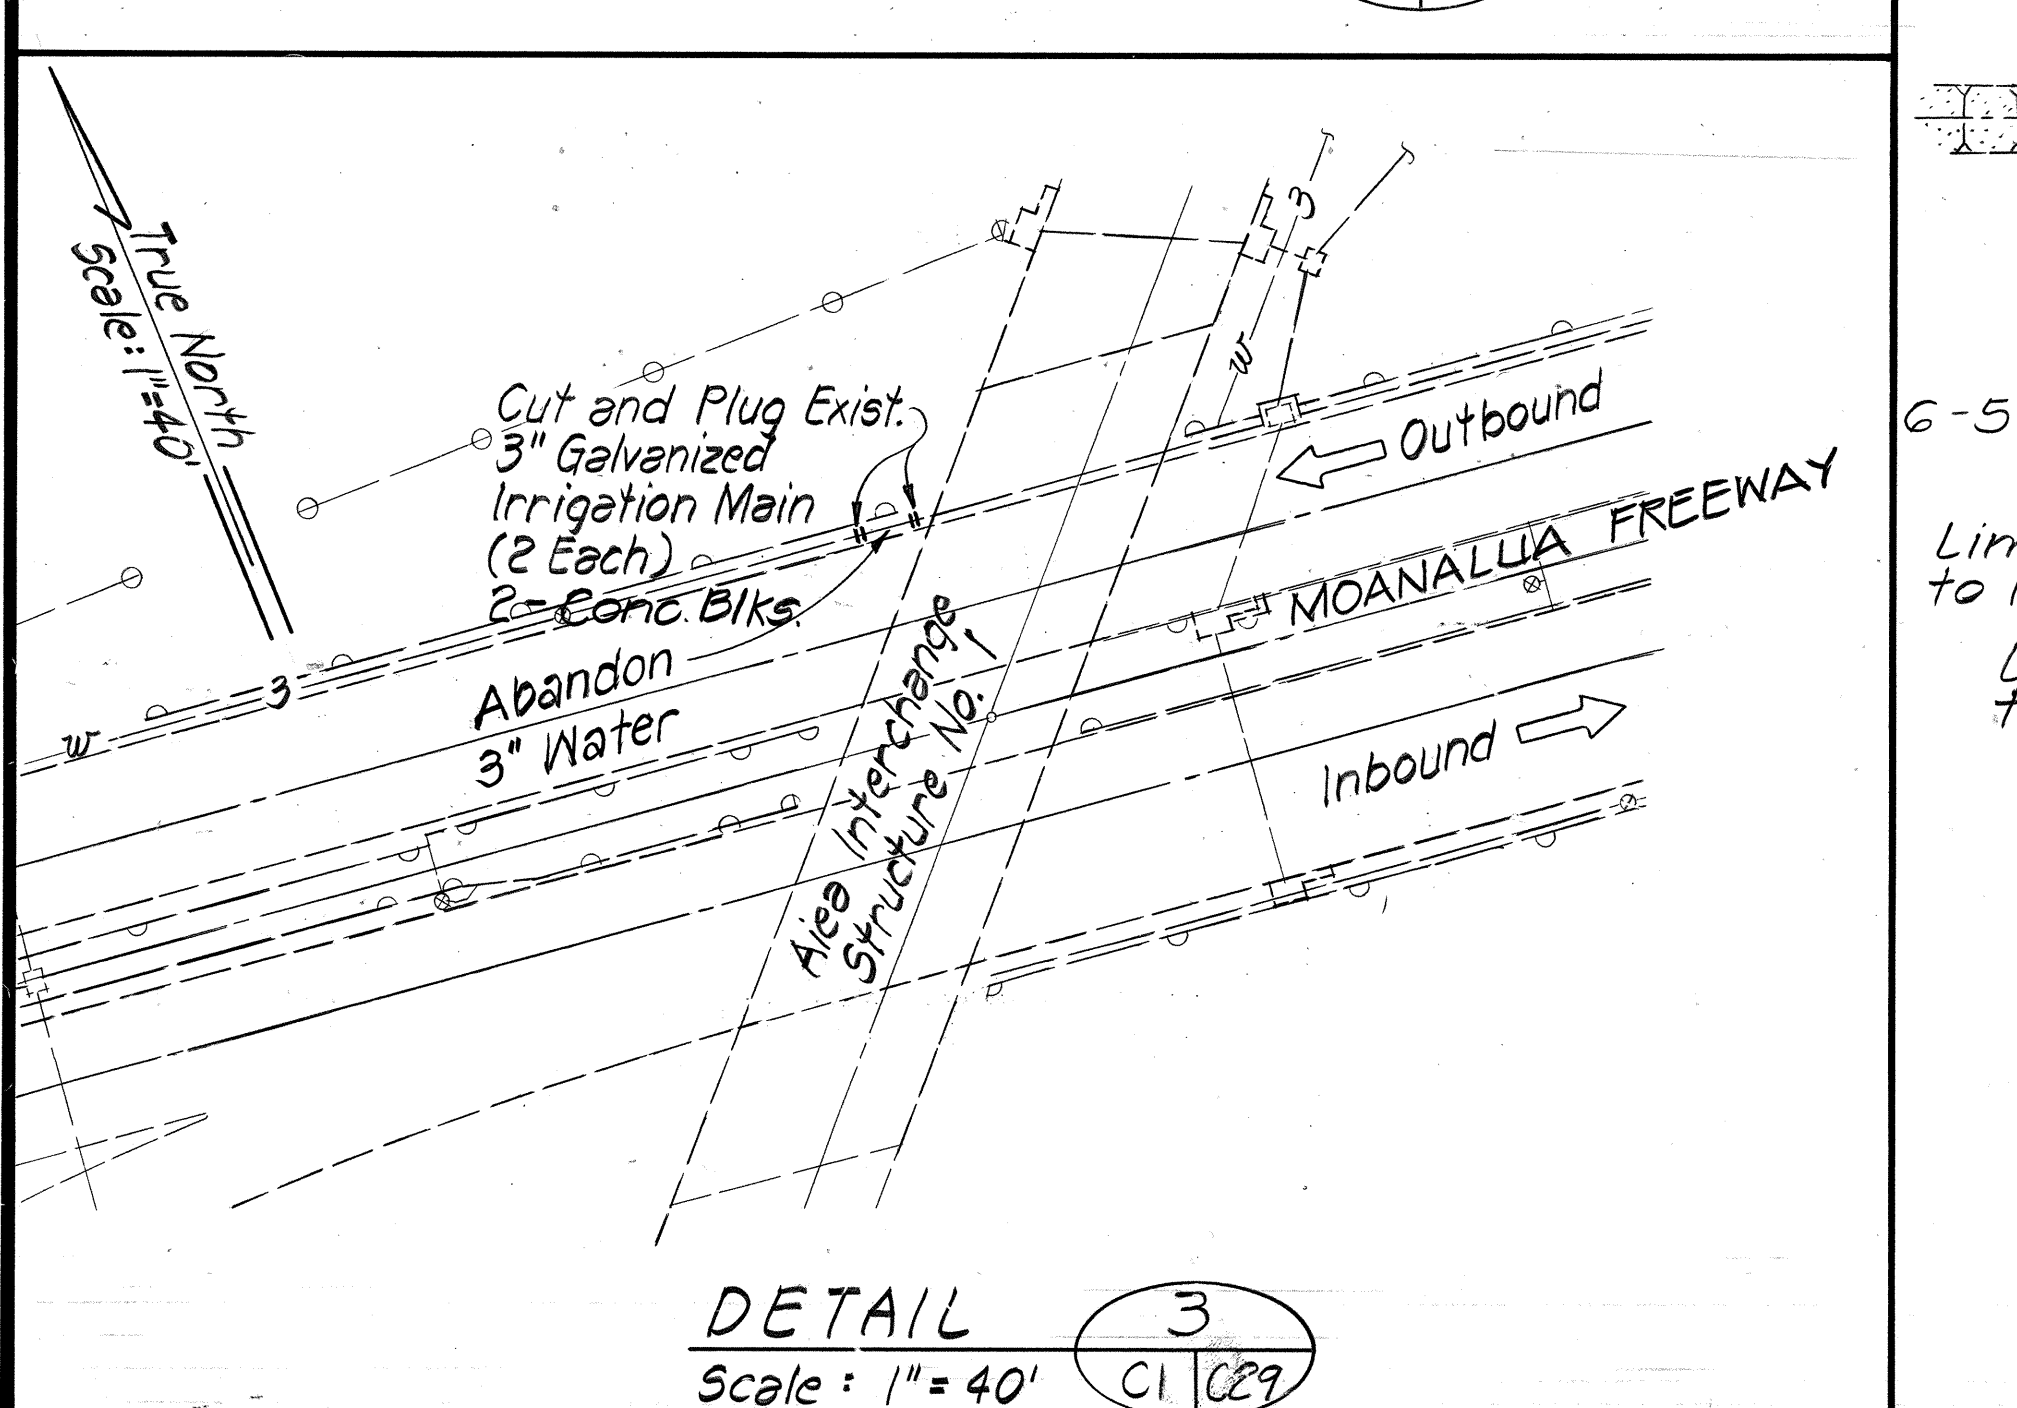
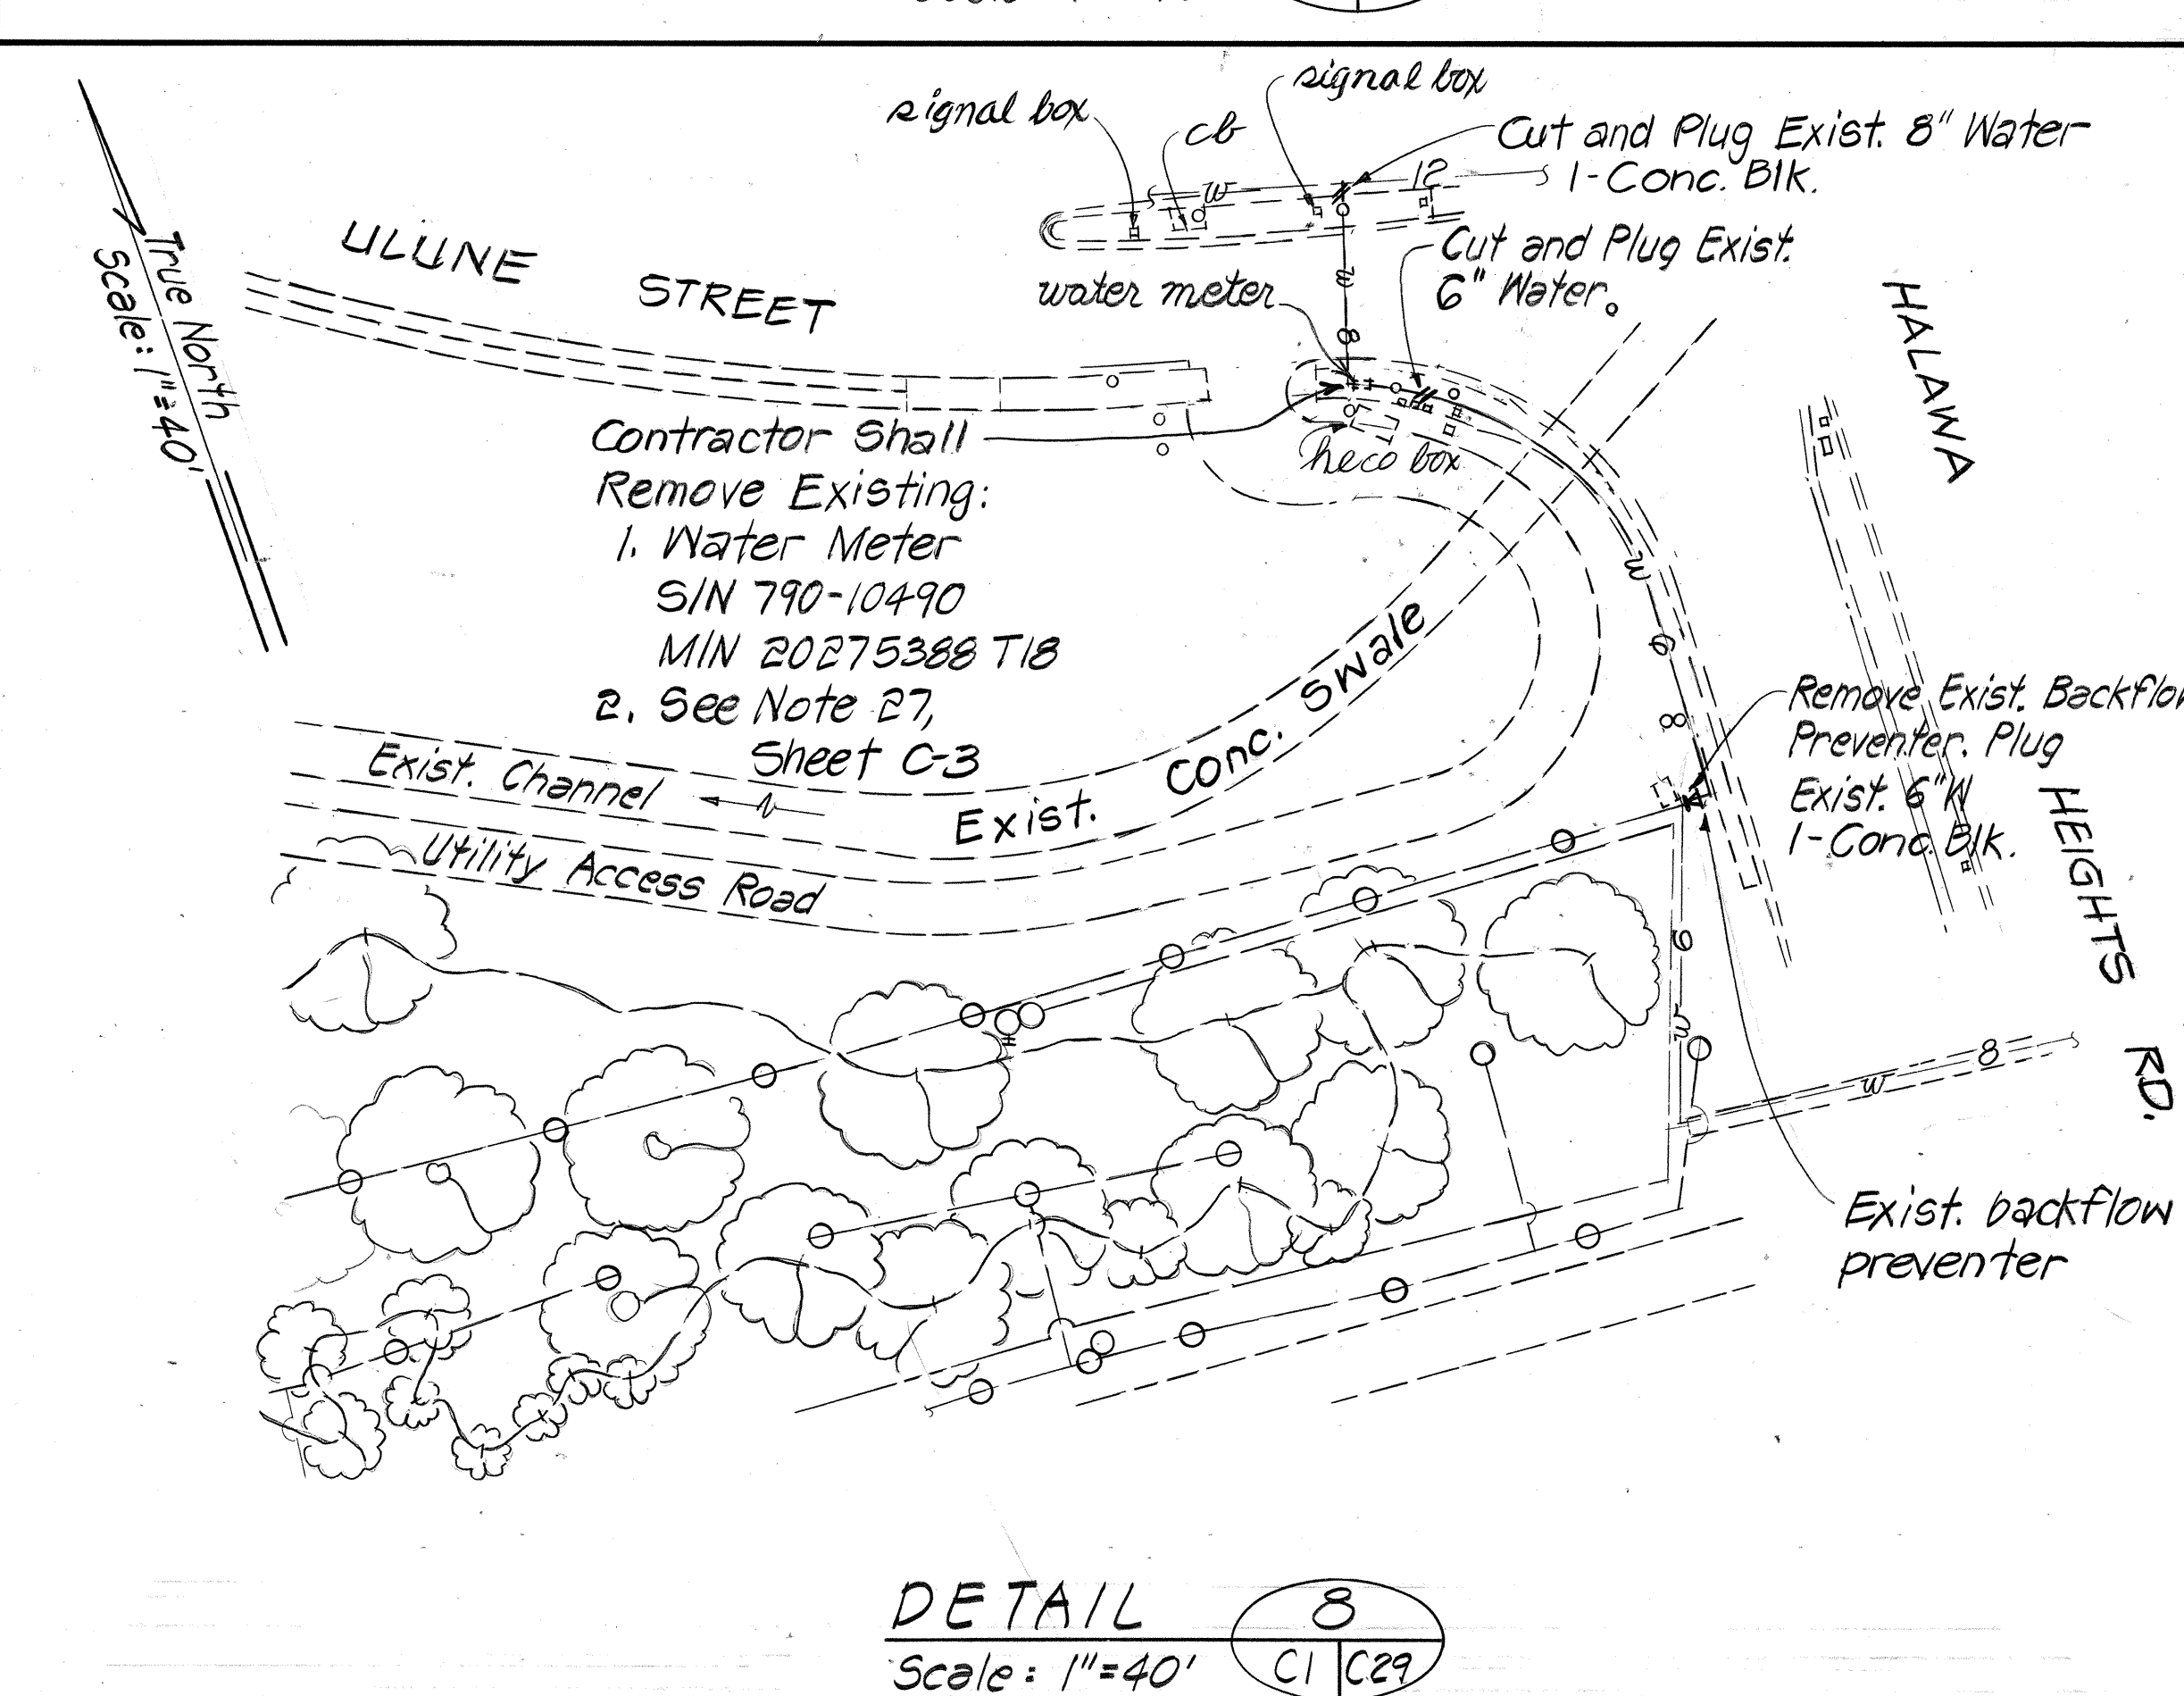
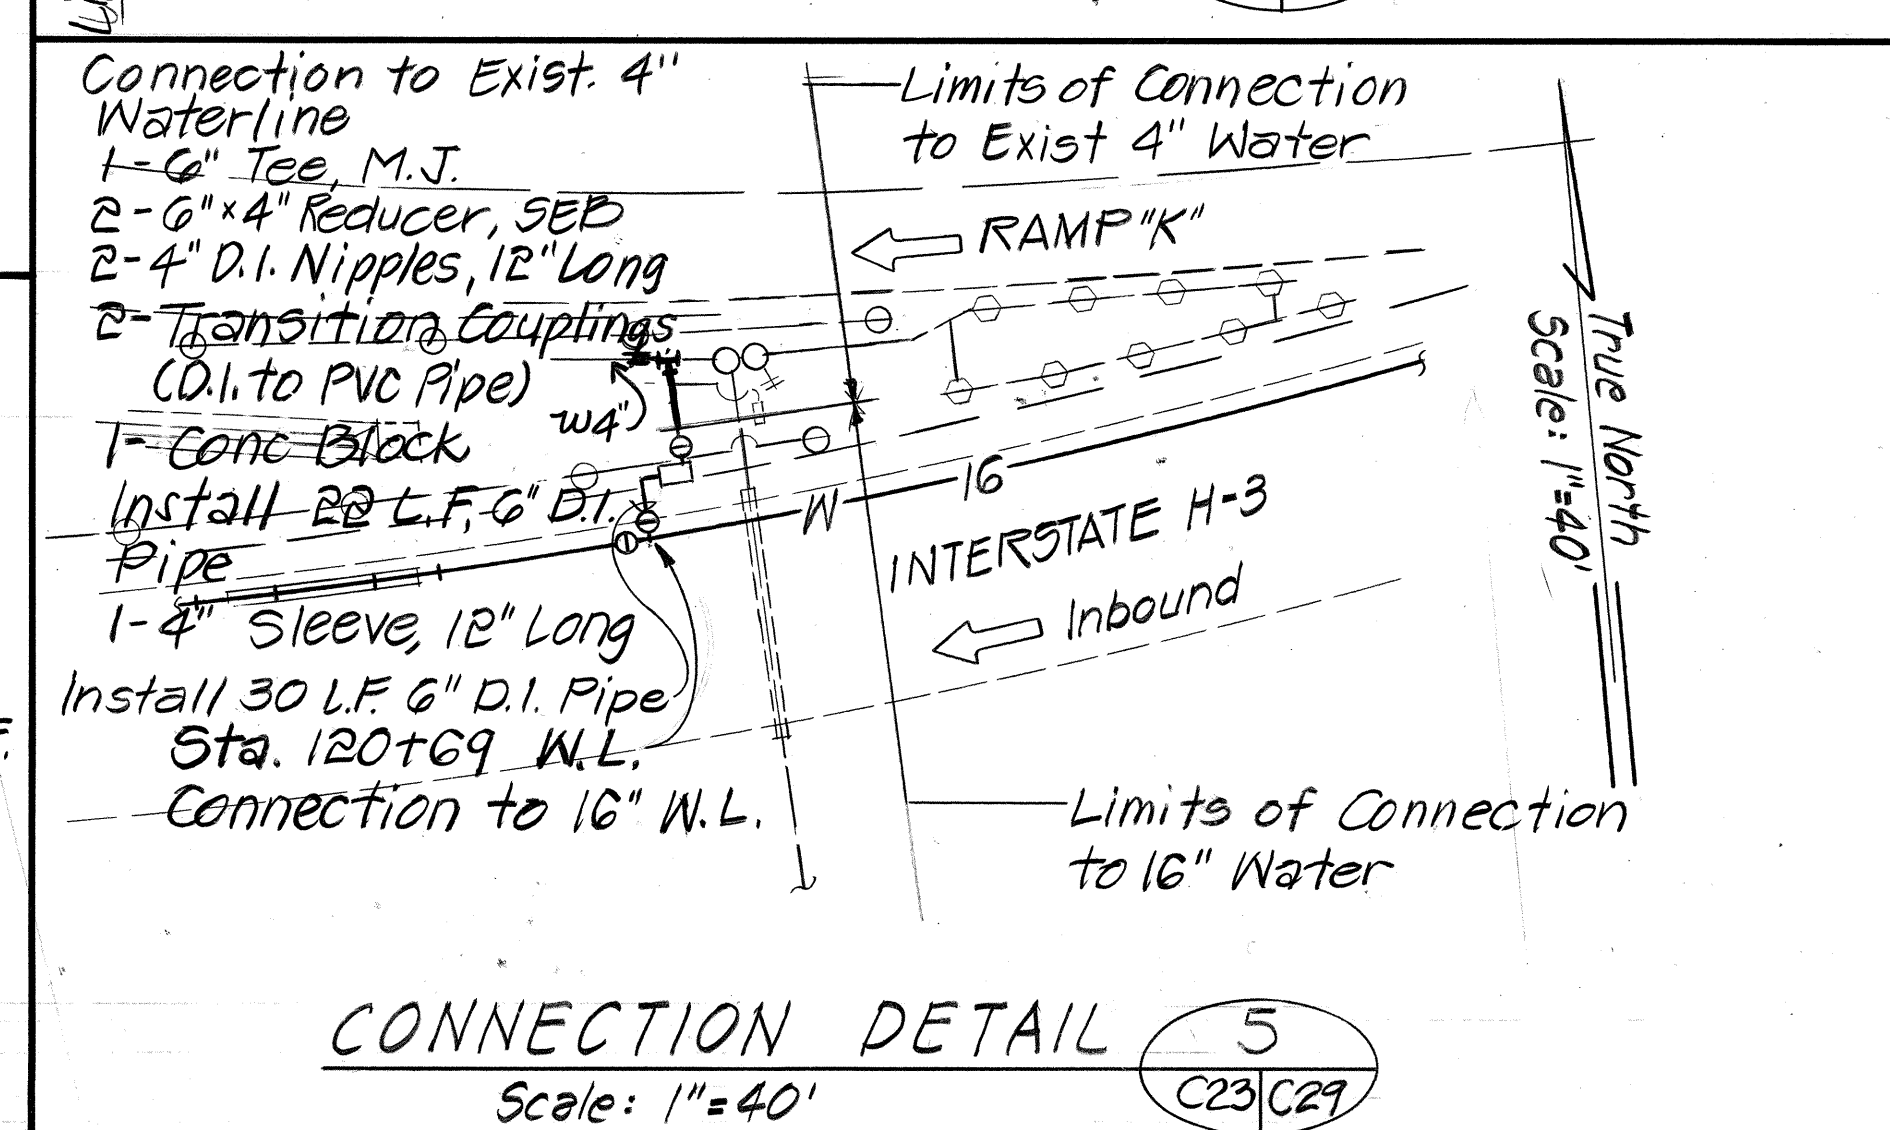
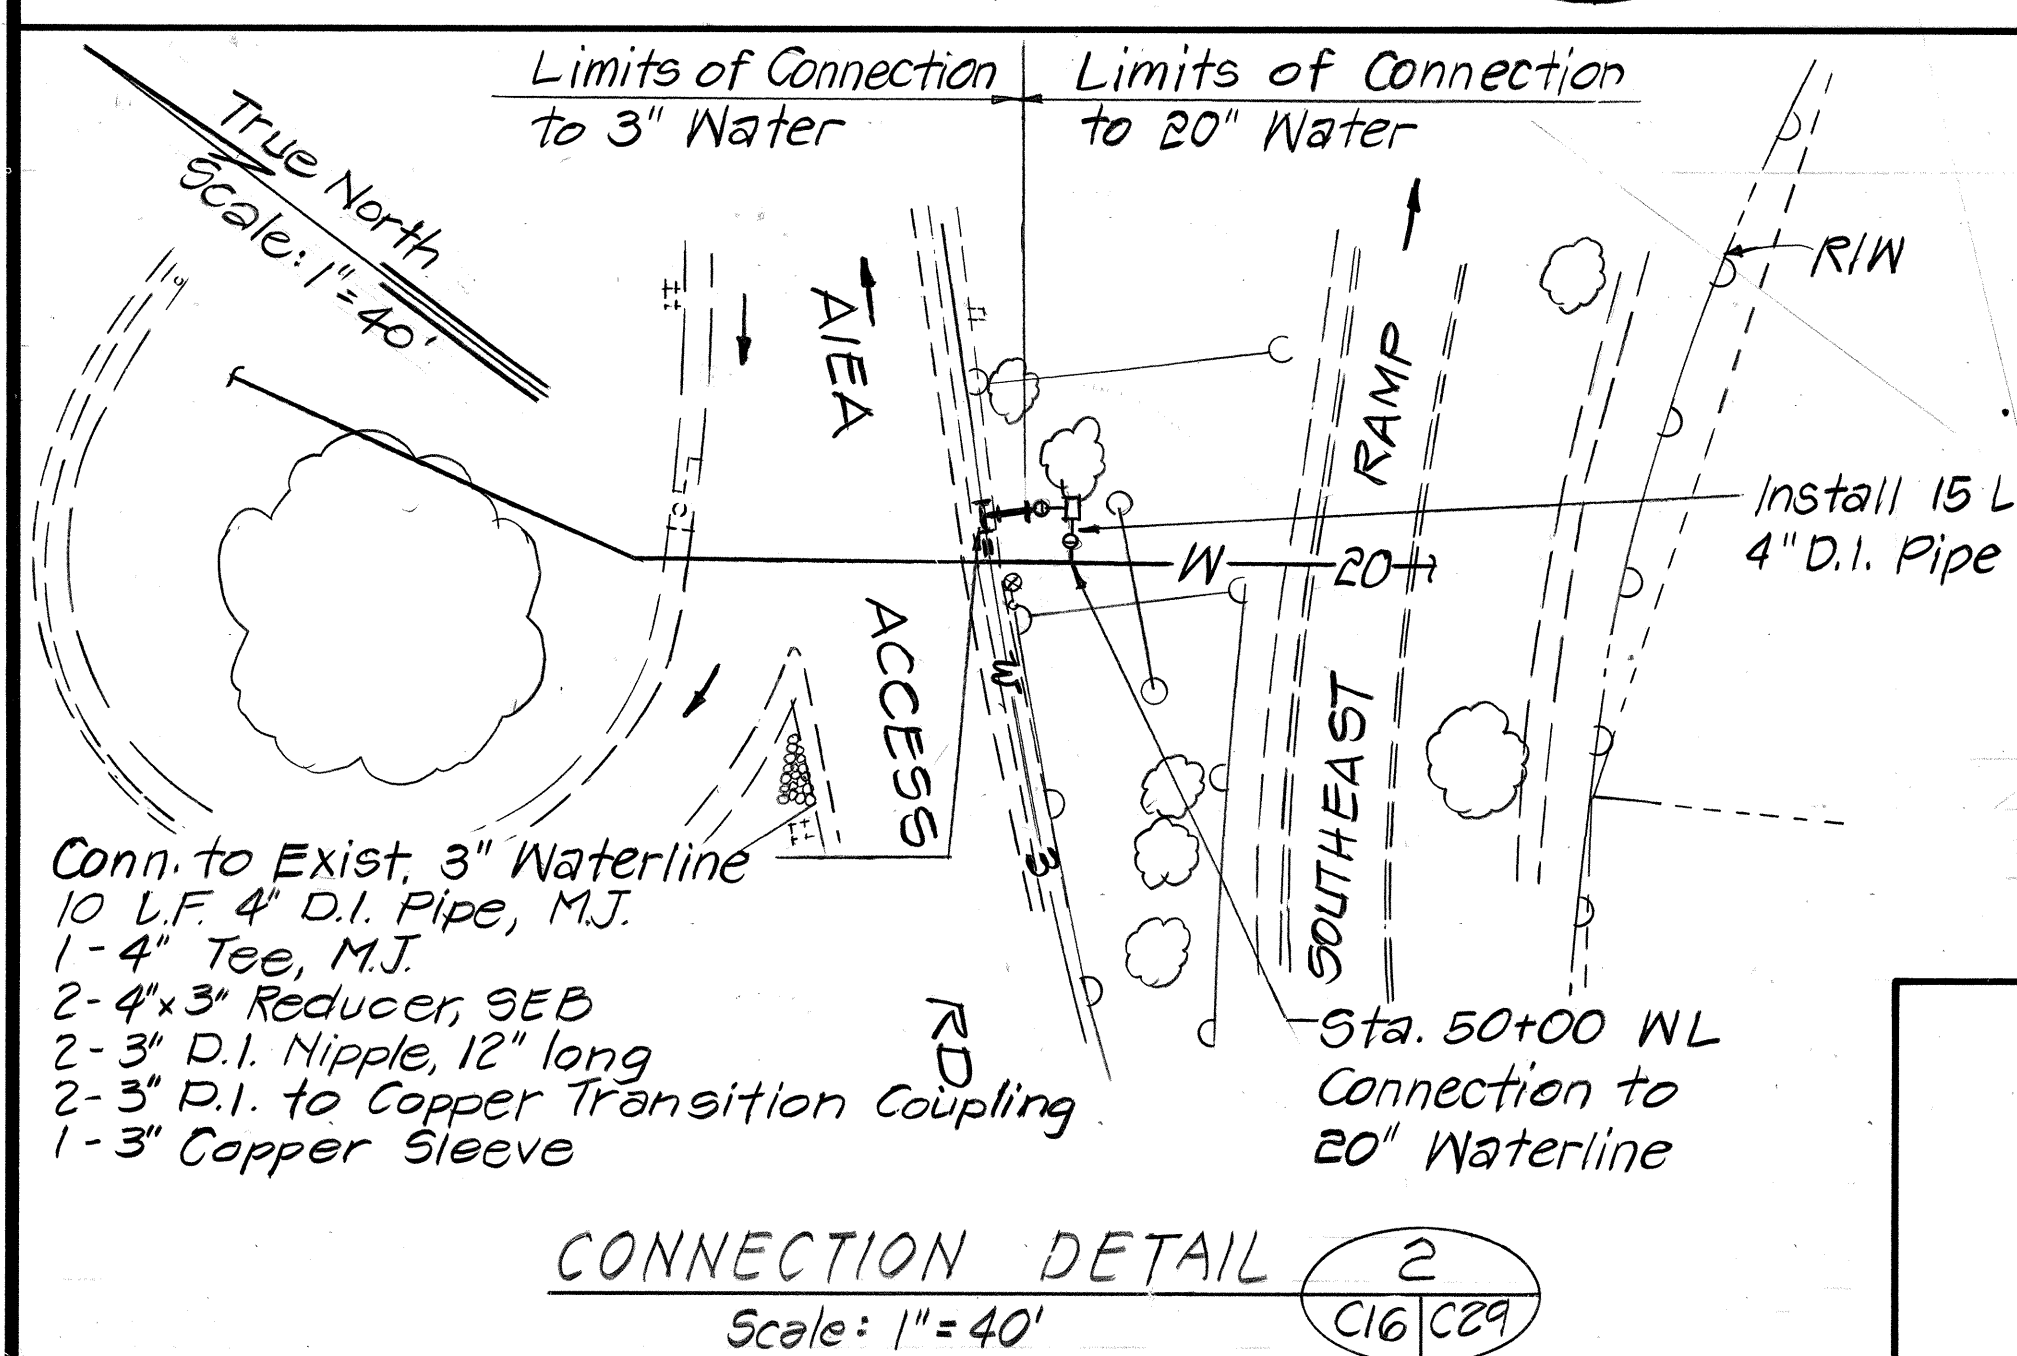
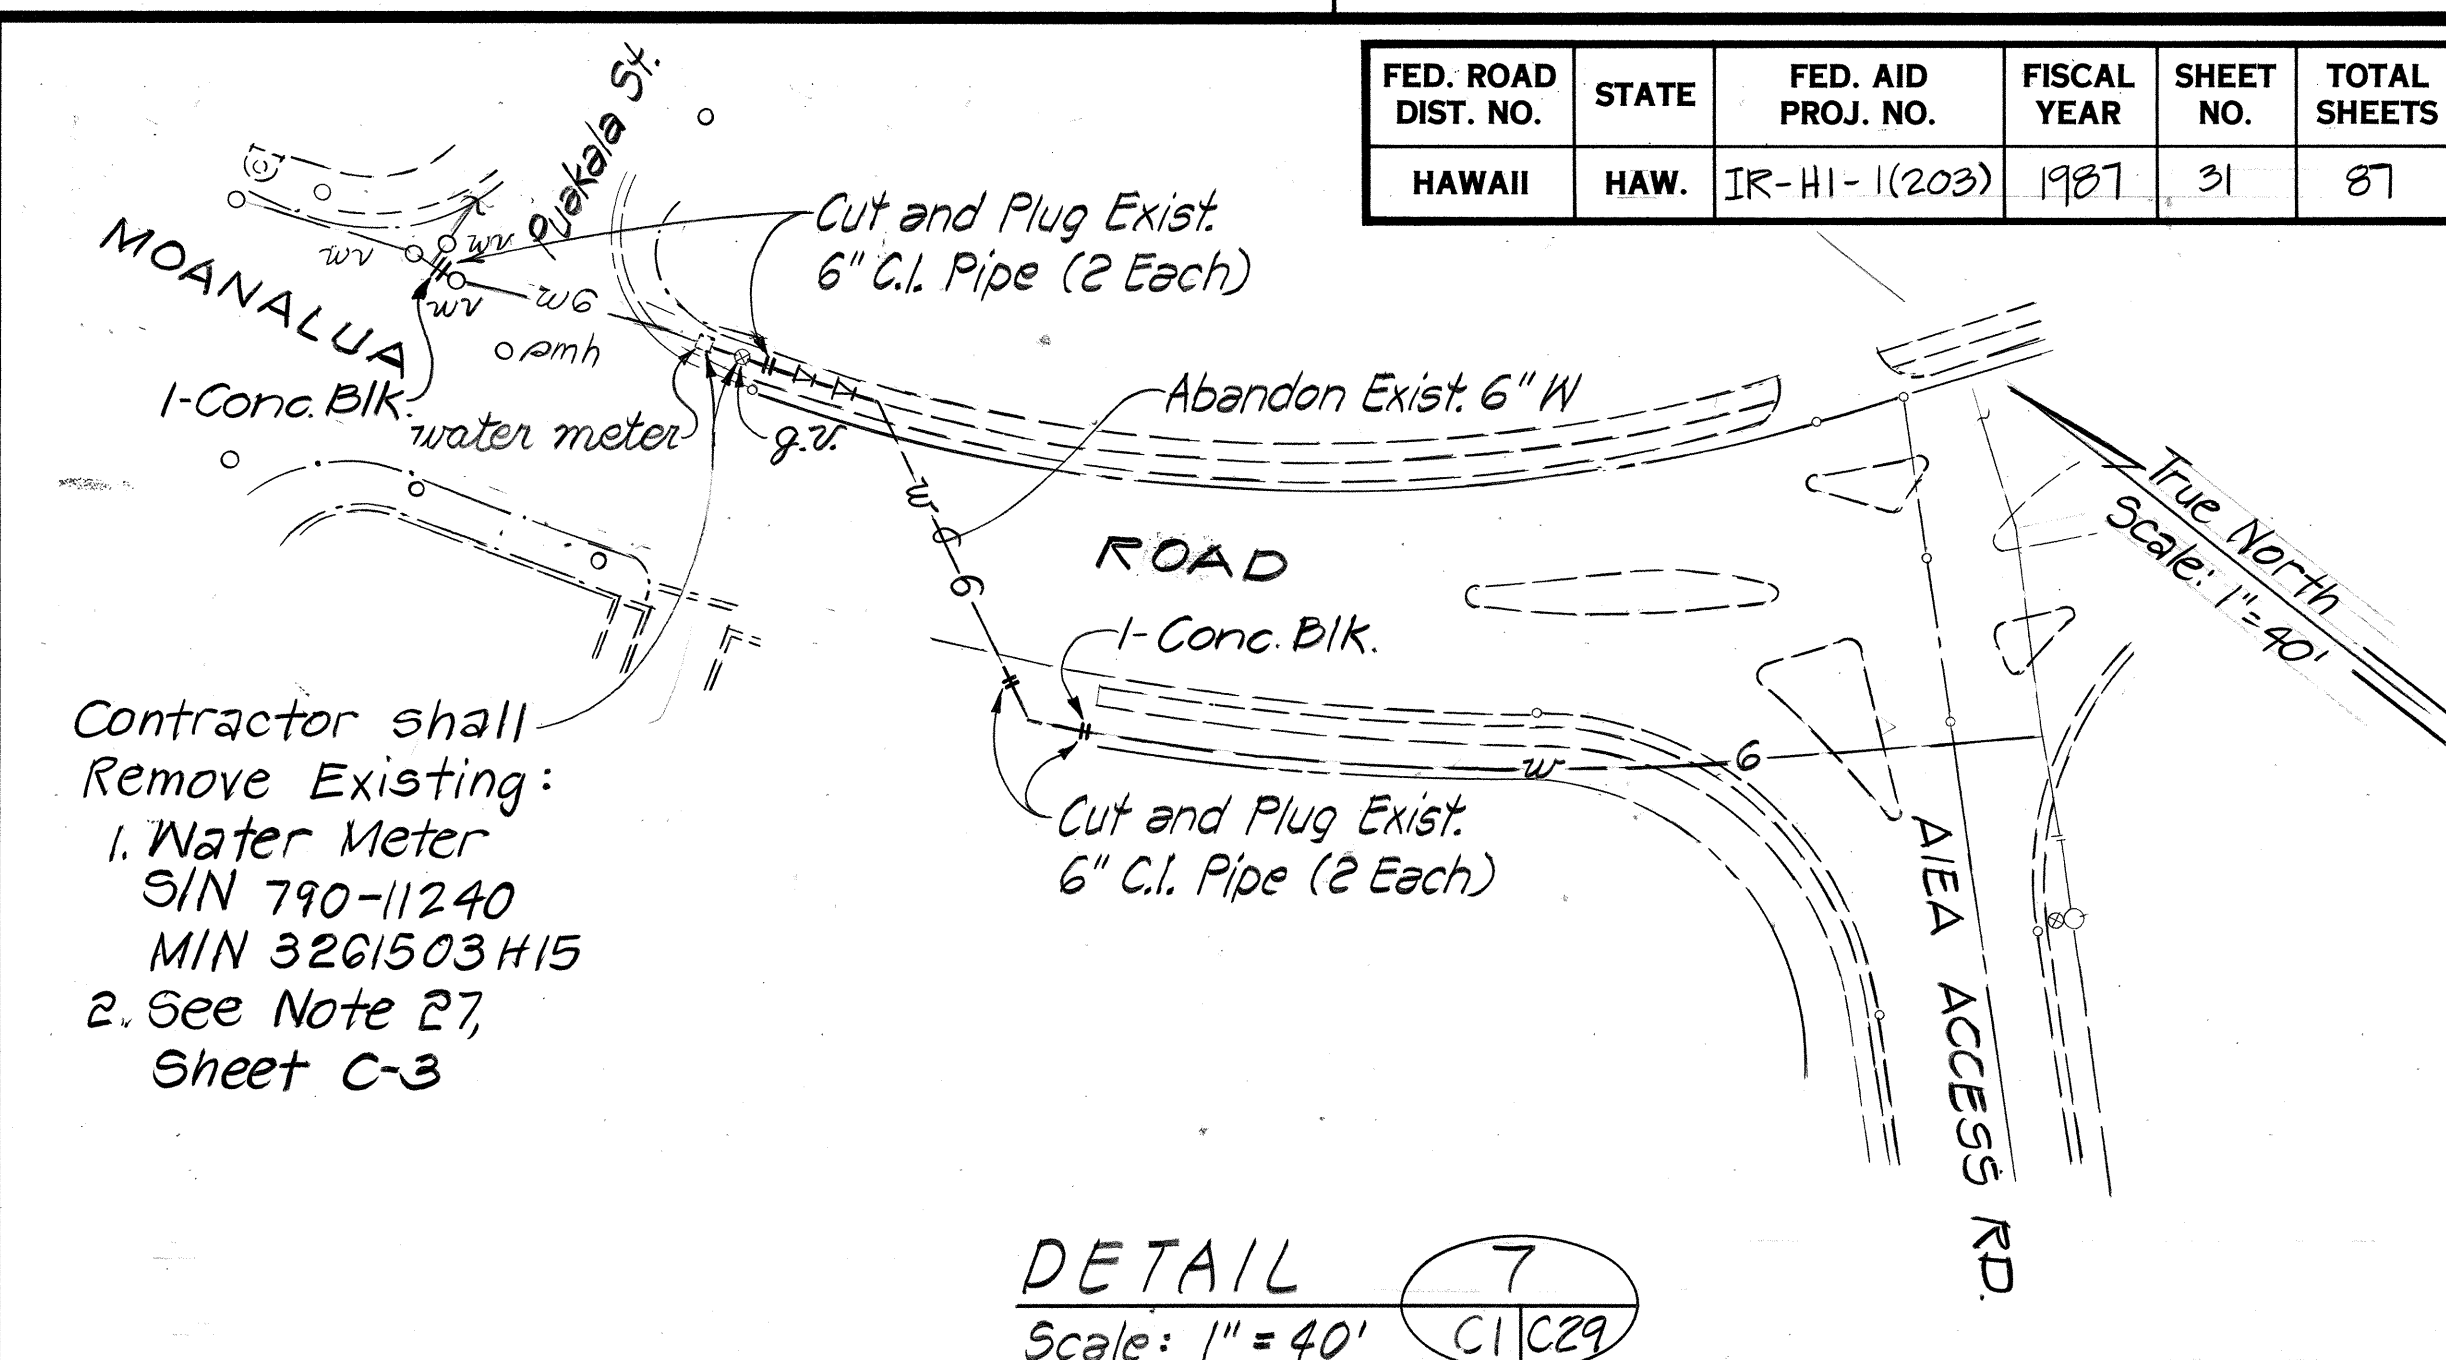
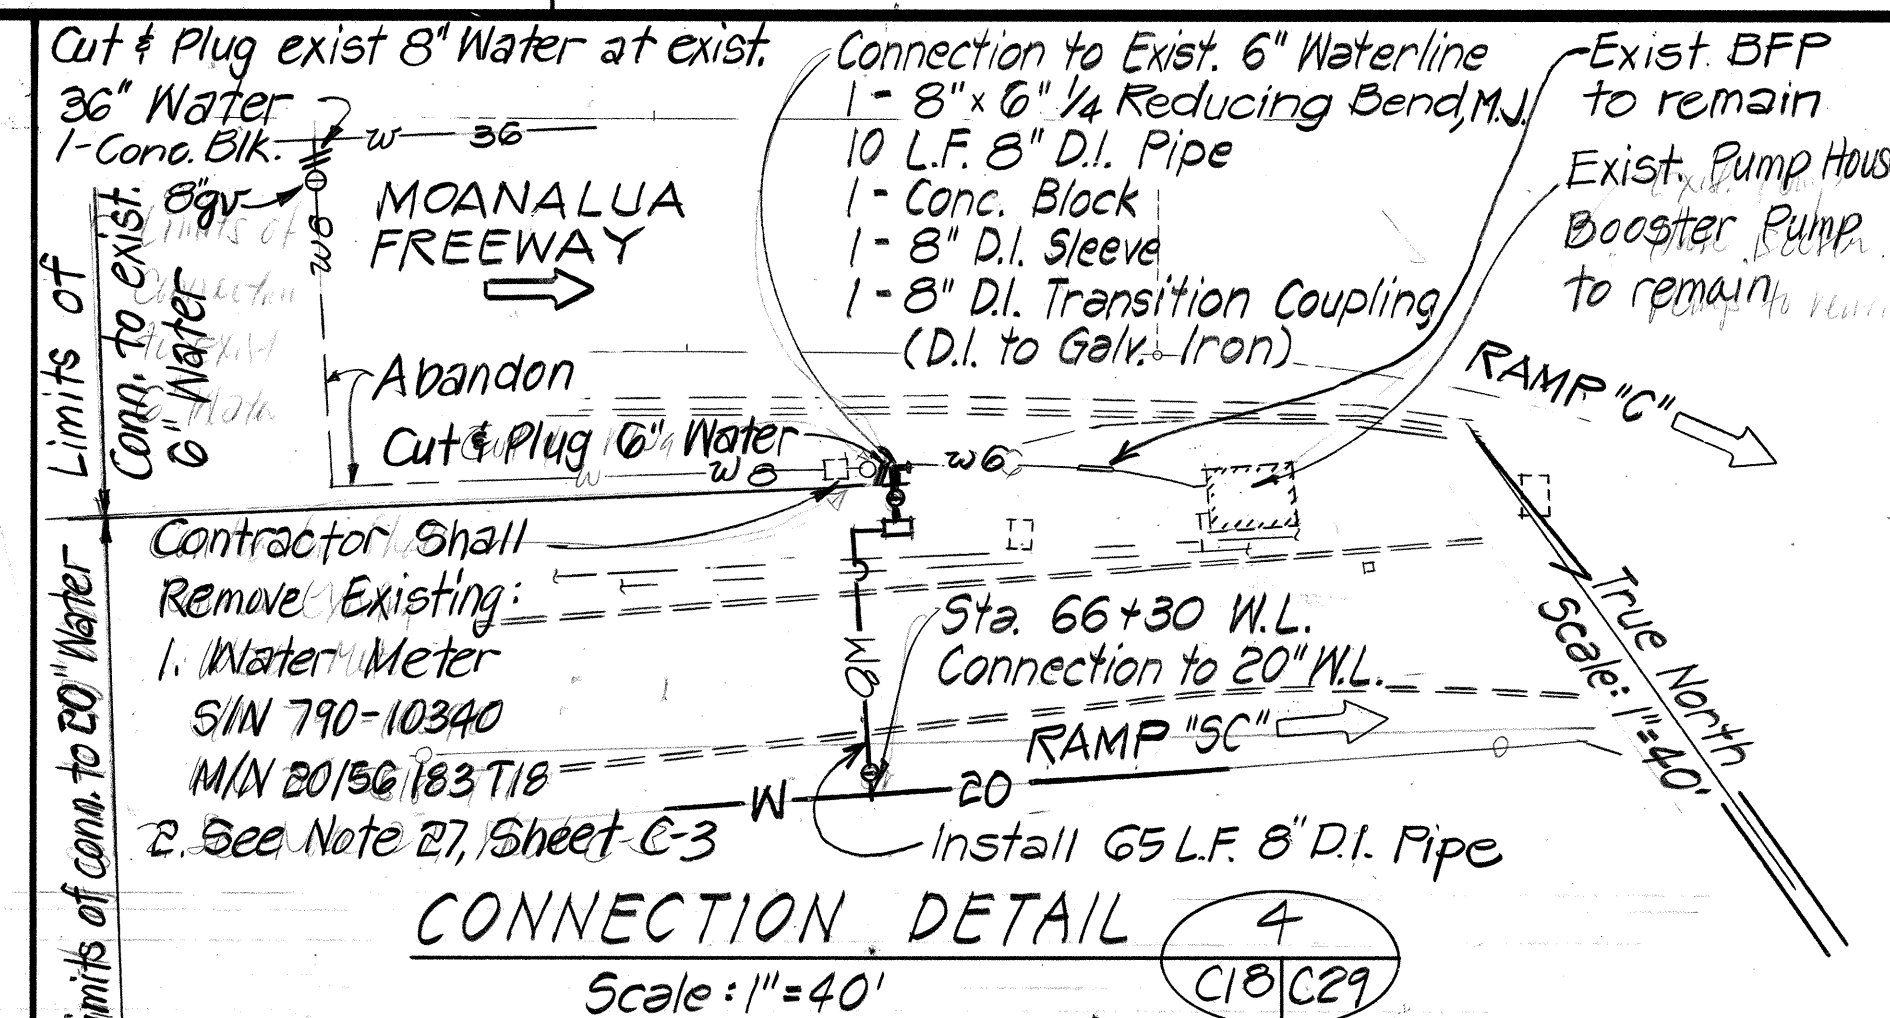


FED. ROAD DIST. NO.	STATE	FED. AID PROJ. NO.	FISCAL YEAR	SHEET NO.	TOTAL SHEETS
HAWAII	HAW.	IR-HI-1(203)	1987	31	87

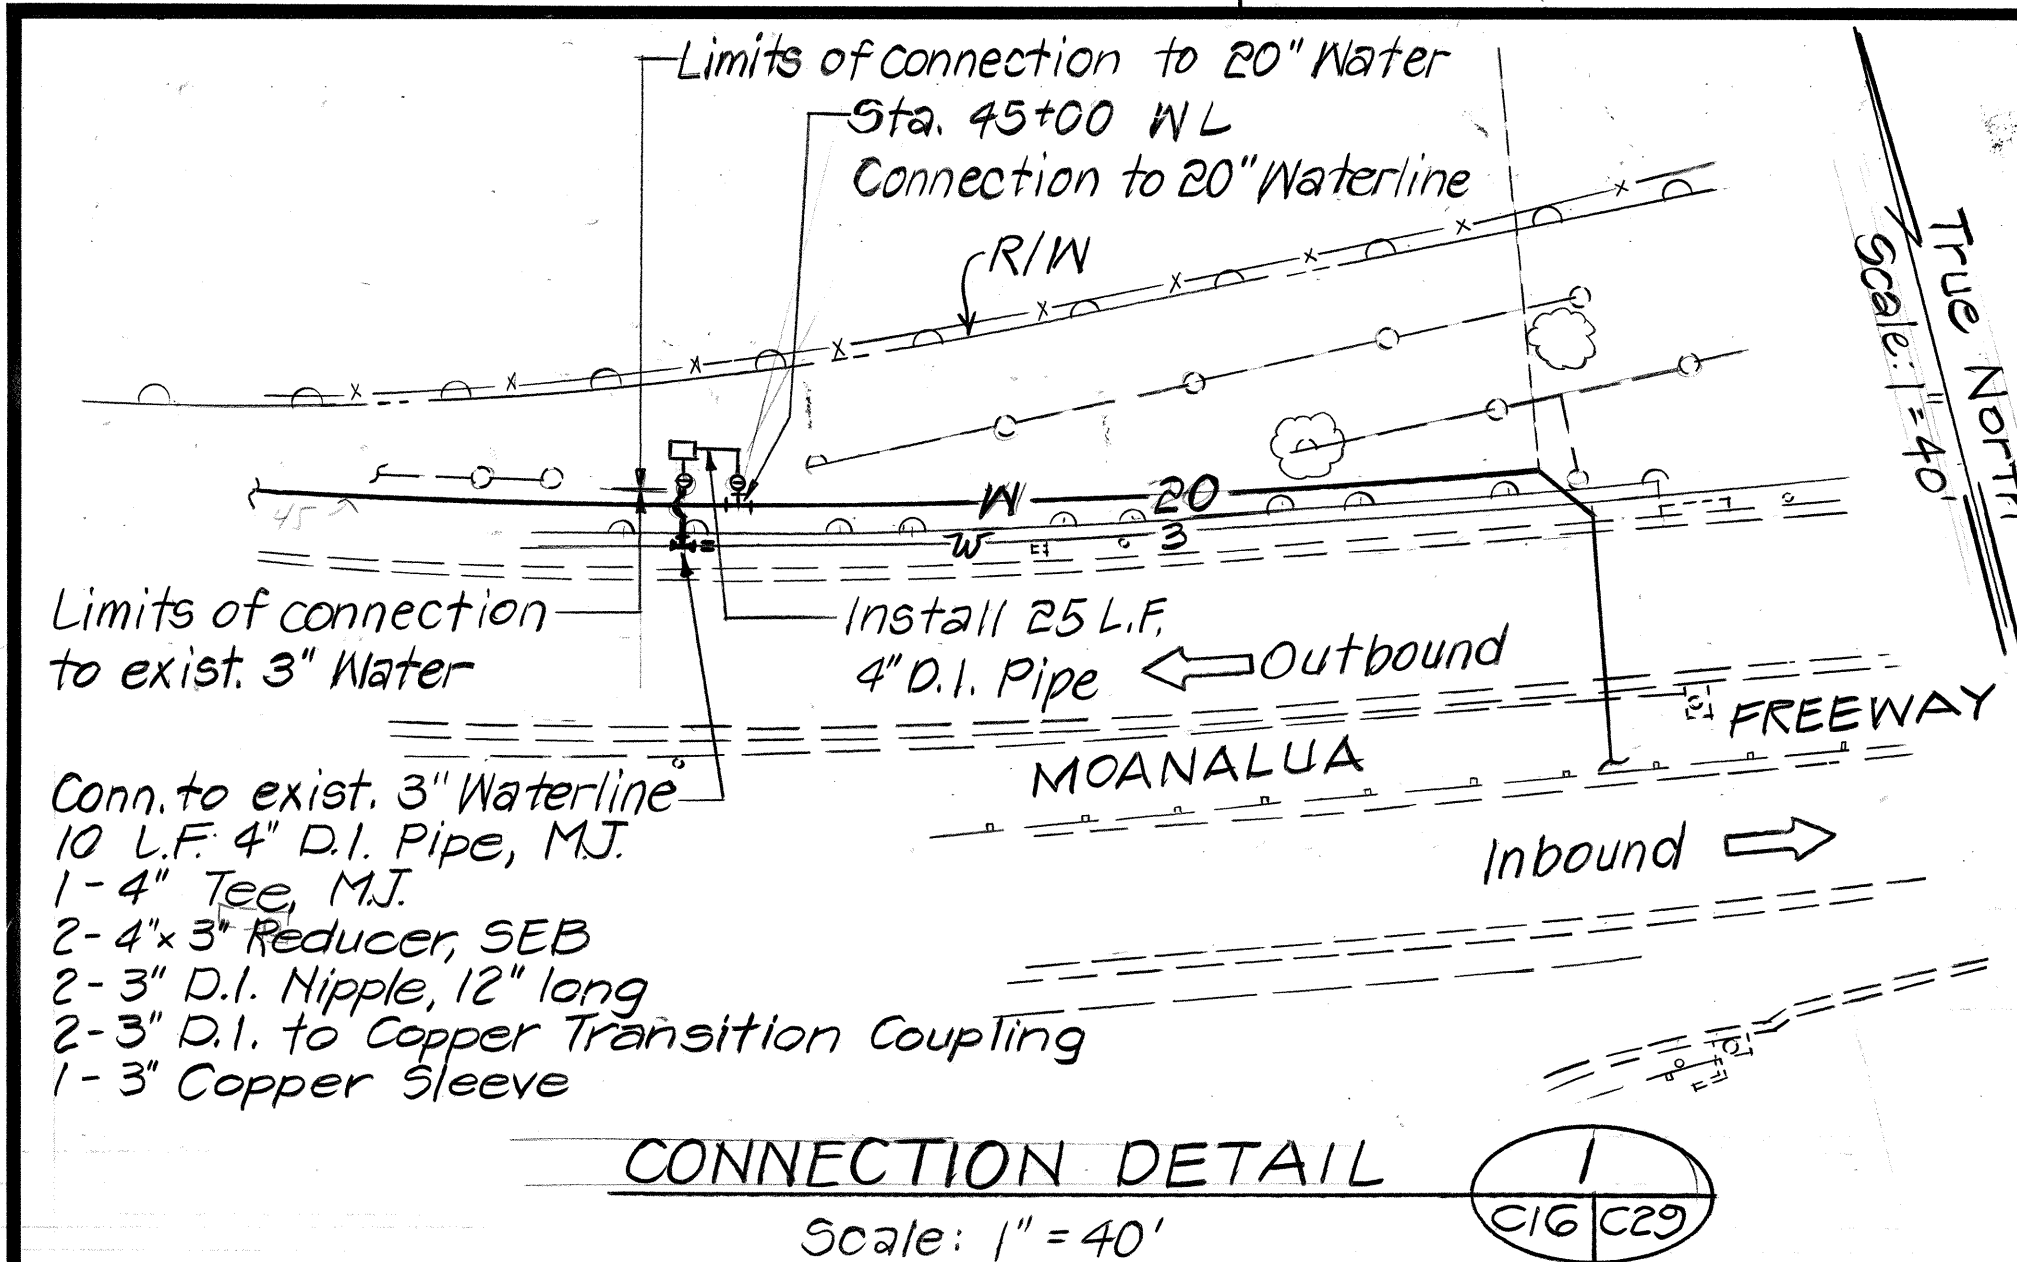

DATE	_____
DESIGNED BY	_____
CHECKED BY	_____
QUANTITIES BY	_____
NO. _____	_____

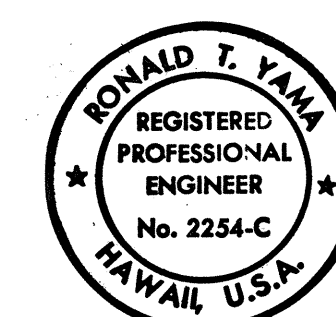

STATE OF HAWAII DEPARTMENT OF TRANSPORTATION HIGHWAYS DIVISION
IRRIGATION CONNECTION DETAILS
H-I NON-POTABLE WATER SYSTEM KALAUAO SPRINGS TO HALAWA RESERVOIR F.A.I. PROJ. NO. IR-HI-1 (203)
SCALE: 1" = 40' DATE: 1/20/87
SHEET NO. C-20 OF 64 SHEETS

APPROVED: _____ DATE _____

THIS WORK WAS PREPARED BY ME OR UNDER MY SUPERVISION.

CHIEF, PLANNING & ENGINEERING DIV., BWS