

PLANT LIST and MISCELLANEOUS

QUANT.	COMMON NAME	BOTANICAL NAME	SIZE	HT.	SPD.	CLP.	REMARKS
6	COCONUT PALM	COCOS NUCIFERA	P.S.	20'-30'			TRUNK HT.
49	MANILA PALM	VEITCHIA MERRILLI	25 GAL	8'			
24	ALEXANDER PALM	ARCHONTOPHOENIX ALEXANDRAE	25 GAL	8'			
31	DWARF DATE PALM	PHOENIX ROBERTII	25 GAL	2'-4'			
4	TELE KAMAH	CALOPHYLLUM HOPHYLLUM	P.S.	14'-16'			
29	PAPERBARK	MELALUCA LEUCADENDRON	15 GAL	7'			
4	AFRICAN TULIP	SPATHODEA CAMPANULATA	15 GAL	6'-8'	2'	1 1/2"	
2	KUKUI	PLURANTIS MOUCCANA	P.S.	13'			
12	POPMOAN KOA	ACACIA COMPUSSA	10 GAL	7'-10'			
1615	RUB HIPPOCRA	HIBISCUS ROSA-SINENSIS	P.S.	8'-10'			2' O.C.
625	COMMON PRIVET	LIGUSTRUM VULGARE	2 1/2 GAL	18'-24"			2' O.C.
410	YELLOW ALLAMANDA	ALLAMANDA CATHARTICA HENDERSONII	1 GAL	12'-3'			
177	SPIDER LILY	CRINUM ASIATICUM	5 GAL	24'-36"			
90	QUEEN EMMA SPIDER LILY	CRINUM AUGUSTUM	5 GAL	24'-36"			
60	CROTON 'NORMA'	CODIAEUM VARIEGATUM 'NORMA'	2 GAL	18'-24"			
105	'MISS MANILA' BOUGAINVILLEA	BOUGAINVILLEA SP.	2 1/2 GAL	12'-18"			
47	HAWAIIAN FLAG TI	CORDYLINE TERMINALIS VAR.	1 GAL	12'-24"			
12	PHILODENDRON	PHILODENDRON BELLUM	2 1/2 GAL	24"			
10000	POTHOS VINE	POTHOS AUREUS	4"	POTS @ 12" O.C.			
9000	COMMON BERMUDA GRASS	CYNODON DACTYLON		HYDROMULCH/SEED			
11250	ST. AUGUSTINE GRASS	STENOTAPHRUM SECUNDATUM		SPRIGS IN FURROWS 6" APART, 10" O.C.			
6	LOUHU PALM	PRITCHARDIA MARTII	25 GAL	6'-8' OVERALL HT.			
2600	GRAVEL						
4000	PLASTIC HEADER						

* PHOTOS STATE-FURNISHED PLANTS (SEE NOTE 7 DRAWN)

NOTES

1. REMOVE AND DISPOSE OF (3) THREE EXISTING COCONUT PALMS AS SHOWN ON PLANS. WORK SHALL BE CONSIDERED PART OF CLEARING AND GRUBBING AND SHALL NOT BE MEASURED FOR PAYMENT (SEE SHT. 6).
2. EXCAVATE EXISTING TOP (6) SIX INCHES OF SOIL IN ALL AREAS WITHIN THE LIMITS OF CONTRACT AND DISPOSE OFF-SITE IN ACCORDANCE TO SECT. 201 CLEARING AND GRUBBING.
3. PLACE 6" OF IMPORTED PLANTING SOIL IN ALL PLANTING AREAS SHOWN ON PLANS EXCEPT WHERE GRAVELED AND SHALL BE IN ACCORDANCE TO SECT. 617 PLANTING SOIL.
4. PLACE 6" OF IN AREAS SHOWN ON PLAN.
5. BACKFILL MIX SHALL CONSIST OF 3 PARTS IMPORTED PLANTING SOIL, AND 1 PART ORGANIC AMENDMENTS.
6. SOIL FOR EARTH MOUNDING SHALL BE IMPORTED PLANTING SOIL AND IN ACCORDANCE TO SECT. 617 PLANTING SOIL AND PAYMENTS INCIDENTAL TO IMPORTED PLANTING SOIL.
7. DURING THE BIDDING PERIOD, THE CONTRACTOR SHALL INSPECT THE STATE-FURNISHED PLANTS (⊗ DENOTED ON THE PLANTING PLANS AND PLANT LIST) AT NURSERY INDUSTRIES (WAIMANALO). CONTACT THE NURSERY AT PH. 259-9142 SO A MUTUALLY AGREEABLE TIME FOR THE INSPECTION MAY BE ARRANGED. AFTER THE CONTRACT IS AWARDED THE CONTRACTOR SHALL BE RESPONSIBLE FOR THE TRIMMING AND PRUNING OF PLANTS TO INSURE THEIR UNIFORMITY OF SIZES AT TIME OF PLANTING. THE CONTRACTOR SHALL BE RESPONSIBLE FOR THE TRANSPORTING OF PLANTS FROM THE NURSERY TO THE JOBSITE. THE CONTRACTOR SHALL REPLACE ANY DEAD, DISEASED OR UNSATISFACTORY PLANTS AS SOON AS POSSIBLE. CONTACT THE ENGINEER FOR REPLACEMENT PLANTS THAT CAN BE OBTAINED AT COST FROM THE STATE.

7-16-87	QUANTITY OF LOT REMOVED AS PER C.O.	3/9/87	QUANTITY OF STATE-FURNISHED PAPER-BARK REVISED PER APPENDUM NO. 1.
DATE	REVISION	DATE	REVISION


STATE OF HAWAII
DEPARTMENT OF TRANSPORTATION
HIGHWAYS DIVISION

PLANT LIST,
NOTES & DETAILS

KEEHI INTERCHANGE LANDSCAPING
(WEST OF MOANALUA STREAM)
FAIP NO. IR-HI-1(200)-17

SCALE: AS SHOWN DATE: MAY 1986


SHEET NO. 8 OF 20 SHEETS

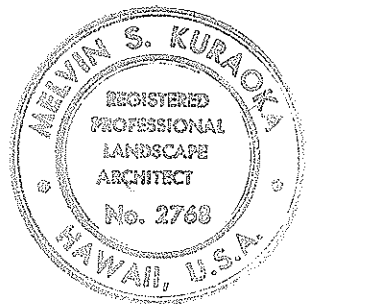


THIS WORK WAS PREPARED BY ME OR UNDER MY SUPERVISION

Melvin S. Kurak


- NOTE:
1. TURNBUCKLE EA. WIRE FOR FIELD STOCK TREES ONLY.
 2. GUY WIRE SIZES:
 - #12 FOR 18 & 25 GAL. TREES.
 - #9 FOR FIELD STOCK TREES.
 3. REBAR STAKE SIZES:
 - #4 x 2' LONG FOR 18 & 25 GAL. TREES.
 - #7 x 2' LONG FOR FIELD STOCK TREES.

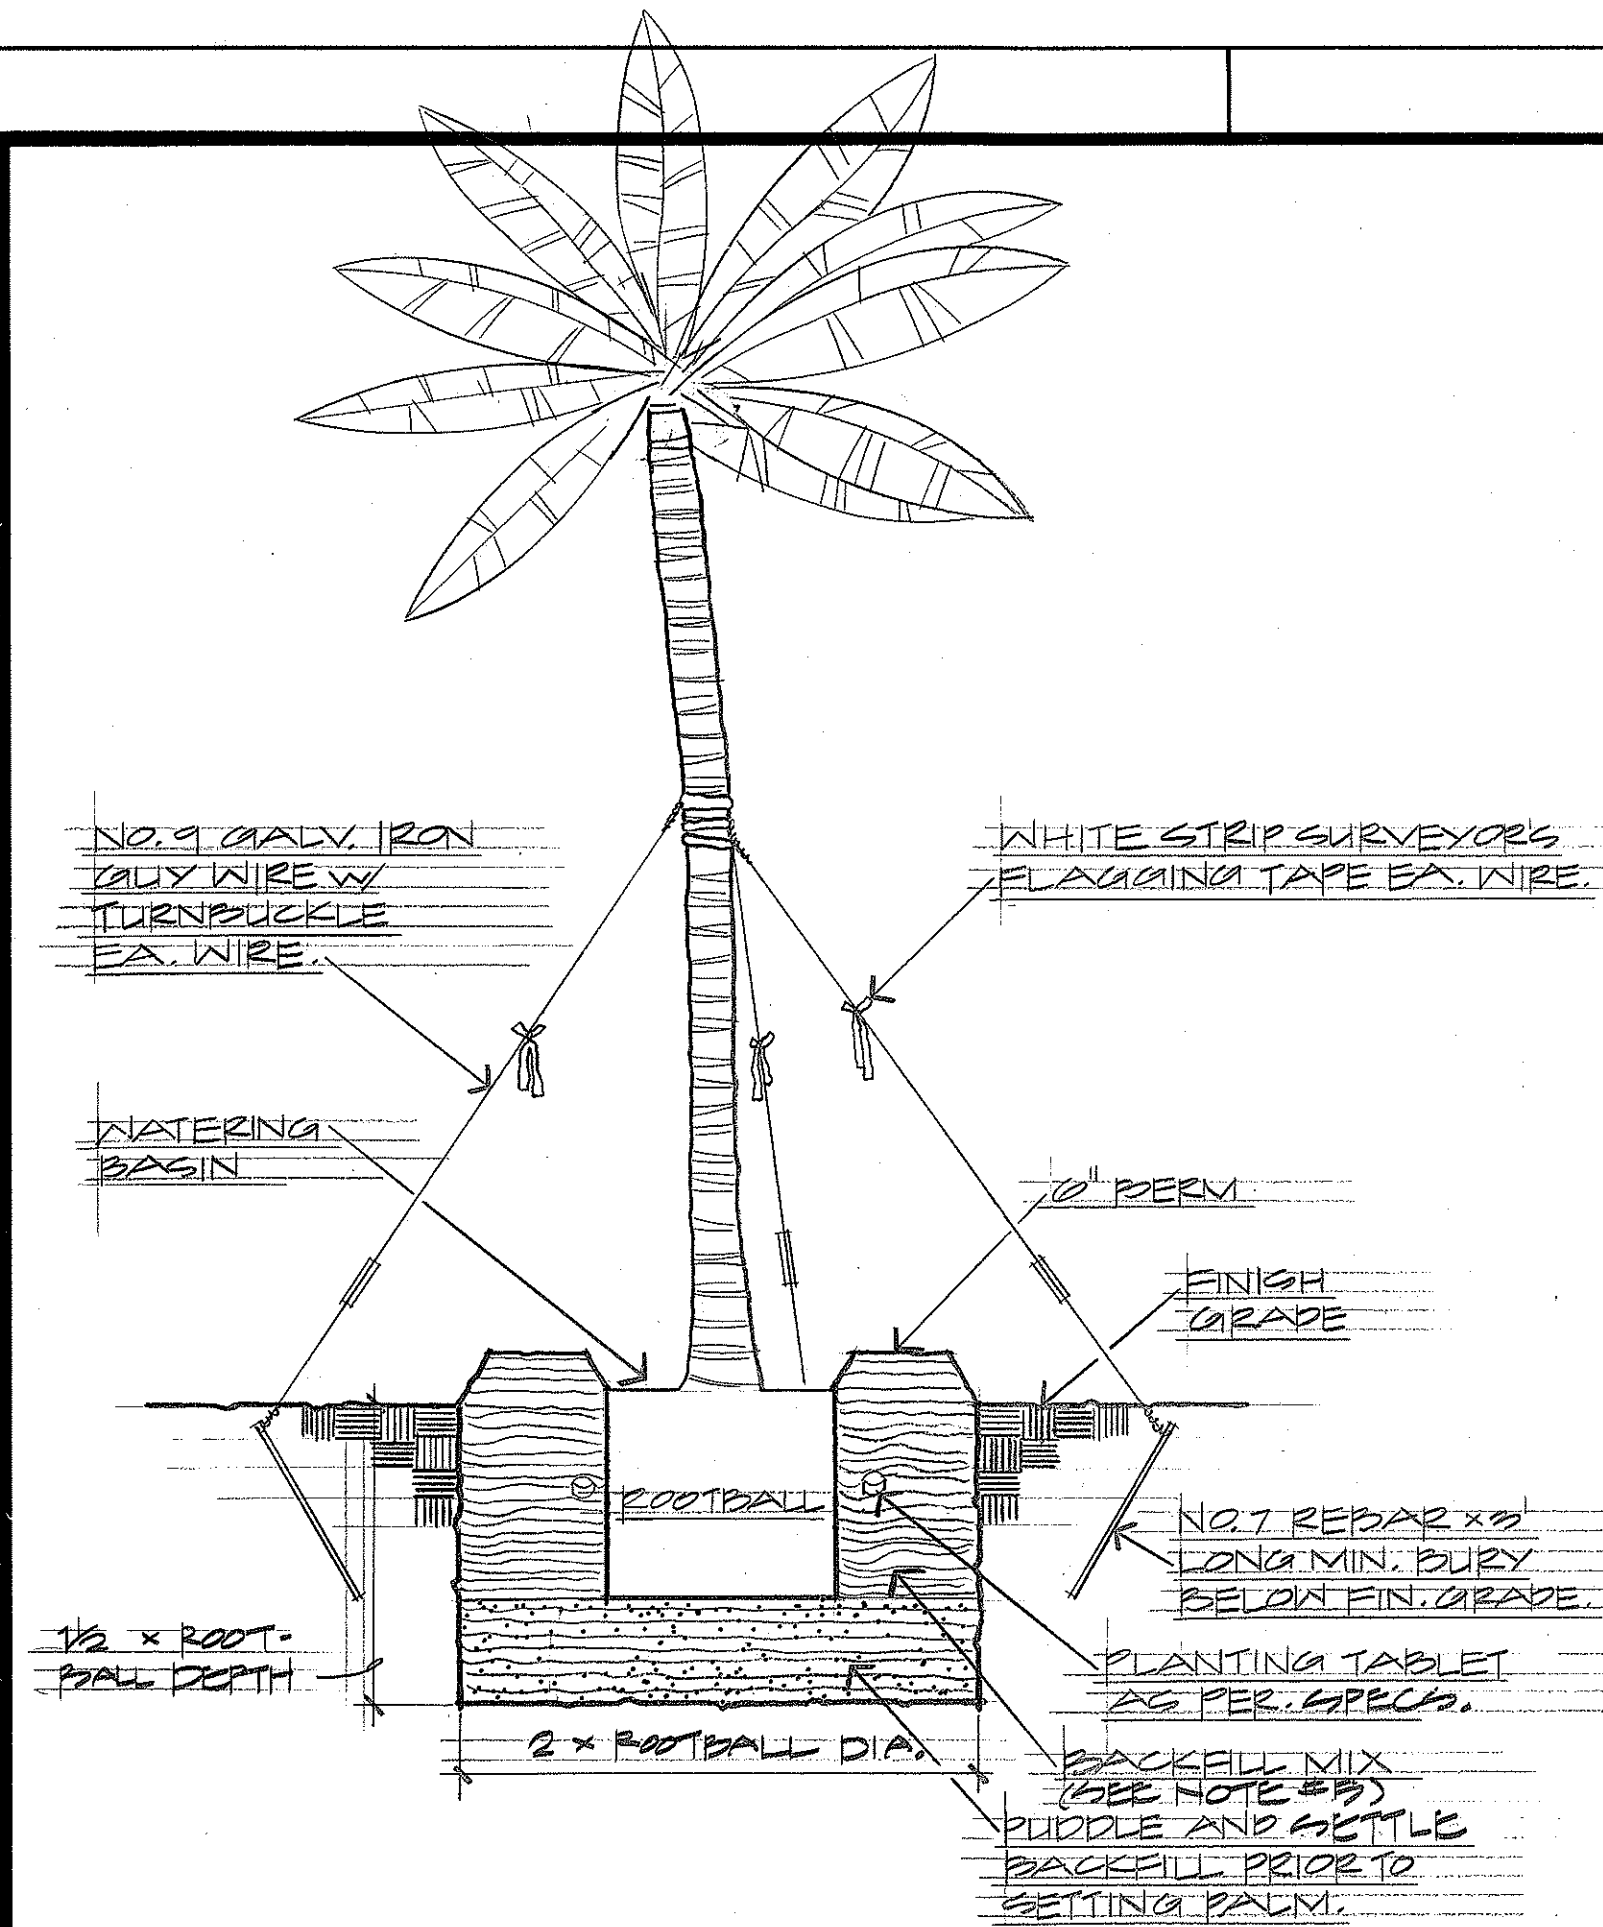


A PALM PLANTING DETAIL
NO SCALE

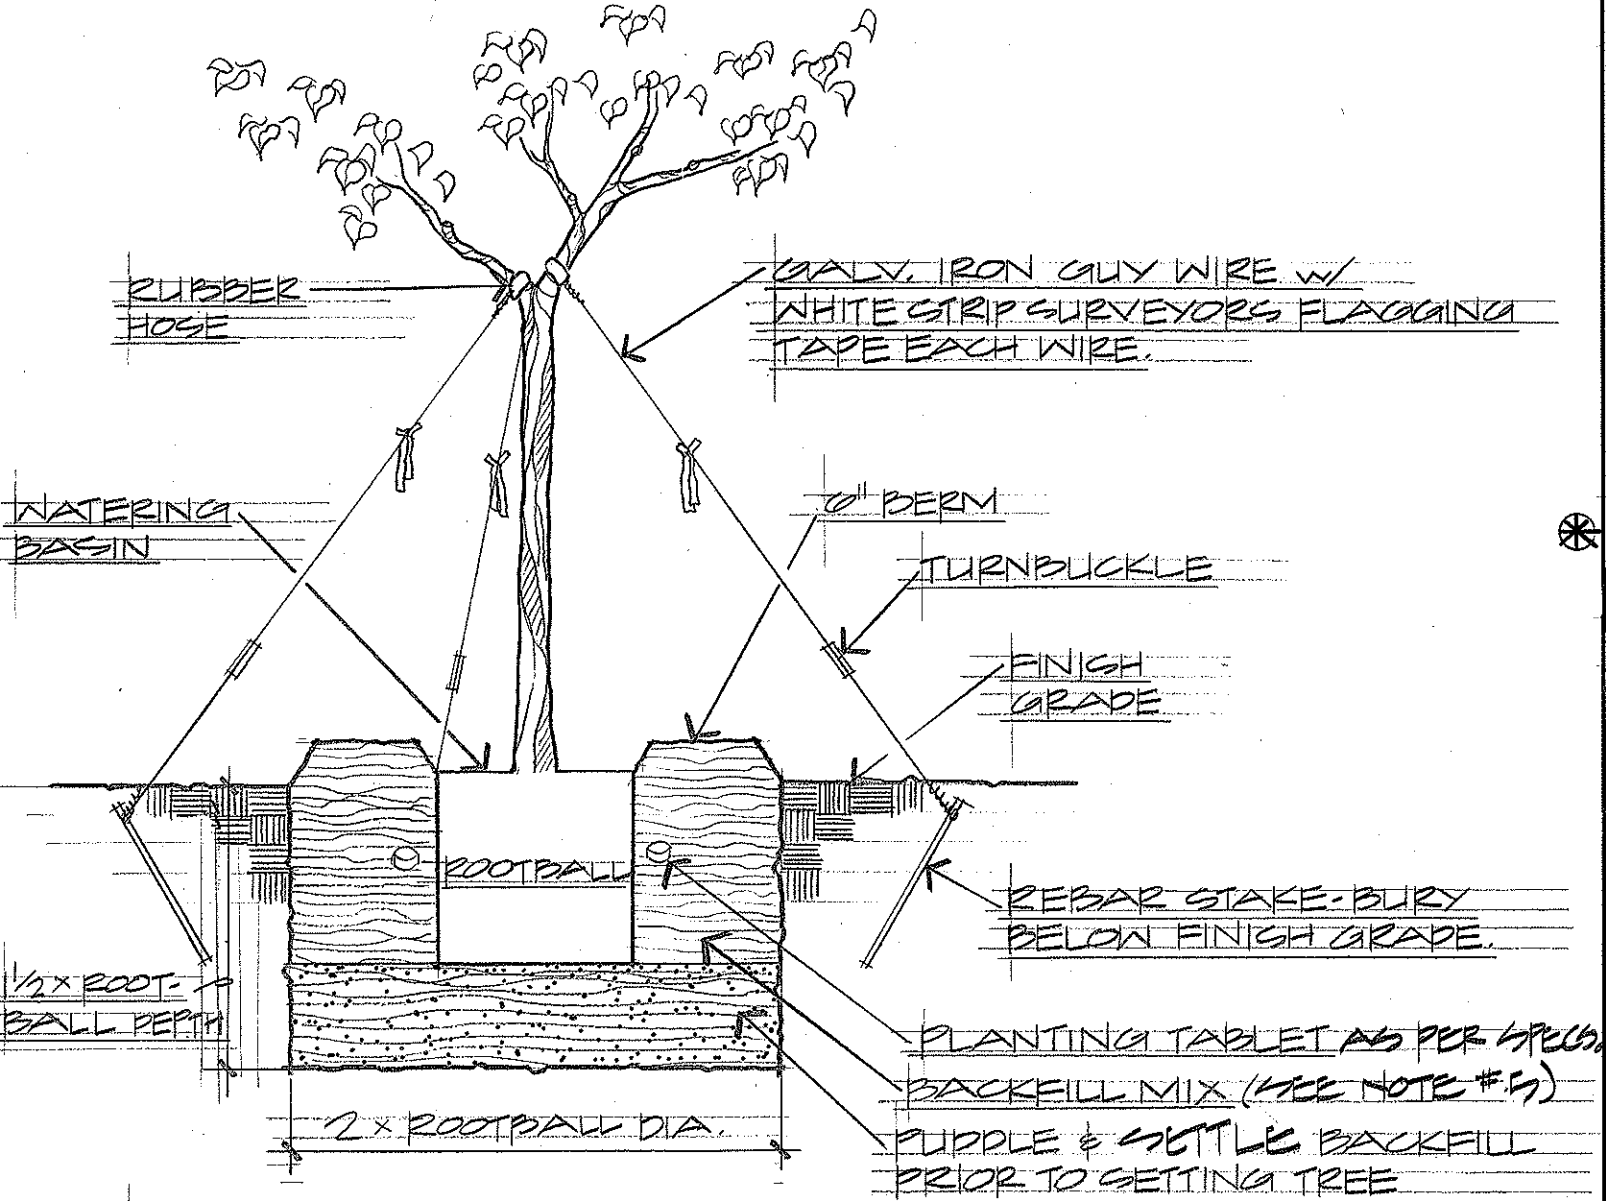


B TREE GUYING & PLANTING DETAIL
NO SCALE

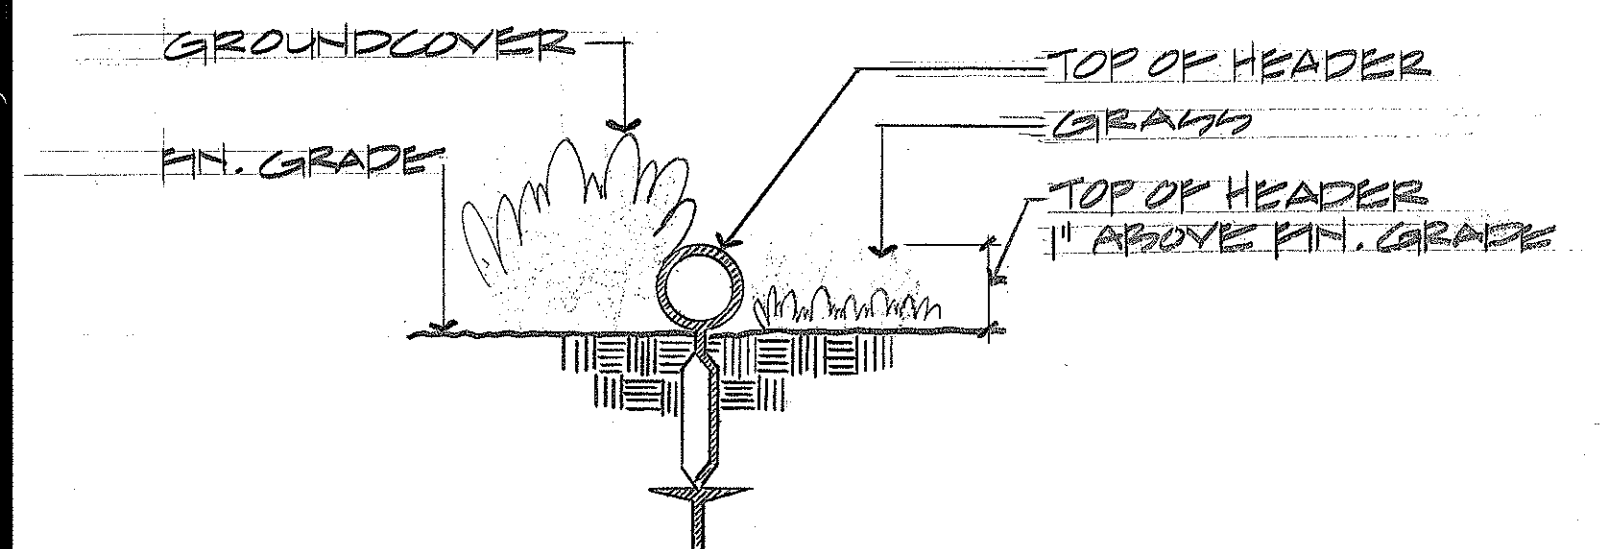


C PLASTIC HEADER DETAIL
NO SCALE

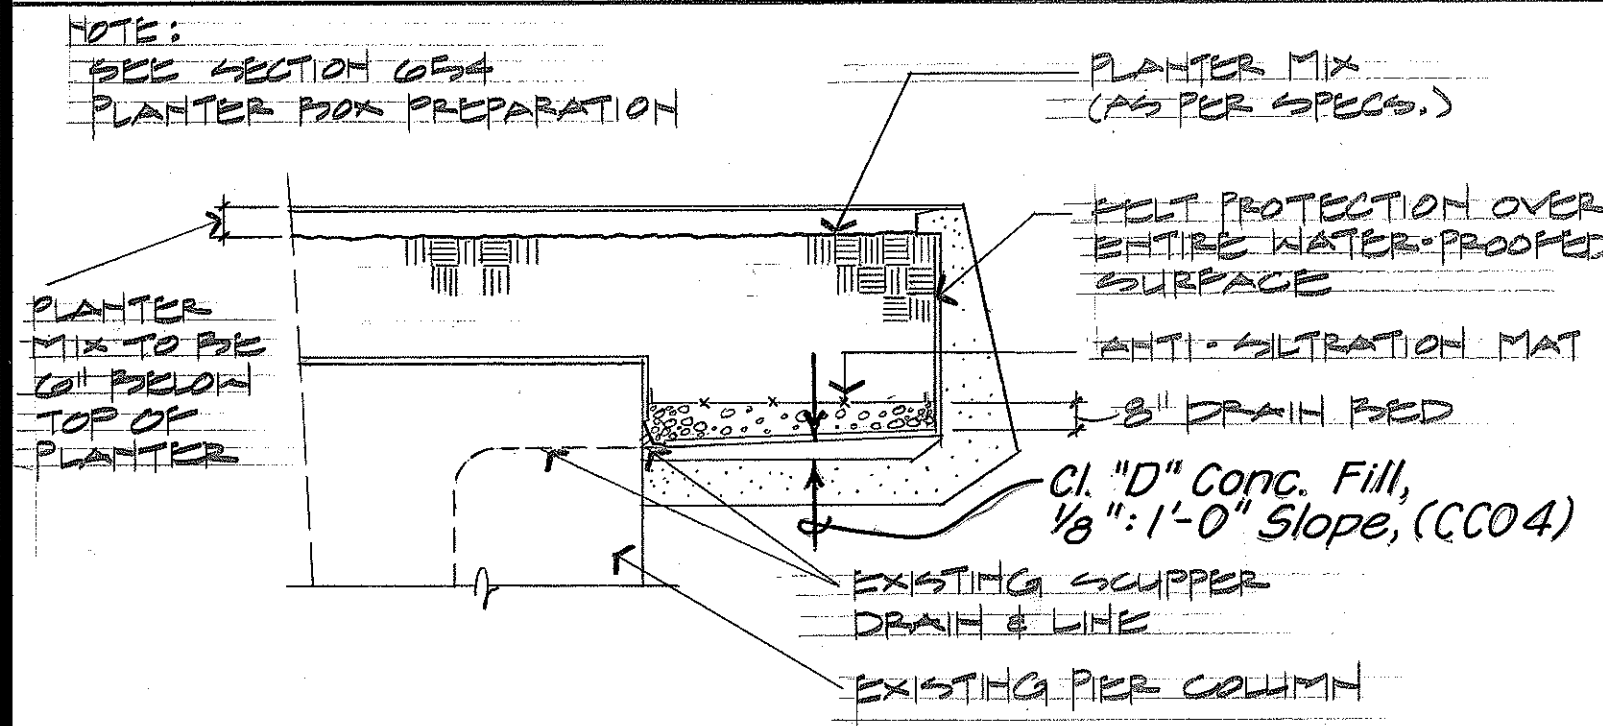

D PLANTER BOX SECTION/DETAIL
NO SCALE

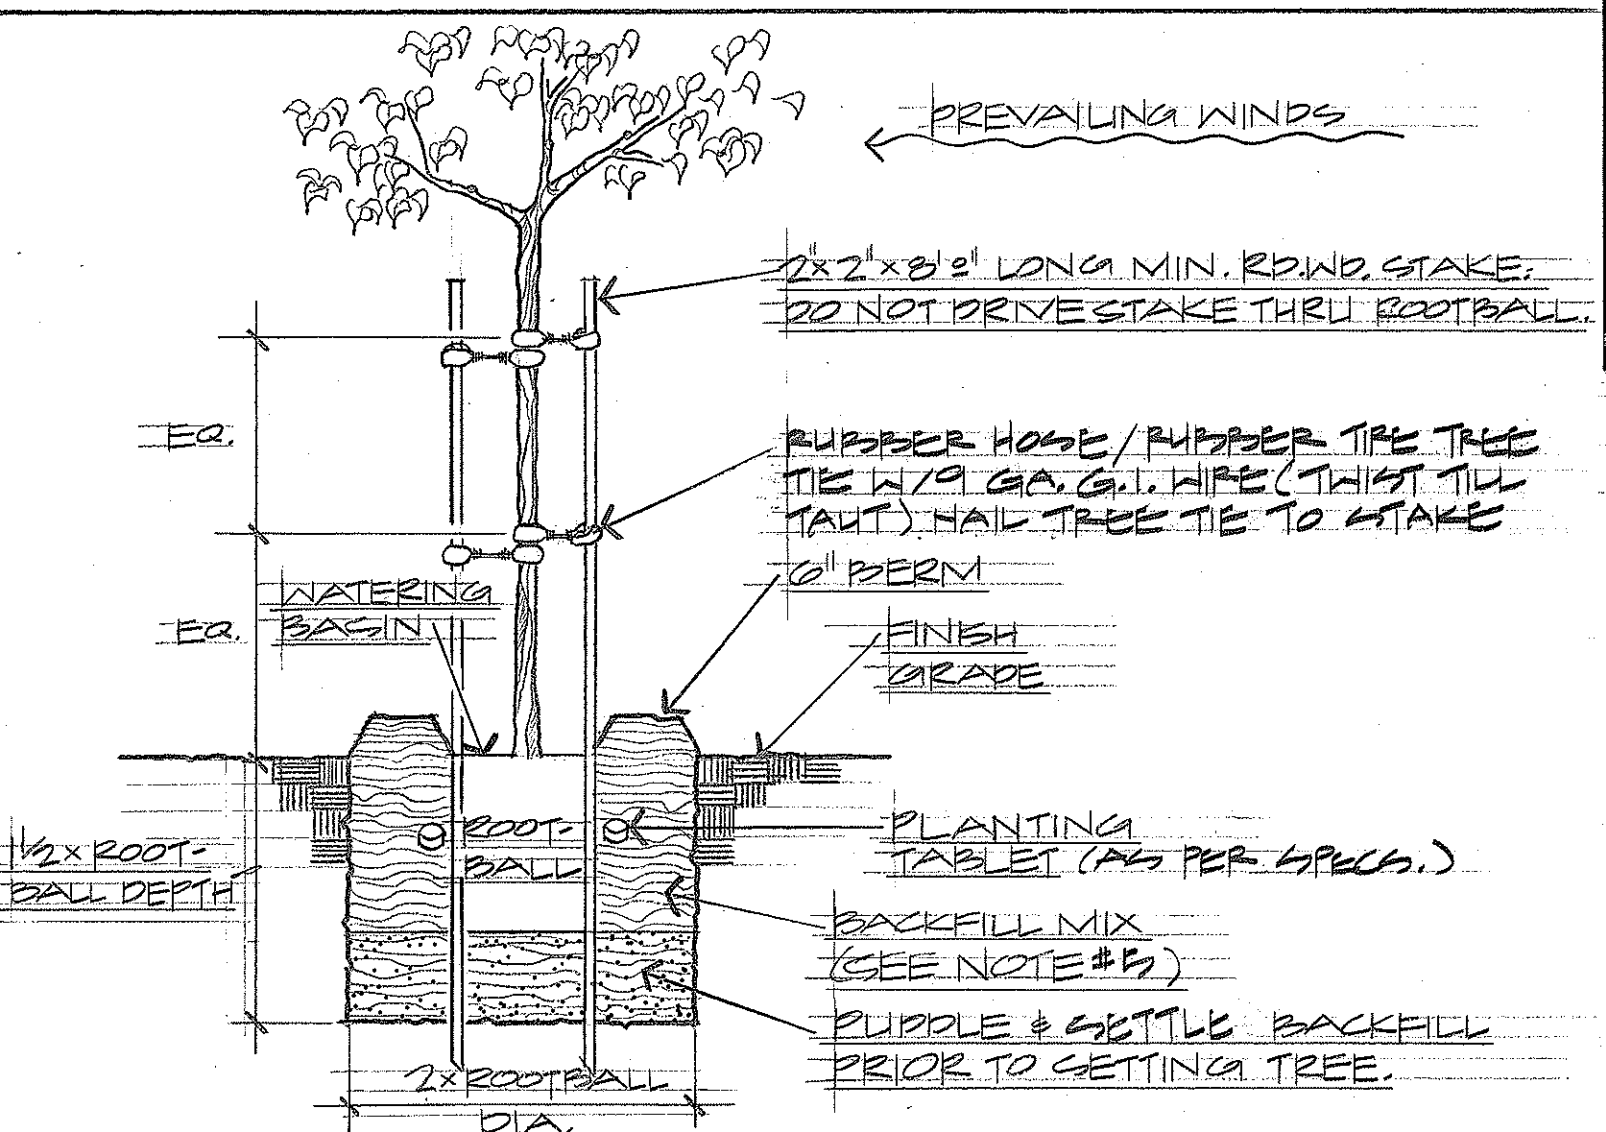

E TREE STAKING DETAIL
NO SCALE

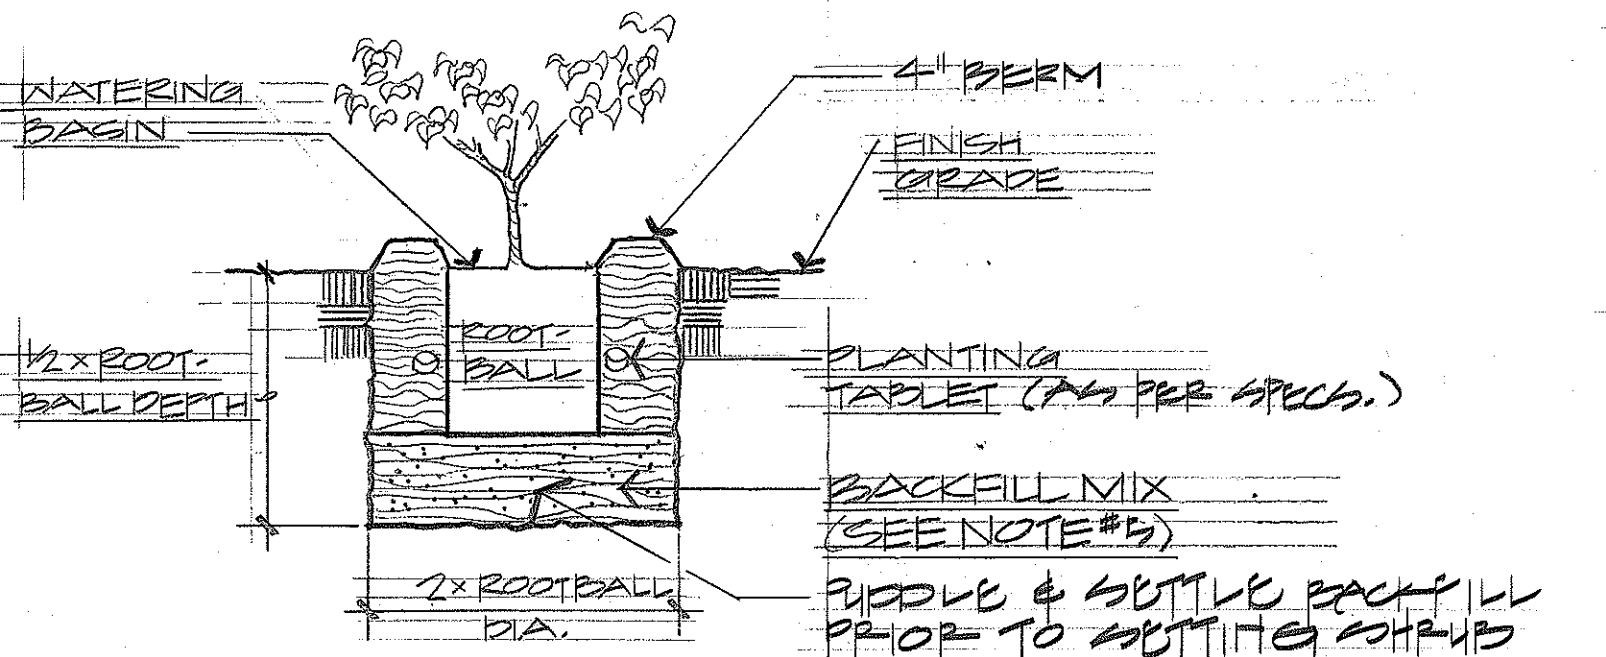

F SHRUB PLANTING DETAIL
NO SCALE

DATE	_____
SURVEY PLOTTED BY	_____
ORIGINAL PLAN	_____
DRAWN BY	_____
DESIGNED BY	_____
NOTED BY	_____
CHECKED BY	_____
NO.	_____