

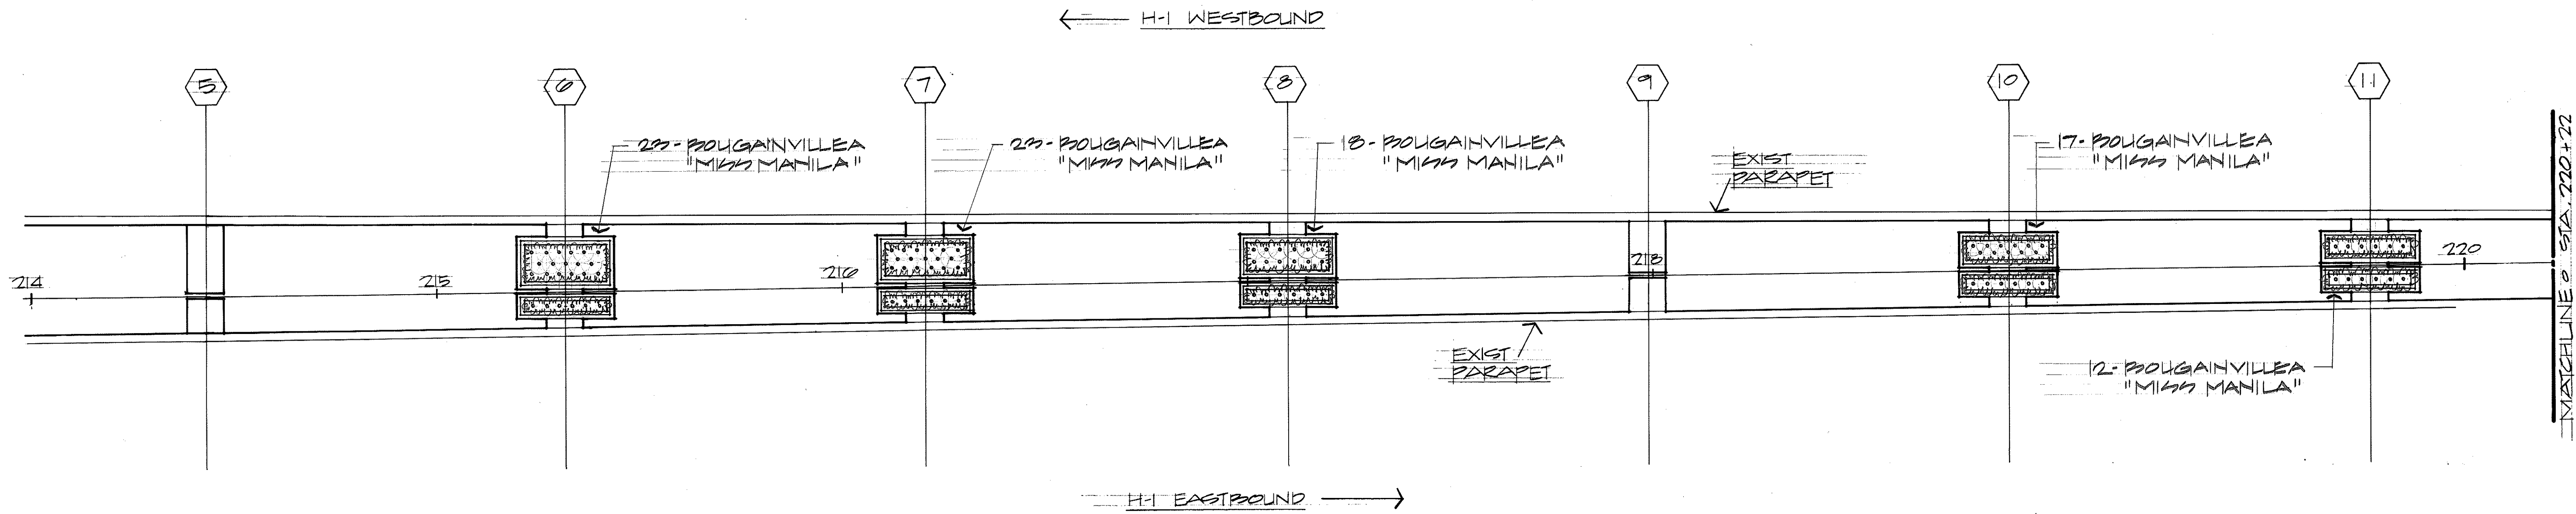


FED. ROAD DIST. NO.	STATE	FED. AID PROJ. NO.	FISCAL YEAR	SHEET NO.	TOTAL SHEETS
HAWAII	HAW.	IR-HI-1(200)17	1986	7	22

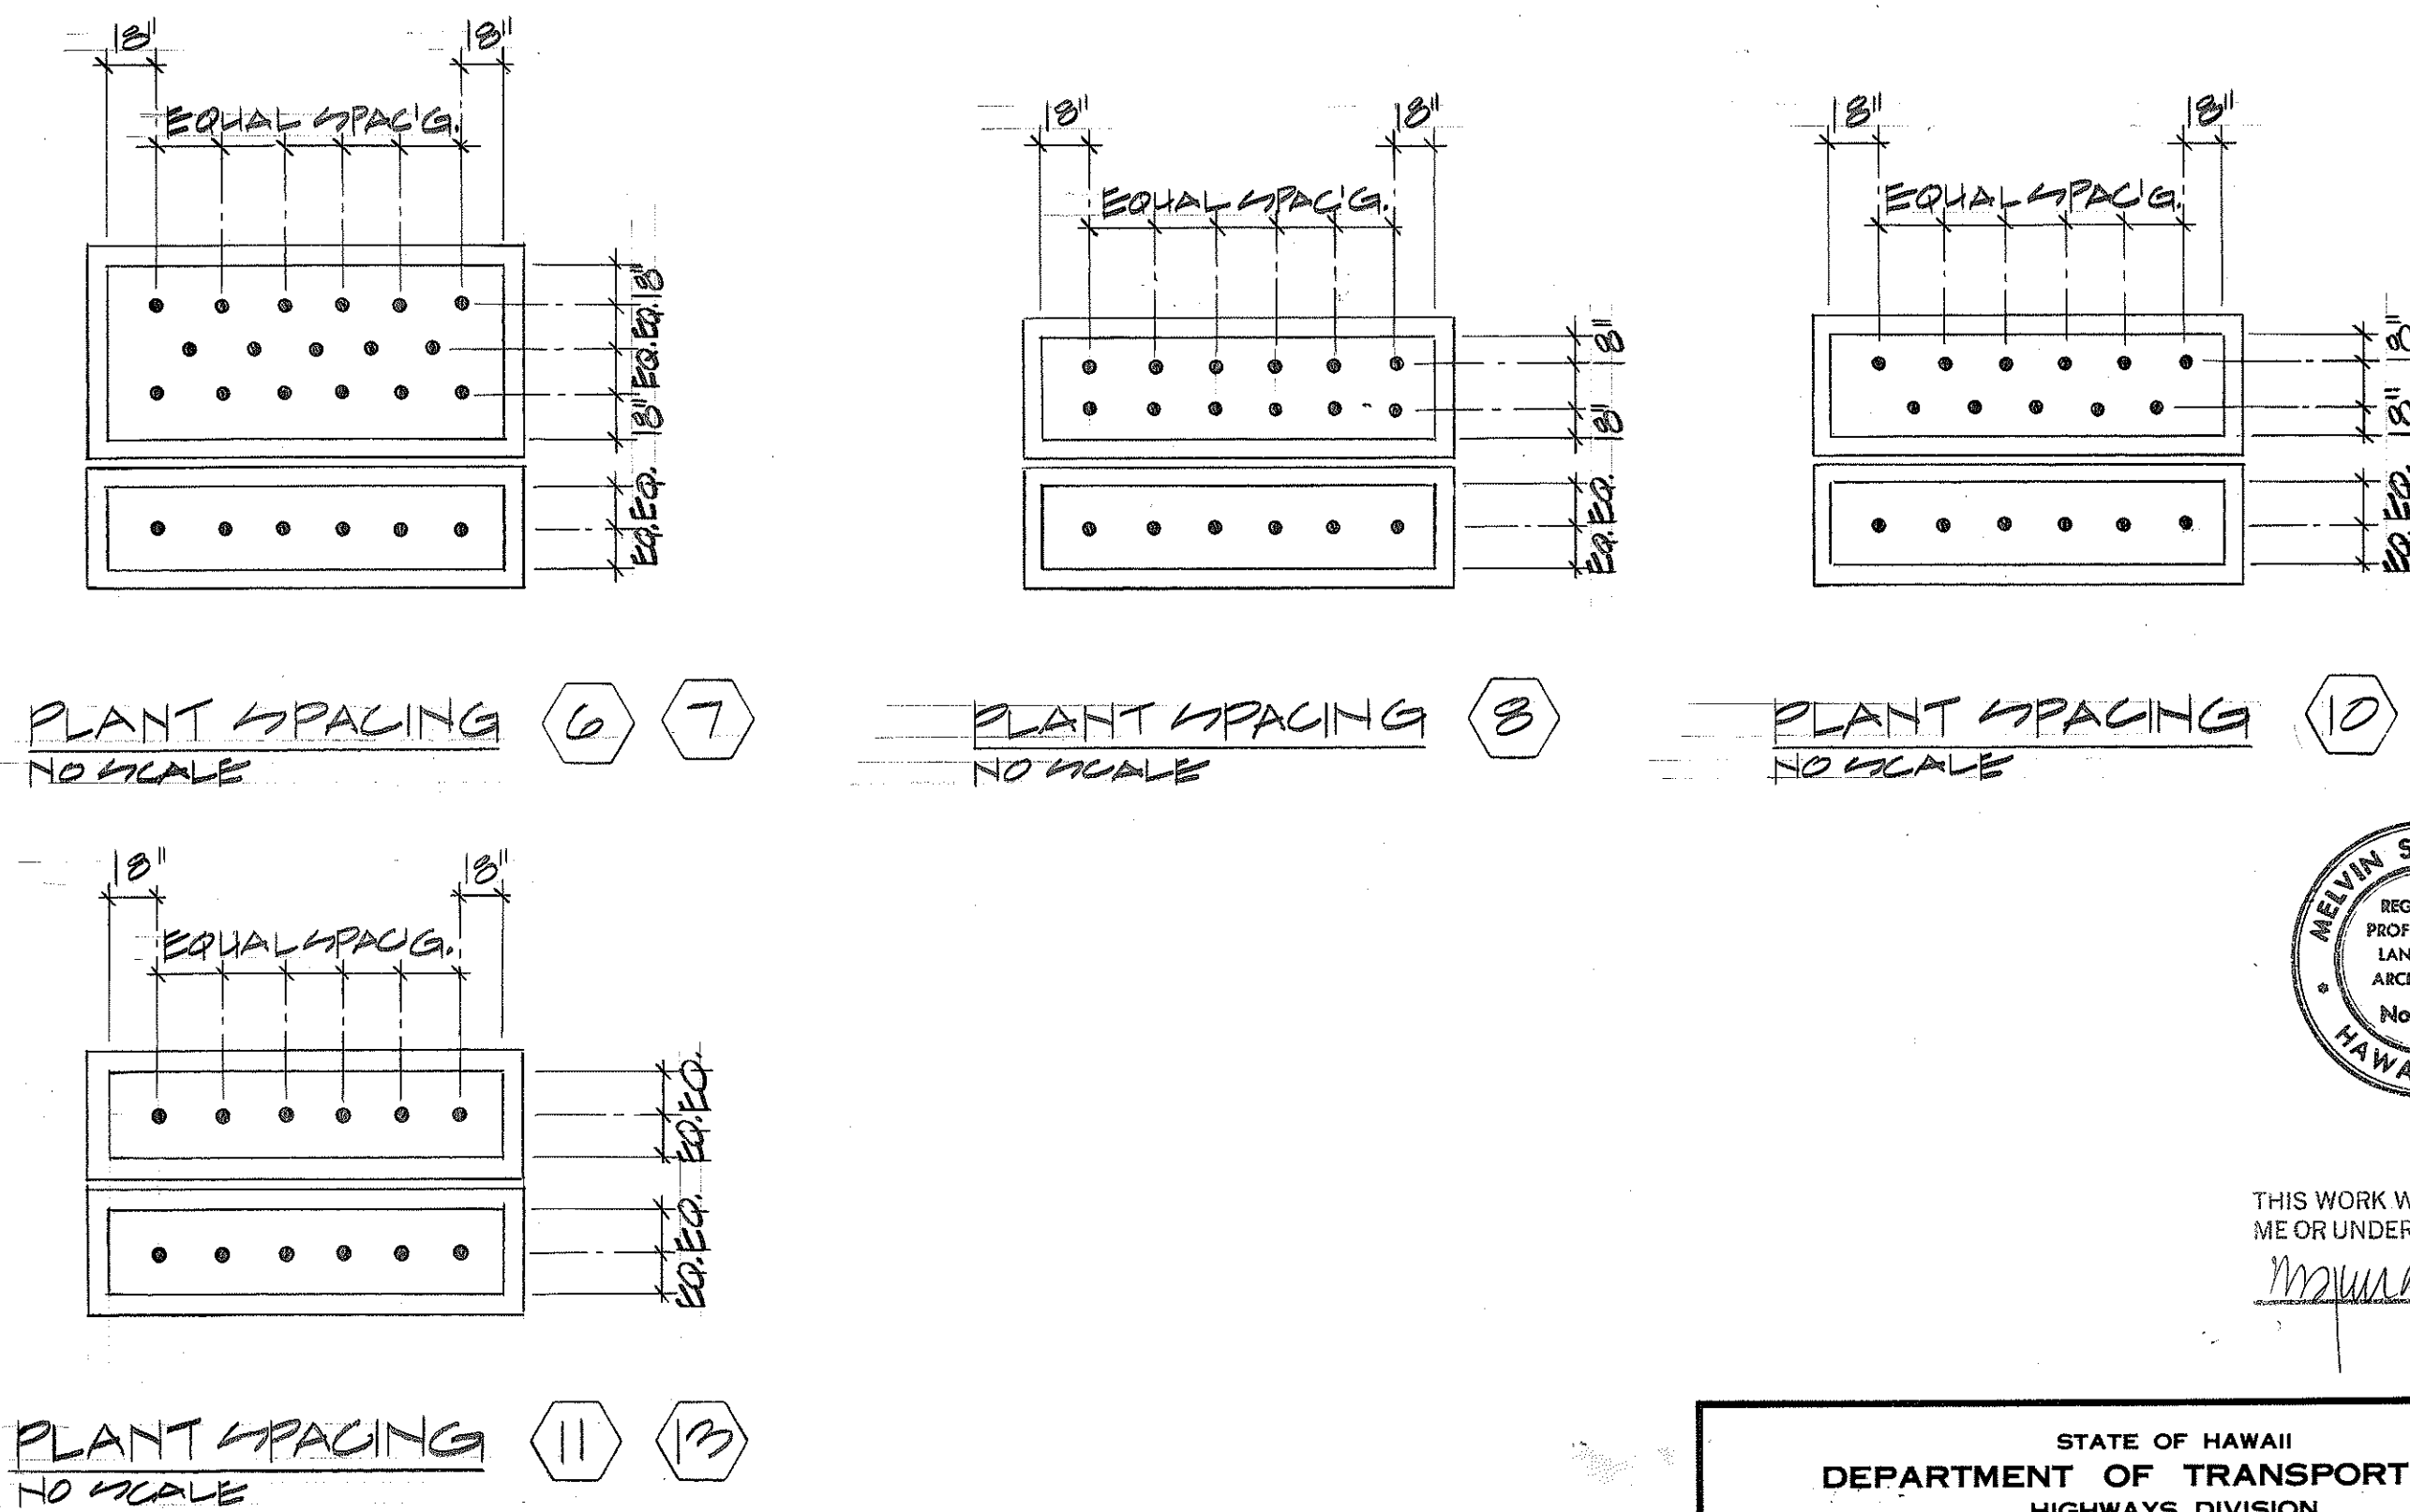

NOTE: SEE SHT. 2 FOR EXACT LOCATION OF VIADUCT PLANTERS

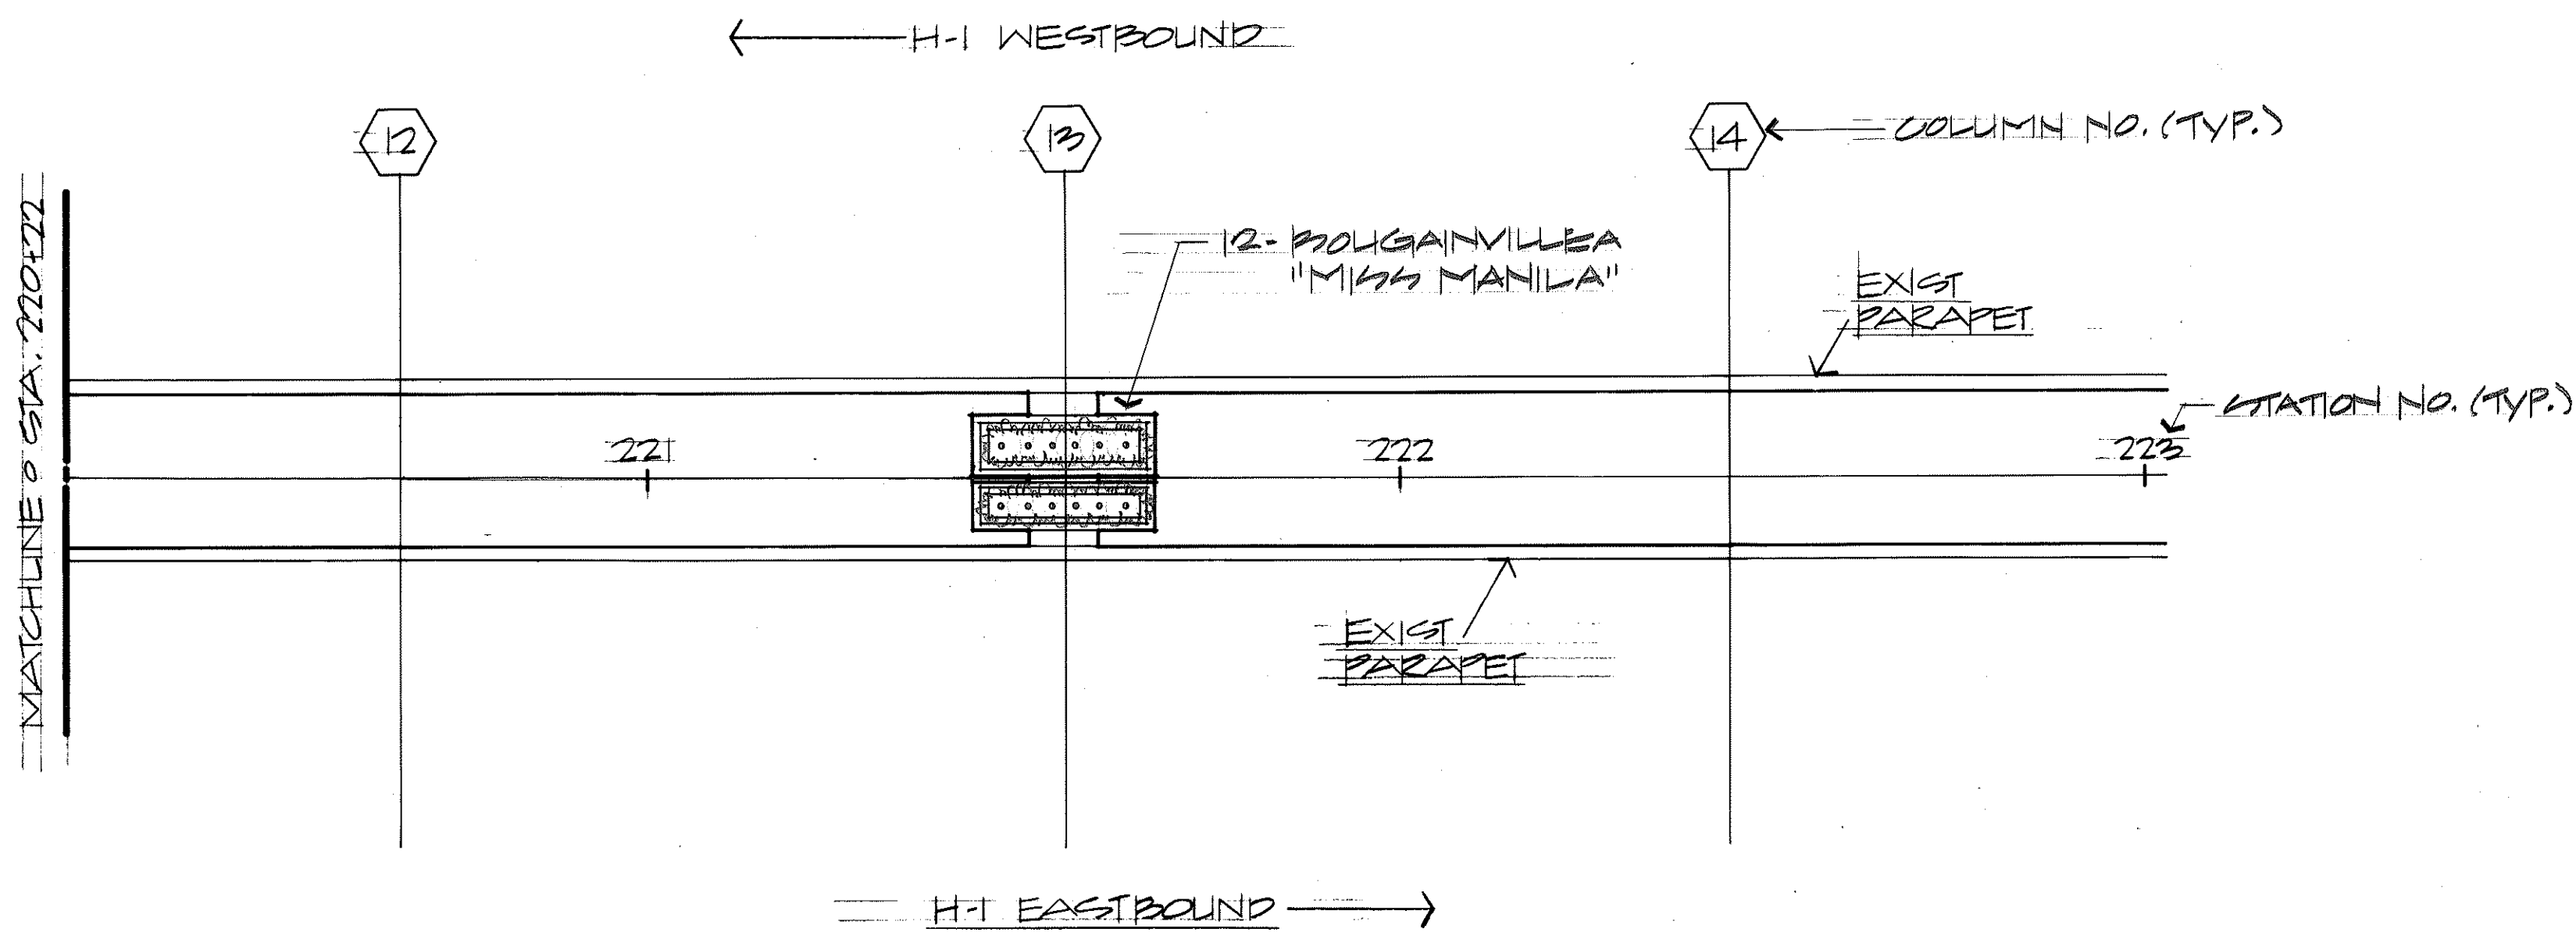

VIADUCT PLANTERS
SCALE: 1" = 20'

NOTE:
FOR PLANTER BOX SECTION/
DETAIL, SEE SHT. 8
DETAIL "P"



THIS WORK WAS PREPARED BY
ME OR UNDER MY SUPERVISION

STATE OF HAWAII
DEPARTMENT OF TRANSPORTATION
HIGHWAYS DIVISION

VIADUCT PLANTING DETAILS

KEEHI INTERCHANGE LANDSCAPING
(WEST OF MOANALUA STREAM)
FAIP NO. IR-HI-1(200)17

SCALE: AS SHOWN DATE: MAY 1986

SHEET No. 7 OF 20 SHEETS