

FED. ROAD DIST. NO.	STATE	FED. AID PROJ. NO.	FISCAL YEAR	SHEET NO.	TOTAL SHEETS
HAWAII	HAW.	HPR-0010(10) U-1, U-2	1987	7	8



CW20-1a 48"x48"



CW20-2d 48"x48"



CW20-3b 48"x48"



CW20-4d 48"x48"



CW20-5d(L) 48"x48"



CW20-7a 36"x36"
24"x18"
CW20-7a-A 48"x48"
24"x18"



CW21-1 30"x30"

CW21-1-A 48"x48"




CW21-2 30"x30"




CW21-3 36"x36"



CW21-4 36"x36"

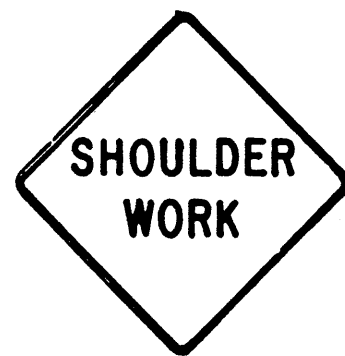

CW21-5 30"x30"

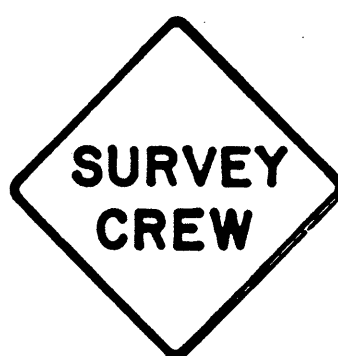

CW21-6 30"x30"



CW22-1b 48"x48"



CW22-2 42"x36"



CW22-3 42"x36"



CG20-1(5) 60"x36"



CG20-2 60"x24"



CM4-9(R) 30"x24"




CM4-10(R) 48"x18"



CG20-4 36"x18"



CW23-1 36"x36"

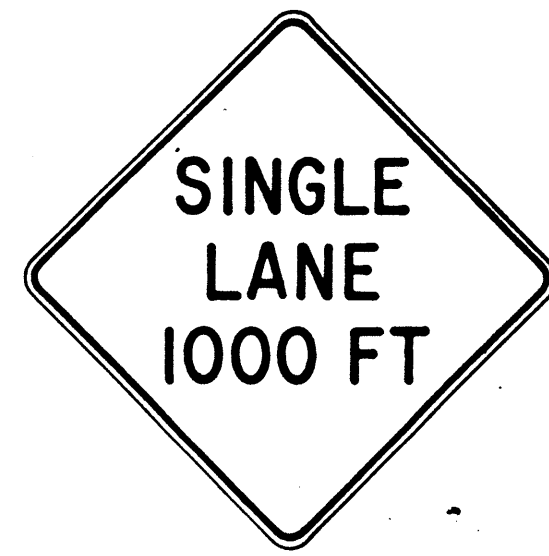

CW23-2b 48"x48"



CW23-3(R) 48"x48"

GENERAL NOTES

- Sign details shall conform to the latest editions of FHWA publications "Manual on Uniform Traffic Control Devices for Streets and Highways," "Standard Alphabets for Highway Signs," and "Standard Highway Signs," and as amended.
- All construction signs shall be reflectorized.
- All construction signs shall have 3/8" bolt holes drilled at appropriate locations.
- Numerals in () indicates numerals to be inserted for sign message. (R) or (L) indicates right or left.
- For "CW" series signs, suffixes a, b, c and d are as follows:
a-1500 FT, b-1000 FT,
c-500 FT and d-AHEAD.

STATE OF HAWAII
DEPARTMENT OF TRANSPORTATION
HIGHWAYS DIVISION

STANDARD PLAN TE-08

CONSTRUCTION SIGNS









7/1/87	Revised Sign CW21-1.	RK
DATE	REVISION	APP'D.

Erich Tanaka
APPROVED




1/21/86
DATE

SHEET No. 12 OF 13 SHEETS

FED. ROAD DIST. NO.	STATE	FED. AID PROJ. NO.	FISCAL YEAR	SHEET NO.	TOTAL SHEETS
HAWAII	HAW.	HPR-0010(10) U-1, U-2	1987	8	8

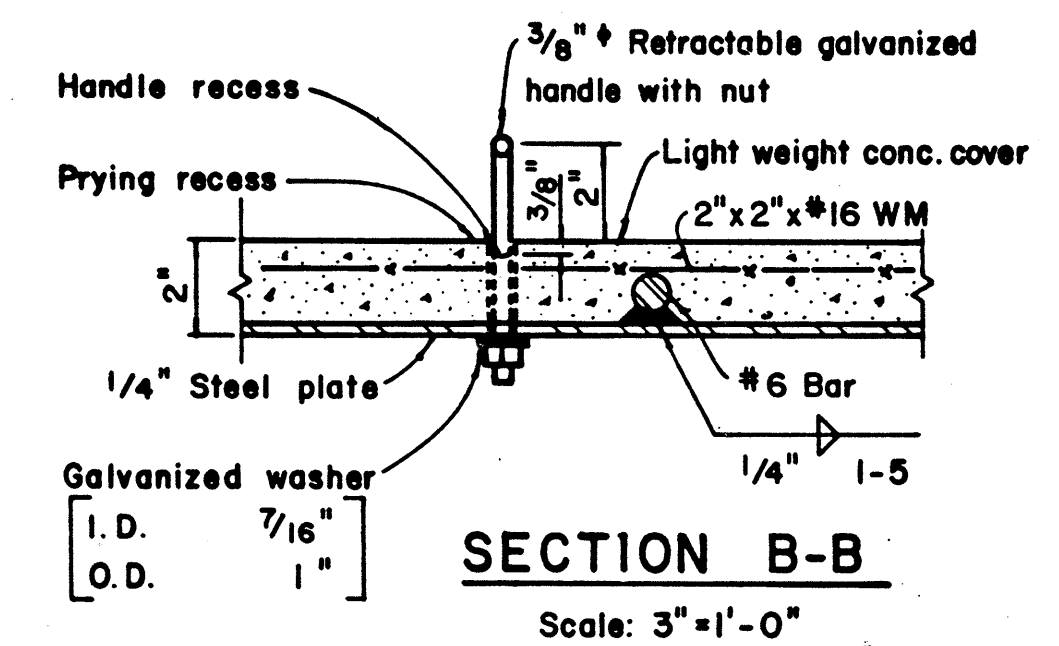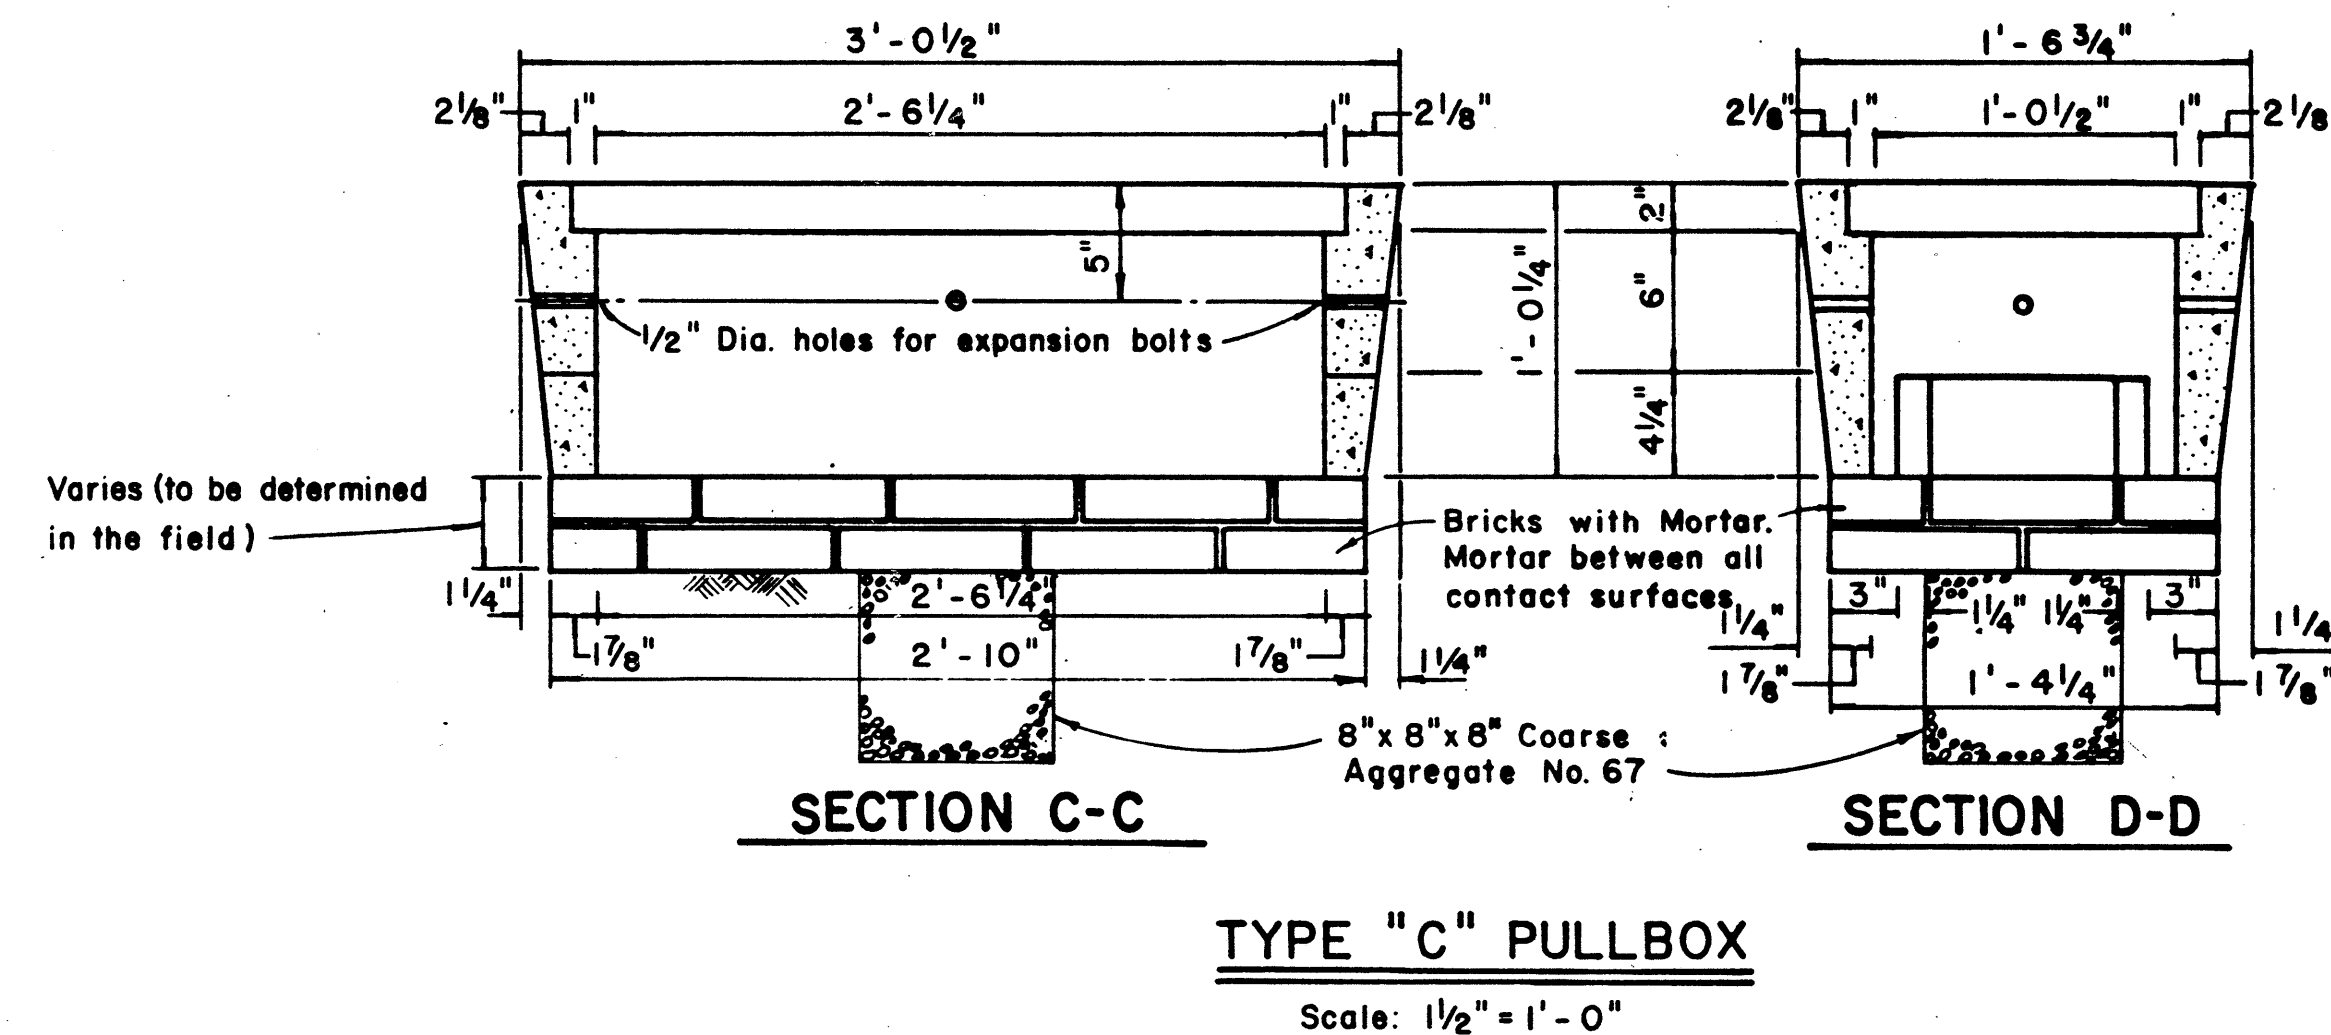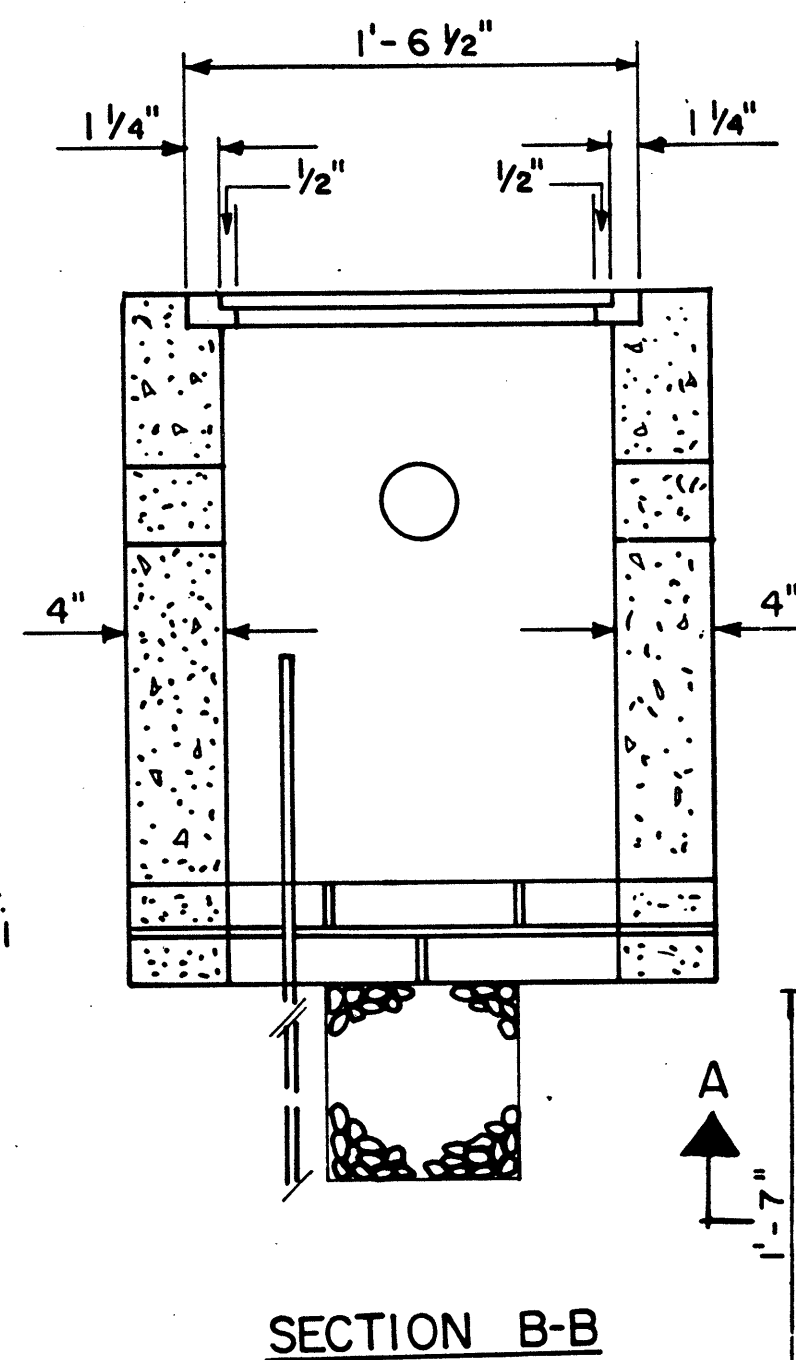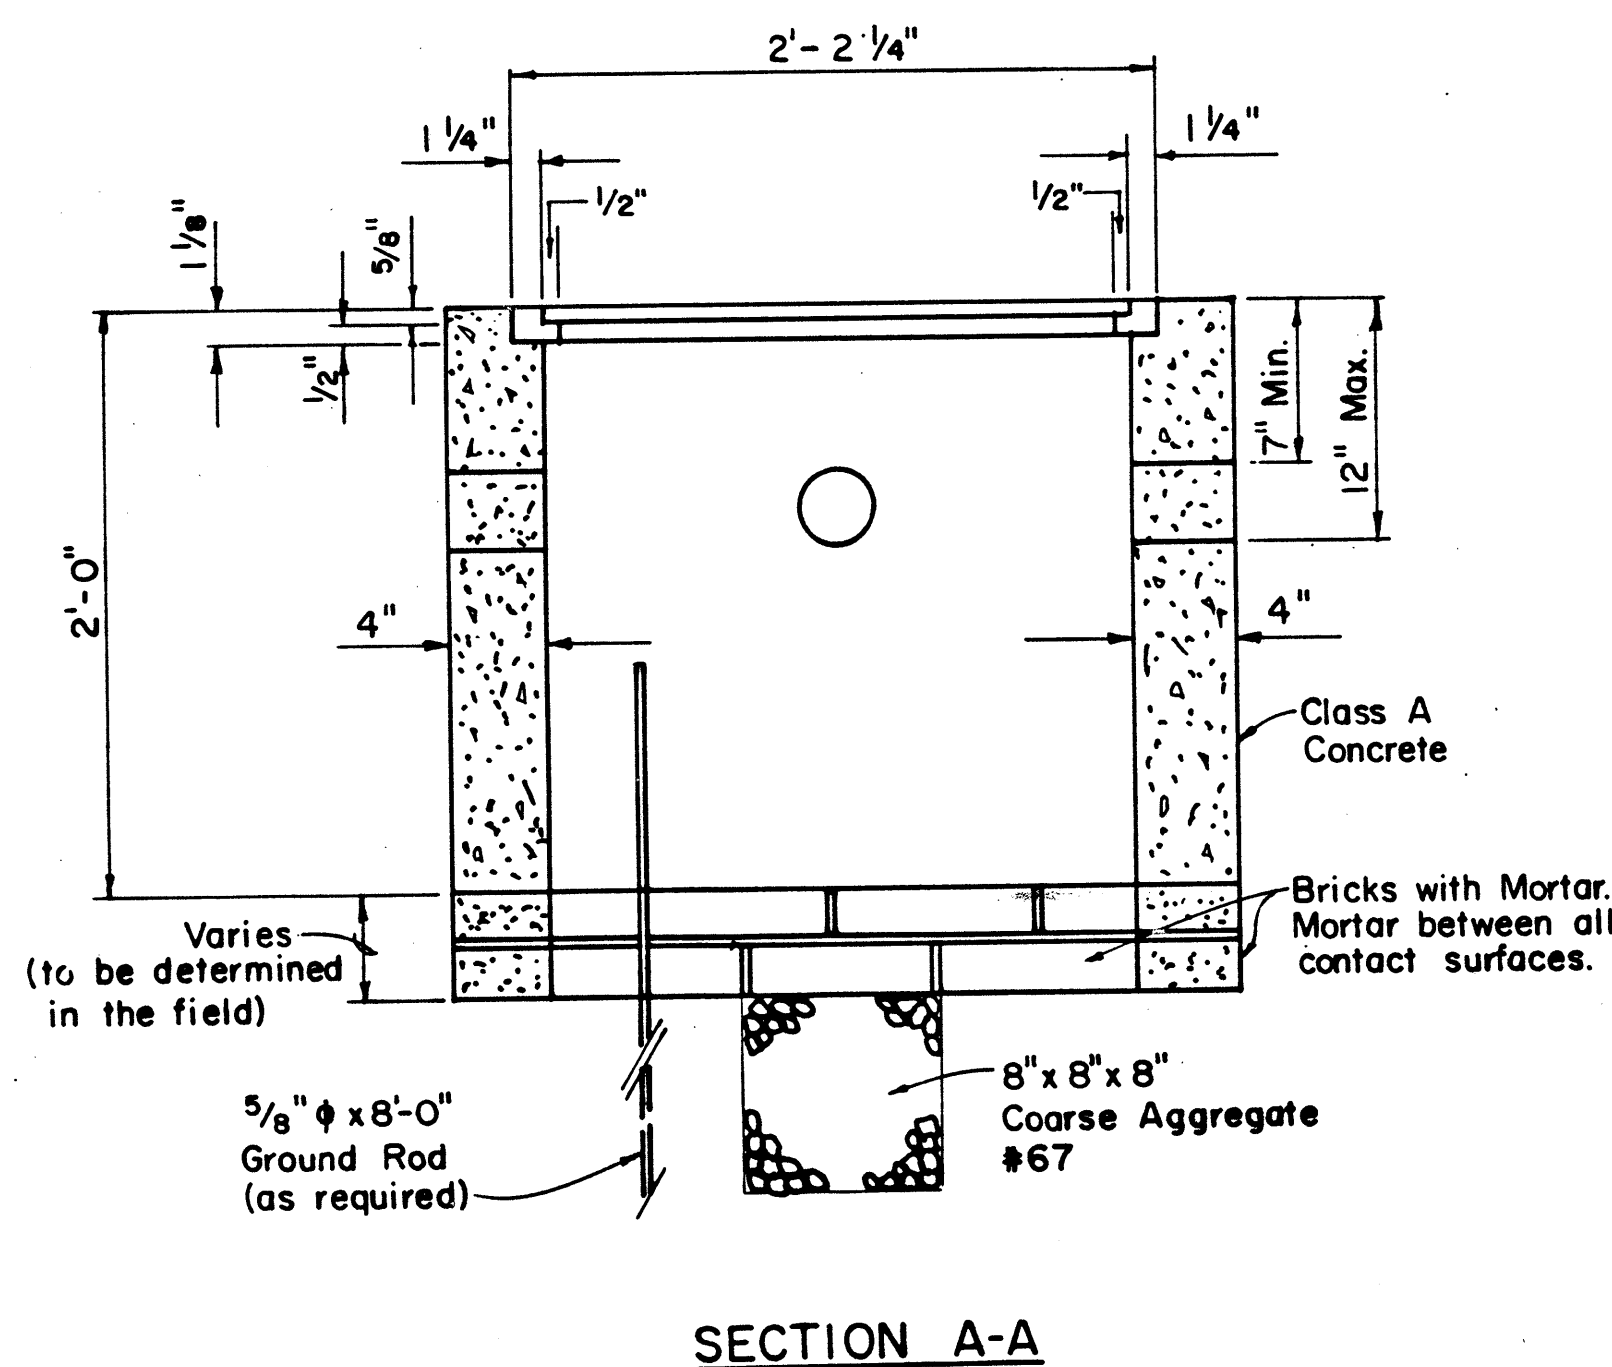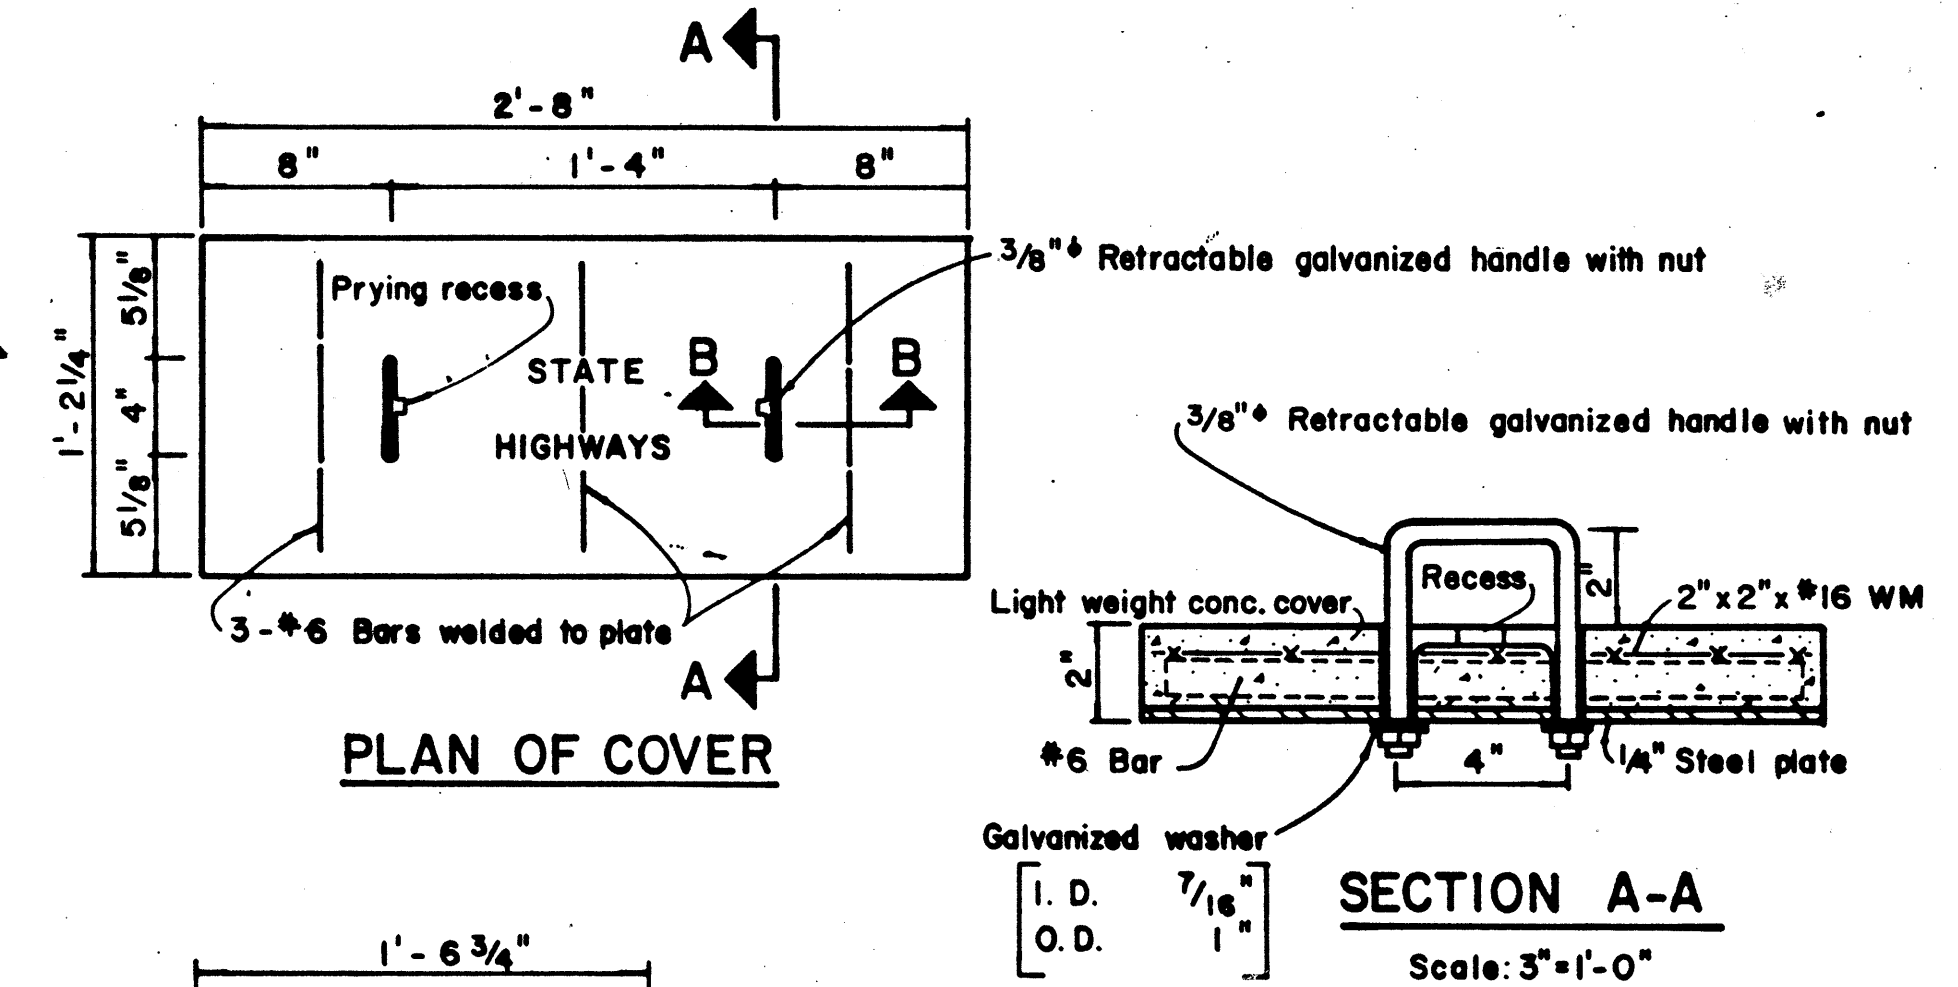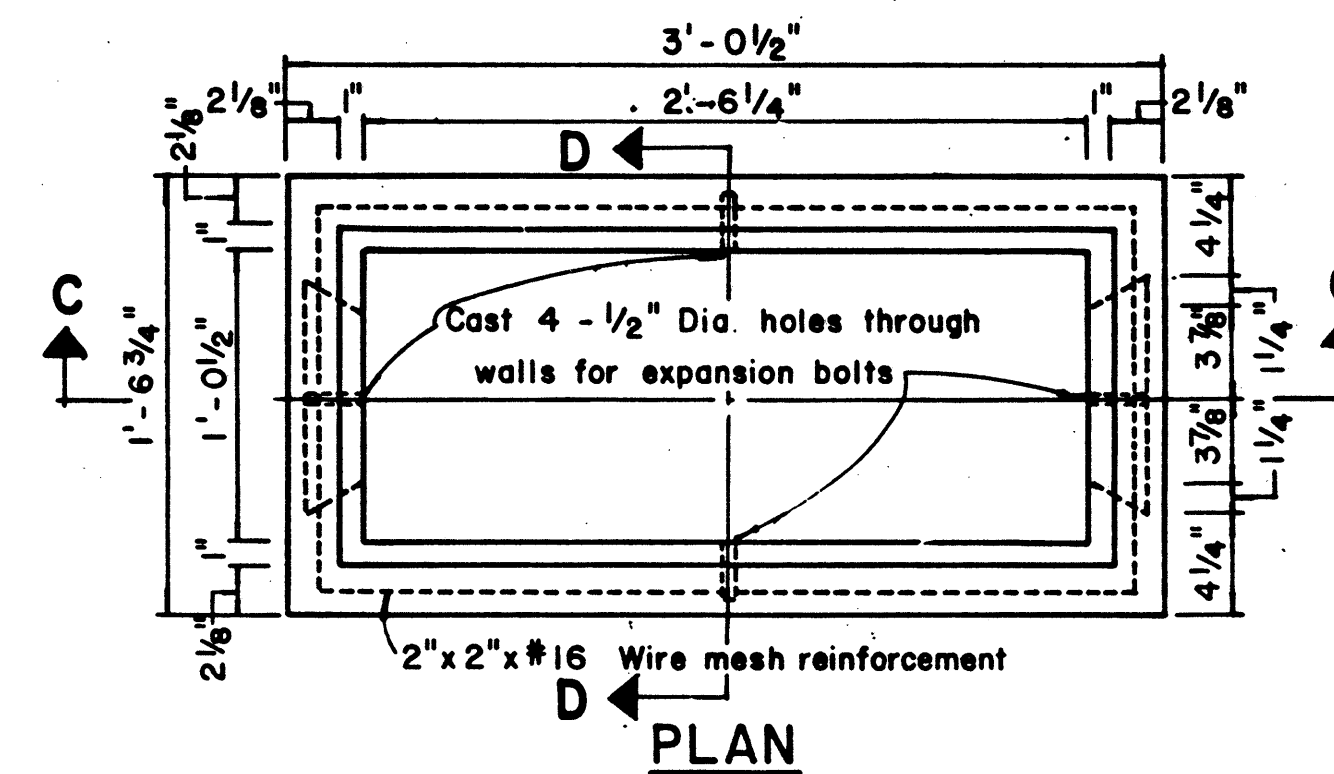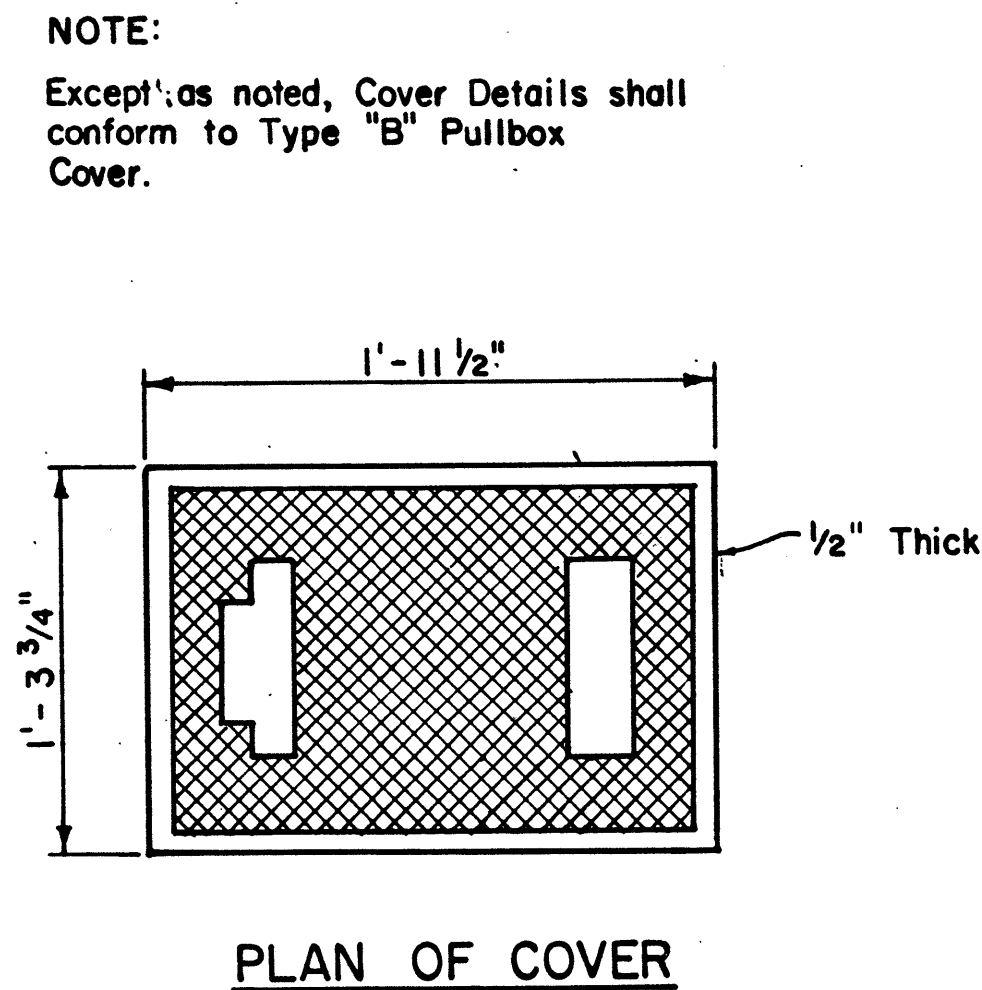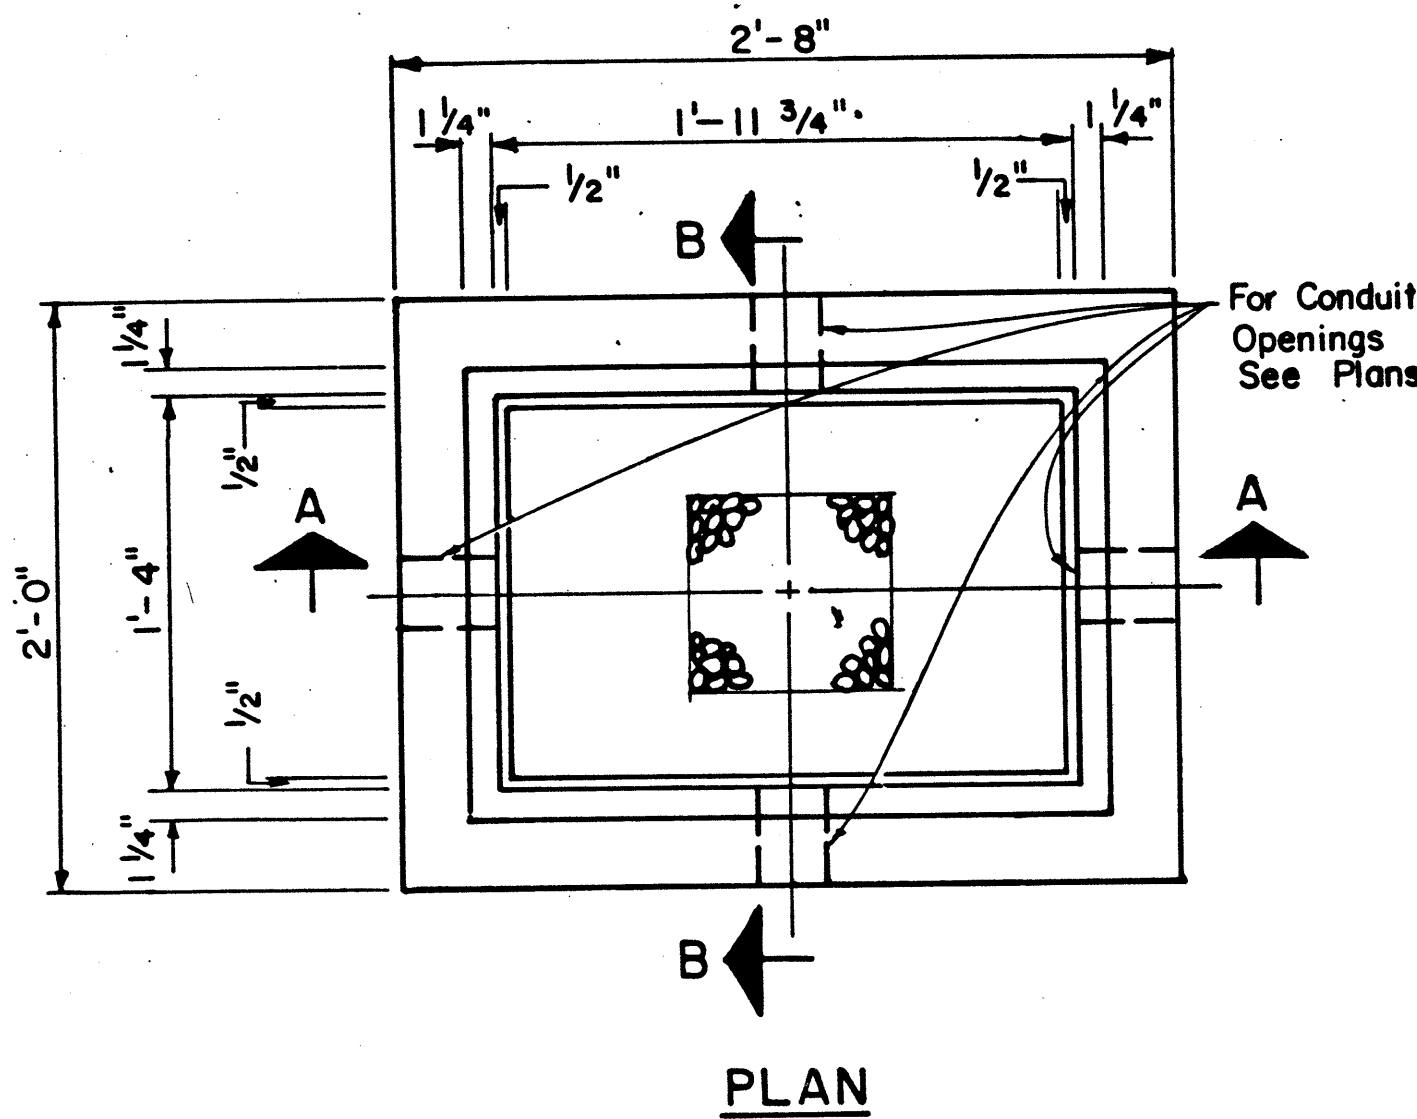

TYPE "A" PULLBOX
Scale: 1 1/2"=1'-0"

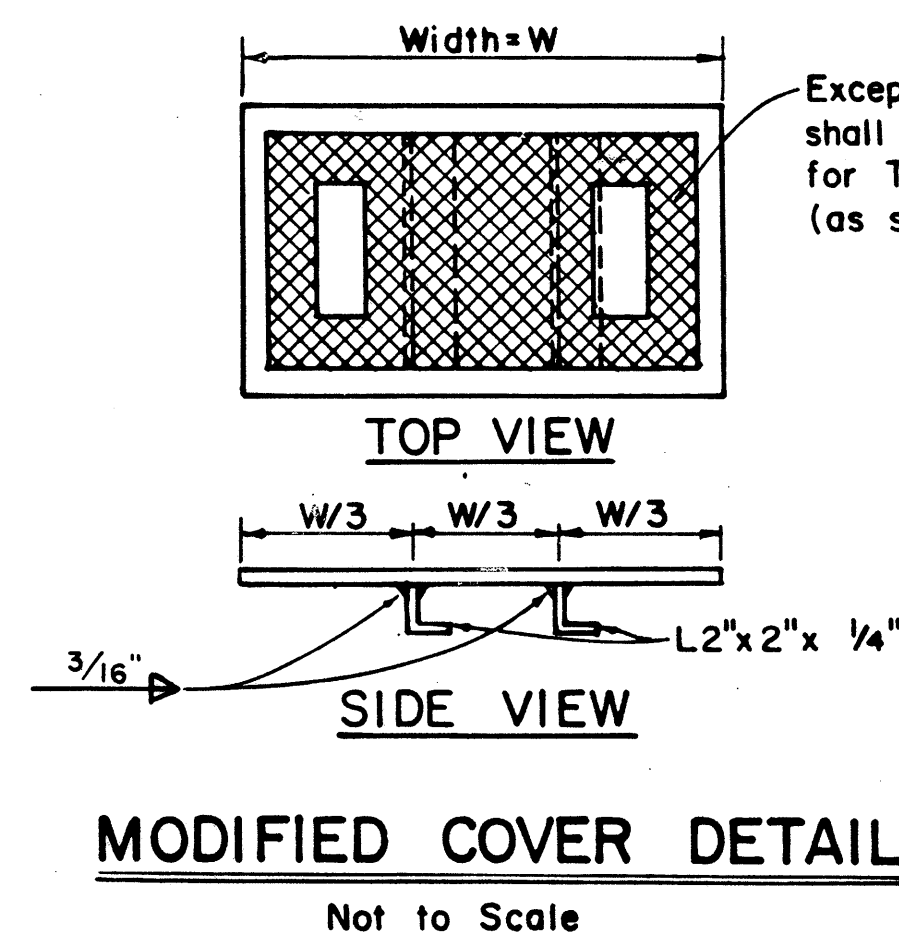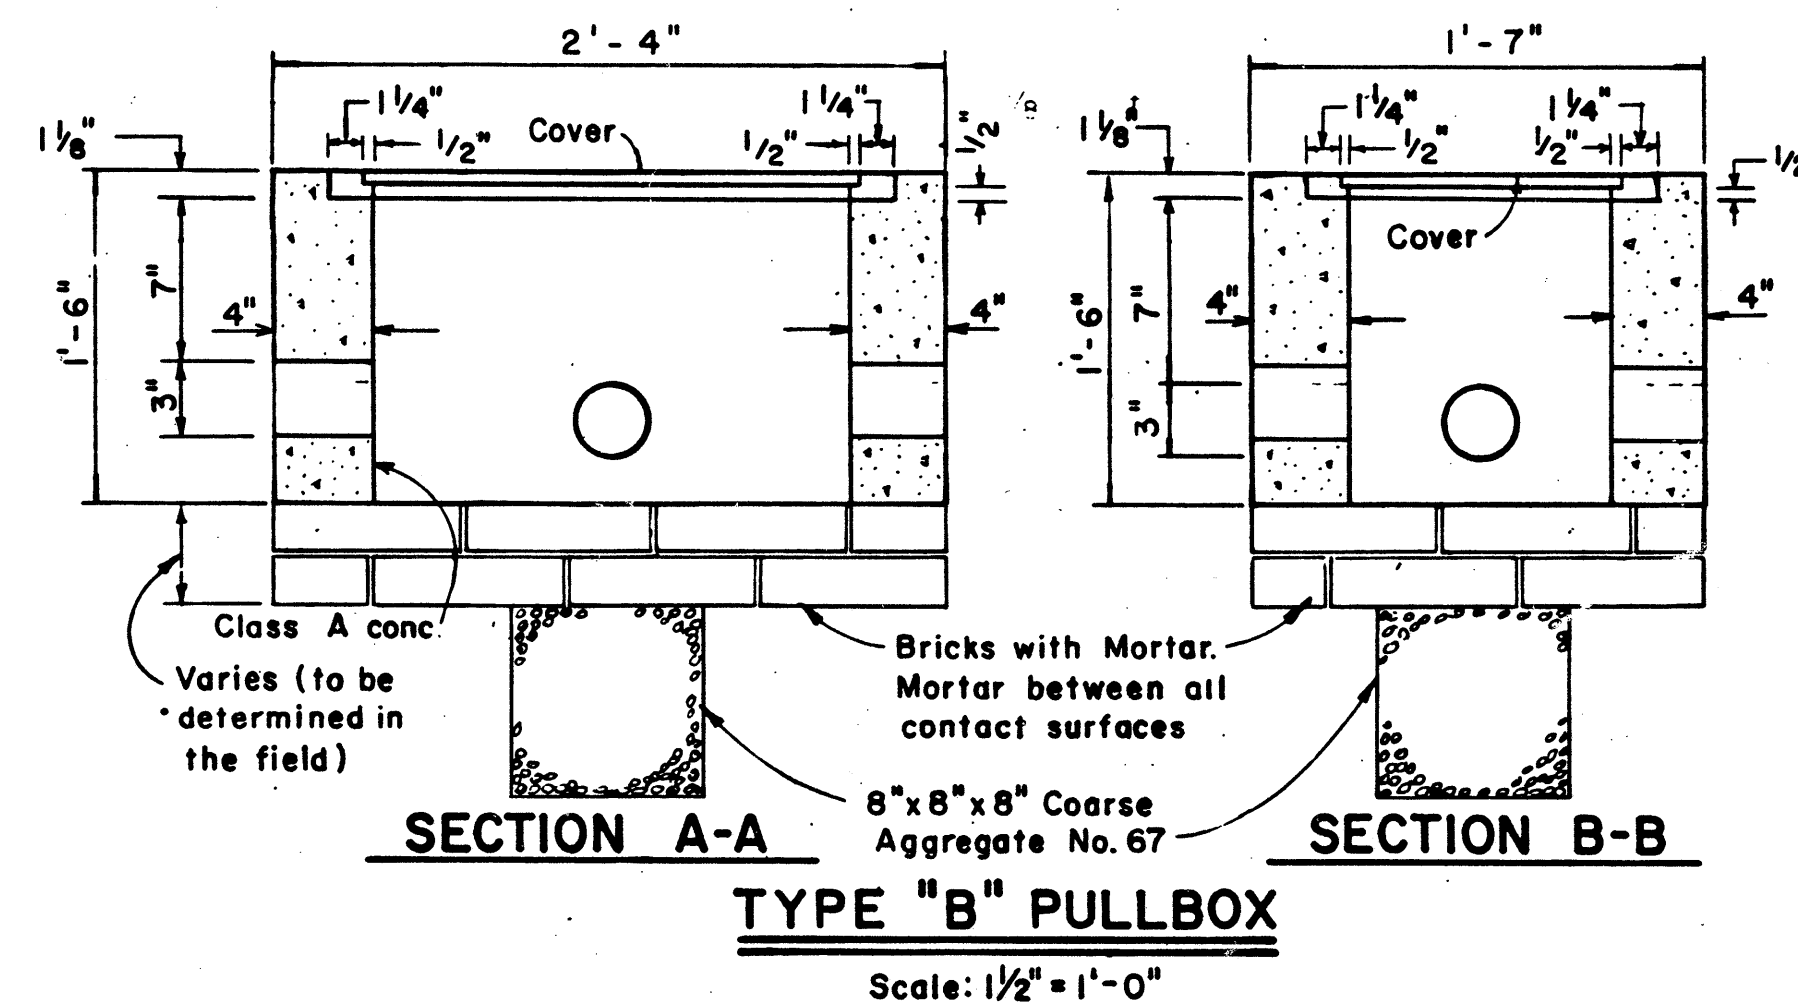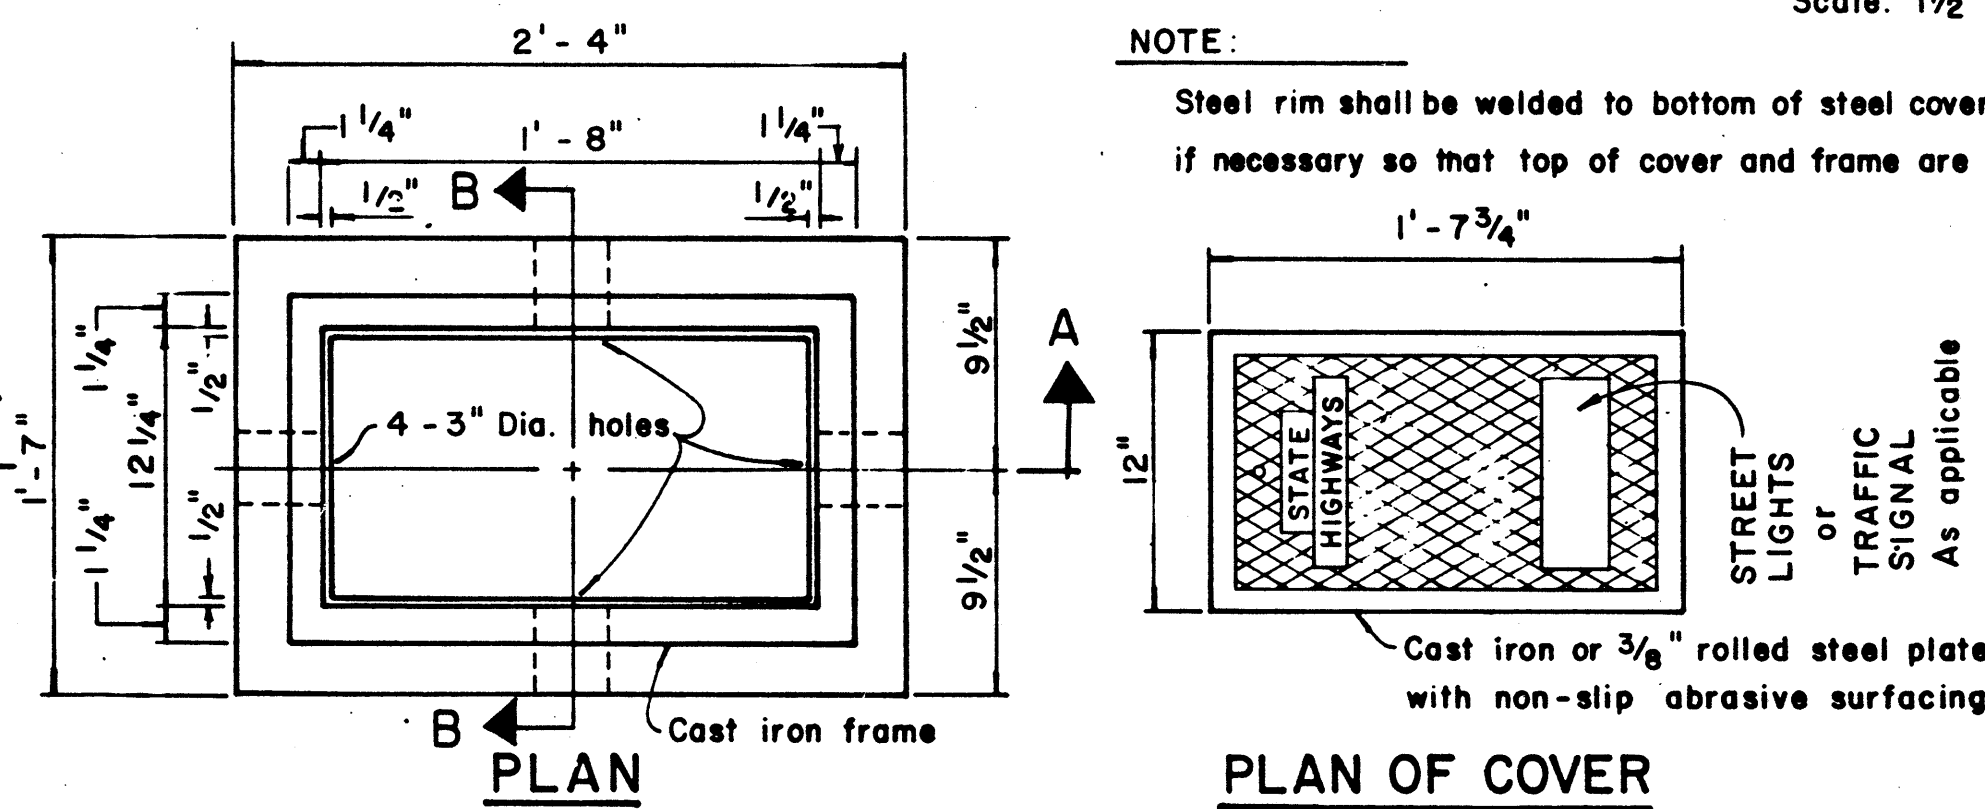

Except where noted, details shall conform to cover details for Type "A" or Type "B" Pullbox (as specified on plans).

NOTE:
Hot dip galvanize after fabrication. Modified cover shall be furnished when called for on plans.

DATE	REVISION	APP'D.

STATE OF HAWAII
DEPARTMENT OF TRANSPORTATION
HIGHWAYS DIVISION

STANDARD PLAN TE-41
PULLBOXES

Eiichi Tanaka 1/31/86
APPROVED DATE

SHEET No. 13 OF 3 SHEETS