

| FED. ROAD DIST. NO. | STATE | FED. AID PROJ. NO. | FISCAL YEAR | SHEET NO. | TOTAL SHEETS |
|---------------------|-------|--------------------|-------------|-----------|--------------|
| HAWAII              | HAW.  | IR-HI-1(207)       | 1988        | 8         | 46           |

True North  
Scale: 1"=40'

BEGIN PROJECT  
@ STA. 175+20

M.L. @ STA. 184+00

OUTBOUND

INBOUND

175

180

R=3000'  
@ P.T. Sta. 174+88.06

Street

@ Sta. 175+20 to @ Sta. 194+75  
Construct P.C.C. Pav't. at Inbound  
Median (For Typ. Section, See Plan Sht. 6)

@ Sta. 193+25± to @ Sta. 195+00±  
Remove Exist. A.C. Pav't. Over Exist. P.C.C.  
Pav't. Resurface w/A.C. Mix No. II  
(For Det. See Plan Sht. 2)

True North  
Scale: 1"=40'

M.L. @ STA. 184+00

M.L. @ STA. 194+00

OUTBOUND

INBOUND

185

190

|                   |      |
|-------------------|------|
| ORIGINAL PLAN     | DATE |
| SURVEY PLOTTED BY |      |
| DRAWN BY          |      |
| DESIGNED BY       |      |
| QUANTITIES BY     |      |
| CHECKED BY        |      |
| NOTE BOOK         |      |
| No.               |      |

STATE OF HAWAII  
DEPARTMENT OF TRANSPORTATION  
HIGHWAYS DIVISION

**ROADWAY PLAN**


INTERSTATE ROUTE H-1  
RESURFACING KAIMAKANI ST.  
TO AIRPORT VIADUCT  
F.A.I. PROJECT No. IR-HI-1(207)

Scale: 1"=40' Date: June, 1988

SHEET No. 1 OF 10 SHEETS



| FED. ROAD DIST. NO. | STATE | FED. AID PROJ. NO. | FISCAL YEAR | SHEET NO. | TOTAL SHEETS |
|---------------------|-------|--------------------|-------------|-----------|--------------|
| HAWAII              | HAW.  | IR-HI-1(201)       | 1988        | 9         | 46           |

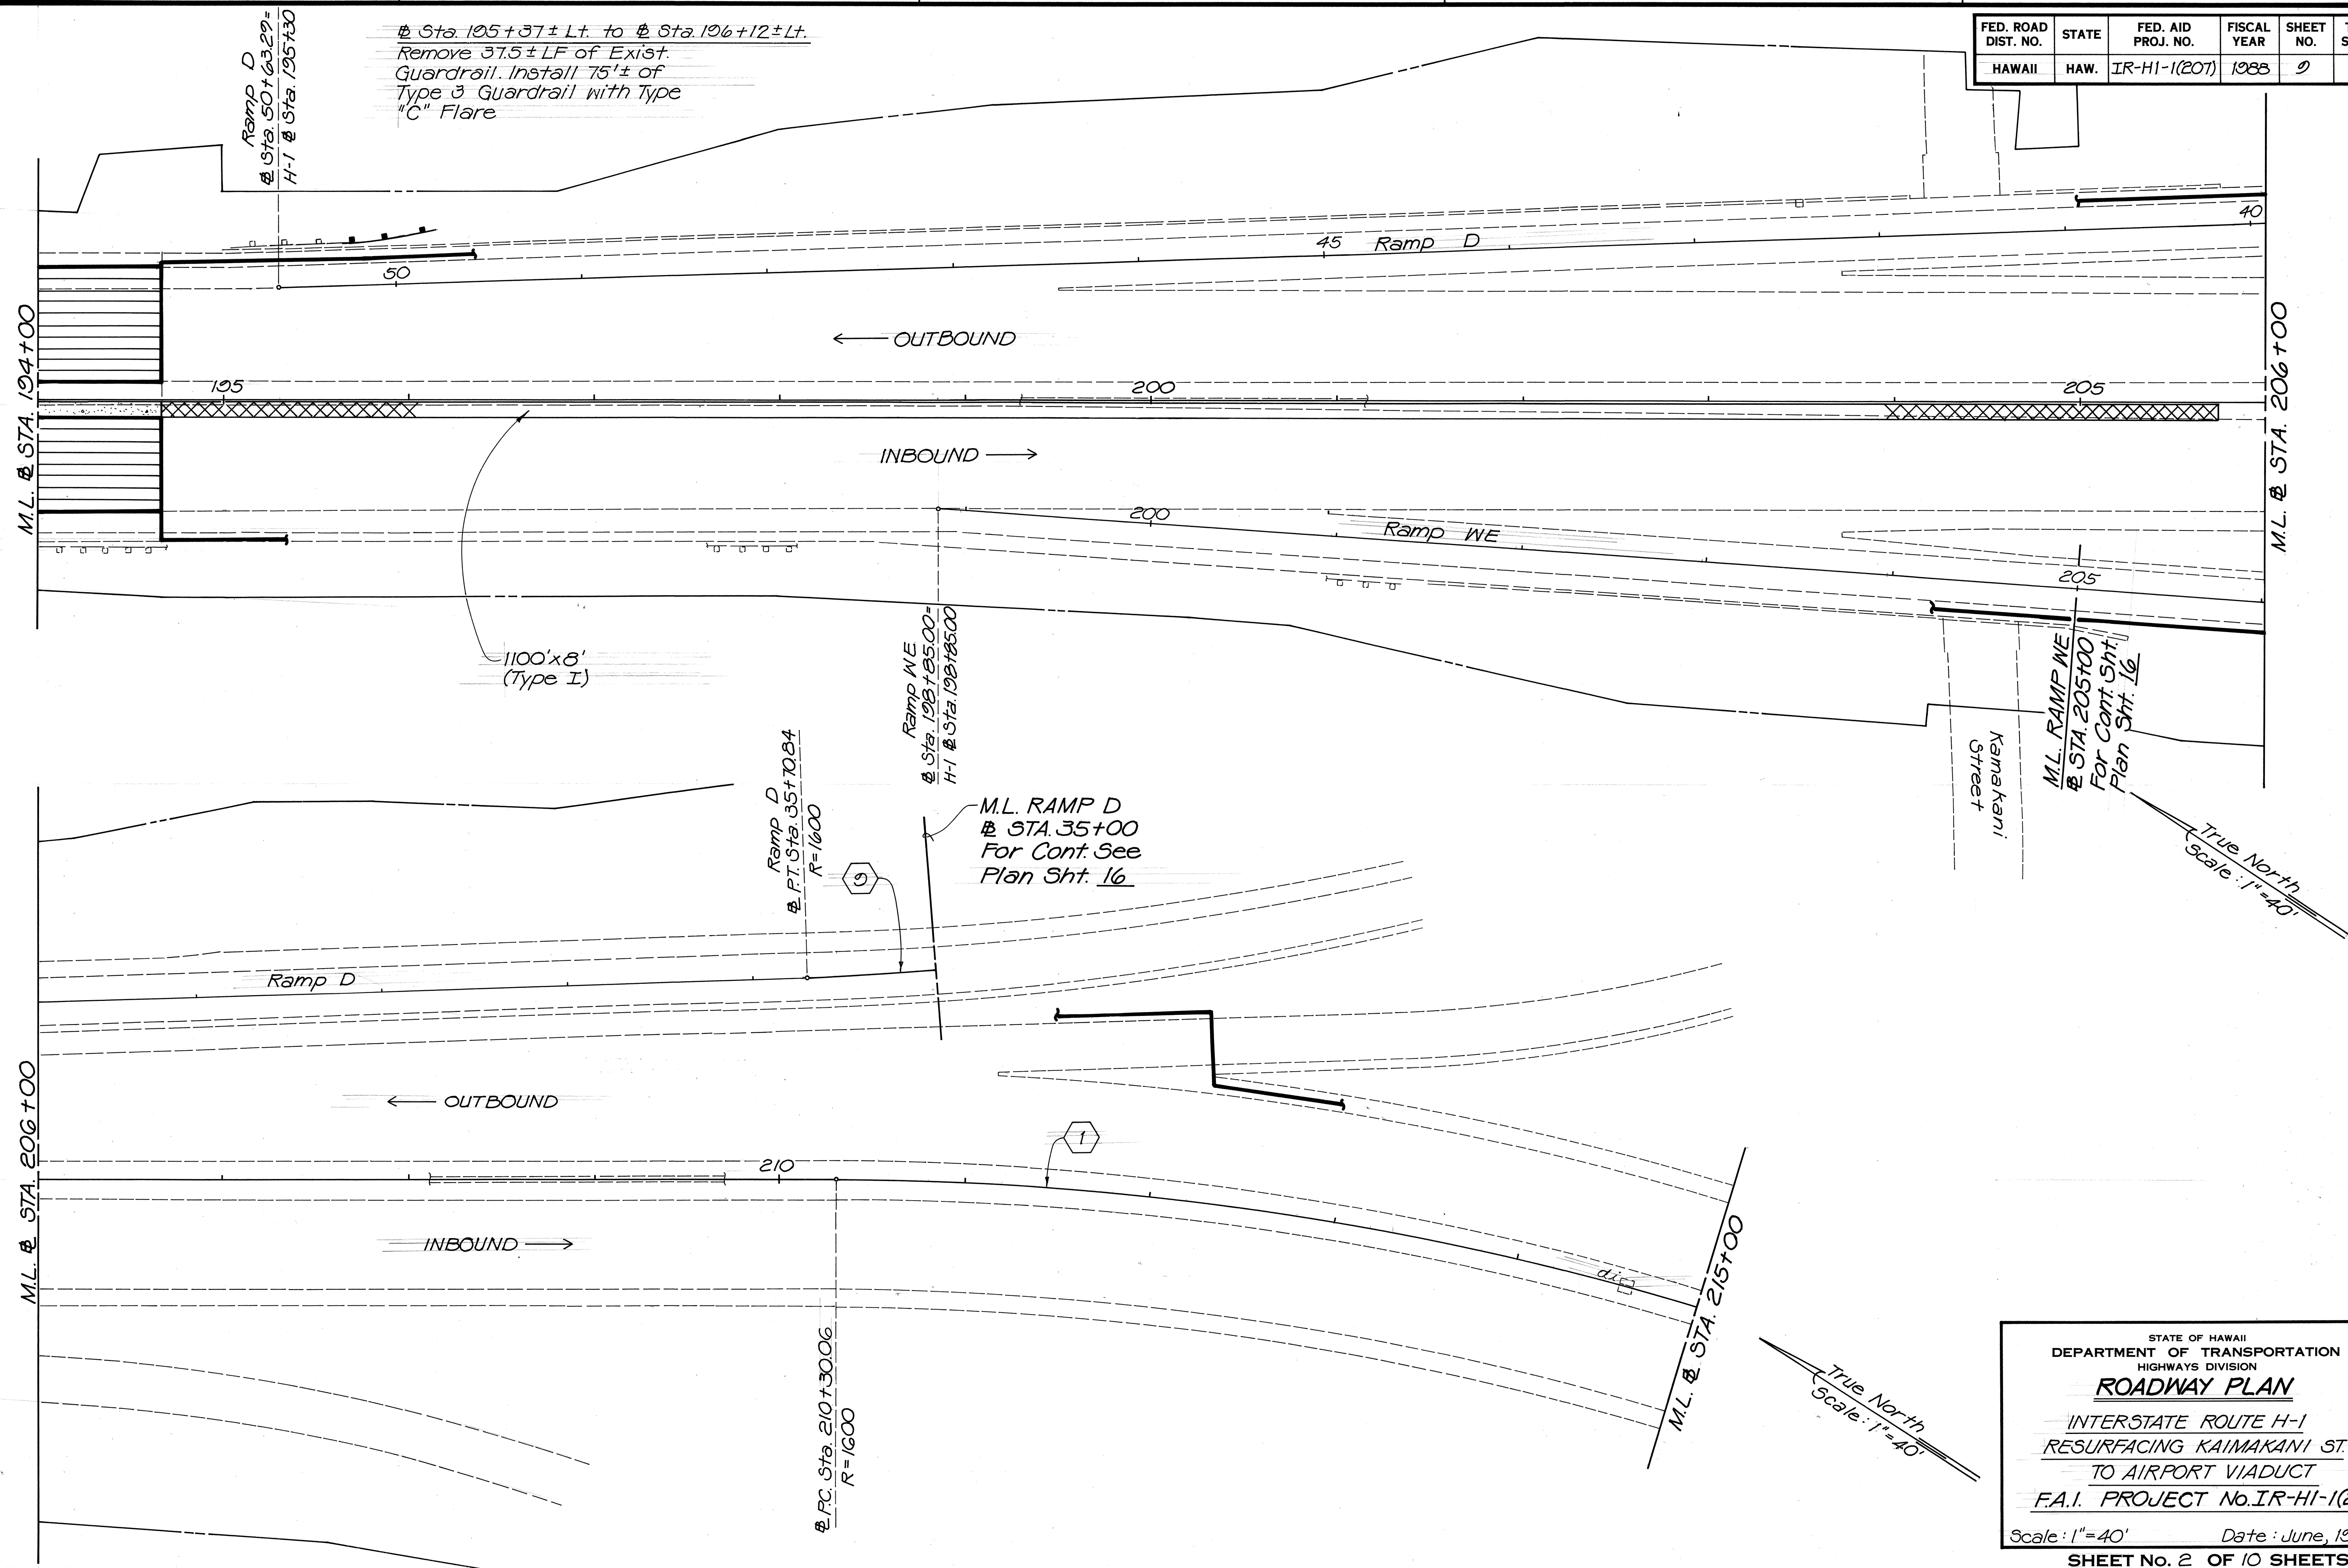

|           |                   |      |
|-----------|-------------------|------|
| ORIGINAL  | SURVEY PLOTTED BY | DATE |
| PLAN      | DRAWN BY          |      |
| NOTE BOOK | DESIGNED BY       |      |
| No.       | CHECKED BY        |      |

STATE OF HAWAII  
DEPARTMENT OF TRANSPORTATION  
HIGHWAYS DIVISION

**ROADWAY PLAN**

INTERSTATE ROUTE H-1  
RESURFACING KAIMAKANI ST.  
TO AIRPORT VIADUCT  
F.A.I. PROJECT No. IR-HI-1(201)

Scale: 1"=40' Date: June, 1988


SHEET No. 2 OF 10 SHEETS



| FED. ROAD DIST. NO. | STATE | FED. AID PROJ. NO. | FISCAL YEAR | SHEET NO. | TOTAL SHEETS |
|---------------------|-------|--------------------|-------------|-----------|--------------|
| HAWAII              | HAW.  | IR-HI-1(207)       | 1988        | 10        | 46           |

True North  
Scale: 1"=40'

True North  
Scale: 1"=40'

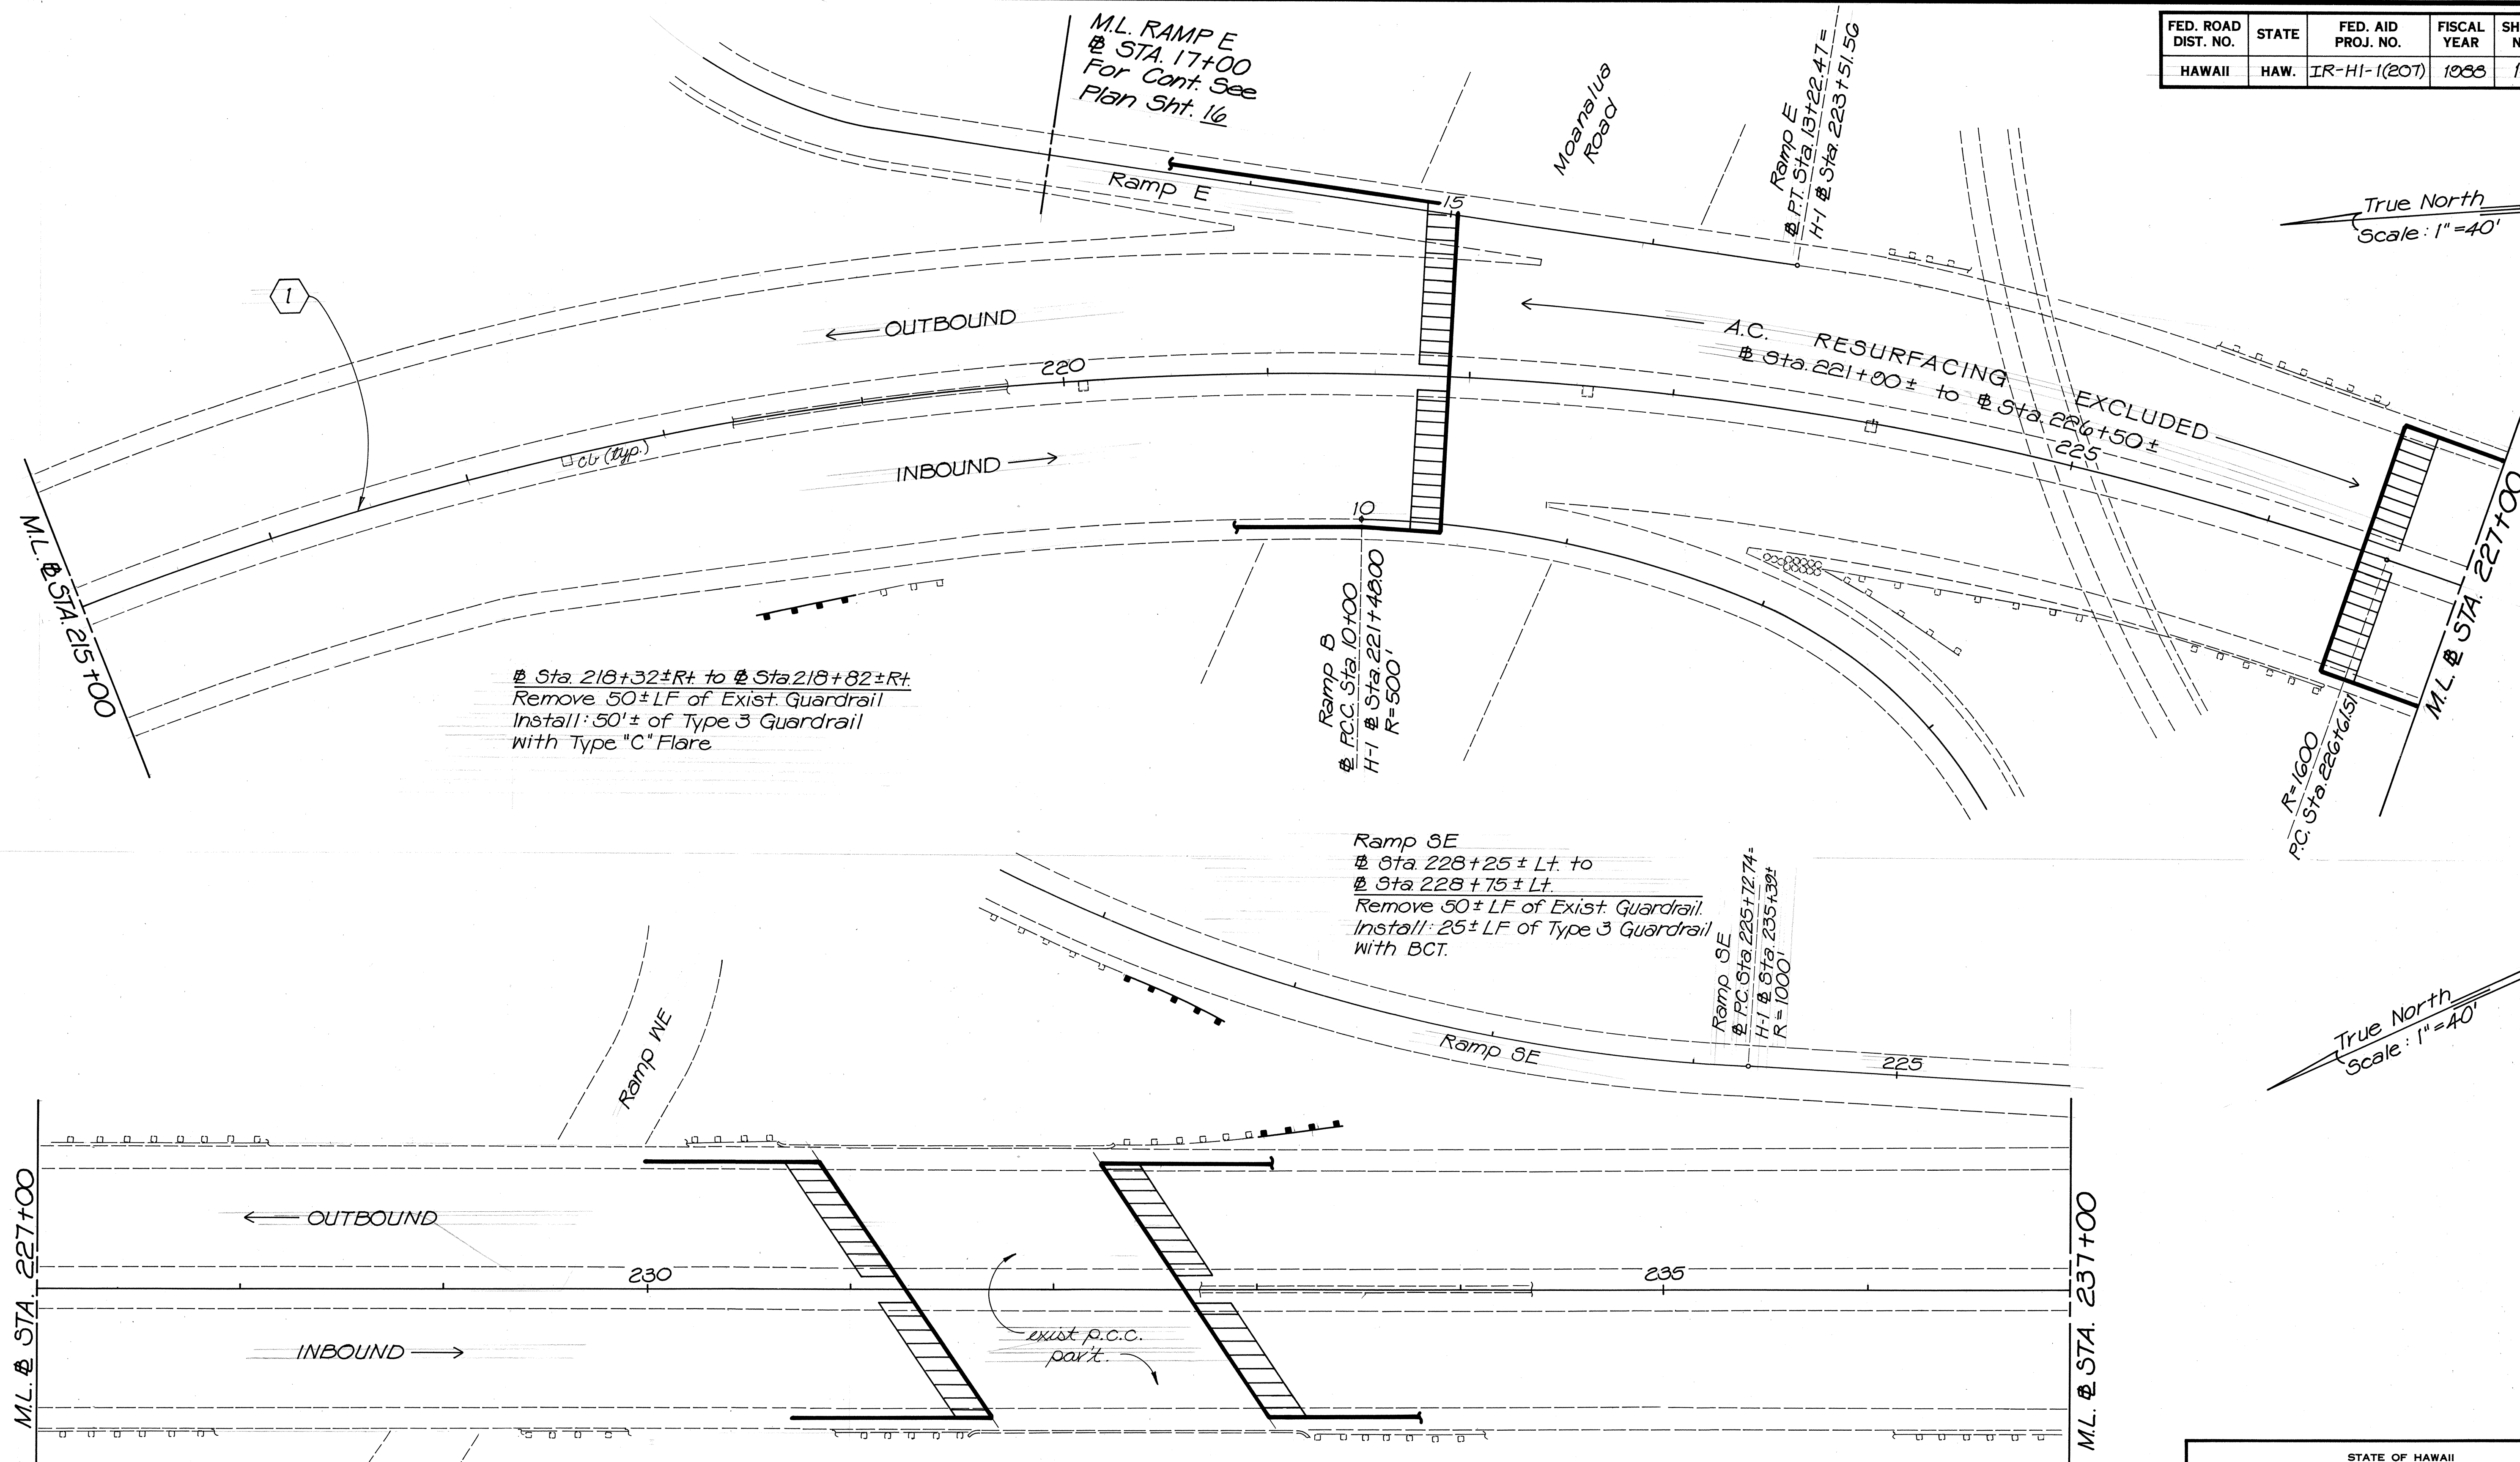

|                   |      |
|-------------------|------|
| SURVEY PLOTTED BY | DATE |
| DRAWN BY          |      |
| DESIGNED BY       |      |
| CHECKED BY        |      |
| NOTE BOOK         |      |
| No.               |      |

STATE OF HAWAII  
DEPARTMENT OF TRANSPORTATION  
HIGHWAYS DIVISION

**ROADWAY PLAN**

INTERSTATE ROUTE H-1  
RESURFACING KAIMAKANI ST.  
TO AIRPORT VIADUCT  
F.A.I. PROJECT No. IR-HI-1(207)

Scale: 1"=40' Date: June, 1988


SHEET No. 3 OF 10 SHEETS








| FED. ROAD DIST. NO. | STATE | FED. AID PROJ. NO. | FISCAL YEAR | SHEET NO. | TOTAL SHEETS |
|---------------------|-------|--------------------|-------------|-----------|--------------|
| HAWAII              | HAW.  | IR-HI-1(207)       | 1988        | 12        | 46           |

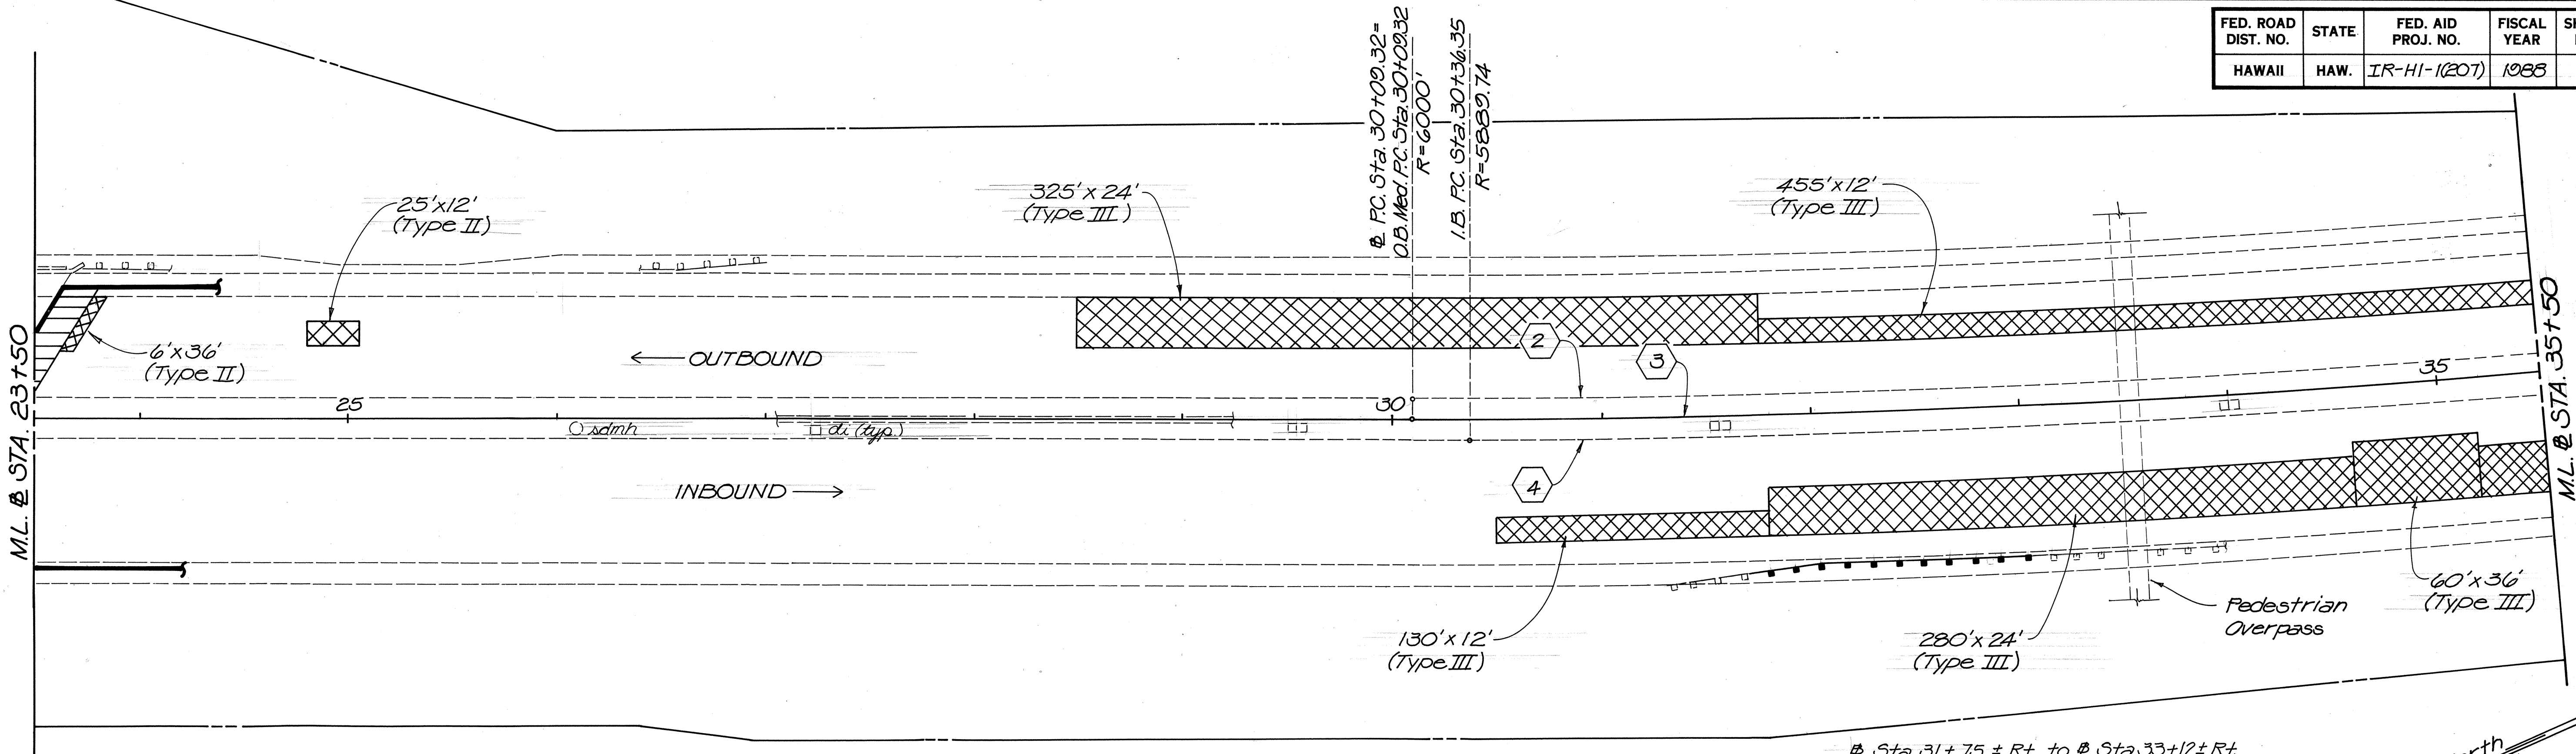

True North  
Scale: 1"=40'

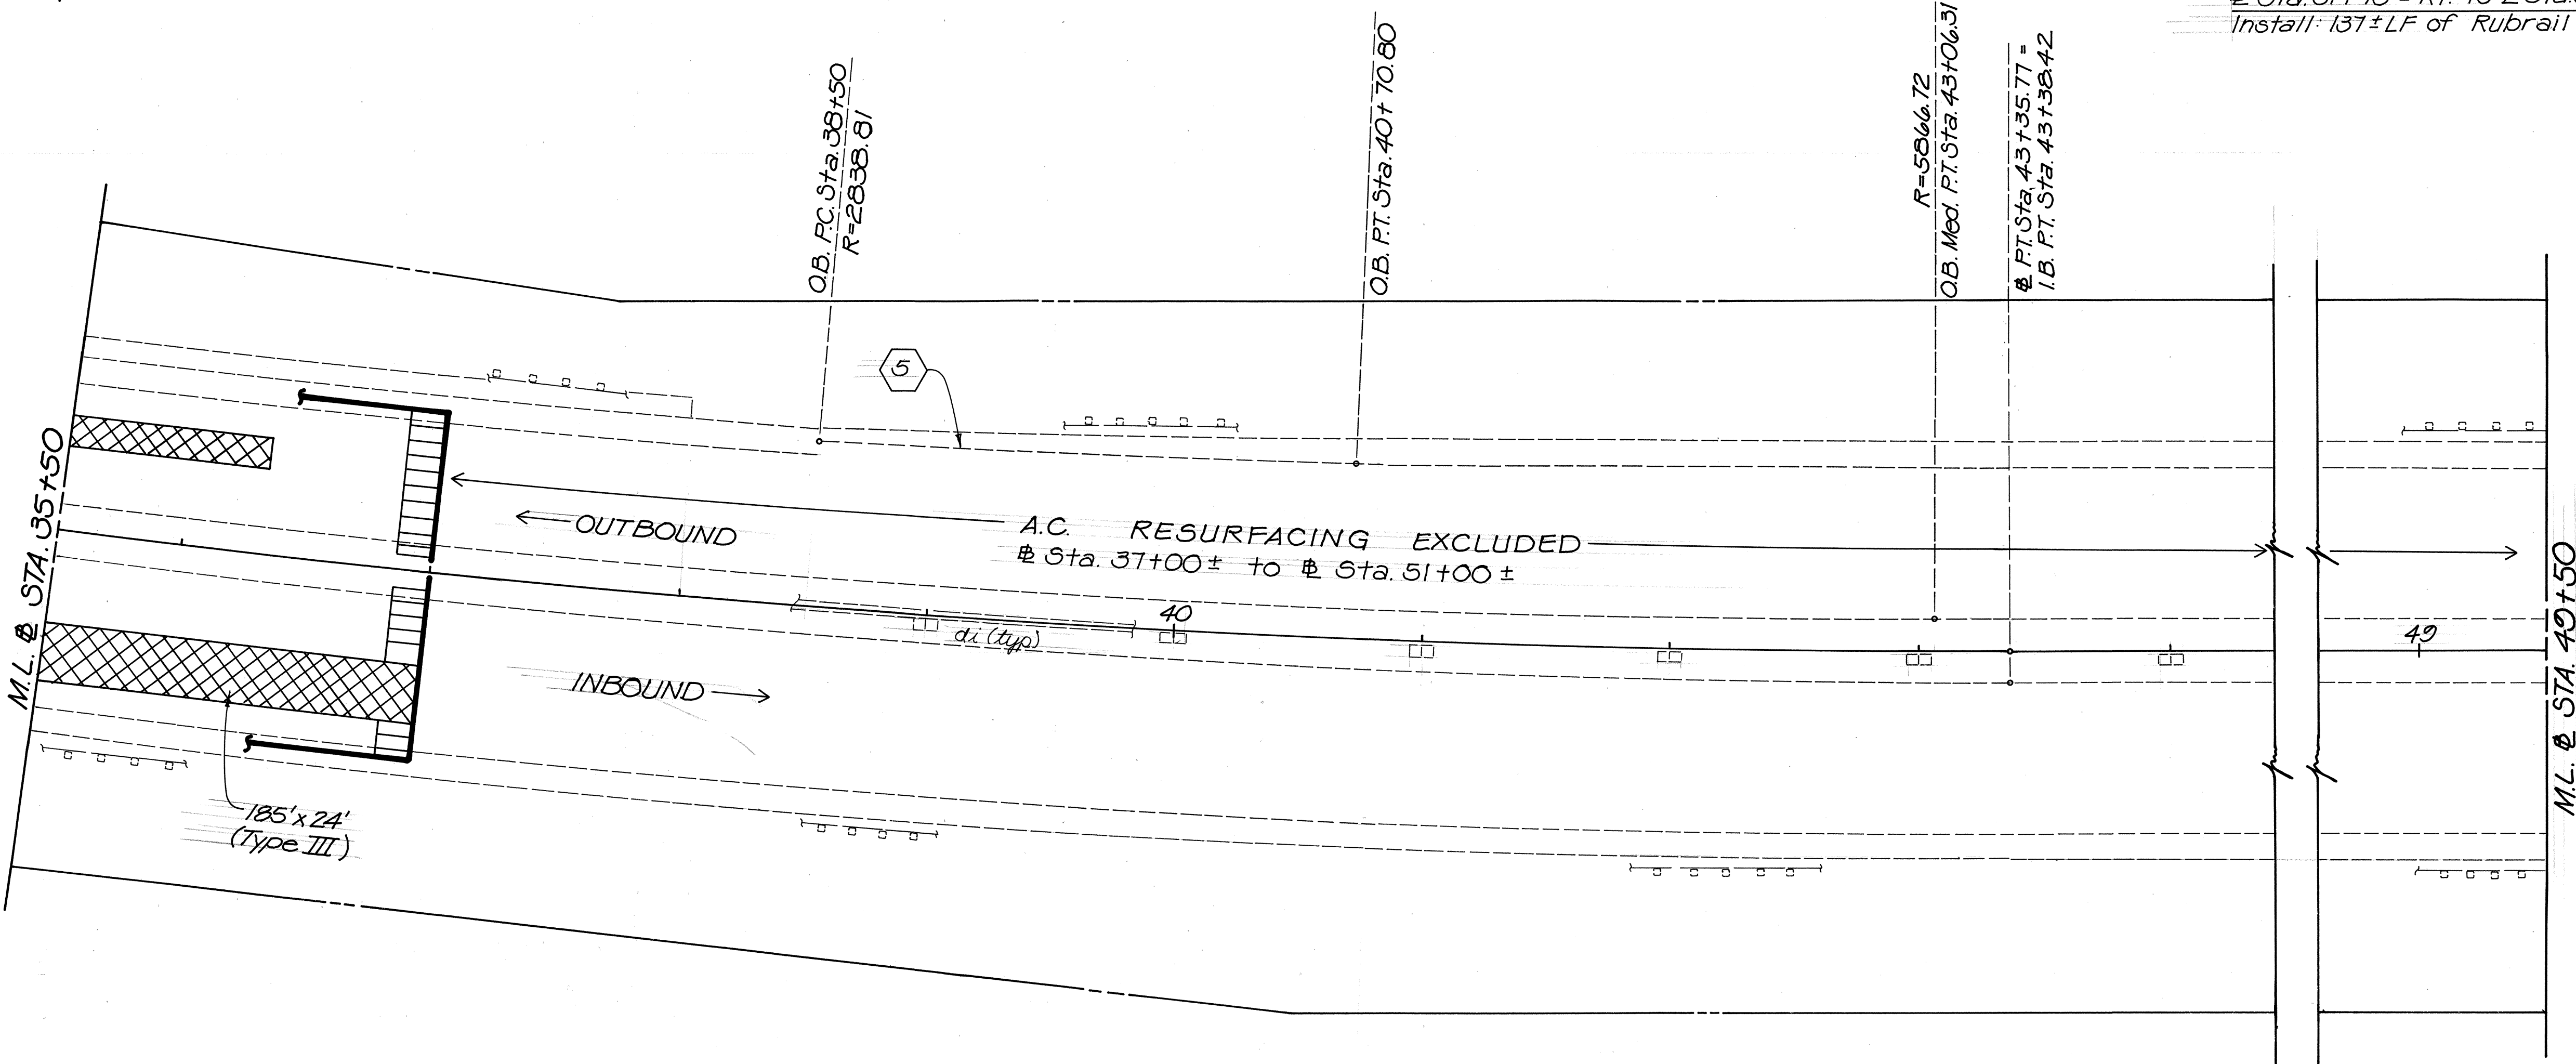

True North  
Scale: 1"=40'

STATE OF HAWAII  
DEPARTMENT OF TRANSPORTATION  
HIGHWAYS DIVISION

ROADWAY PLAN  
INTERSTATE ROUTE H-1  
RESURFACING KAIMAKANI ST.  
TO AIRPORT VIADUCT  
F.A.I. PROJECT No. IR-HI-1(207)

Scale: 1"=40'      Date: June, 1988

SHEET No. 5 OF 10 SHEETS


|                   |      |
|-------------------|------|
| SURVEY PLOTTED BY | DATE |
| DRAWN BY          |      |
| DESIGNED BY       |      |
| CHECKED BY        |      |
| NO.               |      |







True North  
Scale: 1" = 40'

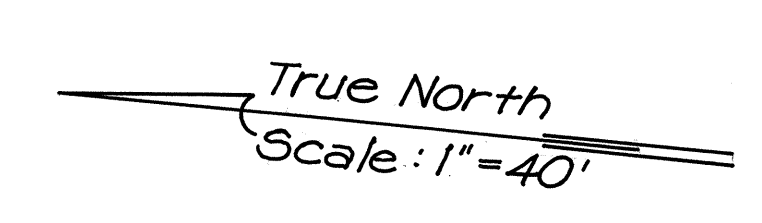

ML # STA. 83+00

OUTBOUND ←

85

INBOUND →

Makai Frontage Road

Ramp KE

Ramp KE  
H-1 # Sta. 0+00  
H-1 # Sta. 35+00

ML # STA. 92+00

Sta. 88+78±R+ to 89+28±R+  
Remove: 25± LF of Exist. Guardrail  
Install: 50± LF of Type 3 Guardrail with  
Type "C" Flare.

STATE OF HAWAII  
DEPARTMENT OF TRANSPORTATION  
HIGHWAYS DIVISION

**ROADWAY PLAN**

INTERSTATE ROUTE H-1  
RESURFACING KAIMAKANI ST.  
TO AIRPORT VIADUCT

F.A.I. PROJECT No. IR-HI-1(207)


Scale: 1" = 40'      Date: June, 1988

**SHEET No. 7 OF 10 SHEETS**

 $71+20 \rightarrow 92+20$



| FED. ROAD DIST. NO. | STATE | FED. AID PROJ. NO. | FISCAL YEAR | SHEET NO. | TOTAL SHEETS |
|---------------------|-------|--------------------|-------------|-----------|--------------|
| HAWAII              | HAW.  | IR-HI-1(207)       | 1988        | 15        | 46           |

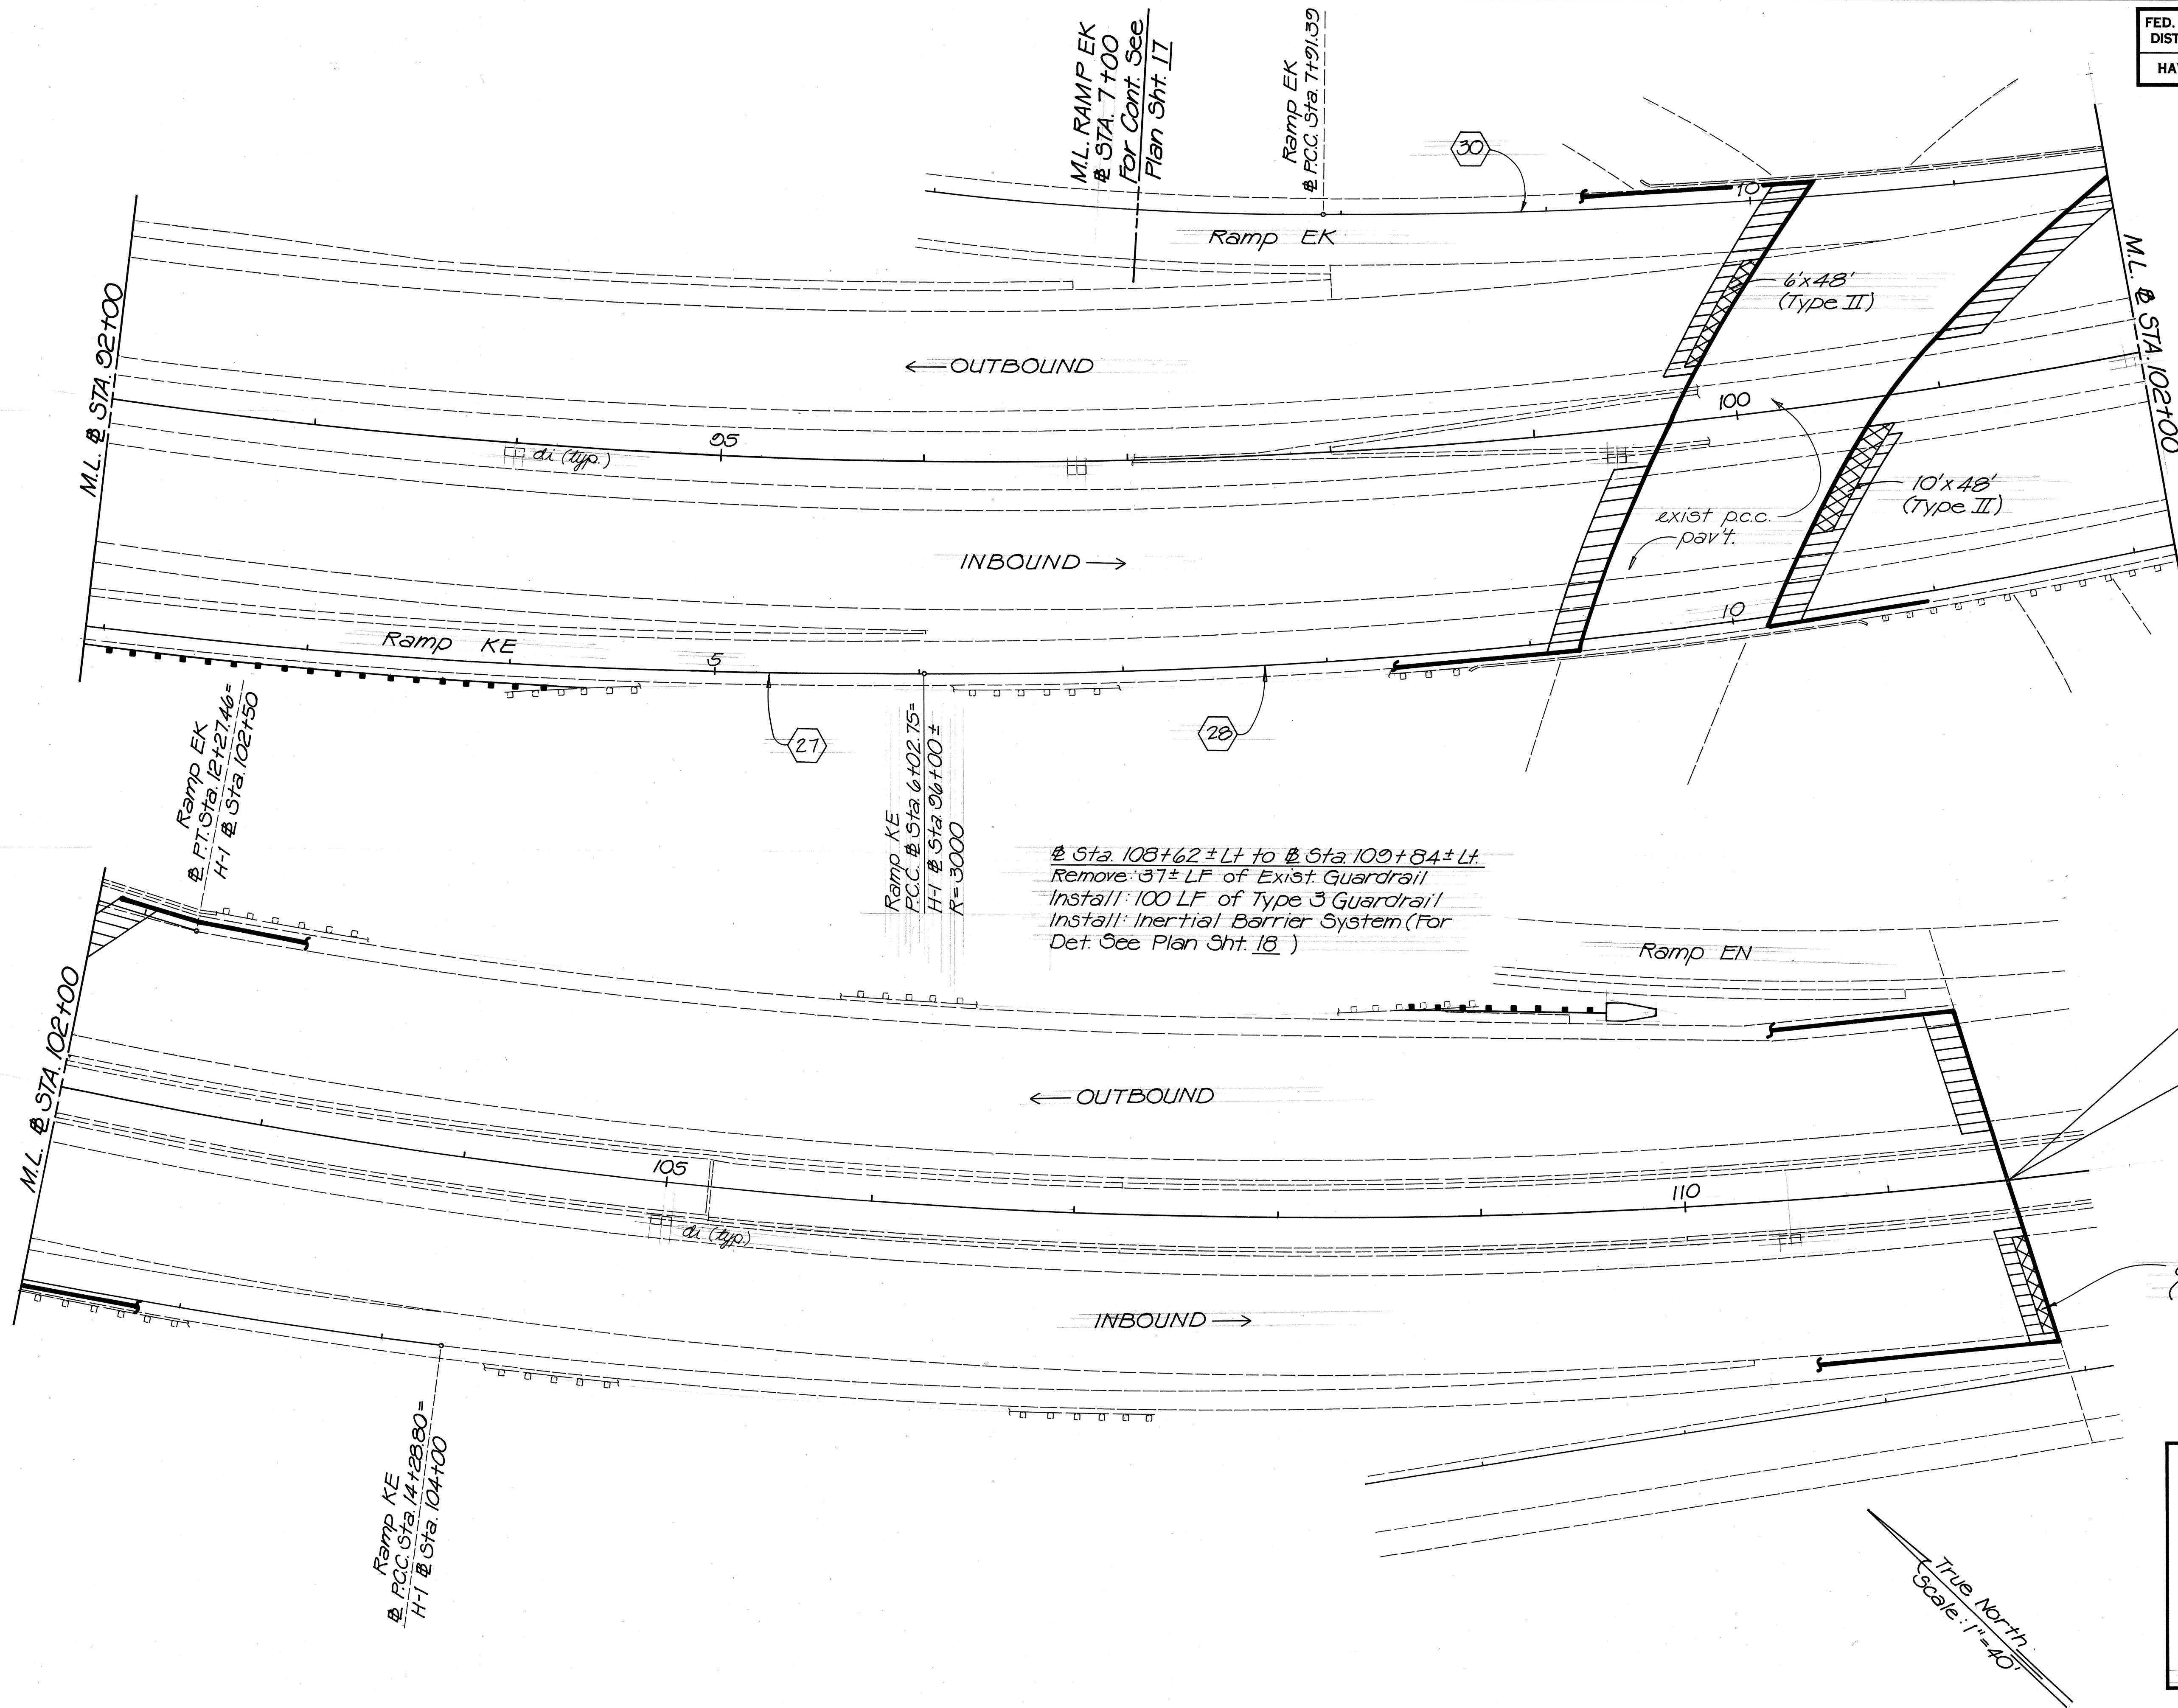

|               |                   |      |
|---------------|-------------------|------|
| ORIGINAL PLAN | SURVEY PLOTTED BY | DATE |
| DESIGNED BY   | DRAWN BY          |      |
| CHECKED BY    | TRACED BY         |      |
| NO.           |                   |      |

STATE OF HAWAII  
 DEPARTMENT OF TRANSPORTATION  
 HIGHWAYS DIVISION  
**ROADWAY PLAN**  
 INTERSTATE ROUTE H-1  
 RESURFACING KAIMAKANI ST.  
 TO AIRPORT VIADUCT  
 F.A.I. PROJECT No. IR-HI-1(207)  
 Scale: 1"=40' Date: June, 1988  
 SHEET No. 8 OF 10 SHEETS



| FED. ROAD DIST. NO. | STATE | FED. AID PROJ. NO. | FISCAL YEAR | SHEET NO. | TOTAL SHEETS |
|---------------------|-------|--------------------|-------------|-----------|--------------|
| HAWAII              | HAW.  | IR-HI-1(207)       | 1988        | 16        | 46           |

True North  
Scale: 1"=200'

| SCHEDULE FOR RESURFACING |           |          |                 |
|--------------------------|-----------|----------|-----------------|
| Ramp                     | Station   |          | Travelway Width |
|                          | From      | To       |                 |
| D                        | 23+00±    | 50+63.20 | 24'             |
| WE                       | 198+25.00 | 214+50±  | 24'             |
| A                        | 10+00     | 18+33±   | 12'             |
| E                        | 13+22.47  | 30+00±   | 15'             |
| ES                       | 13+94.55  | 18+80±   | 15'             |


LEGEND:

Limits of A.C. Resurfacing at Ramps



Ramp D @ Sta. 25+05 ± Lt. to  
Sta. 28+00 ± Lt.  
Reconstruct (Type II) 295'x6' of Exist.  
A.C. Pav't.

Ramp E @ Sta. 29+35 ± Rt. to  
Sta. 29+72 ± Rt.  
Remove 37.5 ± Lf. of Exist. Guardrail  
Install 12.5 ± Lf. of Type 3  
Guardrail And BCT

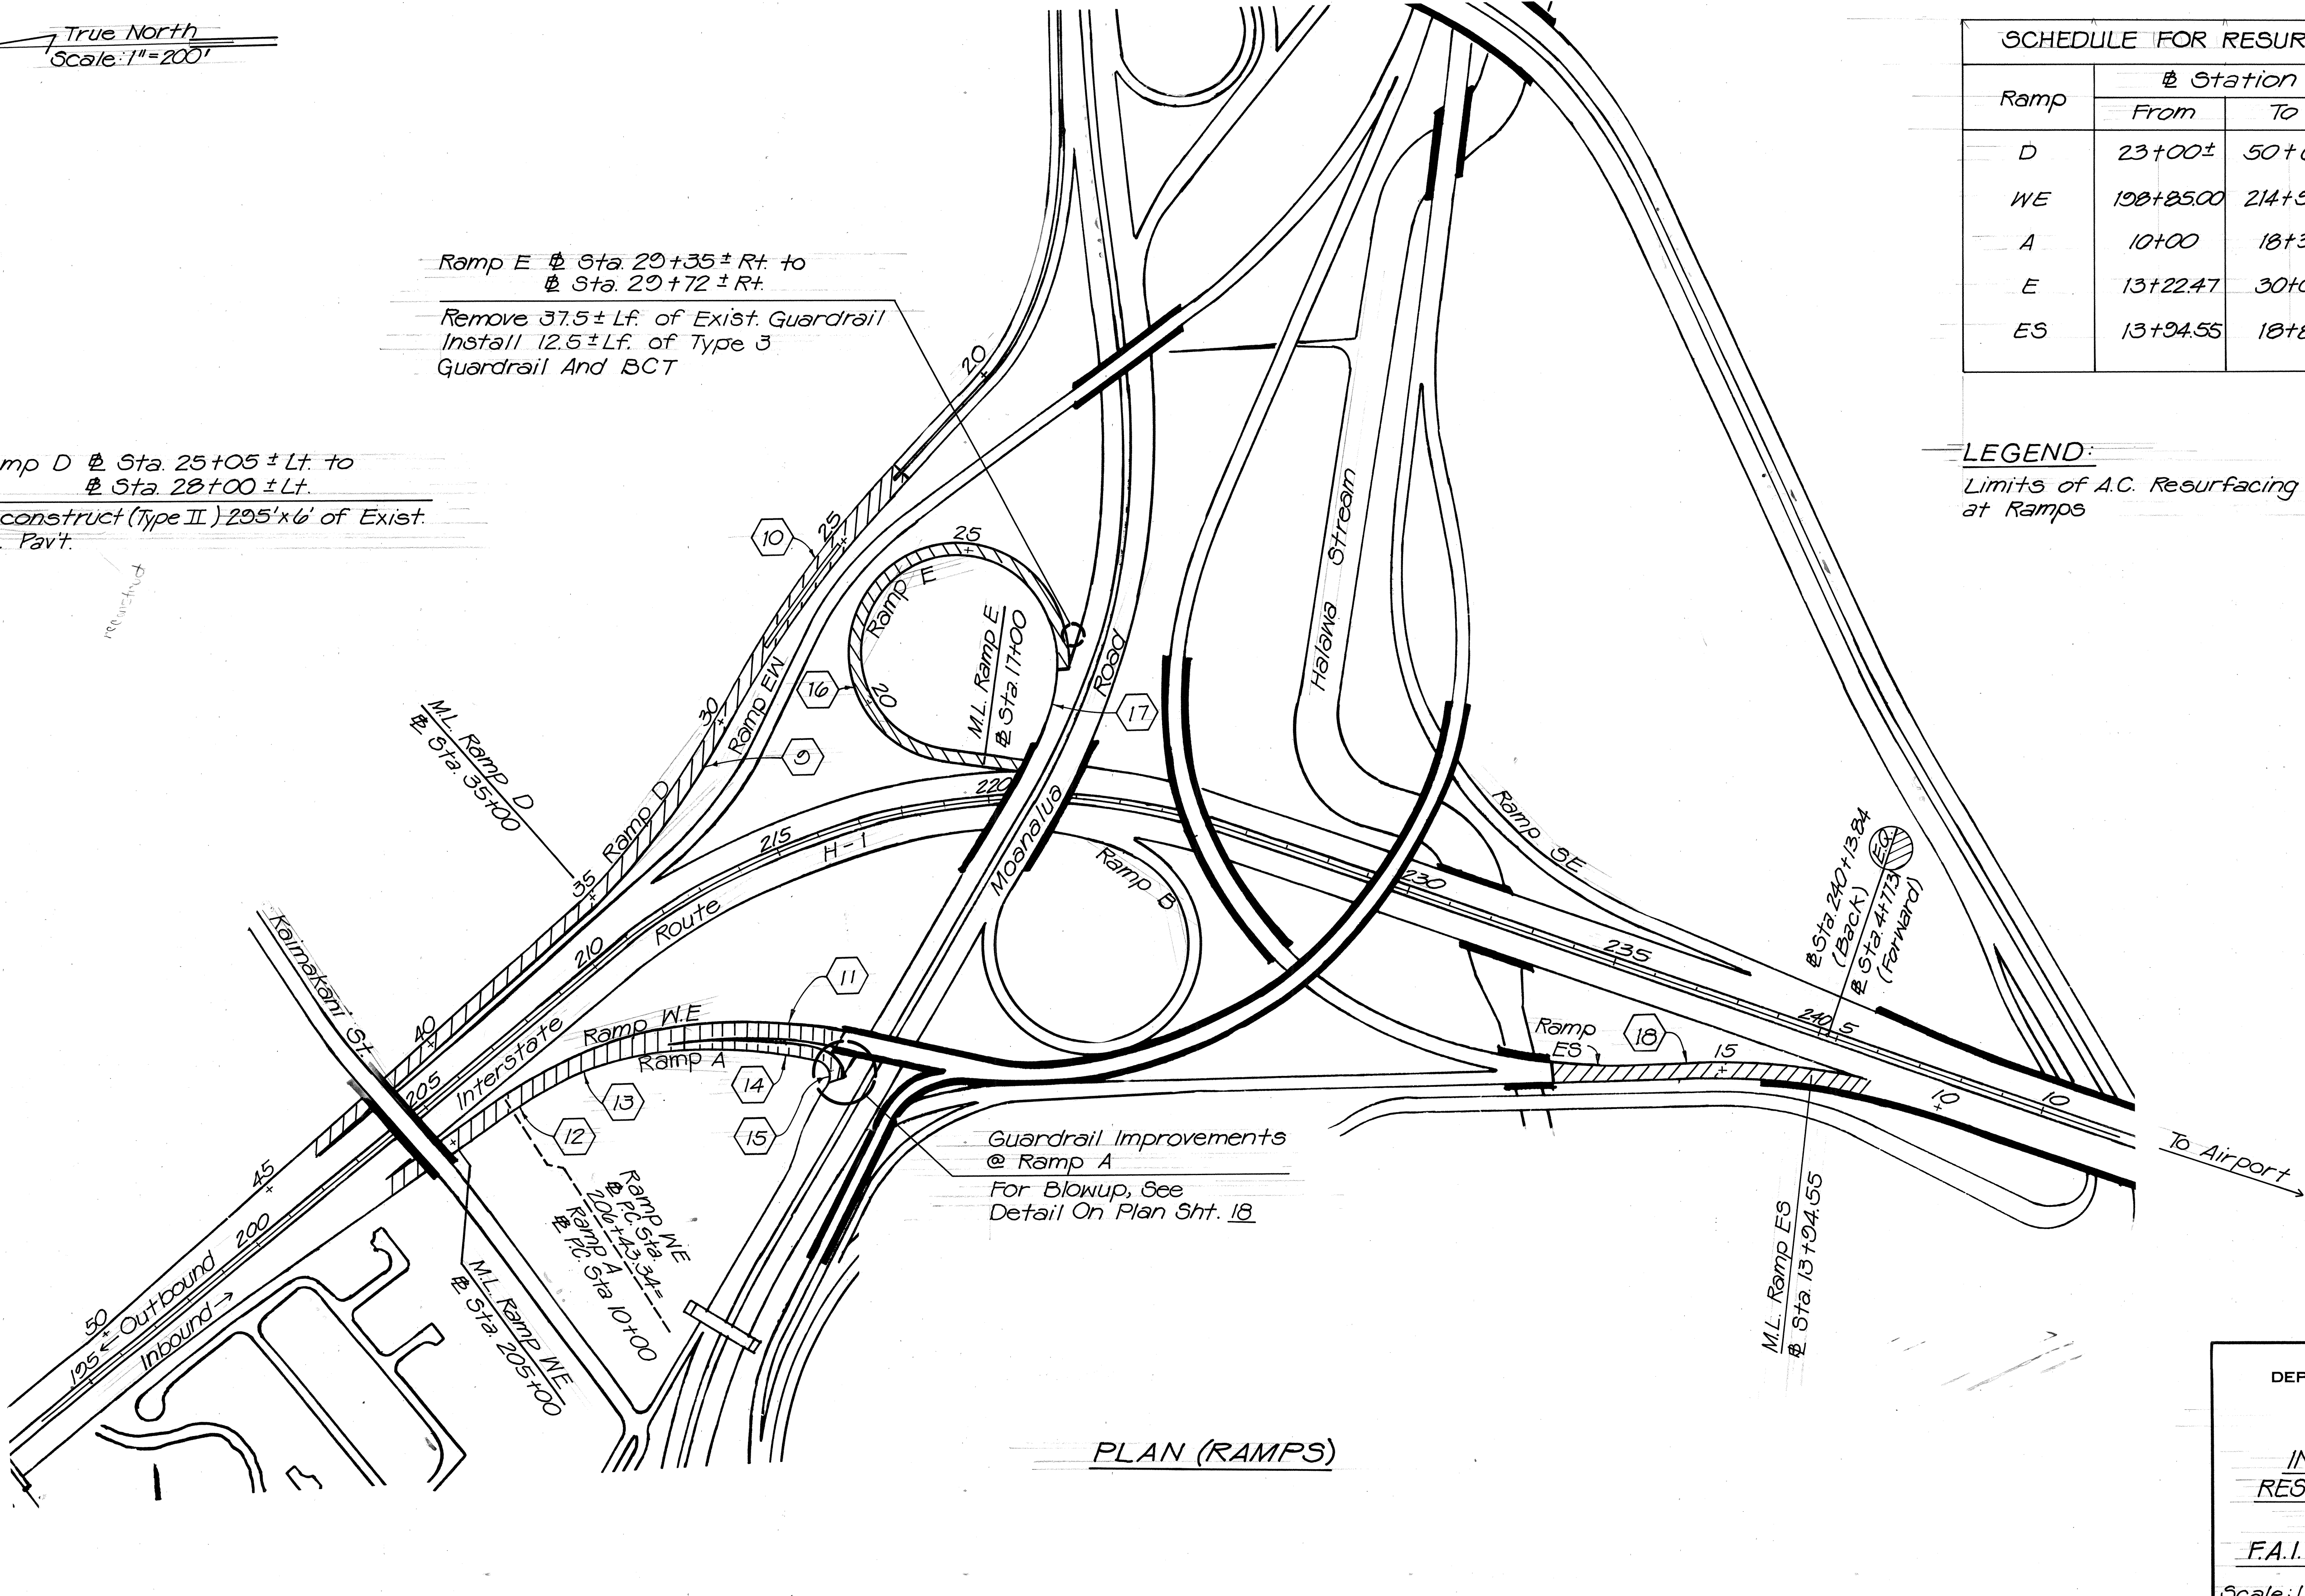

|                   |      |
|-------------------|------|
| SURVEY PLOTTED BY | DATE |
| DRAWN BY          |      |
| DESIGNED BY       |      |
| QUANTITIES BY     |      |
| CHECKED BY        |      |
| ORIGINAL PLAN     |      |
| NOTE BOOK         |      |
| NO.               |      |

STATE OF HAWAII  
DEPARTMENT OF TRANSPORTATION  
HIGHWAYS DIVISION

ROADWAY PLAN


INTERSTATE ROUTE H-1  
RESURFACING KAIMAKANI ST.  
TO AIRPORT VIADUCT  
F.A.I. PROJECT No. IR-HI-1(207)

Scale: 1"=200'      Date: June, 1988

SHEET NO. 9 OF 10 SHEETS



| FED. ROAD DIST. NO. | STATE | FED. AID PROJ. NO. | FISCAL YEAR | SHEET NO. | TOTAL SHEETS |
|---------------------|-------|--------------------|-------------|-----------|--------------|
| HAWAII              | HAW.  | IR-HI-1(207)       | 1988        | 17        | 46           |

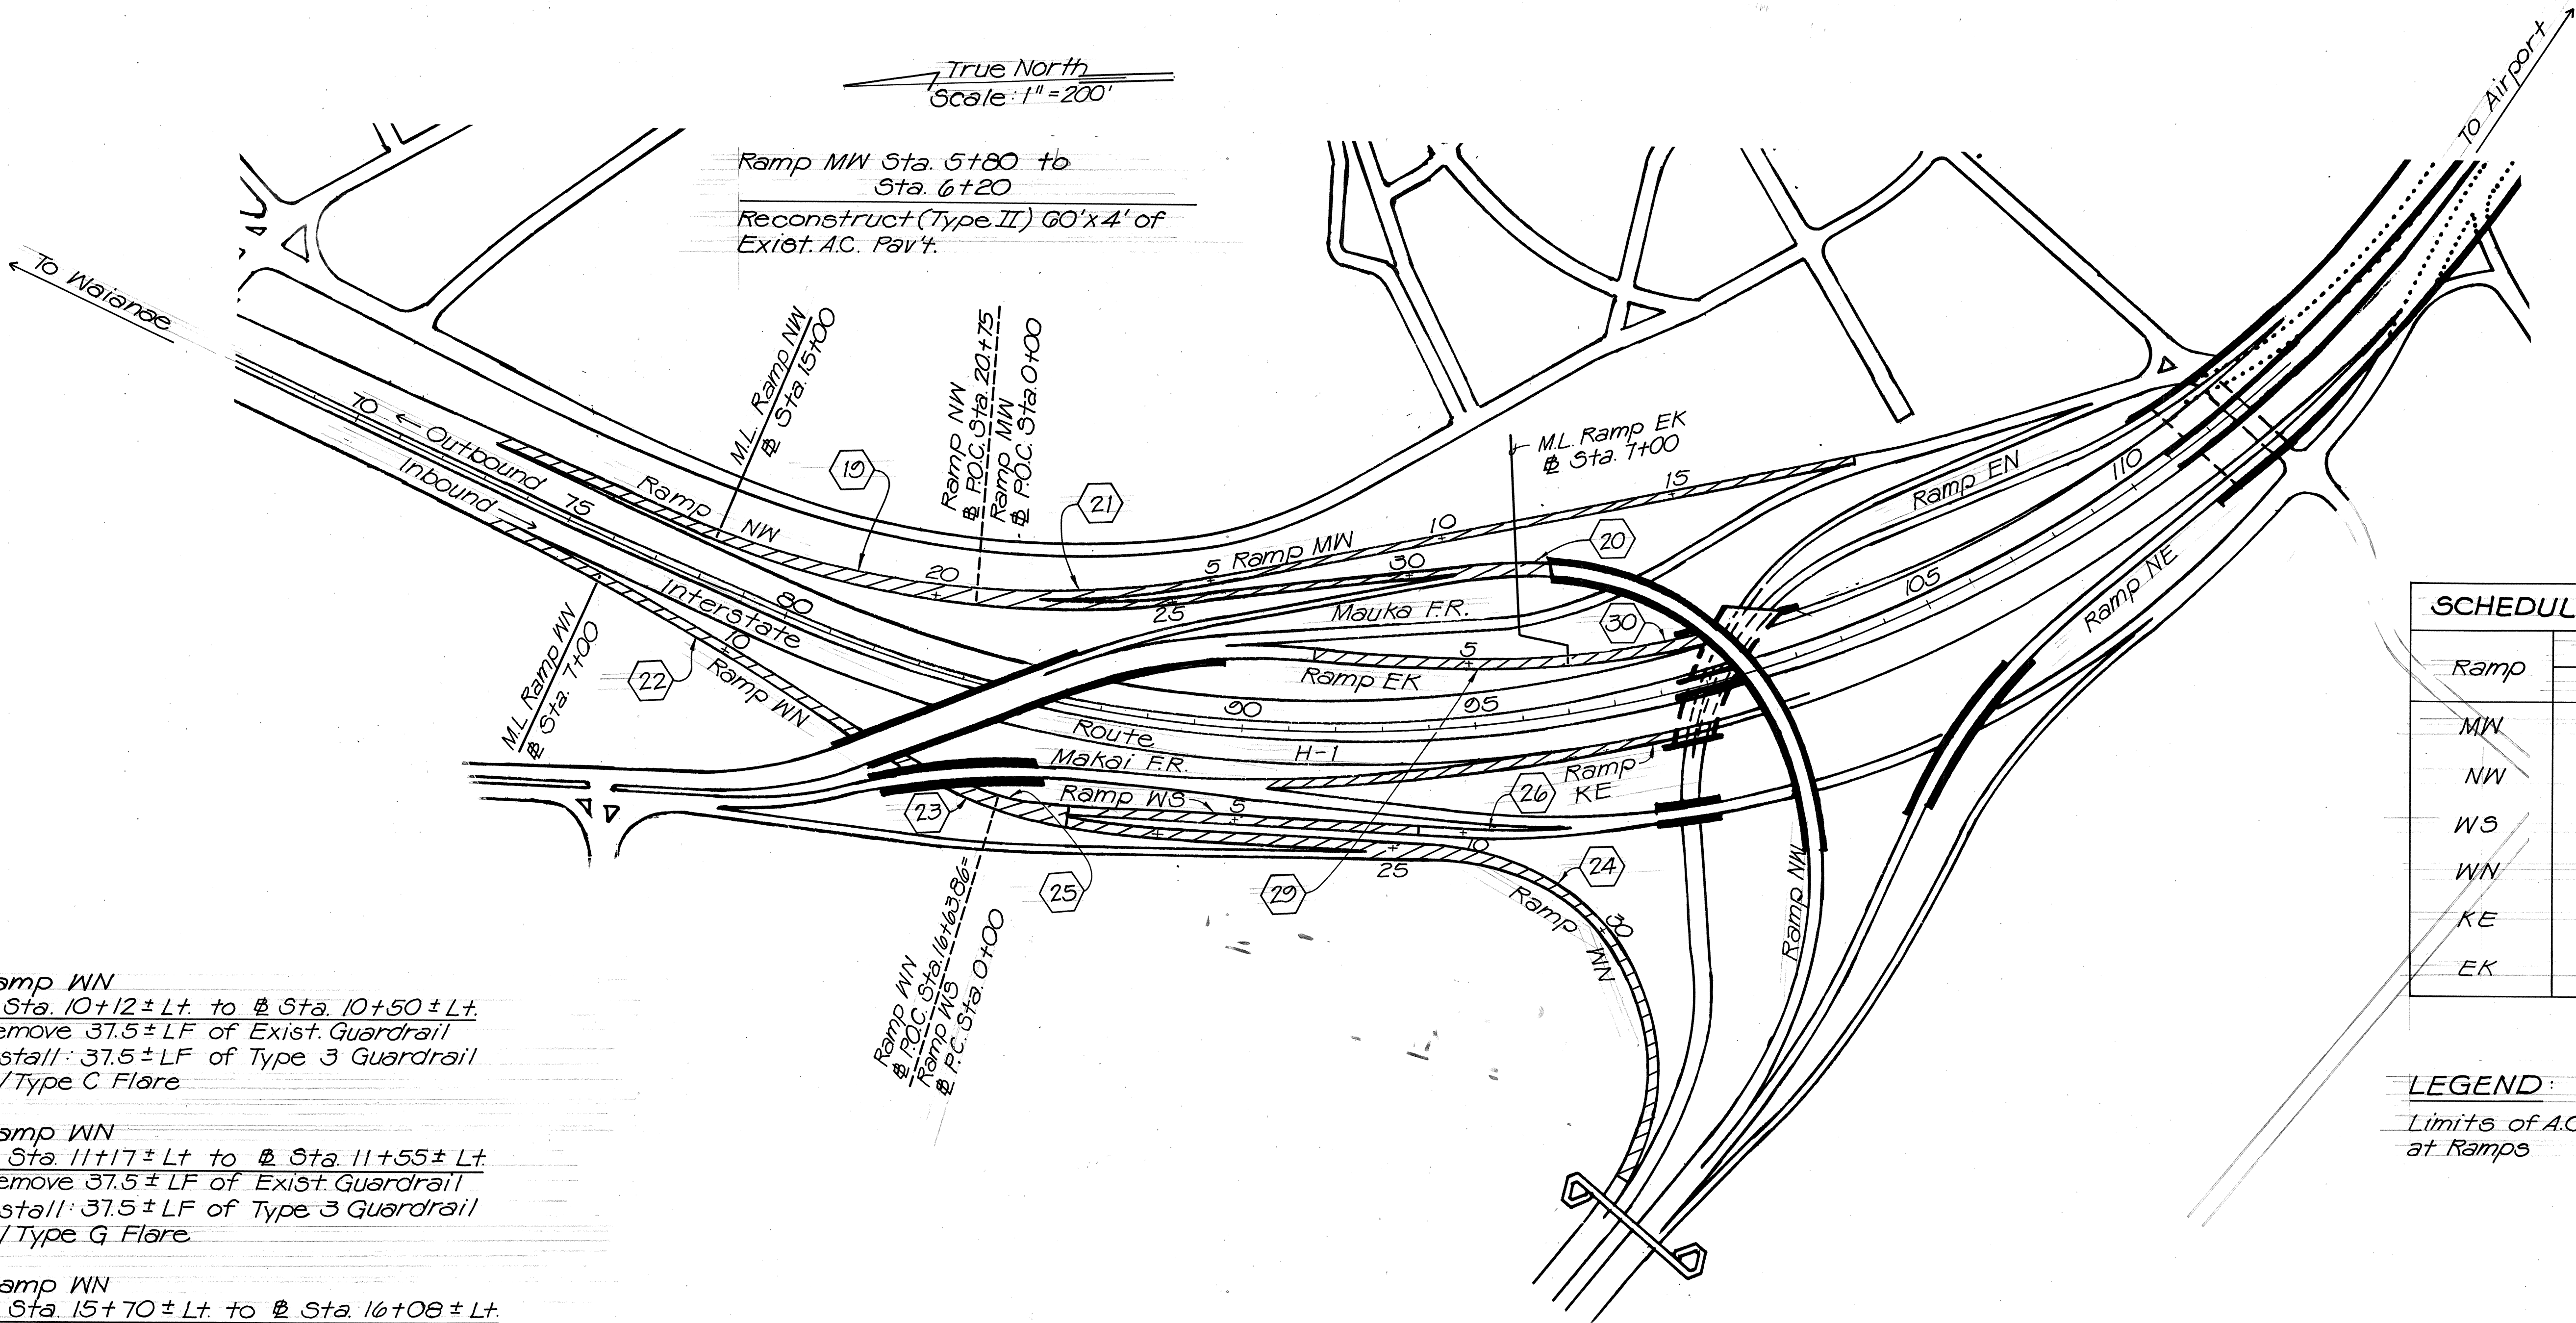

**Ramp WN**  
 @ Sta. 10+12± Lt. to @ Sta. 10+50± Lt.  
 Remove 37.5± LF of Exist. Guardrail  
 Install: 37.5± LF of Type 3 Guardrail  
 w/Type C Flare

**Ramp WN**  
 @ Sta. 11+17± Lt. to @ Sta. 11+55± Lt.  
 Remove 37.5± LF of Exist. Guardrail  
 Install: 37.5± LF of Type 3 Guardrail  
 w/Type G Flare

**Ramp WN**  
 @ Sta. 15+70± Lt. to @ Sta. 16+08± Lt.  
 Remove 37.5± LF of Exist. Guardrail  
 Install: 12.5± LF of Type 3 Guardrail  
 w/BCT

**Ramp EK**  
 @ Sta. 4+62± Rt. to @ Sta. 5+50± Rt.  
 Remove 87.5± LF of Exist. Guardrail  
 Install: 62± LF of Type 3 Guardrail  
 w/BCT

SCHEDULE FOR RAMP RESURFACING

| Ramp | Station |          | Travelway Width |
|------|---------|----------|-----------------|
|      | From    | To       |                 |
| MW   | 0+00    | 10+00±   | 15'             |
| NW   | 0+00    | 33+24±   | 15'             |
| WS   | 0+00    | 9+00±    | 15'             |
| WN   | 0+00    | 36+61±   | 15'             |
| KE   | 1+40±   | 14+2880  | 15'             |
| EK   | 1+70±   | 12+27.46 | 24'             |

LEGEND:

Limits of A.C. Resurfacing at Ramps

PLAN (RAMPS)

STATE OF HAWAII  
DEPARTMENT OF TRANSPORTATION  
HIGHWAYS DIVISION

ROADWAY PLAN  
INTERSTATE ROUTE H-1  
RESURFACING KAIMAKANI ST.  
TO AIRPORT VIADUCT  
F.A.I. PROJECT No. IR-HI-1(207)

Scale: 1" = 200'  
Date: June, 1988

SHEET No. 10 OF 10 SHEETS

|               |      |
|---------------|------|
| ORIGINAL PLAN | DATE |
| DESIGNED BY   |      |
| TRACED BY     |      |
| NOTE BOOK     |      |
| QUANTITIES BY |      |
| CHECKED BY    |      |
| No.           |      |