




FED. ROAD DIST. NO.	STATE	FED. AID PROJ. NO.	FISCAL YEAR	SHEET NO.	TOTAL SHEETS
HAWAII	HAW.	HIC-01-90	1991	30	109

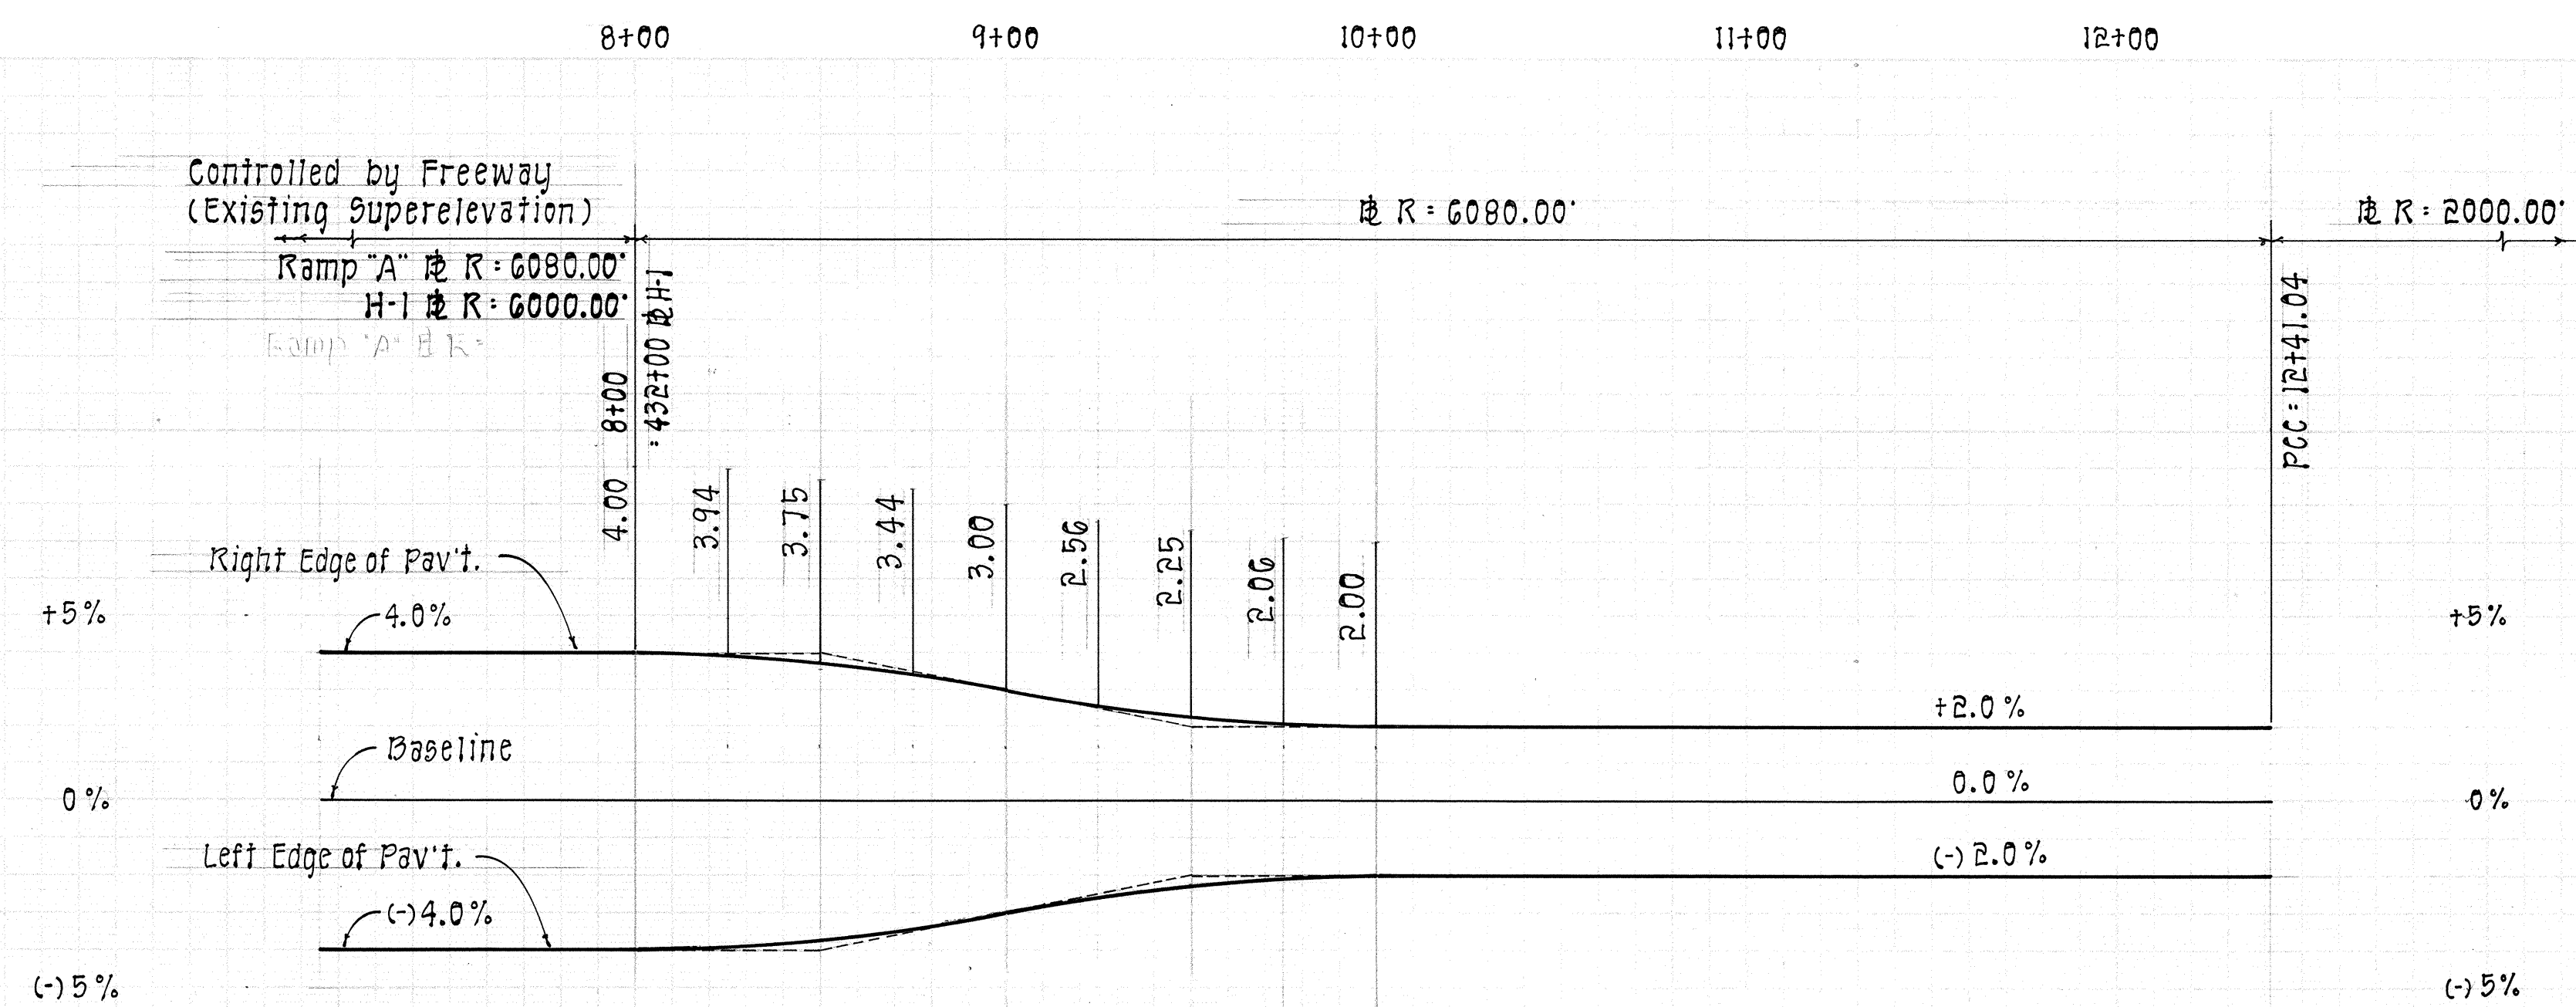

SUPERELEVATION DIAGRAM - RAMP "A"
Baseline Station 8+00 to 10+00
Scales: Horiz. 1"=40'
Vert. 1"=4%

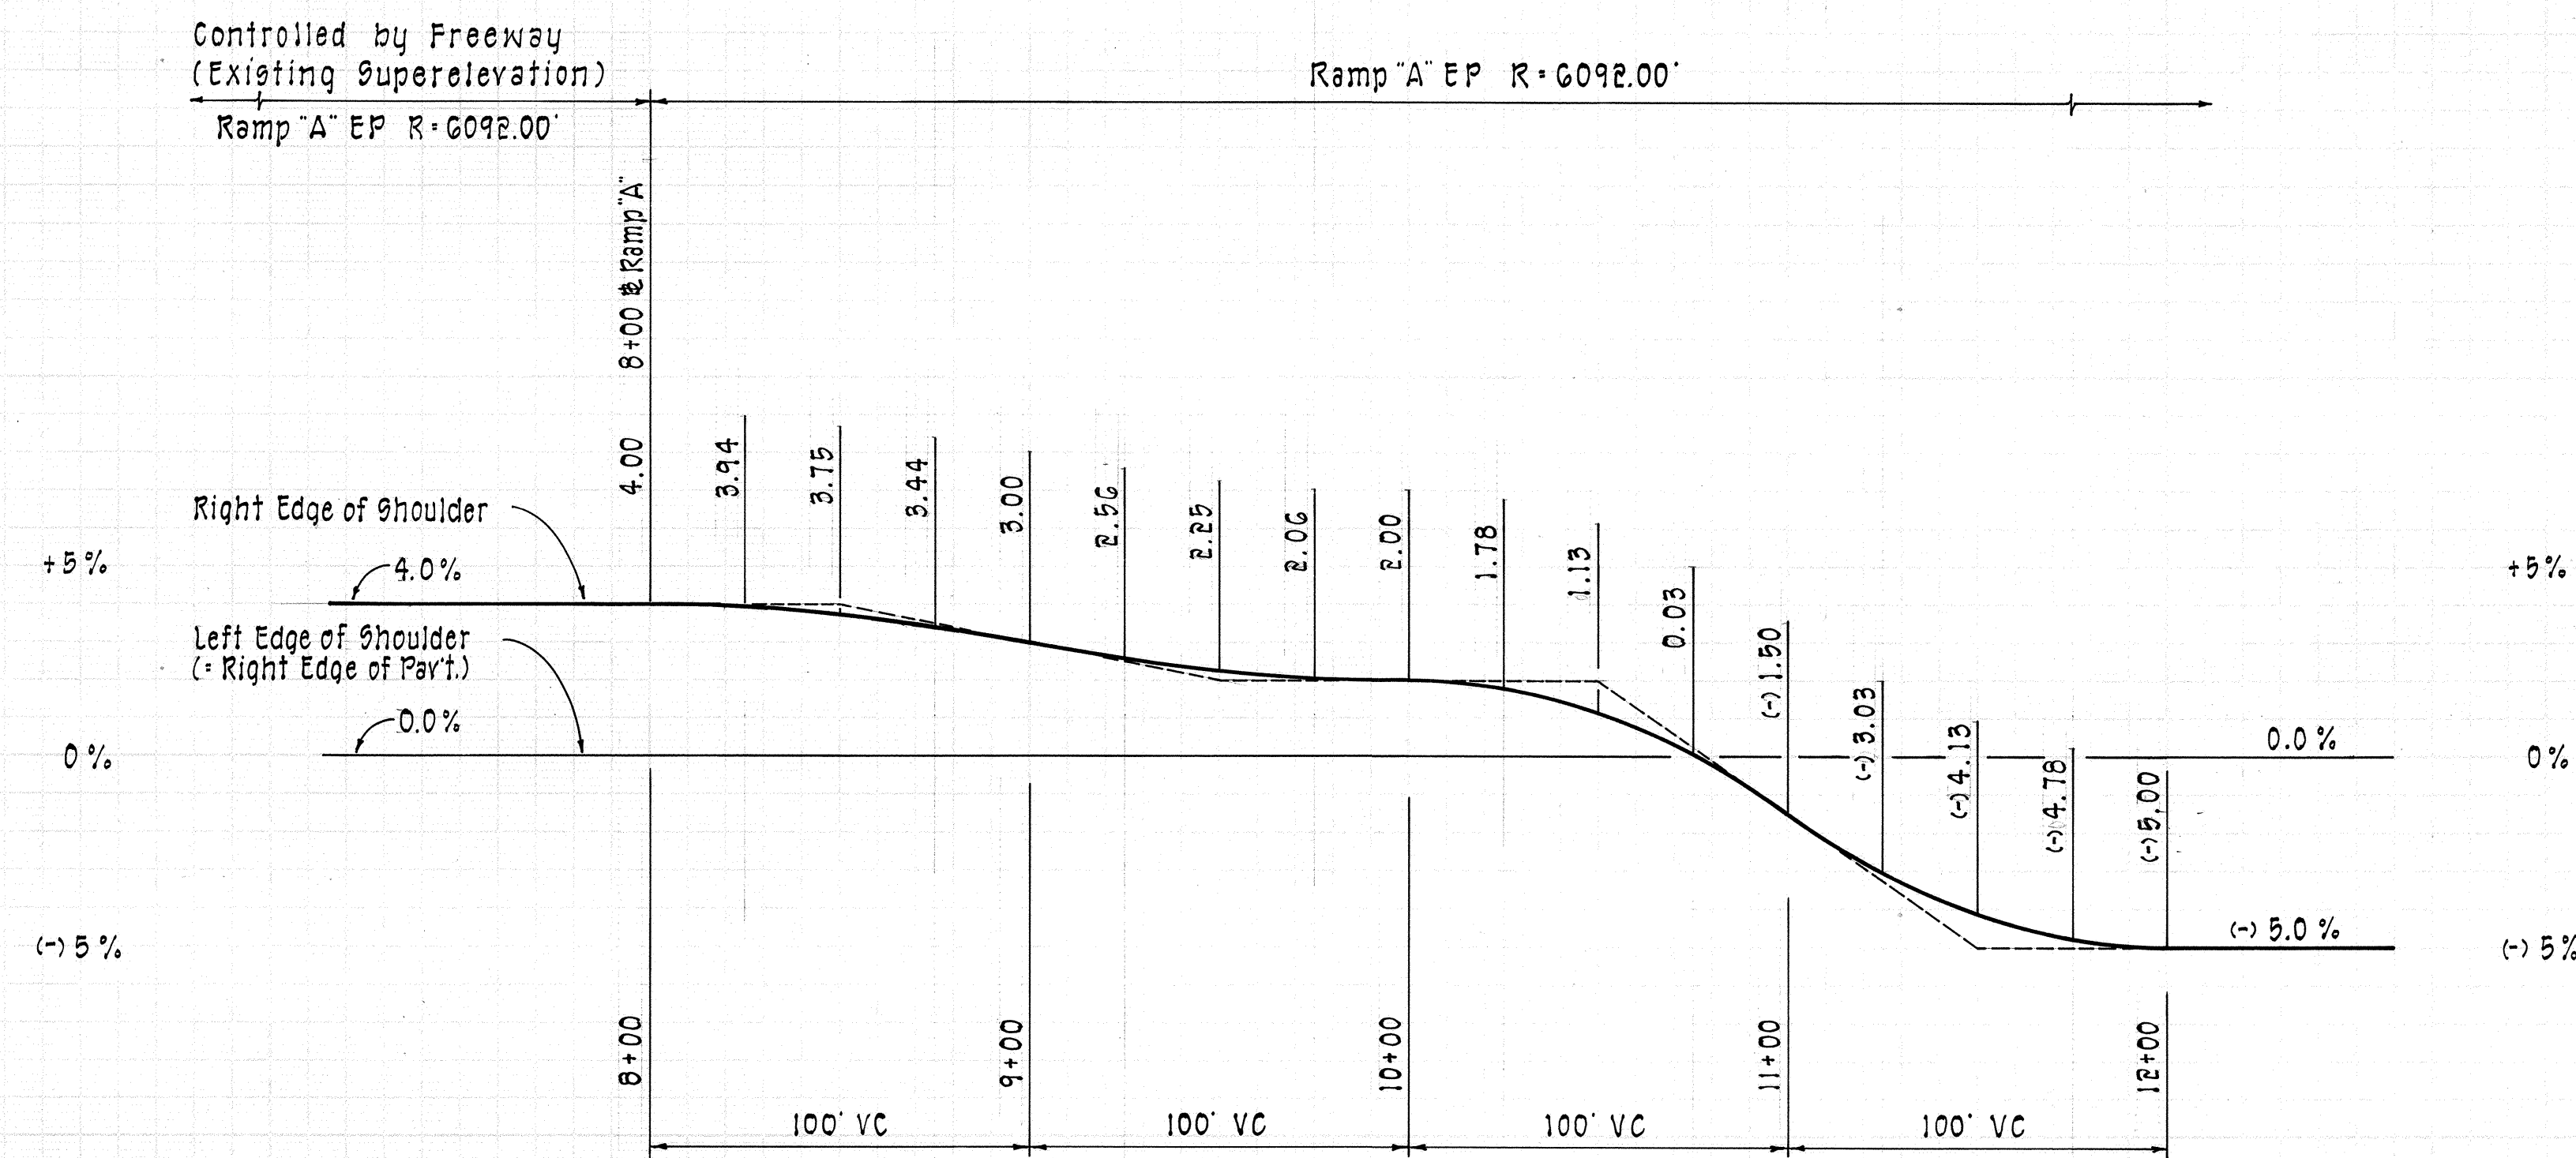

SUPERELEVATION DIAGRAM SHOULDER ALONG RAMP "A"
Baseline Station 8+00 to 10+00
Scales: Horiz. 1"=40'
Vert. 1"=4%

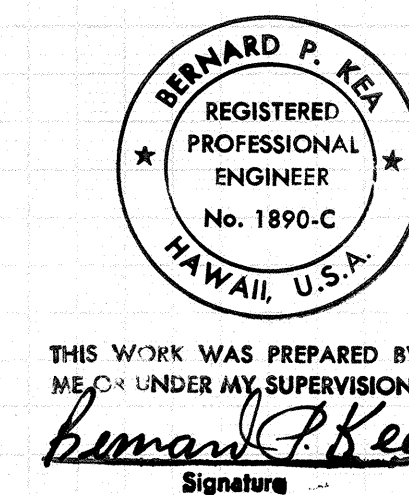

STATE OF HAWAII
DEPARTMENT OF TRANSPORTATION
HIGHWAYS DIVISION

**SUPERELEVATION DIAGRAMS
RAMP "A"**


INTERSTATE ROUTE H-1
PAIWA STREET INTERCHANGE
PROJECT NO. HIC-01-90

SCALE AS NOTED DATE: AUG., 1991

SHEET NO. 1 OF 2 SHEETS

100390


FED. ROAD DIST. NO.	STATE	FED. AID PROJ. NO.	FISCAL YEAR	SHEET NO.	TOTAL SHEETS
HAWAII	HAW.	HIC - 01 - 90	1991	31	109

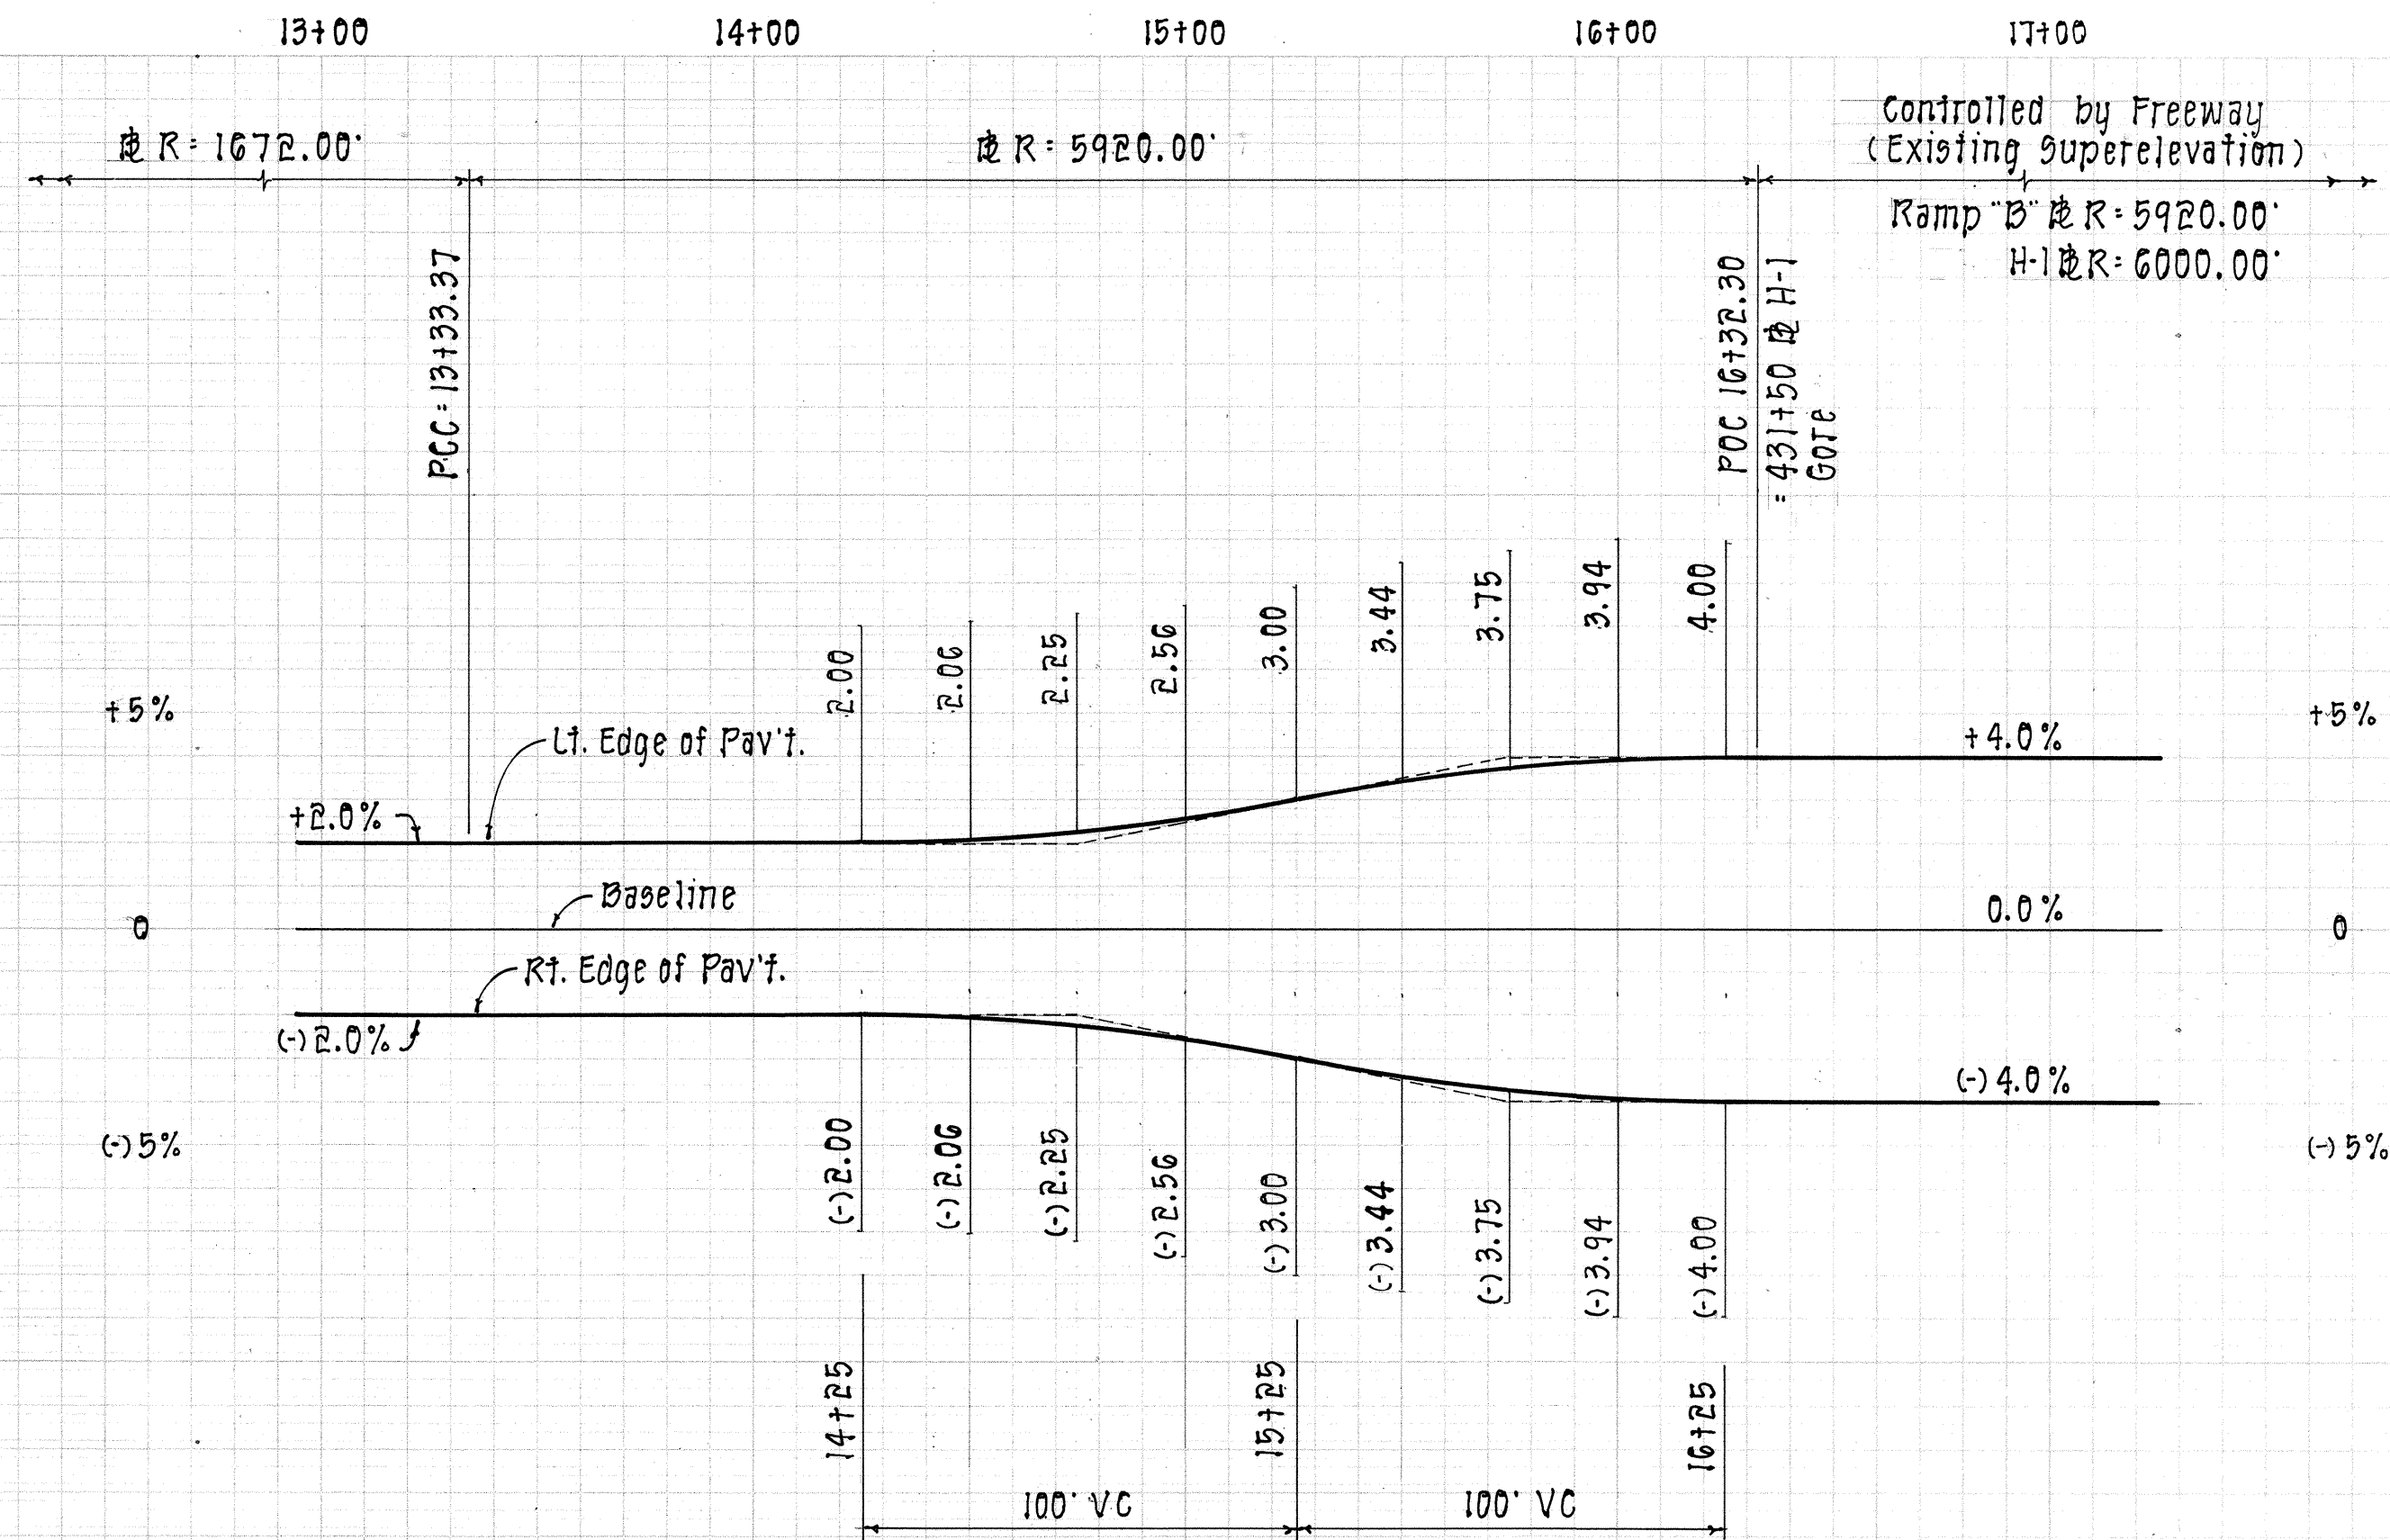

SUPERELEVATION DIAGRAM - RAMP "B"

Baseline Station: 14+25 to 16+25


Scales: Horiz. 1" = 40'
Vert. 1" = 4'

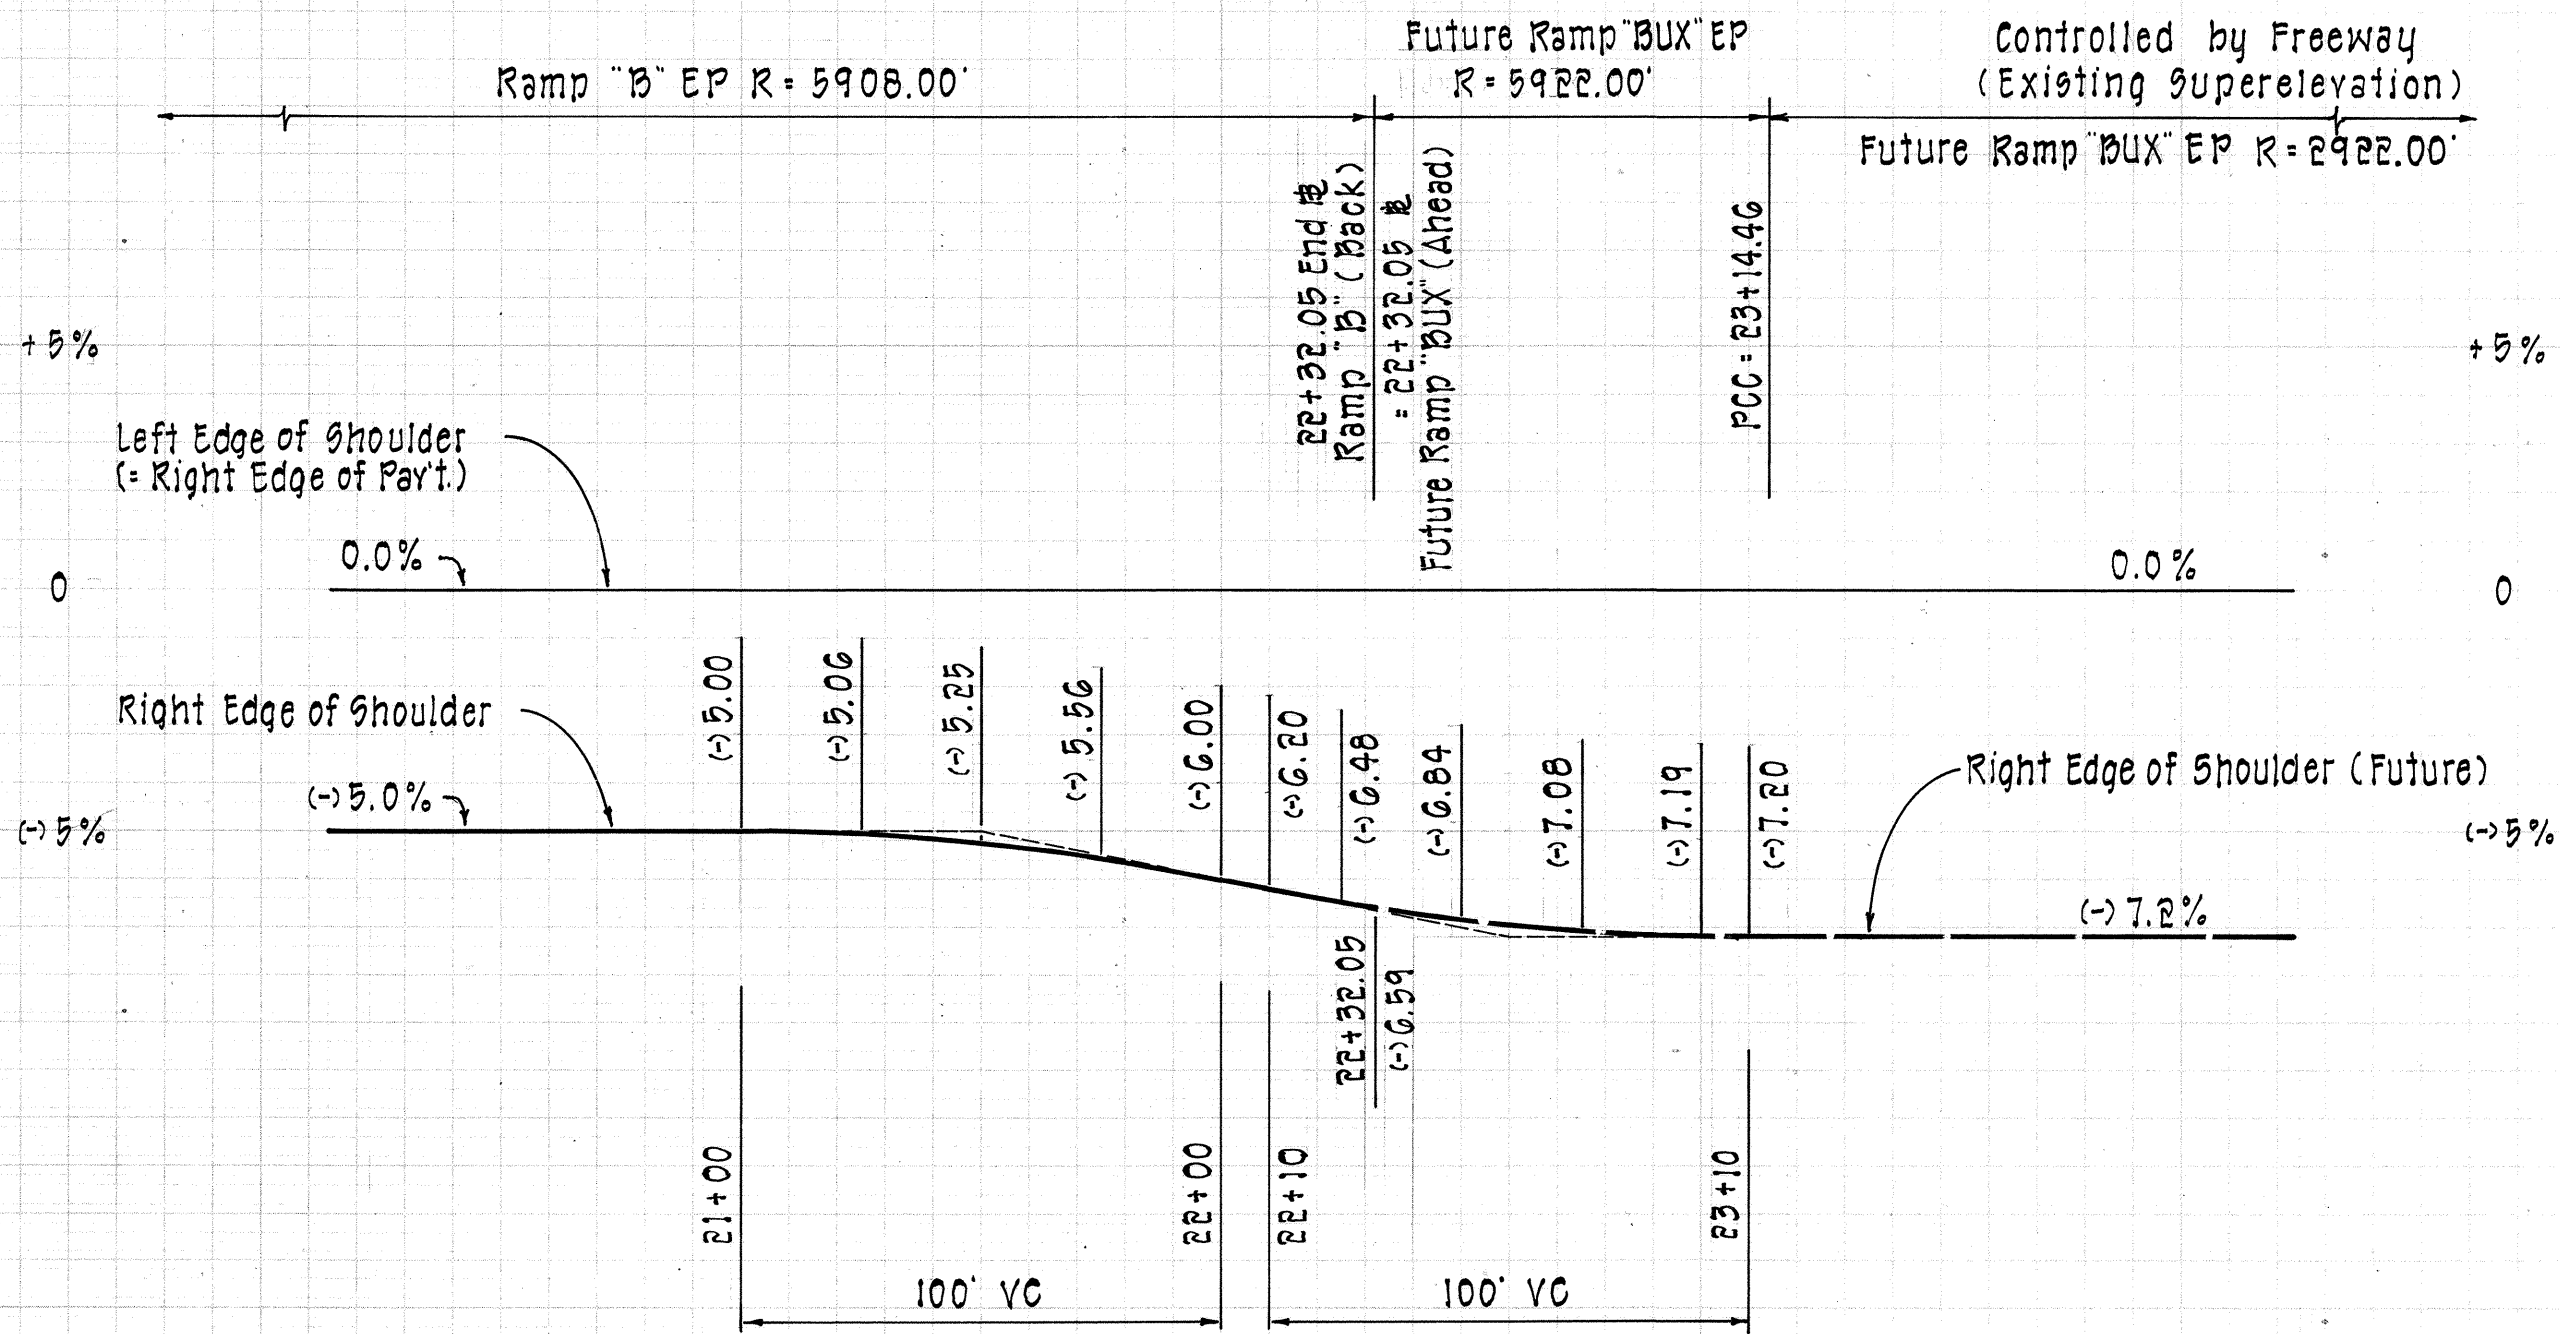

**SUPERELEVATION DIAGRAM
SHOULDER ALONG RAMP "B" (FUTURE "BUX")**

Baseline Stations: 21+00 to 22+32.05 (Ramp "B")
22+32.05 to 23+00 (Future Ramp "BUX")

Scales: Horiz. 1" = 40'
Vert. 1" = 4'

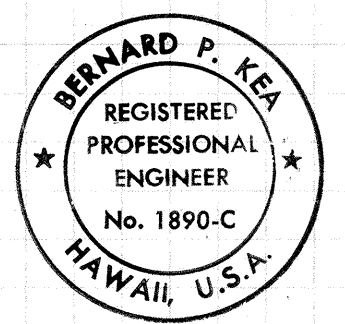

THIS WORK WAS PREPARED BY
ME OR UNDER MY SUPERVISION.
Bernard P. Kea
Signature

STATE OF HAWAII
DEPARTMENT OF TRANSPORTATION
HIGHWAYS DIVISION

**SUPERELEVATION DIAGRAMS
RAMP "B"**

INTERSTATE ROUTE H-1
PAIWA STREET INTERCHANGE
PROJECT NO. HIC-01-90

SCALE AS NOTED DATE: AUG., 1991

SHEET NO. 2 OF 2 SHEETS