
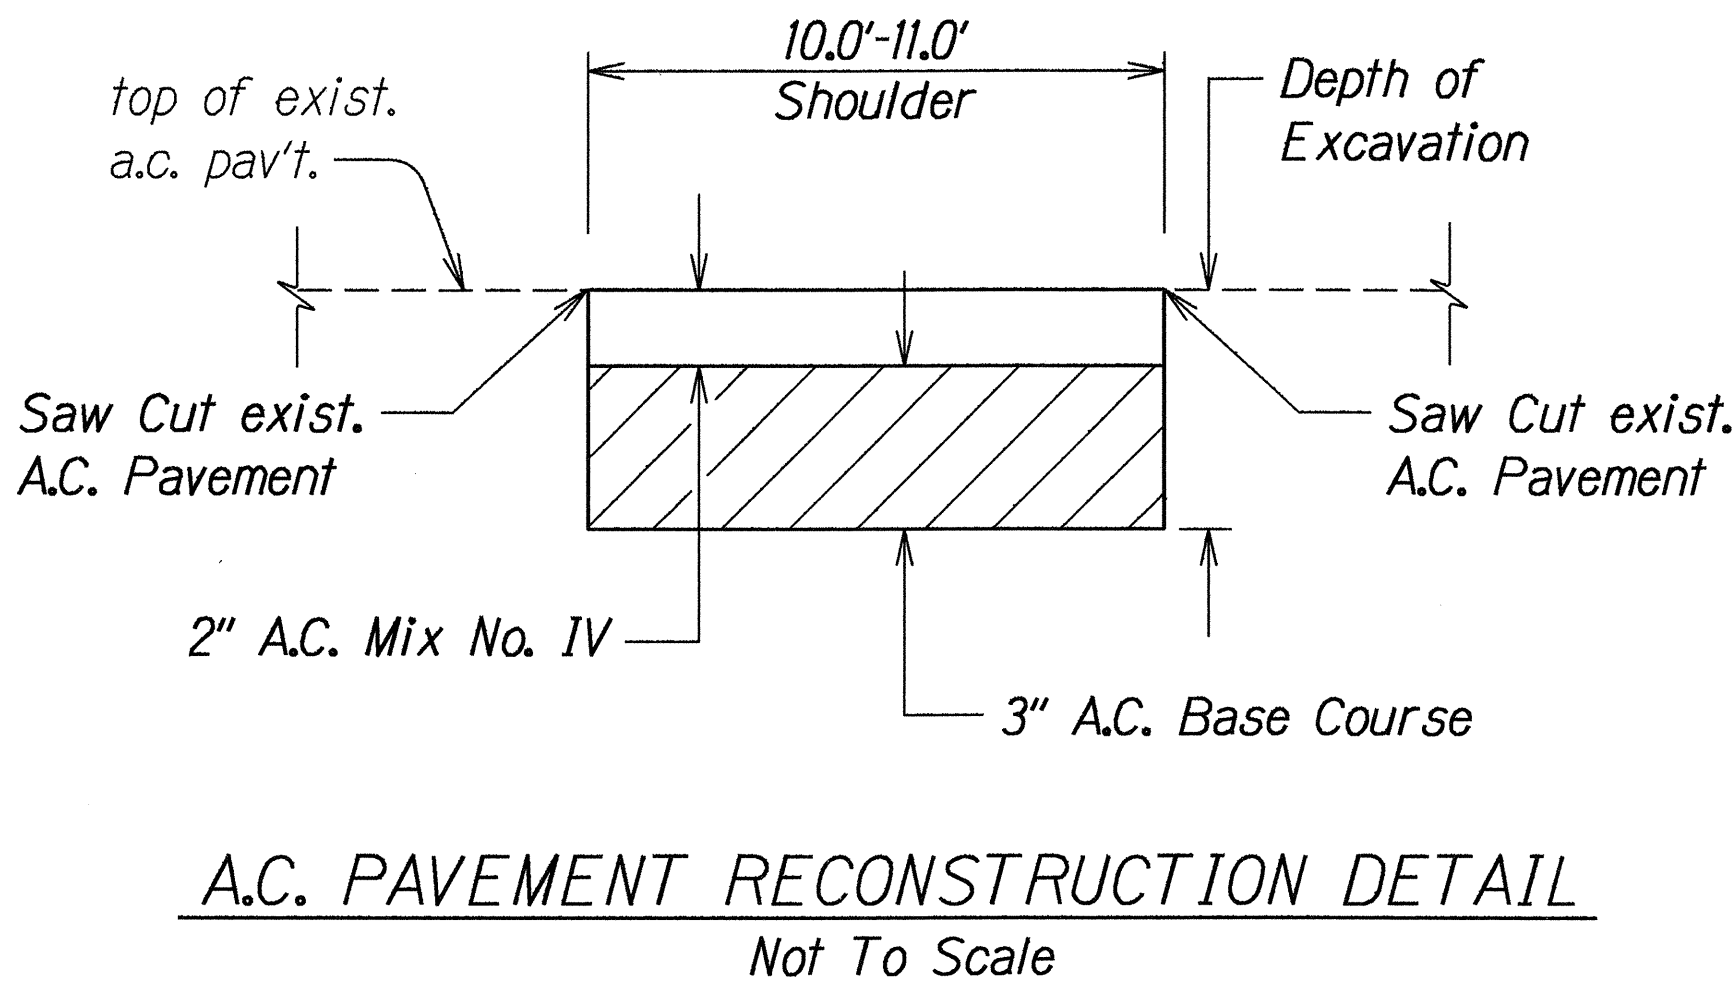
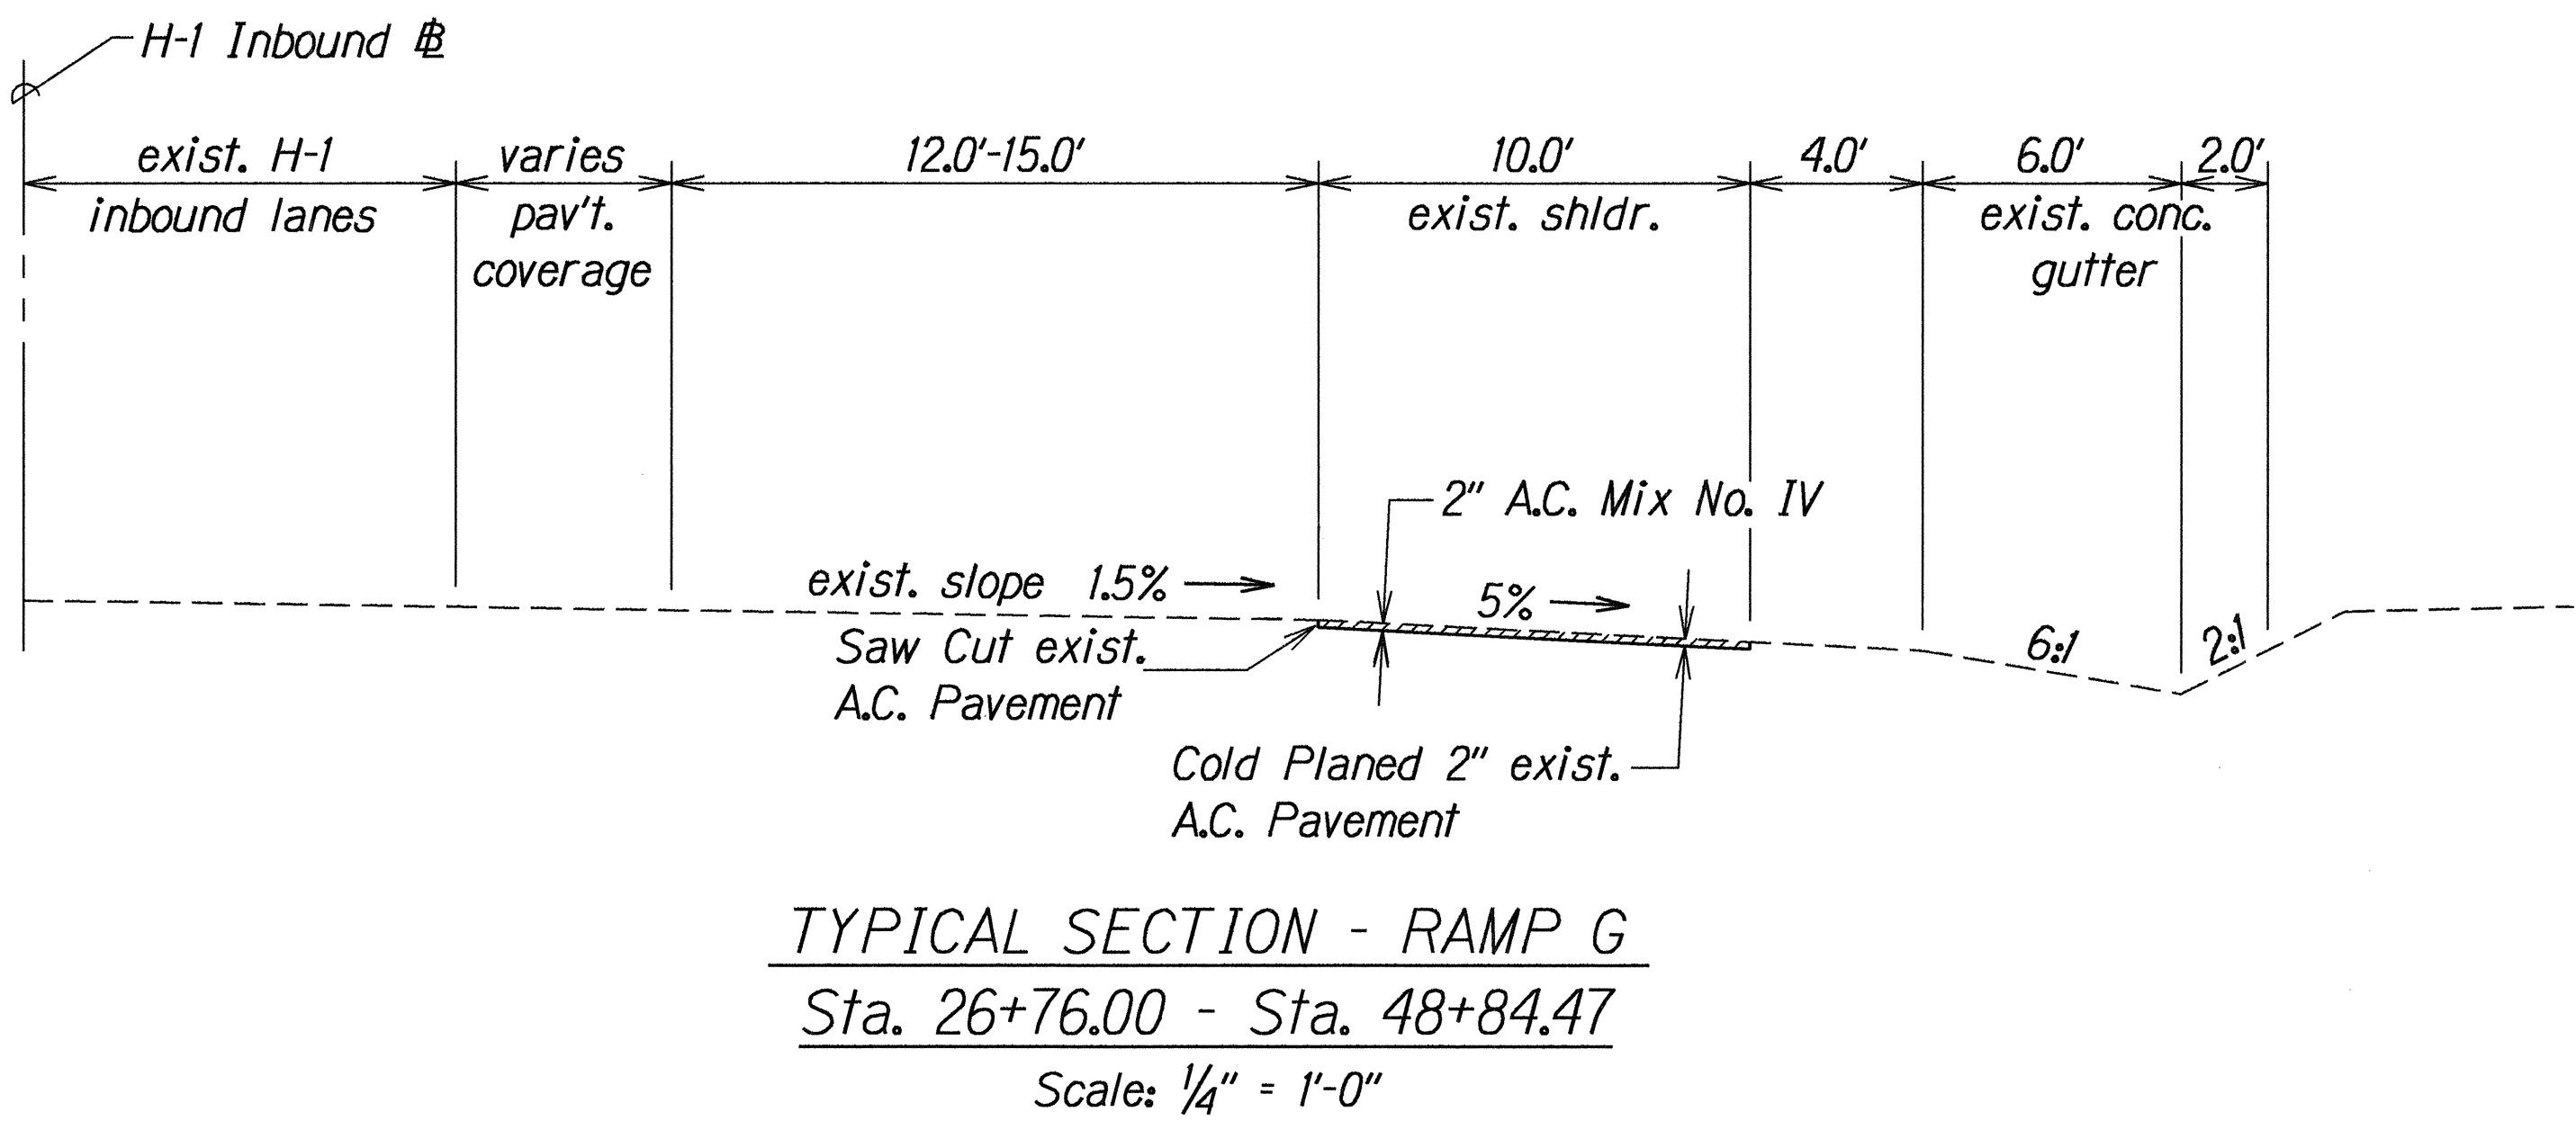


FED. ROAD DIST. NO.	STATE	PROJ. NO.	FISCAL YEAR	SHEET NO.	TOTAL SHEETS
HAWAII	HAW.	H1E-01-94M	1994	4	27

Note:
Shoulders at normal tangent sections and on low side of superelevated sections have a minimum slope of 5% except when the pavement superelevation sloping towards the shoulder exceeds 5%, then the pavement superelevation continues through the shoulder. Gutters shall not be paved during resurfacing.

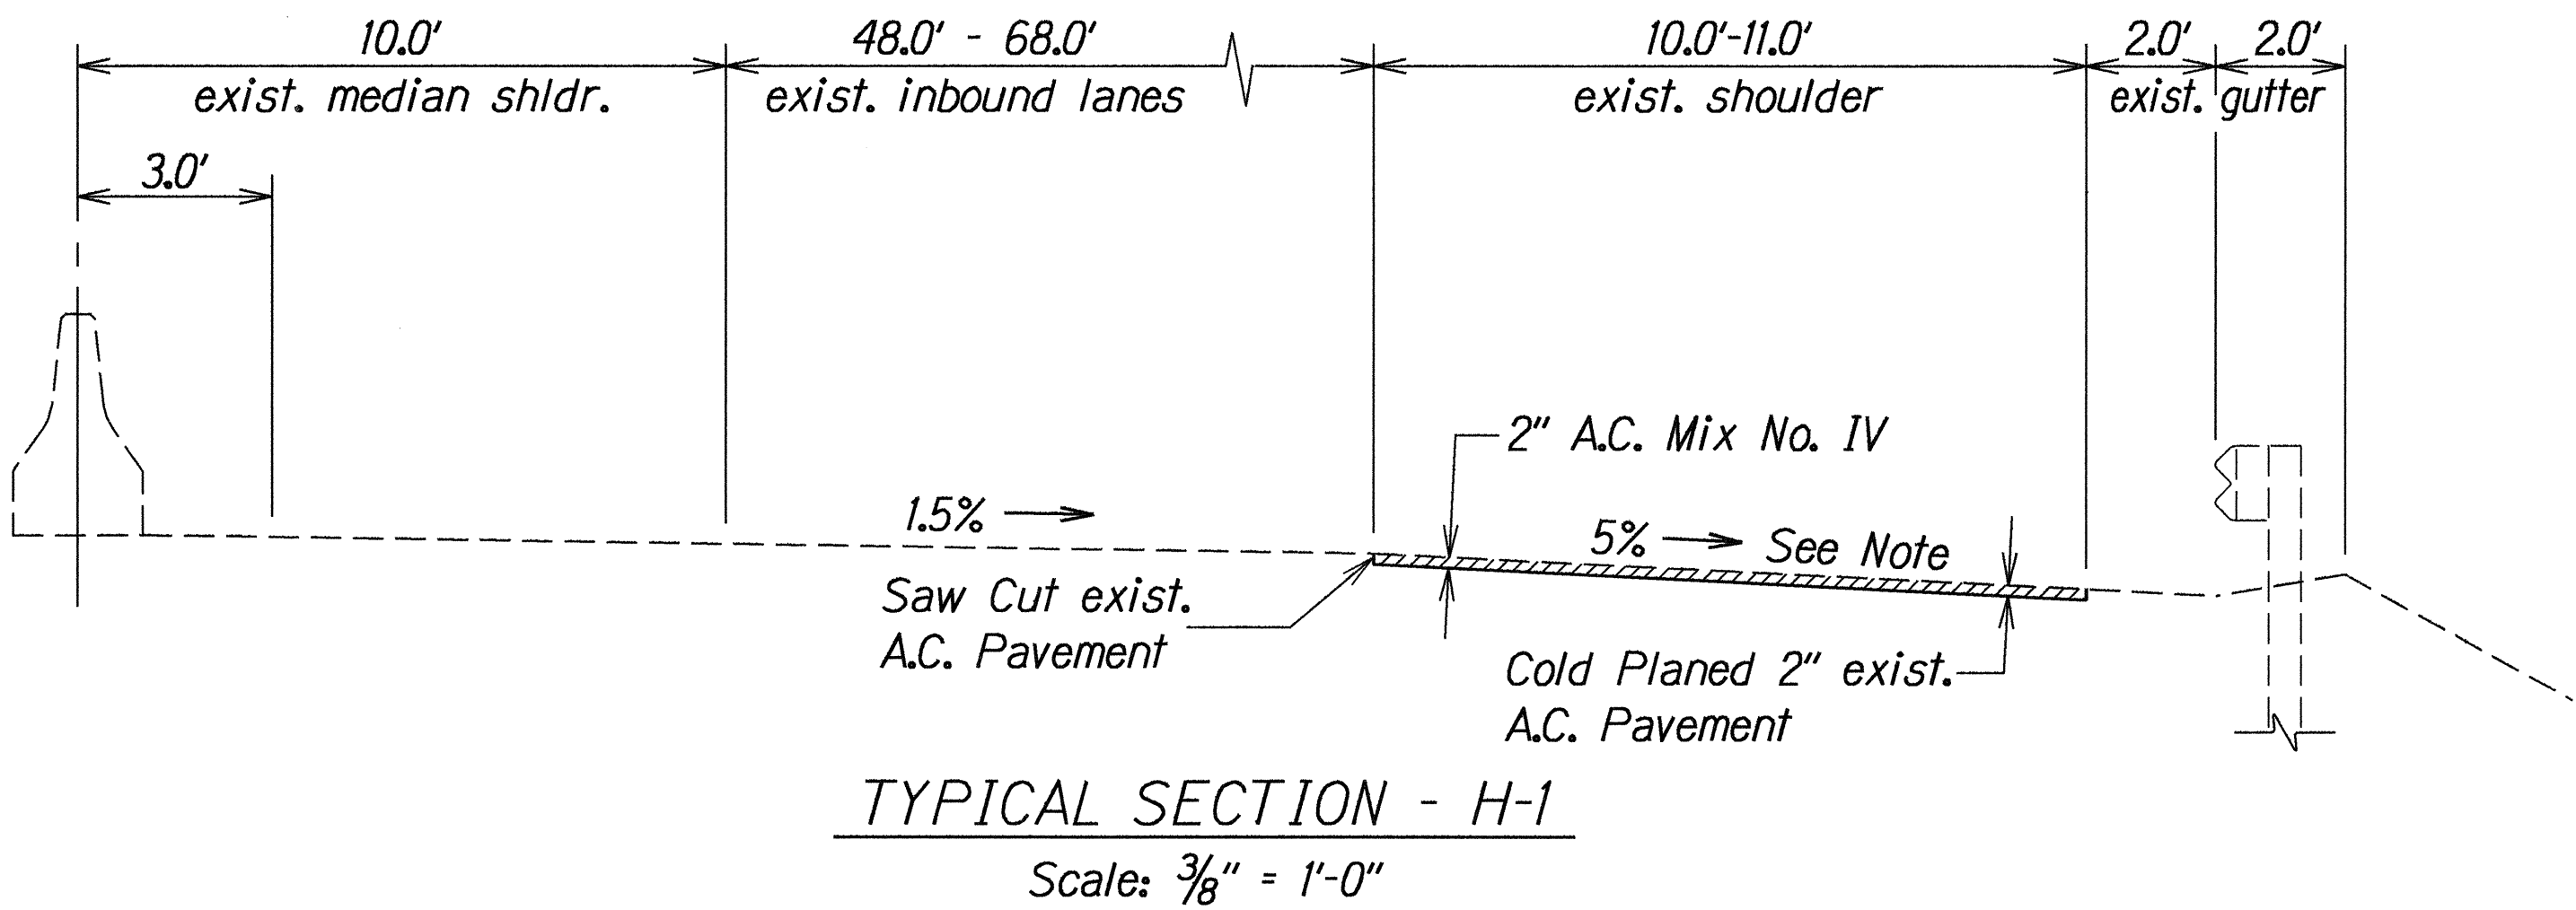

SURVEY PLOTTED BY	DATE
DRAWN BY	15-11-94
TRACED BY	
CHECKED BY	
NOTED BY	
ORIGINAL PLAN	
NOTE BOOK	
DATE	
CHECKED BY	

STATE OF HAWAII
DEPARTMENT OF TRANSPORTATION
HIGHWAYS DIVISION

TYPICAL SECTIONS
RTE. H-1 INBOUND SHLDR. LANE RESURF.
Waiawa Interchange On-Ramp to
Moanalua Off-Ramp
Project No. H1E-01-94M

Scale: As Shown
SHEET No. 1 OF 1 SHEETS

Date: Nov., 1993