




FED. ROAD DIST. NO.	STATE	PROJ. NO.	FISCAL YEAR	SHEET NO.	TOTAL SHEETS
HAWAII	HAW.	HIG-01-95M	1995	7	7

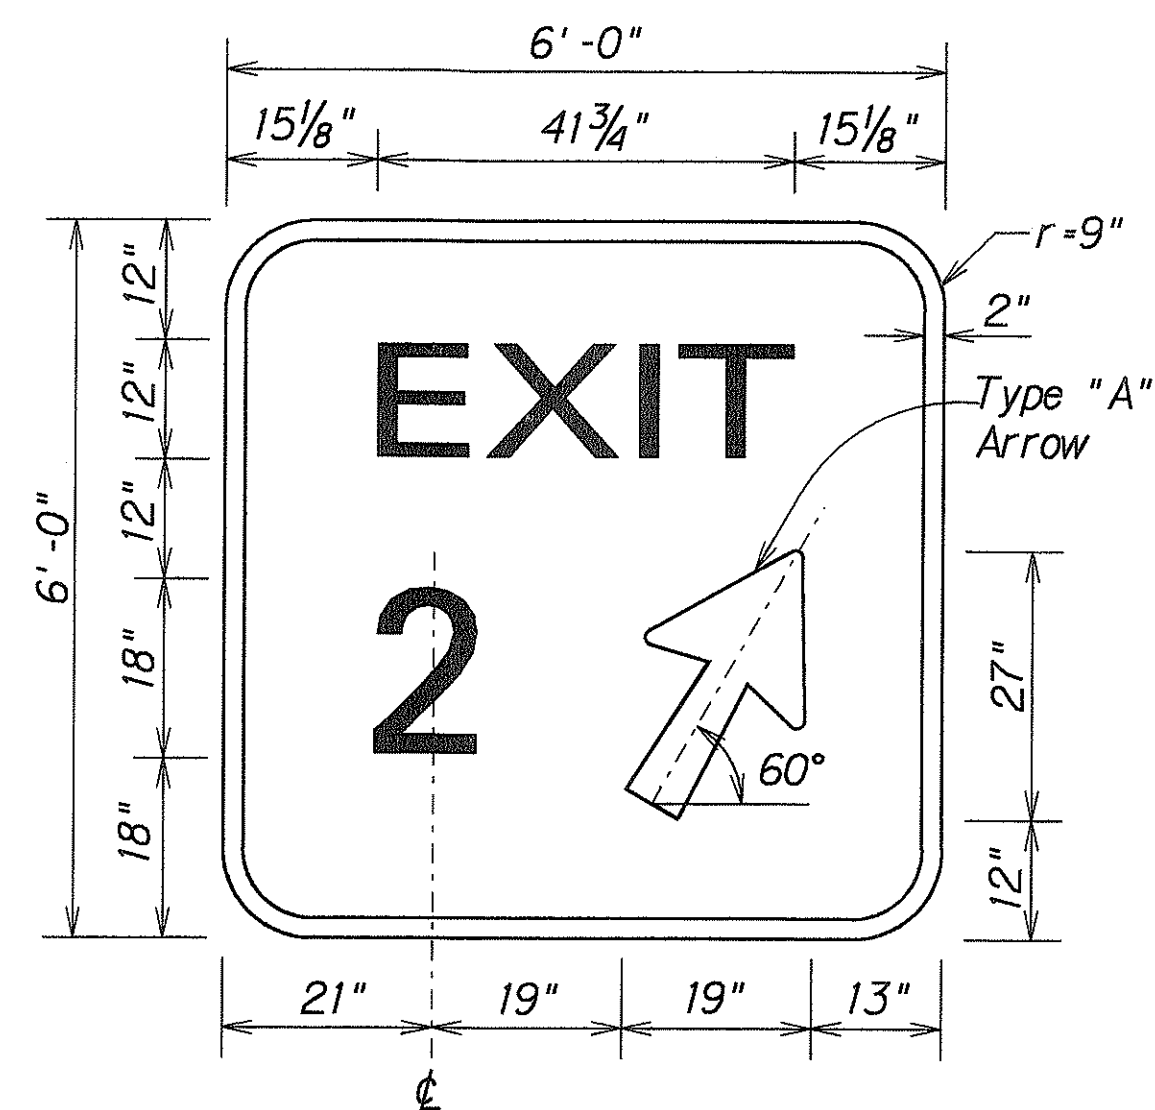


SINGLE NUMBER

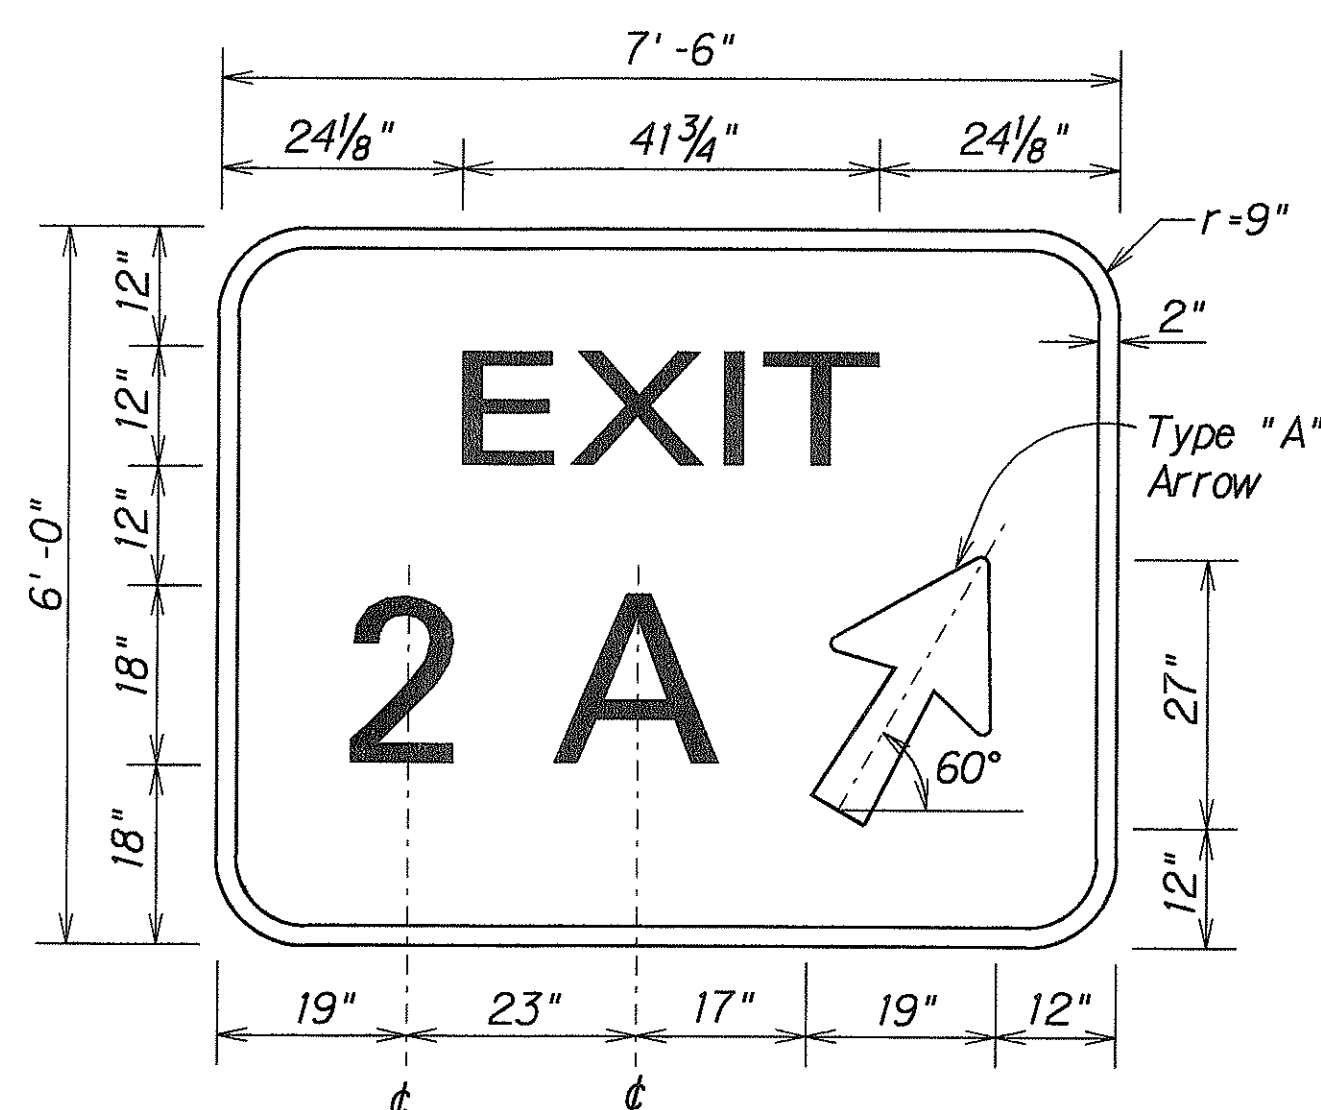

SINGLE NUMBER
SINGLE LETTER

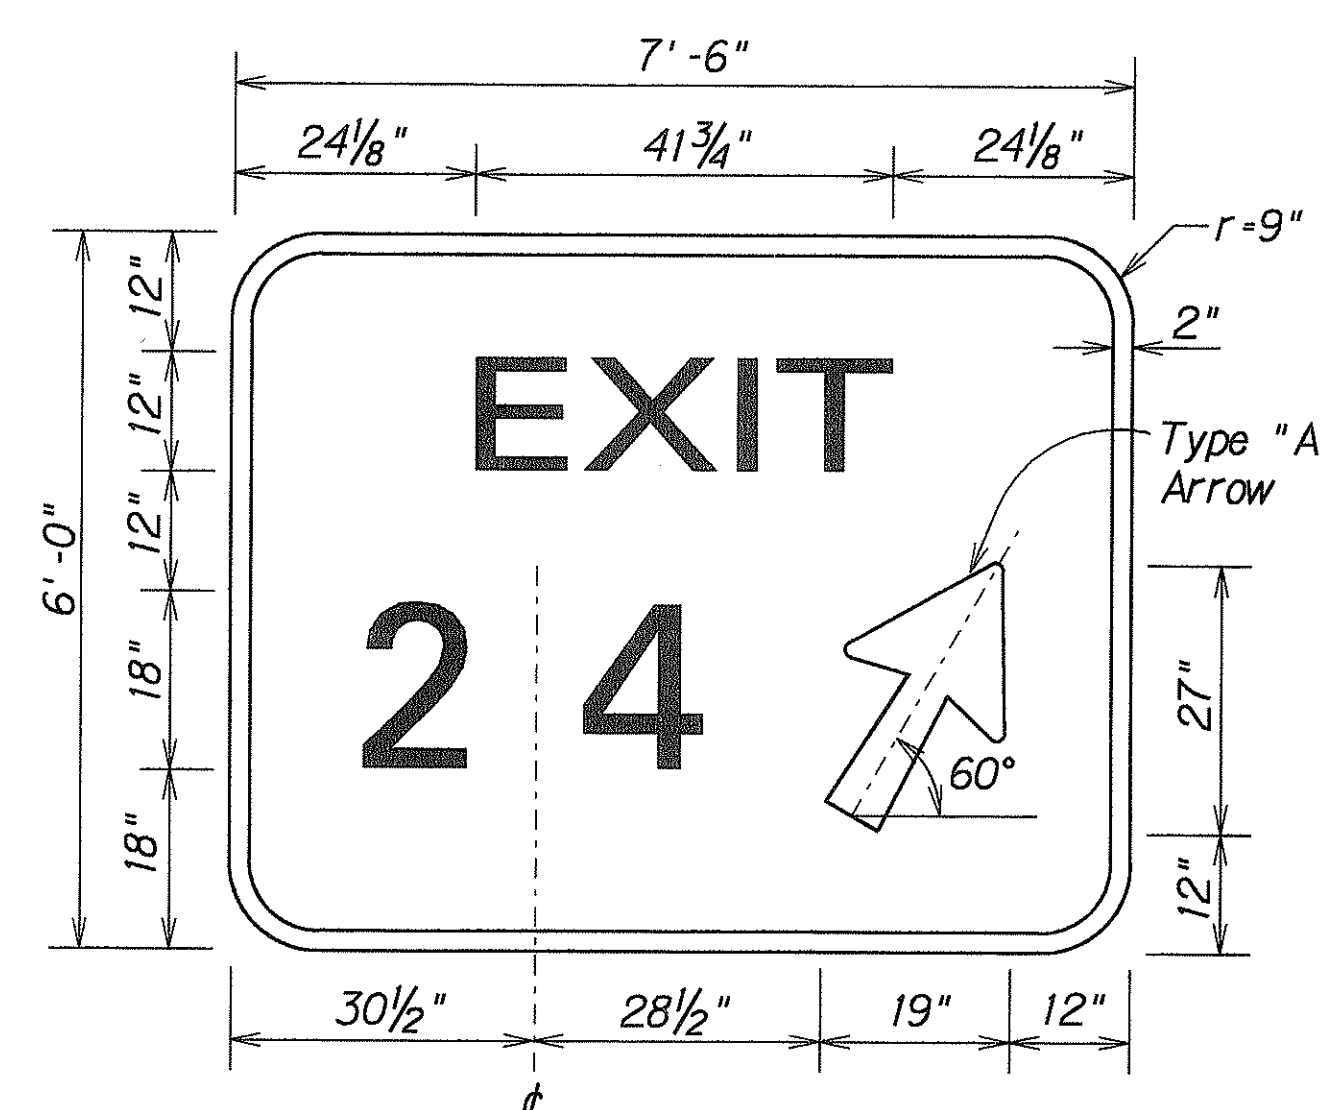


DOUBLE NUMBER

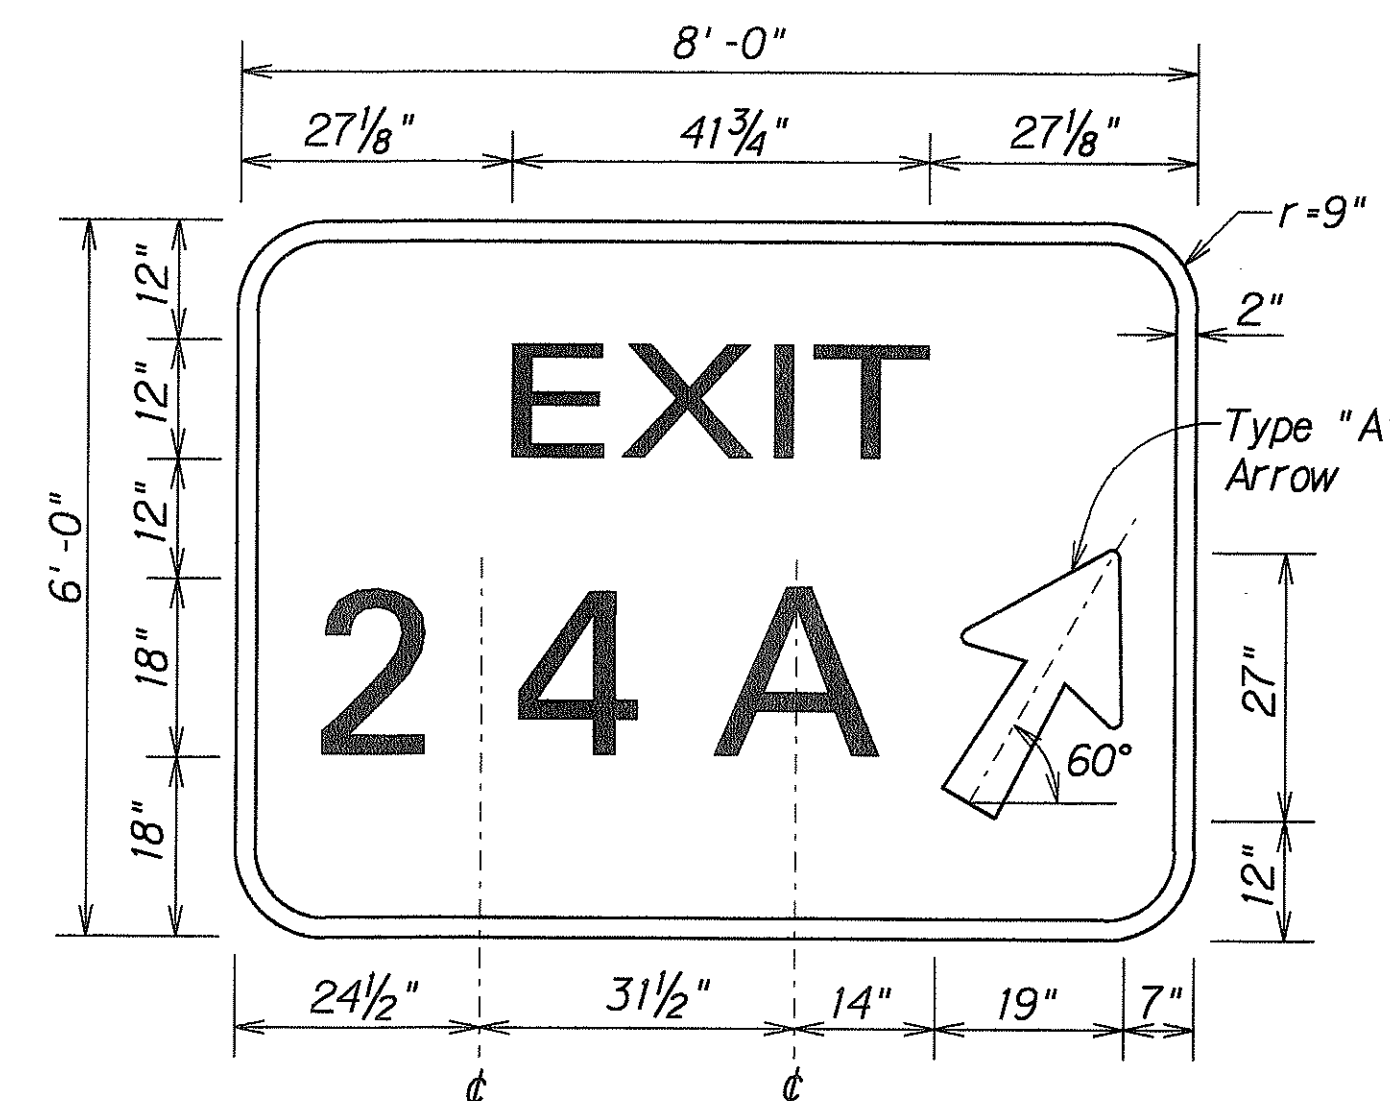


DOUBLE NUMBER
SINGLE LETTER

GORE EXIT SIGNS


Not to Scale

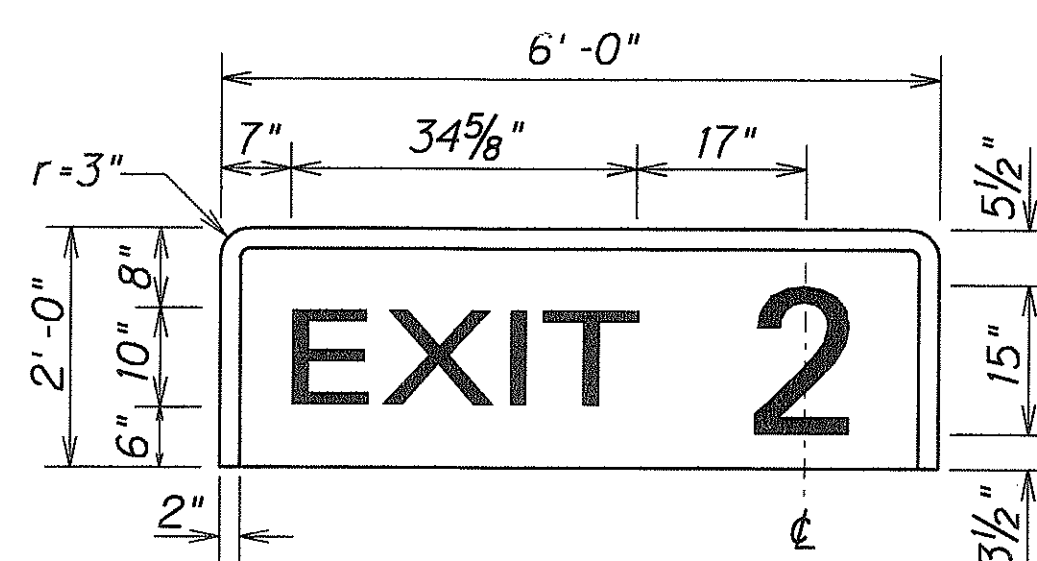

SINGLE NUMBER

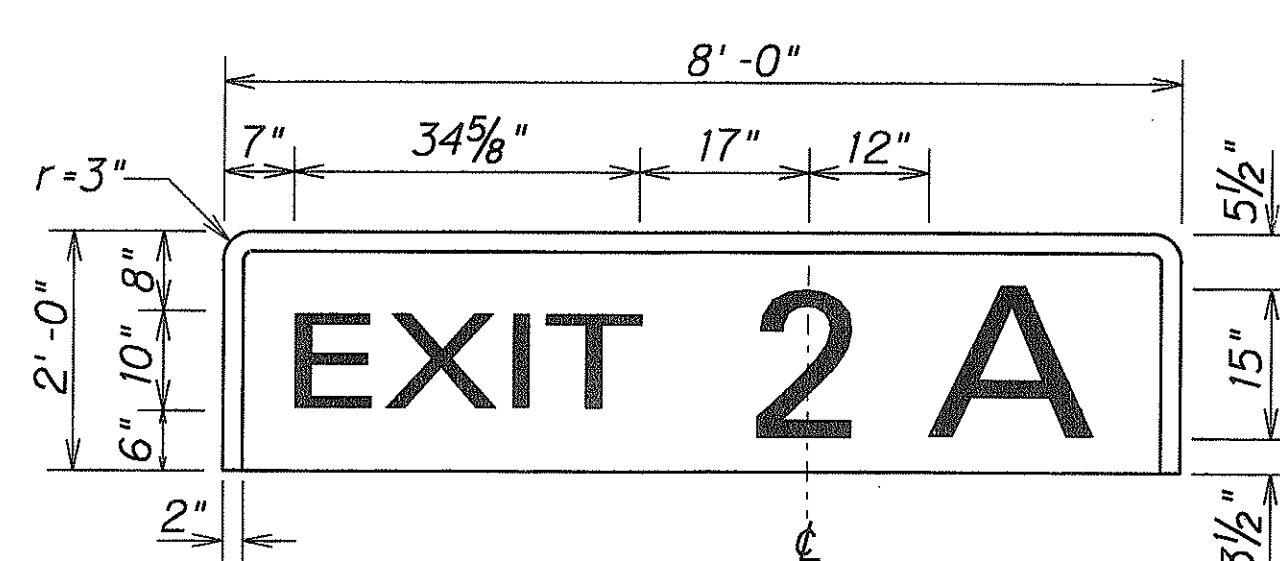


SINGLE NUMBER
W/SINGLE LETTER

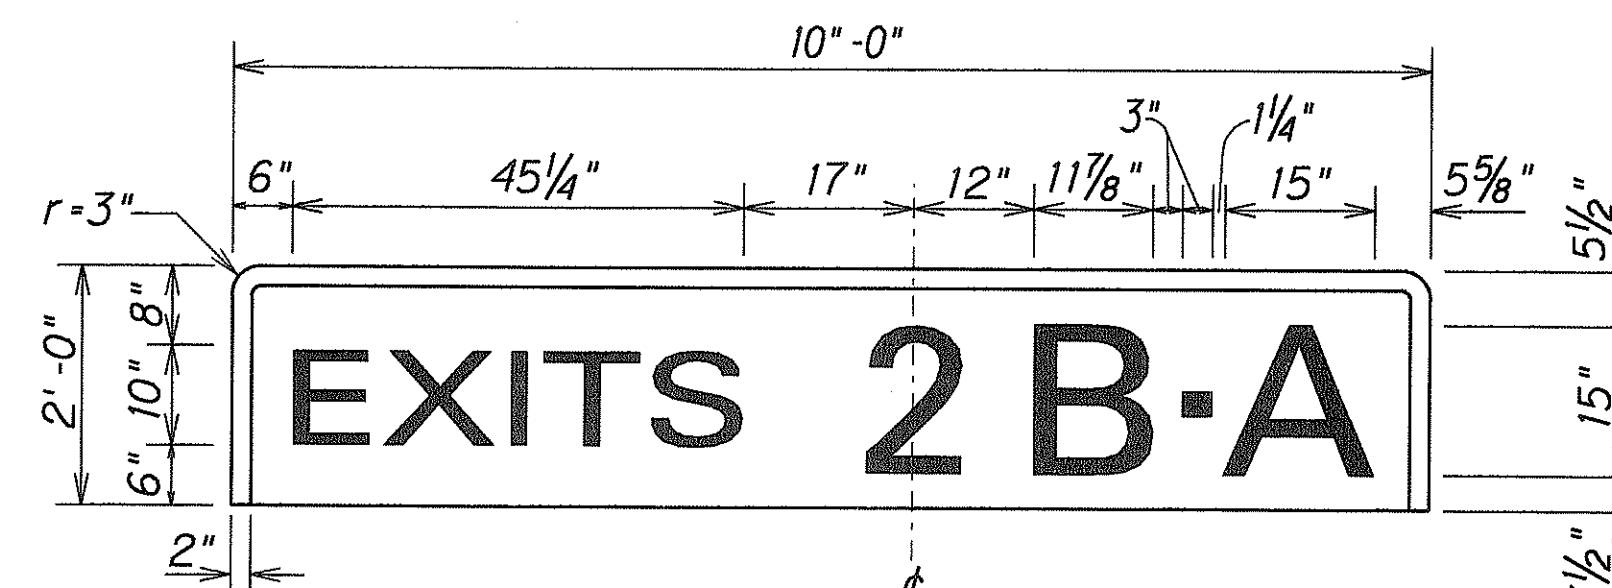


SINGLE NUMBER
W/DOUBLE LETTER


- Design of Exit Number Panels shall conform to plans and specifications for either the Expressway or Destination Sign to which the Exit Number Panel will be attached.
- Sign message shall be lettered in uppercase according to Standard Alphabets for Highway Signs, FHWA, 1966. Use Series "E" letters unless otherwise noted.
- Arrows, Borders, and Route Markers shall conform with details as shown on standard plans and/or as specified in the MUTCD.
- Contractor shall submit for approval, shop drawings for the attachment of Exit Number Panels to Sign Panels.

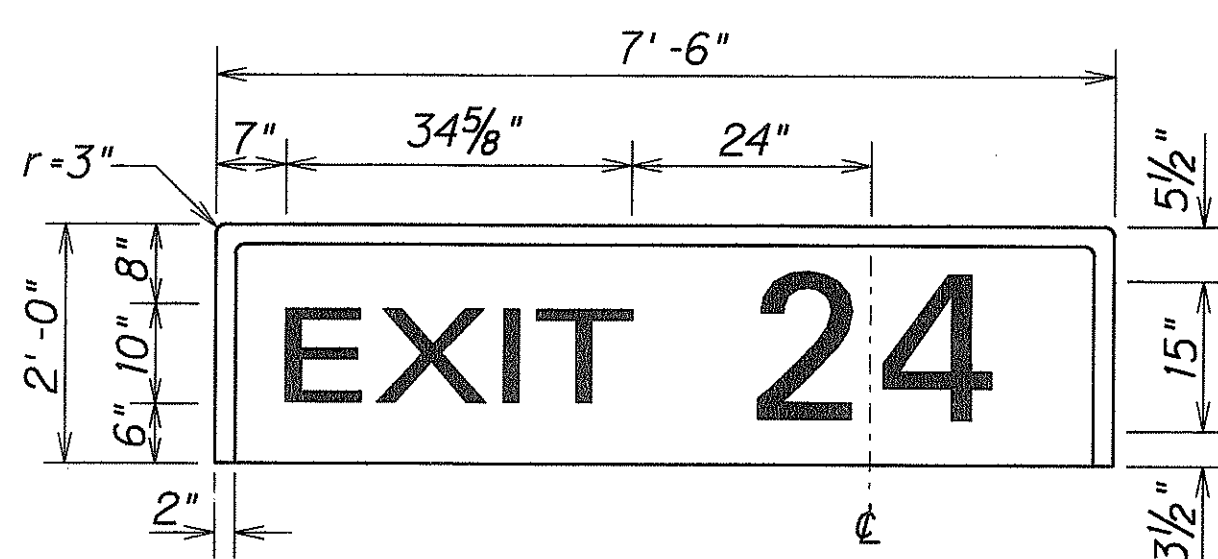


DOUBLE NUMBER

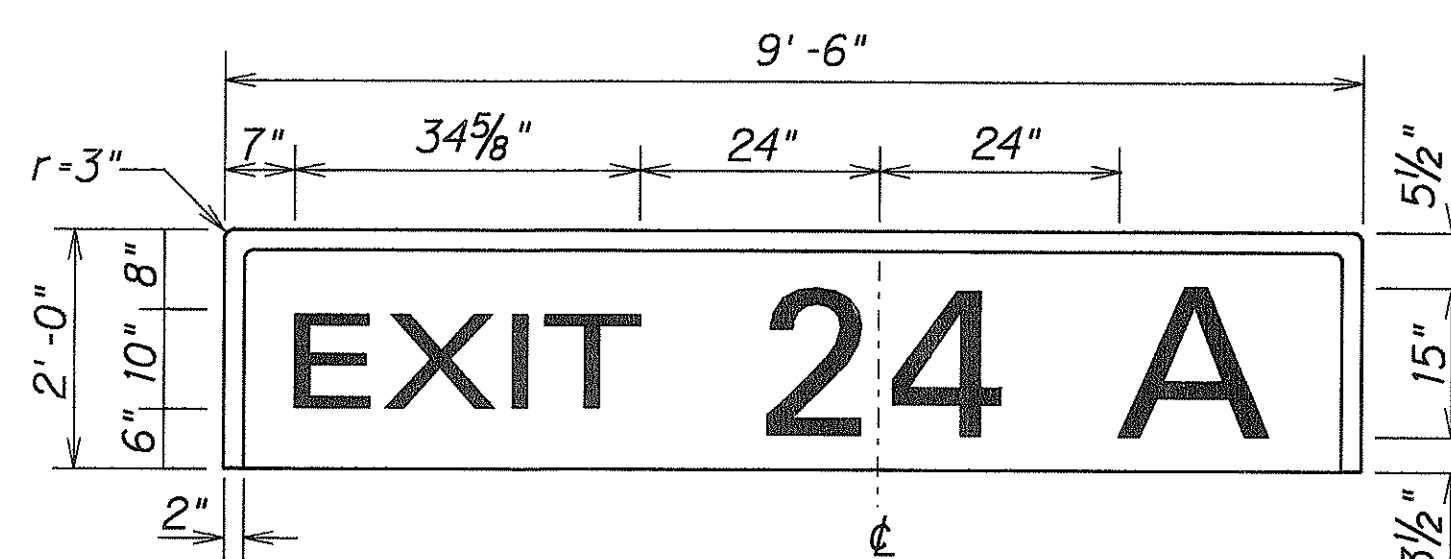

DOUBLE NUMBER
W/SINGLE LETTER

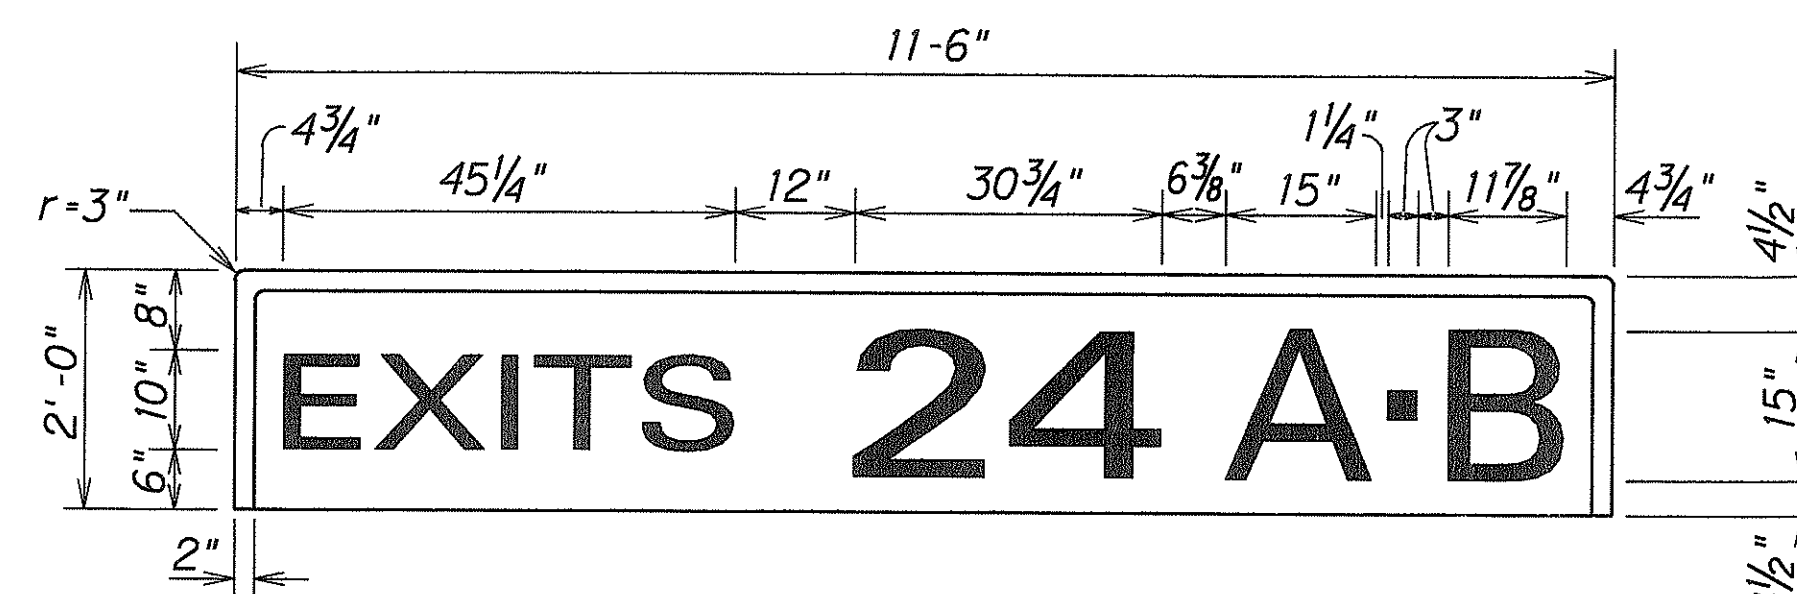

DOUBLE NUMBER
W/DOUBLE LETTER

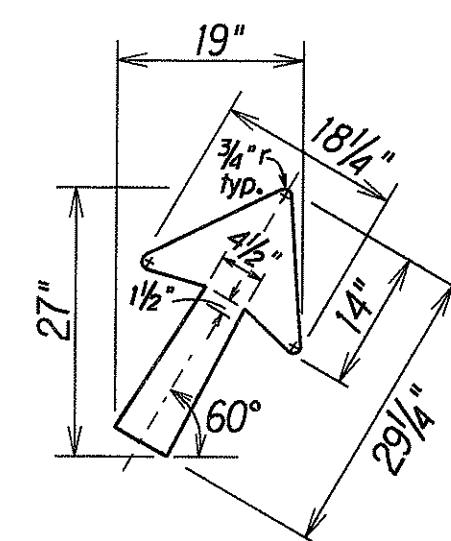

TYPE "A" DIAGONAL
ARROW DETAIL

Scale: 5/8" = 1'-0"

STATE OF HAWAII
DEPARTMENT OF TRANSPORTATION
HIGHWAYS DIVISION

TYPICAL EXIT NUMBER
SIGN PANEL LAYOUT
ROUTE H-1
Replacement of Overhead E-7
Destination Sign at M.P. 15.6
PROJECT NO. HIG-01-95M
Scale: As shown
Date: May, 1994

ORIGINAL PLAN	SURVEY PLOTTED BY	DATE
PLAN	DRAWN BY	5/13/94
NOTE BOOK	DESIGNED BY	
for Ruby	CHECKED BY	
5/13/94		