



FED. ROAD DIST. NO.	STATE	FED. AID PROJ. NO.	FISCAL YEAR	SHEET NO.	TOTAL SHEETS
HAWAII	HAW.	IM-HI-1(220)	1995	5	37

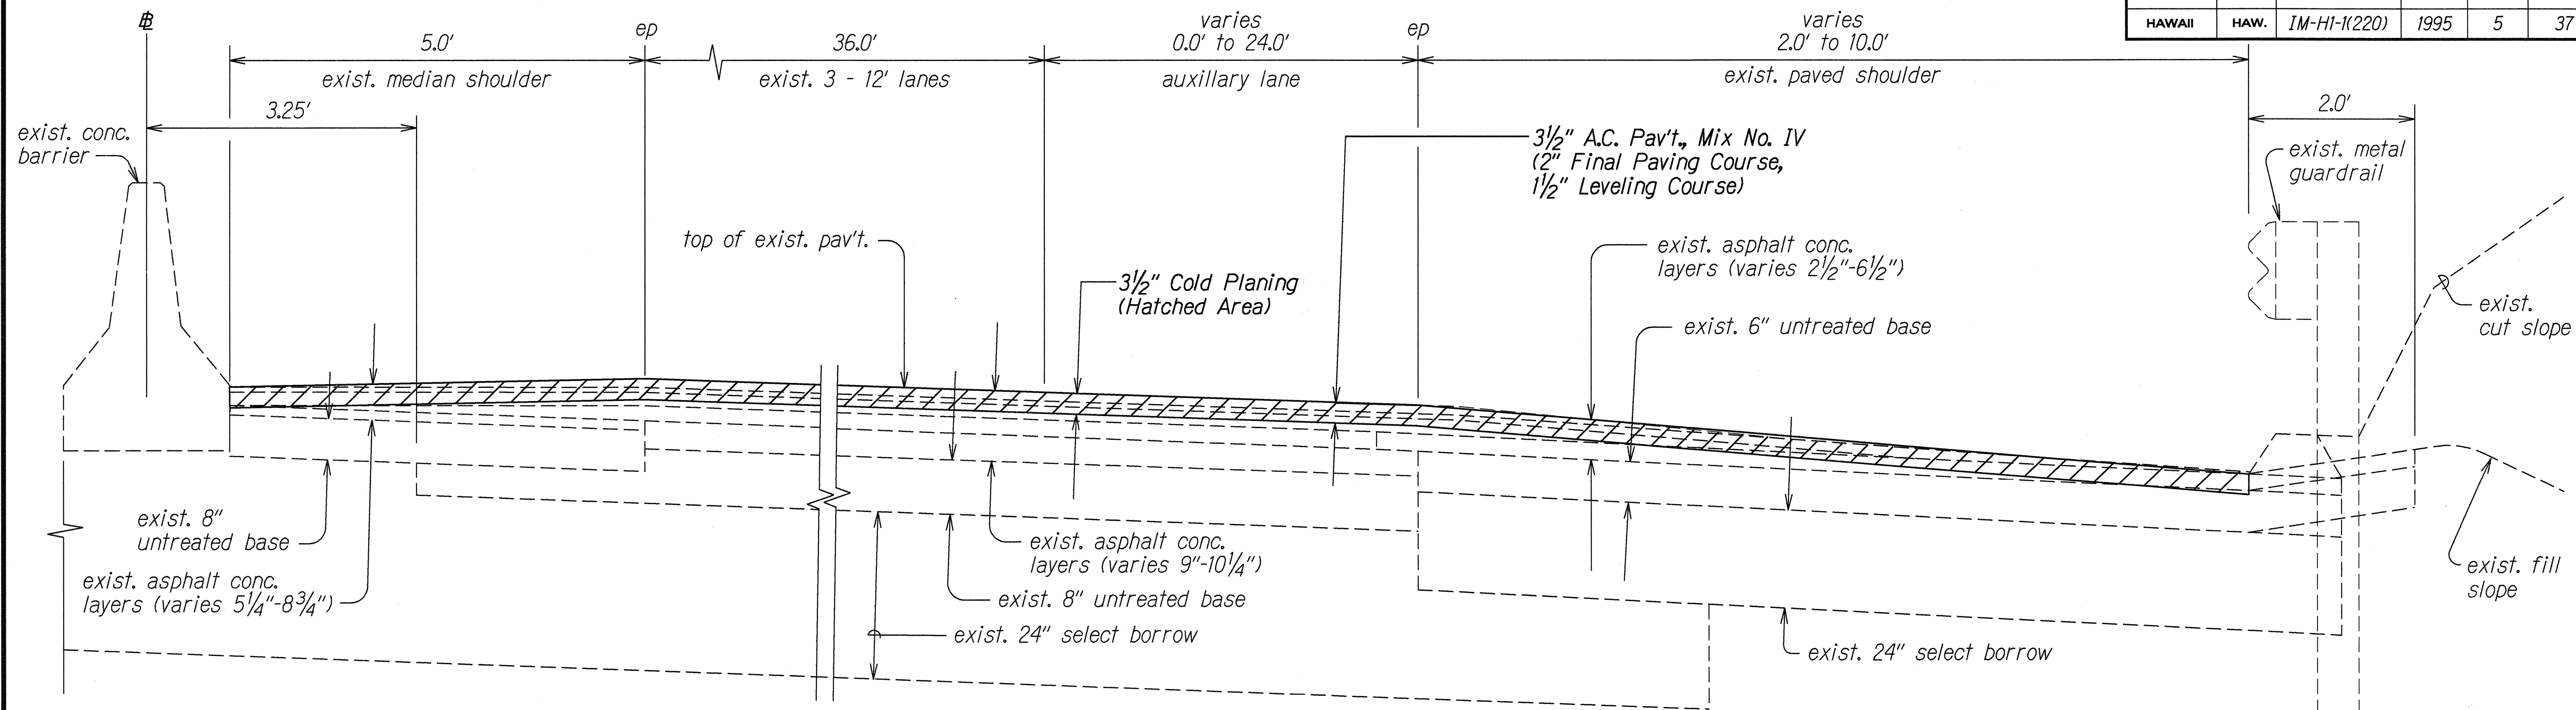

TYPICAL HALF SECTION AT TANGENT

Scale: 1"=1'-0"

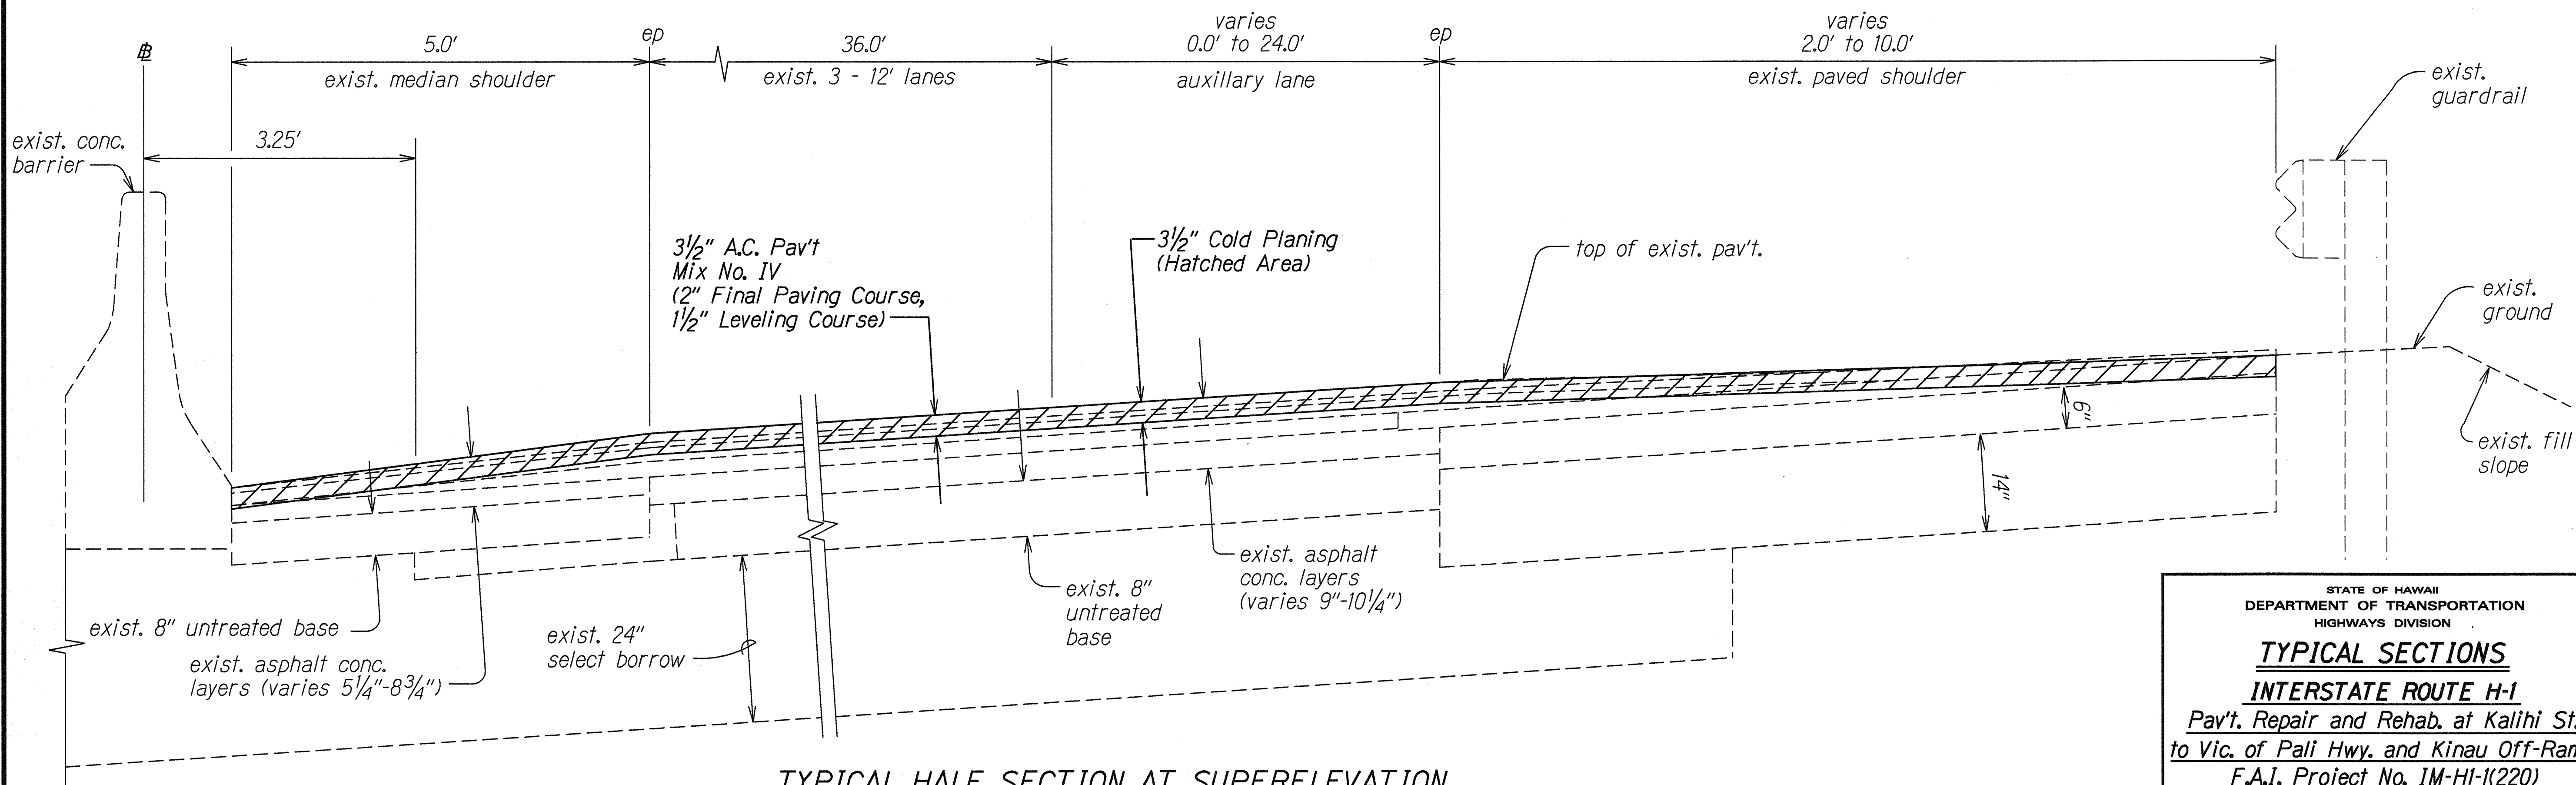

TYPICAL HALF SECTION AT SUPERELEVATION

Scale: 1"=1'-0"

ORIGINAL PLAN	SURVEY PLOTTED BY	DATE
NOTE BOOK	DRAWN BY	6-8-95
QUANTITIES BY	DESIGNED BY	
CHECKED BY	BY	

STATE OF HAWAII
DEPARTMENT OF TRANSPORTATION
HIGHWAYS DIVISION



TYPICAL SECTIONS

INTERSTATE ROUTE H-1
Pav't. Repair and Rehab. at Kalihi St.
to Vic. of Pali Hwy. and Kinau Off-Ramp
F.A.I. Project No. IM-HI-1(220)

Scale: As Shown Date: May 1995

SHEET No. 1 OF 4 SHEETS


FED. ROAD DIST. NO.	STATE	FED. AID PROJ. NO.	FISCAL YEAR	SHEET NO.	TOTAL SHEETS
HAWAII	HAW.	IM-HI-1(220)	1995	6	37

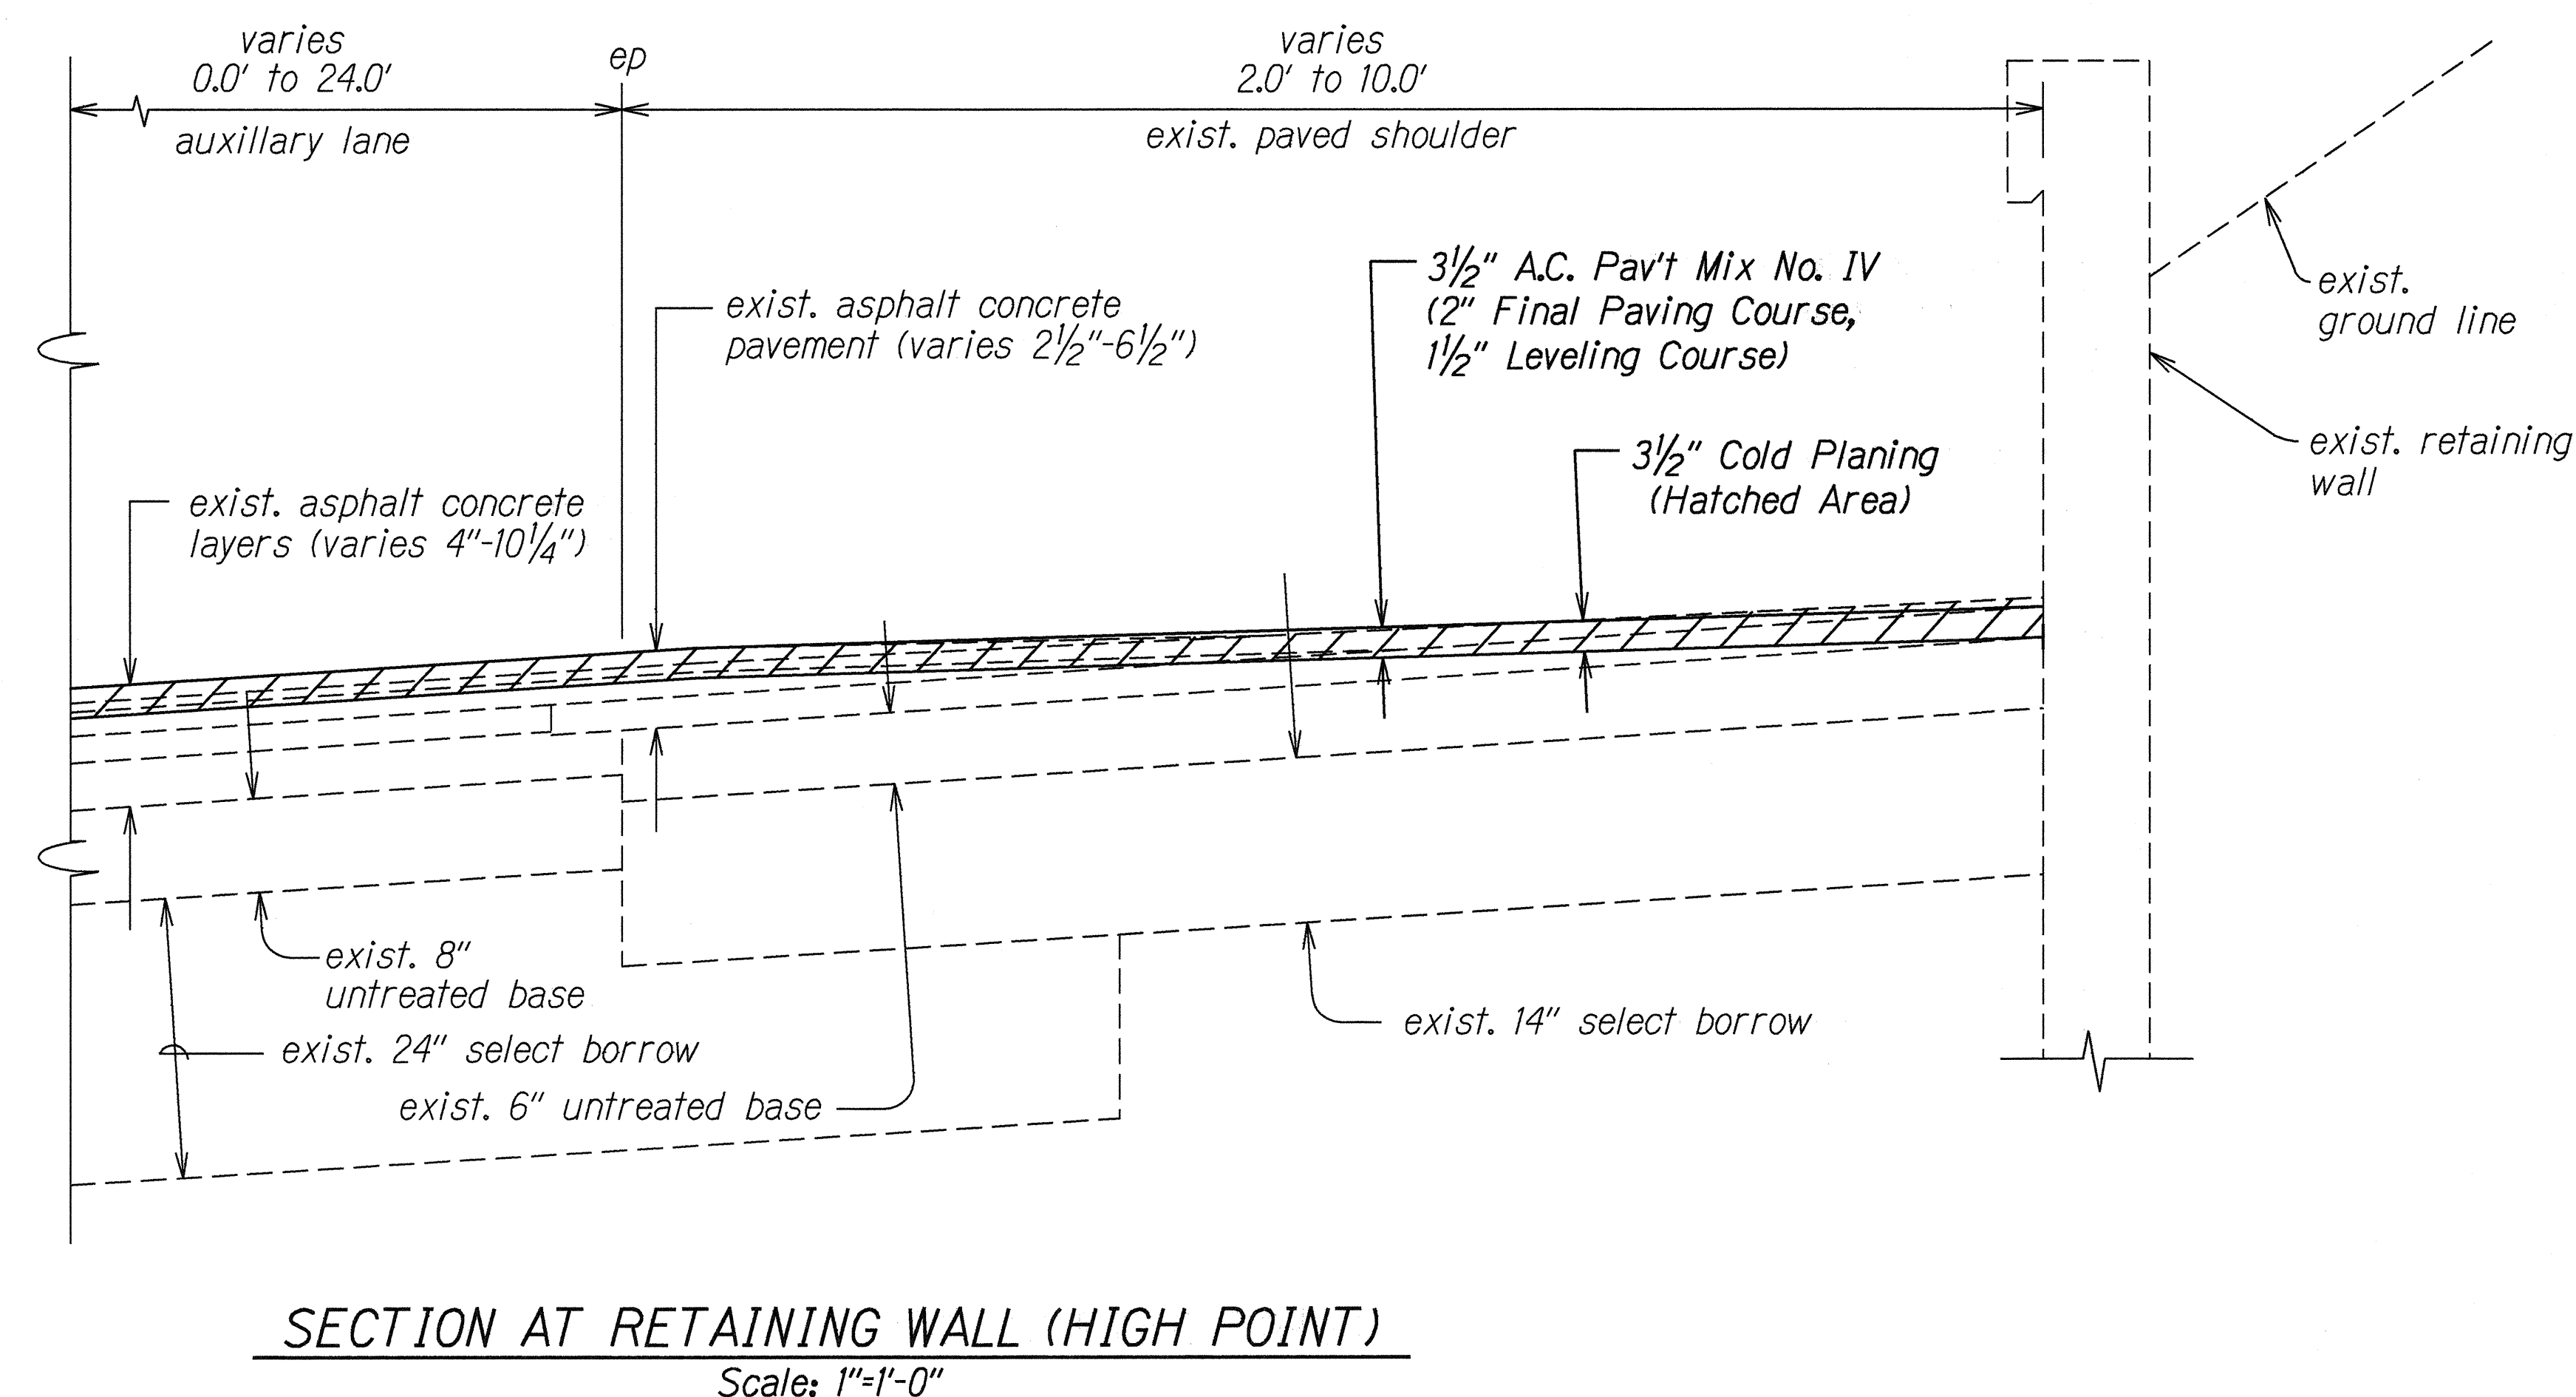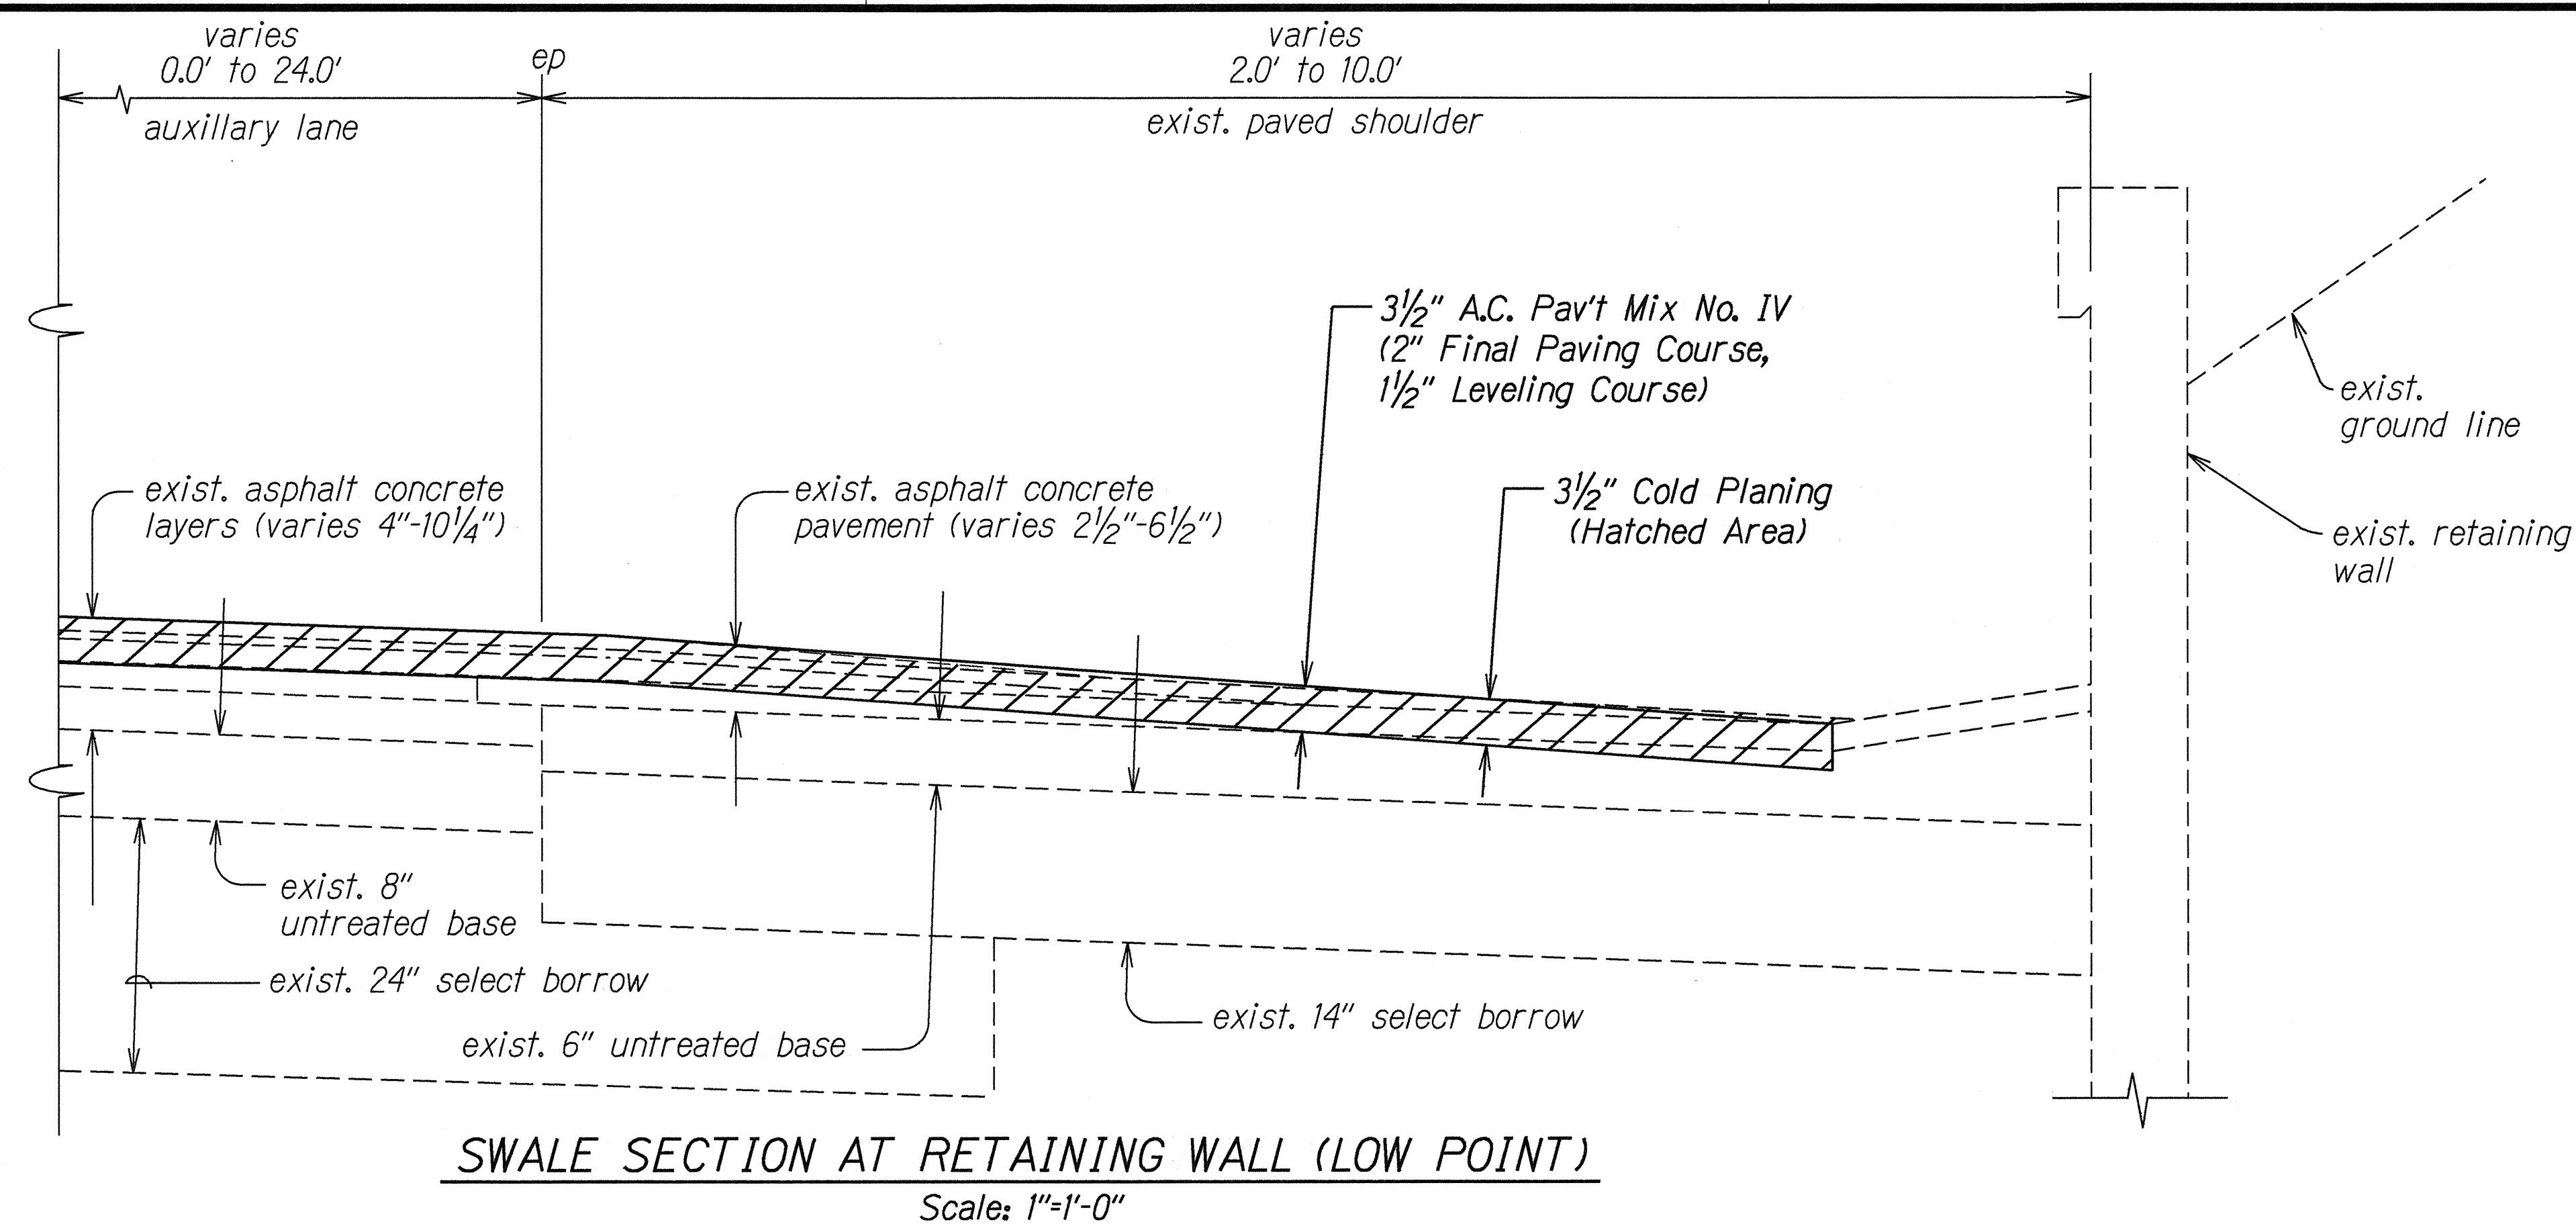

ORIGINAL PLAN	DATE
NOTED BY	16-8-95
DESIGNED BY	J. F. F. / J. F. F.
CHECKED BY	J. F. F. / J. F. F.
DATE	


STATE OF HAWAII DEPARTMENT OF TRANSPORTATION HIGHWAYS DIVISION
TYPICAL SECTIONS
INTERSTATE ROUTE H-1
Pav't. Repair and Rehab. at Kalihi St. to Vic. of Pali Hwy. and Kinau Off-Ramp
F.A.I. Project No. IM-HI-1(220)
Scale: As Shown Date: May, 1995
SHEET No. 2 OF 4 SHEETS

FED. ROAD DIST. NO.	STATE	FED. AID PROJ. NO.	FISCAL YEAR	SHEET NO.	TOTAL SHEETS
HAWAII	HAW.	IM-H1-1(220)	1995	7	37

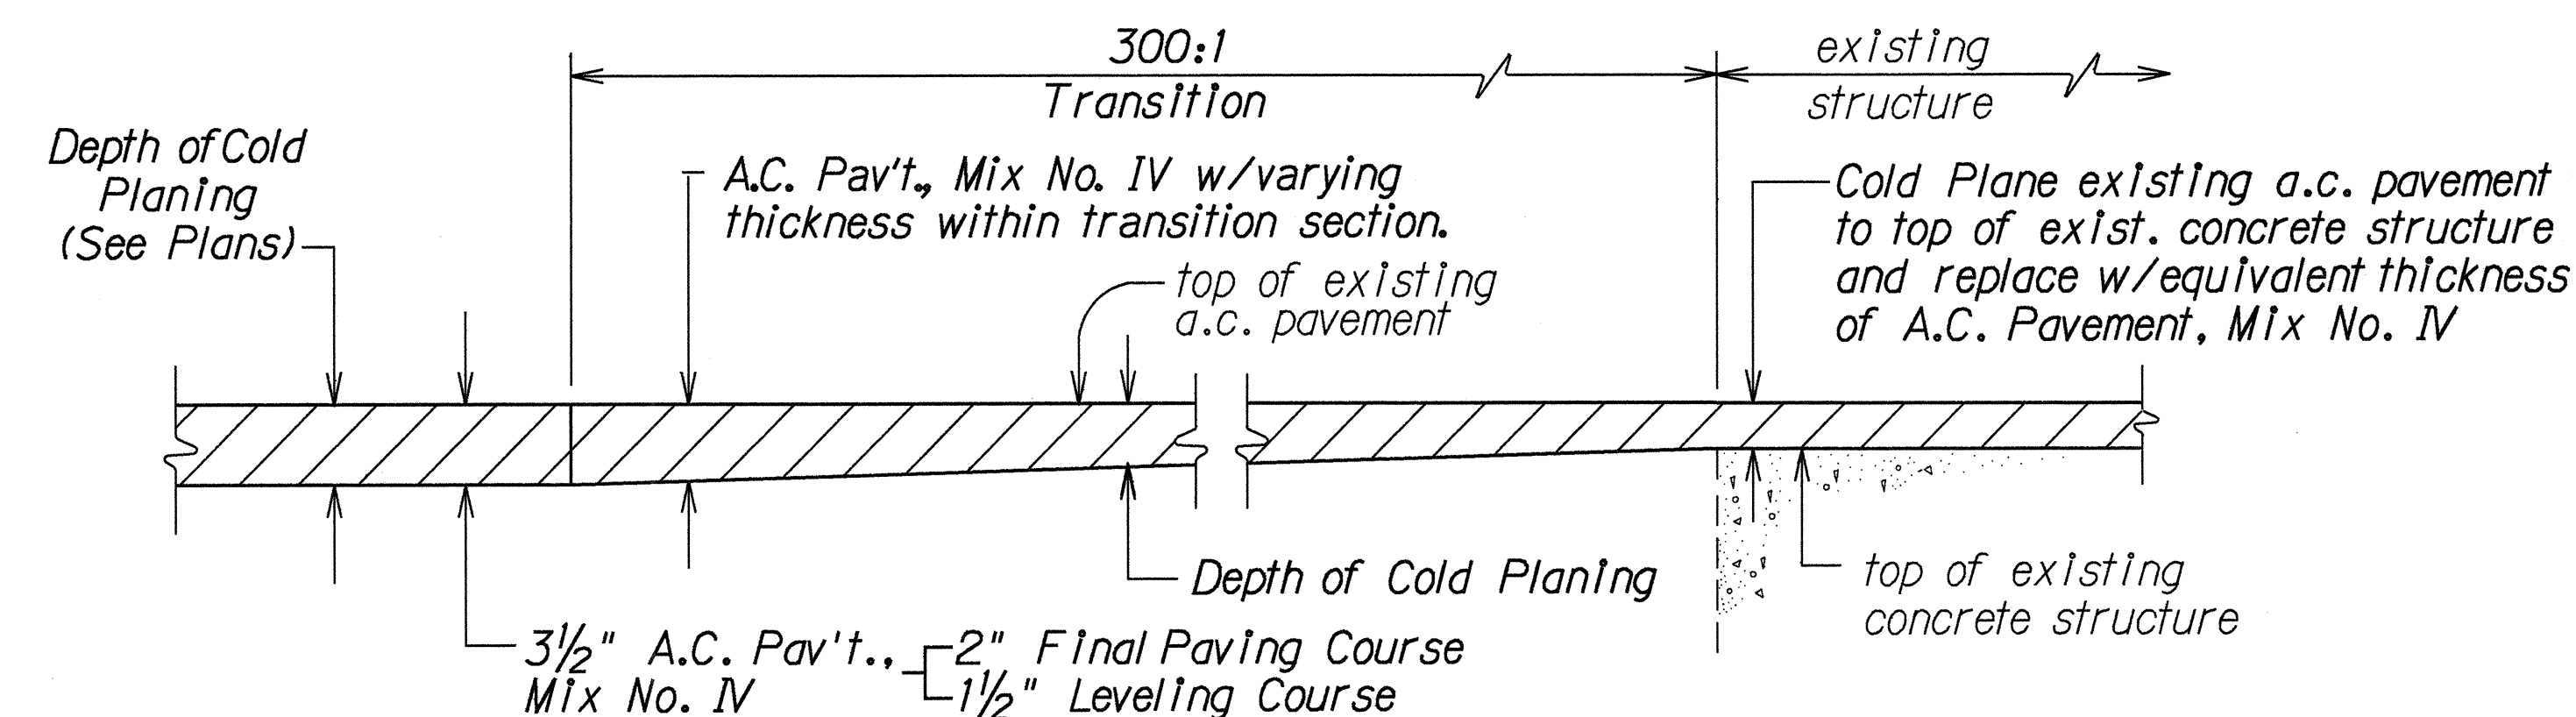

3 1/2" COLD PLANING TRANSITION AND PAVING OVER EXISTING STRUCTURE DETAIL


Not to Scale

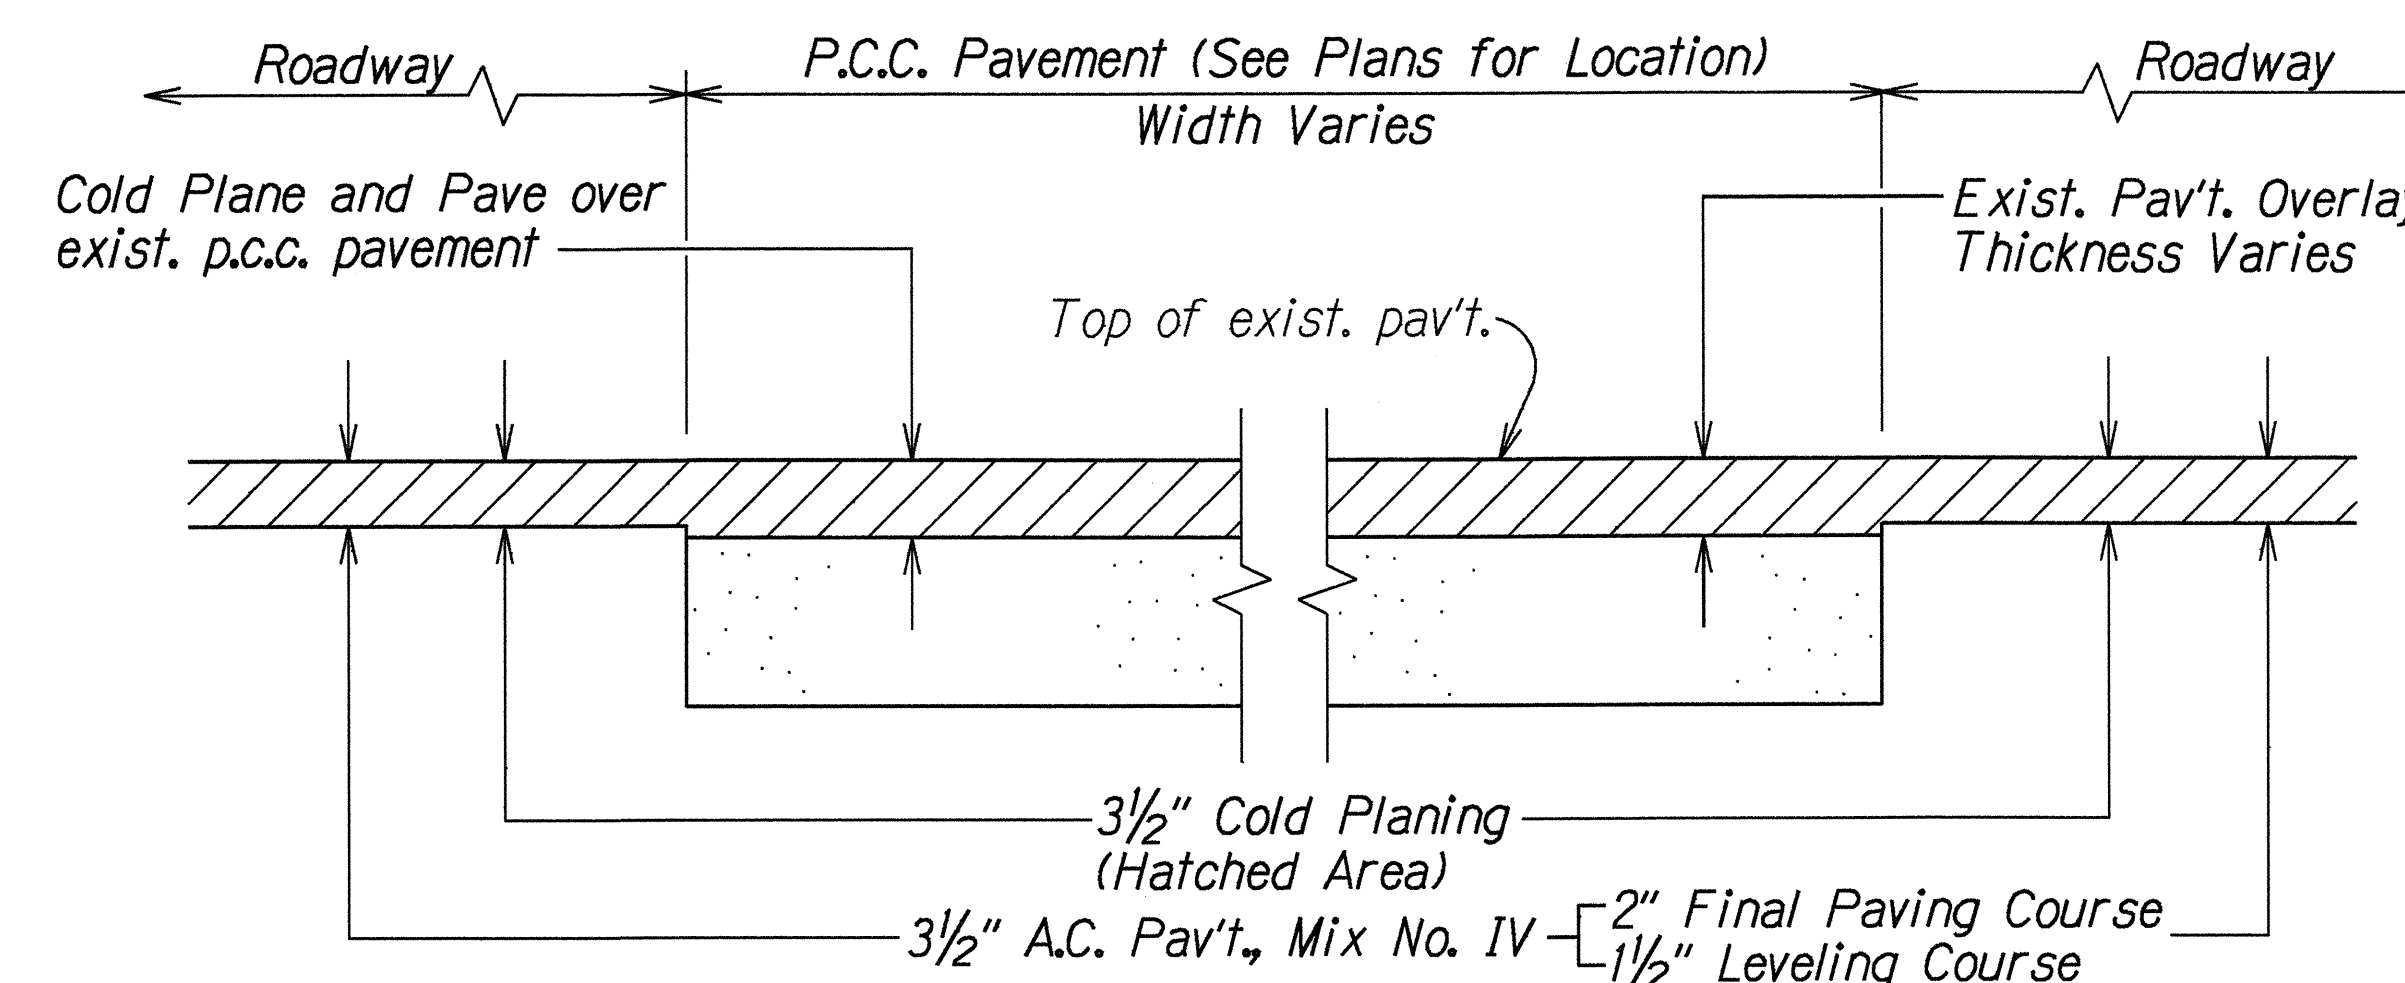

Note: Cold Planing over the existing P.C.C. Pav't. shall be to the top of the exist. P.C.C. Pav't. Payment shall be under Item No. 652.1000, 3 1/2 Inch Cold Planing.


COLD PLANING OVER EXISTING P.C.C. PAVEMENT DETAIL

Not to Scale

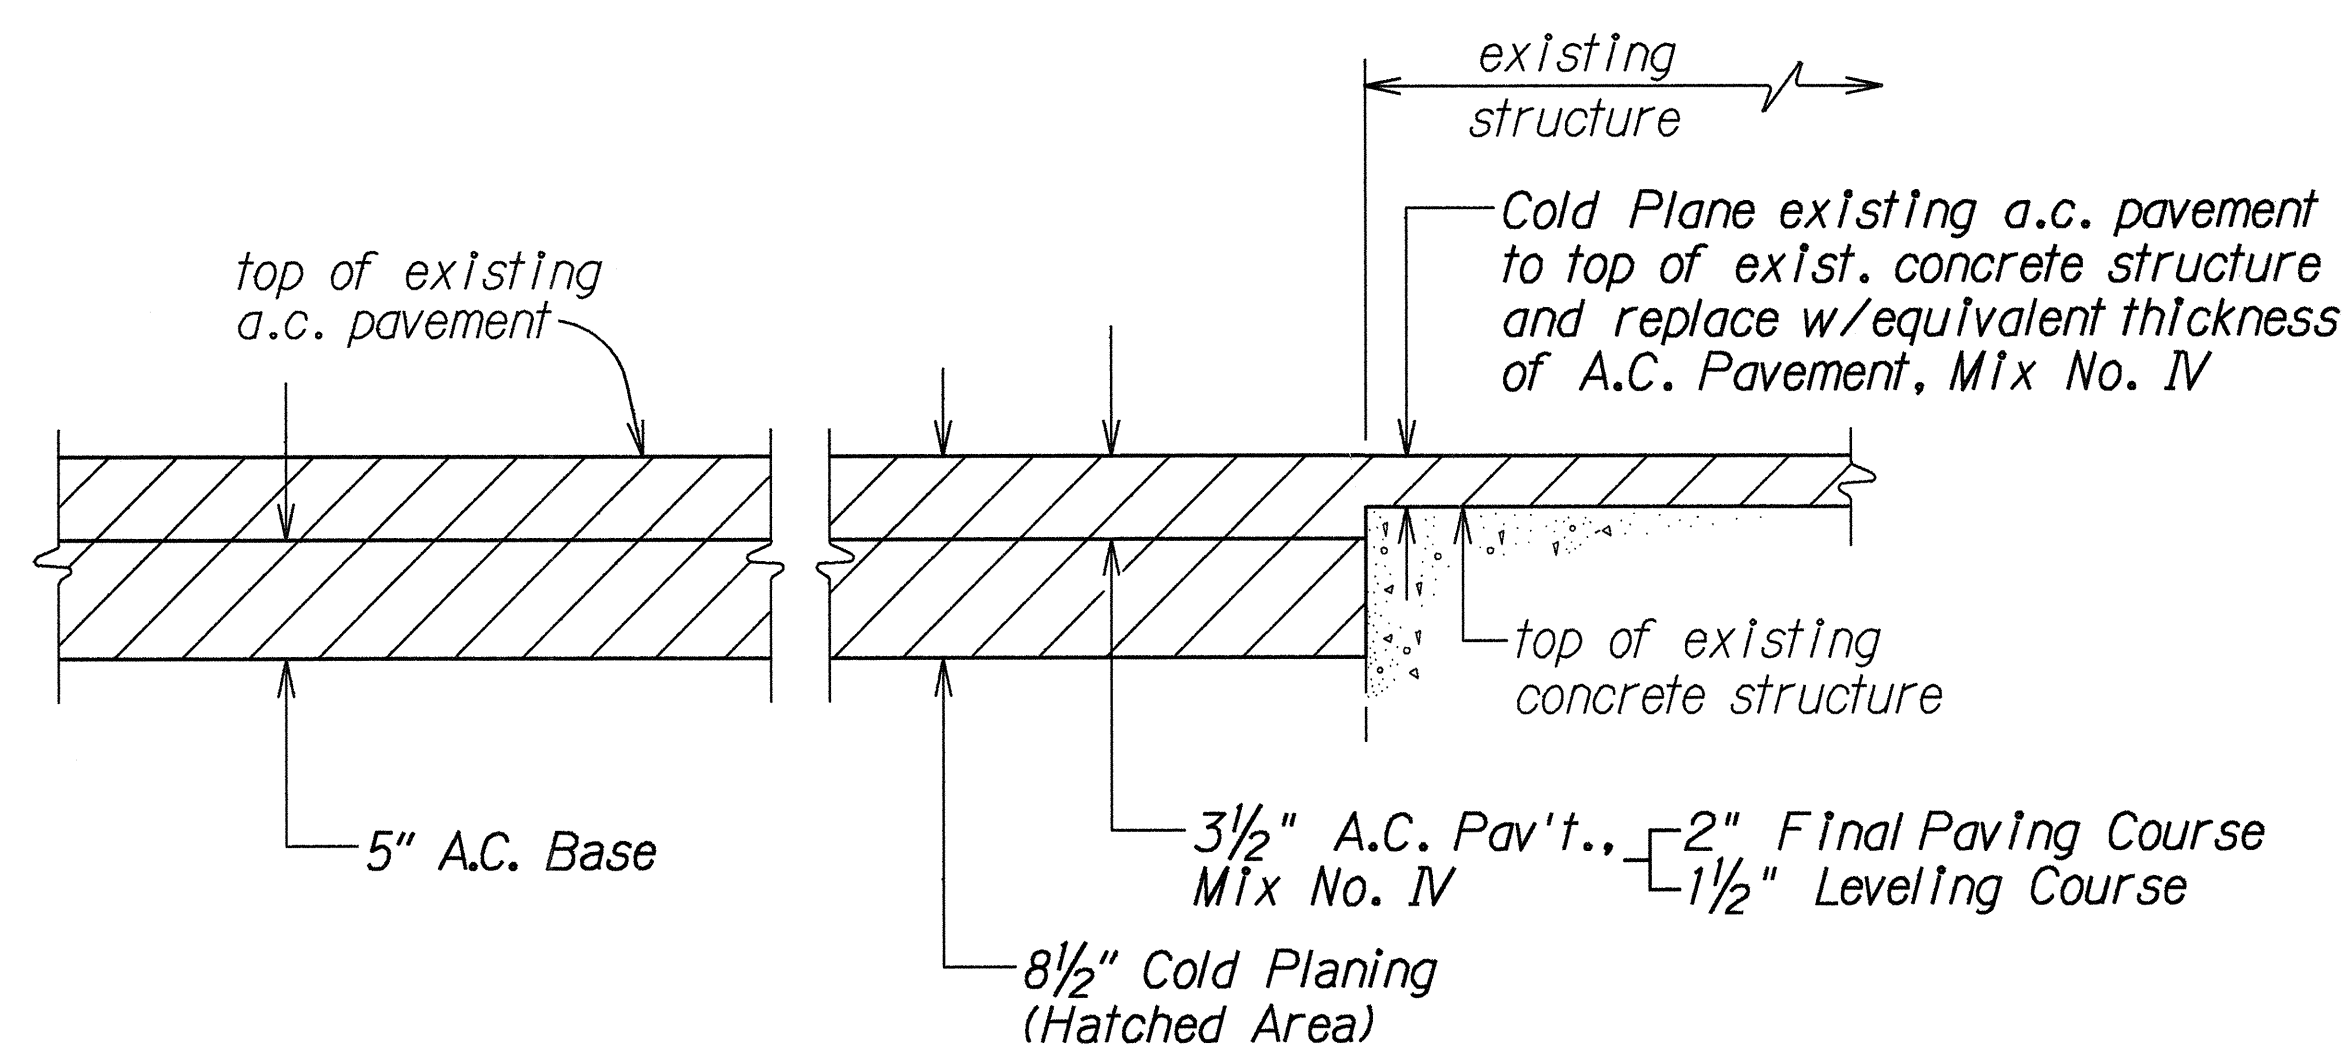

8 1/2" COLD PLANING AND PAVING AT EXISTING STRUCTURE DETAIL

Not to Scale

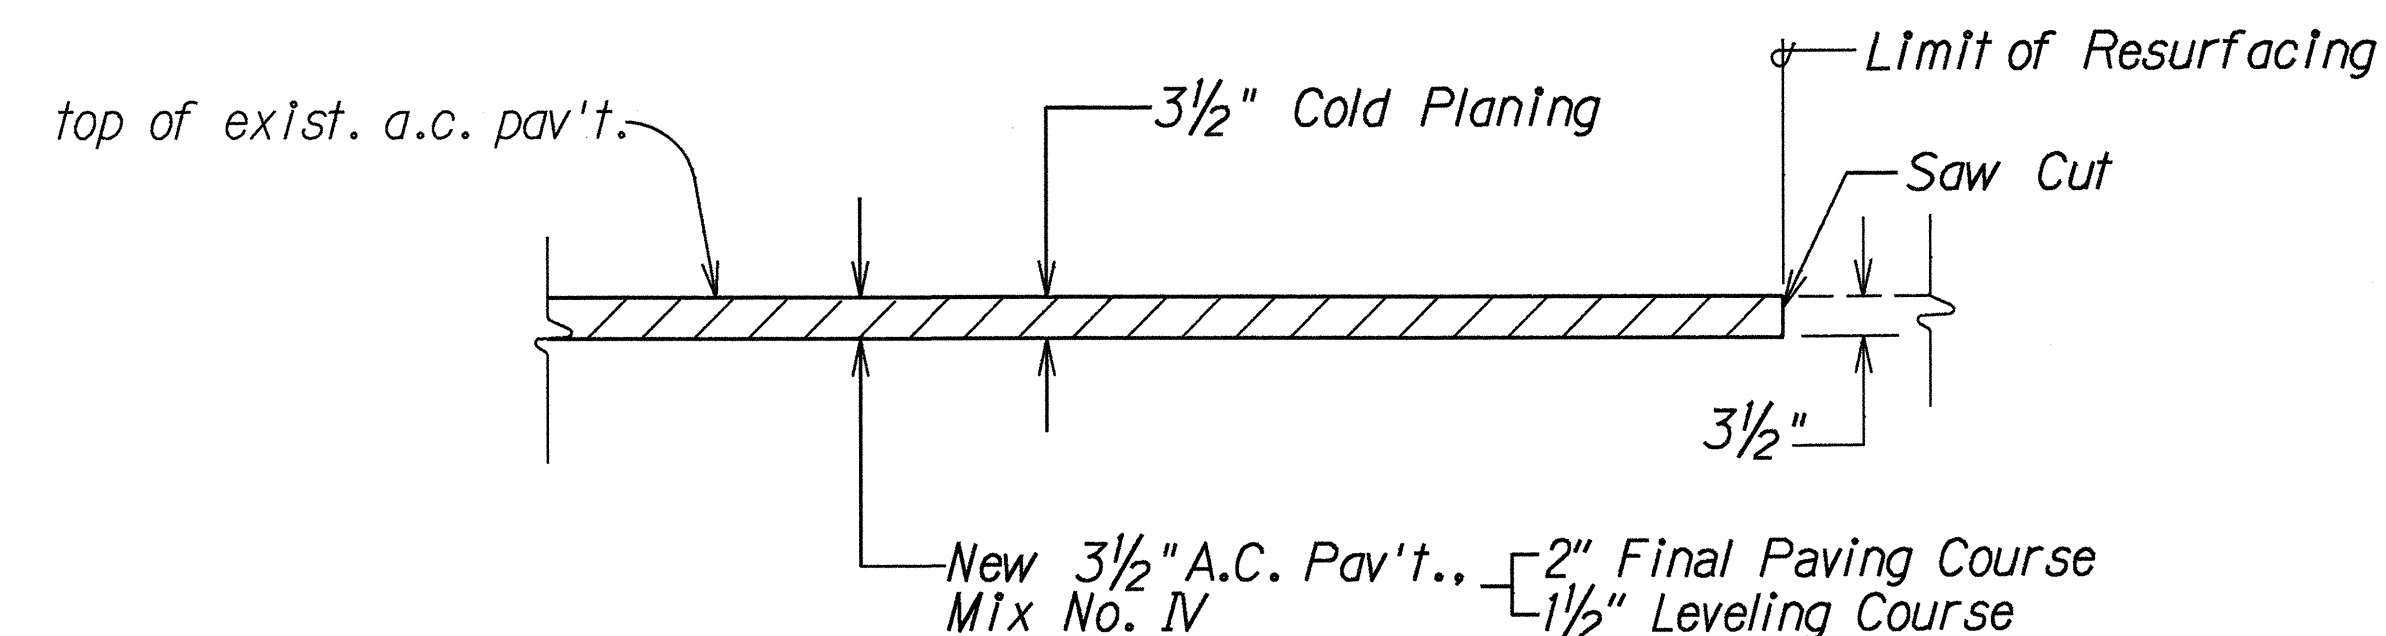

COLD PLANING AND PAVING DETAIL AT BEGINNING AND END OF PROJECT AND SIDE STREETS




Not to Scale

SURVEY PLOTTED BY	DATE
DRAWN BY	7/1/95
DESIGNED BY	
QUANTITIES BY	
CHECKED BY	



7-11-95	Revise Cold Planing Transition per Addendum No. 1
DATE	REVISION

STATE OF HAWAII DEPARTMENT OF TRANSPORTATION HIGHWAYS DIVISION
TYPICAL SECTIONS & DETAILS
INTERSTATE ROUTE H-1
Pav't. Repair and Rehab. at Kalihi St. to Vic. of Pali Hwy. and Kinau Off-Ramp
F.A.I. Project No. IM-H1-1(220)
Scale: As Shown Date: June 1995
SHEET No. 3 OF 4 SHEETS

FED. ROAD DIST. NO.	STATE	FED. AID PROJ. NO.	FISCAL YEAR	SHEET NO.	TOTAL SHEETS
HAWAII	HAW.	IM-HI-1(220)	1995	8	37

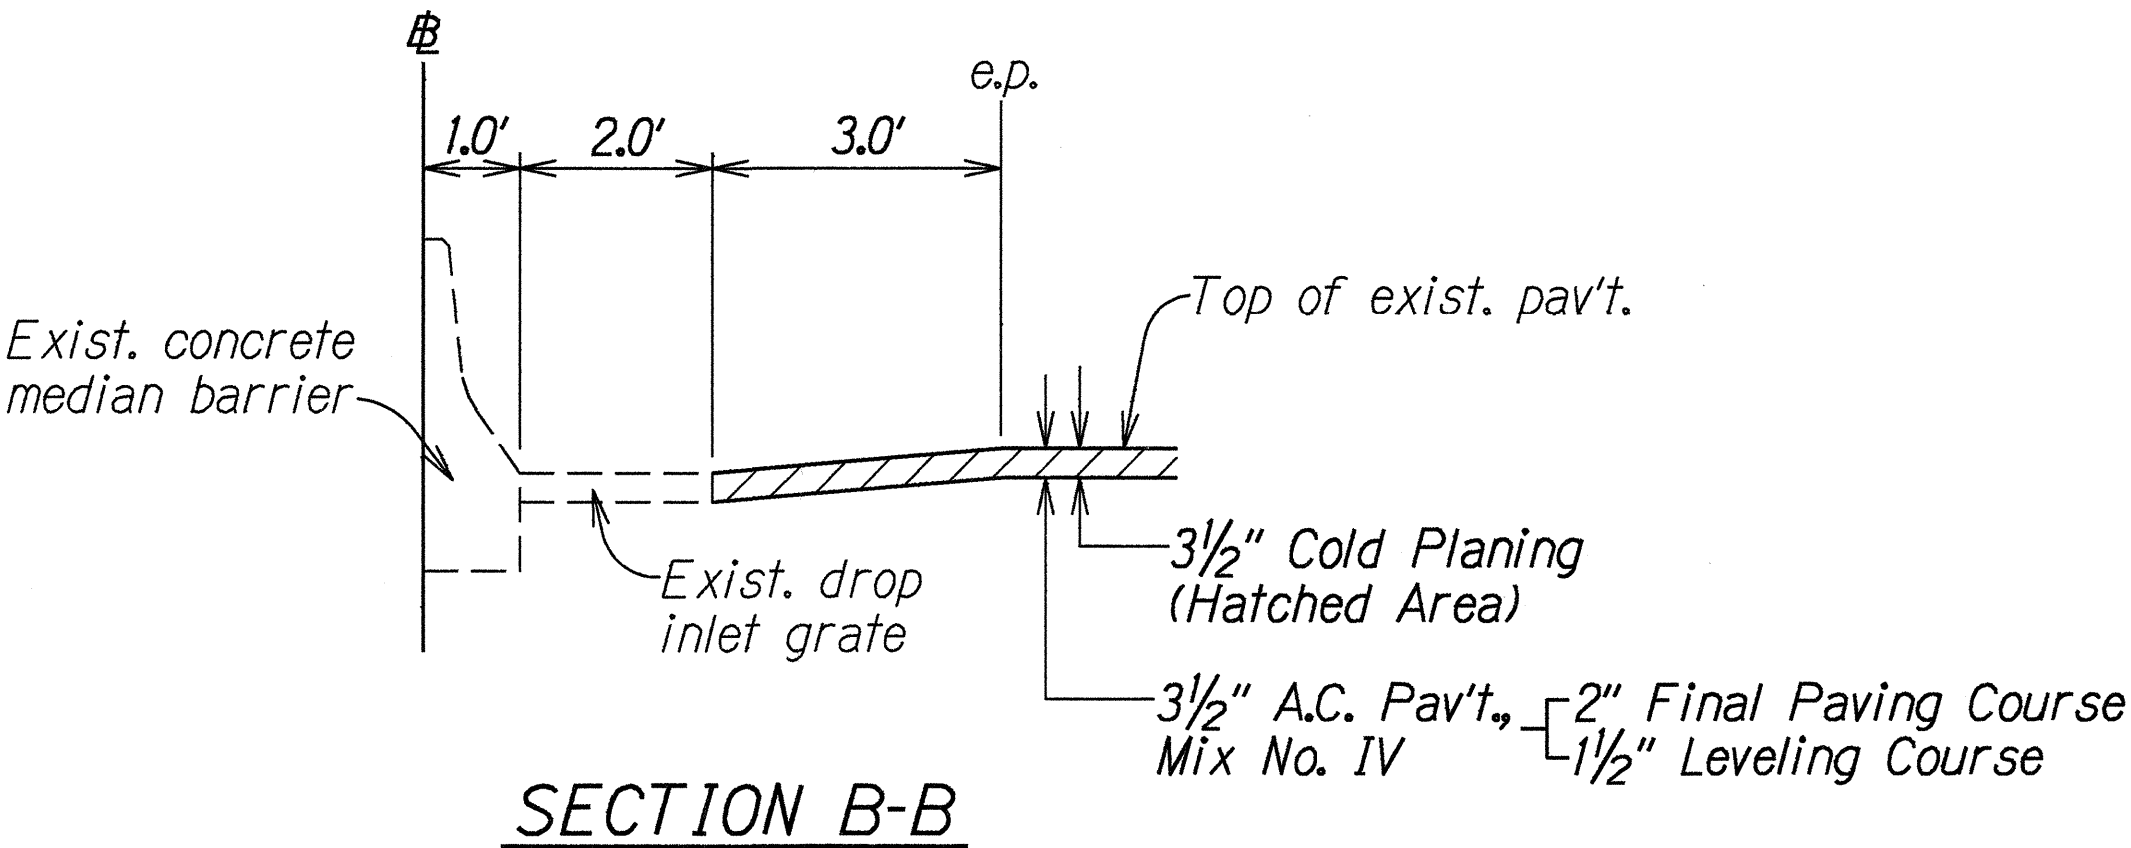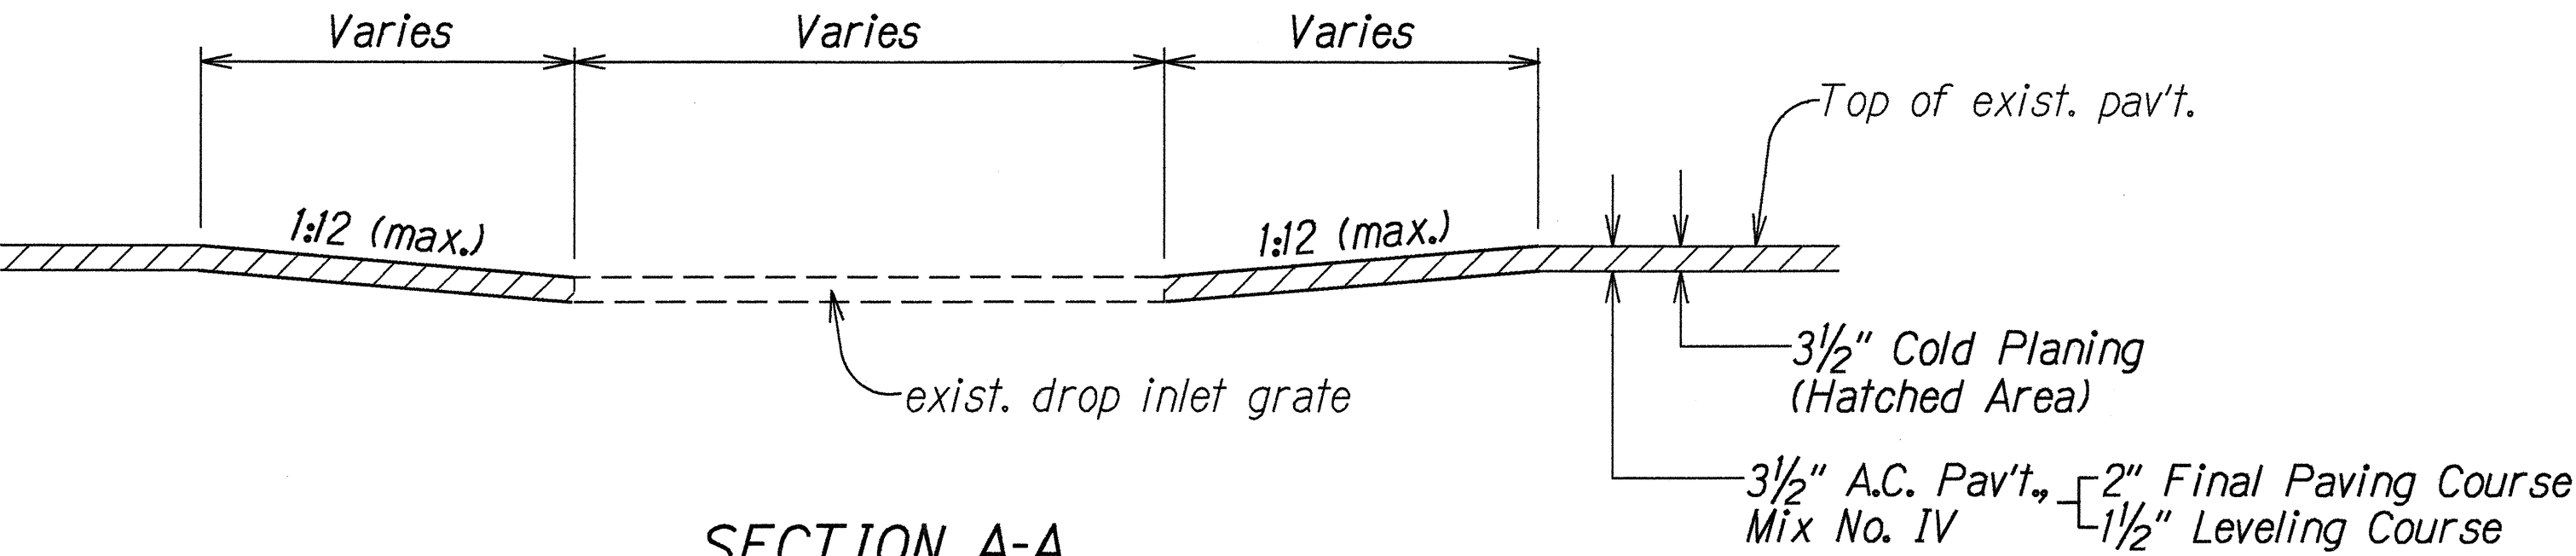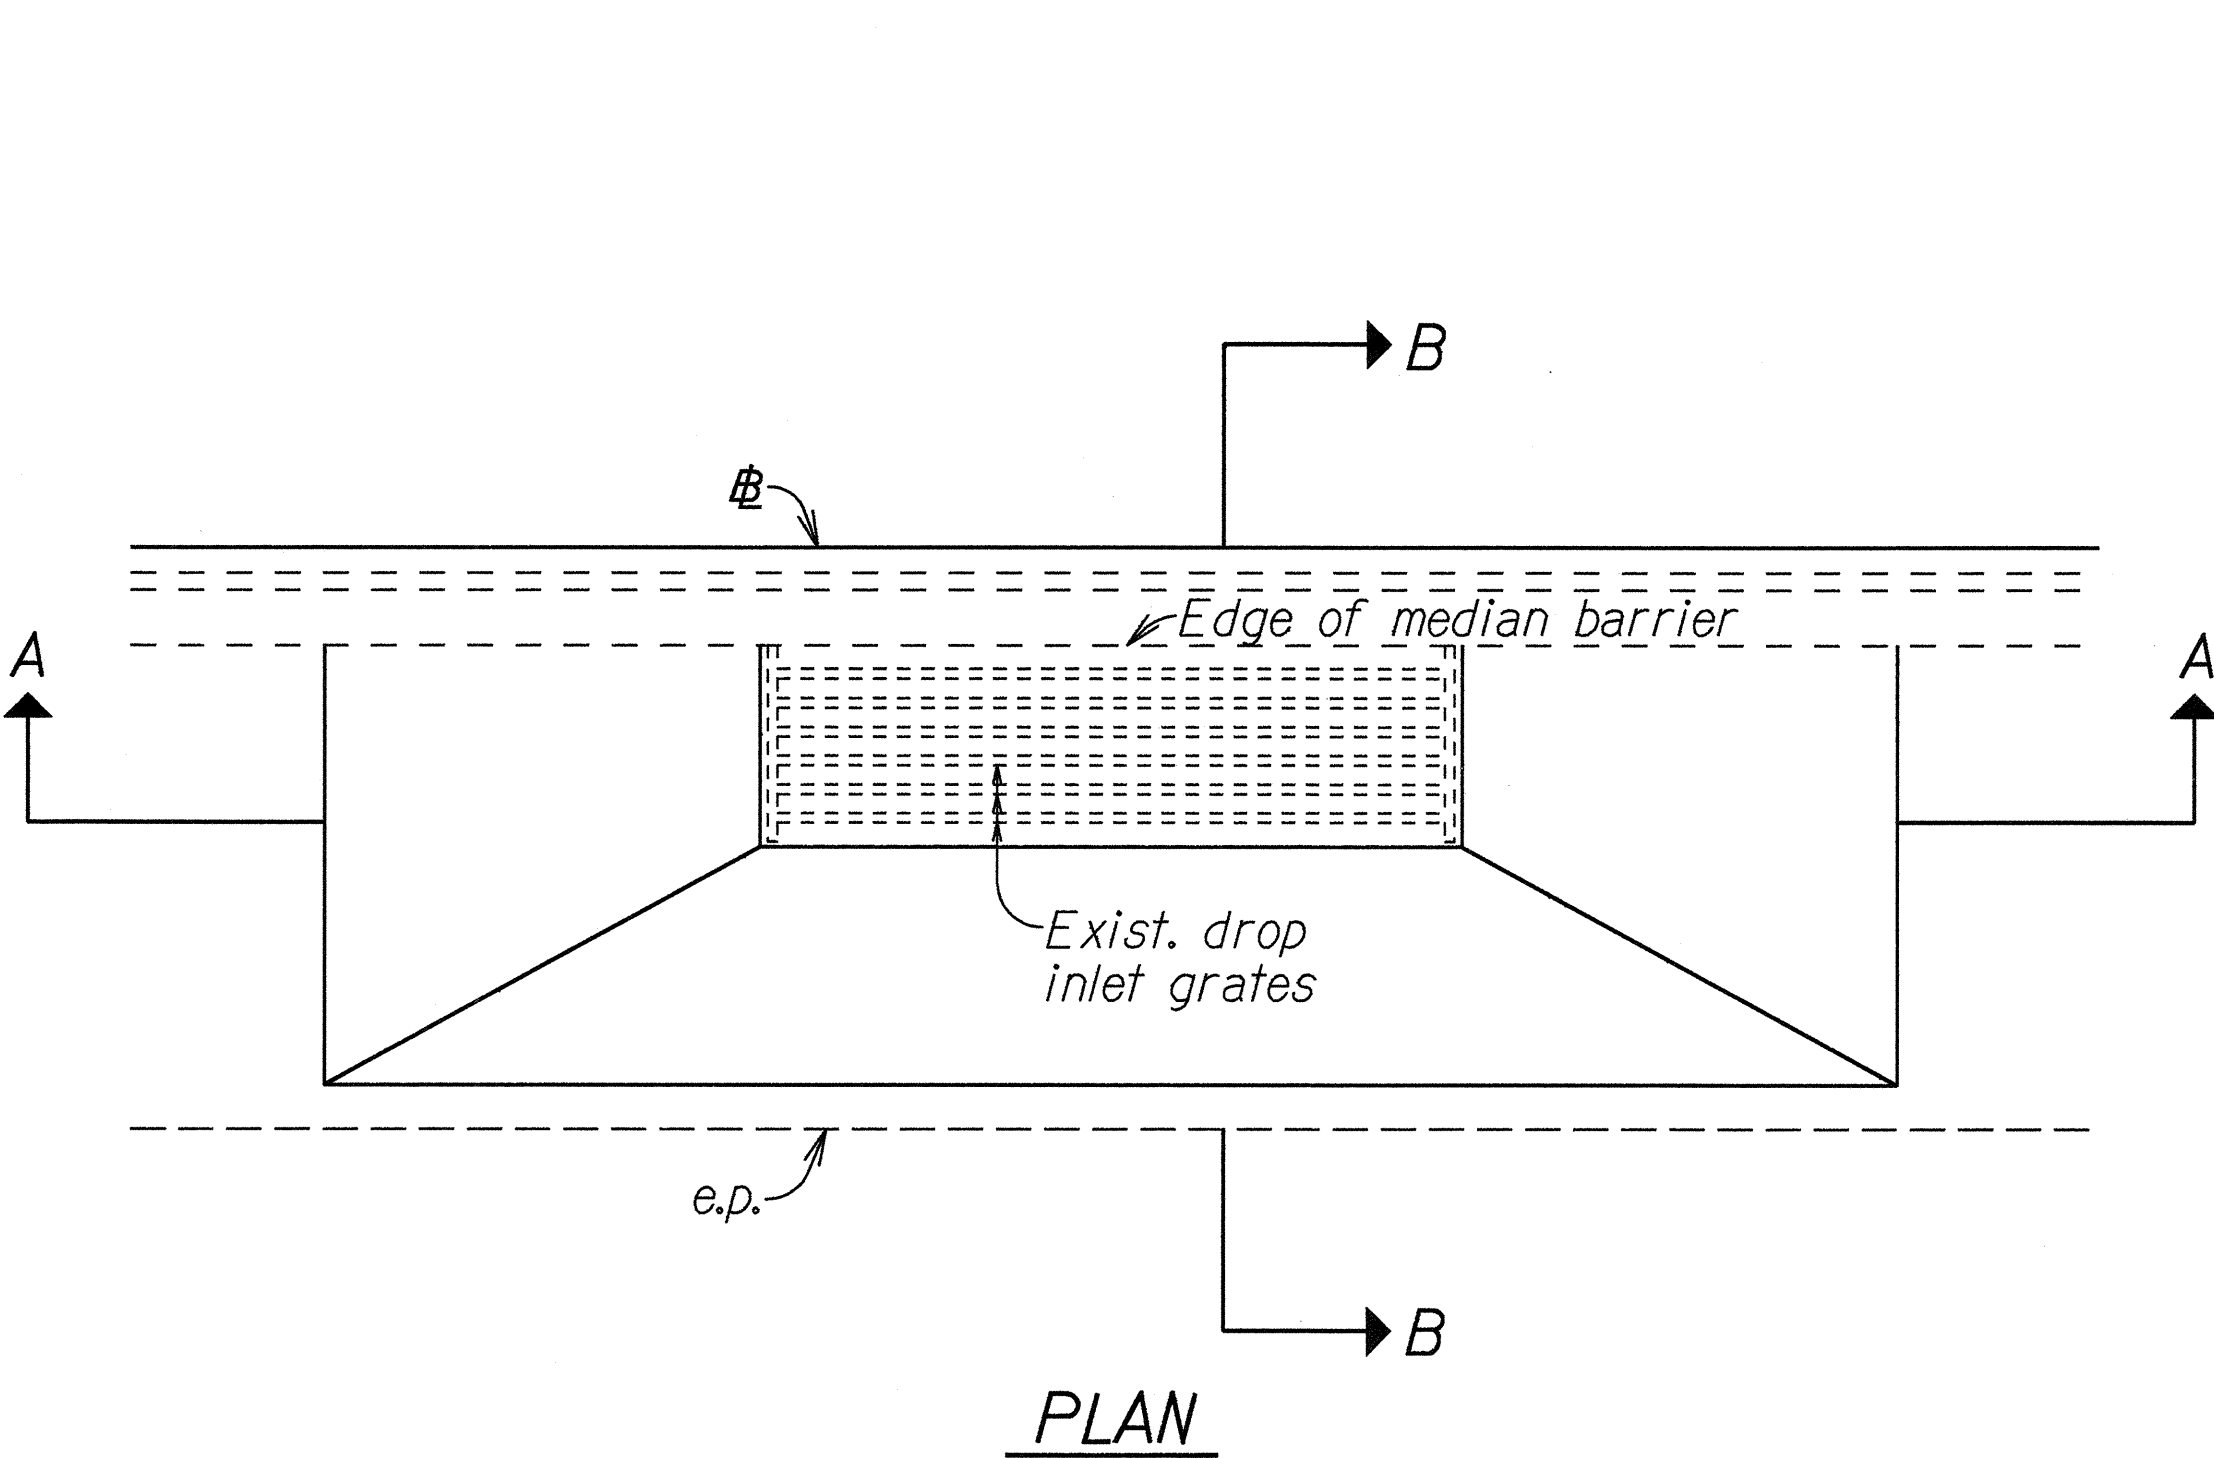

MEDIAN DROP INLET SECTION
Not To Scale

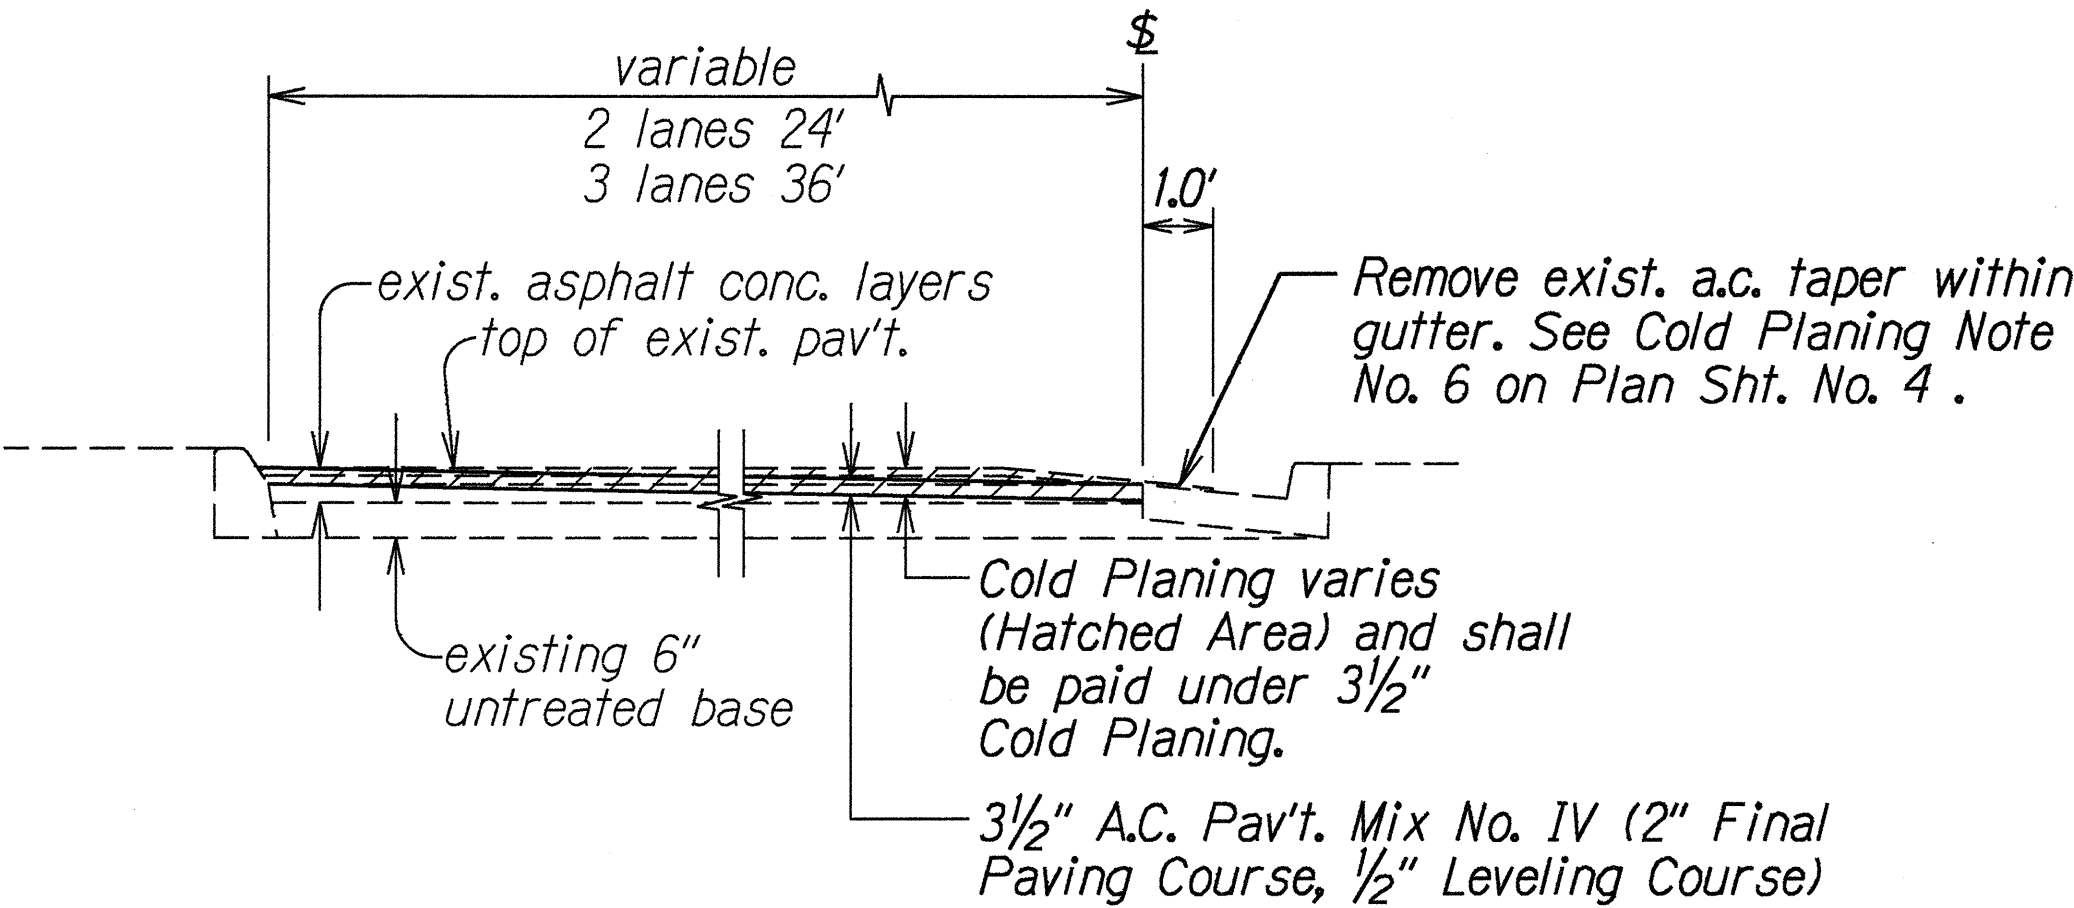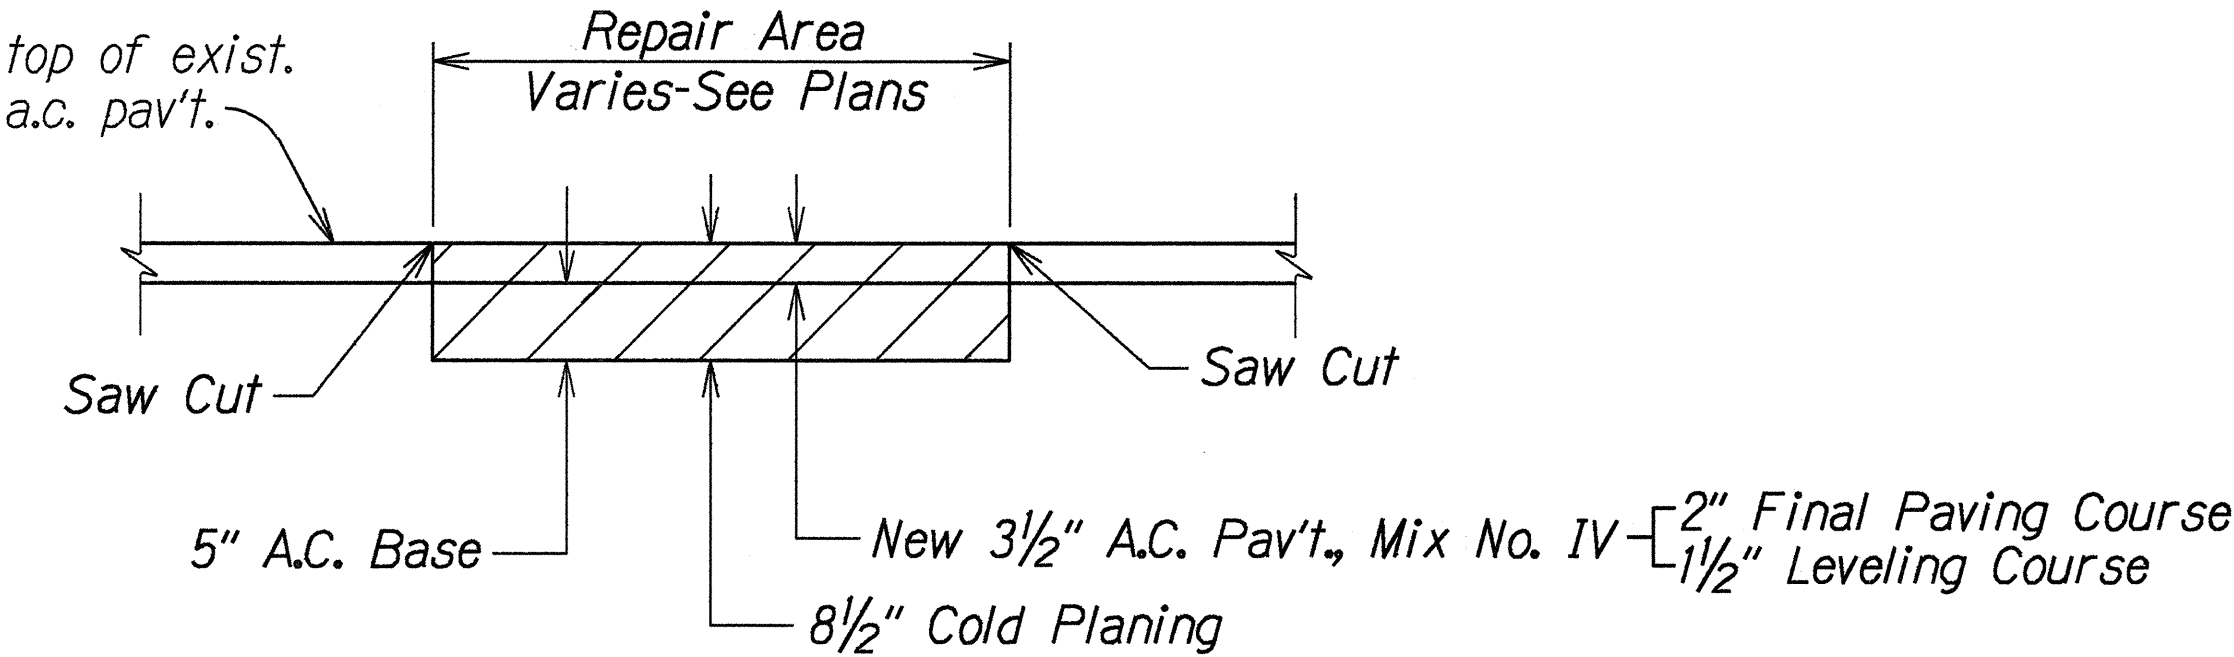

TYPICAL SECTION - OLOMEA AND HALONA STREETS
Not To Scale

SURVEY PLOTTED BY	DATE
DRAWN BY	6-16-95
DESIGNED BY	
QUANTITIES BY	
CHECKED BY	
ORIGINAL PLAN	
NOTE BOOK	
dd4, jason	
6/16/95	

6-16-95	Revise Typical Section
DATE	REVISION

STATE OF HAWAII
DEPARTMENT OF TRANSPORTATION
HIGHWAYS DIVISION

TYPICAL SECTIONS & DETAILS
INTERSTATE ROUTE H-1
Pav't. Repair and Rehab. at Kalihi St.
to Vic. of Pali Hwy. and Kinau Off-Ramp
F.A.I. Project No. IM-HI-1(220)
Scale: As Shown Date: June, 1995
SHEET No. 4 OF 4 SHEETS