

INDEX TO DRAWINGS	
SHEET NO.	DESCRIPTION
1	TITLE SHEET
2	STANDARD PLANS SUMMARY
3 - 4	TYPICAL DETAILS
5 - 6	ROADWAY PLAN
7	PLAN RAMP 7
8	PLAN RAMP 8
9	PAVEMENT MARKING LEGEND, DETAILS & NOTES
10 - 12	SIGNING & PAVEMENT MARKING PLANS
13	SIGN DETAILS
14	TRAFFIC SUMMARIES

STATE OF HAWAII

DEPARTMENT OF TRANSPORTATION

HIGHWAYS DIVISION

HONOLULU, HAWAII

PLANS FOR

INTERSTATE ROUTE H-1 RESURFACING




VICINITY OF MIDDLE STREET TO KALIHI INTERCHANGE

AND SCHOOL STREET ONRAMP 7 AND OFFRAMP 8

PROJECT NO. IR-H1-1(214)

DISTRICT OF HONOLULU

ISLAND OF OAHU

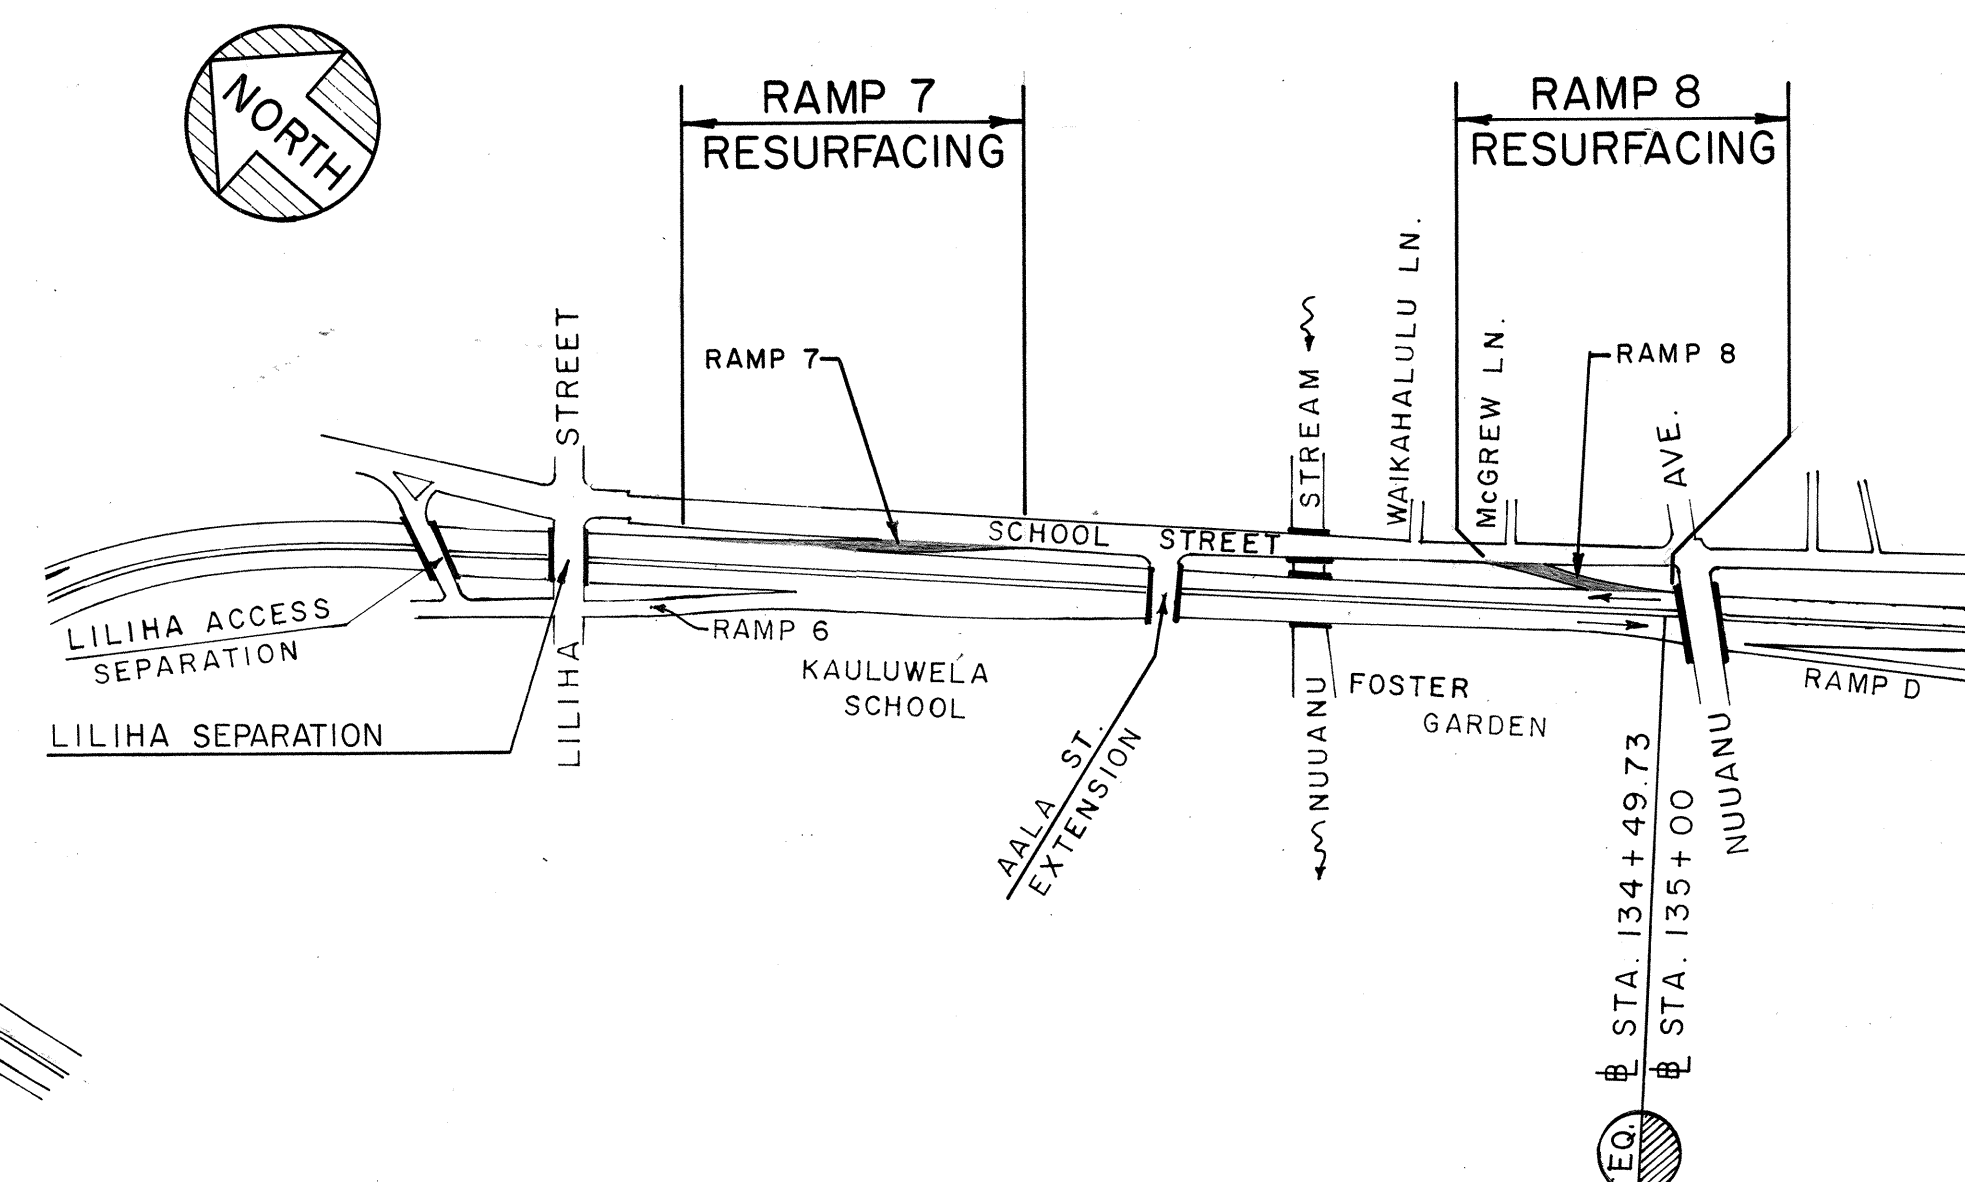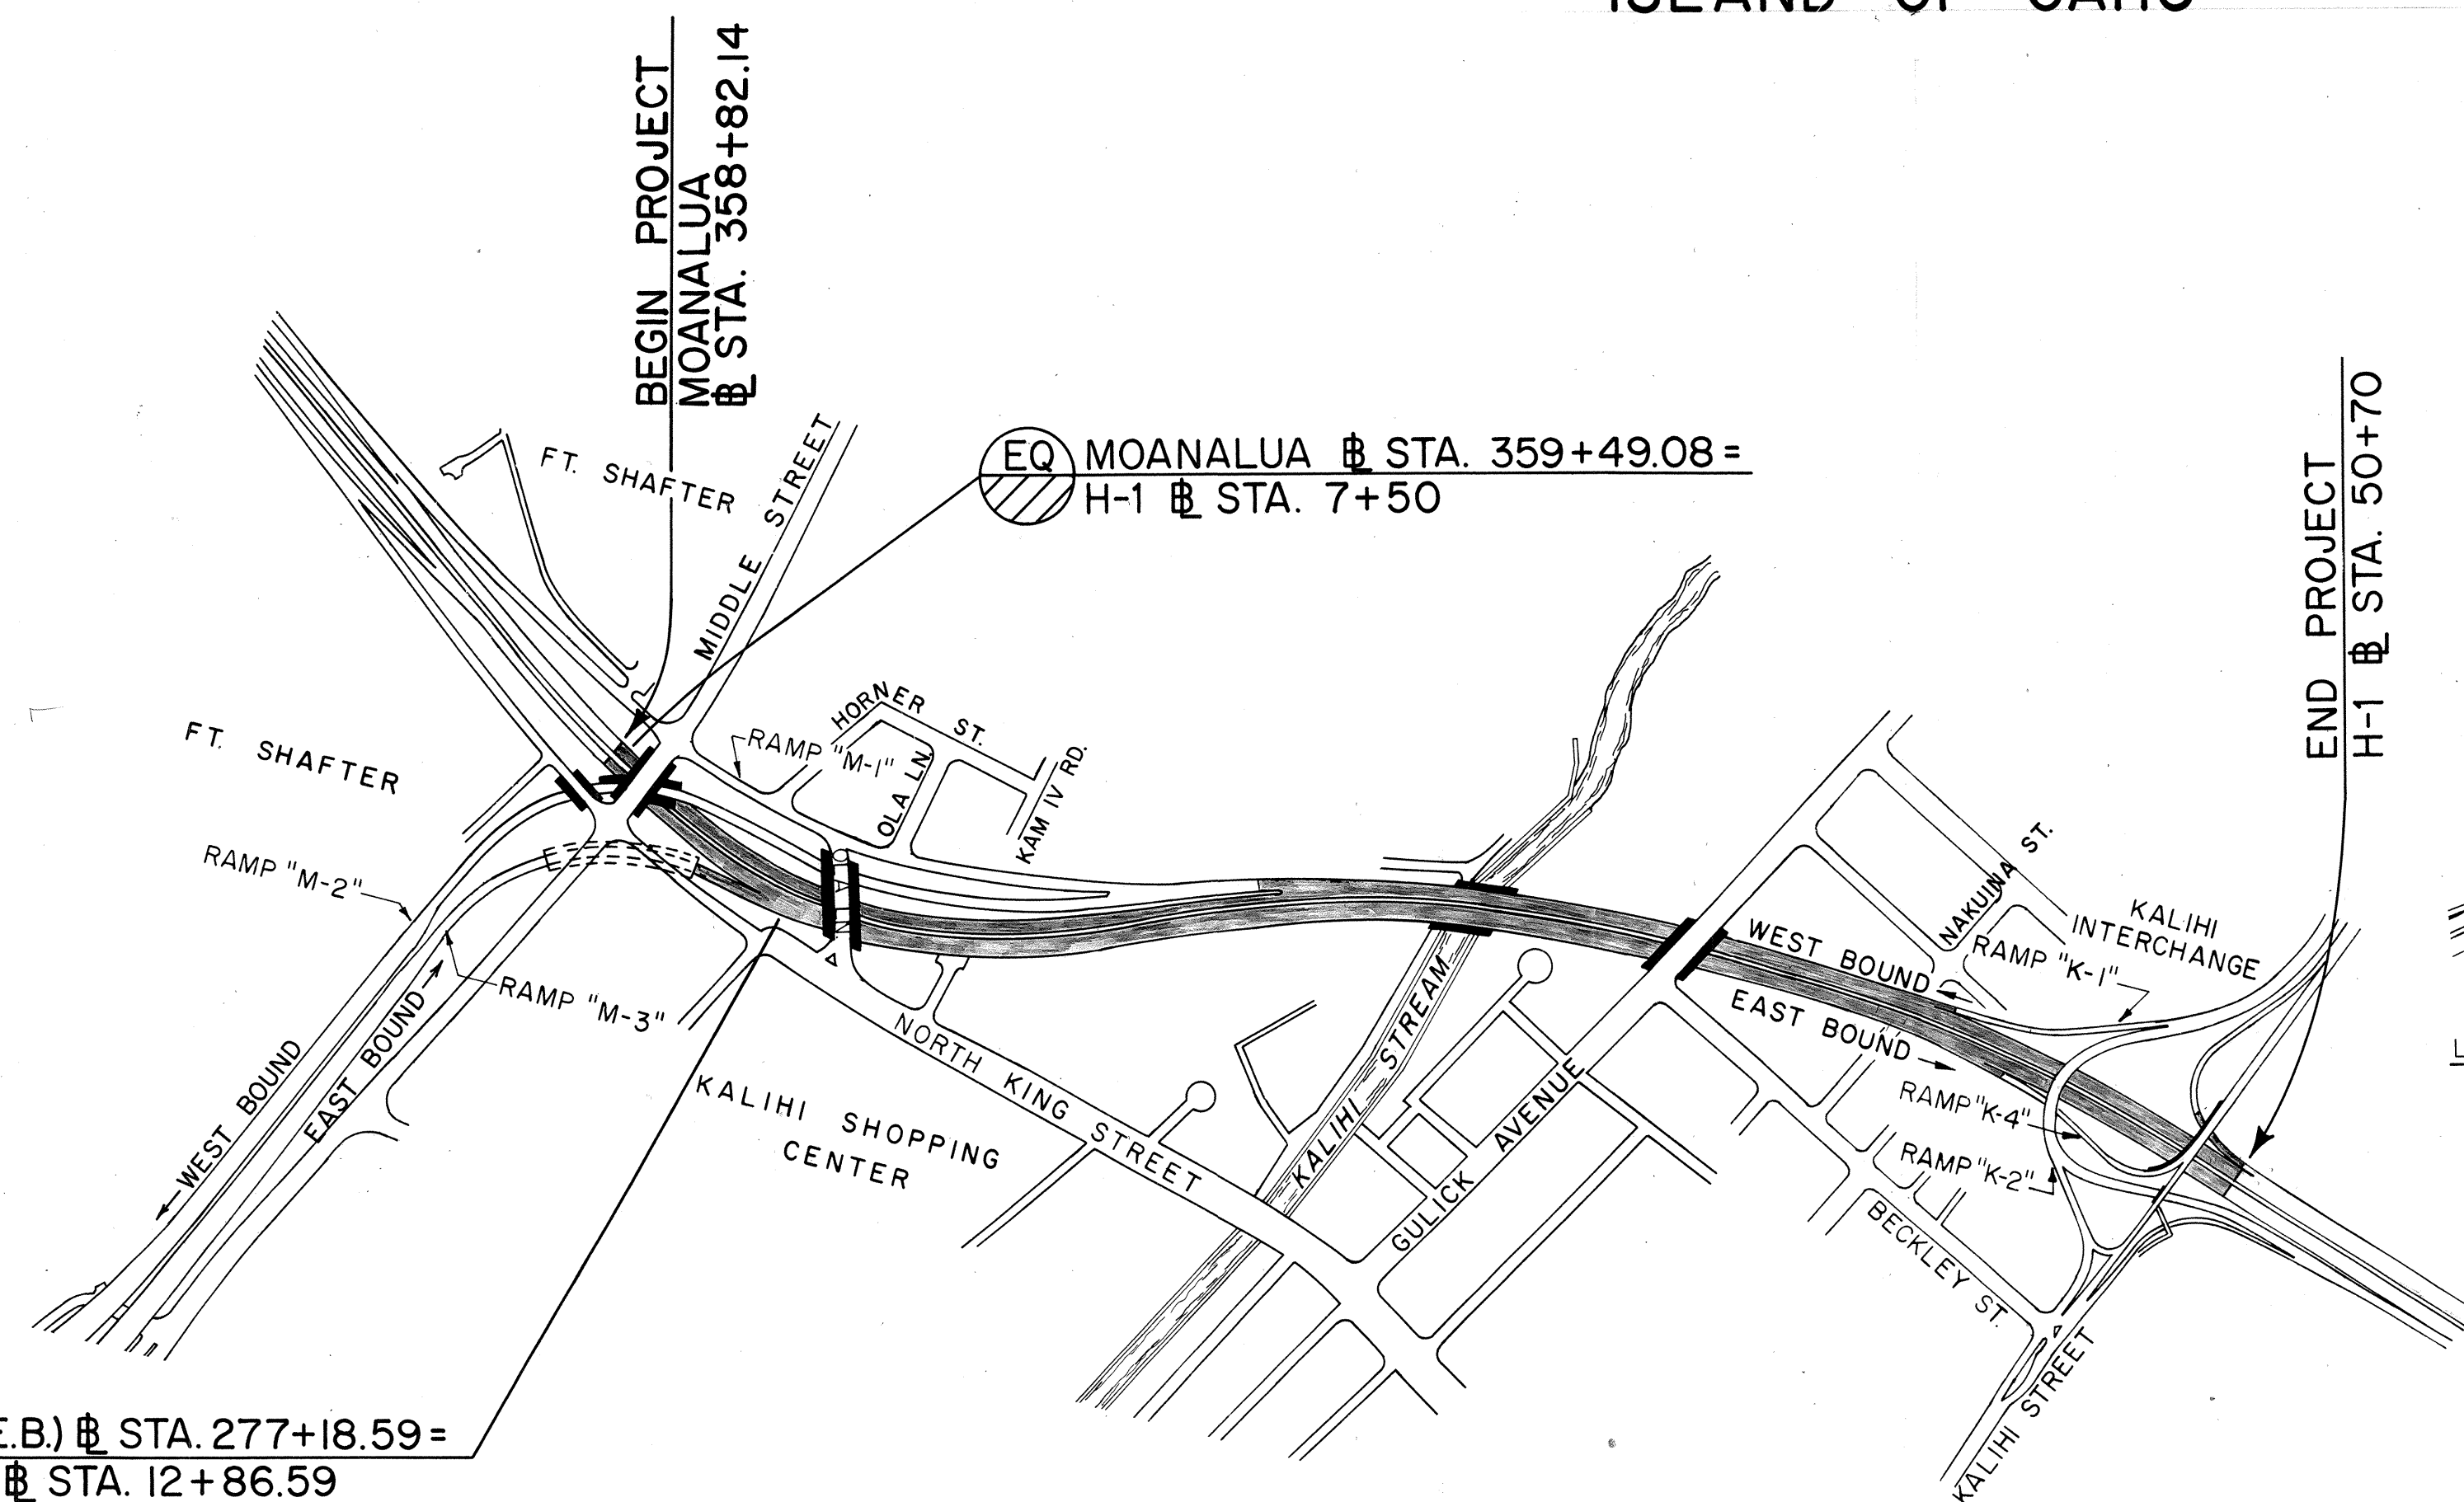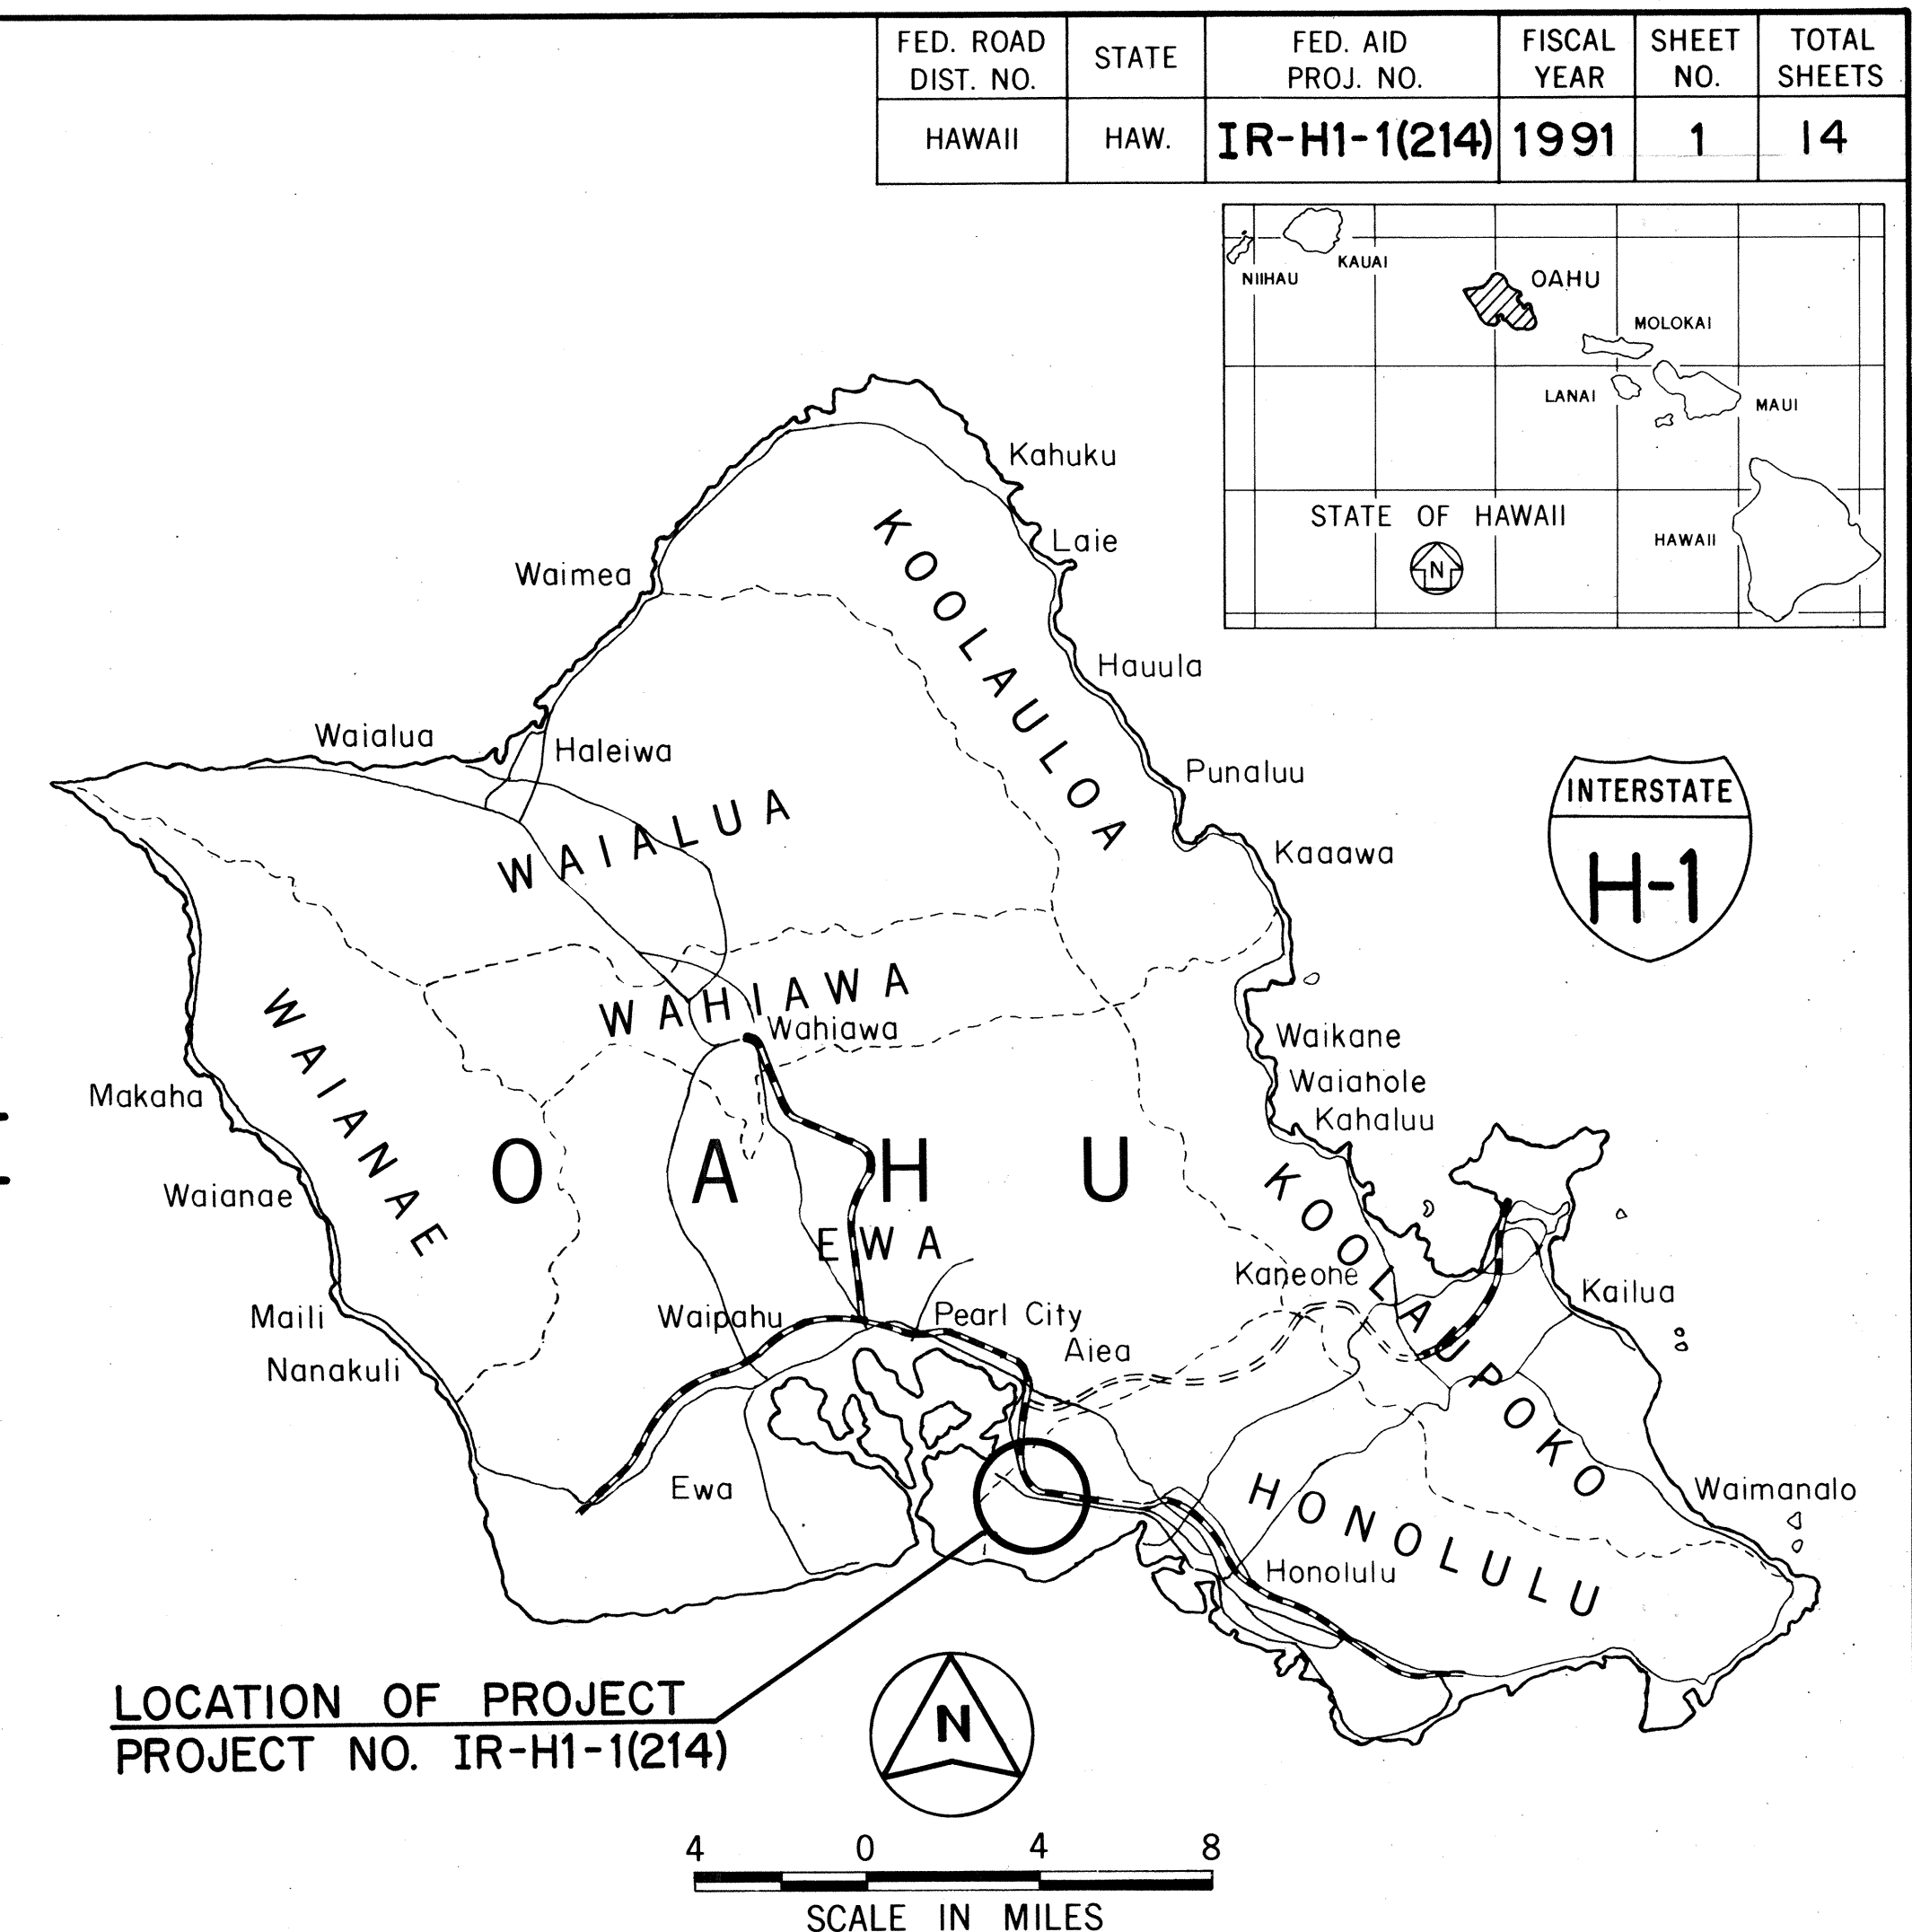

DESIGN CLASSIFICATION

ADT (1990)	184,300
ADT (2000)	195,400
DHV	17,580
D	55/45
T24	2.5%

DESIGN UNIT "E"

DESIGNED BY

R. TAKAESU

DATE

MAR. 1991

PHONE

548-7534

P. S. & E. BY

EQ

H-1(E.B.) STA. 277+18.59 =

H-1 STA. 12+86.59

DEPARTMENT OF TRANSPORTATION

FEDERAL HIGHWAY ADMINISTRATION

APPROVED:

W. Arthur

4/4/91

DATE

DIVISION ADMINISTRATOR

DEPARTMENT OF TRANSPORTATION

STATE OF HAWAII

APPROVED:

Edmundson

4/5/91

DATE

DIVISION ADMINISTRATOR